


Preparation of DGPS map of Shongtong - Karchham Hydro- Electric Project for the MoEF, GoI for Forest Clearance under Forest FCA.

100m

100m

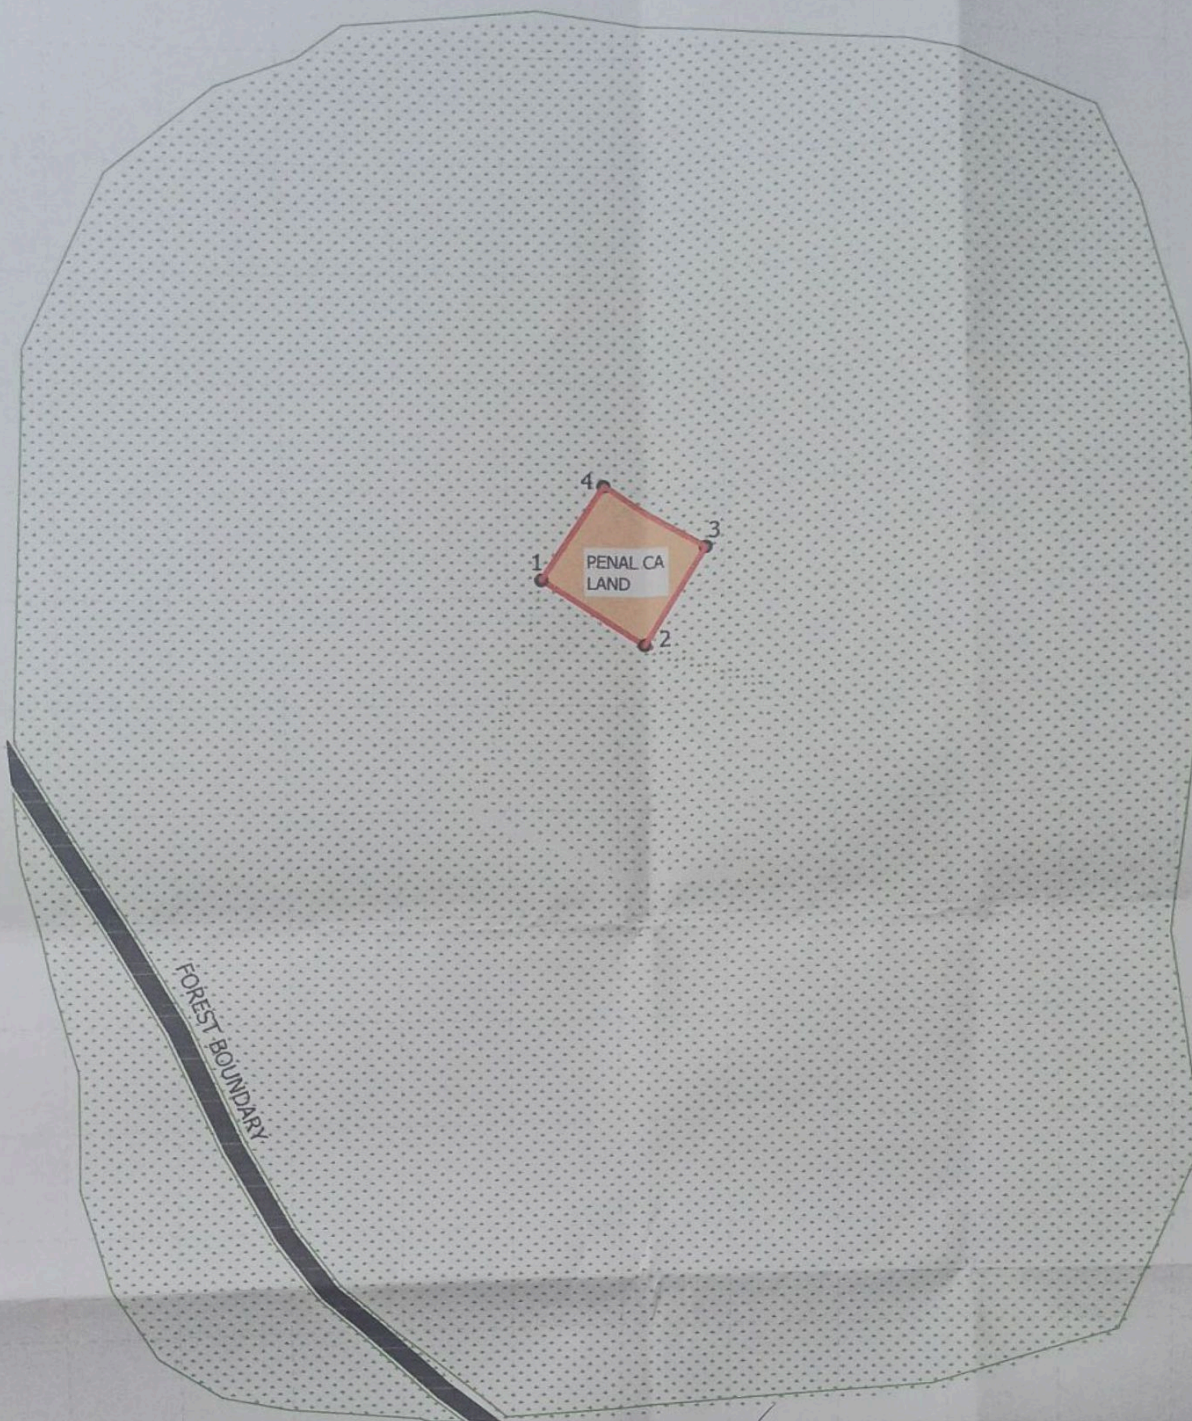

Divisional Forest Officer,
Kinnaur Forest Division
at Reckong Peo (H.P.)

Sr. Manager (R&R)
Shongtong-Karchham HEP,
HPPCL, Reckong-Peo,
Distt. Kinnaur H.P., 172107

Coordinate Table


S. No.	Easting	Northing	Latitude	Longitude
1	237831.559	3491816.750	31° 31' 53.517" N	78° 14' 19.881" E
2	237925.947	3491756.767	31° 31' 51.649" N	78° 14' 23.514" E
3	237983.239	3491845.012	31° 31' 54.559" N	78° 14' 25.598" E
4	237888.859	3491904.985	31° 31' 56.428" N	78° 14' 21.966" E

Area Details of Penal C.A. Land

Sr. No.	Mohal	Khasra No.	Area (Hect.)
1	RADULA		1.1766
Total			1.1766

INDEX



Proposal CA-Site

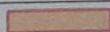

Forest Land



Forest Boundary

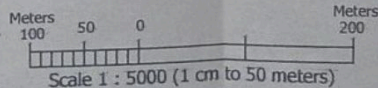 

NOTE:-

1. Boundary area depicted in the drg is as shown by the client at site
2. All dimensions are in mtrs unless otherwise specified

PROJECT:-

Preparation of DGPS map of Shongtong - Karchham Hydro- Electric Project for the MoEF, GoI for Forest Clearance under Forest FCA.

Project Proponent:-

STKHEP
HPPCL Building,
HPPCL, Reckong Peo