
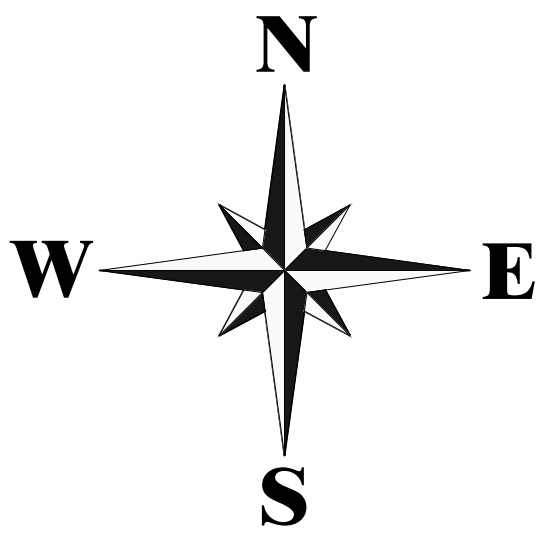
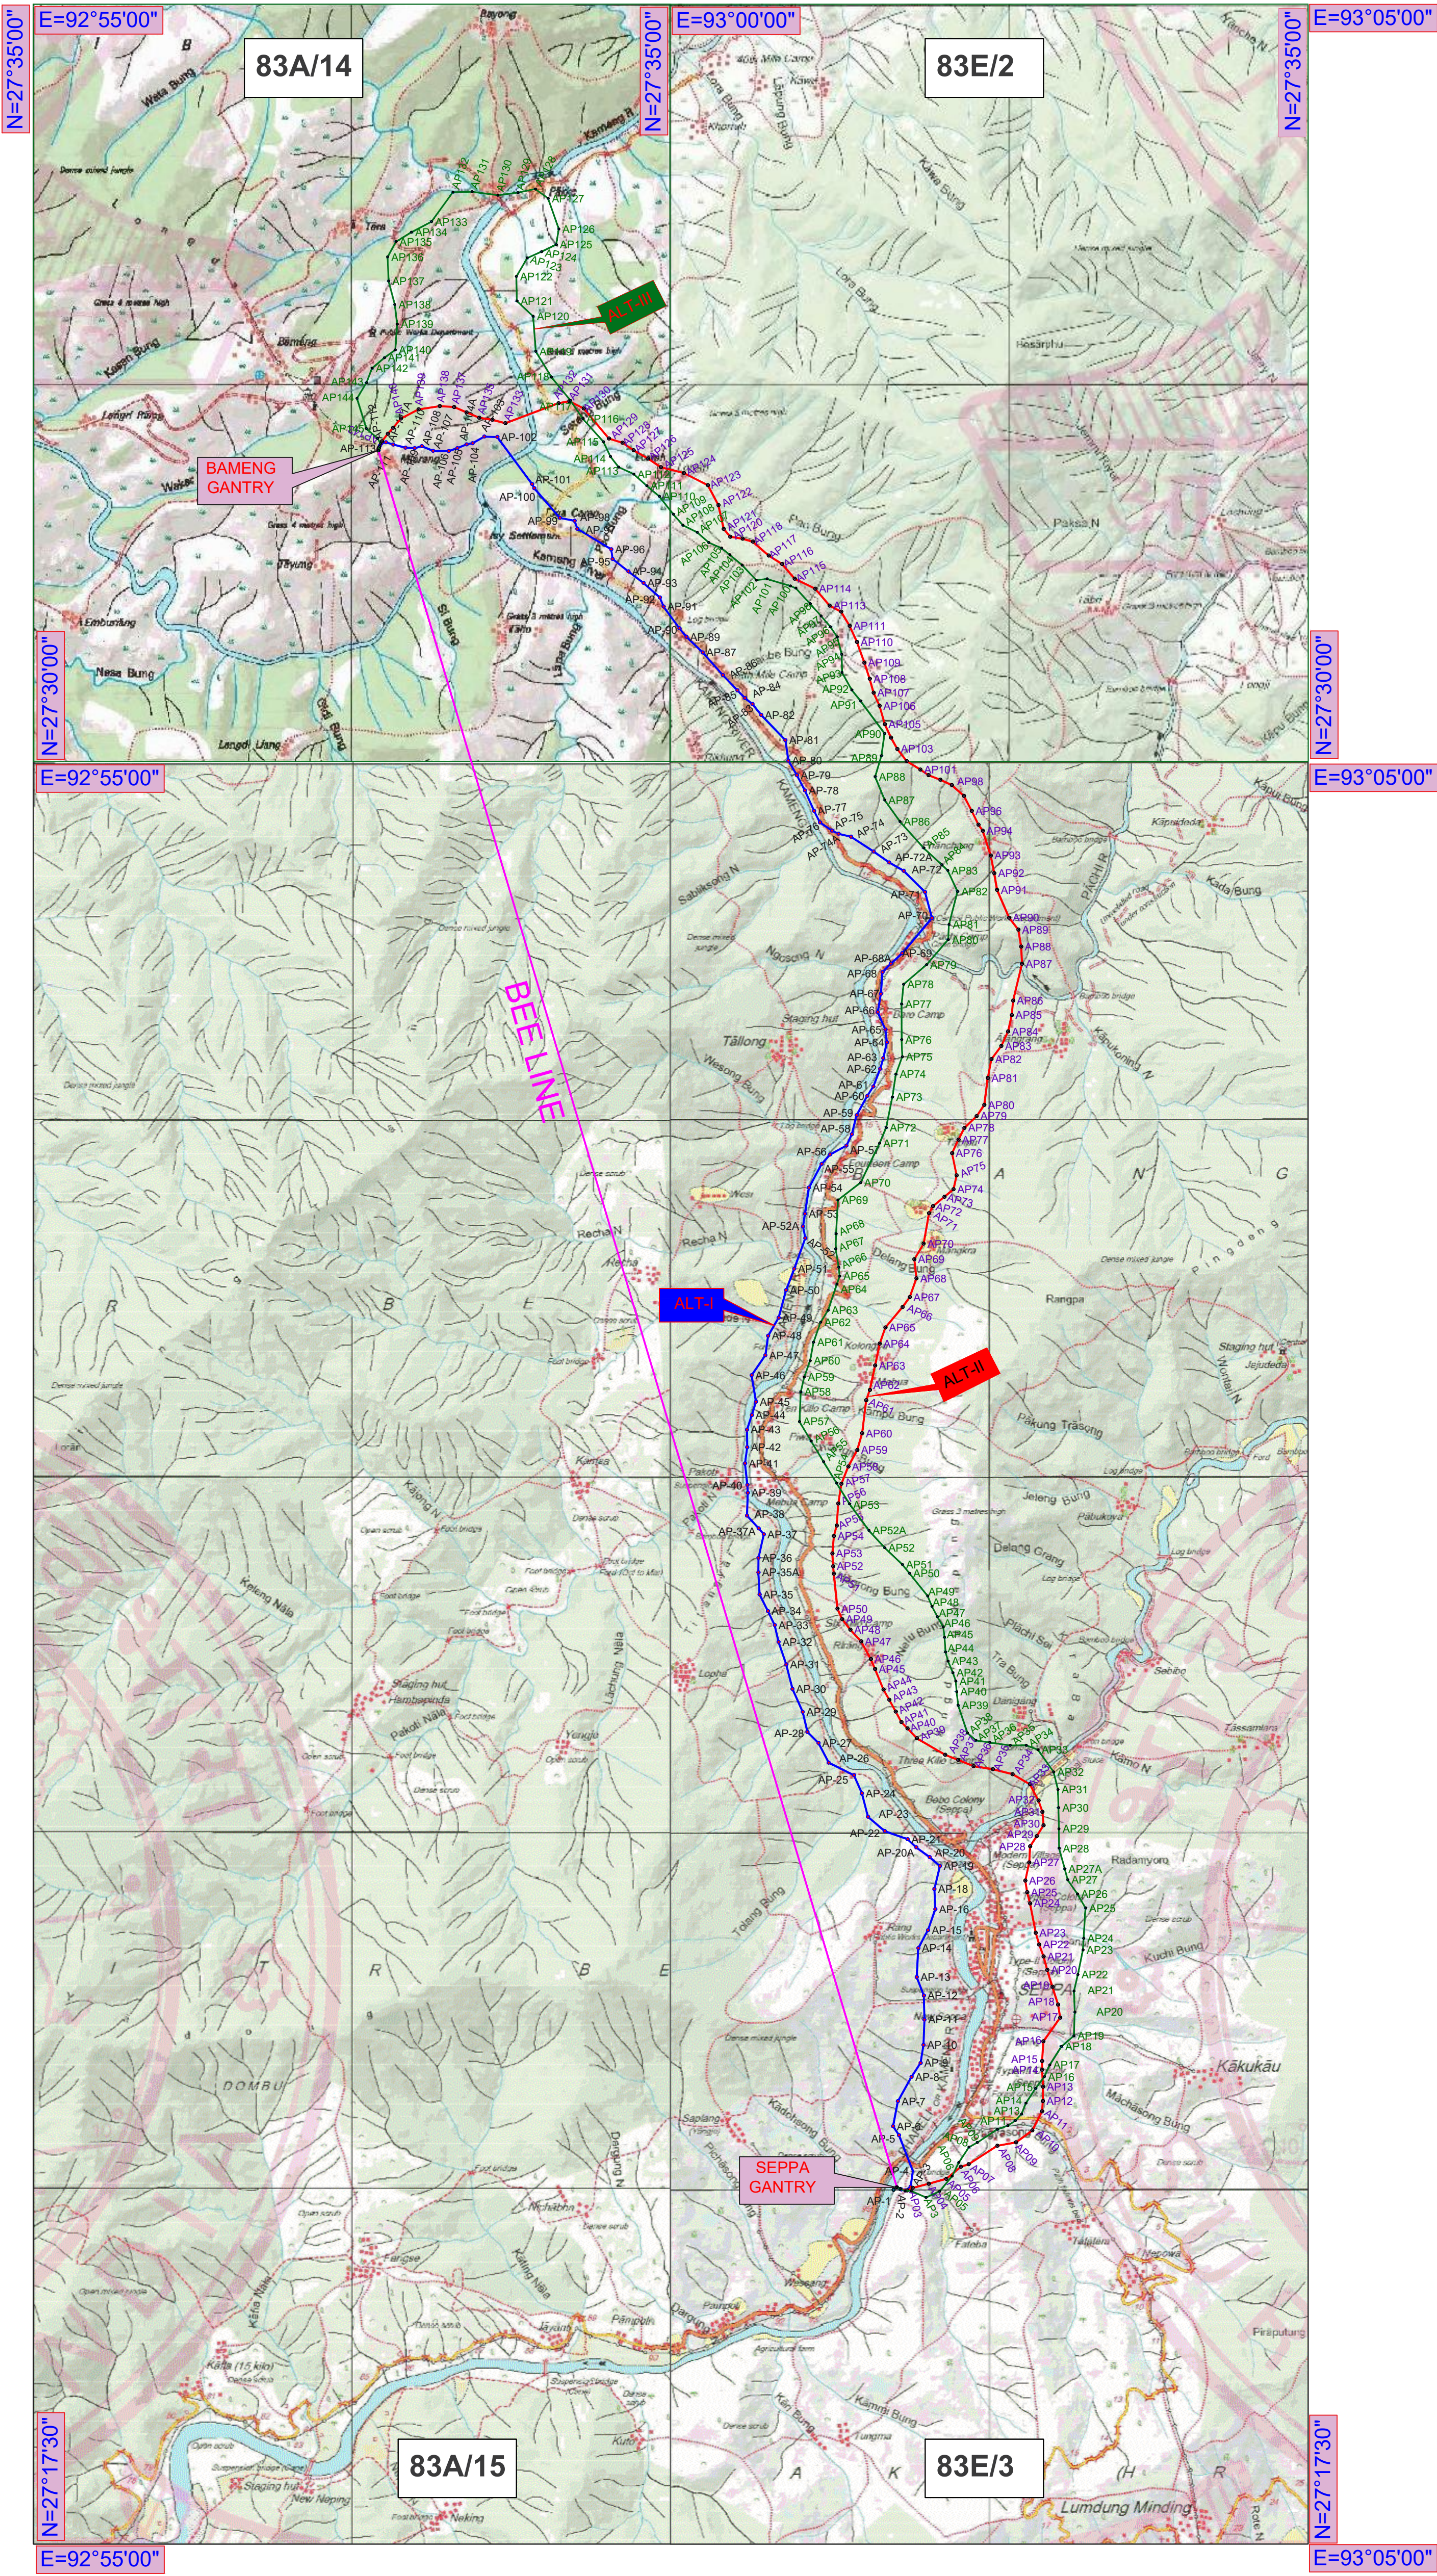
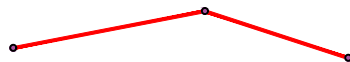


Three Alternative Route of 132KV S/C(on D/C TOWER) SEPPA-BAMENG TRANSMISSION LINE Package No-TW24

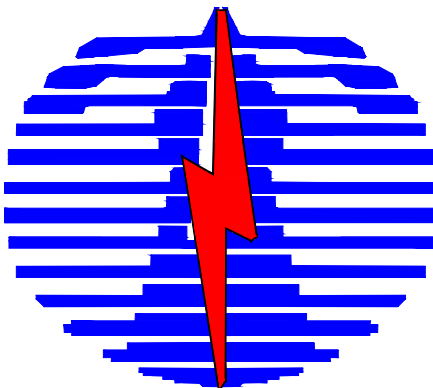

N=27°45'00" E=92°45'00"	N=27°45'00" E=93°00'00"	N=27°45'00" E=93°15'00"
83A14	83E2	
N=27°30'00" E=92°45'00"		N=27°30'00" E=93°15'00"
83A15	83E3	
N=27°15'00" E=92°45'00"	N=27°15'00" E=93°00'00"	N=27°15'00" E=93°15'00"

LEGEND:-

BEE Line		
Alternative Route 1		
Alternative Route 2		
Alternative Route 3		
	CLIENT: POWER GRID CORPORATION OF INDIA LIMITED.	
	132KV S/C(on D/C TOWER) SEPPA-BAMENG TRANSMISSION LINE Package No-TW24	
	KEC International Ltd.	
Three Alternative Route Plan of Seppa-Bameng T/L in Topographical Sheet		SCALE-1:50000
LOA NO : CC-CS/165-NER/TW-3743/3/G4/NOA-II/8748		
For KEC International Ltd.		
Prepared By	Checked By	Submitted By
For PGCIL		
Checked By	Recommended By	Approved By