


# PROPOSED HIMANI CHAMUNDA PASSANGER ROPWAY

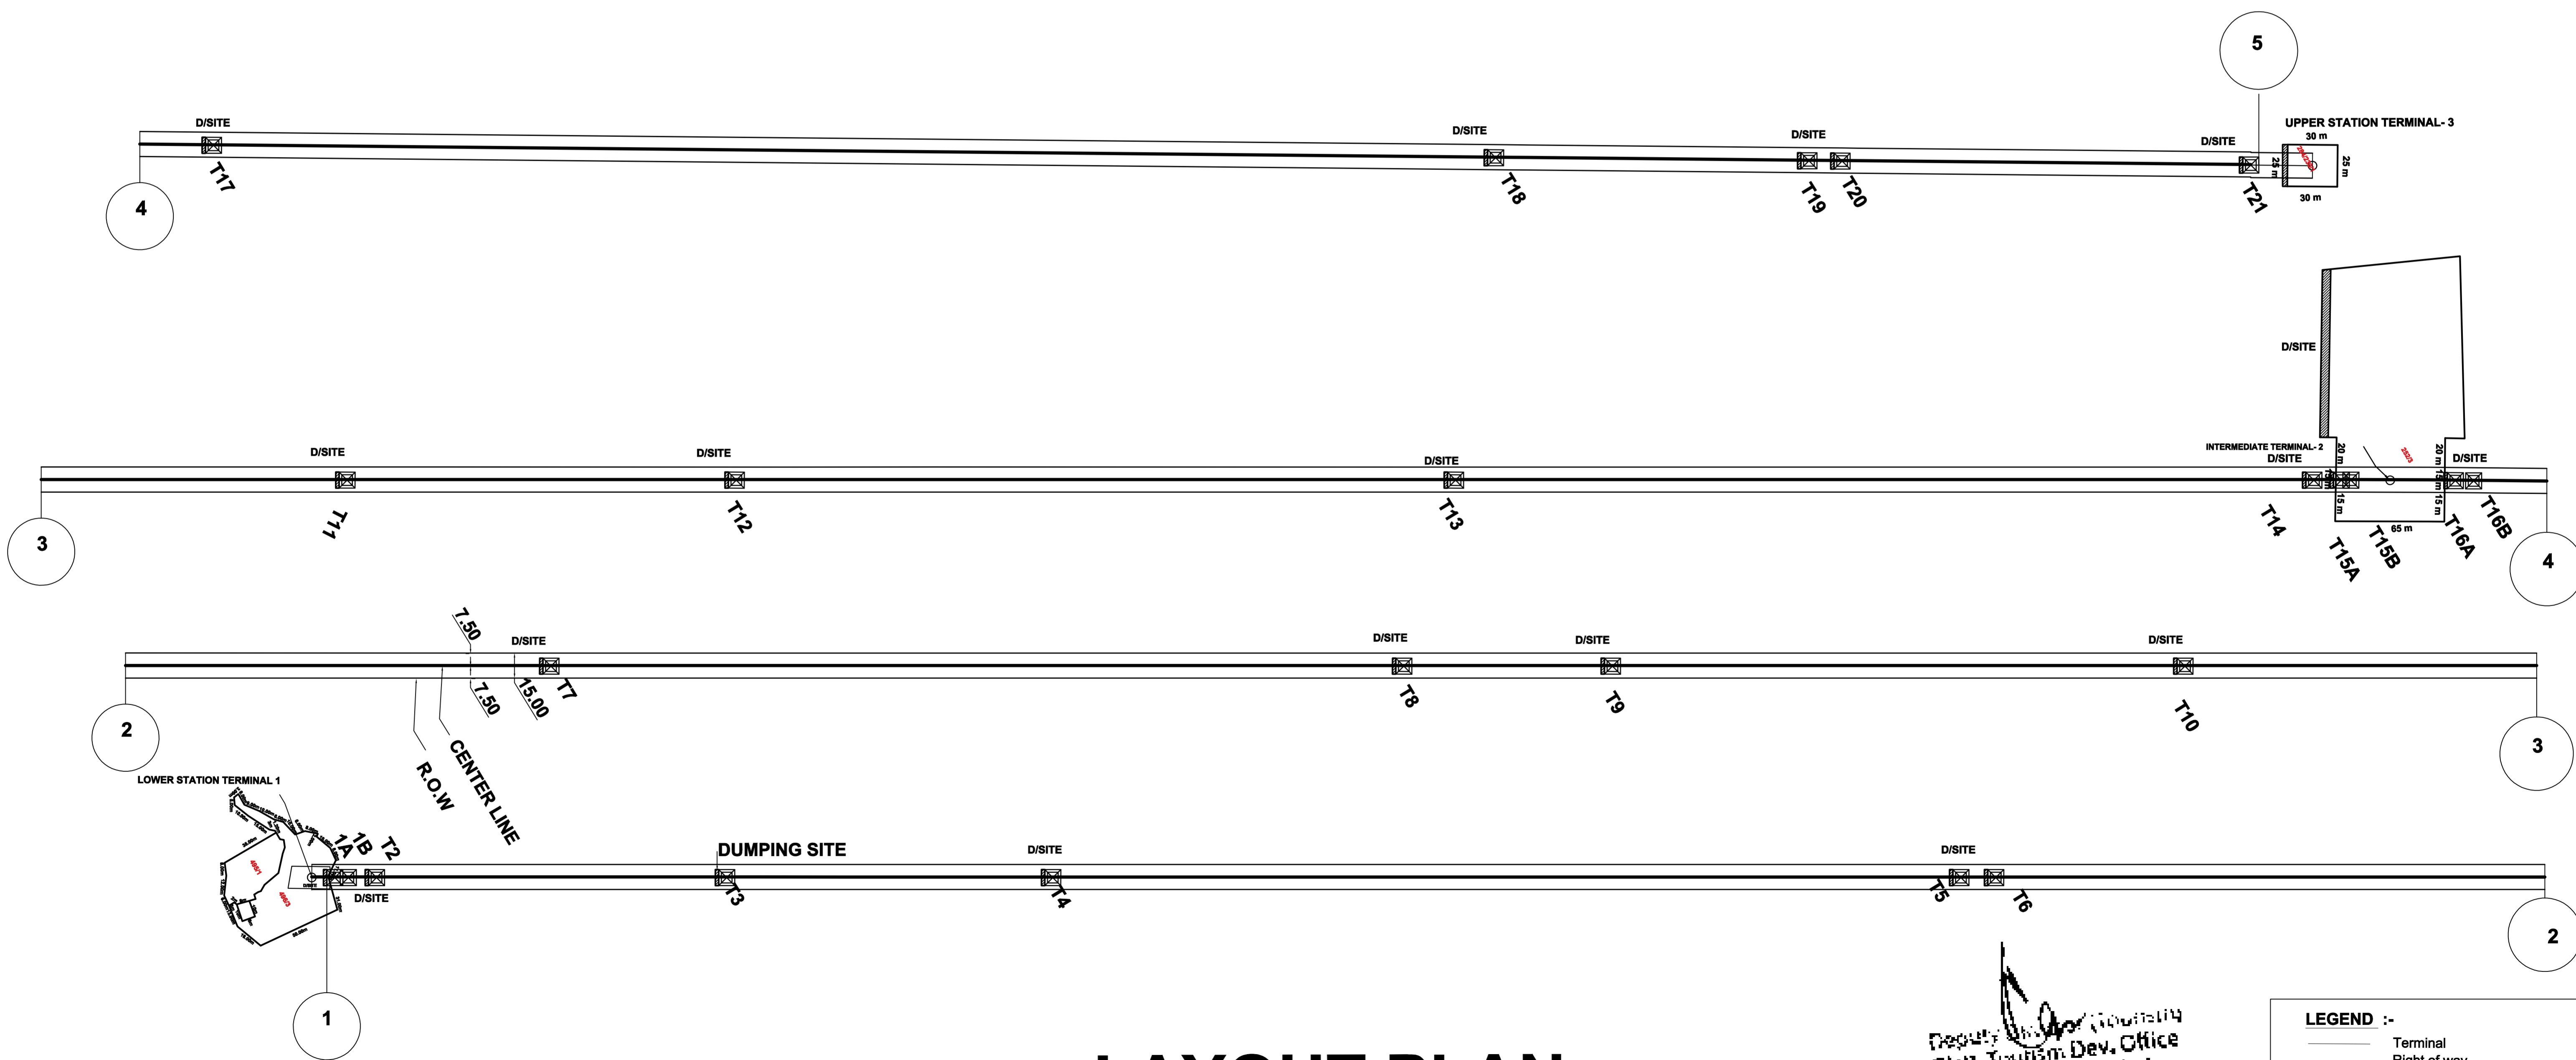

## LAYOUT PLAN

Deputy District Commissioner  
 Dist. Tourism Dev. Office  
 Kangra at Dharamshala  
 ☎ : 01892 - 224430

**LEGEND :-**

- Terminal
- Right of way
- Proposed ropway center line

**VASTUKAR & ASSOCIATES**  
 ARCHITECTS ENGINEERS ESTIMATORS  
 LANDSCAPERS INTERIOR DESIGNER  
 CONTRACTOR & CONSULTANTS