

Ropni. No 886

SANTAL PARGANAS.

सब डिवीजन देवघर

थाना देवघर


मशहूर नाम रोपनीनः चट्ट

तासदाद शीट १ शीट नः १

स्केल १ ईंच = १ मील

सम १ ईंच = १ ईंच = १ ईंच


533
536
True Area

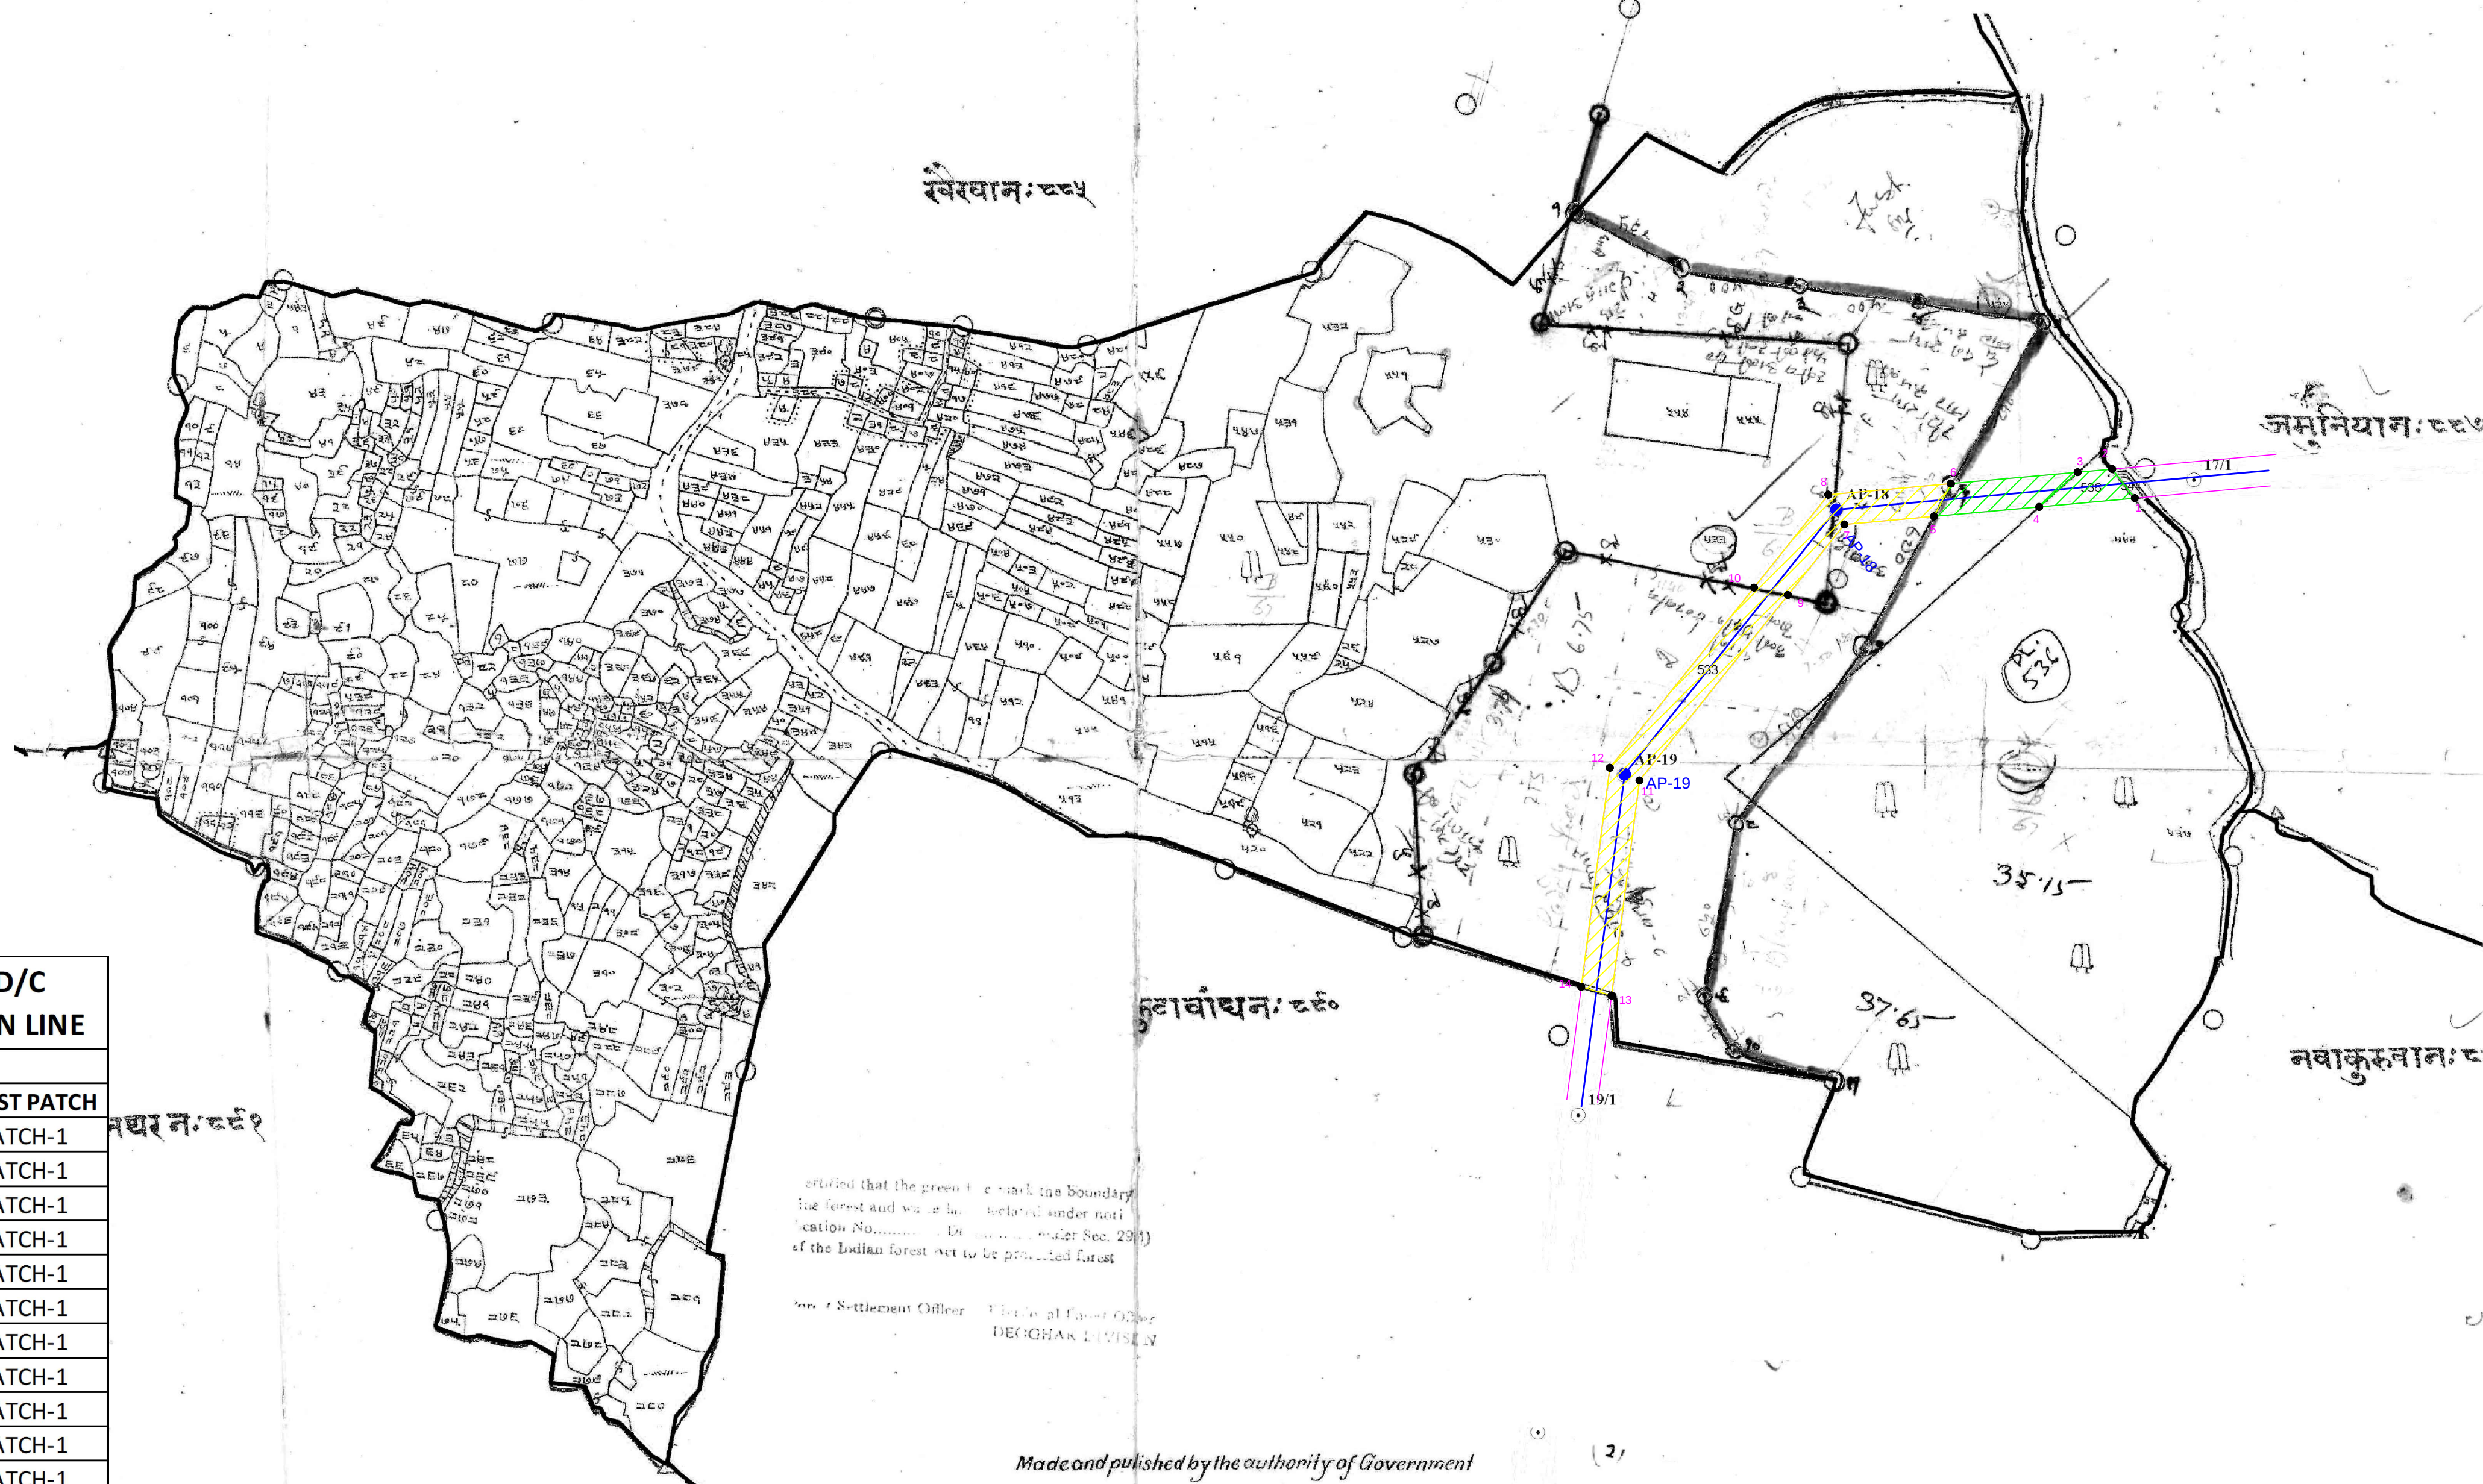

GEO COORDINATES OF 132 KV D/C HANSDIHA JASIDIH TRANSMISSION LINE			
DATUM- WGS84			
POINT	LATITUDE	LONGITUDE	FOREST PATCH
1	24° 32' 34.58" N	86° 53' 20.85" E	PATCH-1
2	24° 32' 35.40" N	86° 53' 20.15" E	PATCH-1
3	24° 32' 35.31" N	86° 53' 19.08" E	PATCH-1
4	24° 32' 34.33" N	86° 53' 17.89" E	PATCH-1
5	24° 32' 34.06" N	86° 53' 14.64" E	PATCH-1
6	24° 32' 34.98" N	86° 53' 15.17" E	PATCH-1
7	24° 32' 33.82" N	86° 53' 11.87" E	PATCH-1
8	24° 32' 34.66" N	86° 53' 11.38" E	PATCH-1
9	24° 32' 31.83" N	86° 53' 10.13" E	PATCH-1
10	24° 32' 32.04" N	86° 53' 09.08" E	PATCH-1
11	24° 32' 26.58" N	86° 53' 05.55" E	PATCH-1
12	24° 32' 26.94" N	86° 53' 04.63" E	PATCH-1
13	24° 32' 20.50" N	86° 53' 04.69" E	PATCH-1
14	24° 32' 20.75" N	86° 53' 03.76" E	PATCH-1

INDEX

PROTECTED FOREST	
JUNGLE JHARI FOREST	
RAIYATI LAND	
AP POINTS	
GEO POINTS 1,2etc	
LINE CORRIDOR	

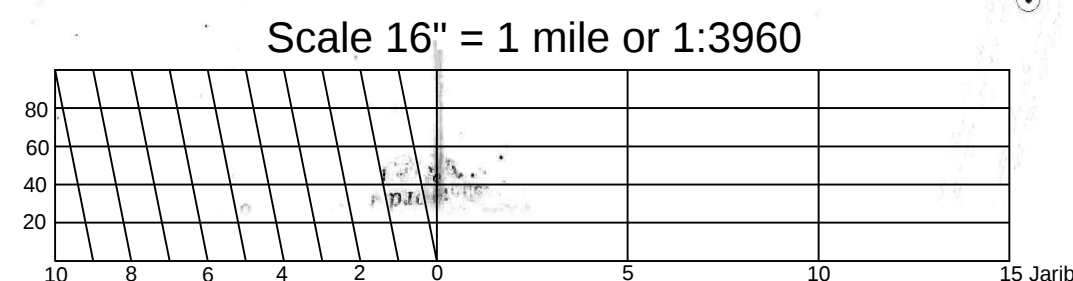

PROJECT DEMARCATION OF FOREST PATCH IN CADASTRAL SHEET FOR 132KV D/C HANSDIHA JASIDIH TRANSMISSION LINE	
PREPARED BY	M/S NAMAN ENTERPRISES
PREPARED FOR	JHARKHAND URJA SANCHARAN NIGAM LIMITED
EXECUTING AGENCY	R.S. INFRAPROJECTS PVT. LTD. B-133, Sector-2, Noida, U.P.
DRAWING NO.	DC/INH-J22-01-TL-22
REV.	00