
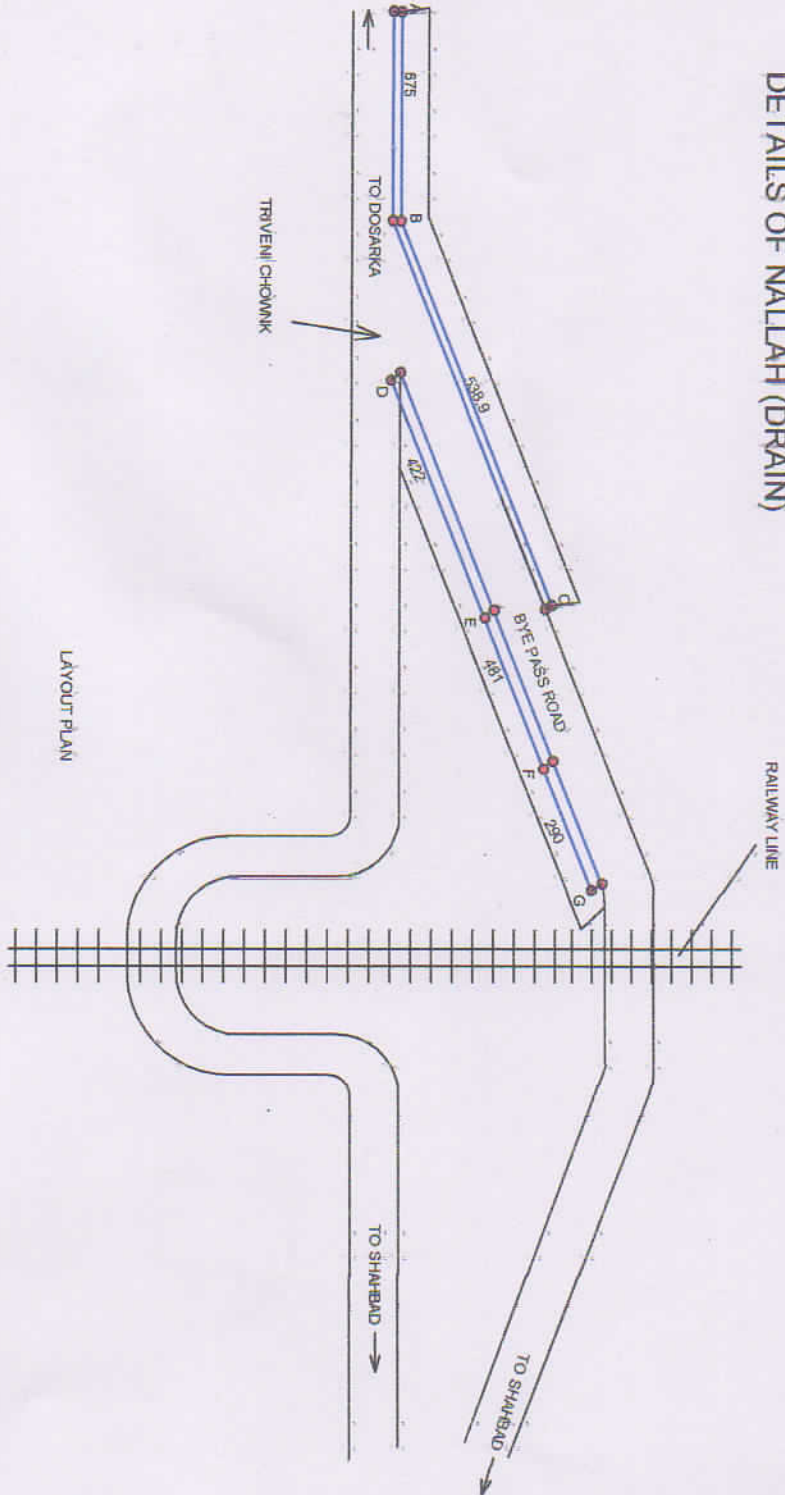


DETAILS OF NALLAH (DRAIN)

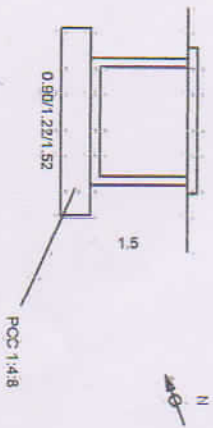

DIVERSION PLAN OF FOREST LAND FOR CONSTRUCTION OF RCC DRAIN FROM TRIVENI CHOWNK TO CULVERT IN FRONT OF GARIN MARKET IN MC BARARA, TEHSIL BARARA DISTT AMBALA KM 38.39

FOREST AREA :-

1. MARKED 'A-B' AREA :- 675 MTR X 0.90=607.50 SQM
2. MARKED 'B-C' AREA :- 538.9 MTR X 1.22=657.458 SQM
3. MARKED 'D-E' AREA :- 422 MTR X 0.90=379.80 SQM
4. MARKED 'E-F' AREA :- 481 MTR X 1.22=586.82 SQM
5. MARKED 'F-G' AREA :- 290 MTR X 1.52=440.80 SQM

or 0.267Ha
 $= 2672.37 = 2672.37\text{SQM}$

LEGEND	
	DGPS POINT
	EXISTING ROAD
	DIVERTED AREA
	FOREST LAND
	DRAIN LINE

TITLE :-
 MAP PREPARED FOR MC BARARA IN BARARA
 AT AMBALA, DISTT. AMBALA (HR.)

OWNER SIGN :-

[Signature]

ARCHITECT SIGN :-



PREPARED BY :-

Build Craft

ARCHITECT, INDUSTRIAL DESIGNER & VALUERS
 PANCHKULA ROAD SANA CHOWNK, SANA (AMBALA)
 PH. - 098922-37831, 098911-0203

TITLE :- LAYOUT PLAN
 DATE :- 14.04.17 DRG. NO. :- BCL-2461-A