


KHASRA MAP SHOWING OF REQUIRED PROPOSED HINDUSTAN PETROLEUM CORPORATION LIMITED RETAIL OUTLET ALIGNMENT

Full Title of the Project : "Construction of Approach Access for Proposed Hindustan Petroleum Corporation Retail Outlet on NH -11 (New-NH-21) LHS on Khasra No 476, Chainage 75/776 to 75/824, At Village - Sewla, Tehsil - Nadabai, District - Bharatpur (Rajasthan)"
Proposal No. : FP/RJ/Approach/149575/2021 **Applied Area :** 0.1409 Ha.

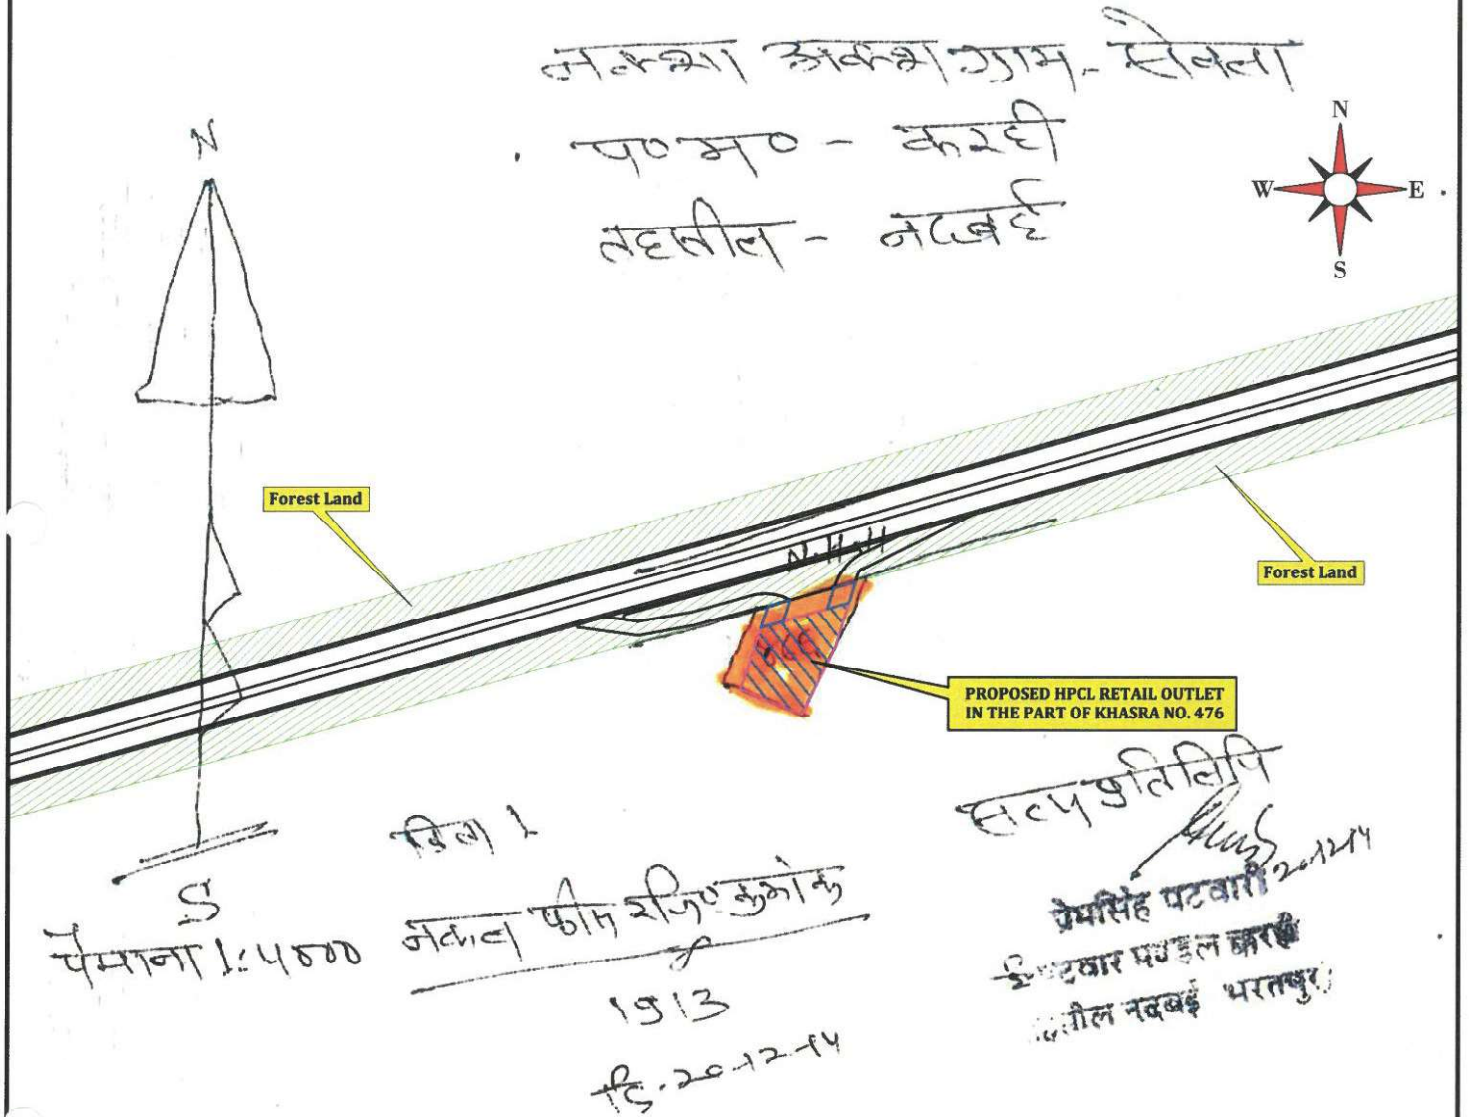

S.No.	PARTICULARS	SYMBOL
1.	PROPOSED HPCL LTD. RETAIL OUTLET	
2.	FOREST AREA	

