


TO RANIKHET

RANIKHET CHILTYANLA LINK MOTOR ROAD

TO CHILTYANLA


100000.00

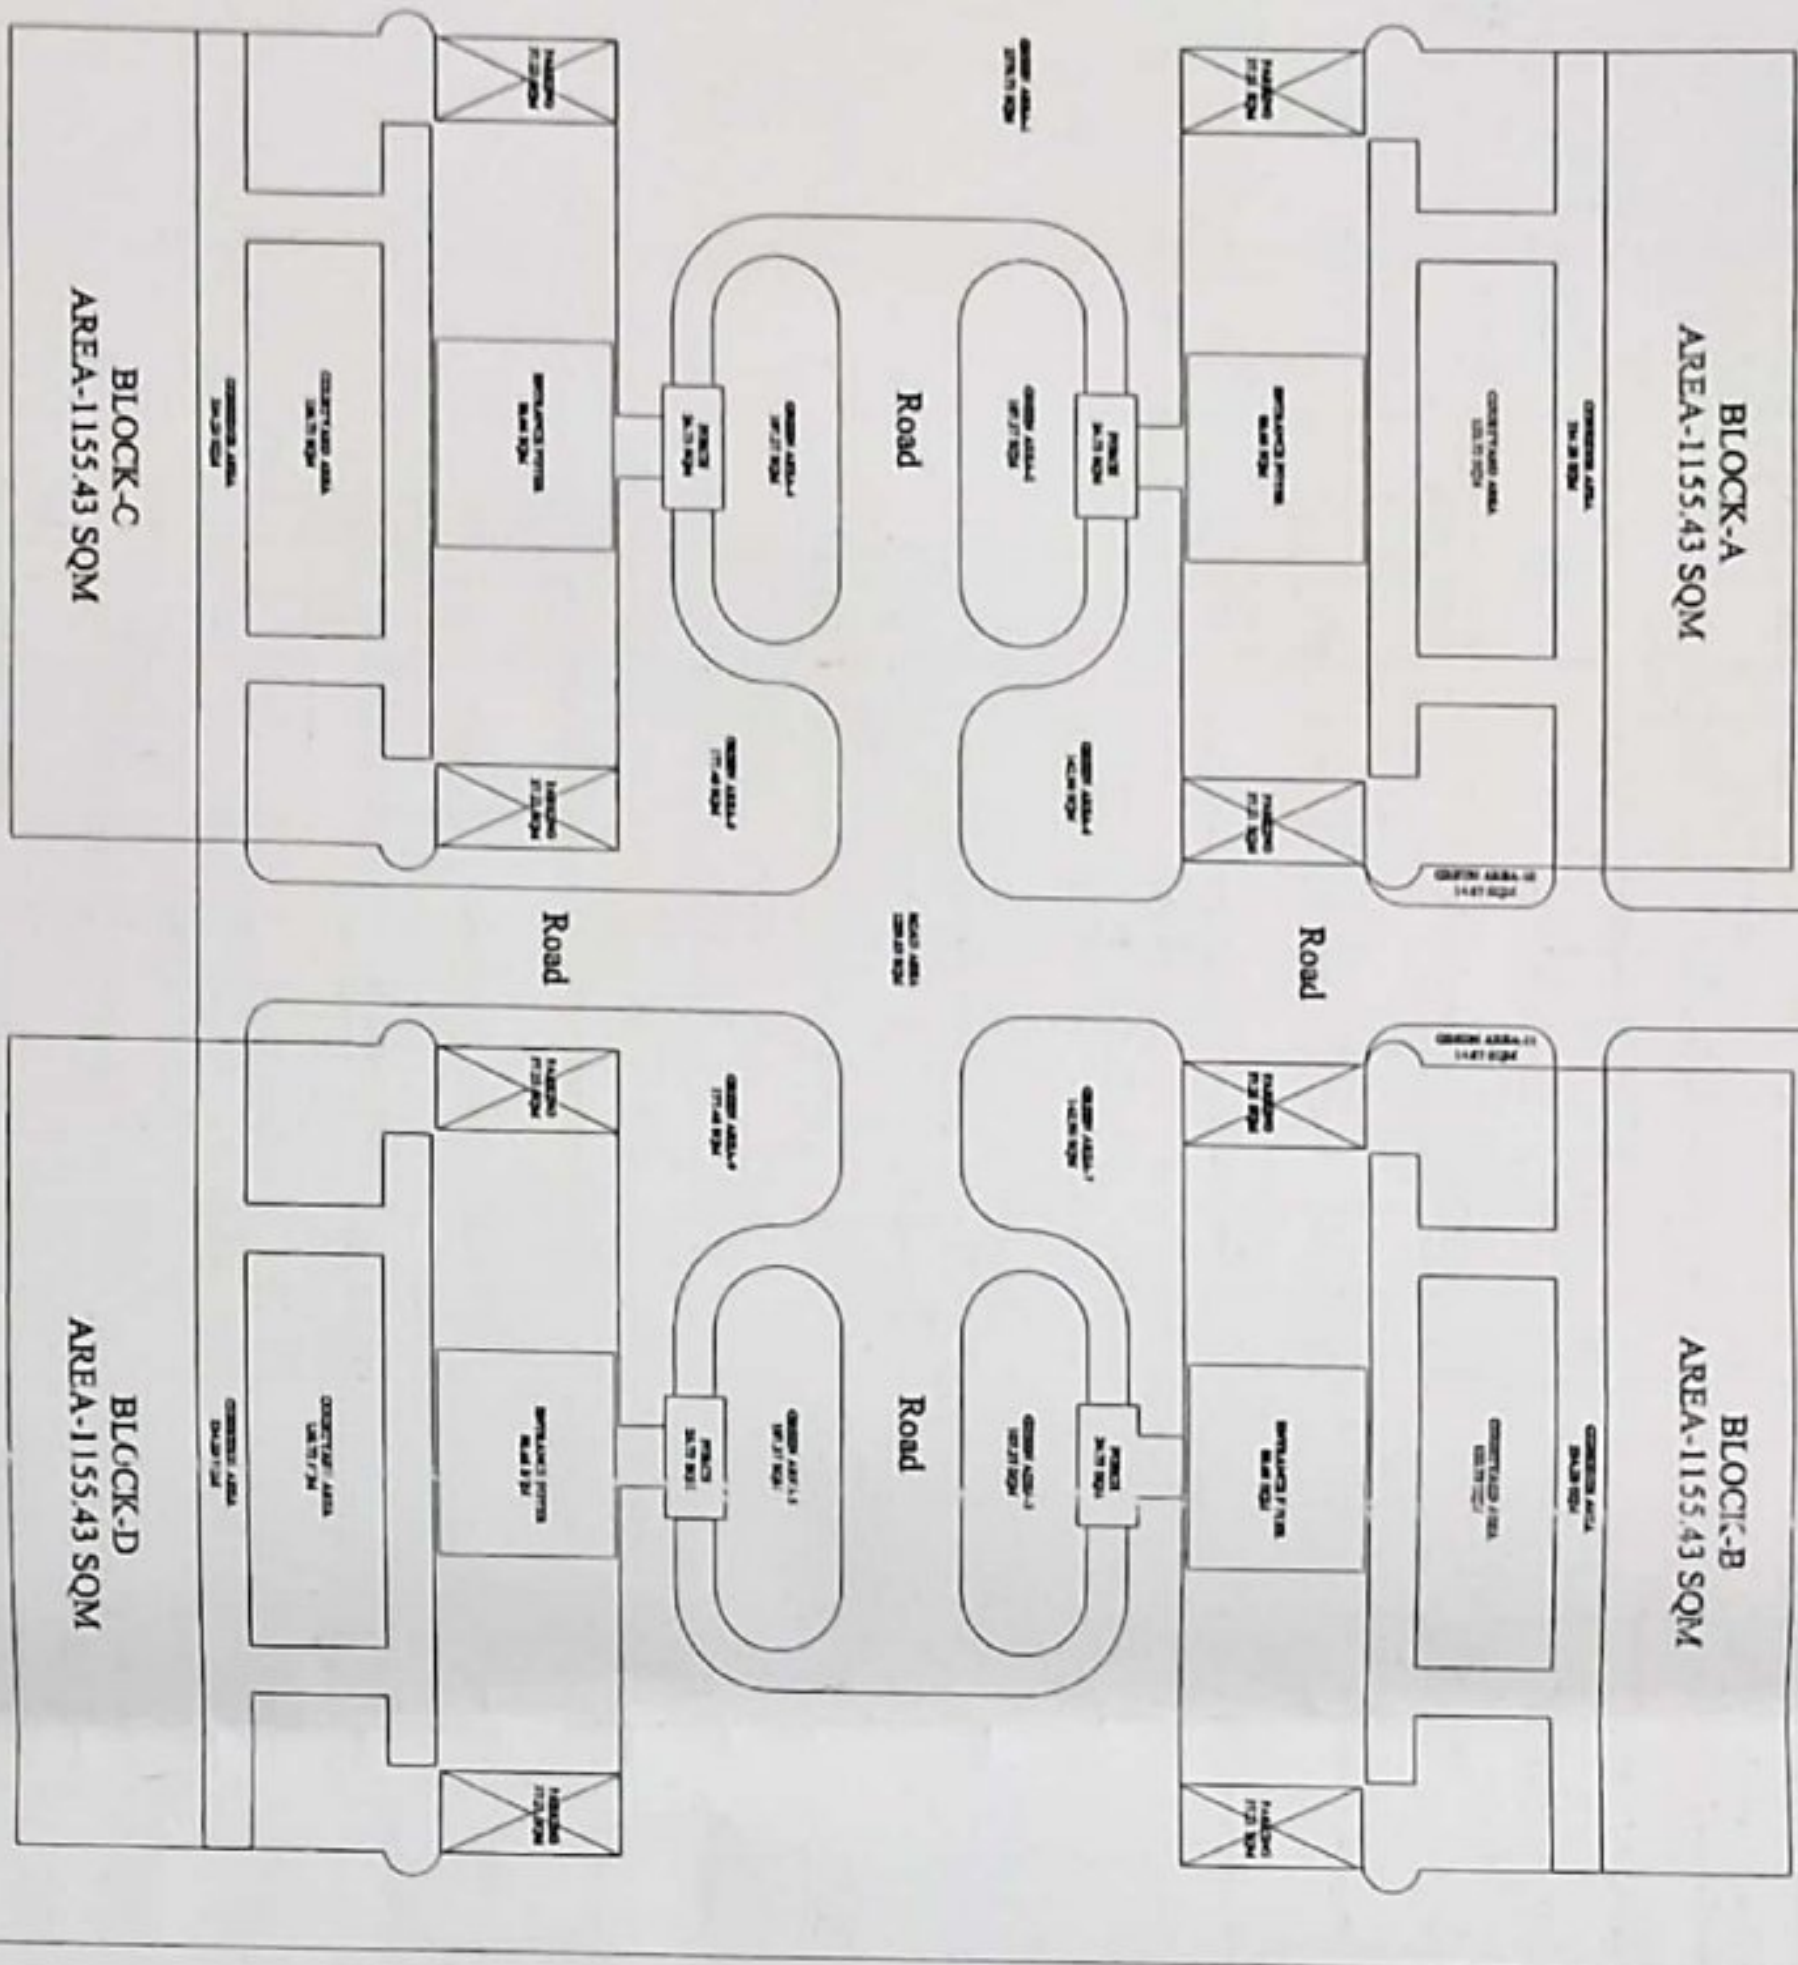

AREA DETAIL

Handwritten signature and notes in the bottom left corner of the plan area.

Total Area of Site- 98000.00 SqM.

1x Building Block Area- 1155.43 SqM
4x Building Block Area- 4621.72 SqM.

1x Block Wise Open Area-
334.20+130.72+88.66+24.75 = 578.27 SqM.

Total Open Area- 578.27 = 2313.08 SqM.

Total Road Area- 1209.89 SqM.

Total Parking Area- 8137.21 = 297.68 SqM.

Total Green Area-
2570.73+(4x107.37)+(2x142.90)+(2x177.48)+(2x14.87)SqM.
[2570.73+429.48+285.8+354.96+29.74=3670.71 SqM.]


(2313.08+2308.64=4621.72)+1209.89+297.68+3670.71 = 9800 SqM



TO RANIKHET

RANIKHET CHILTYANOLA LINK MOTOR ROAD

TO CHILTYANOLA

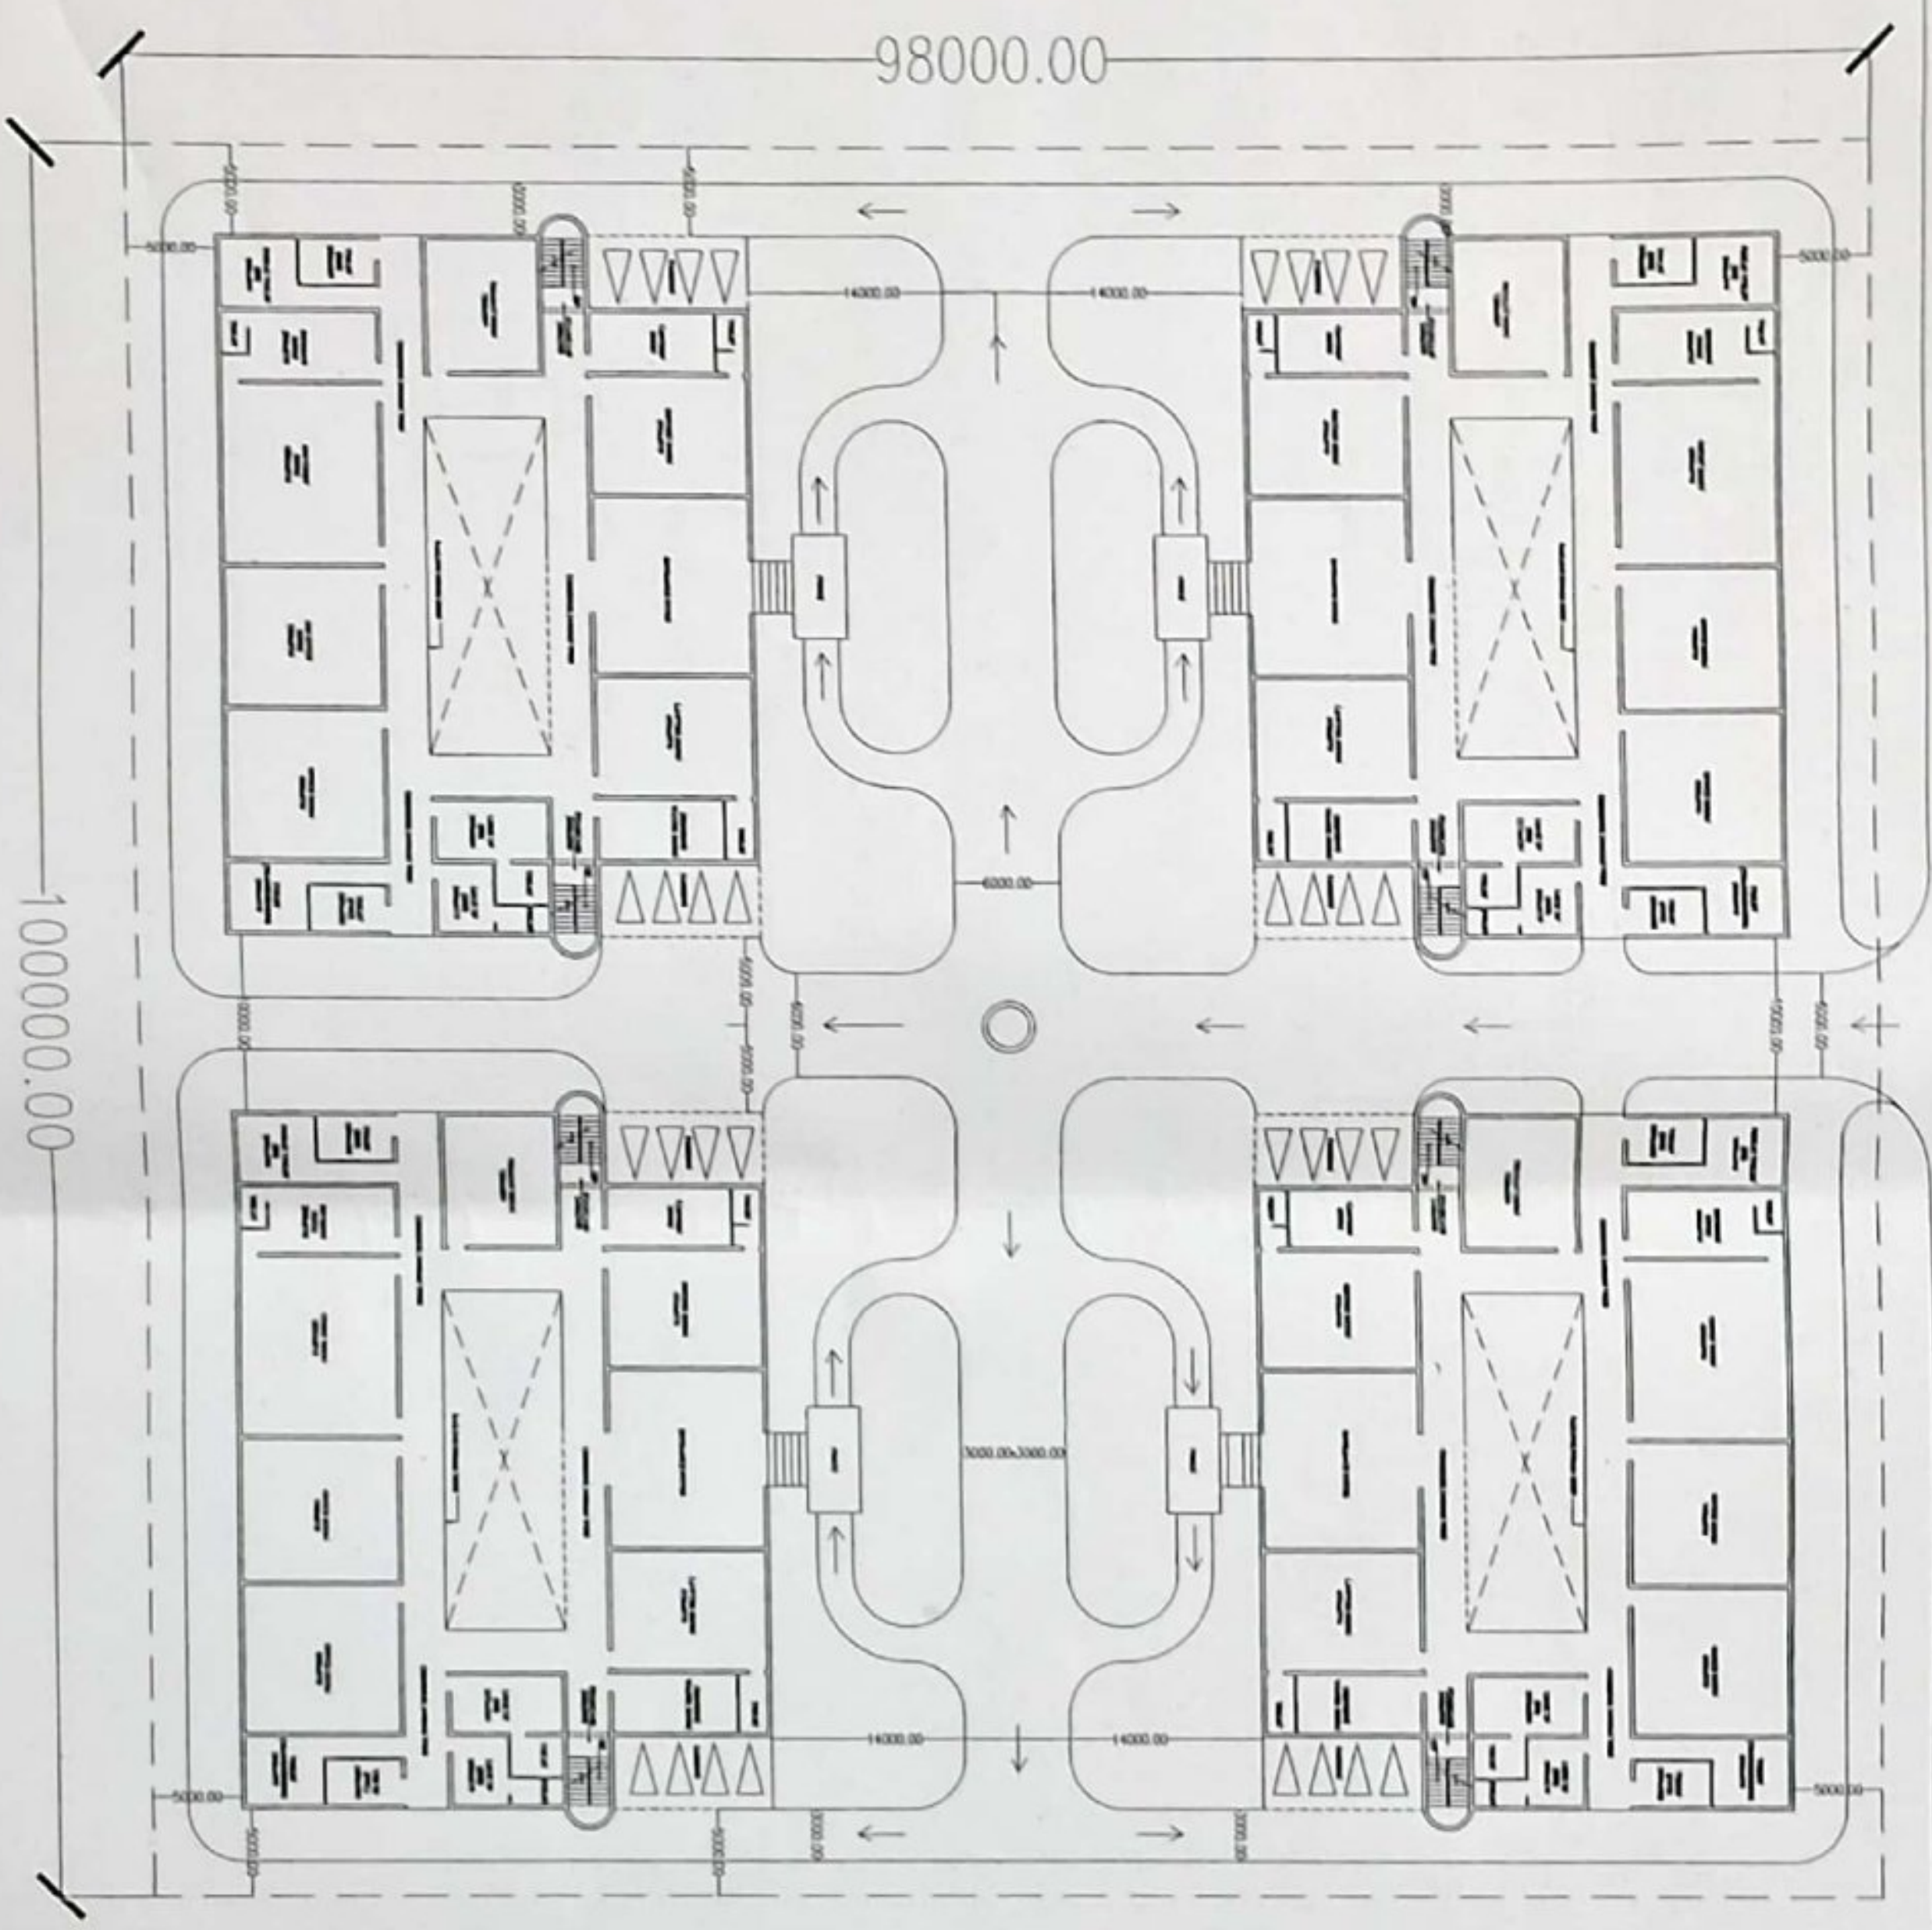


SITE PLAN AS PER SURVEY

