


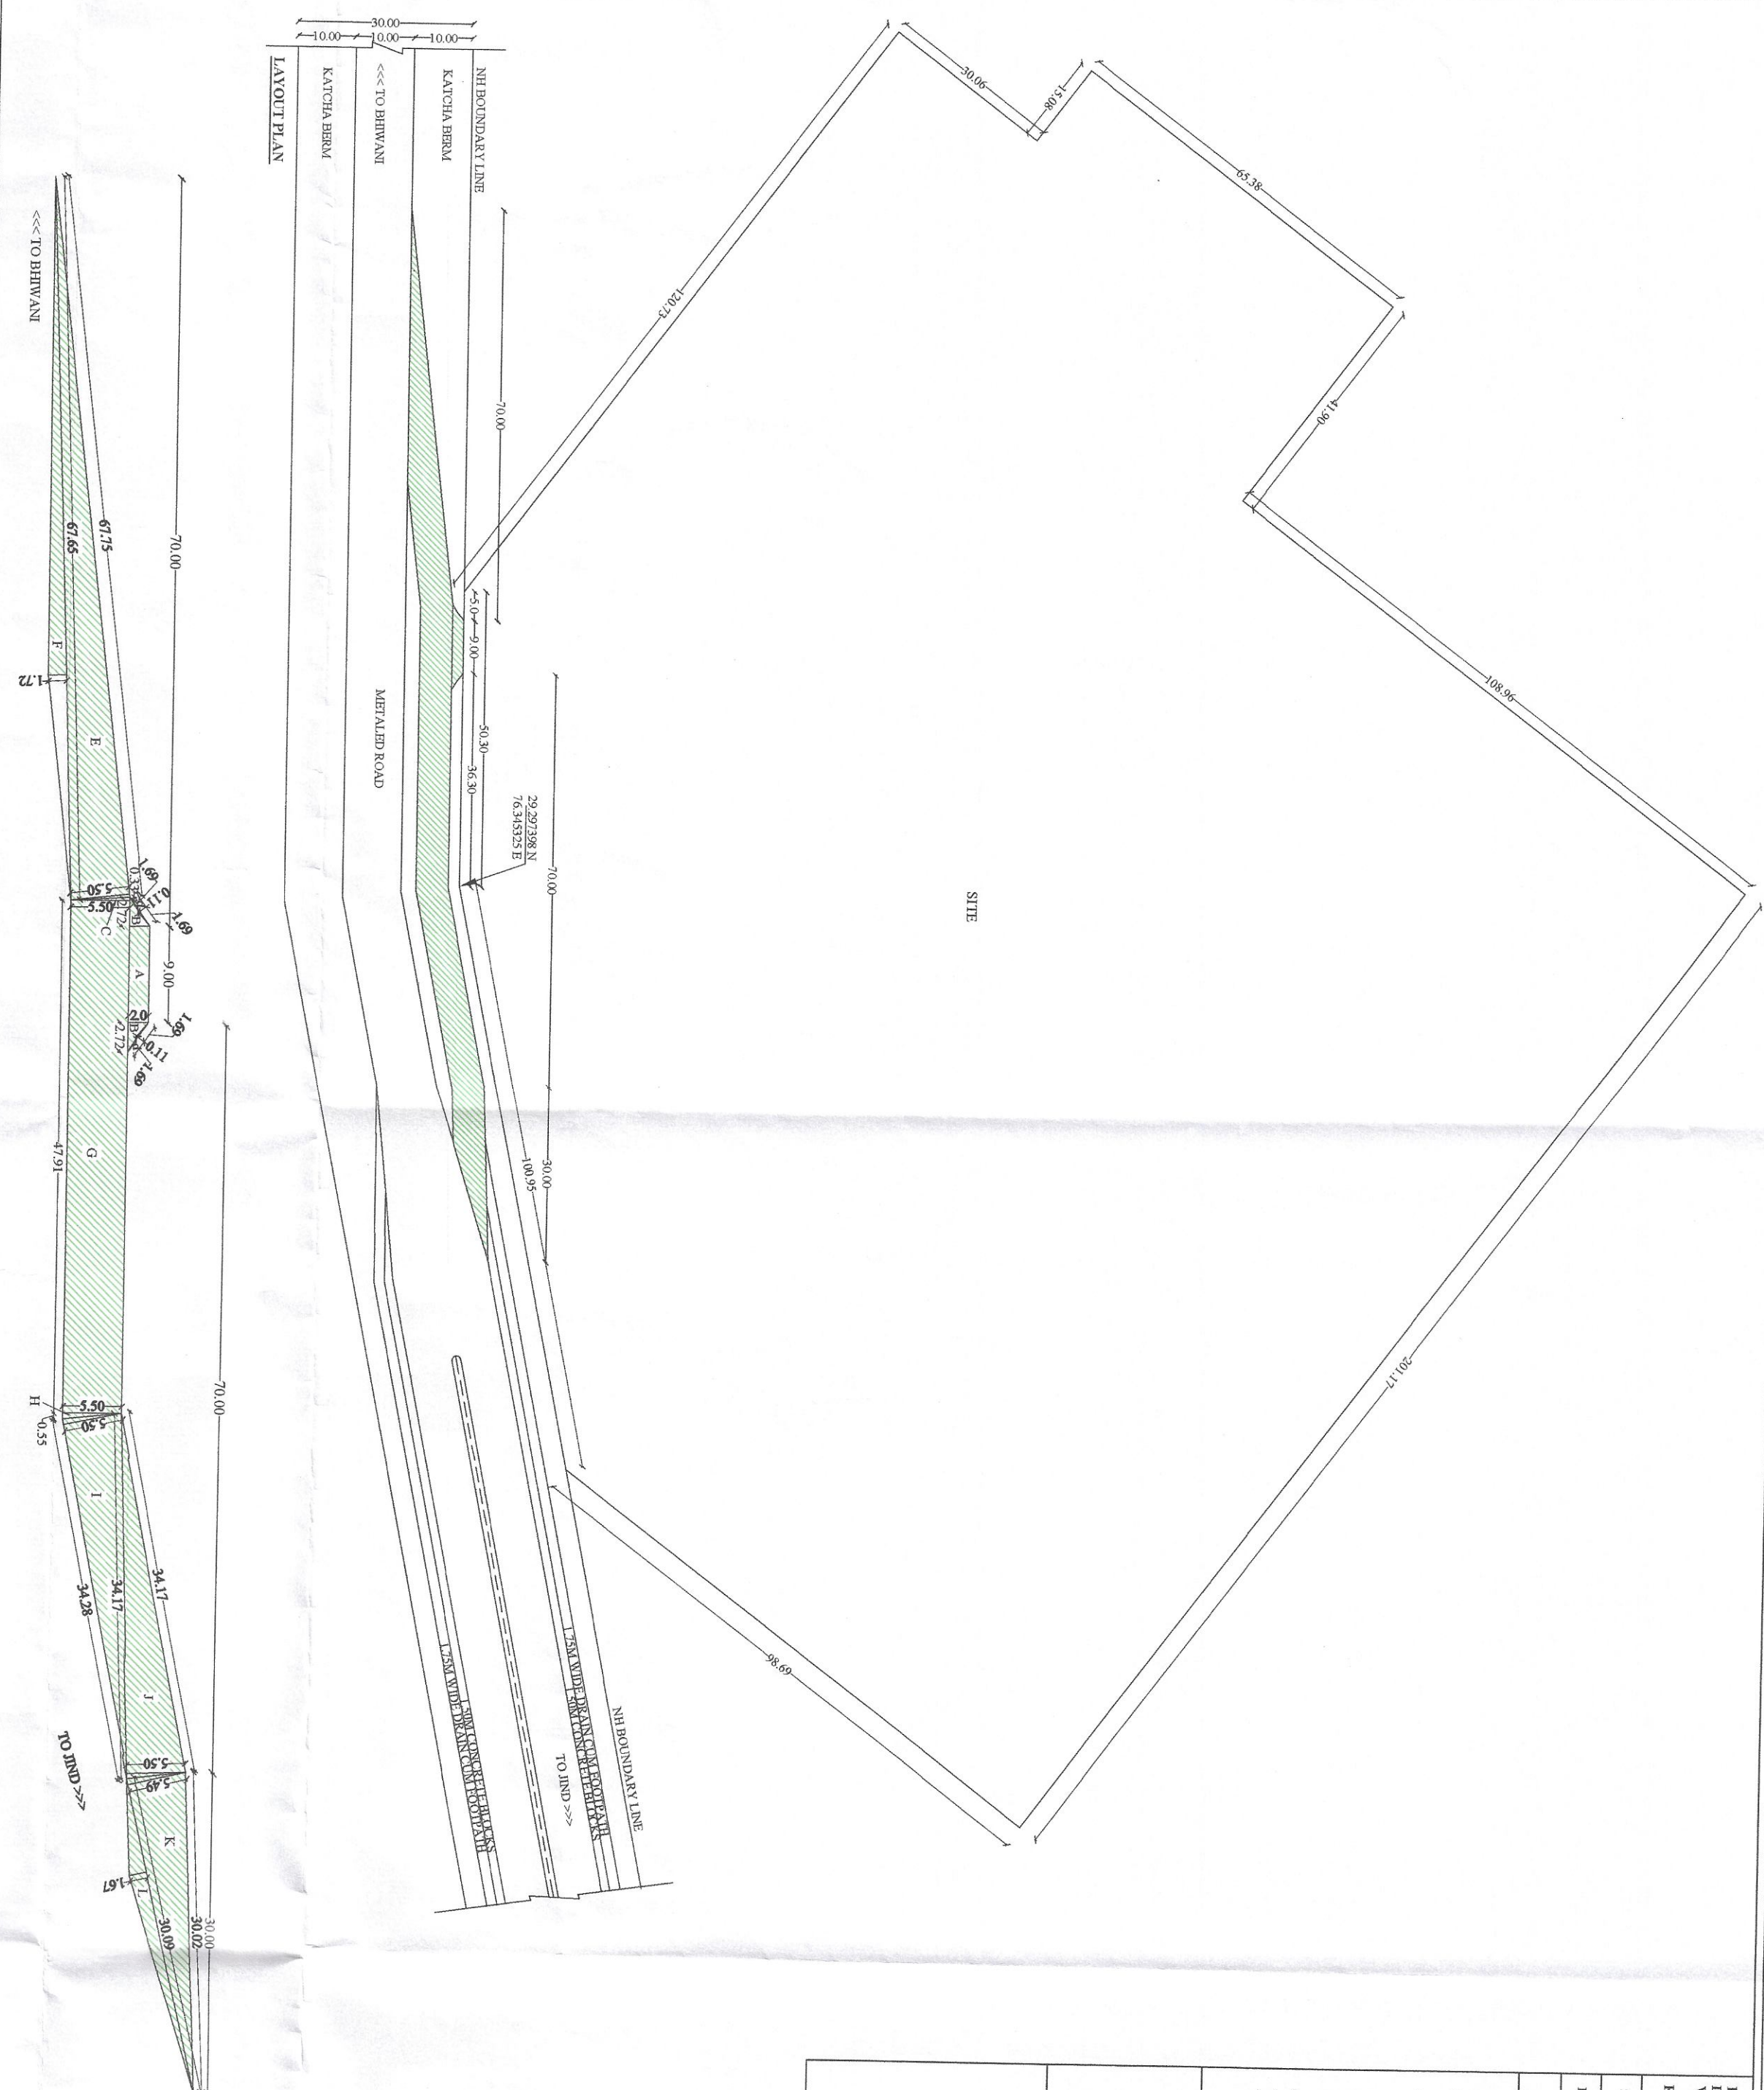

LAYOUT PLAN FOR DIVERSION OF FOREST LAND FOR ACCESS TO PLOTTED COLONY
DEVELOPED BY SANKALP INFRA LINE L.P. AT KM 67.178 (LHS), ON NH-709A IN
VILLAGE JIND, TEHSIL & DISTT. JIND (HR)

KHASRA NO.- 282/22, 3/2, 4/2 min, 7 min, 8 min, 9 min, 10/3, 11/2, 12 min, 13 min, 18/1/2 min, 20/1 min

SCALE:- AS SHOWN

DATED:- 30.12.2021

DRAWN BY:- PARVEEN GUPTA

DRG. NO.- V/ED/FOREST/JIND

AREA DETAIL

A AREA = 9.00 x 2.00 = 18.00

AREA 'B' X 2 = 2(4 x 2.72 x 2.00) (d) = 2(2.72) - (4 x 1.69 x 0.11) = 2(2.72 - 0.24) = 4.96 SQM

C AREA = 1/2 x 0.33 x 5.50 = 0.90

E AREA = 1/2 x 67.75 x 5.50 = 186.31

F AREA = 1/2 x 67.65 x 1.72 = 58.18

G AREA = 47.91 x 5.50 = 263.50

H AREA = 1/2 x 0.55 x 5.50 = 1.51

I AREA = 1/2 x 34.28 x 5.50 = 94.27

J AREA = 1/2 x 34.17 x 5.50 = 93.96

K AREA = 1/2 x 30.09 x 5.49 = 82.59

L AREA = 1/2 x 30.09 x 1.67 = 25.12

TOTAL FOREST AREA:- A+B+C+E+F+G+H+I+J+K+L = 18.00+4.96+0.90+186.31+58.18+94.27+263.50+1.51+93.96+82.59+25.12 = 829.30 SQM

NON FOREST AREA = 39496.95 SQM

0.0829 Ht.

For SANKALP INFRA LINE LLP

DESIGNATED PARTNER

APPLICANT SIGN

APPLICANT SIGN

