


AREA = 60.49 Sqm
KM - 162.400

AREA = 68.02 Sqm
KM - 162.425

AREA = 74.76 Sqm
KM - 162.450

AREA = 61.98 Sqm
KM - 162.475

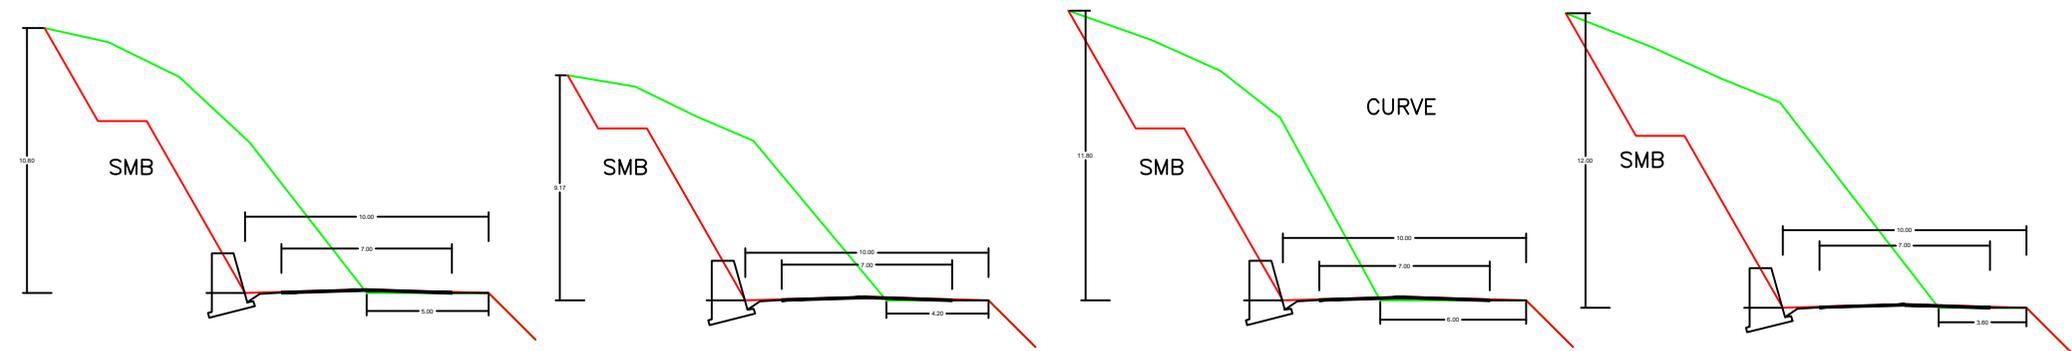

AREA = 43.54 Sqm
KM - 162.500

AREA = 40.63 Sqm
KM - 162.525

AREA = 48.08 Sqm
KM - 162.550

AREA = 61.24 Sqm
KM - 162.575