

76 44' 00.00"

76 44' 15.00"

76 44' 30.00"

76 44' 45.00"

76 45' 00.00"

76 45' 15.00"

76 45' 30.00"

ALTERNATE ROUTE-PLAN OF CONSTRUCTION OF A/R PATRI TO BHATGAON



CH. FROM 0/0 TO 2/450

VILLAGE KUMBAKHERI, BHATGOUN TESHIL : CHIPABAROD DISTT. BARAN

PROPOSAL NO. FP/RJ/ROAD/42427/2019 DATE 08.10.2019

AREA- 1.50 HAC. (BARAN)

SCALE - 1 CM. = 40 M.

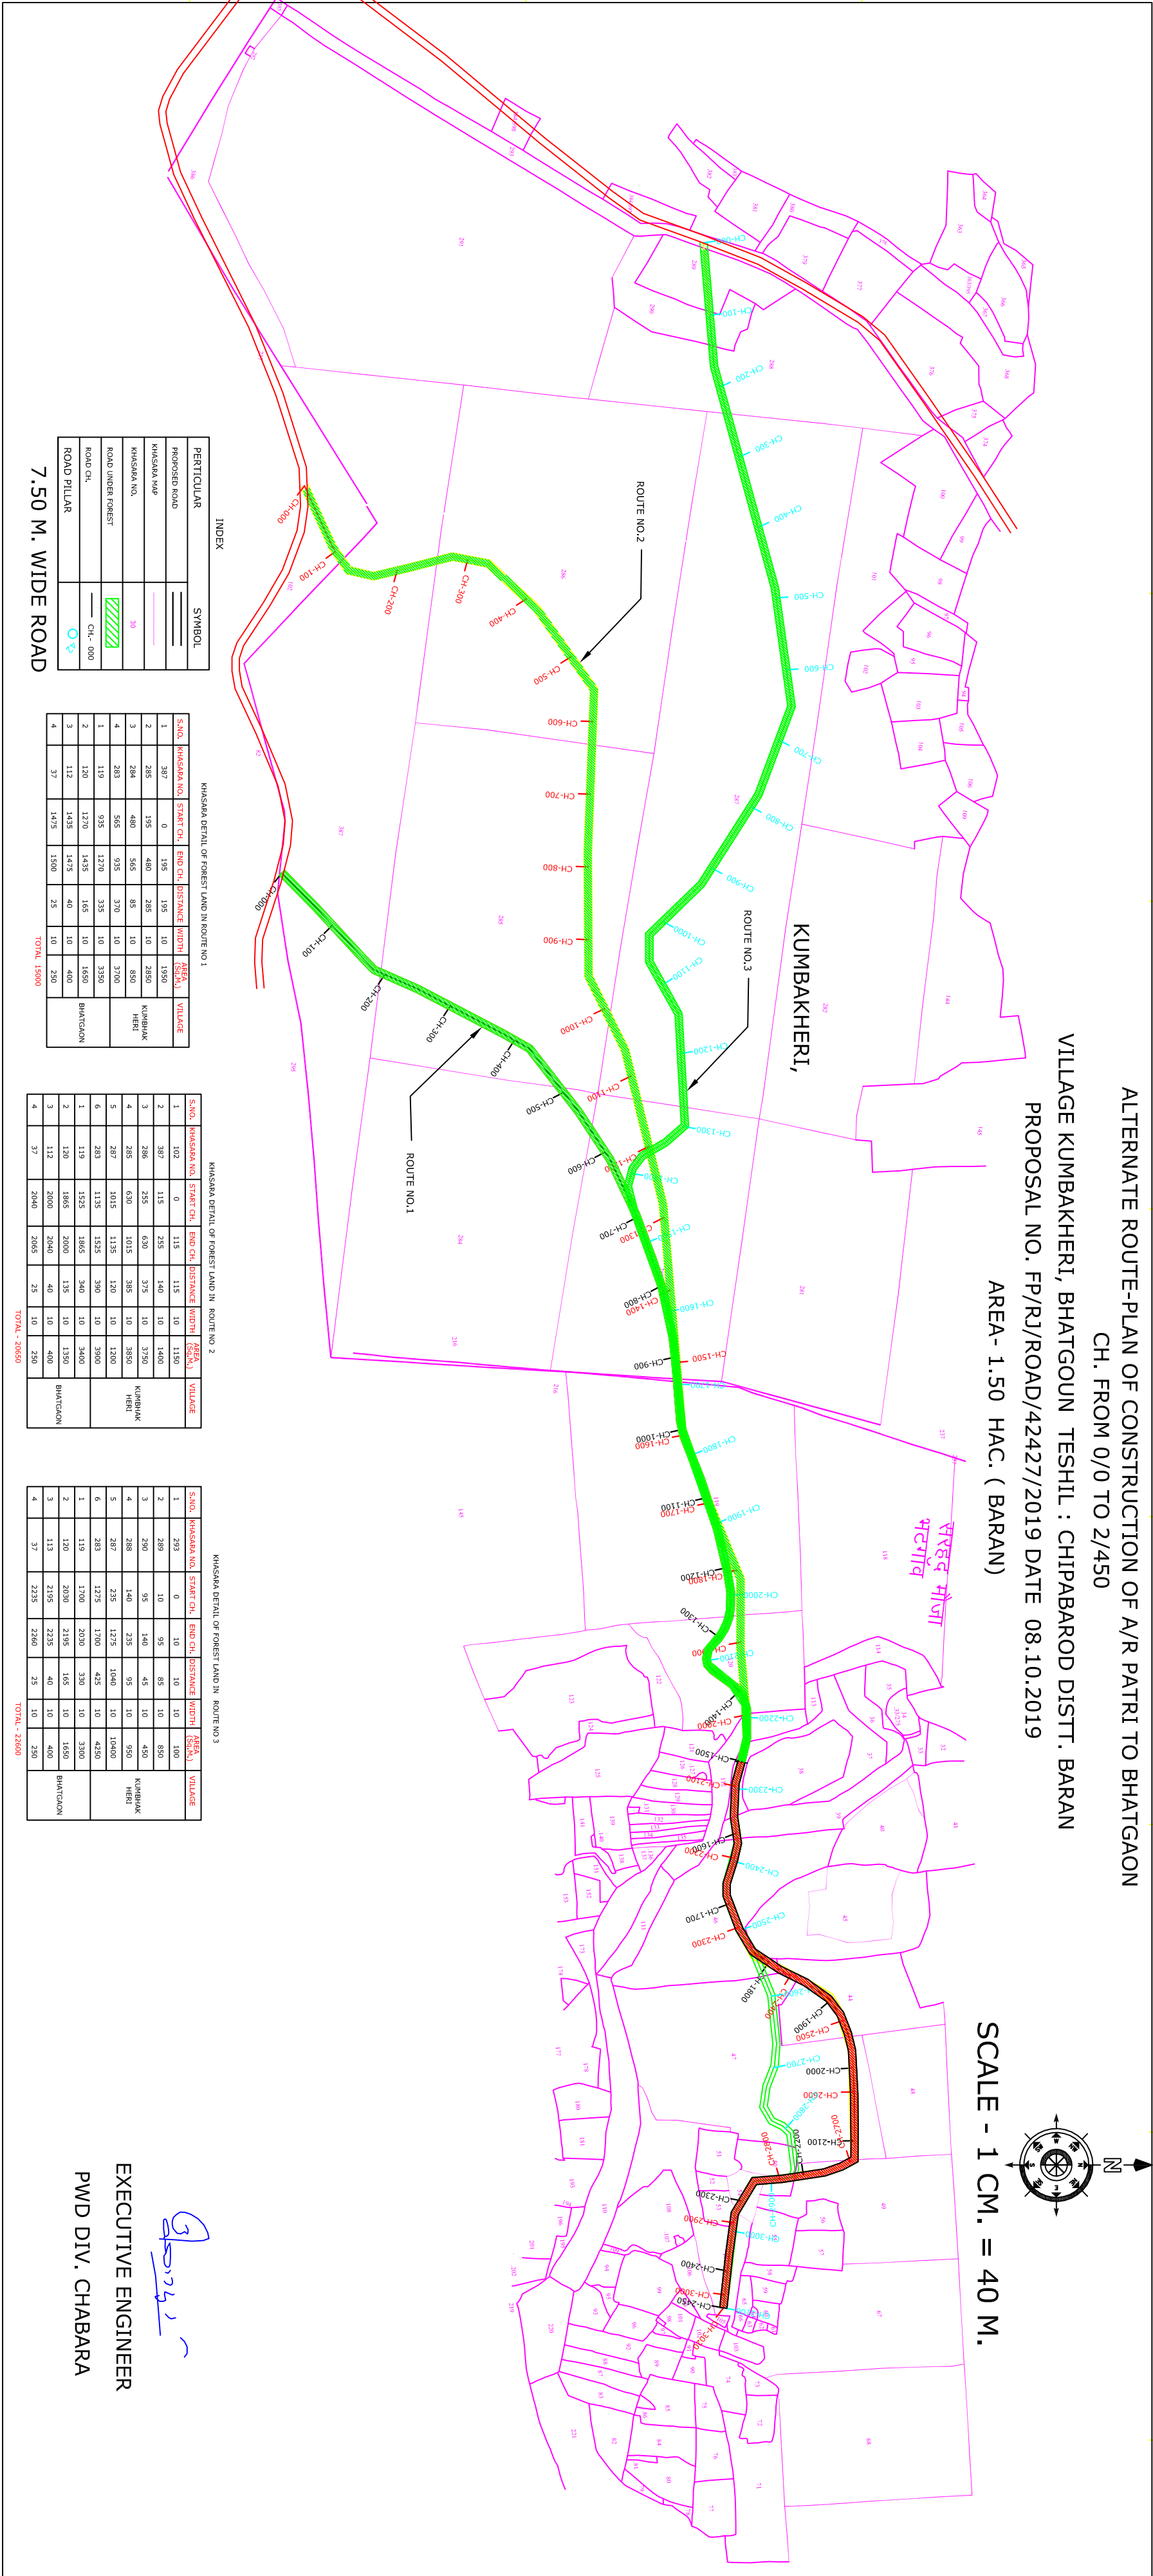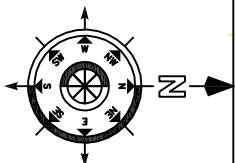

INDEX

PERTICULAR	SYMBOL
PROPOSED ROAD	
KHASKHA MAP	
KHASKHA NO.	
ROAD UNDER FOREST	
ROAD CH.	
ROAD PILLAR	

7.50 M. WIDE ROAD

S.NO.	KHASKHA NO.	START CH.	END CH.	DISTANCE	WIDTH	AREA	VILLAGE
1	392	0	195	195	10	1950	
2	285	195	480	285	10	2850	KUMBAKHERI
3	284	480	565	85	10	850	HIERI
4	283	565	935	370	10	3700	
1	119	935	1270	335	10	3350	
2	120	1270	1435	165	10	1650	BHATGAON
3	112	1435	1475	40	10	400	
4	37	1475	1500	25	10	250	
TOTAL - 15000							

S.NO.	KHASKHA NO.	START CH.	END CH.	DISTANCE	WIDTH	AREA	VILLAGE
1	102	0	115	115	10	1150	

S.NO.	KHASKHA NO.	START CH.	END CH.	DISTANCE	WIDTH	AREA	VILLAGE

EXECUTIVE ENGINEER
PWD DIV. CHABARA

76 44' 00.00"

76 44' 15.00"

76 44' 30.00"

76 44' 45.00"

76 45' 00.00"

76 45' 15.00"

76 45' 30.00"

24 27' 15.00"

24 27' 30.00"

24 27' 45.00"