


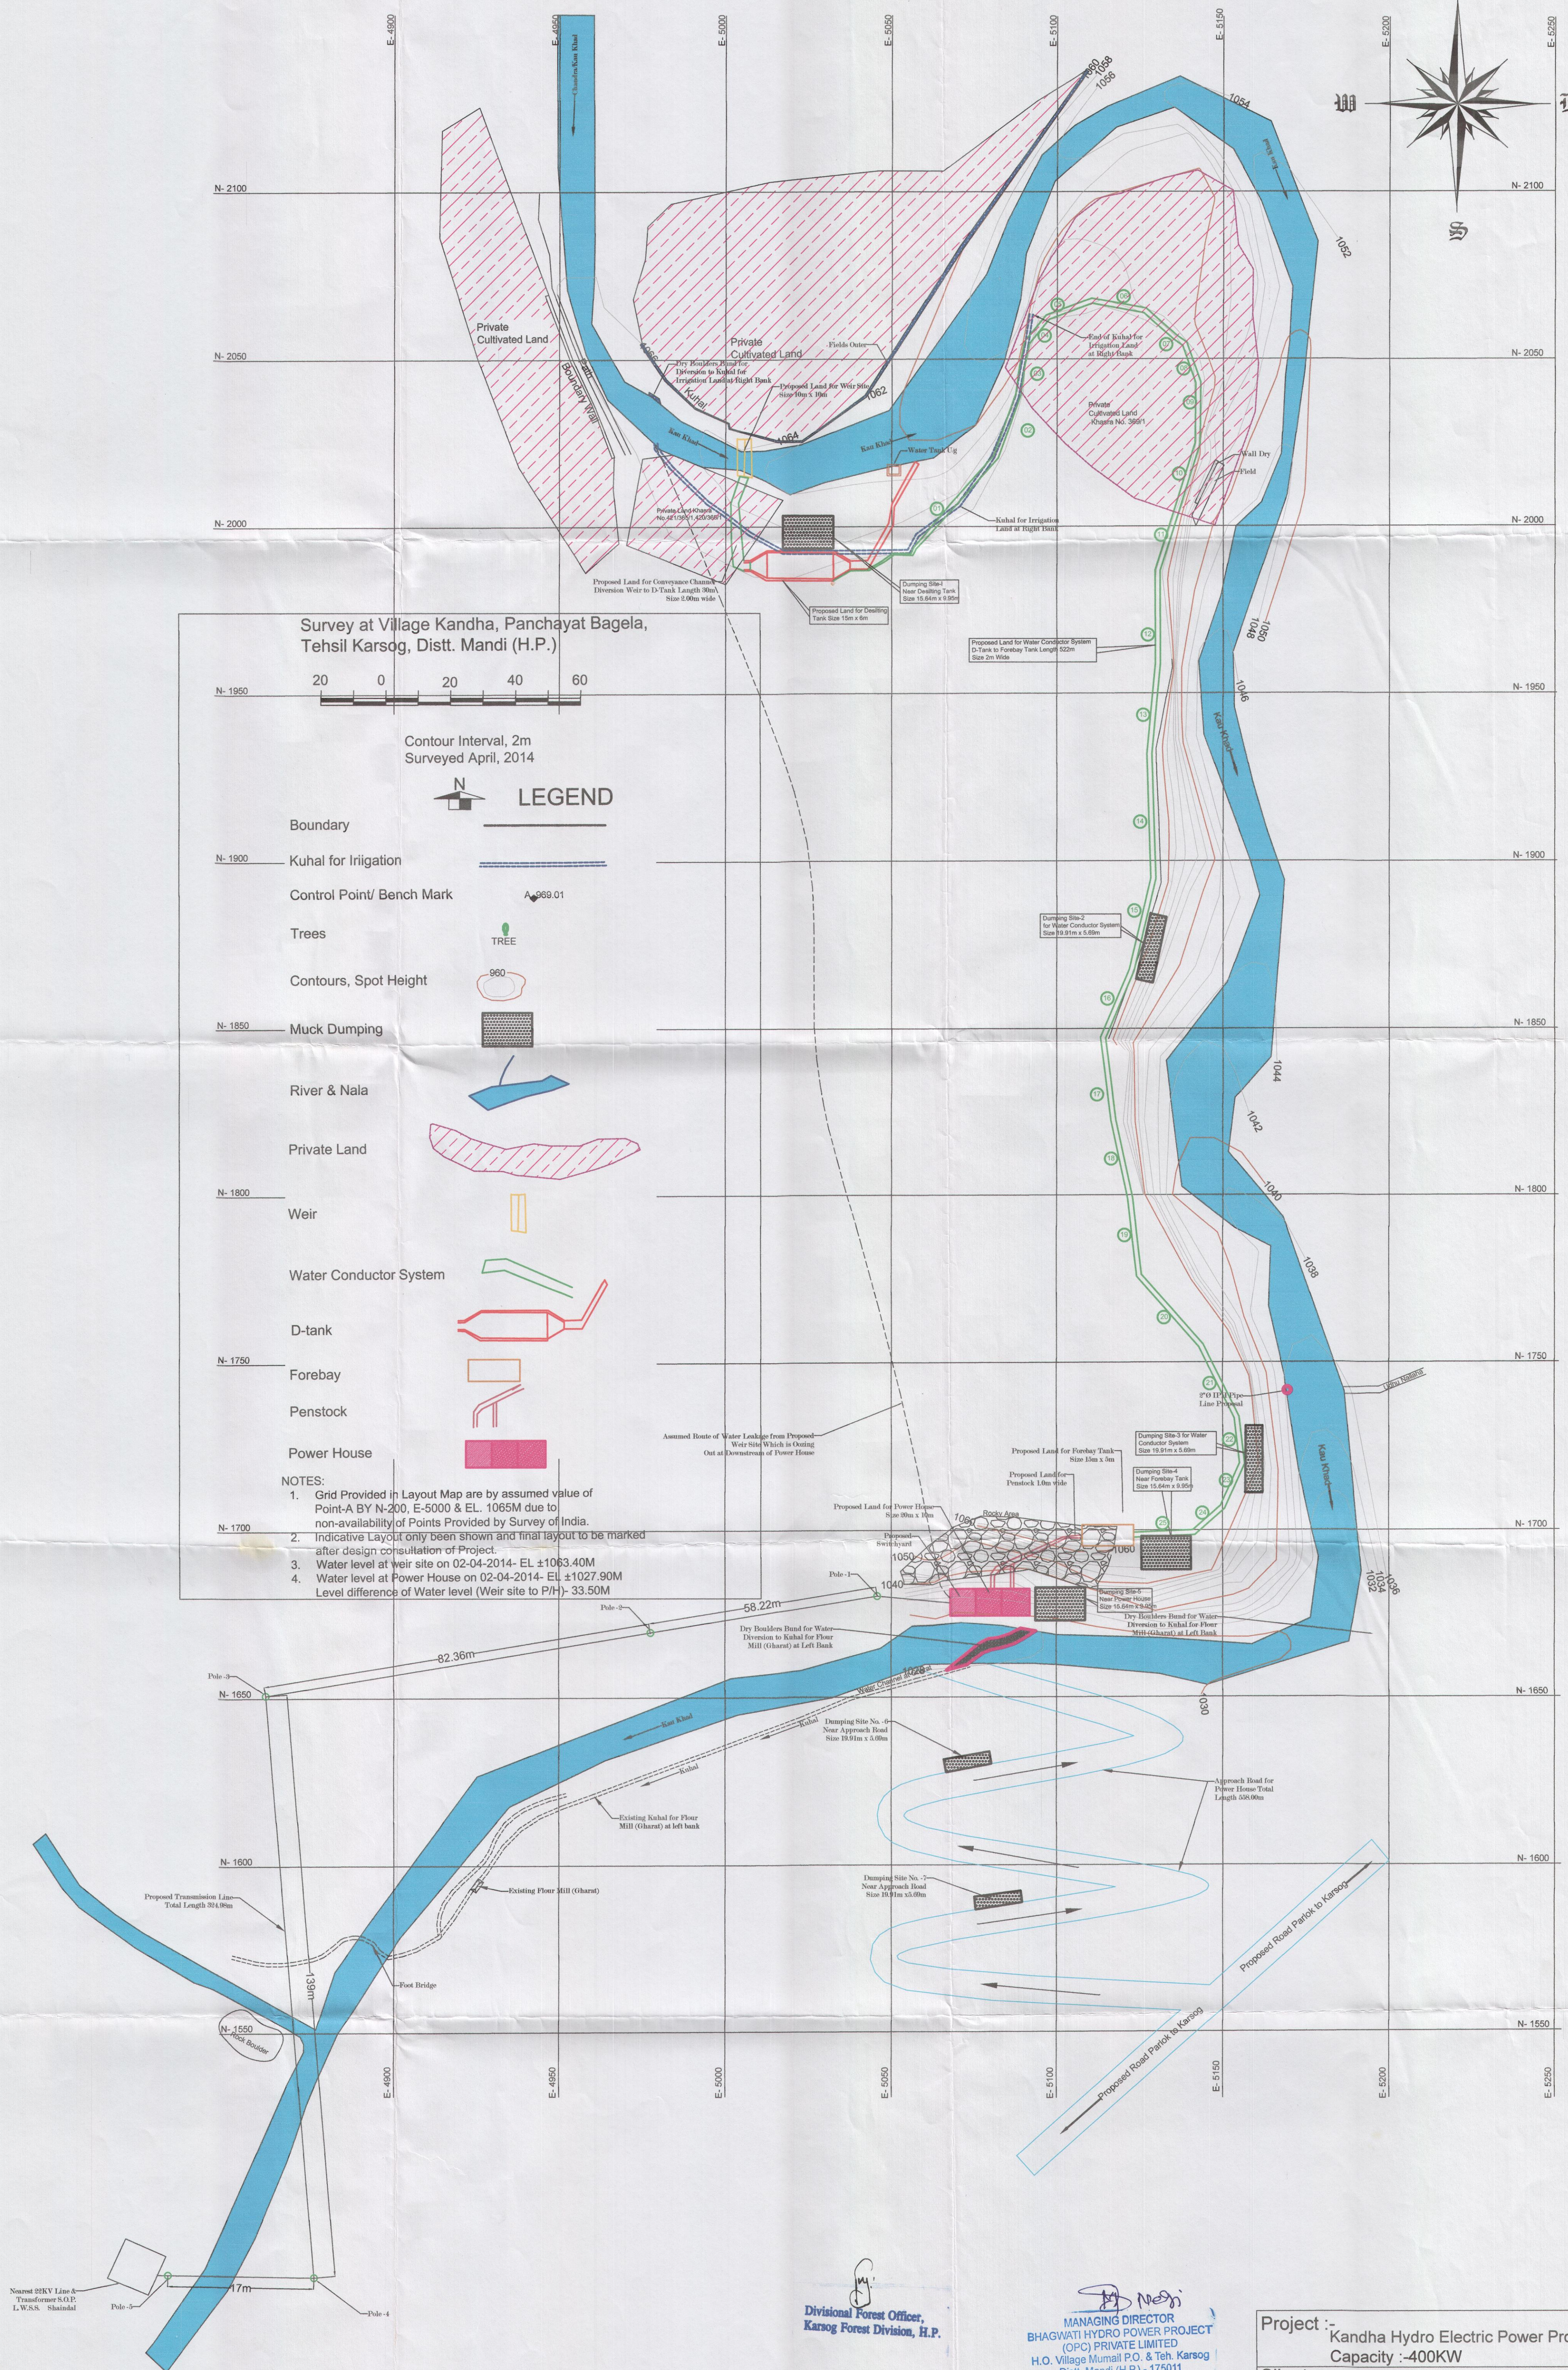


MANAGING DIRECTOR
BHAGWATI HYDRO POWER PROJECT
(OPC) PRIVATE LIMITED
H.O. Village Mumail P.O. & Teh. Karsog
Distt. Mandi (H.P.) - 175011

Project :-	Kandha Hydro Electric Power Project Capacity :-400KW
Client :-	Bhagwati Hydro Power Project (OPC) Pvt. Ltd.
Title :-	Contour Plan