


DIGITAL REVENUE KHASRA MAP SHOWING for 220 KV TRANSMISSION LINE IN FOREST AREA AT VILLAGE-MALANWASA, TEHSIL -AKLERA,DISTRICT -JHALAWAR (RAJ)

Full Title of the Project : “ Construction of Lilo From 220 KV S/C Jhalawar – Chhabra line at Proposed 220 kv GSS Aklera, District Jhalawar (Raj)”
Proposal No : FP/RJ/TRANS/37434/2018 (Segment -1)

Scale 1cm = 40m

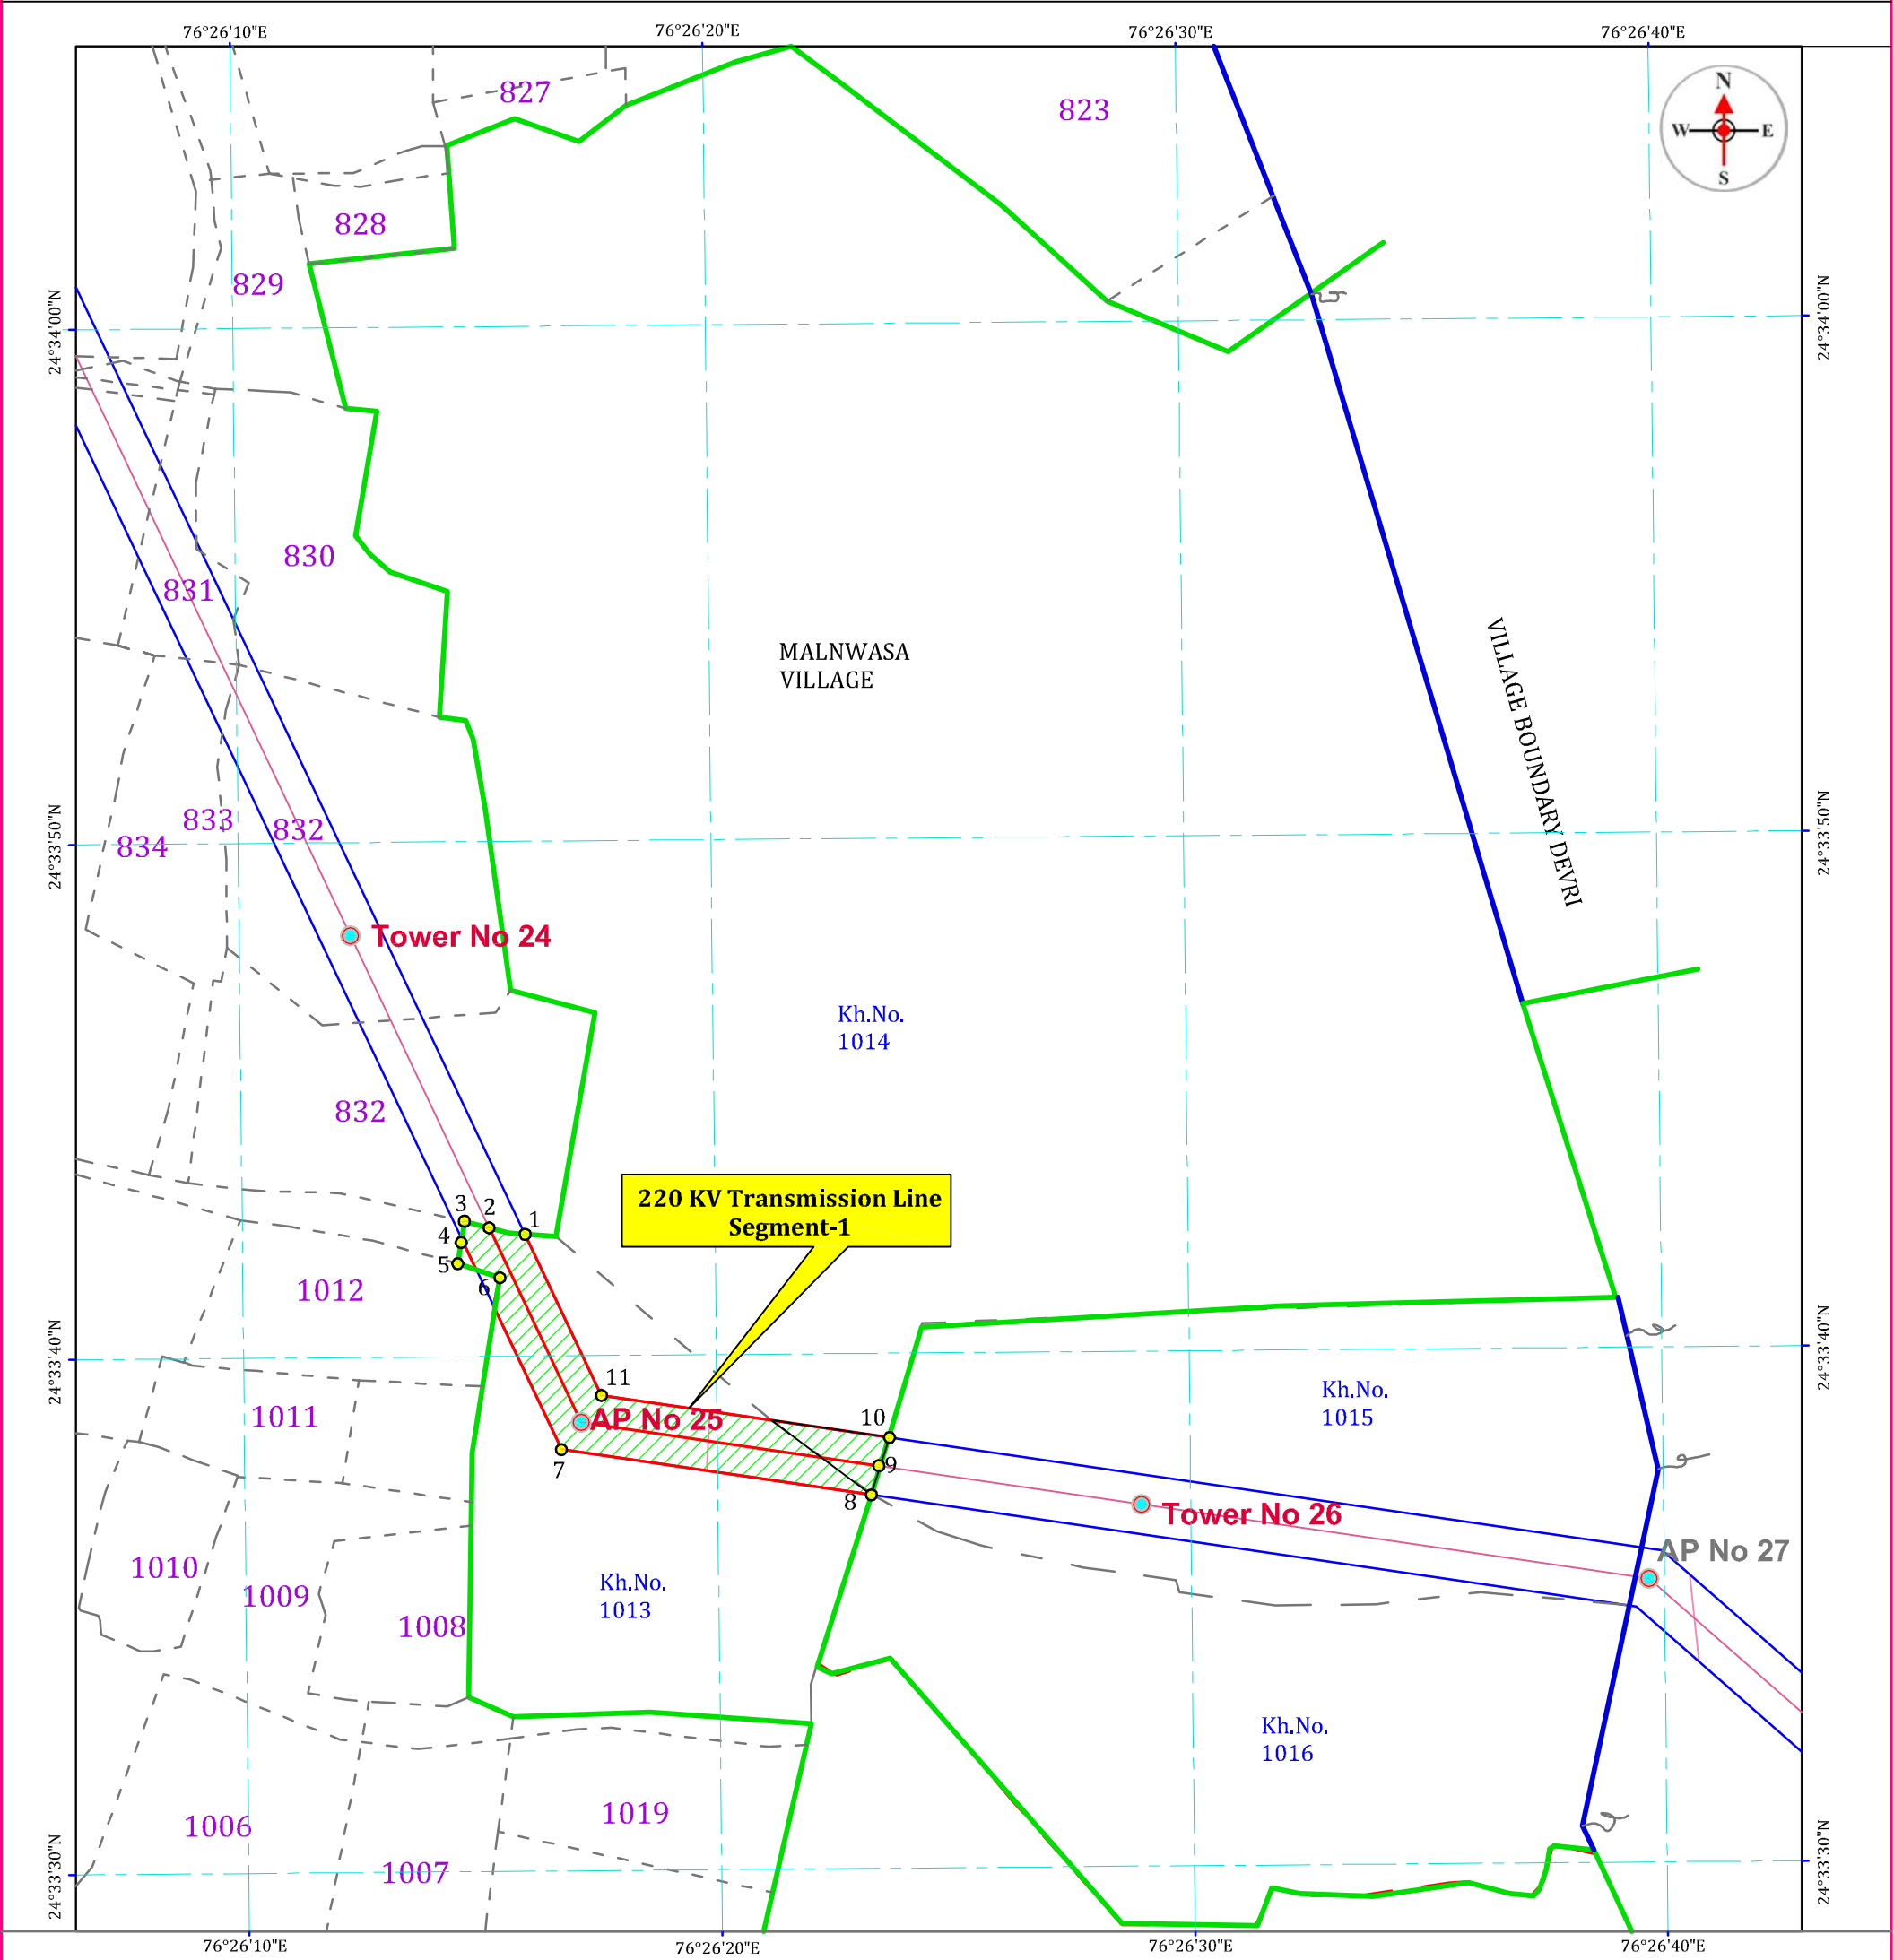

Required Forest Land Coordinates Segment 1						
Longitude				Latitude		
SN	Degree	Minut	Second	Degree	Minut	Second
1	76	26	15.98	24	33	42.27
2	76	26	15.23	24	33	42.40
3	76	26	14.72	24	33	42.53
4	76	26	14.65	24	33	42.19
5	76	26	14.96	24	33	41.58
6	76	26	15.39	24	33	41.43
7	76	26	15.30	24	33	40.91
8	76	26	16.70	24	33	38.14
9	76	26	23.20	24	33	37.21
10	76	26	23.51	24	33	38.31
11	76	26	17.55	24	33	39.17

Forest Land Khasra List Village Malanwasa						
S.No	Village Name	Khasra No.	Lenth (m)Average	Width (m)	Area in SQM.	Area in Hect.
1	Malanwas	1013	275	35	9625	0.9625
2	Malanwas	1014	26.4	35	924	0.0924
TOTAL		2 Khasra	301.4	35	10549	1.0549

Legend :-

Forest Boundary

Transmission Line

Kh.No. 197

राज्य प्रतिलिपी
पट्टांकित 07/18
पट्टांकित मण्डल मालनवास
तहसील खानपुर

RAJEEV KUMAR
EXECUTIVE ENGINEER
T&C RVPN, KOTA