


Barwadih
 नगर नाम बरवाडीह
 थाना नम्बर १२५
 थाना चतरा
 परगना: कैडी
 जिला हज़ारीबाग
 पैमाना नर्सियाम १:६०००
 सन १९९२-१३९३

| नमूना आलामत | |
|-------------|-----------------------------|
| १ | यह निशान पत्तन खास गणना जगह |
| २ | मकान में महान |
| ३ | पक्का कुंवा |
| ४ | कच्चा कुंवा |

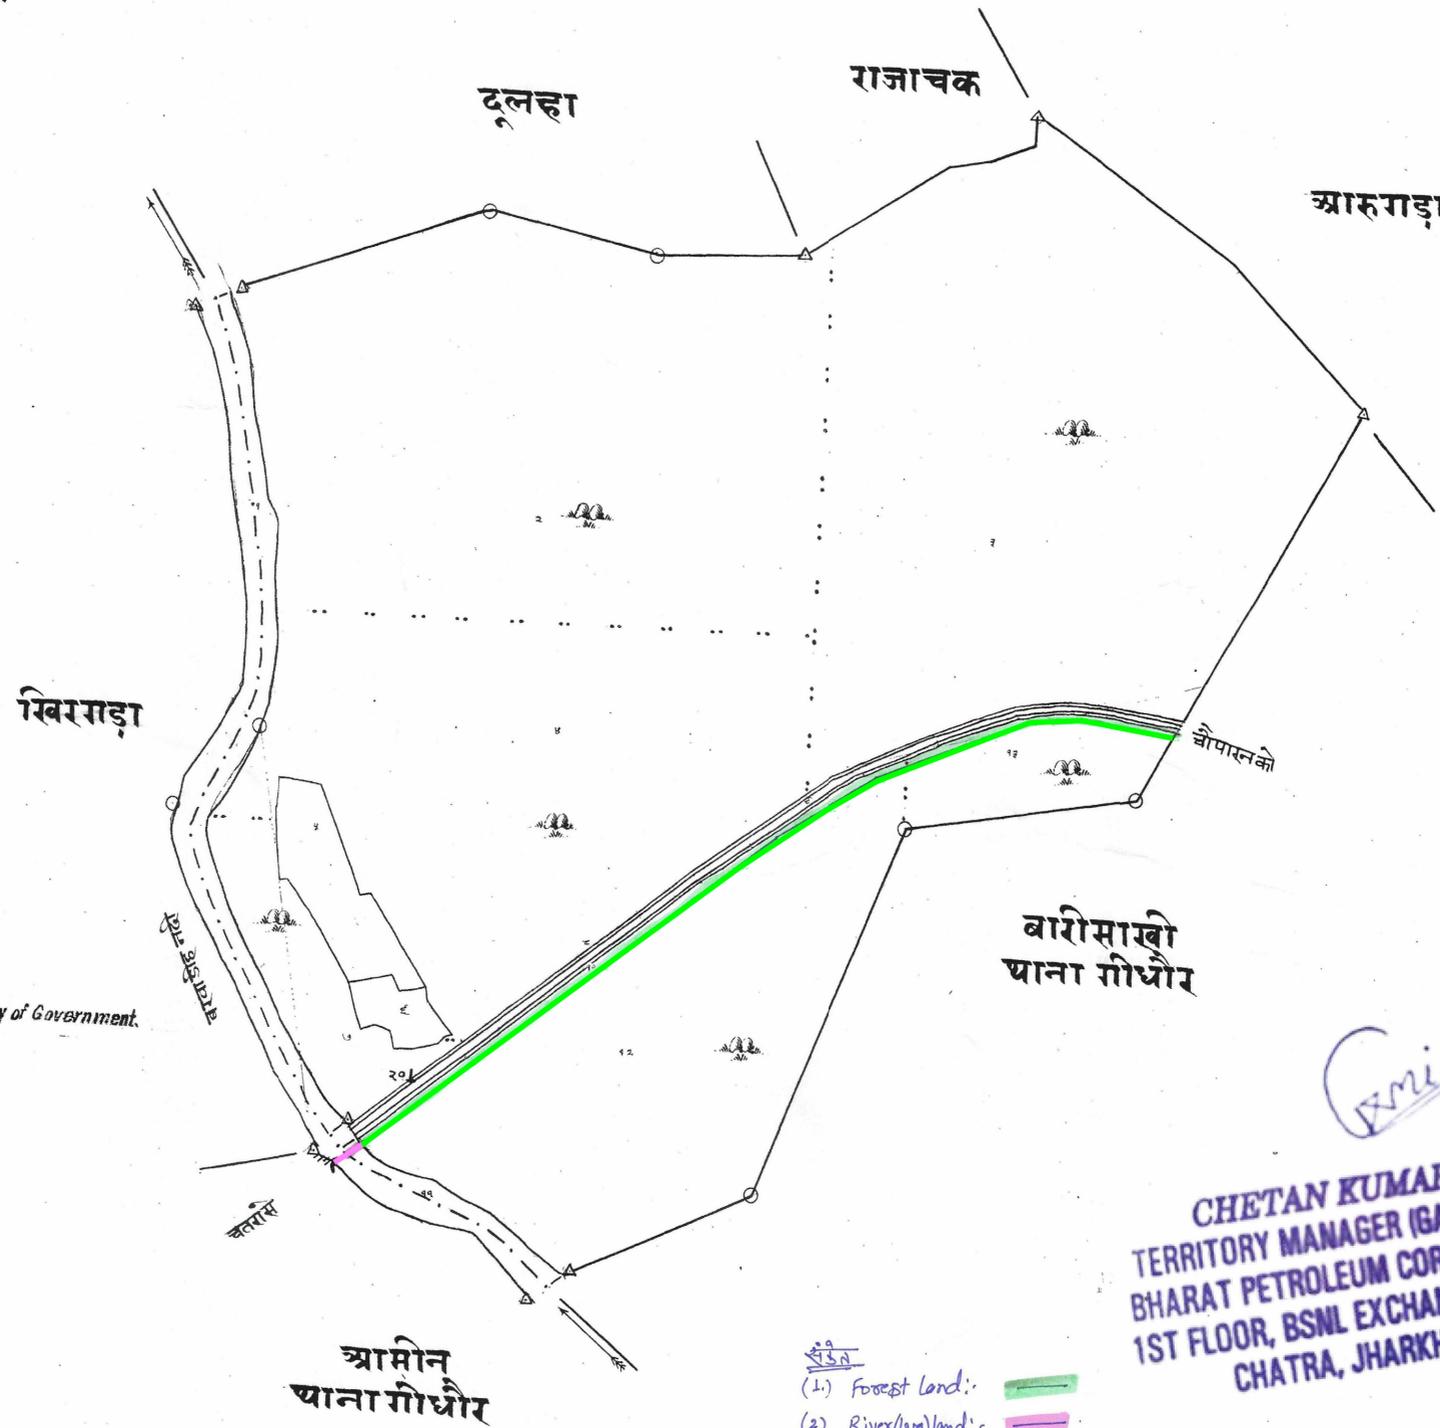

Made and Published Under The Authority of Government.

CHETAN KUMAR MISHRA
 TERRITORY MANAGER (GAS), JHARKHAND 1
 BHARAT PETROLEUM CORPORATION LIMITED
 1ST FLOOR, BSNL EXCHANGE OFFICE CAMPUS,
 CHATRA, JHARKHAND-825401

Superintendent of Survey.

| SR.NO. | TP-NO. | EASTING | NORTHING | LATITUDE | LONGITUDE |
|--------|--------|------------|-------------|--------------------|--------------------|
| 1 | FO-1 | 299553.991 | 2682538.889 | 24° 14' 34.4784" N | 85° 01' 32.8716" E |
| 2 | FO-2 | 299463.441 | 2682556.67 | 24° 14' 35.0146" N | 85° 01' 29.6536" E |
| 3 | FO-3 | 299411.469 | 2682554.574 | 24° 14' 34.9226" N | 85° 01' 27.8127" E |
| 4 | FO-4 | 299381.43 | 2682543.307 | 24° 14' 34.5426" N | 85° 01' 26.7538" E |
| 5 | FO-5 | 299258.366 | 2682495.805 | 24° 14' 32.9423" N | 85° 01' 22.4162" E |
| 6 | FO-6 | 299208.643 | 2682467.166 | 24° 14' 31.9888" N | 85° 01' 20.6685" E |
| 7 | FO-7 | 299120.829 | 2682409.295 | 24° 14' 30.0678" N | 85° 01' 17.5855" E |
| 8 | FO-8 | 298981.282 | 2682306.665 | 24° 14' 26.6684" N | 85° 01' 12.6916" E |
| 9 | FO-9 | 298741.655 | 2682129.399 | 24° 14' 20.7974" N | 85° 01' 04.2886" E |
| 10 | FO-10 | 298741.828 | 2682129.154 | 24° 14' 20.7895" N | 85° 01' 04.2949" E |
| 11 | FO-11 | 298981.46 | 2682306.424 | 24° 14' 26.6606" N | 85° 01' 12.6980" E |
| 12 | FO-12 | 299121.001 | 2682409.049 | 24° 14' 30.0598" N | 85° 01' 17.5917" E |
| 13 | FO-13 | 299208.794 | 2682466.907 | 24° 14' 31.9804" N | 85° 01' 20.6740" E |
| 14 | FO-14 | 299258.535 | 2682495.558 | 24° 14' 32.9344" N | 85° 01' 22.4224" E |
| 15 | FO-15 | 299381.536 | 2682543.027 | 24° 14' 34.5336" N | 85° 01' 26.7577" E |
| 16 | FO-16 | 299463.418 | 2682554.276 | 24° 14' 34.9129" N | 85° 01' 27.8150" E |
| 17 | FO-17 | 299463.418 | 2682556.369 | 24° 14' 35.0048" N | 85° 01' 29.6529" E |
| 18 | FO-18 | 299553.934 | 2682538.594 | 24° 14' 34.4688" N | 85° 01' 32.8697" E |

| SR.NO. | TP-NO. | EASTING | NORTHING | LATITUDE | LONGITUDE |
|--------|--------|------------|-------------|--------------------|--------------------|
| 103 | TP-102 | 299674.314 | 2682507.363 | 24° 14' 33.5093" N | 85° 01' 37.1517" E |
| 104 | TP-103 | 299579.748 | 2682535.28 | 24° 14' 34.3730" N | 85° 01' 33.7862" E |
| 105 | TP-104 | 299487.249 | 2682556.763 | 24° 14' 35.0286" N | 85° 01' 30.4973" E |
| 106 | TP-105 | 299421.506 | 2682555.256 | 24° 14' 34.9493" N | 85° 01' 28.1681" E |
| 107 | TP-106 | 299379.331 | 2682546.715 | 24° 14' 34.6524" N | 85° 01' 26.6777" E |
| 108 | TP-107 | 299296.076 | 2682516.658 | 24° 14' 33.6373" N | 85° 01' 23.7422" E |
| 109 | TP-108 | 299209.314 | 2682474.995 | 24° 14' 32.2435" N | 85° 01' 20.6883" E |
| 110 | TP-109 | 299106.839 | 2682408.744 | 24° 14' 30.0434" N | 85° 01' 17.0899" E |
| 111 | TP-110 | 298976.912 | 2682313.172 | 24° 14' 26.8778" N | 85° 01' 12.5334" E |
| 112 | TP-111 | 298868.936 | 2682229.972 | 24° 14' 24.1244" N | 85° 01' 08.7487" E |
| 113 | TP-112 | 298814.76 | 2682191.236 | 24° 14' 22.8406" N | 85° 01' 06.8482" E |
| 114 | TP-113 | 298755.775 | 2682145.968 | 24° 14' 21.3424" N | 85° 01' 04.7807" E |
| 115 | TP-114 | 298744.308 | 2682134.271 | 24° 14' 20.9570" N | 85° 01' 04.3802" E |

| Sl No. | Village Name | Sheet No. | Thana | Block | Thana No. | Plot No. | Nature of Land | किस्म जमीन | Length X Width (in Mtr.) | Area (in M ²) | Area (In Acre) | Area (In Hect) | Remarks |
|------------|--------------|-----------|--------|-------|-----------|----------|------------------|------------|--------------------------|---------------------------|----------------|----------------|---------|
| 4 | Barwadih | | Chatra | | 125 | 1 | गैरमजस्वा खाल | नदी 0 | 33 X 0.300 | 9.9000 | 0.0021 | 0.0010 | |
| | | | | | | 1 | सुरक्षित वन भूमि | जंगल 0 | 668 X 0.300 | 200.4000 | 0.0432 | 0.0200 | |
| | | | | | | 1 | सुरक्षित वन भूमि | जंगल 0 | 274 X 0.300 | 82.2000 | 0.0177 | 0.0082 | |
| Total Area | | | | | | | | | | 292.5000 | 0.0630 | 0.0293 | |

| | | | |
|----------------|---|-----------------|------------------------------|
| CLIENT: | BHARAT PETROLEUM CORPORATION LIMITED 1st Floor, B.S.N.L. Exchange Office Campus, Chatra - 825401, Jharkhand | | |
| PMC: | M/s. VCS QUALITY SERVICES PVT. LTD. B-10, 1st FLOOR, BAJAJ BHAWAN, SECTOR-03, NOIDA-201301 | | |
| SURVEY AGENCY: | PRASAD SURVEYORS Flat no.-1, Mudgal Nivas, Near Dewdhar Hospital, Pimpri, Pune-411017. Ph: 020-2027419969 Email - prasadsurveyors@gmail.com | | |
| PROJECT: | DEVELOPMENT OF CITY GAS DISTRIBUTION PIPELINE NETWORK AT CHATRA & PALAMU GA. | | |
| SECTION:- | GAIL SV 19A STATION HARHAD VILLAGE CHATRA TO ARIHANT FUELS BABHANE CHATRA TOWN GAS PIPE LINE | | |
| TITLE: | BARWADIH VILLAGE MAP | | |
| SCALE: | 1:4000 | DRAWING NUMBER: | PS/BPCL/CGD/CHATRA GA/GRF-01 |
| SHEET: | AS SHOWN | REV. | |