


SKETCH DIAGRAM OF 132 KV D/C BTPS (SALAKATI) TO APM (JOGIGHOPA) TRANSMISSION LINE (NADANGIRI HILL RF PART-I SEGMENT)

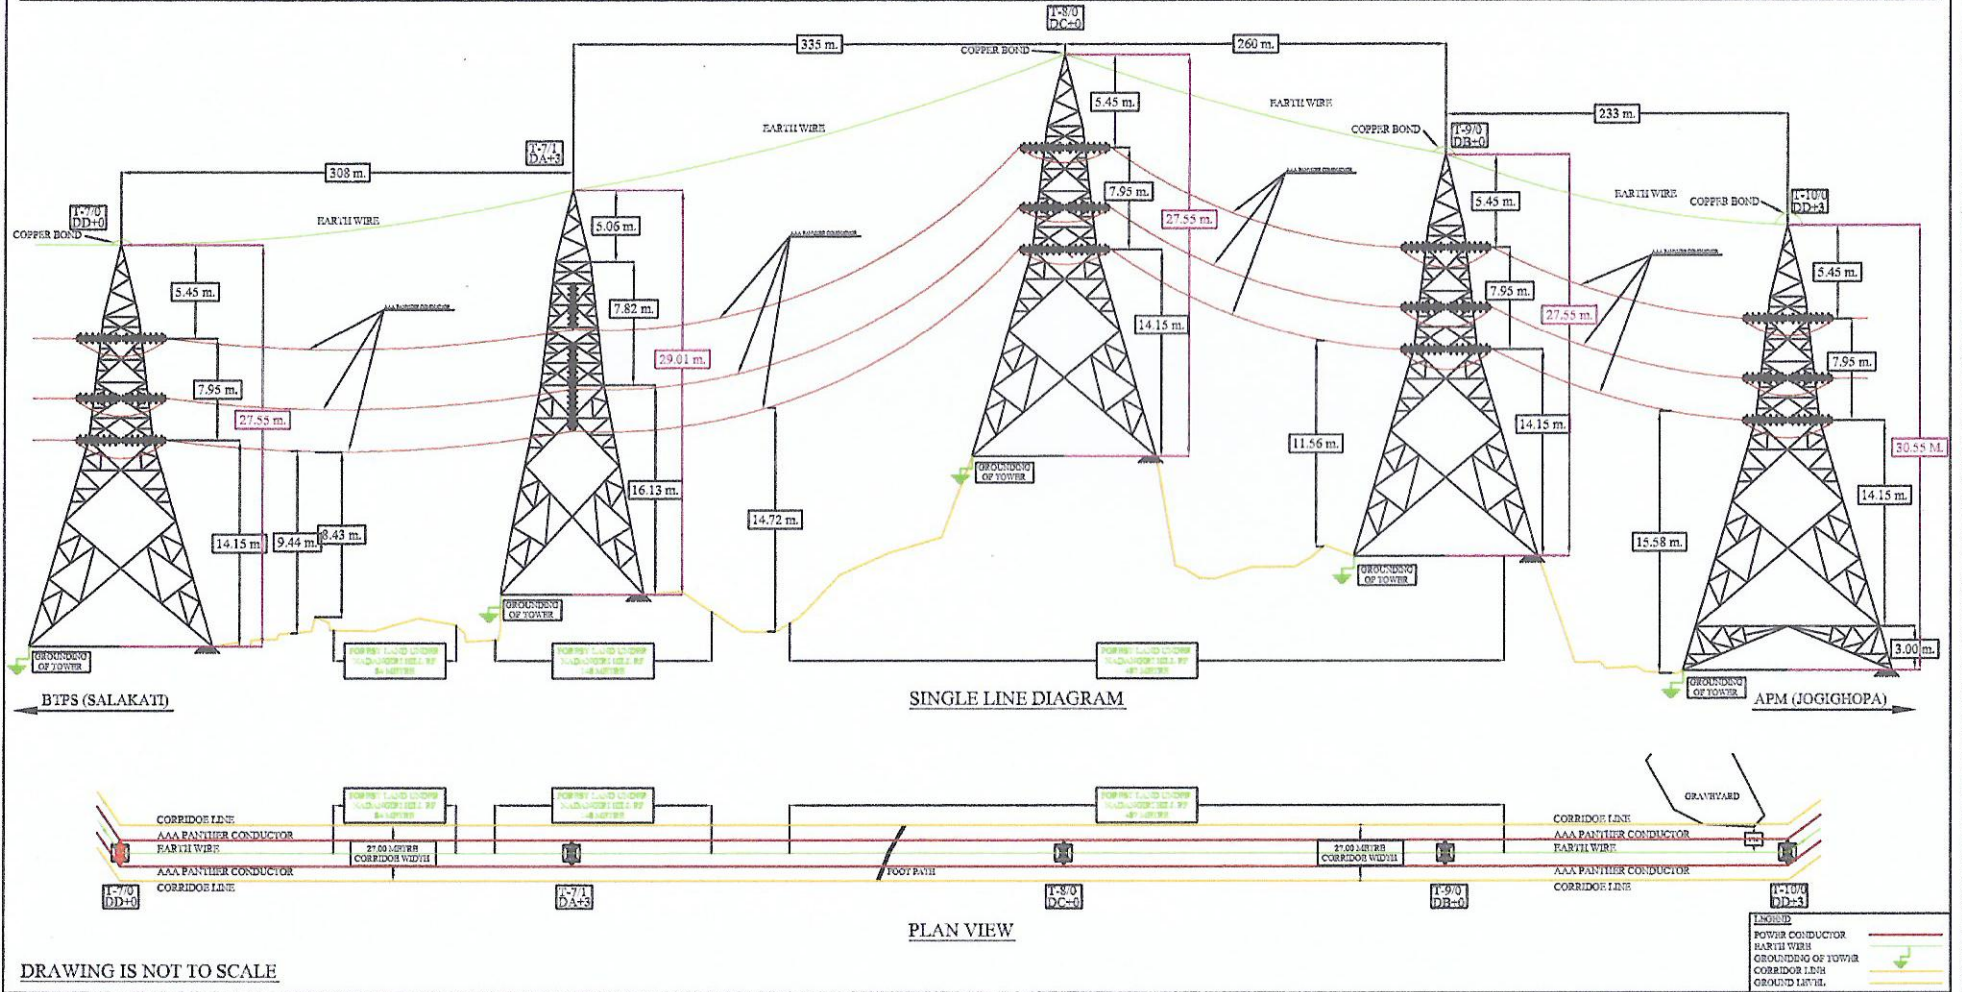

Asstt. General Manager
220KV Salakati Grd Sub-Station
AEGCL:: Salakati