


LAY-OUT PLAN OF THE 600 MM I/D HDPE EFFLUENT CHANNEL FROM NATTAR STP TO HISAR SIRSA GHAGGAR DRAIN.

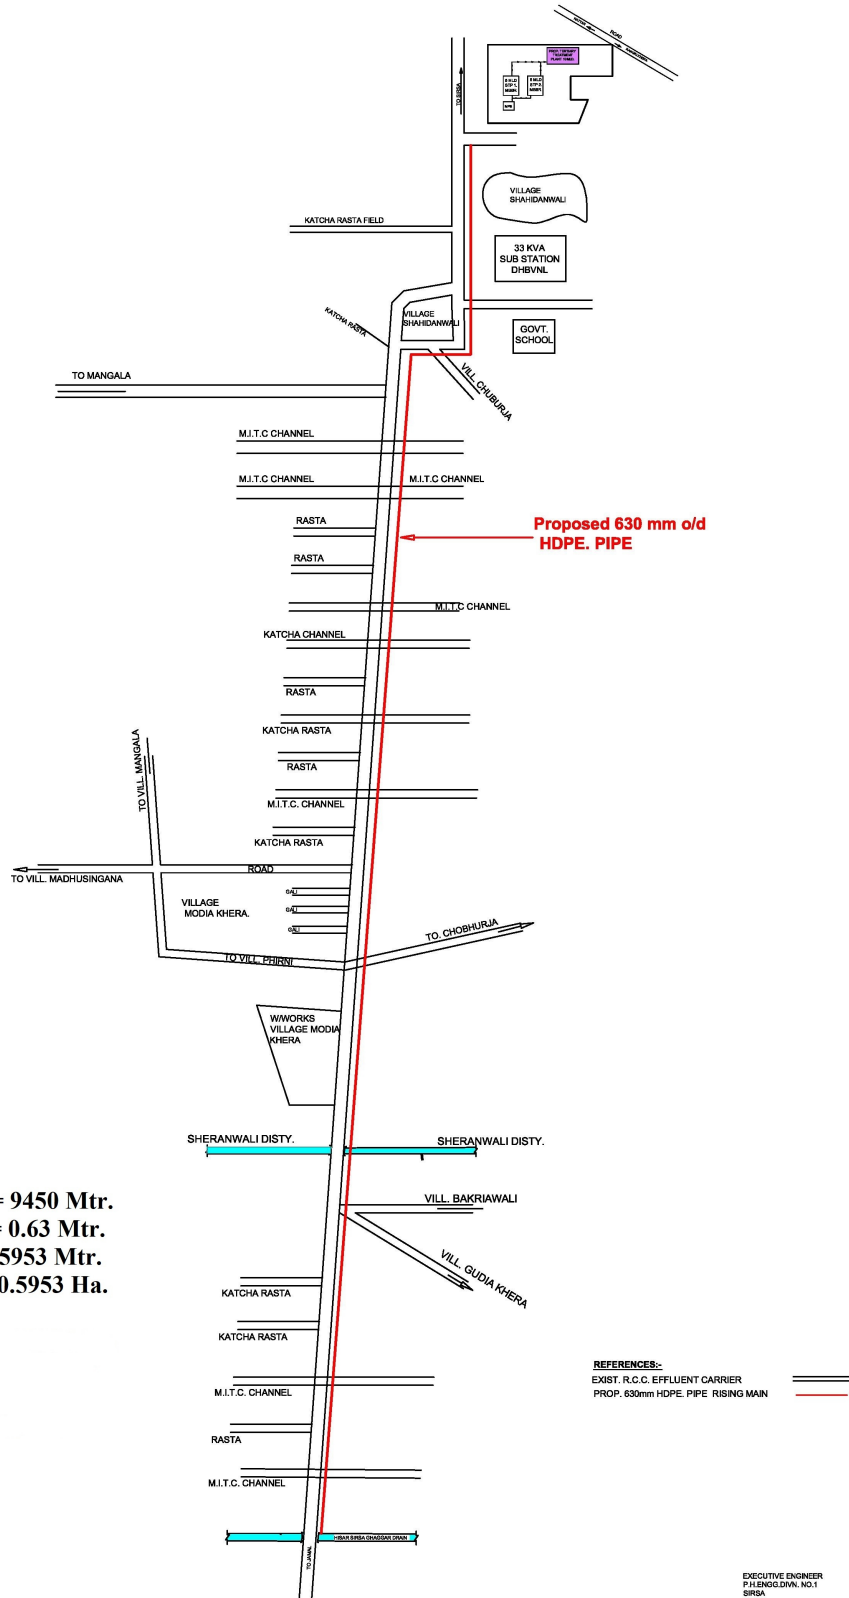

Total Length = 9450 Mtr.
Total Width = 0.63 Mtr.
Total Area = 5953 Mtr.
Forest Area = 0.5953 Ha.