


BAR CHART SHOWING THE FOREST AND NON FOREST AREA STATUS

Full Title Of The Project : "220kv S/c, D/c And M/c Line From Sbe Renewables Ten Private Limited Pss To Fatehgarh-ii Pss,
Total Route Length 56.806 Km District- Jaisalmer (rajasthan)"
Proposal No. : FP/RJ/TRANS/145974/2021, Diversion Area : 0.175 Ha.

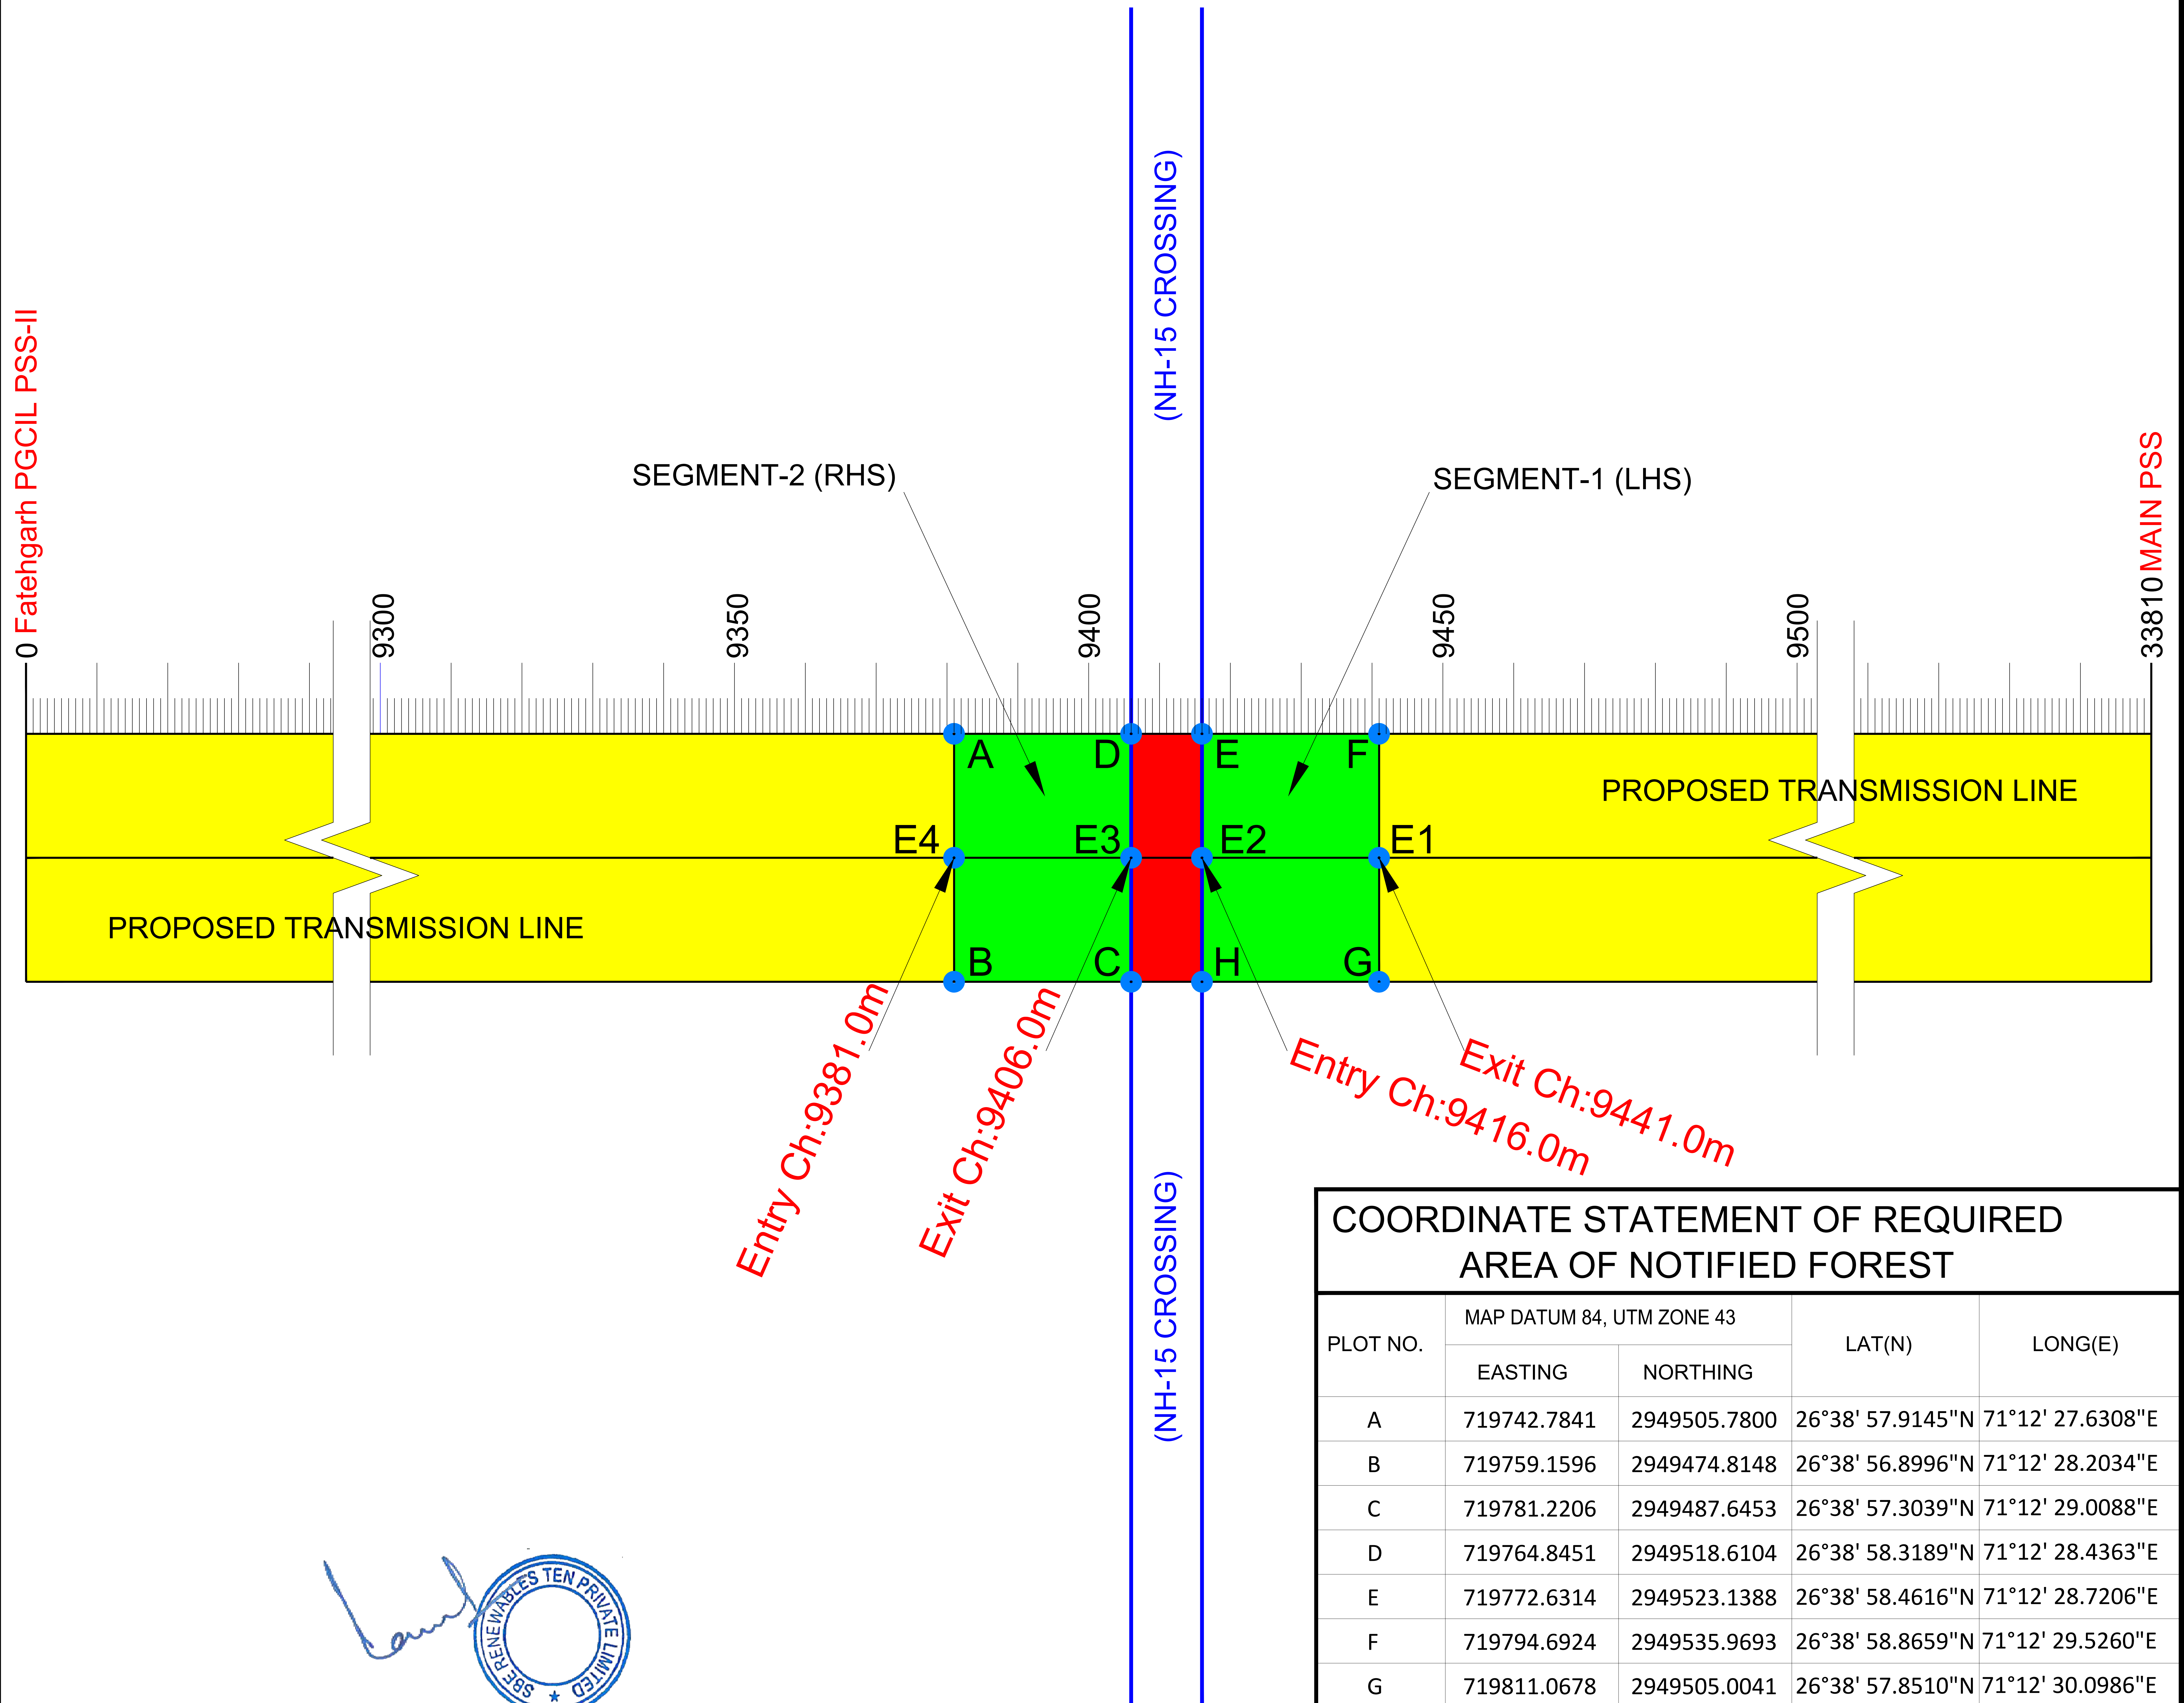

COORDINATE STATEMENT OF REQUIRED AREA OF NOTIFIED FOREST				
PLOT NO.	MAP DATUM 84, UTM ZONE 43		LAT(N)	LONG(E)
	EASTING	NORTHING		
A	719742.7841	2949505.7800	26°38' 57.9145"N	71°12' 27.6308"E
B	719759.1596	2949474.8148	26°38' 56.8996"N	71°12' 28.2034"E
C	719781.2206	2949487.6453	26°38' 57.3039"N	71°12' 29.0088"E
D	719764.8451	2949518.6104	26°38' 58.3189"N	71°12' 28.4363"E
E	719772.6314	2949523.1388	26°38' 58.4616"N	71°12' 28.7206"E
F	719794.6924	2949535.9693	26°38' 58.8659"N	71°12' 29.5260"E
G	719811.0678	2949505.0041	26°38' 57.8510"N	71°12' 30.0986"E
H	719789.0068	2949492.1737	26°38' 57.4466"N	71°12' 29.2931"E
E1	719802.8801	2949520.4867	26°38' 58.3584"N	71°12' 29.8123"E
E2	719780.8191	2949507.6563	26°38' 57.9541"N	71°12' 29.0068"E
E3	719773.0329	2949503.1279	26°38' 57.8114"N	71°12' 28.7226"E
E4	719750.9718	2949490.2974	26°38' 57.4070"N	71°12' 27.9171"E

Forest Land Area in Length 25 m X Width 35 m = 875Sqm.
 Forest Land Area in Length 25 m X Width 35 m = 875Sqm.
 Total =1750Sqm. (0.175 ha.)

Non-Forest Land Area in Length 56756 X Width 35 m =1986460 Sqm. (198.6460ha.)

TOTAL PROJECT AREA =198.8210 Ha.



Not to Scale