
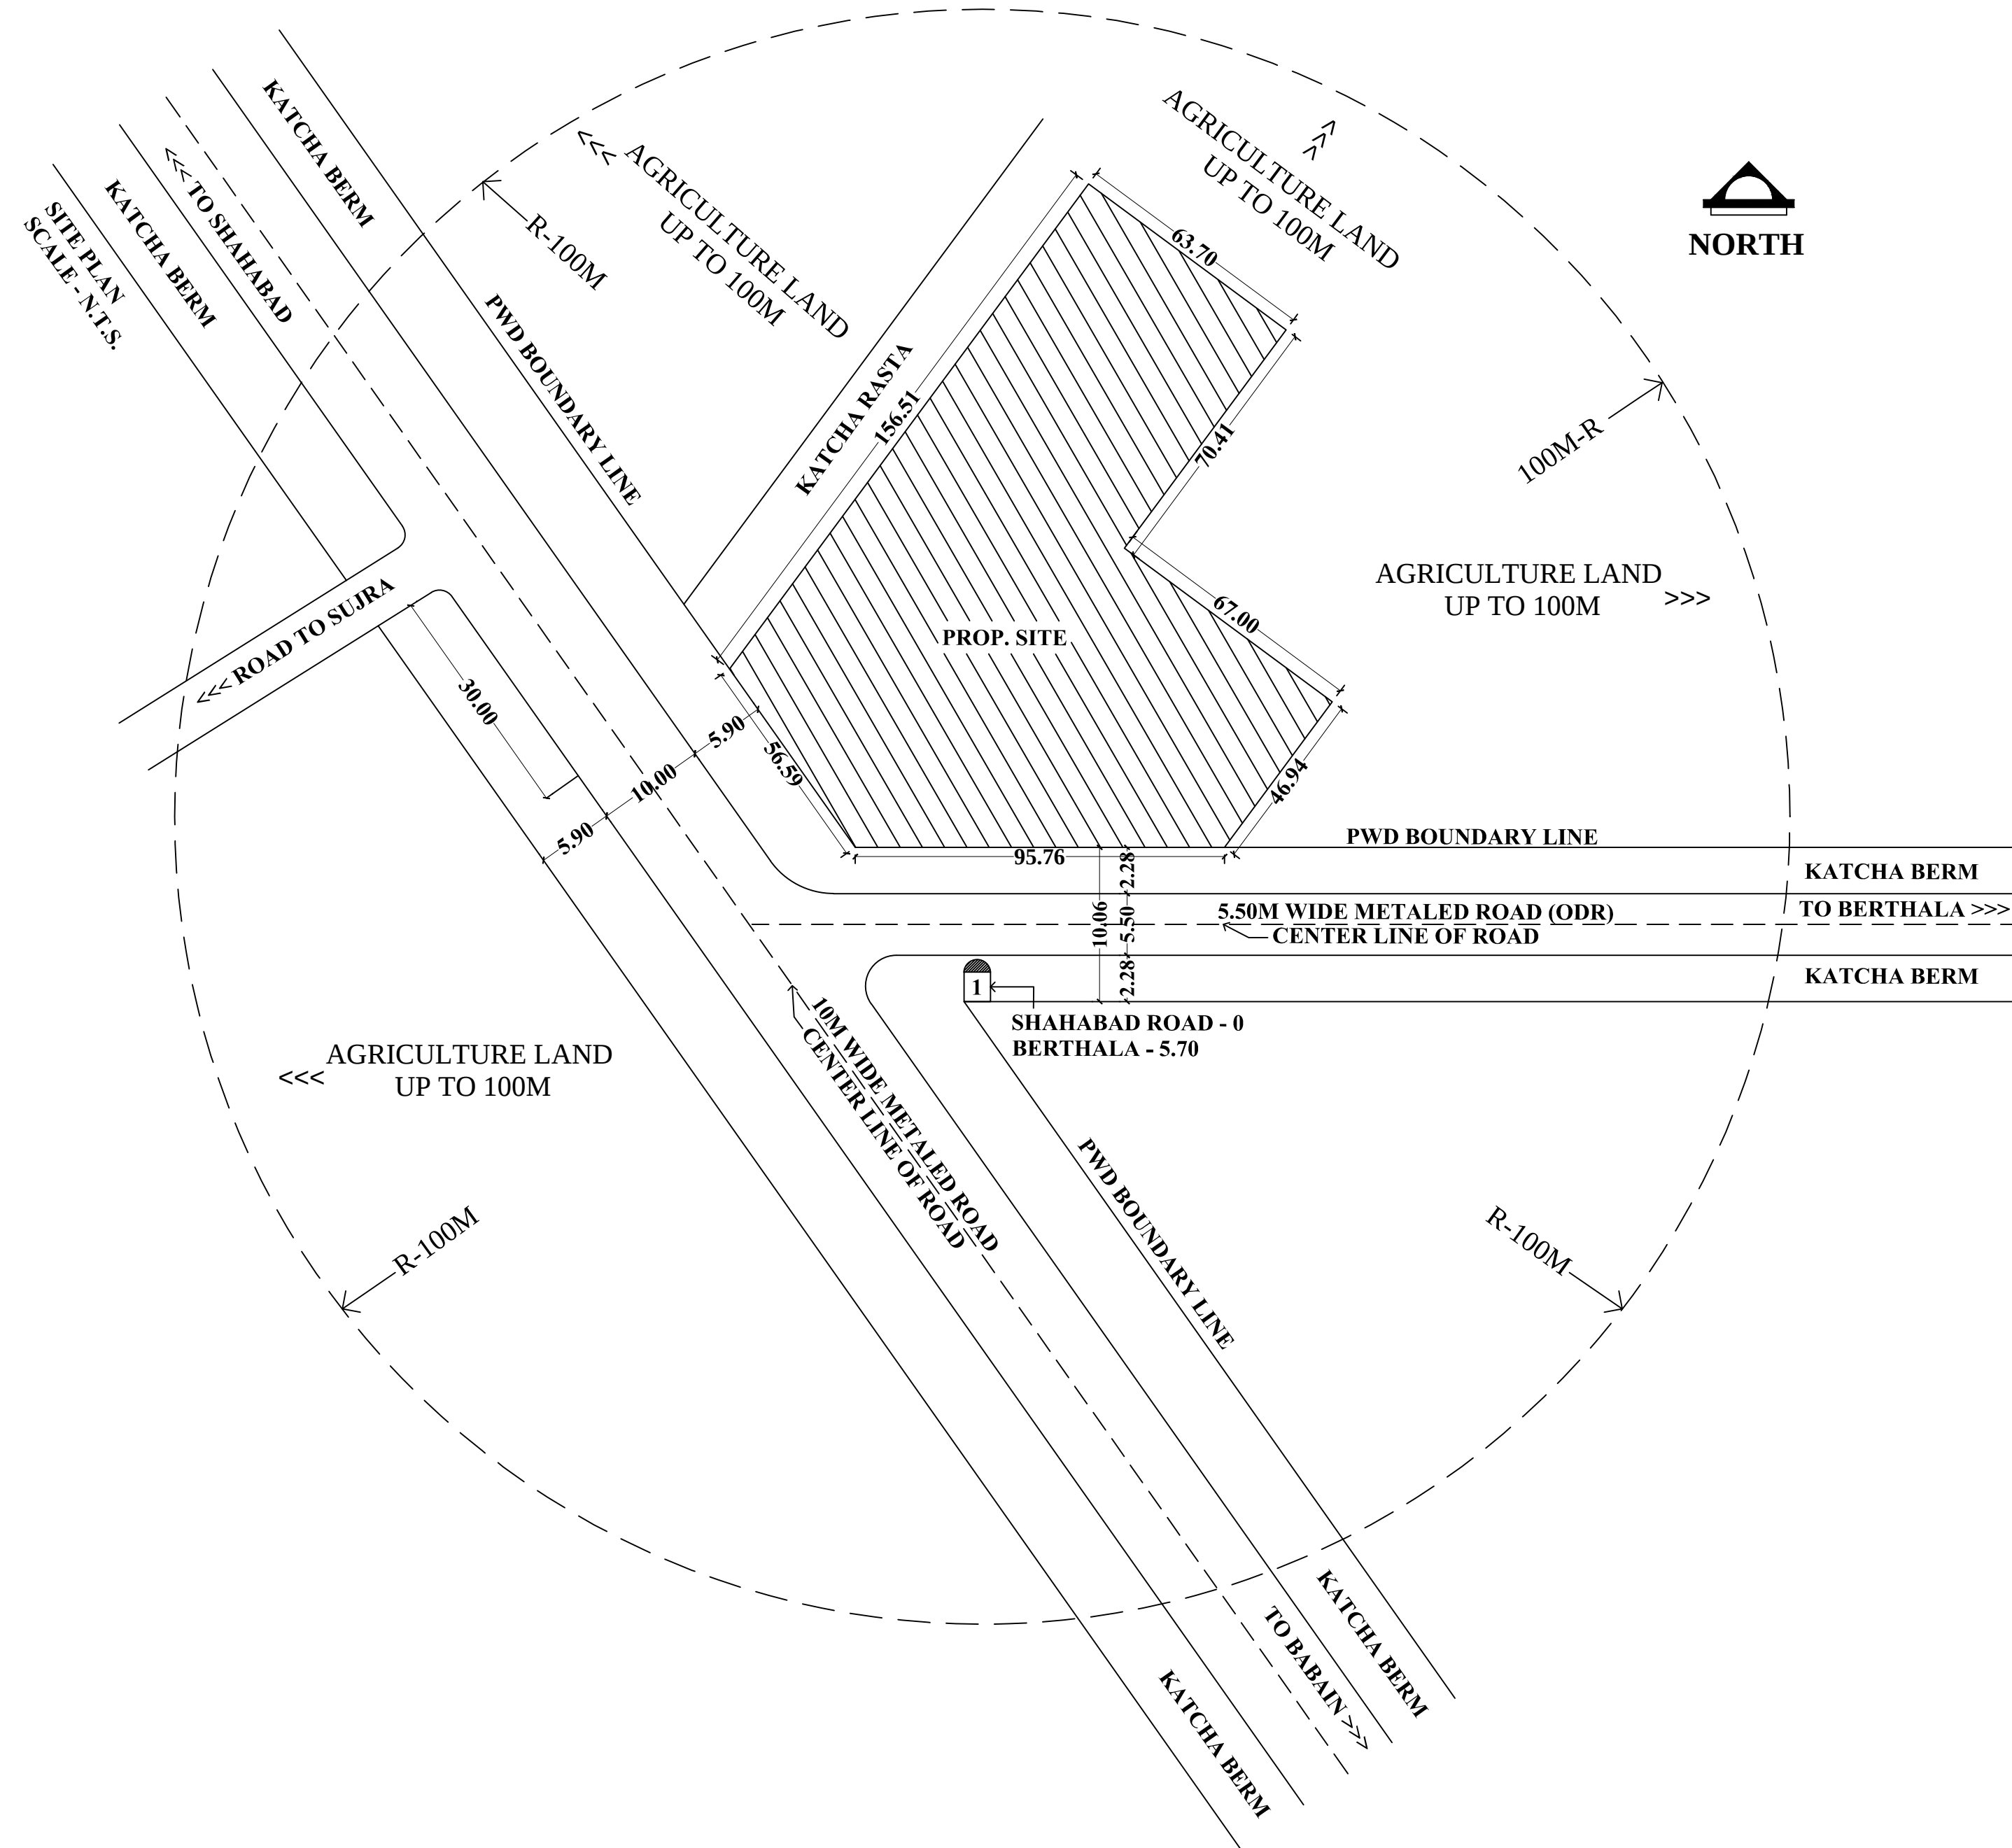
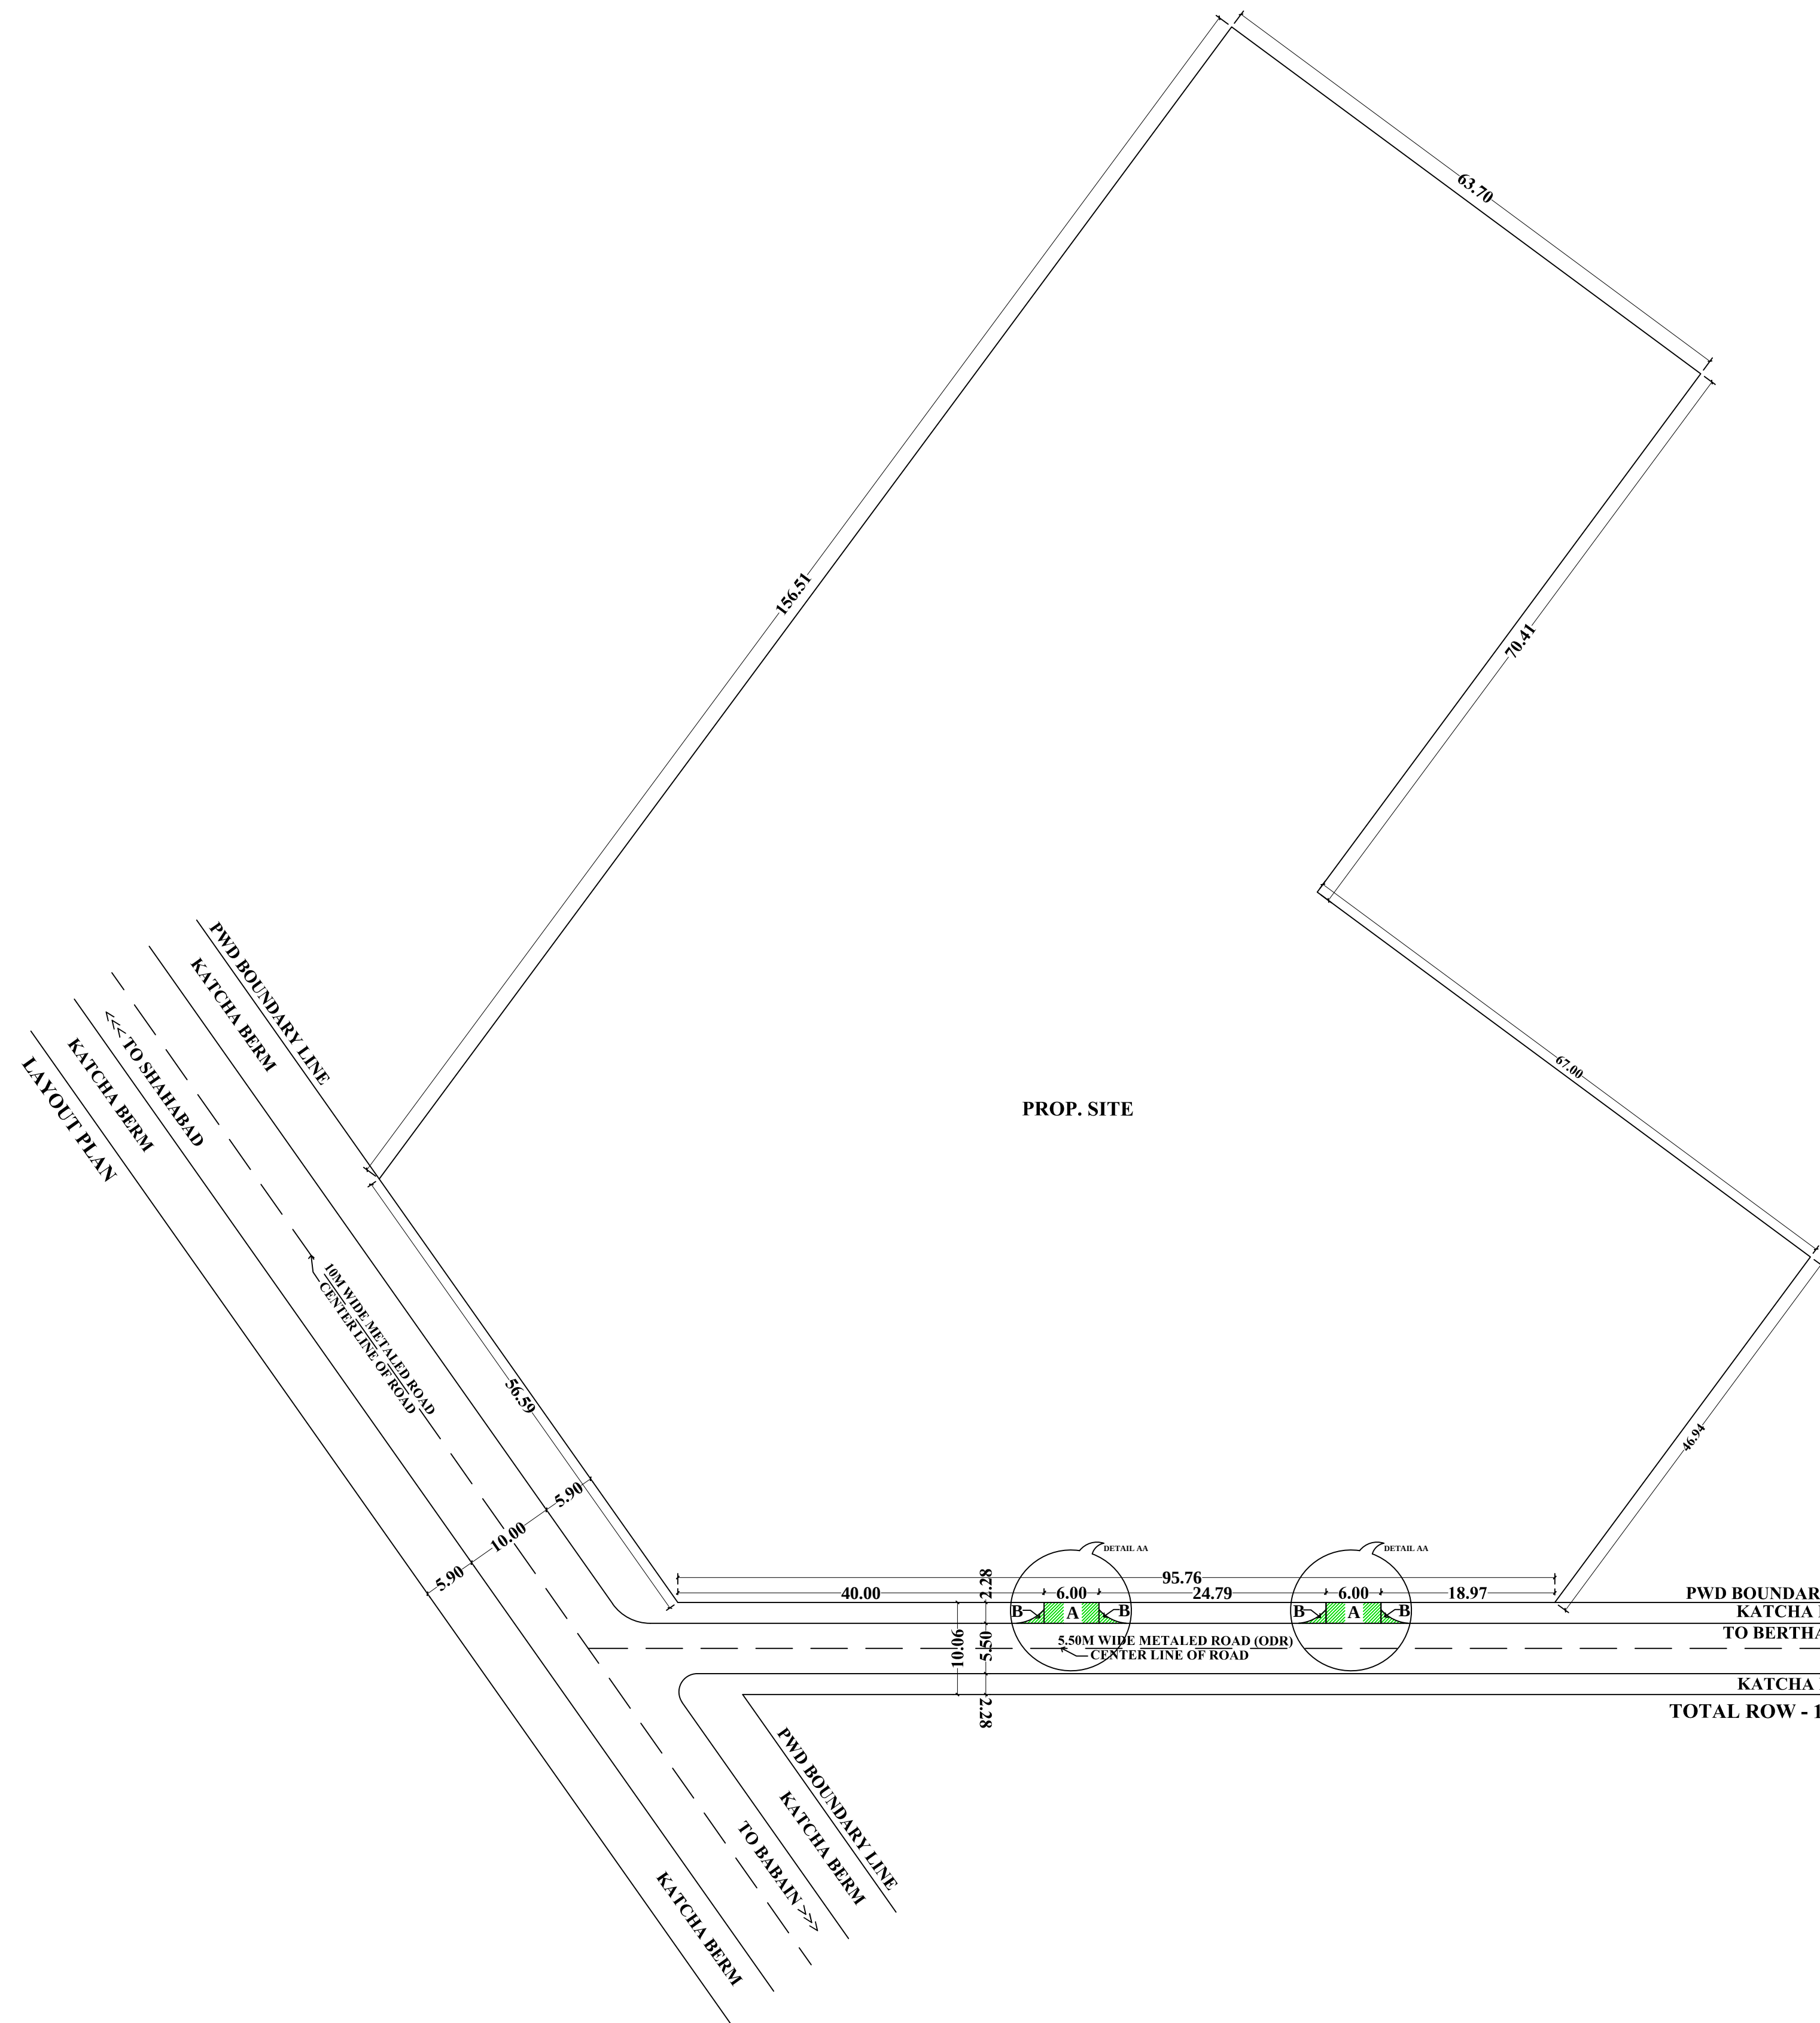
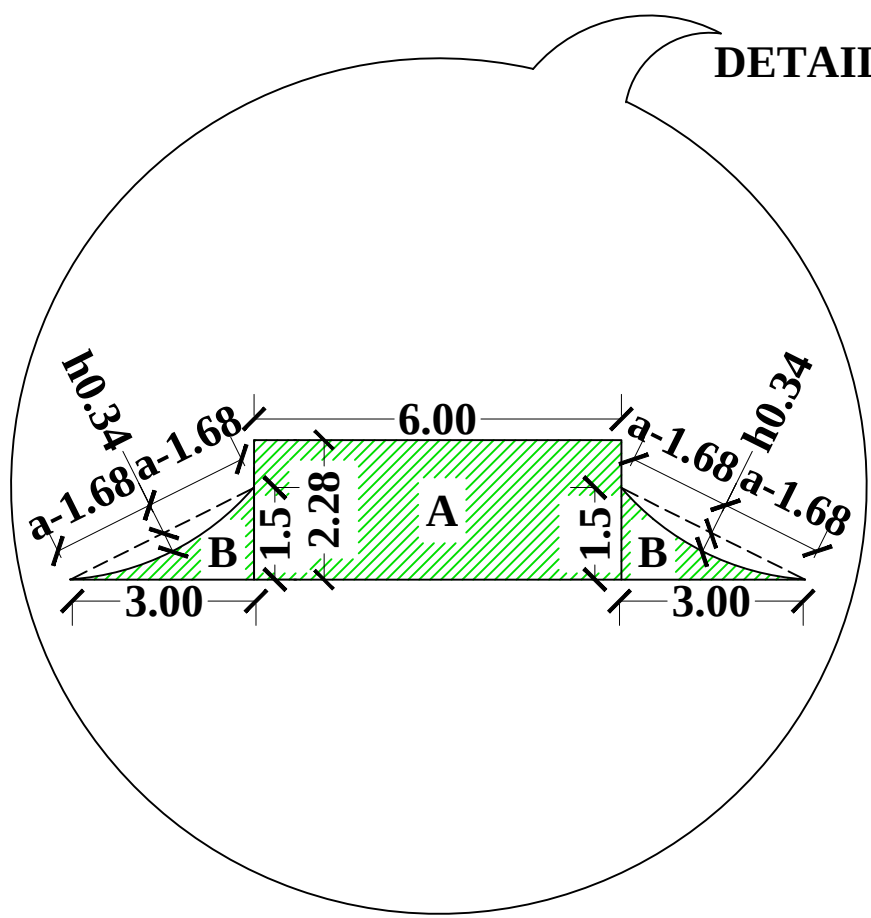


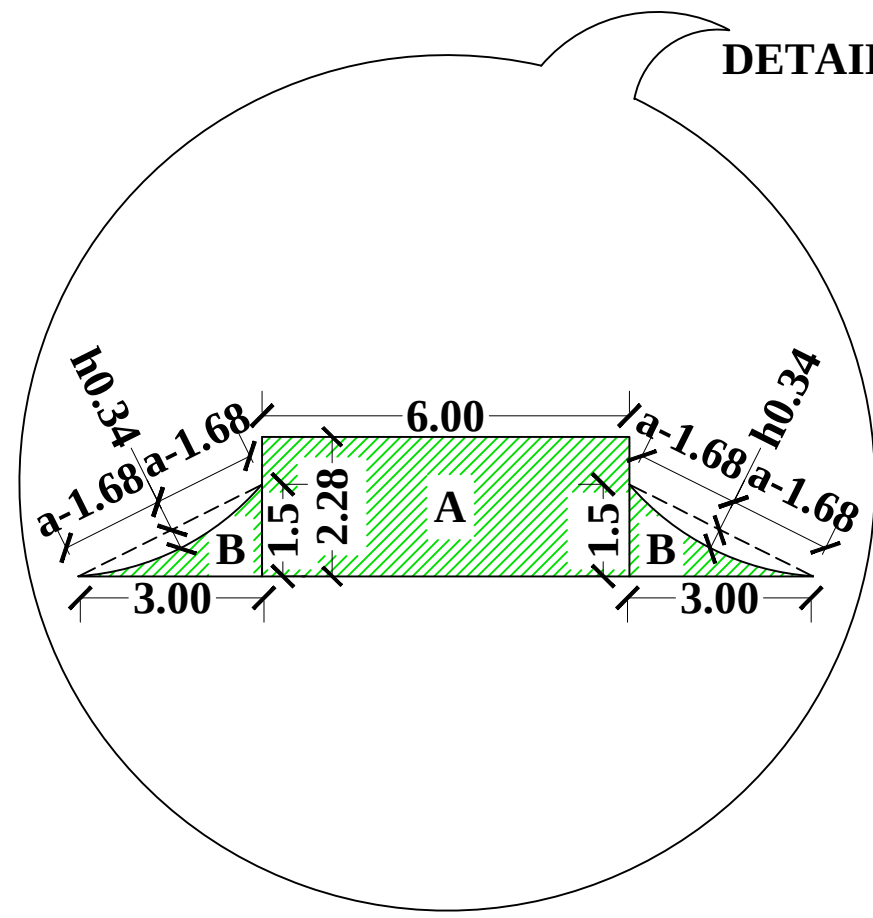

SITE/LAYOUT PLAN FOR PERMISSION FOR DIVERSION OF FOREST LAND FOR ACCESS TO SANJAY GANDHI MEMORIAL PUBLIC SCHOOL SOCIETY ON SHAHABAD - BABAIN - LADWA ROAD TO BERTHALA, NEAR KM STONE NO. 01, AT VILLAGE SURJA, TEHSIL SHAHABAD, DISTT. KURUKSHETRA (HR.)

KHEWAT NO. 80, 27, KHATONI NO. 155, 52, KHASRA NO. 11//13, 18, 23, 24/2, 14//3/3/3, 4/1, 25//4/1

FOREST AREA :-

AREA 'A' X 2 = 2(6.00 x 2.28)
= 2x13.68 = 27.36 SQM
AREA 'B' X 2 = 2[($\frac{1}{2}$ x 3.00 x 1.50) - (d)]
= 2[(2.25) - ($\frac{4}{3}$ x 1.68 x 0.34)]
= 2[(2.25) - (0.76)]
= 2x1.49
= 2.98 SQM

TOTAL AREA (A+B) = 27.36 + 2.98
= 30.34 SQM.
= 0.003Ha.

NON FOREST AREA = 16446.32SQM.
= 1.6446Ha.

SCALE:- AS SHOWN

DATE:- 01- 11-2017

DRAWN BY :-PARVEEN GUPTA

DRG. NO. FOREST/SGMPS/1420

REAL BUILDERS
115/6, ALKA HOSPITAL LANE,
RAILWAY ROAD GHARAUNDA,
DISTT. KARNAL (HARYANA)
MOB. NO. 9896098555,9215698555

APPLICANT SIGN.