


MAP SHOWING DIGITAL MAP WITH FOREST BOUNDARY AND PROPOSED PIPELINE ALIGNMENT IN FOREST AND NON FOREST AREA
Proposal No. : FP/RJ/WATER/33714/2018 (Applied Area : 7.0484 ha)
Name of Project : Fluoride Control Project Jawaja for Remaining Village of Tehsil Beawar, 589 Village District Ajmer (Rajasthan)

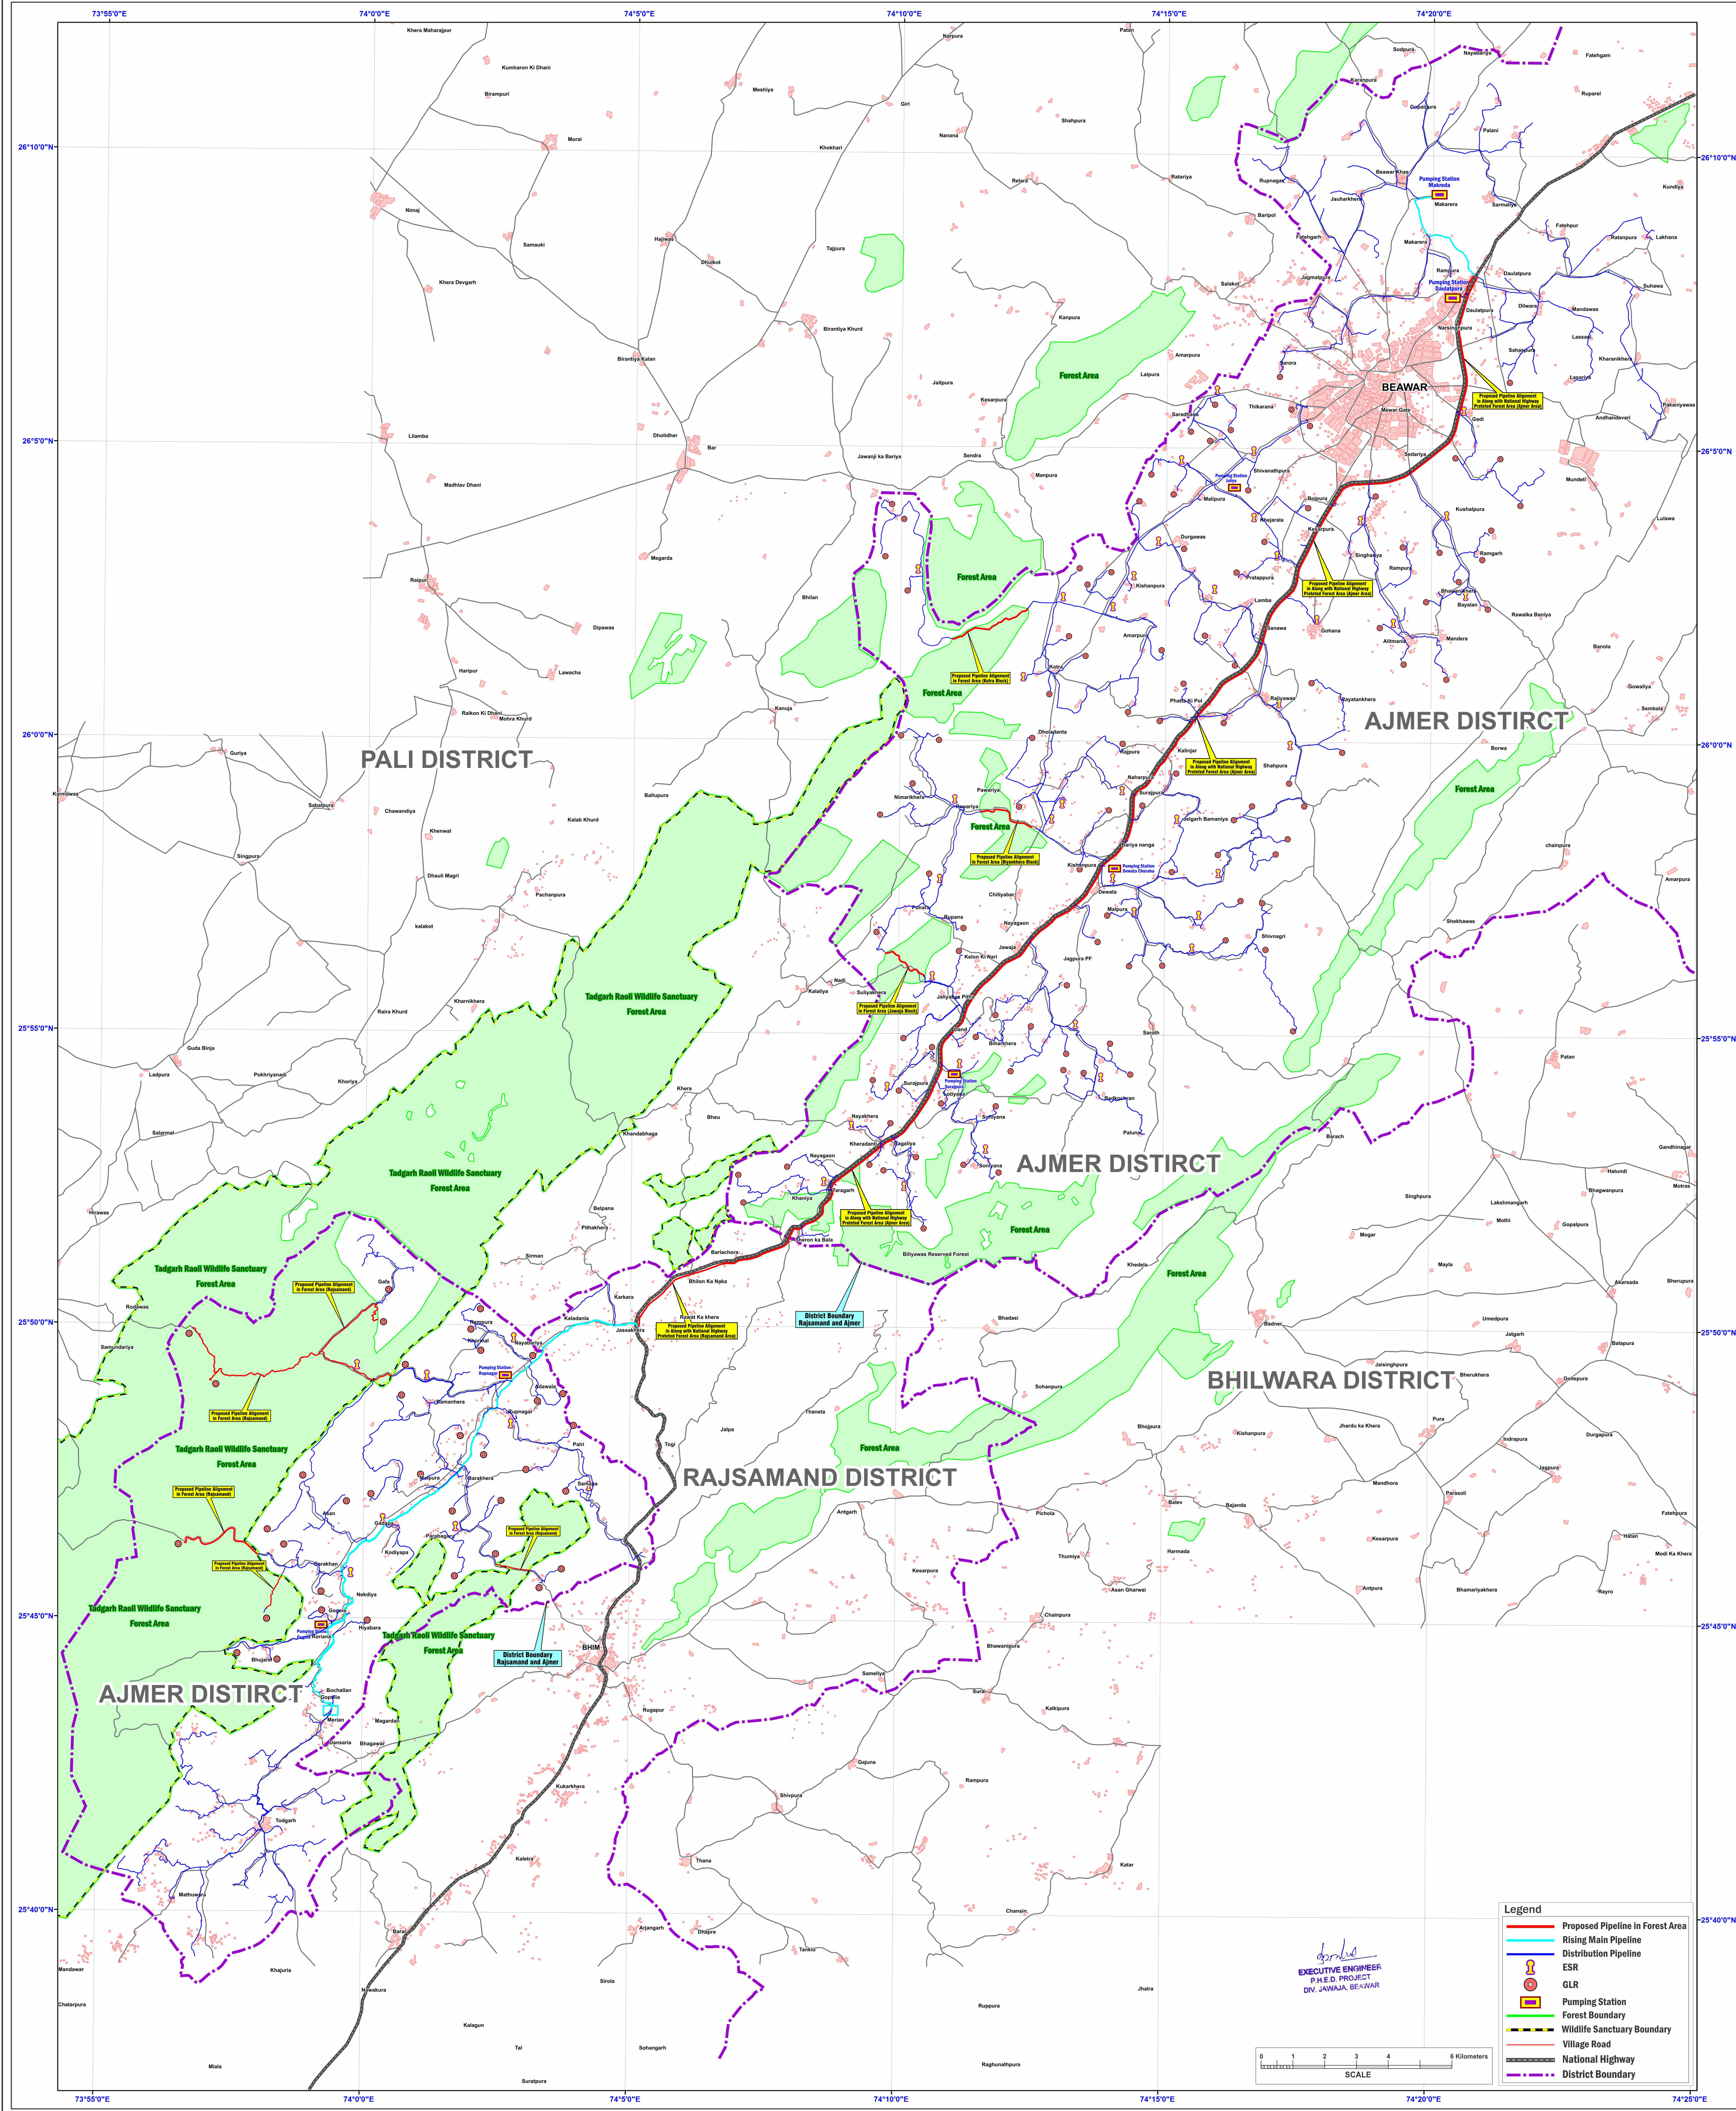

EXECUTIVE ENGINEER
P.H.E.D. PROJECT
DIV. JAWAJA, BEAWAR

