



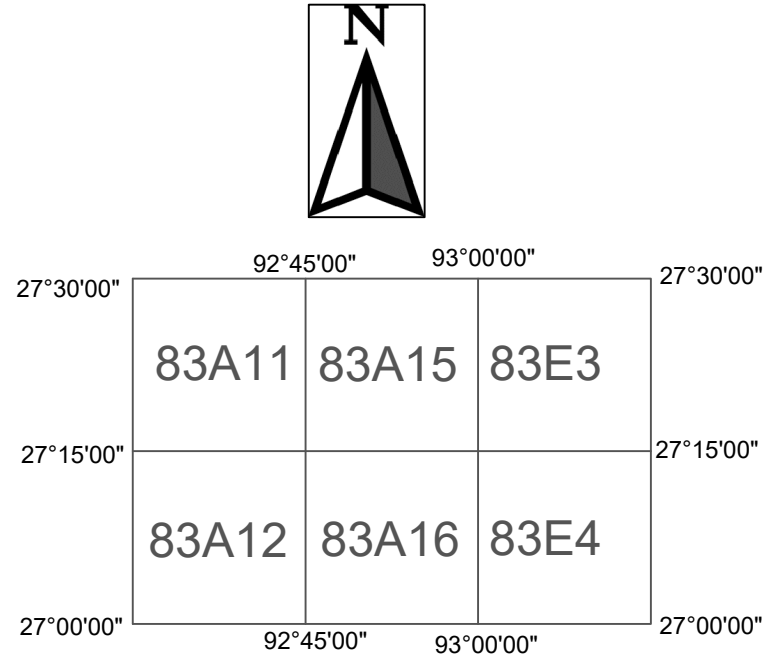

LEGEND:-

Proposed Route - 1	
Proposed Route - 2	
Proposed Route - 3	
BEE Line	
Existing Line	
N.H.	
River	

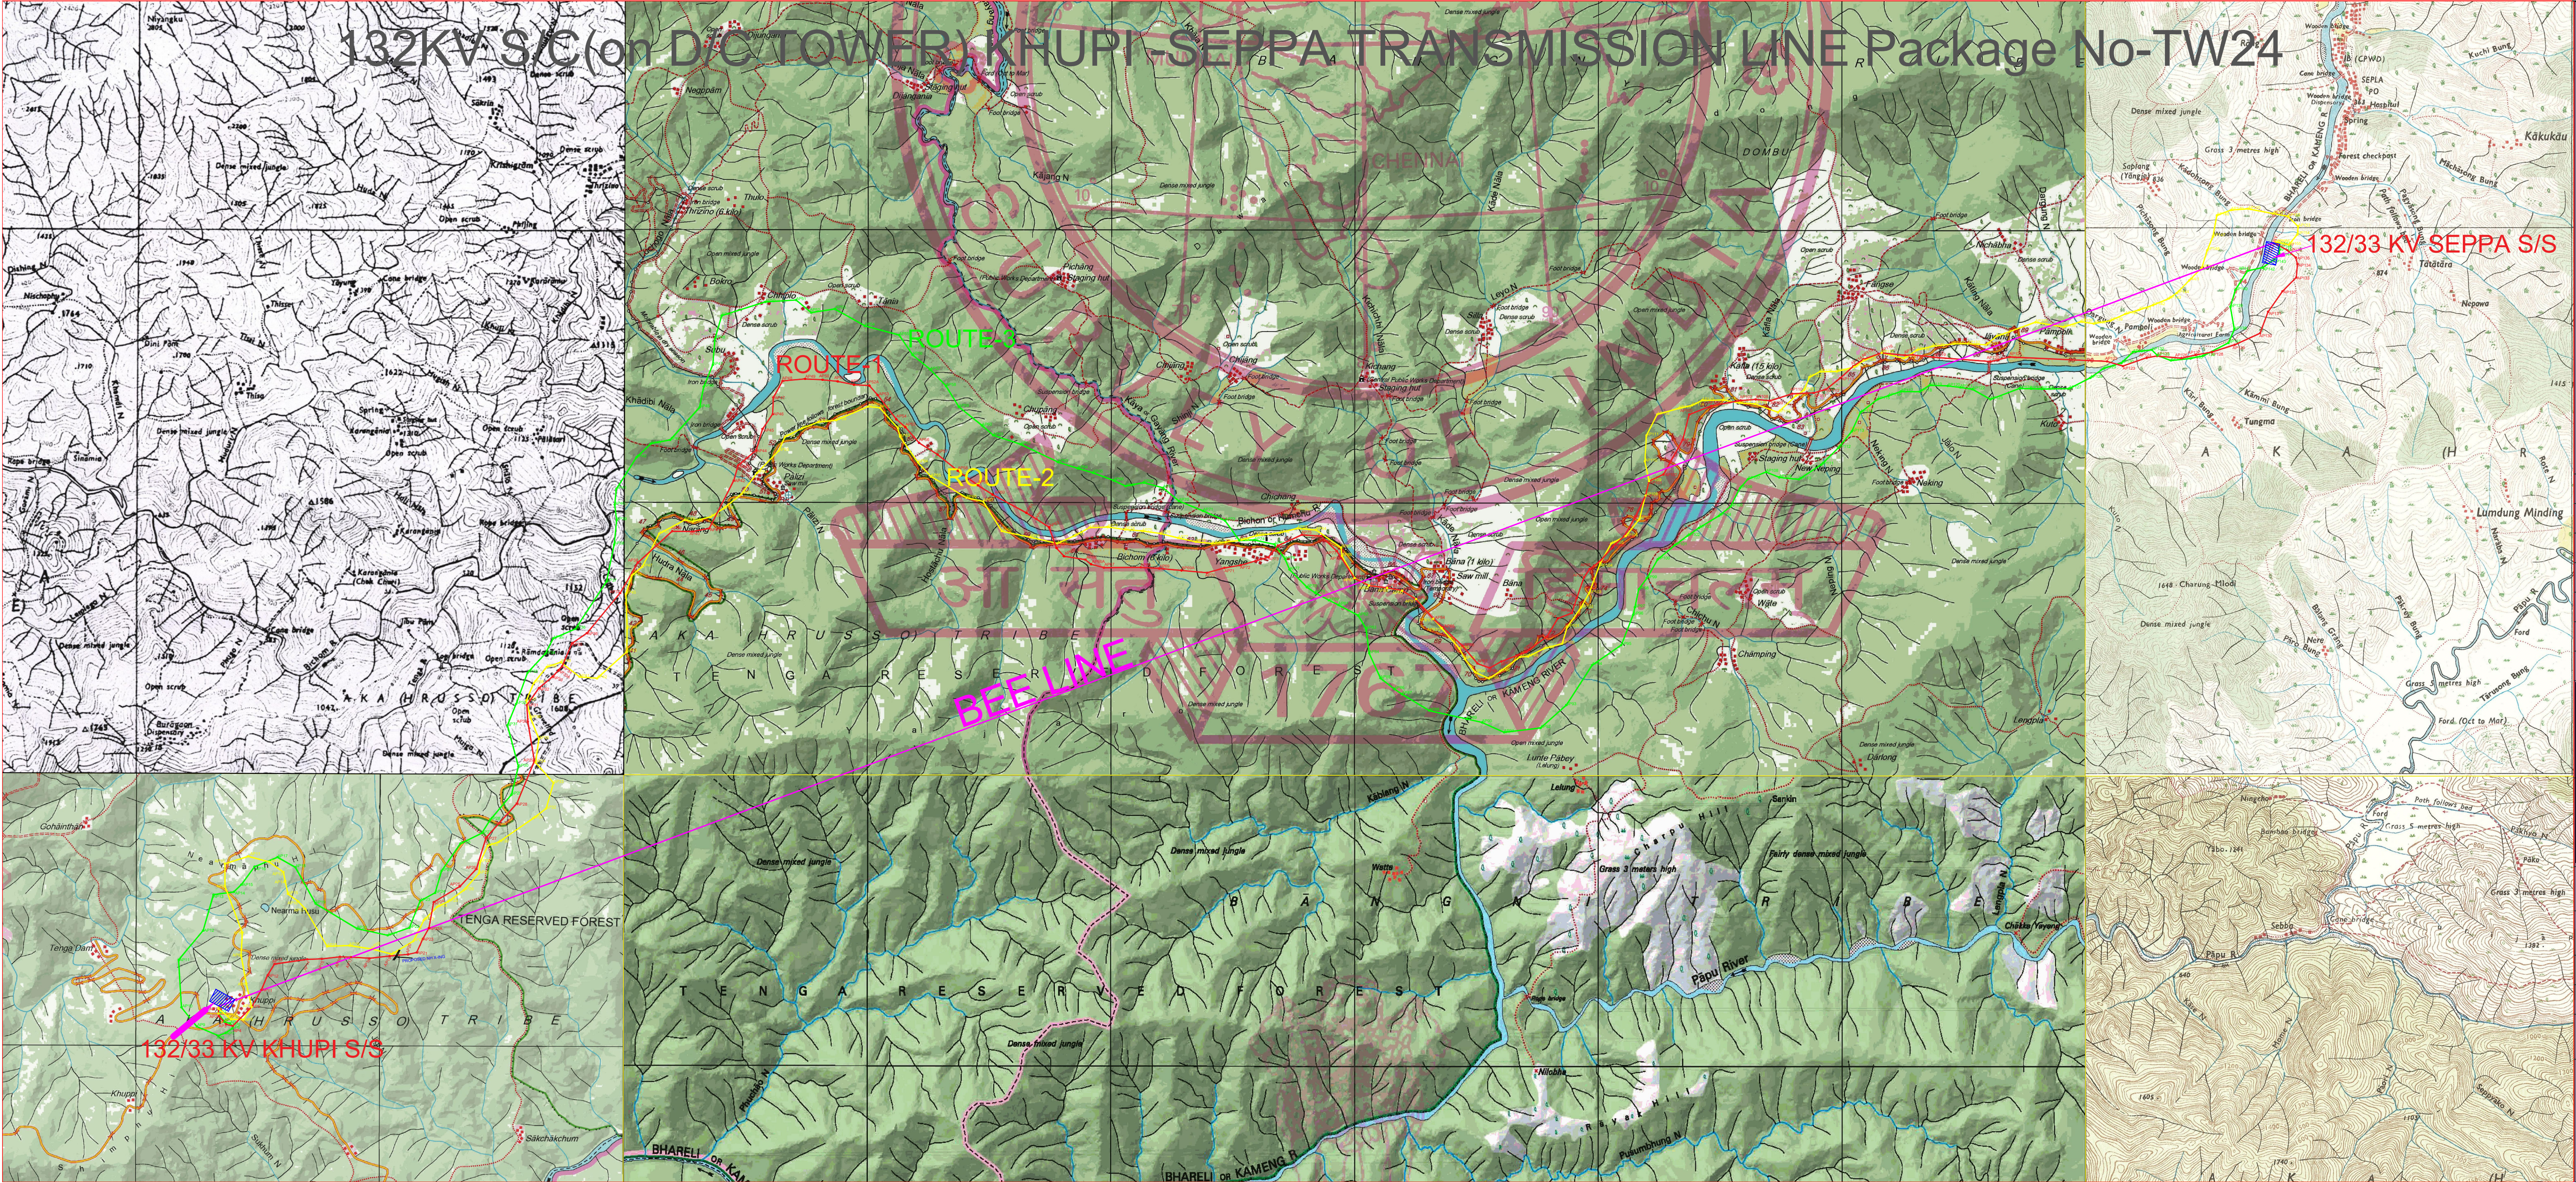

CLIENT: POWER GRID CORPORATION OF INDIA LIMITED.

132KV S/C(on D/C TOWER) KHUPI -SEPPA
TRANSMISSION LINE Package No-TW24



KEC International Ltd.

Proposed Route Plan of Three Alternative Alignment (R1,R2,R3) in Topographical Sheet				SCALE-1:50000	
LOA NO : CC-CS/165-NER/TW-3743/3/G4/NOA-II/8748					
For KEC International Ltd.			For PGCIL		
Prepared By	Checked By	Submitted By	Checked By	Recommended By	Approved By