


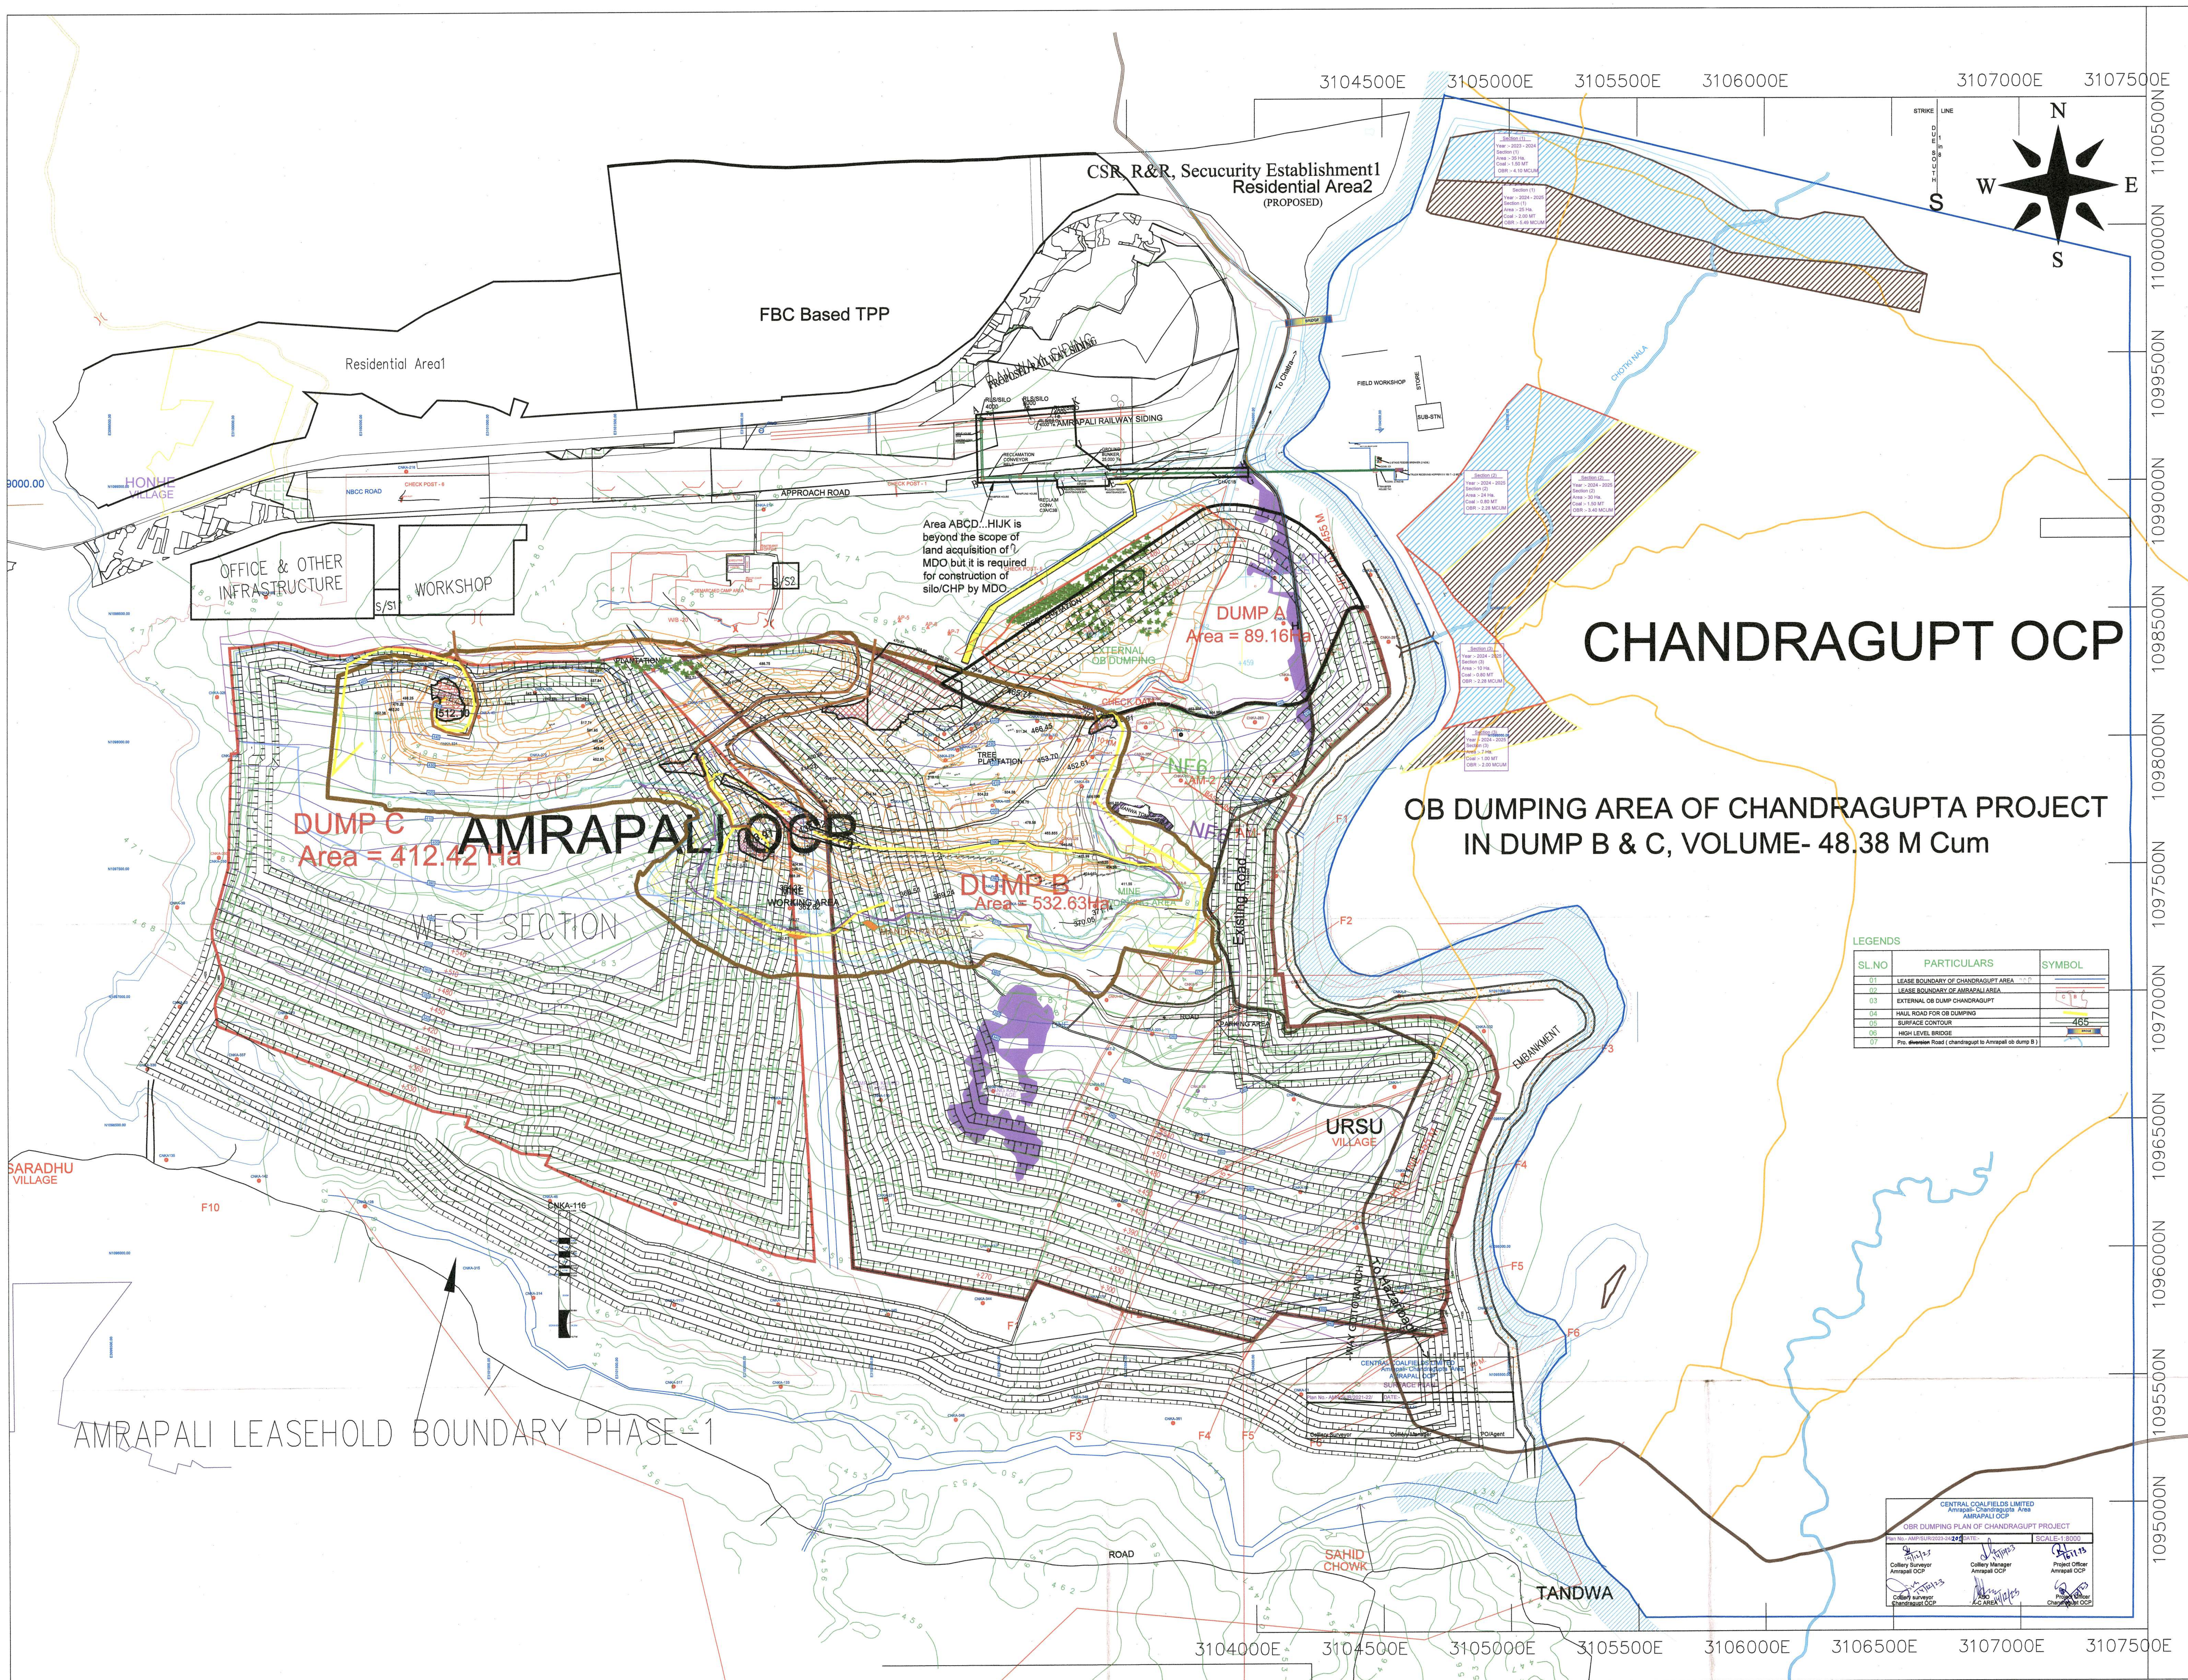

CHANDRAGUPT OCP

OB DUMPING AREA OF CHANDRAGUPTA PROJECT
IN DUMP B & C, VOLUME- 48.38 M Cum

LEGENDS		
SL.NO	PARTICULARS	SYMBOL
01	LEASE BOUNDARY OF CHANDRAGUPTA AREA	
02	LEASE BOUNDARY OF AMRAPALI AREA	
03	EXTERNAL OB DUMP CHANDRAGUPT	
04	HAUL ROAD FOR OB DUMPING	
05	SURFACE CONTOUR	465
06	HIGH LEVEL BRIDGE	
07	Prop. diversion Road (Chandragupt to Amrapali ob dump B)	

CENTRAL COALFIELDS LIMITED
Amrapali Chandragupta Area
AMRAPALI OCP

OB DUMPING PLAN OF CHANDRAGUPTA PROJECT

Scale: 1:50,000

Project Manager
Amrapali OCP

Project Officer
Chandragupta OCP

Chief Surveyor
Chandragupta OCP

Chief Engineer
Chandragupta OCP

PROJECT OFFICER
CHANDRAGUPTA OCP
AMRAPALI LEASEHOLD AREA