


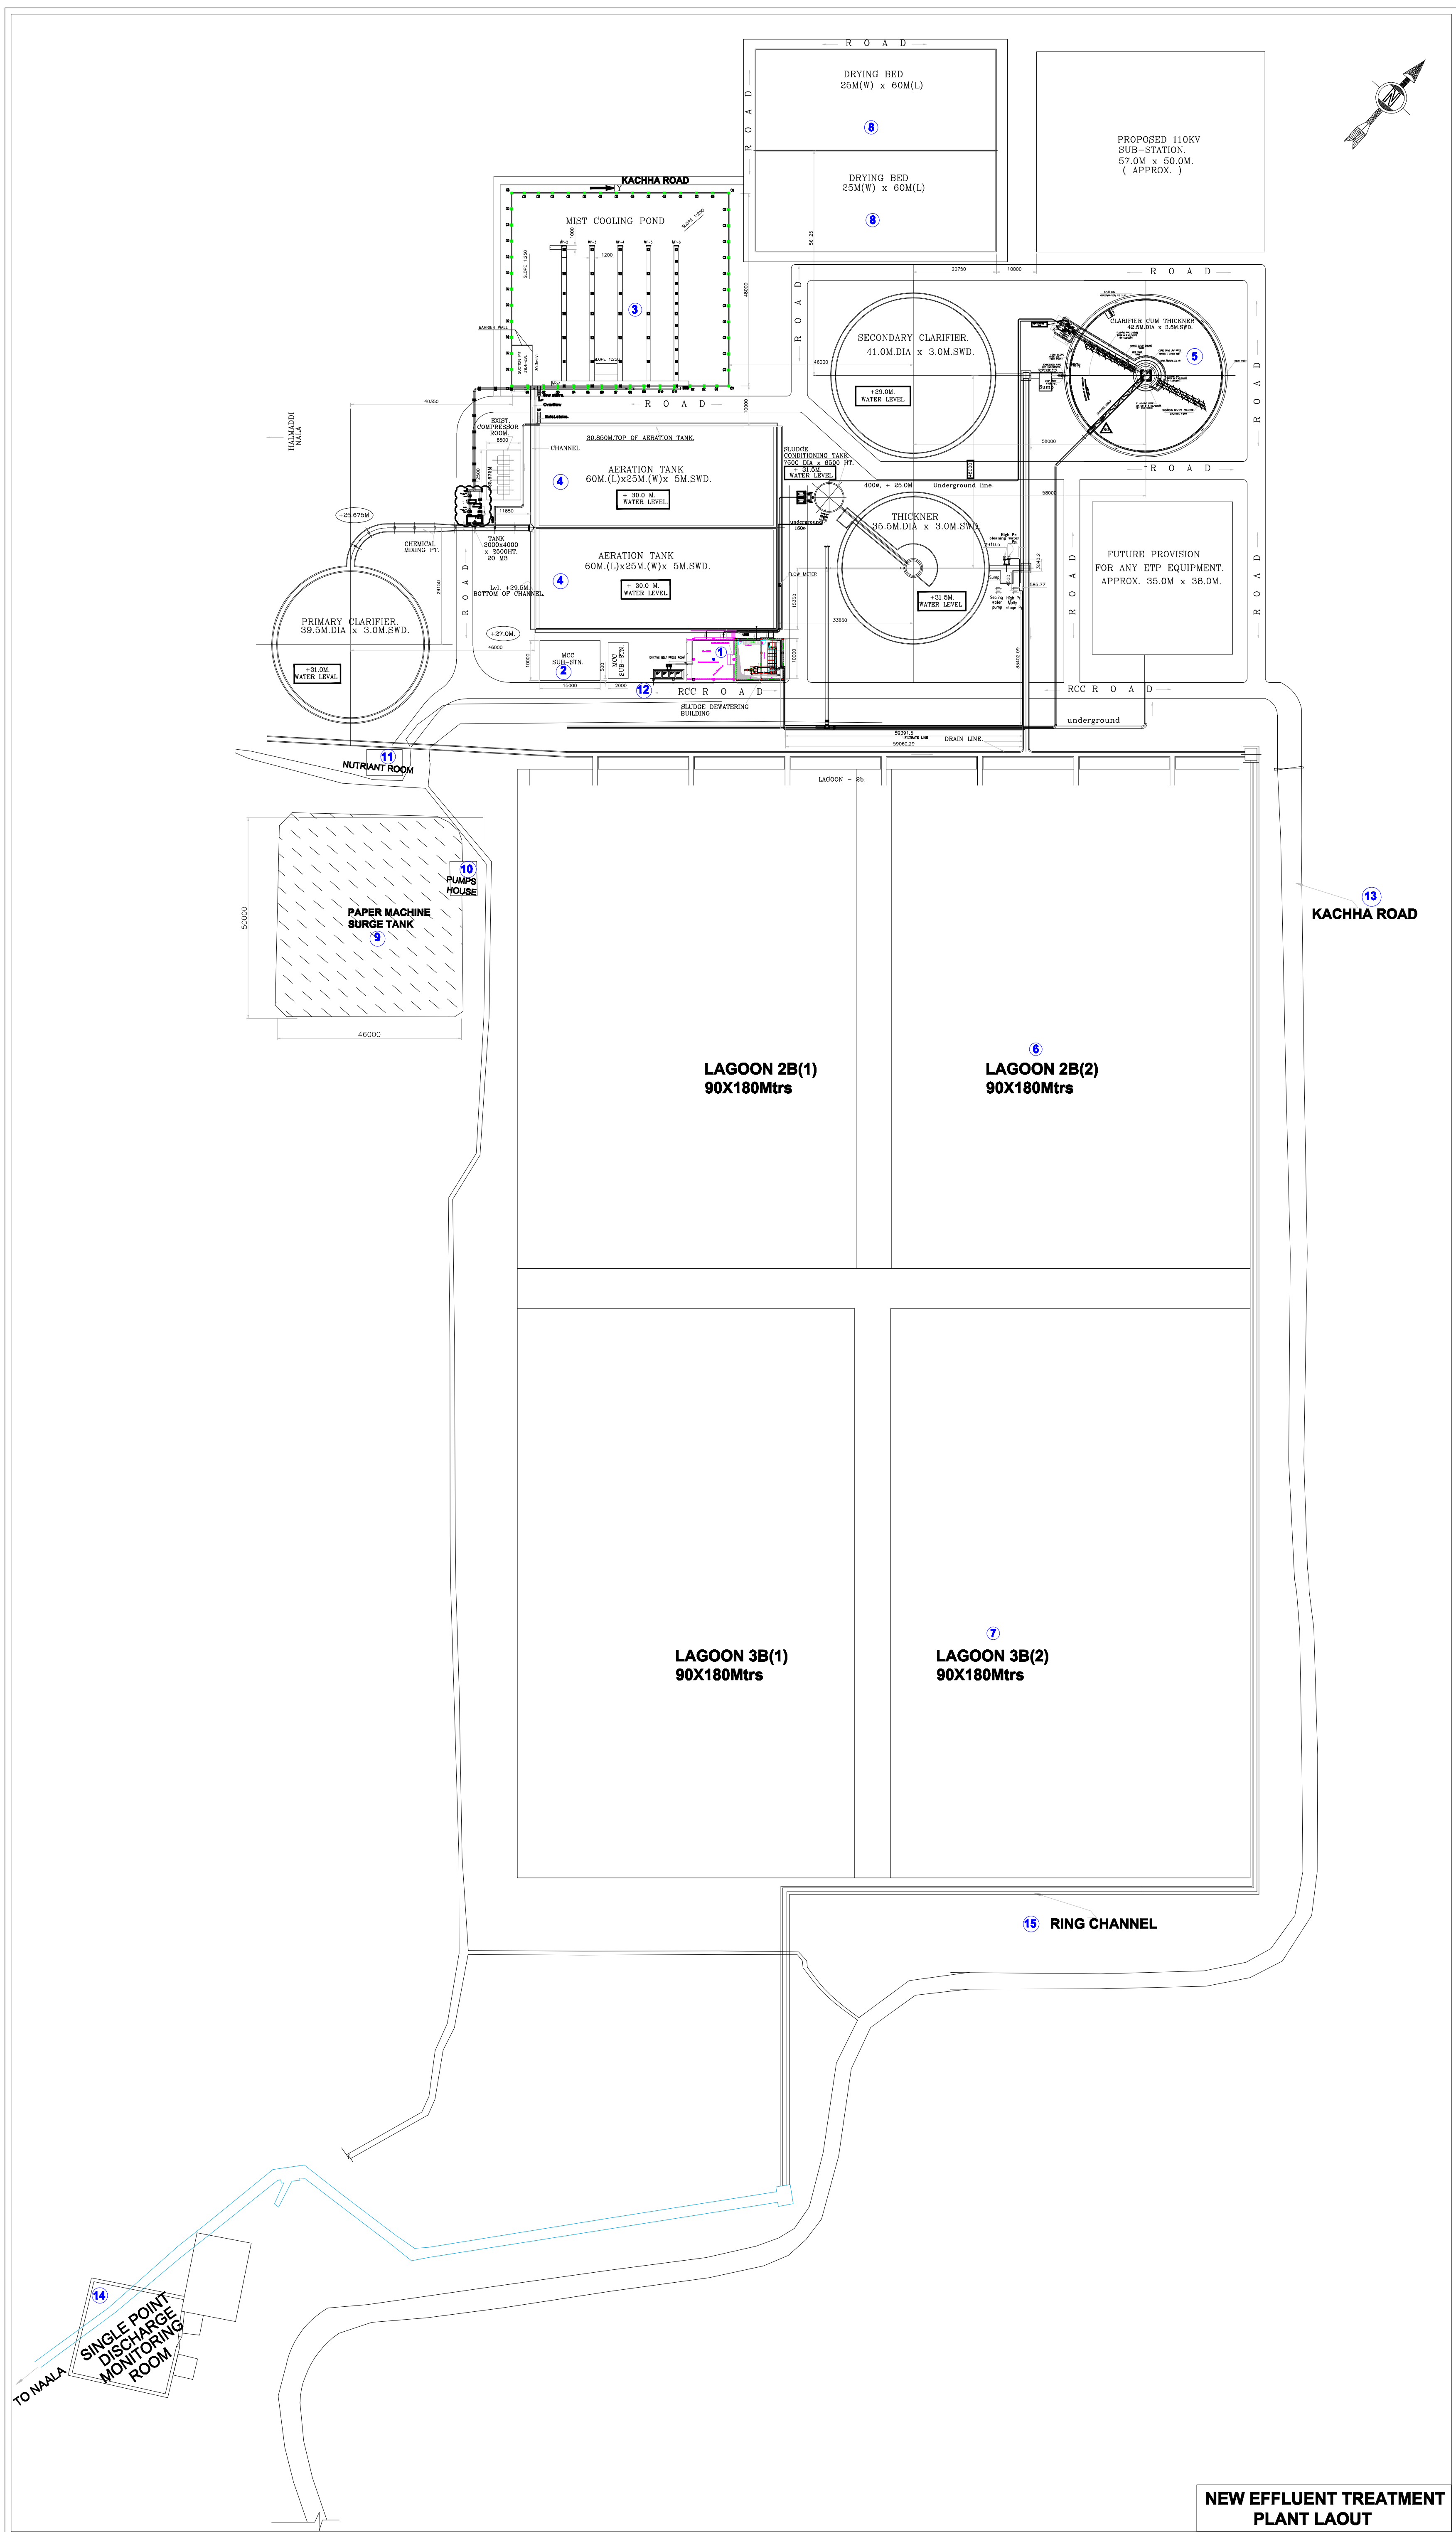

NEW EFFLUENT TREATMENT
PLANT LAOUT