

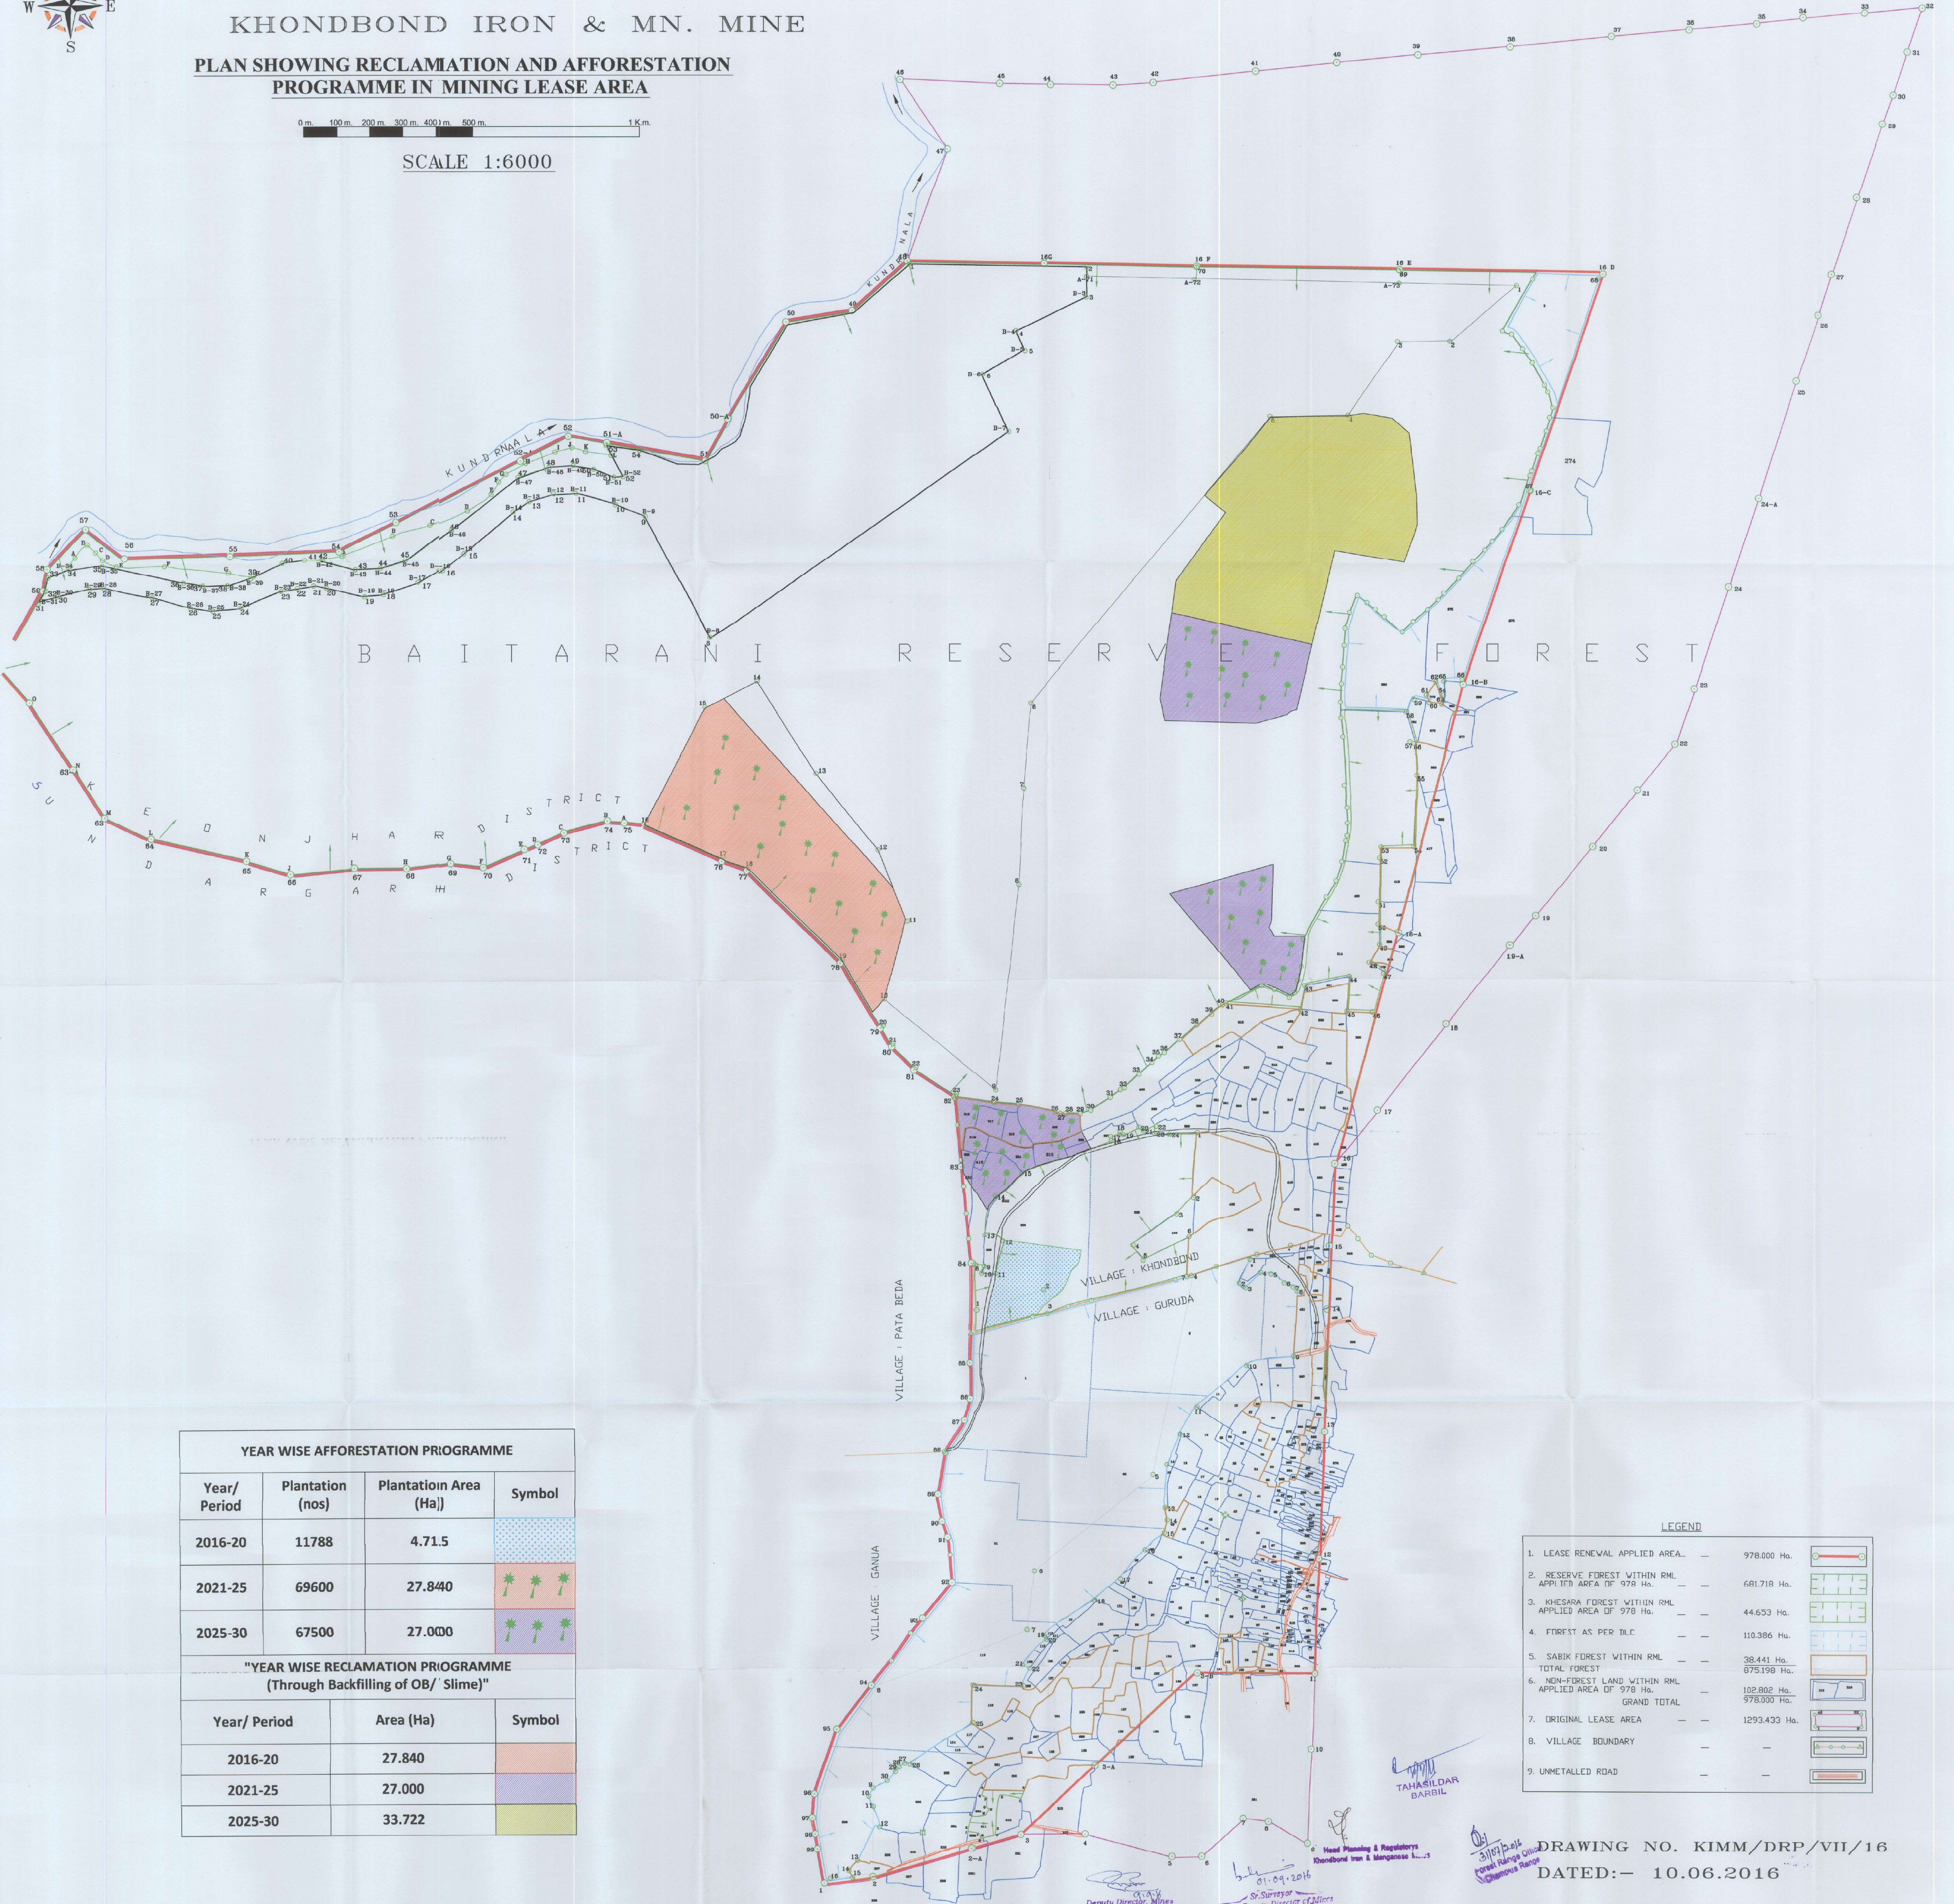


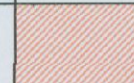
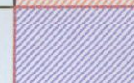
KHONDBOND IRON & MN. MINE

PLAN SHOWING RECLAMATION AND AFFORESTATION PROGRAMME IN MINING LEASE AREA

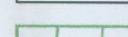
 
SCALE 1:6000

PLATE NO. VII



YEAR WISE AFFORESTATION PROGRAMME			
Year/ Period	Plantation (nos)	Plantation Area (Ha)	Symbol
2016-20	11788	4.71.5	
2021-25	69600	27.840	
2025-30	67500	27.000	
"YEAR WISE RECLAMATION PROGRAMME (Through Backfilling of OB/ Slime)"			
Year/ Period	Area (Ha)		Symbol
2016-20	27.840		
2021-25	27.000		
2025-30	33.722		

LEGEND

1. LEASE RENEWAL APPLIED AREA.	—	978,000 Ha.	
2. RESERVE FOREST WITHIN RML APPLIED AREA OF 978 Ha.	—	681,718 Ha.	
3. KHEASARA FOREST WITHIN RML APPLIED AREA OF 978 Ha.	—	44,653 Ha.	
4. FOREST AS PER TLC	—	110,386 Ha.	
5. SABIK FOREST WITHIN RML TOTAL FOREST	—	38,441 Ha. 875,198 Ha.	
6. NON-FOREST LAND WITHIN RML APPLIED AREA OF 978 Ha.	—	102,802 Ha. 978,000 Ha.	
7. ORIGINAL LEASE AREA	—	1293,433 Ha.	
8. VILLAGE BOUNDARY	—		
9. UNMUTATED ROAD	—		

DRAWING NO. KIMM/DRP/VII/16
DATED:- 10.06.2016