


MAP SHOWING DIGITAL MAP OF REQUIRED FOREST LAND AND COORDINATES OF PROPOSED ROAD ALIGNMENT

Construction of Approach Road for Proposed Hindustan Petroleum Corp. Ltd. Retail Outlet on Nagaur - Bikaner Road NH-89 between KM Stone No. 180-181 (Chainage: 180/949 - 180/994) LHS in Khasra No. 525/128, At Village - Barani, Tehsil - Nagaur, District - Nagaur, Raj
Proposal No. : FP/RJ/ROAD/57309/2020 (Applied Area : 0.1845 ha)

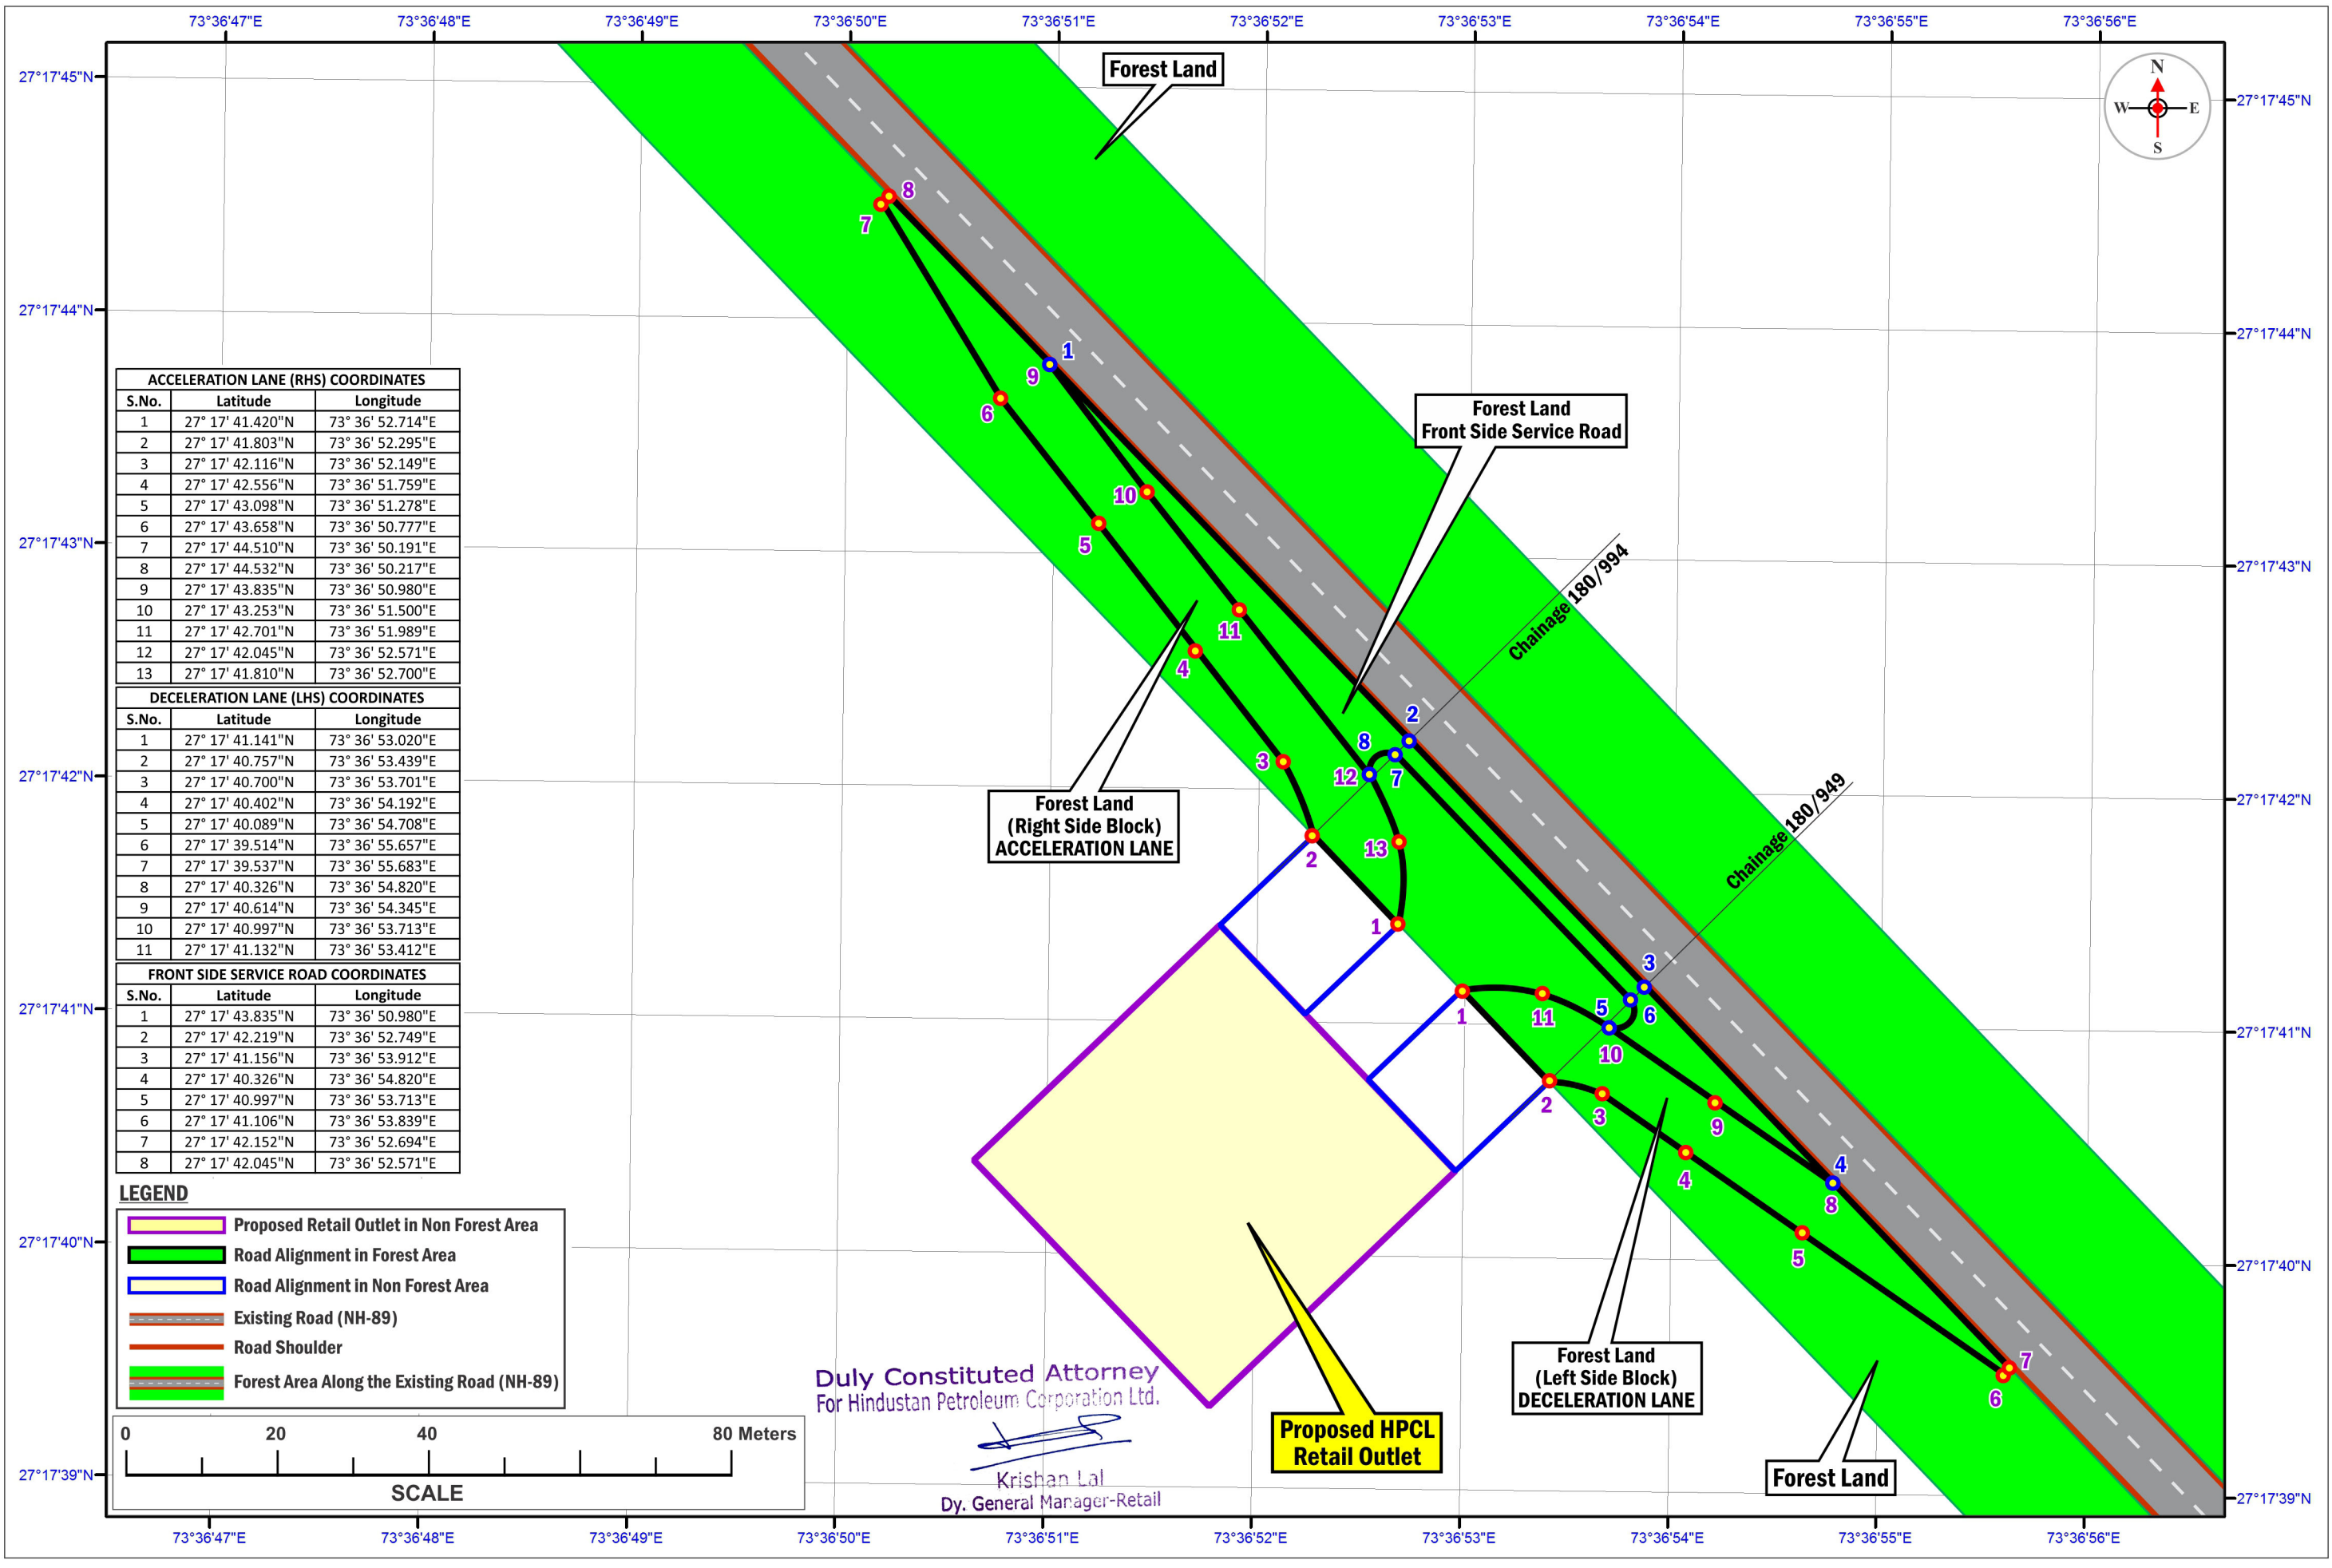


ACCELERATION LANE (RHS) COORDINATES		
S.No.	Latitude	Longitude
1	27° 17' 41.420"N	73° 36' 52.714"E
2	27° 17' 41.803"N	73° 36' 52.295"E
3	27° 17' 42.116"N	73° 36' 52.149"E
4	27° 17' 42.556"N	73° 36' 51.759"E
5	27° 17' 43.098"N	73° 36' 51.278"E
6	27° 17' 43.658"N	73° 36' 50.777"E
7	27° 17' 44.510"N	73° 36' 50.191"E
8	27° 17' 44.532"N	73° 36' 50.217"E
9	27° 17' 43.835"N	73° 36' 50.980"E
10	27° 17' 43.253"N	73° 36' 51.500"E
11	27° 17' 42.701"N	73° 36' 51.989"E
12	27° 17' 42.045"N	73° 36' 52.571"E
13	27° 17' 41.810"N	73° 36' 52.700"E

DECELERATION LANE (LHS) COORDINATES		
S.No.	Latitude	Longitude
1	27° 17' 41.141"N	73° 36' 53.020"E
2	27° 17' 40.757"N	73° 36' 53.439"E
3	27° 17' 40.700"N	73° 36' 53.701"E
4	27° 17' 40.402"N	73° 36' 54.192"E
5	27° 17' 40.089"N	73° 36' 54.708"E
6	27° 17' 39.514"N	73° 36' 55.657"E
7	27° 17' 39.537"N	73° 36' 55.683"E
8	27° 17' 40.326"N	73° 36' 54.820"E
9	27° 17' 40.614"N	73° 36' 54.345"E
10	27° 17' 40.997"N	73° 36' 53.713"E
11	27° 17' 41.132"N	73° 36' 53.412"E

FRONT SIDE SERVICE ROAD COORDINATES		
S.No.	Latitude	Longitude
1	27° 17' 43.835"N	73° 36' 50.980"E
2	27° 17' 42.219"N	73° 36' 52.749"E
3	27° 17' 41.156"N	73° 36' 53.912"E
4	27° 17' 40.326"N	73° 36' 54.820"E
5	27° 17' 40.997"N	73° 36' 53.713"E
6	27° 17' 41.106"N	73° 36' 53.839"E
7	27° 17' 42.152"N	73° 36' 52.694"E
8	27° 17' 42.045"N	73° 36' 52.571"E

LEGEND

- Proposed Retail Outlet in Non Forest Area
- Road Alignment in Forest Area
- Road Alignment in Non Forest Area
- Existing Road (NH-89)
- Road Shoulder
- Forest Area Along the Existing Road (NH-89)

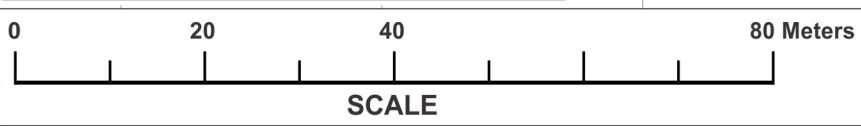

Duly Constituted Attorney
For Hindustan Petroleum Corporation Ltd.

Krishan Lal
Dy. General Manager-Retail

Proposed HPCL
Retail Outlet

Forest Land
(Left Side Block)
DECELERATION LANE

Forest Land