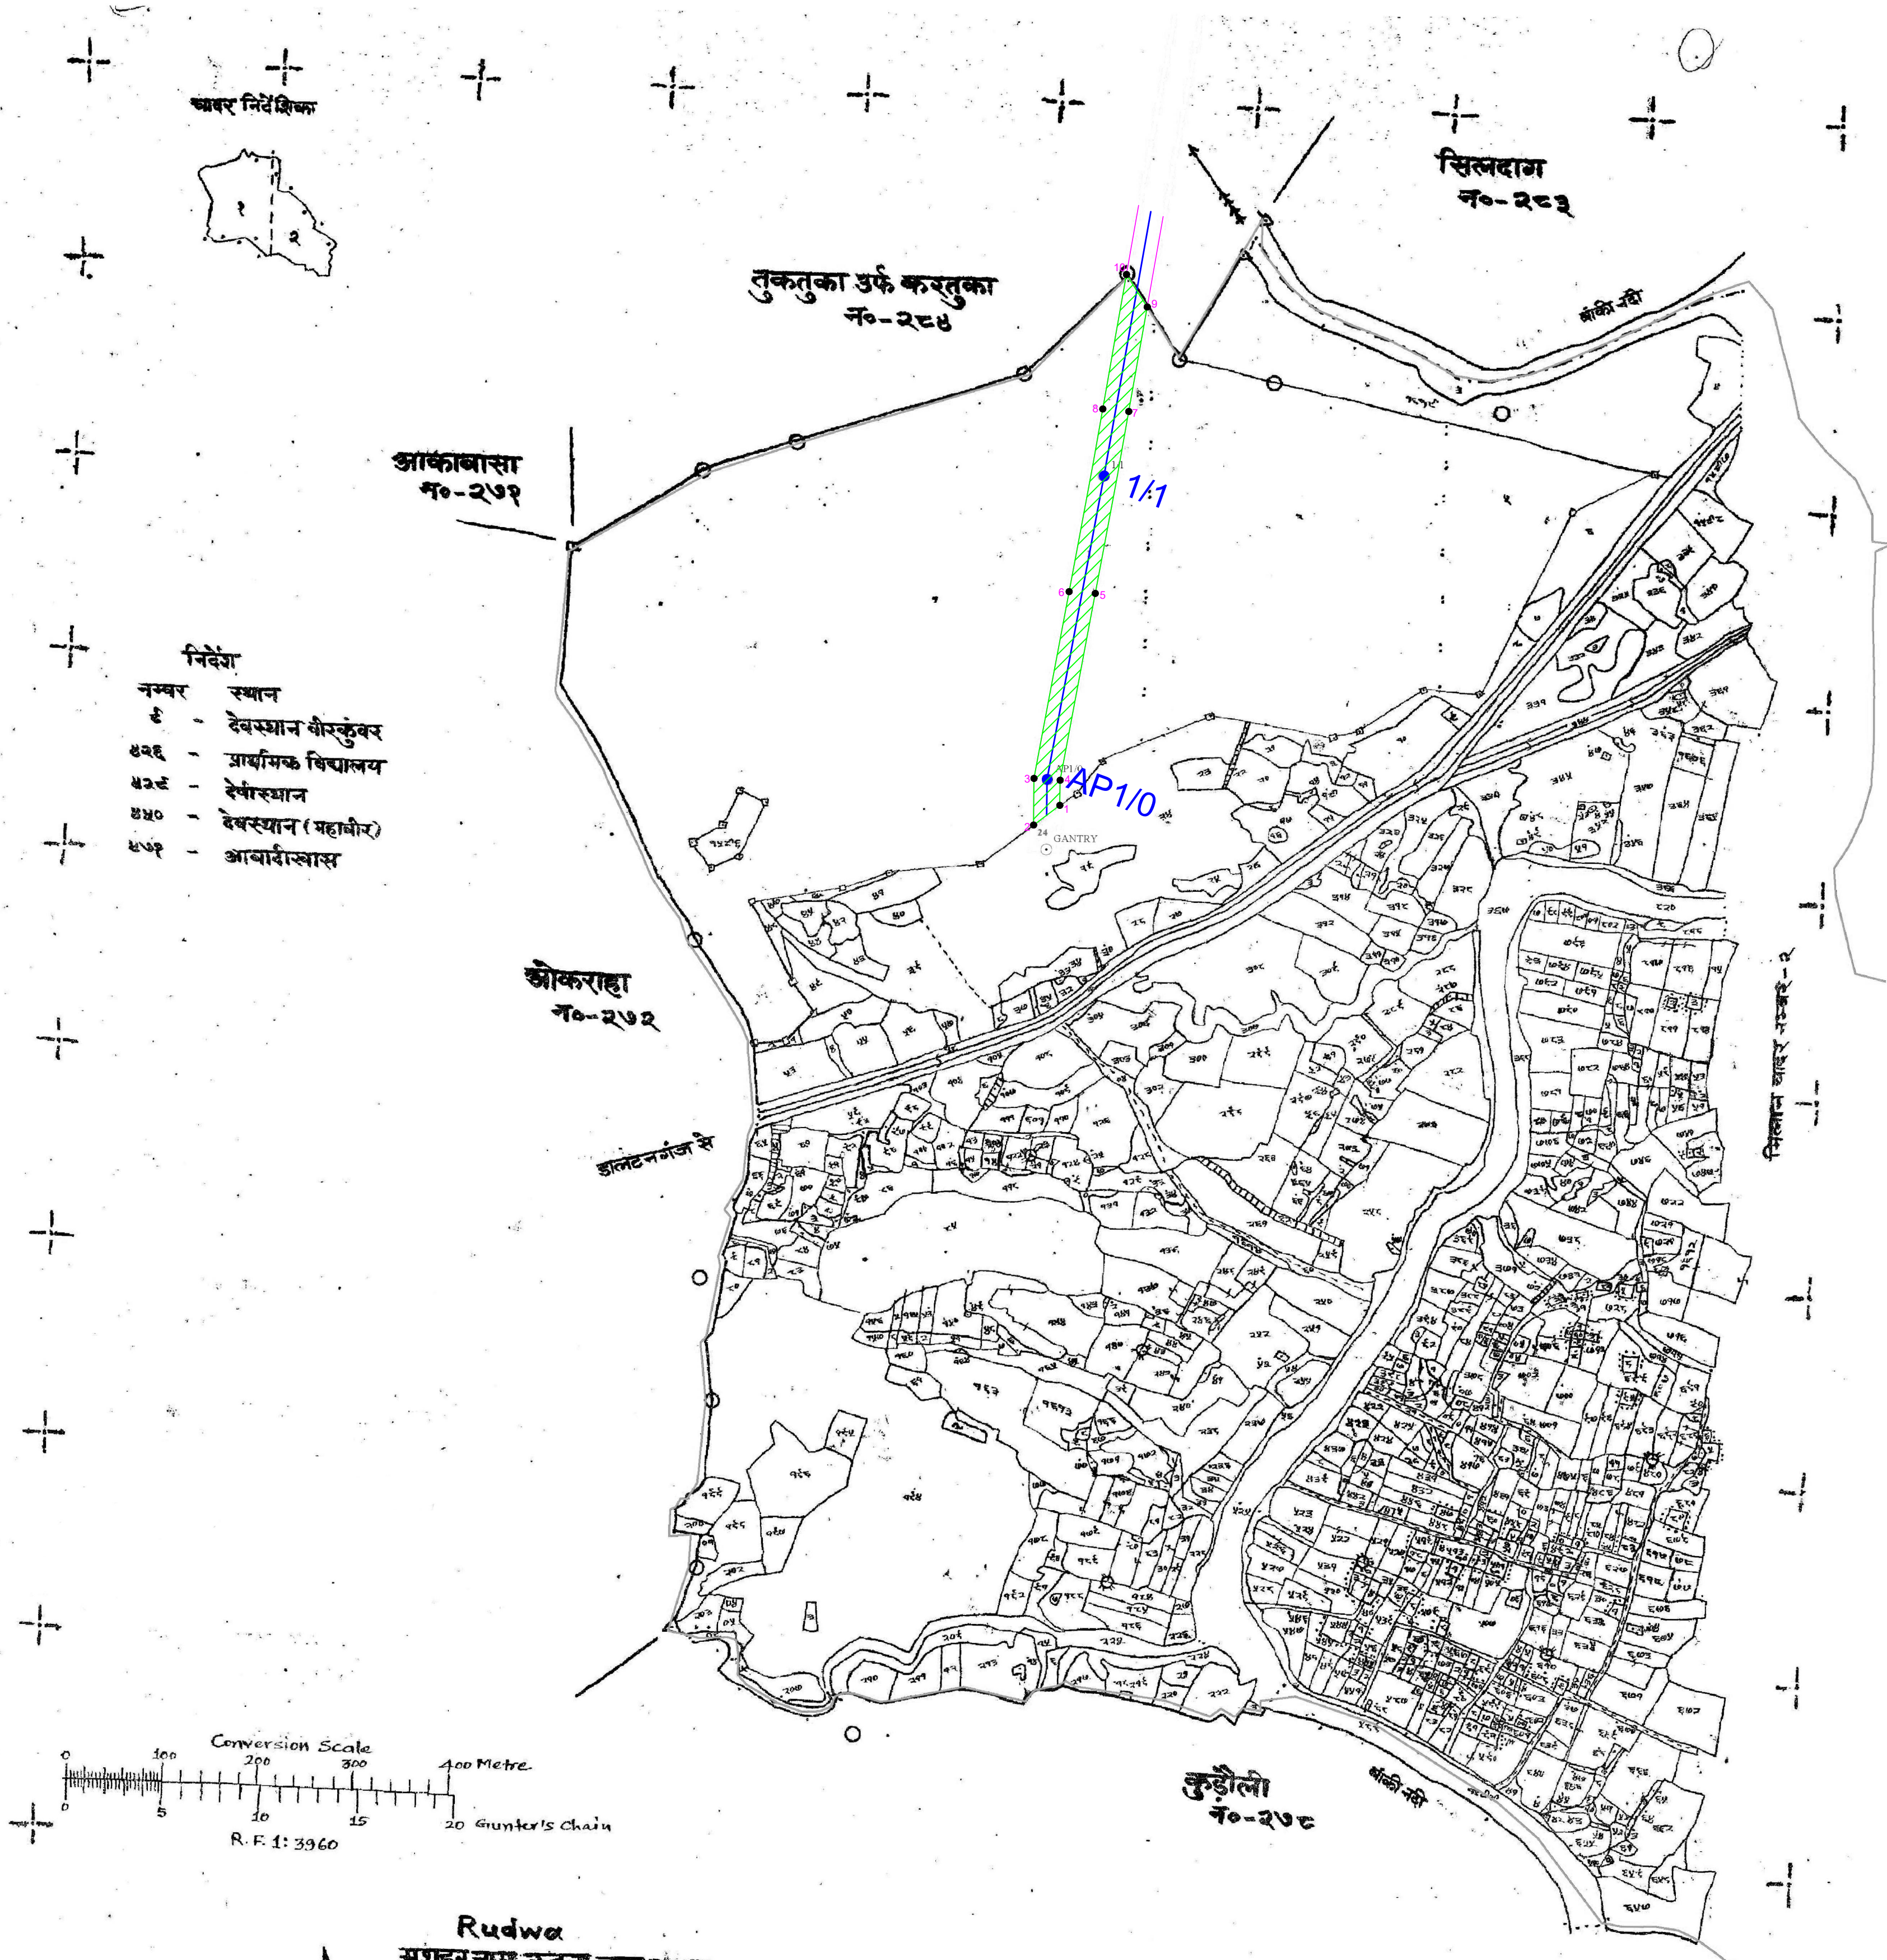


Rudra
मशहूर नाम रुद्रा चंदर नं. २७२
थाना नं. २७२
राजस्व थाना दतपुर
पुलिस थाना दतपुर
अंचल दतपुर
जिला पलामू
पैमाना १ इंच = १ मील या १ से.मी. = ३९.६० मीटर
सन् २००७ - २००८ ई०

१	२	३	४	५	६	७	८	९	१०
१००	२००	३००	४००	५००	६००	७००	८००	९००	१०००
१००	२००	३००	४००	५००	६००	७००	८००	९००	१०००

सरकार के अधिकार के निर्मित एवं प्रकाशित


विद्युति गणना का
नू- माप अर्थीक्षक

GEO COORDINATES			
DATUM - WGS8			
POINTS	LATITUDE	LONGITUDE	FOREST PATCH
1	24° 19' 33.52" N	84° 08' 19.98" E	PATCH-1
2	24° 19' 32.84" N	84° 08' 19.02" E	PATCH-1
3	24° 19' 34.41" N	84° 08' 19.01" E	PATCH-1
4	24° 19' 34.37" N	84° 08' 19.97" E	PATCH-1
5	24° 19' 40.68" N	84° 08' 21.12" E	PATCH-1
6	24° 19' 40.72" N	84° 08' 20.15" E	PATCH-1
7	24° 19' 46.82" N	84° 08' 22.21" E	PATCH-1
8	24° 19' 46.89" N	84° 08' 21.25" E	PATCH-1
9	24° 19' 50.35" N	84° 08' 22.81" E	PATCH-1
10	24° 19' 51.43" N	84° 08' 22.02" E	PATCH-1

INDEX

FOREST LAND -	
RAIYATI LAND -	
AP POINTS -	
GEO POINTS 1,2etc -	
LINE CORRIDOR -	

Scale 16" = 1 mile or 1:3960

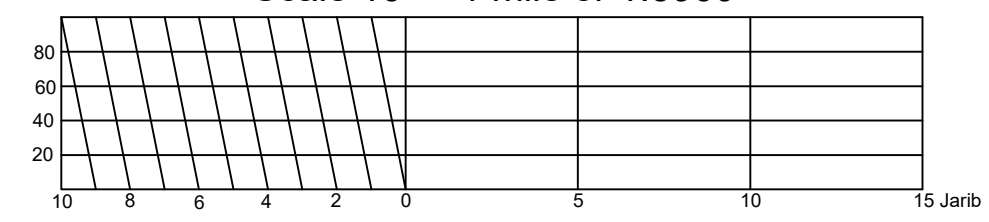

SENIOR MANAGER
TRANSMISSION DIVISION
DALTONGANJ

PROJECT	DEMARICATION OF FOREST PATCH IN CRDASTRAL SHEET FOR 132KV D/C CHATTERPUR - JAPLA TRANSMISSION LINE
PREPARED BY	M/S NAMAN ENTERPRISES
PREPARED FOR	JHARKHAND URJA SANCHARAN NIGAM LIMITED
EXECUTING AGENCY	R.S. INFRAPROJECTS PVT. LTD. B-133, Sector-2, Noida, U.P.
DRAWING NO.	DC/N/C-U/18-21-C-01
REV.	00