


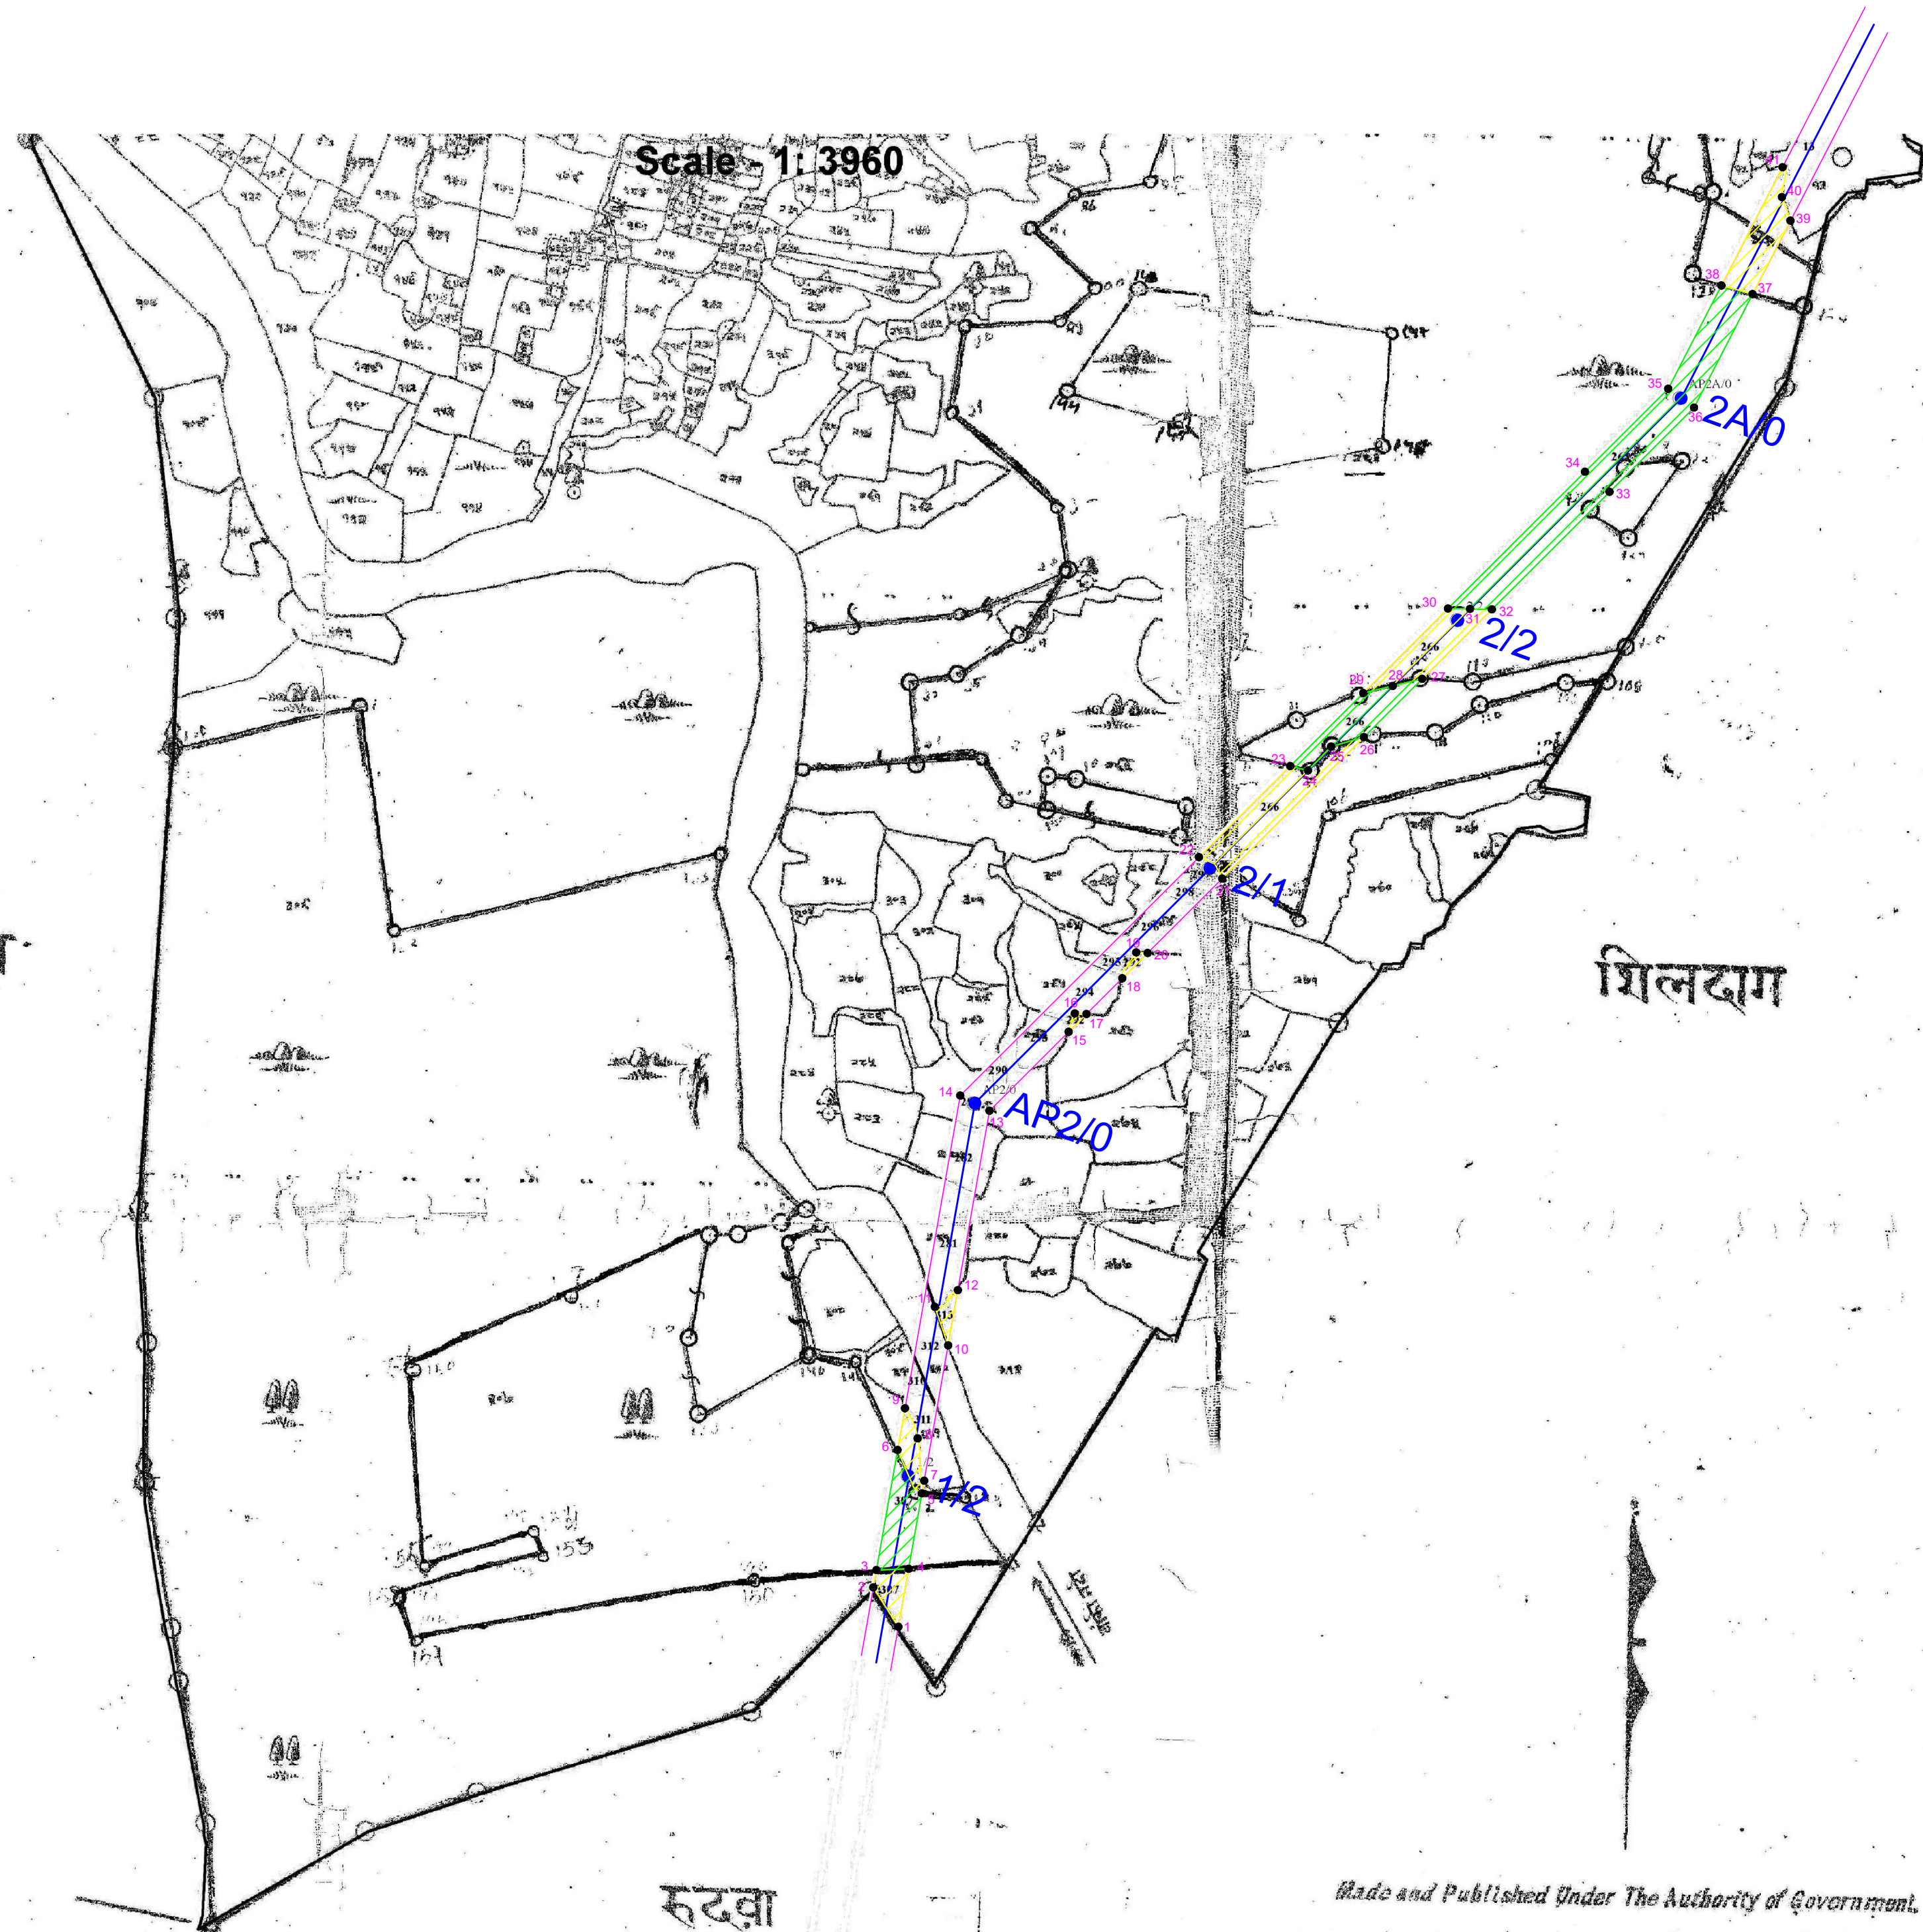


Tuktuka alias Kartuka
खण्ड संकेत नाम और नम्बर दृक्दृक्का ३२१
कनेक्सी रजिस्ट्रार नम्बर १७
महाहर नाम तुक्तुका उर्फ कातुका
शाना कतरपुर नम्बर २८४
परगन: पलामू
तप्पा किन्नी
ज़िला पलामू
पैमाना कदम १ इंच = १८१५ फीट
सन १८१५ - १६ ईस्वी

1	पट्टा नम्बर	1
2	मालिक के नाम	
3	पट्टा कुंवा	६
4	कच्चा कुंवा	०

Confirmed that the green line
the boundary of the forests was
"Protected Forests" in Village 22
Thana No. 2, 28 &
Government Notification dated 10/10/13
dated 17/1/13
Dr. M. Kumar
Divisional Forest Officer, Forest Settlement
Daltonganj North Div. Palamu.

GEO COORDINATES			
DATUM - WGS8			
POINTS	LATITUDE	LONGITUDE	FOREST PATCH
1	24° 19' 50.35" N	84° 08' 22.81" E	PATCH-1
2	24° 19' 51.43" N	84° 08' 22.02" E	PATCH-1
3	24° 19' 51.92" N	84° 08' 22.10" E	PATCH-1
4	24° 19' 51.97" N	84° 08' 23.08" E	PATCH-1
5	24° 19' 54.07" N	84° 08' 23.44" E	PATCH-1
6	24° 19' 55.27" N	84° 08' 22.67" E	PATCH-1
7	24° 19' 54.43" N	84° 08' 23.50" E	PATCH-1
8	24° 19' 55.60" N	84° 08' 23.27" E	PATCH-1
9	24° 19' 56.43" N	84° 08' 22.87" E	PATCH-1
10	24° 19' 58.20" N	84° 08' 24.14" E	PATCH-2
11	24° 19' 59.26" N	84° 08' 23.72" E	PATCH-2
12	24° 19' 59.74" N	84° 08' 24.40" E	PATCH-2
13	24° 20' 04.74" N	84° 08' 25.25" E	
14	24° 20' 05.15" N	84° 08' 24.35" E	
15	24° 20' 06.98" N	84° 08' 27.60" E	PATCH-3
16	24° 20' 07.49" N	84° 08' 27.77" E	PATCH-3
17	24° 20' 07.48" N	84° 08' 28.13" E	PATCH-3
18	24° 20' 08.50" N	84° 08' 29.19" E	PATCH-4
19	24° 20' 09.22" N	84° 08' 29.60" E	PATCH-4
20	24° 20' 09.22" N	84° 08' 29.94" E	PATCH-4
21	24° 20' 11.33" N	84° 08' 32.16" E	PATCH-5
22	24° 20' 11.91" N	84° 08' 31.44" E	PATCH-5
23	24° 20' 14.49" N	84° 08' 34.15" E	PATCH-5
24	24° 20' 14.38" N	84° 08' 34.69" E	PATCH-5
25	24° 20' 15.05" N	84° 08' 35.38" E	PATCH-5
26	24° 20' 15.33" N	84° 08' 36.36" E	PATCH-5
27	24° 20' 16.99" N	84° 08' 38.09" E	PATCH-5
28	24° 20' 16.77" N	84° 08' 37.21" E	PATCH-5
29	24° 20' 16.56" N	84° 08' 36.32" E	PATCH-5
30	24° 20' 18.96" N	84° 08' 38.83" E	PATCH-5
31	24° 20' 18.96" N	84° 08' 39.50" E	PATCH-5
32	24° 20' 18.96" N	84° 08' 40.16" E	PATCH-5
33	24° 20' 22.29" N	84° 08' 43.66" E	PATCH-5
34	24° 20' 22.83" N	84° 08' 42.90" E	PATCH-5
35	24° 20' 25.19" N	84° 08' 45.37" E	PATCH-5
36	24° 20' 24.68" N	84° 08' 46.16" E	PATCH-5
37	24° 20' 27.86" N	84° 08' 47.87" E	PATCH-5
38	24° 20' 28.08" N	84° 08' 46.92" E	PATCH-5
39	24° 20' 29.92" N	84° 08' 48.97" E	PATCH-5
40	24° 20' 30.58" N	84° 08' 48.70" E	PATCH-5
41	24° 20' 31.40" N	84° 08' 48.70" E	PATCH-5

INDEX	
PROTECTED FOREST	
JUNGLE JHARI FOREST	
RAIYATI LAND	
AP POINTS	
GEO POINTS 1,2etc	
LINE CORRIDOR	

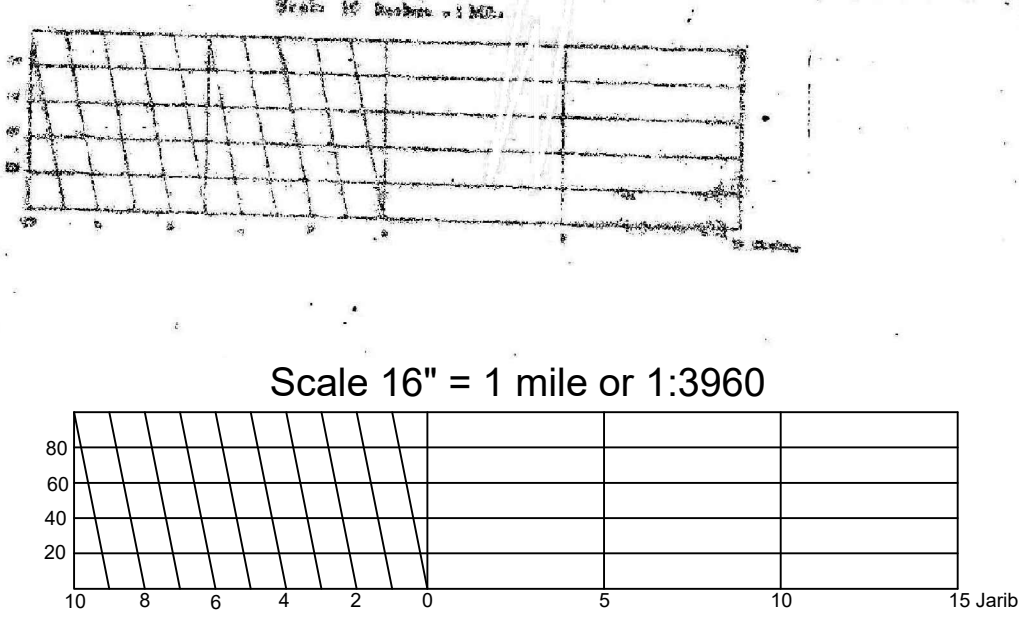

[Signature]
SENIOR MANAGER
TRANSMISSION DIVISION
DALTONGANJ

PROJECT DEMARCATION OF FOREST PATCH IN CRDASTRAL SHEET FOR 132KV D/C CHATTERPUR - JAPLA TRANSMISSION LINE	
PREPARED BY	M/S NAMAN ENTERPRISES
PREPARED FOR	JHARKHAND URJA SANCHARAN NIGAM LIMITED
EXECUTING AGENCY	R.S. INFRAPROJECTS PVT. LTD. B-133, Sector-2, Noida, U.P.
DRAWING NO.	DC/INC/L/18-21-C-01
REV.	00