
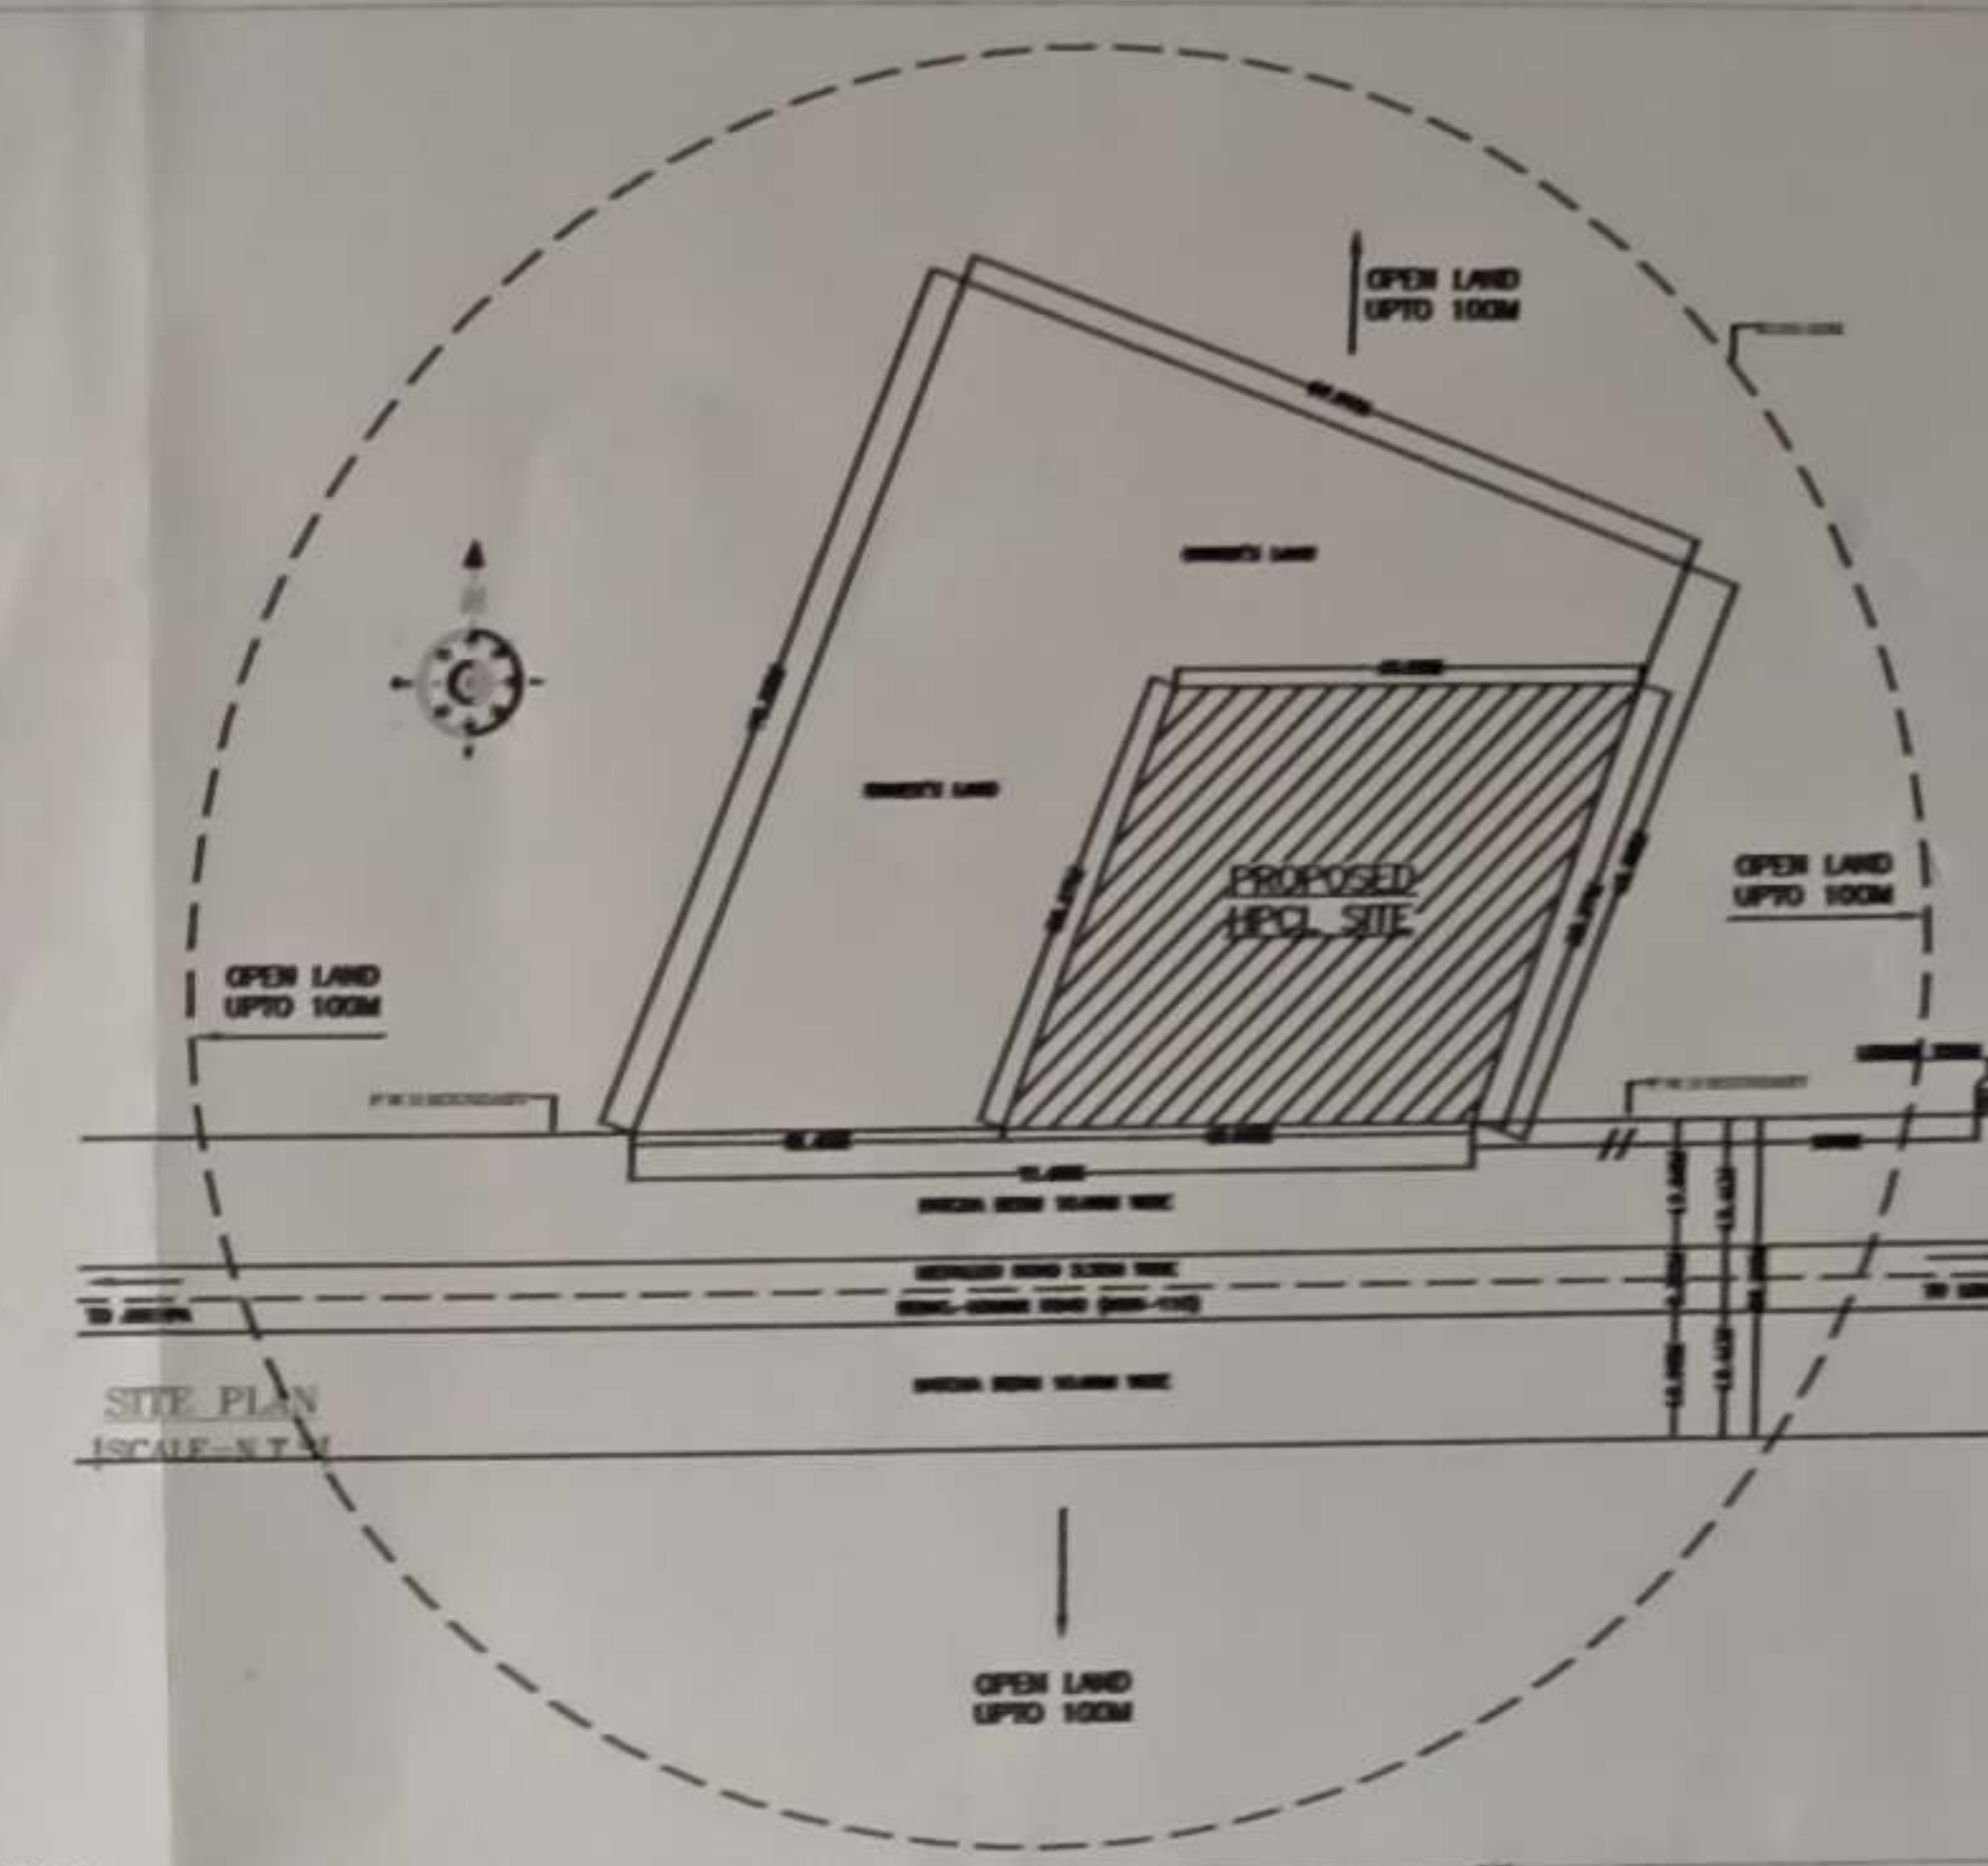


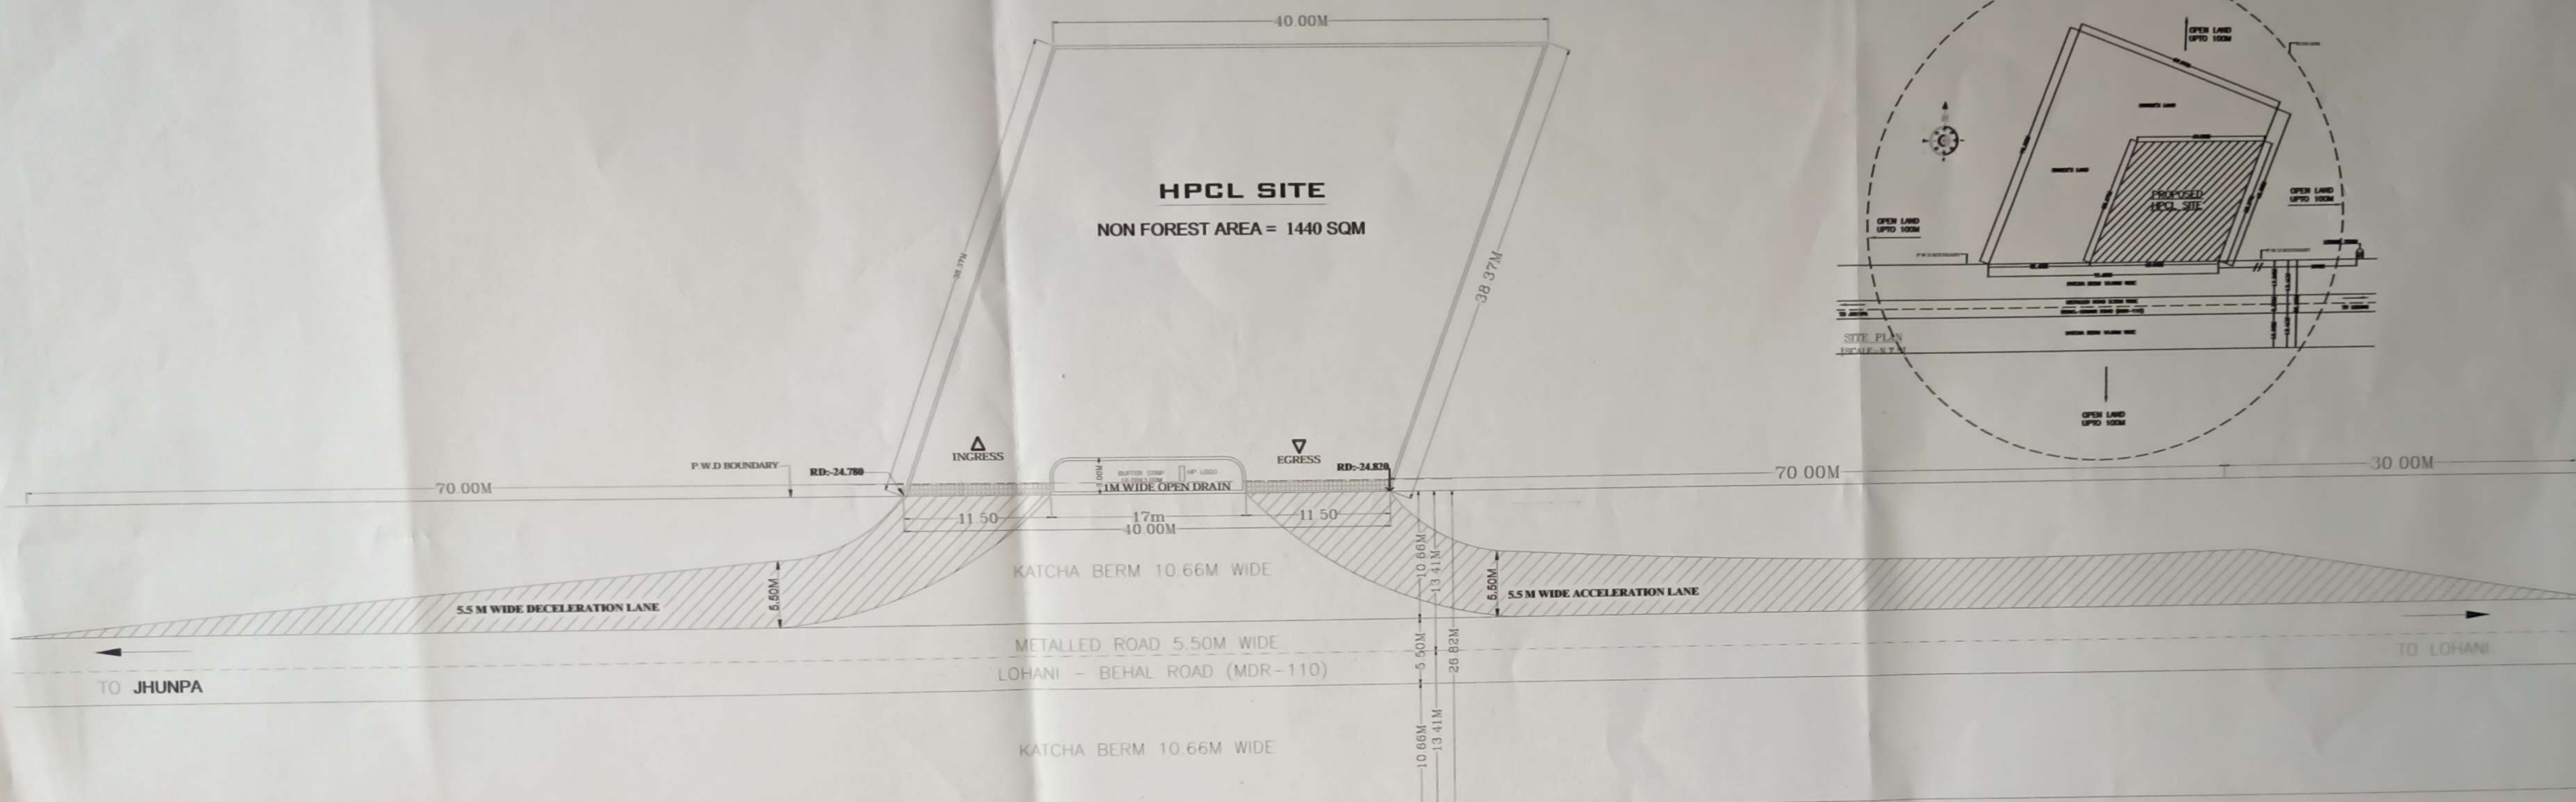

LAYOUT PLAN

AREA DETAIL		TOTAL FOREST AREA		ADDRESS DETAILS	
DECELERATION LANE AREA		ACCELERATION LANE		SITE & LAYOUT PLAN FOR MSHSD RETAIL OUTLET ON JALPA - LOHANI ROAD (MDR-1101, AT KM 24.800(LMS), VILLAGE-BIDHANI TEHSIL-BEHAL, DISTRICT-SHIWANI, STATE-HARYANA	
A AREA = $\frac{1}{2} \times 22.67 \times 2.64$ = 29.666	D AREA = $\frac{1}{2} \times 12.16 \times 2.24$ = 1.333 x 27.238 = 36.308	A AREA = $\frac{1}{2} \times 22.47 \times 2.64$ = 29.666	D AREA = $\frac{1}{2} \times 12.16 \times 2.24$ = 1.333 x 27.238 = 36.308	(a) DECELERATION LANE AREA :-A+B+D+E - C = (29.660+55.500+36.308+169.950) - (10.496) = 291.418-10.496 = 280.922 SQM	VILLAGE = BIDHANI HIGHWAY NO. = 00 ROADWAY NAME = F4 HANDBOOK NO. = RA/1/10/1 NEAREST POLICE STATION= BEHAL NEAREST RAILWAY STATION= LOHANI TDS-ENL = BEHAL DISTRICT = HARYANA PIN CODE = 127009 STATE = HARYANA
B AREA = $\frac{1}{2} \times 22.47 \times 4.94$ = 55.500	E AREA = $\frac{1}{2} \times 61.80 \times 5.50$ = 169.950	B AREA = $\frac{1}{2} \times 22.47 \times 4.94$ = 55.500	E AREA = $\frac{1}{2} \times 59.86 \times 5.50$ = 164.615	(b) ACCELERATION LANE :-A+B+D+E+F+G - C = (29.660+55.500+36.308+164.615+136.780+68.700) - (10.496) = 496.519-10.496 = 481.067 SQM	TARIKUN DATED: 06.11.2021 SCALE: AS SHOWN DRG. NO. HP-FORST/BIDHANI
-C AREA = $\frac{1}{2} \times 5.79 \times 1.36$ = 1.333 x 7.874 = 10.496	-C AREA = $\frac{1}{2} \times 5.79 \times 1.36$ = 1.333 x 7.874 = 10.496	F AREA = $\frac{1}{2} \times 59.86 \times 4.57$ = 136.780	G AREA = $\frac{1}{2} \times 30.00 \times 4.58$ = 68.700	TOTAL FOREST AREA = (a + b) = 280.922 SQM + 481.067 SQM = 761.989 SQM = 0.0761 Ha.	VASHIST ASSOCIATES PVI No. : 001/700000, 0000000001
		NON FOREST AREA = 1440 SQM = 0.1444 Ha.		CHECKED BY	APPROVED BY