


3 DIMENSIONAL SPOTTING FROM LOC. NO. 59/0 TO 62/0 OF 132KV BTPS TO APM TRANSMISSION LINE (BHAIRAB RF PART-I)

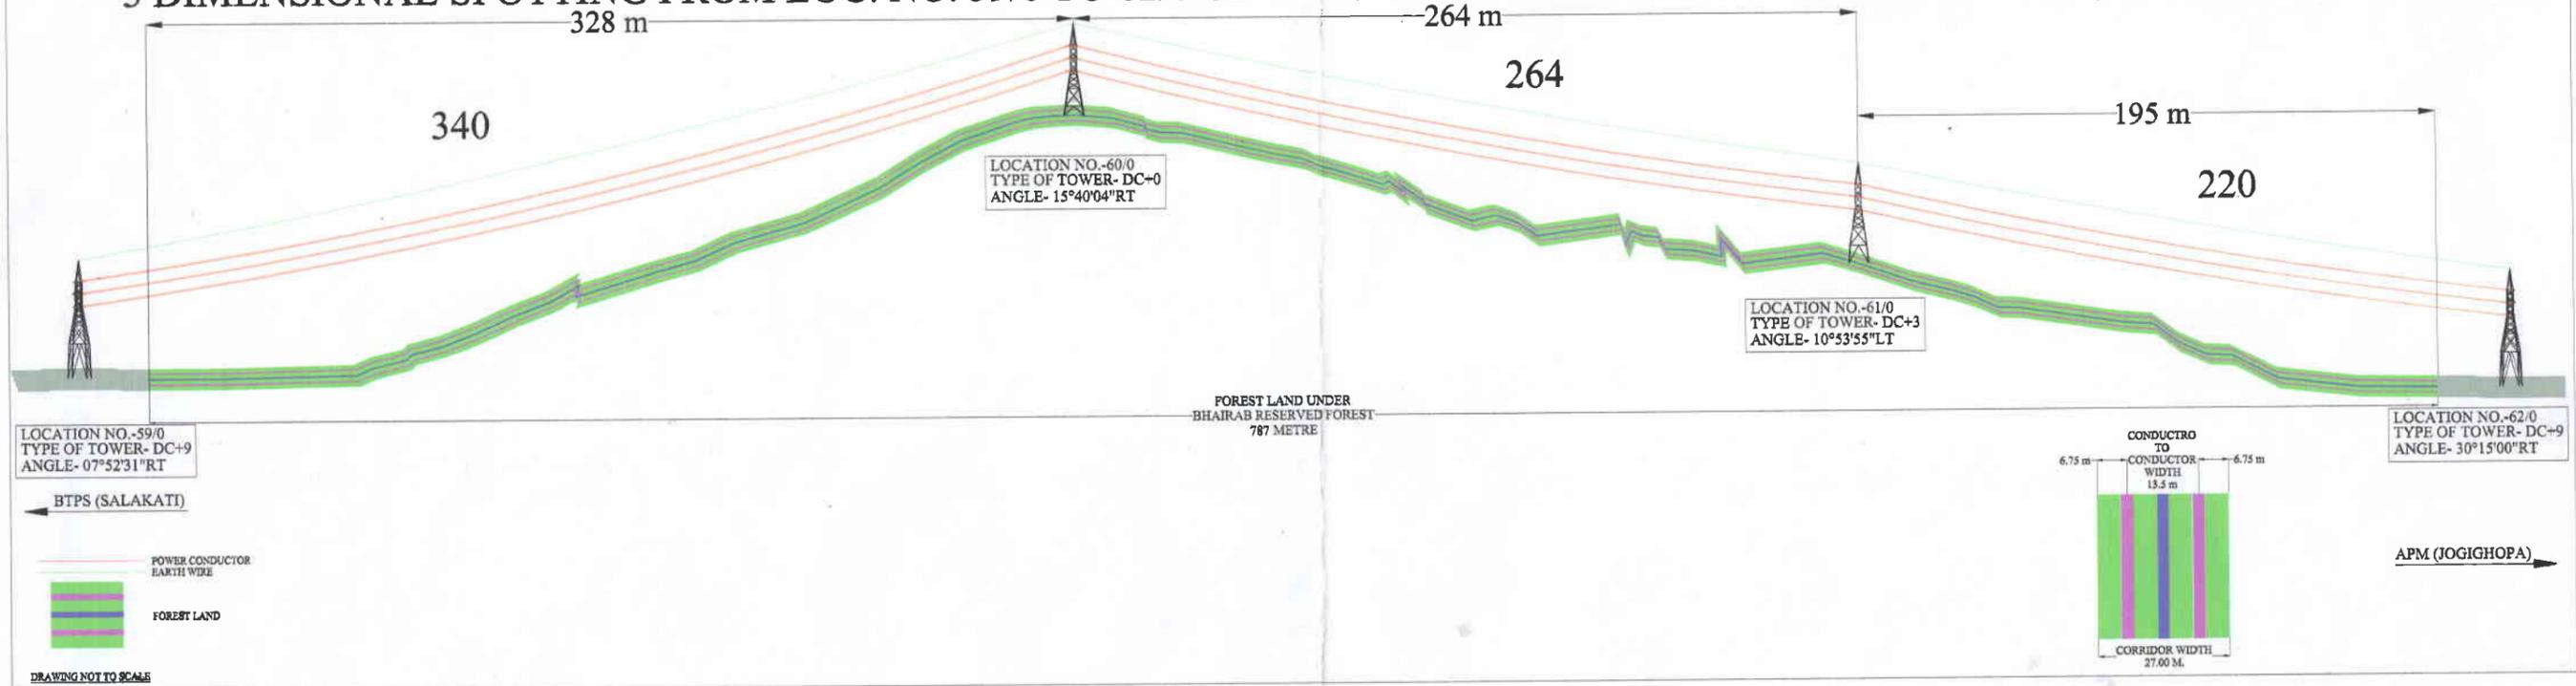

Sani



[Signature]
Asstt. General Manager
 132KV Grid Sub-Station Division
 AEGCL, Dhaligaon