


POANTA SAHIB

ATTACHMENT-G

DEHRADUN

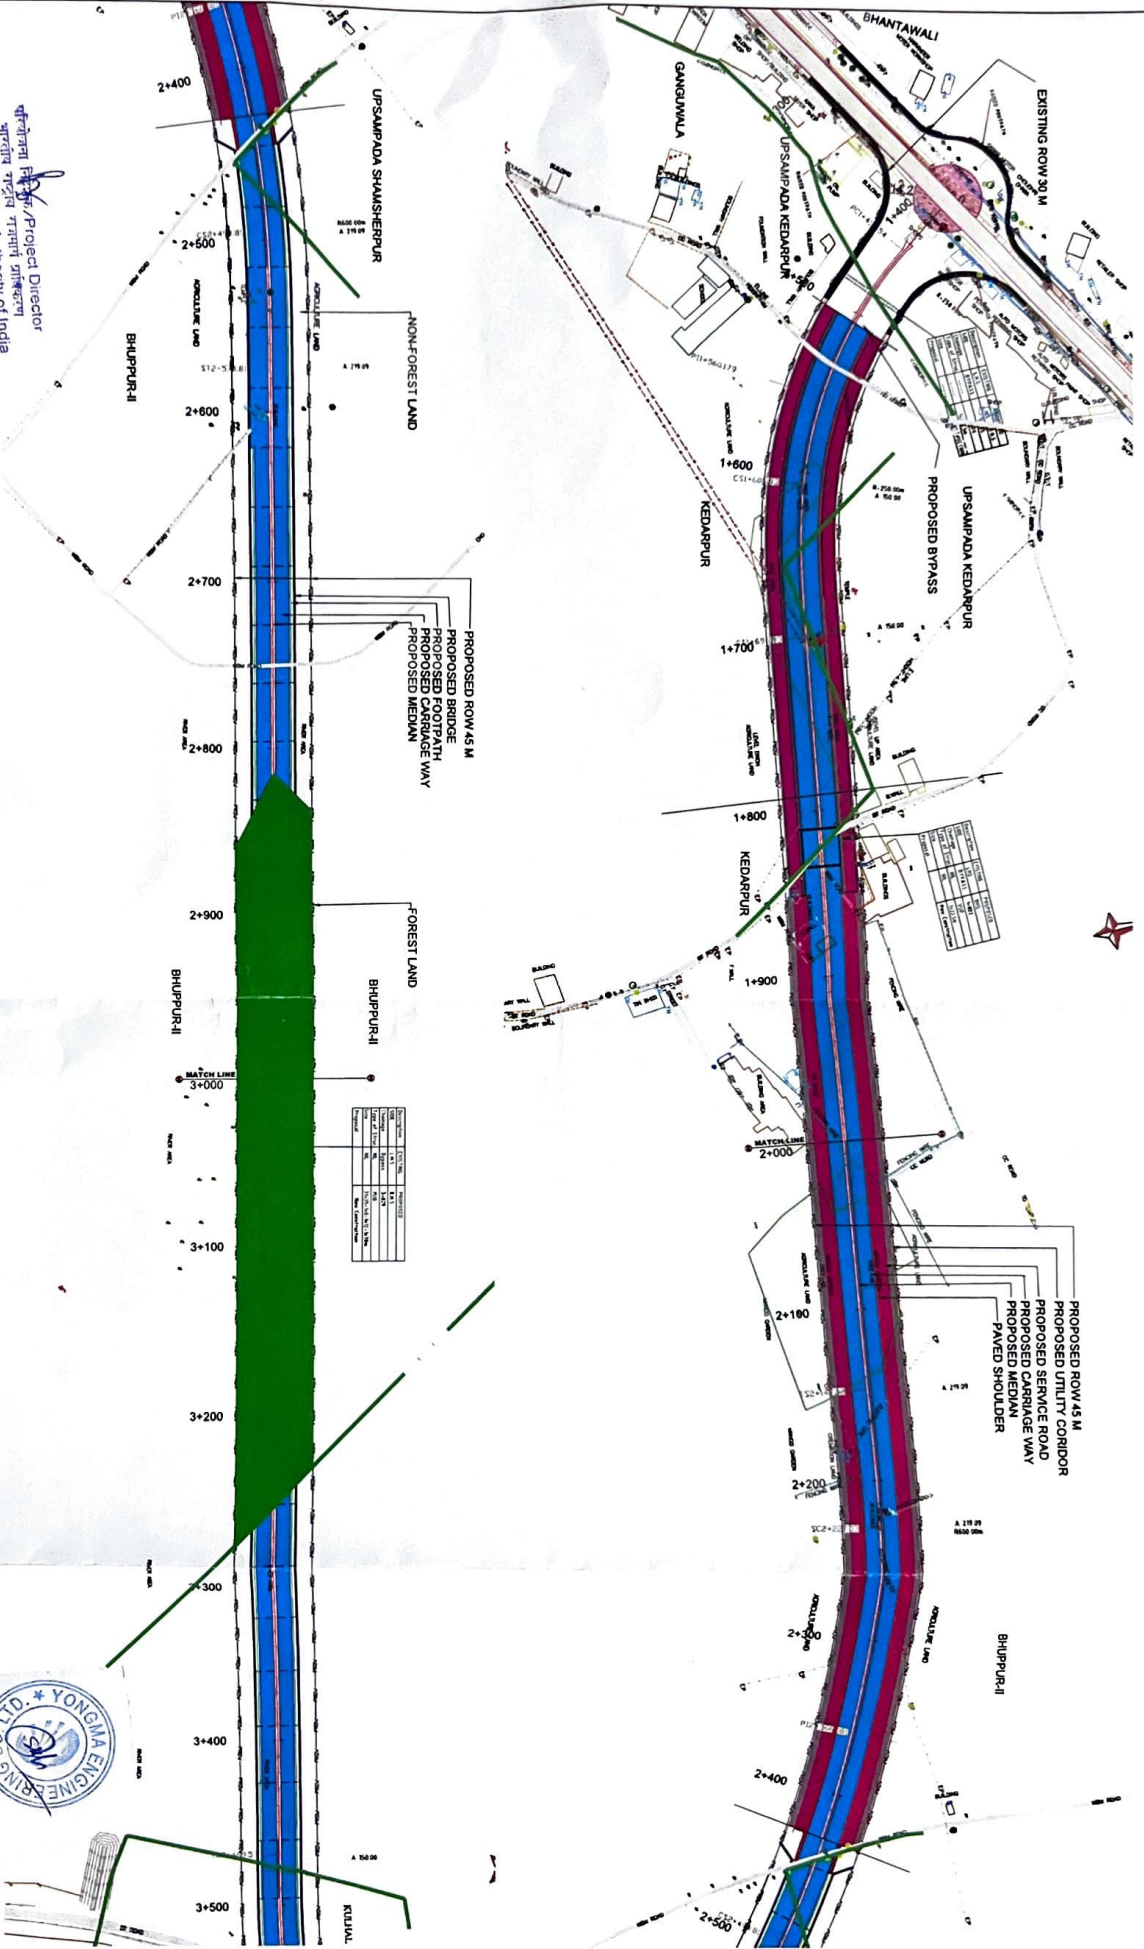

Project Director
National Highways Authority of India
(Office: Dehra Dun, Uttarakhand)

CLIENT:-
National Highways Authority of India
(Ministry of Road Transport & Highways, Govt. of India)
G-5, 5th Floor, New Delhi - 110015

Consultant:-
YONGMA Engineering Co., Ltd.
(In Association with)

Project:-
Consultancy Services for Detailed Project Report/
(Feasibility Study for the project of Poanta Sahib -
Baliapur (Dohradun) Package 1 Section of NH 72
from 102.00 to 104.00 in the State of Uttarakhand
Package No. NH/UT/DH/D/DP/03/2018

STRIP PLAN

Date: 15/01/2018

DESIGNED	NS	SCALE	1:5000	DRG No.		SHEET	1	REV	01
CHECKED	NS	DATE	15/01/2018	BY		SHEET	1	REV	01

REV	DATE	DESCRIPTION	Eng	D/H
1				
2				
3				

Divisional Forest Officer
PAONTA FOREST DIVISION
Paonta Sahib (H.P.)