
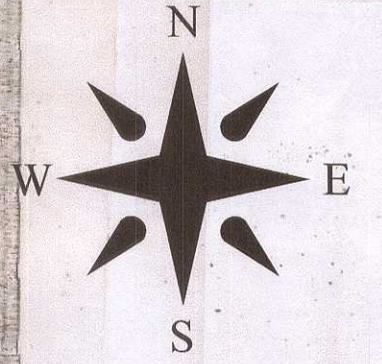


MAP SHOWING THE LOCATION OF PROPOSED PIPE LINE OF MULTI VILLAGE WATER SUPPLY SCHEME ON FOREST MAP (RF MAP). IN BUKKASAGARA RESERVE FOREST OF DAROJI BEAR SANCTUARY (WILD LIFE RANGE, KAMALAPURA) HOSAPETE TALUK, BALLARI DISTRICT.

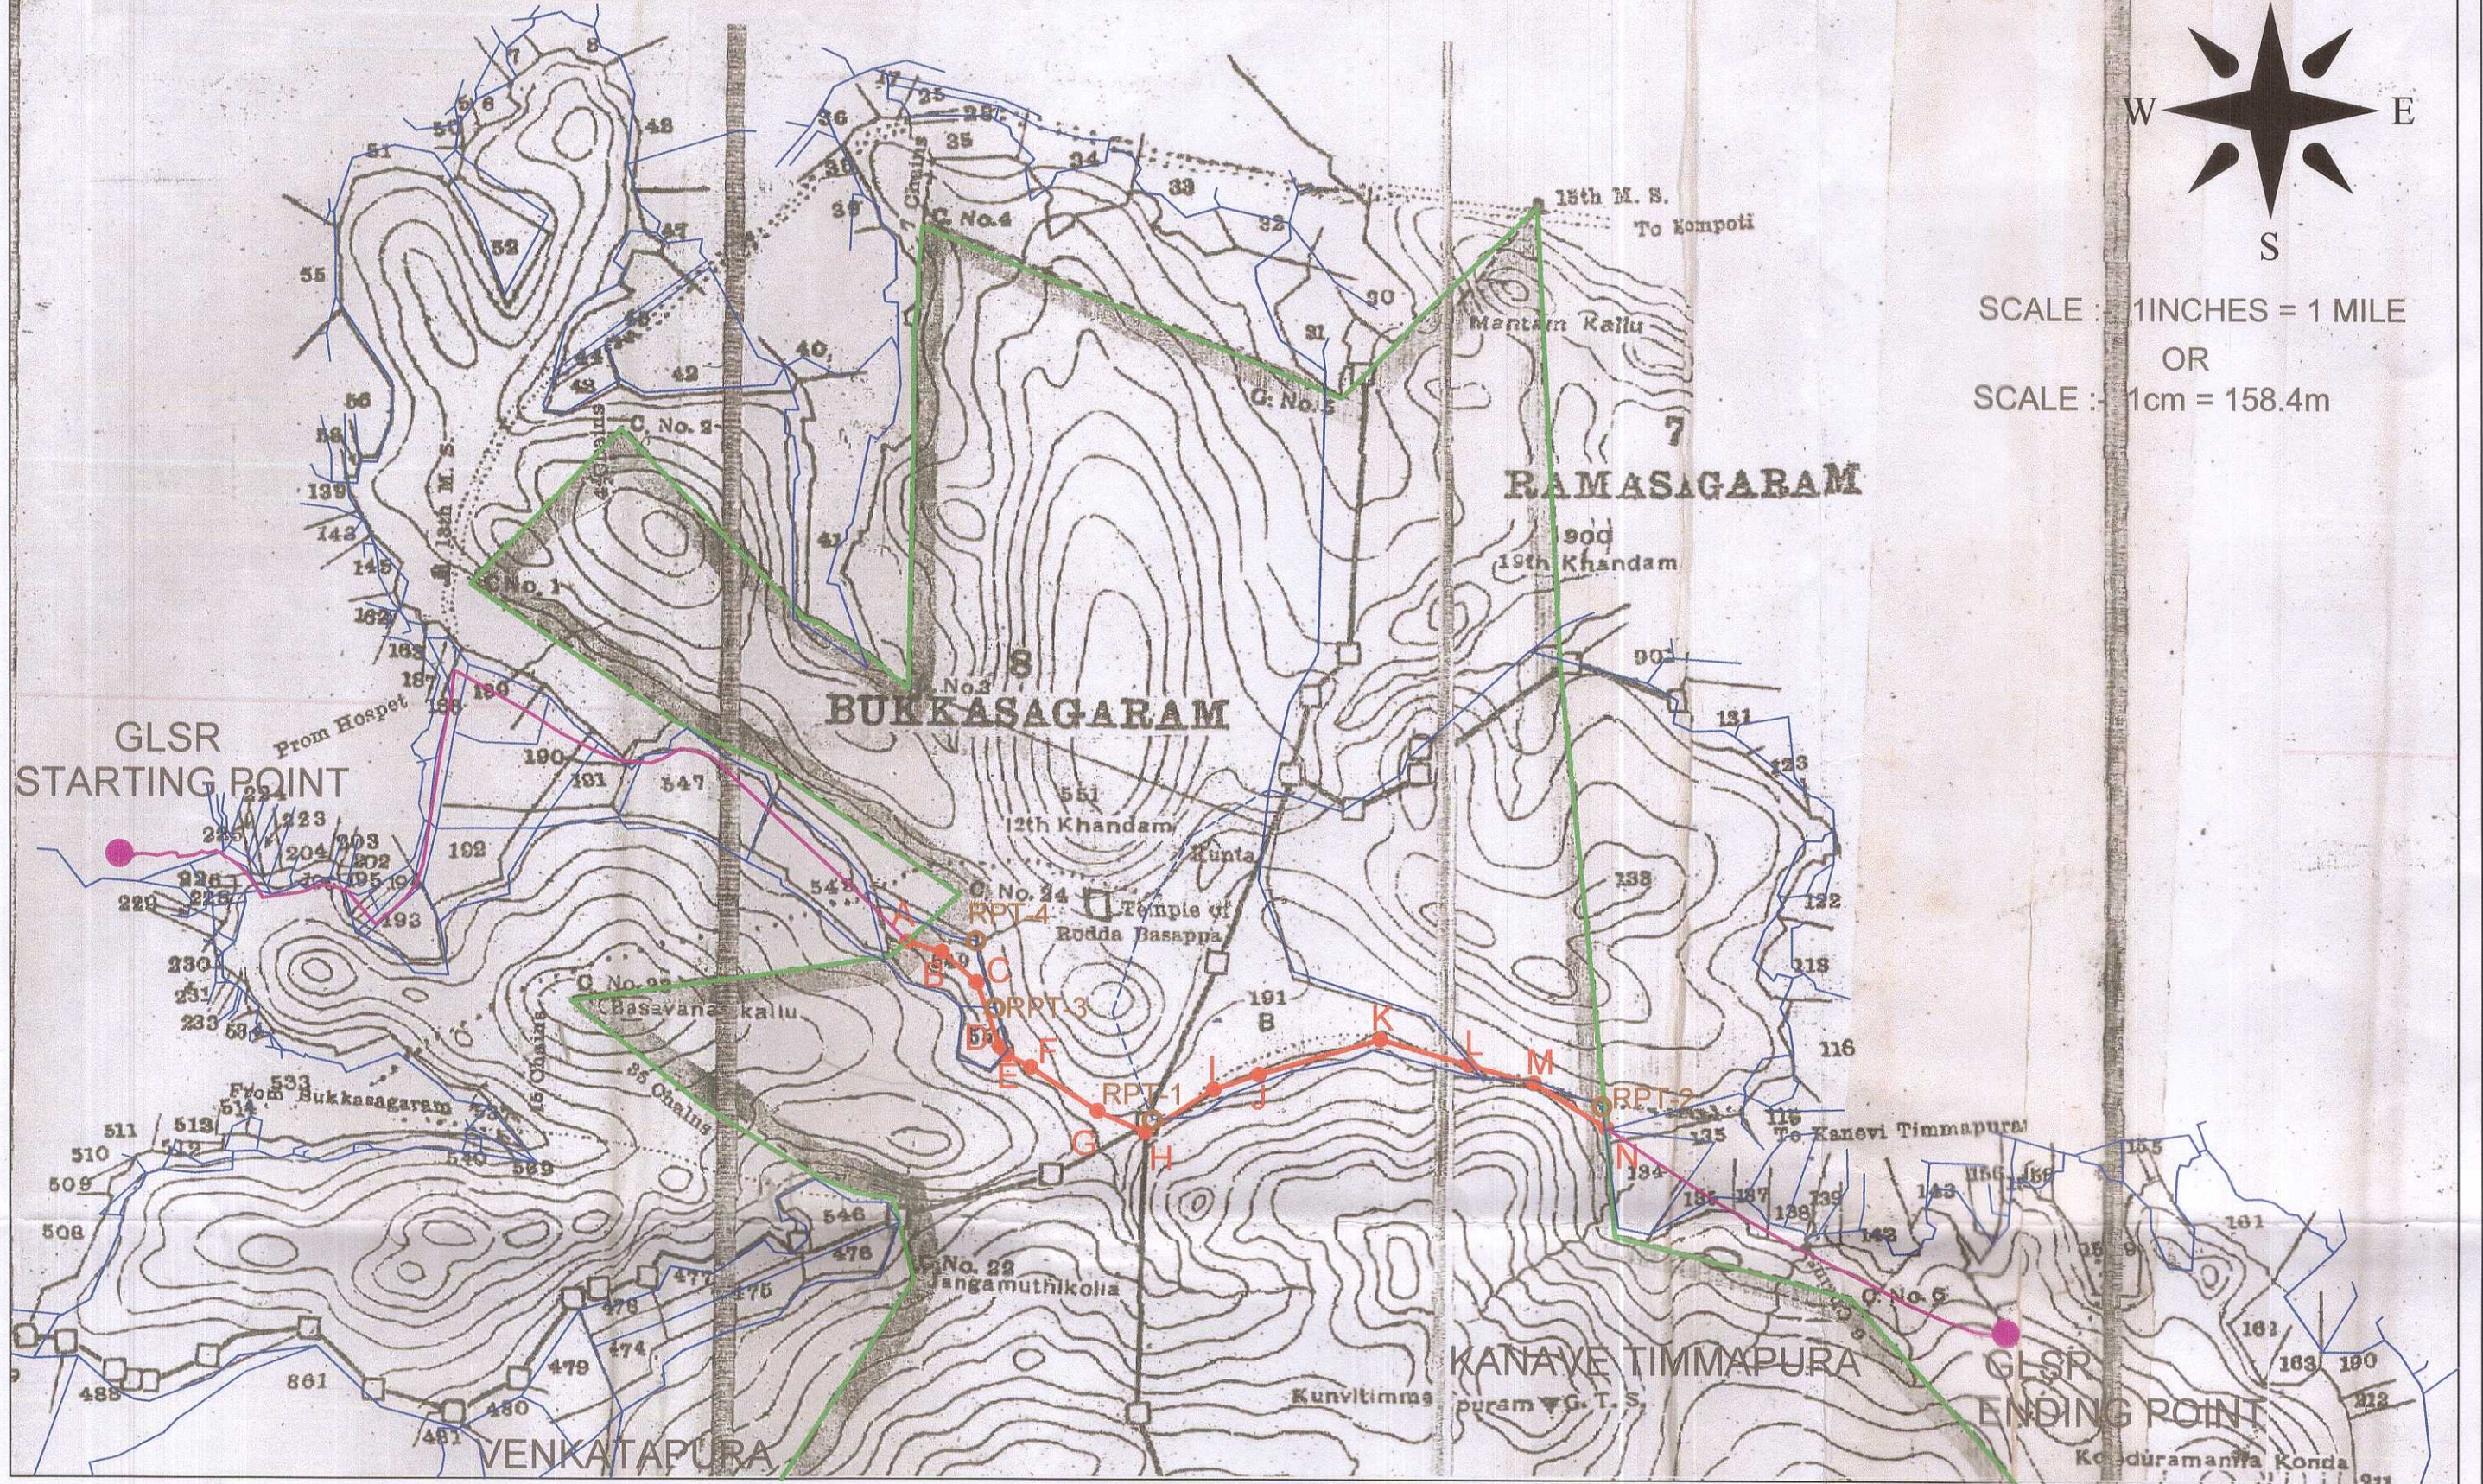

SCALE : 1 INCHES = 1 MILE
OR
SCALE : 1cm = 158.4m

INDEX

- FOREST BOUNDARY
- PROPOSED WATER PIPE LINE APPLIED FOR F.C.
- PROPOSED WATER PIPE LINE APPLIED FOR REVENUE LAND
- REFERENCE POINTS PERMANENT (ROCK MARK)
- PATTA / REVENUE SY.No. BOUNDARY

THE GPS READINGS OF PROPOSED WATER PIPE LINE SOUGHT FOR FOREST CLEARANCE

MAP DATUM : WGS-84			
S.NO	PIPE LINE POINT ID	GPS CO-ORDINATES	
		LATITUDE	LONGITUDE
1	A	N 15° 21' 11.0"	E 76° 32' 48.0"
2	B	N 15° 21' 10.1"	E 76° 32' 50.8"
3	C	N 15° 21' 07.8"	E 76° 32' 53.7"
4	D	N 15° 21' 02.8"	E 76° 32' 55.5"
5	E	N 15° 21' 02.1"	E 76° 32' 56.1"
6	F	N 15° 21' 01.1"	E 76° 32' 58.0"
7	G	N 15° 20' 57.6"	E 76° 33' 03.5"
8	H	N 15° 20' 55.9"	E 76° 33' 07.4"
9	I	N 15° 20' 59.3"	E 76° 33' 13.0"
10	J	N 15° 21' 00.4"	E 76° 33' 16.7"
11	K	N 15° 21' 03.1"	E 76° 33' 26.6"
12	L	N 15° 21' 01.1"	E 76° 33' 33.8"
13	M	N 15° 20' 59.7"	E 76° 33' 39.1"
14	N	N 15° 20' 56.1"	E 76° 33' 45.0"

THE GPS READINGS OF REVENUE / FOREST REFERENCE POINTS
MAP DATUM - WGS84

S.NO	POINT ID	GPS CO-ORDINATES	
		LATITUDE	LONGITUDE
1	RPT-1	N 15° 20' 57.0"	E 76° 33' 07.9"
2	RPT-2	N 15° 20' 57.9"	E 76° 33' 44.5"
4	RPT-3	N 15° 21' 05.8"	E 76° 32' 55.0"
5	RPT-4	N 15° 21' 10.9"	E 76° 32' 53.7"

Sl. No.	VILLAGE	Sy. No.	DETAILS OF PROPOSED PIPE LINE			
			LENGTH (Mts.)	WIDTH (Mts.)	AREA (M ²)	AREA (Ha.)
1.	BUKKASAGARA	549	264	3	793	0.079
2.	BUKKASAGARA	550	120	3	360	0.036
3.	BUKKASAGARA	551	456	3	1367	0.137
4.	KANAVE TIMMAPURA	258	787	3	2361	0.236
5.	KANAVE TIMMAPURA	133	363	3	1089	0.109
TOTAL			1990	-	5970	0.597

THE DETAILS OF PROPOSED PIPE LINE OF BUKKASAGARA RESERVE FOREST OF DAROJI BEAR SANCTUARY (WILD LIFE RANGE, KAMALAPURA) HOSAPETE TALUK, BALLARI DISTRICT.

STRETCH	LENGTH	WIDTH	AREA	AREA
A - N	1990 Mts.	3 Mts.	5970 M ²	0.597 Ha.

Sl. No.	VILLAGE	Sy. No.	DETAILS OF PROPOSED PIPE LINE IN REVENUE LAND OF BUKKASAGARA VILLAGE			
			LENGTH (Mts.)	WIDTH (Mts.)	AREA (M ²)	AREA (Ha.)
1.	BUKKASAGARA	549	126	3	378	0.038
2.	BUKKASAGARA	548	345	3	1035	0.103
3.	BUKKASAGARA	547	362	3	1086	0.109
4.	BUKKASAGARA	551	272	3	816	0.081
5.	BUKKASAGARA	191	73	3	219	0.022
6.	BUKKASAGARA	190	142	3	426	0.042
7.	BUKKASAGARA	189	216	3	648	0.065
8.	BUKKASAGARA	188	403	3	1209	0.121
9.	BUKKASAGARA	194	309	3	927	0.093
10.	BUKKASAGARA	195	96	3	288	0.029
11.	BUKKASAGARA	225	135	3	405	0.040
12.	BUKKASAGARA	240	259	3	777	0.078
TOTAL			2738	3	8214	0.821

Sl. No.	VILLAGE	Sy. No.	DETAILS OF PROPOSED PIPE LINE IN REVENUE LAND OF KANAVE TIMMAPURA VILLAGE			
			LENGTH (Mts.)	WIDTH (Mts.)	AREA (M ²)	AREA (Ha.)
1.	KANAVE TIMMAPURA	134	235	3	705	0.071
2.	KANAVE TIMMAPURA	135	74	3	222	0.022
3.	KANAVE TIMMAPURA	191/A	793	3	2379	0.238
TOTAL			1102	3	3306	0.331

THE DETAILS OF PROPOSED PIPE LINE IN REVENUE LAND OF BUKKASAGARA VILLAGE & KANAVE TIMMAPURA VILLAGE, HOSAPETE TALUK, BALLARI DISTRICT.

VILLAGE	STRETCH	LENGTH	WIDTH	AREA	AREA
BUKKASAGARA	GLSR STARTING POINT - A	2738Mts.	3 Mts.	8214 M ²	0.821 Ha.
KANAVE TIMMAPURA	N - GLSR ENDING POINT	1102 Mts.	3 Mts.	3306 M ²	0.331Ha.
TOTAL		3840 Mts.	3 Mts.	11520 M ²	1.152Ha.

ಕಾರ್ಯಪಾಲಕ ಅಭಿಯಂತರರು,
ಗ್ರಾ.ಕು.ಸಂ. & ನೈ. ವಿಭಾಗ, ಬಳ್ಳಾರಿ.

ಸಹಾಯಕ ಅರಣ್ಯ ಸಂರಕ್ಷಣಾಧಿಕಾರಿಗಳು
ಹೊಸಪೇಟೆ ಉಪ-ವಿಭಾಗ,
ಬಳ್ಳಾರಿ.

Devayya
Dy. RANGE FOREST OFFICER
BUKKASAGARA SECTION
WILDLIFE RANGE, KAMALAPUR

B. D. Rao
Range Forest Officer
Wild Life Range,
Kamalapur

Deputy Conservator of Forests,
Bellary Division, Bellary.