
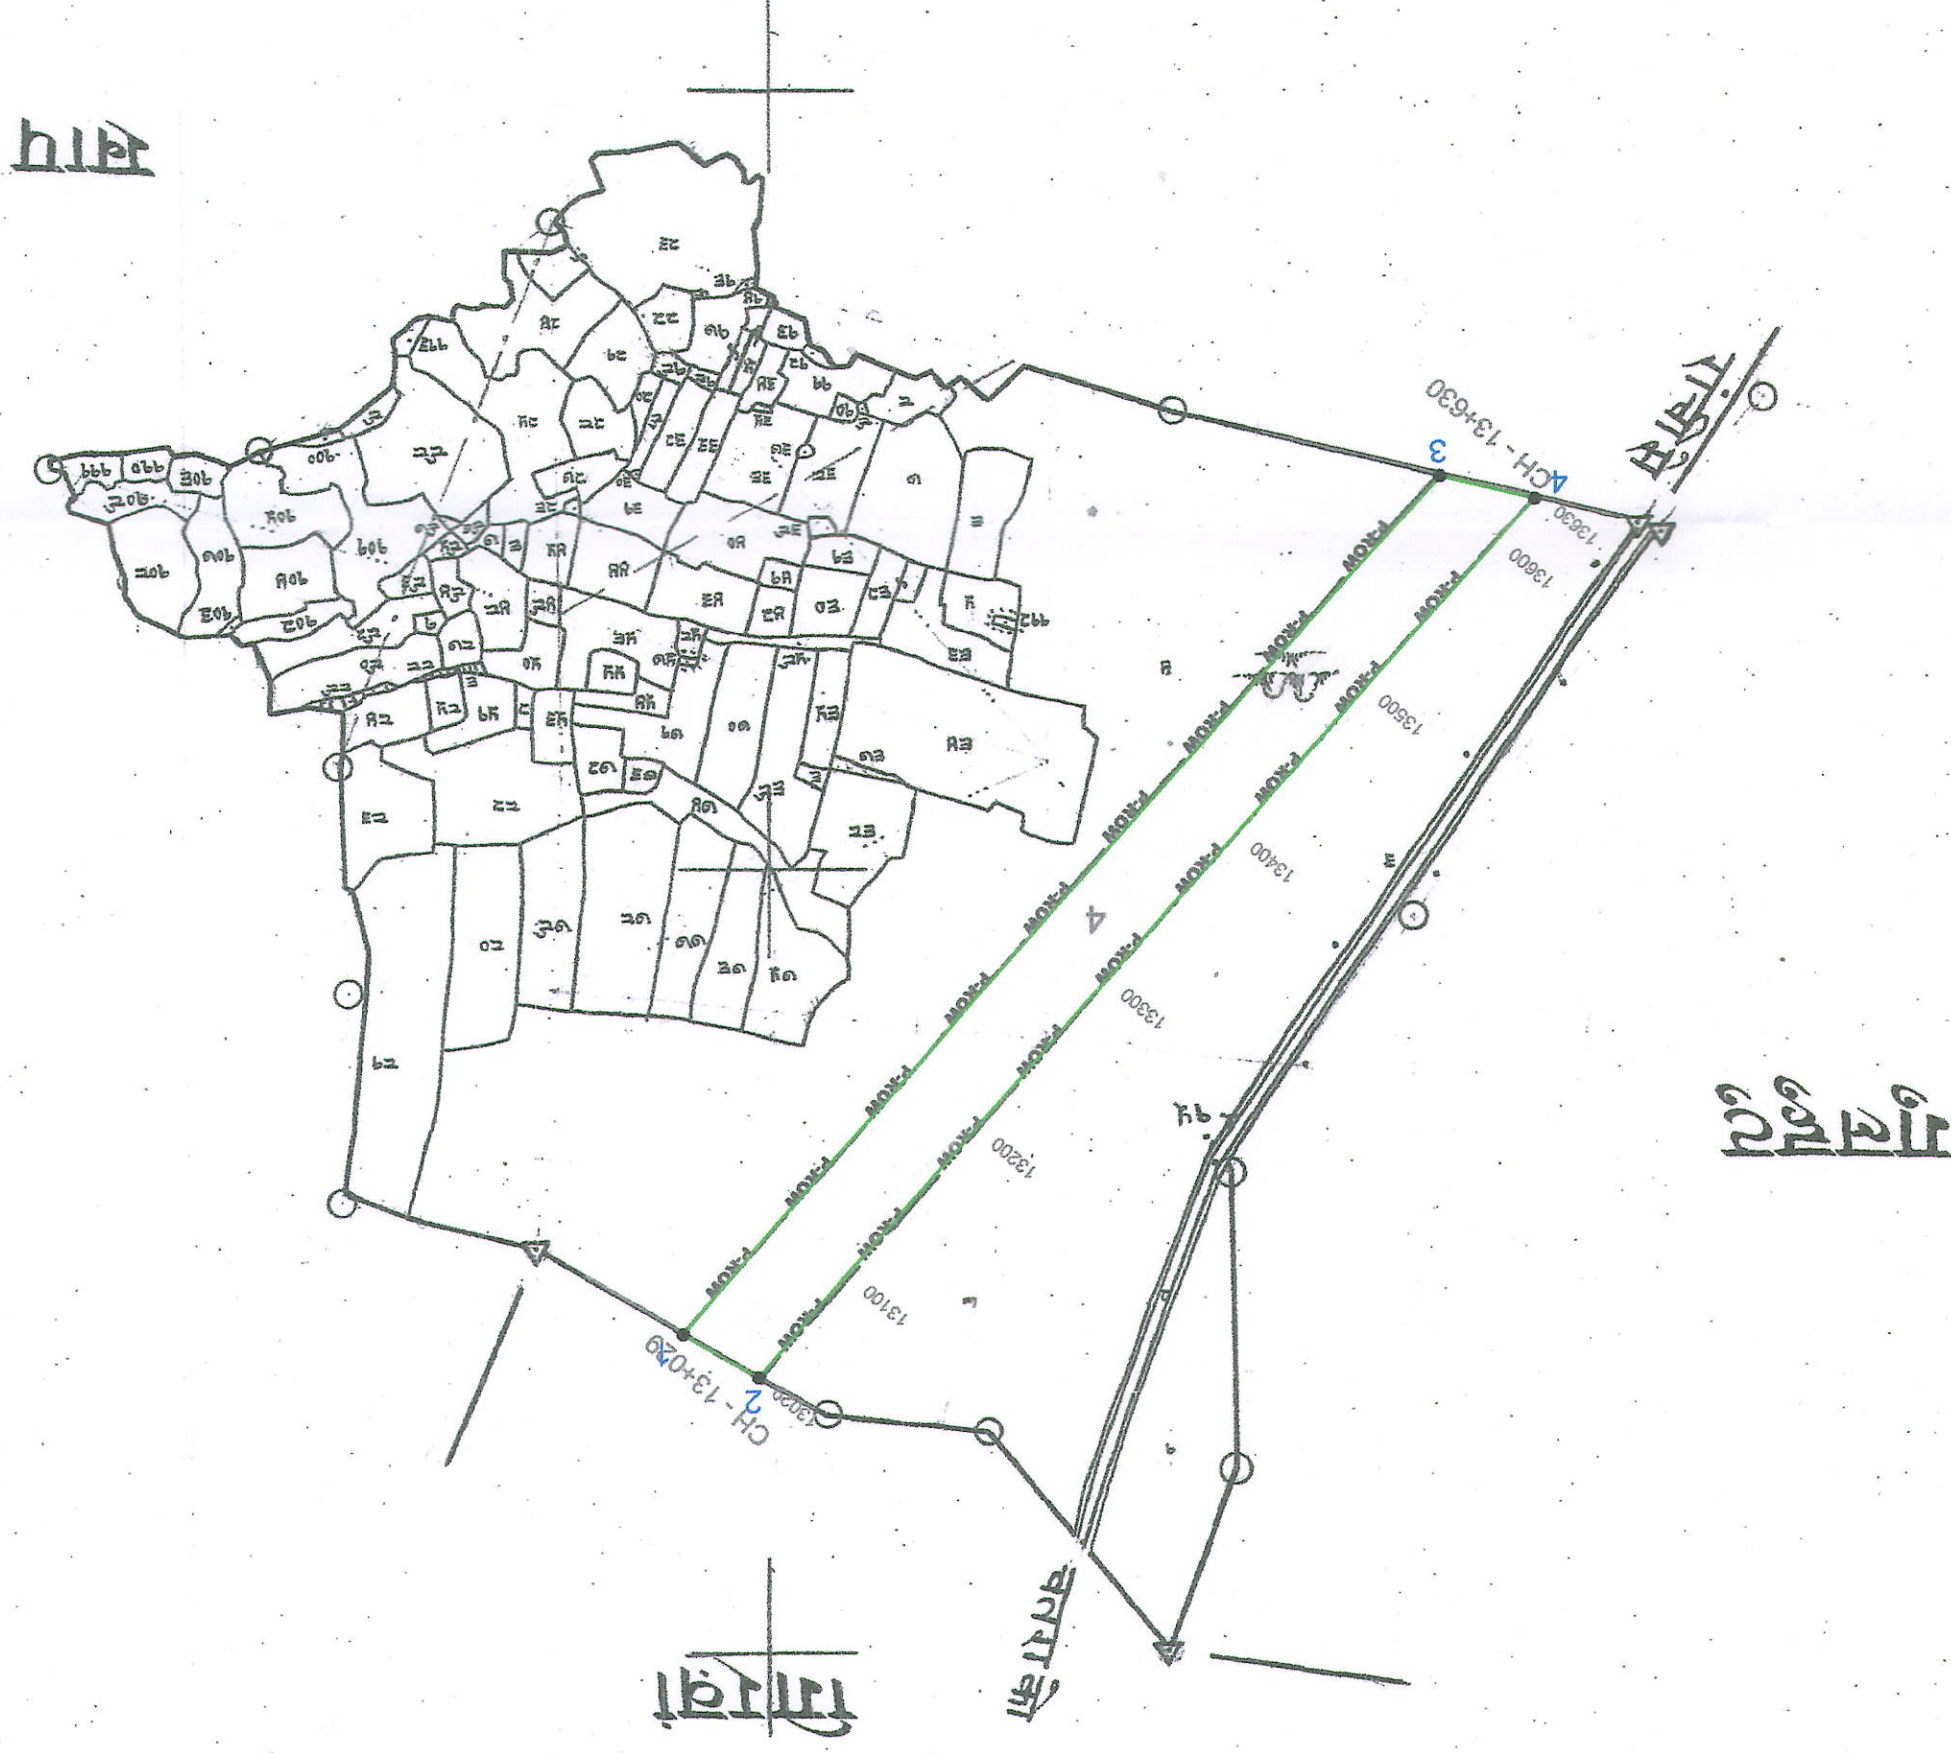



INDEX	
PF LAND -	
JJ LAND -	
RAYATI LAND -	

GEO CO-ORDINATES OF FOREST PATCHES			
DATUM - WGS84			
POINTS	LATITUDE	LONGITUDE	FOREST PATCH
1	24° 09' 16.48" N	84° 51' 36.68" E	PATCH-1
2	24° 09' 17.21" N	84° 51' 35.22" E	PATCH-1
3	24° 09' 01.80" N	84° 51' 22.90" E	PATCH-1
4	24° 09' 02.12" N	84° 51' 21.11" E	PATCH-1

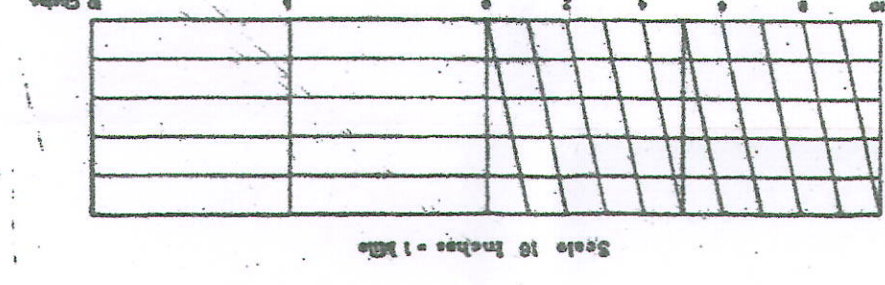

Made and Published Under The Authority of Government.

[illegible]










Superintendent of Survey


PROJECT	CONSTRUCTION OF BYPASS AROUND CHATRA TOWN OF NH-22 (OLD NH-99)	VILLAGE - KAMATI THANA NO-228	M/S NAMAN ENTERPRISES	NH DIVISION HAZARIBAG	DRAWING NO.	NAMNH/BP/CA-15	REV.	01	J.E A.E	Mr. Subendra Prasad Executive Engineer
---------	--	-------------------------------	-----------------------	-----------------------	-------------	----------------	------	----	------------	--