
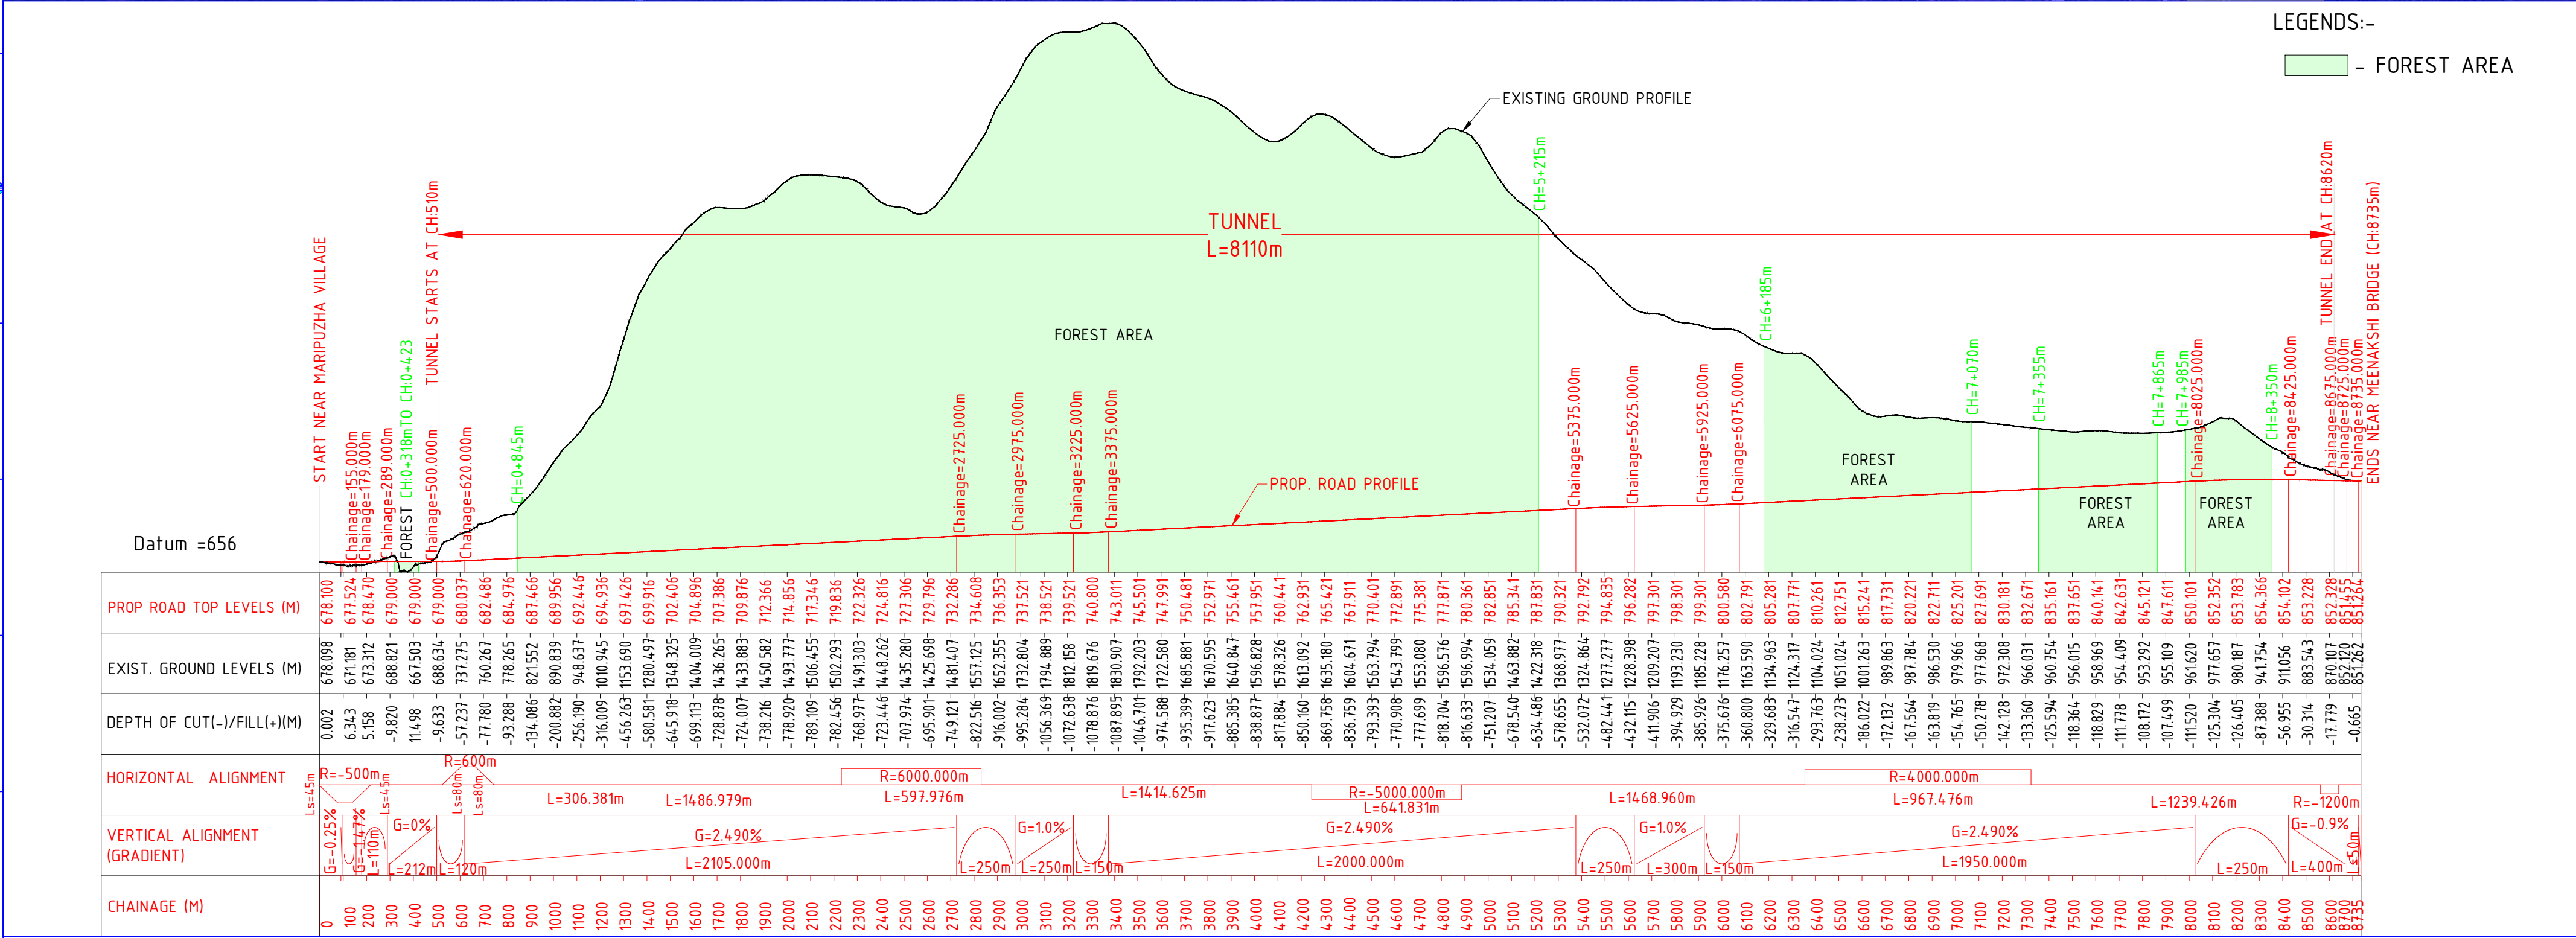


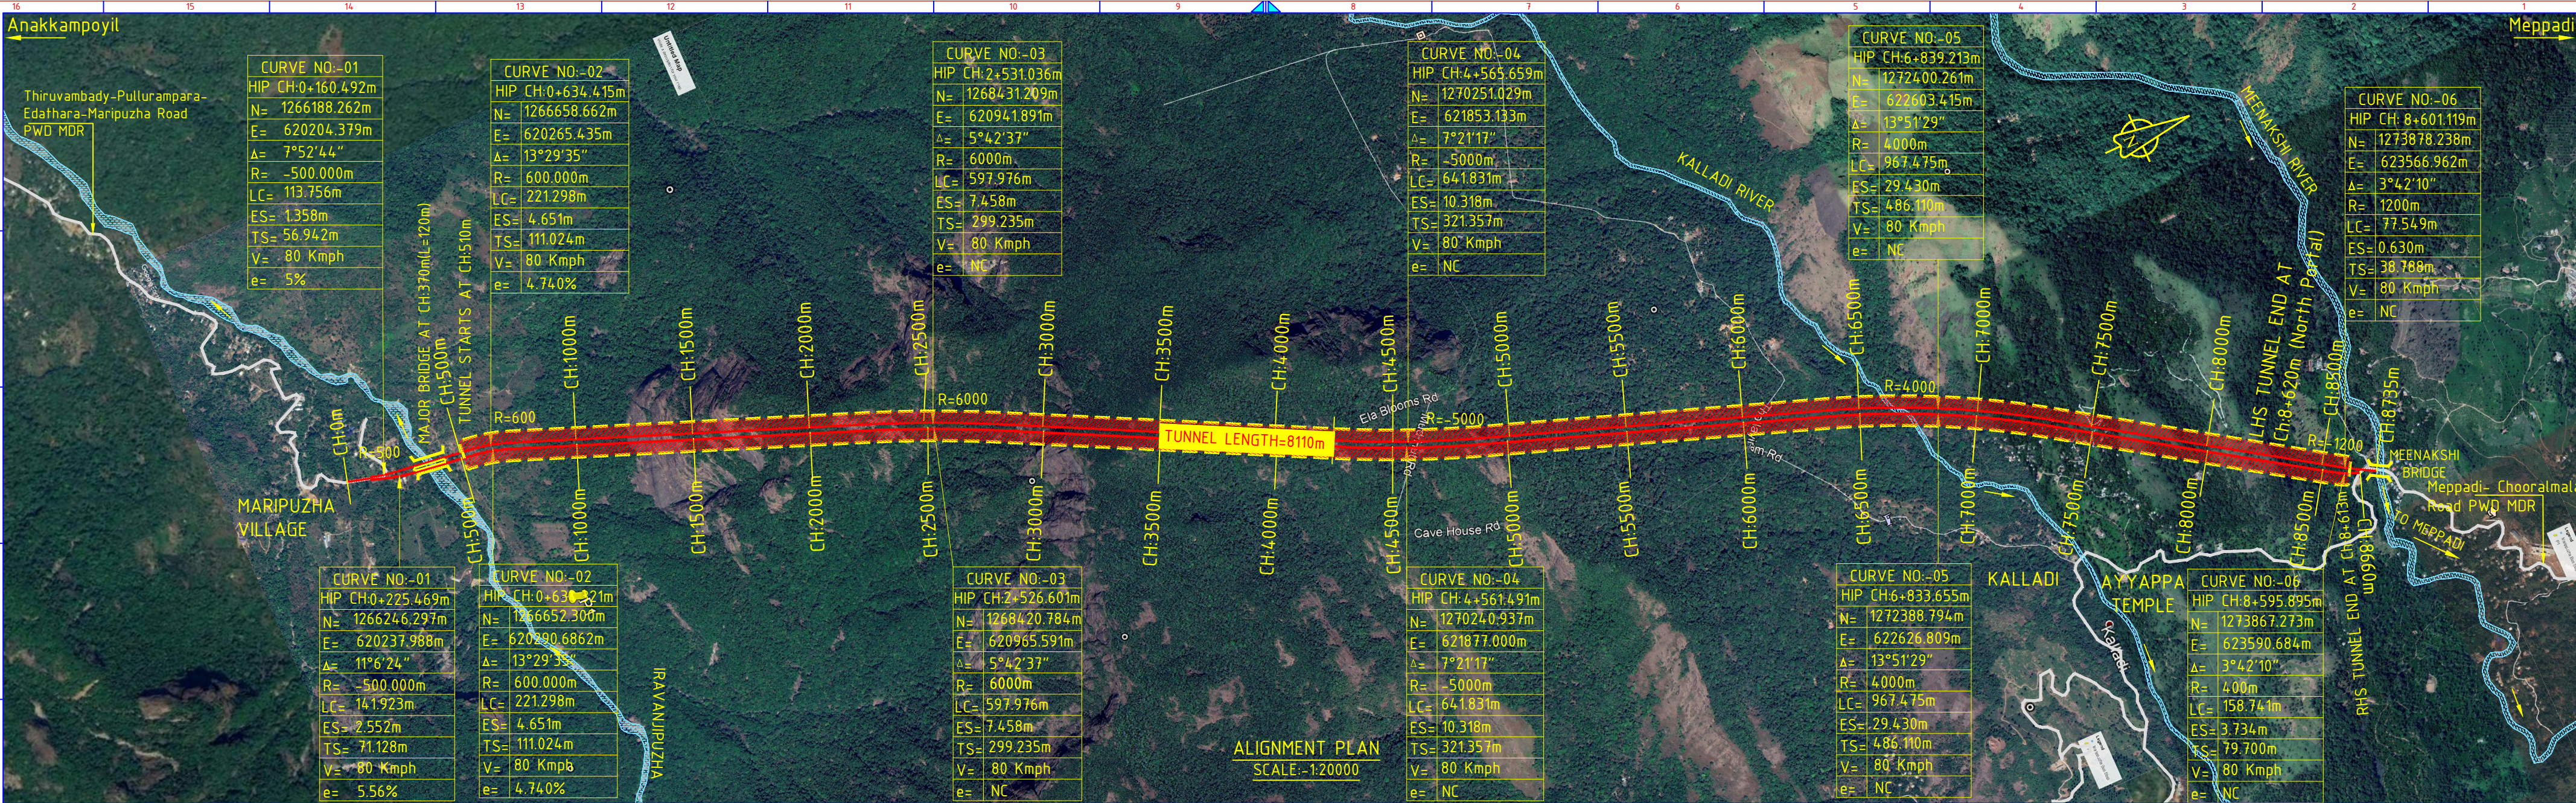

CONSULTANTS:-				SPV:-				CLIENT:-				PROJECT:-				TITLE: INDEX PLAN & SECTION (LHS)			
QMAX TECHNO CONSULTANTS PVT. LTD.				KONKAN RAILWAY CORPO. LTD.				PUBLIC WORKS DEPARTMENT				Construction of Four- Lane Road Tunnel including Approaches				DRAWING NO:- 260/QTCPL/KRCL/AKM/GEOM_IP&S/07			
307-308, 3rd Floor, Foundation Tower,				PROJECT DIVISION-INFRASTRUCTURE				GOVERNMENT OF KERALA				(from existing roads) for providing direct connectivity between				DATE:-25/10/2021			
Plot No. 20, Sector - 11, CBD Belapur,								KERALA INFRASTRUCTURE				Anakkampoyil-Kalladi-Meppadi in the Kozhikode and Wayanad				DESIGNED BY			
Navi Mumbai 400 614								INVESTMENT FUND BOARD				Districts in Kerala State.				CHECKED BY			
																APPROVED BY			
P1 25/10/21 FOUR LANE ROAD TUNNEL				SENIOR ENGG./INFRA				EE/PWD/KK0				SCALE: HORIZONTAL (1:20000)				ASP			
P0 06/07/21 TWO LANE ROAD TUNNEL				DY.CE/PROJECT				CE/PWD/Roads				VERTICAL (1:10000)				SAK			
REV. DATE DESCRIPTION OF REVISIONS				GM/PROJECT/III												AMS			