

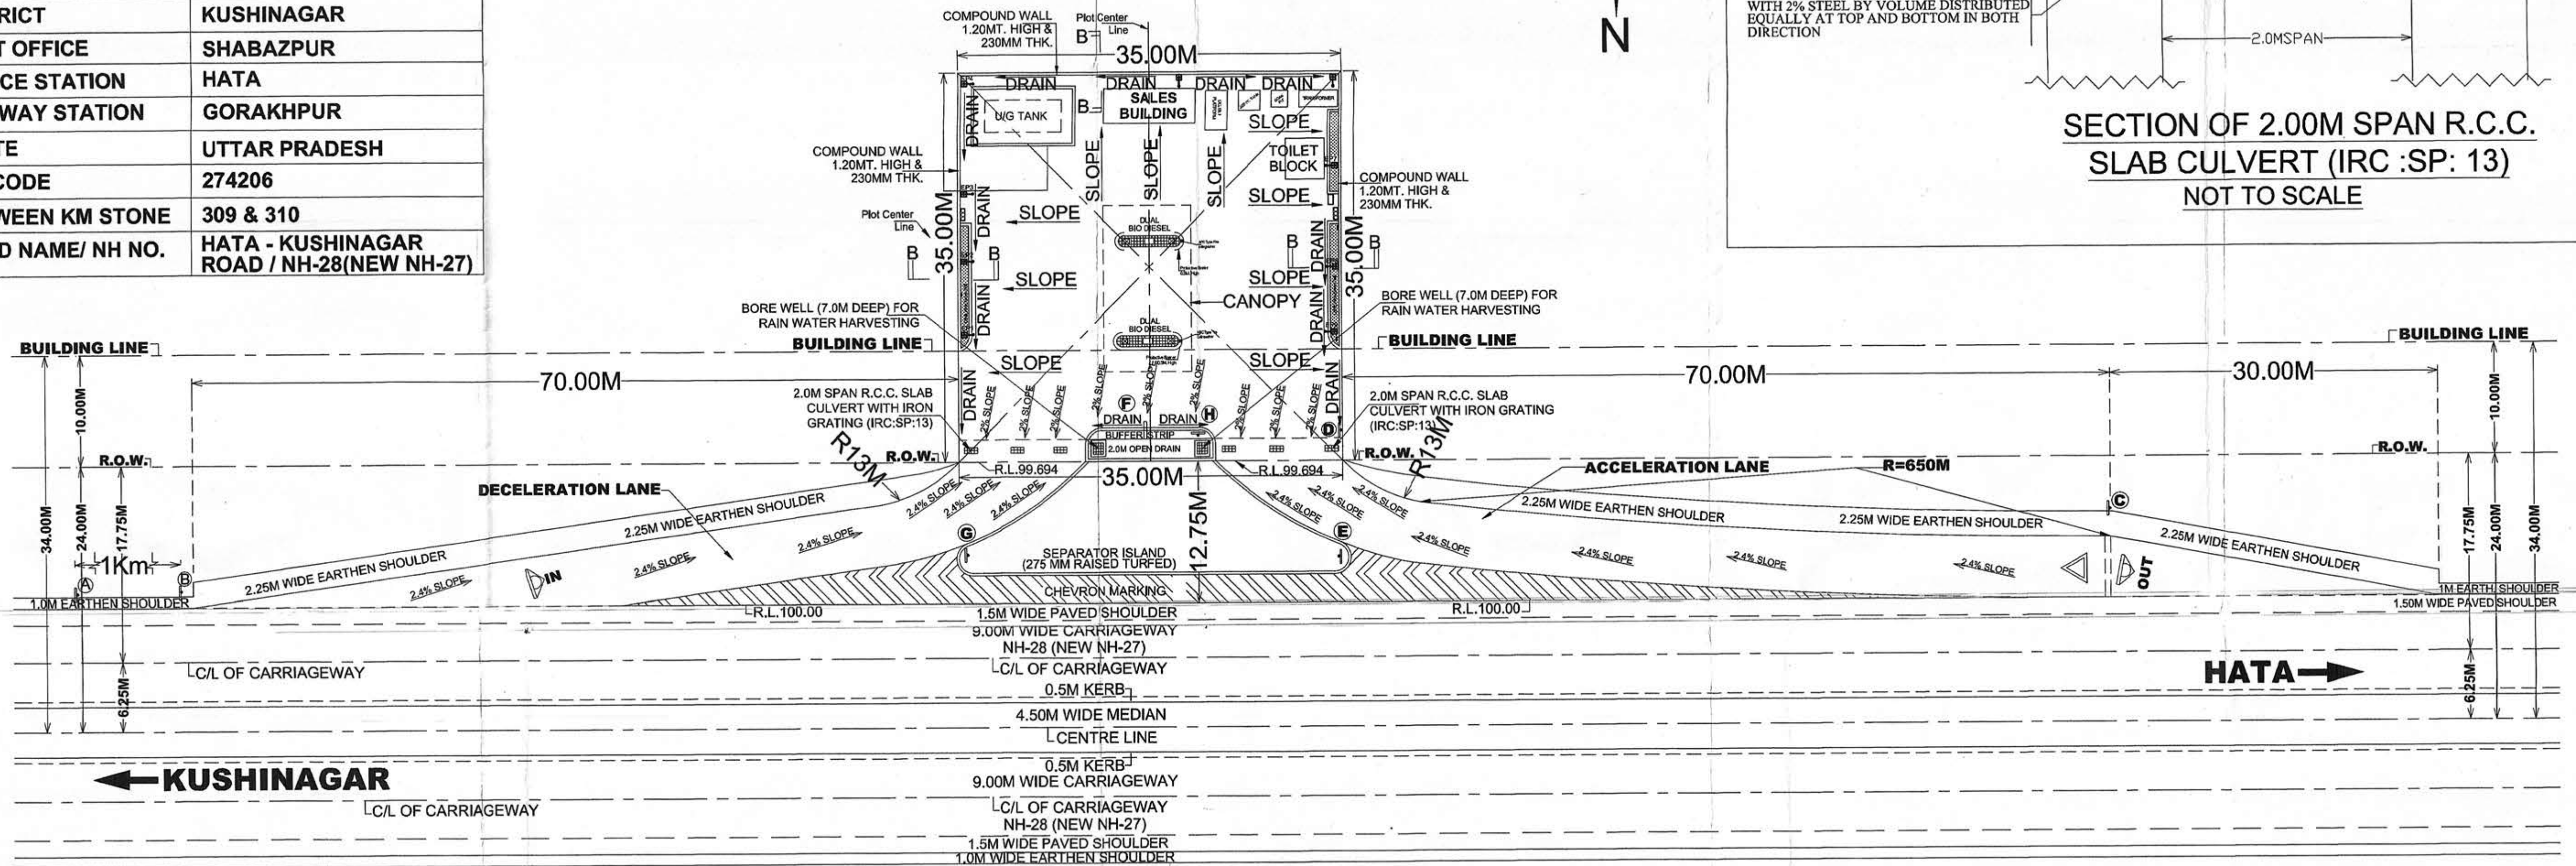
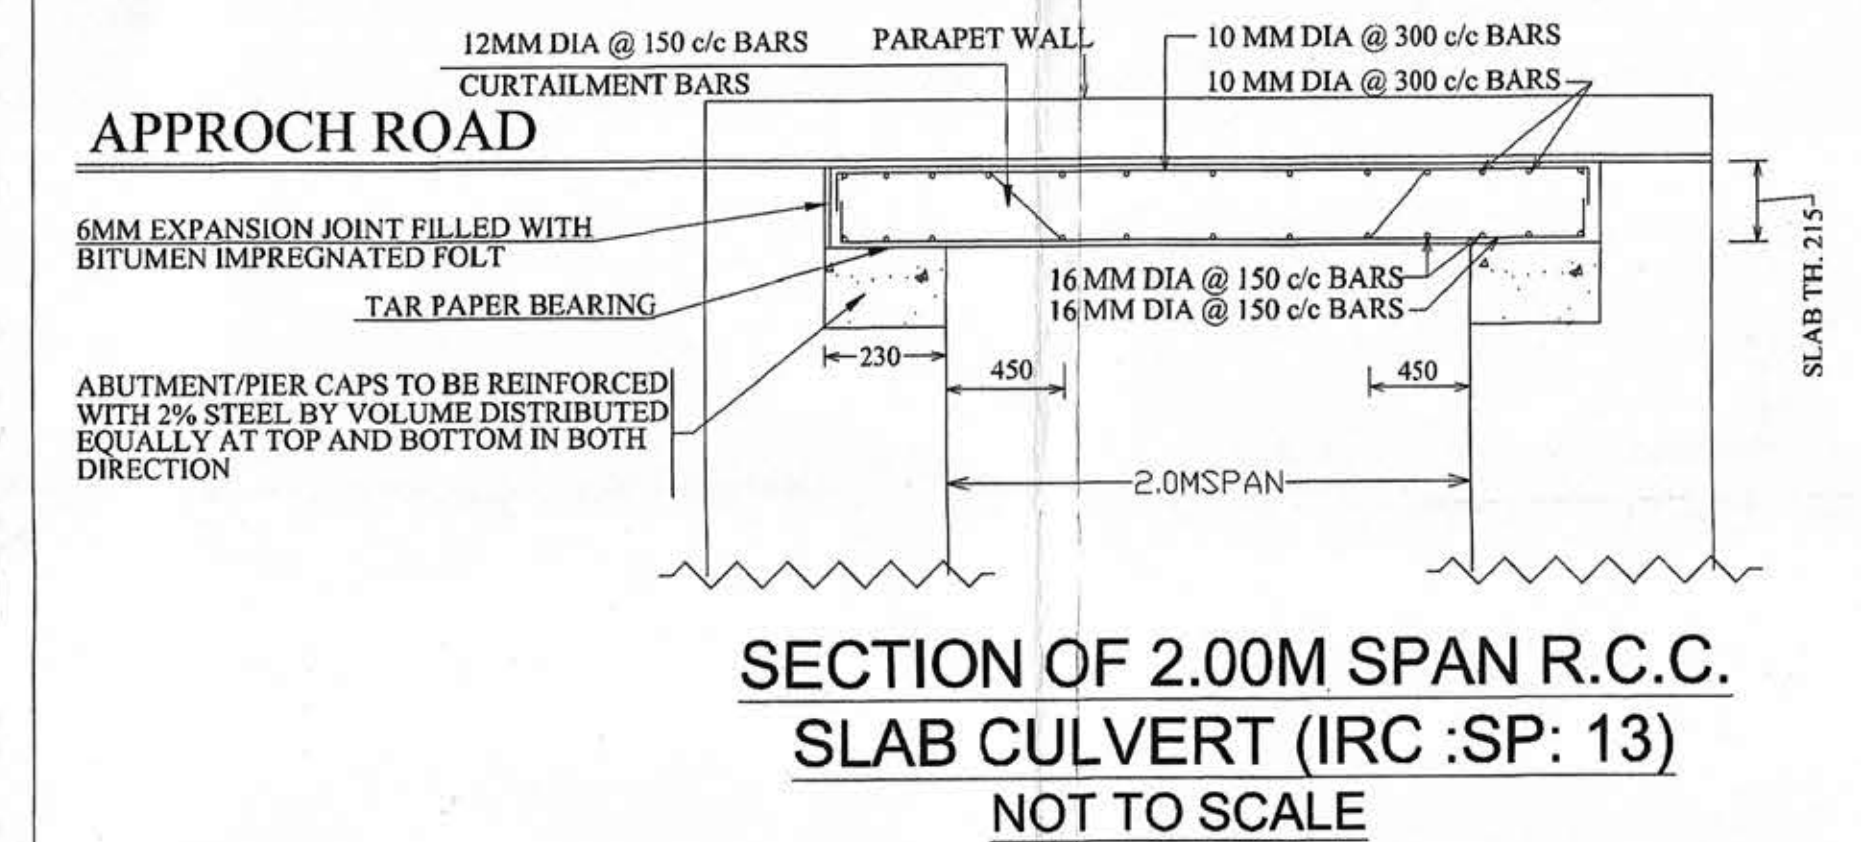
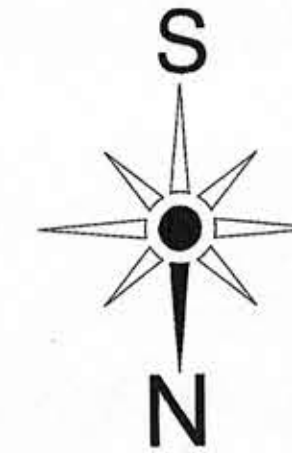


WITHIN URBAN AREA 'HATA'
"NAGAR PALIKA PARISHAD"
KUSHINAGAR

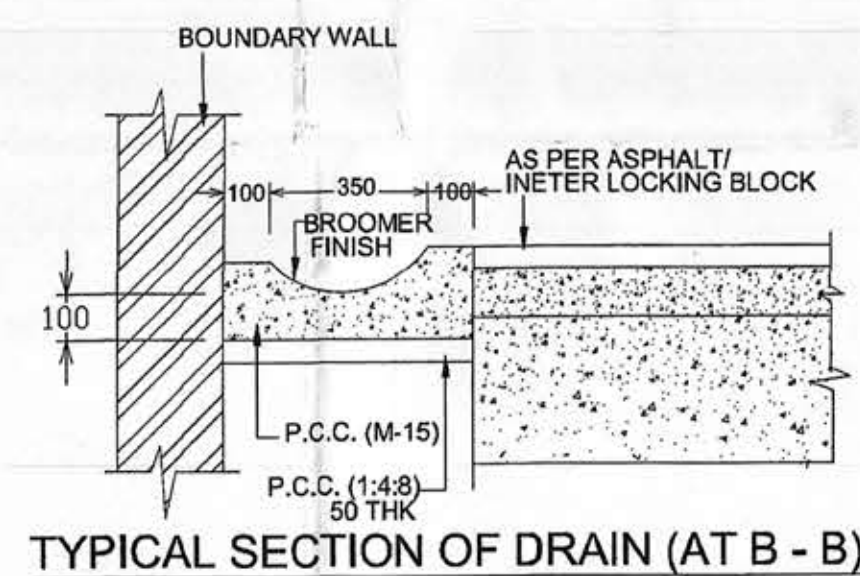

SCALE:- 1:600

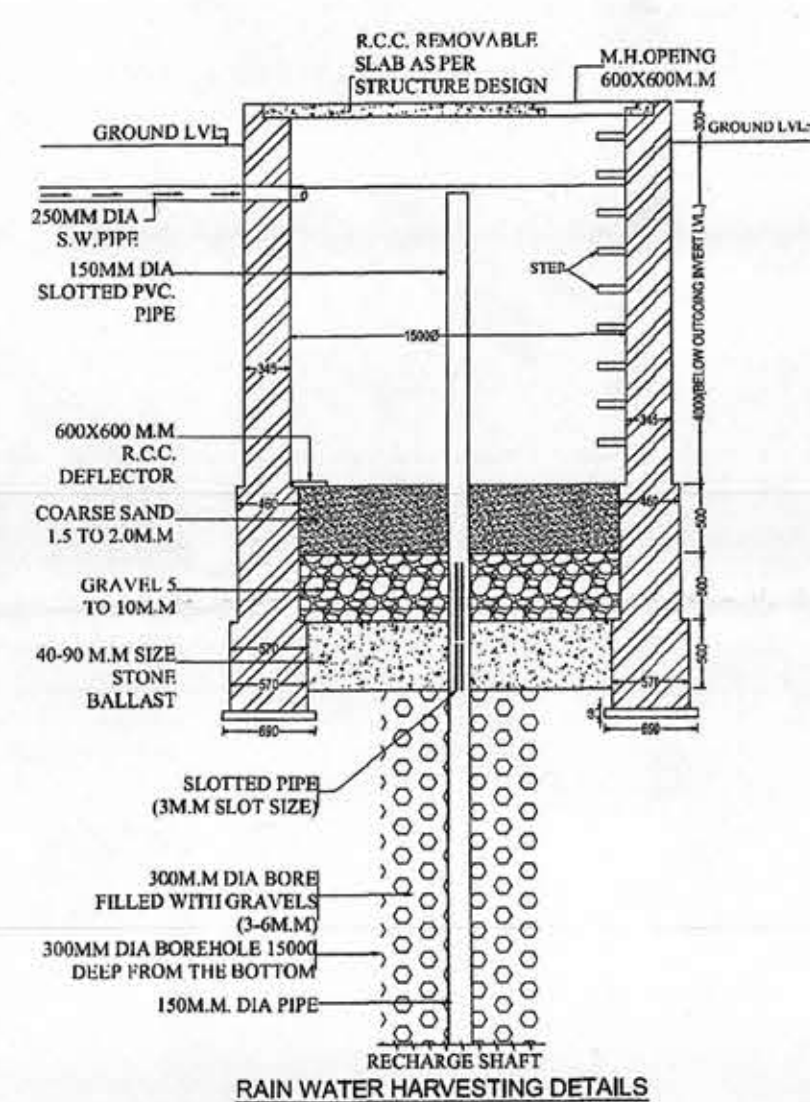

1.	NOV-2021	FOR SUBMISSION	
S.NO.	DATED	BRIEF RECORD	INITIAL
REVISIONS			



DRAWING NO.	PIU
MEE/NH-28 (NEW NH-27)/03/2021	Cor

Manager(T)
NHAI-PIU-Gorakhpur

