


← TO RAJKOT

TO AHMEDABAD →

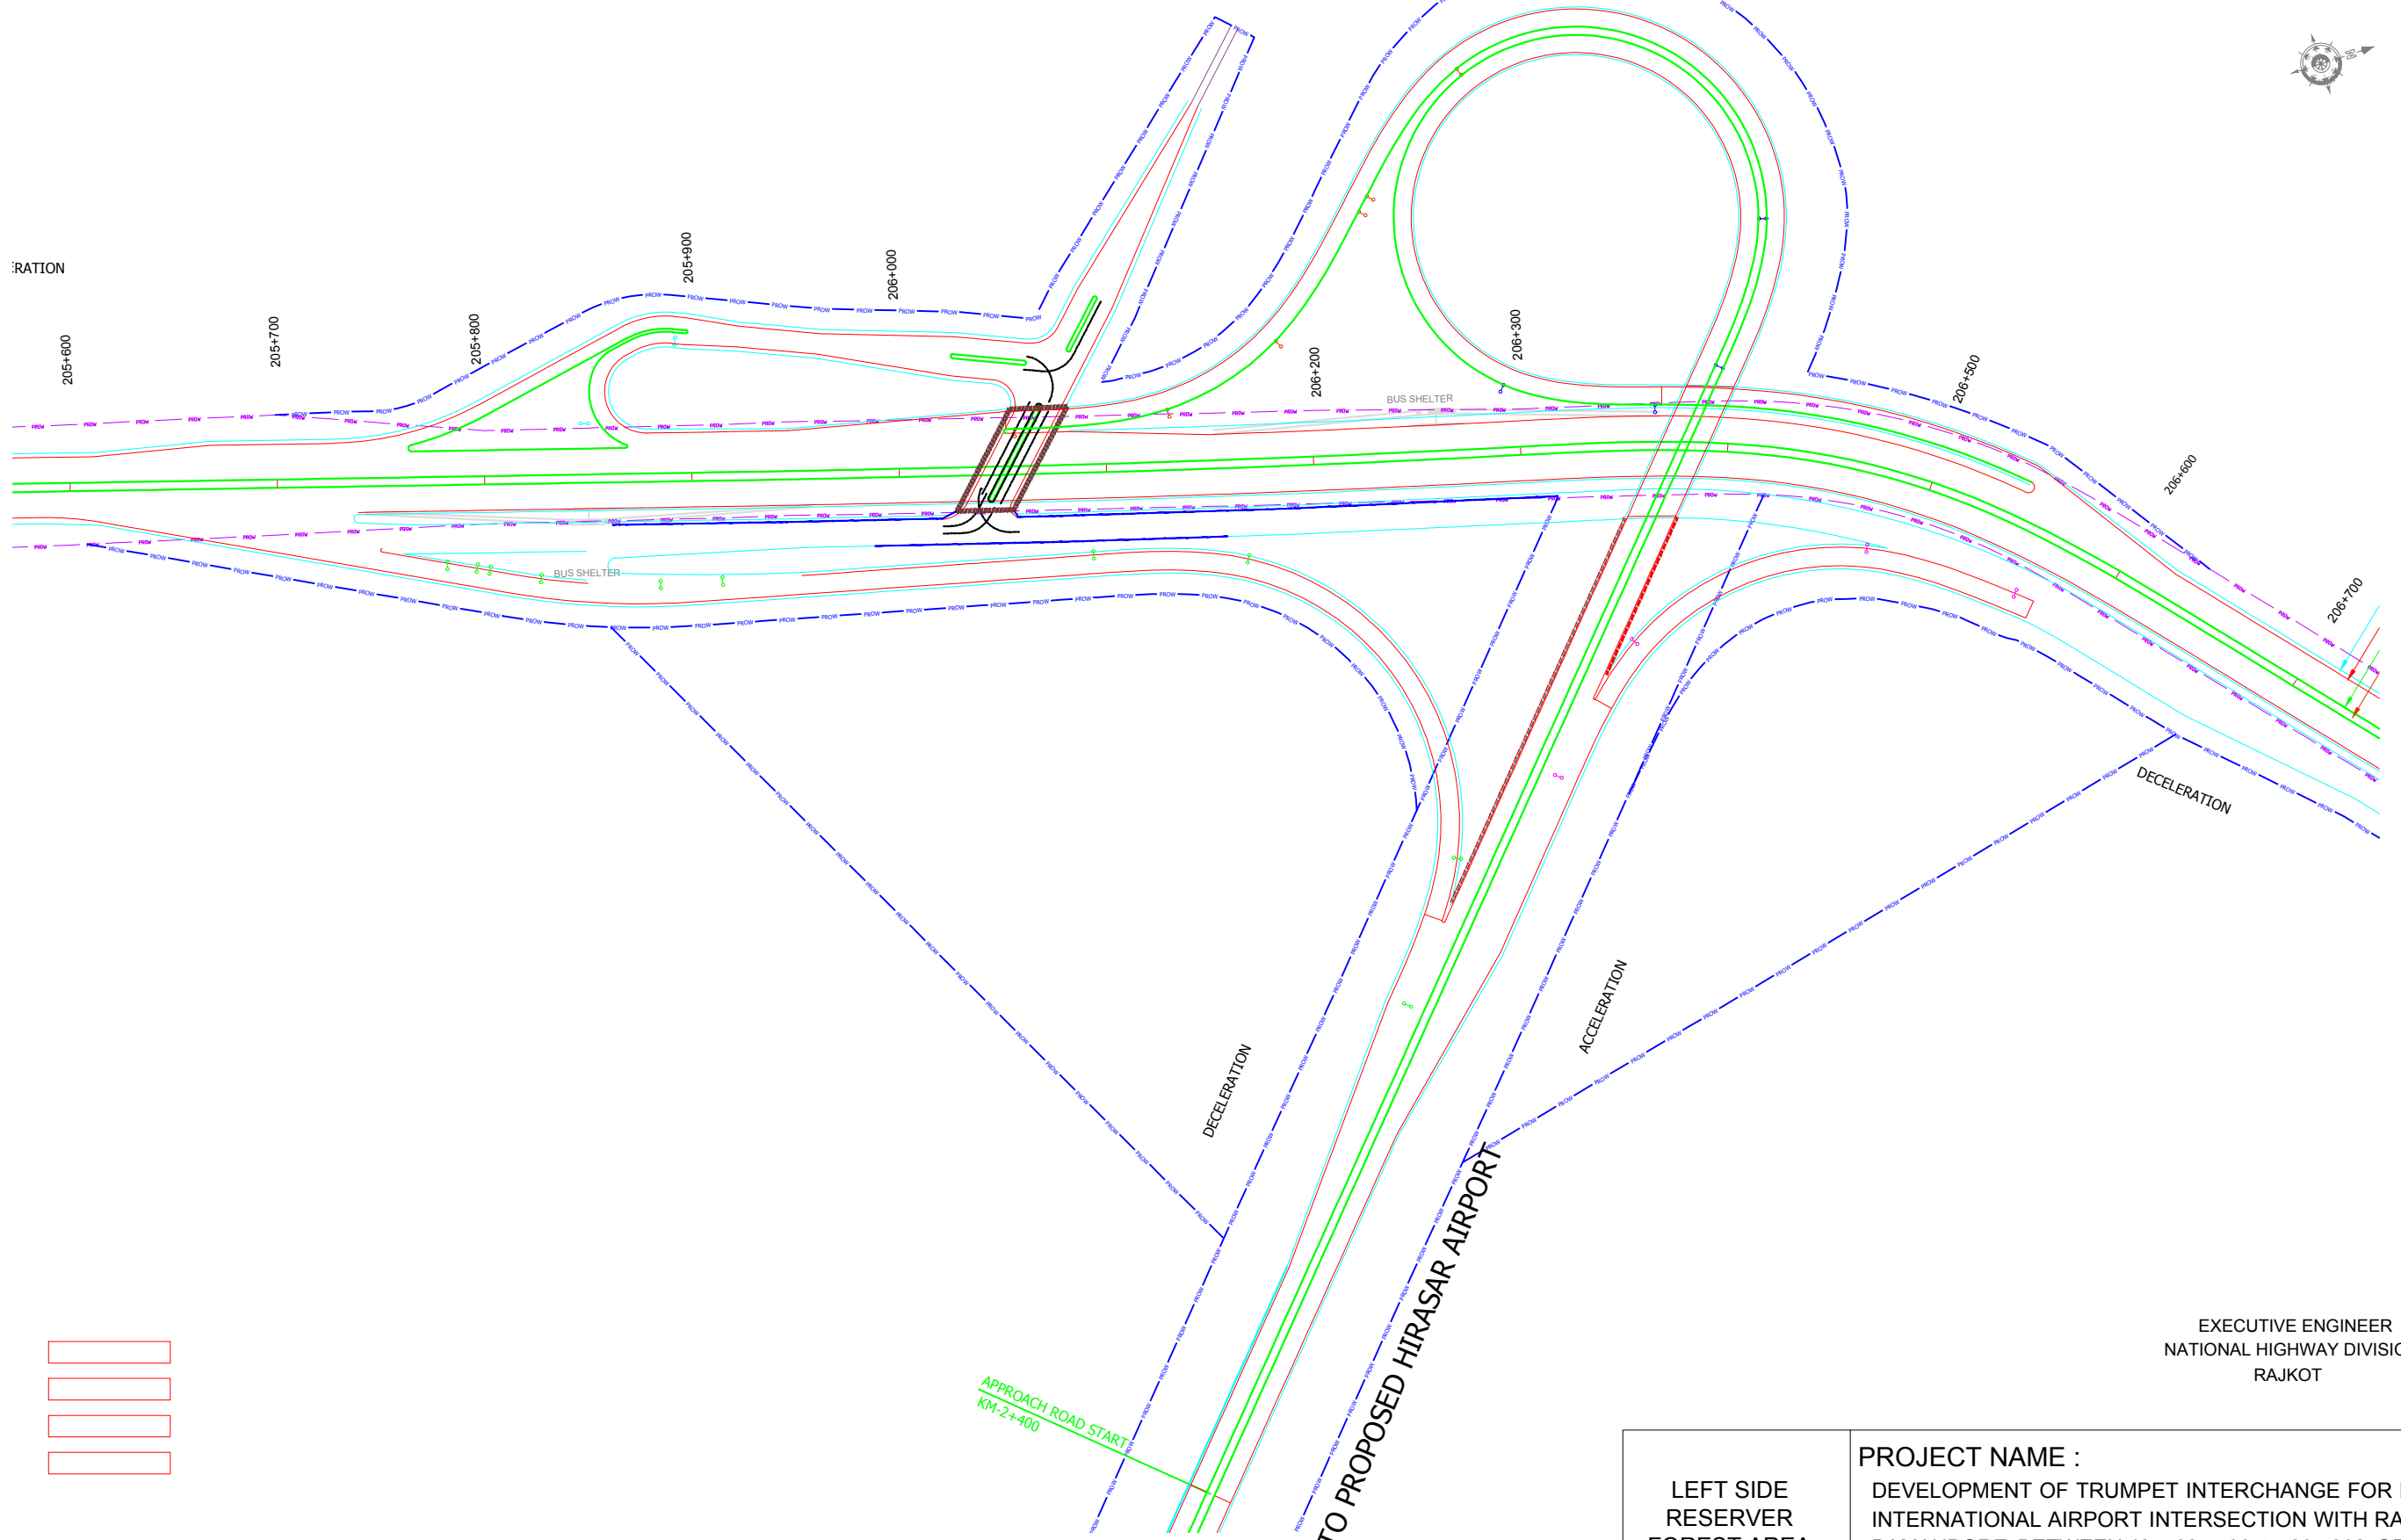

EXECUTIVE ENGINEER
NATIONAL HIGHWAY DIVISION
RAJKOT

LEFT SIDE RESERVER FOREST AREA 8.5033 Ha.	PROJECT NAME : DEVELOPMENT OF TRUMPET INTERCHANGE FOR HIRASAR INTERNATIONAL AIRPORT INTERSECTION WITH RAJKOT TO BAMANBORE BETWEEN Km 205.500 to 207.300 OF NH-8BD (New NH-27) & SERVICE ROAD CONSTRUCTION
--	---