



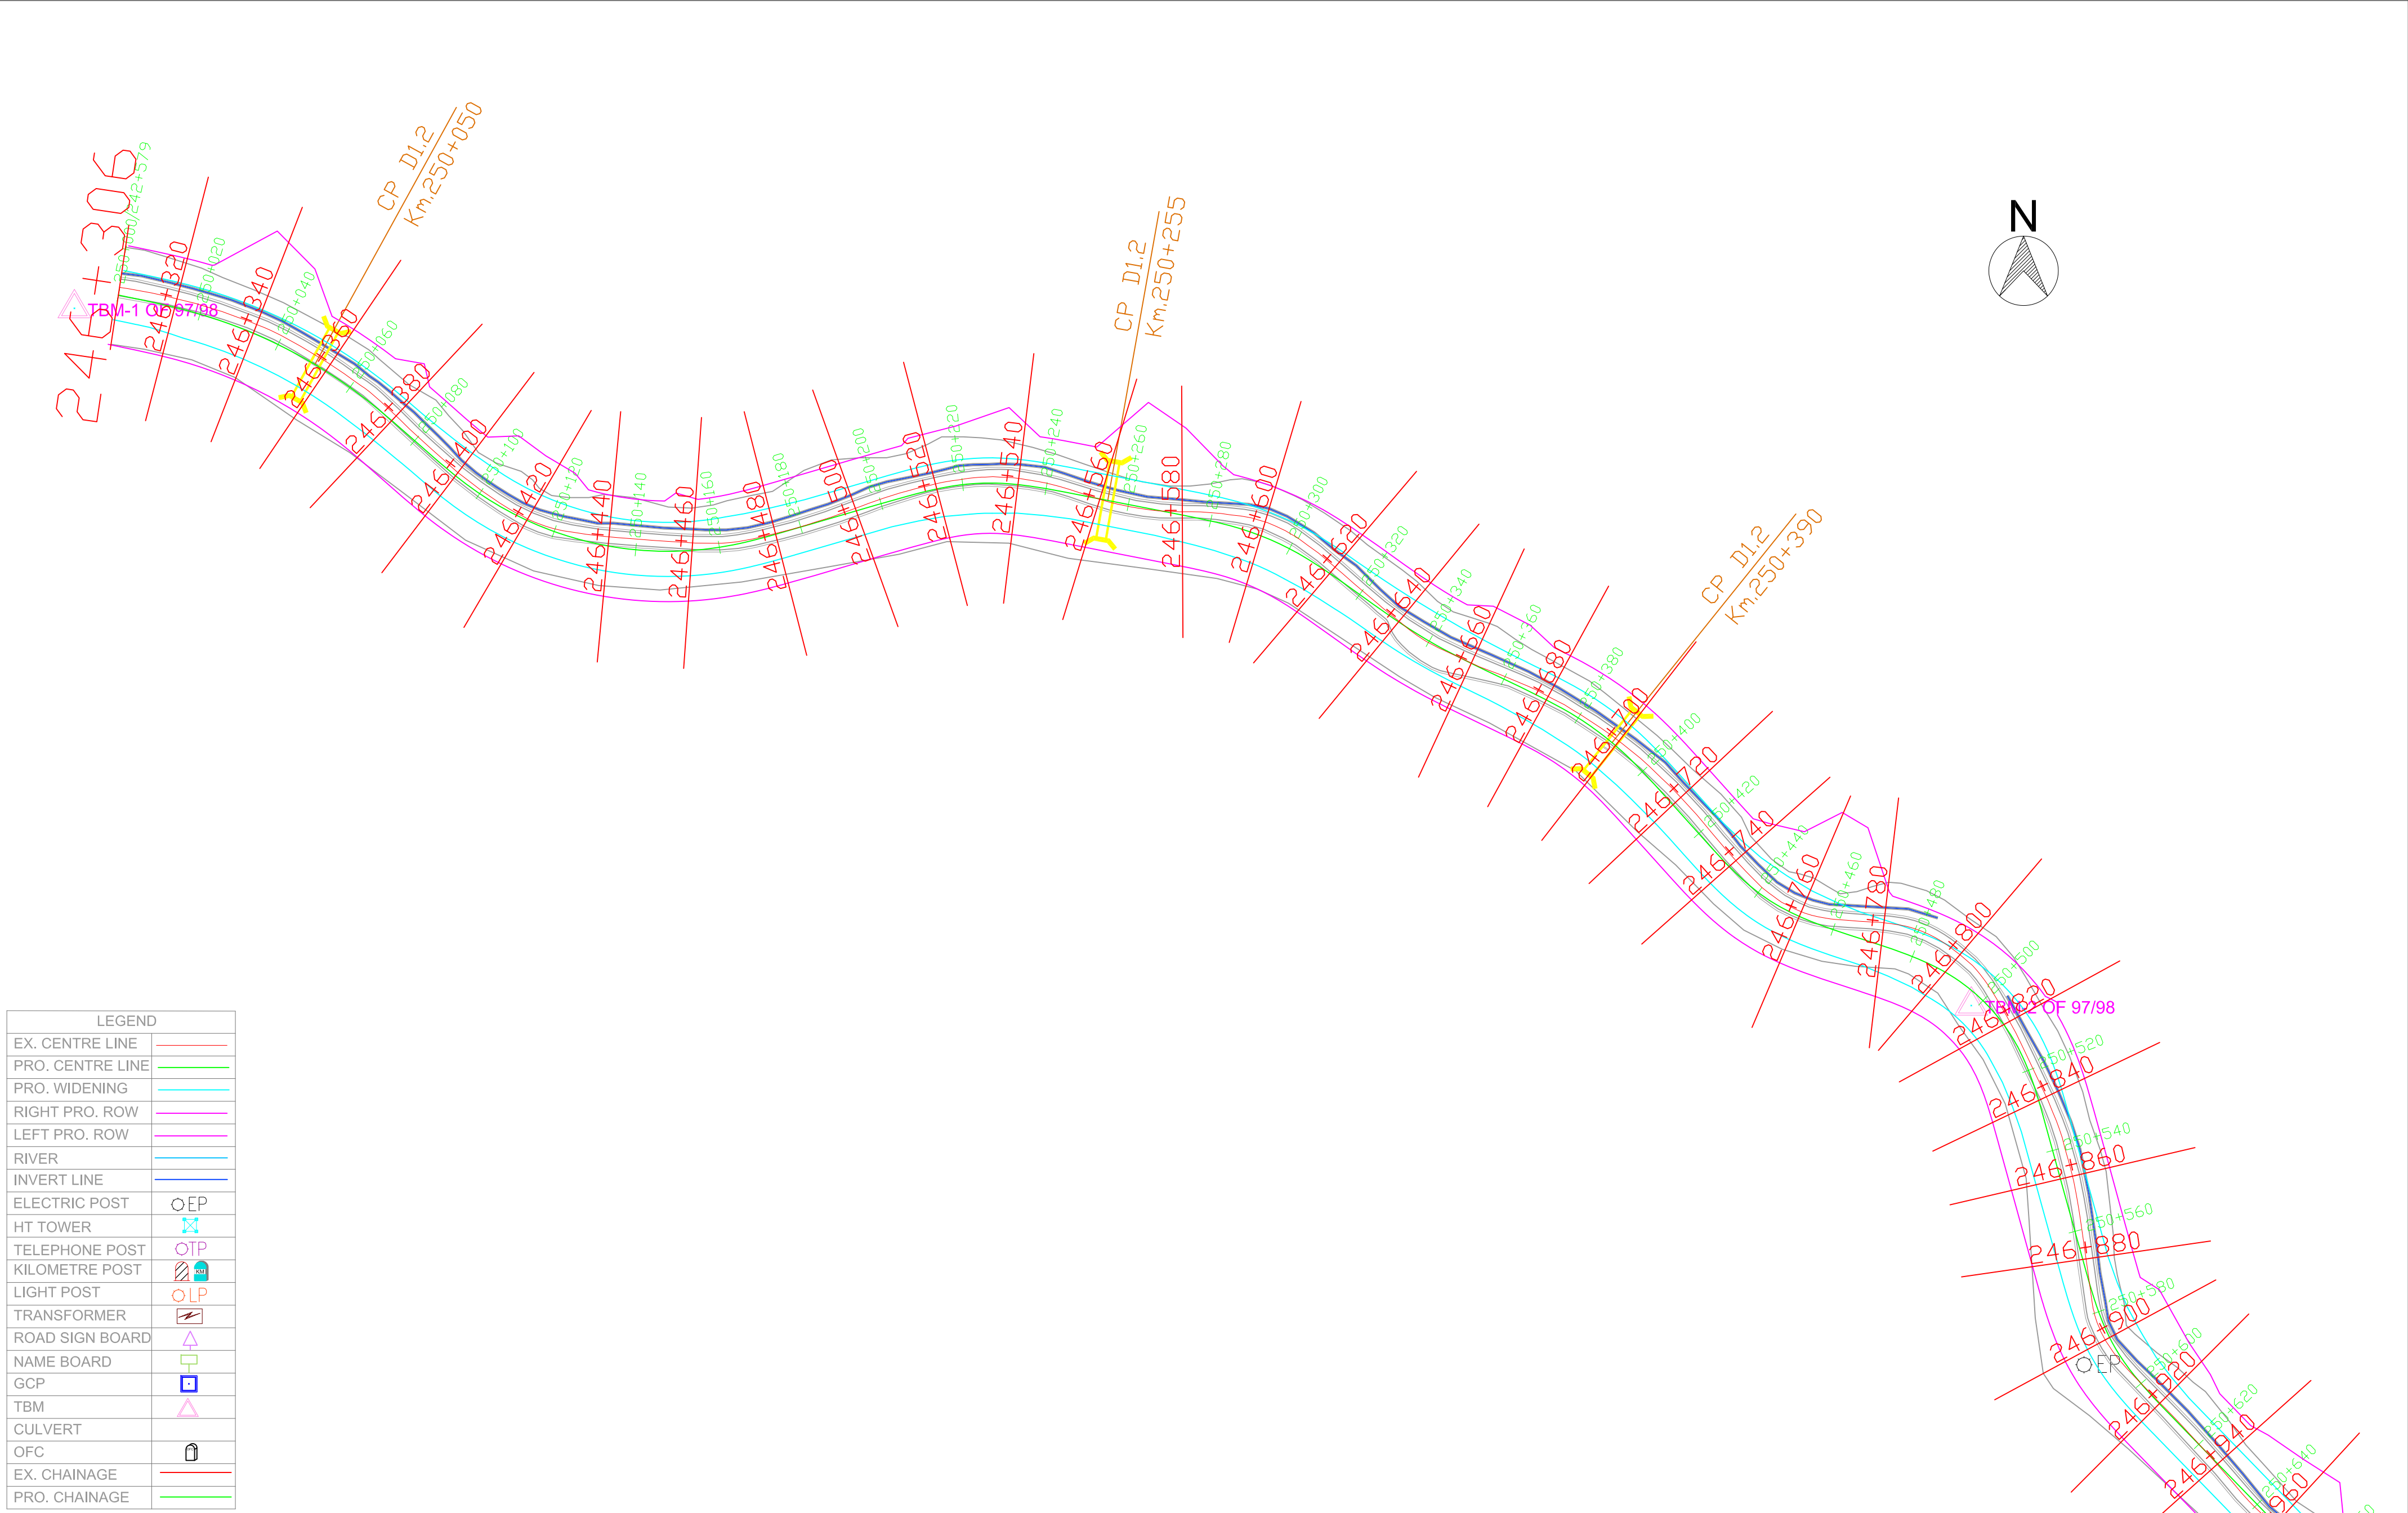



LEGEND	
EX. CENTRE LINE	—
PRO. CENTRE LINE	—
PRO. WIDENING	—
RIGHT PRO. ROW	—
LEFT PRO. ROW	—
RIVER	—
INVERT LINE	—
ELECTRIC POST	○EP
HT TOWER	⊠
TELEPHONE POST	○TP
KILOMETRE POST	⊠
LIGHT POST	○LP
TRANSFORMER	⊠
ROAD SIGN BOARD	△
NAME BOARD	□
GCP	□
TBM	△
CULVERT	—
OFC	⊠
EX. CHAINAGE	—
PRO. CHAINAGE	—

 National Highways & Infrastructure Development Corporation Limited	REMARKS: 1: All Dimensions are in m.							WIDENING AND UPGRADATION TO 2 LANE WITH PAVED SHOULDER CONFIGURATION AND GEOMETRIC IMPROVEMENTS IN THE STATE OF MIZORAM			Drawing Title :- NH - 54 P6 PLAN STATION - KM 250+000 - KM 250+600	
											Drawing No:- NH - 54 - P6 - P	
								Designed.	Checked	Approved.	Drawing No:-	
		Rev.	Date.		Drawn.	Checked.	Approved.	Drawn.	Scale. H=1 : 1000 V=1:1000	Date.	Sheet No:- 1 OF 52	

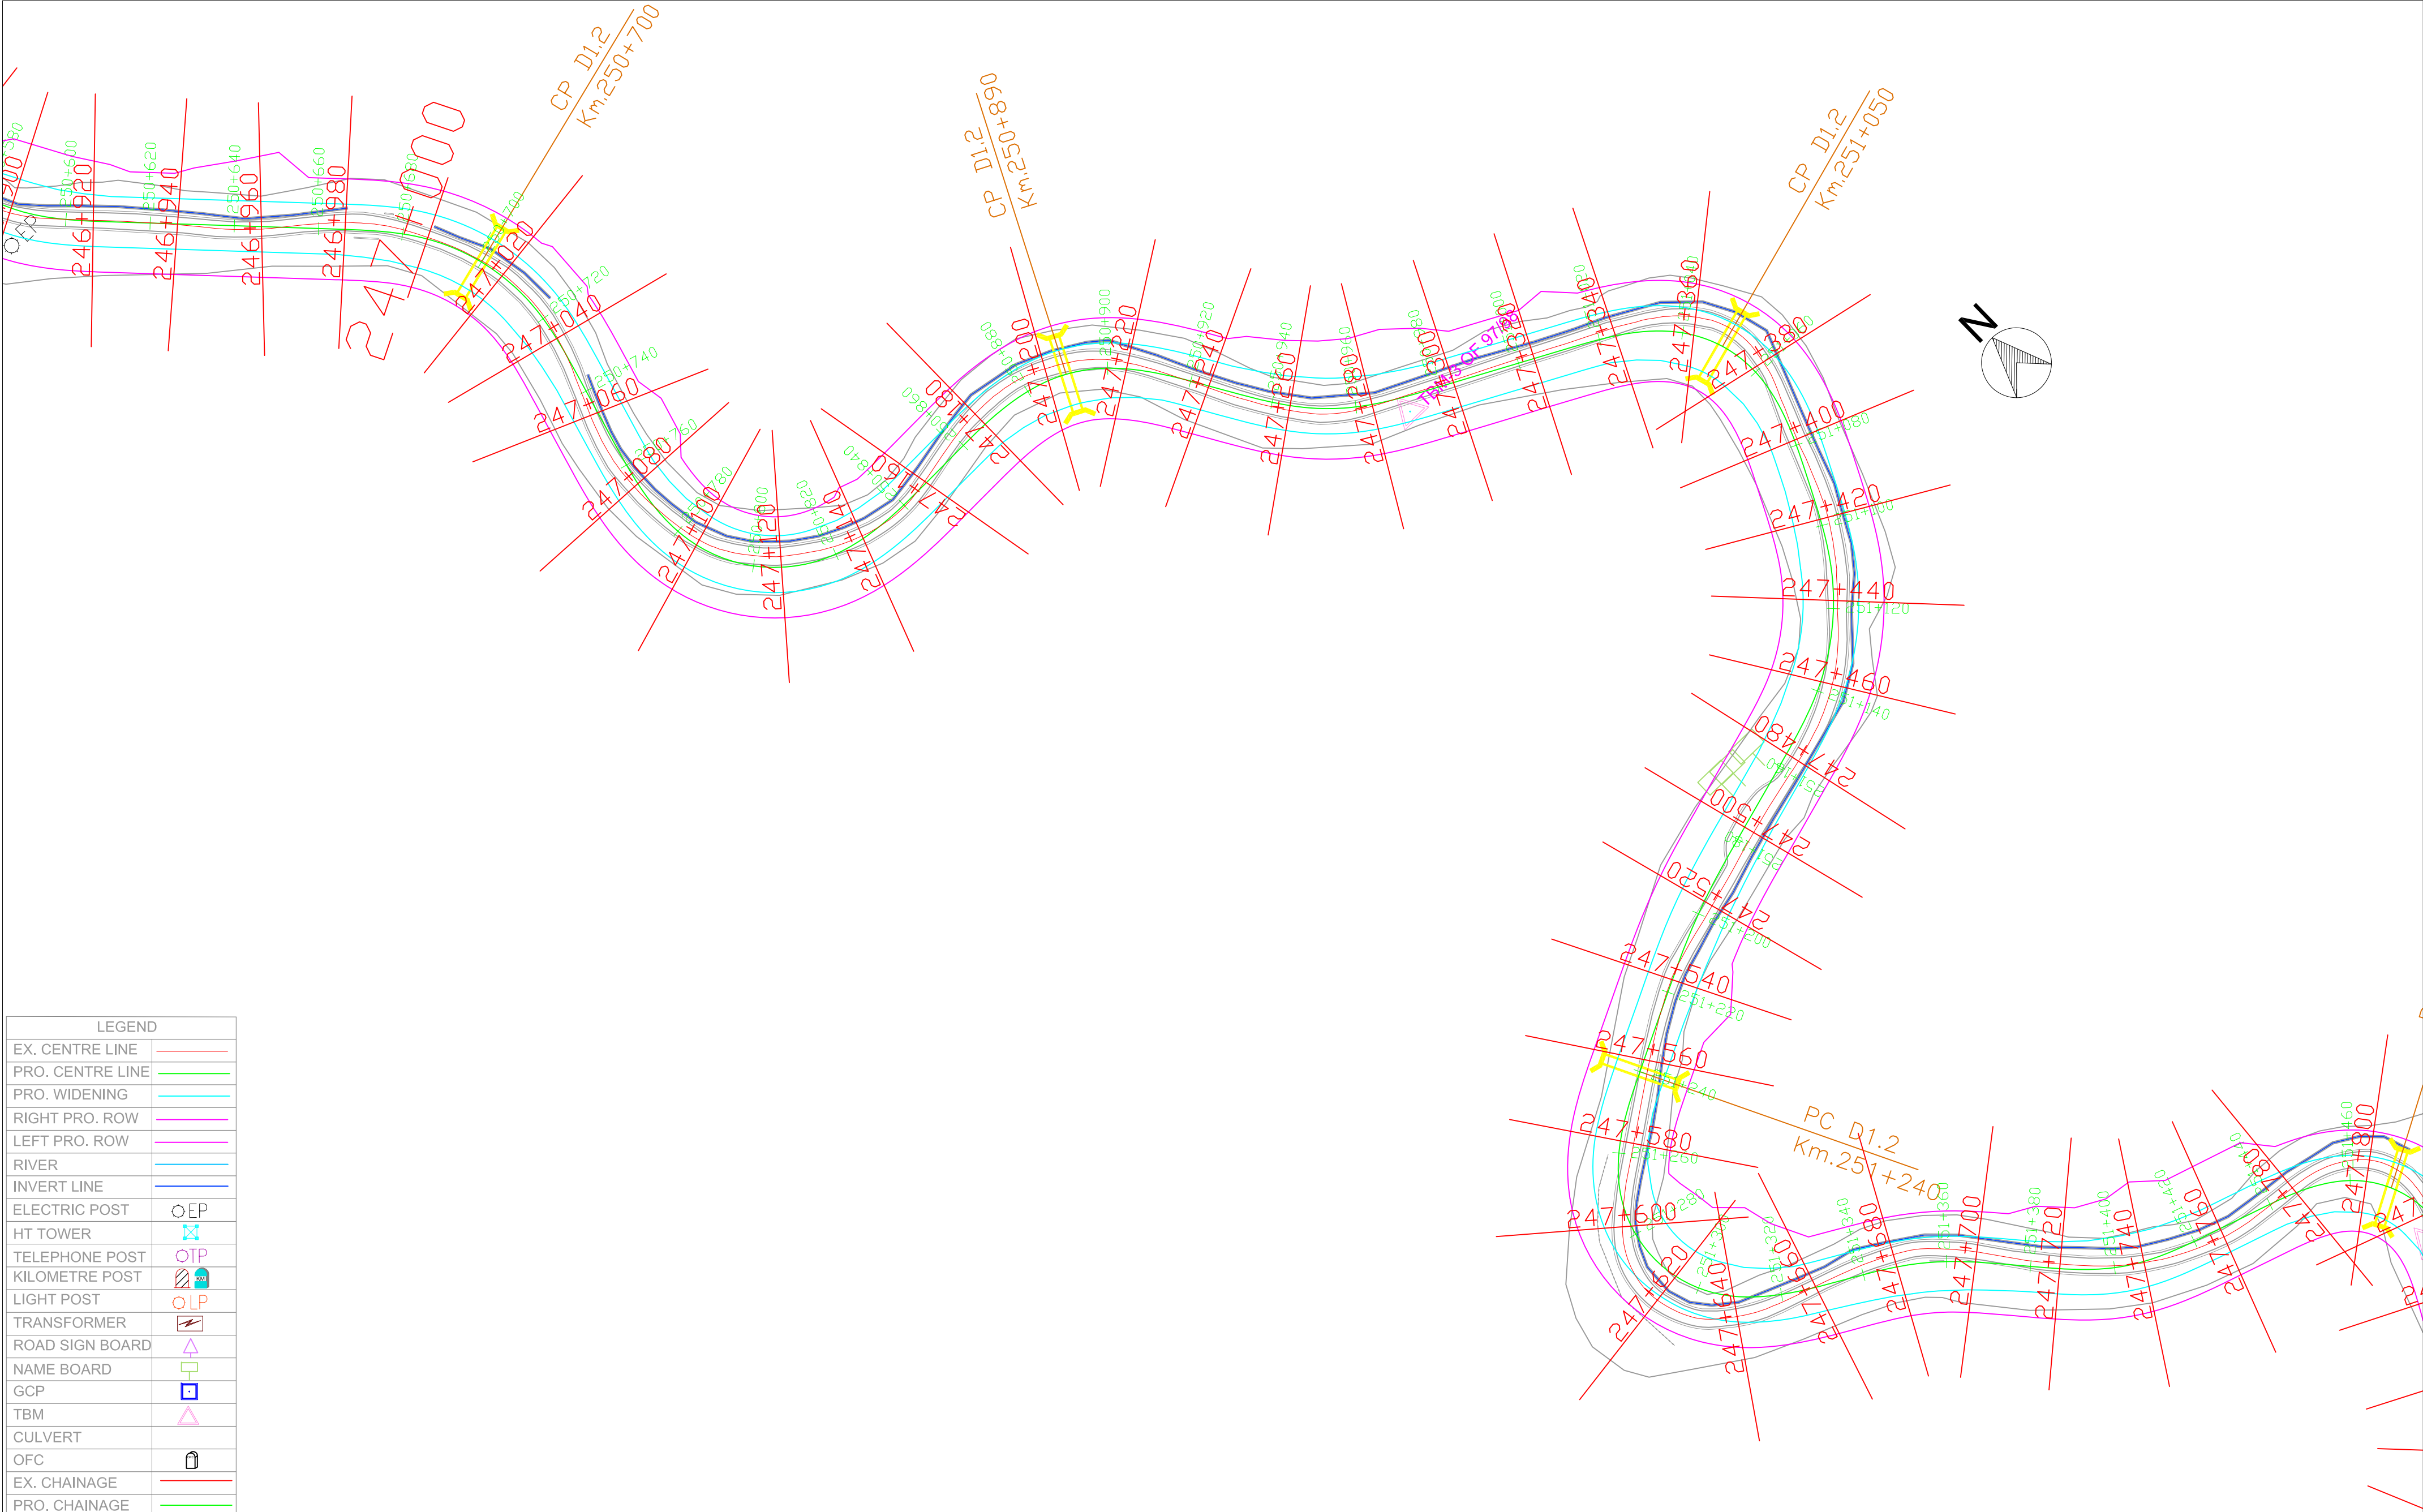

LEGEND	
EX. CENTRE LINE	—
PRO. CENTRE LINE	—
PRO. WIDENING	—
RIGHT PRO. ROW	—
LEFT PRO. ROW	—
RIVER	—
INVERT LINE	—
ELECTRIC POST	○EP
HT TOWER	⊠
TELEPHONE POST	○TP
KILOMETRE POST	
LIGHT POST	○LP
TRANSFORMER	
ROAD SIGN BOARD	
NAME BOARD	
GCP	
TBM	
CULVERT	
OFC	
EX. CHAINAGE	—
PRO. CHAINAGE	—

REMARKS: 1: All Dimensions are in m.						WIDENING AND UPGRADATION TO 2 LANE WITH PAVED SHOULDER CONFIGURATION AND GEOMETRIC IMPROVEMENTS IN THE STATE OF MIZORAM			Drawing Title :- NH - 54 P6 PLAN STATION - KM 250+600 - KM 251+460	
							Designed.	Checked	Approved.	Drawing No:- NH - 54 - P6 - P
							Drawn.	Scale. H=1 : 1000 V=1:1000	Date.	
	Rev.	Date.		Drawn.	Checked.	Approved.				Sheet No:- 2 OF 52

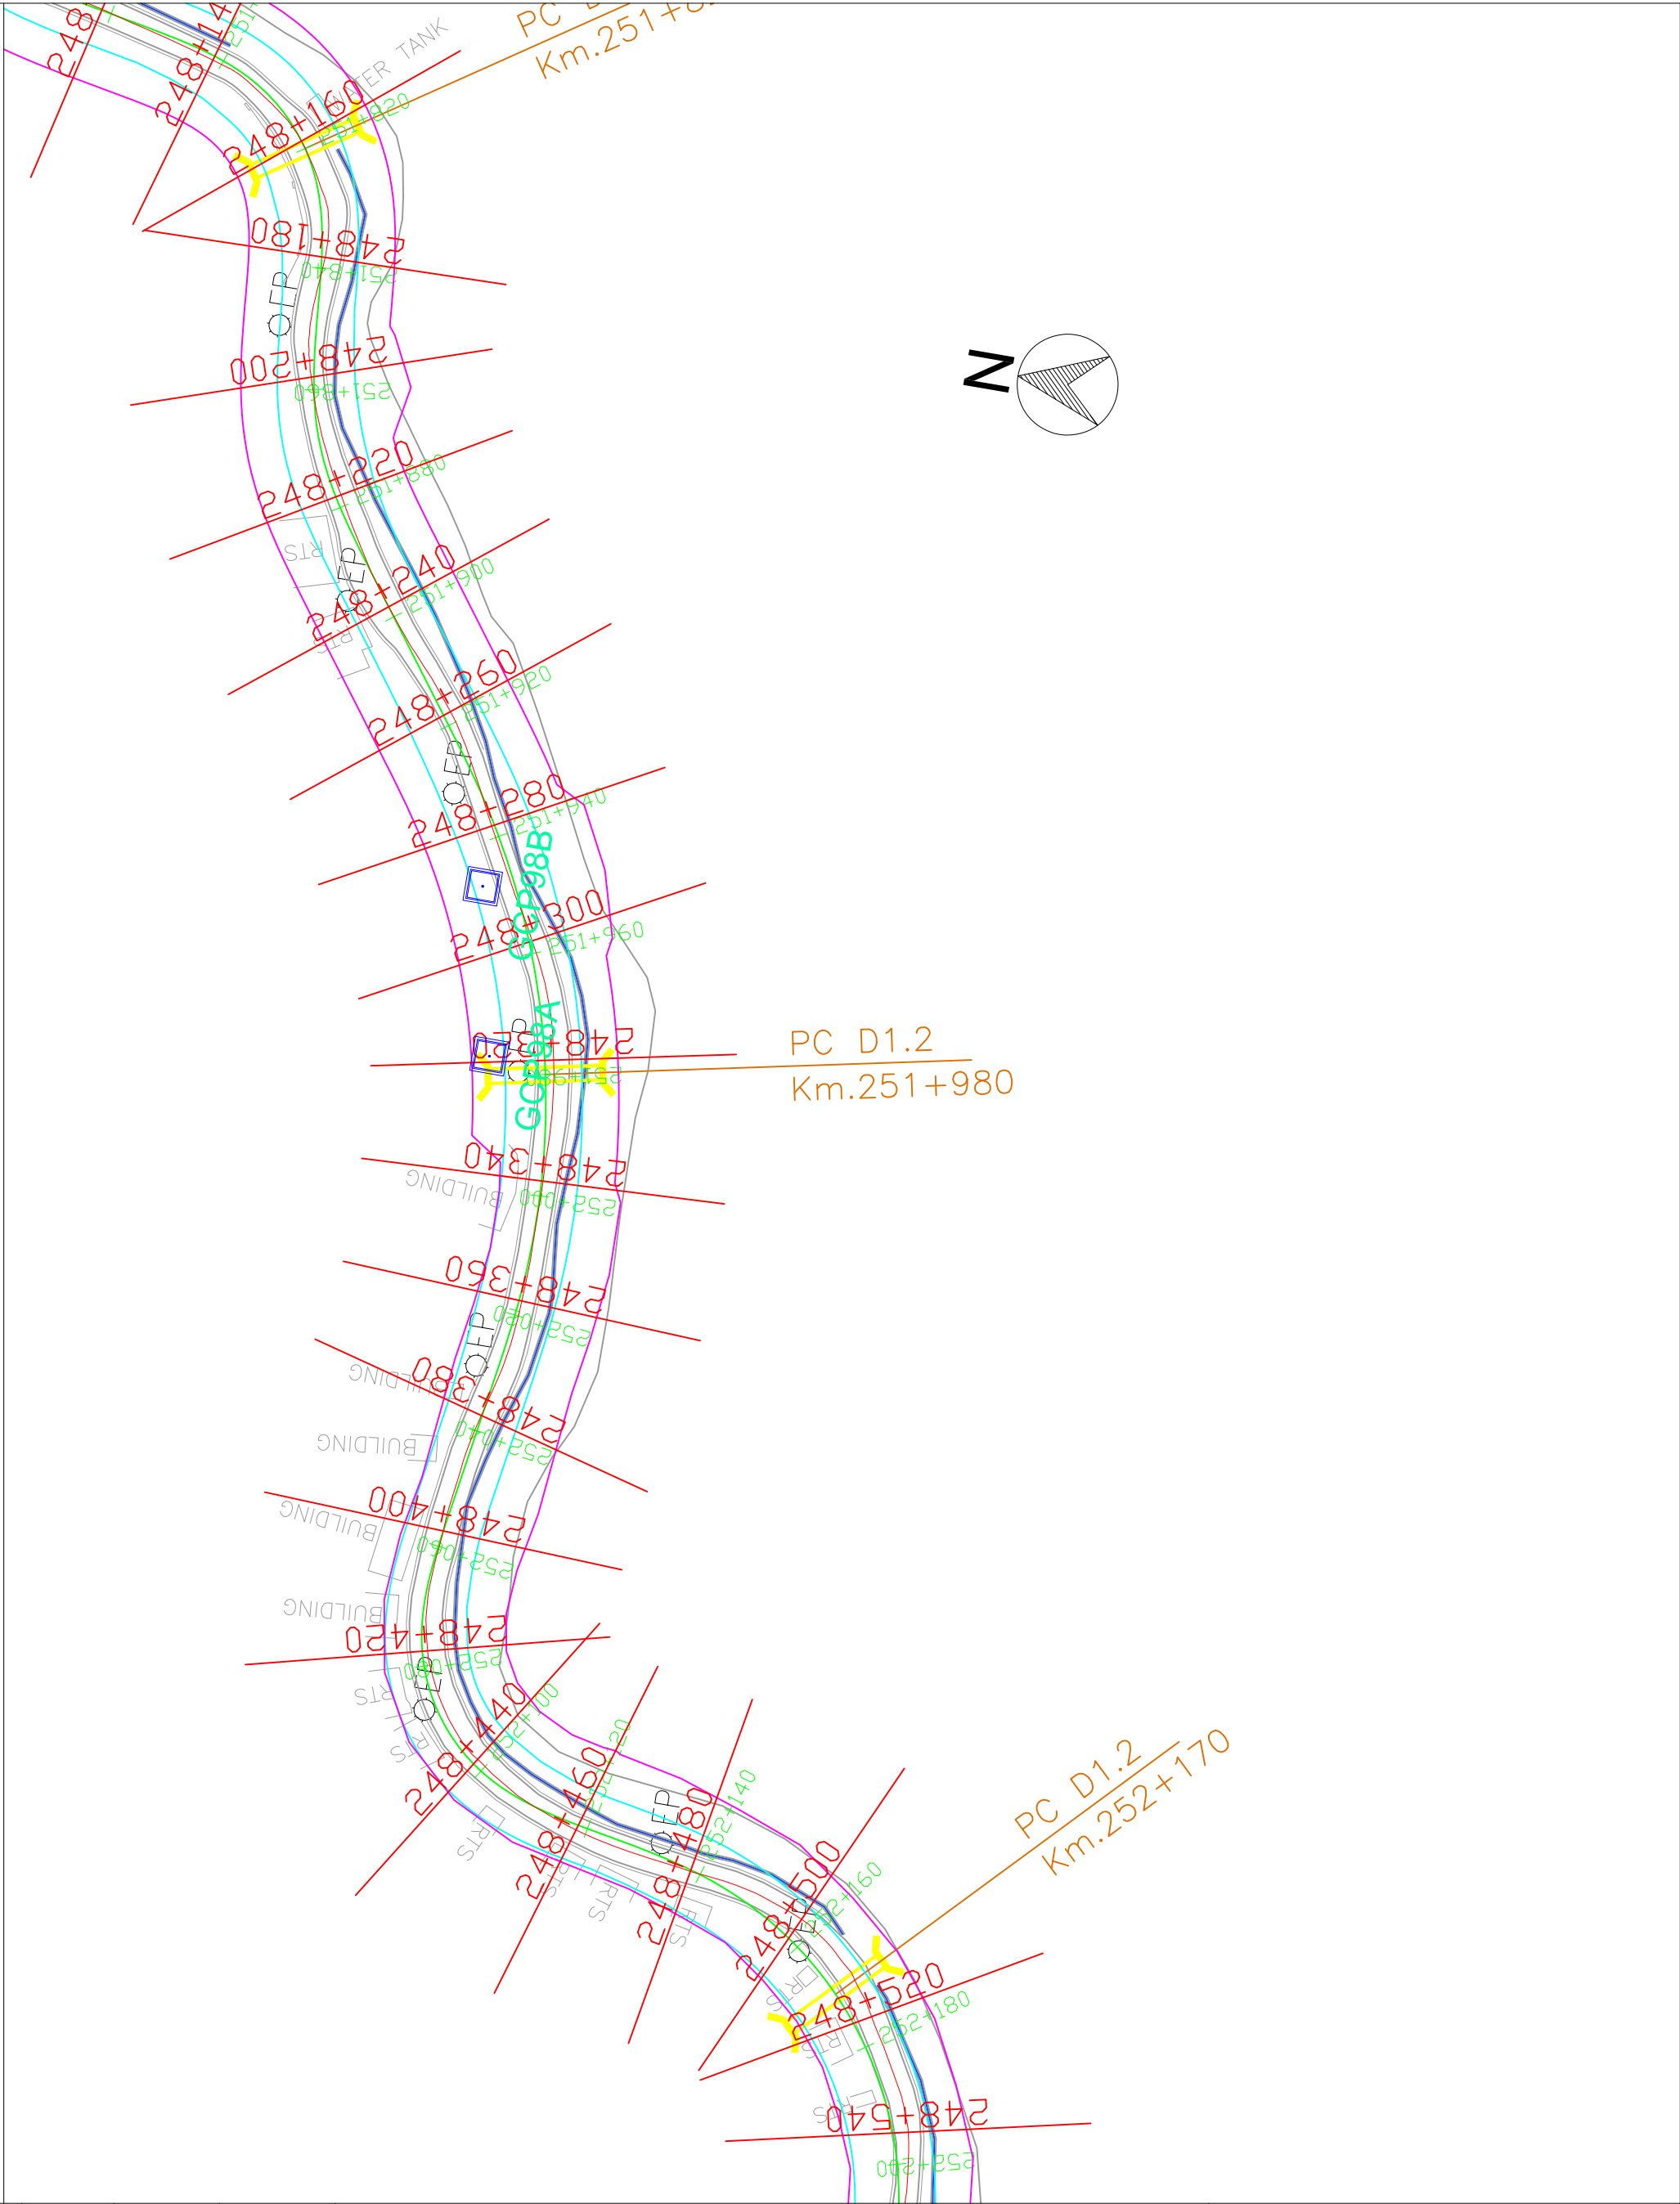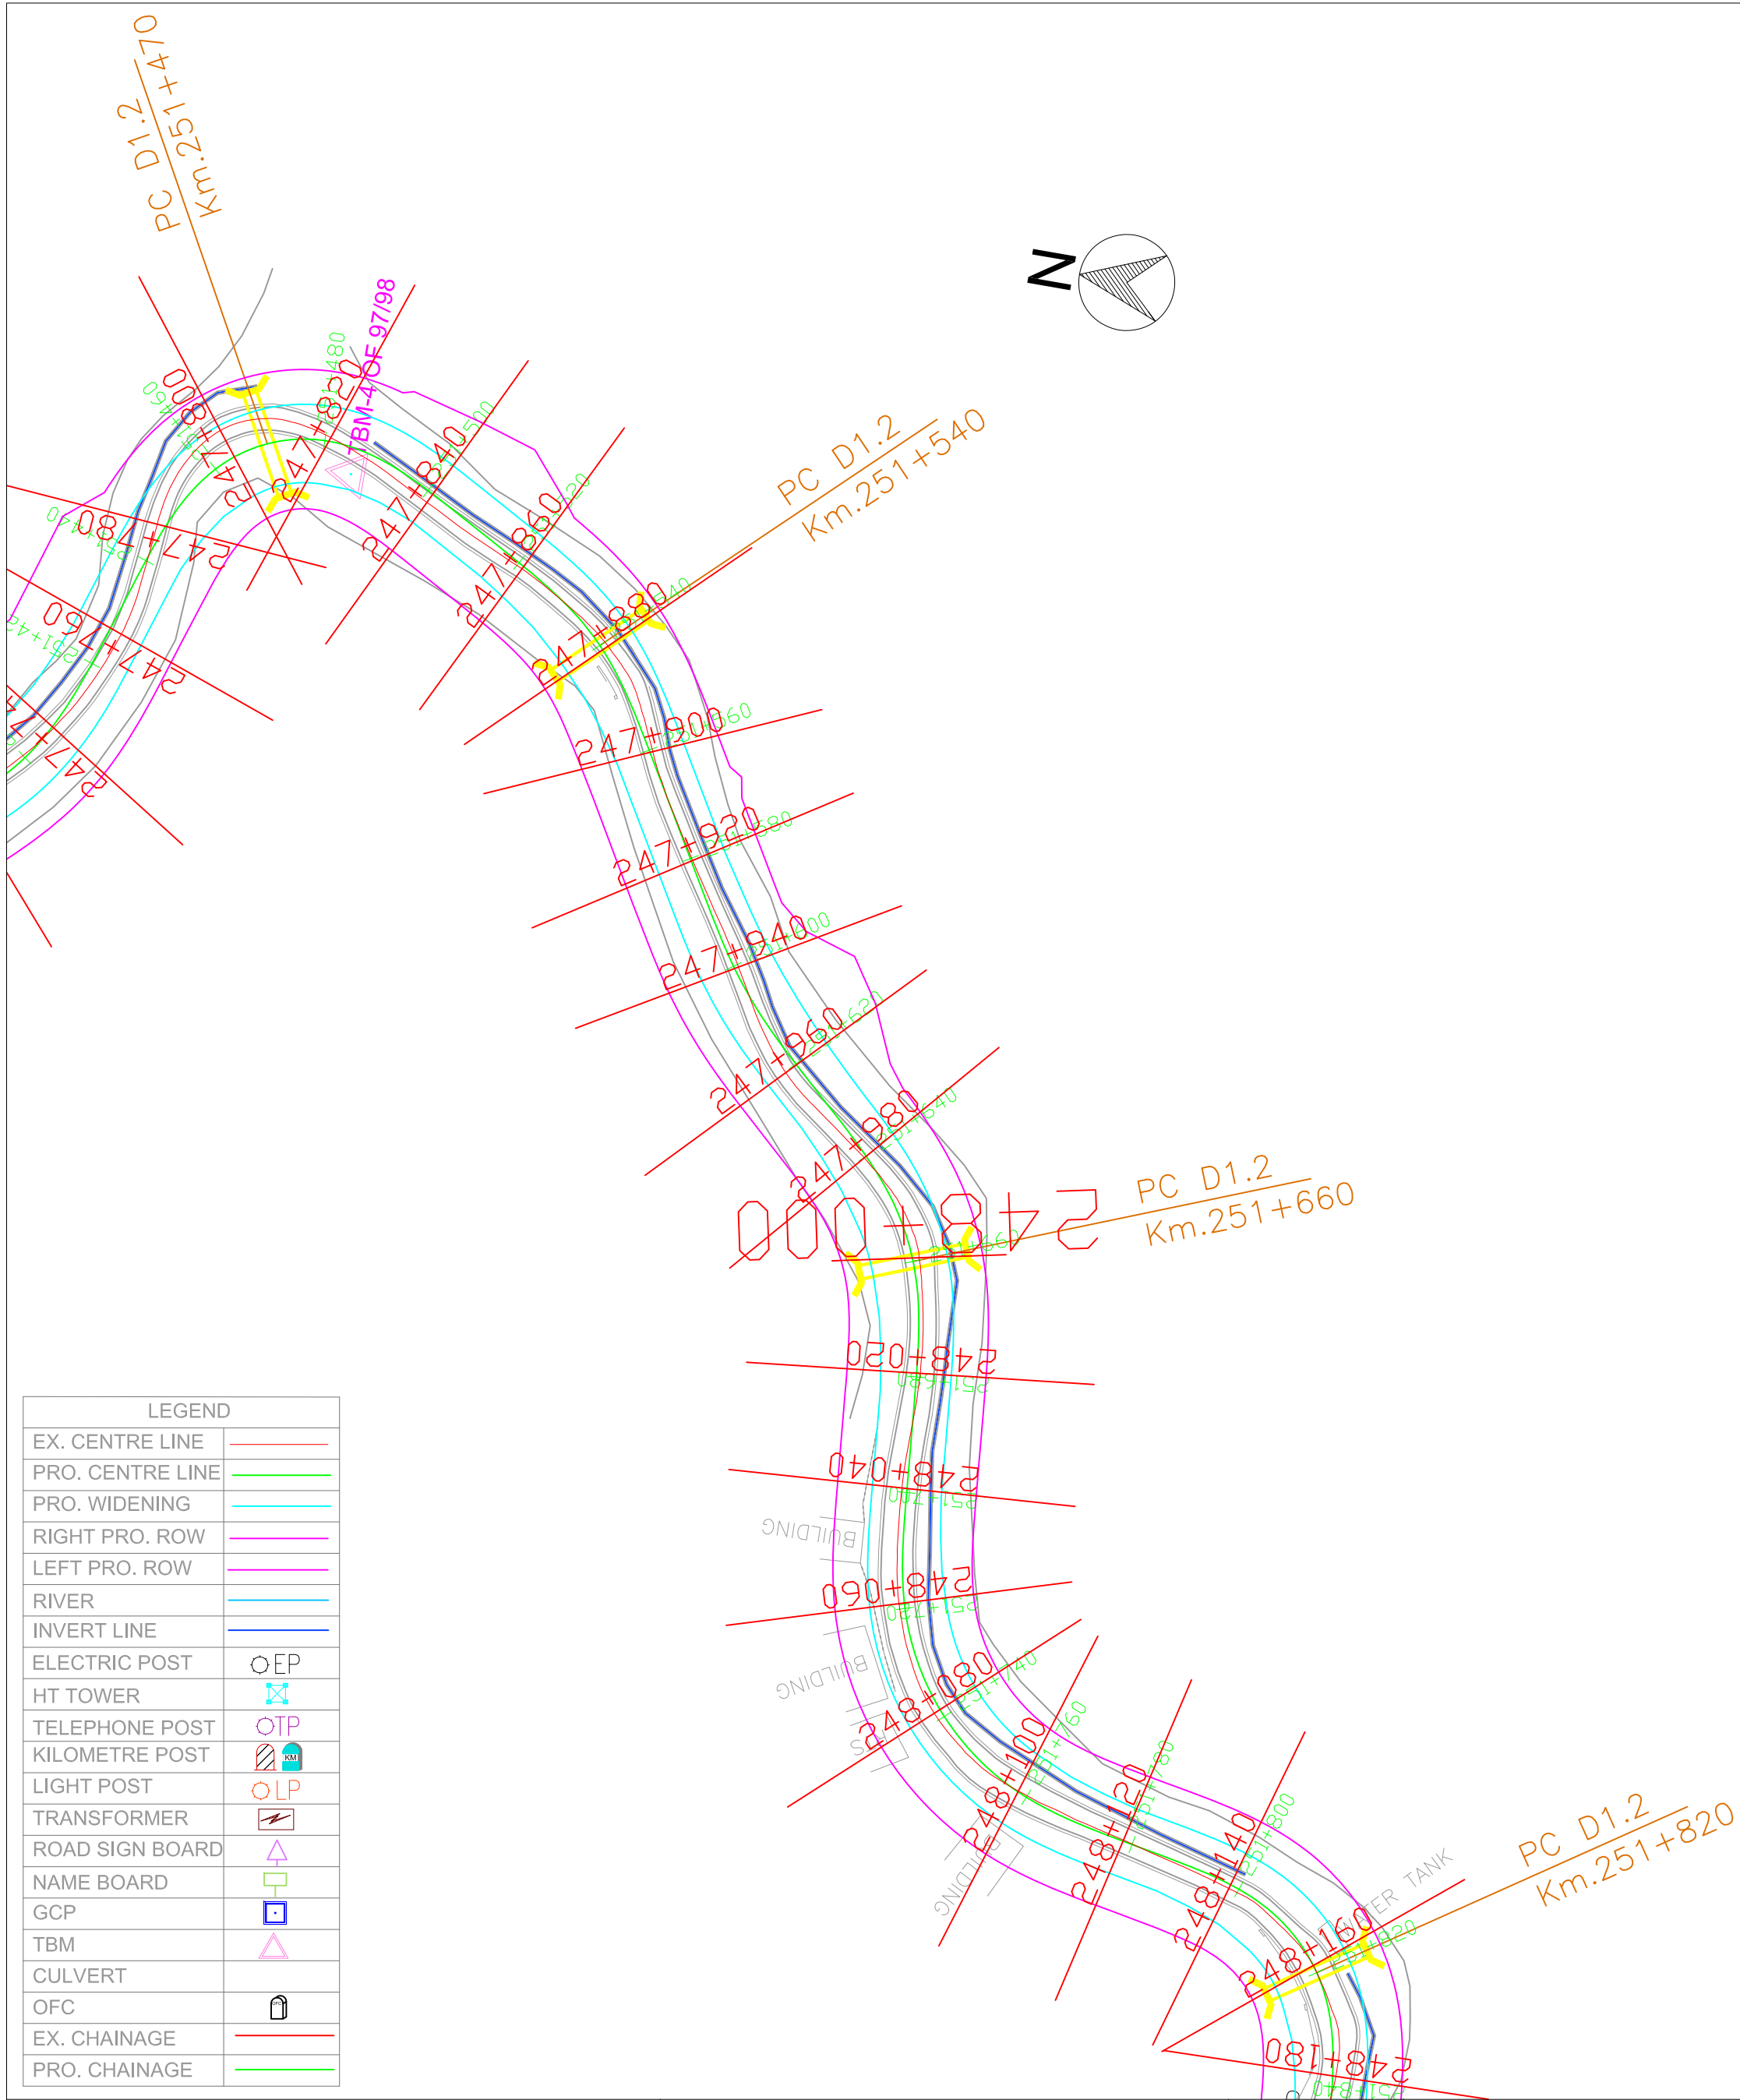

LEGEND	
EX. CENTRE LINE	—
PRO. CENTRE LINE	—
PRO. WIDENING	—
RIGHT PRO. ROW	—
LEFT PRO. ROW	—
RIVER	—
INVERT LINE	—
ELECTRIC POST	○EP
HT TOWER	⊠
TELEPHONE POST	○TP
KILOMETRE POST	⊠
LIGHT POST	○LP
TRANSFORMER	⊠
ROAD SIGN BOARD	⊠
NAME BOARD	⊠
GCP	⊠
TBM	⊠
CULVERT	⊠
OFC	⊠
EX. CHAINAGE	—
PRO. CHAINAGE	—



National Highways & Infrastructure
Development Corporation Limited

REMARKS:

1: All Dimensions are in m.

Rev.	Date.		Drawn.	Checked.	Approved.

WIDENING AND UPGRADATION TO 2 LANE WITH PAVED
SHOULDER CONFIGURATION AND GEOMETRIC
IMPROVEMENTS IN THE STATE OF MIZORAM

Designed.	Checked	Approved.
Drawn.	Scale. H=1 : 1000 V=1:1000	Date.

Drawing Title :-


NH - 54 P6
PLAN
STATION - KM 251 + 460 - KM 252+200

Drawing No:-

NH - 54 - P6 - P


Sheet No:-

3 OF 52


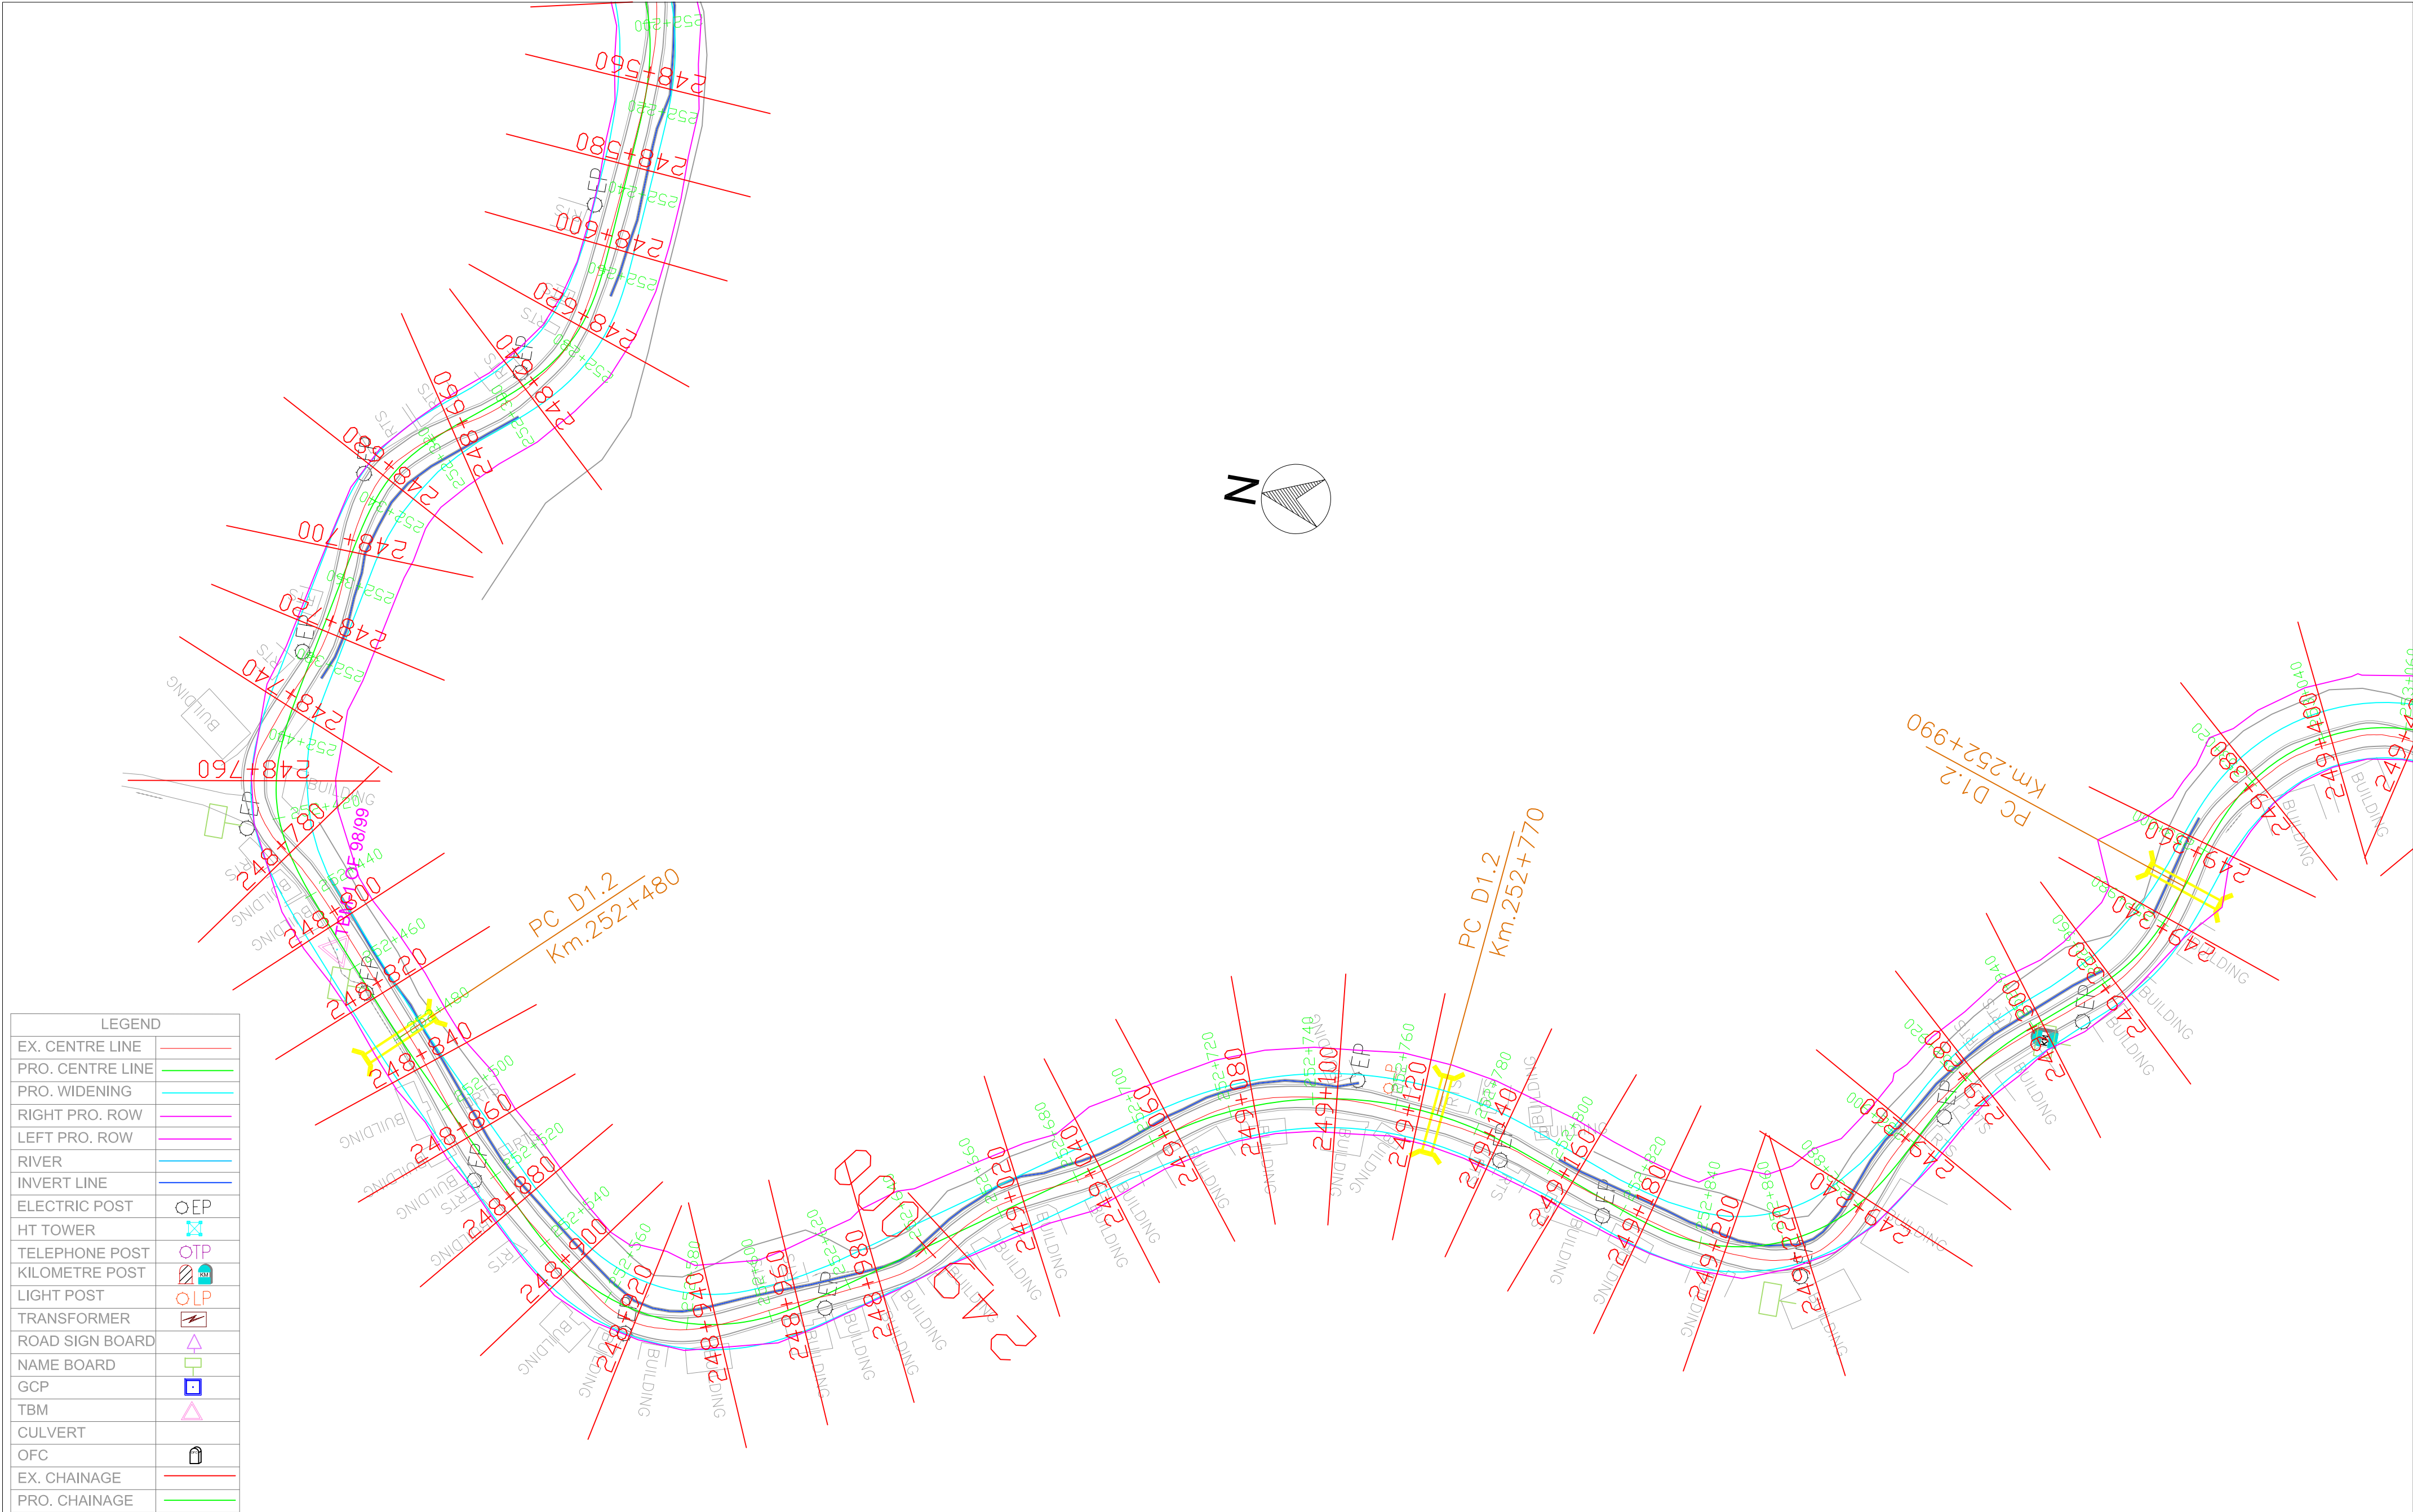


LEGEND	
EX. CENTRE LINE	—
PRO. CENTRE LINE	—
PRO. WIDENING	—
RIGHT PRO. ROW	—
LEFT PRO. ROW	—
RIVER	—
INVERT LINE	—
ELECTRIC POST	○EP
HT TOWER	⊠
TELEPHONE POST	○TP
KILOMETRE POST	⊠
LIGHT POST	○LP
TRANSFORMER	⊠
ROAD SIGN BOARD	△
NAME BOARD	□
GCP	□
TBM	△
CULVERT	—
OFC	⊠
EX. CHAINAGE	—
PRO. CHAINAGE	—


 National Highways & Infrastructure Development Corporation Limited	REMARKS: 1: All Dimensions are in m.						WIDENING AND UPGRADATION TO 2 LANE WITH PAVED SHOULDER CONFIGURATION AND GEOMETRIC IMPROVEMENTS IN THE STATE OF MIZORAM			Drawing Title :- NH - 54 P6 PLAN STATION - KM 252+200 - KM 253+040	
										Drawing No:- NH - 54 - P6 - P	
							Designed.	Checked	Approved.	Sheet No:- 4 OF 52	
		Rev.	Date.		Drawn.	Checked.	Approved.	Drawn.	Scale. H=1 : 1000 V=1:1000	Date.	

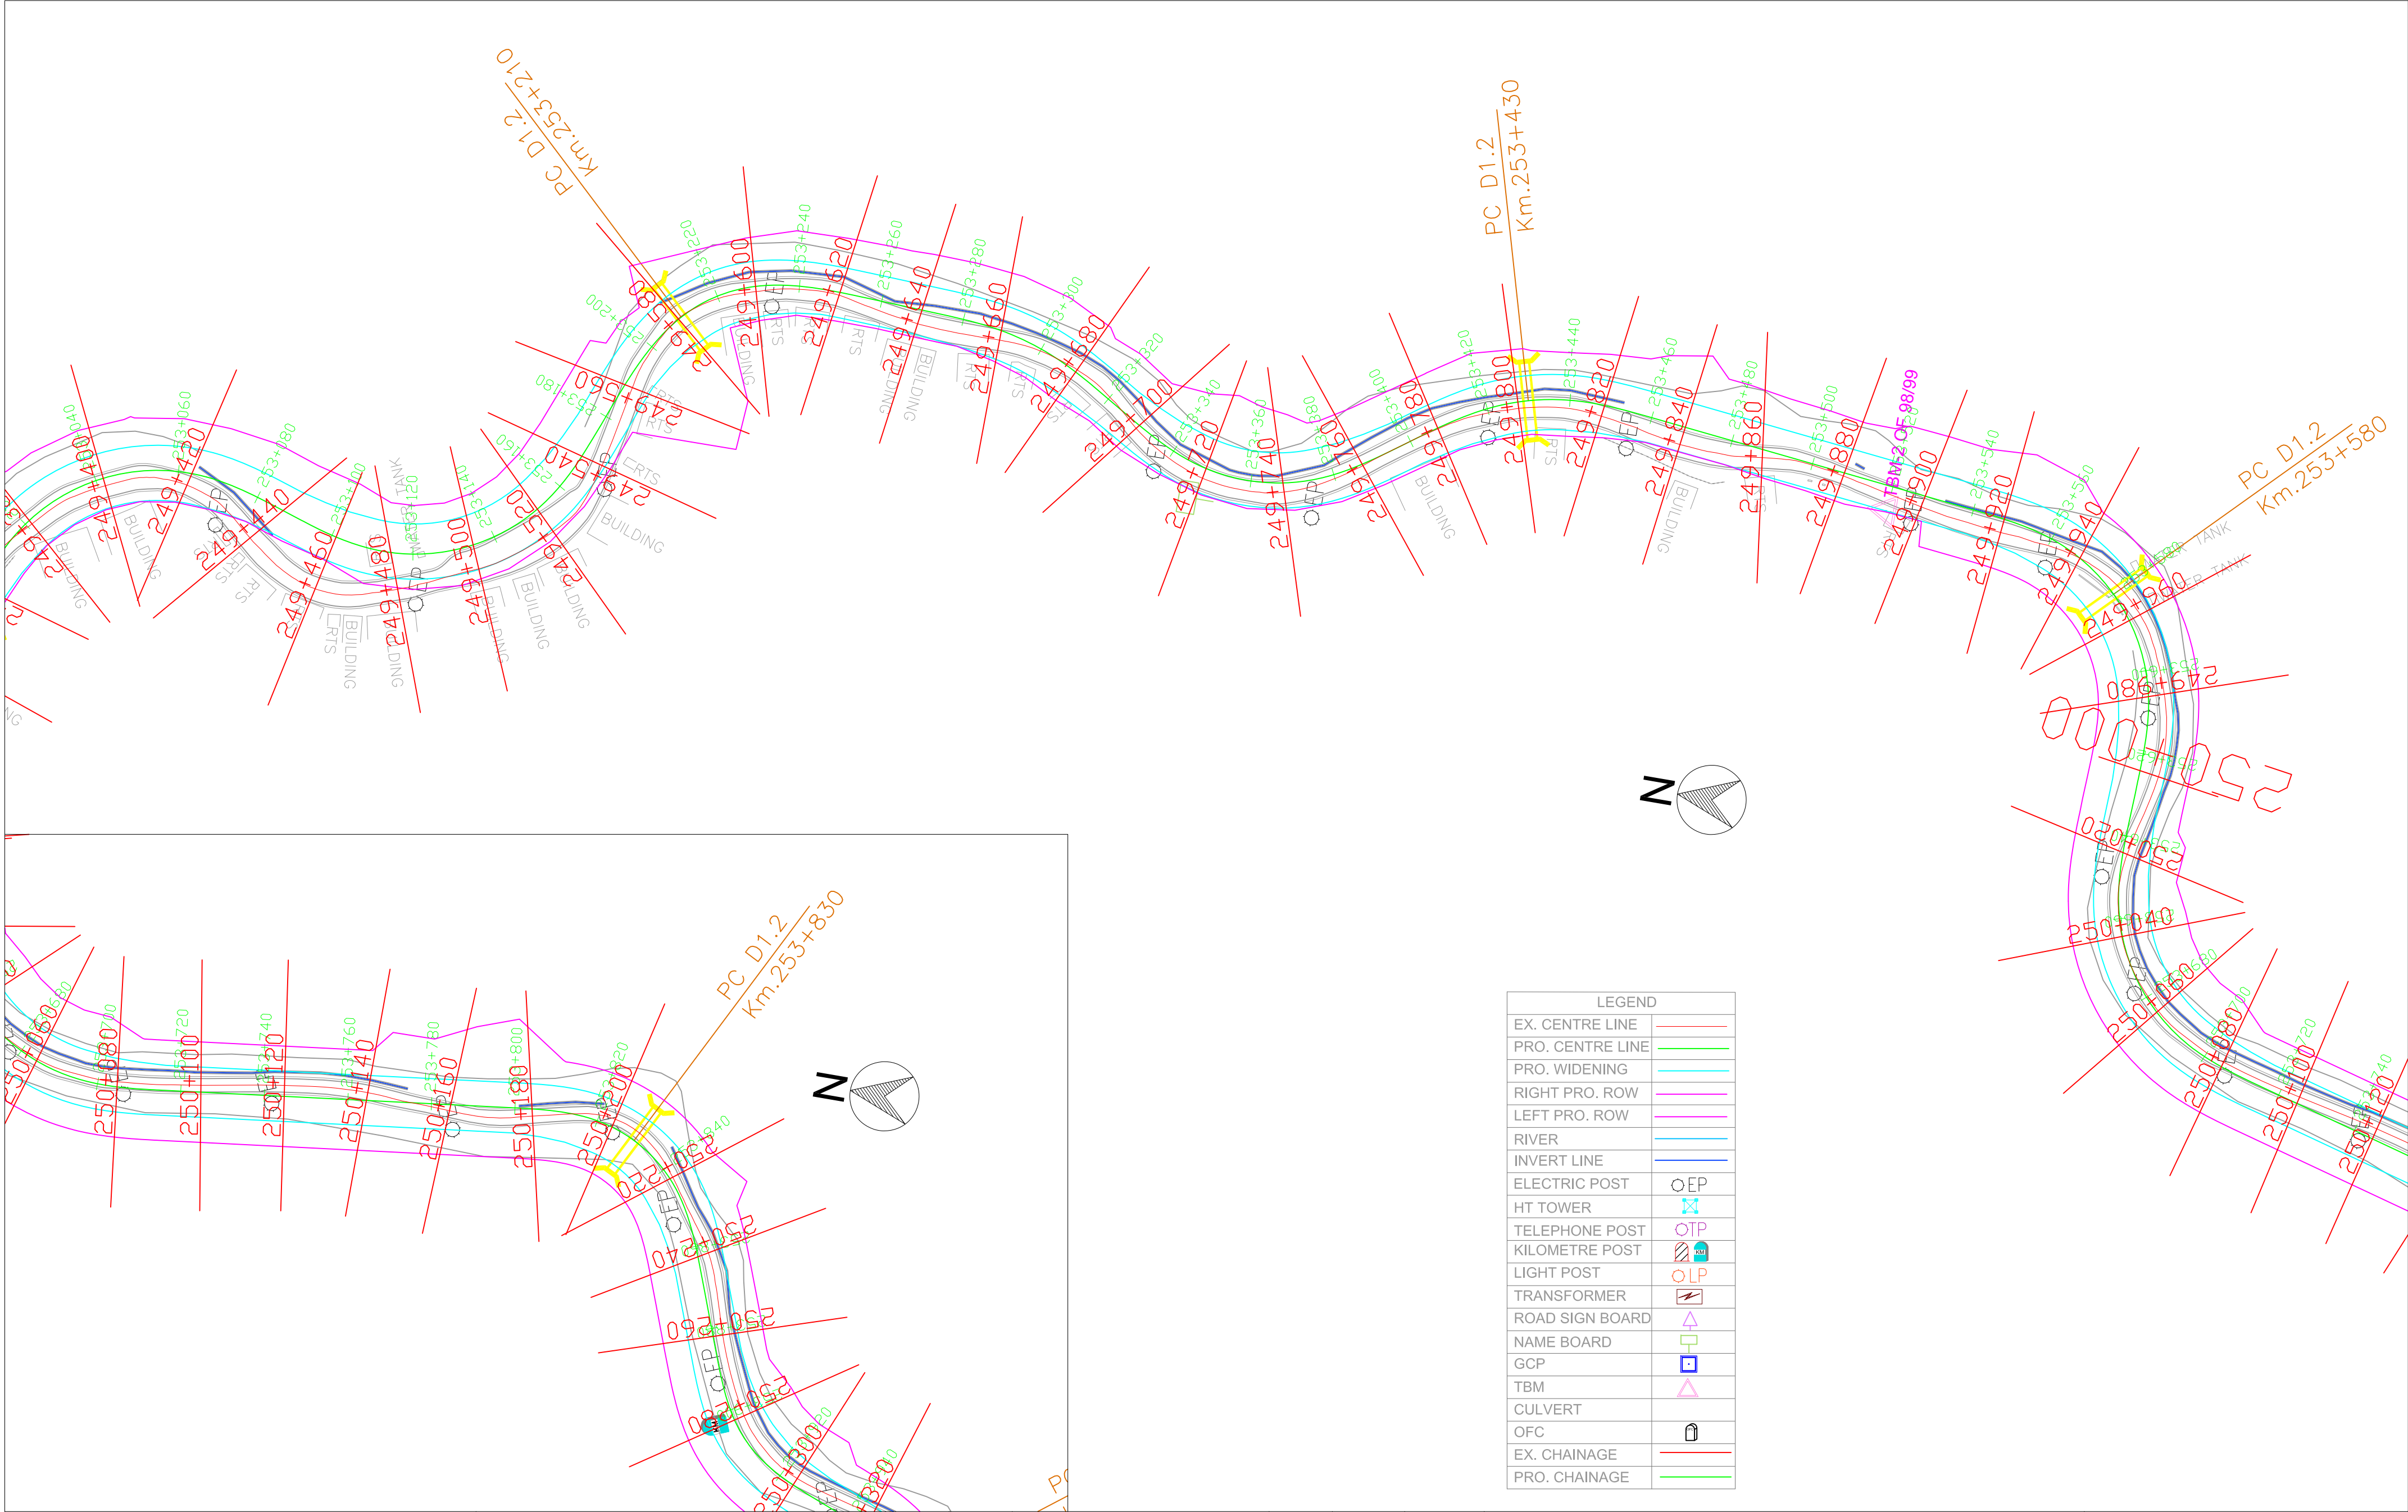

 National Highways & Infrastructure Development Corporation Limited	REMARKS: 1: All Dimensions are in m.							WIDENING AND UPGRADATION TO 2 LANE WITH PAVED SHOULDER CONFIGURATION AND GEOMETRIC IMPROVEMENTS IN THE STATE OF MIZORAM			Drawing Title :- NH - 54 P6 PLAN STATION - KM 253+040 - KM 253+900	
											Drawing No:- NH - 54 - P6 - P	
								Designed.	Checked	Approved.	Drawing No:-	
		Rev.	Date.		Drawn.	Checked.	Approved.	Drawn.	Scale. H=1 : 1000 V=1:1000	Date.	Sheet No:- 5 OF 52	

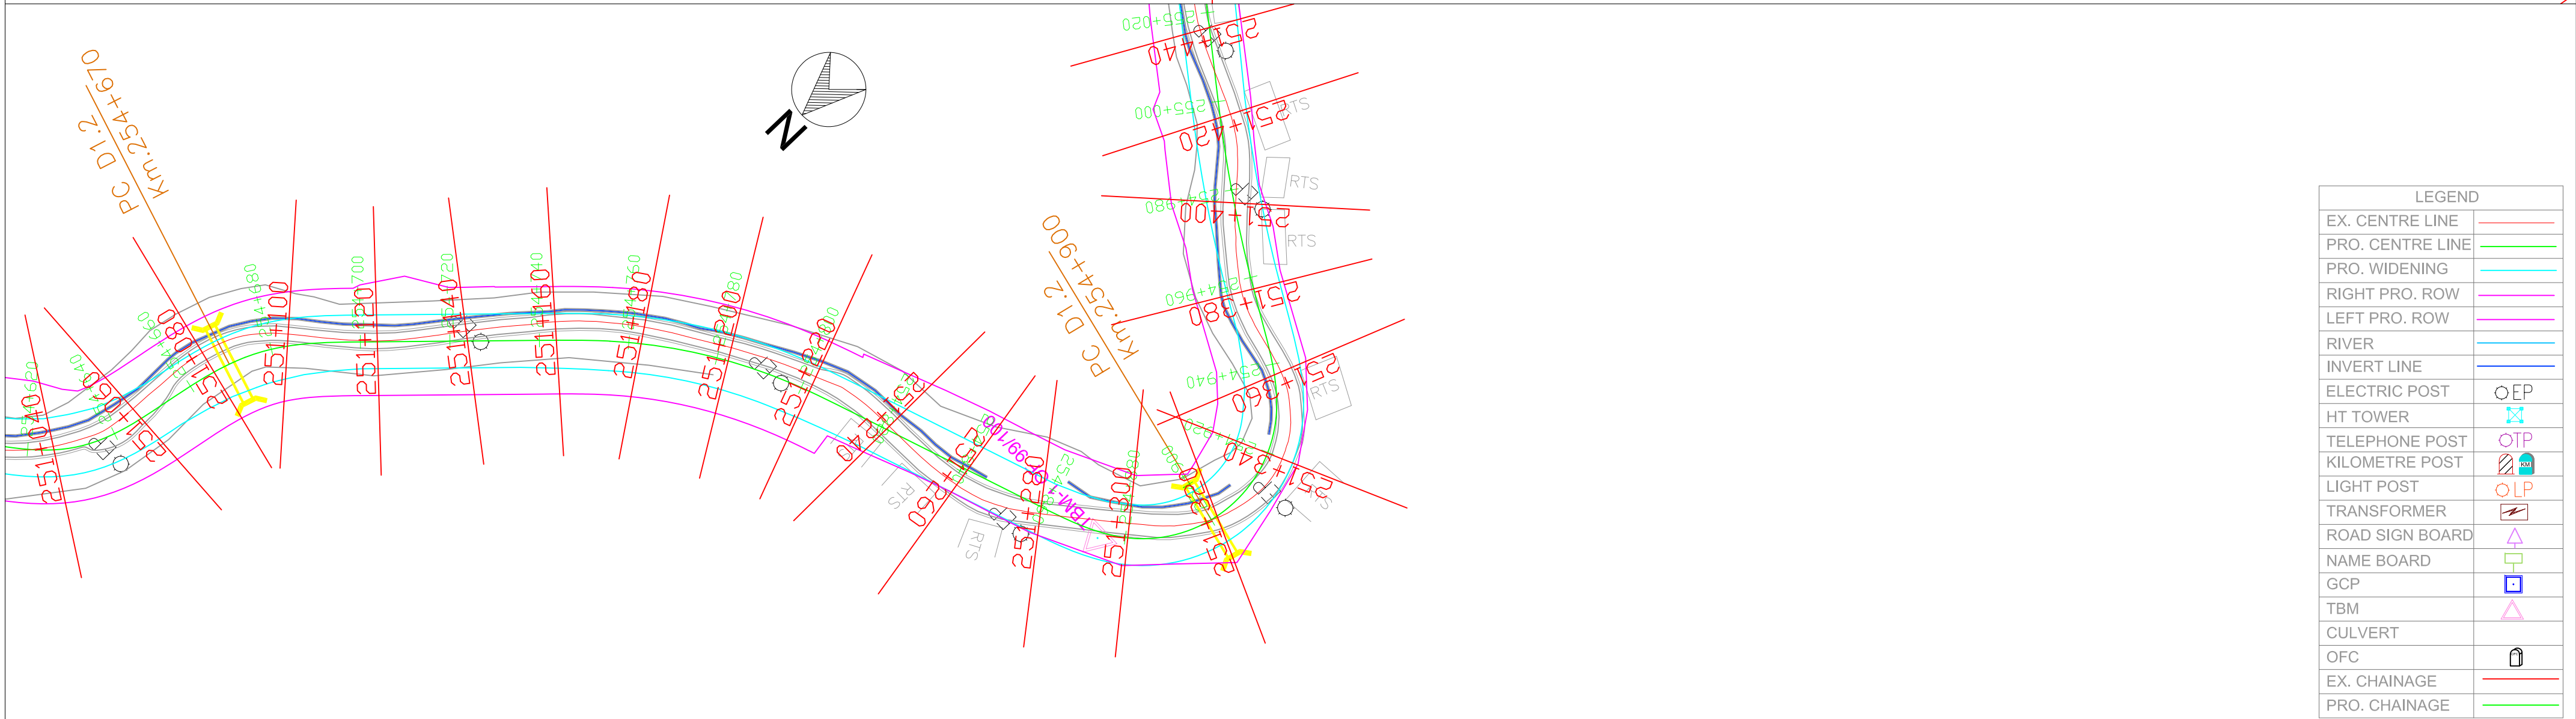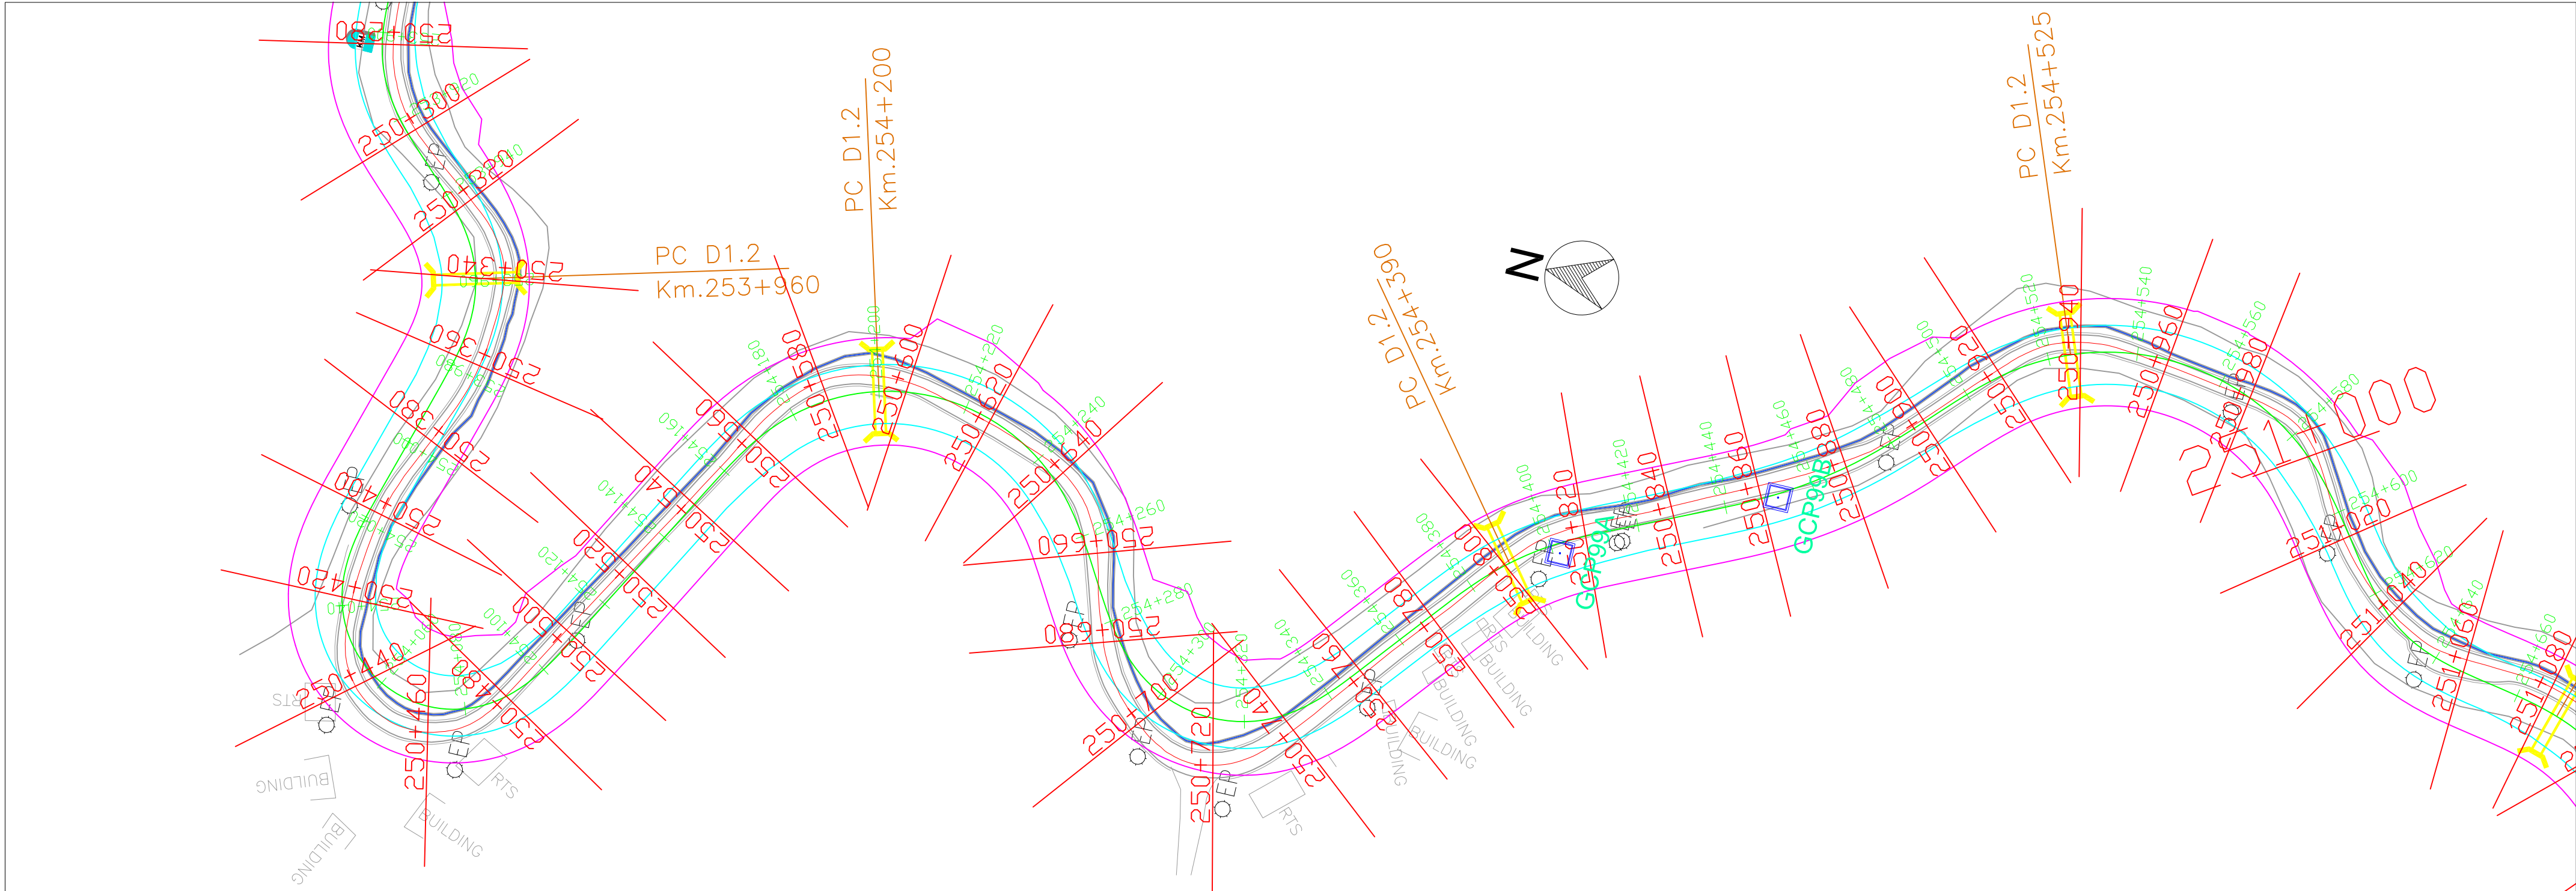


National Highways & Infrastructure Development Corporation Limited	REMARKS: 1: All Dimensions are in m.							WIDENING AND UPGRADATION TO 2 LANE WITH PAVED SHOULDER CONFIGURATION AND GEOMETRIC IMPROVEMENTS IN THE STATE OF MIZORAM			Drawing Title :- NH - 54 P6 PLAN STATION - KM 253+900 - KM 255+000	
											Drawing No:- NH - 54 - P6 - P	
								Designed.	Checked	Approved.	Drawing No:-	
								Drawn.	Scale. H=1 : 1000 V=1:1000	Date.	Sheet No:- 6 OF 52	
Rev.	Date.							Drawn.	Checked.	Approved.		

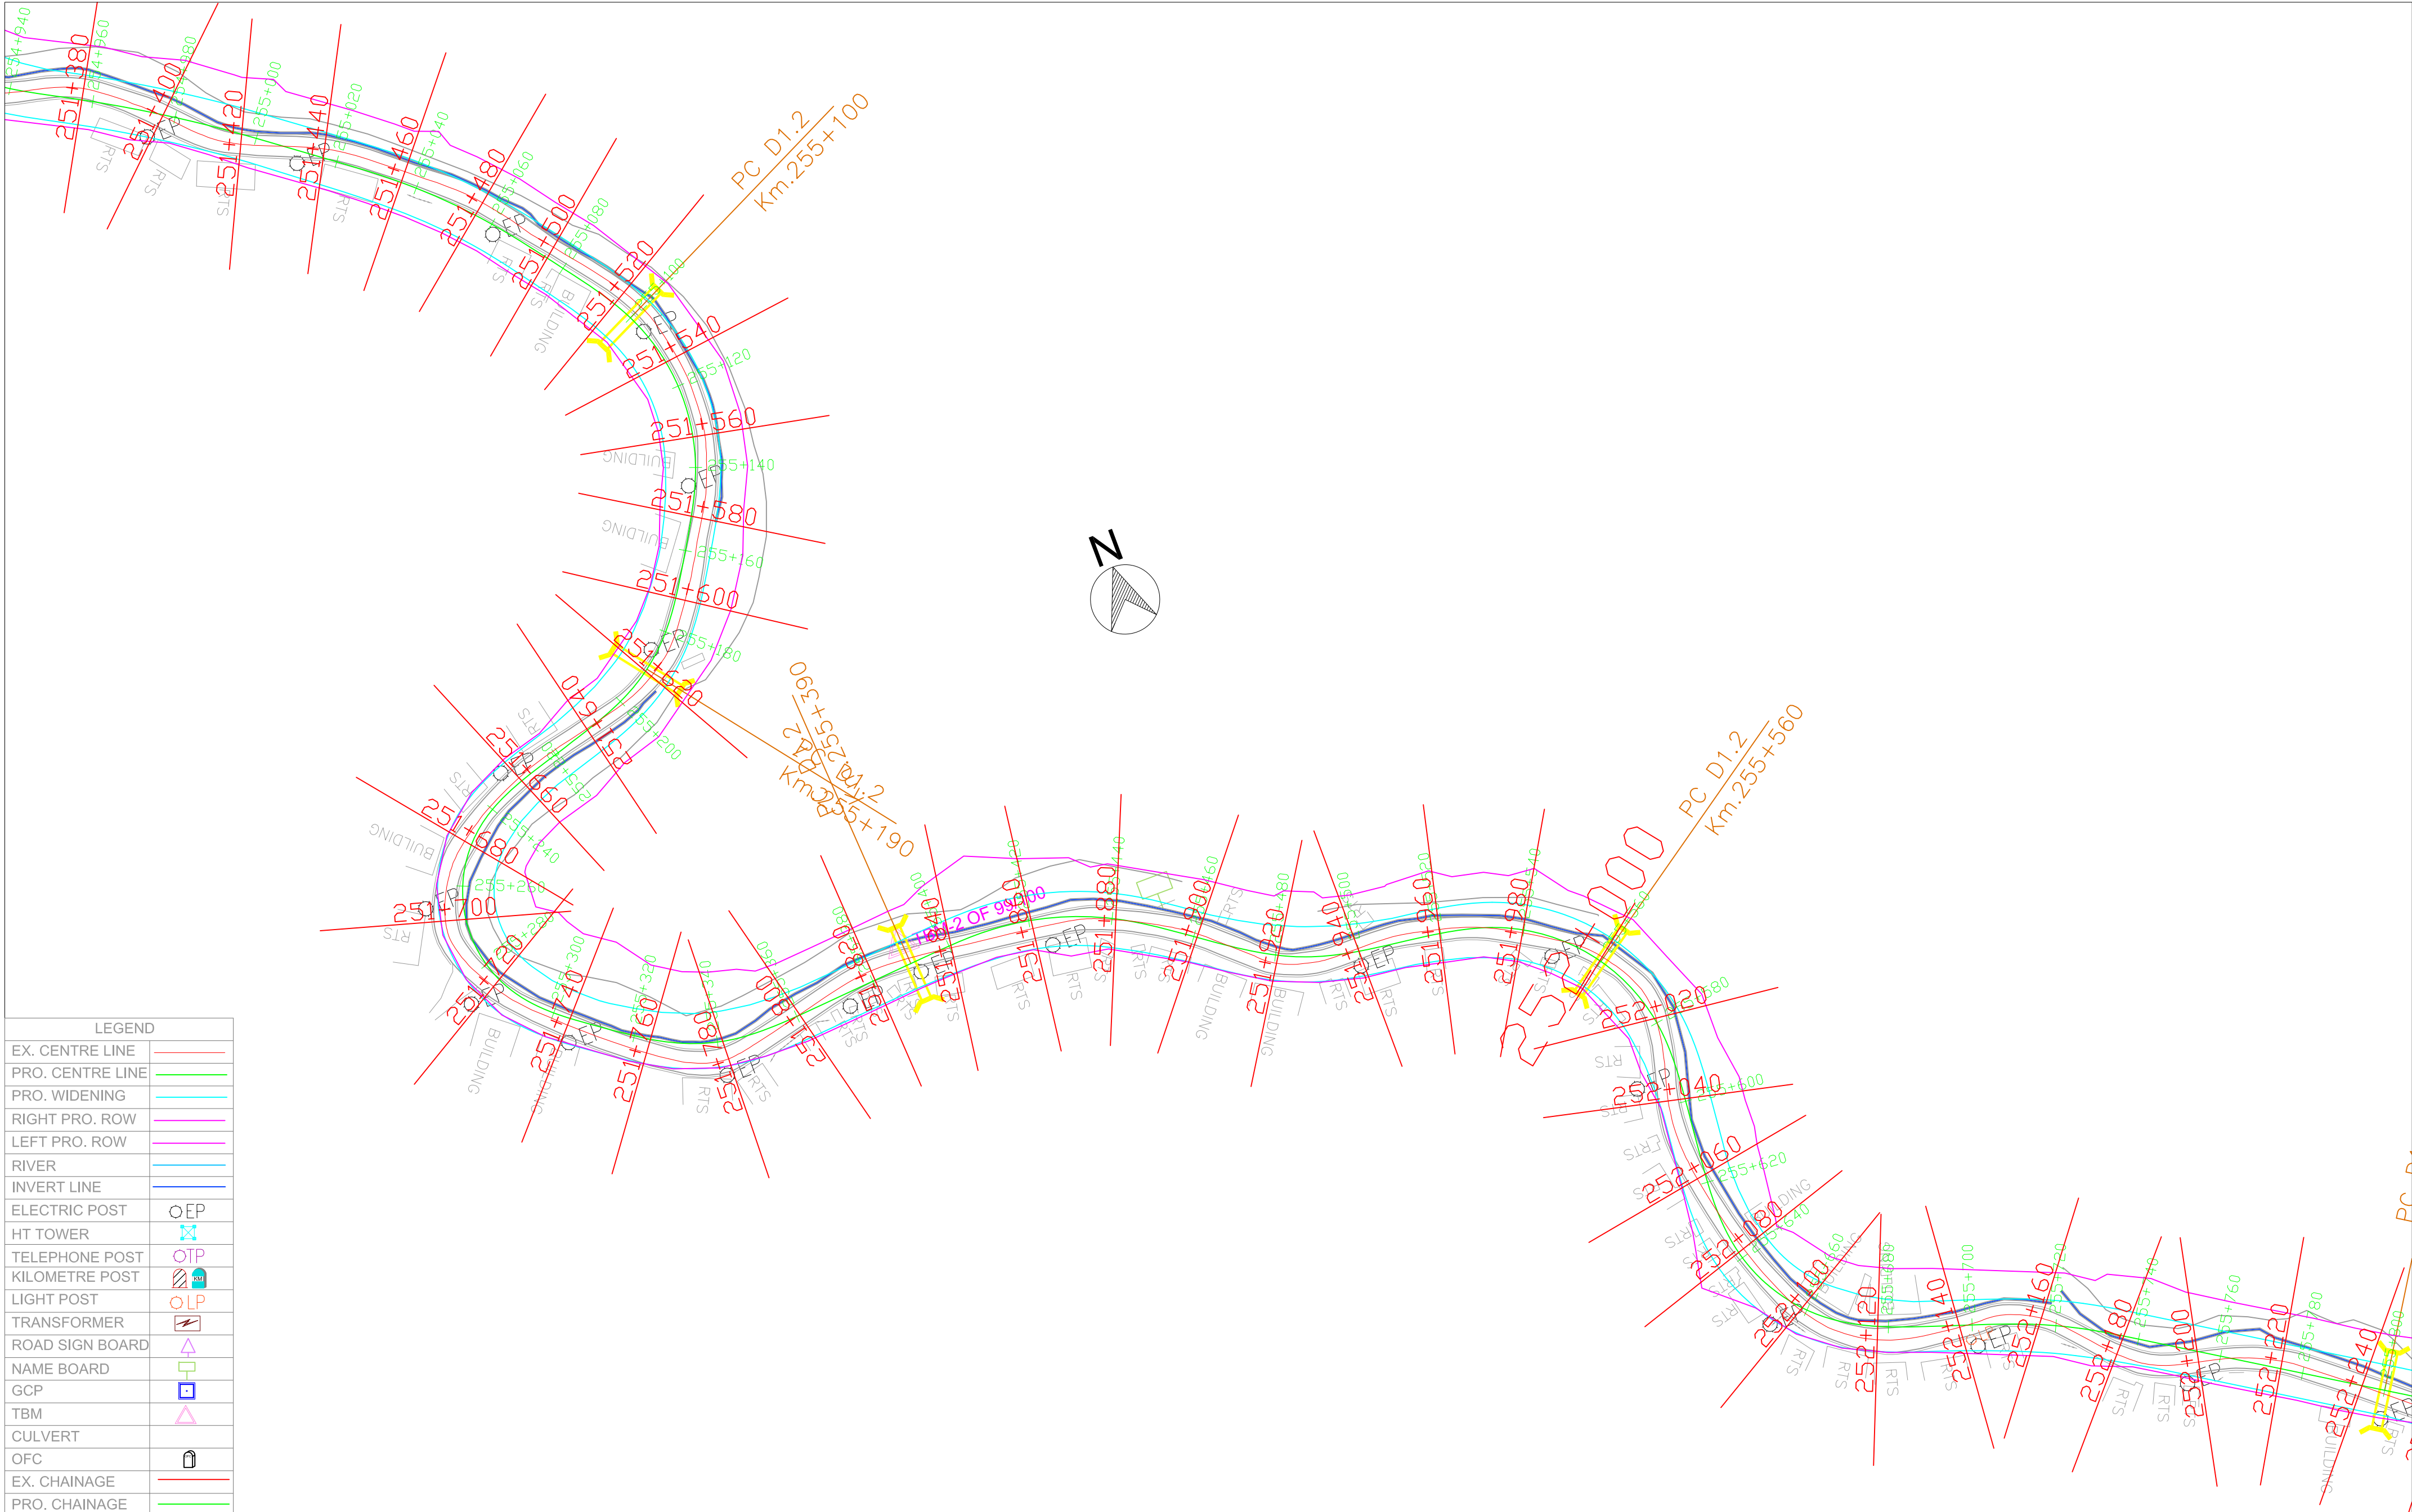


LEGEND	
EX. CENTRE LINE	
PRO. CENTRE LINE	
PRO. WIDENING	
RIGHT PRO. ROW	
LEFT PRO. ROW	
RIVER	
INVERT LINE	
ELECTRIC POST	
HT TOWER	
TELEPHONE POST	
KILOMETRE POST	
LIGHT POST	
TRANSFORMER	
ROAD SIGN BOARD	
NAME BOARD	
GCP	
TBM	
CULVERT	
OFC	
EX. CHAINAGE	
PRO. CHAINAGE	

	REMARKS: 1: All Dimensions are in m.						WIDENING AND UPGRADATION TO 2 LANE WITH PAVED SHOULDER CONFIGURATION AND GEOMETRIC IMPROVEMENTS IN THE STATE OF MIZORAM			Drawing Title :- NH - 54 P6 PLAN STATION - KM 255+000 - KM 255+780	
										Drawing No:- NH - 54 - P6 - P	
							Designed.	Checked	Approved.	Drawing No:-	
							Drawn.	Scale. H=1 : 1000 V=1:1000	Date.	Sheet No:-	
		Rev.	Date.		Drawn.	Checked.	Approved.			7 OF 52	

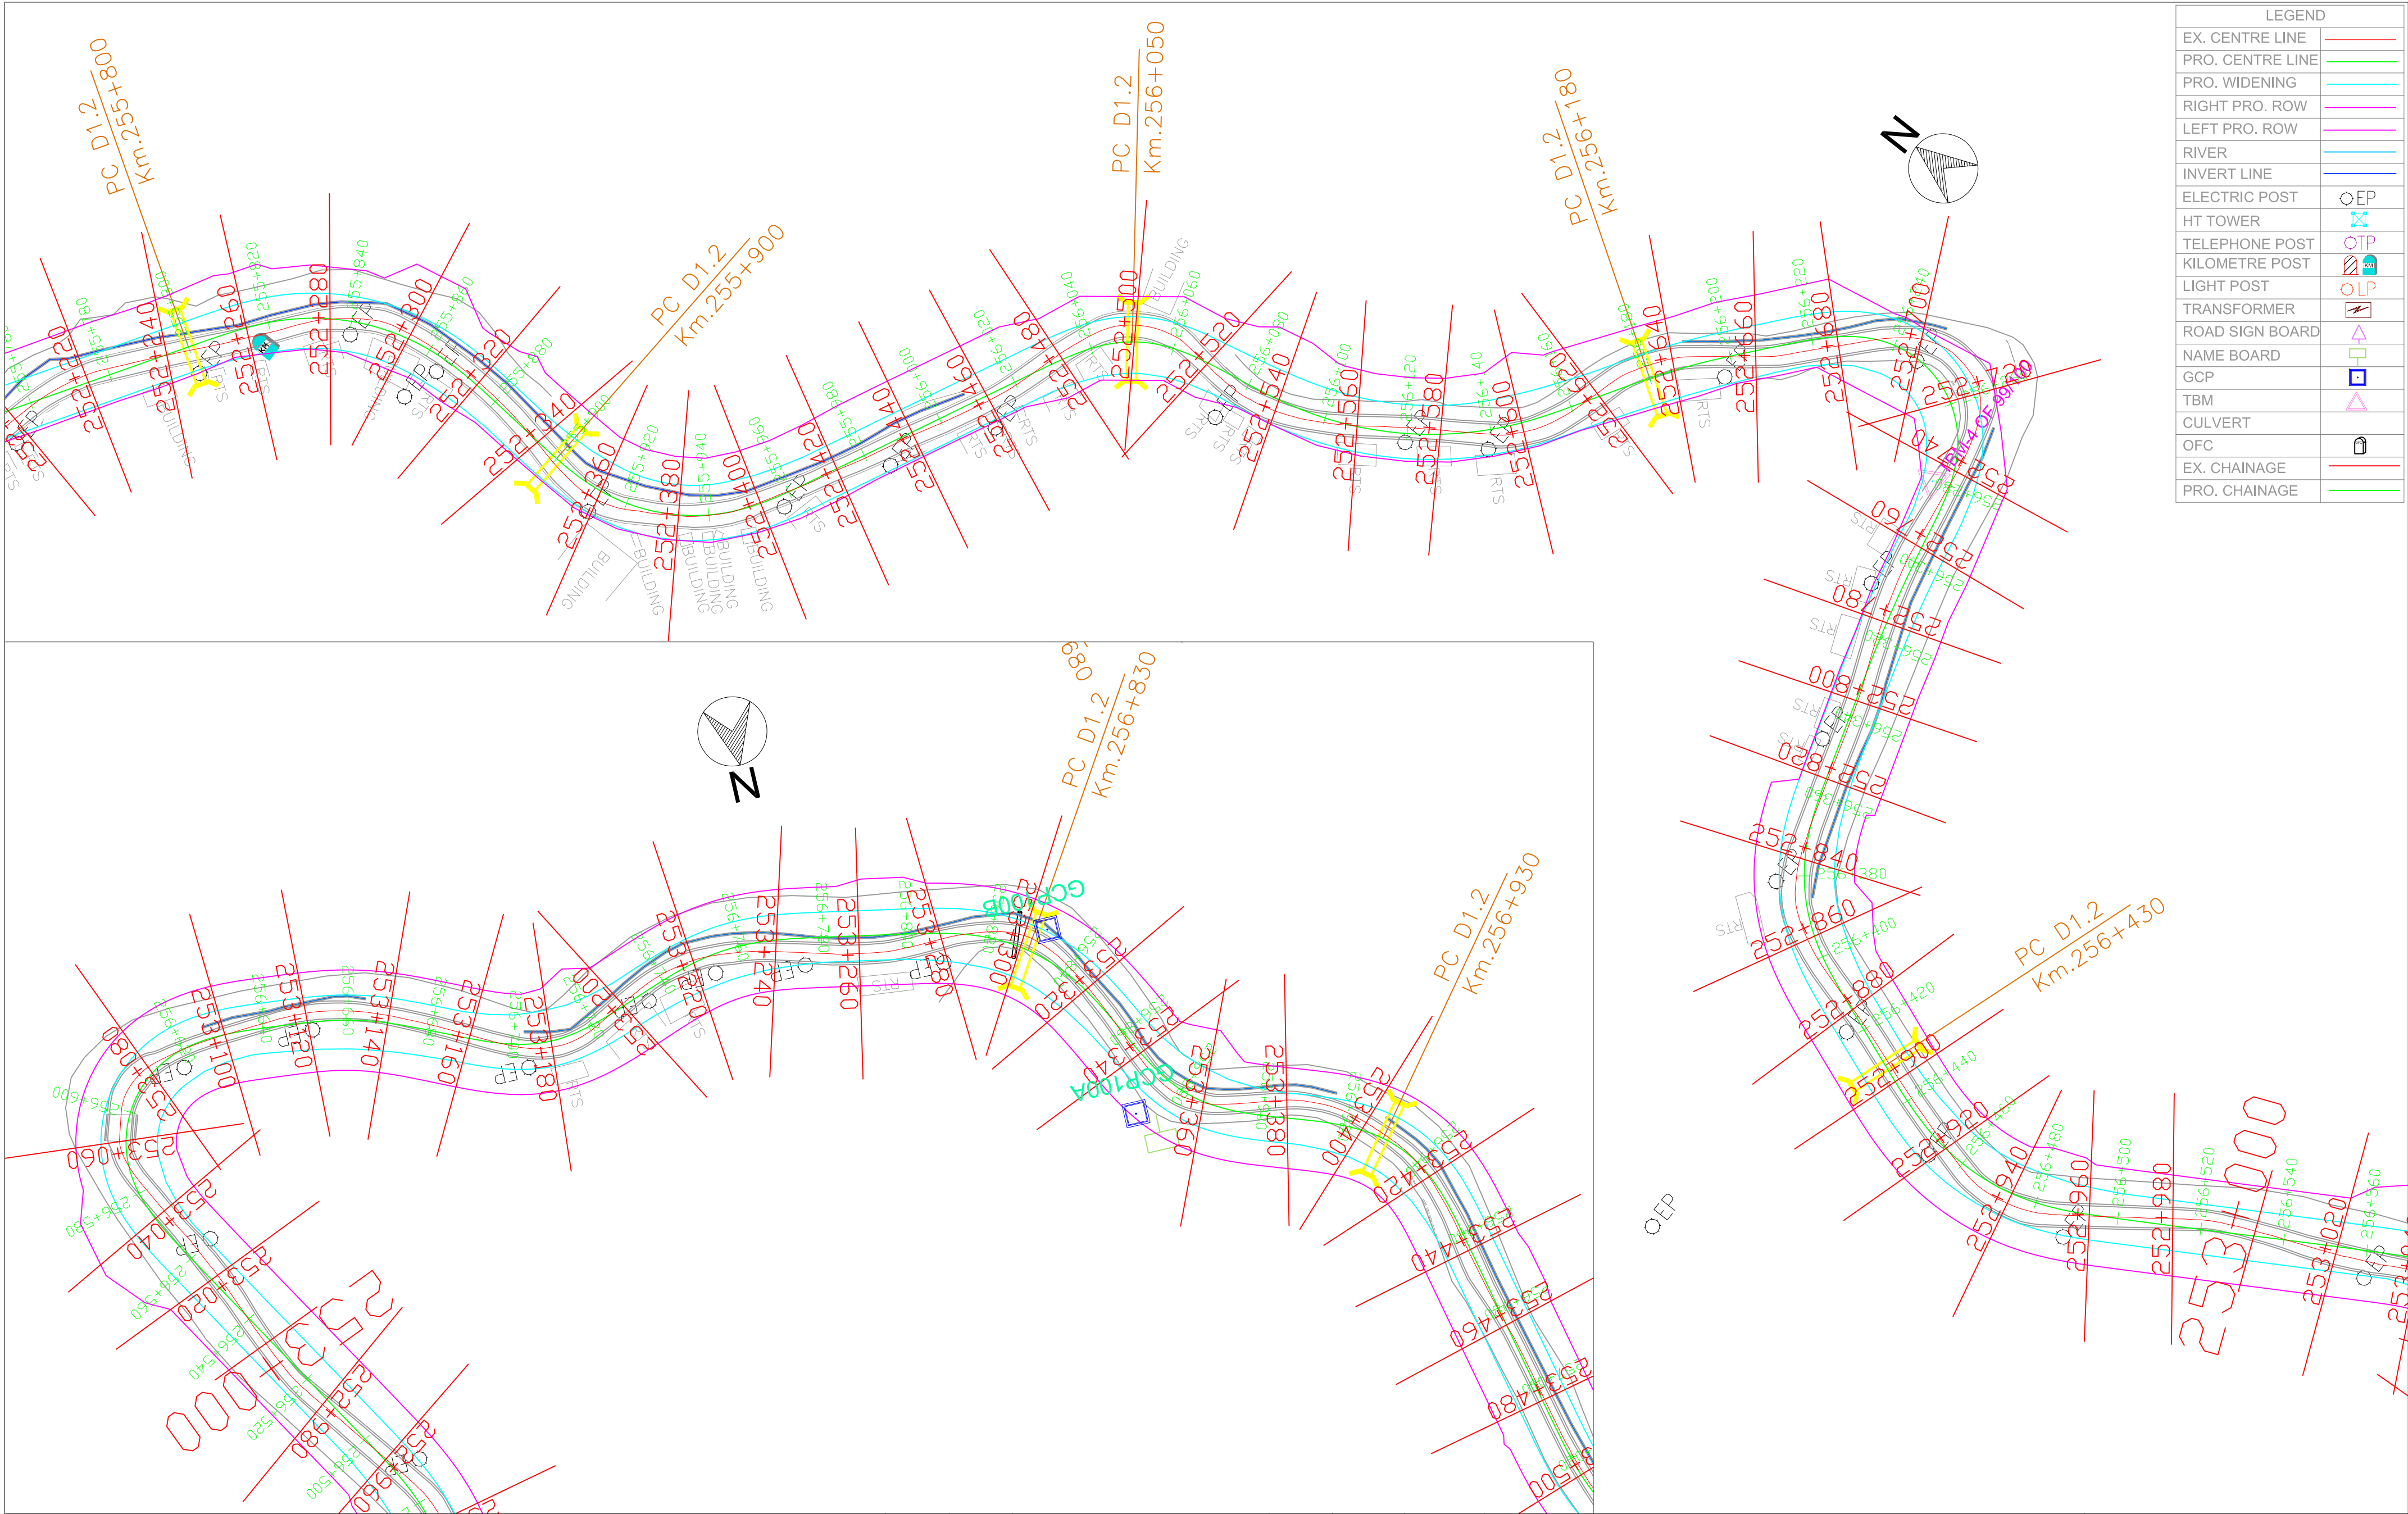

LEGEND	
EX. CENTRE LINE	—
PRO. CENTRE LINE	—
PRO. WIDENING	—
RIGHT PRO. ROW	—
LEFT PRO. ROW	—
RIVER	—
INVERT LINE	—
ELECTRIC POST	○EP
HT TOWER	⊠
TELEPHONE POST	○TP
KILOMETRE POST	⊠
LIGHT POST	○LP
TRANSFORMER	⊠
ROAD SIGN BOARD	△
NAME BOARD	□
GCP	■
TBM	△
CULVERT	⊠
OFC	⊠
EX. CHAINAGE	—
PRO. CHAINAGE	—

 National Highways & Infrastructure Development Corporation Limited	REMARKS: 1: All Dimensions are in m.							WIDENING AND UPGRADATION TO 2 LANE WITH PAVED SHOULDER CONFIGURATION AND GEOMETRIC IMPROVEMENTS IN THE STATE OF MIZORAM			Drawing Title :- NH - 54 P6 PLAN STATION - KM 255+780 - KM 256+980	
											Drawing No:- NH - 54 - P6 - P	
								Designed.	Checked	Approved.	Sheet No:- 8 OF 52	
		Rev.	Date.					Drawn.	Scale. H=1 : 1000 V=1:1000	Date.		

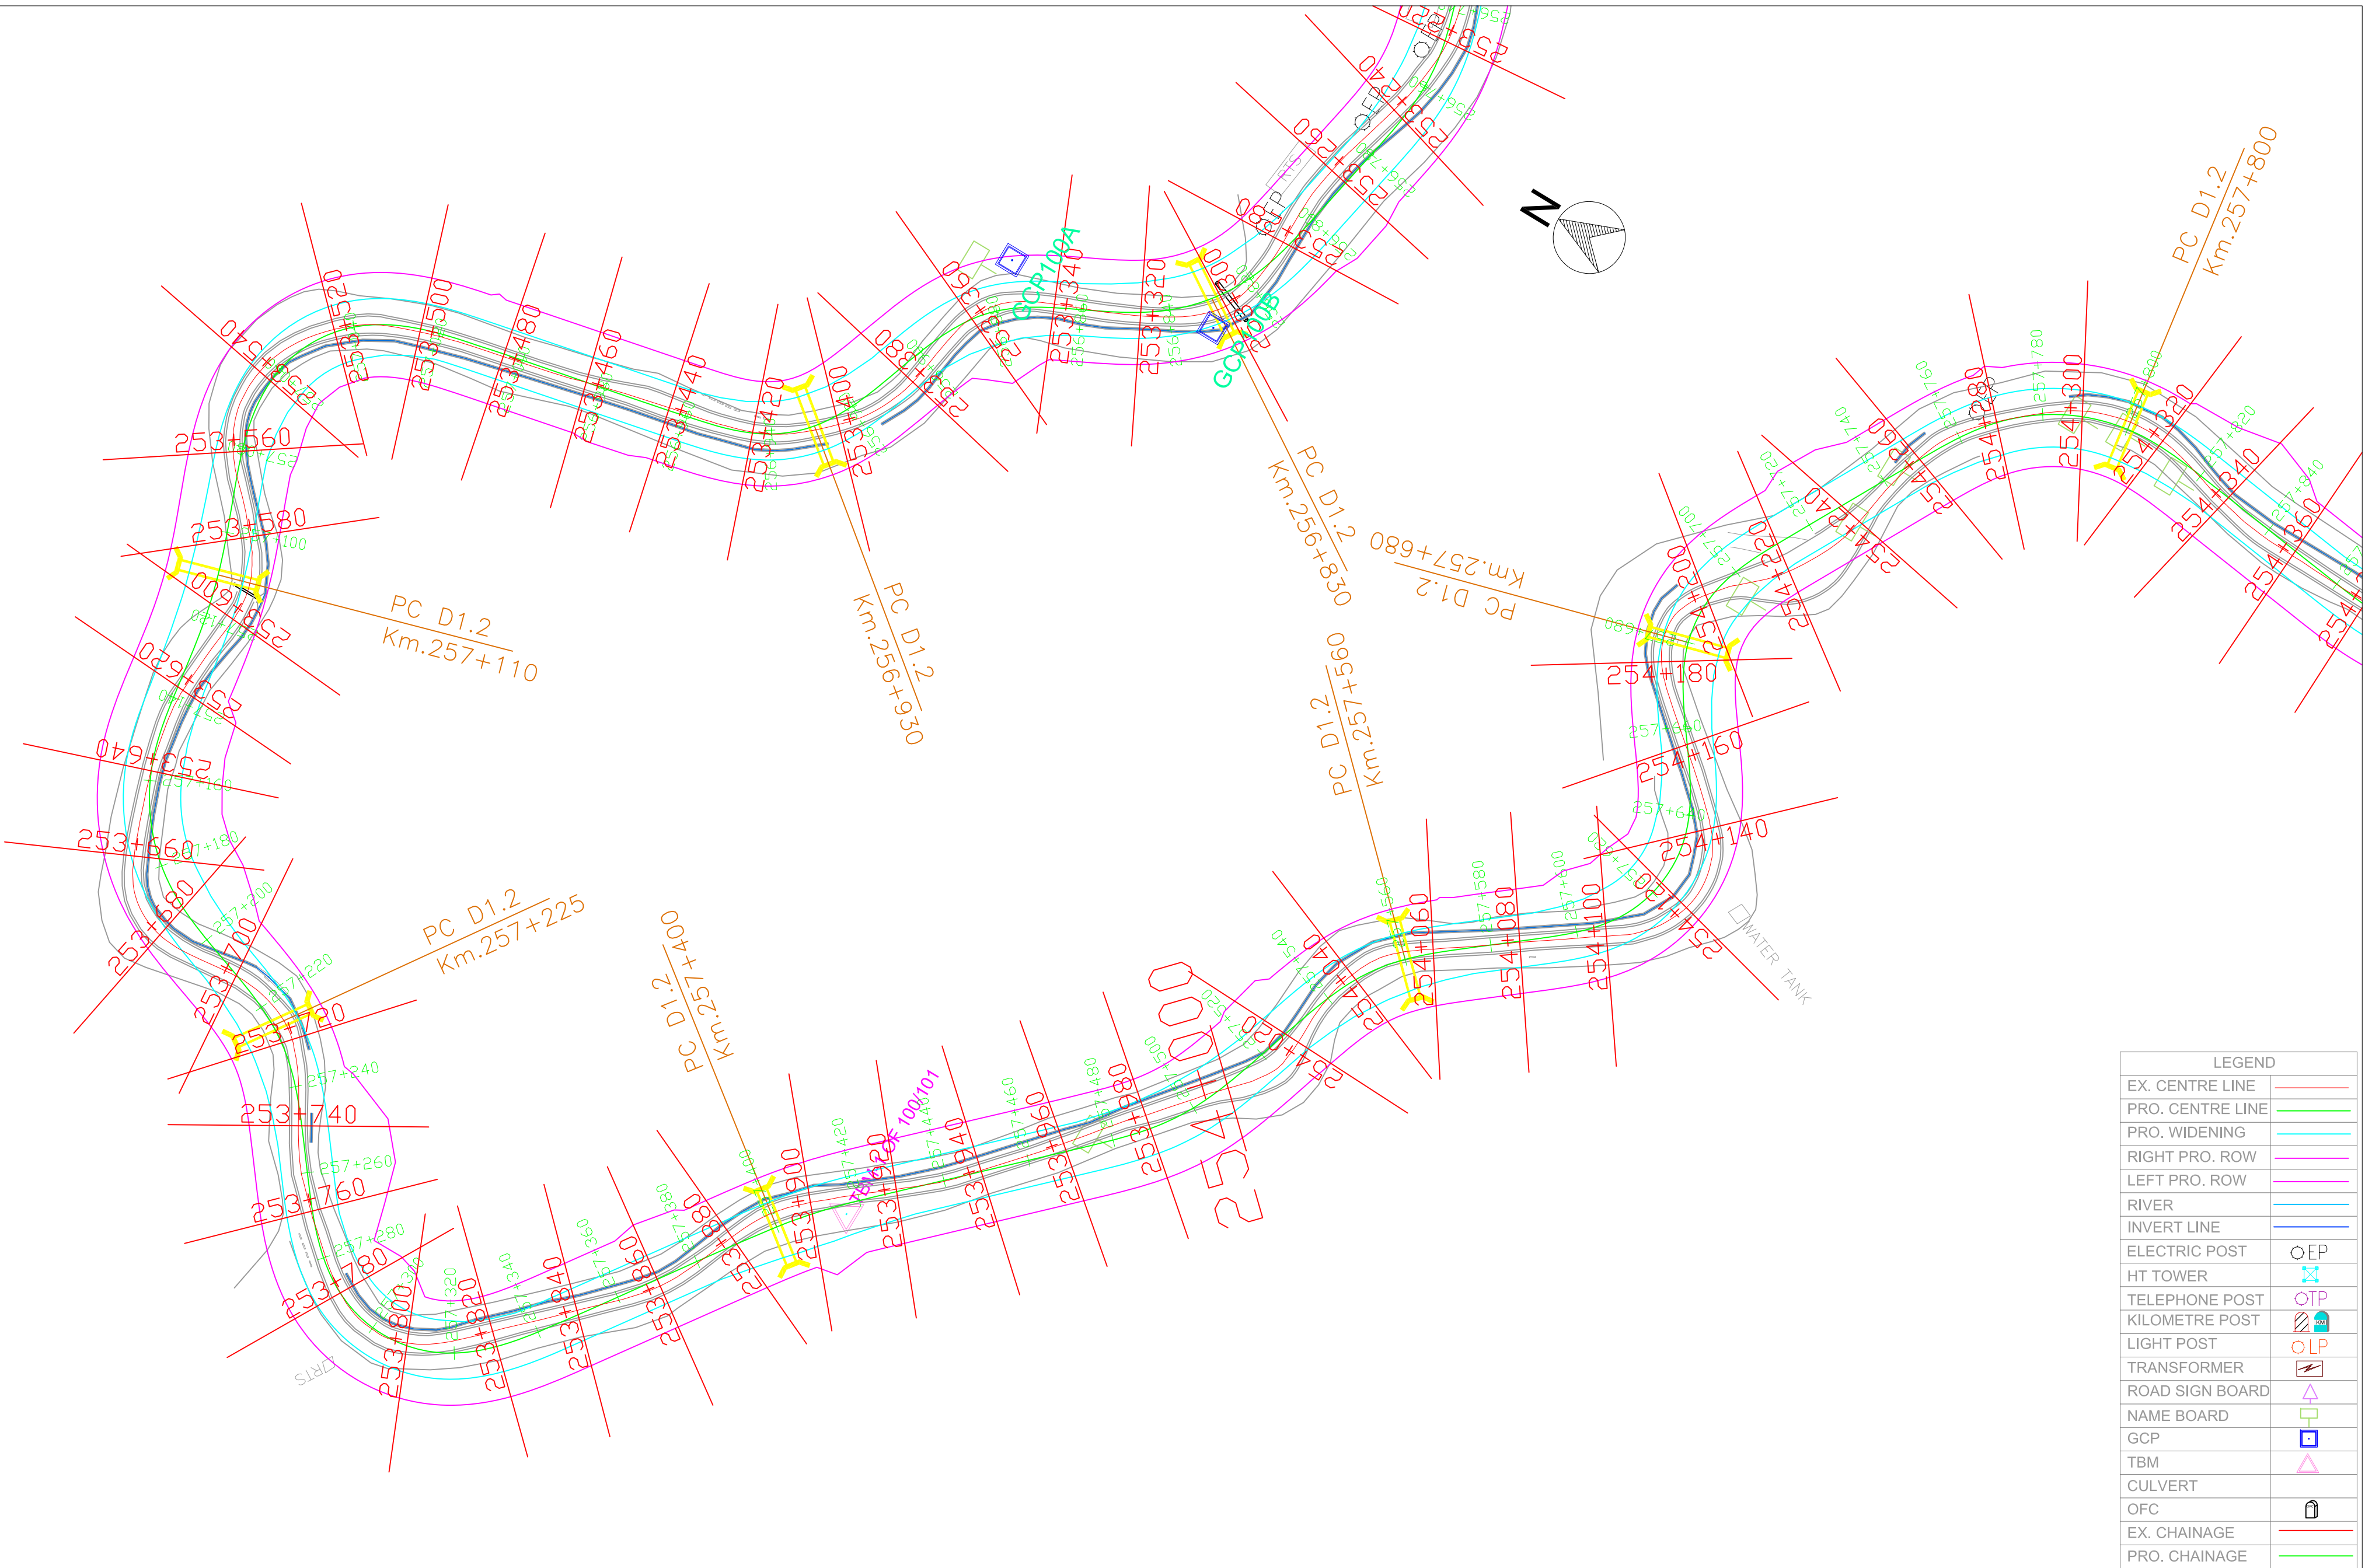

National Highways & Infrastructure
Development Corporation Limited

REMARKS:

1: All Dimensions are in m.

Rev.	Date.			Drawn.	Checked.	Approved.

WIDENING AND UPGRADATION TO 2 LANE WITH PAVED
SHOULDER CONFIGURATION AND GEOMETRIC
IMPROVEMENTS IN THE STATE OF MIZORAM

Designed.	Checked	Approved.
Drawn.	Scale. H=1 : 1000 V=1:1000	Date.

Drawing Title :-


NH - 54 P6
PLAN
STATION - KM 256+980 - KM 257+840

Drawing No:-


NH - 54 - P6 - P

Sheet No:-


9 OF 52

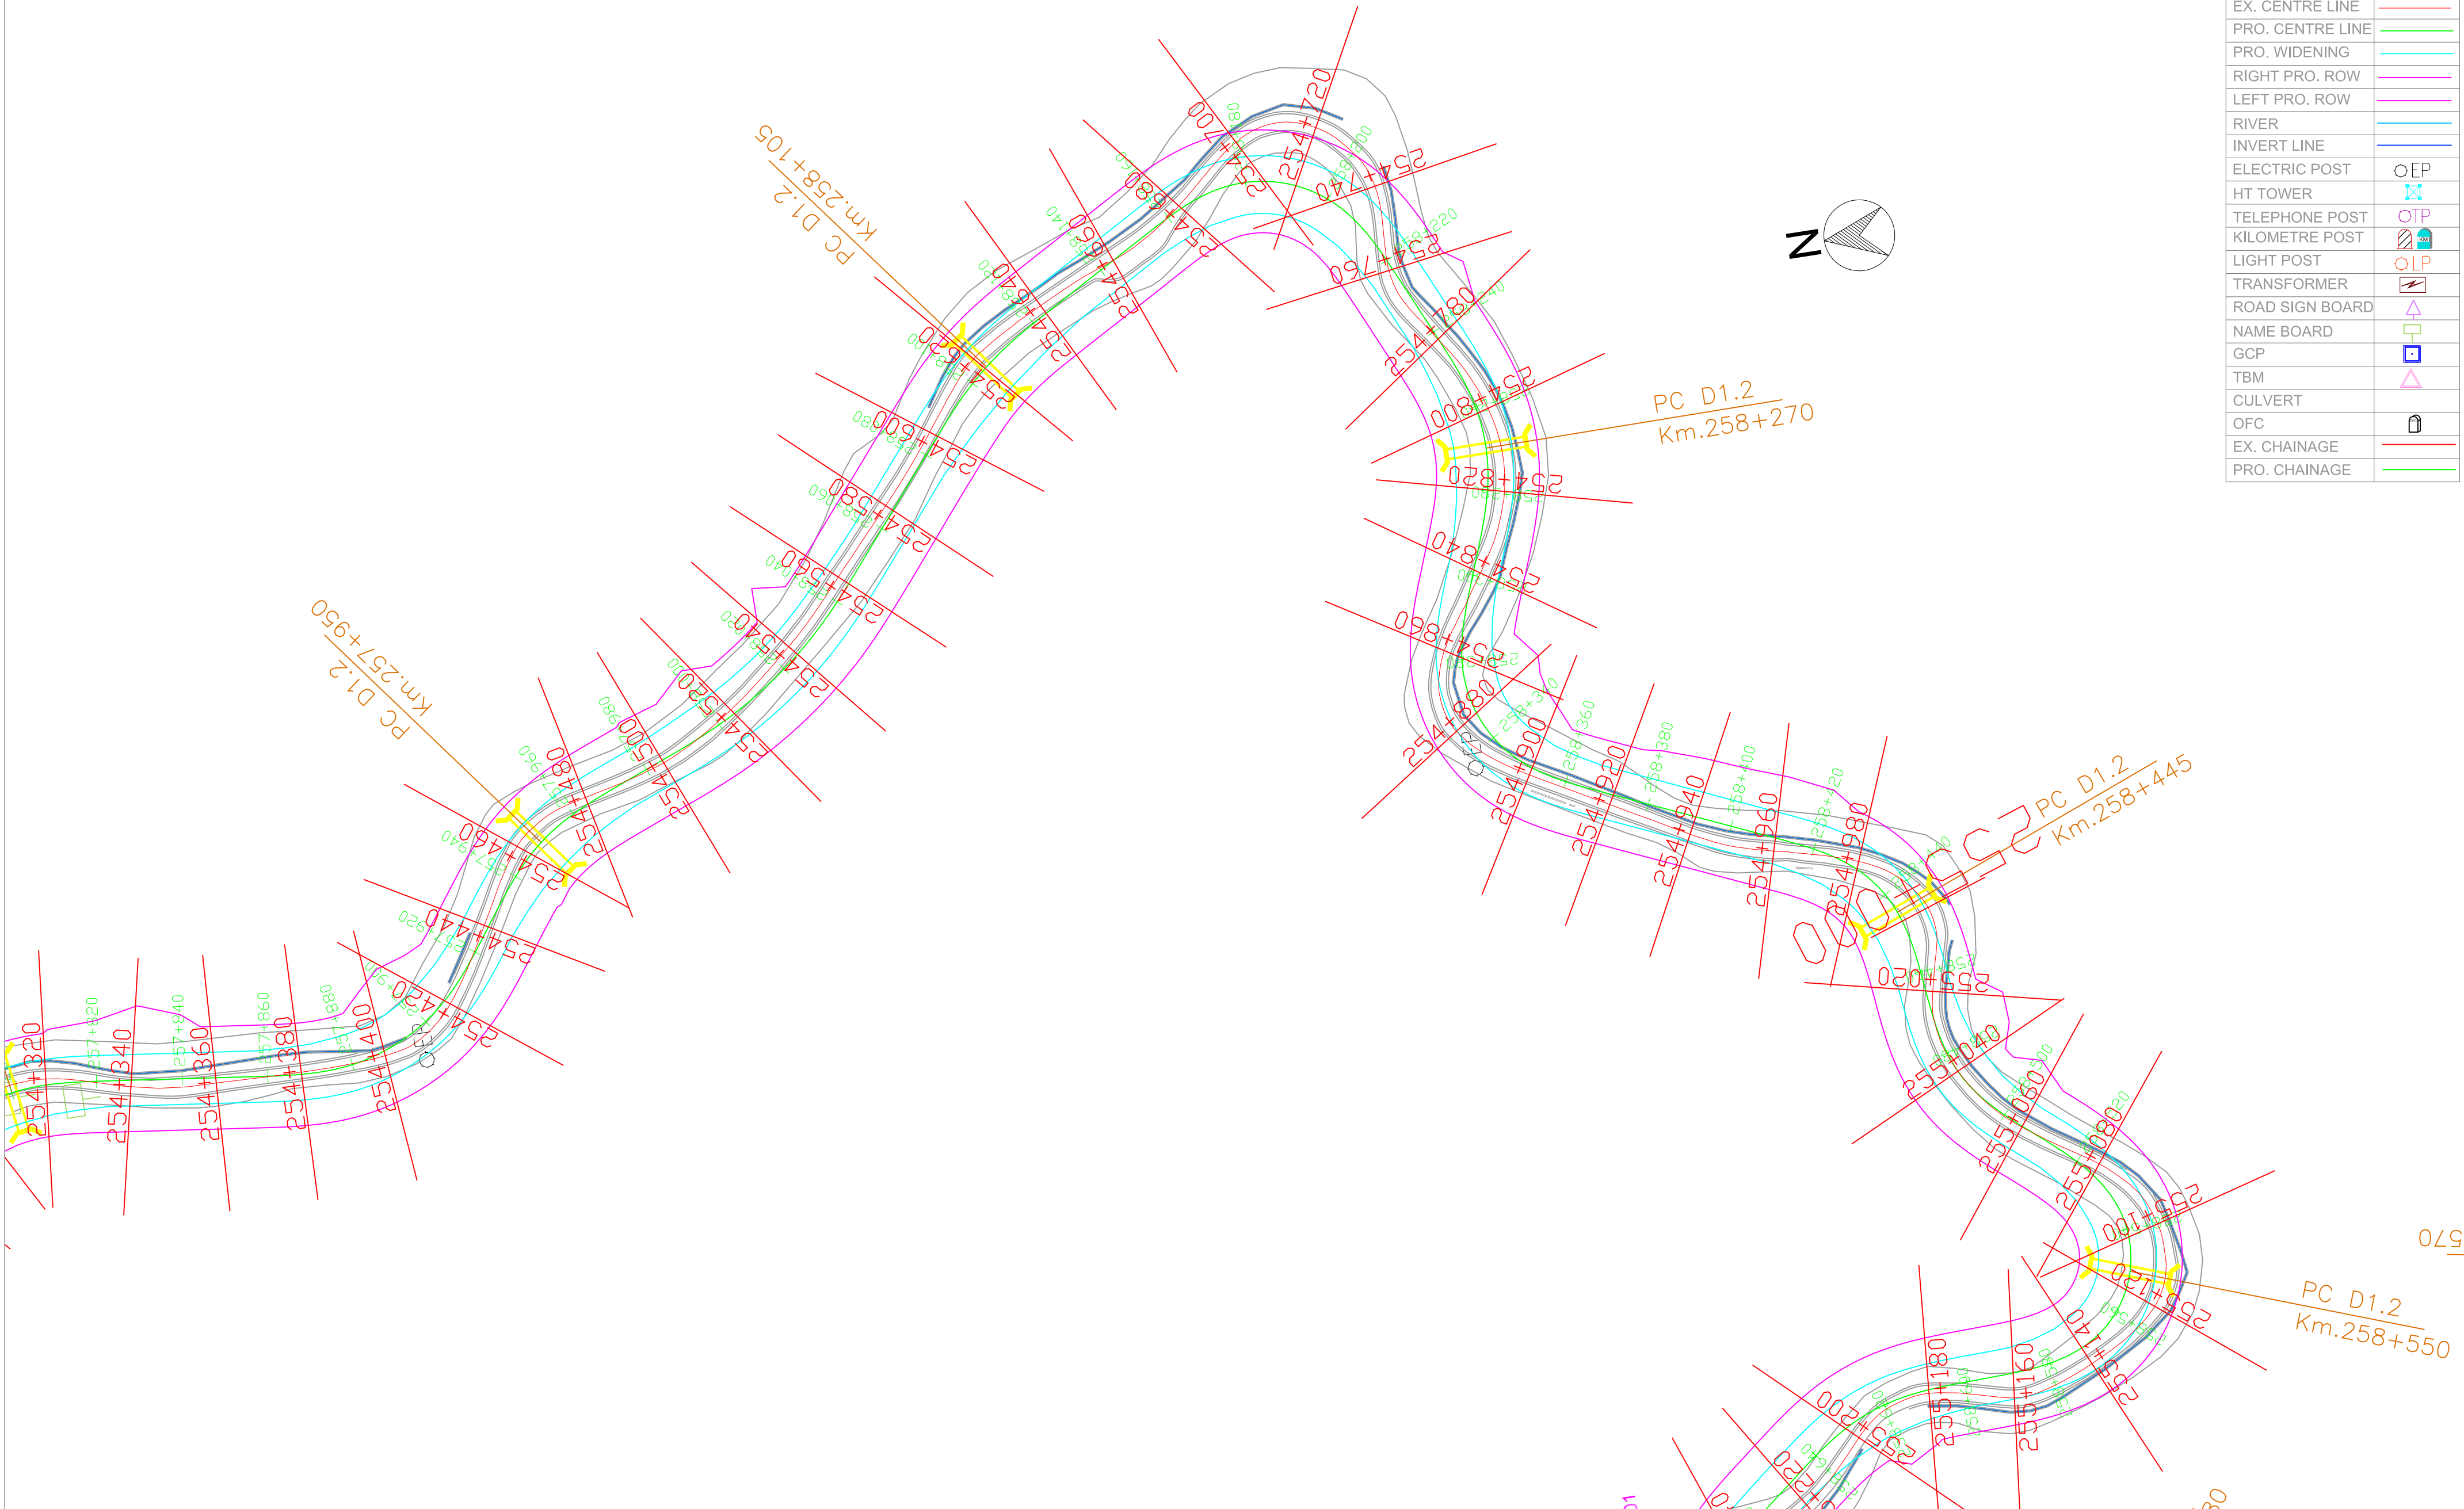

National Highways & Infrastructure Development Corporation Limited	REMARKS: 1: All Dimensions are in m.							WIDENING AND UPGRADATION TO 2 LANE WITH PAVED SHOULDER CONFIGURATION AND GEOMETRIC IMPROVEMENTS IN THE STATE OF MIZORAM			Drawing Title :-	
											NH - 54 P6 PLAN STATION - KM 257 +840 - KM 258+600	
								Designed.	Checked	Approved.	Drawing No:-	
								Drawn.	Scale.	Date.	NH - 54 - P6 - P	
		Rev.	Date.			Drawn.	Checked.	Approved.			Sheet No:-	10 OF 52

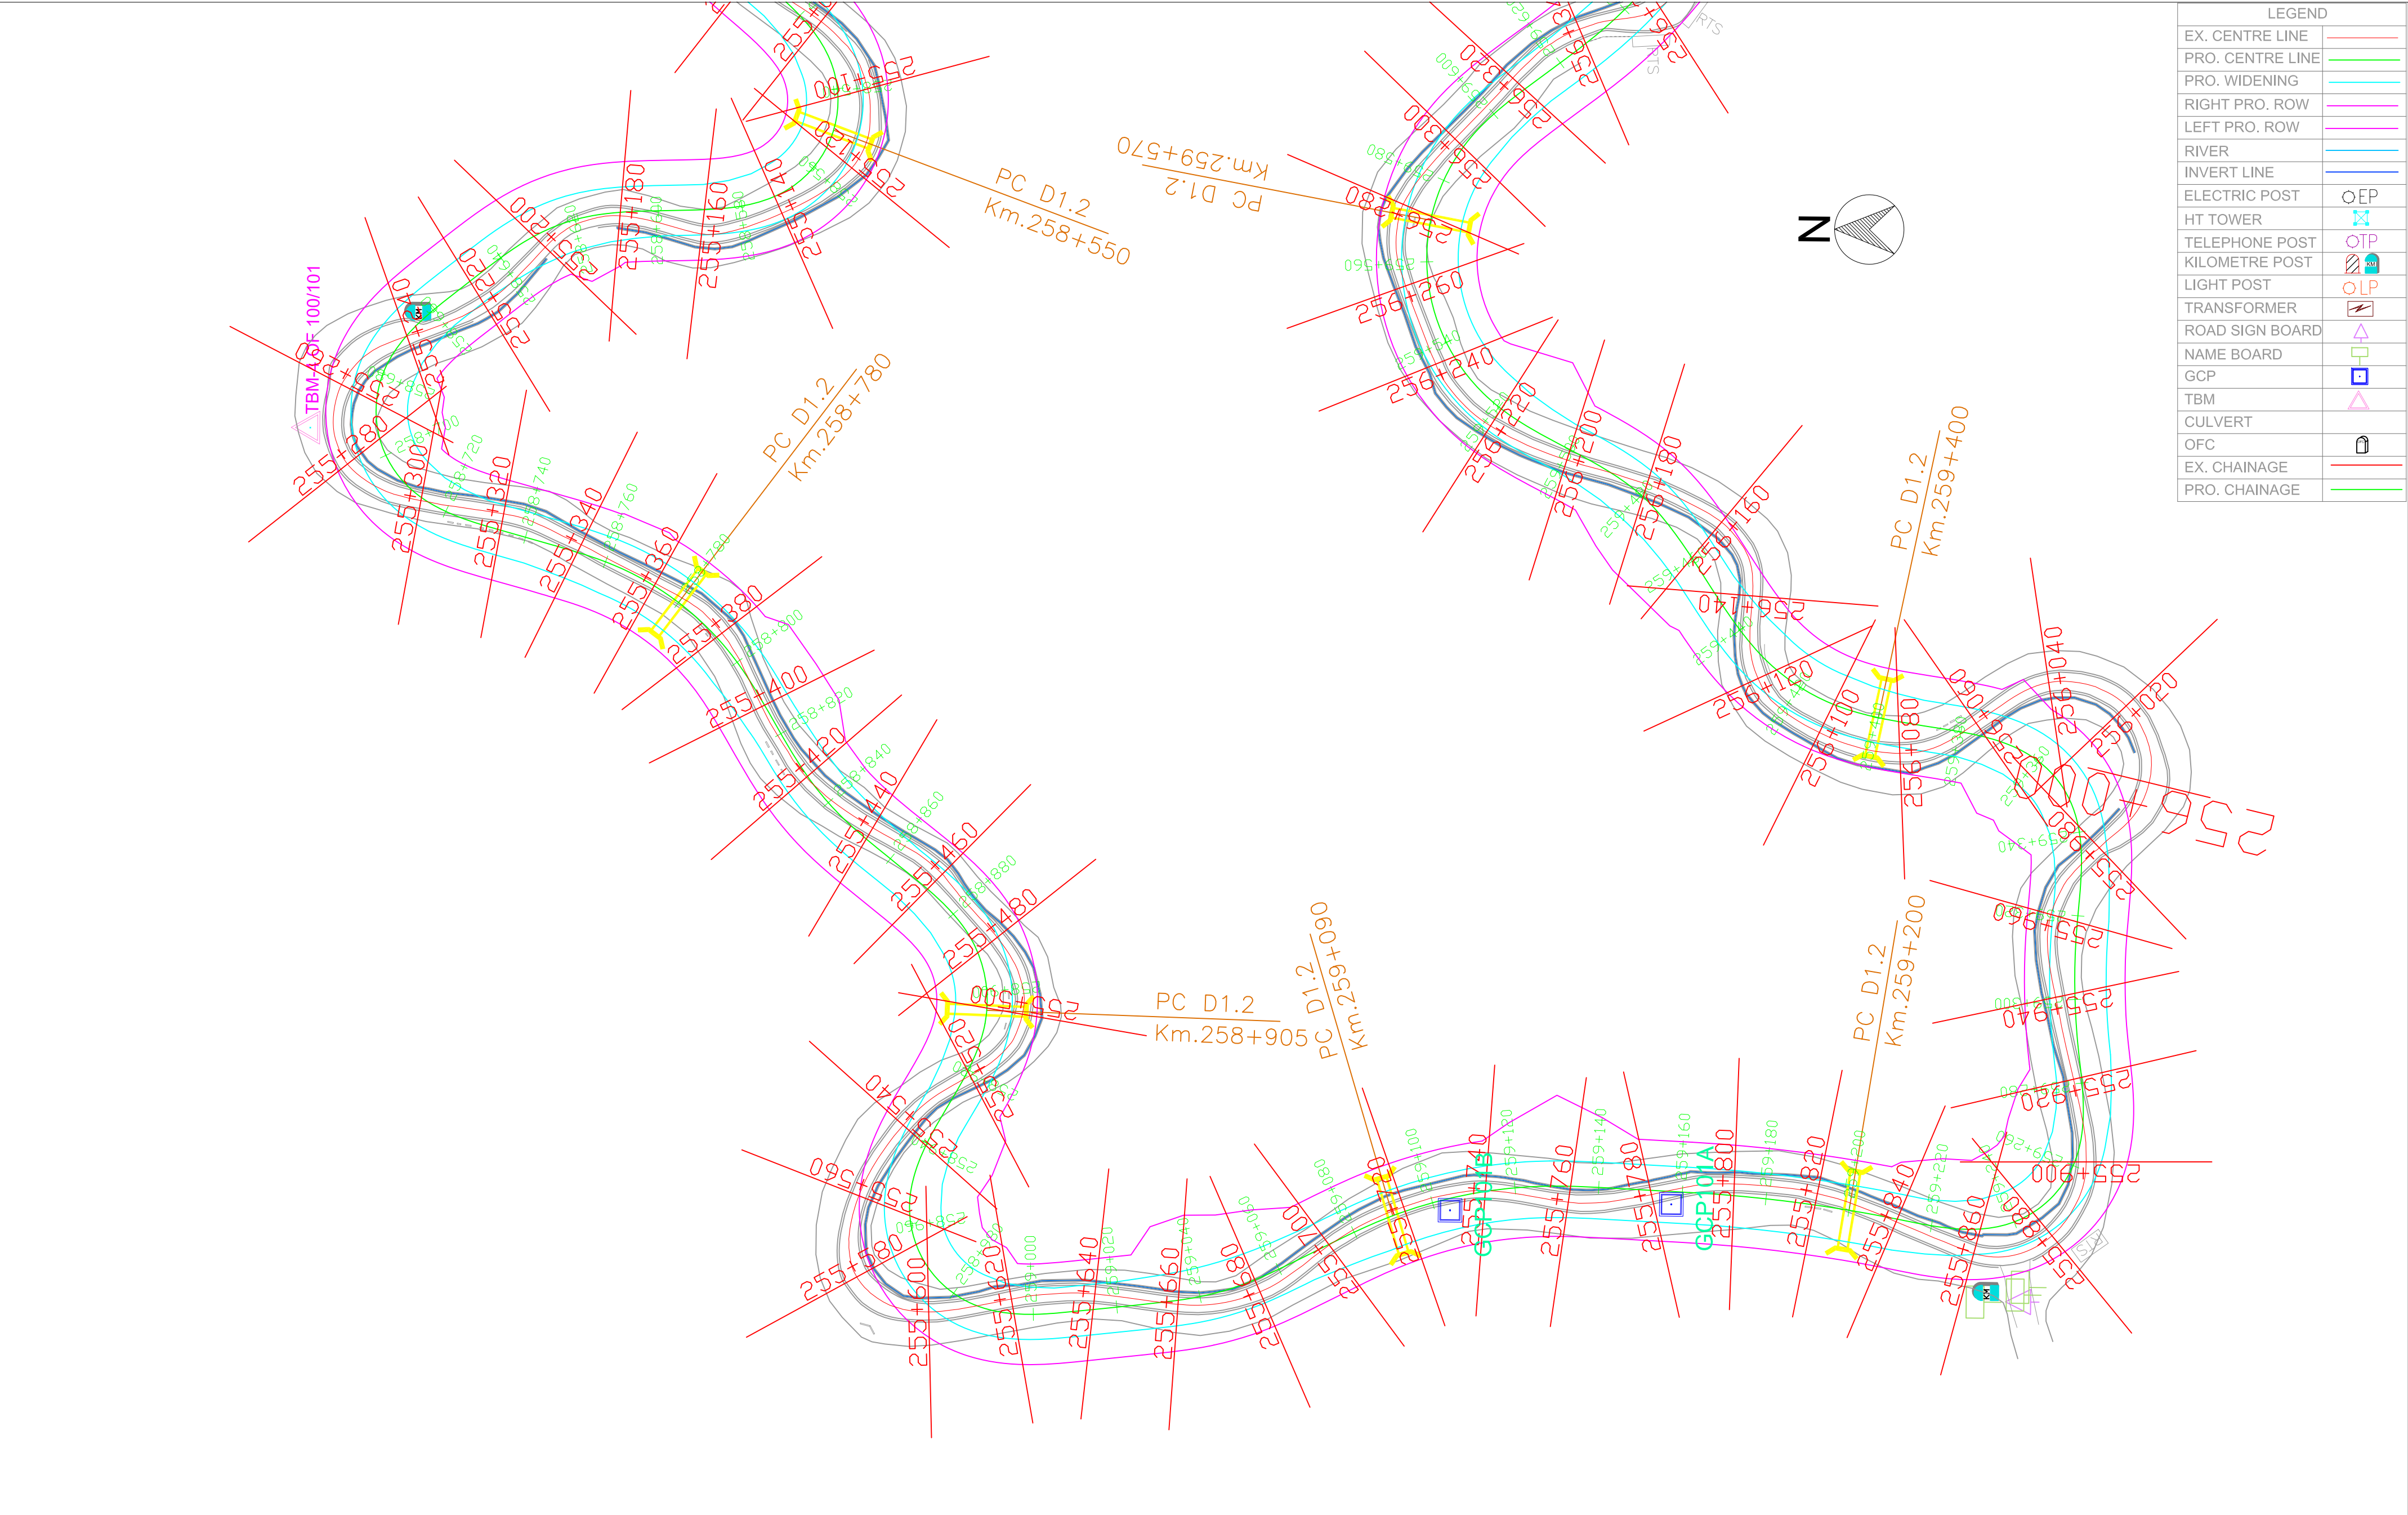

 National Highways & Infrastructure Development Corporation Limited	REMARKS: 1: All Dimensions are in m.							WIDENING AND UPGRADATION TO 2 LANE WITH PAVED SHOULDER CONFIGURATION AND GEOMETRIC IMPROVEMENTS IN THE STATE OF MIZORAM			Drawing Title :-	
											NH - 54 P6	
											PLAN	
											STATION - KM 258+600 - KM 259+600	
								Designed.	Checked	Approved.	Drawing No:-	
								Drawn.	Scale.	Date.	NH - 54 - P6 - P	
									H = 1 : 1000 V = 1 : 1000		Sheet No:-	
											11 OF 52	

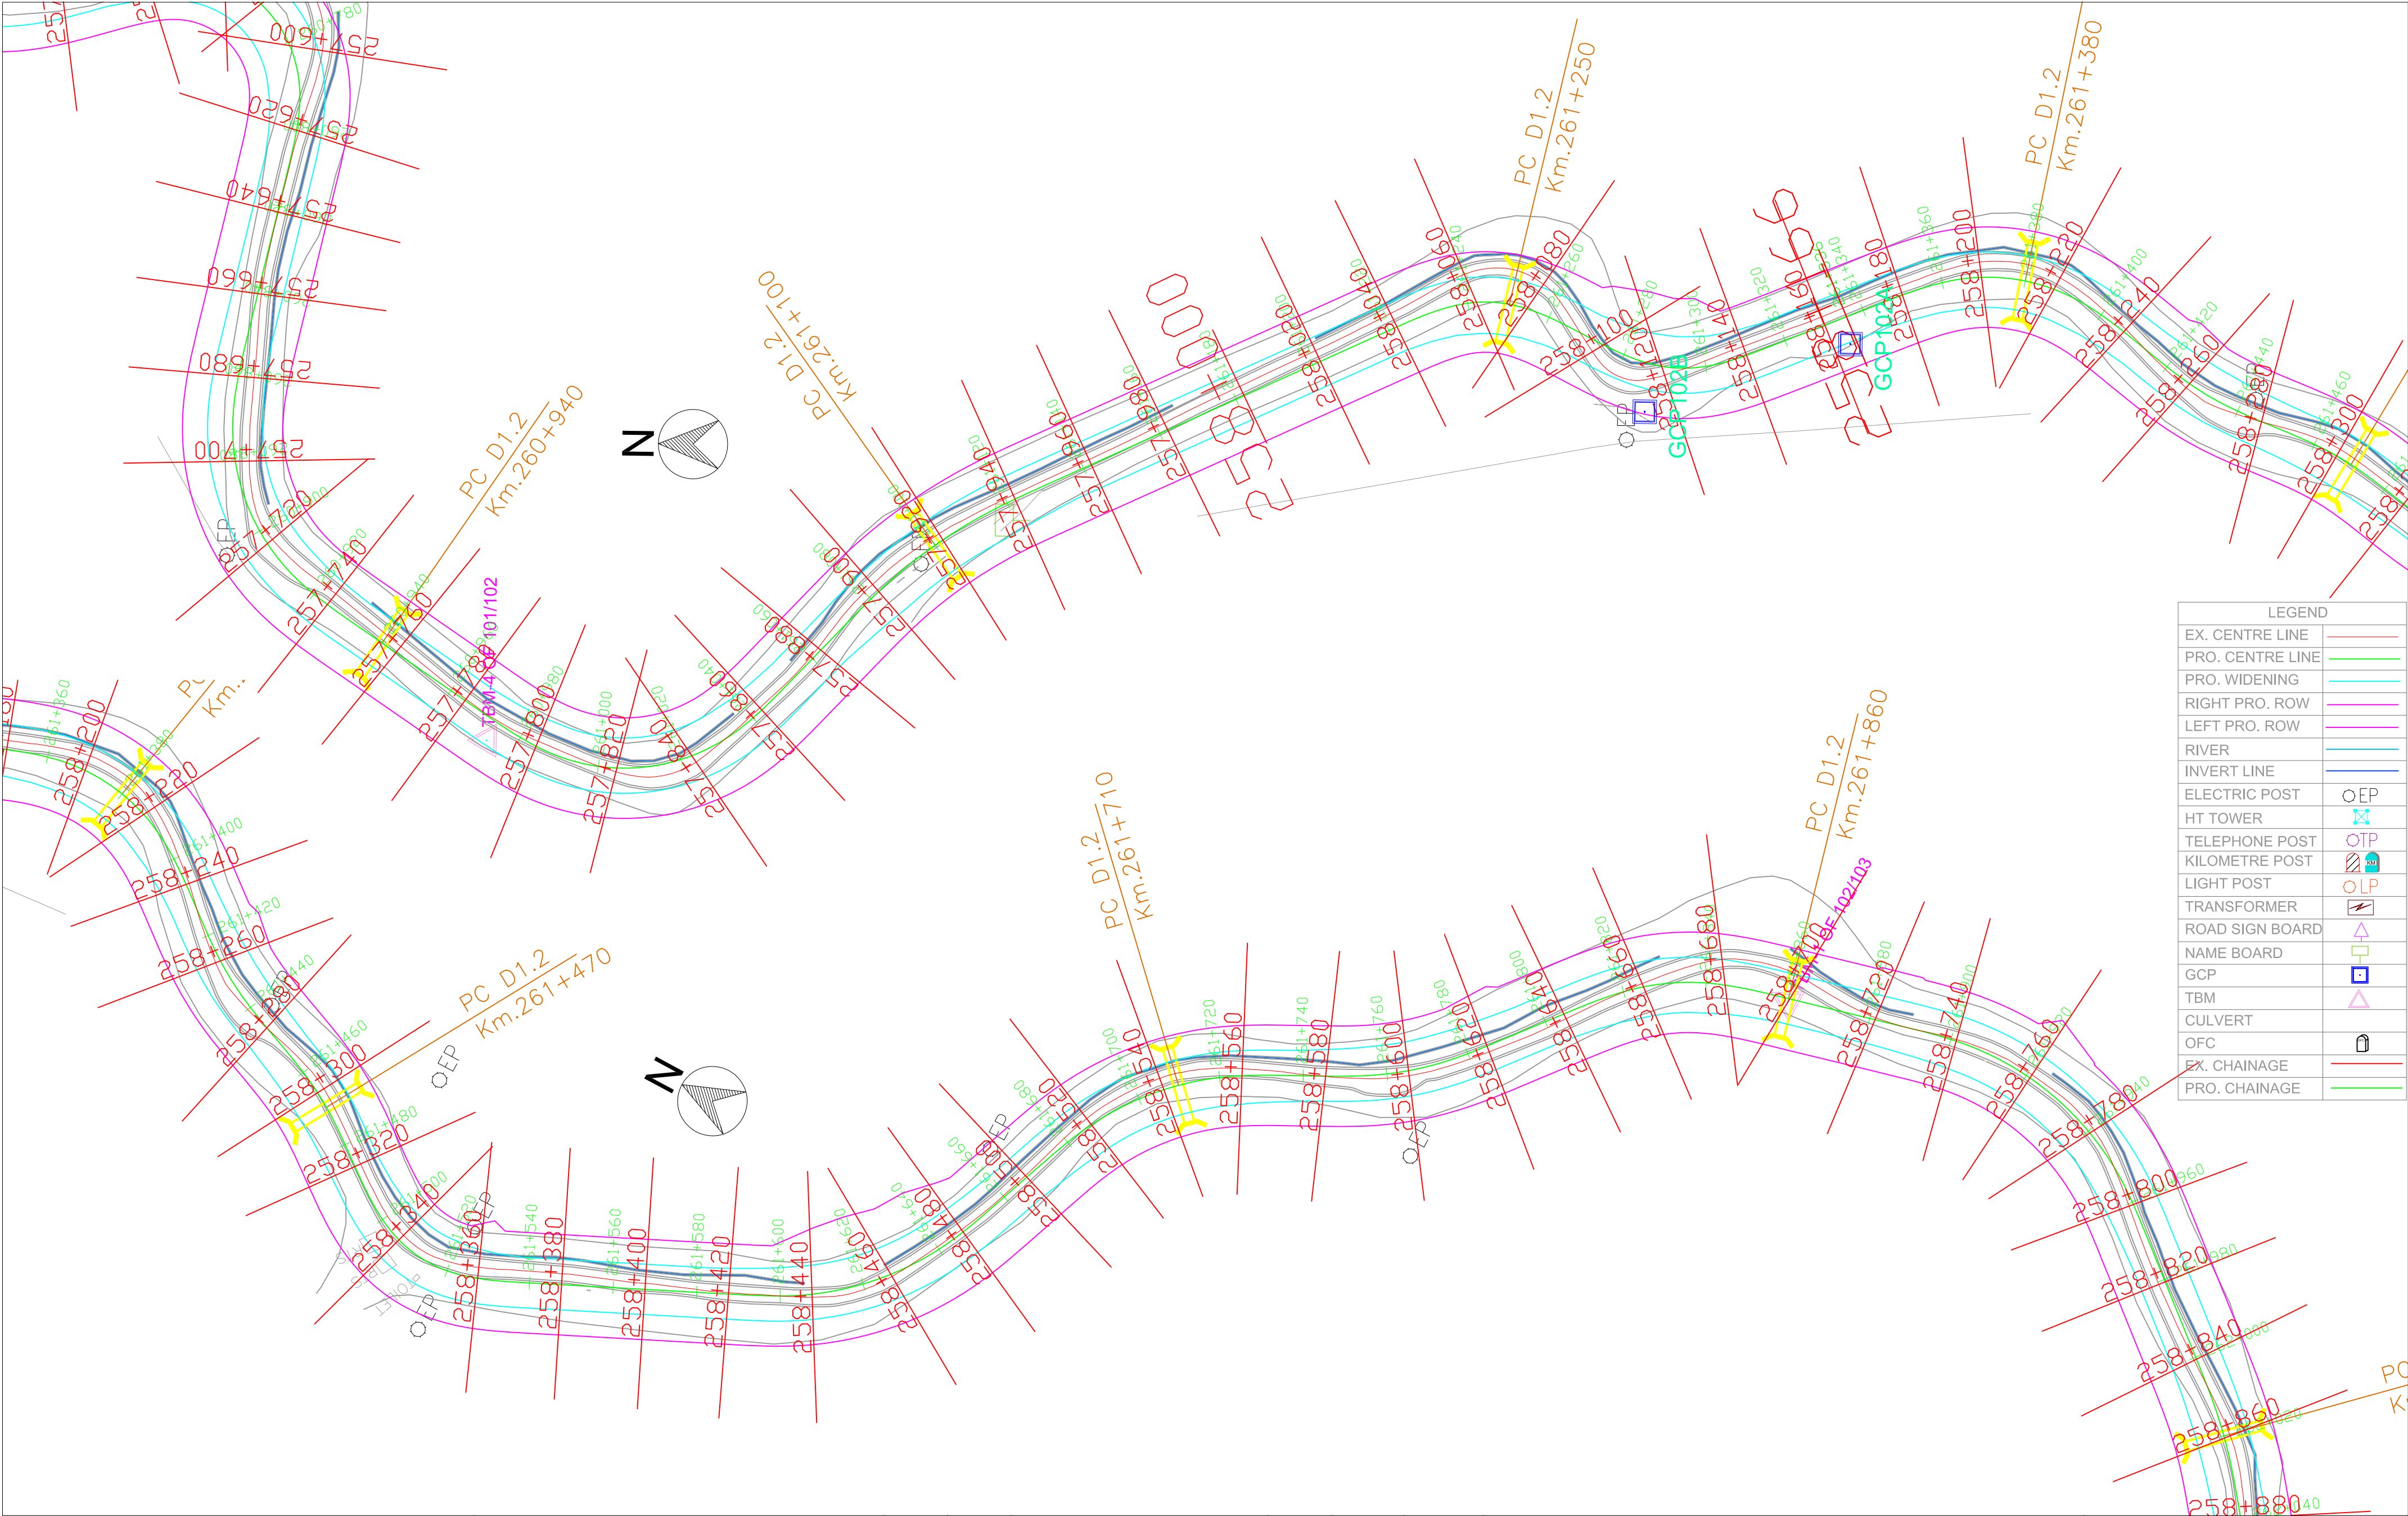

LEGEND	
EX. CENTRE LINE	
PRO. CENTRE LINE	
PRO. WIDENING	
RIGHT PRO. ROW	
LEFT PRO. ROW	
RIVER	
INVERT LINE	
ELECTRIC POST	
HT TOWER	
TELEPHONE POST	
KILOMETRE POST	
LIGHT POST	
TRANSFORMER	
ROAD SIGN BOARD	
NAME BOARD	
GCP	
TBM	
CULVERT	
OFC	
EX. CHAINAGE	
PRO. CHAINAGE	



National Highways & Infrastructure
Development Corporation Limited

REMARKS:

1: All Dimensions are in m.

Rev.	Date.			Drawn.	Checked.	Approved.

WIDENING AND UPGRADATION TO 2 LANE WITH PAVED
SHOULDER CONFIGURATION AND GEOMETRIC
IMPROVEMENTS IN THE STATE OF MIZORAM

Designed.	Checked	Approved.
Drawn.	Scale. H=1 : 1000 V=1:1000	Date.

Drawing Title :-



NH - 54 P6
PLAN
STATION - KM 260+800 - KM 262+000

Drawing No:-

NH - 54 - P6 - P

Sheet No:-

13 OF 52

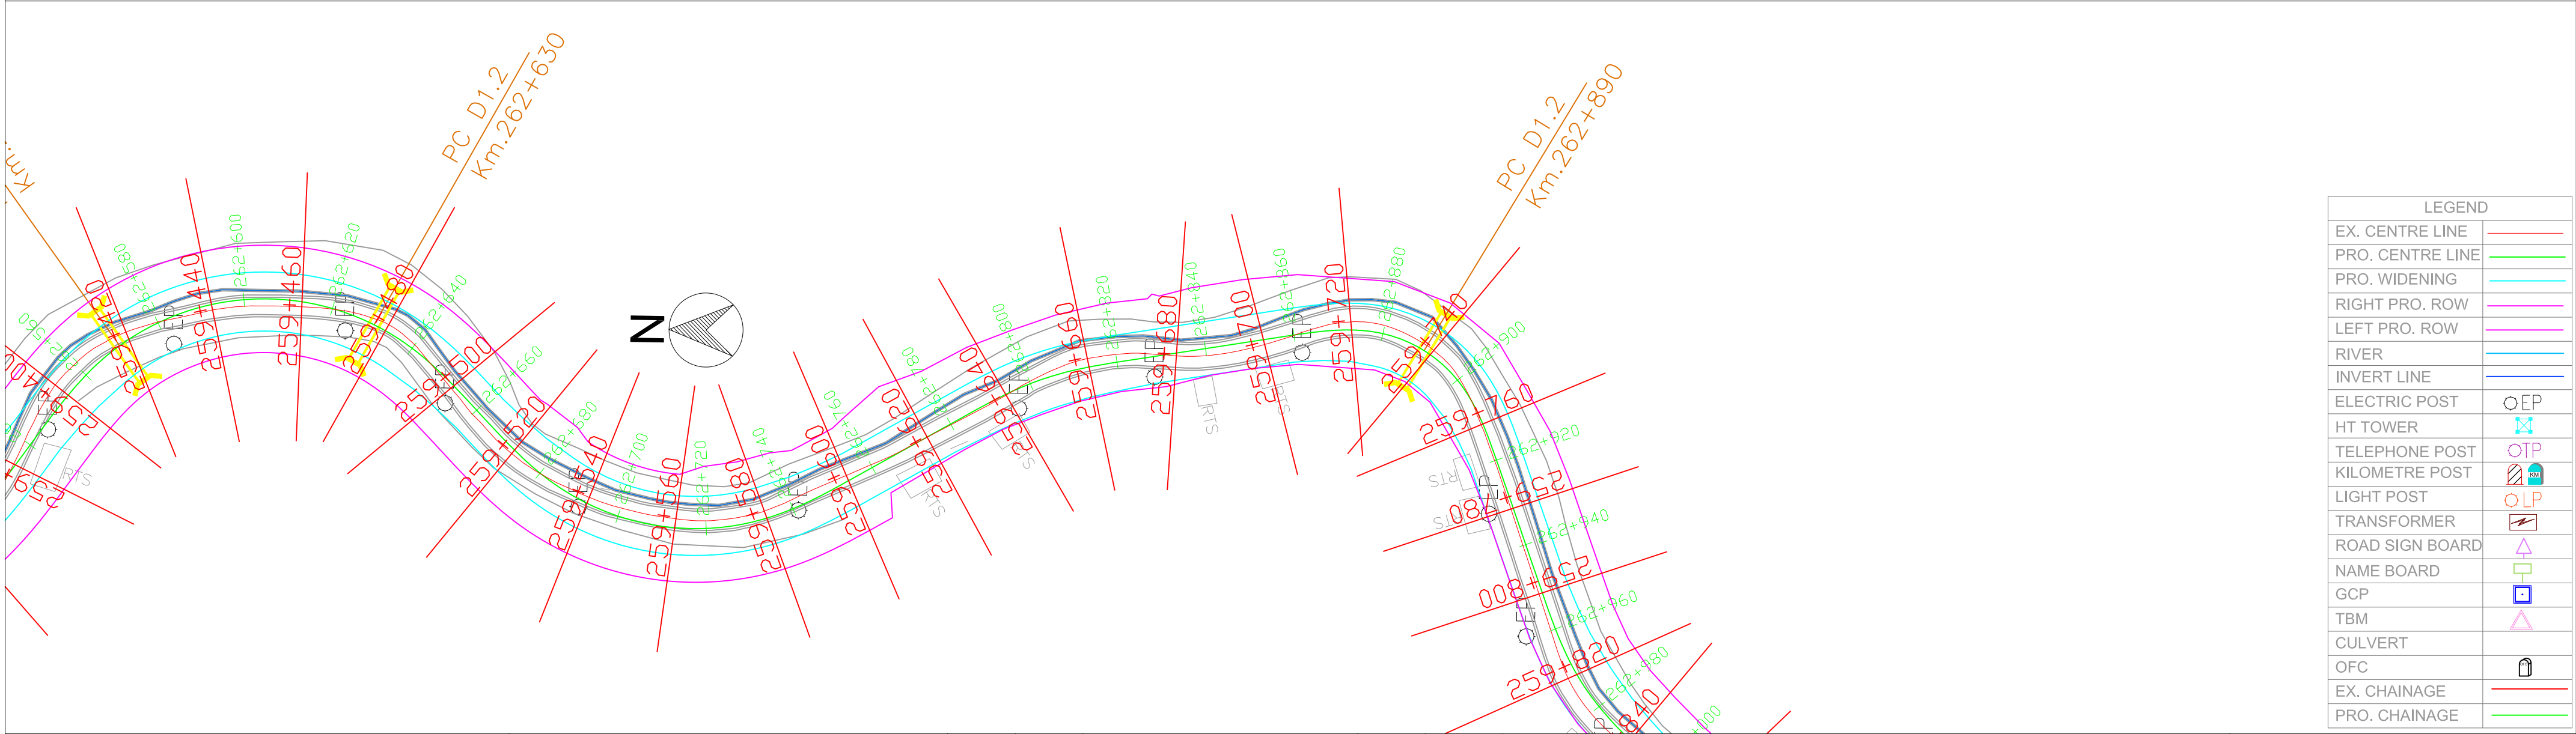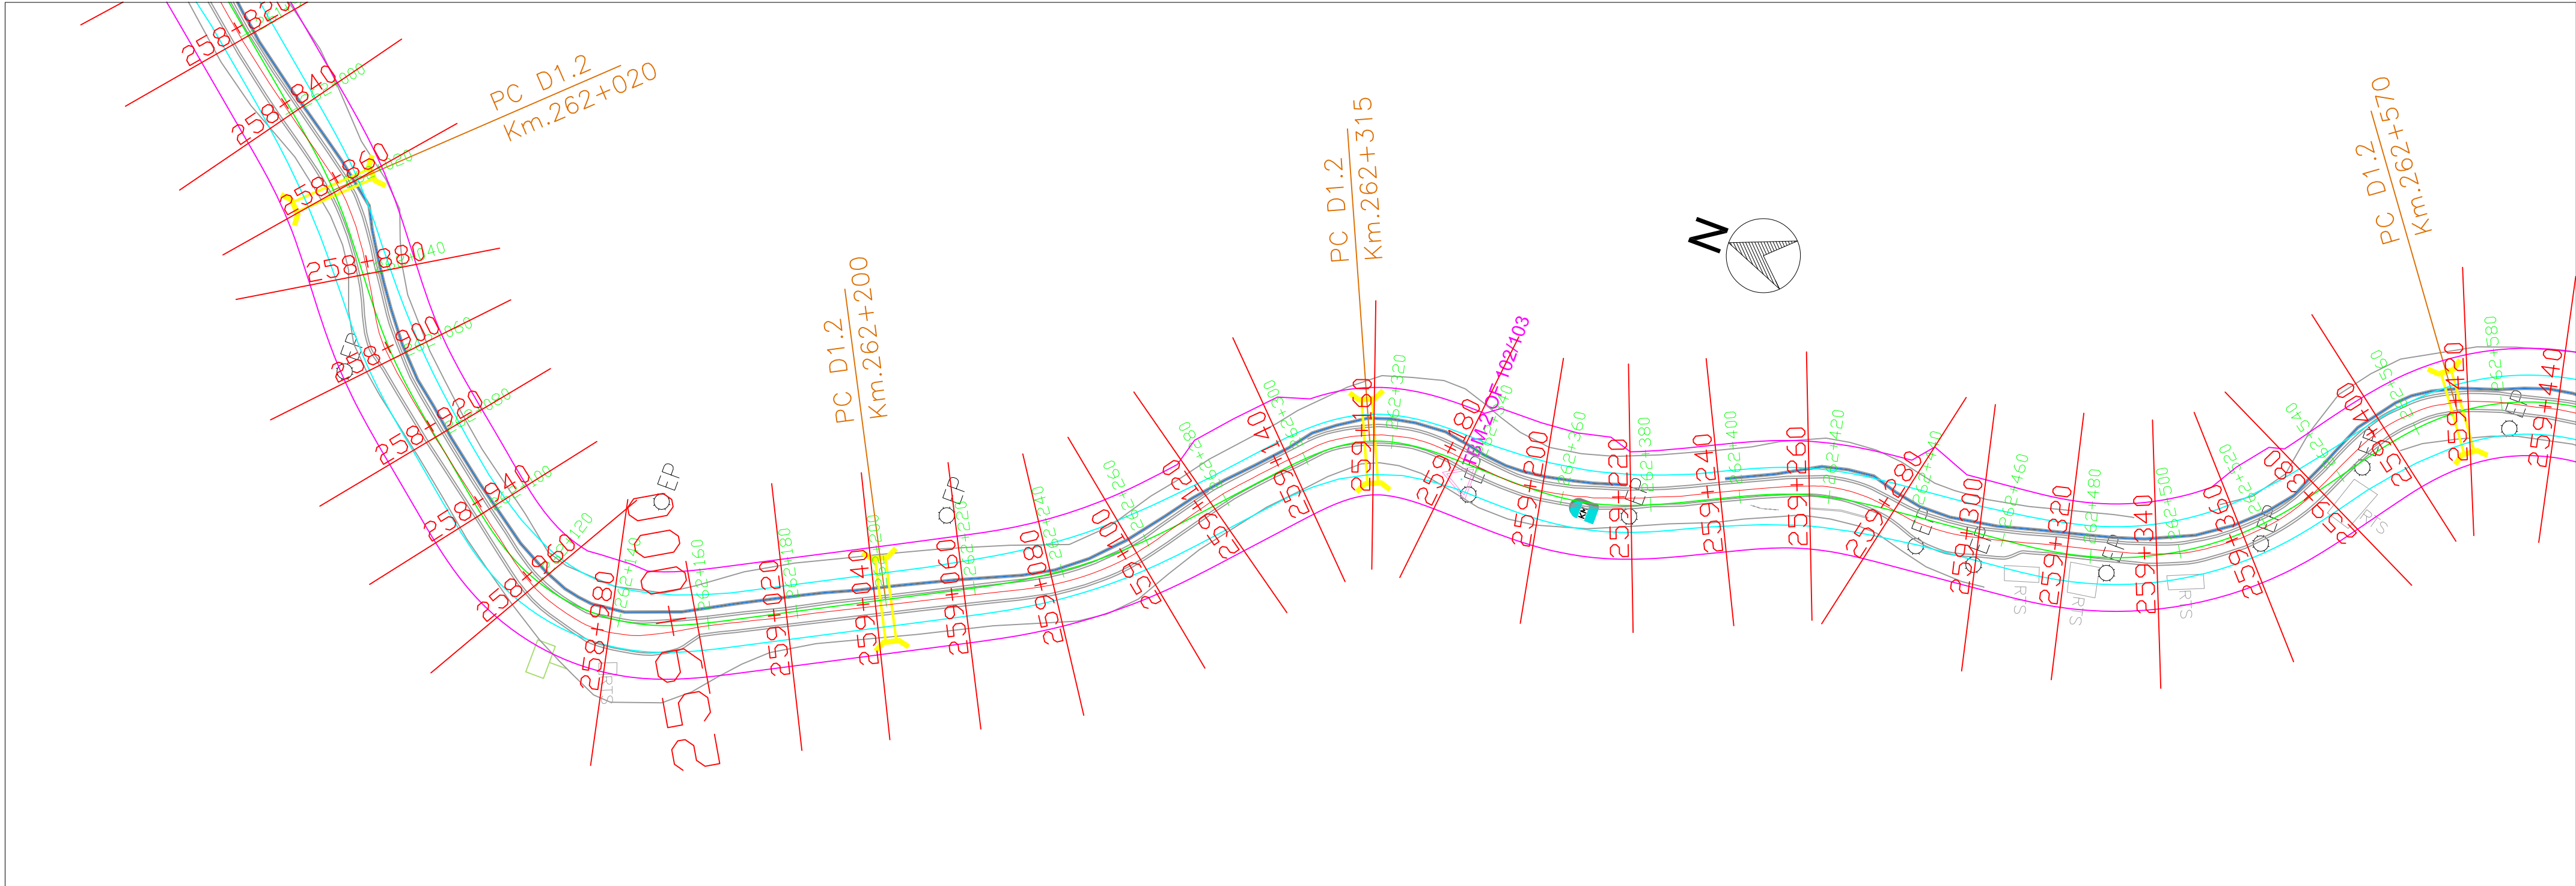

LEGEND	
EX. CENTRE LINE	—
PRO. CENTRE LINE	—
PRO. WIDENING	—
RIGHT PRO. ROW	—
LEFT PRO. ROW	—
RIVER	—
INVERT LINE	—
ELECTRIC POST	○EP
HT TOWER	⊠
TELEPHONE POST	⊞
KILOMETRE POST	
LIGHT POST	○LP
TRANSFORMER	⚡
ROAD SIGN BOARD	⬆
NAME BOARD	⬆
GCP	⬆
TBM	⬆
CULVERT	⬆
OFC	
EX. CHAINAGE	—
PRO. CHAINAGE	—



National Highways & Infrastructure
Development Corporation Limited


REMARKS:
1: All Dimensions are in m.

Rev.	Date.			Drawn.	Checked.	Approved.

WIDENING AND UPGRADATION TO 2 LANE WITH PAVED
SHOULDER CONFIGURATION AND GEOMETRIC
IMPROVEMENTS IN THE STATE OF MIZORAM

Designed.	Checked	Approved.
Drawn.	Scale. H=1 : 1000 V=1:1000	Date.

Drawing Title :-
NH - 54 P6
PLAN
STATION - KM 262+000 - KM 262+960
Drawing No:-
NH - 54 - P6 - P
Sheet No:-
14 OF 52

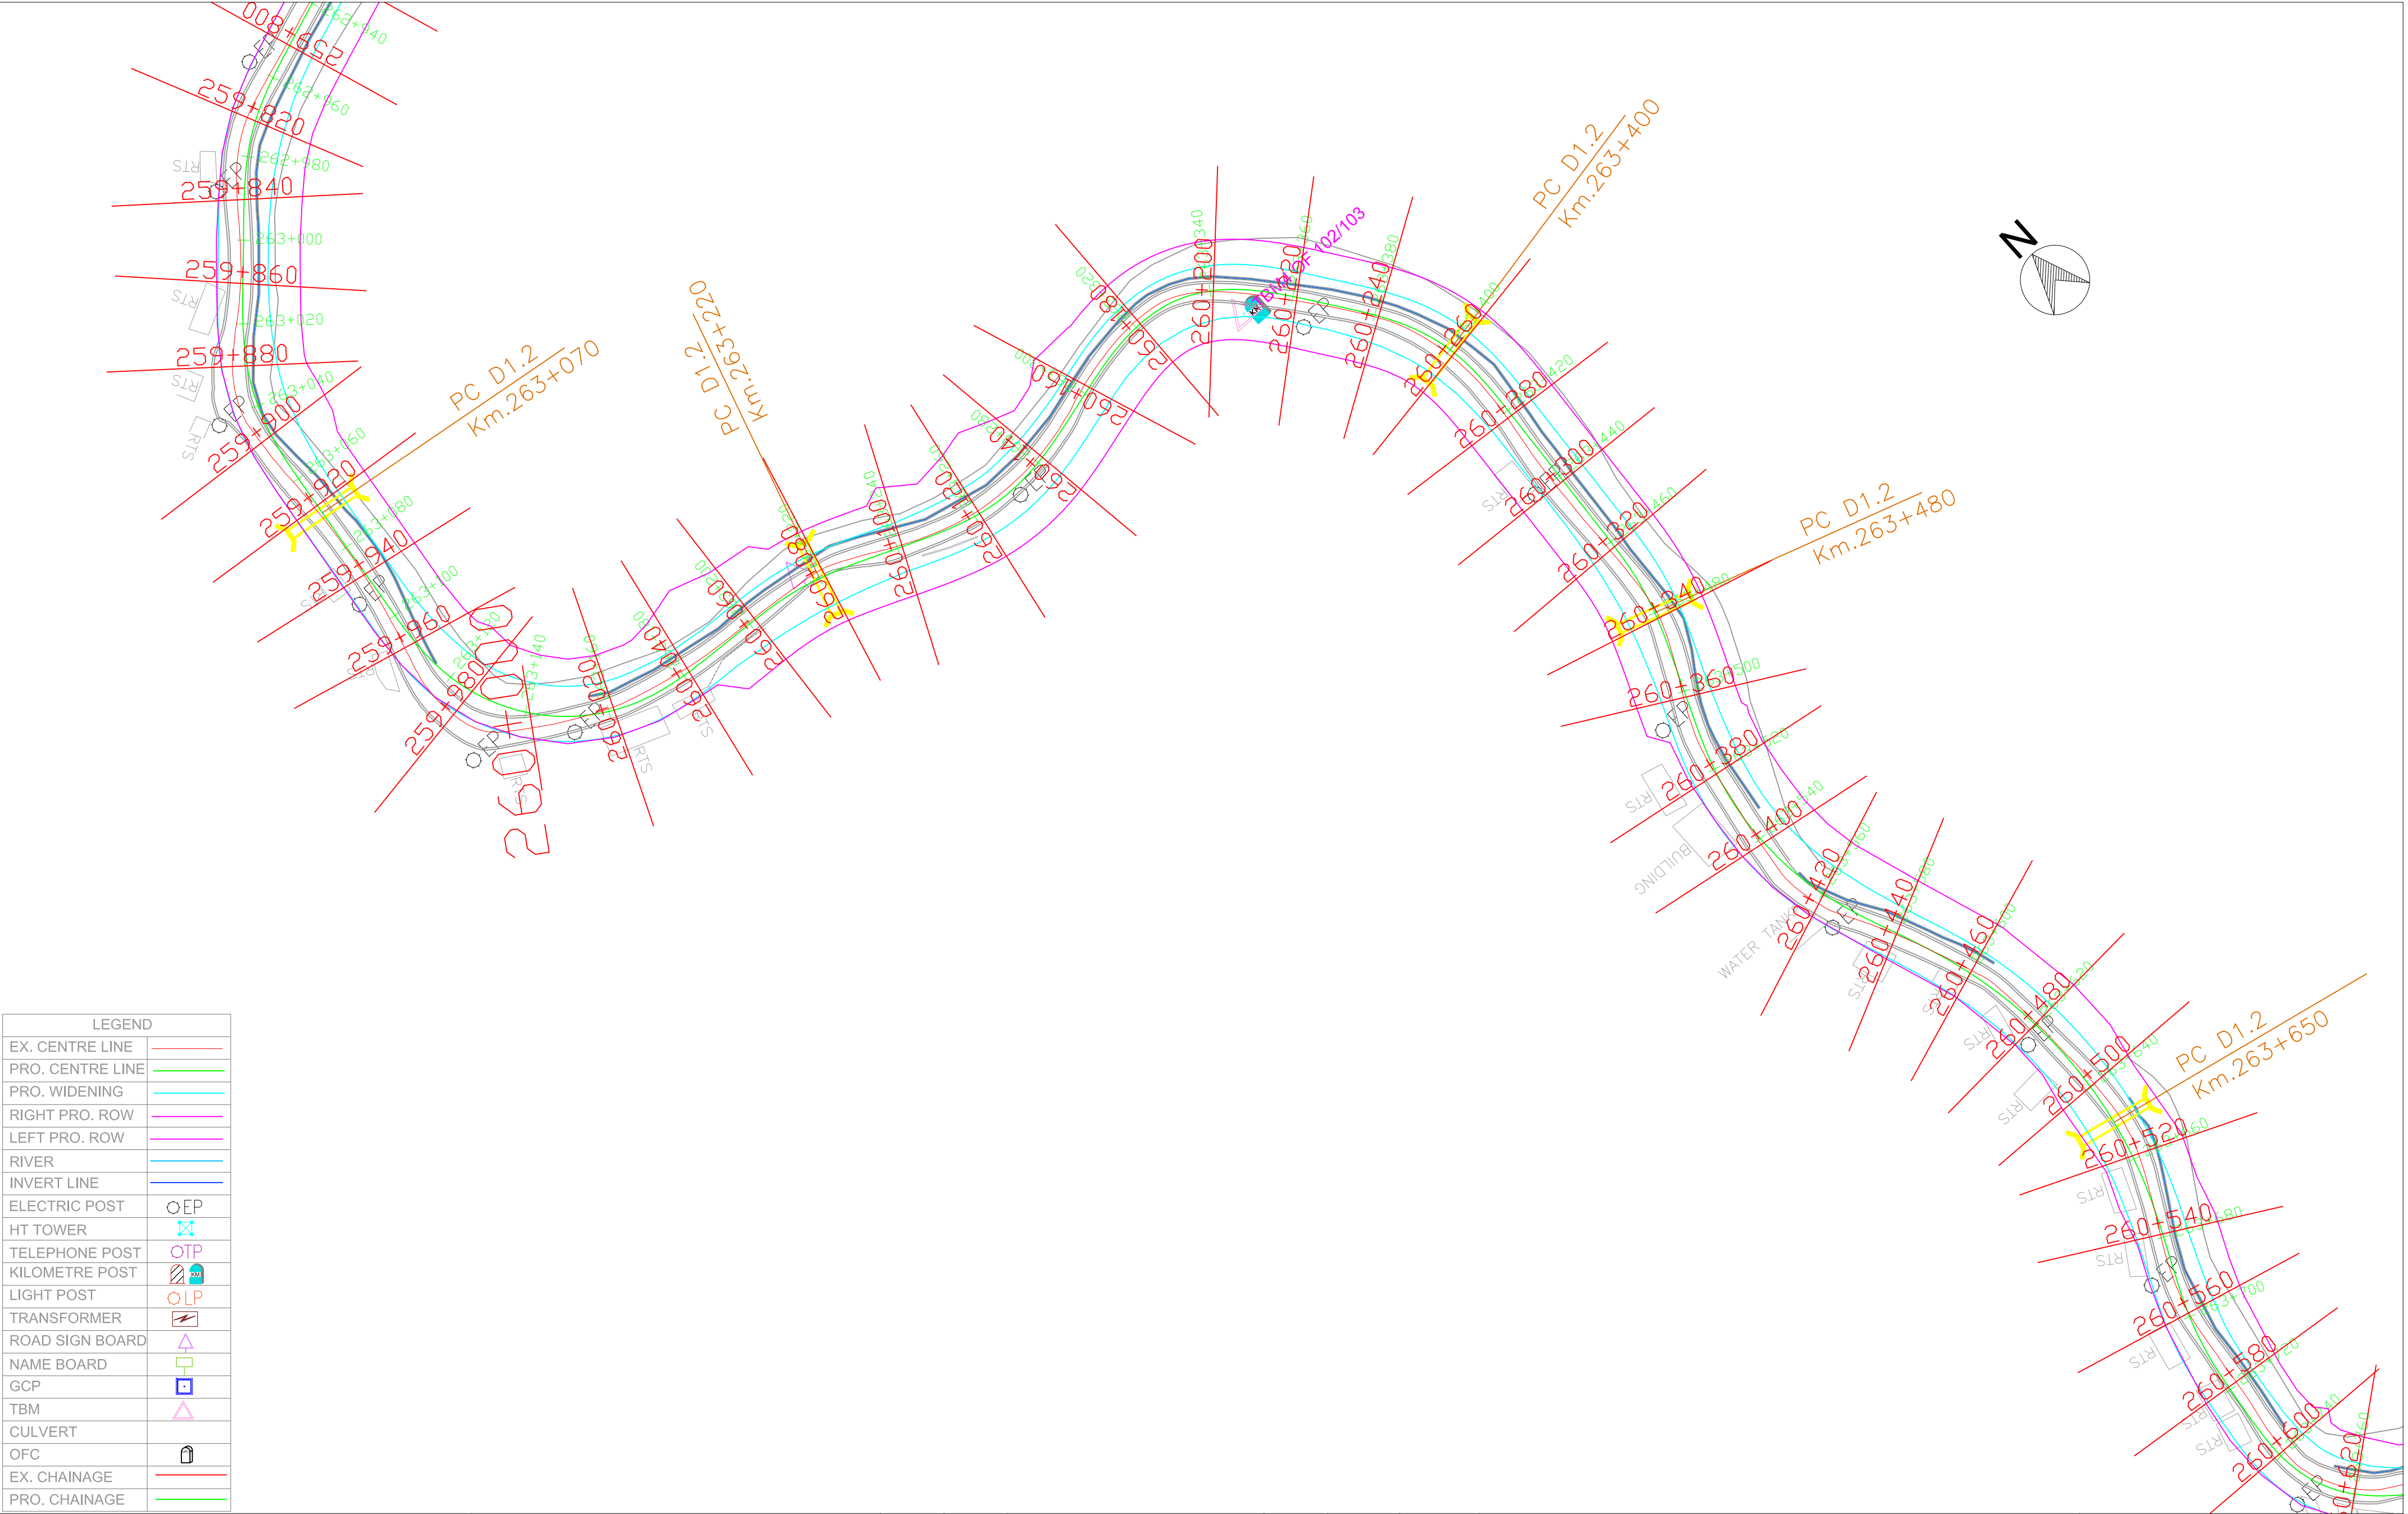

LEGEND	
EX. CENTRE LINE	—
PRO. CENTRE LINE	—
PRO. WIDENING	—
RIGHT PRO. ROW	—
LEFT PRO. ROW	—
RIVER	—
INVERT LINE	—
ELECTRIC POST	○EP
HT TOWER	⊠
TELEPHONE POST	○TP
KILOMETRE POST	⊠
LIGHT POST	○LP
TRANSFORMER	⚡
ROAD SIGN BOARD	⬆
NAME BOARD	⬆
GCP	⬆
TBM	⬆
CULVERT	⬆
OFC	⬆
EX. CHAINAGE	—
PRO. CHAINAGE	—



National Highways & Infrastructure
Development Corporation Limited

REMARKS:

1: All Dimensions are in m.

Rev.	Date.		Drawn.	Checked.	Approved.	

WIDENING AND UPGRADATION TO 2 LANE WITH PAVED
SHOULDER CONFIGURATION AND GEOMETRIC
IMPROVEMENTS IN THE STATE OF MIZORAM

Designed.	Checked	Approved.
Drawn.	Scale. H=1 : 1000 V=1:1000	Date.

Drawing Title :-



NH - 54 P6
PLAN
STATION - KM 262+960 - KM 263+700

Drawing No:-

NH - 54 - P6 - P

Sheet No:-

15 OF 52

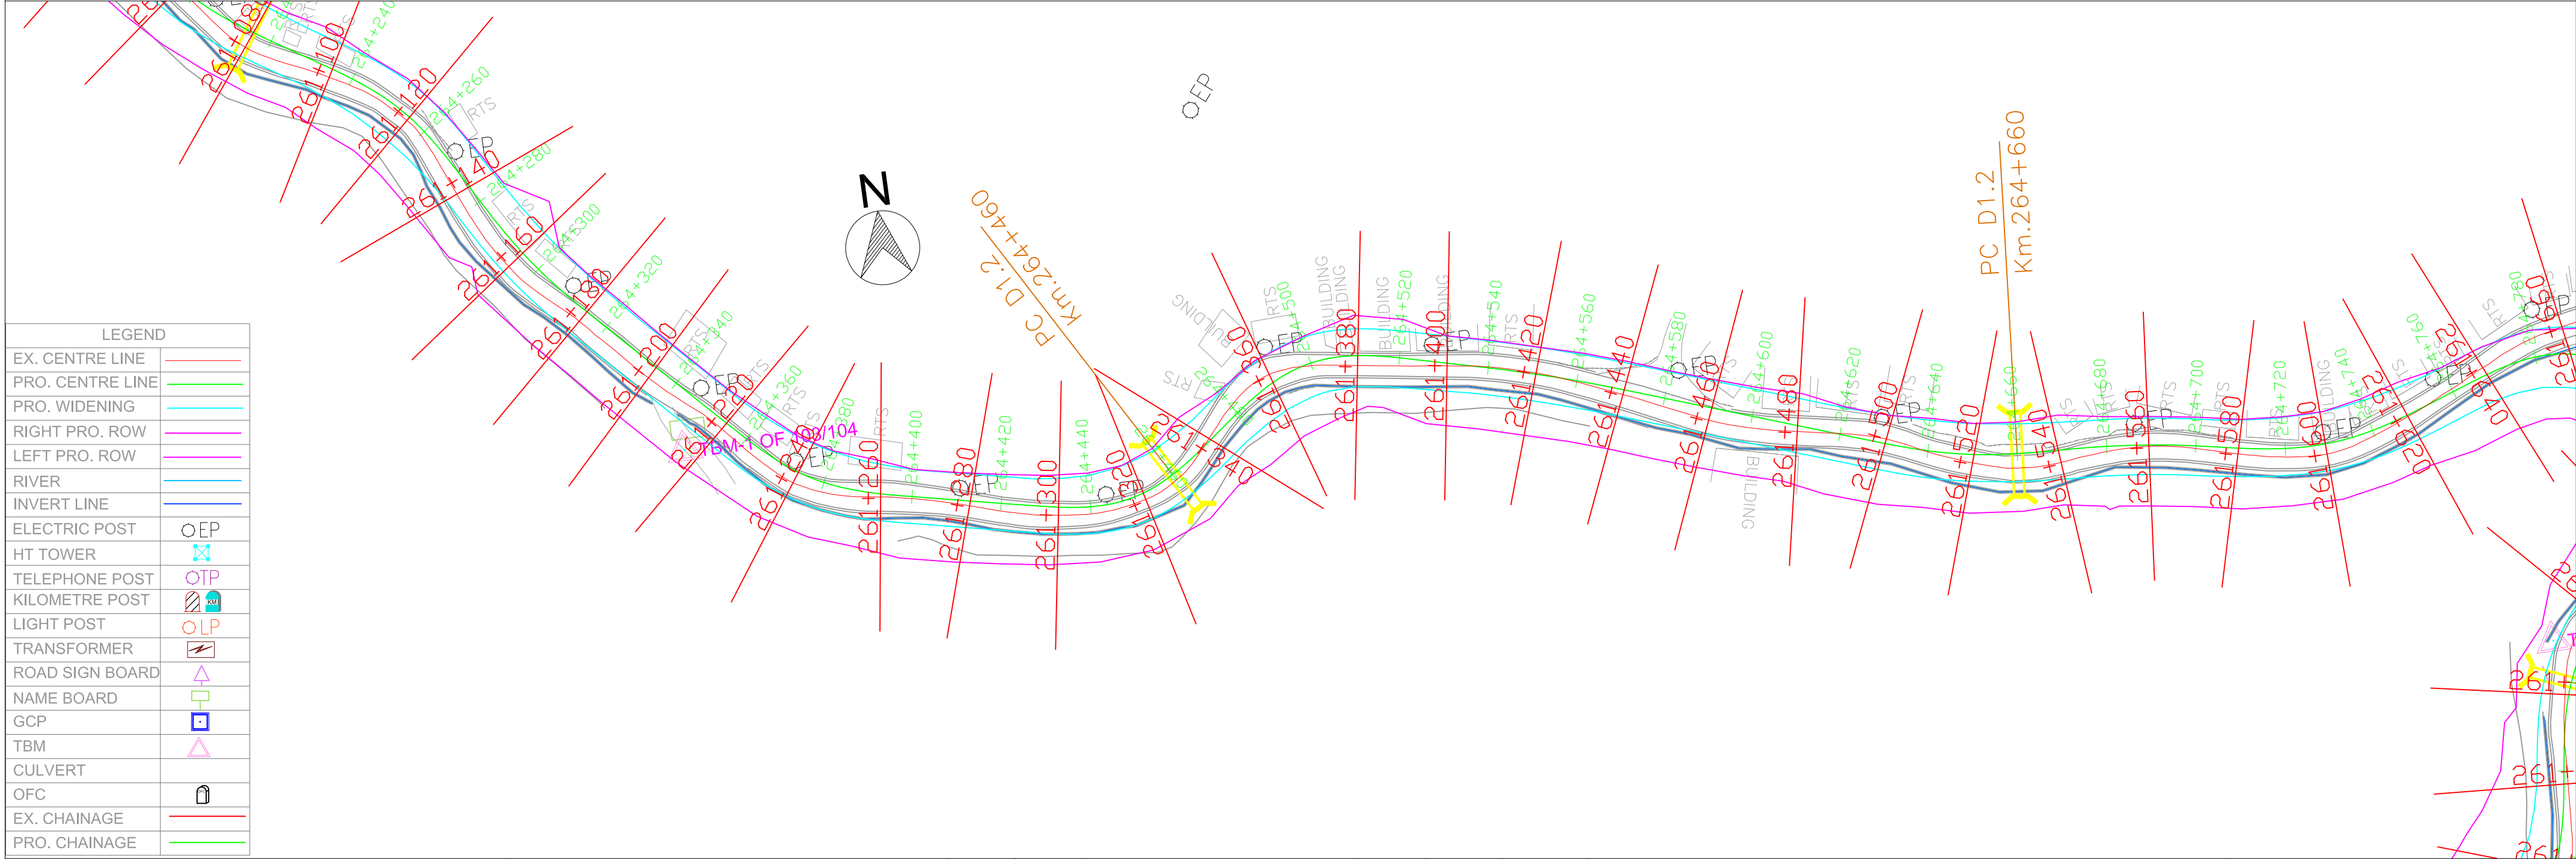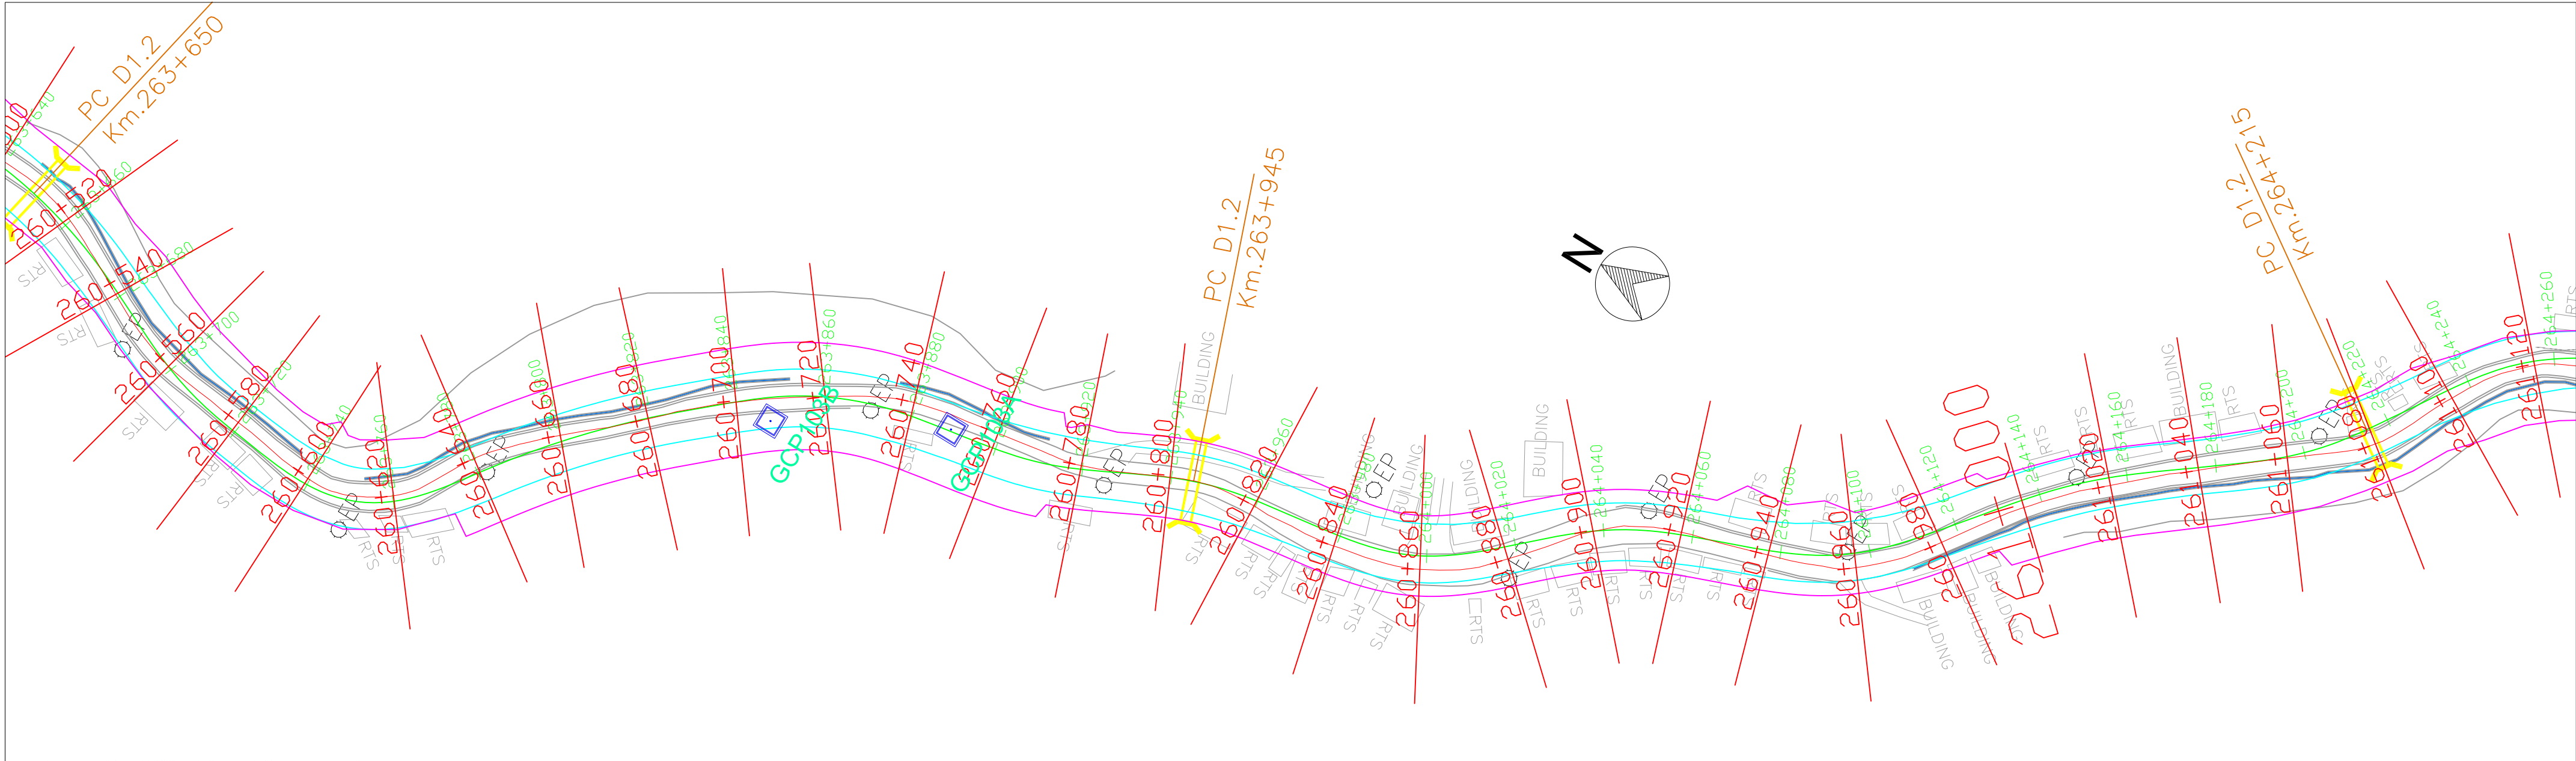

LEGEND	
EX. CENTRE LINE	—
PRO. CENTRE LINE	—
PRO. WIDENING	—
RIGHT PRO. ROW	—
LEFT PRO. ROW	—
RIVER	—
INVERT LINE	—
ELECTRIC POST	○EP
HT TOWER	⊠
TELEPHONE POST	○TP
KILOMETRE POST	
LIGHT POST	○LP
TRANSFORMER	
ROAD SIGN BOARD	△
NAME BOARD	
GCP	□
TBM	△
CULVERT	
OFC	
EX. CHAINAGE	—
PRO. CHAINAGE	—



National Highways & Infrastructure
Development Corporation Limited


REMARKS:
1: All Dimensions are in m.

Rev.	Date.			Drawn.	Checked.	Approved.

WIDENING AND UPGRADATION TO 2 LANE WITH PAVED
SHOULDER CONFIGURATION AND GEOMETRIC
IMPROVEMENTS IN THE STATE OF MIZORAM

Designed.	Checked	Approved.
Drawn.	Scale. H=1 : 1000 V=1:1000	Date.

Drawing Title :-
NH - 54 P6
PLAN
STATION - KM 263+700 - KM 264+760
Drawing No:-
NH - 54 - P6 - P
Sheet No:-
16 OF 52

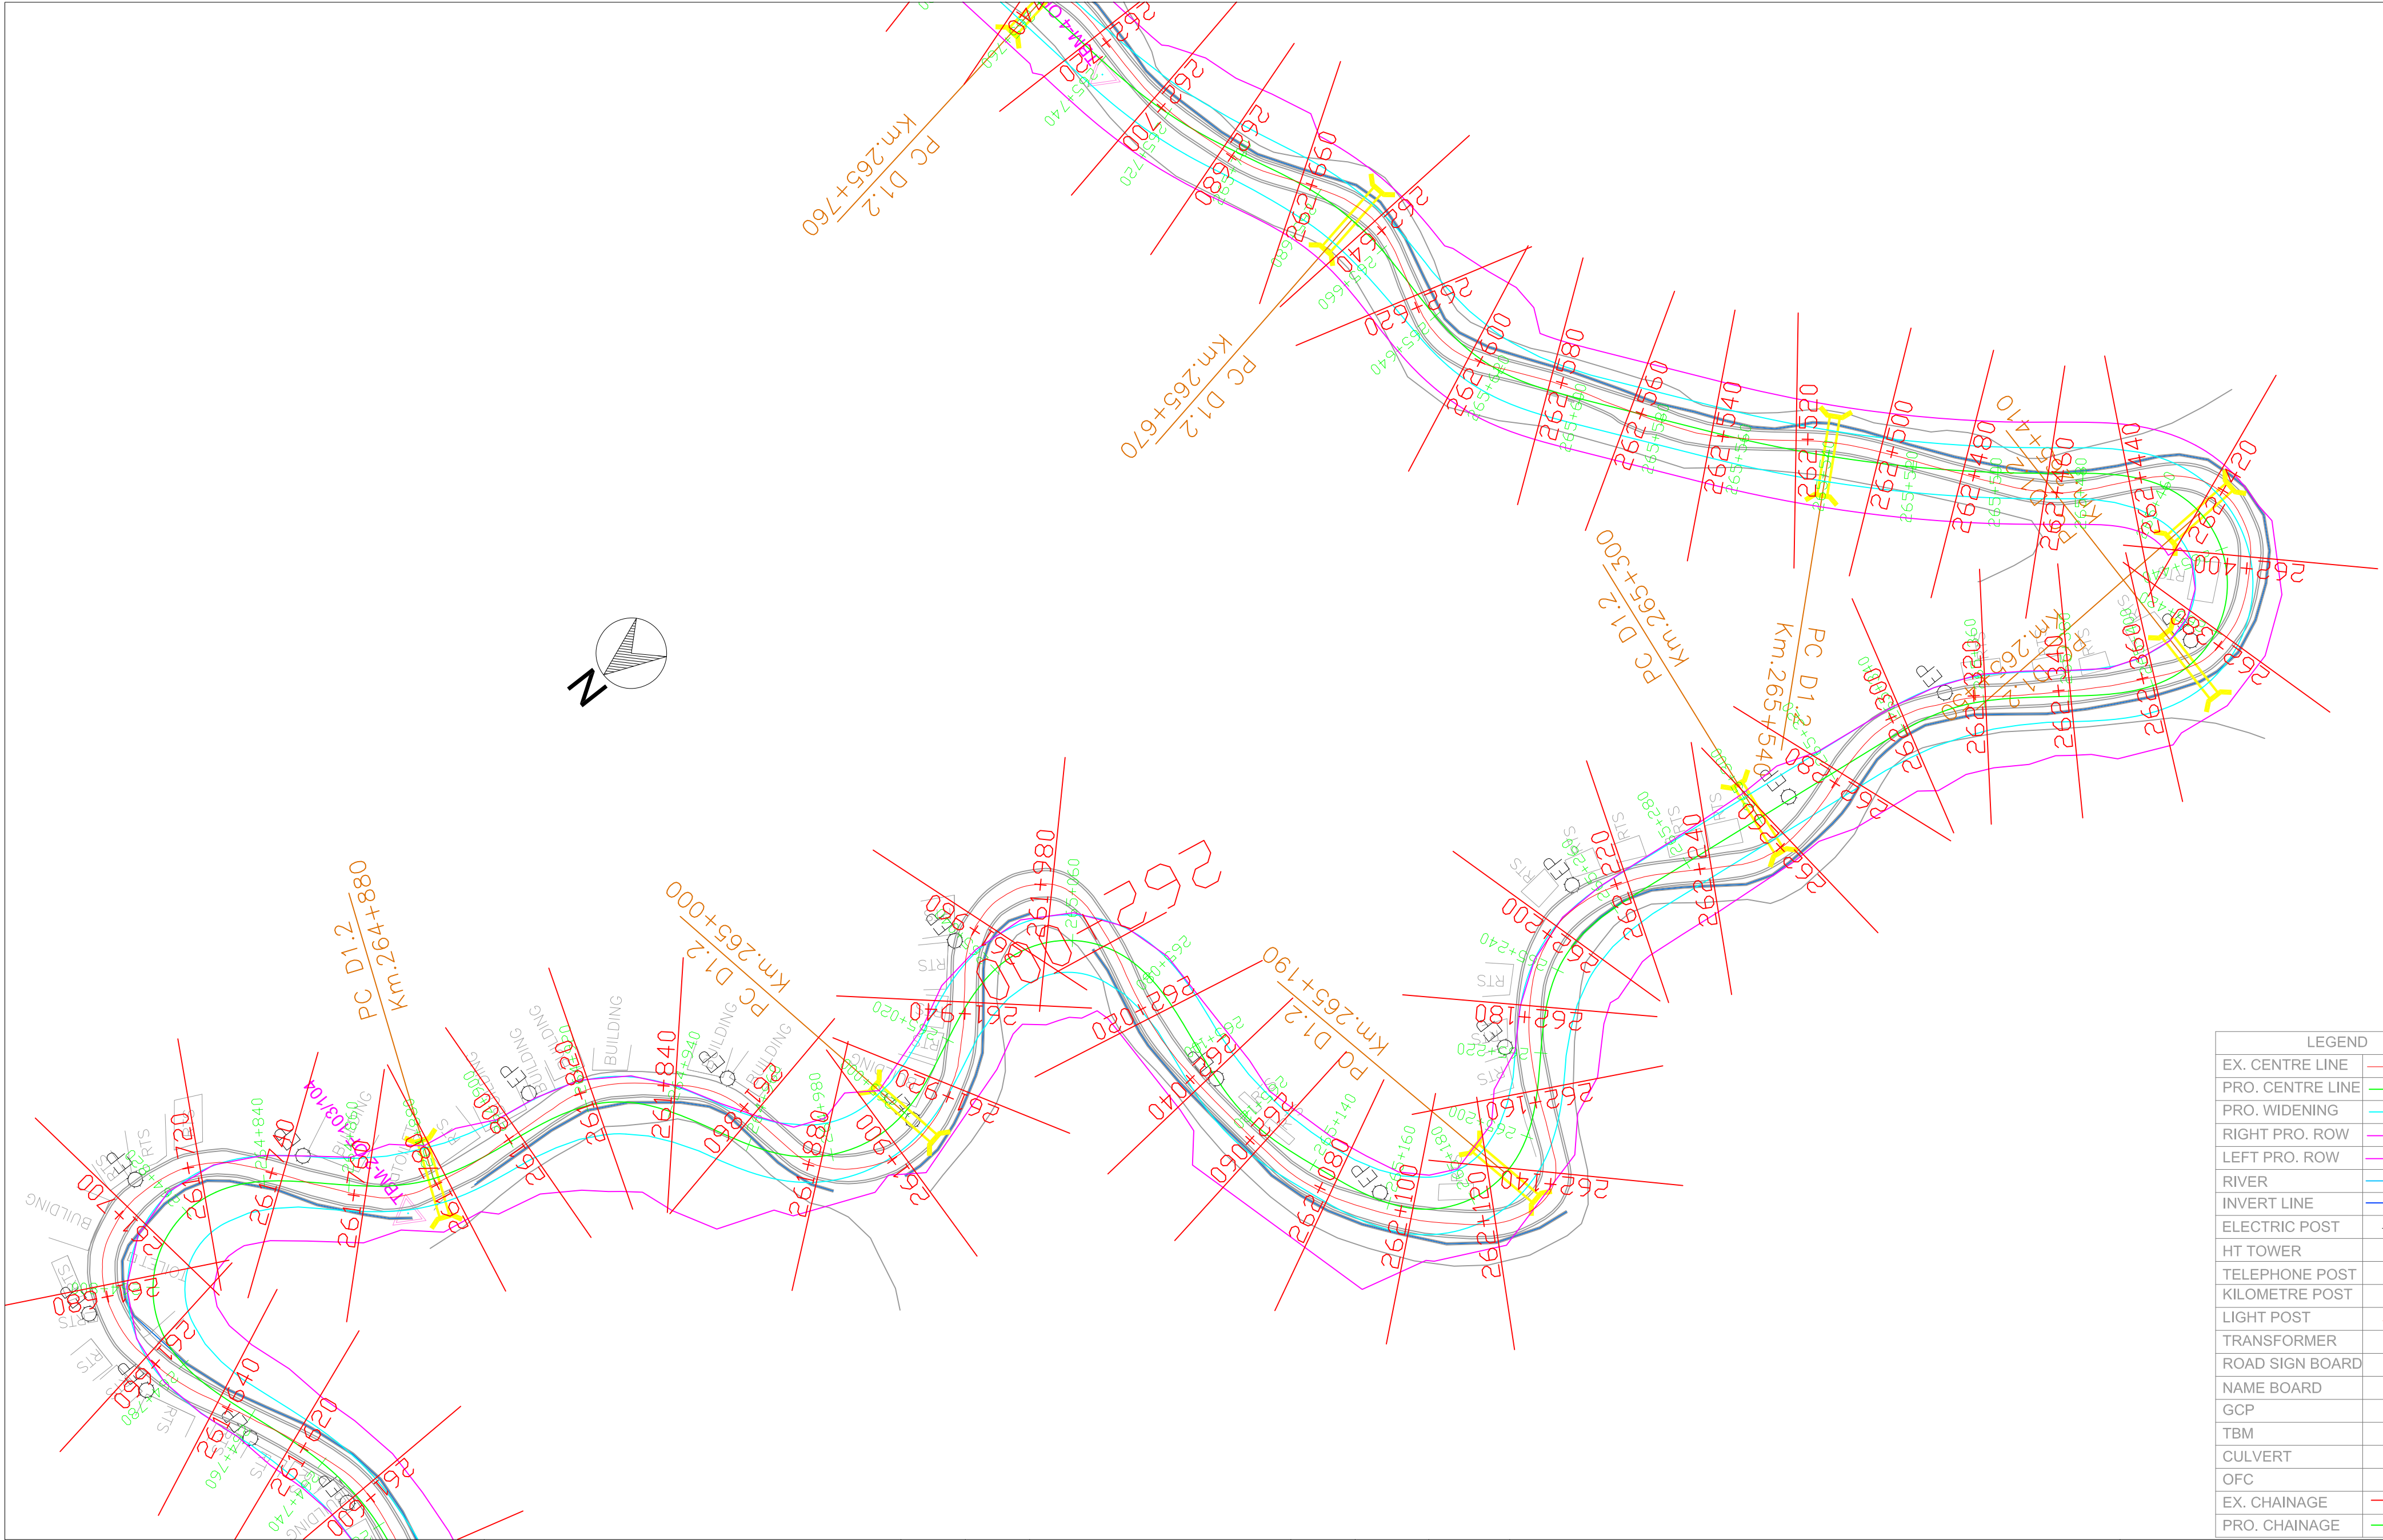

LEGEND	
EX. CENTRE LINE	
PRO. CENTRE LINE	
PRO. WIDENING	
RIGHT PRO. ROW	
LEFT PRO. ROW	
RIVER	
INVERT LINE	
ELECTRIC POST	
HT TOWER	
TELEPHONE POST	
KILOMETRE POST	
LIGHT POST	
TRANSFORMER	
ROAD SIGN BOARD	
NAME BOARD	
GCP	
TBM	
CULVERT	
OFC	
EX. CHAINAGE	
PRO. CHAINAGE	



National Highways & Infrastructure
Development Corporation Limited

REMARKS:

1: All Dimensions are in m.

Rev.	Date.		Drawn.	Checked.	Approved.	

WIDENING AND UPGRADATION TO 2 LANE WITH PAVED
SHOULDER CONFIGURATION AND GEOMETRIC
IMPROVEMENTS IN THE STATE OF MIZORAM

Designed.	Checked	Approved.
Drawn.	Scale. H=1 : 1000 V=1:1000	Date.

Drawing Title :-

NH - 54 P6
PLAN
STATION - KM 264+760 - KM 265+700

Drawing No:-

NH - 54 - P6 - P

Sheet No:-

17 OF 52



National Highways & Infrastructure
Development Corporation Limited

REMARKS:

1: All Dimensions are in m.

Rev.	Date.		Drawn.	Checked.	Approved.	

WIDENING AND UPGRADATION TO 2 LANE WITH PAVED
SHOULDER CONFIGURATION AND GEOMETRIC
IMPROVEMENTS IN THE STATE OF MIZORAM

Designed.	Checked	Approved.
Drawn.	Scale. H=1 : 1000 V=1:1000	Date.

Drawing Title :-



NH - 54 P6
PLAN
STATION - KM 265+700 - KM 266+640

Drawing No:-


NH - 54 - P6 - P


Sheet No:-

18 OF 52

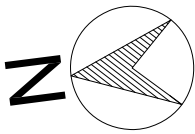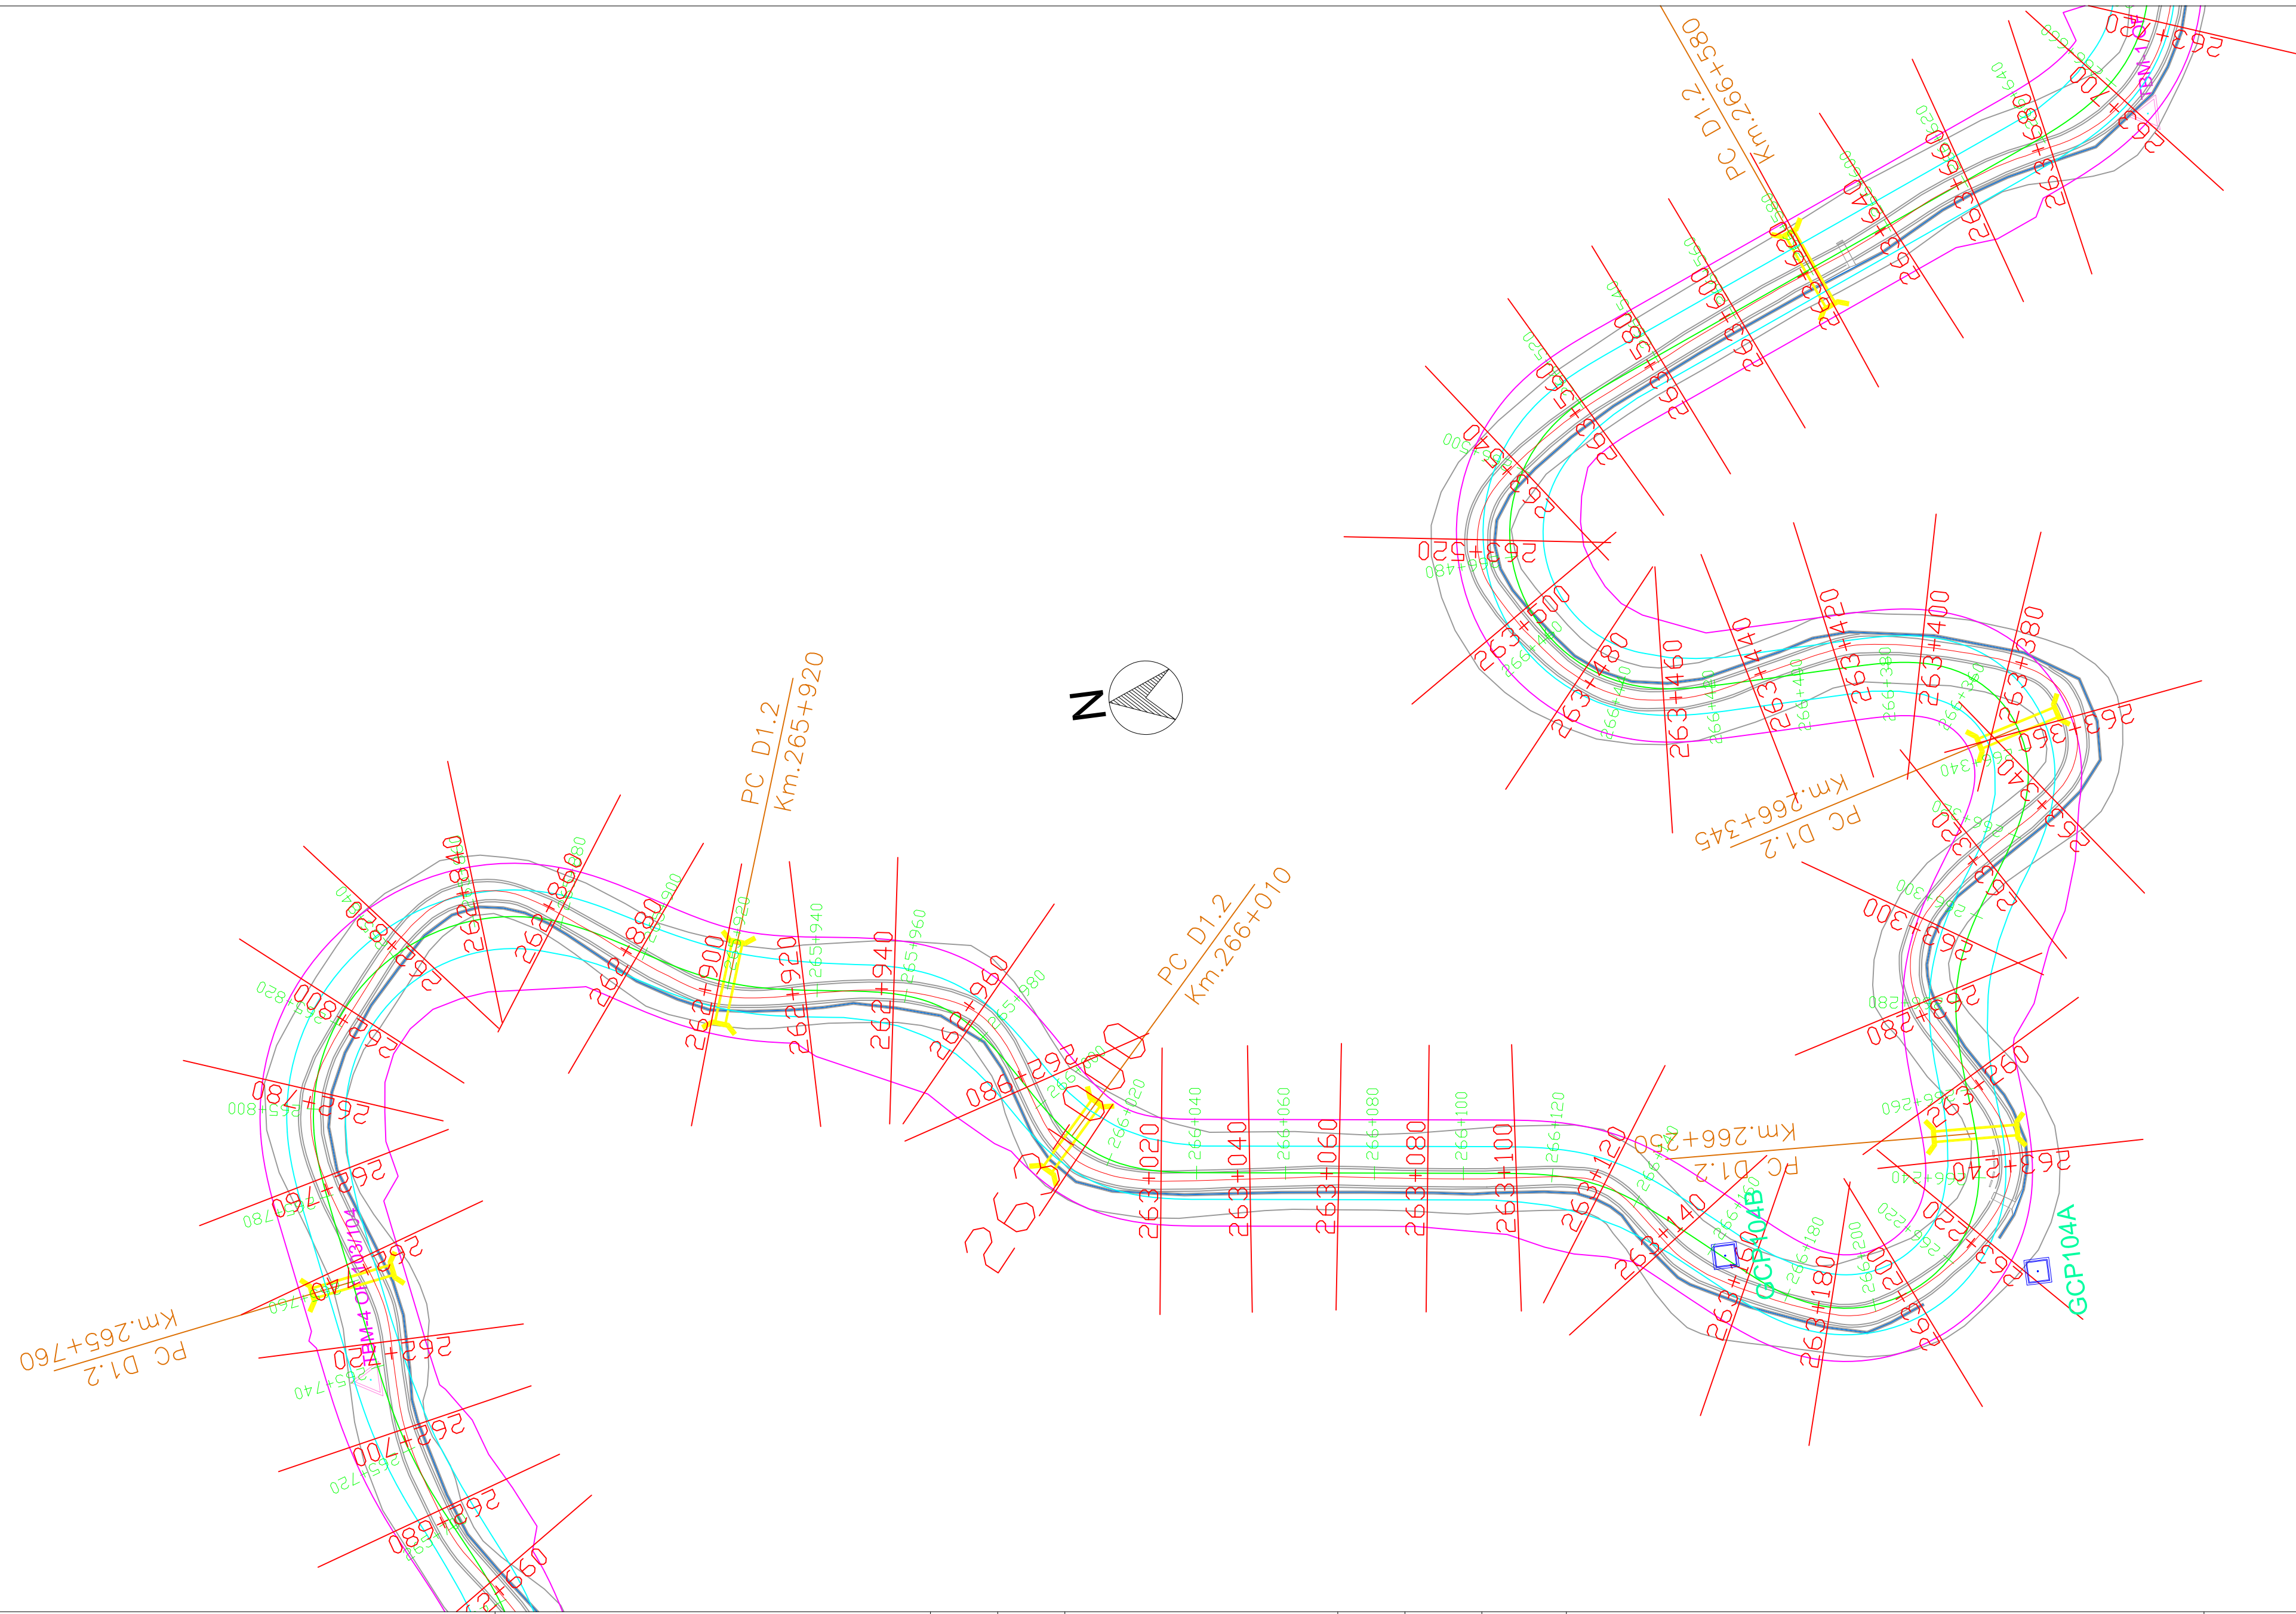

LEGEND	
EX. CENTRE LINE	
PRO. CENTRE LINE	
PRO. WIDENING	
RIGHT PRO. ROW	
LEFT PRO. ROW	
RIVER	
INVERT LINE	
ELECTRIC POST	
HT TOWER	
TELEPHONE POST	
KILOMETRE POST	
LIGHT POST	
TRANSFORMER	
ROAD SIGN BOARD	
NAME BOARD	
GCP	
TBM	
CULVERT	
OFC	
EX. CHAINAGE	
PRO. CHAINAGE	

 LEGEND	
EX. CENTRE LINE	
PRO. CENTRE LINE	
PRO. WIDENING	
RIGHT PRO. ROW	
LEFT PRO. ROW	
RIVER	
INVERT LINE	
ELECTRIC POST	
HT TOWER	
TELEPHONE POST	
KILOMETRE POST	
LIGHT POST	
TRANSFORMER	
ROAD SIGN BOARD	
NAME BOARD	
GCP	
TBM	
CULVERT	
OFC	
EX. CHAINAGE	
PRO. CHAINAGE	

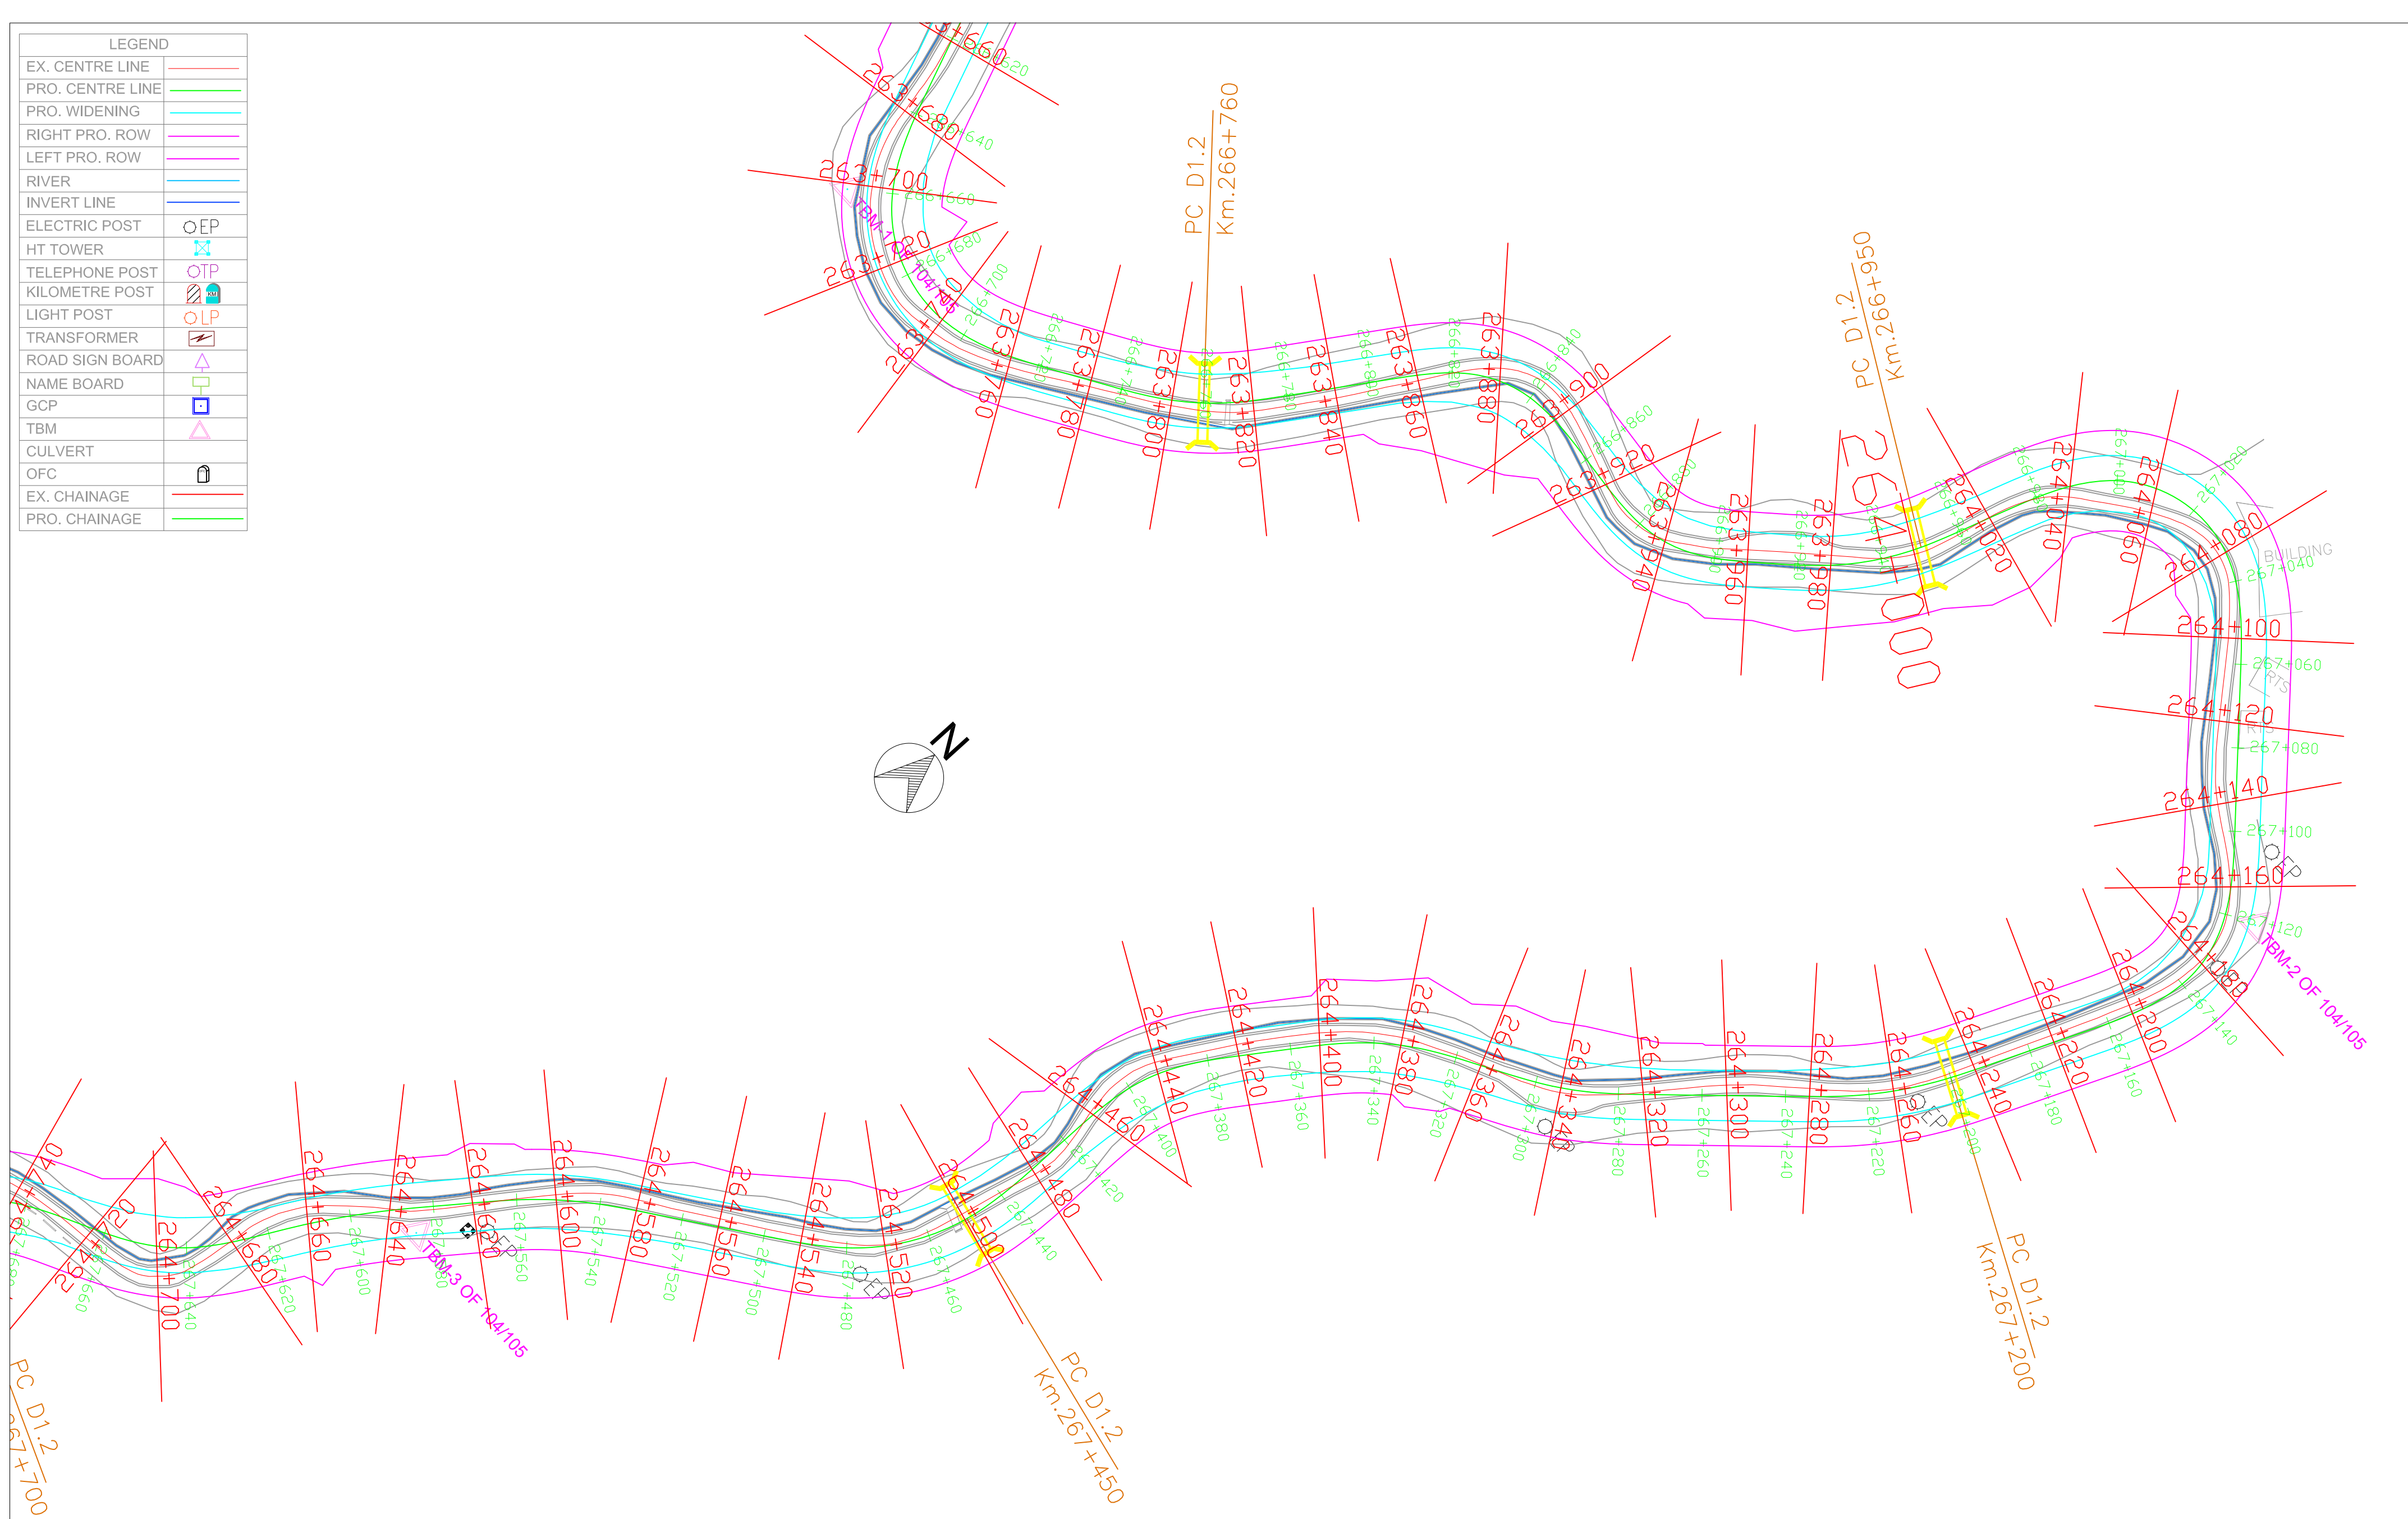National Highways & Infrastructure
Development Corporation Limited

REMARKS:

1: All Dimensions are in m.

Rev.	Date.		Drawn.	Checked.	Approved.

WIDENING AND UPGRADATION TO 2 LANE WITH PAVED
SHOULDER CONFIGURATION AND GEOMETRIC
IMPROVEMENTS IN THE STATE OF MIZORAM


Designed.	Checked	Approved.
Drawn.	Scale. H=1 : 1000 V=1:1000	Date.

Drawing Title :-



NH - 54 P6
PLAN
STATION - KM 266+640 - KM 267+660

Drawing No:-
NH - 54 - P6 - P



Sheet No:- 19 OF 52

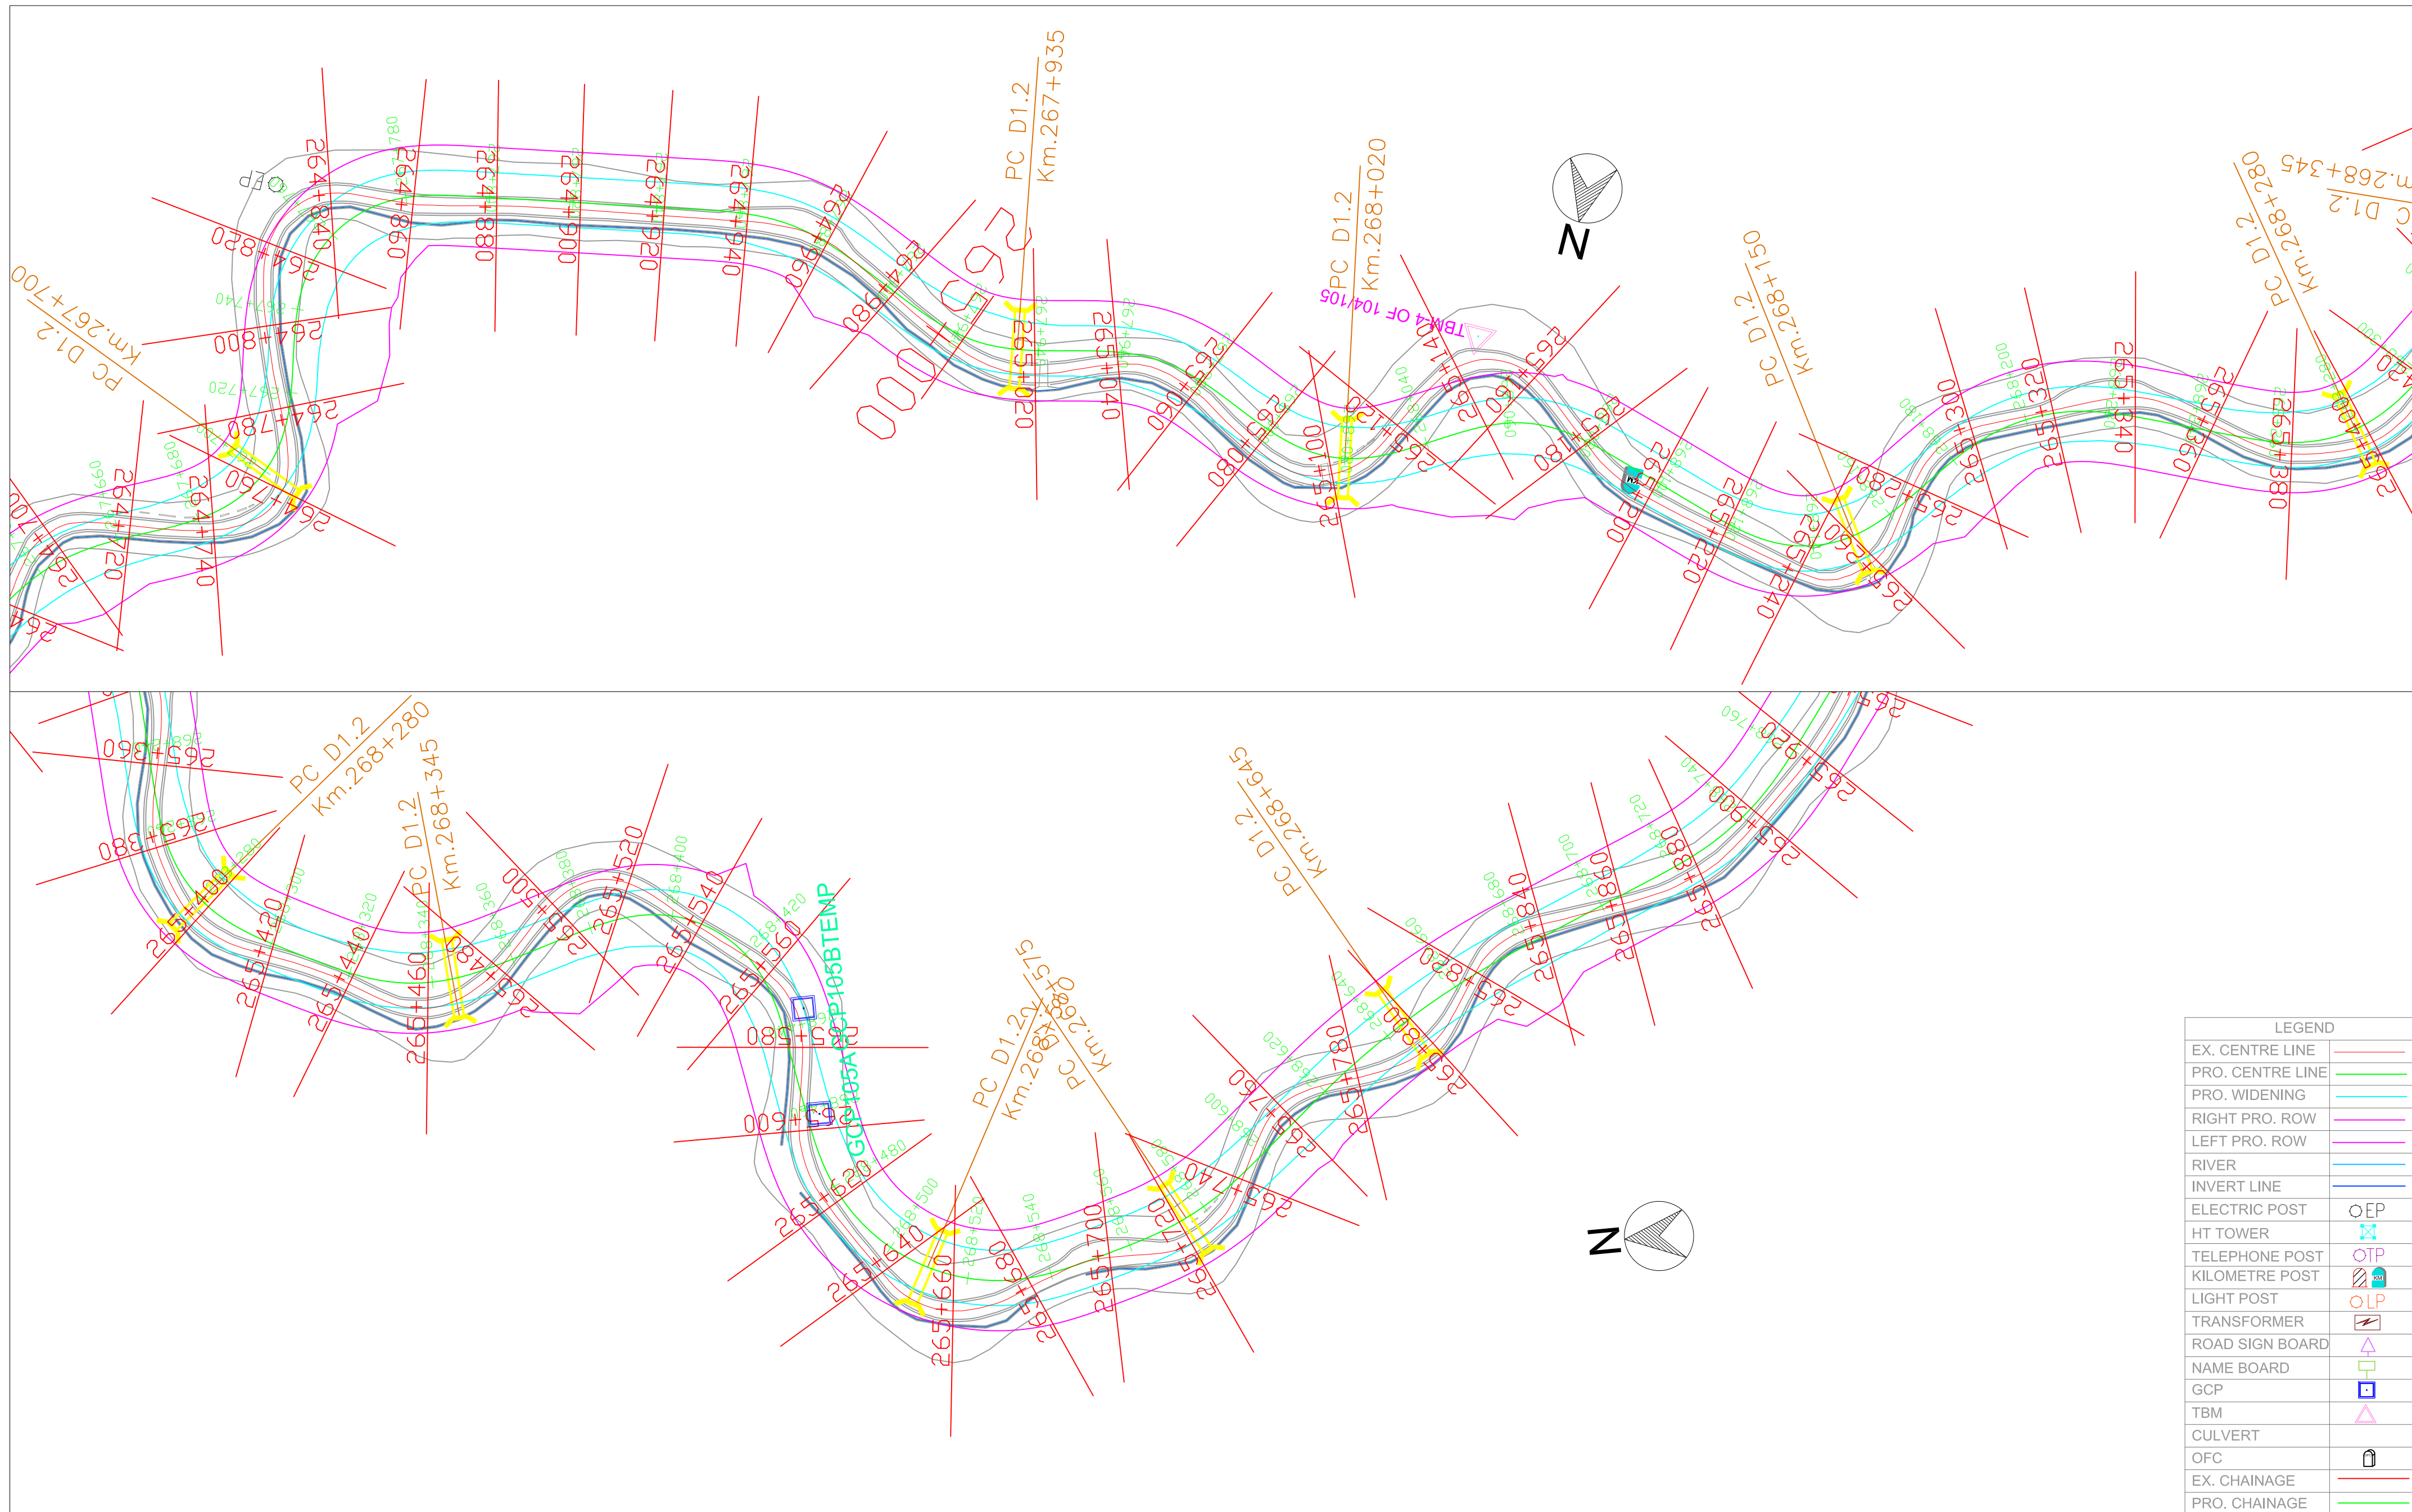

 National Highways & Infrastructure Development Corporation Limited	REMARKS: 1: All Dimensions are in m.					WIDENING AND UPGRADATION TO 2 LANE WITH PAVED SHOULDER CONFIGURATION AND GEOMETRIC IMPROVEMENTS IN THE STATE OF MIZORAM	Drawing Title :- NH - 54 P6 PLAN STATION - KM 267+660 - KM 268+720				
								Designed.	Checked	Approved.	Drawing No:- NH - 54 - P6 - P
								Drawn.	Scale. H=1 : 1000 V=1:1000	Date.	Sheet No:- 20 OF 52
		Rev.	Date.		Drawn.	Checked.	Approved.				

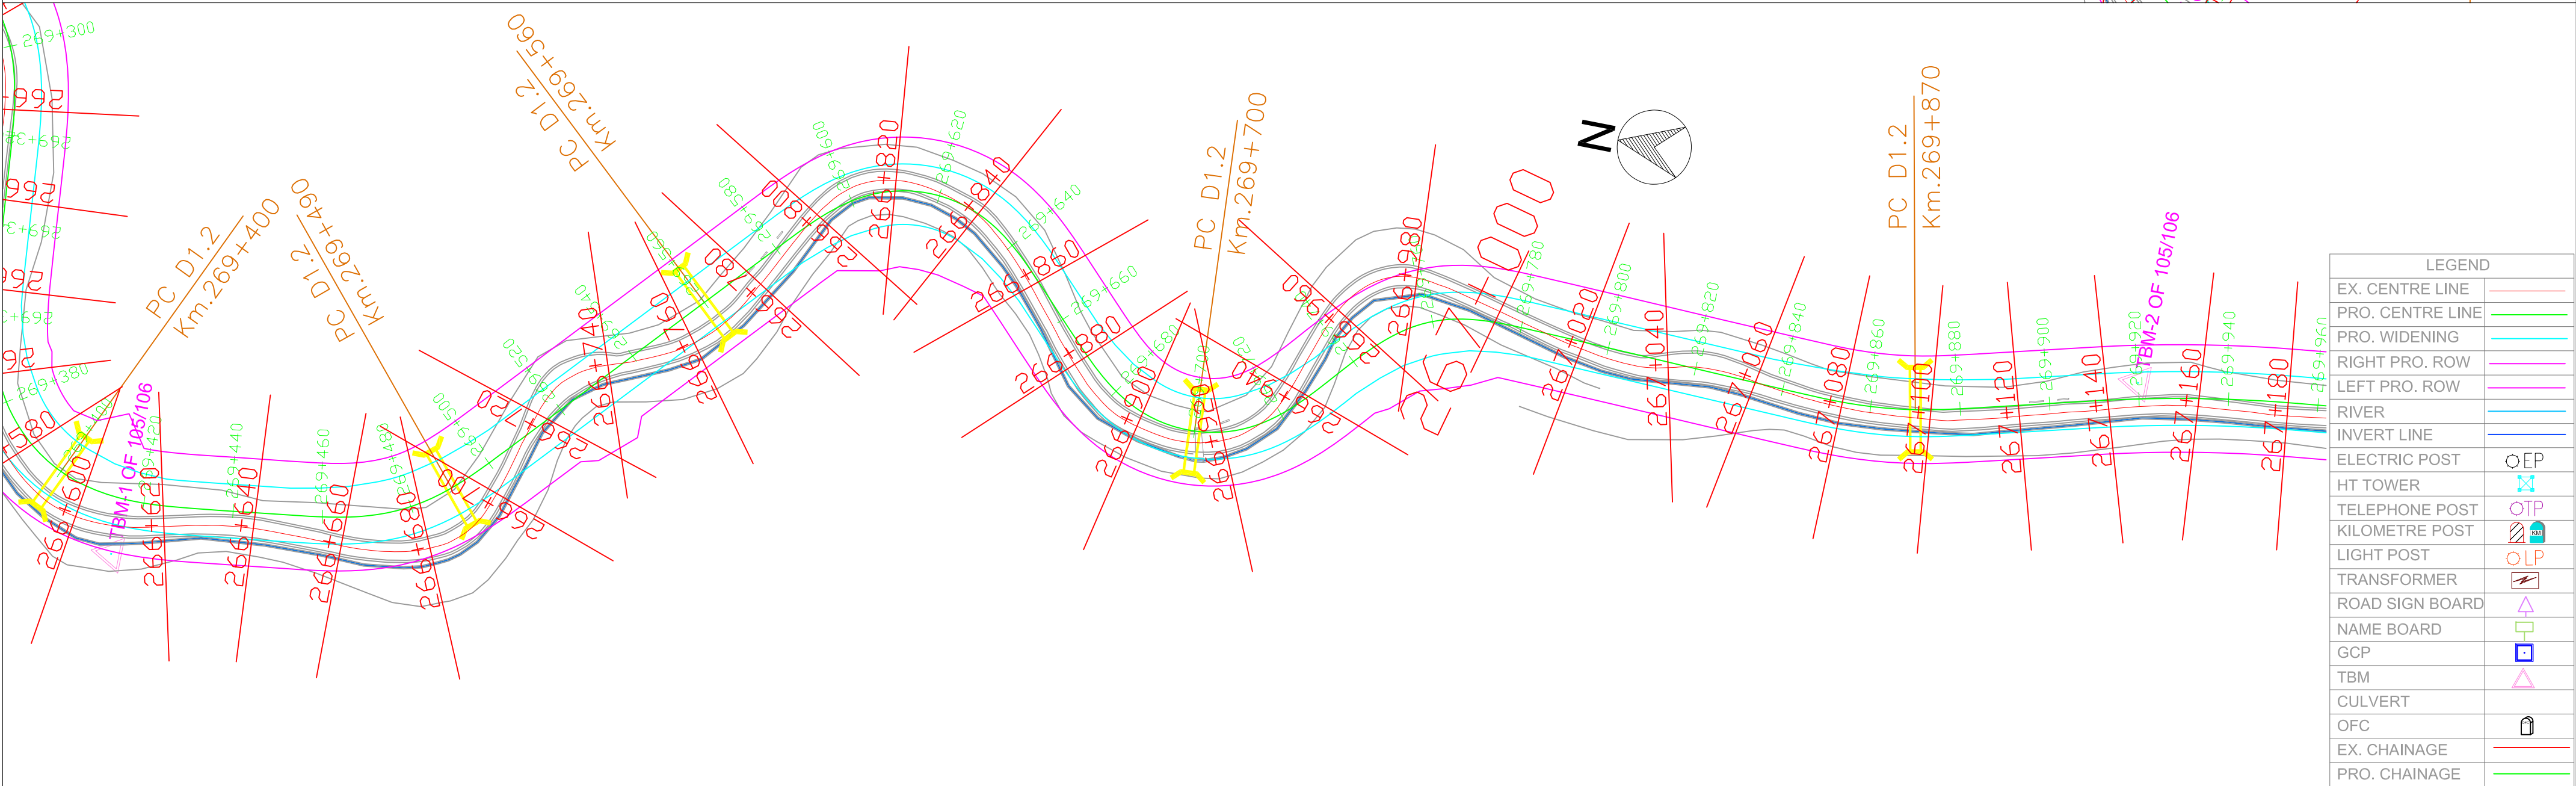
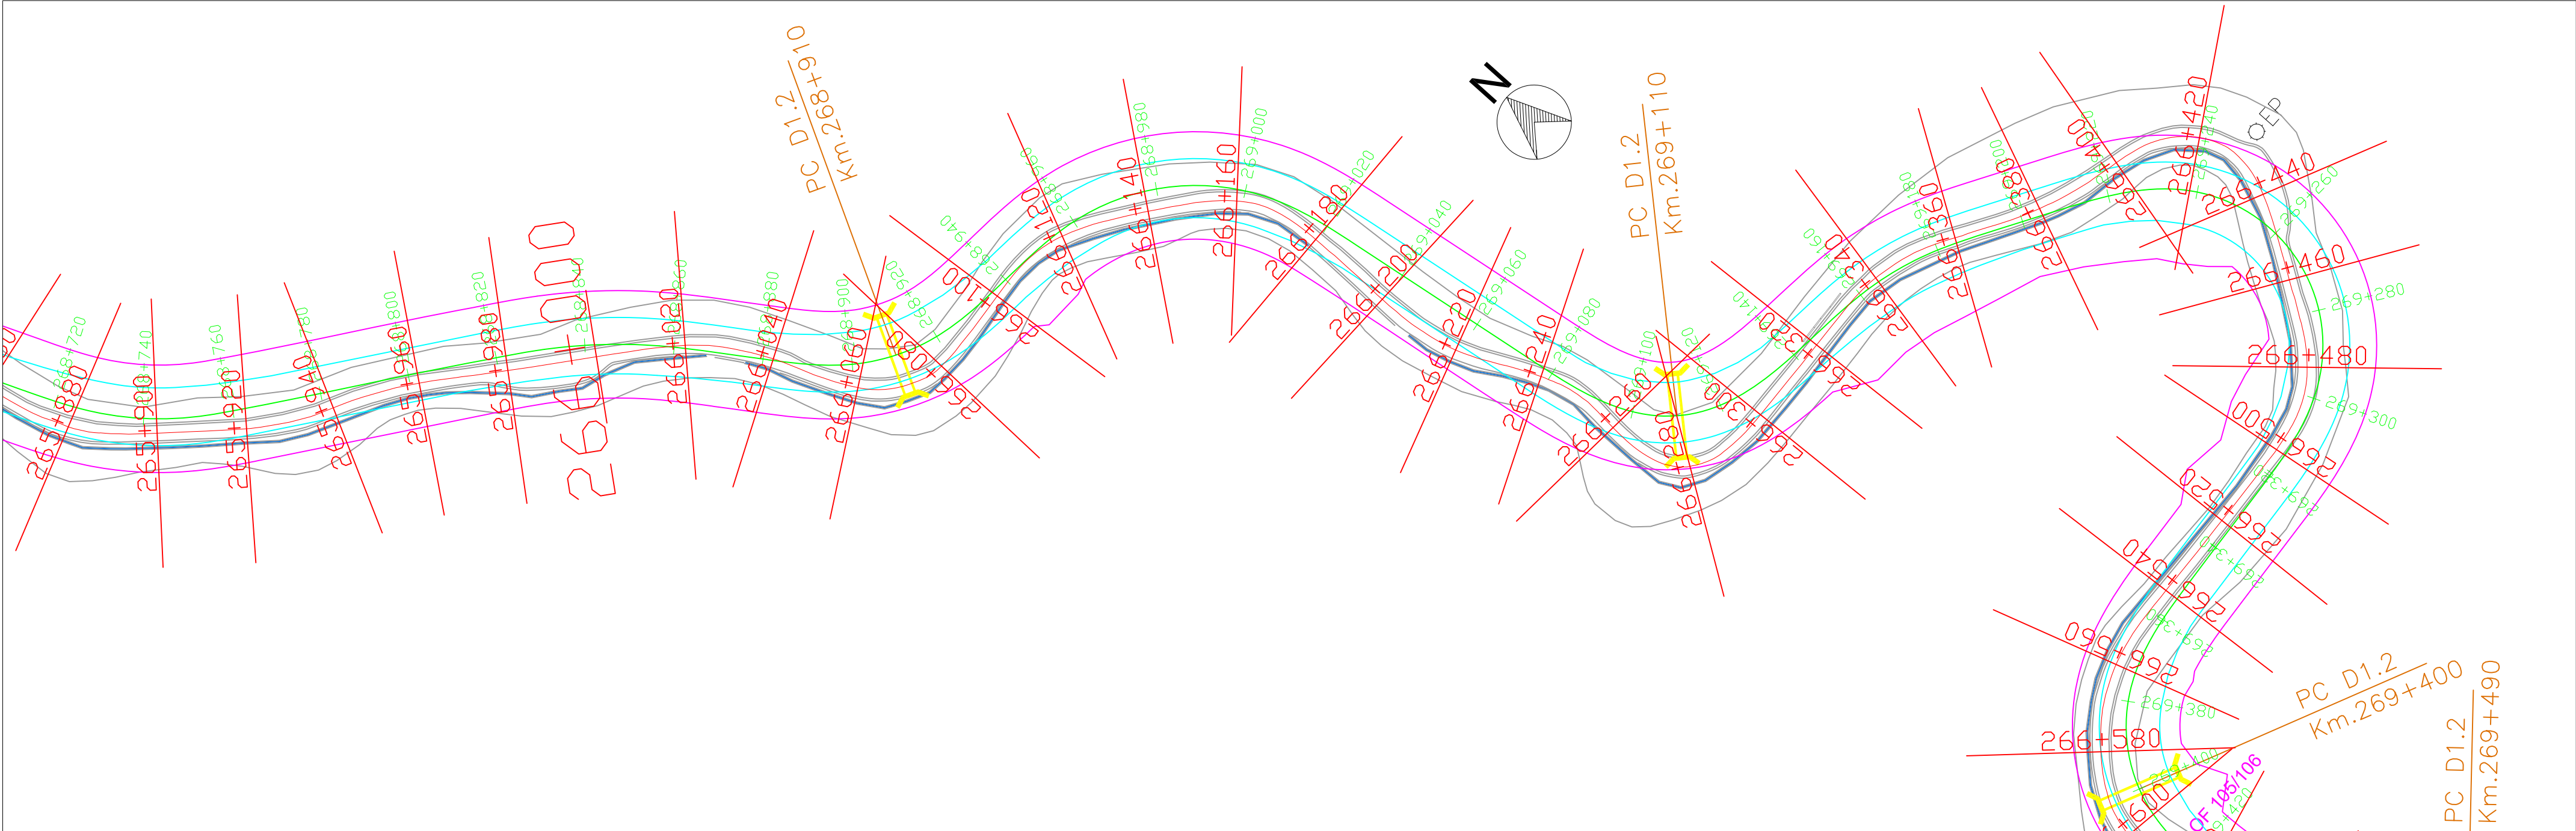


National Highways & Infrastructure Development Corporation Limited	REMARKS: 1: All Dimensions are in m.							WIDENING AND UPGRADATION TO 2 LANE WITH PAVED SHOULDER CONFIGURATION AND GEOMETRIC IMPROVEMENTS IN THE STATE OF MIZORAM			Drawing Title :- NH - 54 P6 PLAN STATION - KM 268 + 720 - KM 269 + 940	
											Drawing No:- NH - 54 - P6 - P	
								Designed.	Checked	Approved.	Drawing No:-	
		Rev.	Date.		Drawn.	Checked.	Approved.	Drawn.	Scale. H=1 : 1000 V=1:1000	Date.	Sheet No:- 21 OF 52	

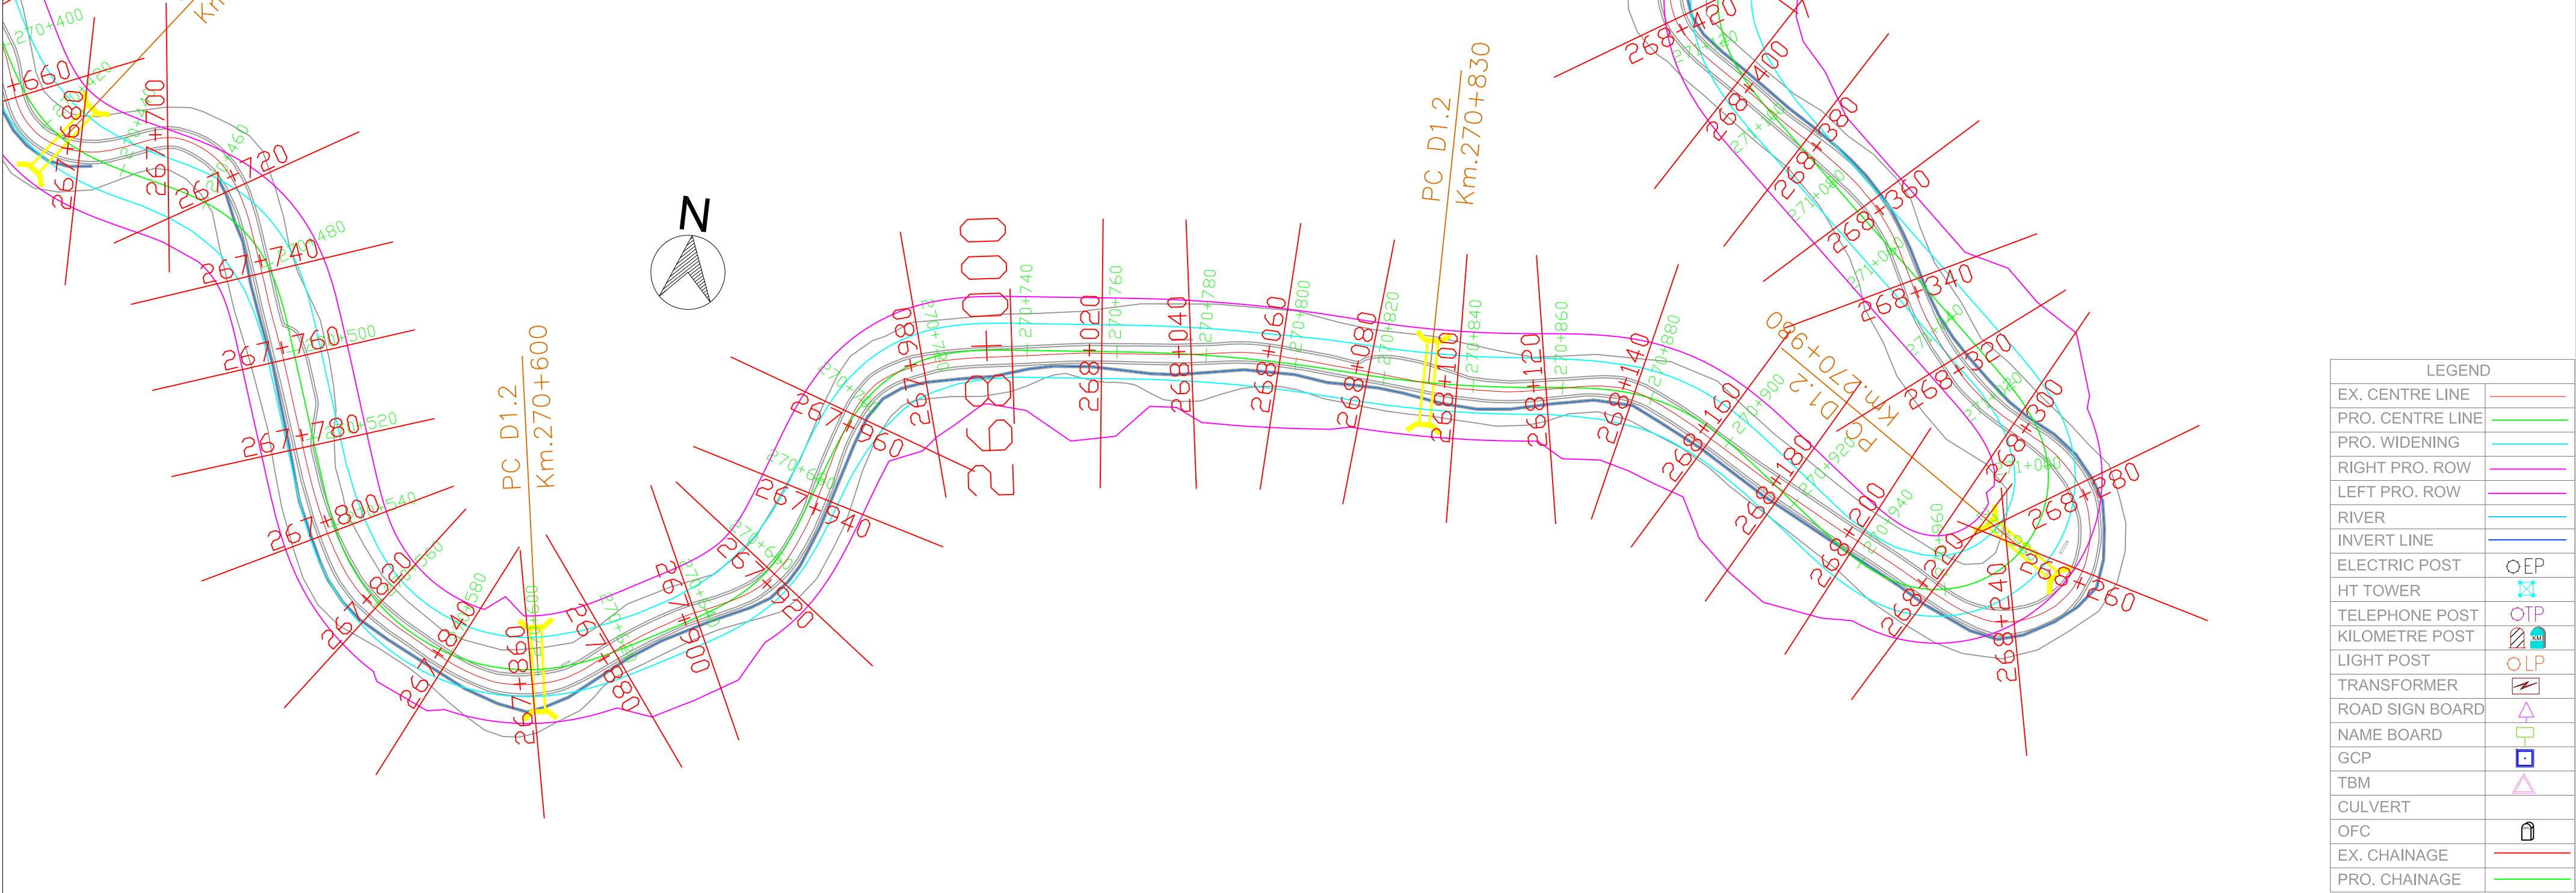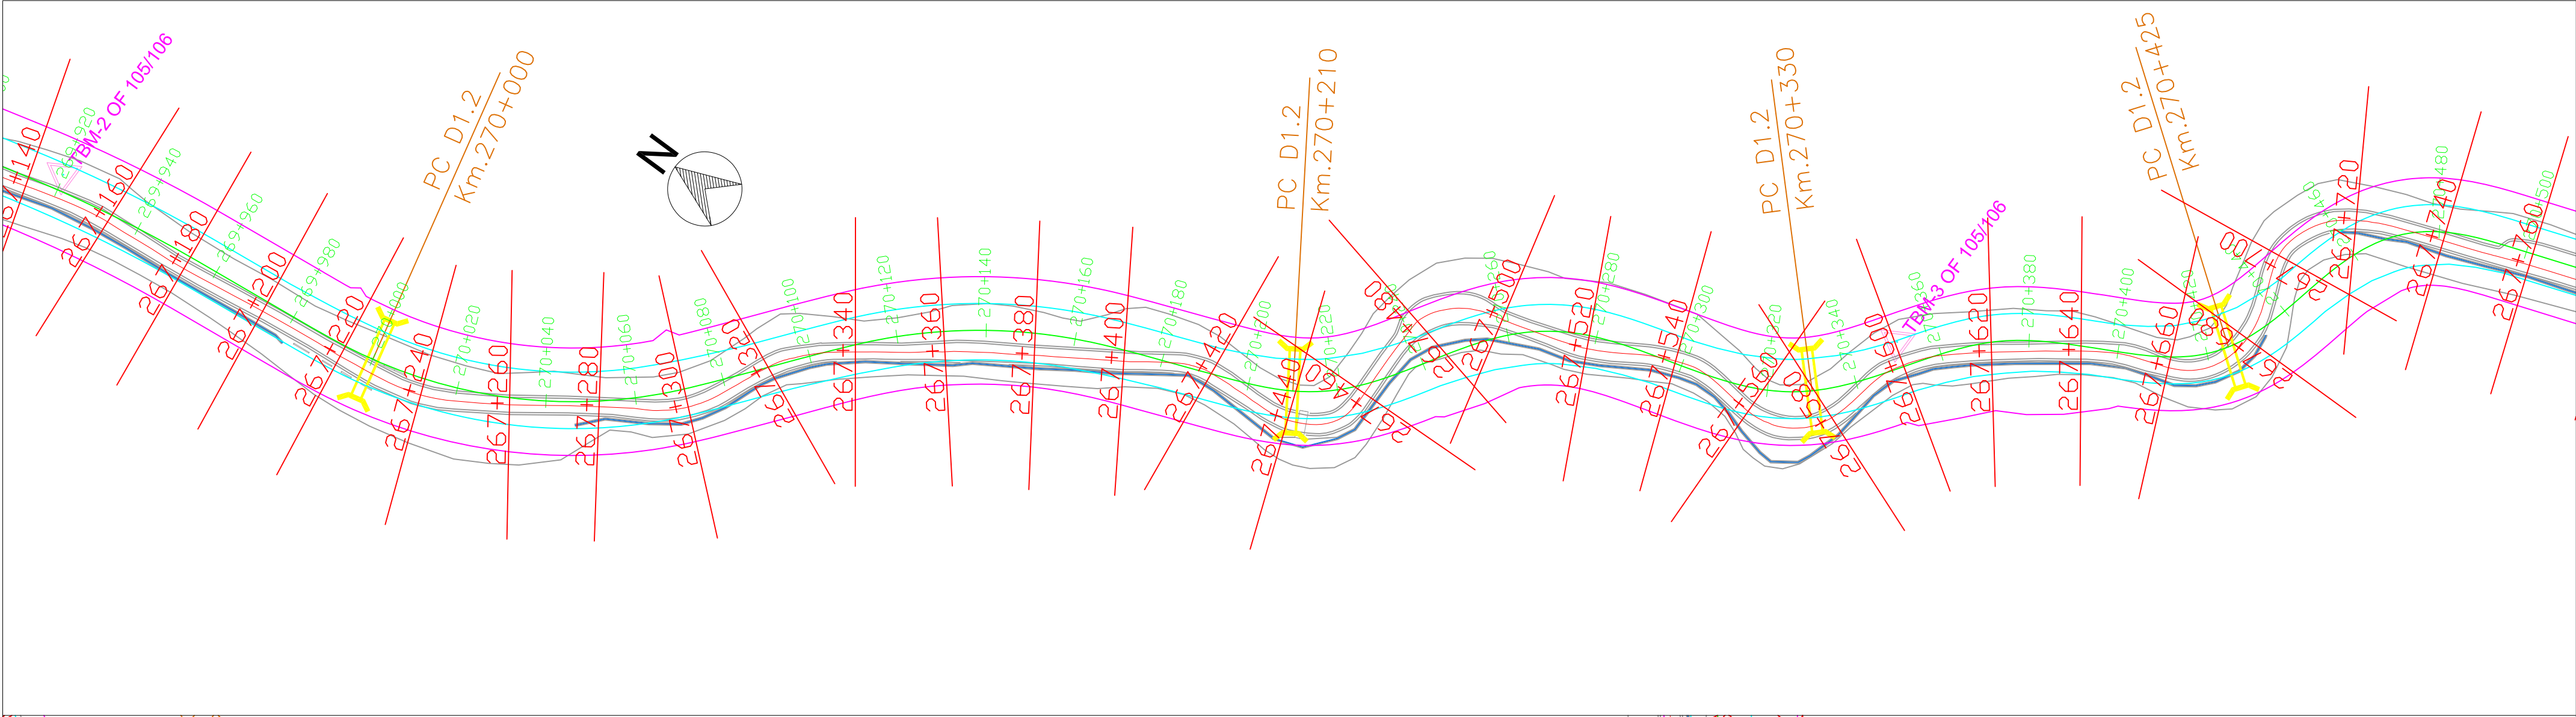


LEGEND	
EX. CENTRE LINE	
PRO. CENTRE LINE	
PRO. WIDENING	
RIGHT PRO. ROW	
LEFT PRO. ROW	
RIVER	
INVERT LINE	
ELECTRIC POST	
HT TOWER	
TELEPHONE POST	
KILOMETRE POST	
LIGHT POST	
TRANSFORMER	
ROAD SIGN BOARD	
NAME BOARD	
GCP	
TBM	
CULVERT	
OFC	
EX. CHAINAGE	
PRO. CHAINAGE	

	REMARKS: 1: All Dimensions are in m.							WIDENING AND UPGRADATION TO 2 LANE WITH PAVED SHOULDER CONFIGURATION AND GEOMETRIC IMPROVEMENTS IN THE STATE OF MIZORAM			Drawing Title :- NH - 54 P6 PLAN STATION - KM 269+940 - KM 271+100	
											Drawing No:- NH - 54 - P6 - P	
								Designed.	Checked	Approved.	Drawing No:-	
		Rev.	Date.					Drawn.	Scale. H=1 : 1000 V=1:1000	Date.	Sheet No:- 22 OF 52	

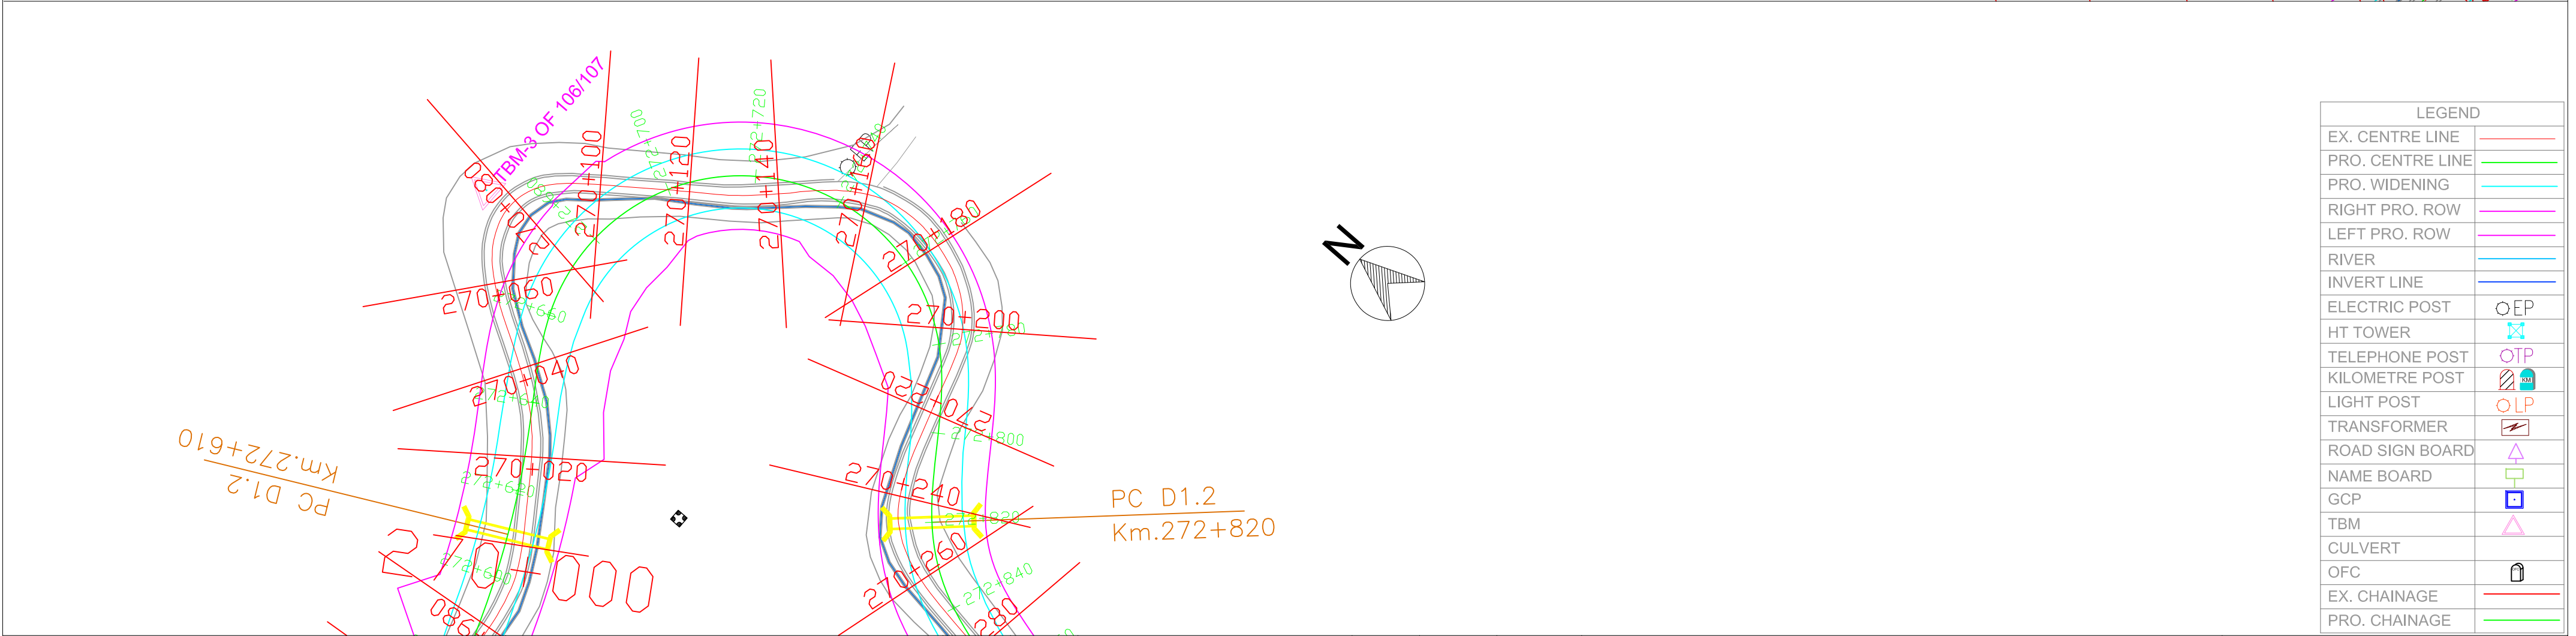
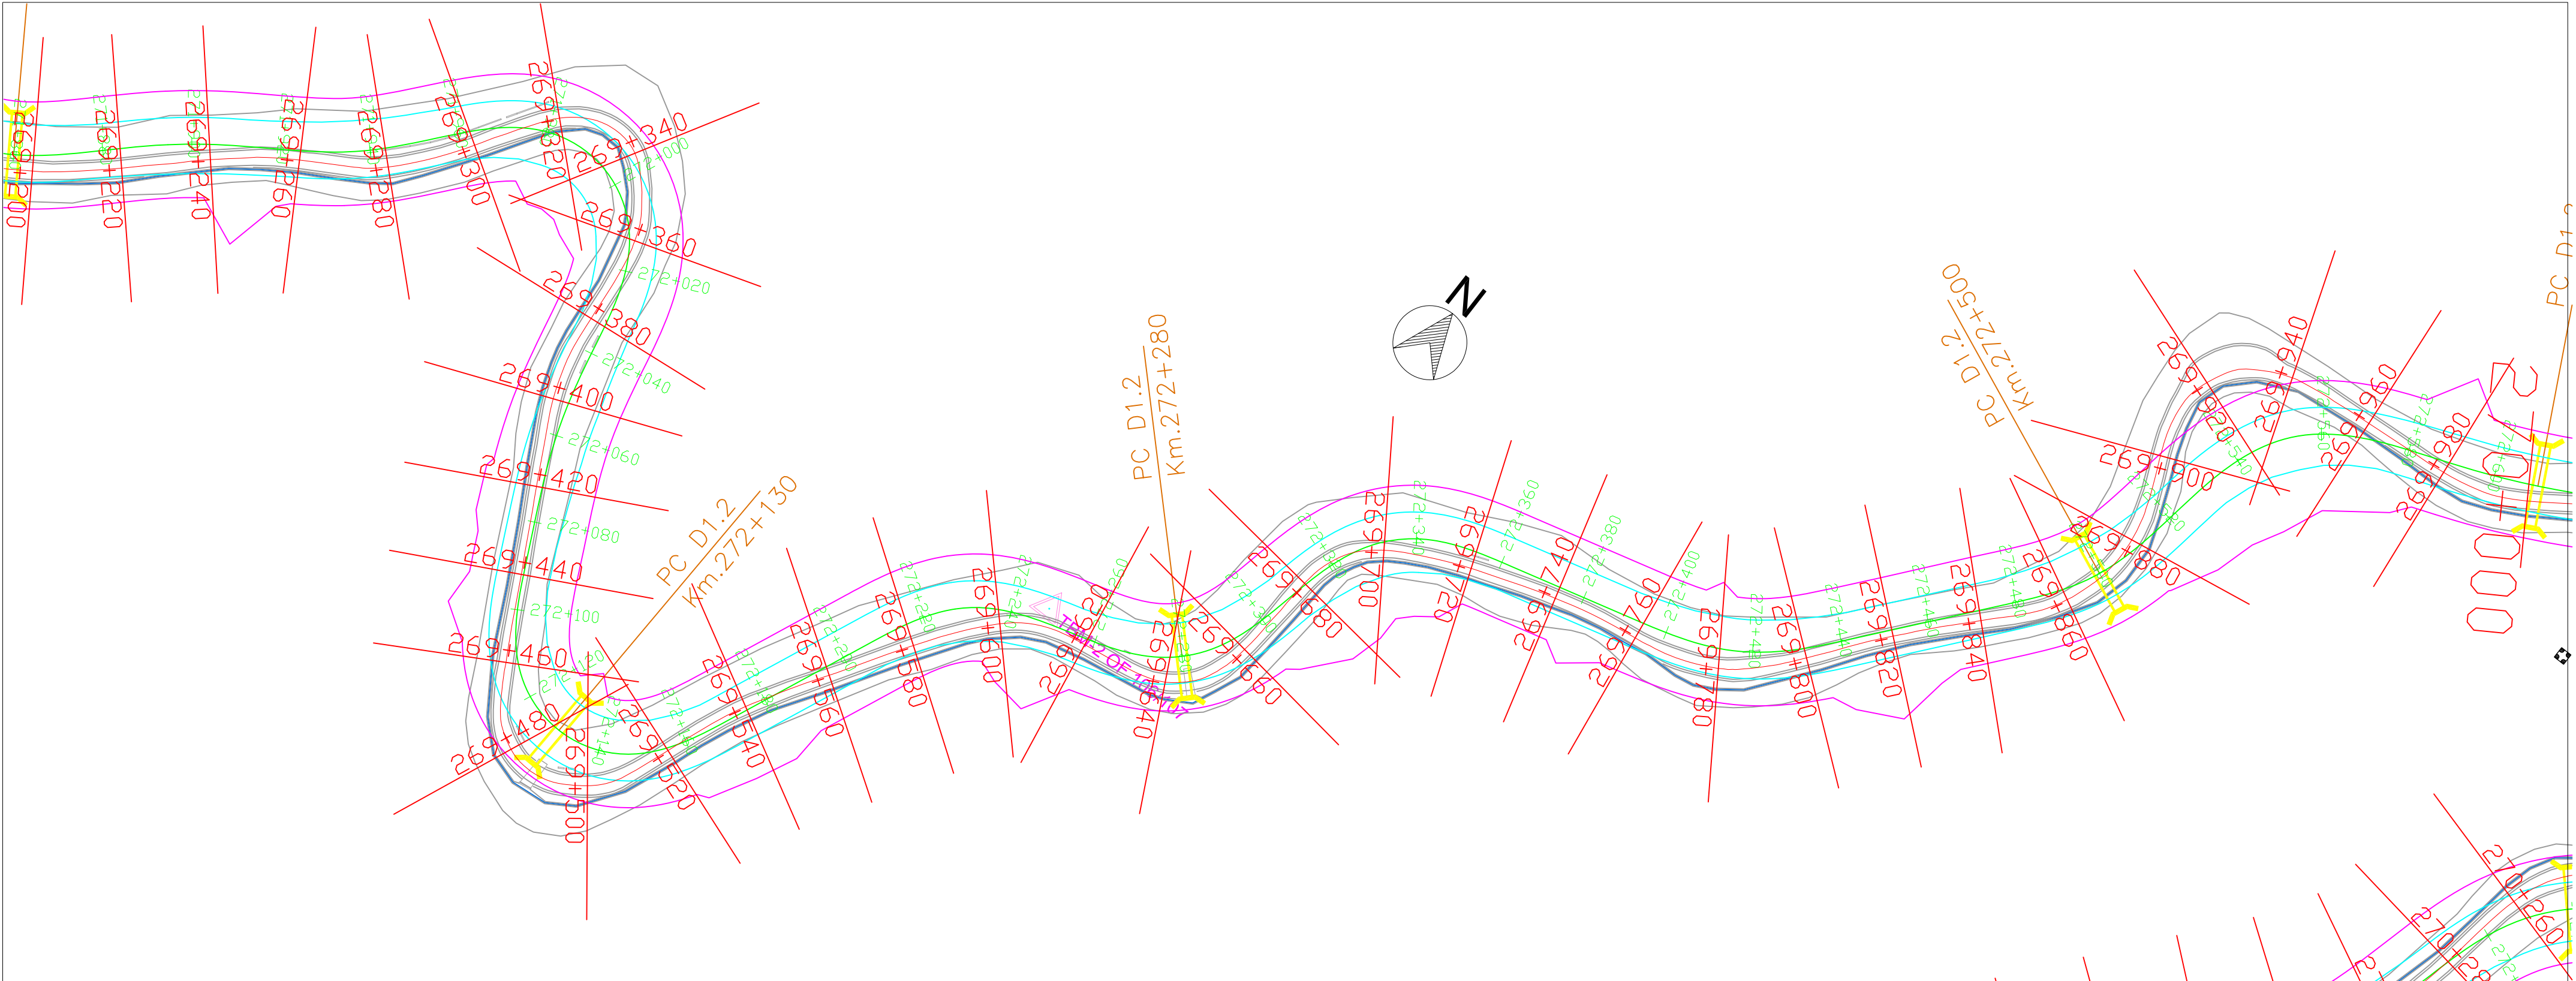


LEGEND	
EX. CENTRE LINE	—
PRO. CENTRE LINE	—
PRO. WIDENING	—
RIGHT PRO. ROW	—
LEFT PRO. ROW	—
RIVER	—
INVERT LINE	—
ELECTRIC POST	○EP
HT TOWER	⊠
TELEPHONE POST	○TP
KILOMETRE POST	⊠
LIGHT POST	○LP
TRANSFORMER	⚡
ROAD SIGN BOARD	△
NAME BOARD	□
GCP	■
TBM	△
CULVERT	⌈
OFC	⌈
EX. CHAINAGE	—
PRO. CHAINAGE	—

 National Highways & Infrastructure Development Corporation Limited	REMARKS: 1: All Dimensions are in m.						WIDENING AND UPGRADATION TO 2 LANE WITH PAVED SHOULDER CONFIGURATION AND GEOMETRIC IMPROVEMENTS IN THE STATE OF MIZORAM			Drawing Title :- NH - 54 P6 PLAN STATION - KM 271 +880 - KM 272+820		
								Designed.	Checked	Approved.	Drawing No:- NH - 54 - P6 - P	
								Drawn.	Scale. H=1 : 1000 V=1:1000	Date.	Sheet No:- 24 OF 52	
		Rev.	Date.				Drawn.	Checked.	Approved.			

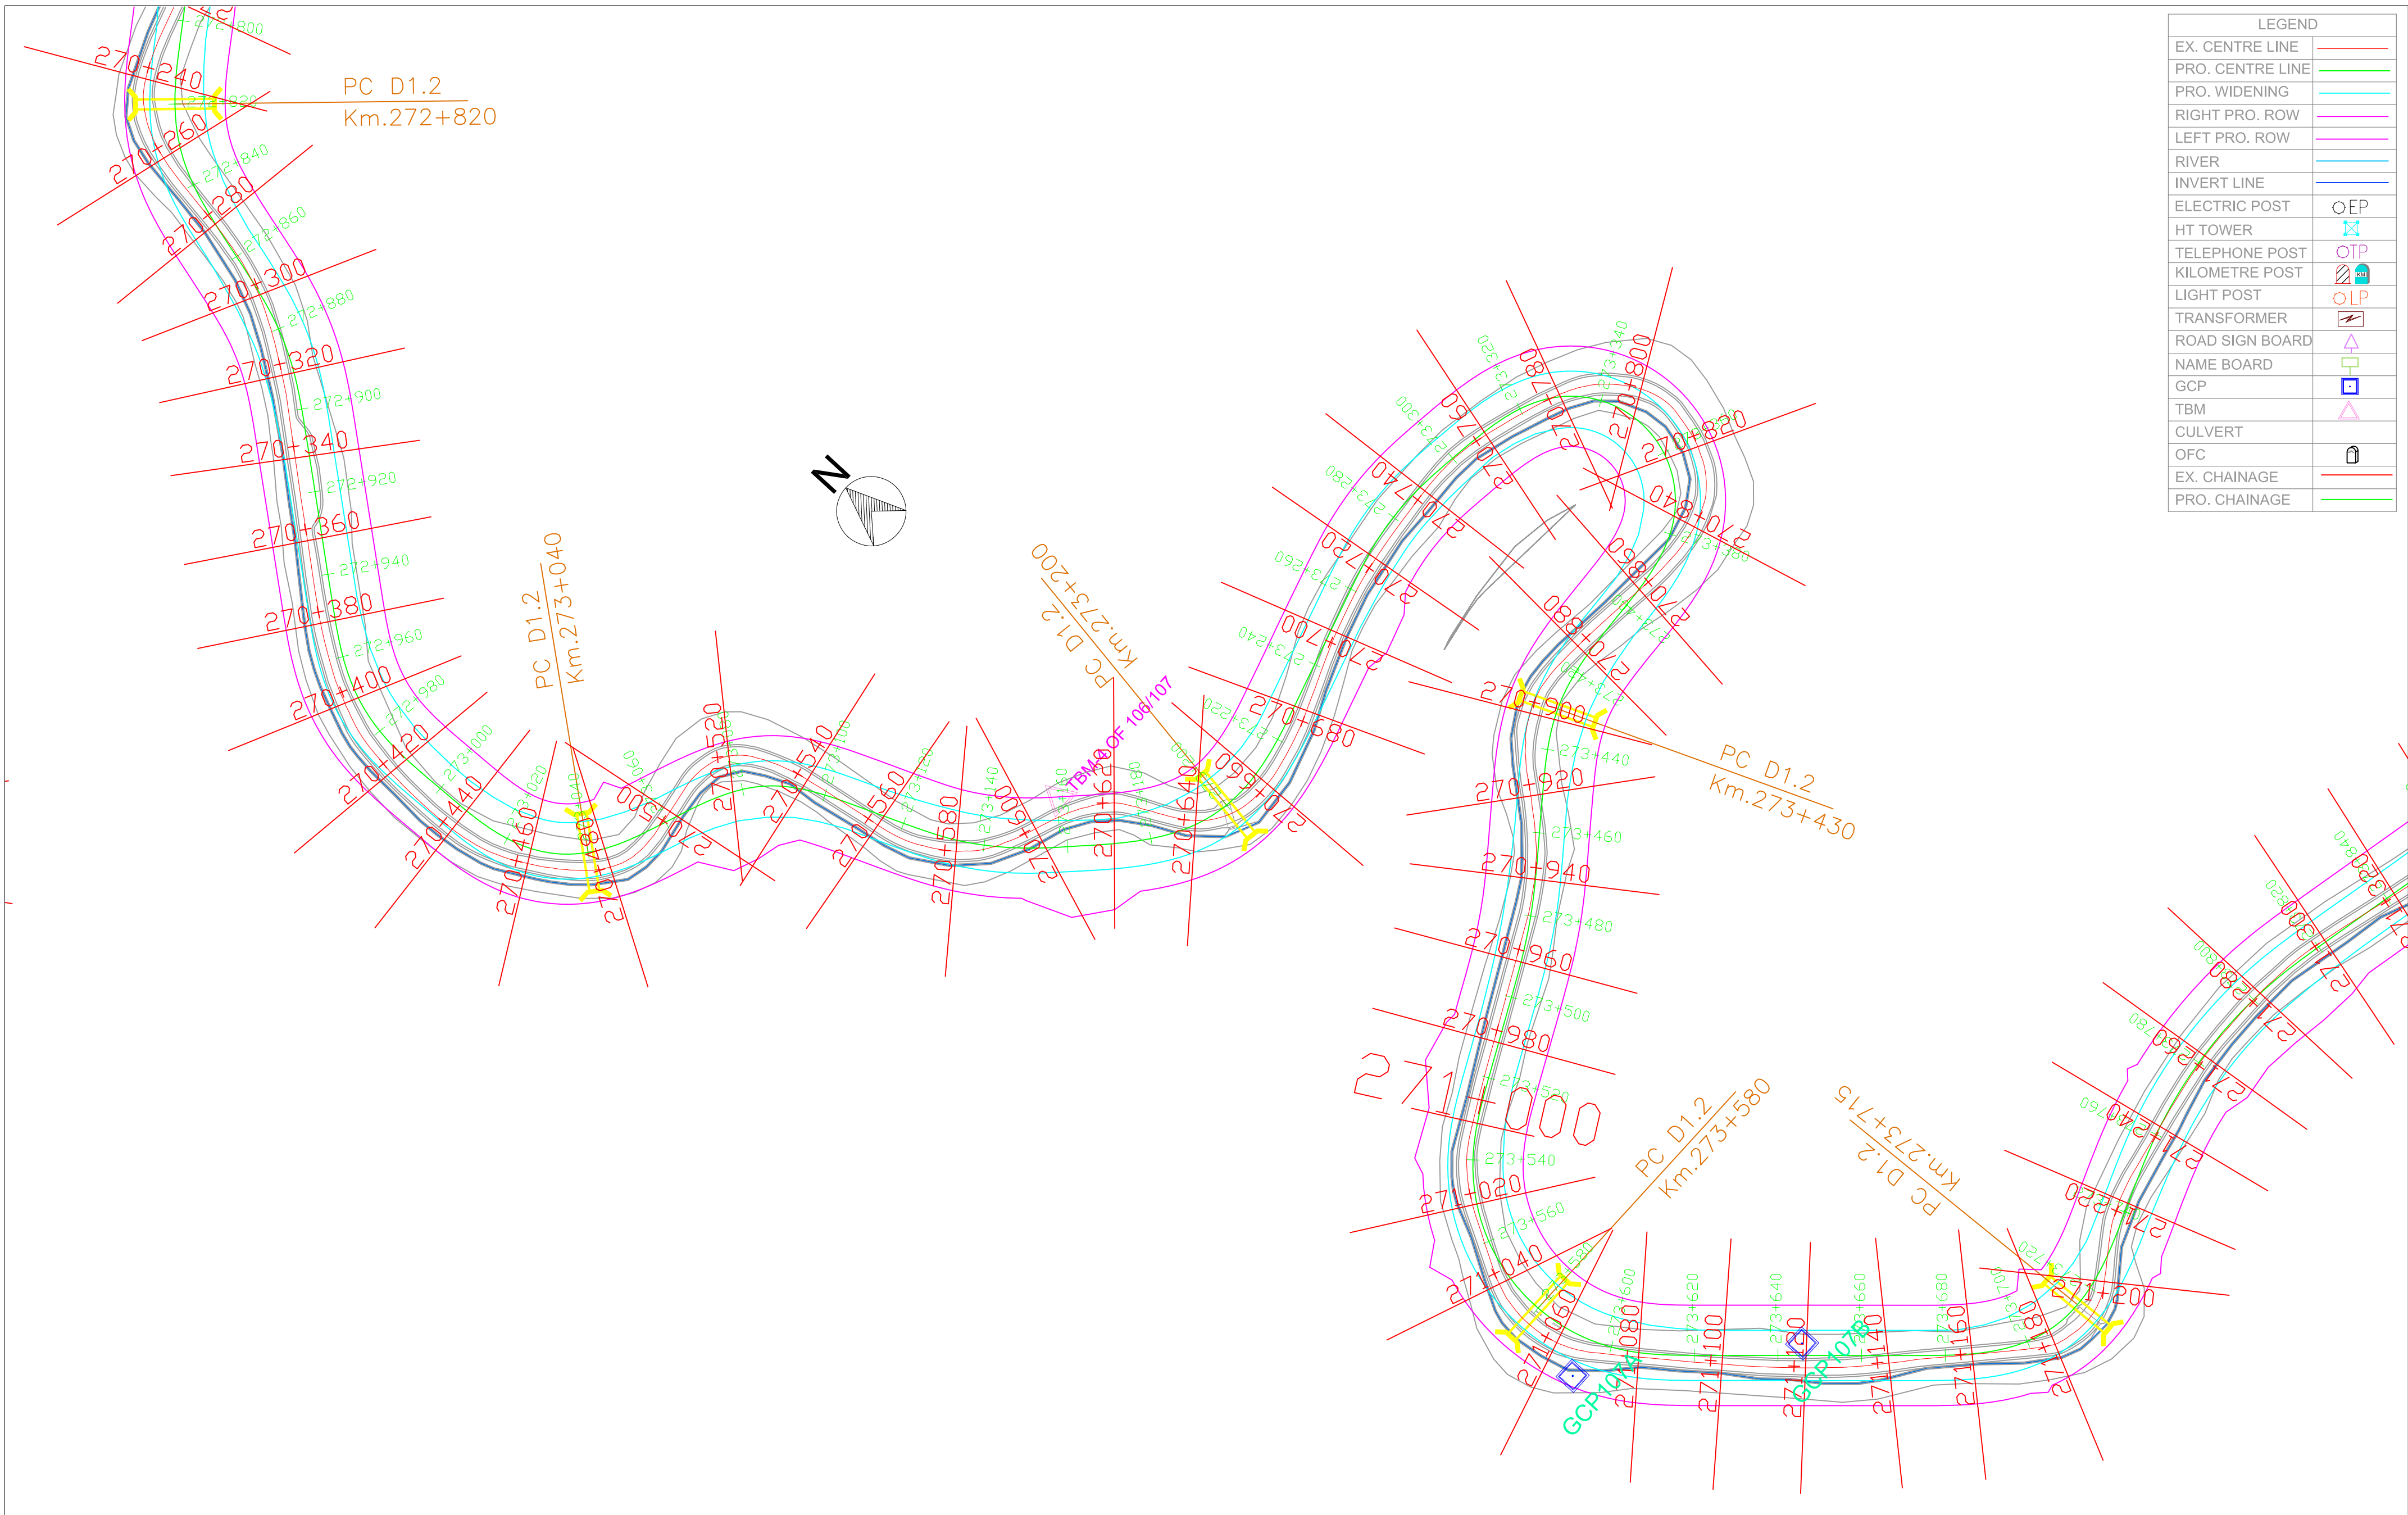


 National Highways & Infrastructure Development Corporation Limited	REMARKS: 1: All Dimensions are in m.							WIDENING AND UPGRADATION TO 2 LANE WITH PAVED SHOULDER CONFIGURATION AND GEOMETRIC IMPROVEMENTS IN THE STATE OF MIZORAM			Drawing Title :-	
											NH - 54 P6 PLAN STATION - KM 272+820 - KM 273+800	
								Designed.	Checked	Approved.	Drawing No:-	
		Rev.	Date.		Drawn.	Checked.	Approved.	Drawn.	Scale. H=1 : 1000 V=1:1000	Date.	Sheet No:- 25 OF 52	

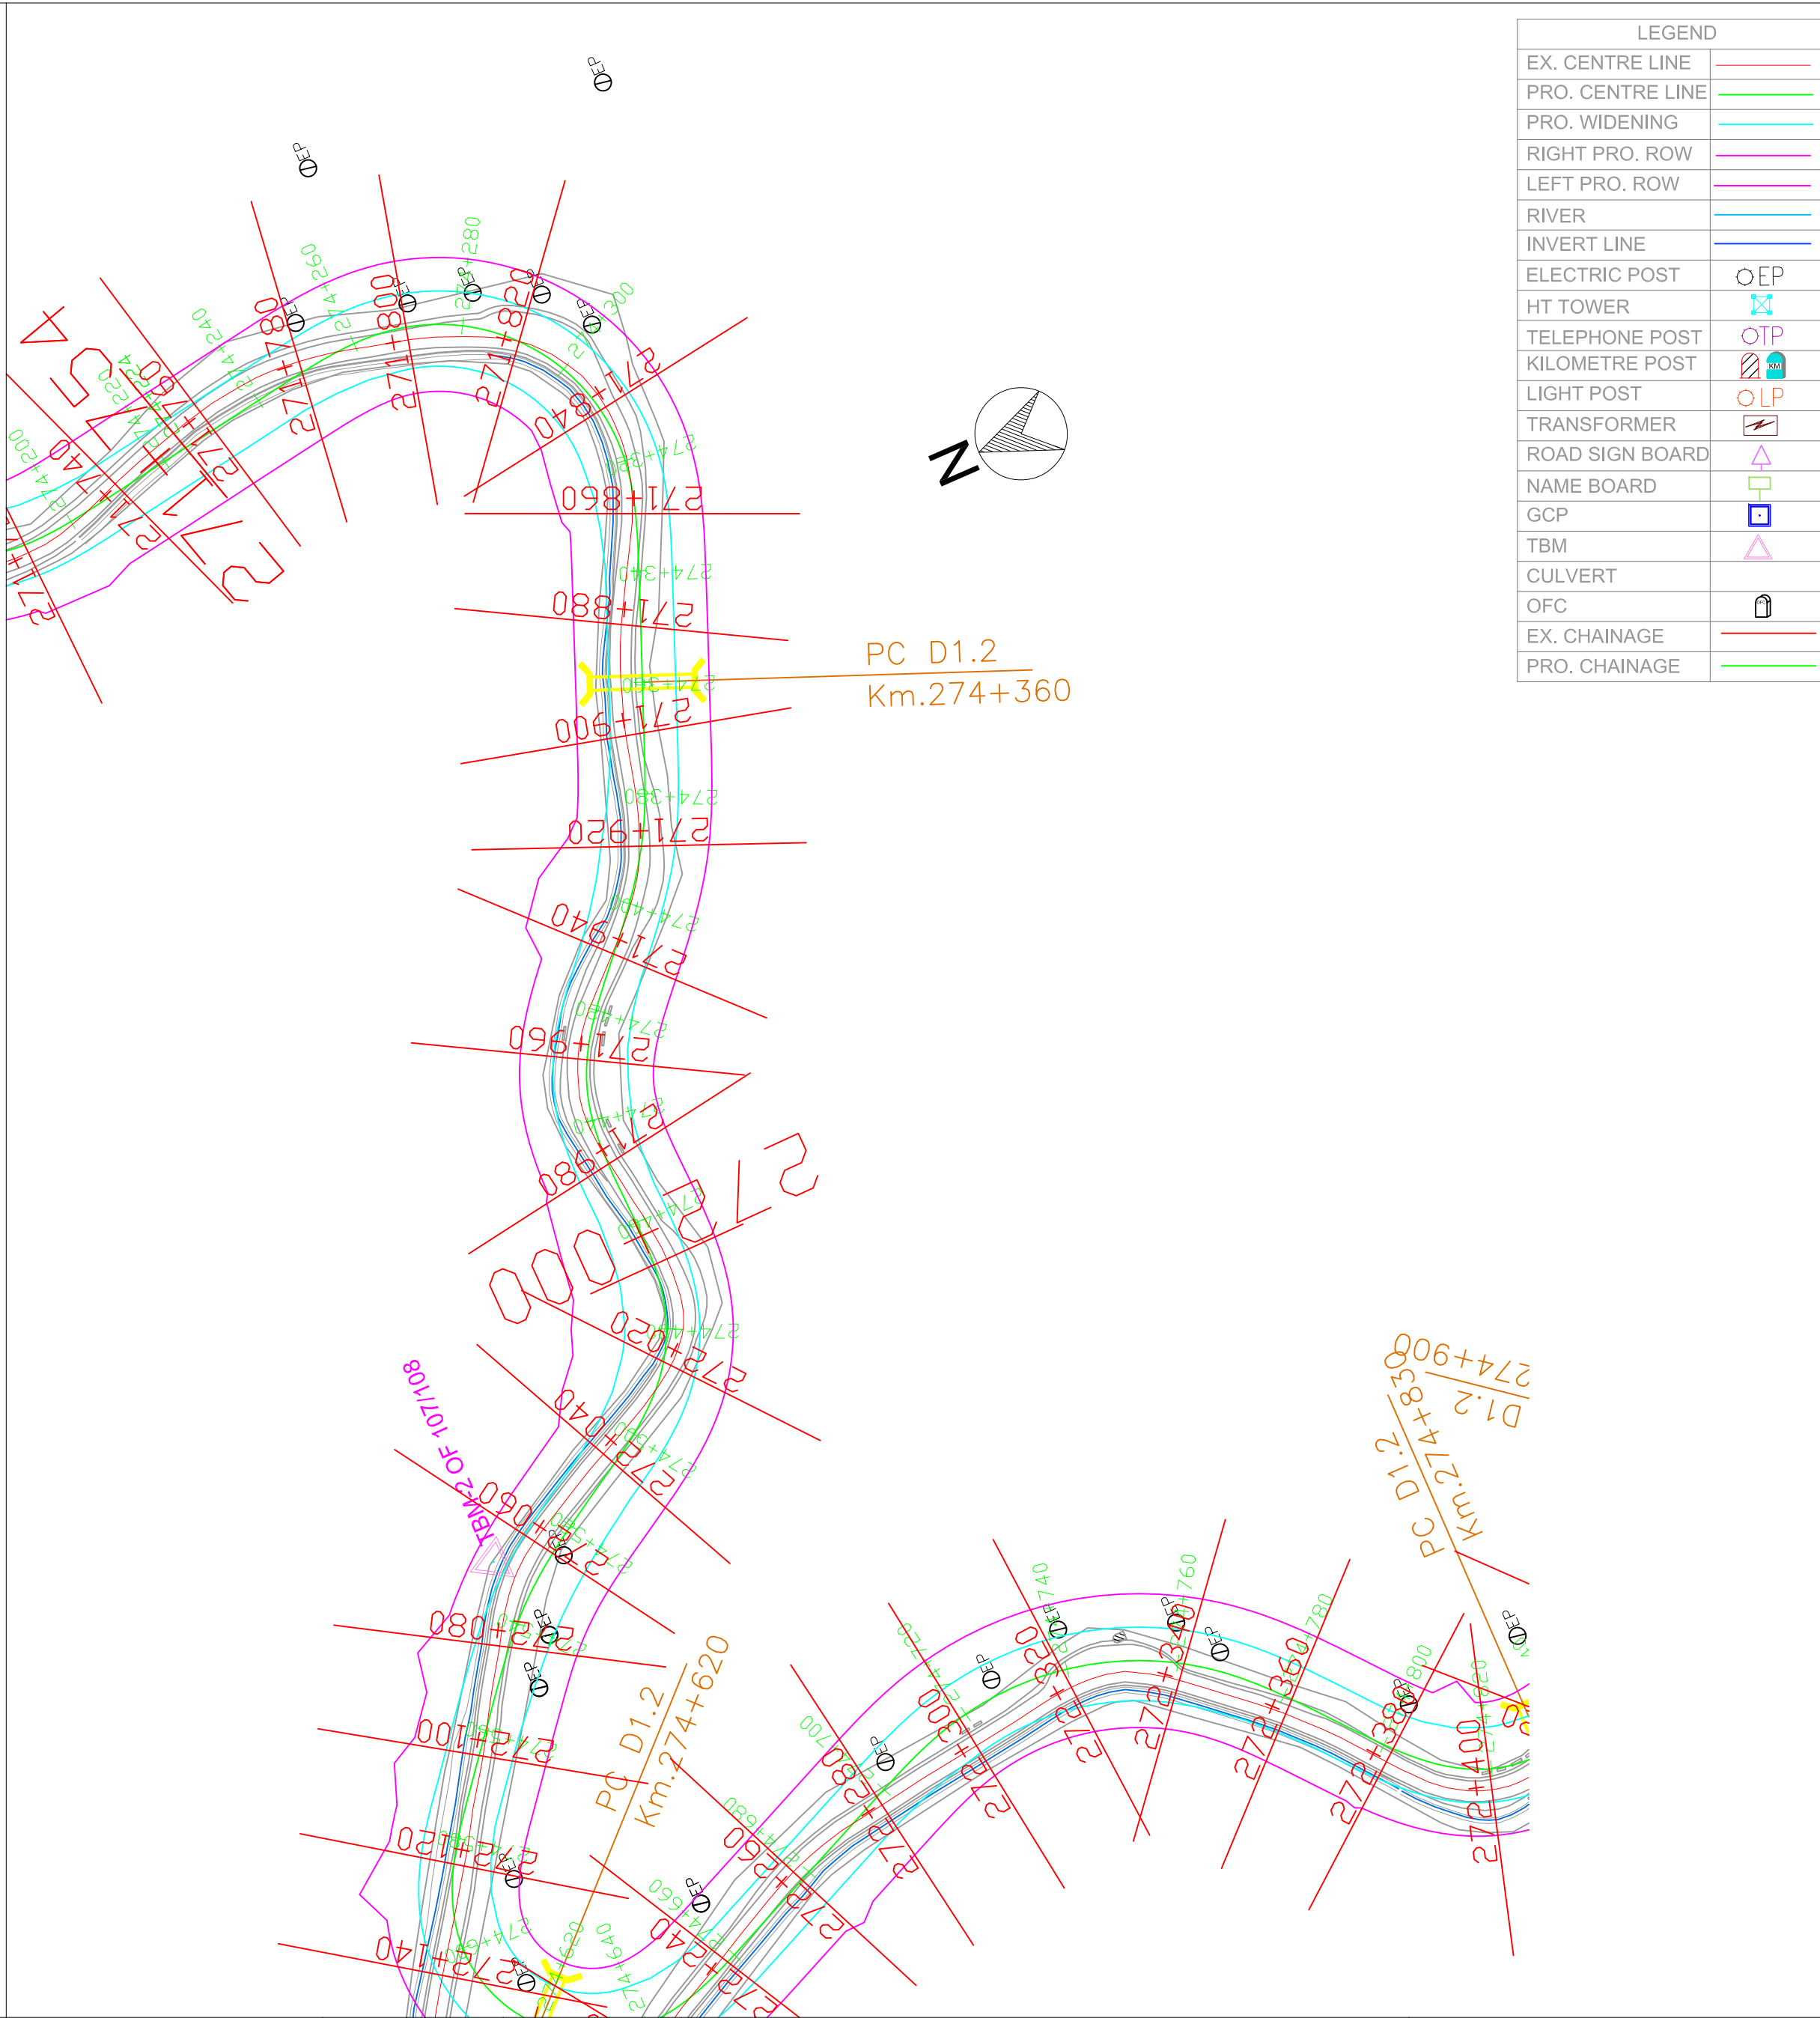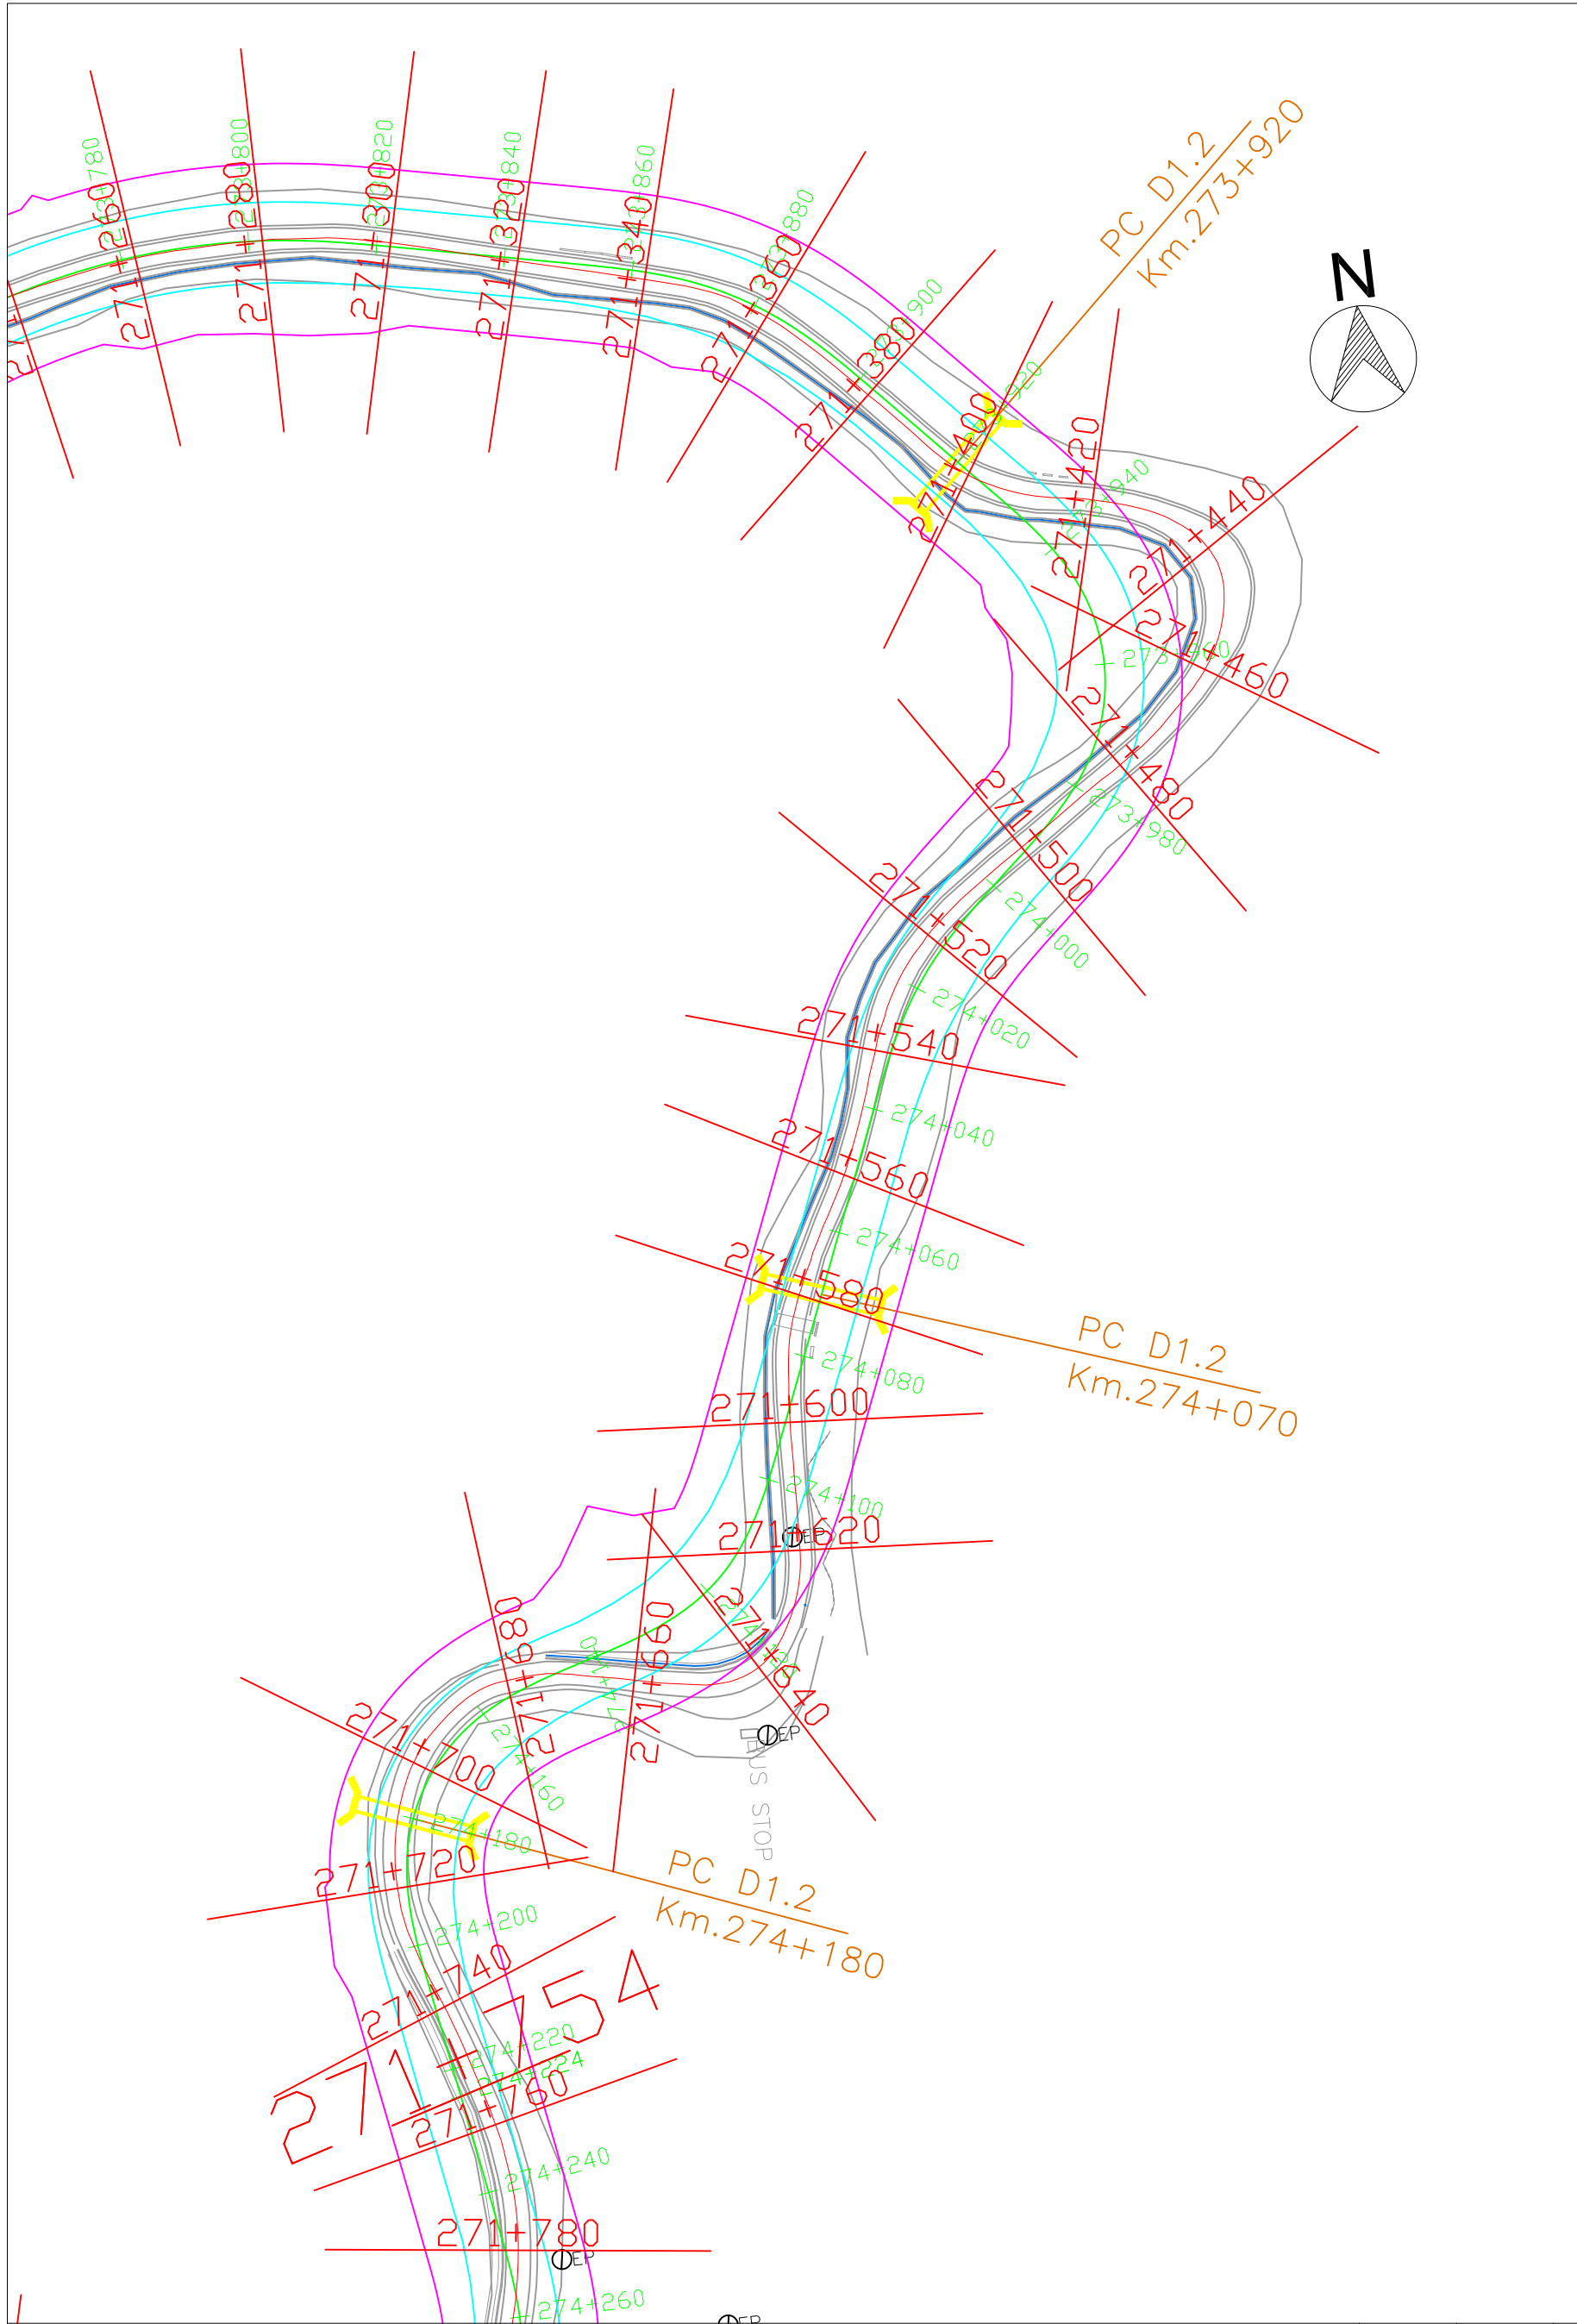



LEGEND	
EX. CENTRE LINE	—
PRO. CENTRE LINE	—
PRO. WIDENING	—
RIGHT PRO. ROW	—
LEFT PRO. ROW	—
RIVER	—
INVERT LINE	—
ELECTRIC POST	○ EP
HT TOWER	⊠
TELEPHONE POST	○ TP
KILOMETRE POST	⊠
LIGHT POST	○ LP
TRANSFORMER	⊠
ROAD SIGN BOARD	△
NAME BOARD	□
GCP	□
TBM	△
CULVERT	—
OFC	⊠
EX. CHAINAGE	—
PRO. CHAINAGE	—

 National Highways & Infrastructure Development Corporation Limited	REMARKS: 1: All Dimensions are in m.						WIDENING AND UPGRADATION TO 2 LANE WITH PAVED SHOULDER CONFIGURATION AND GEOMETRIC IMPROVEMENTS IN THE STATE OF MIZORAM			Drawing Title :- NH - 54 P6 PLAN STATION - KM 273+800 - KM 274+580		
										Drawing No:- NH - 54 - P6 - P		
							Designed.	Checked	Approved.	Drawing No:-		
							Drawn.	Scale. H=1 : 1000 V=1:1000	Date.	Sheet No:- 26 OF 52		
		Rev.	Date.			Drawn.	Checked.	Approved.				

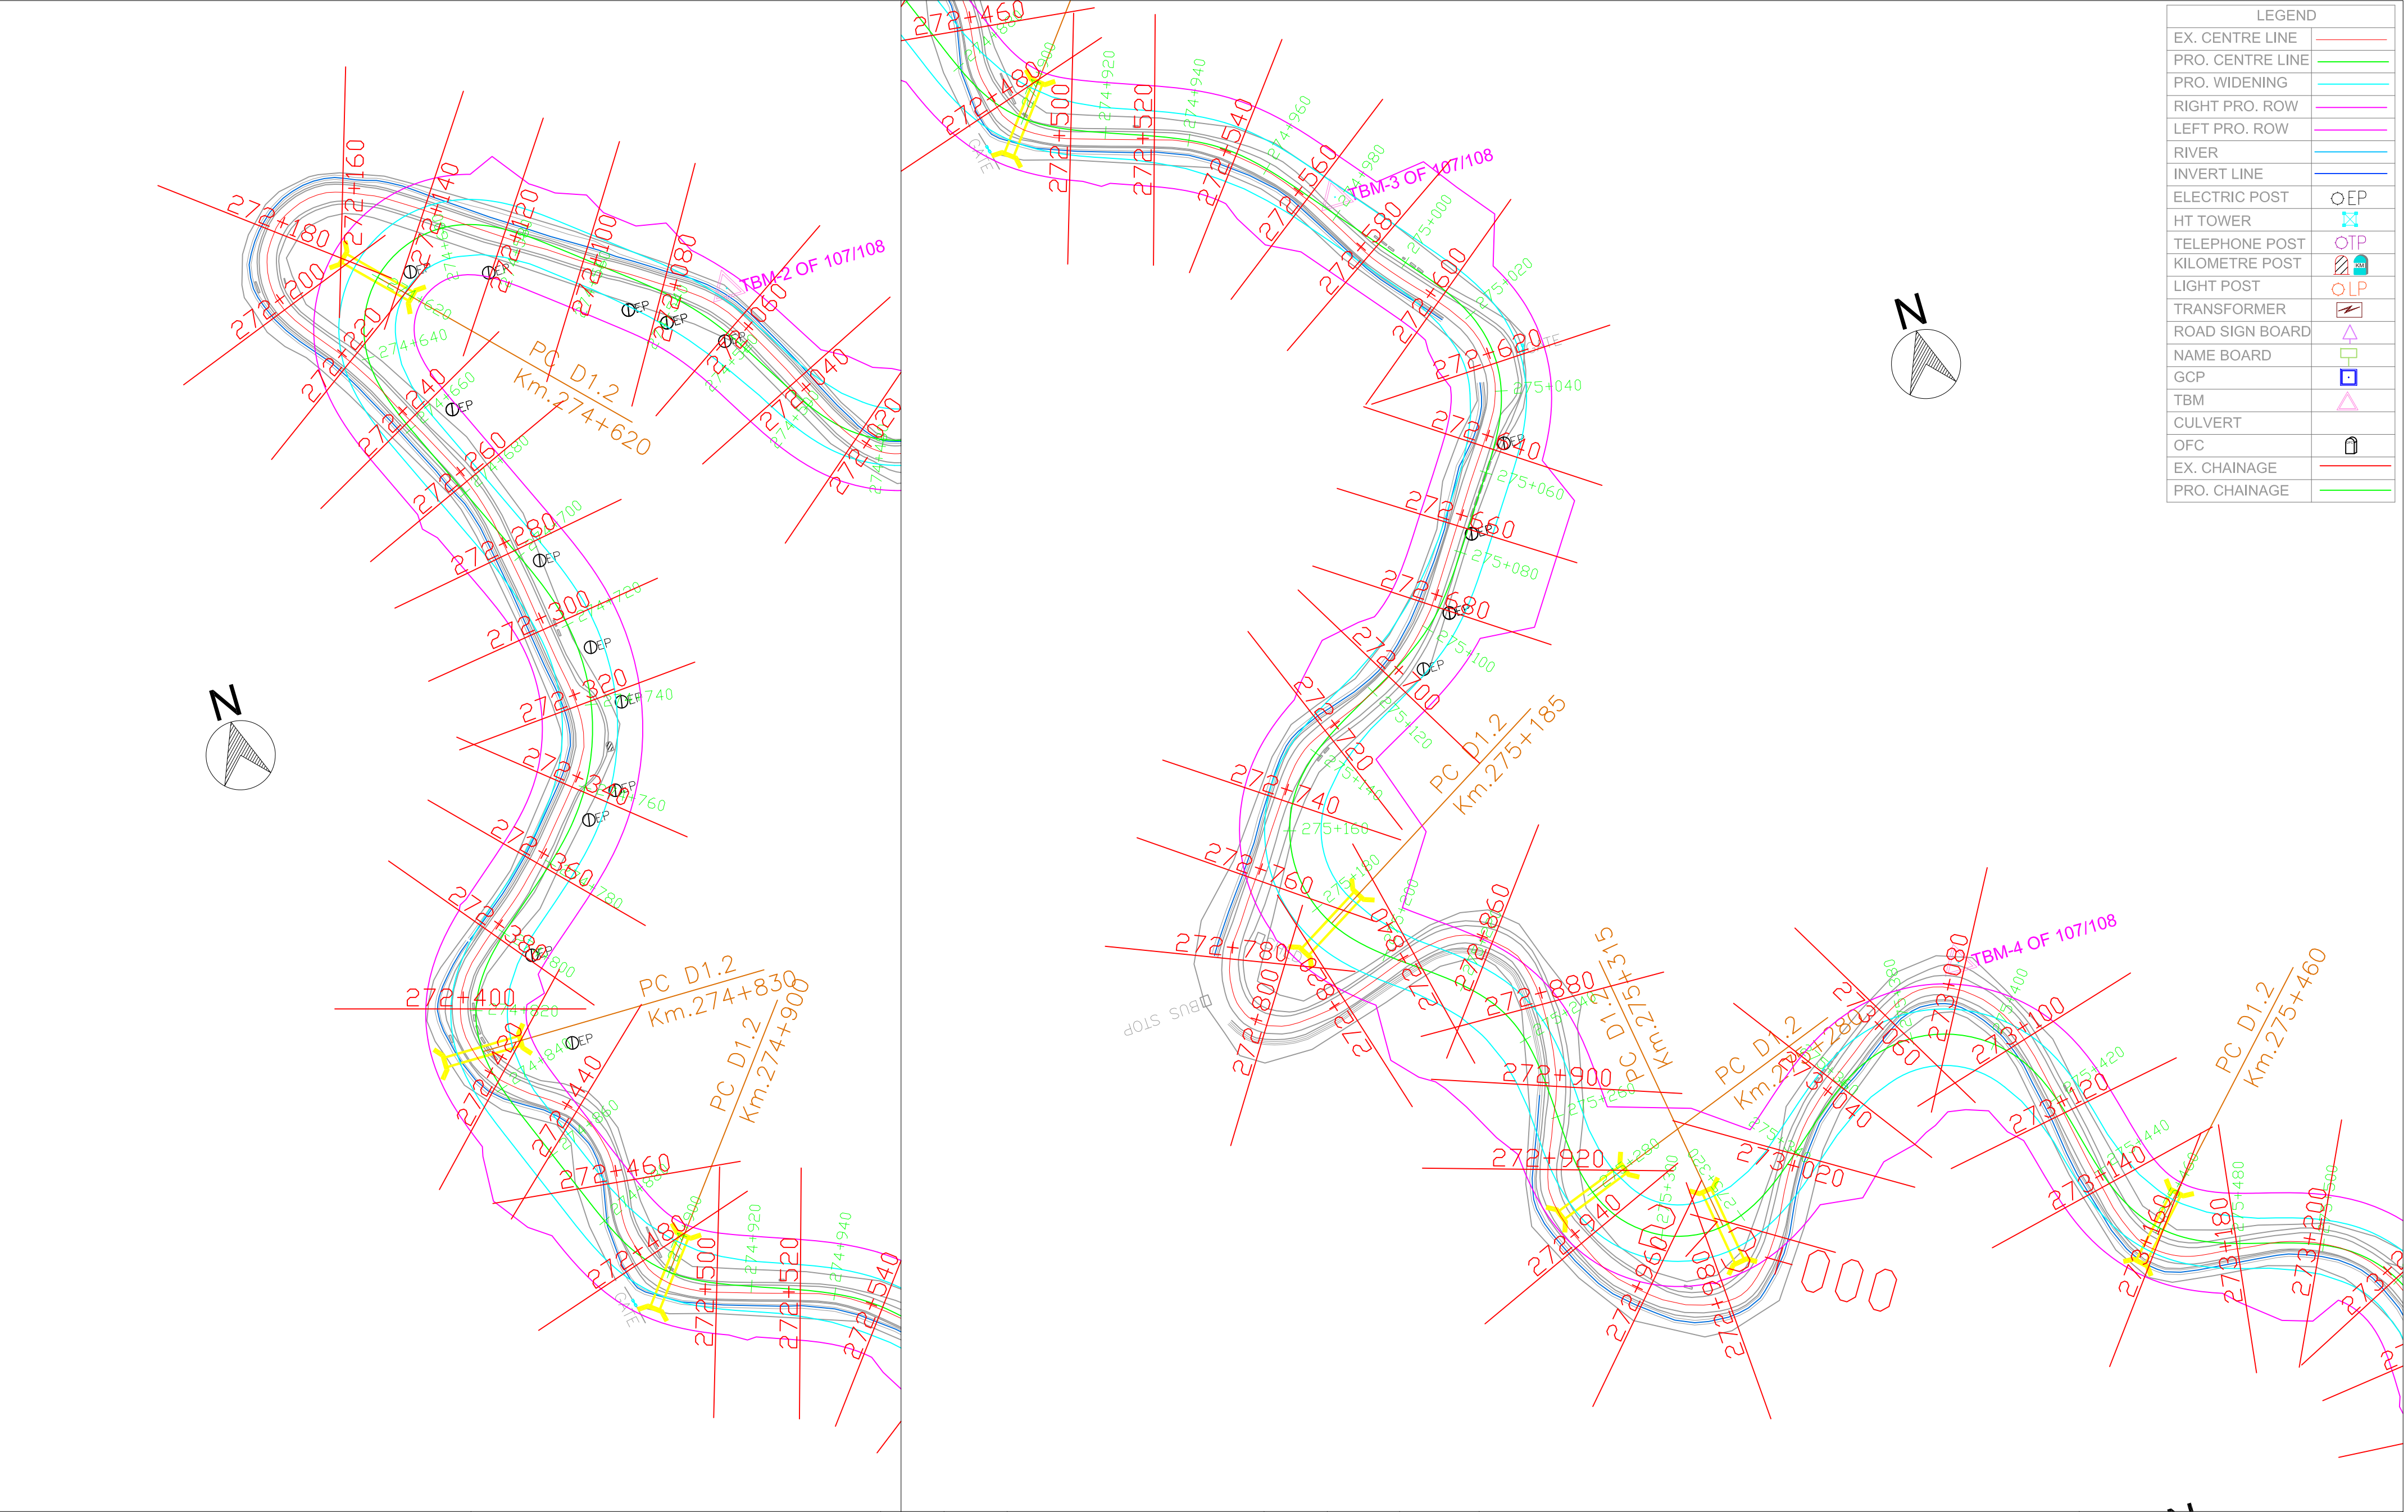

LEGEND	
EX. CENTRE LINE	—
PRO. CENTRE LINE	—
PRO. WIDENING	—
RIGHT PRO. ROW	—
LEFT PRO. ROW	—
RIVER	—
INVERT LINE	—
ELECTRIC POST	○EP
HT TOWER	⊠
TELEPHONE POST	○TP
KILOMETRE POST	⊞
LIGHT POST	○LP
TRANSFORMER	⚡
ROAD SIGN BOARD	△
NAME BOARD	□
GCP	■
TBM	△
CULVERT	—
OFC	—
EX. CHAINAGE	—
PRO. CHAINAGE	—

 National Highways & Infrastructure Development Corporation Limited	REMARKS: 1: All Dimensions are in m.						WIDENING AND UPGRADATION TO 2 LANE WITH PAVED SHOULDER CONFIGURATION AND GEOMETRIC IMPROVEMENTS IN THE STATE OF MIZORAM			Drawing Title :- NH - 54 P6 PLAN STATION - KM 274+580 - KM 275+500	
										Drawing No:- NH - 54 - P6 - P	
							Designed.	Checked	Approved.	Sheet No:- 27 OF 52	
		Rev.	Date.		Drawn.	Checked.	Approved.	Drawn.	Scale. H=1 : 1000 V=1:1000	Date.	

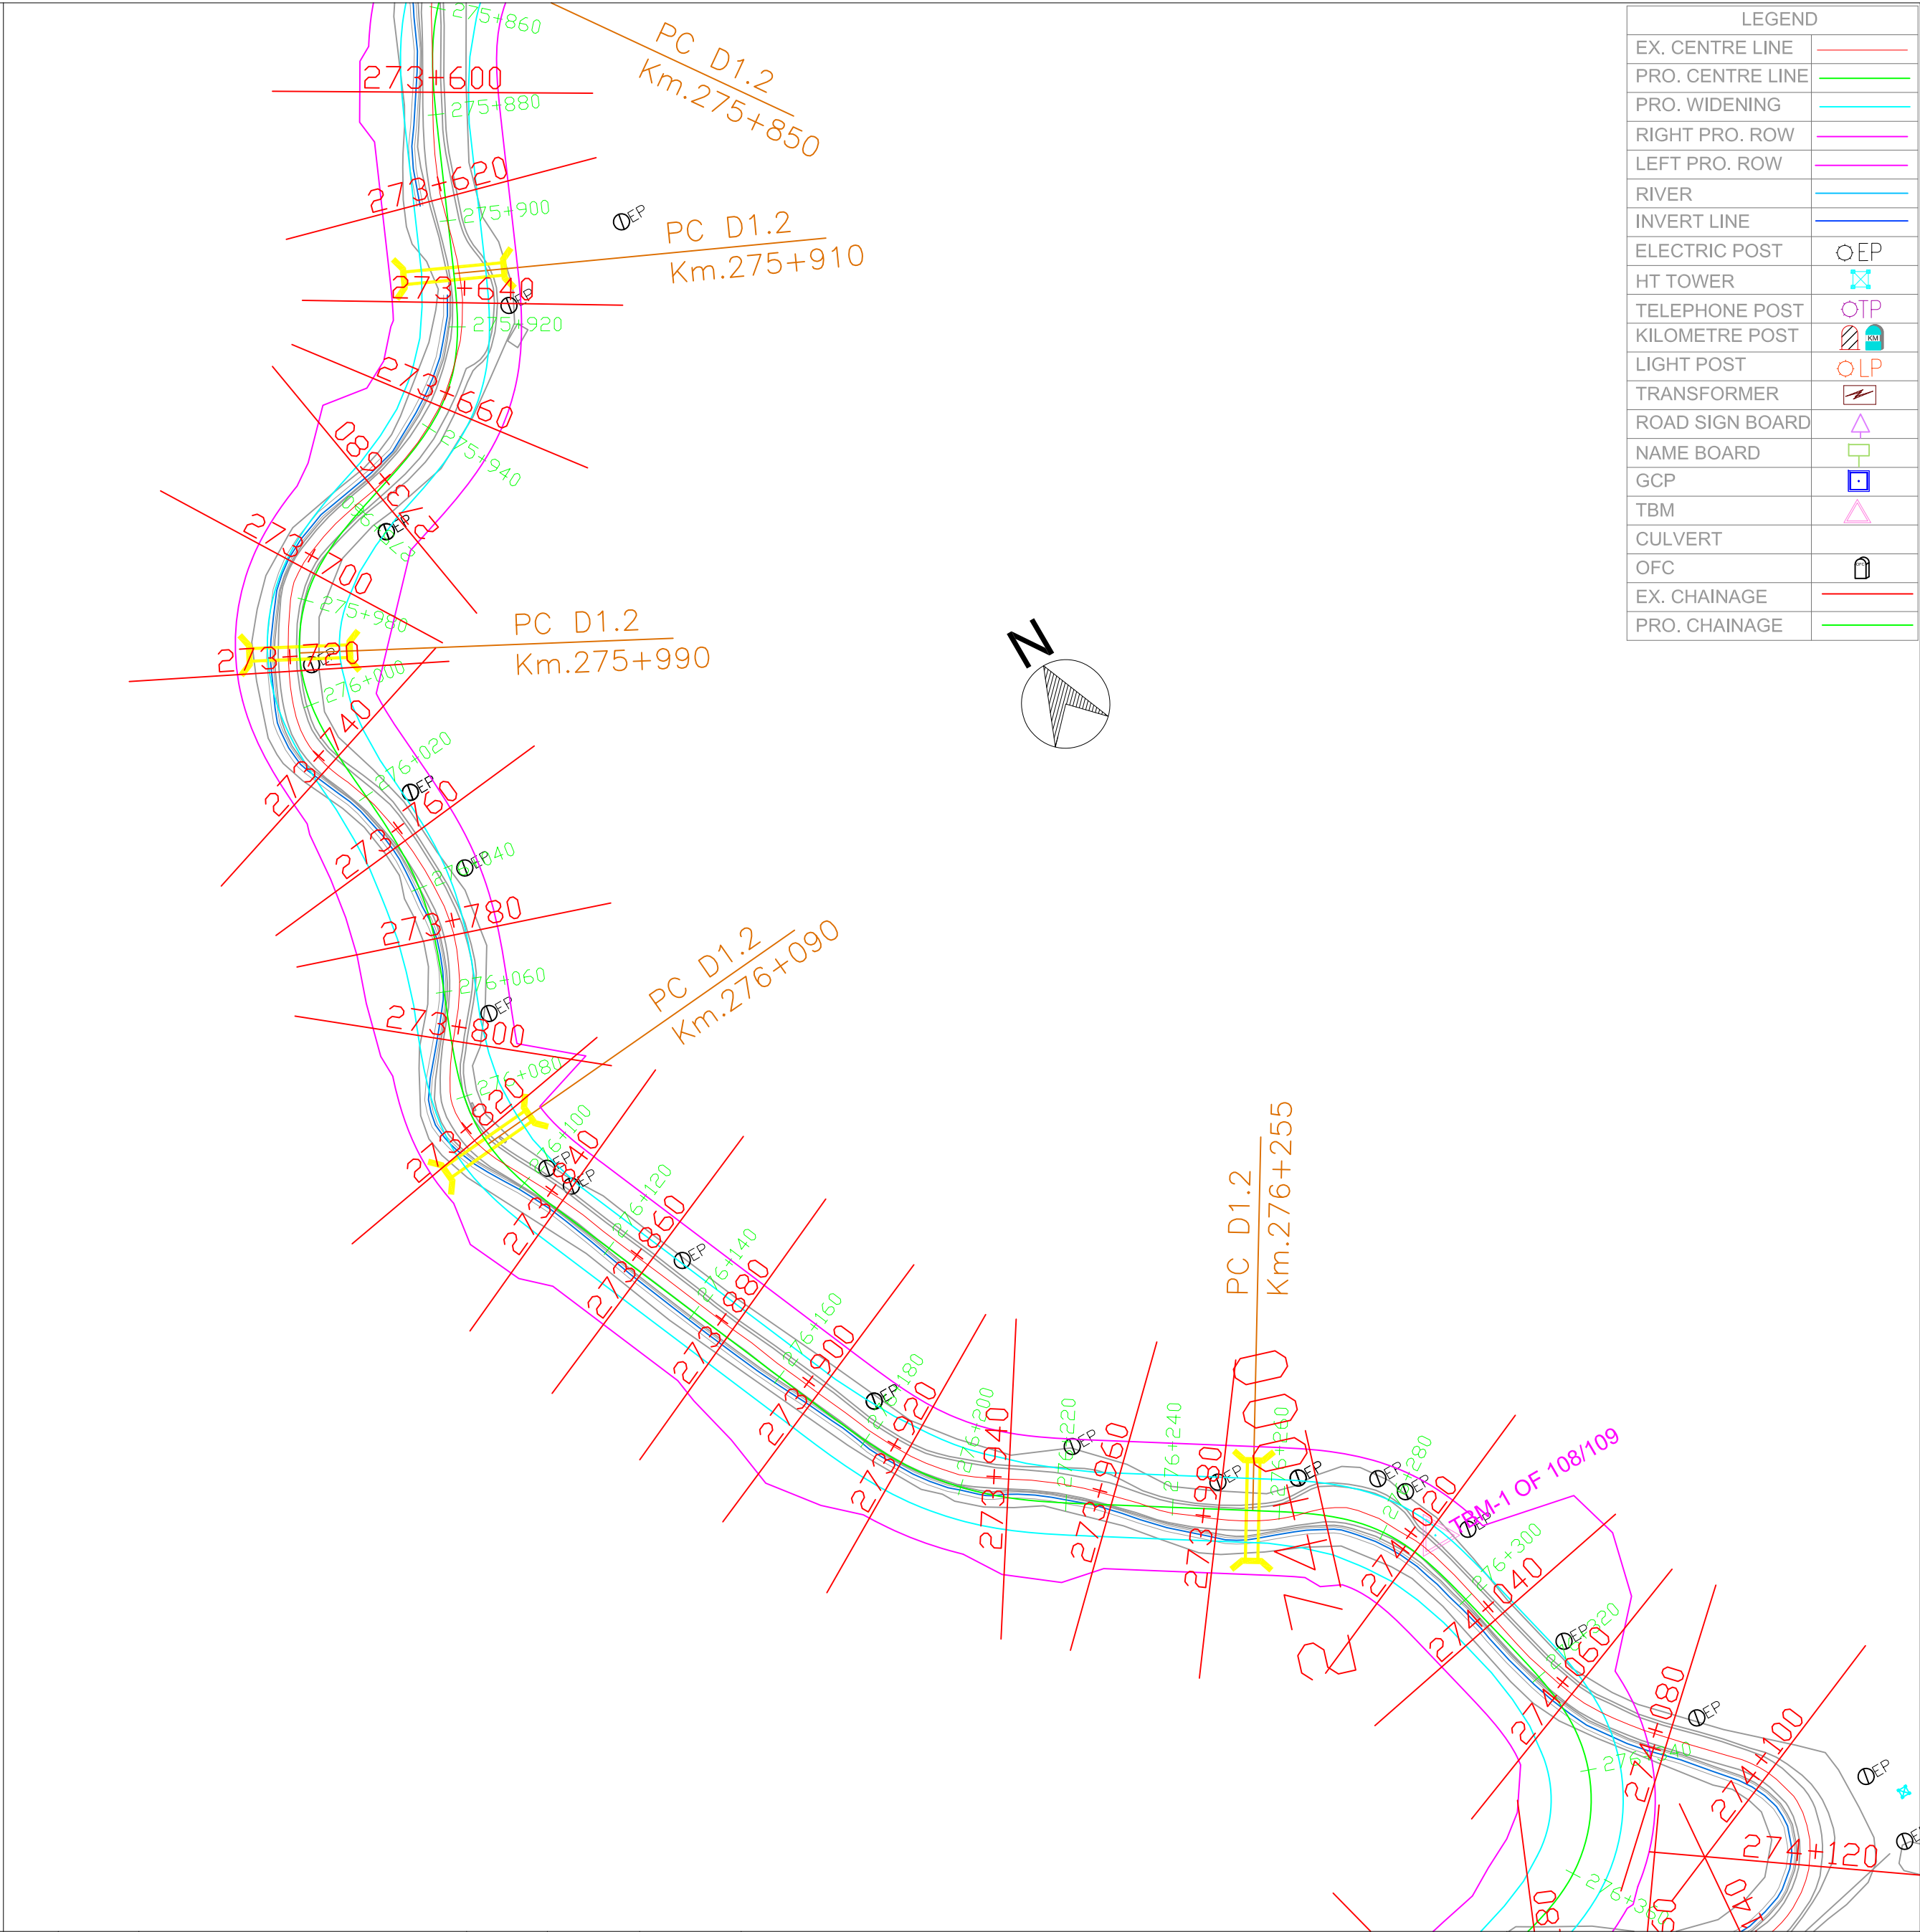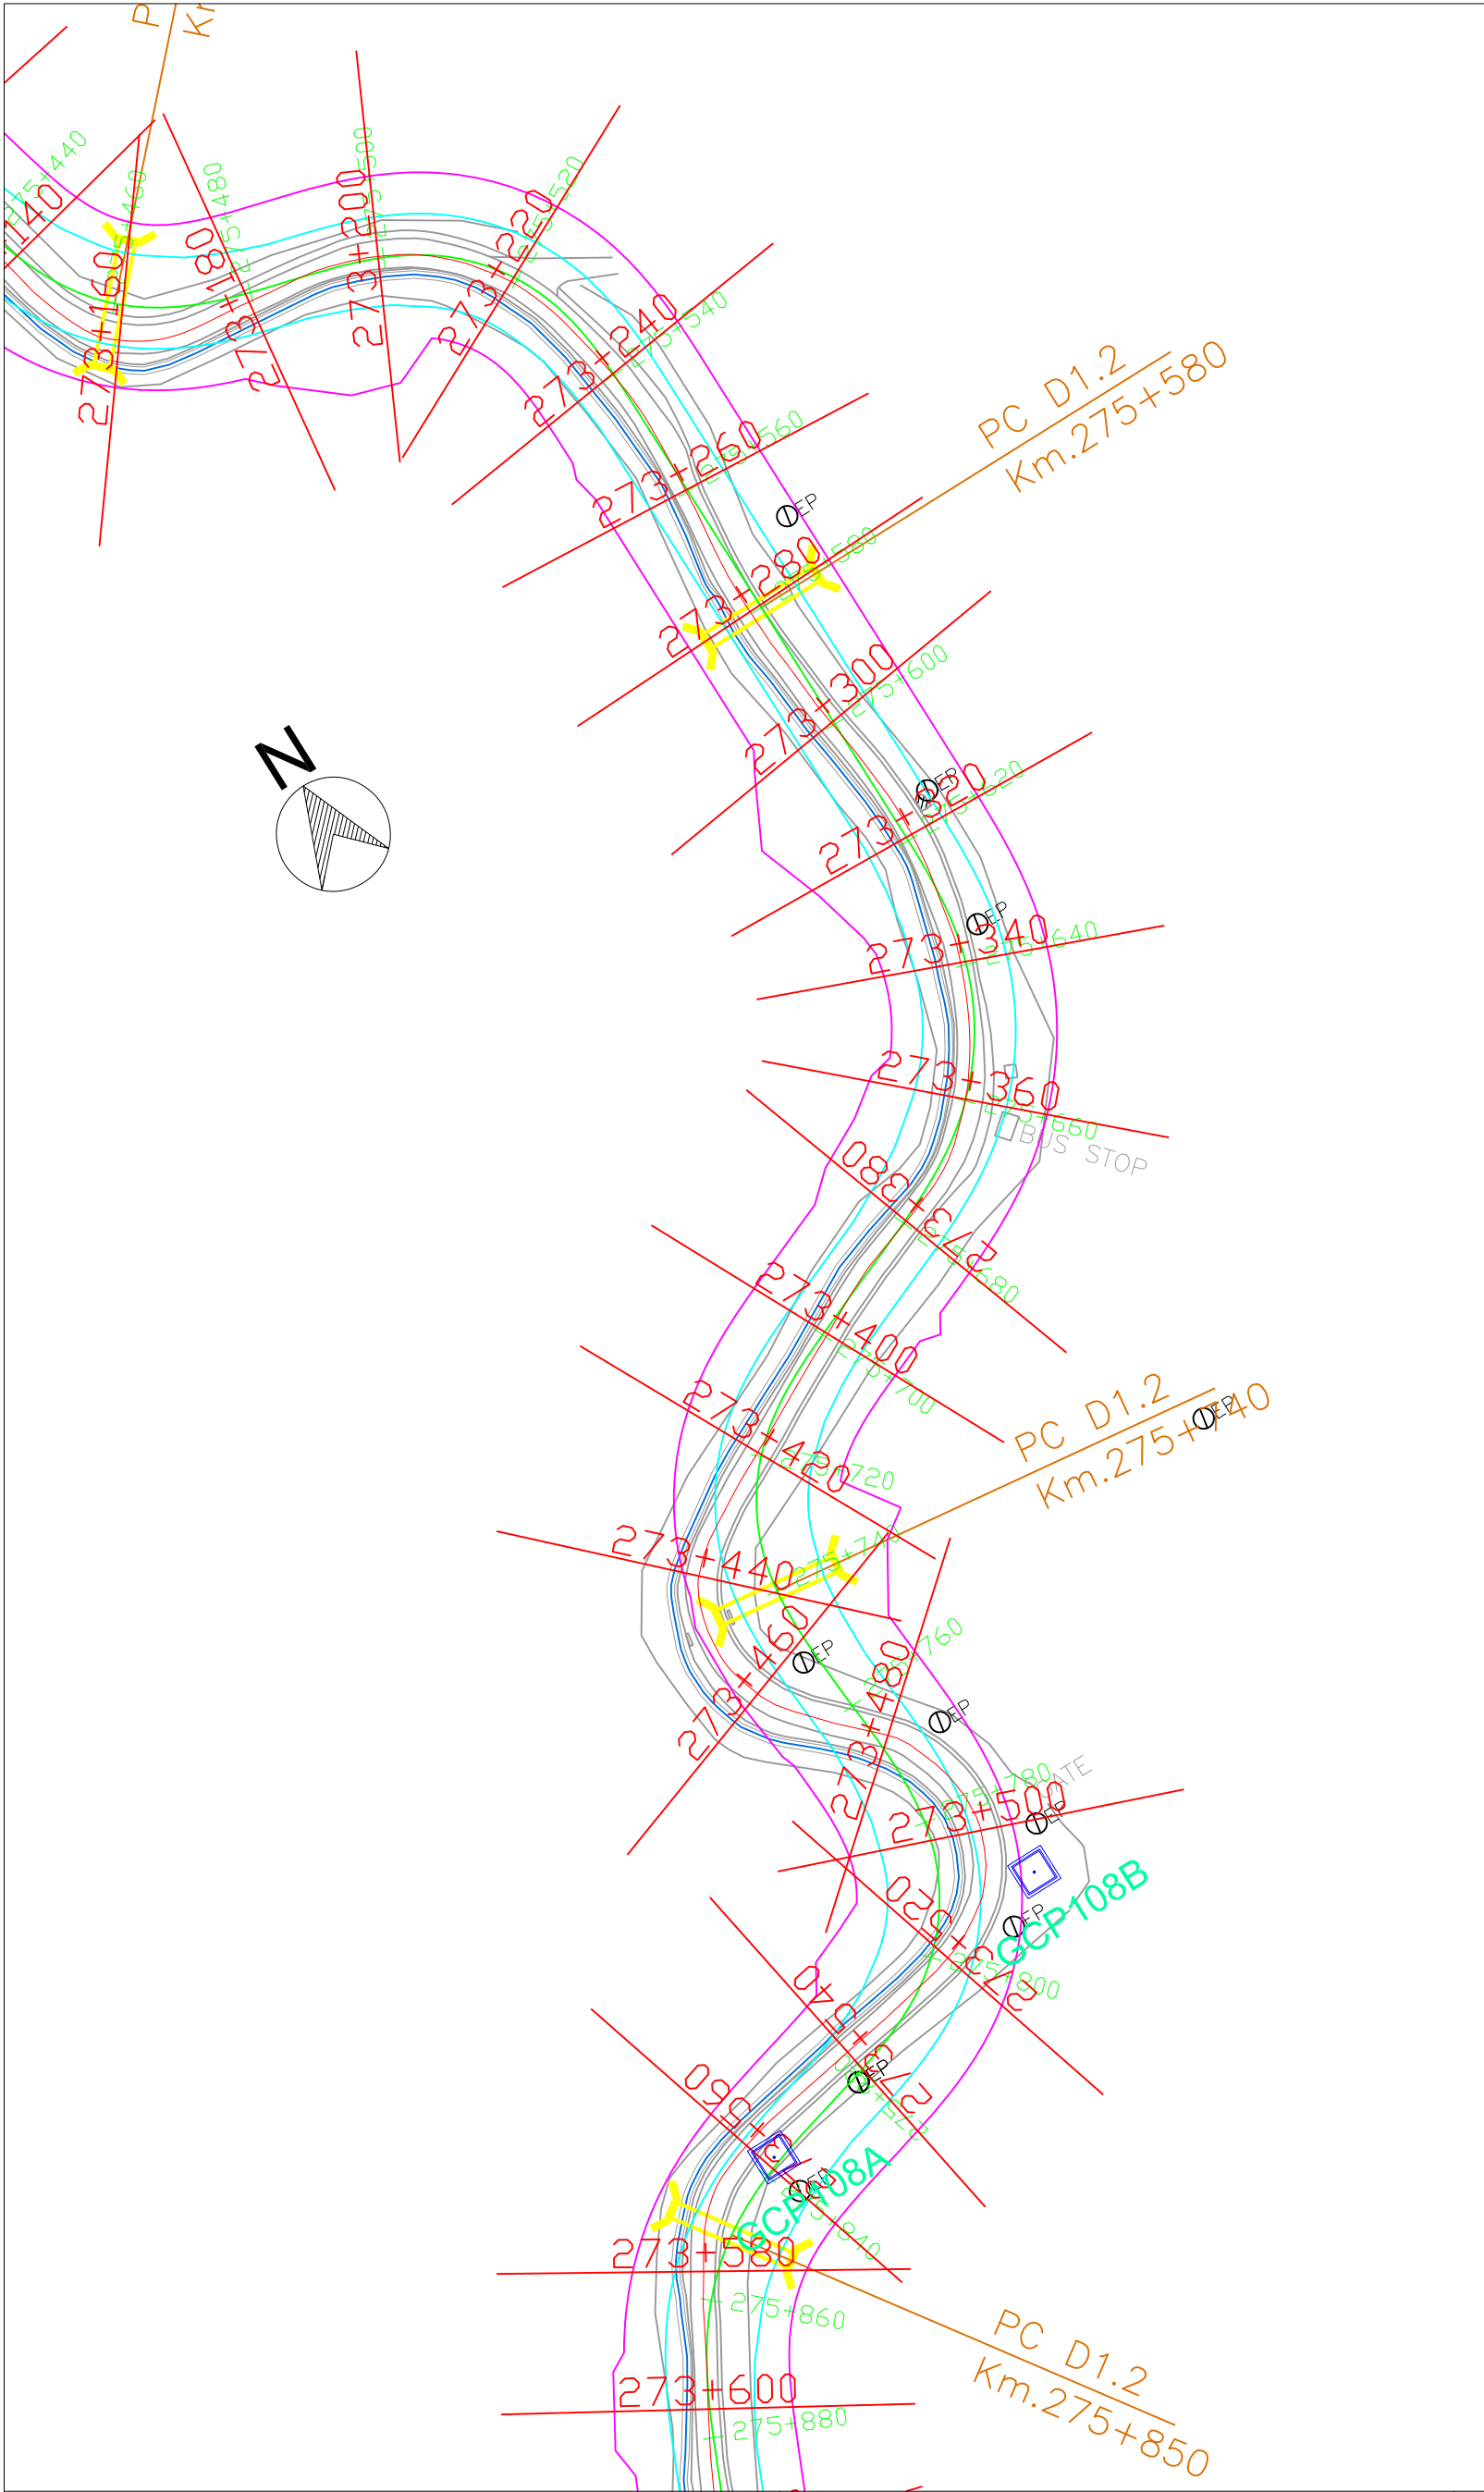

LEGEND	
EX. CENTRE LINE	—
PRO. CENTRE LINE	—
PRO. WIDENING	—
RIGHT PRO. ROW	—
LEFT PRO. ROW	—
RIVER	—
INVERT LINE	—
ELECTRIC POST	○EP
HT TOWER	⊠
TELEPHONE POST	○TP
KILOMETRE POST	⊠
LIGHT POST	○LP
TRANSFORMER	⚡
ROAD SIGN BOARD	△
NAME BOARD	□
GCP	⊠
TBM	△
CULVERT	—
OFC	⌒
EX. CHAINAGE	—
PRO. CHAINAGE	—



National Highways & Infrastructure
Development Corporation Limited

REMARKS:

1: All Dimensions are in m.

Rev.	Date.		Drawn.	Checked.	Approved.

WIDENING AND UPGRADATION TO 2 LANE WITH PAVED
SHOULDER CONFIGURATION AND GEOMETRIC
IMPROVEMENTS IN THE STATE OF MIZORAM



Designed.	Checked	Approved.
Drawn.	Scale. H=1 : 1000 V=1:1000	Date.

Drawing Title :-

NH - 54 P6
PLAN
STATION - KM 275+500 - KM 276+320

Drawing No:-
NH - 54 - P6 - P

Sheet No:-
28 OF 52

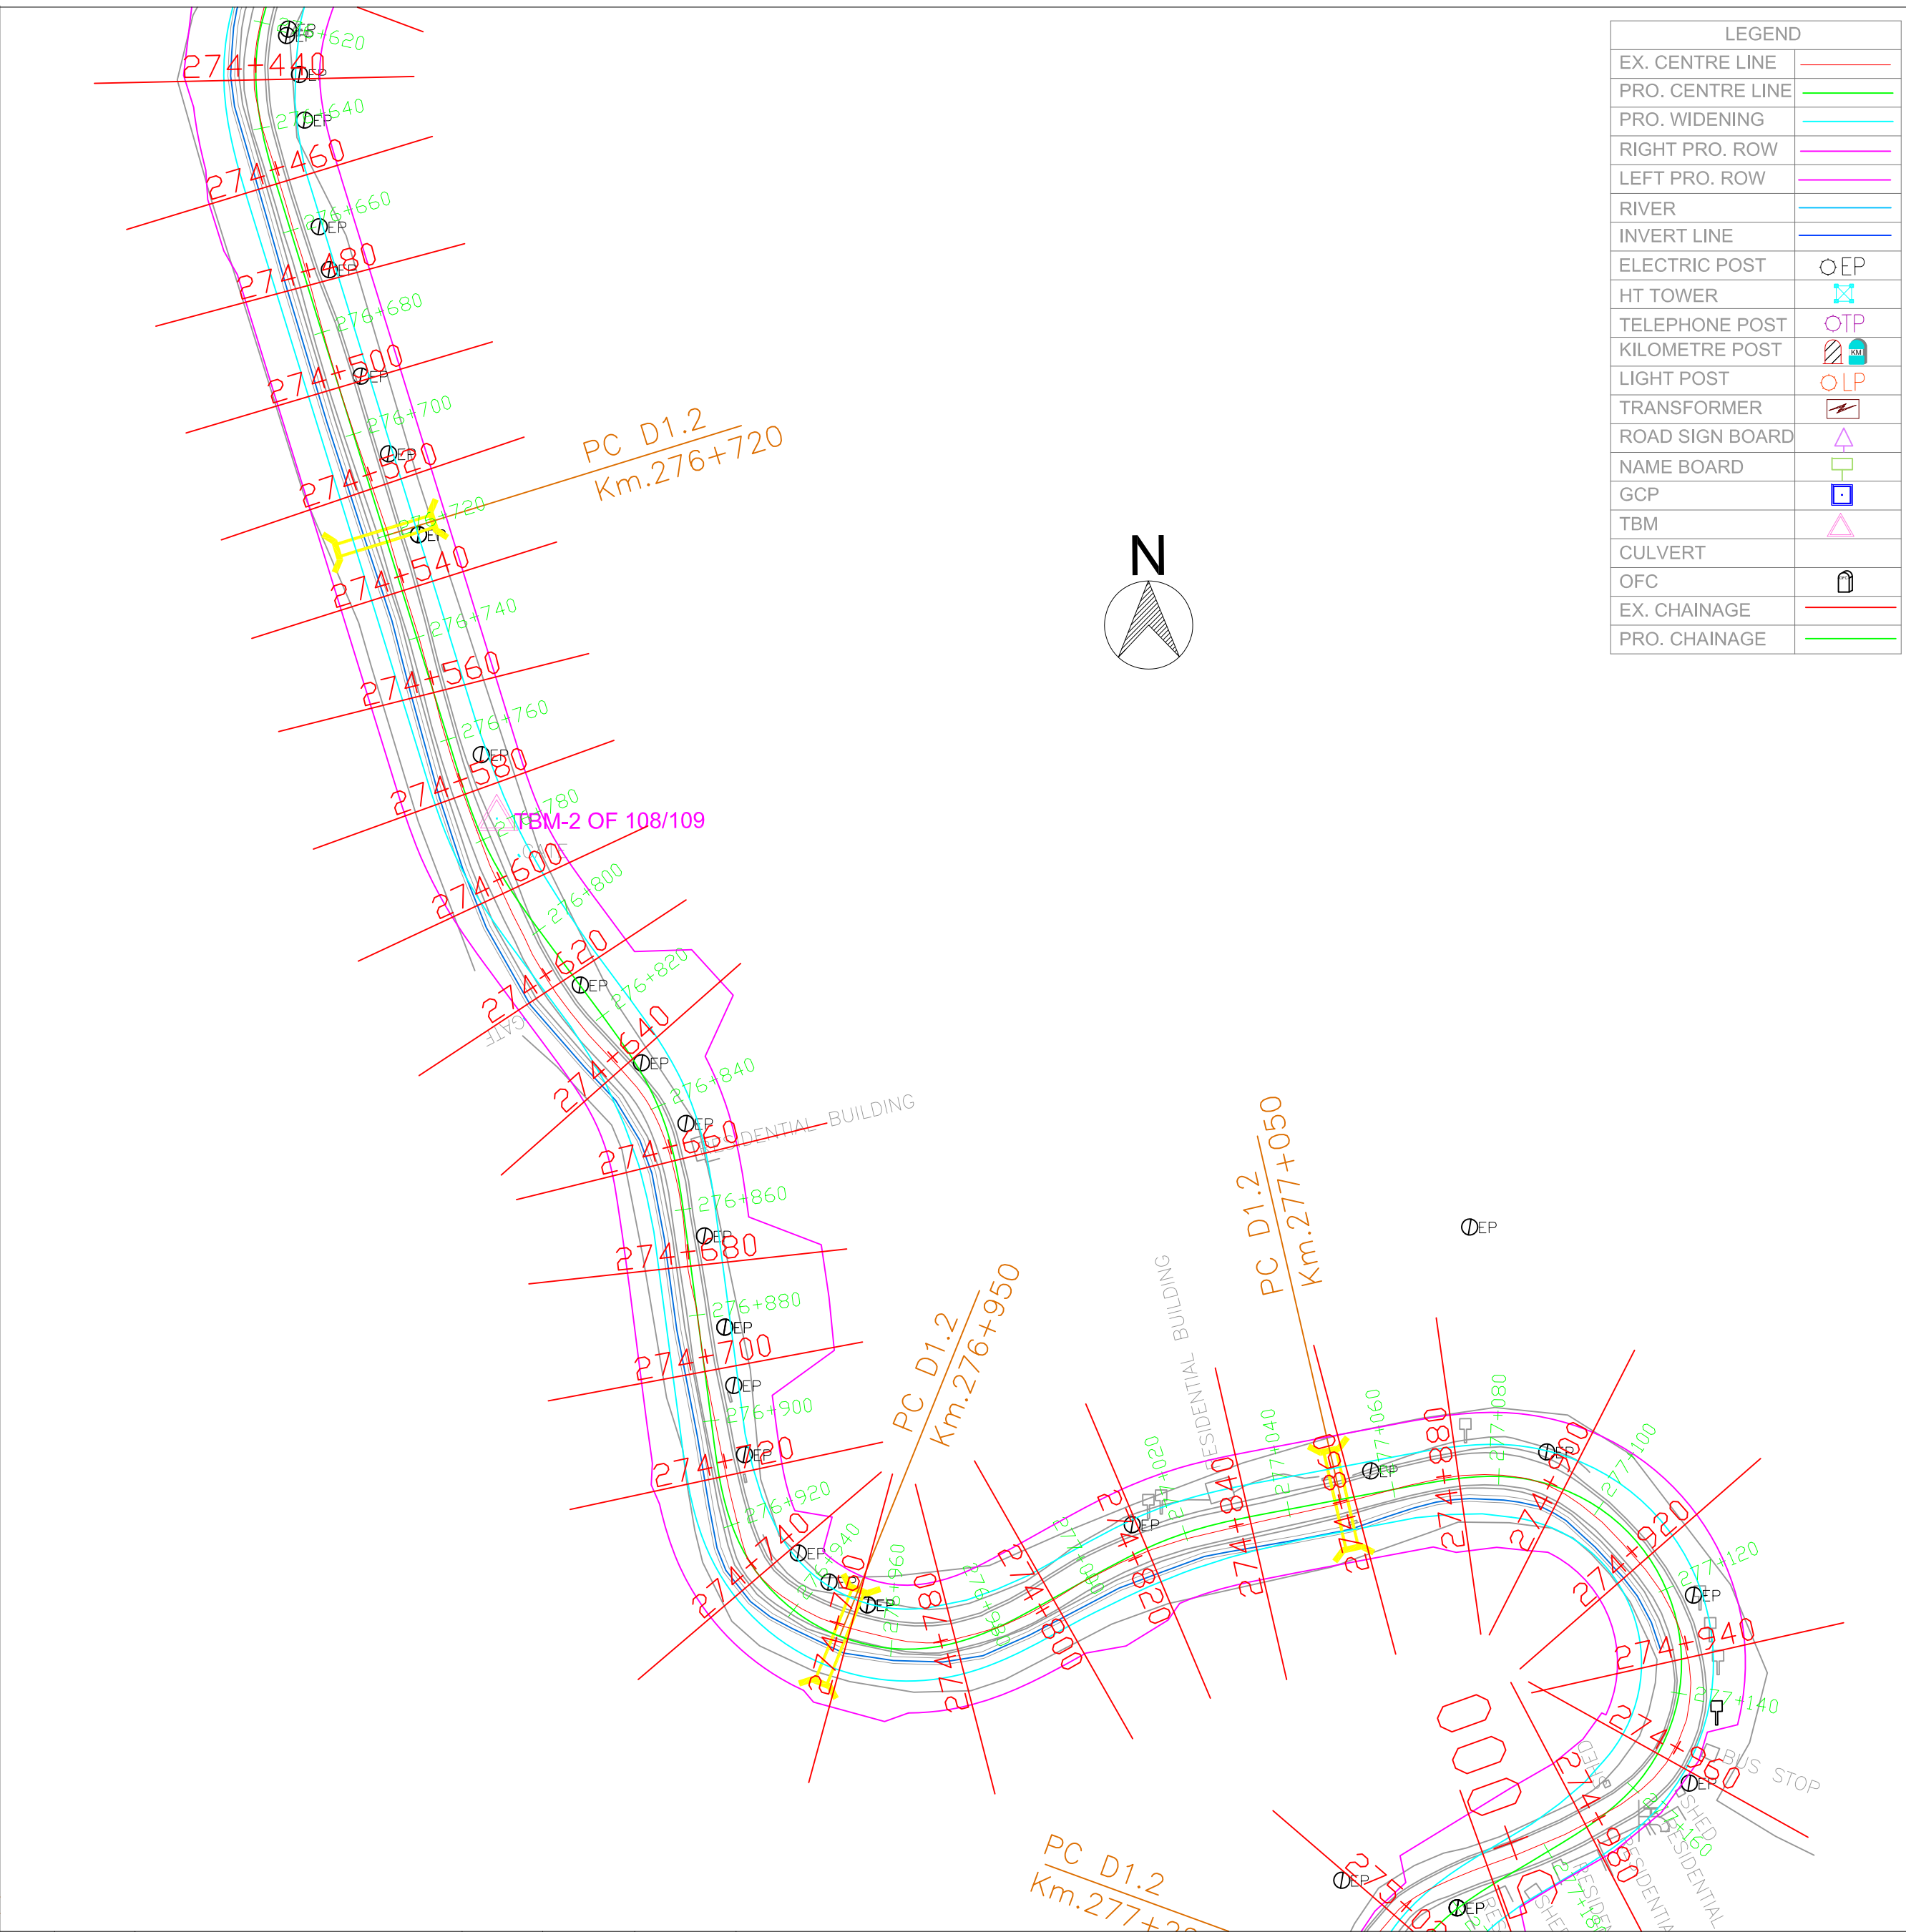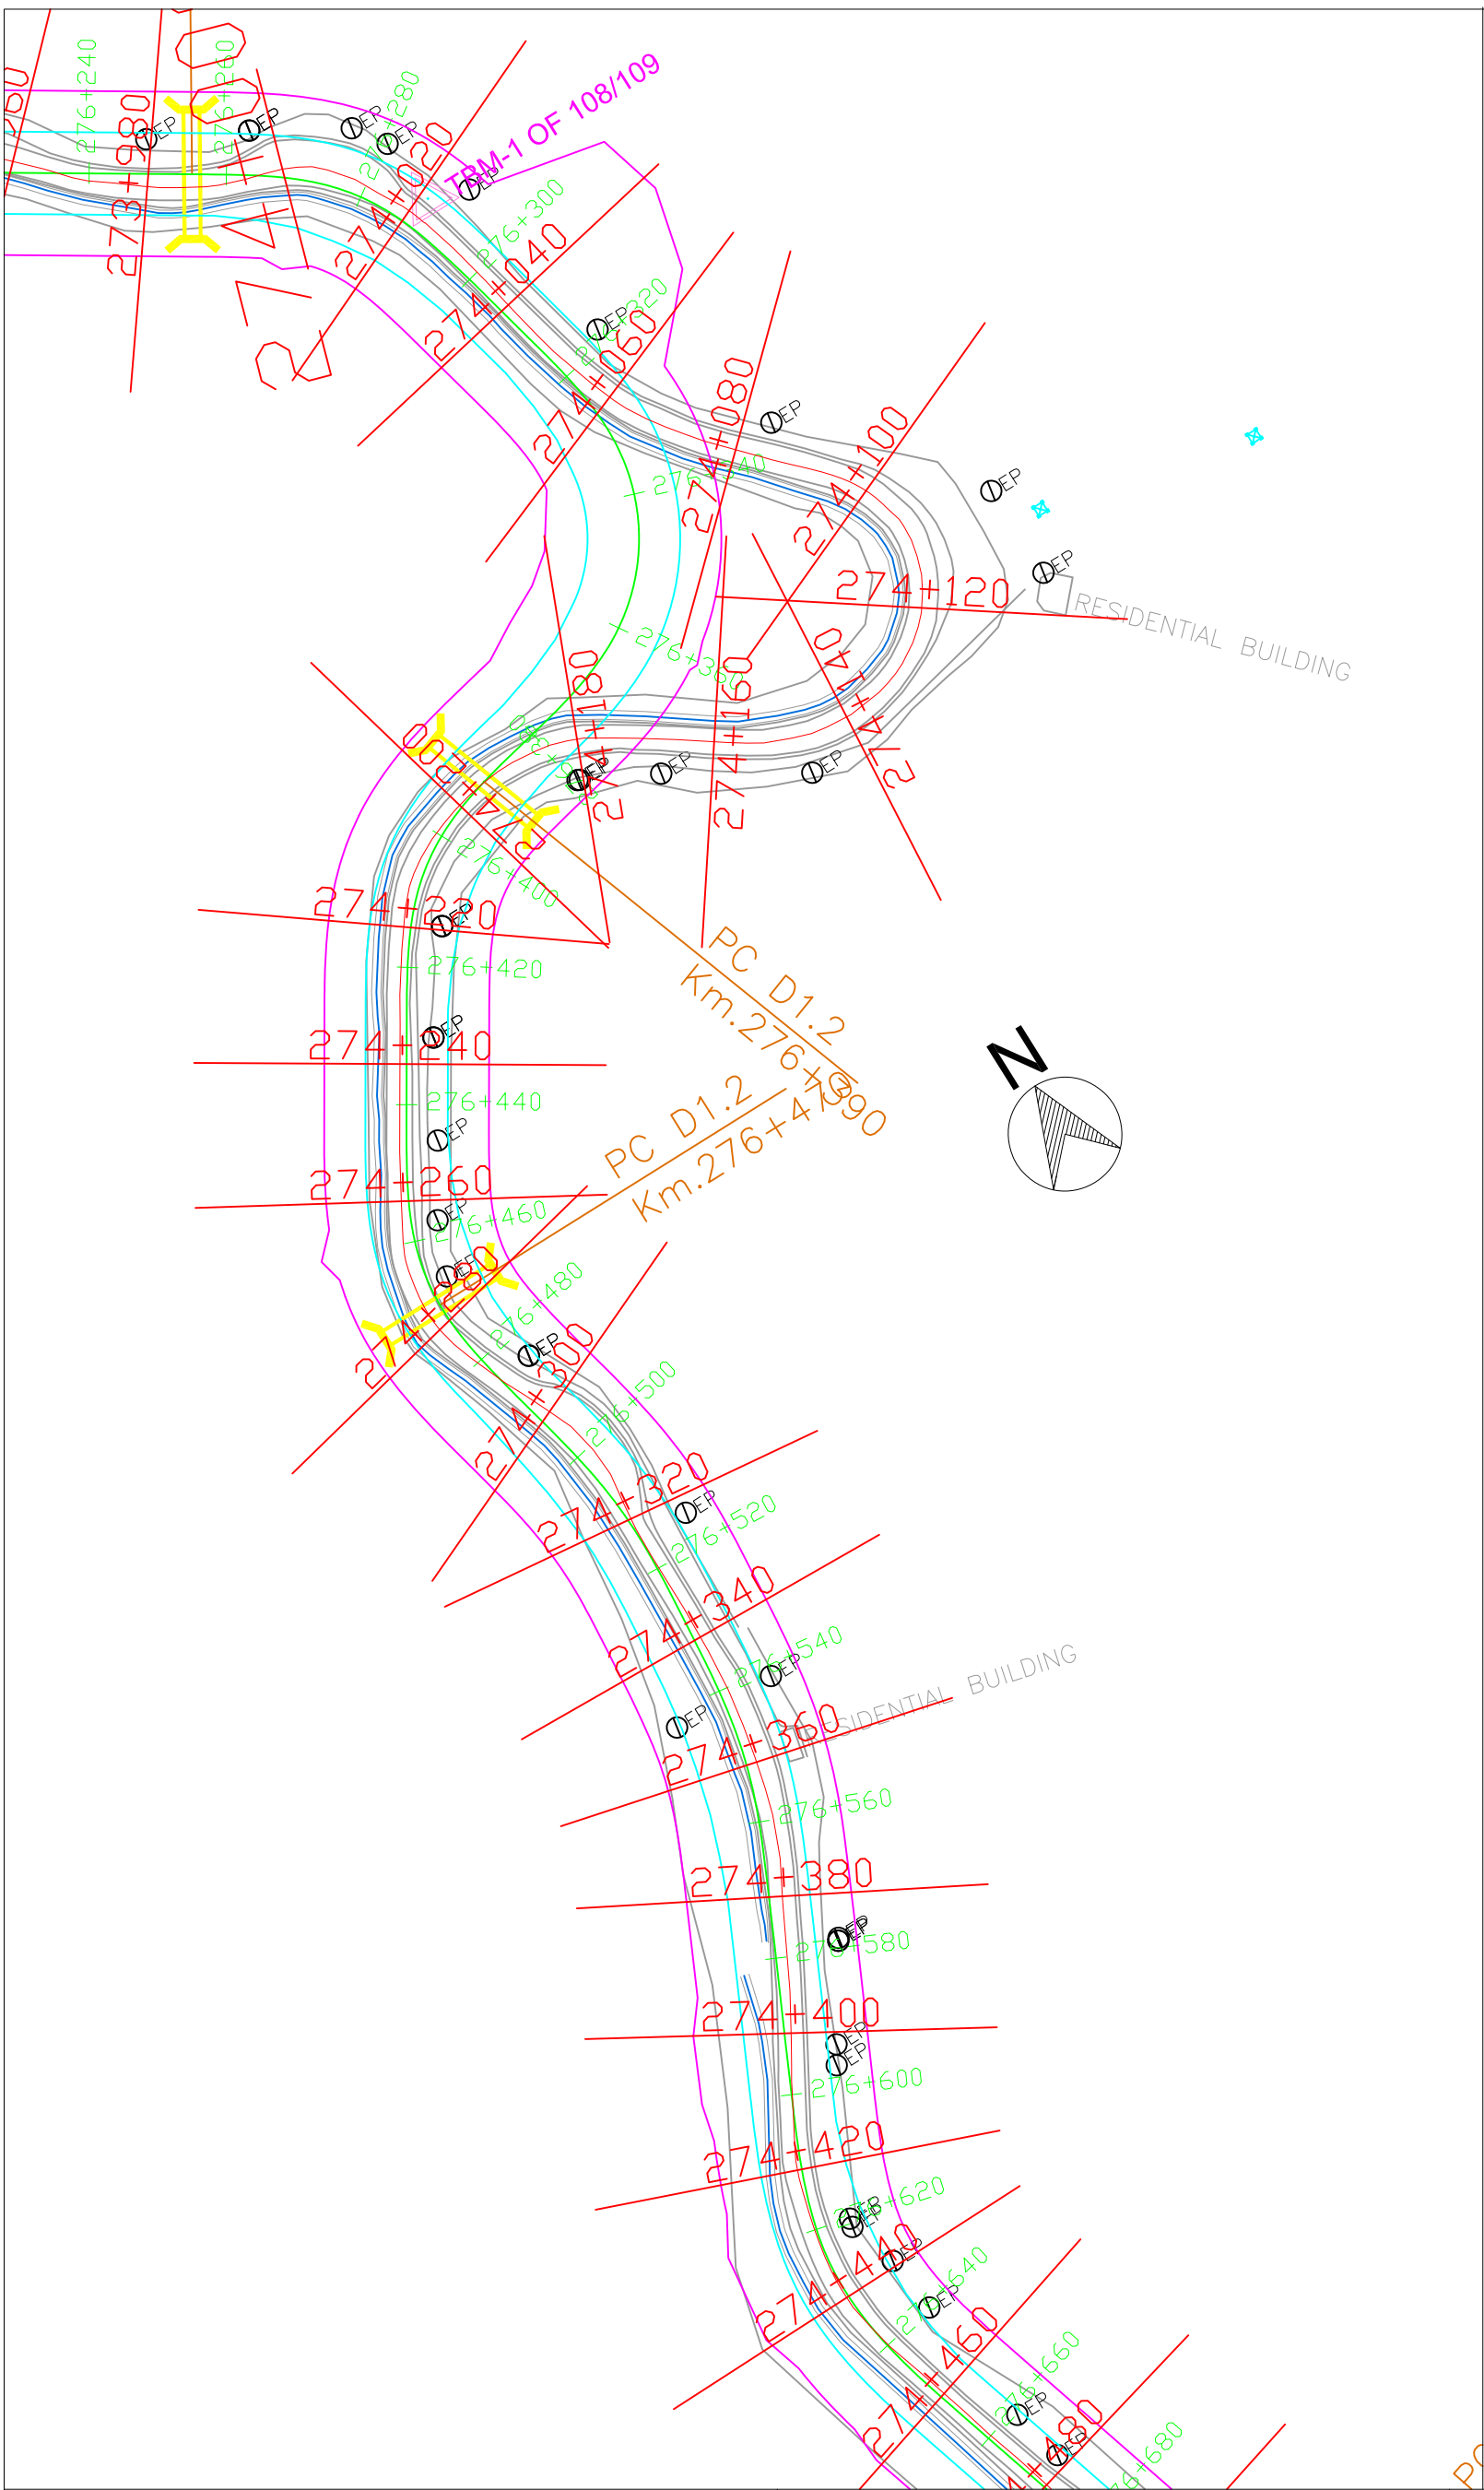



LEGEND	
EX. CENTRE LINE	—
PRO. CENTRE LINE	—
PRO. WIDENING	—
RIGHT PRO. ROW	—
LEFT PRO. ROW	—
RIVER	—
INVERT LINE	—
ELECTRIC POST	○ EP
HT TOWER	⋈
TELEPHONE POST	○ TP
KILOMETRE POST	⬮
LIGHT POST	○ LP
TRANSFORMER	⚡
ROAD SIGN BOARD	△
NAME BOARD	□
GCP	□
TBM	△
CULVERT	—
OFC	⌚
EX. CHAINAGE	—
PRO. CHAINAGE	—



National Highways & Infrastructure
Development Corporation Limited



REMARKS:
1: All Dimensions are in m.

							WIDENING AND UPGRADATION TO 2 LANE WITH PAVED SHOULDER CONFIGURATION AND GEOMETRIC IMPROVEMENTS IN THE STATE OF MIZORAM			Drawing Title :- NH - 54 P6 PLAN STATION - KM 276+320 - KM 277+160	
							Designed.	Checked	Approved.	Drawing No:- NH - 54 - P6 - P	
							Drawn.	Scale. H=1 : 1000 V=1:1000	Date.	Sheet No:- 29 OF 52	
Rev.	Date.			Drawn.	Checked.	Approved.					

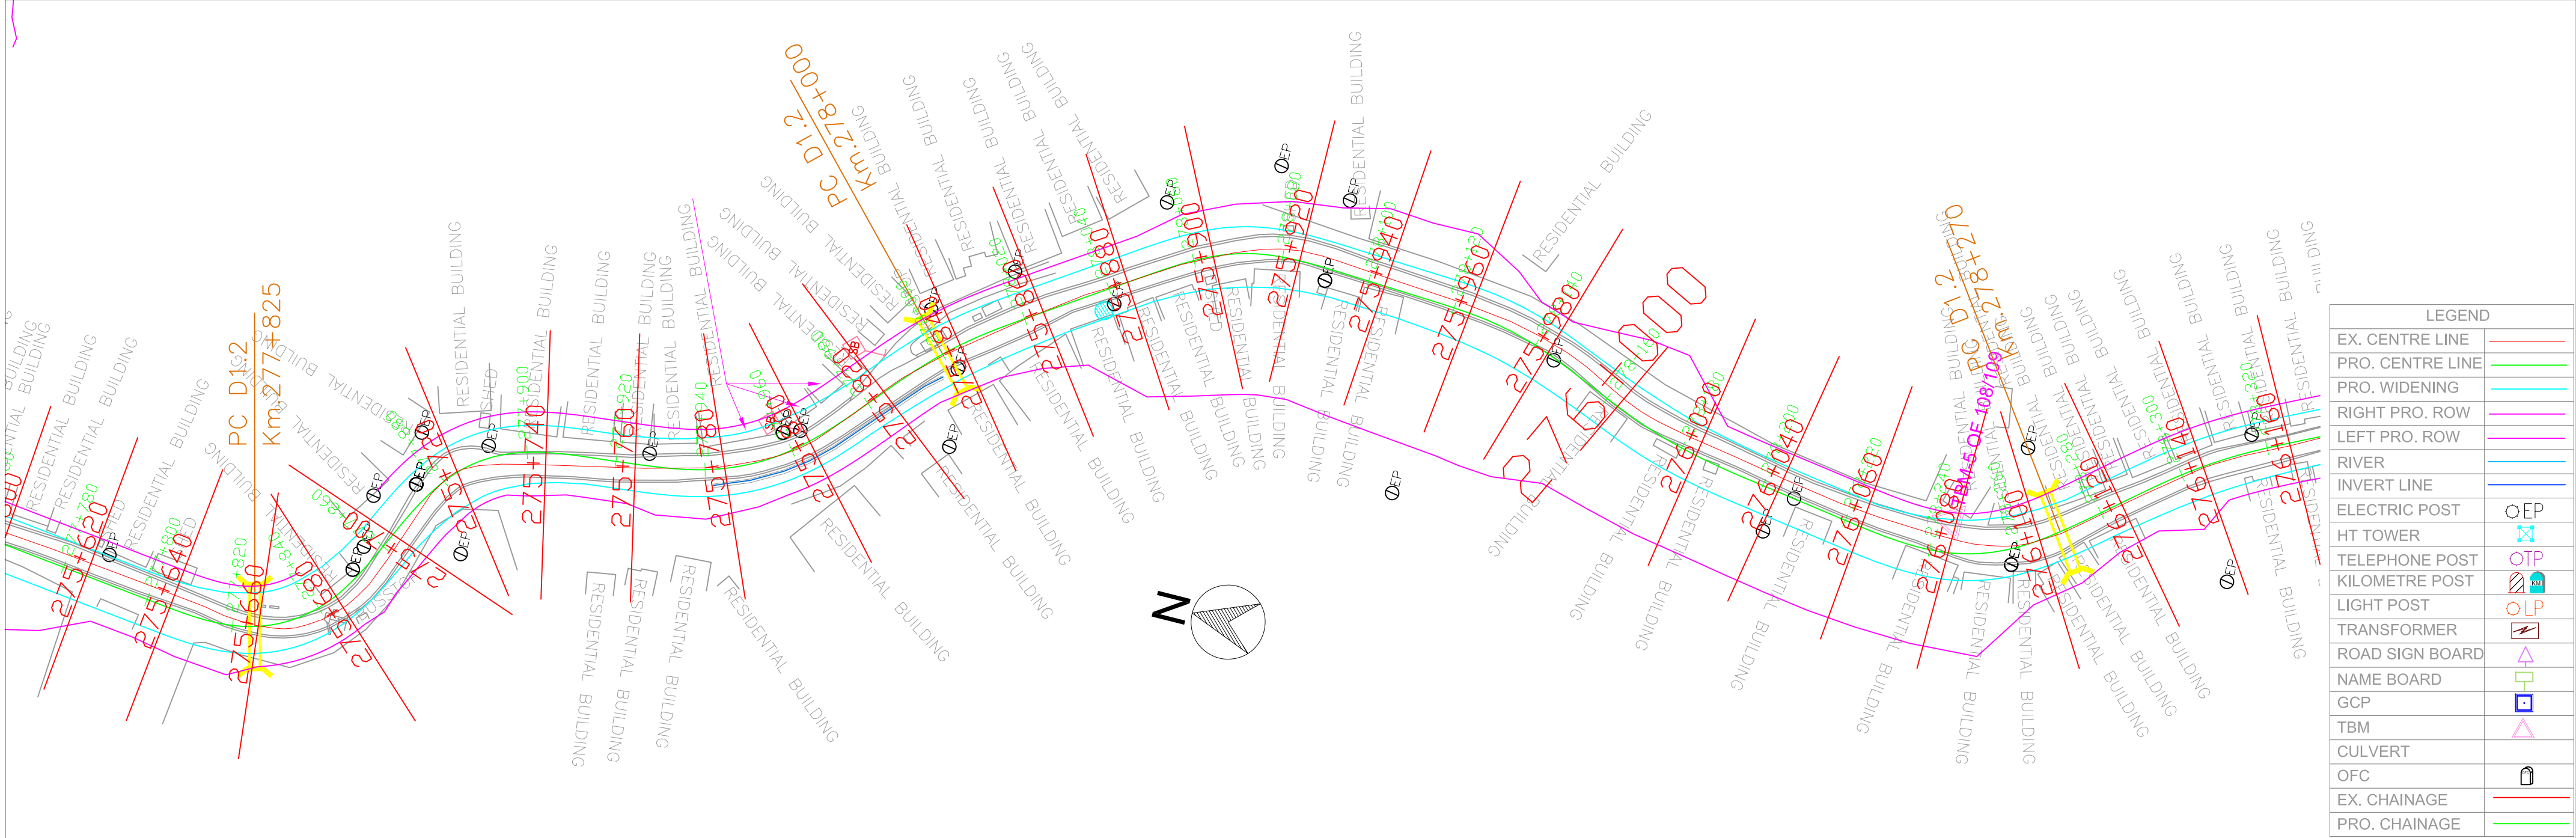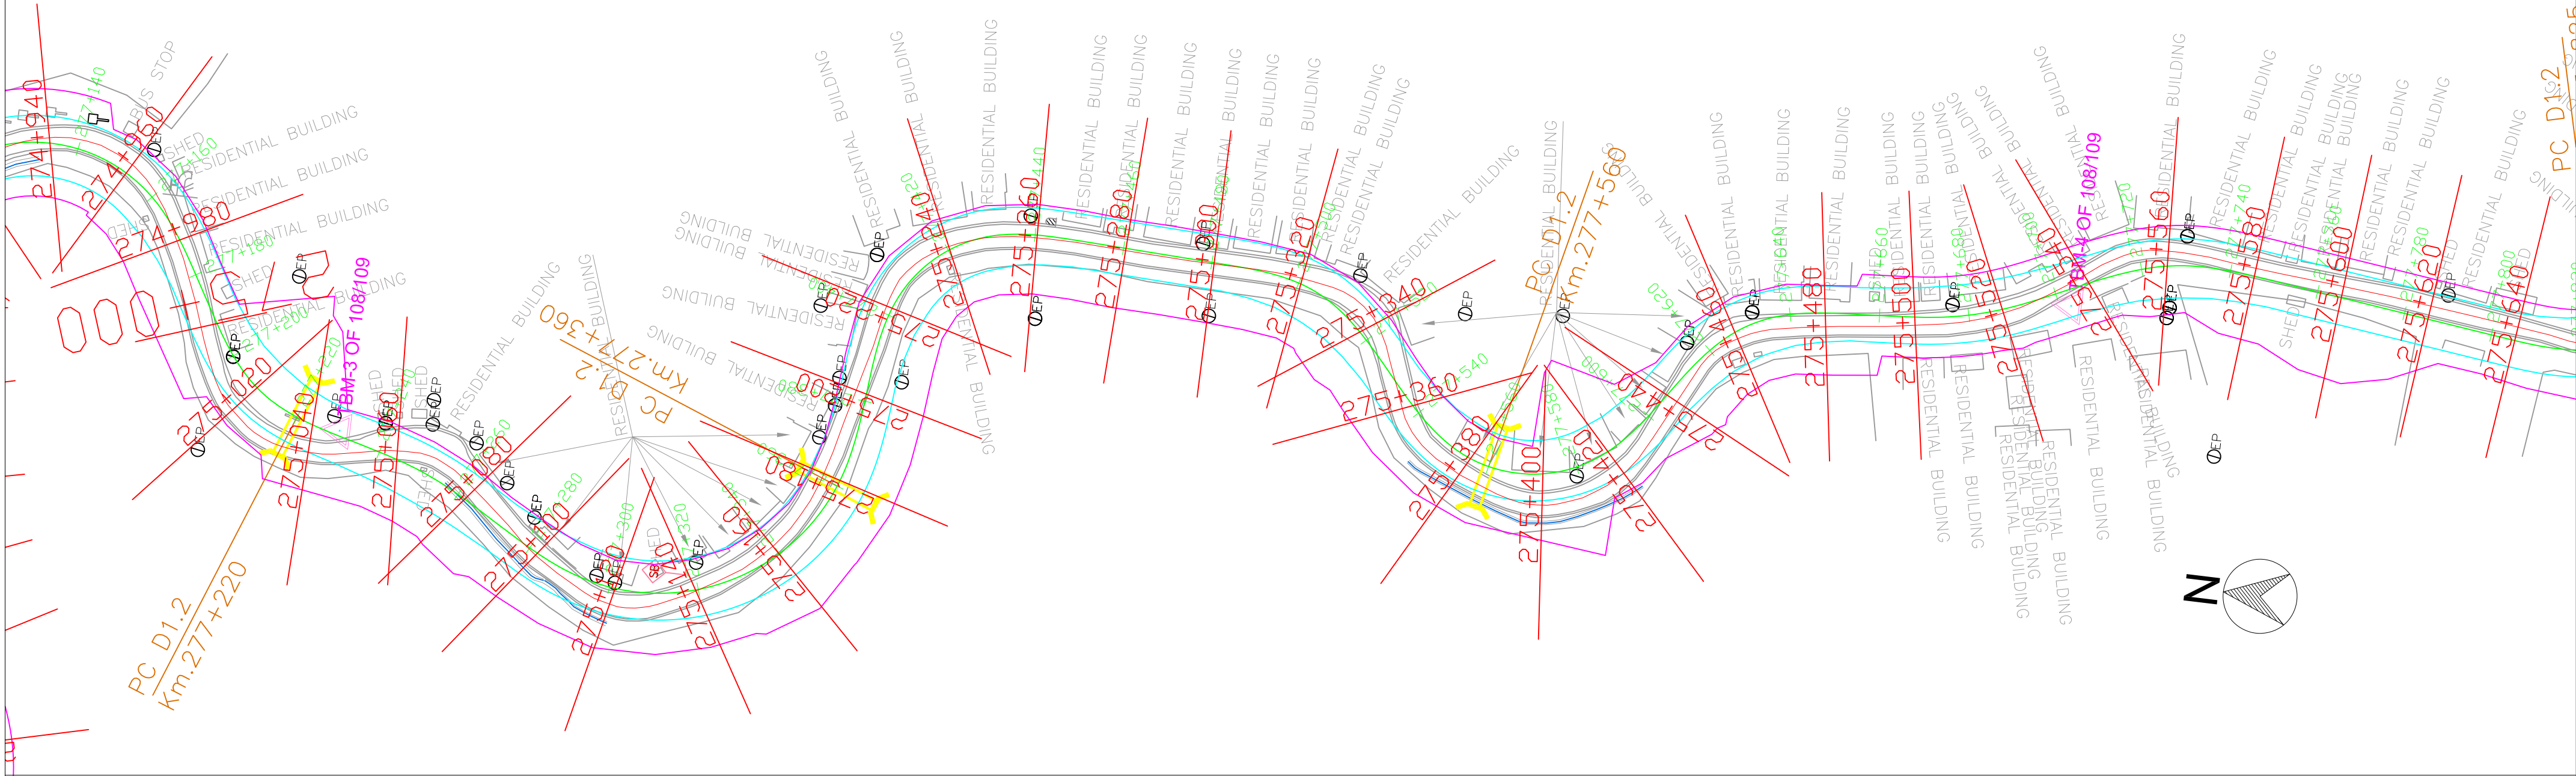

LEGEND	
EX. CENTRE LINE	
PRO. CENTRE LINE	
PRO. WIDENING	
RIGHT PRO. ROW	
LEFT PRO. ROW	
RIVER	
INVERT LINE	
ELECTRIC POST	
HT TOWER	
TELEPHONE POST	
KILOMETRE POST	
LIGHT POST	
TRANSFORMER	
ROAD SIGN BOARD	
NAME BOARD	
GCP	
TBM	
CULVERT	
OFC	
EX. CHAINAGE	
PRO. CHAINAGE	

 National Highways & Infrastructure Development Corporation Limited	REMARKS: 1: All Dimensions are in m.						WIDENING AND UPGRADATION TO 2 LANE WITH PAVED SHOULDER CONFIGURATION AND GEOMETRIC IMPROVEMENTS IN THE STATE OF MIZORAM			Drawing Title :- NH - 54 P6 PLAN STATION - KM 277+160 - KM 278+300		
										Drawing No:- NH - 54 - P6 - P		
		Rev.	Date.		Drawn.	Checked.	Approved.	Designed.	Checked	Approved.	Drawing No:-	
								Drawn.	Scale. H=1 : 1000 V=1:1000	Date.	Sheet No:- 30 OF 52	

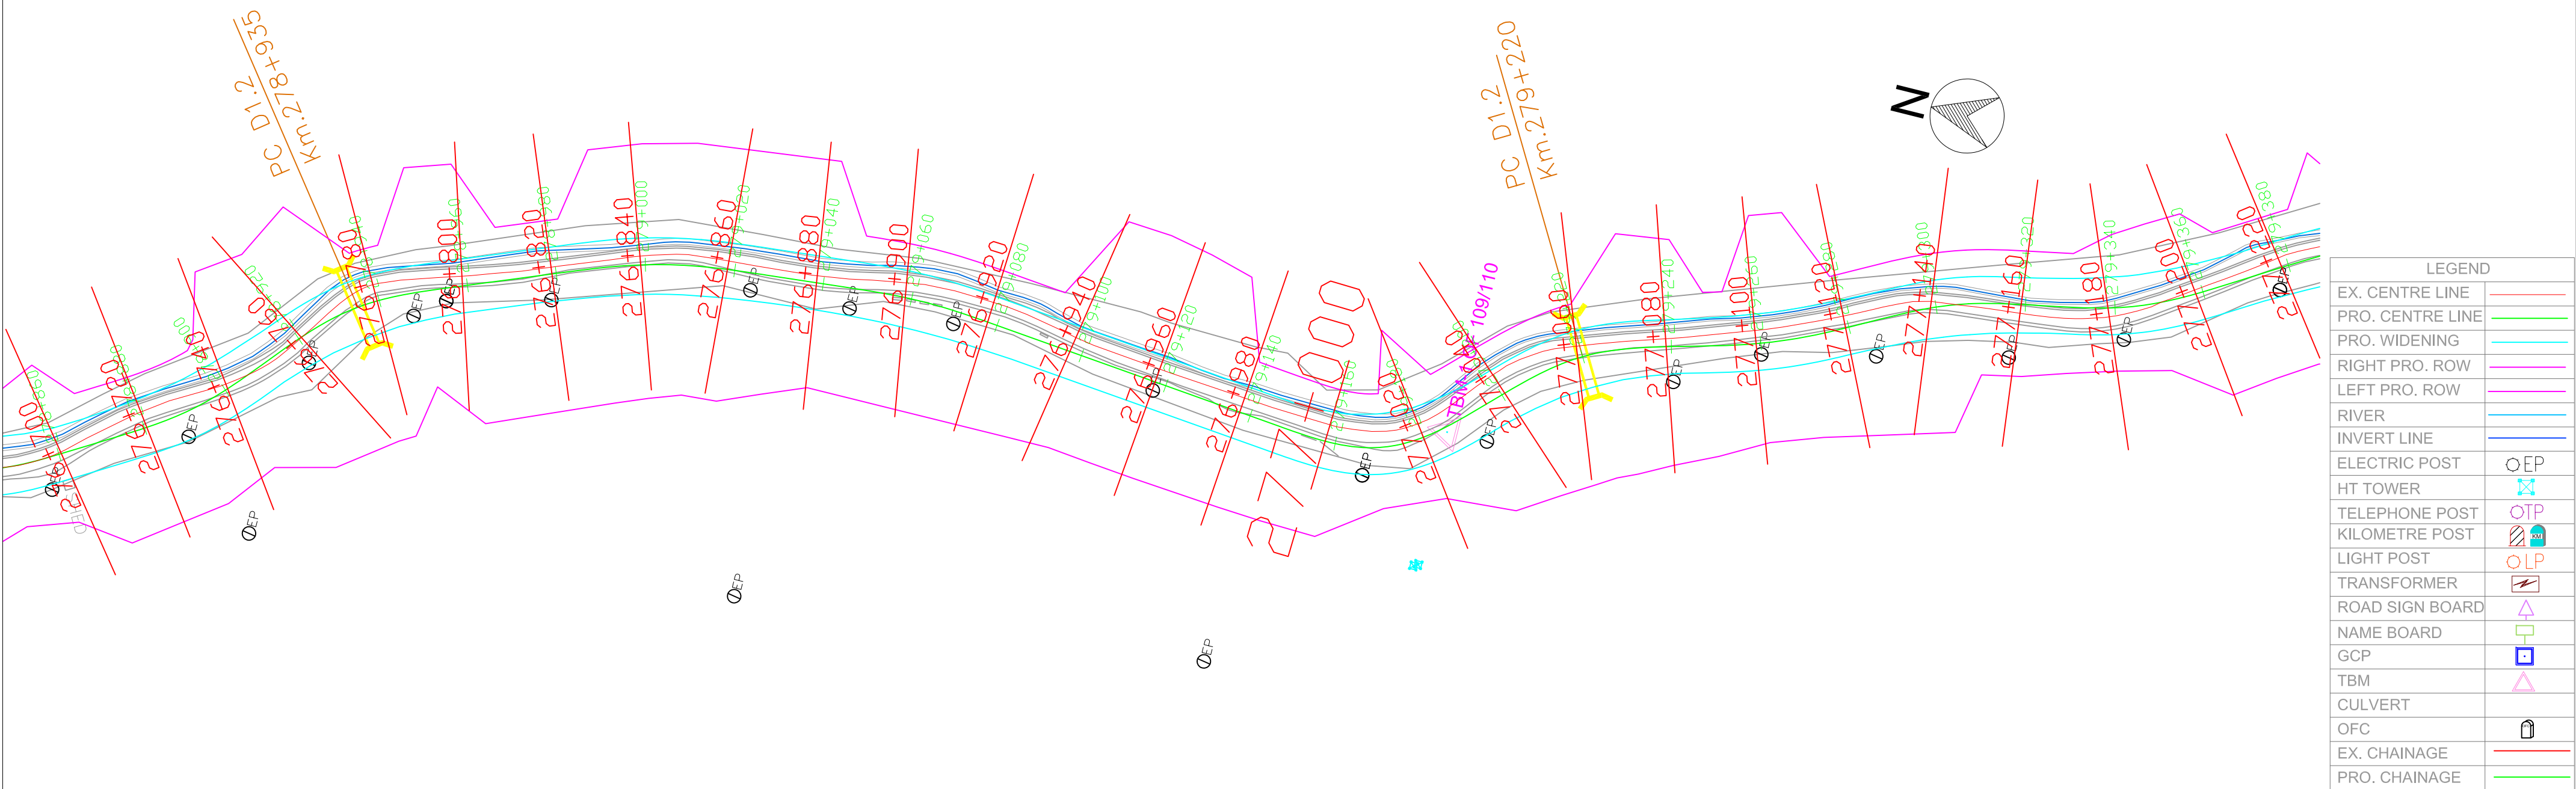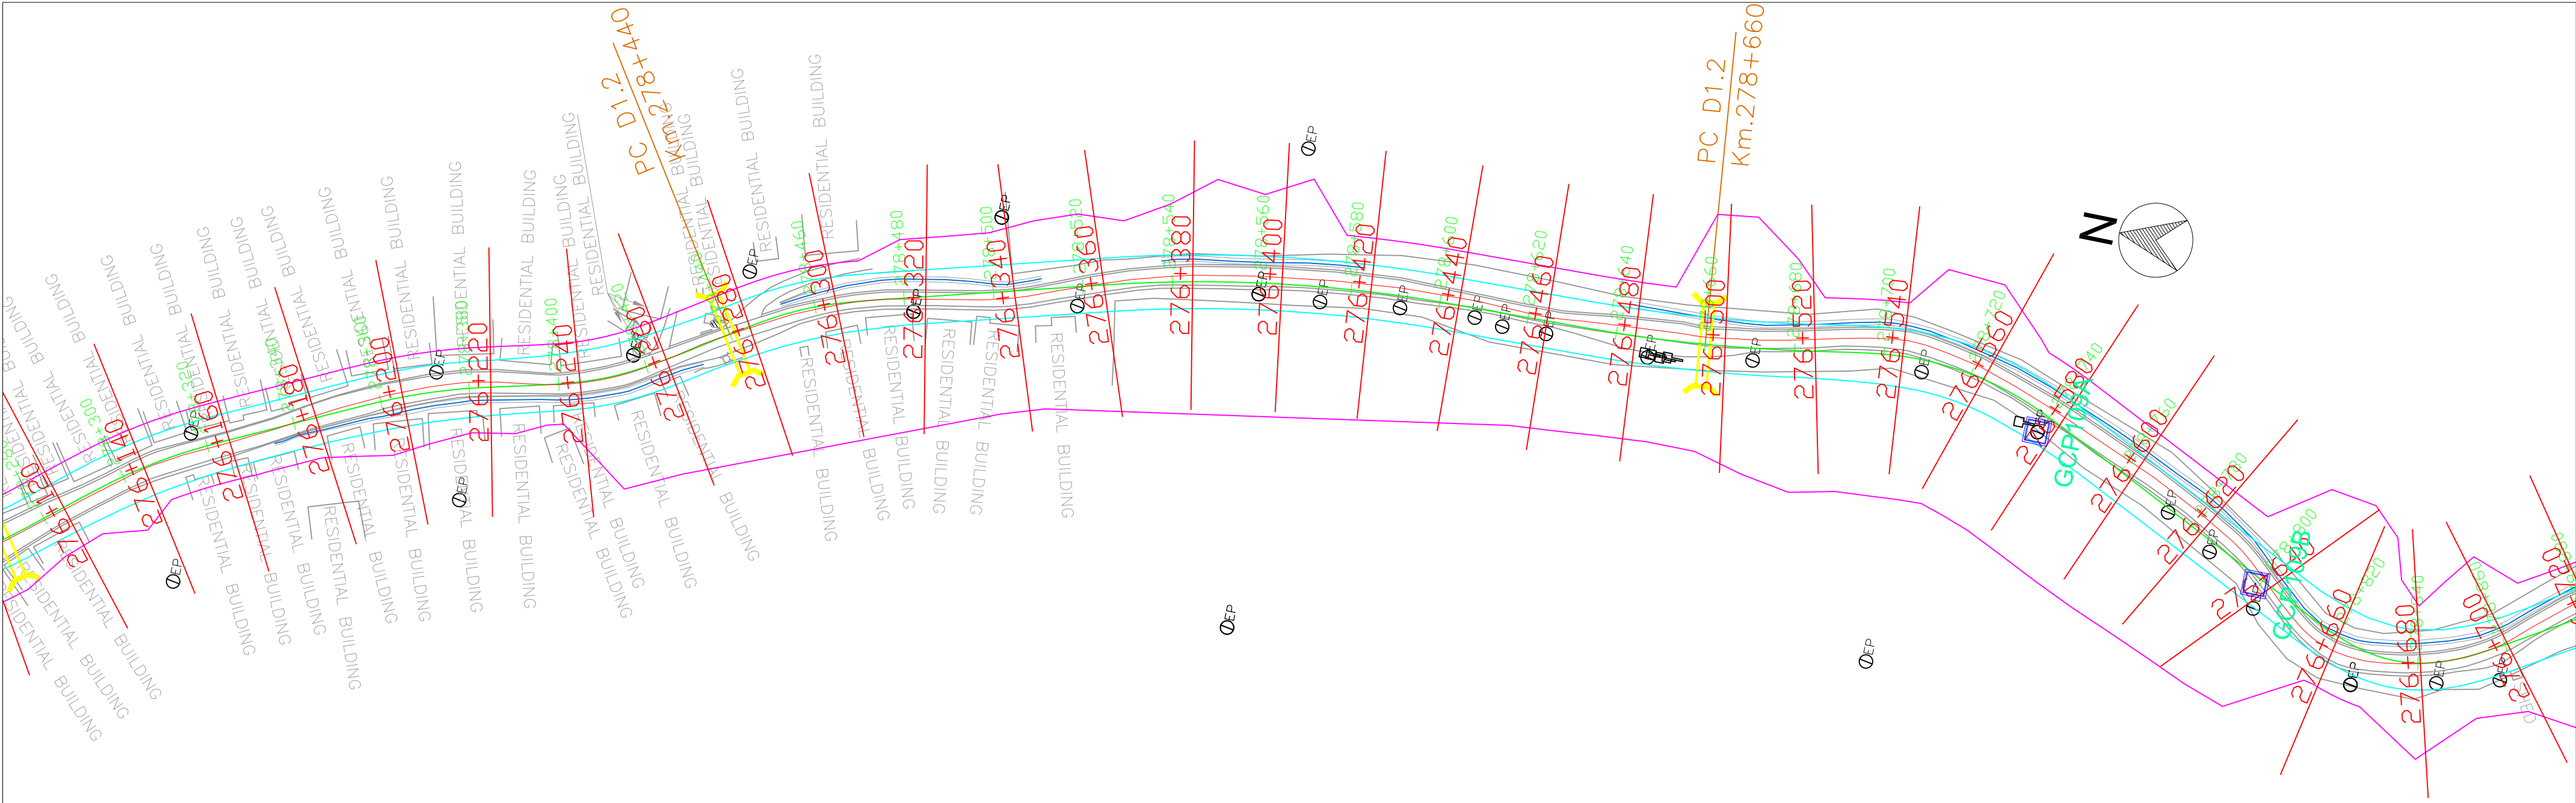

LEGEND	
EX. CENTRE LINE	
PRO. CENTRE LINE	
PRO. WIDENING	
RIGHT PRO. ROW	
LEFT PRO. ROW	
RIVER	
INVERT LINE	
ELECTRIC POST	⊙EP
HT TOWER	⊠
TELEPHONE POST	⊙TP
KILOMETRE POST	23
LIGHT POST	⊙LP
TRANSFORMER	⚡
ROAD SIGN BOARD	⬆
NAME BOARD	⬆
GCP	⬜
TBM	⬆
CULVERT	
OFC	⬜
EX. CHAINAGE	
PRO. CHAINAGE	



National Highways & Infrastructure
Development Corporation Limited


REMARKS:
1: All Dimensions are in m.

Rev.	Date.			Drawn.	Checked.	Approved.



WIDENING AND UPGRADATION TO 2 LANE WITH PAVED
SHOULDER CONFIGURATION AND GEOMETRIC
IMPROVEMENTS IN THE STATE OF MIZORAM

Designed.	Checked	Approved.
Drawn.	Scale. H=1 : 1000 V=1:1000	Date.

Drawing Title :-
NH - 54 P6
PLAN
STATION - KM 278+300 - KM 279+360
Drawing No:-
NH - 54 - P6 - P
Sheet No:-
31 OF 52

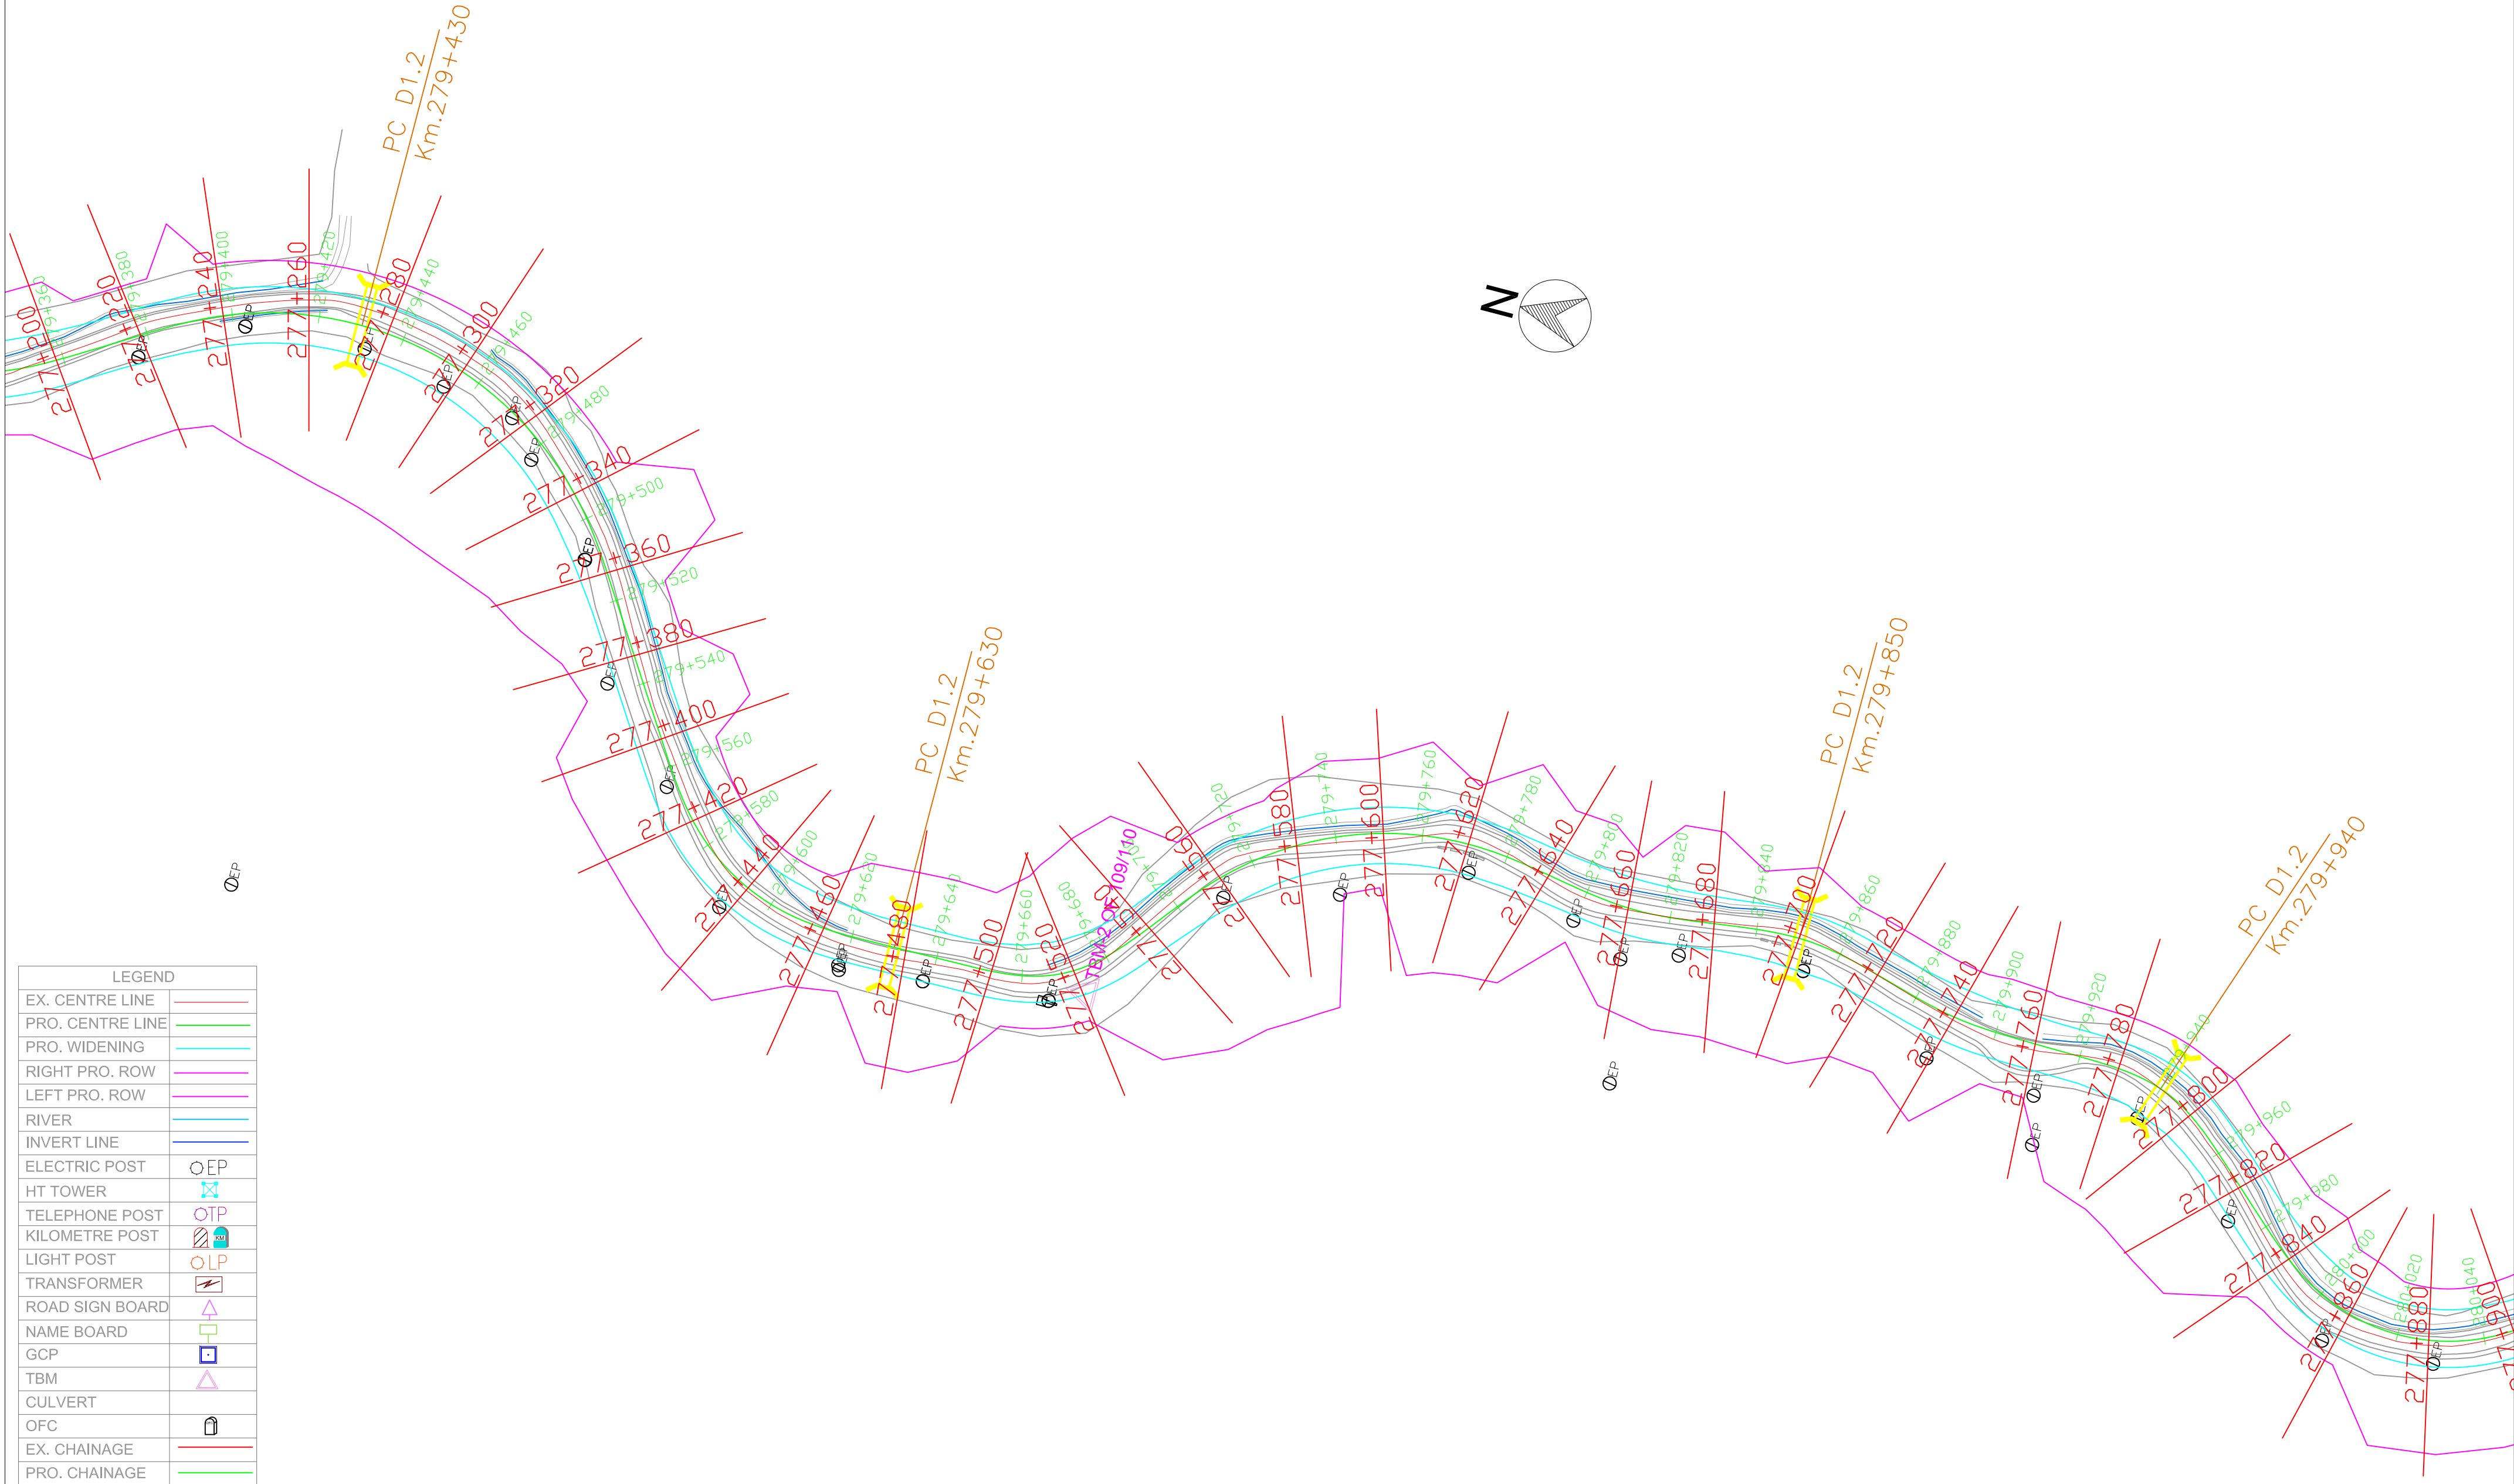


National Highways & Infrastructure Development Corporation Limited	REMARKS: 1: All Dimensions are in m.							WIDENING AND UPGRADATION TO 2 LANE WITH PAVED SHOULDER CONFIGURATION AND GEOMETRIC IMPROVEMENTS IN THE STATE OF MIZORAM			Drawing Title :-	
											NH - 54 P6 PLAN	
											STATION - KM 279+360 - KM 280+000	
											Drawing No:-	
											NH - 54 - P6 - P	
		Rev.	Date.		Drawn.	Checked.	Approved.	Designed.	Checked.	Approved.	Drawing No:-	
								Drawn.	Scale.	Date.	Sheet No:-	
									H=1 : 1000 V=1:1000		32 OF 52	

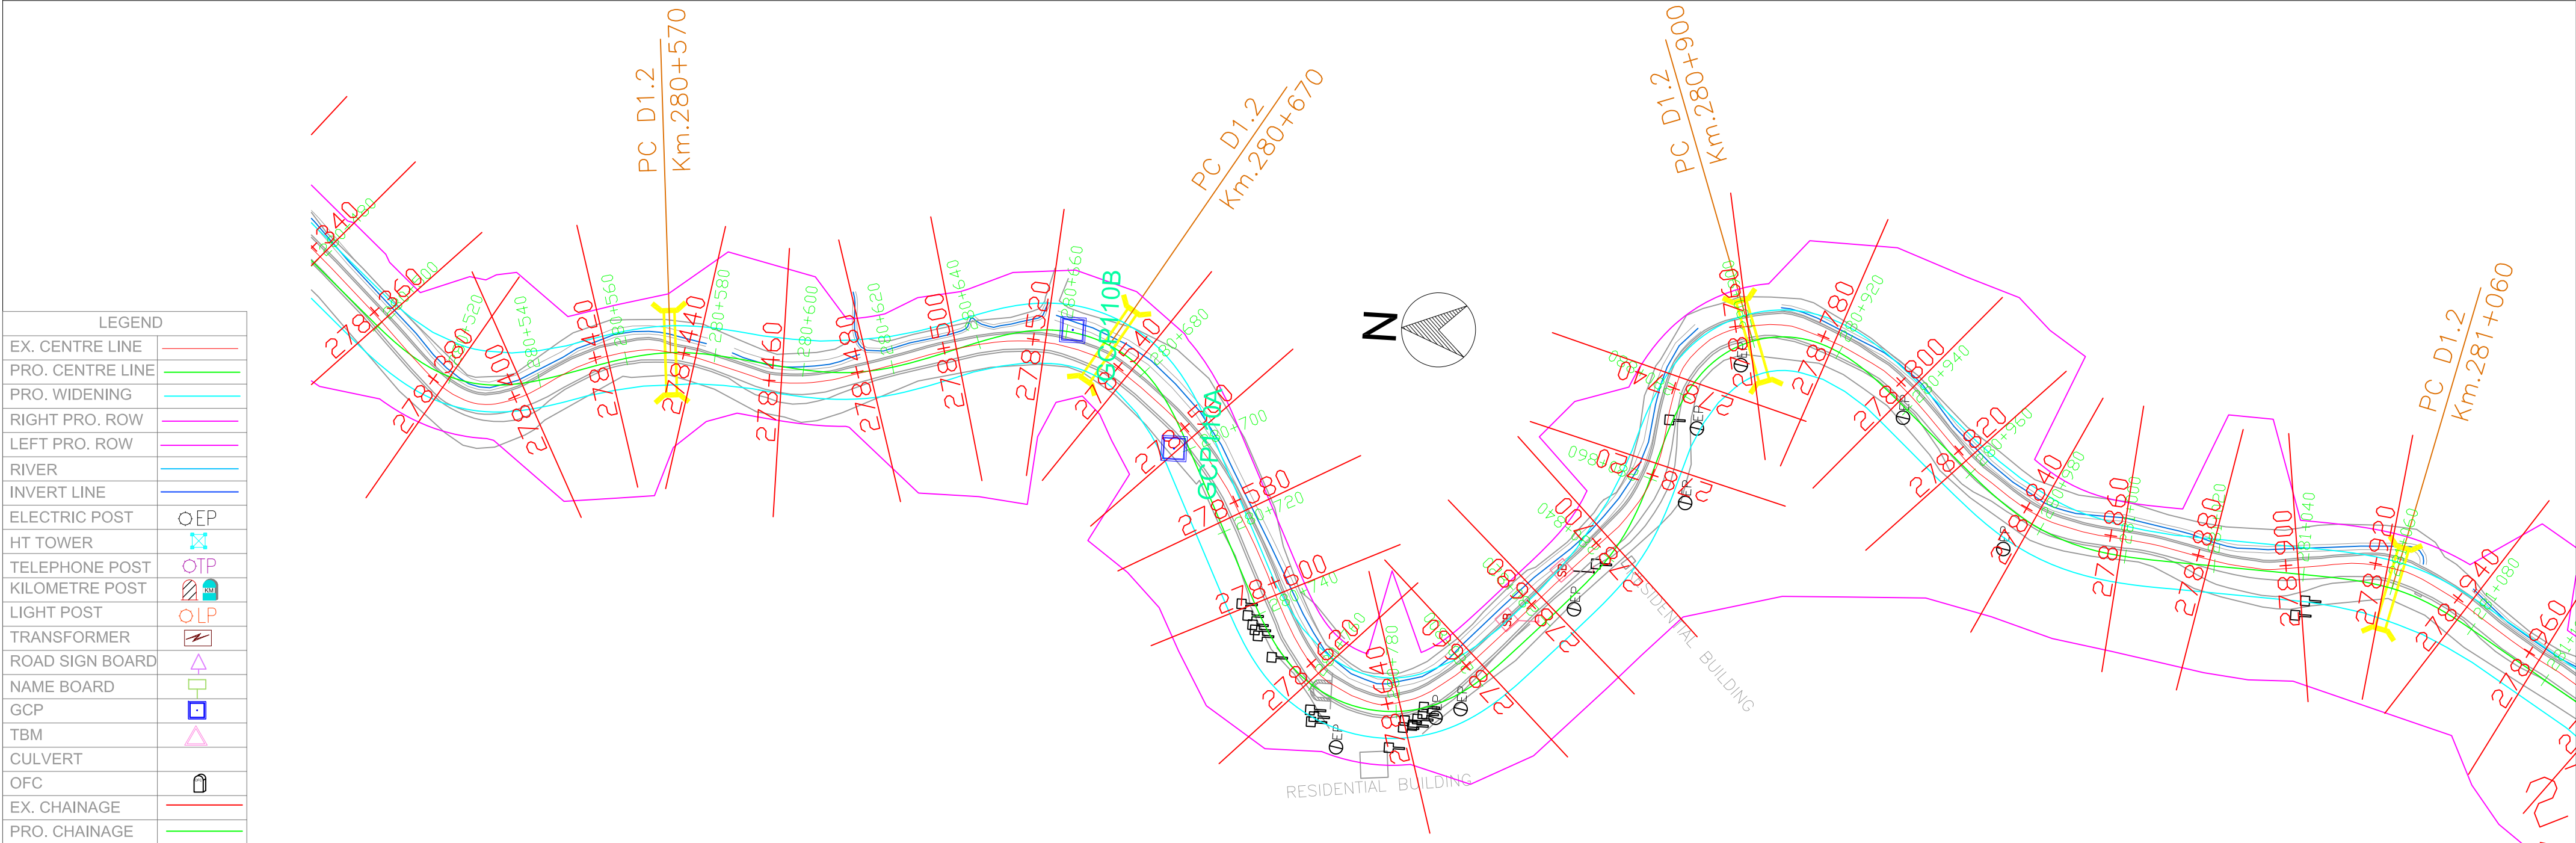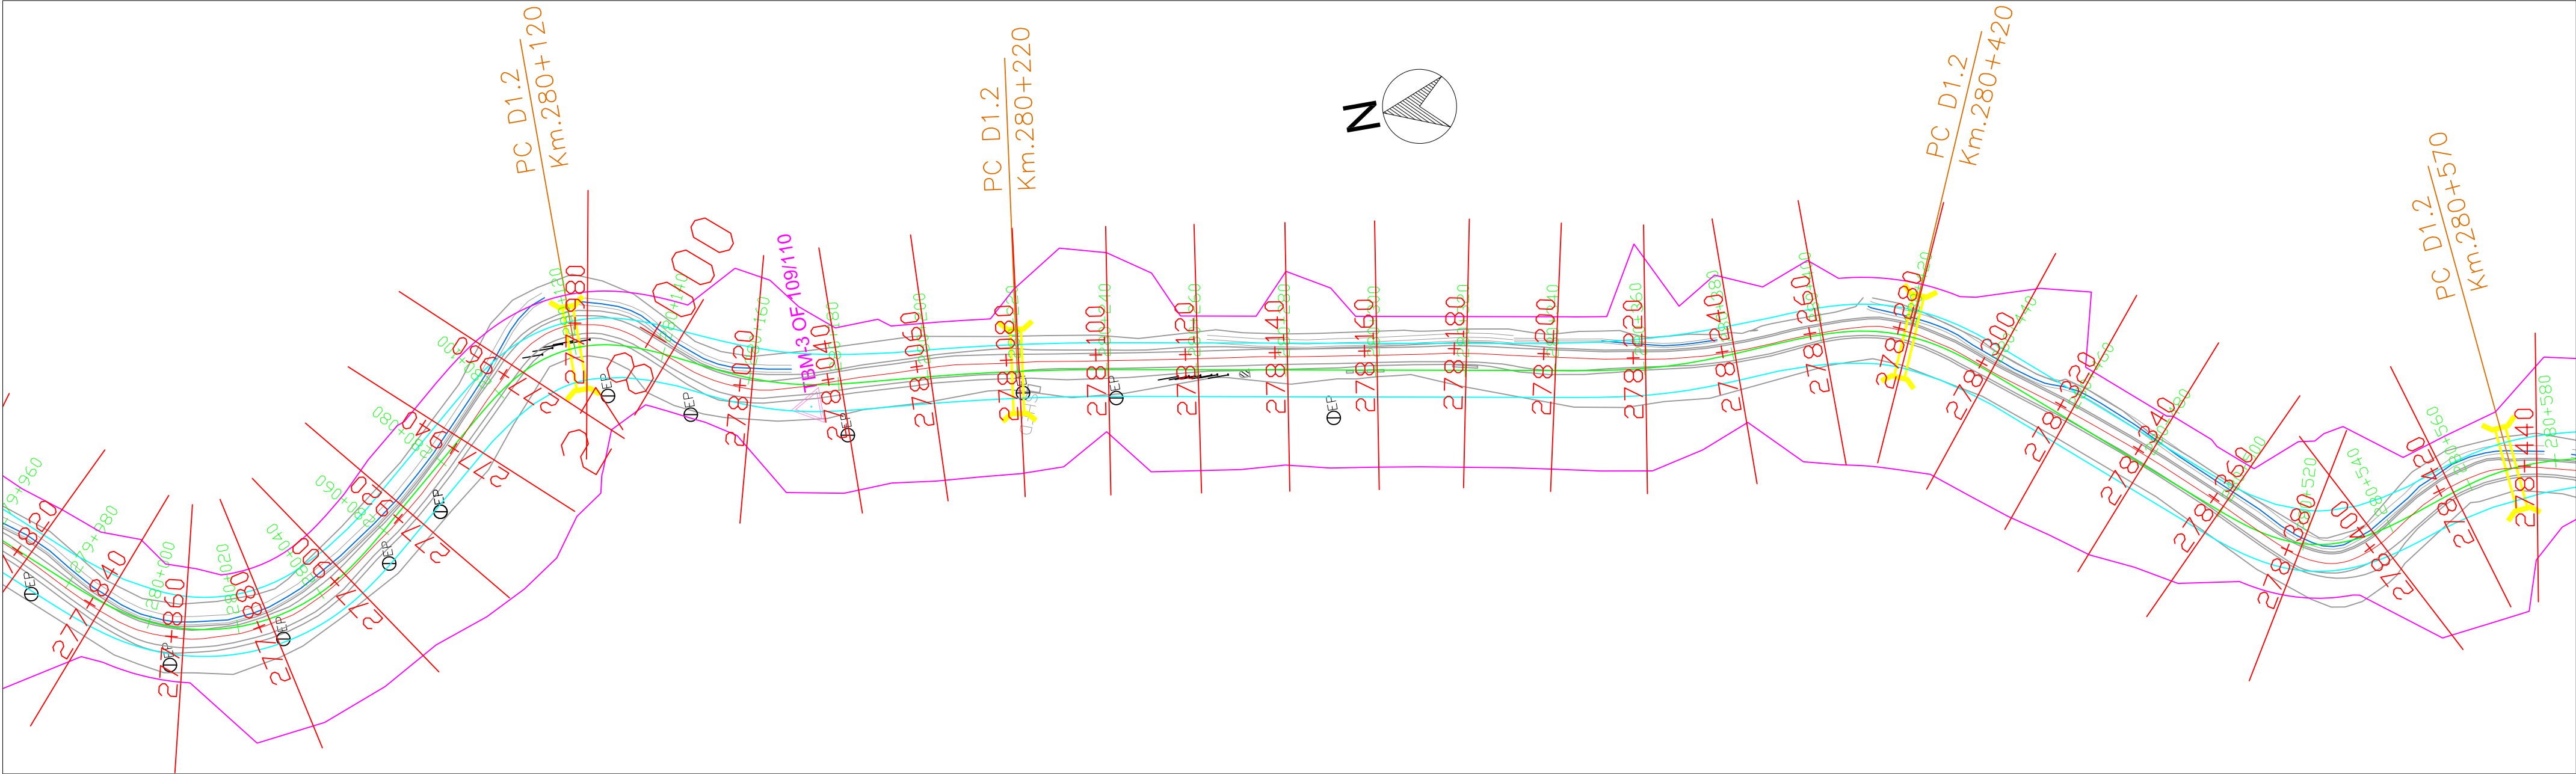



LEGEND	
EX. CENTRE LINE	—
PRO. CENTRE LINE	—
PRO. WIDENING	—
RIGHT PRO. ROW	—
LEFT PRO. ROW	—
RIVER	—
INVERT LINE	—
ELECTRIC POST	○EP
HT TOWER	⊠
TELEPHONE POST	○TP
KILOMETRE POST	⊠
LIGHT POST	○LP
TRANSFORMER	⚡
ROAD SIGN BOARD	⬆
NAME BOARD	□
GCP	■
TBM	△
CULVERT	—
OFC	⌐
EX. CHAINAGE	—
PRO. CHAINAGE	—

 National Highways & Infrastructure Development Corporation Limited	REMARKS: 1: All Dimensions are in m.							WIDENING AND UPGRADATION TO 2 LANE WITH PAVED SHOULDER CONFIGURATION AND GEOMETRIC IMPROVEMENTS IN THE STATE OF MIZORAM			Drawing Title :- NH - 54 P6 PLAN STATION - KM 280+000 - KM 281+000	
											Drawing No:- NH - 54 - P6 - P	
								Designed.	Checked	Approved.	Sheet No:- 33 OF 52	
		Rev.	Date.				Drawn.	Checked.	Approved.	Date.		

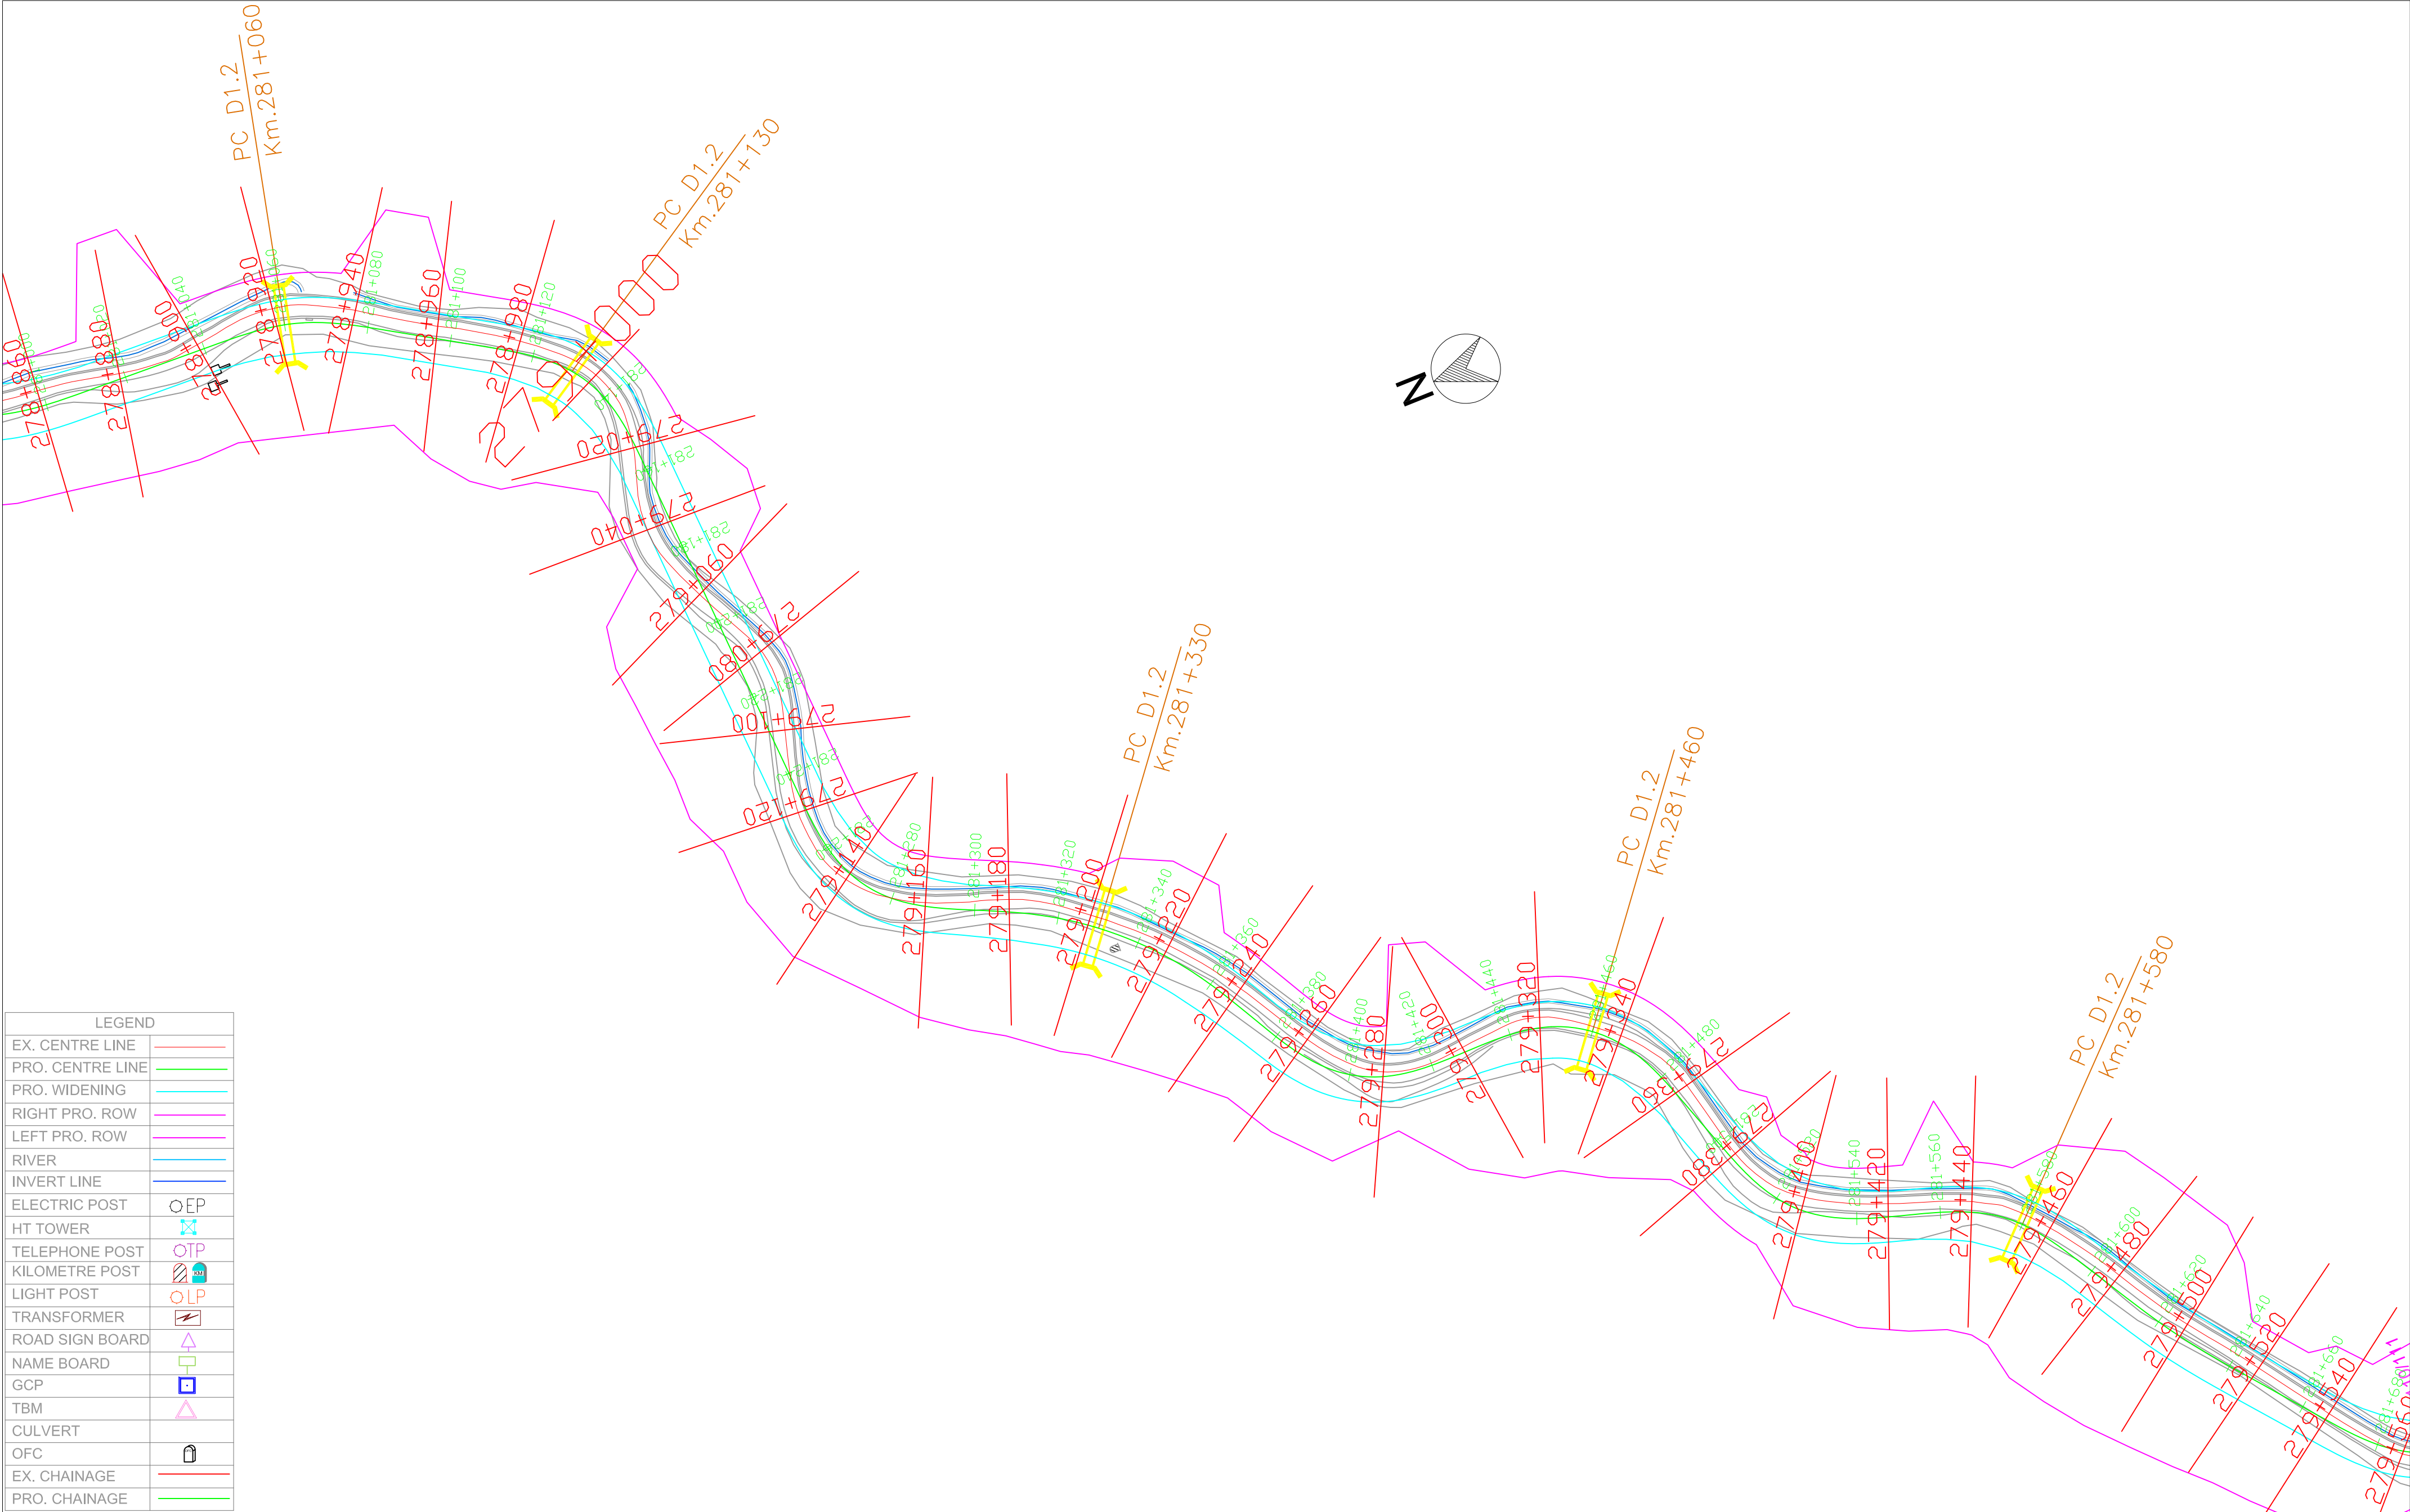


LEGEND	
EX. CENTRE LINE	—
PRO. CENTRE LINE	—
PRO. WIDENING	—
RIGHT PRO. ROW	—
LEFT PRO. ROW	—
RIVER	—
INVERT LINE	—
ELECTRIC POST	○EP
HT TOWER	⊠
TELEPHONE POST	○TP
KILOMETRE POST	⏏
LIGHT POST	○LP
TRANSFORMER	⚡
ROAD SIGN BOARD	⬆
NAME BOARD	⏏
GCP	⏏
TBM	⏏
CULVERT	⏏
OFC	⏏
EX. CHAINAGE	—
PRO. CHAINAGE	—

 National Highways & Infrastructure Development Corporation Limited	REMARKS: 1: All Dimensions are in m.						WIDENING AND UPGRADATION TO 2 LANE WITH PAVED SHOULDER CONFIGURATION AND GEOMETRIC IMPROVEMENTS IN THE STATE OF MIZORAM			Drawing Title :- NH - 54 P6 PLAN STATION - KM 281+000 - KM 281+640			
									Designed.	Checked	Approved.	Drawing No:- NH - 54 - P6 - P	
									Drawn.	Scale. H=1 : 1000 V=1:1000	Date.	Sheet No:- 34 OF 52	
			Rev.	Date.		Drawn.	Checked.	Approved.					

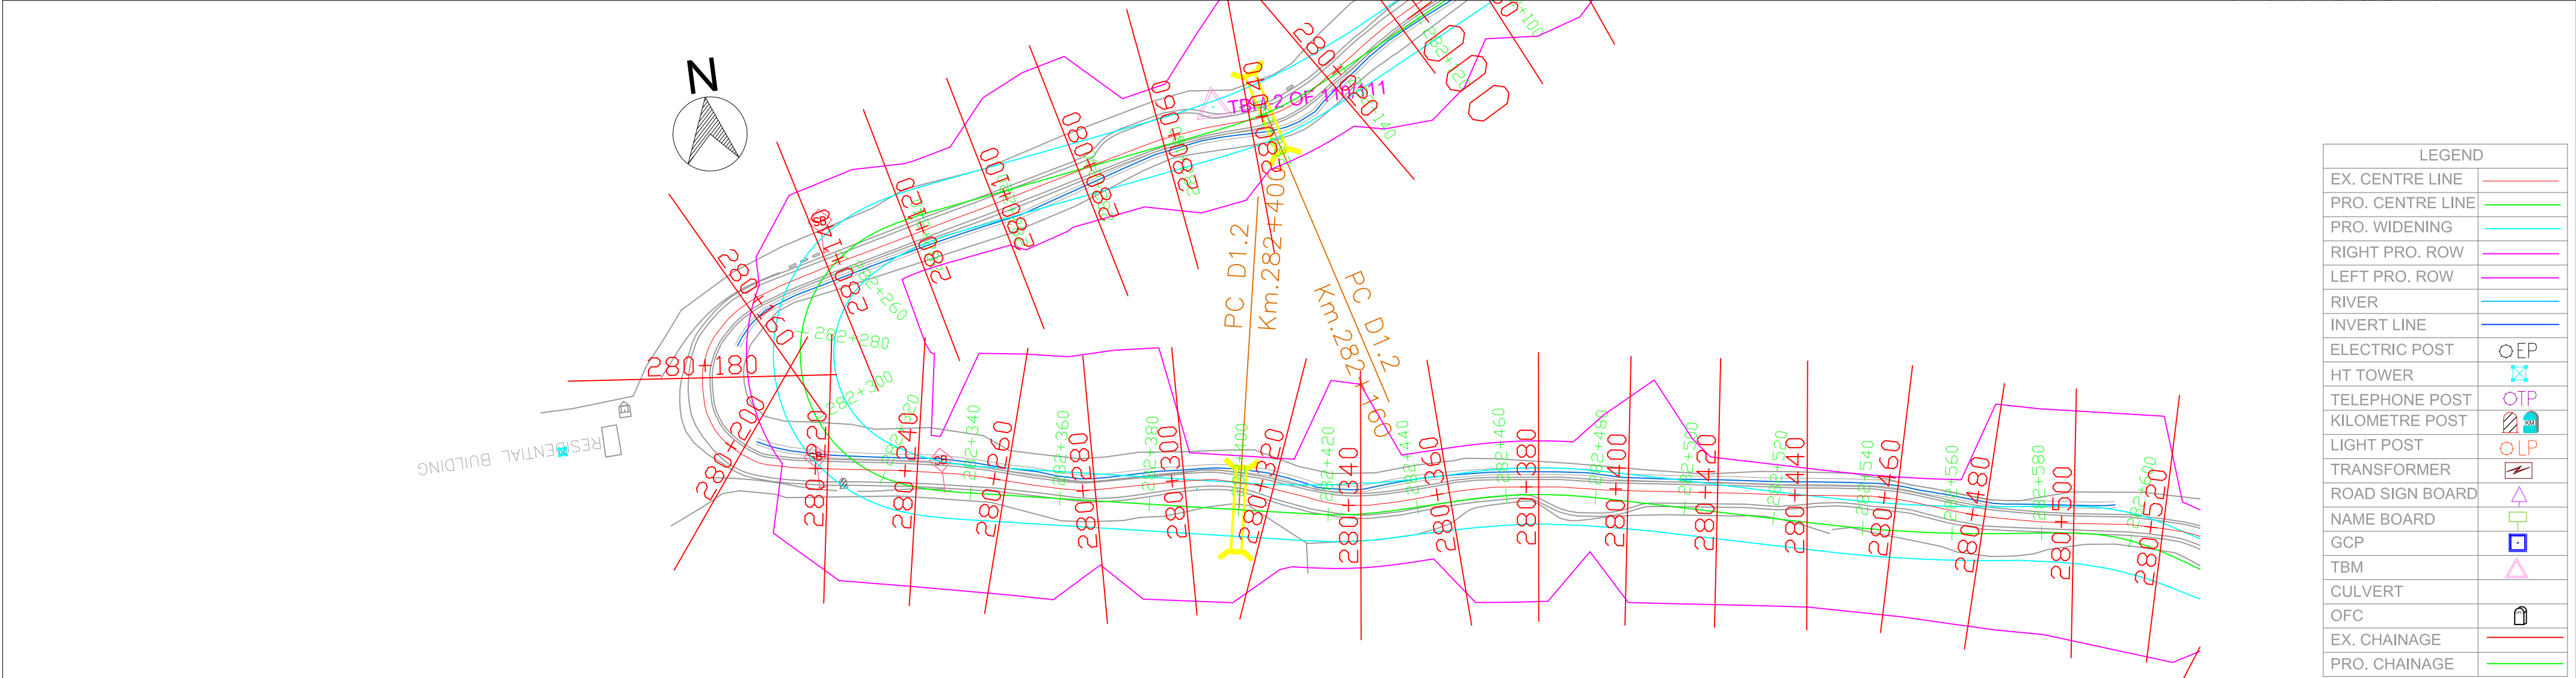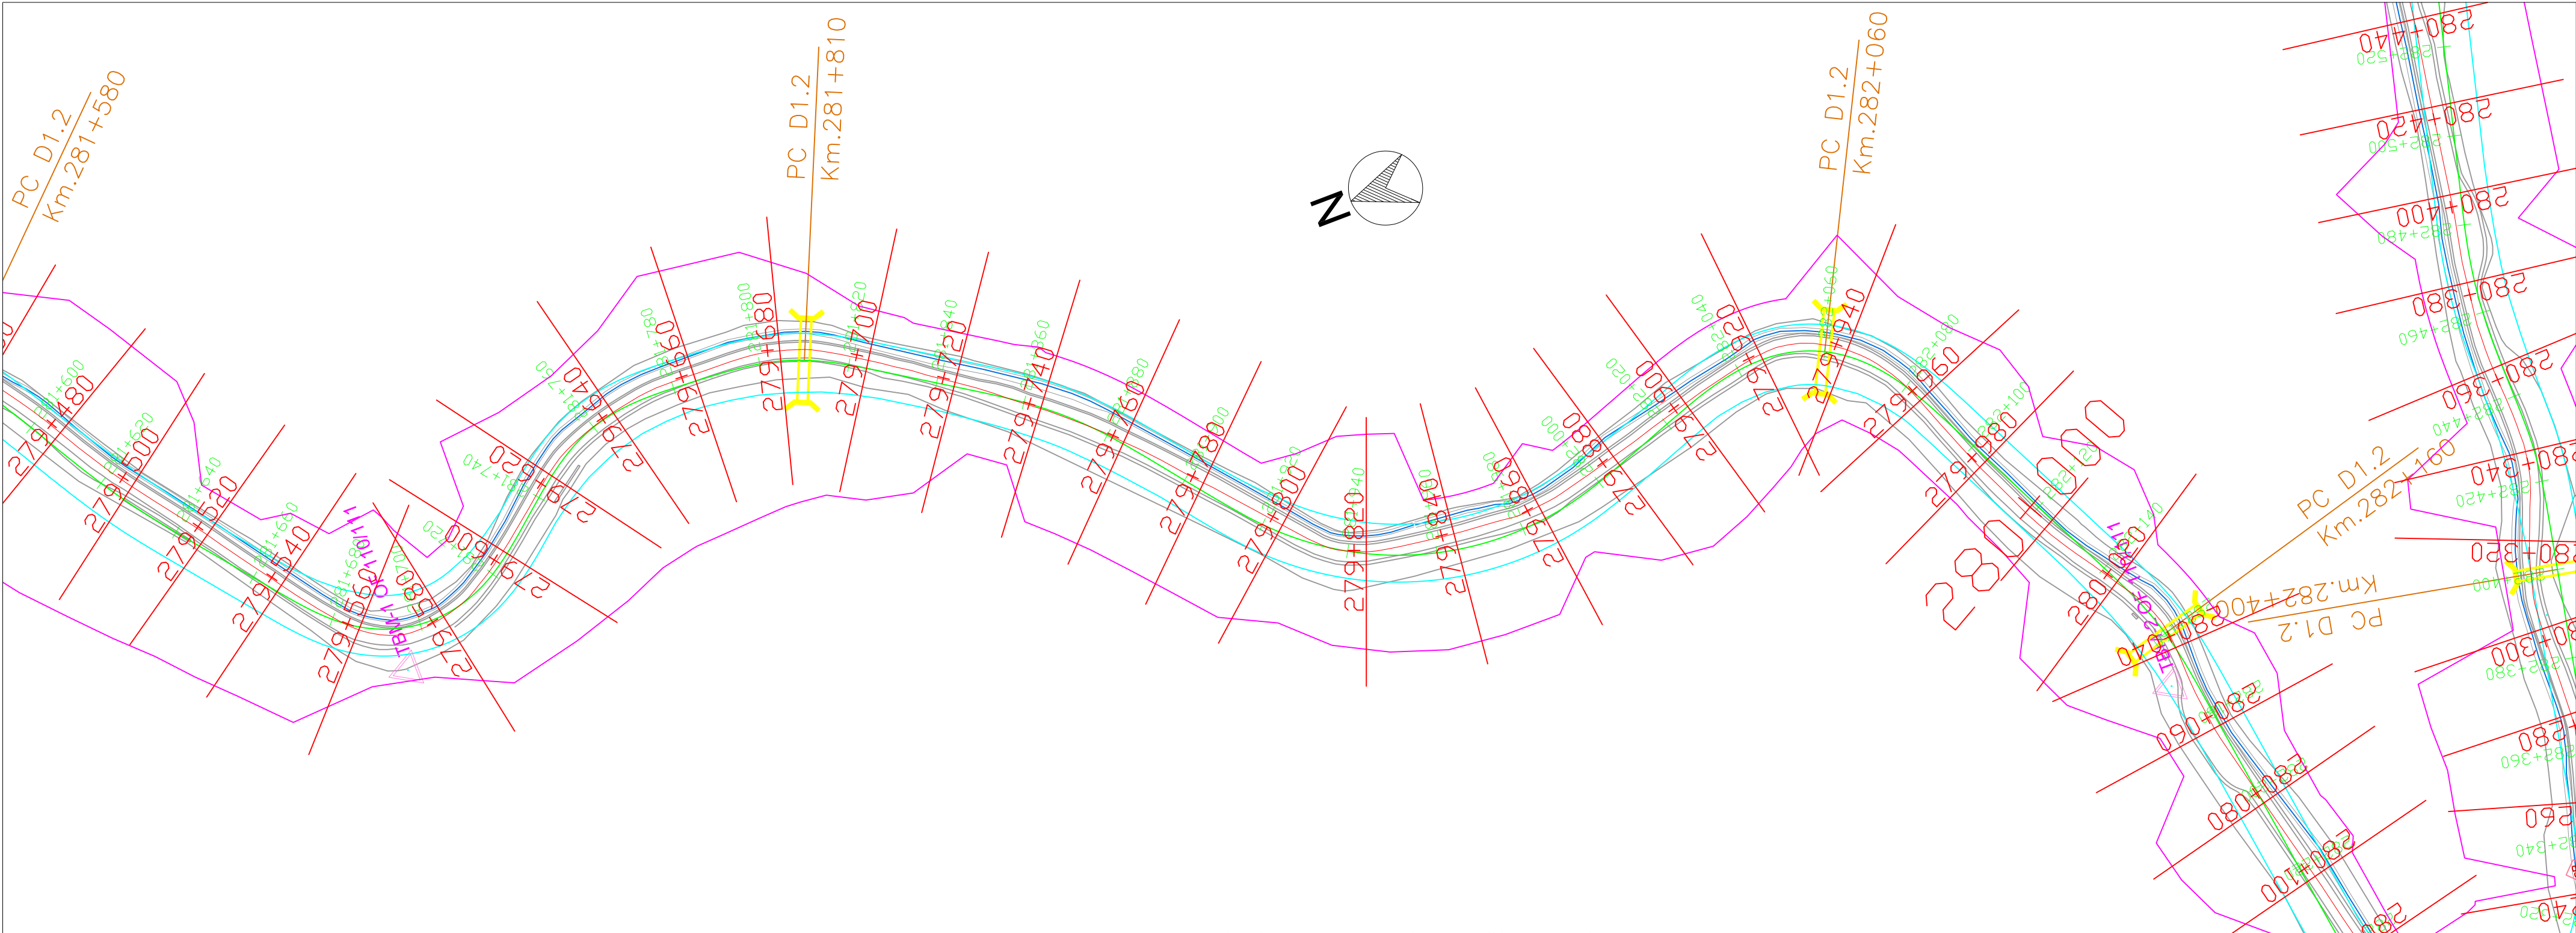



LEGEND	
EX. CENTRE LINE	
PRO. CENTRE LINE	
PRO. WIDENING	
RIGHT PRO. ROW	
LEFT PRO. ROW	
RIVER	
INVERT LINE	
ELECTRIC POST	
HT TOWER	
TELEPHONE POST	
KILOMETRE POST	
LIGHT POST	
TRANSFORMER	
ROAD SIGN BOARD	
NAME BOARD	
GCP	
TBM	
CULVERT	
OFC	
EX. CHAINAGE	
PRO. CHAINAGE	

 National Highways & Infrastructure Development Corporation Limited	REMARKS: 1: All Dimensions are in m.							WIDENING AND UPGRADATION TO 2 LANE WITH PAVED SHOULDER CONFIGURATION AND GEOMETRIC IMPROVEMENTS IN THE STATE OF MIZORAM			Drawing Title :- NH - 54 P6 PLAN STATION - KM 281+640 - KM 282+540	
											Drawing No:- NH - 54 - P6 - P	
								Designed.	Checked	Approved.	Drawing No:-	
		Rev.	Date.					Drawn.	Scale. H=1 : 1000 V=1:1000	Date.	Sheet No:- 35 OF 52	

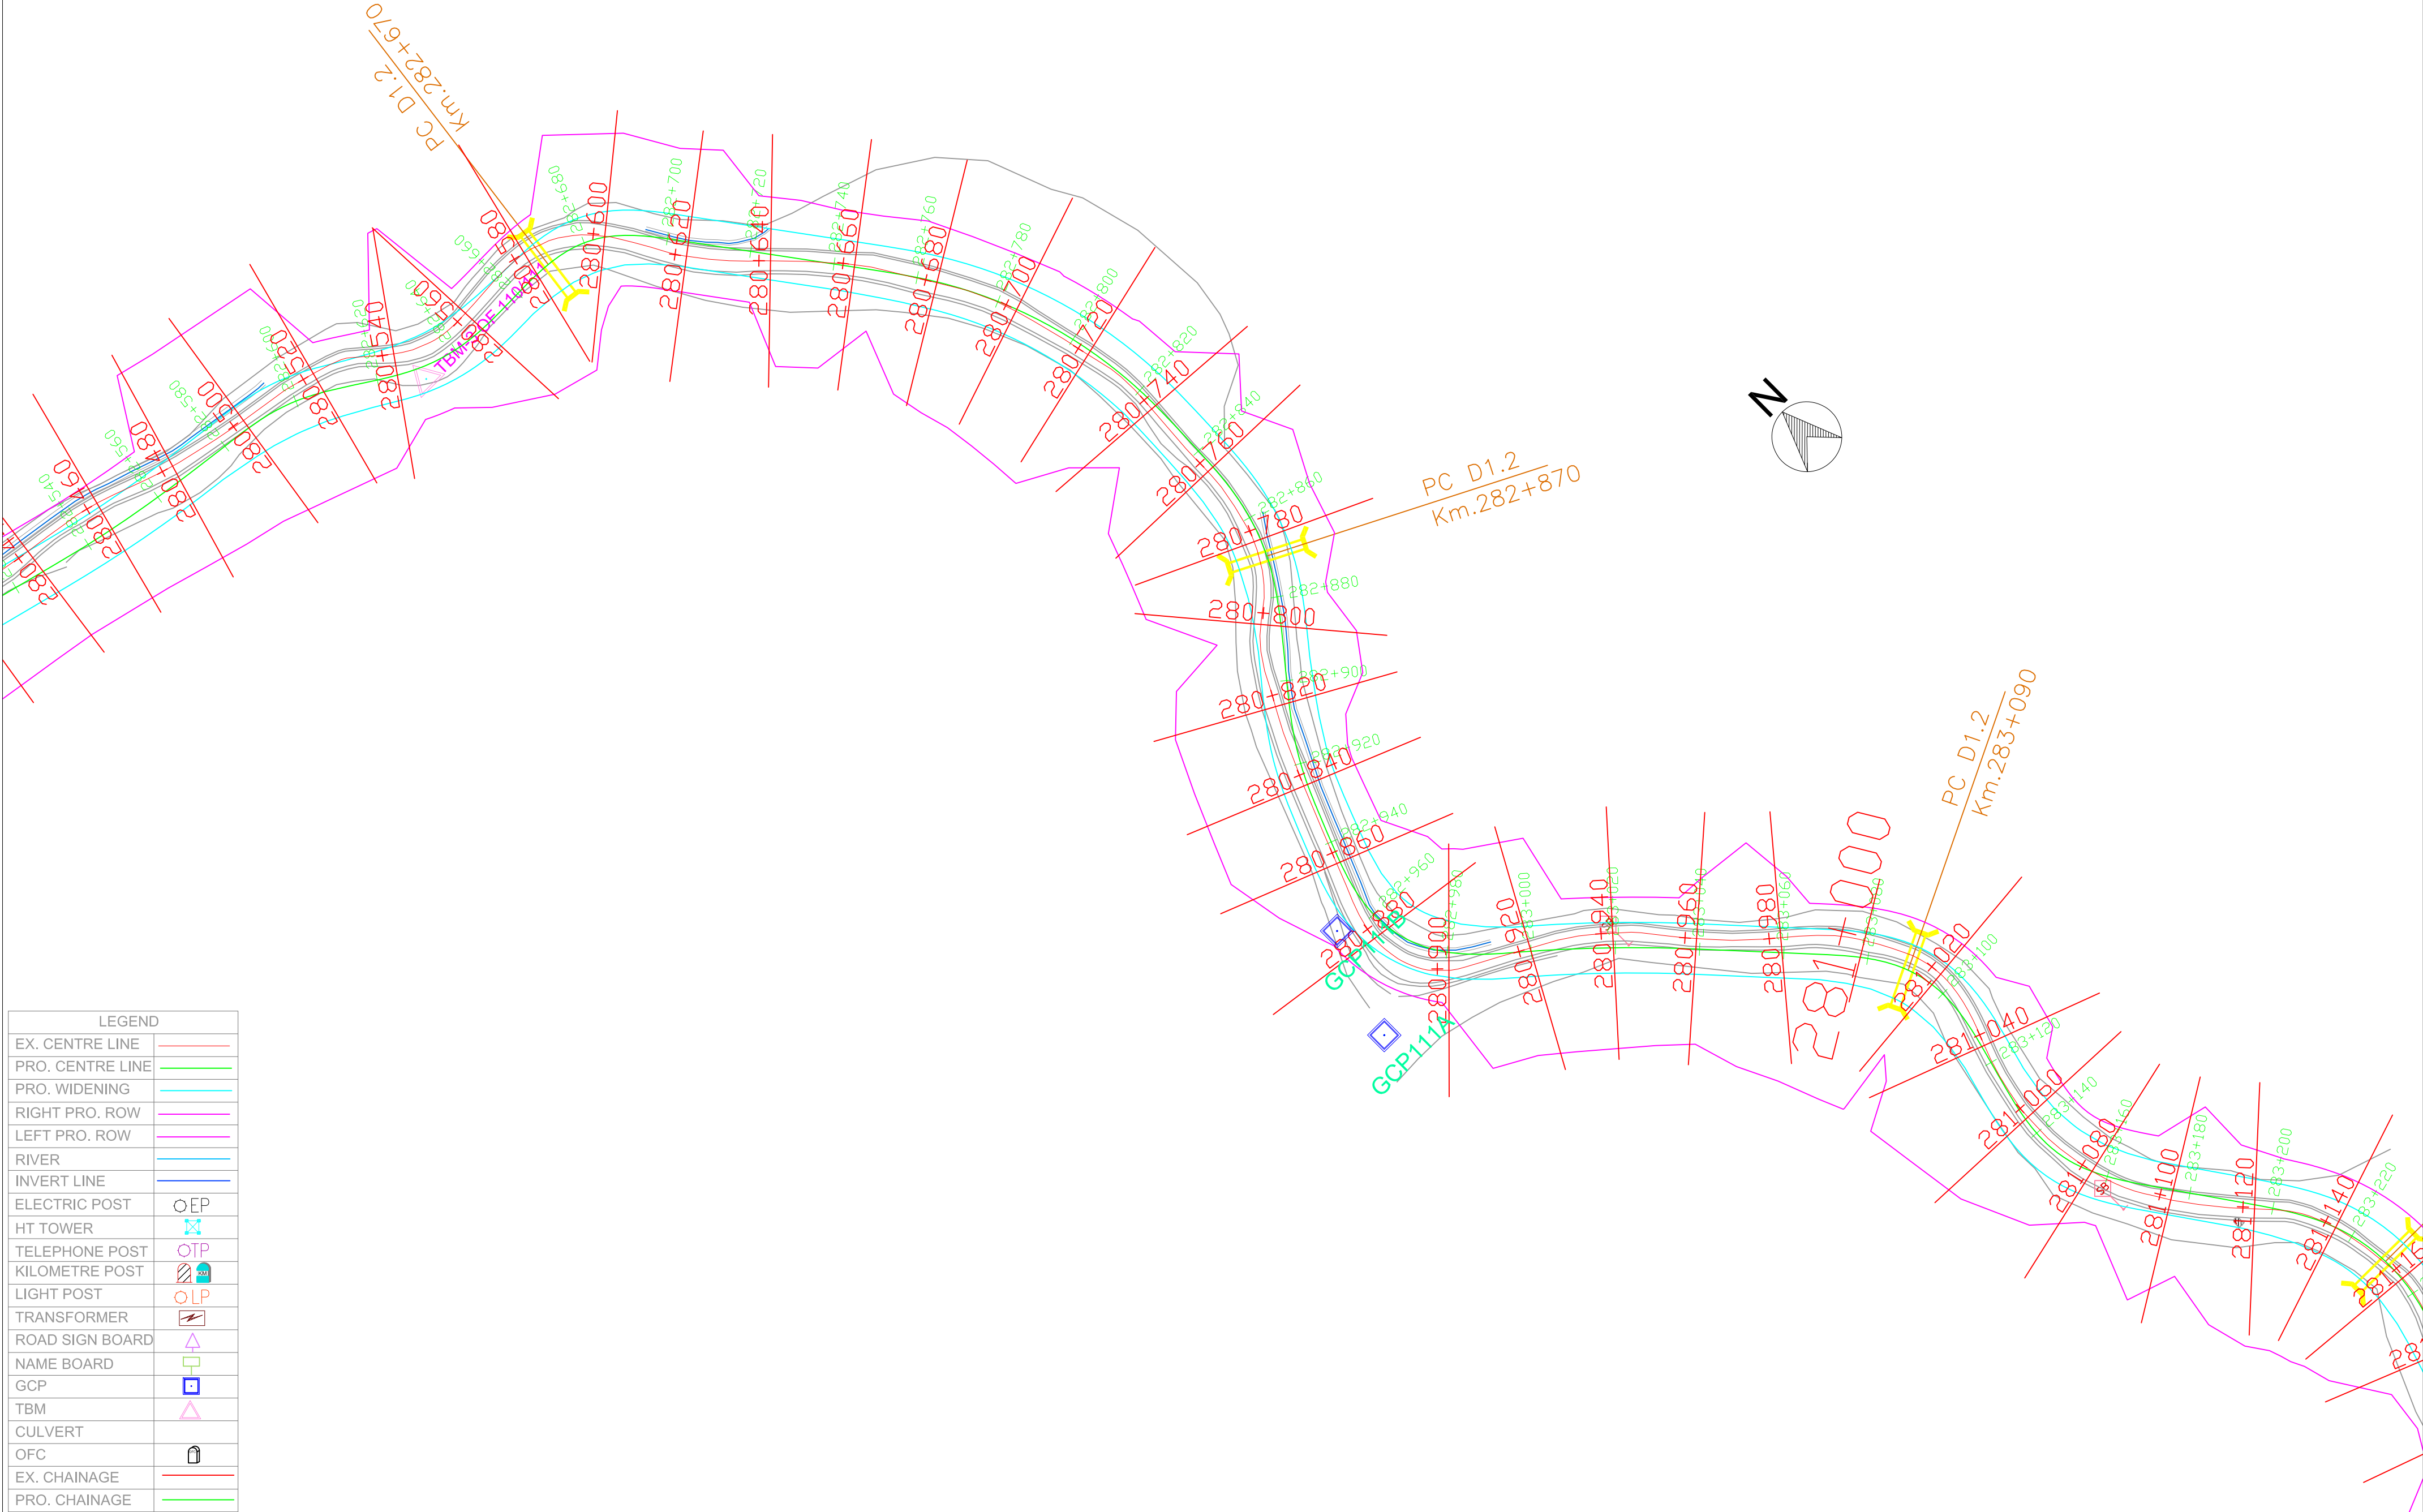

LEGEND	
EX. CENTRE LINE	—
PRO. CENTRE LINE	—
PRO. WIDENING	—
RIGHT PRO. ROW	—
LEFT PRO. ROW	—
RIVER	—
INVERT LINE	—
ELECTRIC POST	○EP
HT TOWER	⊠
TELEPHONE POST	○TP
KILOMETRE POST	▨
LIGHT POST	○LP
TRANSFORMER	⚡
ROAD SIGN BOARD	△
NAME BOARD	□
GCP	■
TBM	△
CULVERT	—
OFC	⌂
EX. CHAINAGE	—
PRO. CHAINAGE	—

 National Highways & Infrastructure Development Corporation Limited	REMARKS: 1: All Dimensions are in m.						WIDENING AND UPGRADATION TO 2 LANE WITH PAVED SHOULDER CONFIGURATION AND GEOMETRIC IMPROVEMENTS IN THE STATE OF MIZORAM			Drawing Title :- NH - 54 P6 PLAN STATION - KM 282+540 - KM 283+200			
									Designed.	Checked	Approved.	Drawing No:- NH - 54 - P6 - P	
									Drawn.	Scale. H=1 : 1000 V=1:1000	Date.	Sheet No:- 36 OF 52	
			Rev.	Date.		Drawn.	Checked.	Approved.					

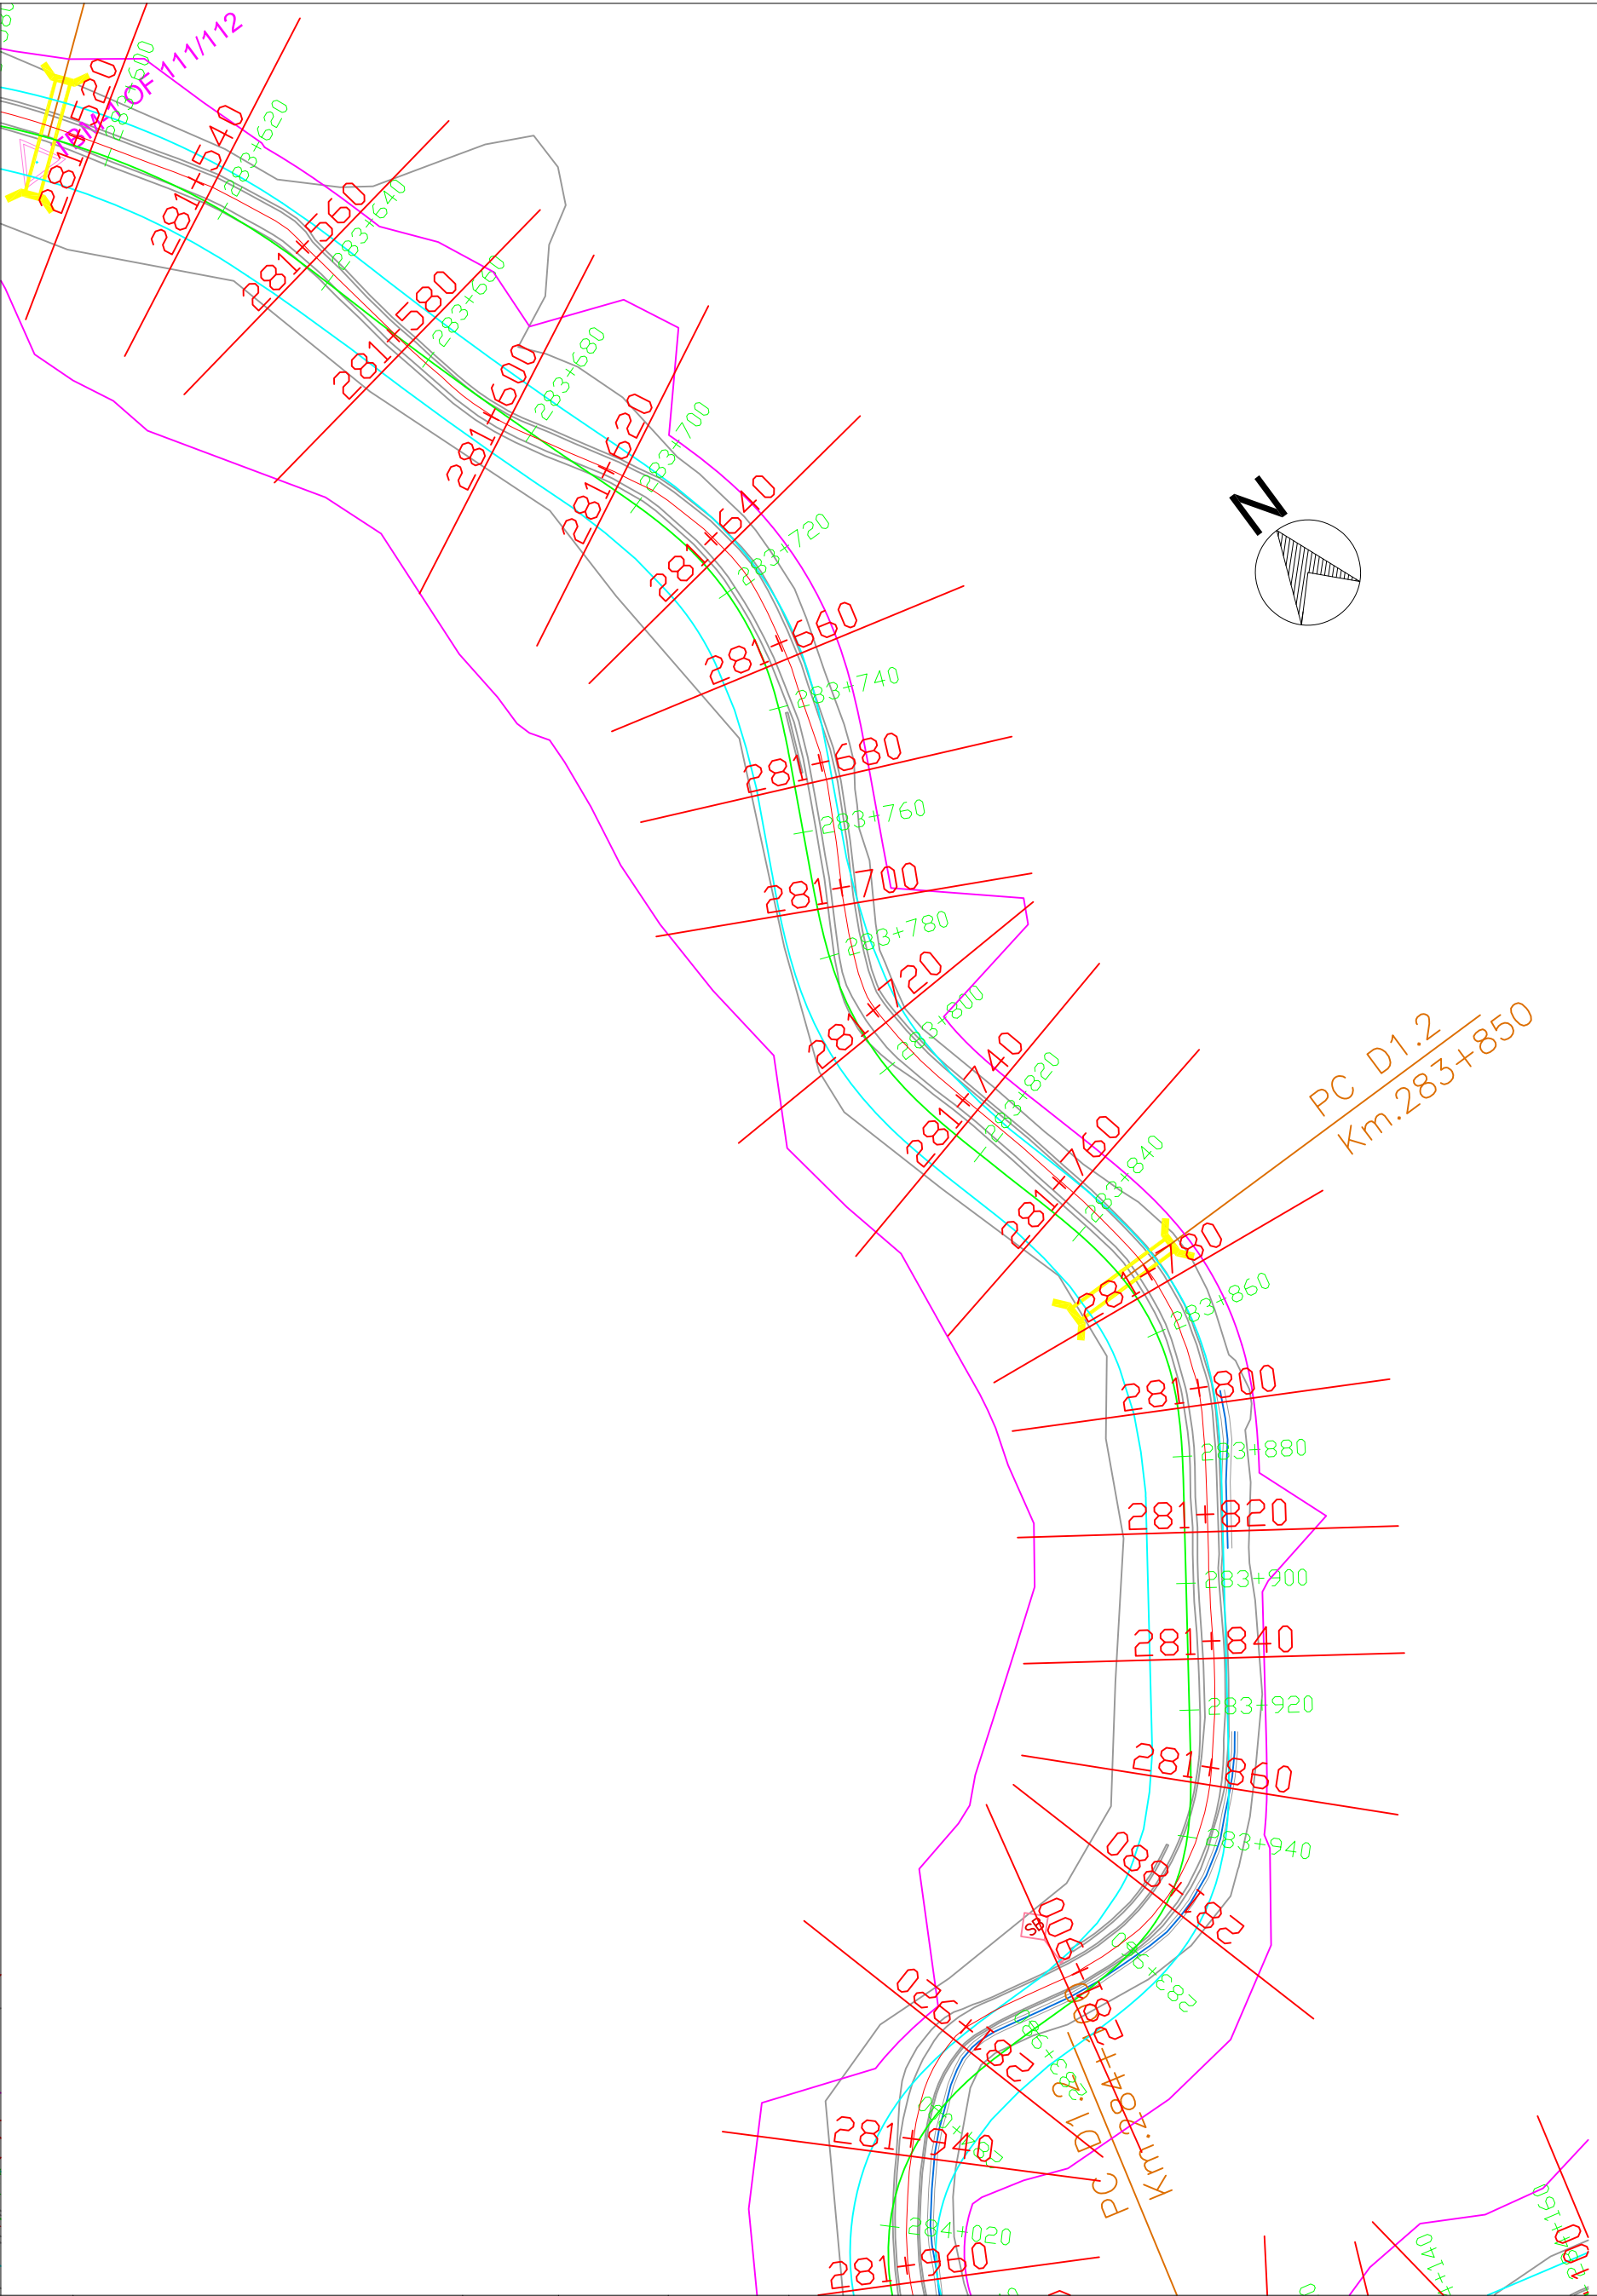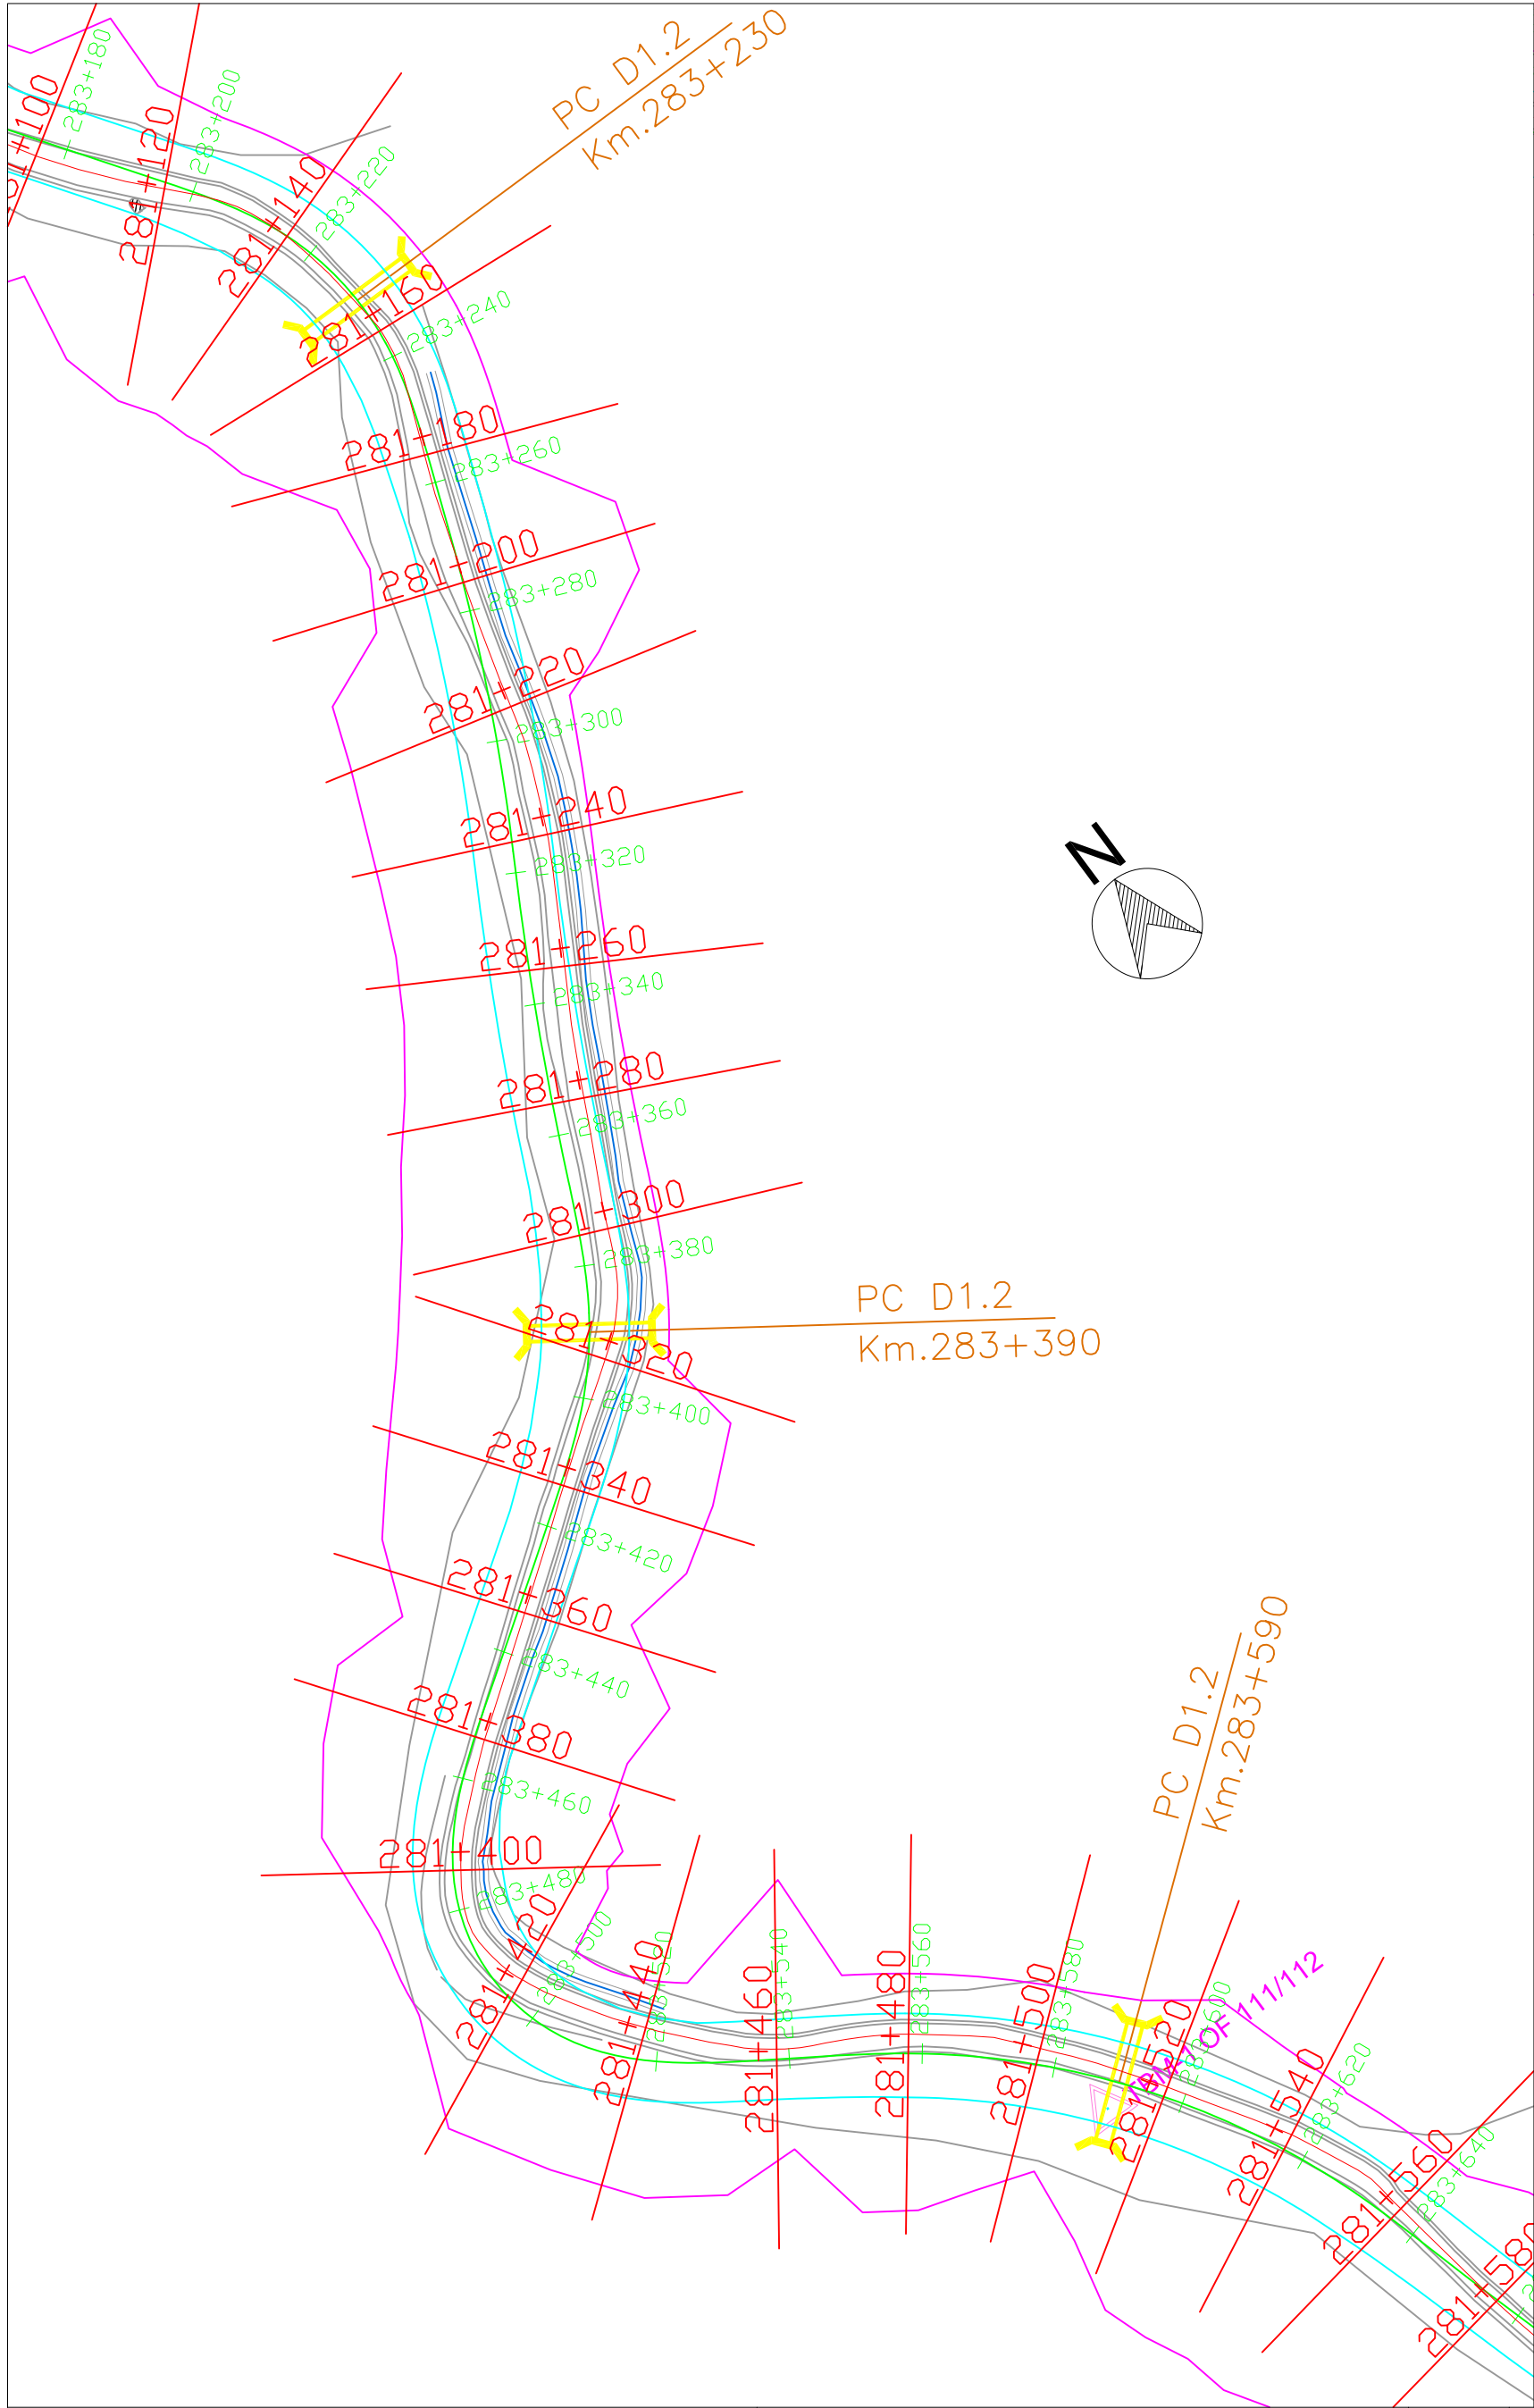

LEGEND	
EX. CENTRE LINE	—
PRO. CENTRE LINE	—
PRO. WIDENING	—
RIGHT PRO. ROW	—
LEFT PRO. ROW	—
RIVER	—
INVERT LINE	—
ELECTRIC POST	○EP
HT TOWER	⊠
TELEPHONE POST	⊞
KILOMETRE POST	
LIGHT POST	○LP
TRANSFORMER	
ROAD SIGN BOARD	
NAME BOARD	
GCP	
TBM	
CULVERT	
OFC	
EX. CHAINAGE	—
PRO. CHAINAGE	—



National Highways & Infrastructure
Development Corporation Limited

REMARKS:

1: All Dimensions are in m.

Rev.	Date.			Drawn.	Checked.	Approved.

WIDENING AND UPGRADATION TO 2 LANE WITH PAVED
SHOULDER CONFIGURATION AND GEOMETRIC
IMPROVEMENTS IN THE STATE OF MIZORAM

Designed.	Checked	Approved.
Drawn.	Scale. H=1 : 1000 V=1:1000	Date.

Drawing Title :-


NH - 54 P6
PLAN
STATION - KM 283+200 - KM 284+020

Drawing No:-

NH - 54 - P6 - P

Sheet No:-

37 OF 52

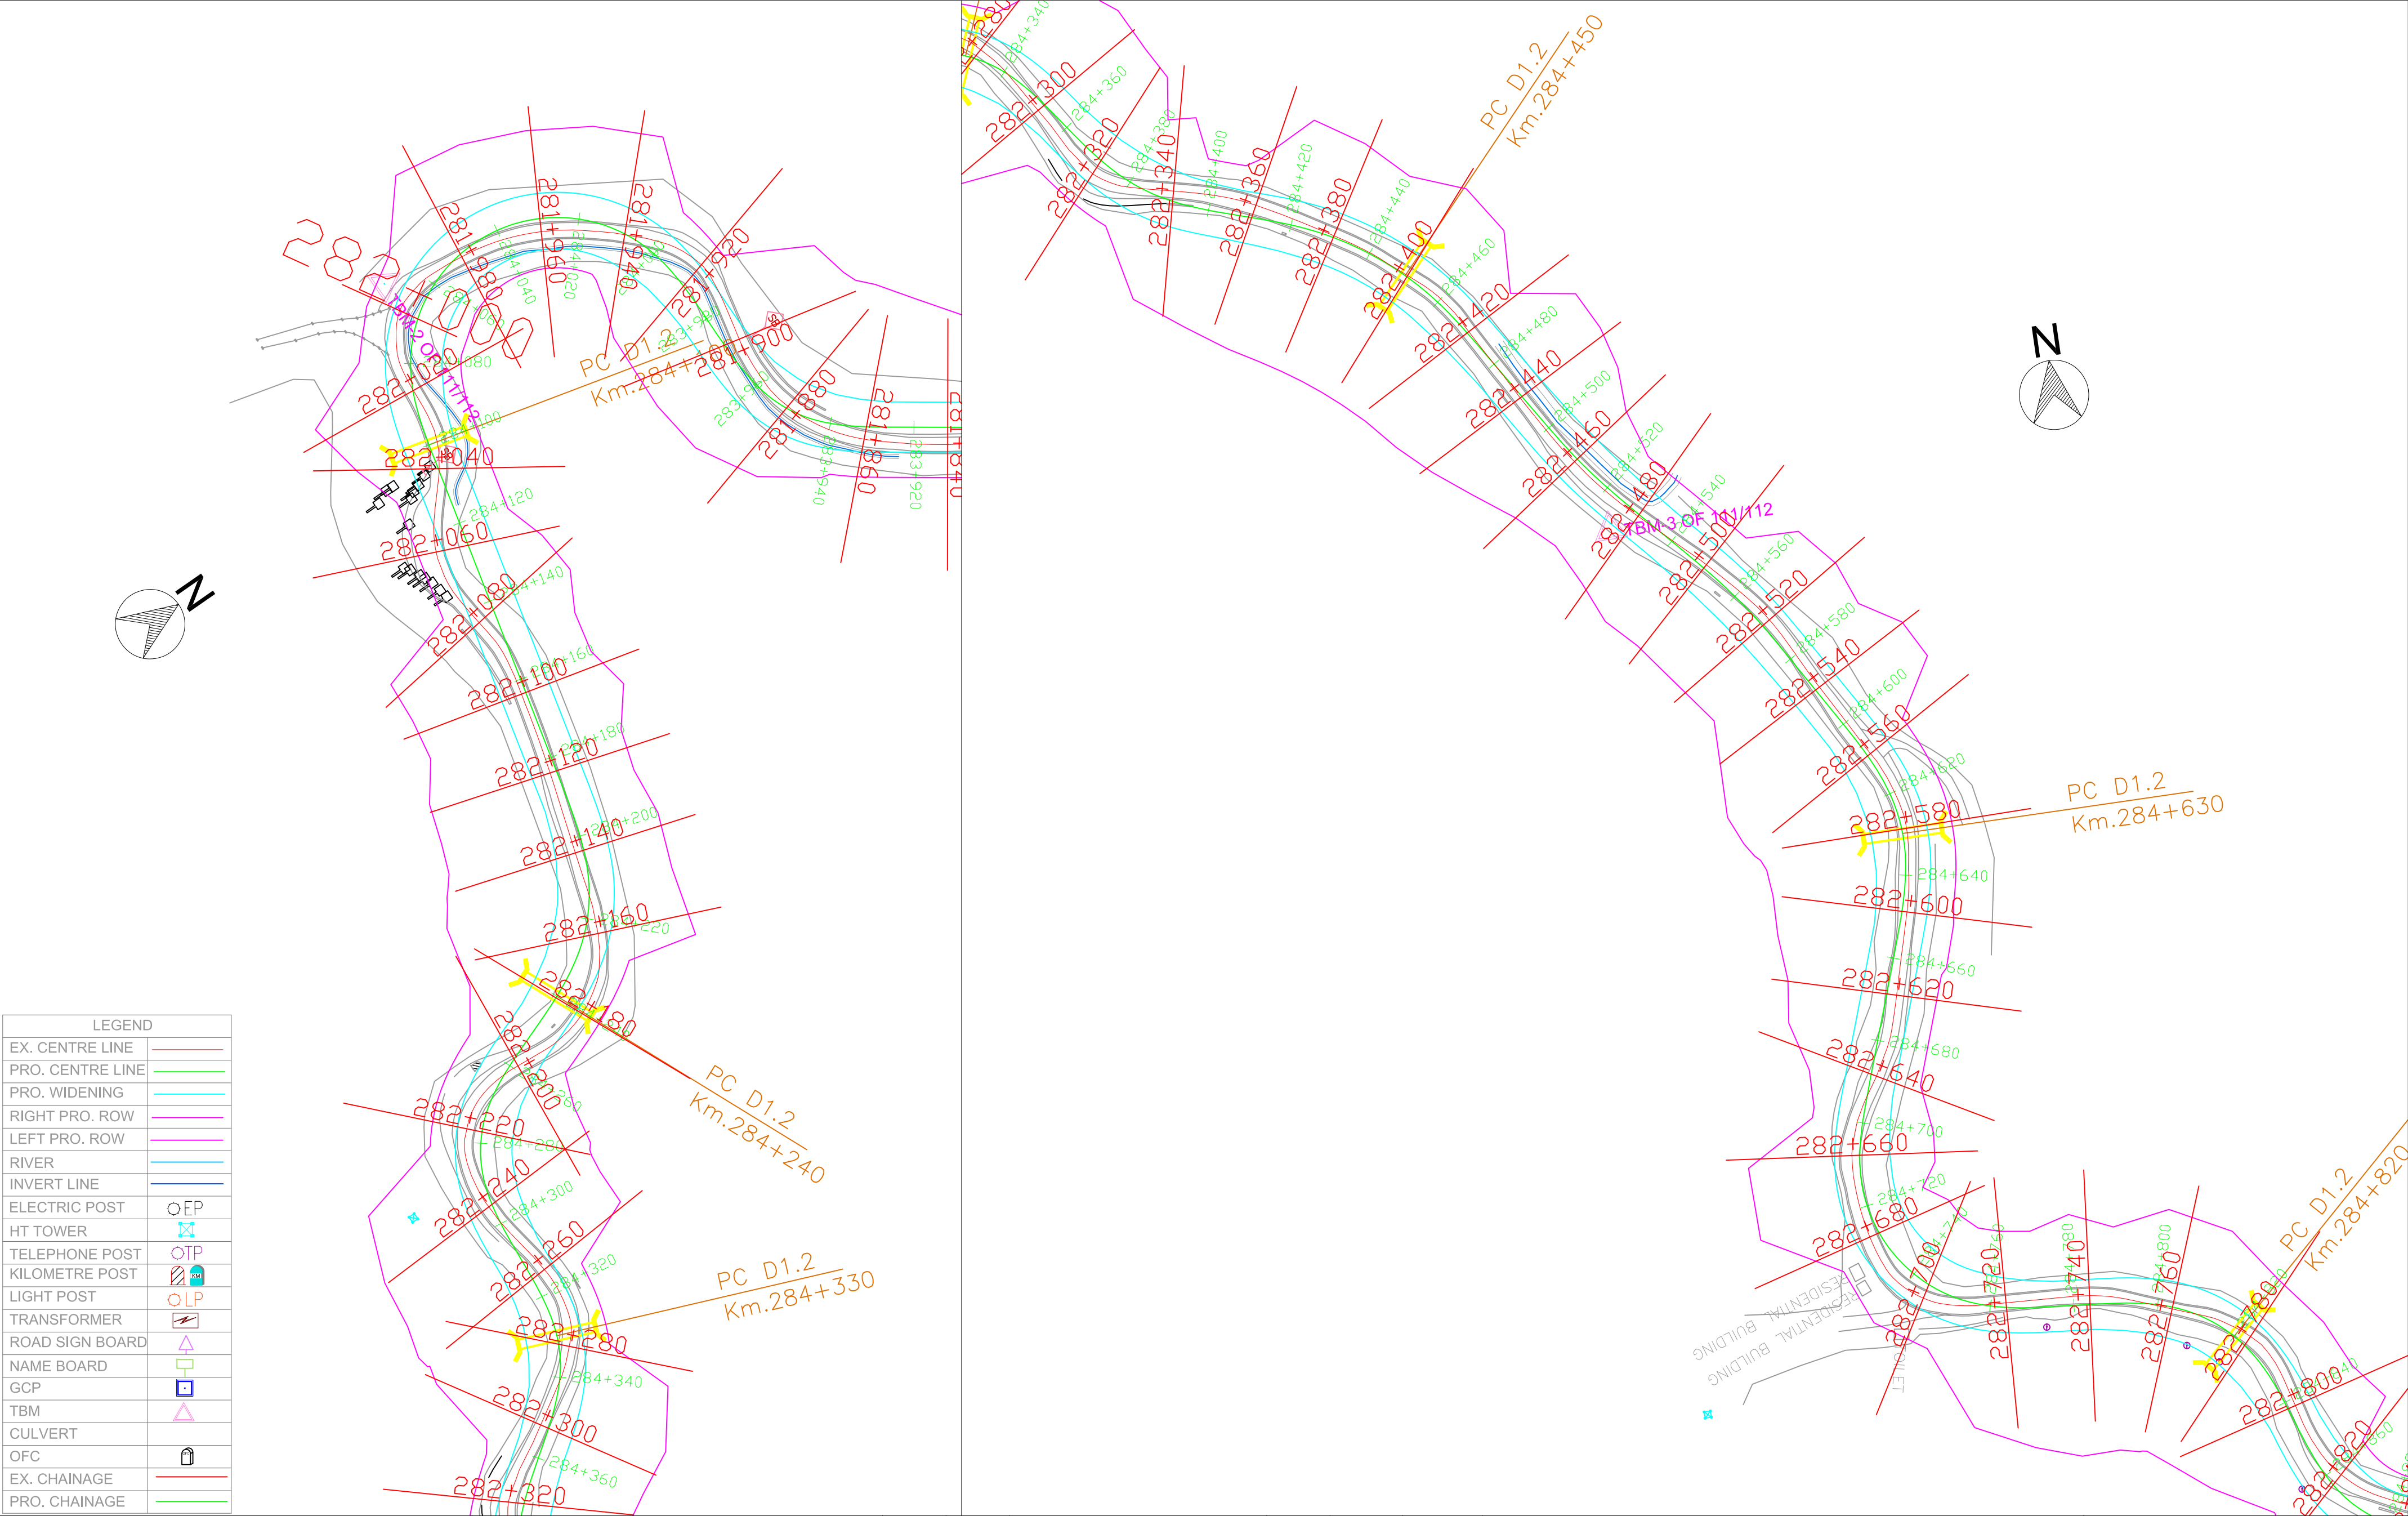

LEGEND	
EX. CENTRE LINE	—
PRO. CENTRE LINE	—
PRO. WIDENING	—
RIGHT PRO. ROW	—
LEFT PRO. ROW	—
RIVER	—
INVERT LINE	—
ELECTRIC POST	○EP
HT TOWER	⊠
TELEPHONE POST	○TP
KILOMETRE POST	⊠
LIGHT POST	○LP
TRANSFORMER	⊠
ROAD SIGN BOARD	⊠
NAME BOARD	⊠
GCP	⊠
TBM	⊠
CULVERT	⊠
OFC	⊠
EX. CHAINAGE	—
PRO. CHAINAGE	—

REMARKS:

1: All Dimensions are in m.

Rev.	Date.		Drawn.	Checked.	Approved.	

WIDENING AND UPGRADATION TO 2 LANE WITH PAVED
SHOULDER CONFIGURATION AND GEOMETRIC
IMPROVEMENTS IN THE STATE OF MIZORAM

Designed.	Checked	Approved.
Drawn.	Scale. H=1 : 1000 V=1:1000	Date.

Drawing Title :-

NH - 54 P6
PLAN
STATION - KM 284+020 - KM 284+820

Drawing No:-



NH - 54 - P6 - P

Sheet No:-

38 OF 52



National Highways & Infrastructure
Development Corporation Limited

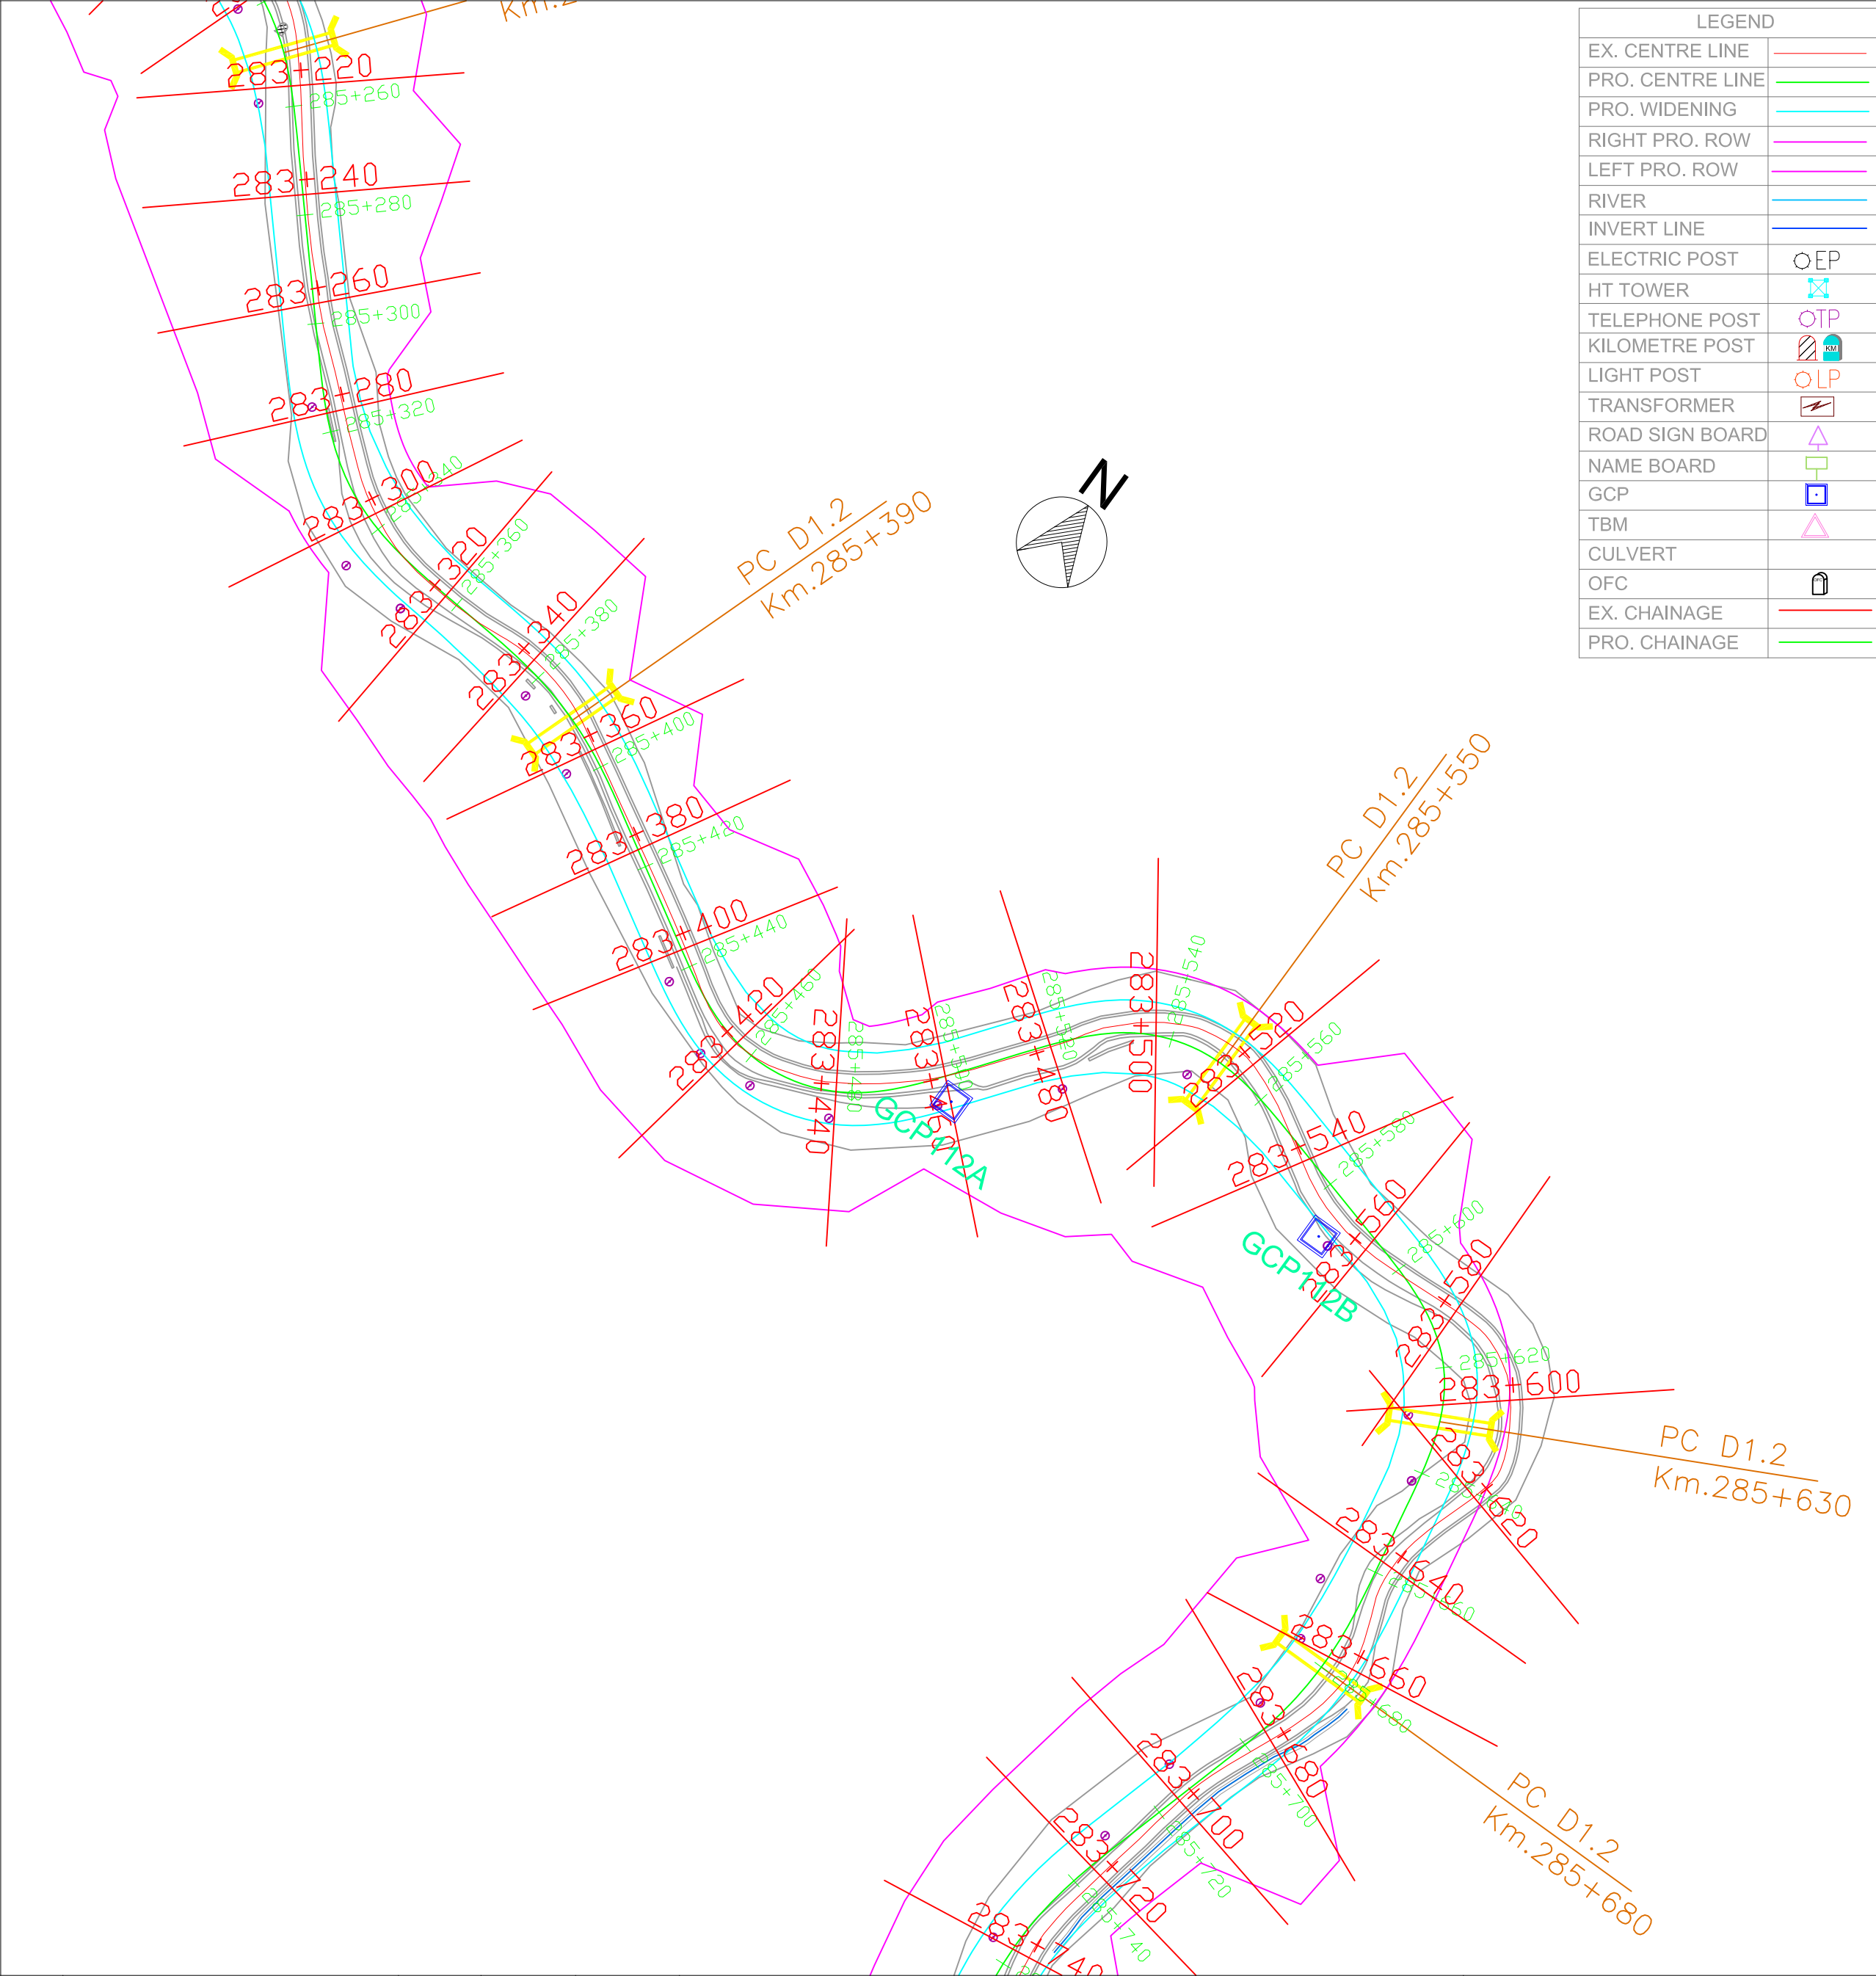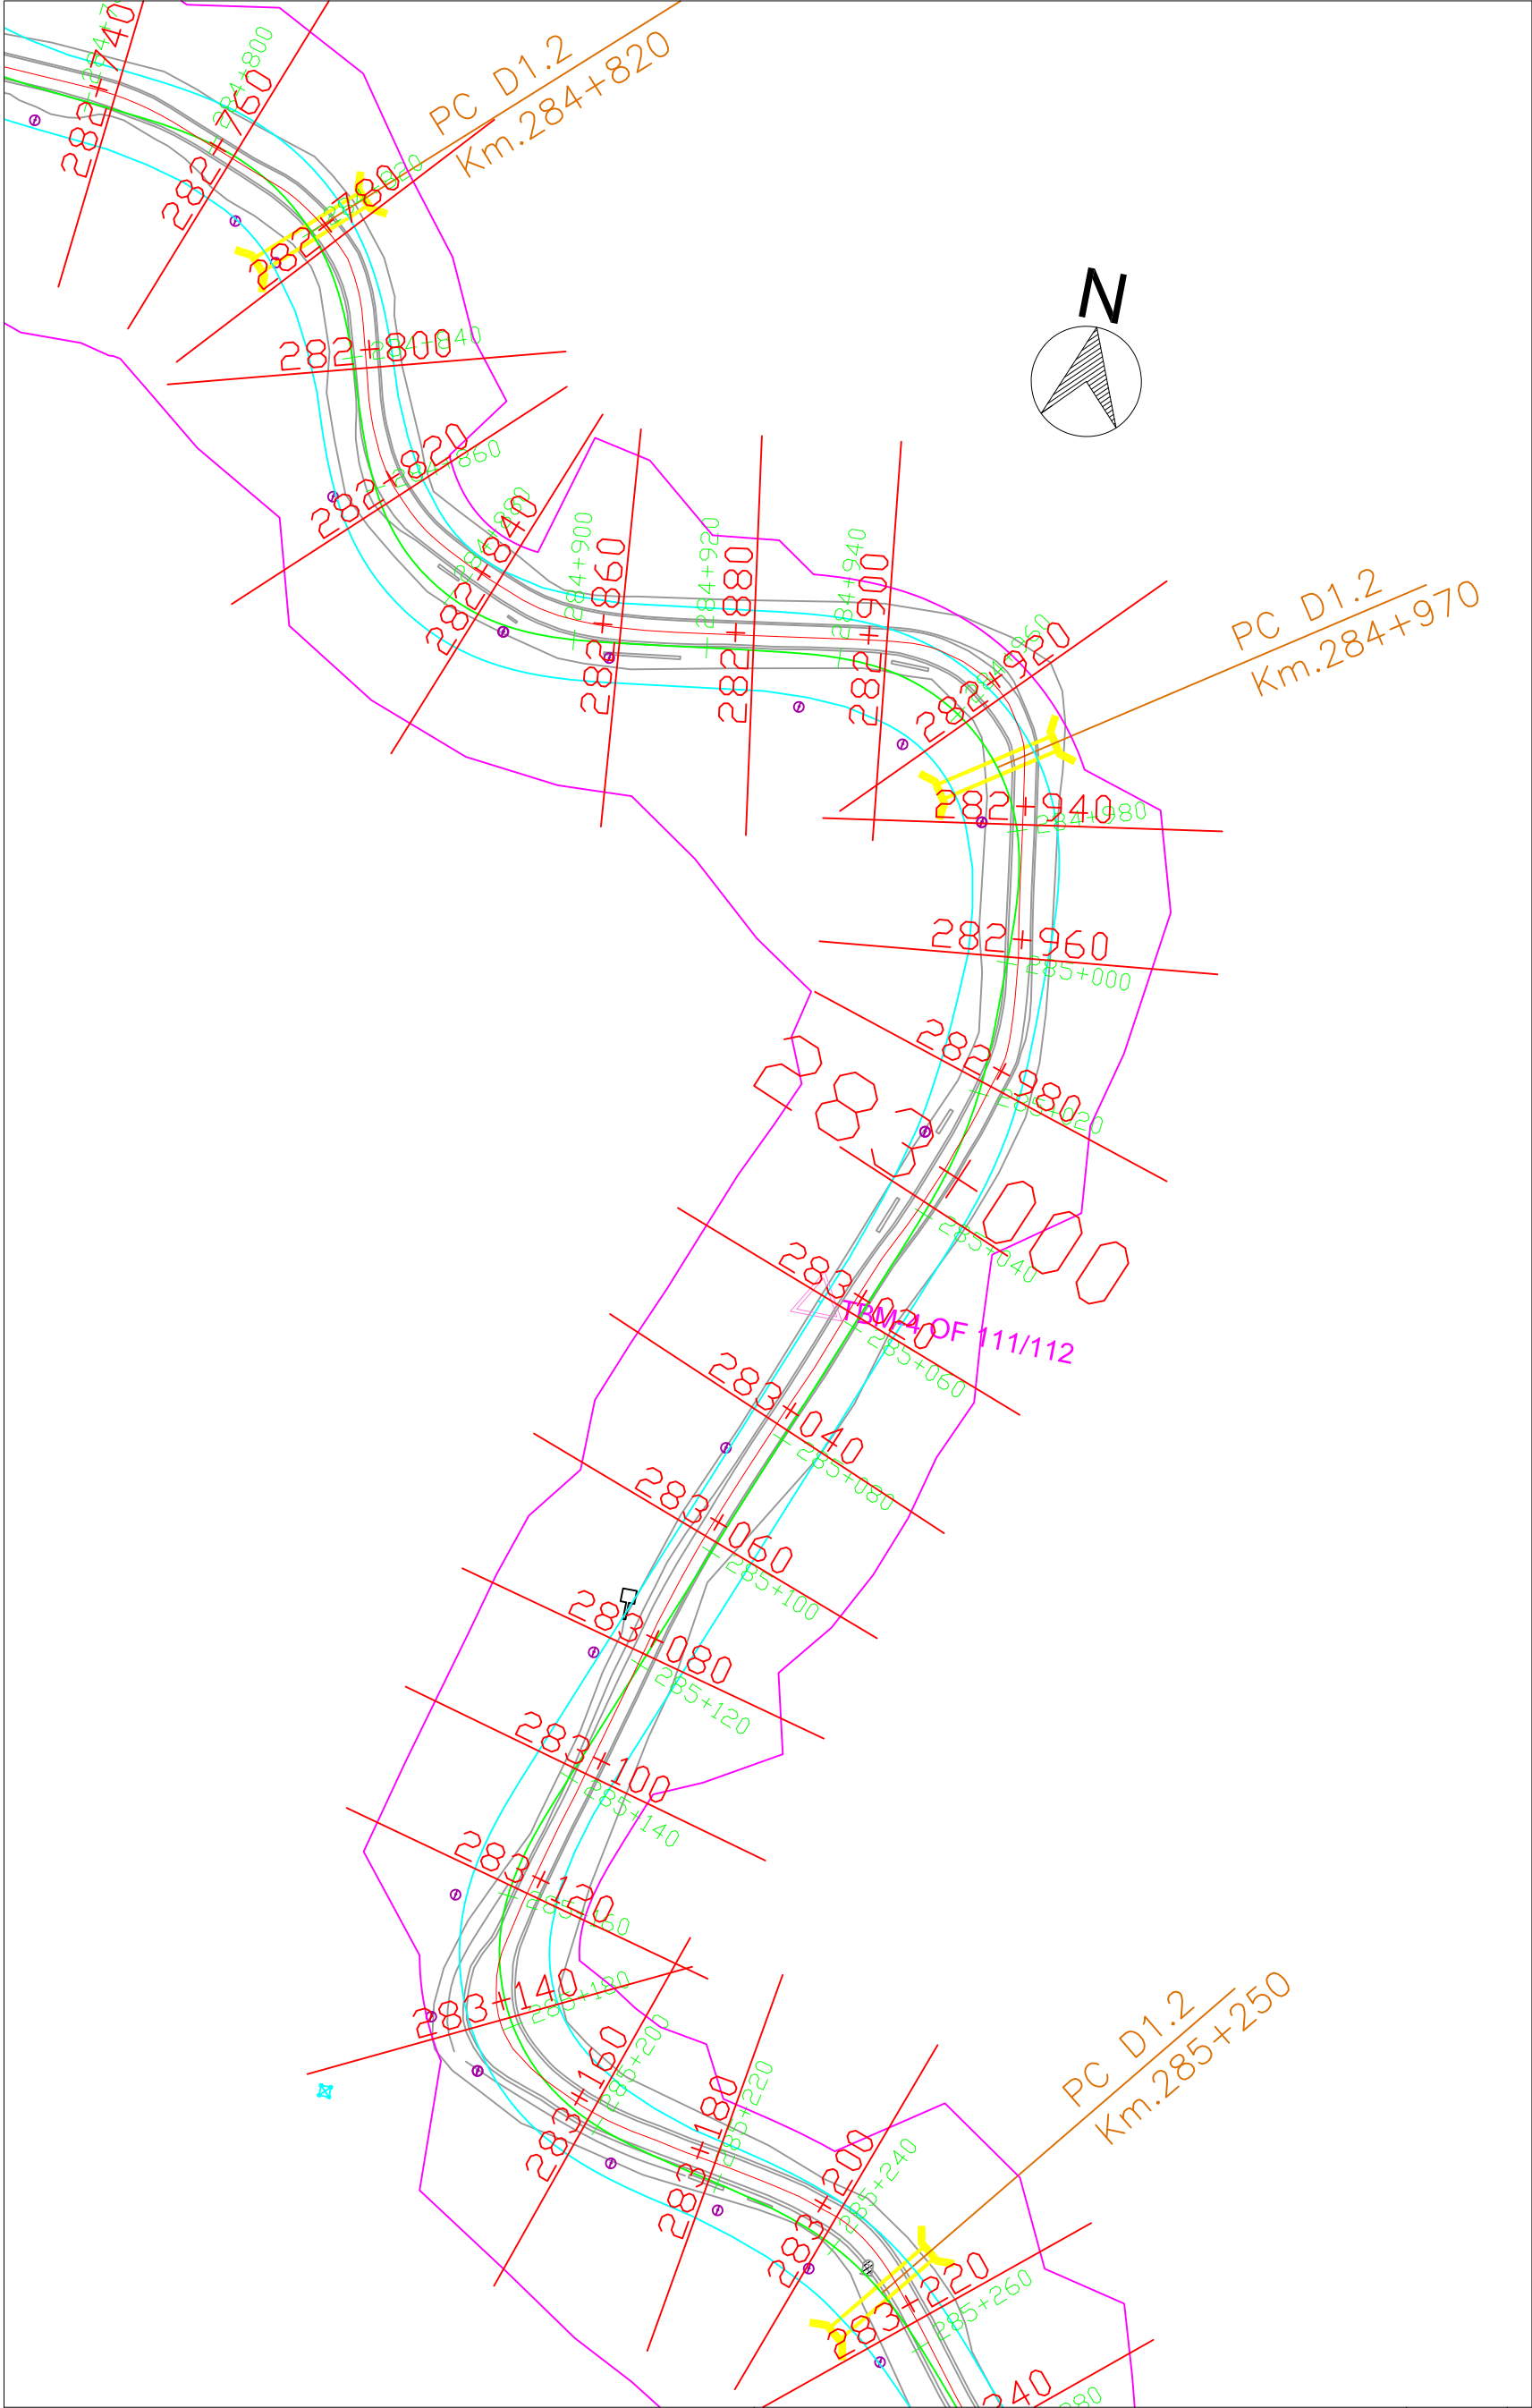

LEGEND	
EX. CENTRE LINE	—
PRO. CENTRE LINE	—
PRO. WIDENING	—
RIGHT PRO. ROW	—
LEFT PRO. ROW	—
RIVER	—
INVERT LINE	—
ELECTRIC POST	○EP
HT TOWER	⊠
TELEPHONE POST	⊠TP
KILOMETRE POST	⊠Km
LIGHT POST	○LP
TRANSFORMER	⊠
ROAD SIGN BOARD	△
NAME BOARD	□
GCP	□
TBM	△
CULVERT	⊠
OFC	⊠
EX. CHAINAGE	—
PRO. CHAINAGE	—



National Highways & Infrastructure
Development Corporation Limited

REMARKS:

1: All Dimensions are in m.

Rev.	Date.			Drawn.	Checked.	Approved.

WIDENING AND UPGRADATION TO 2 LANE WITH PAVED
SHOULDER CONFIGURATION AND GEOMETRIC
IMPROVEMENTS IN THE STATE OF MIZORAM

Designed.	Checked	Approved.
Drawn.	Scale. H=1 : 1000 V=1:1000	Date.

Drawing Title :-


NH - 54 P6
PLAN
STATION - KM 284+820 - KM 285+720

Drawing No:-


NH - 54 - P6 - P

Sheet No:-


39 OF 52

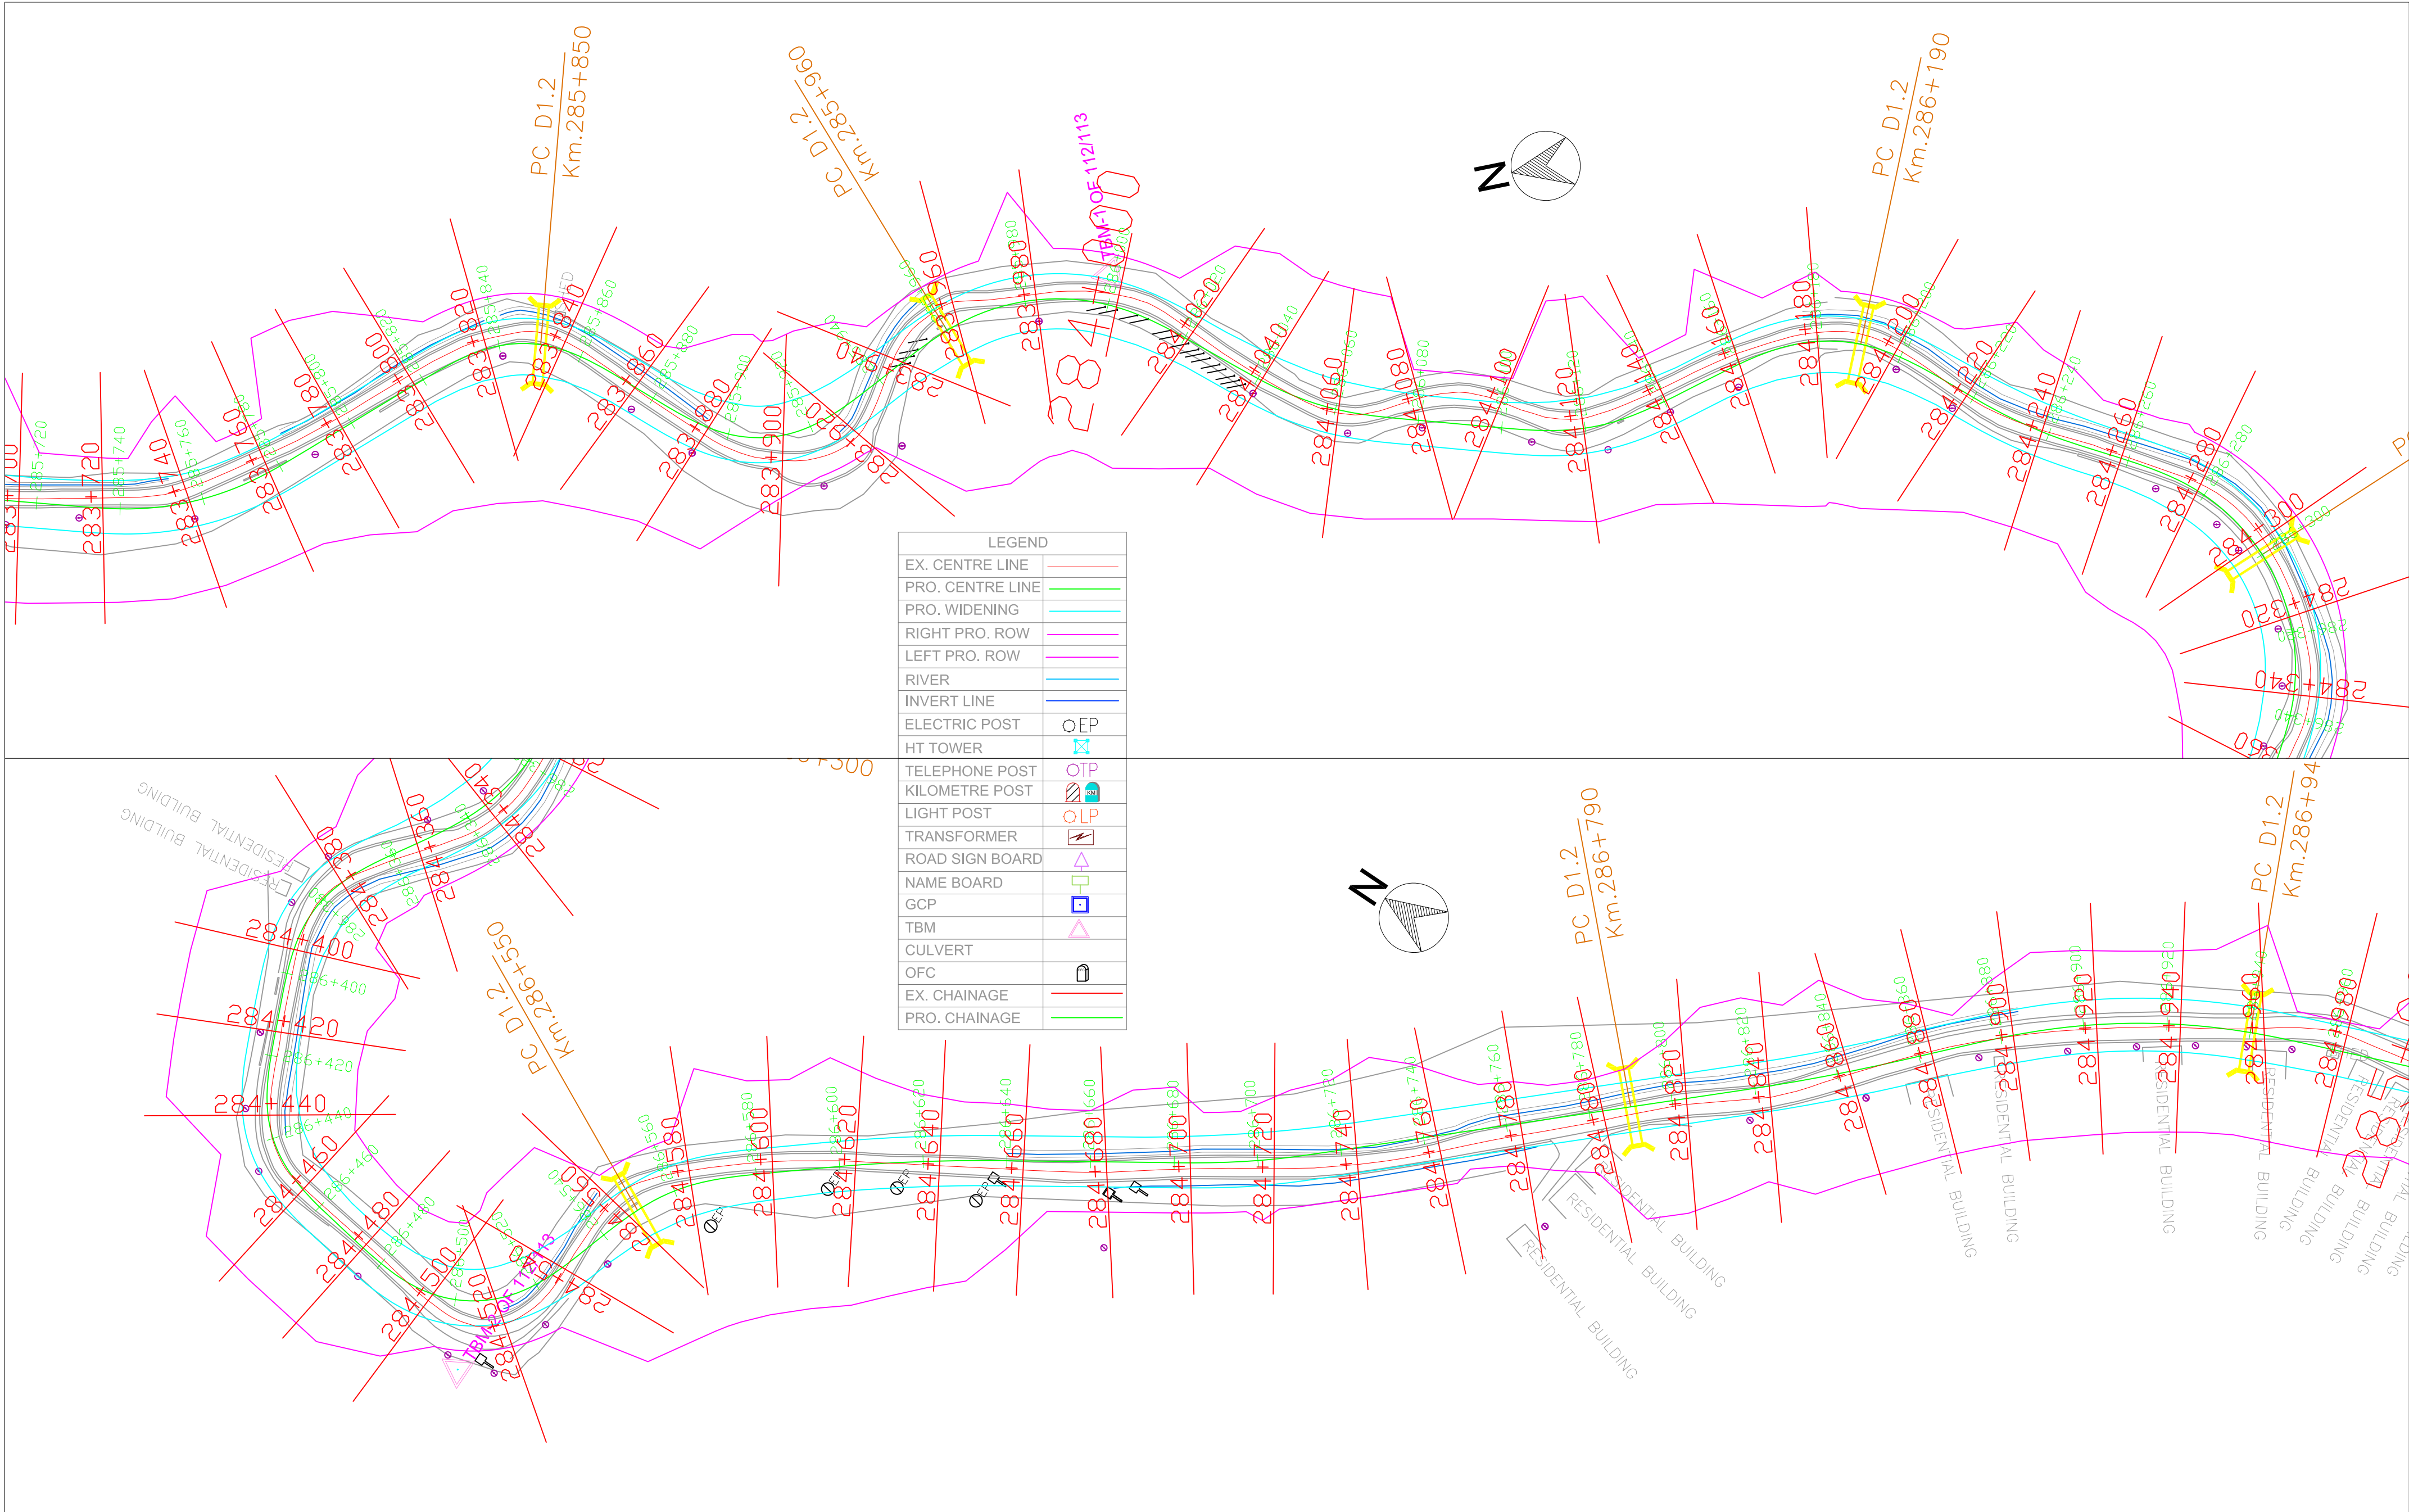

 National Highways & Infrastructure Development Corporation Limited	REMARKS: 1: All Dimensions are in m.							WIDENING AND UPGRADATION TO 2 LANE WITH PAVED SHOULDER CONFIGURATION AND GEOMETRIC IMPROVEMENTS IN THE STATE OF MIZORAM			Drawing Title :- NH - 54 P6 PLAN STATION - KM 285 + 720 - KM 286 + 960	
											Drawing No:- NH - 54 - P6 - P	
								Designed.	Checked	Approved.	Drawing No:-	
		Rev.	Date.					Drawn.	Scale. H=1 : 1000 V=1:1000	Date.	Sheet No:- 40 OF 52	

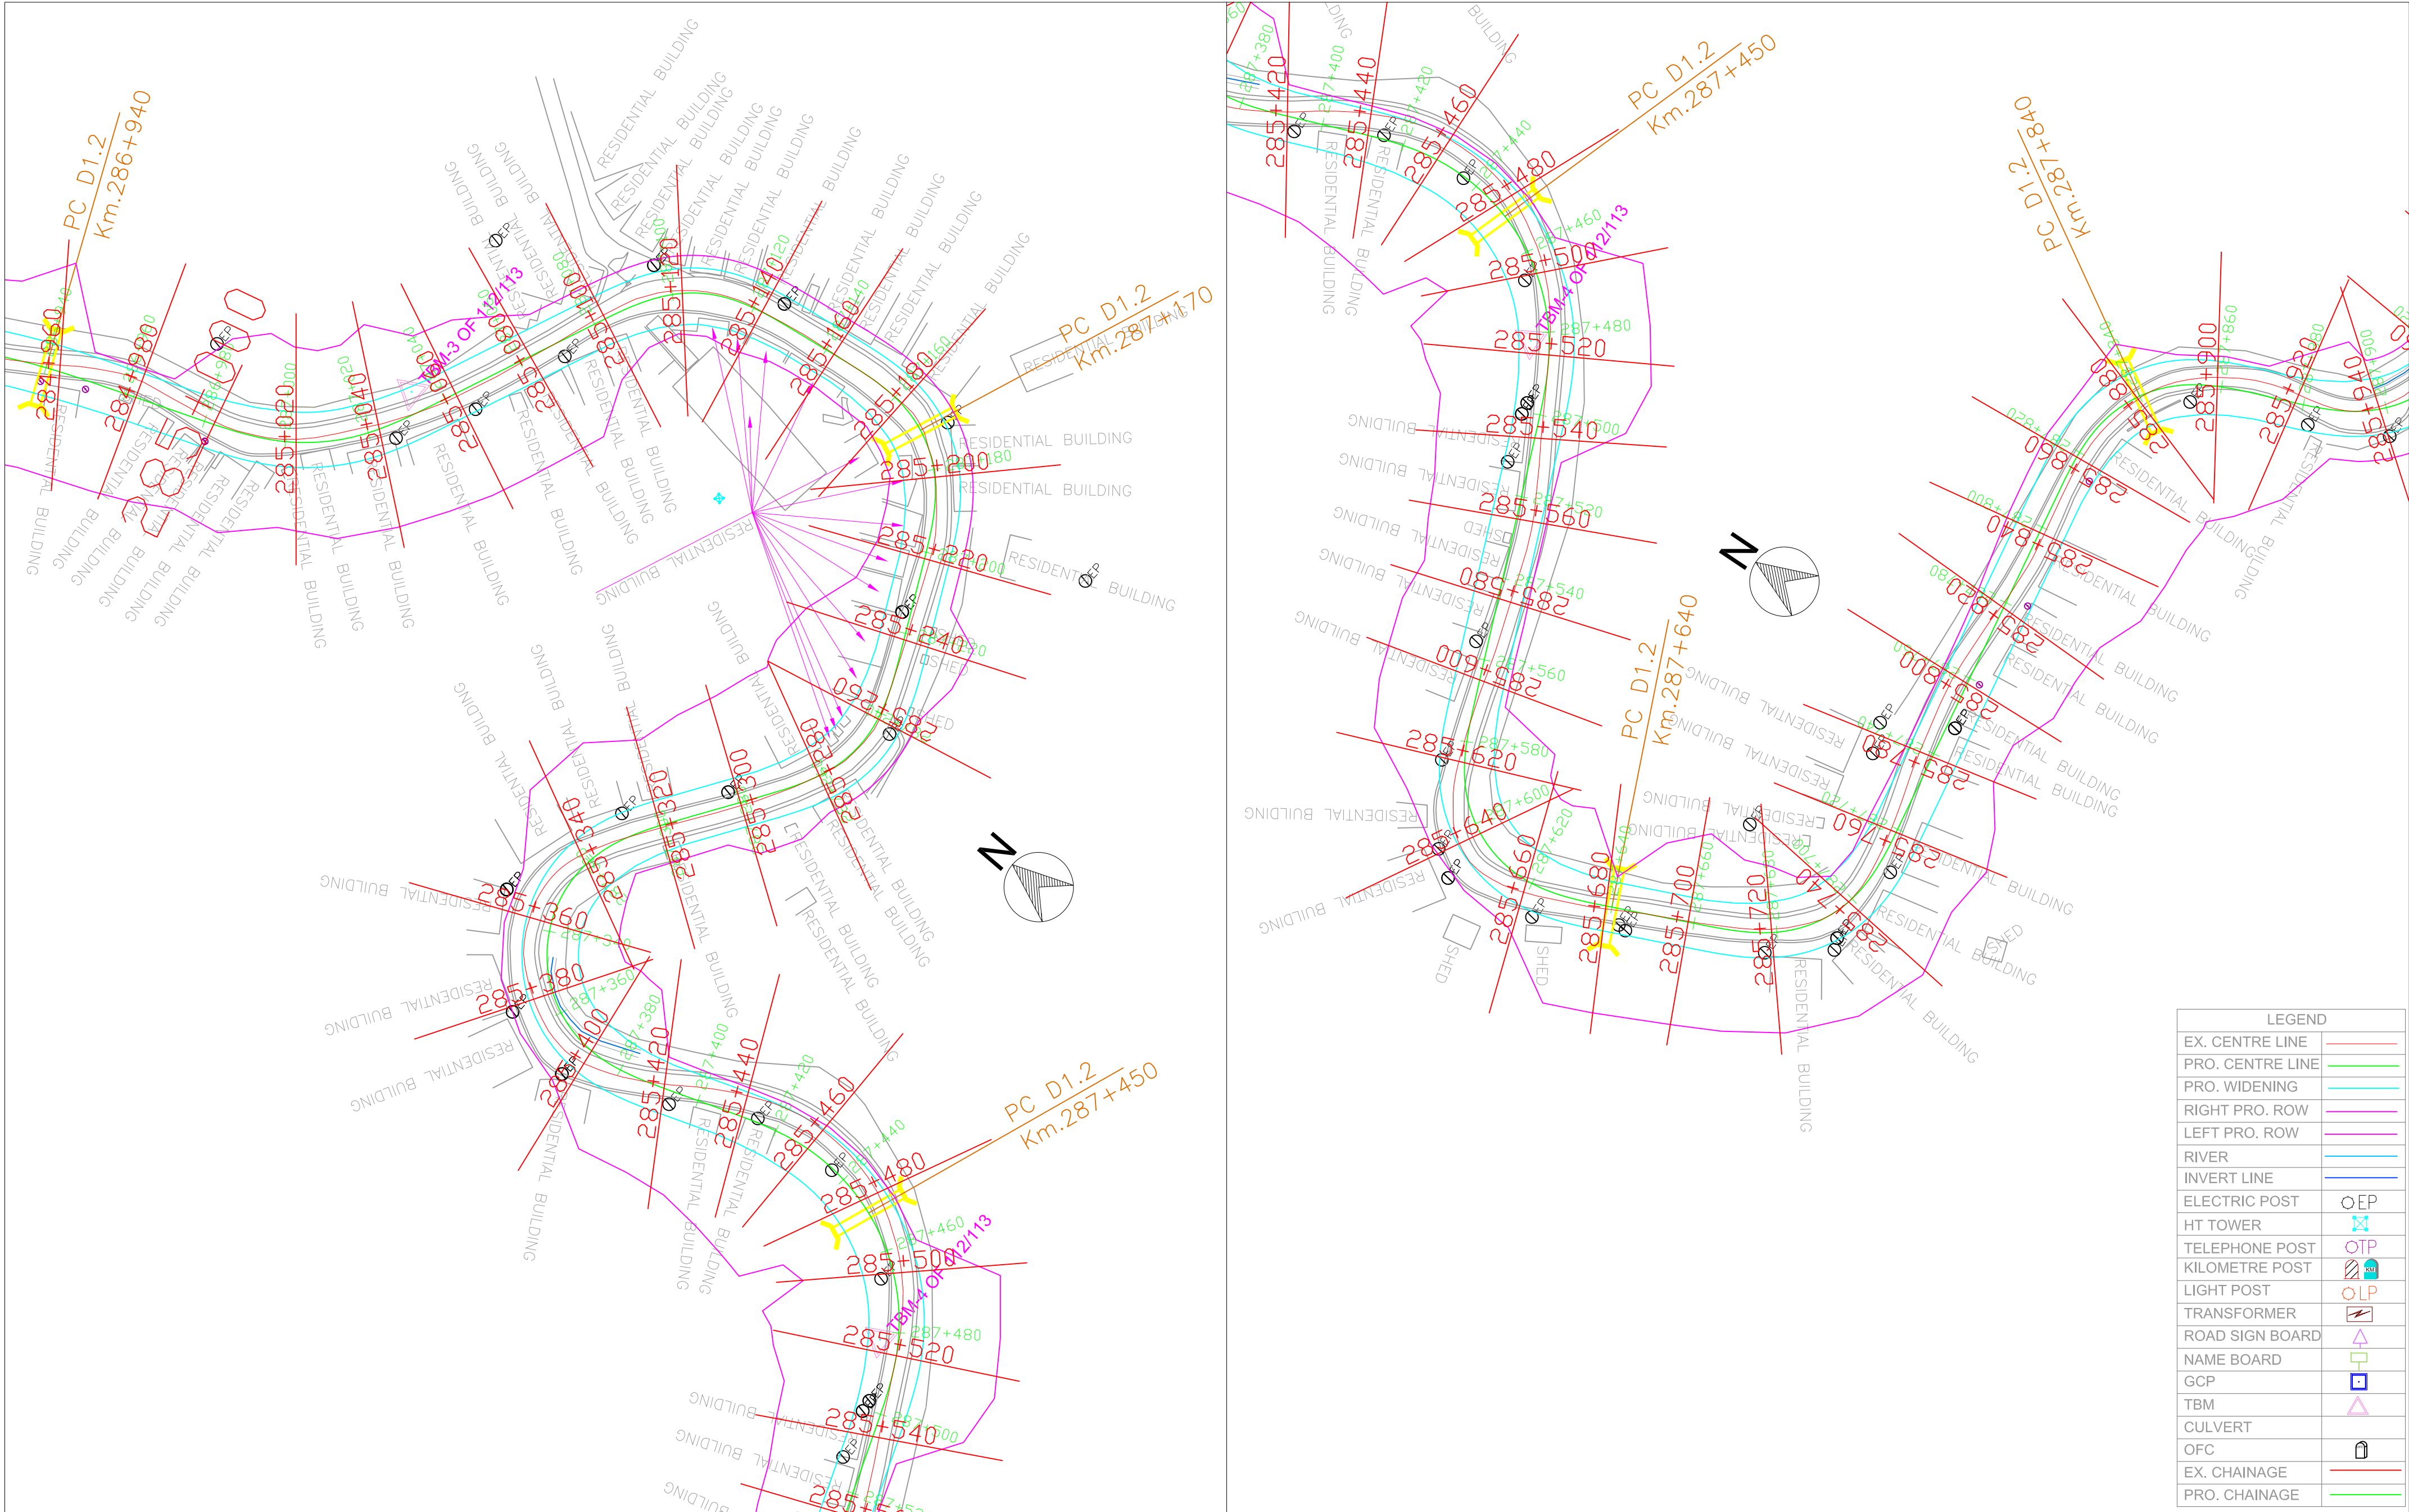


National Highways & Infrastructure Development Corporation Limited	REMARKS: 1: All Dimensions are in m.							WIDENING AND UPGRADATION TO 2 LANE WITH PAVED SHOULDER CONFIGURATION AND GEOMETRIC IMPROVEMENTS IN THE STATE OF MIZORAM			Drawing Title :-	
											NH - 54 P6 PLAN STATION - KM 286+960 - KM 287+880	
								Designed.	Checked	Approved.	Drawing No:-	
								Drawn.	Scale. H=1 : 1000 V=1:1000	Date.	NH - 54 - P6 - P	
		Rev.	Date.					Drawn.	Checked.	Approved.	Sheet No:-	
											41 OF 52	

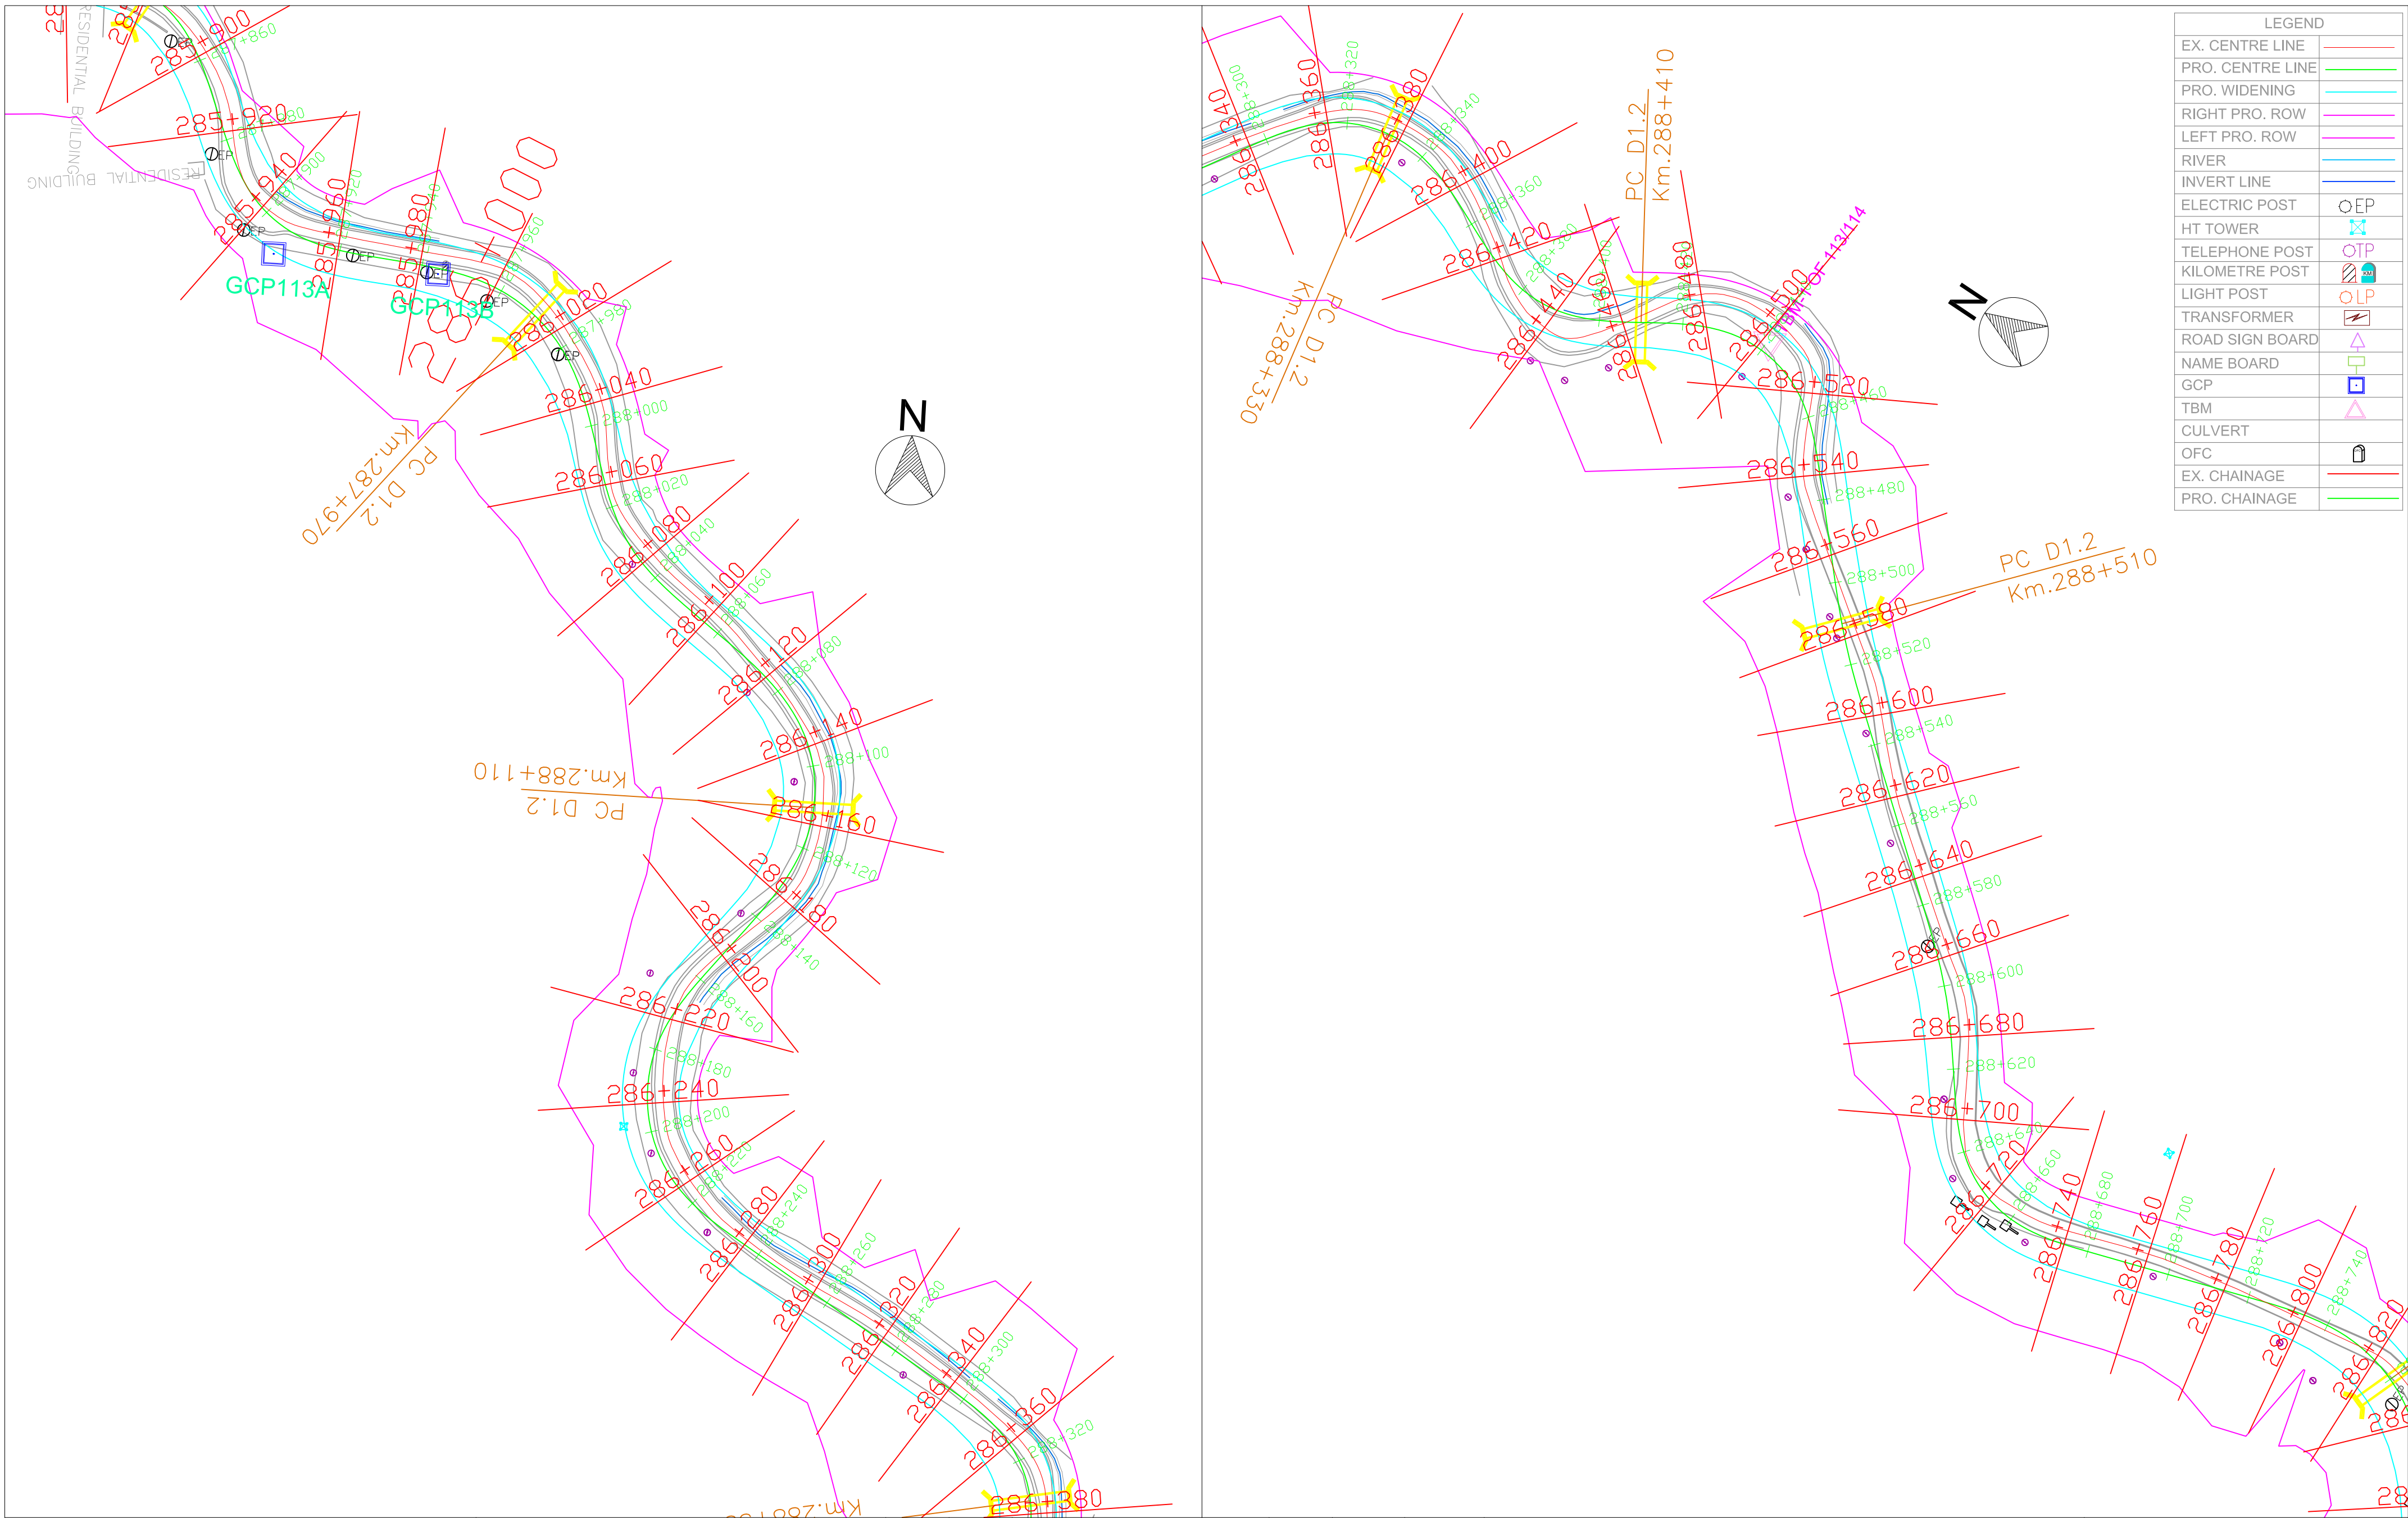



LEGEND	
EX. CENTRE LINE	—
PRO. CENTRE LINE	—
PRO. WIDENING	—
RIGHT PRO. ROW	—
LEFT PRO. ROW	—
RIVER	—
INVERT LINE	—
ELECTRIC POST	○EP
HT TOWER	⊠
TELEPHONE POST	○TP
KILOMETRE POST	⊠
LIGHT POST	○LP
TRANSFORMER	⊠
ROAD SIGN BOARD	⊠
NAME BOARD	⊠
GCP	⊠
TBM	⊠
CULVERT	⊠
OFC	⊠
EX. CHAINAGE	—
PRO. CHAINAGE	—

 National Highways & Infrastructure Development Corporation Limited	REMARKS: 1: All Dimensions are in m.						WIDENING AND UPGRADATION TO 2 LANE WITH PAVED SHOULDER CONFIGURATION AND GEOMETRIC IMPROVEMENTS IN THE STATE OF MIZORAM			Drawing Title :- NH - 54 P6 PLAN STATION - KM 287+880 - KM 288+740	
										Drawing No:- NH - 54 - P6 - P	
							Designed.	Checked	Approved.	Drawing No:-	
							Drawn.	Scale. H=1 : 1000 V=1:1000	Date.	Sheet No:- 42 OF 52	
		Rev.	Date.		Drawn.	Checked.	Approved.				

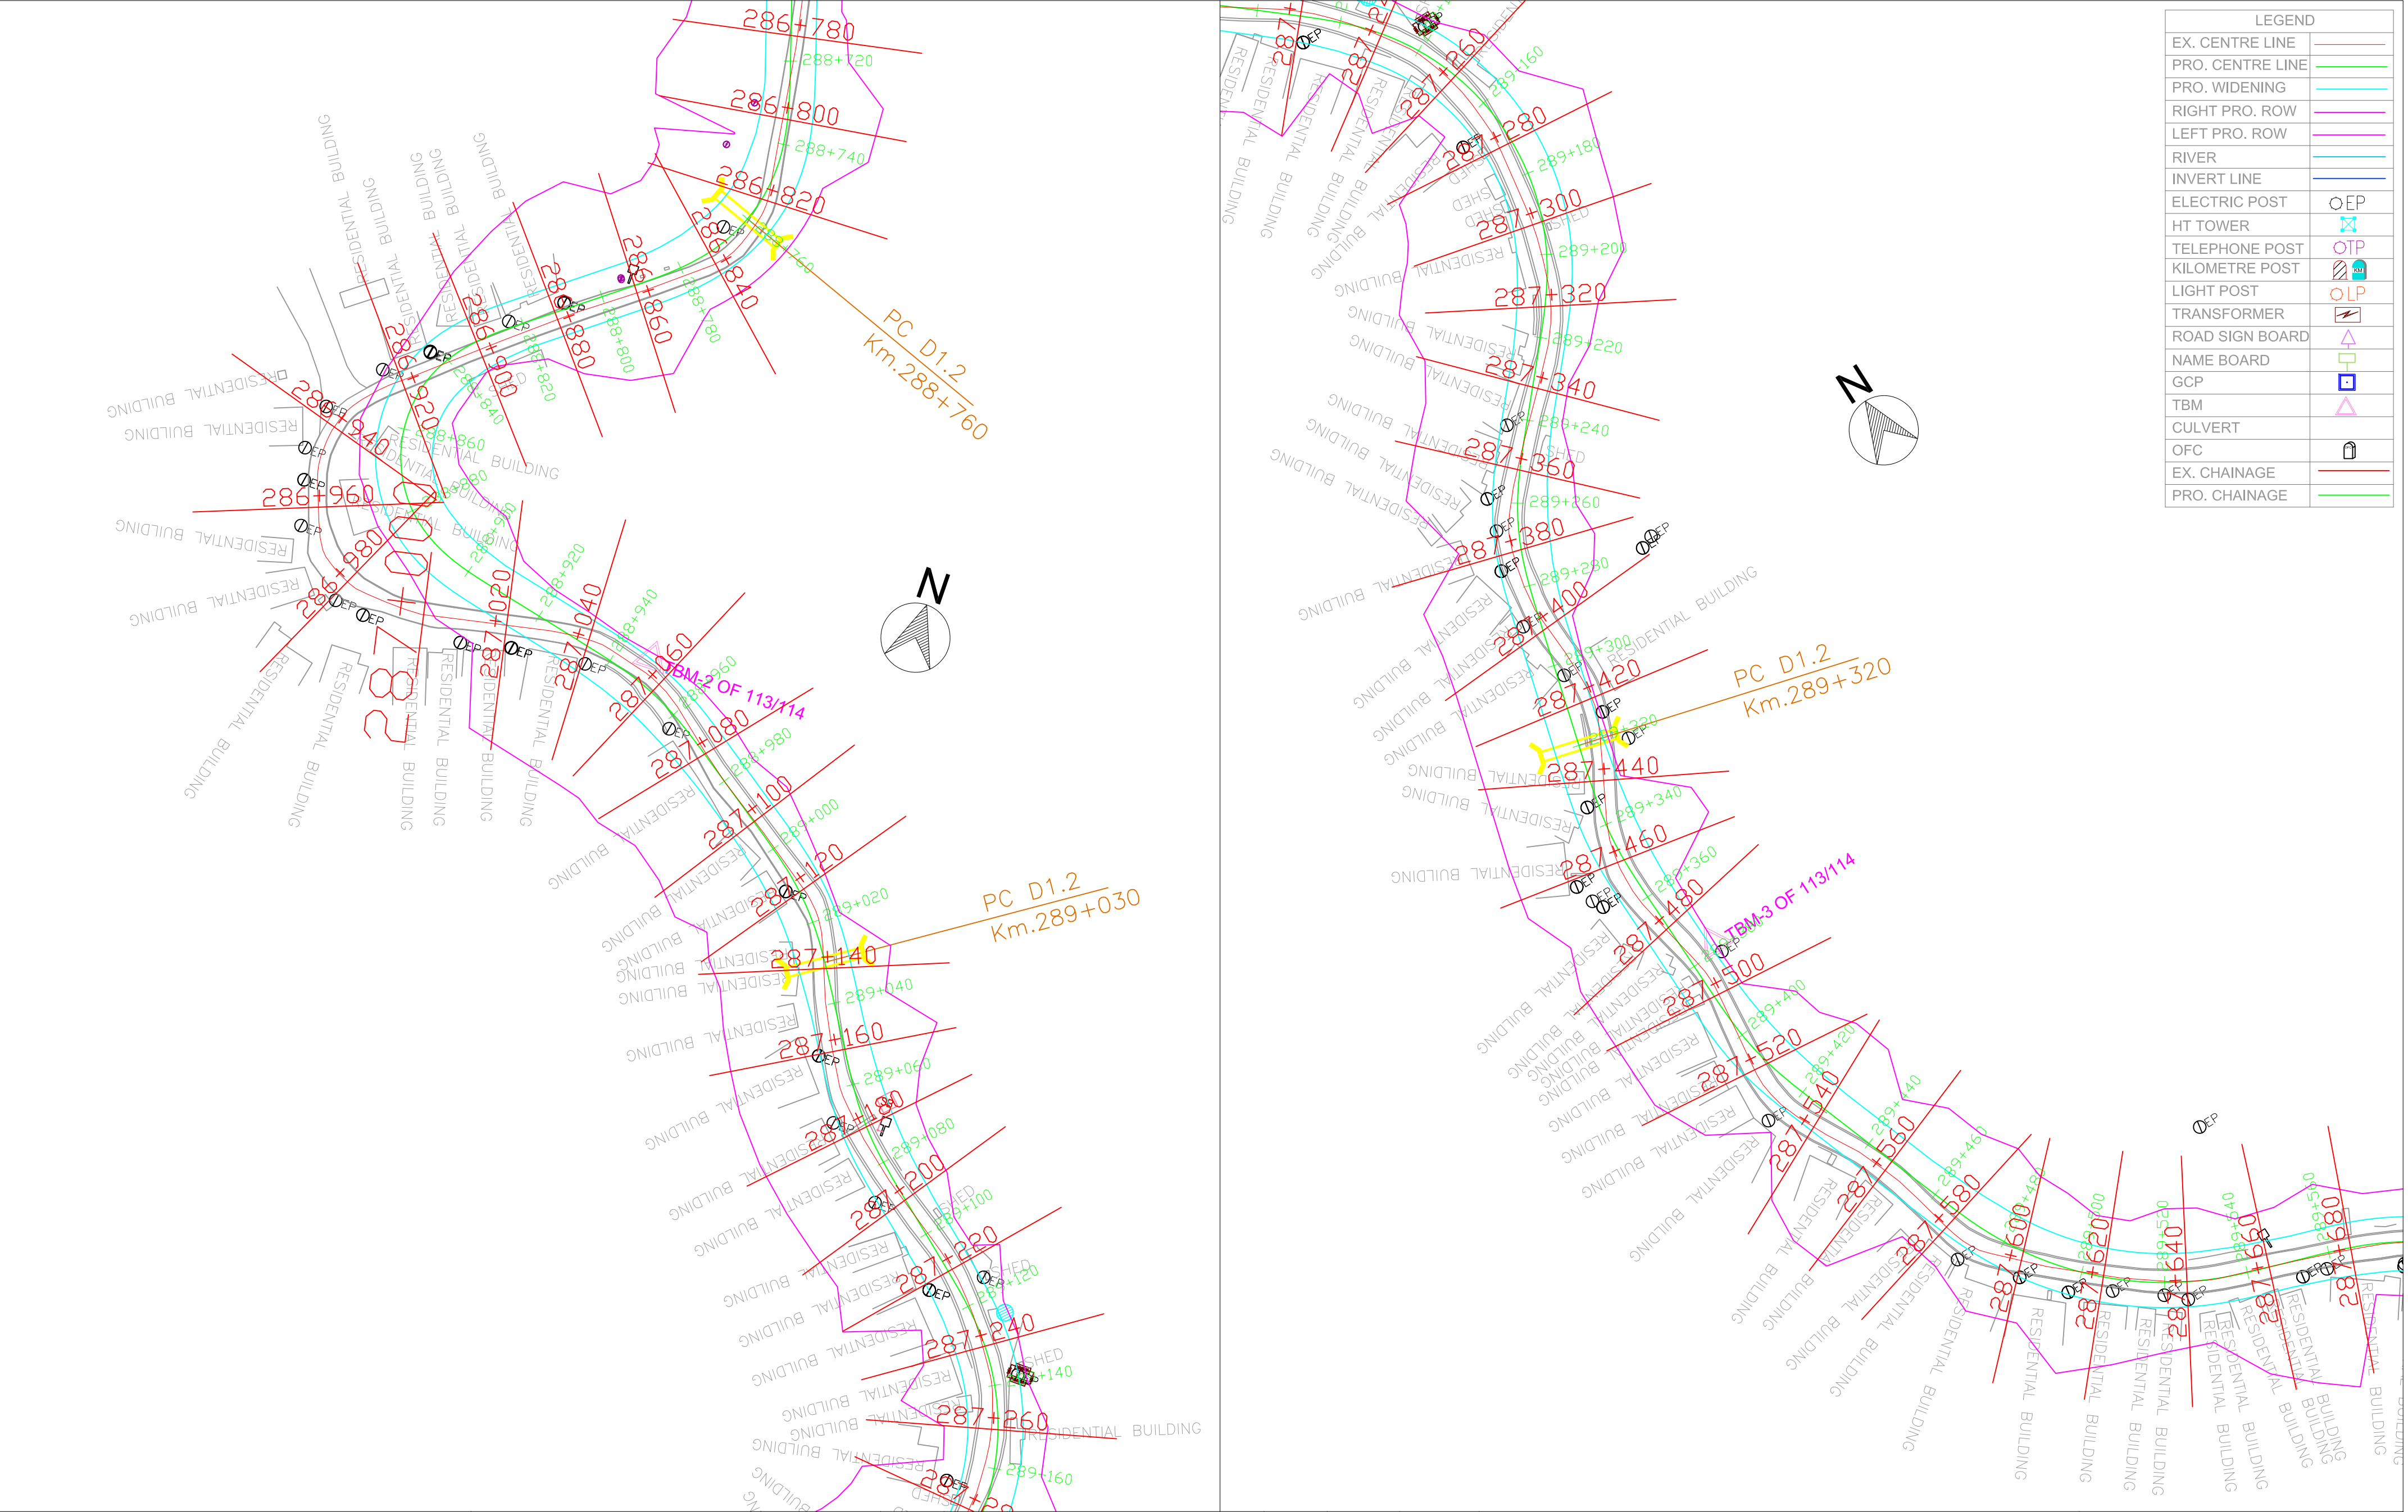

LEGEND	
EX. CENTRE LINE	
PRO. CENTRE LINE	
PRO. WIDENING	
RIGHT PRO. ROW	
LEFT PRO. ROW	
RIVER	
INVERT LINE	
ELECTRIC POST	
HT TOWER	
TELEPHONE POST	
KILOMETRE POST	
LIGHT POST	
TRANSFORMER	
ROAD SIGN BOARD	
NAME BOARD	
GCP	
TBM	
CULVERT	
OFC	
EX. CHAINAGE	
PRO. CHAINAGE	

 National Highways & Infrastructure Development Corporation Limited	REMARKS: 1: All Dimensions are in m.						WIDENING AND UPGRADATION TO 2 LANE WITH PAVED SHOULDER CONFIGURATION AND GEOMETRIC IMPROVEMENTS IN THE STATE OF MIZORAM			Drawing Title :- NH - 54 P6 PLAN STATION - KM 287+880 - KM 289+560	
							Designed.	Checked	Approved.	Drawing No:- NH - 54 - P6 - P	
							Drawn.	Scale. H=1 : 1000 V=1:1000	Date.	Sheet No:- 43 OF 52	
	Rev.	Date.		Drawn.	Checked.	Approved.					

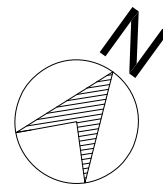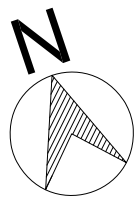

LEGEND	
EX. CENTRE LINE	
PRO. CENTRE LINE	
PRO. WIDENING	
RIGHT PRO. ROW	
LEFT PRO. ROW	
RIVER	
INVERT LINE	
ELECTRIC POST	
HT TOWER	
TELEPHONE POST	
KILOMETRE POST	
LIGHT POST	
TRANSFORMER	
ROAD SIGN BOARD	
NAME BOARD	
GCP	
TBM	
CULVERT	
OFC	
EX. CHAINAGE	
PRO. CHAINAGE	

National Highways & Infrastructure
Development Corporation Limited

REMARKS:

1: All Dimensions are in m

Rev.	Date.		Drawn.	Checked.	Approved.

WIDENING AND UPGRADATION TO 2 LANE WITH PAVED SHOULDER CONFIGURATION AND GEOMETRIC IMPROVEMENTS IN THE STATE OF MIZORAM


Designed.	Checked	Approved.
Drawn.	Scale. H=1 : 1000 V=1:1000	Date.

Drawing Title :-

NH - 54 P6
PLAN
STATION - KM 289+560 - KM 290+320



Drawing No:-
NH - 54 - P6 - P

Sheet No:- 44 OF 52

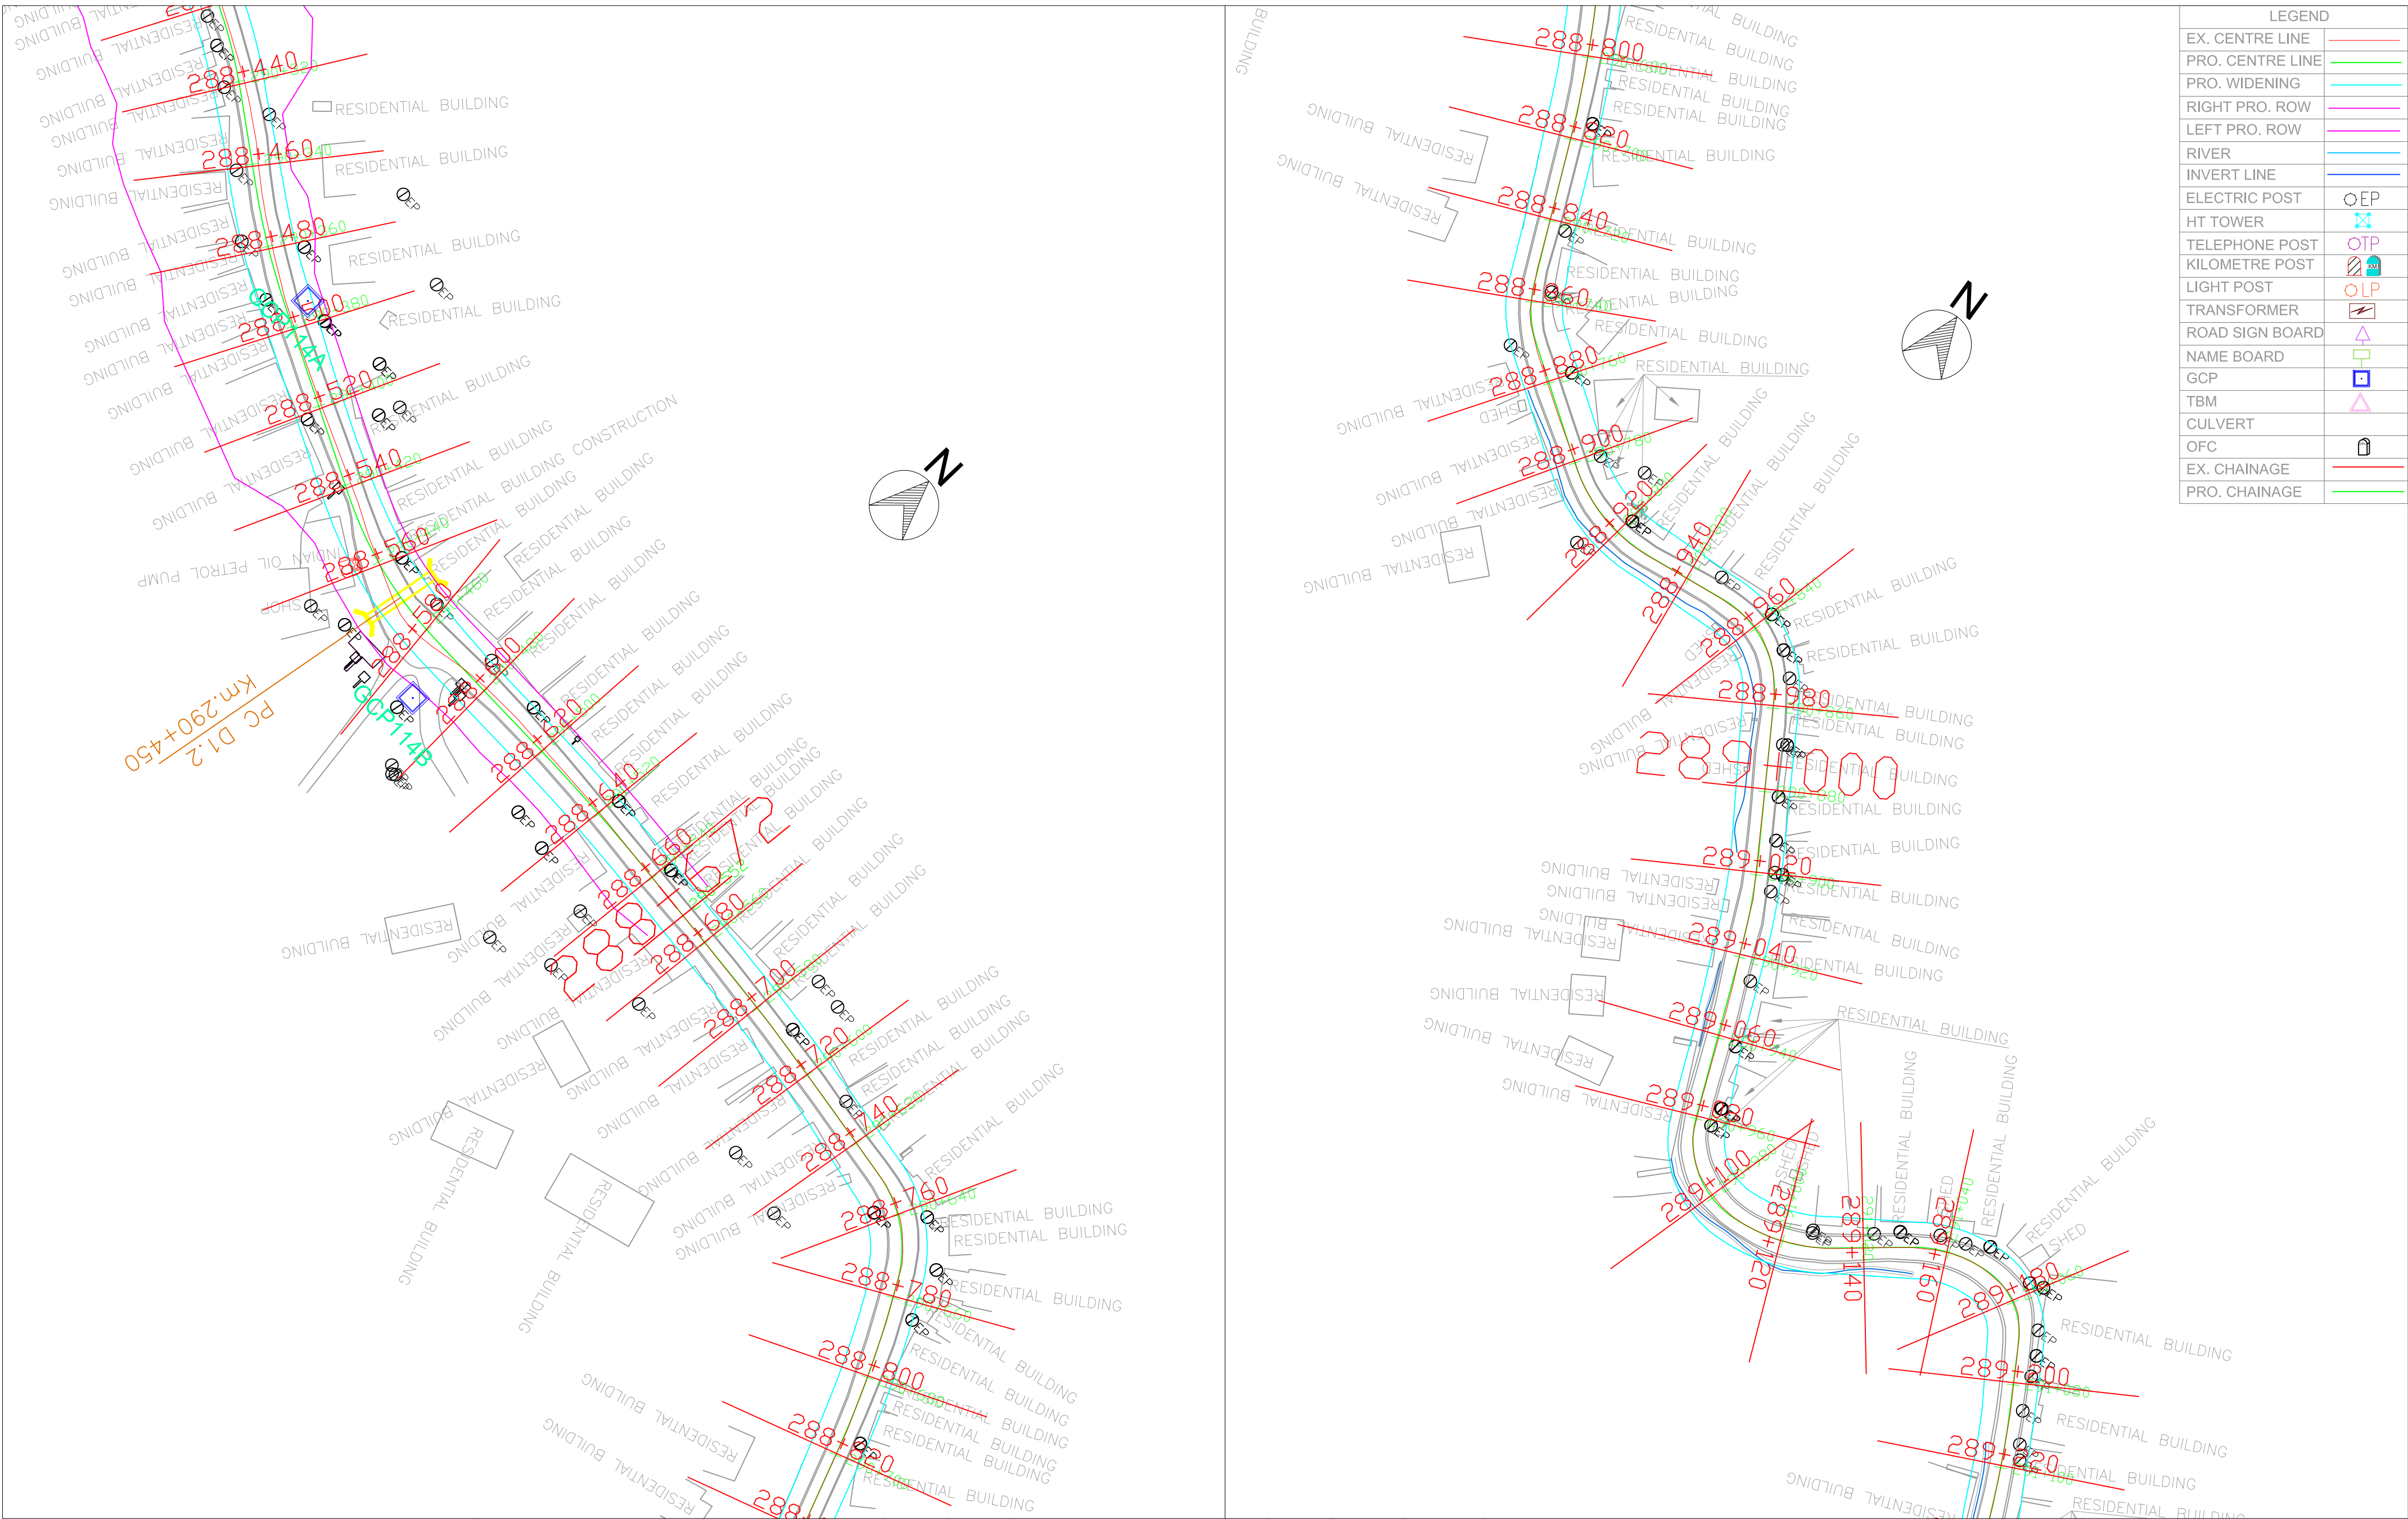

LEGEND	
EX. CENTRE LINE	
PRO. CENTRE LINE	
PRO. WIDENING	
RIGHT PRO. ROW	
LEFT PRO. ROW	
RIVER	
INVERT LINE	
ELECTRIC POST	
HT TOWER	
TELEPHONE POST	
KILOMETRE POST	
LIGHT POST	
TRANSFORMER	
ROAD SIGN BOARD	
NAME BOARD	
GCP	
TBM	
CULVERT	
OFC	
EX. CHAINAGE	
PRO. CHAINAGE	

 National Highways & Infrastructure Development Corporation Limited	REMARKS: 1: All Dimensions are in m.							WIDENING AND UPGRADATION TO 2 LANE WITH PAVED SHOULDER CONFIGURATION AND GEOMETRIC IMPROVEMENTS IN THE STATE OF MIZORAM			Drawing Title :- NH - 54 P6 PLAN STATION - KM 290+320 - KM 291+100	
											Drawing No:- NH - 54 - P6 - P	
								Designed.	Checked	Approved.	Drawing No:-	
								Drawn.	Scale. H=1 : 1000 V=1:1000	Date.	Sheet No:- 45 OF 52	
		Rev.	Date.			Drawn.	Checked.	Approved.				

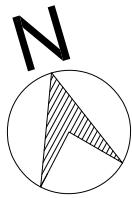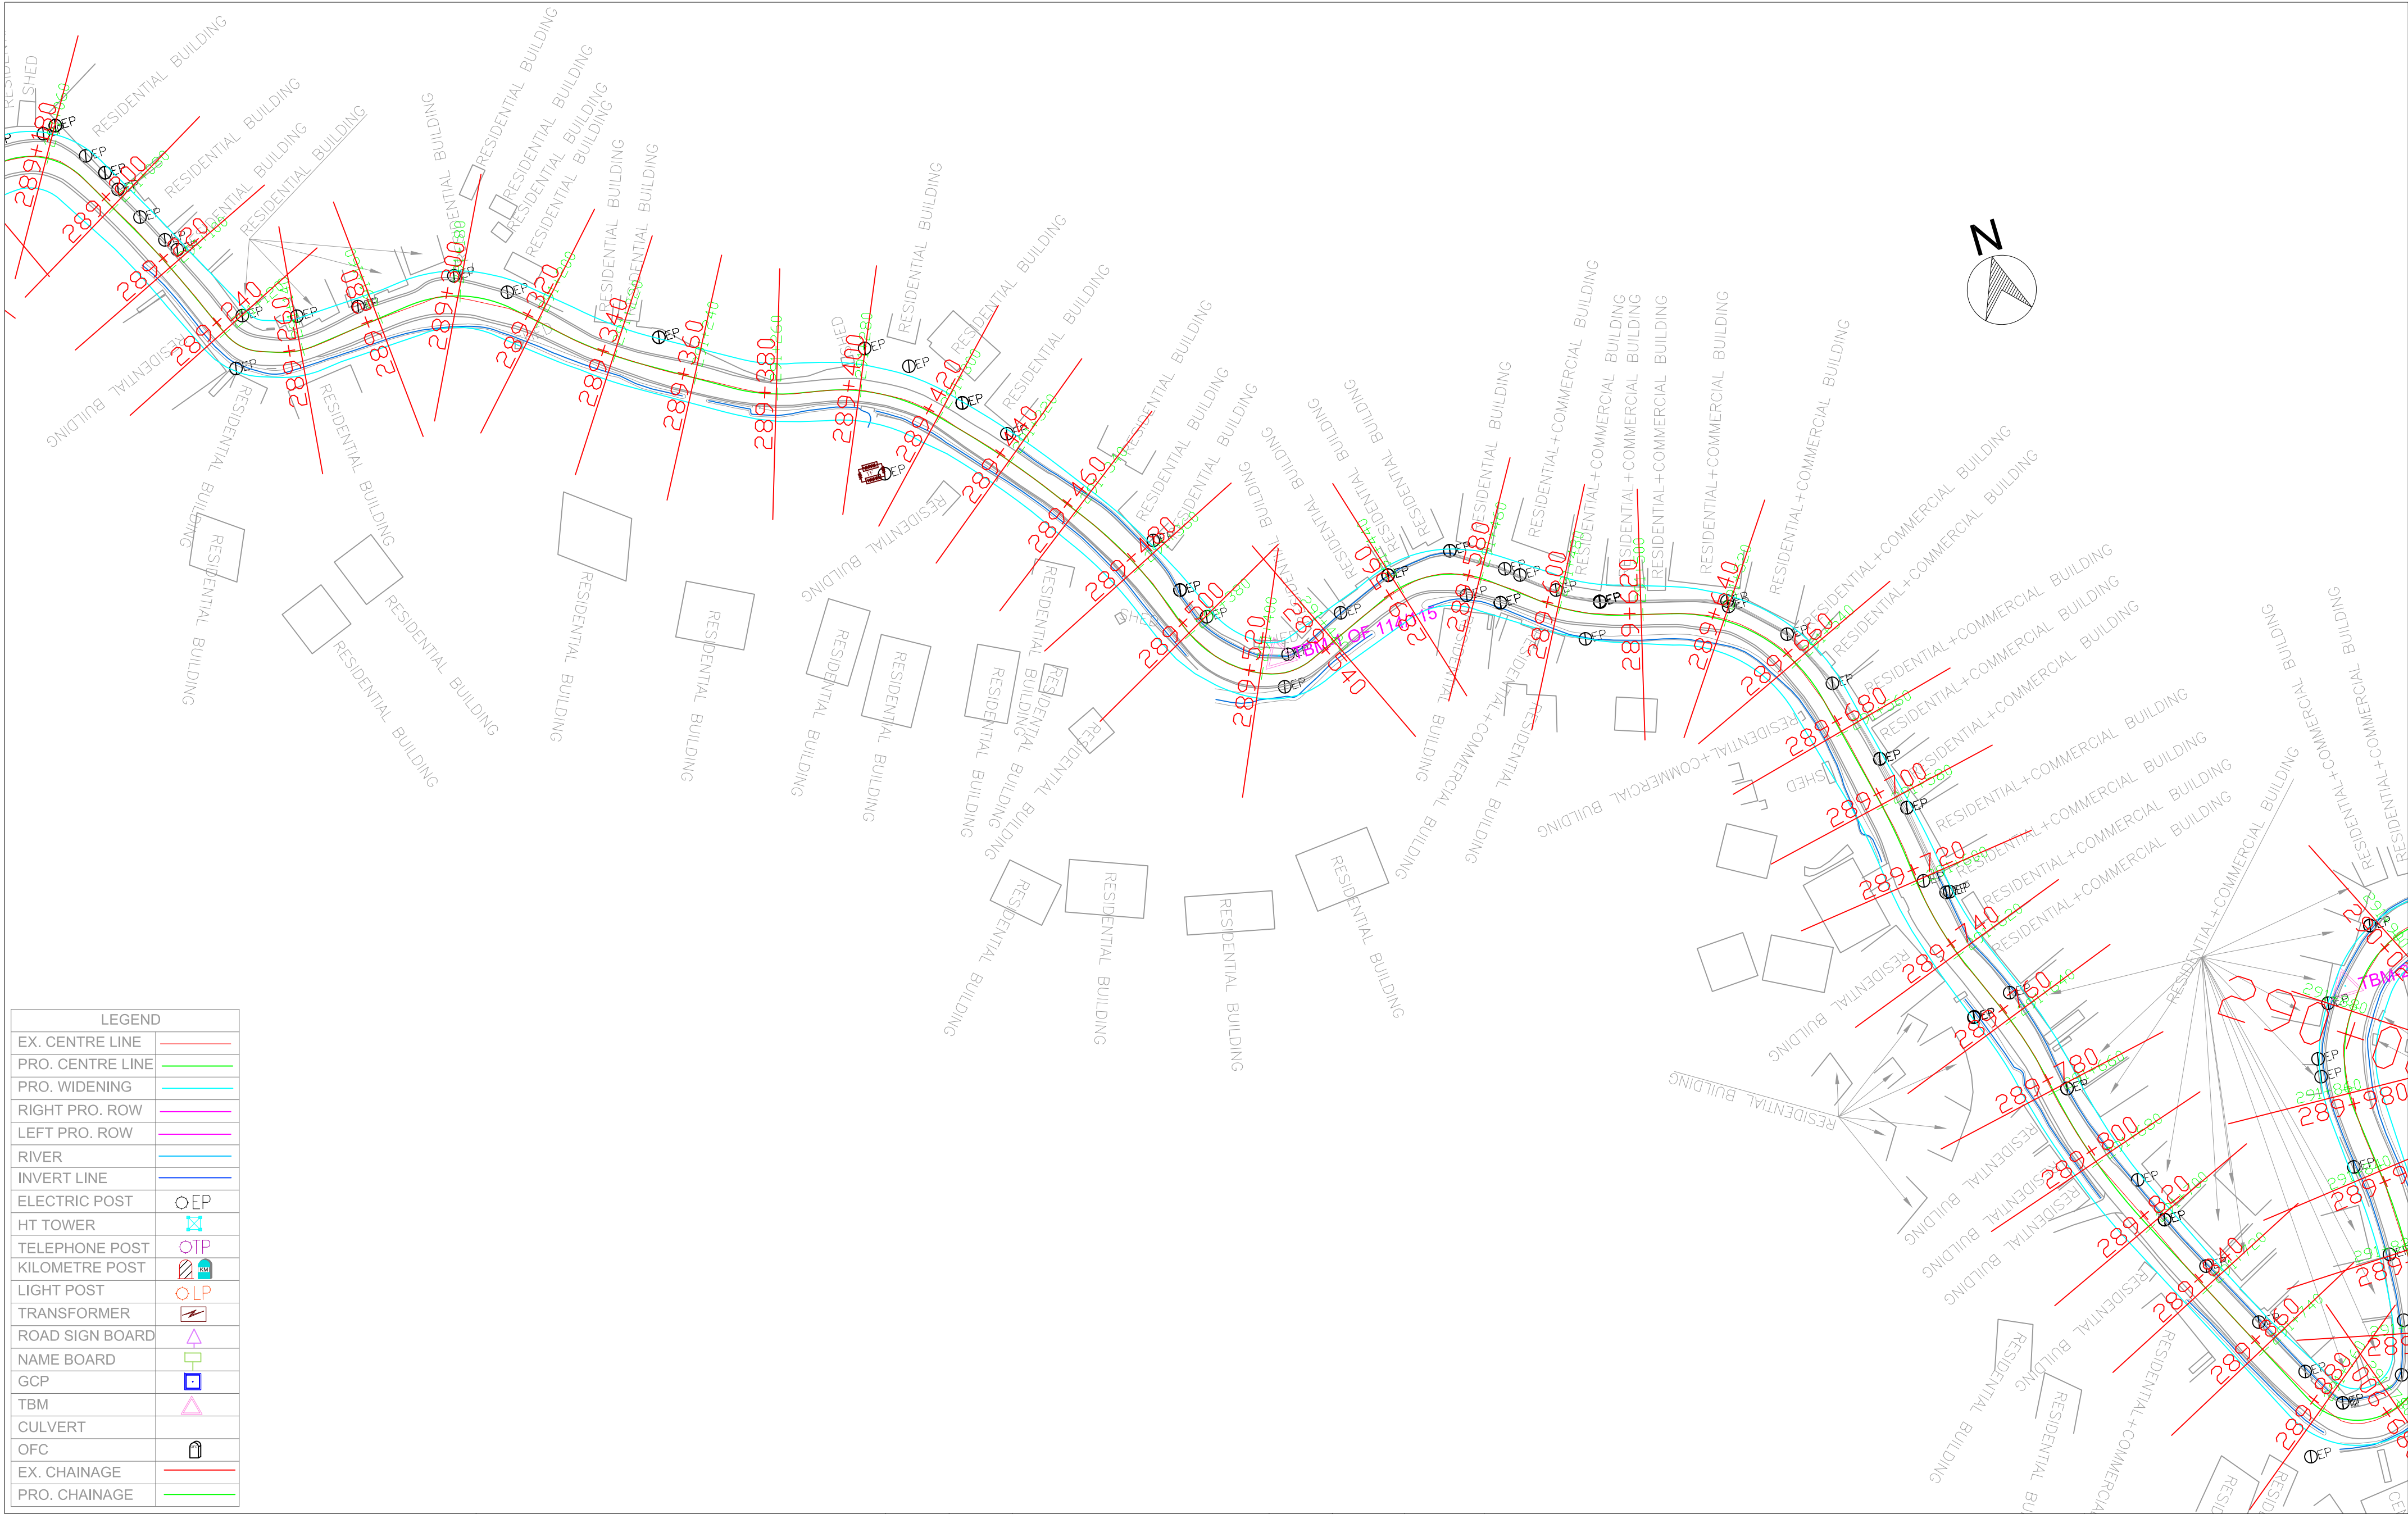

LEGEND	
EX. CENTRE LINE	—
PRO. CENTRE LINE	—
PRO. WIDENING	—
RIGHT PRO. ROW	—
LEFT PRO. ROW	—
RIVER	—
INVERT LINE	—
ELECTRIC POST	○EP
HT TOWER	⊠
TELEPHONE POST	○TP
KILOMETRE POST	⏏
LIGHT POST	○LP
TRANSFORMER	⚡
ROAD SIGN BOARD	△
NAME BOARD	□
GCP	⊞
TBM	△
CULVERT	—
OFC	⏏
EX. CHAINAGE	—
PRO. CHAINAGE	—



National Highways & Infrastructure
Development Corporation Limited

REMARKS:

1: All Dimensions are in m.

Rev.	Date.			Drawn.	Checked.	Approved.

WIDENING AND UPGRADATION TO 2 LANE WITH PAVED
SHOULDER CONFIGURATION AND GEOMETRIC
IMPROVEMENTS IN THE STATE OF MIZORAM

Designed.	Checked	Approved.
Drawn.	Scale. H=1 : 1000 V=1:1000	Date.

Drawing Title :-


NH - 54 P6
PLAN
STATION - KM 291+100 - KM 291+720

Drawing No:-


NH - 54 - P6 - P

Sheet No:-

46 OF 52

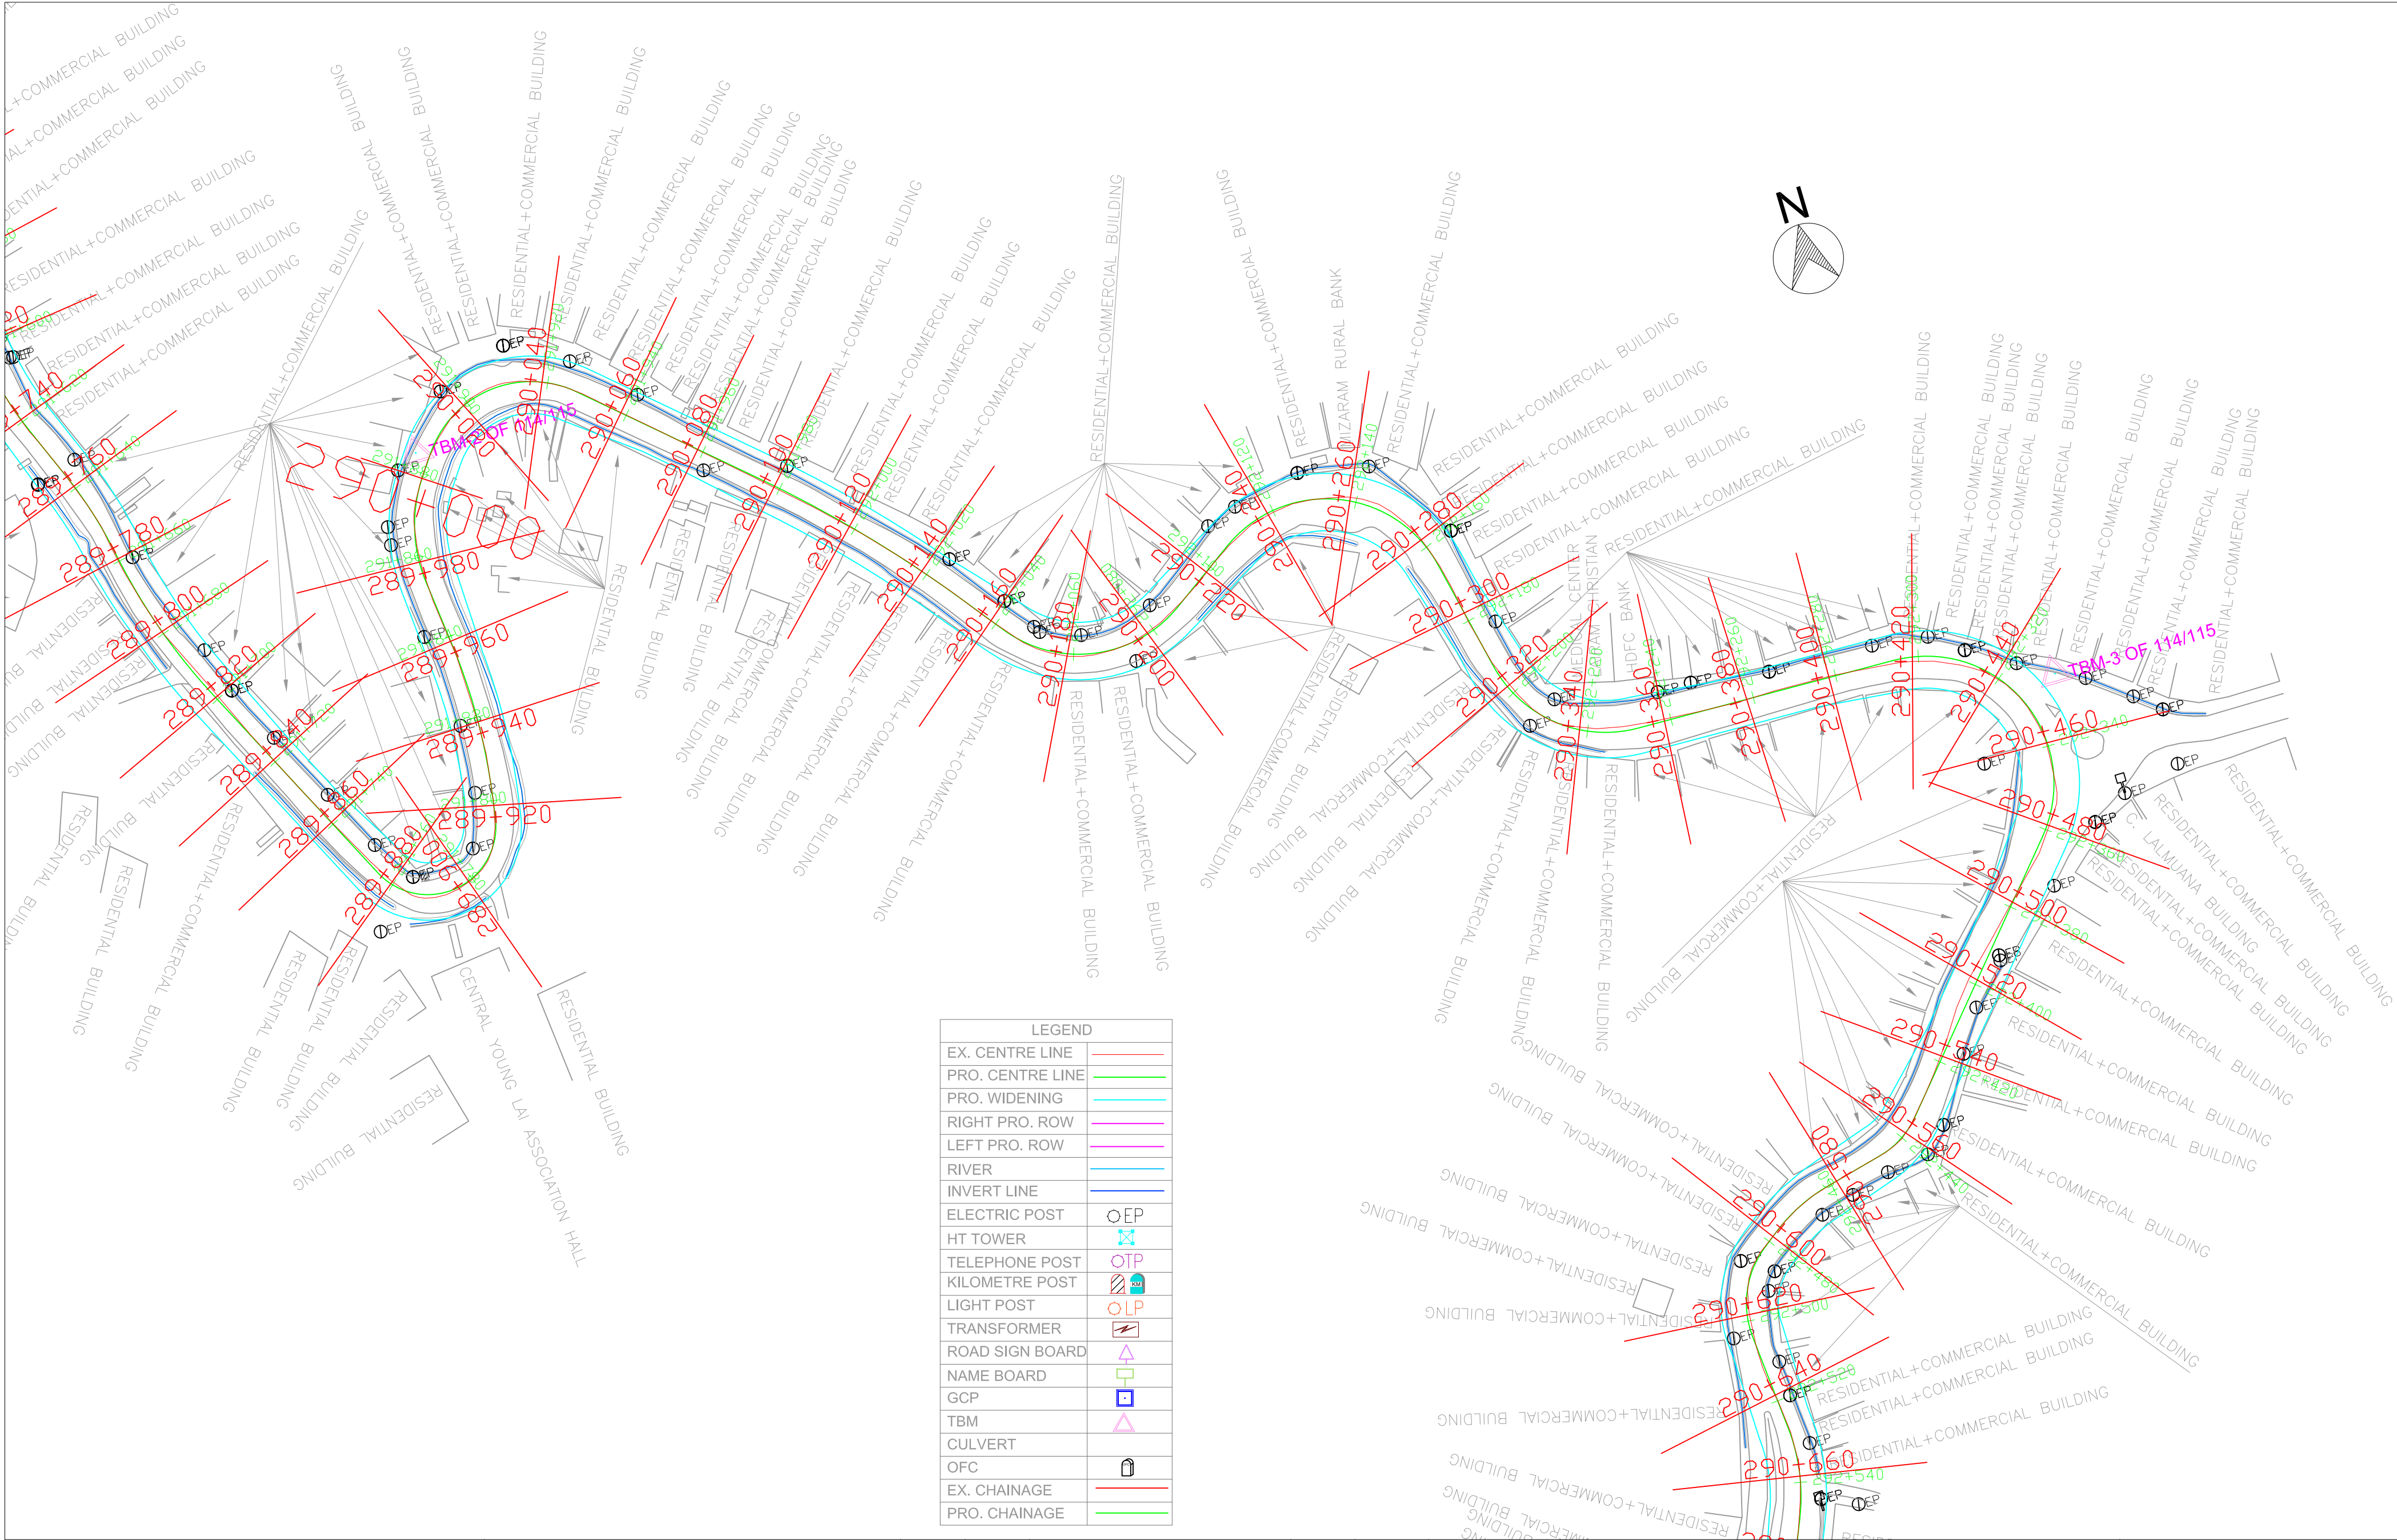

 National Highways & Infrastructure Development Corporation Limited	REMARKS: 1: All Dimensions are in m.							WIDENING AND UPGRADATION TO 2 LANE WITH PAVED SHOULDER CONFIGURATION AND GEOMETRIC IMPROVEMENTS IN THE STATE OF MIZORAM			Drawing Title :- NH - 54 P6 PLAN STATION - KM 291 + 720 - KM 292+540	
											Drawing No:- NH - 54 - P6 - P	
								Designed.	Checked	Approved.	Drawing No:-	
								Drawn.	Scale.	Date.	Sheet No:-	
		Rev.	Date.				Drawn.	Checked.	Approved.	H=1 : 1000 V=1:1000	47 OF 52	

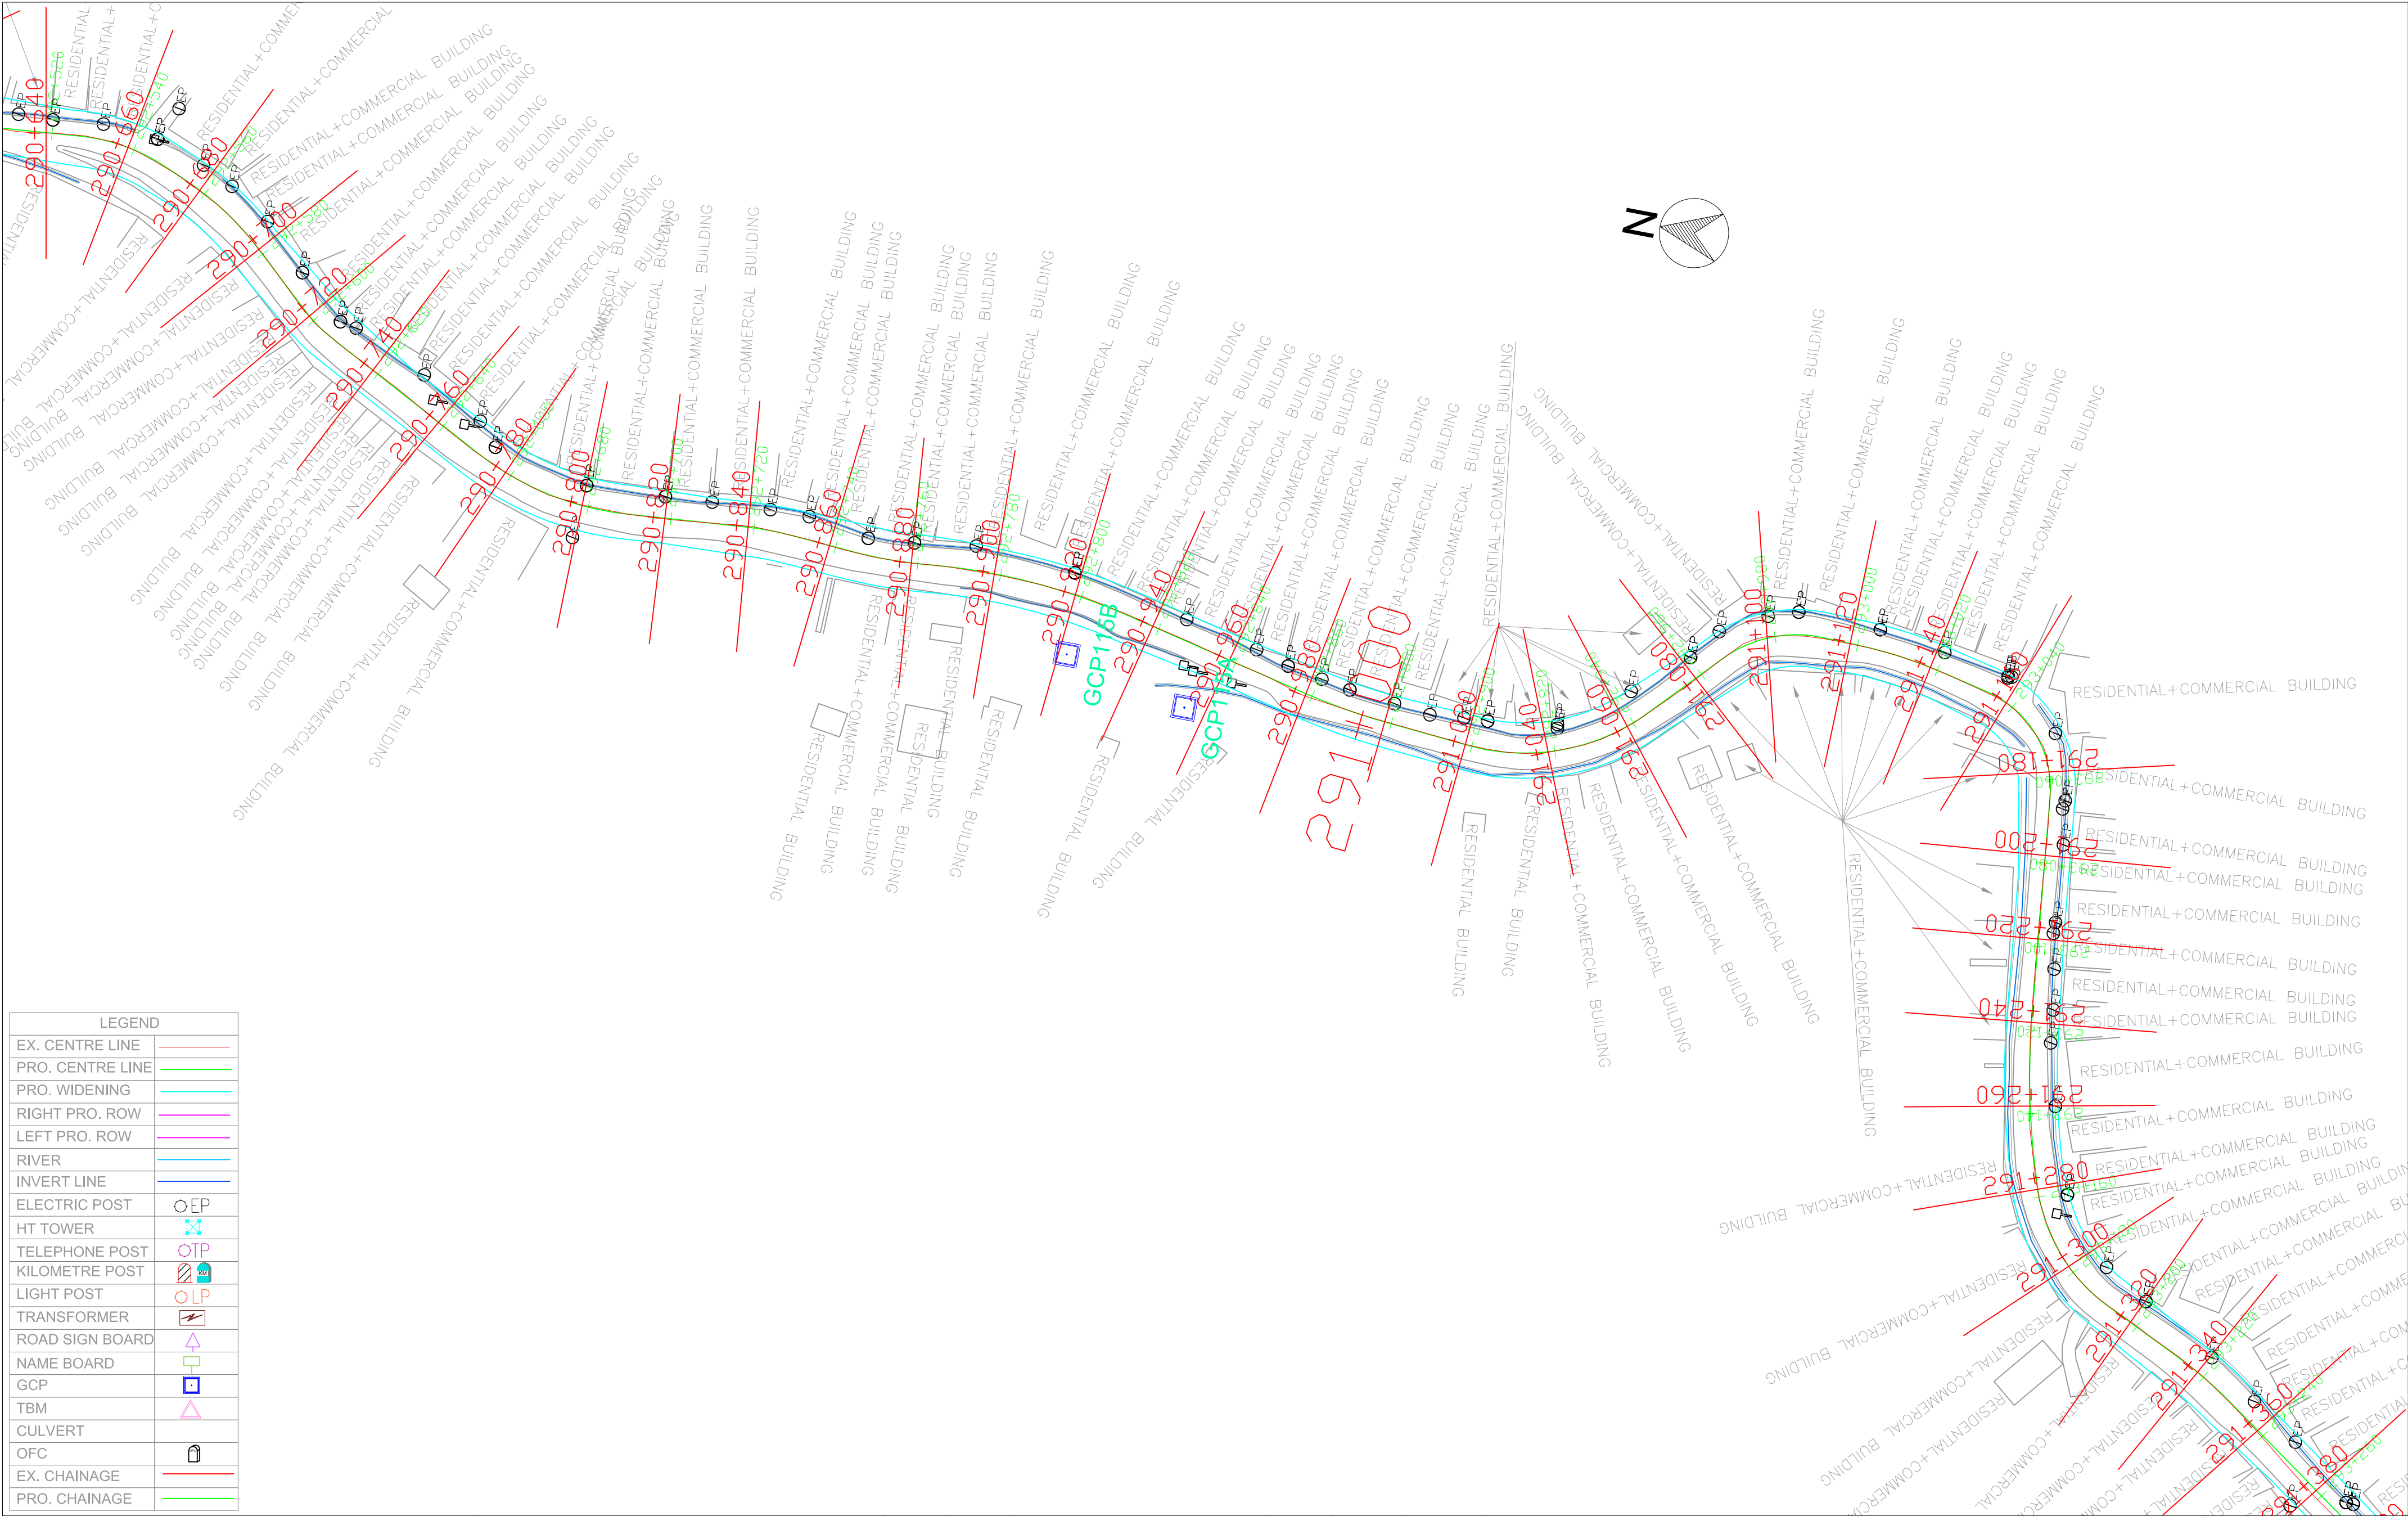

LEGEND	
EX. CENTRE LINE	—
PRO. CENTRE LINE	—
PRO. WIDENING	—
RIGHT PRO. ROW	—
LEFT PRO. ROW	—
RIVER	—
INVERT LINE	—
ELECTRIC POST	○EP
HT TOWER	⊠
TELEPHONE POST	○TP
KILOMETRE POST	⊠
LIGHT POST	○LP
TRANSFORMER	⊠
ROAD SIGN BOARD	△
NAME BOARD	□
GCP	□
TBM	△
CULVERT	⊠
OFC	⊠
EX. CHAINAGE	—
PRO. CHAINAGE	—




National Highways & Infrastructure
Development Corporation Limited

REMARKS:
1: All Dimensions are in m.

Rev.	Date.			Drawn.	Checked.	Approved.

WIDENING AND UPGRADATION TO 2 LANE WITH PAVED SHOULDER CONFIGURATION AND GEOMETRIC IMPROVEMENTS IN THE STATE OF MIZORAM		
Designed.	Checked	Approved.
Drawn.	Scale. H=1 : 1000 V=1:1000	Date.

Drawing Title :- NH - 54 P6 PLAN STATION - KM 292+540 - KM 293+200
Drawing No:- NH - 54 - P6 - P
Sheet No:- 48 OF 52

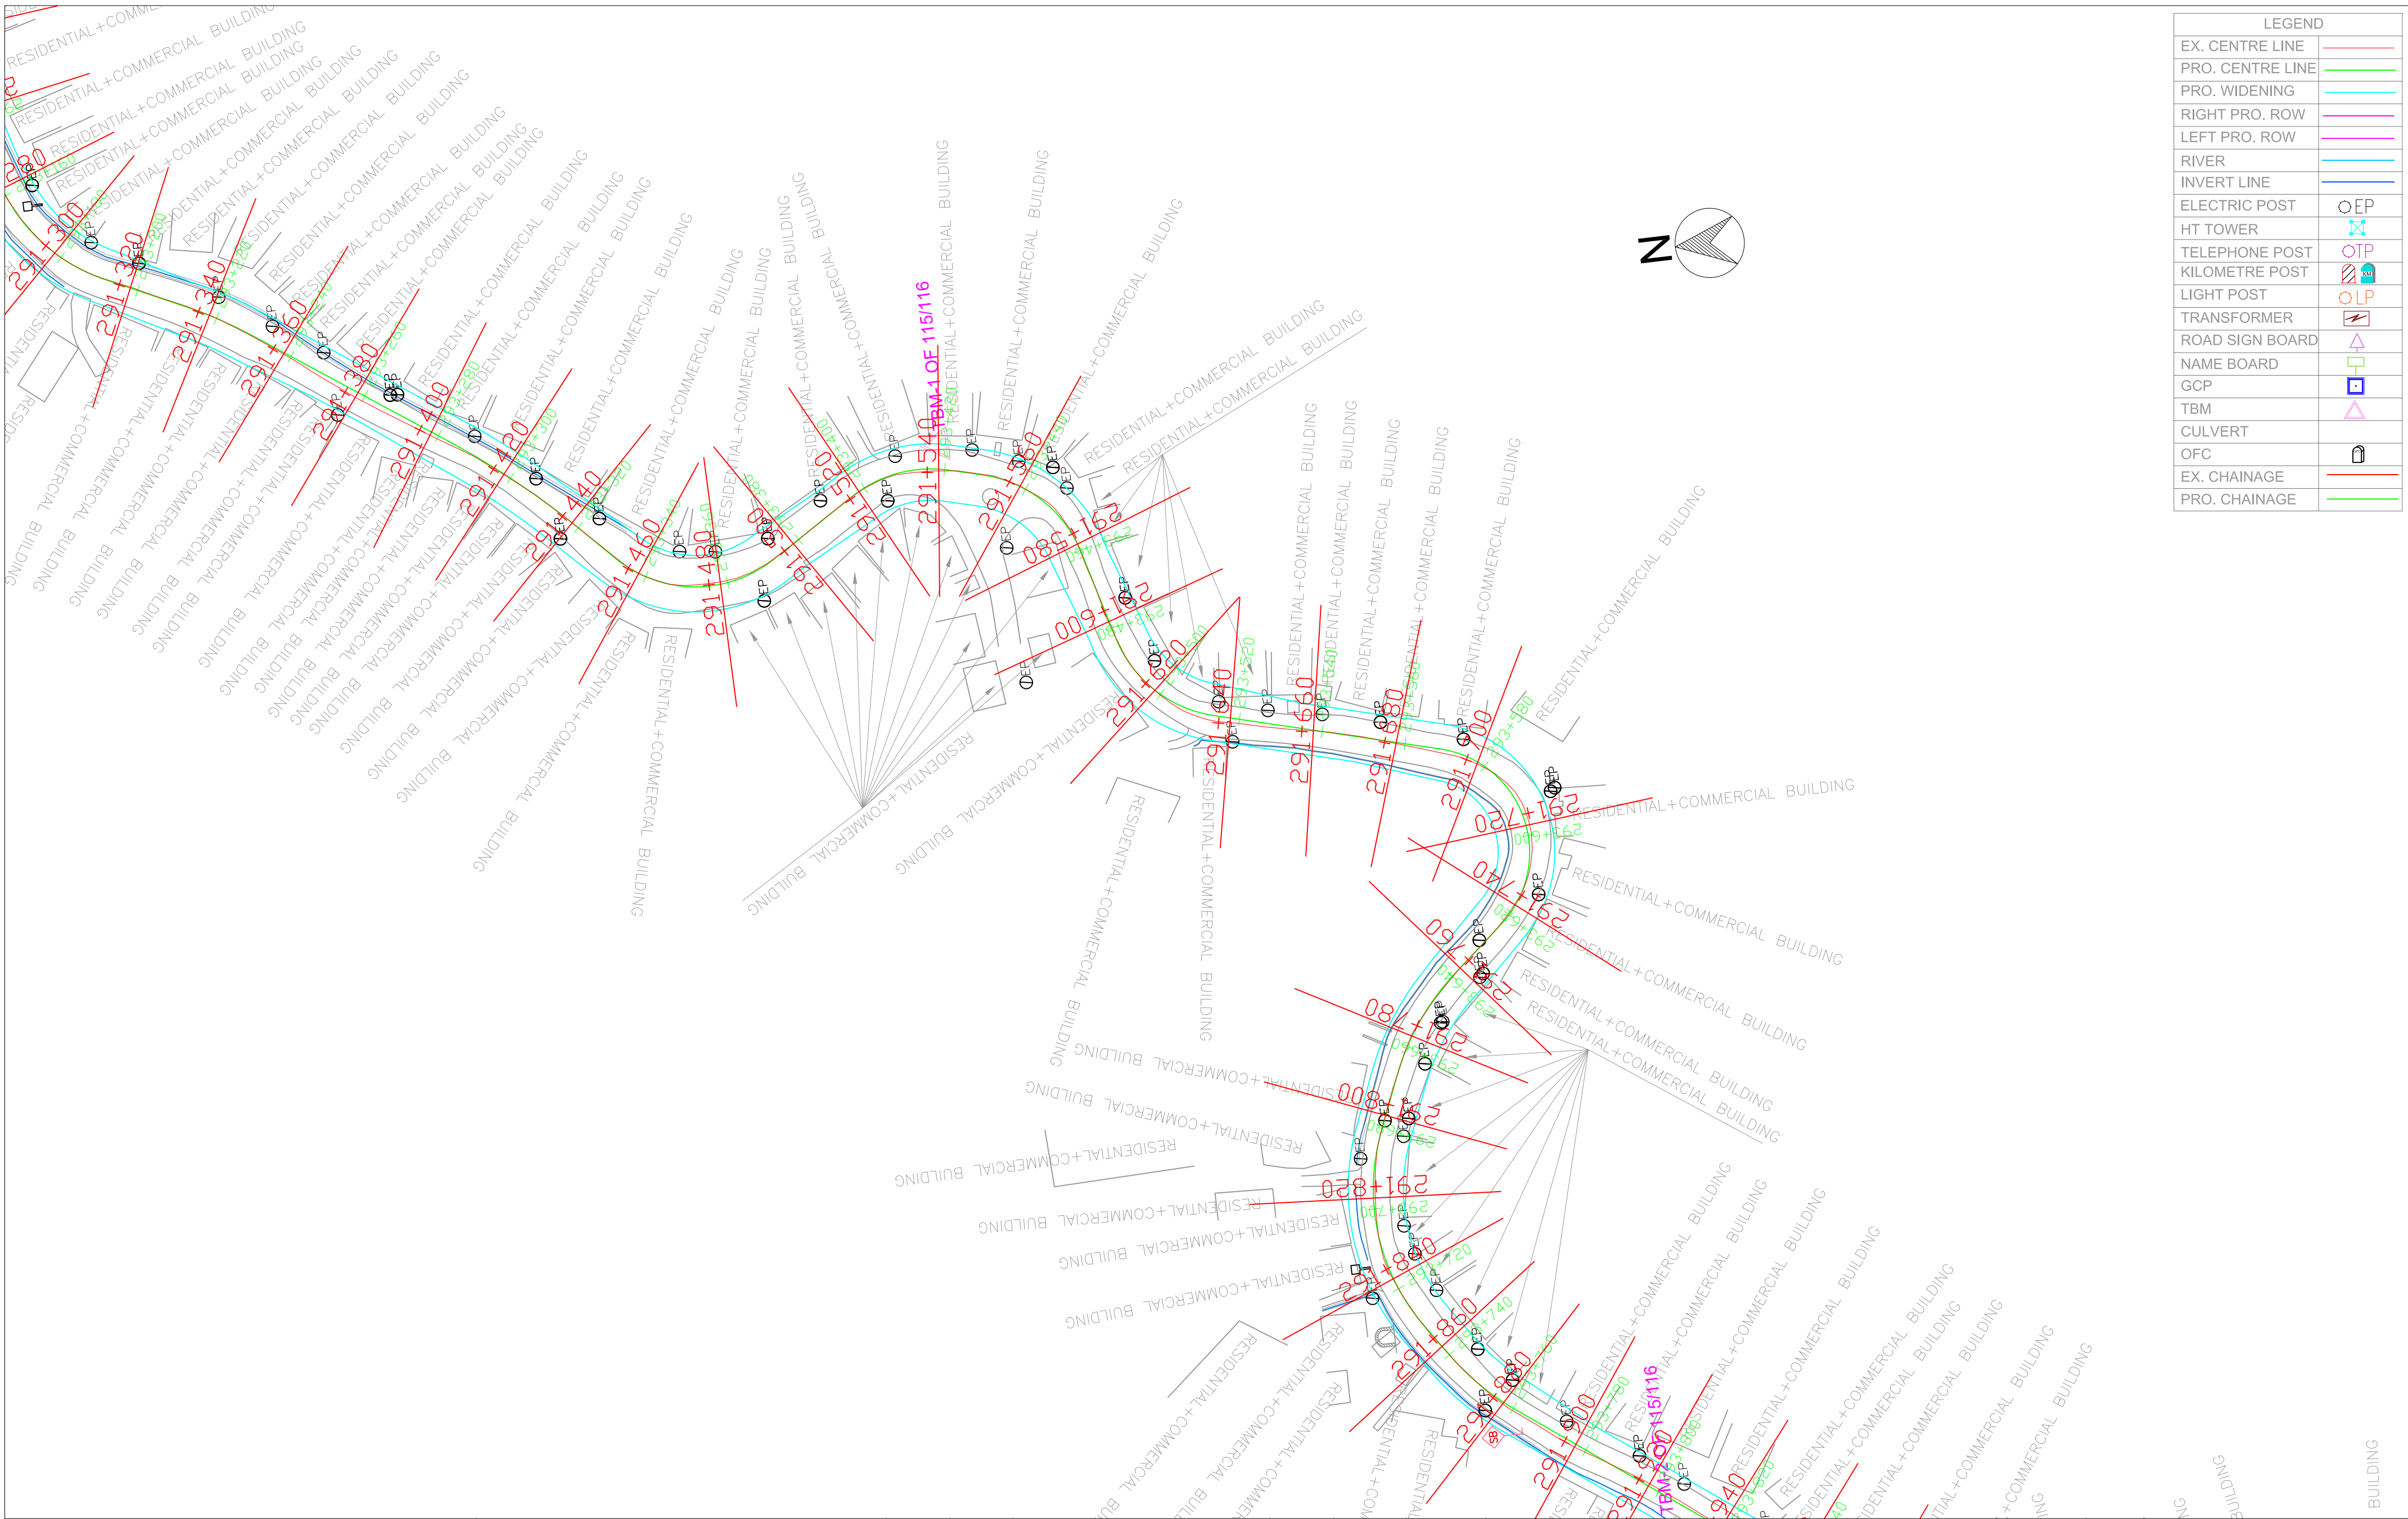

LEGEND	
EX. CENTRE LINE	
PRO. CENTRE LINE	
PRO. WIDENING	
RIGHT PRO. ROW	
LEFT PRO. ROW	
RIVER	
INVERT LINE	
ELECTRIC POST	
HT TOWER	
TELEPHONE POST	
KILOMETRE POST	
LIGHT POST	
TRANSFORMER	
ROAD SIGN BOARD	
NAME BOARD	
GCP	
TBM	
CULVERT	
OFC	
EX. CHAINAGE	
PRO. CHAINAGE	



National Highways & Infrastructure
Development Corporation Limited

REMARKS:

1: All Dimensions are in m.

Rev.	Date.		Drawn.	Checked.	Approved.	

WIDENING AND UPGRADATION TO 2 LANE WITH PAVED
SHOULDER CONFIGURATION AND GEOMETRIC
IMPROVEMENTS IN THE STATE OF MIZORAM

Designed.	Checked	Approved.
Drawn.	Scale. H=1 : 1000 V=1:1000	Date.

Drawing Title :-


NH - 54 P6
PLAN
STATION - KM 293+200 - KM 293+720

Drawing No:-

NH - 54 - P6 - P


Sheet No:-

49 OF 52


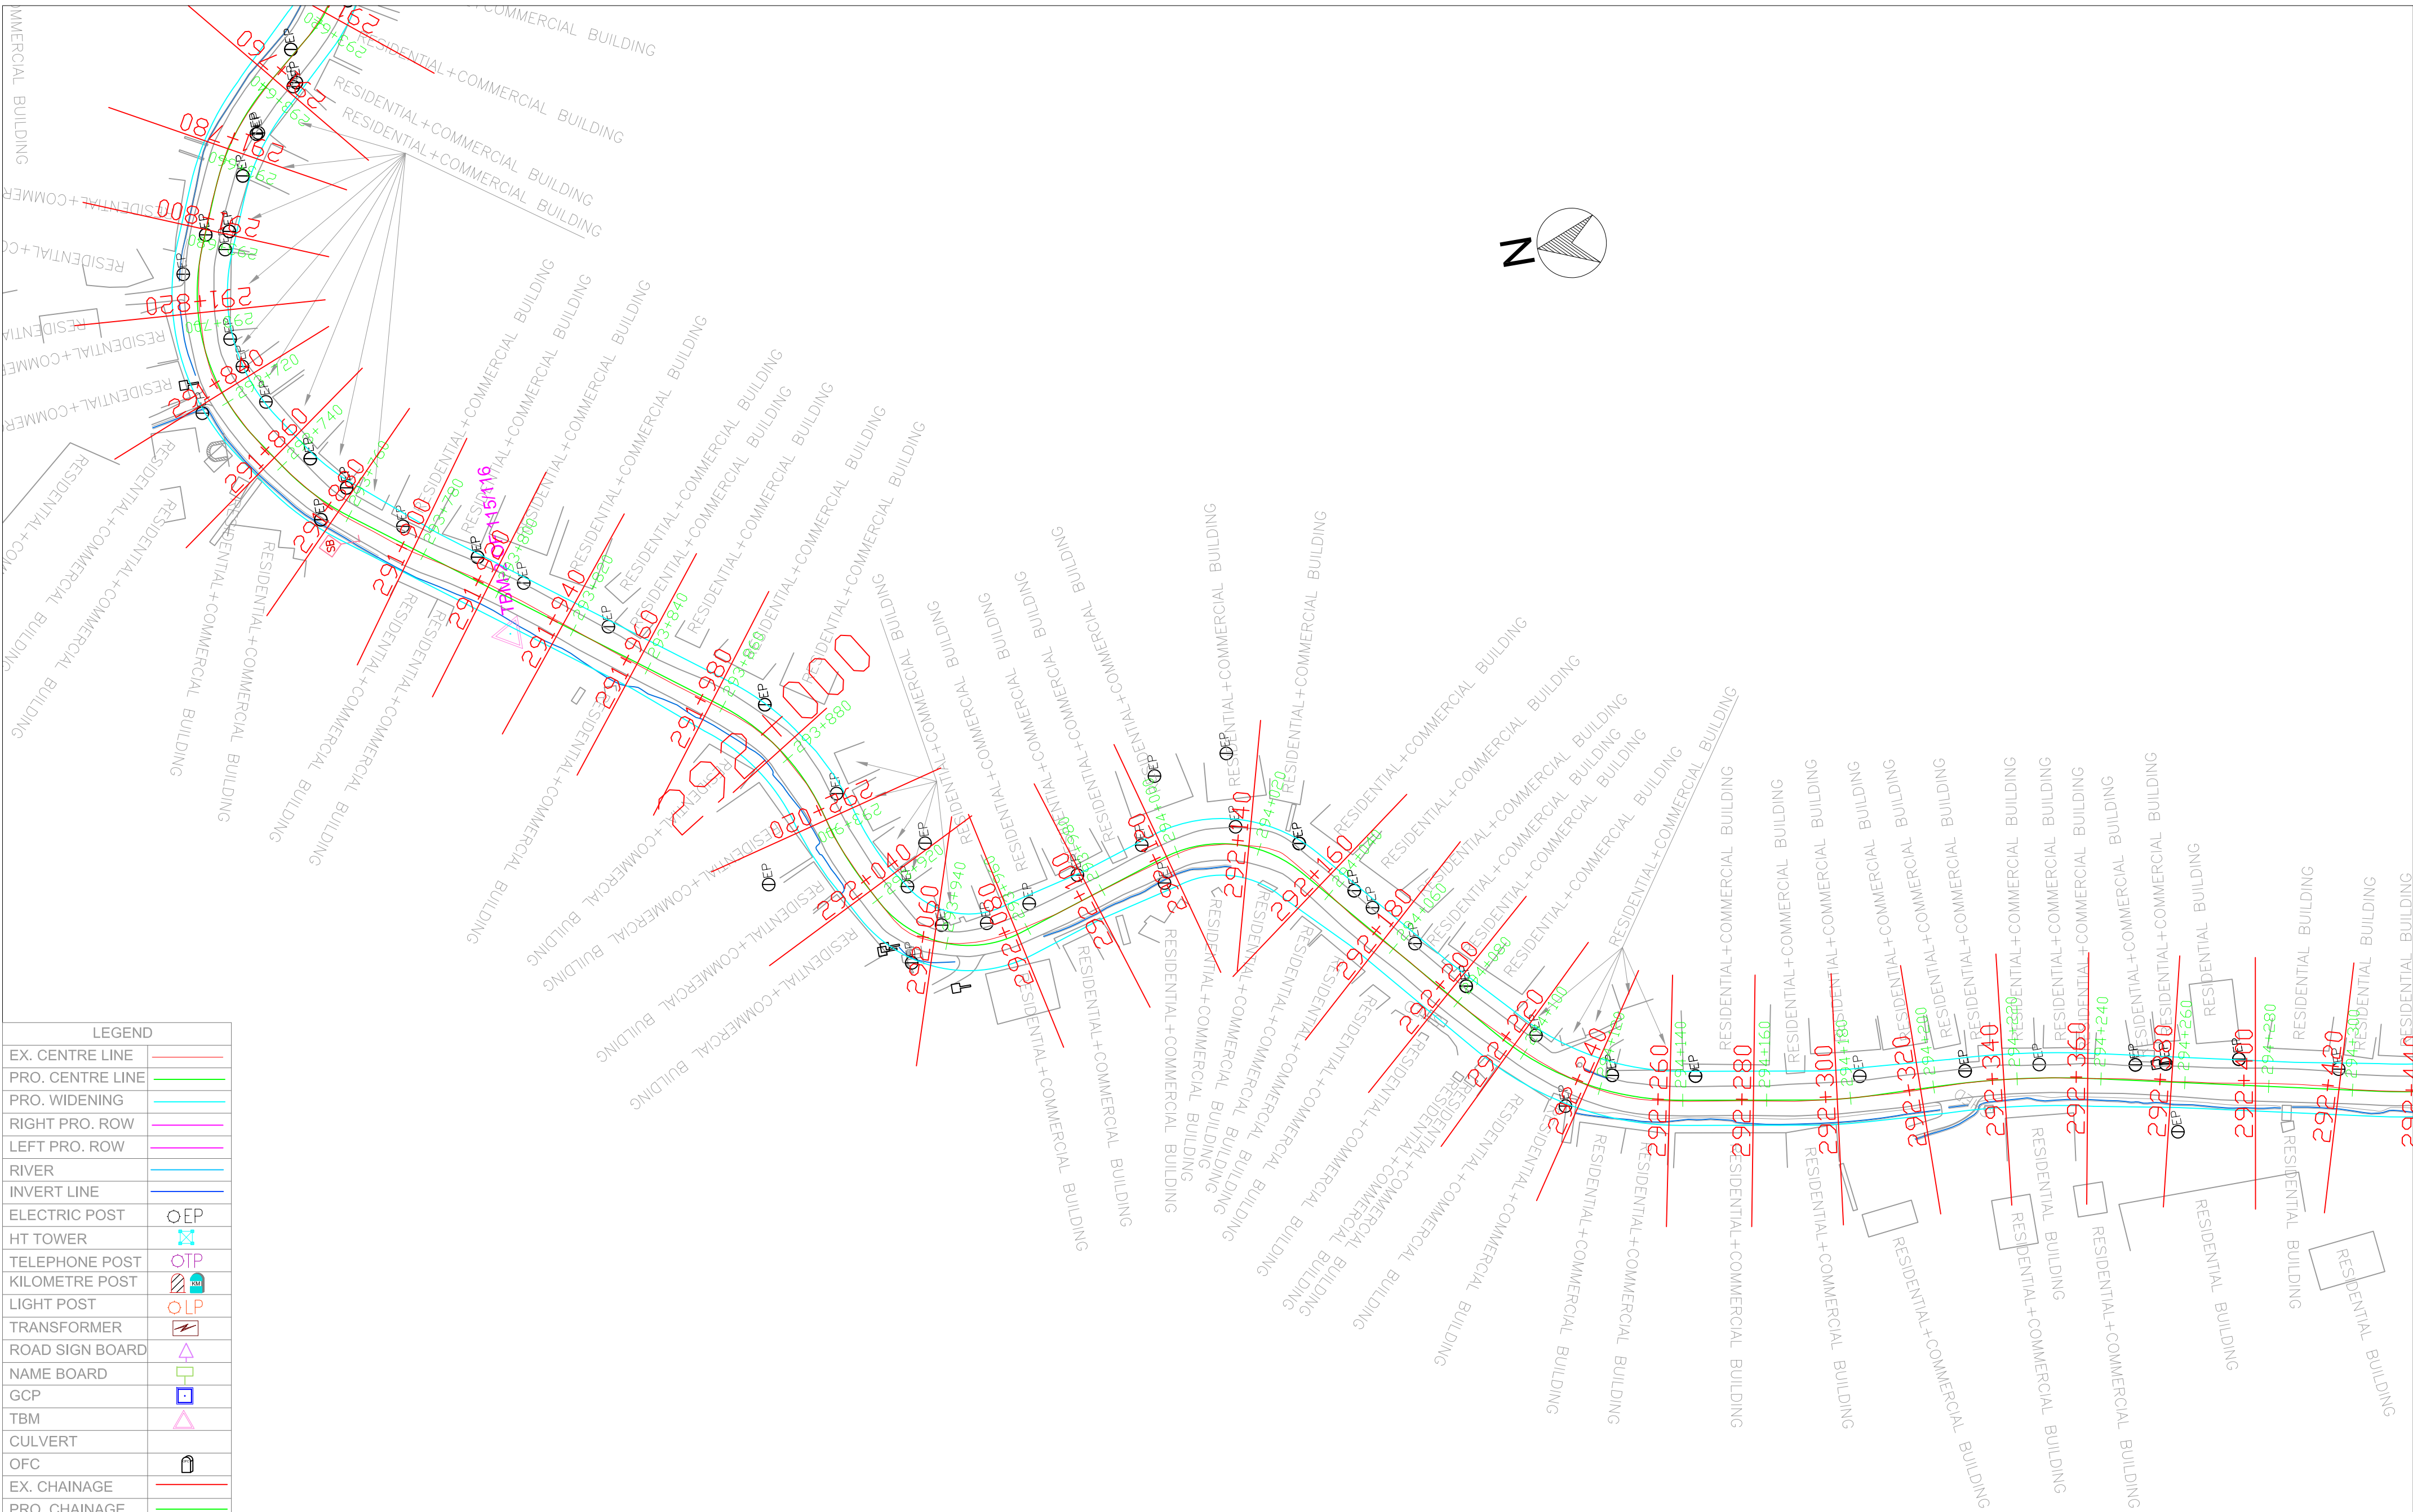


LEGEND	
EX. CENTRE LINE	
PRO. CENTRE LINE	
PRO. WIDENING	
RIGHT PRO. ROW	
LEFT PRO. ROW	
RIVER	
INVERT LINE	
ELECTRIC POST	
HT TOWER	
TELEPHONE POST	
KILOMETRE POST	
LIGHT POST	
TRANSFORMER	
ROAD SIGN BOARD	
NAME BOARD	
GCP	
TBM	
CULVERT	
OFC	
EX. CHAINAGE	
PRO. CHAINAGE	

 National Highways & Infrastructure Development Corporation Limited	REMARKS: 1: All Dimensions are in m.							WIDENING AND UPGRADATION TO 2 LANE WITH PAVED SHOULDER CONFIGURATION AND GEOMETRIC IMPROVEMENTS IN THE STATE OF MIZORAM			Drawing Title :- NH - 54 P6 PLAN STATION - KM 293 + 720 - KM 294 + 300	
											Drawing No:- NH - 54 - P6 - P	
								Designed.	Checked	Approved.	Drawing No:-	
		Rev.	Date.					Drawn.	Scale. H=1 : 1000 V=1:1000	Date.	Sheet No:- 50 OF 52	

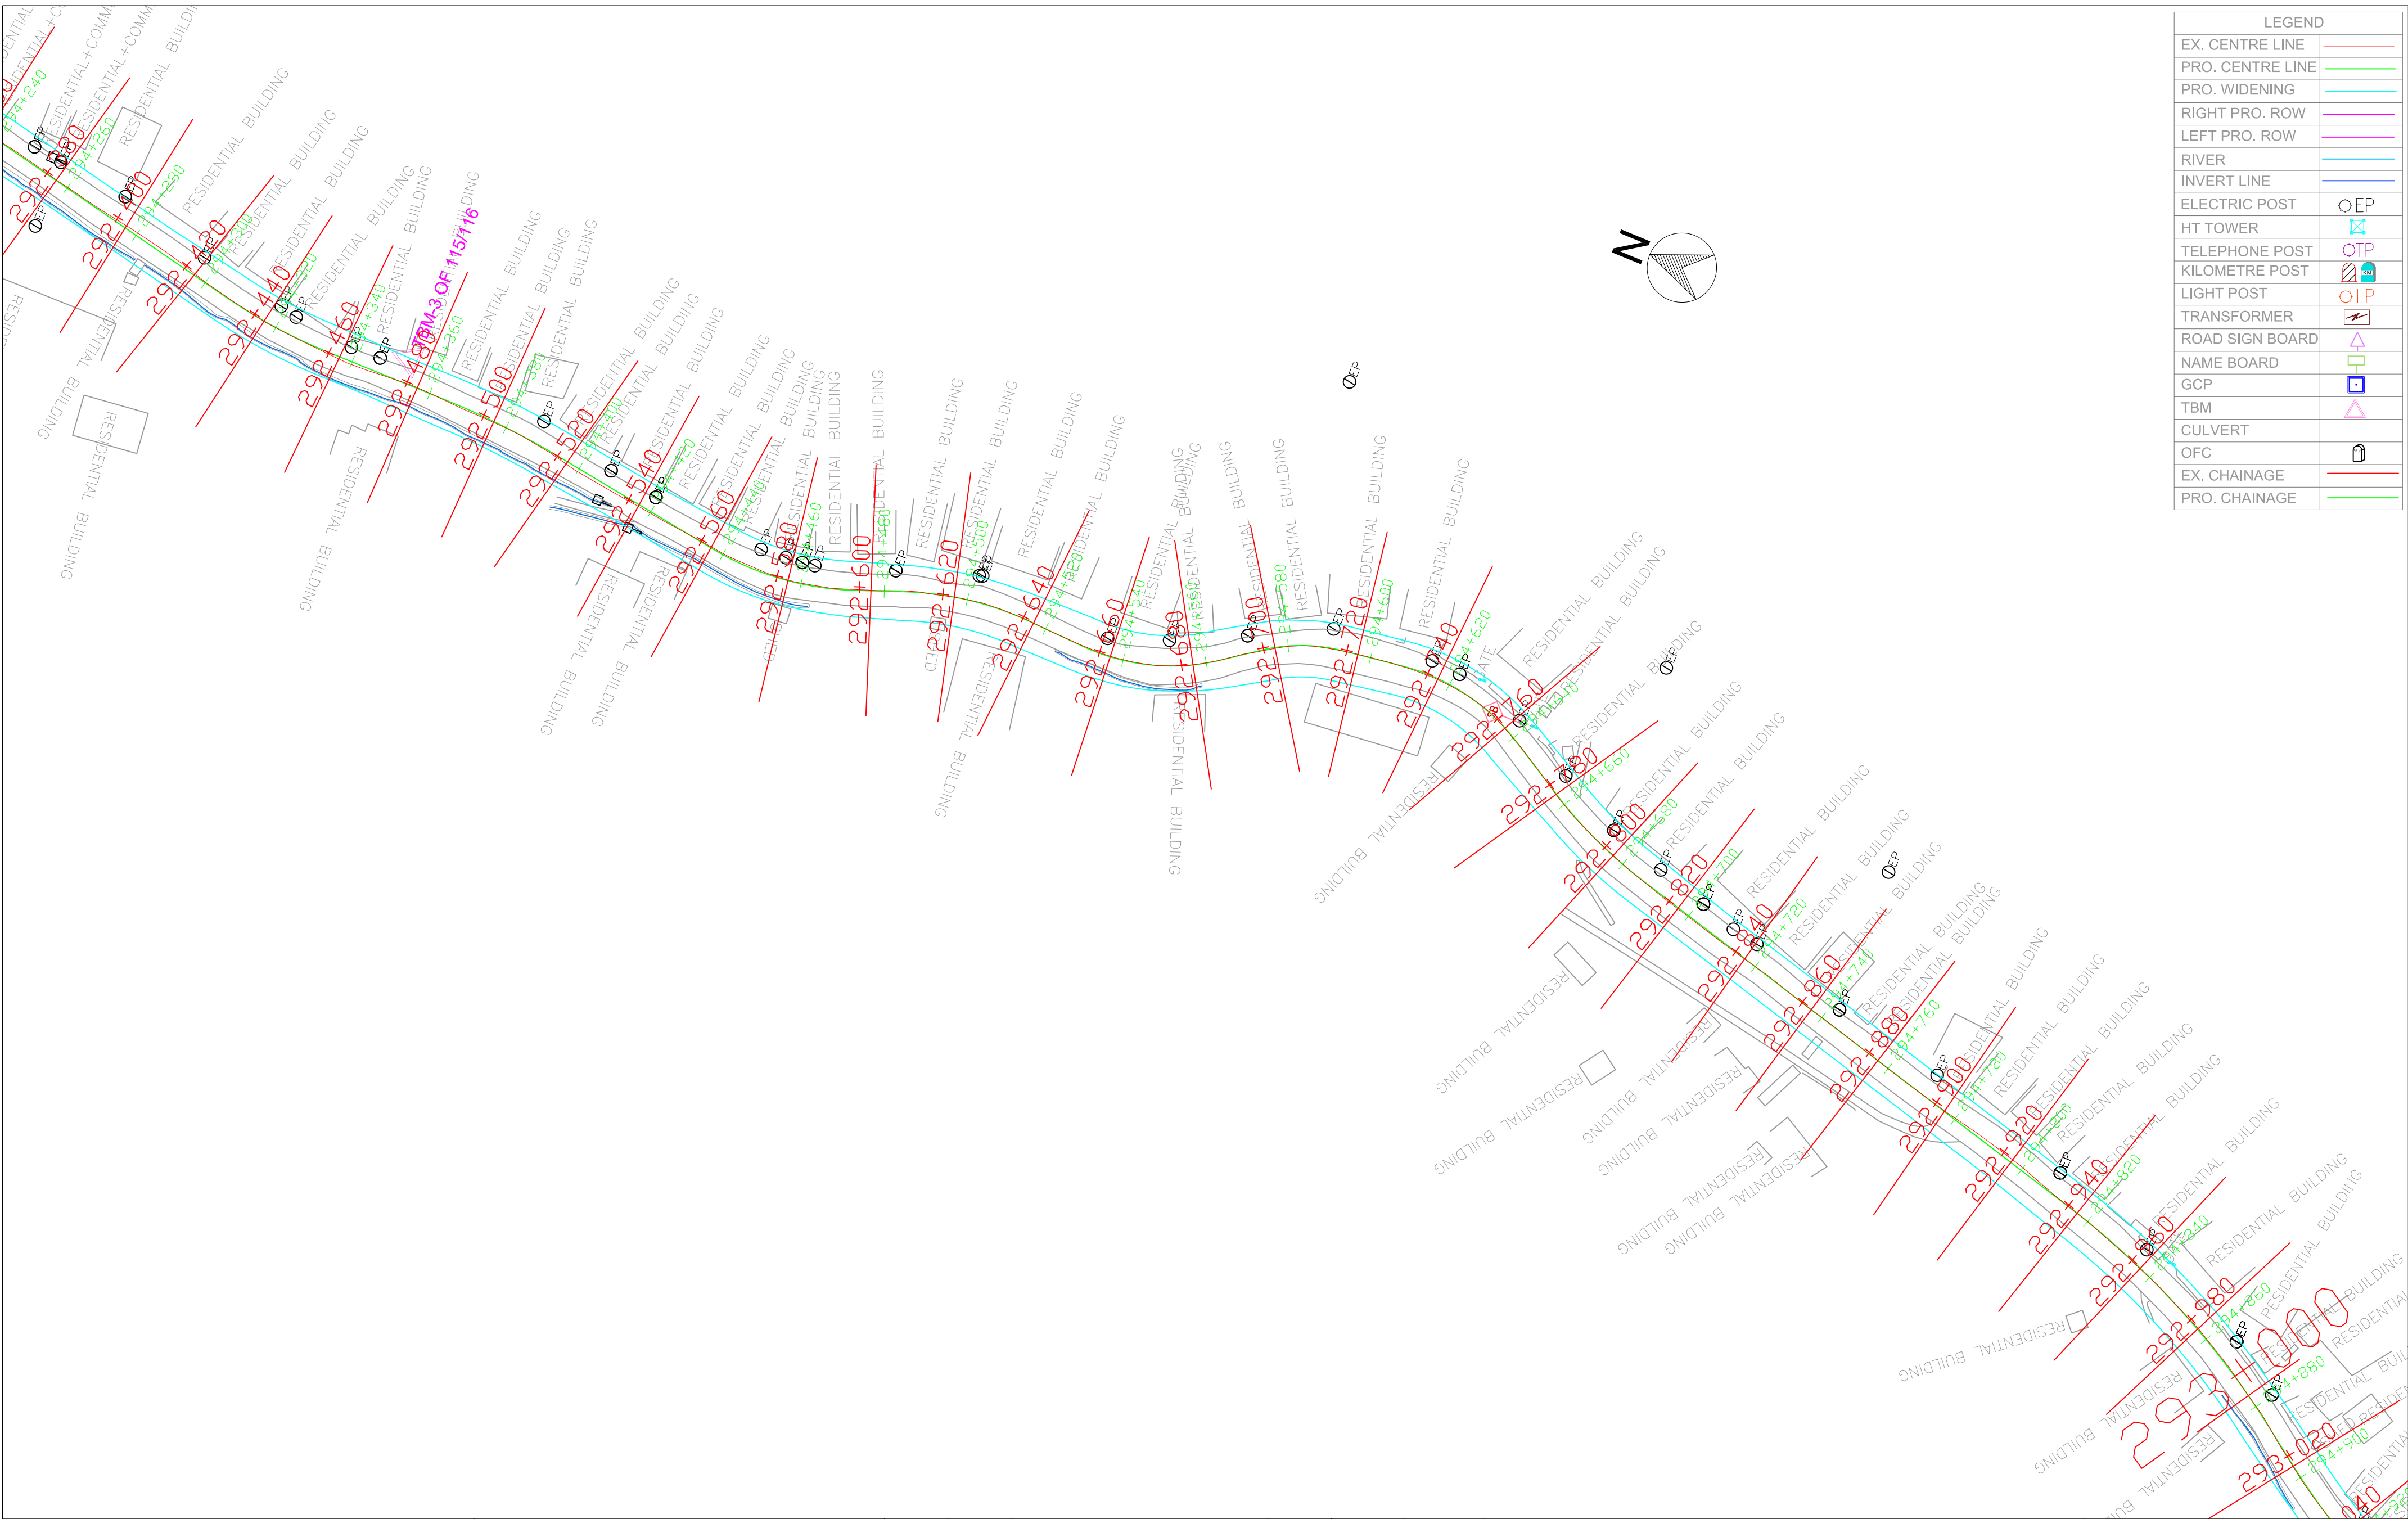

 National Highways & Infrastructure Development Corporation Limited	REMARKS: 1: All Dimensions are in m.							WIDENING AND UPGRADATION TO 2 LANE WITH PAVED SHOULDER CONFIGURATION AND GEOMETRIC IMPROVEMENTS IN THE STATE OF MIZORAM			Drawing Title :-	
											NH - 54 P6	
											PLAN	
											STATION - KM 294+300 - KM 294+860	
								Designed.	Checked	Approved.	Drawing No:-	
								Drawn.	Scale.	Date.	NH - 54 - P6 - P	
									H=1 : 1000 V=1:1000		Sheet No:-	
											51 OF 52	

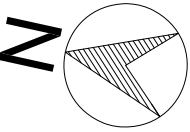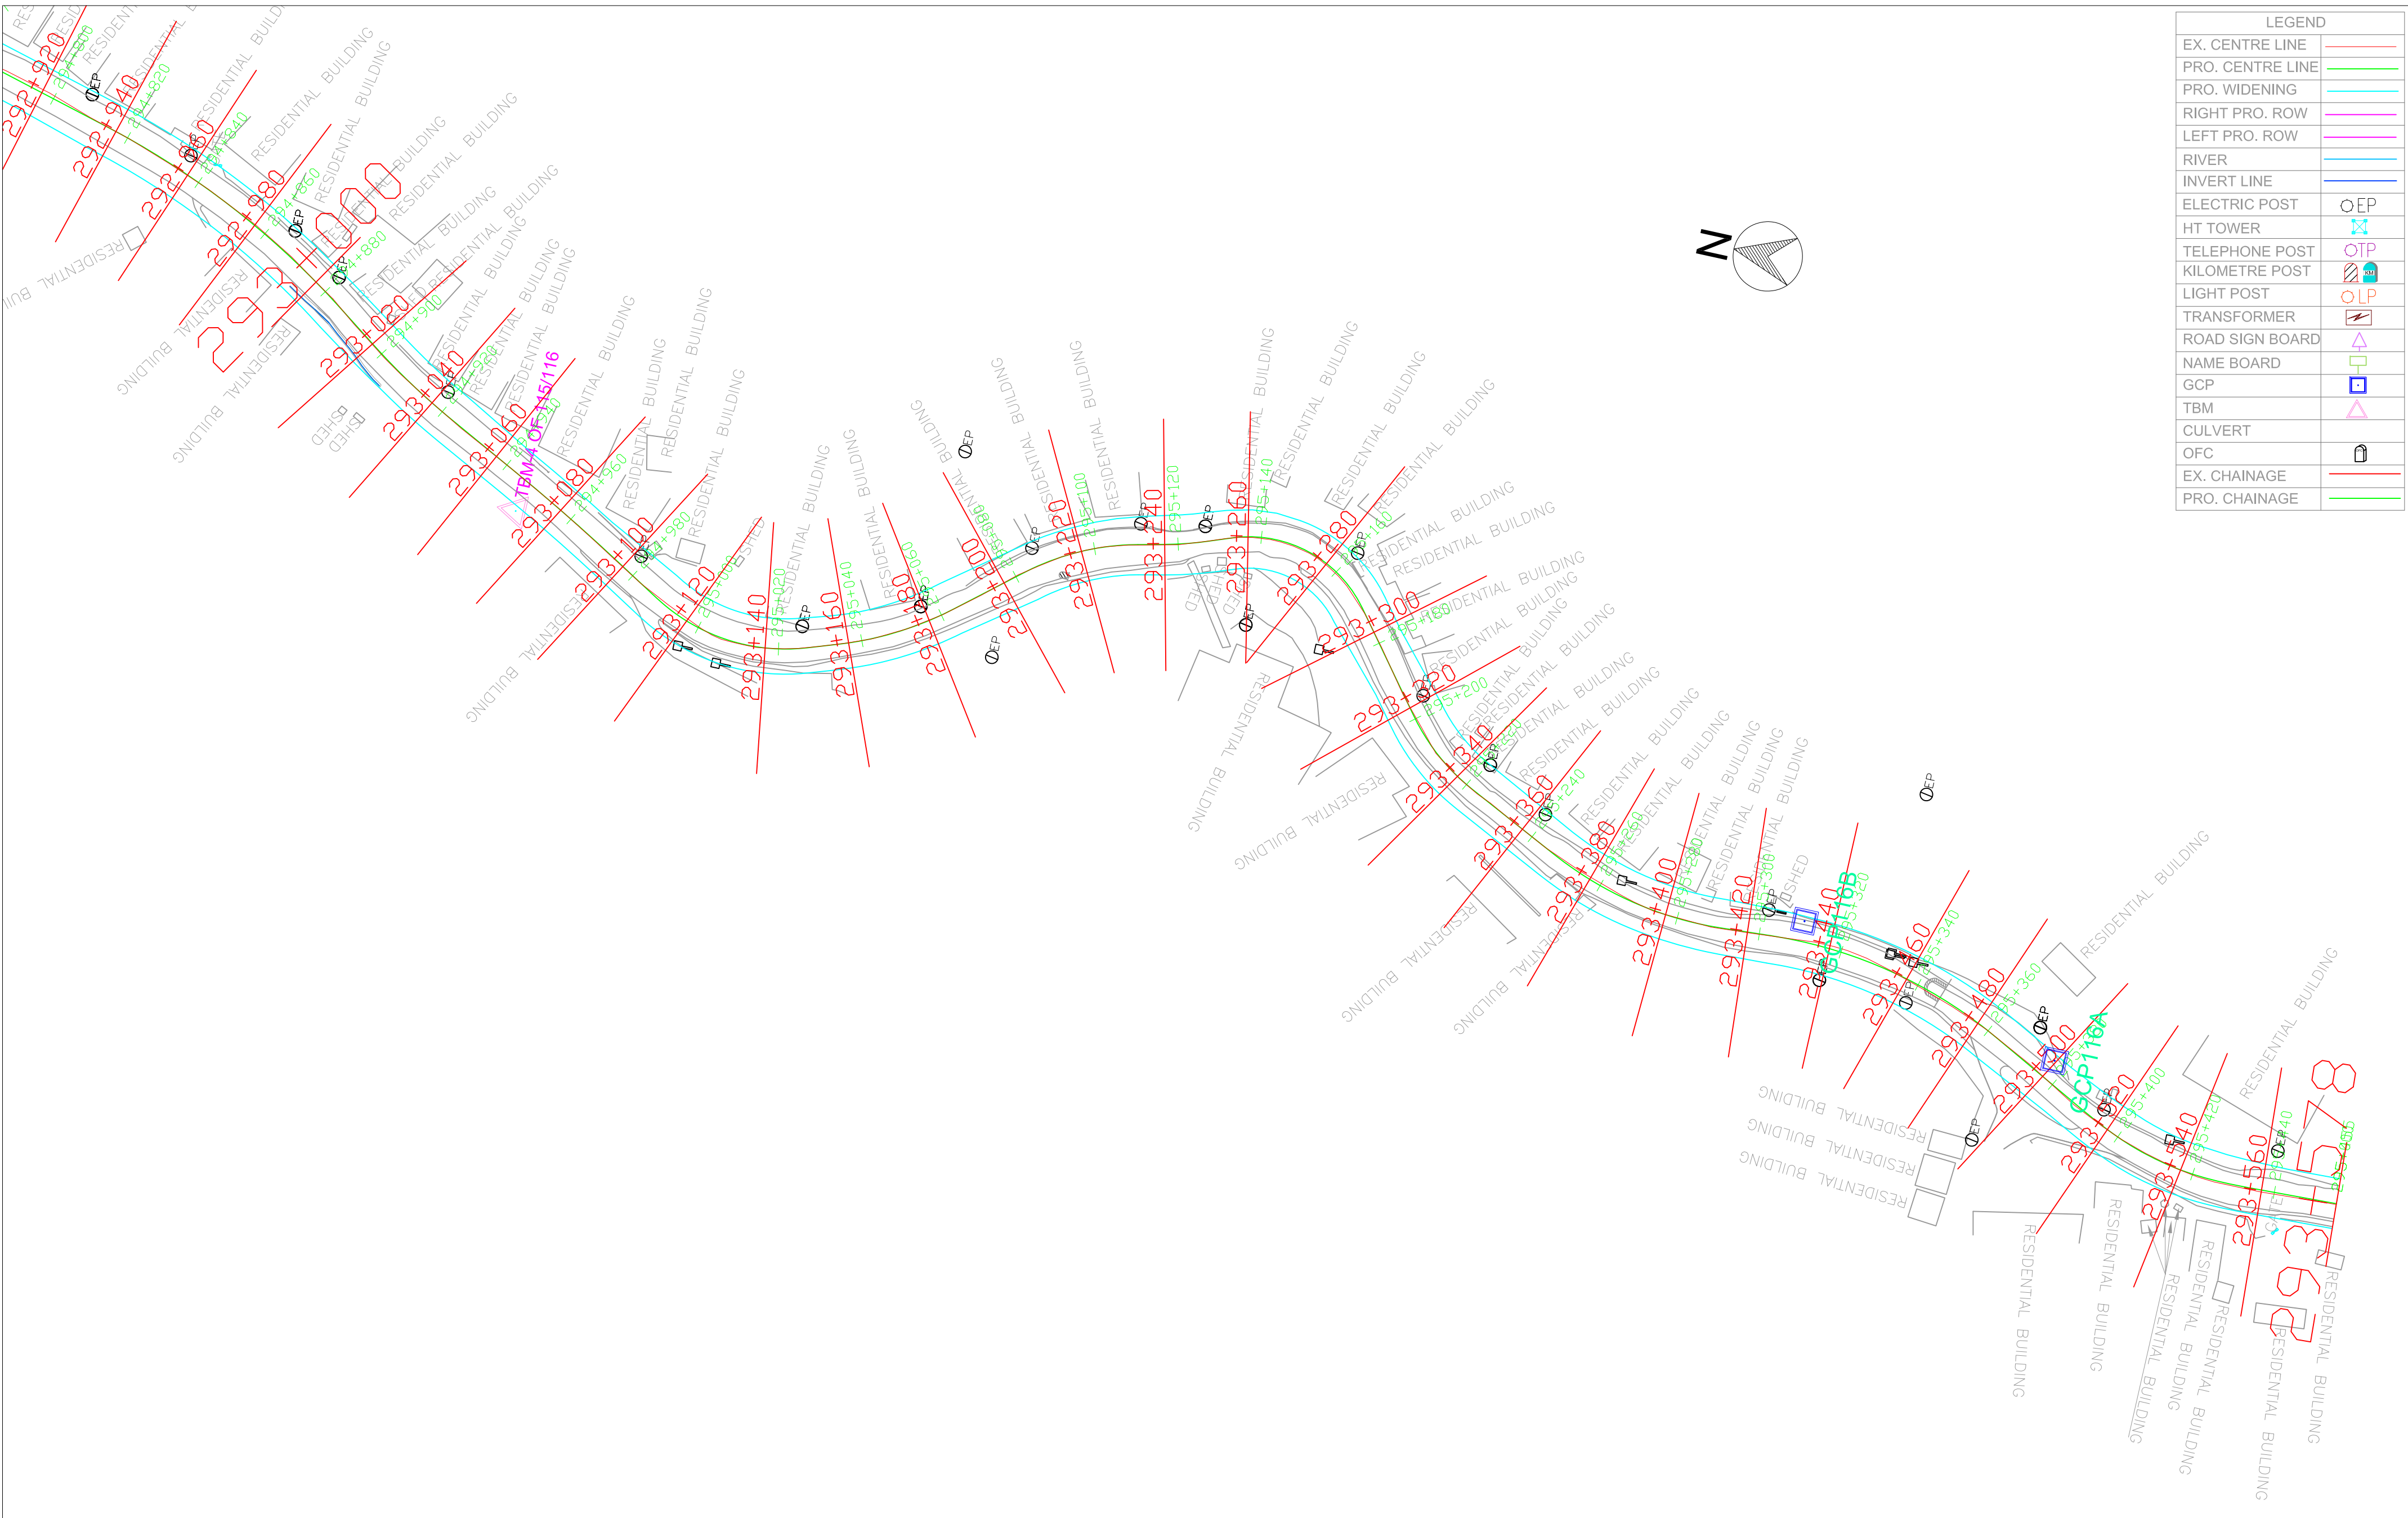

LEGEND	
EX. CENTRE LINE	—
PRO. CENTRE LINE	—
PRO. WIDENING	—
RIGHT PRO. ROW	—
LEFT PRO. ROW	—
RIVER	—
INVERT LINE	—
ELECTRIC POST	○EP
HT TOWER	⊠
TELEPHONE POST	○TP
KILOMETRE POST	⊠
LIGHT POST	○LP
TRANSFORMER	⊠
ROAD SIGN BOARD	⊠
NAME BOARD	⊠
GCP	⊠
TBM	⊠
CULVERT	⊠
OFC	⊠
EX. CHAINAGE	—
PRO. CHAINAGE	—



National Highways & Infrastructure
Development Corporation Limited

REMARKS:

1: All Dimensions are in m.

Rev.	Date.			Drawn.	Checked.	Approved.

WIDENING AND UPGRADATION TO 2 LANE WITH PAVED
SHOULDER CONFIGURATION AND GEOMETRIC
IMPROVEMENTS IN THE STATE OF MIZORAM

Designed.	Checked	Approved.
Drawn.	Scale. H=1 : 1000 V=1:1000	Date.

Drawing Title :-




NH - 54 P6
PLAN
STATION - KM 294+860 - KM 295+460

Drawing No:-

NH - 54 - P6 - P




Sheet No:-

52 OF 52

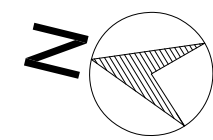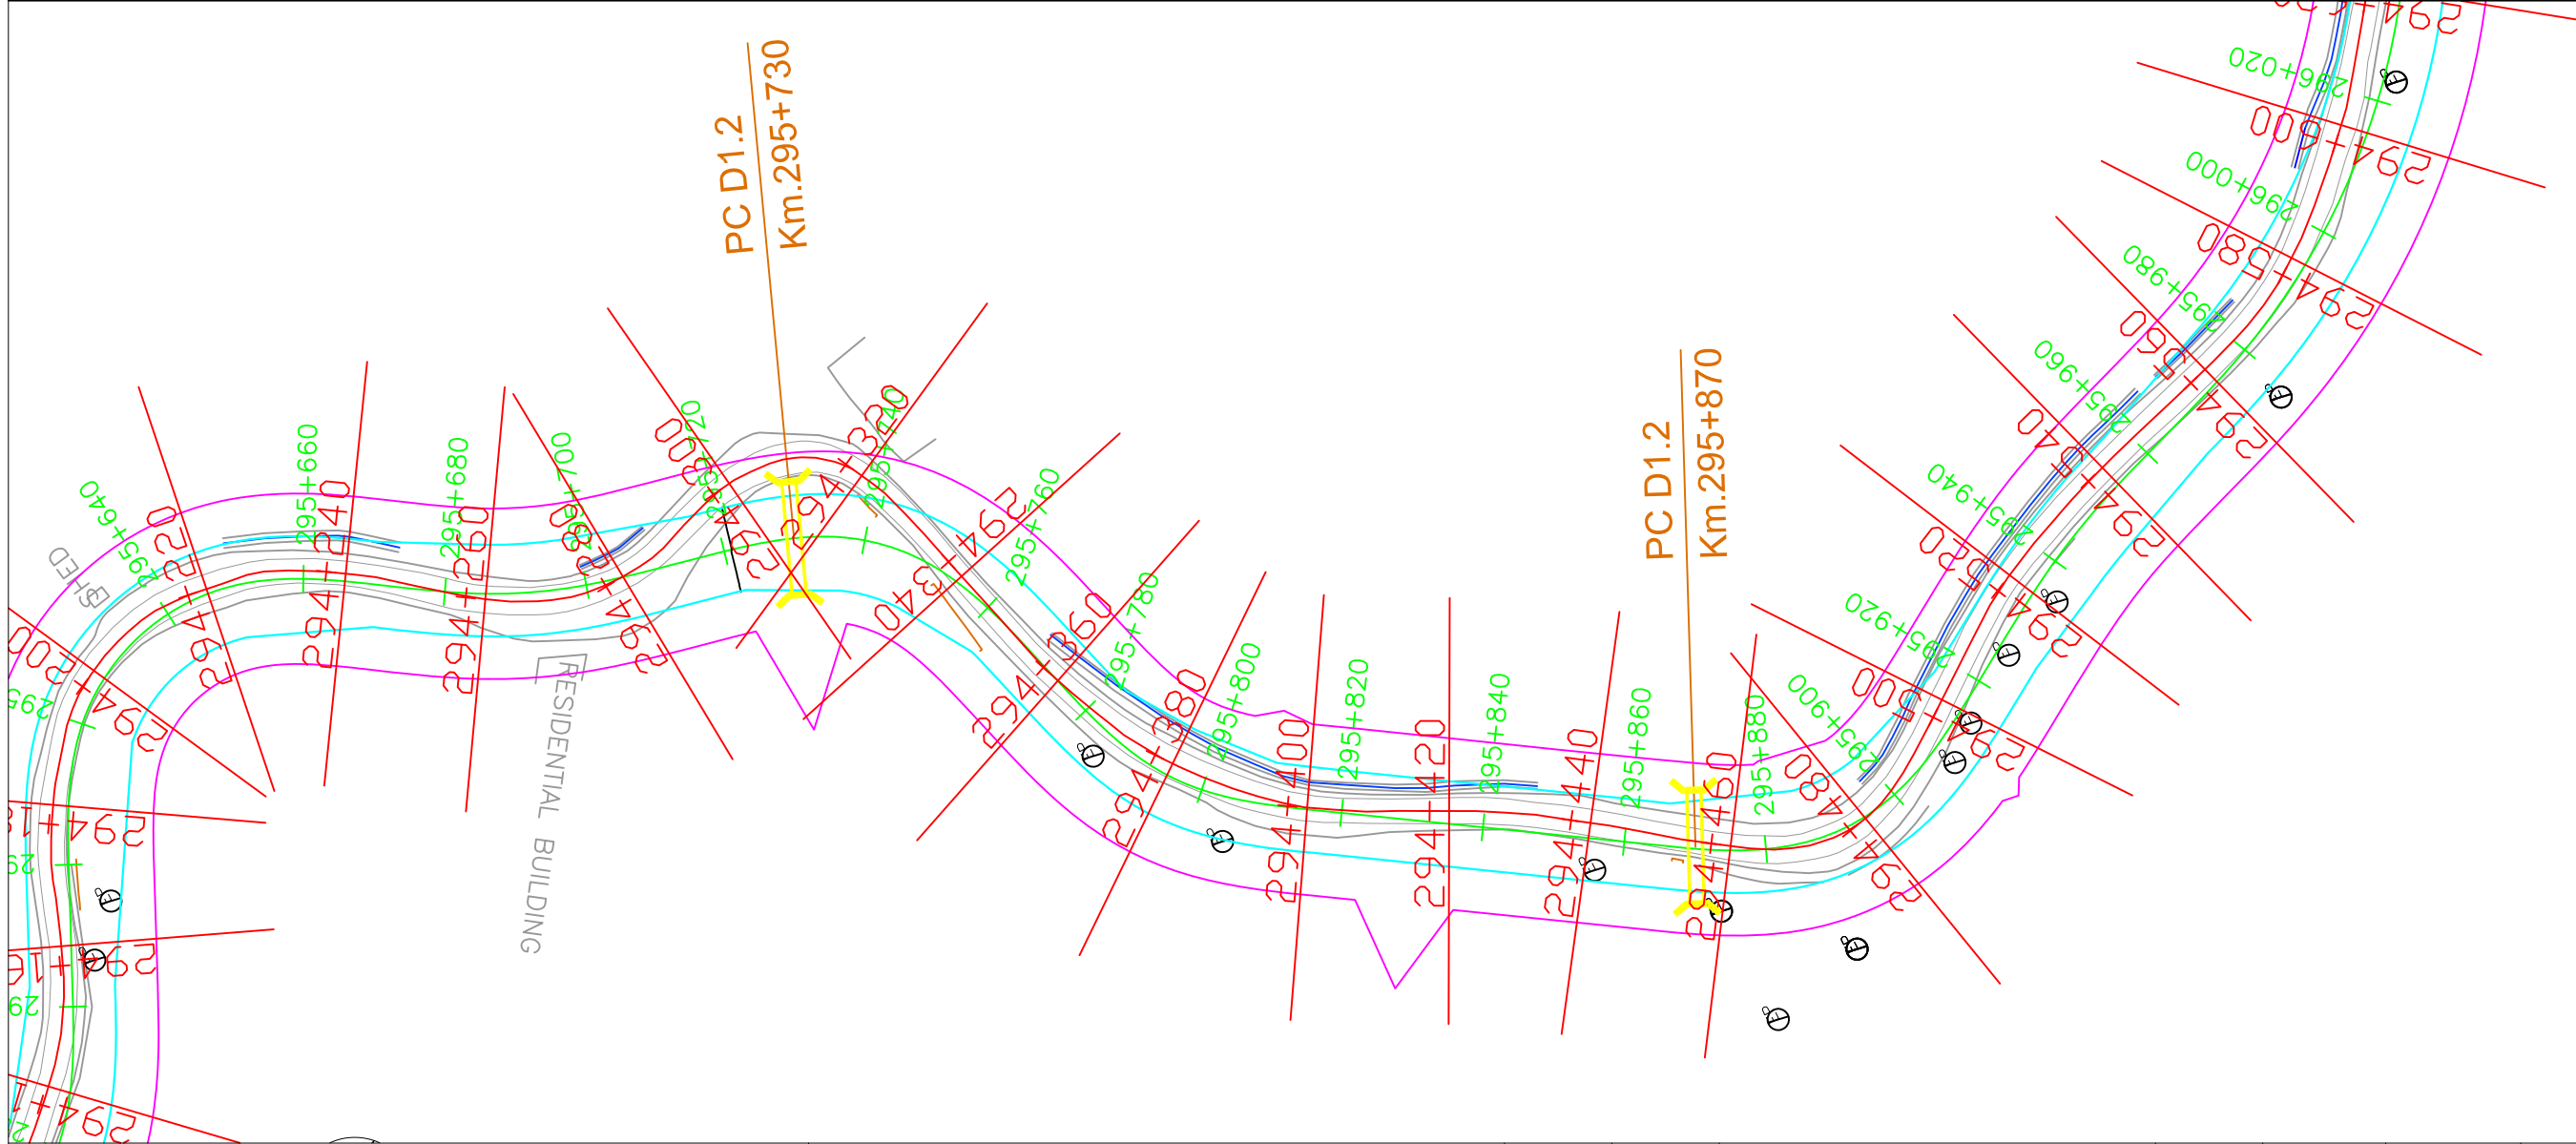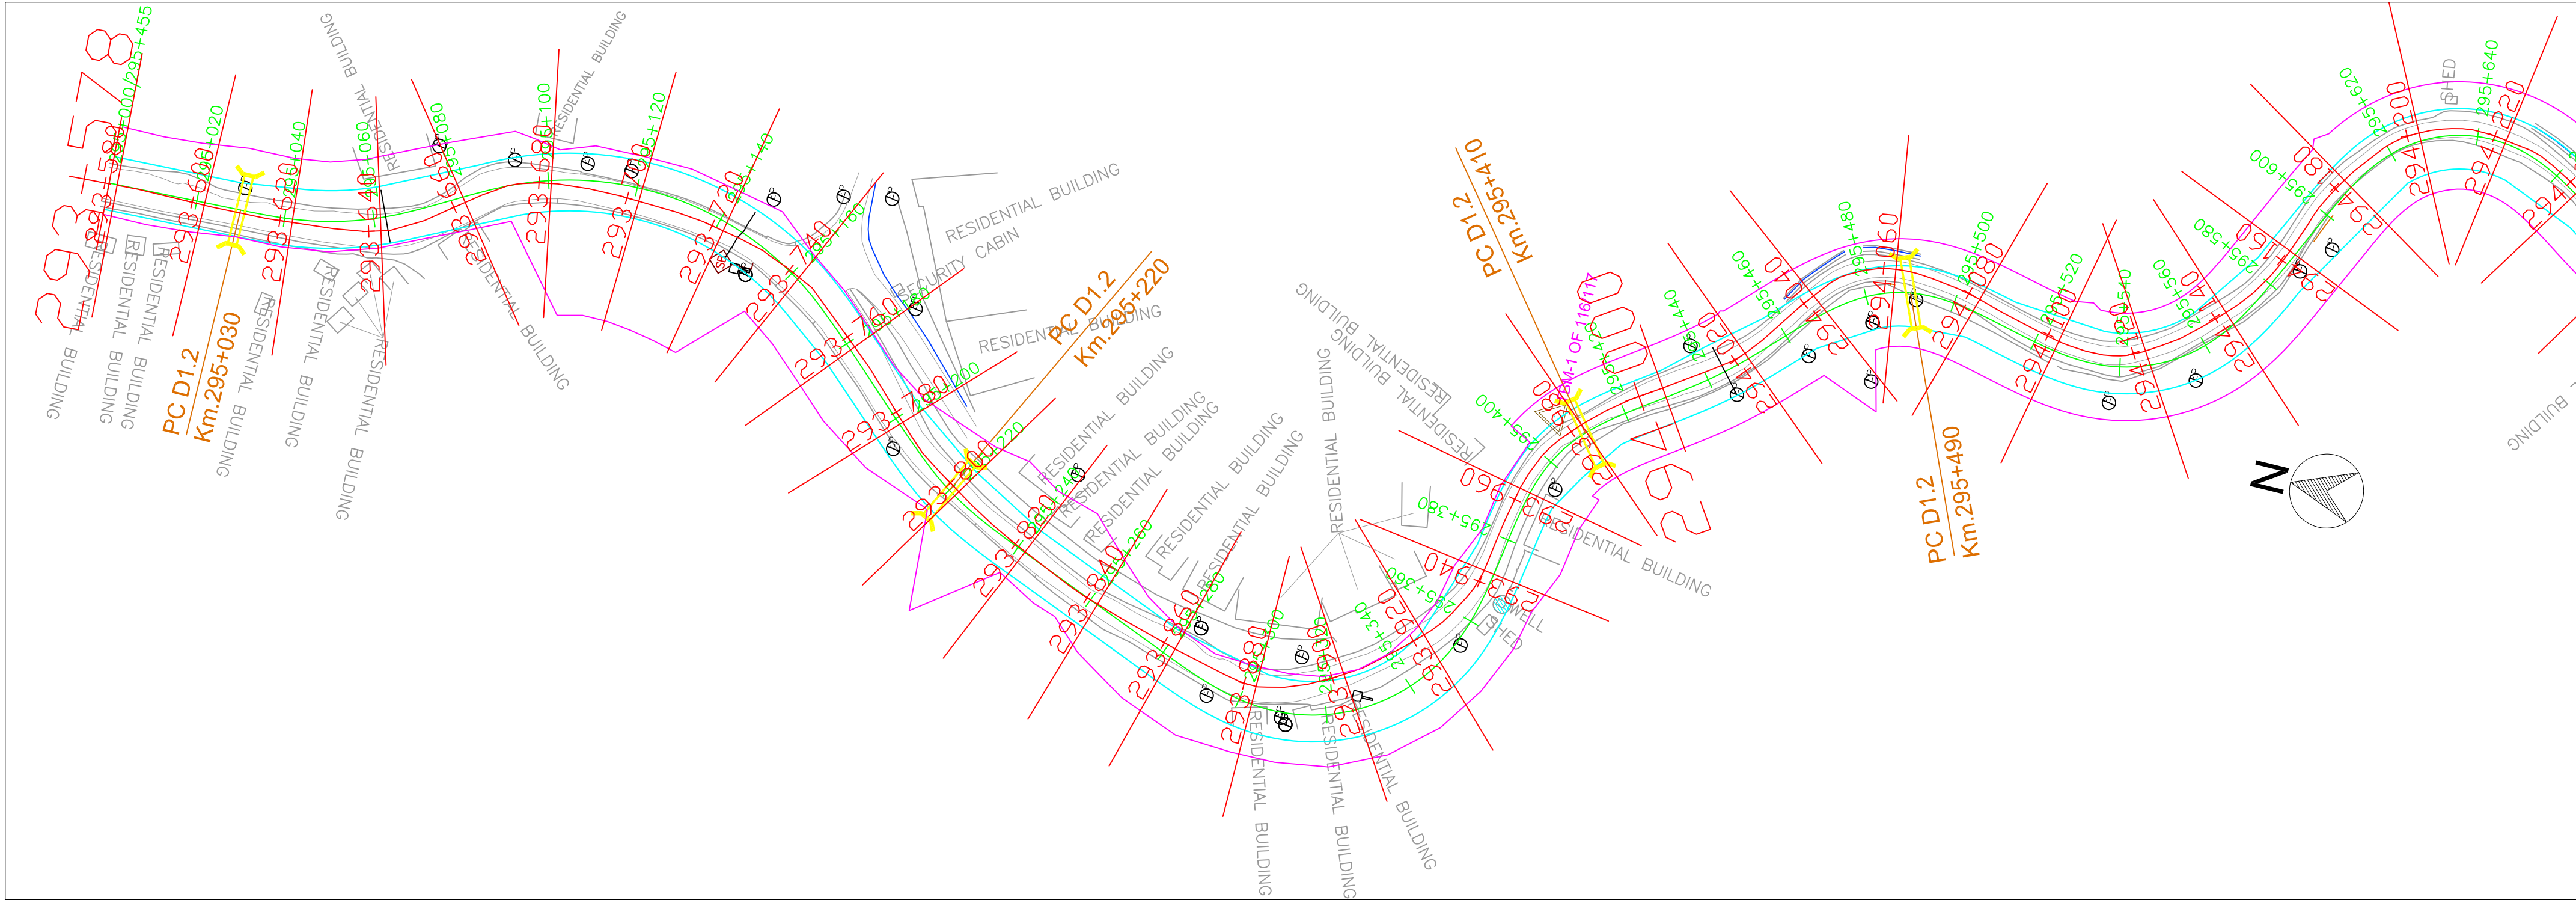


LEGEND	
EX. CENTRE LINE	
PRO. CENTRE LINE	
RIGHT PRO. ROW	
LEFT PRO. ROW	
PRO. WIDENING	
INVERT LINE	
RIVER	
HT TOWER	
TELEPHONE POST	
KILOMETRE POST	
LIGHT POST	
TRANSFORMER	
ROAD SIGN BOARD	
NAME BOARD	
GCP	
TBM	
CULVERT	
ELECTRIC POST	
EX. CHAINAGE	
PRO. CHAINAGE	

 National Highways & Infrastructure Development Corporation Limited	REMARKS: 1: All Dimensions are in m.							WIDENING AND UPGRADATION TO 2 LANE WITH PAVED SHOULDER CONFIGURATION AND GEOMETRIC IMPROVEMENTS IN THE STATE OF MIZORAM			Drawing Title :- NH - 54 P1 PLAN STATION - KM 295+000 - KM 296+000	
											Drawing No:- NH - 54 - P7 - P	
								Designed.	Checked	Approved.	Drawing No:-	
								Drawn.	Scale. H=1 : 1000 V=1:1000	Date.	Sheet No:- 1 OF 38	
		Rev.	Date.					Drawn.	Checked.	Approved.		

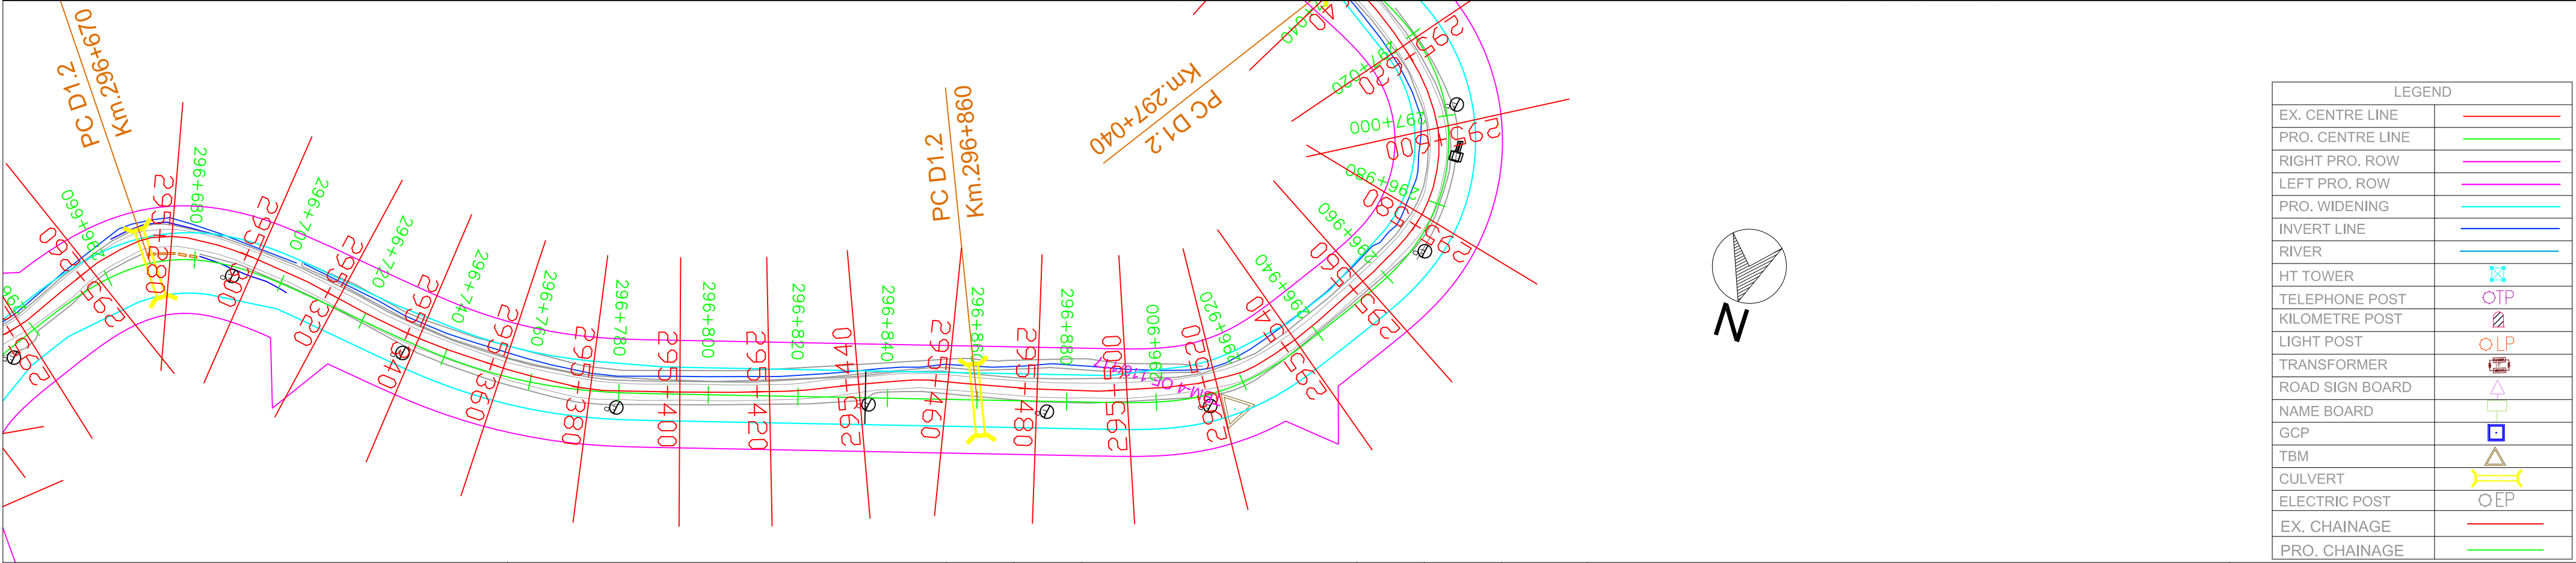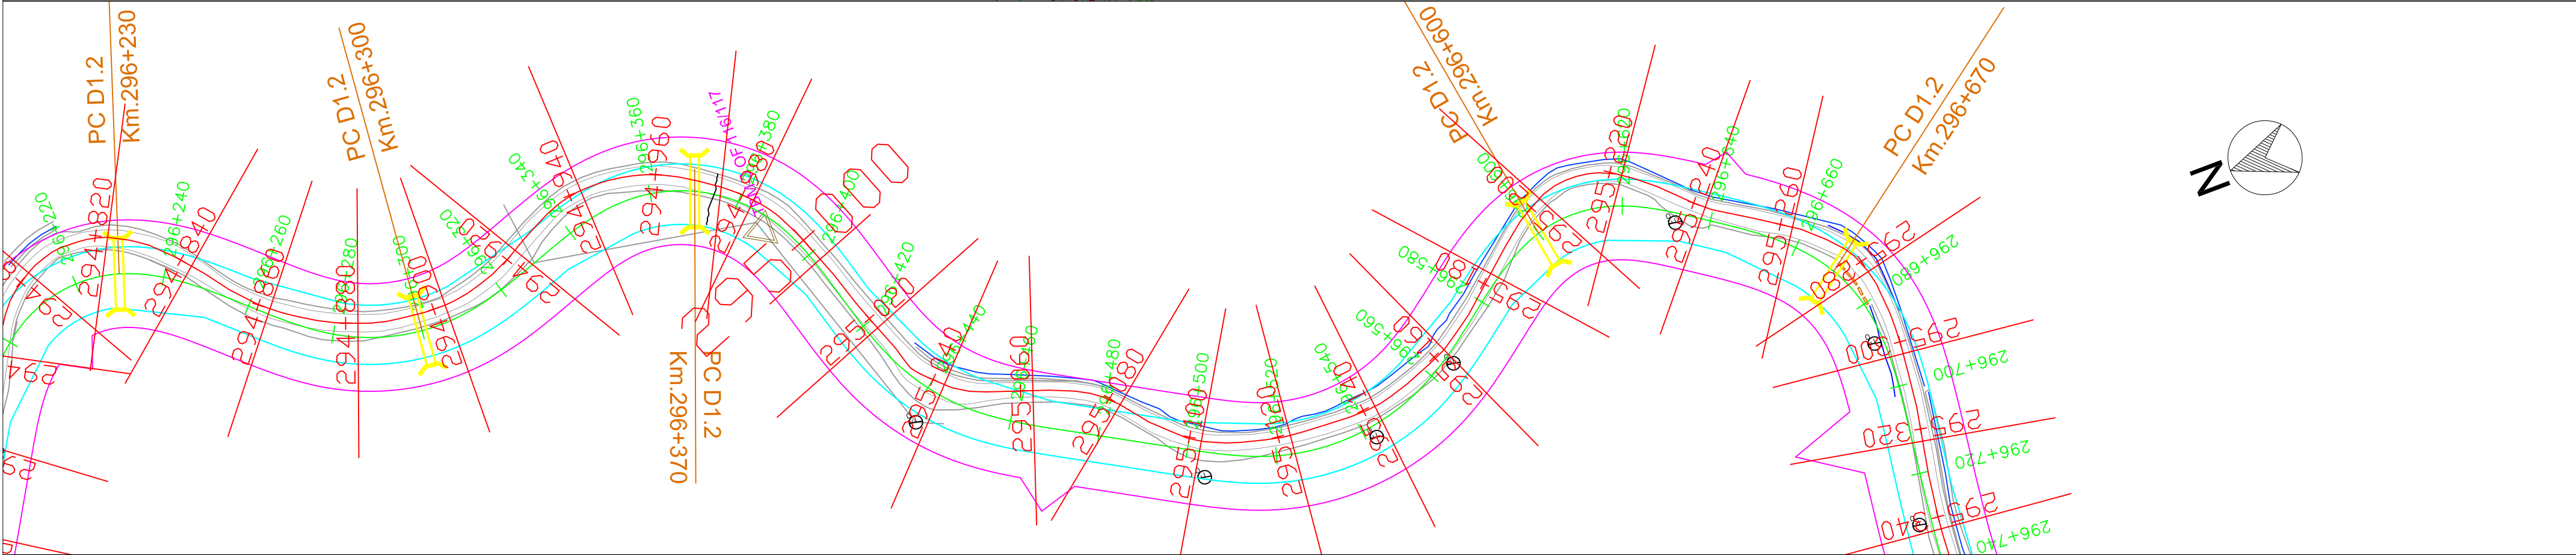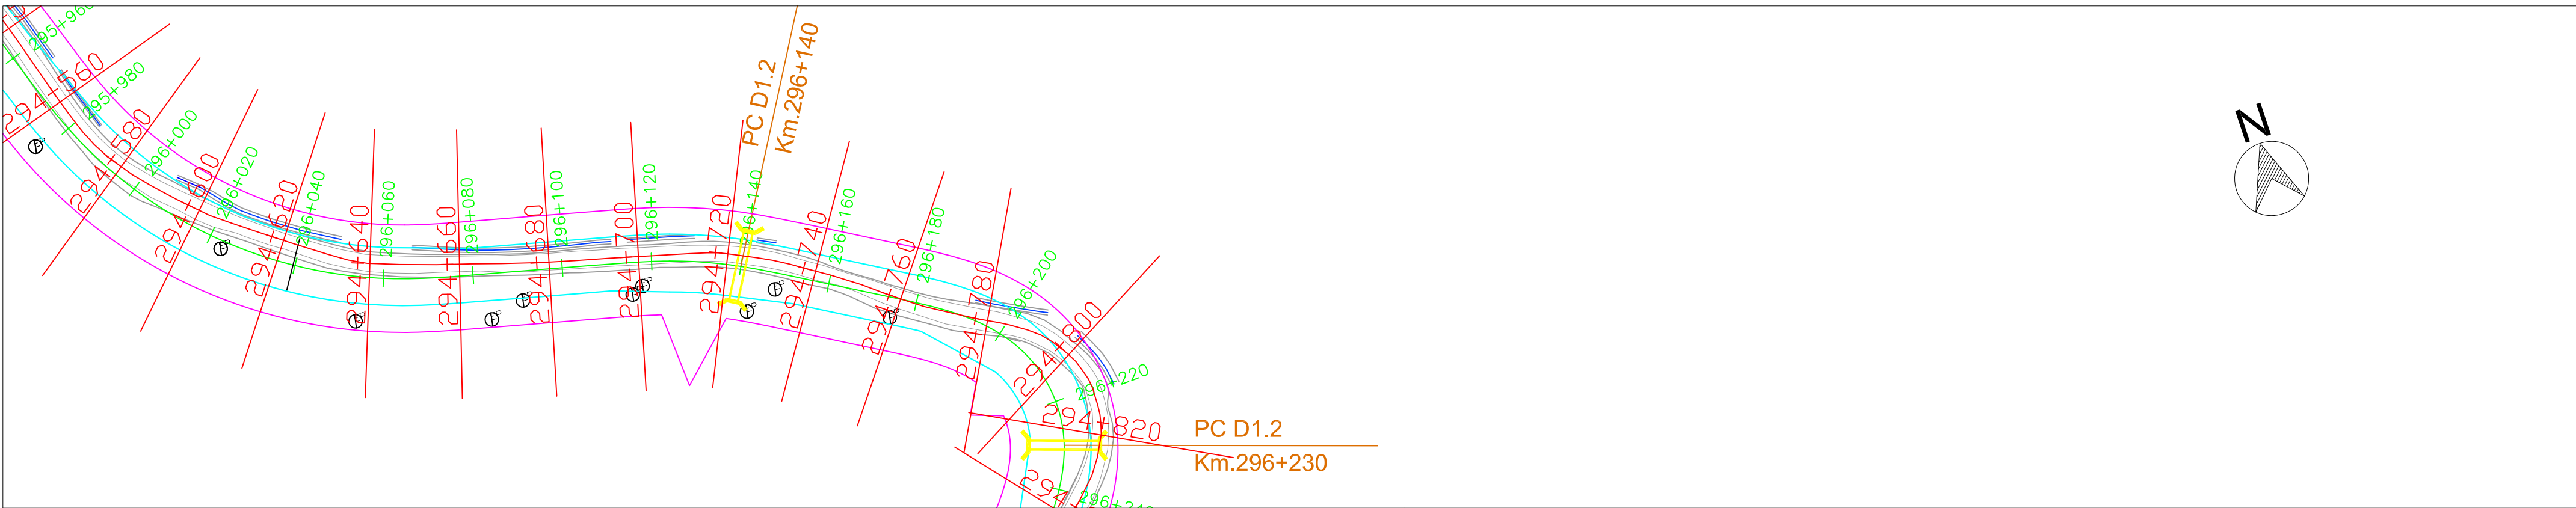


LEGEND	
EX. CENTRE LINE	—
PRO. CENTRE LINE	—
RIGHT PRO. ROW	—
LEFT PRO. ROW	—
PRO. WIDENING	—
INVERT LINE	—
RIVER	—
HT TOWER	⊠
TELEPHONE POST	○TP
KILOMETRE POST	⊠
LIGHT POST	○LP
TRANSFORMER	⊠
ROAD SIGN BOARD	⊠
NAME BOARD	⊠
GCP	⊠
TBM	⊠
CULVERT	⊠
ELECTRIC POST	○EP
EX. CHAINAGE	—
PRO. CHAINAGE	—

 National Highways & Infrastructure Development Corporation Limited	REMARKS: 1: All Dimensions are in m.								WIDENING AND UPGRADATION TO 2 LANE WITH PAVED SHOULDER CONFIGURATION AND GEOMETRIC IMPROVEMENTS IN THE STATE OF MIZORAM			Drawing Title :- NH - 54 P1 PLAN STATION - KM 296+000 - KM 297+000	
												Drawing No:- NH - 54 - P7 - P	
									Designed.	Checked	Approved.	Drawing No:-	
									Drawn.	Scale. H=1 : 1000 V=1:1000	Date.	Sheet No:- 2 OF 38	
		Rev.	Date.						Drawn.	Checked.	Approved.		

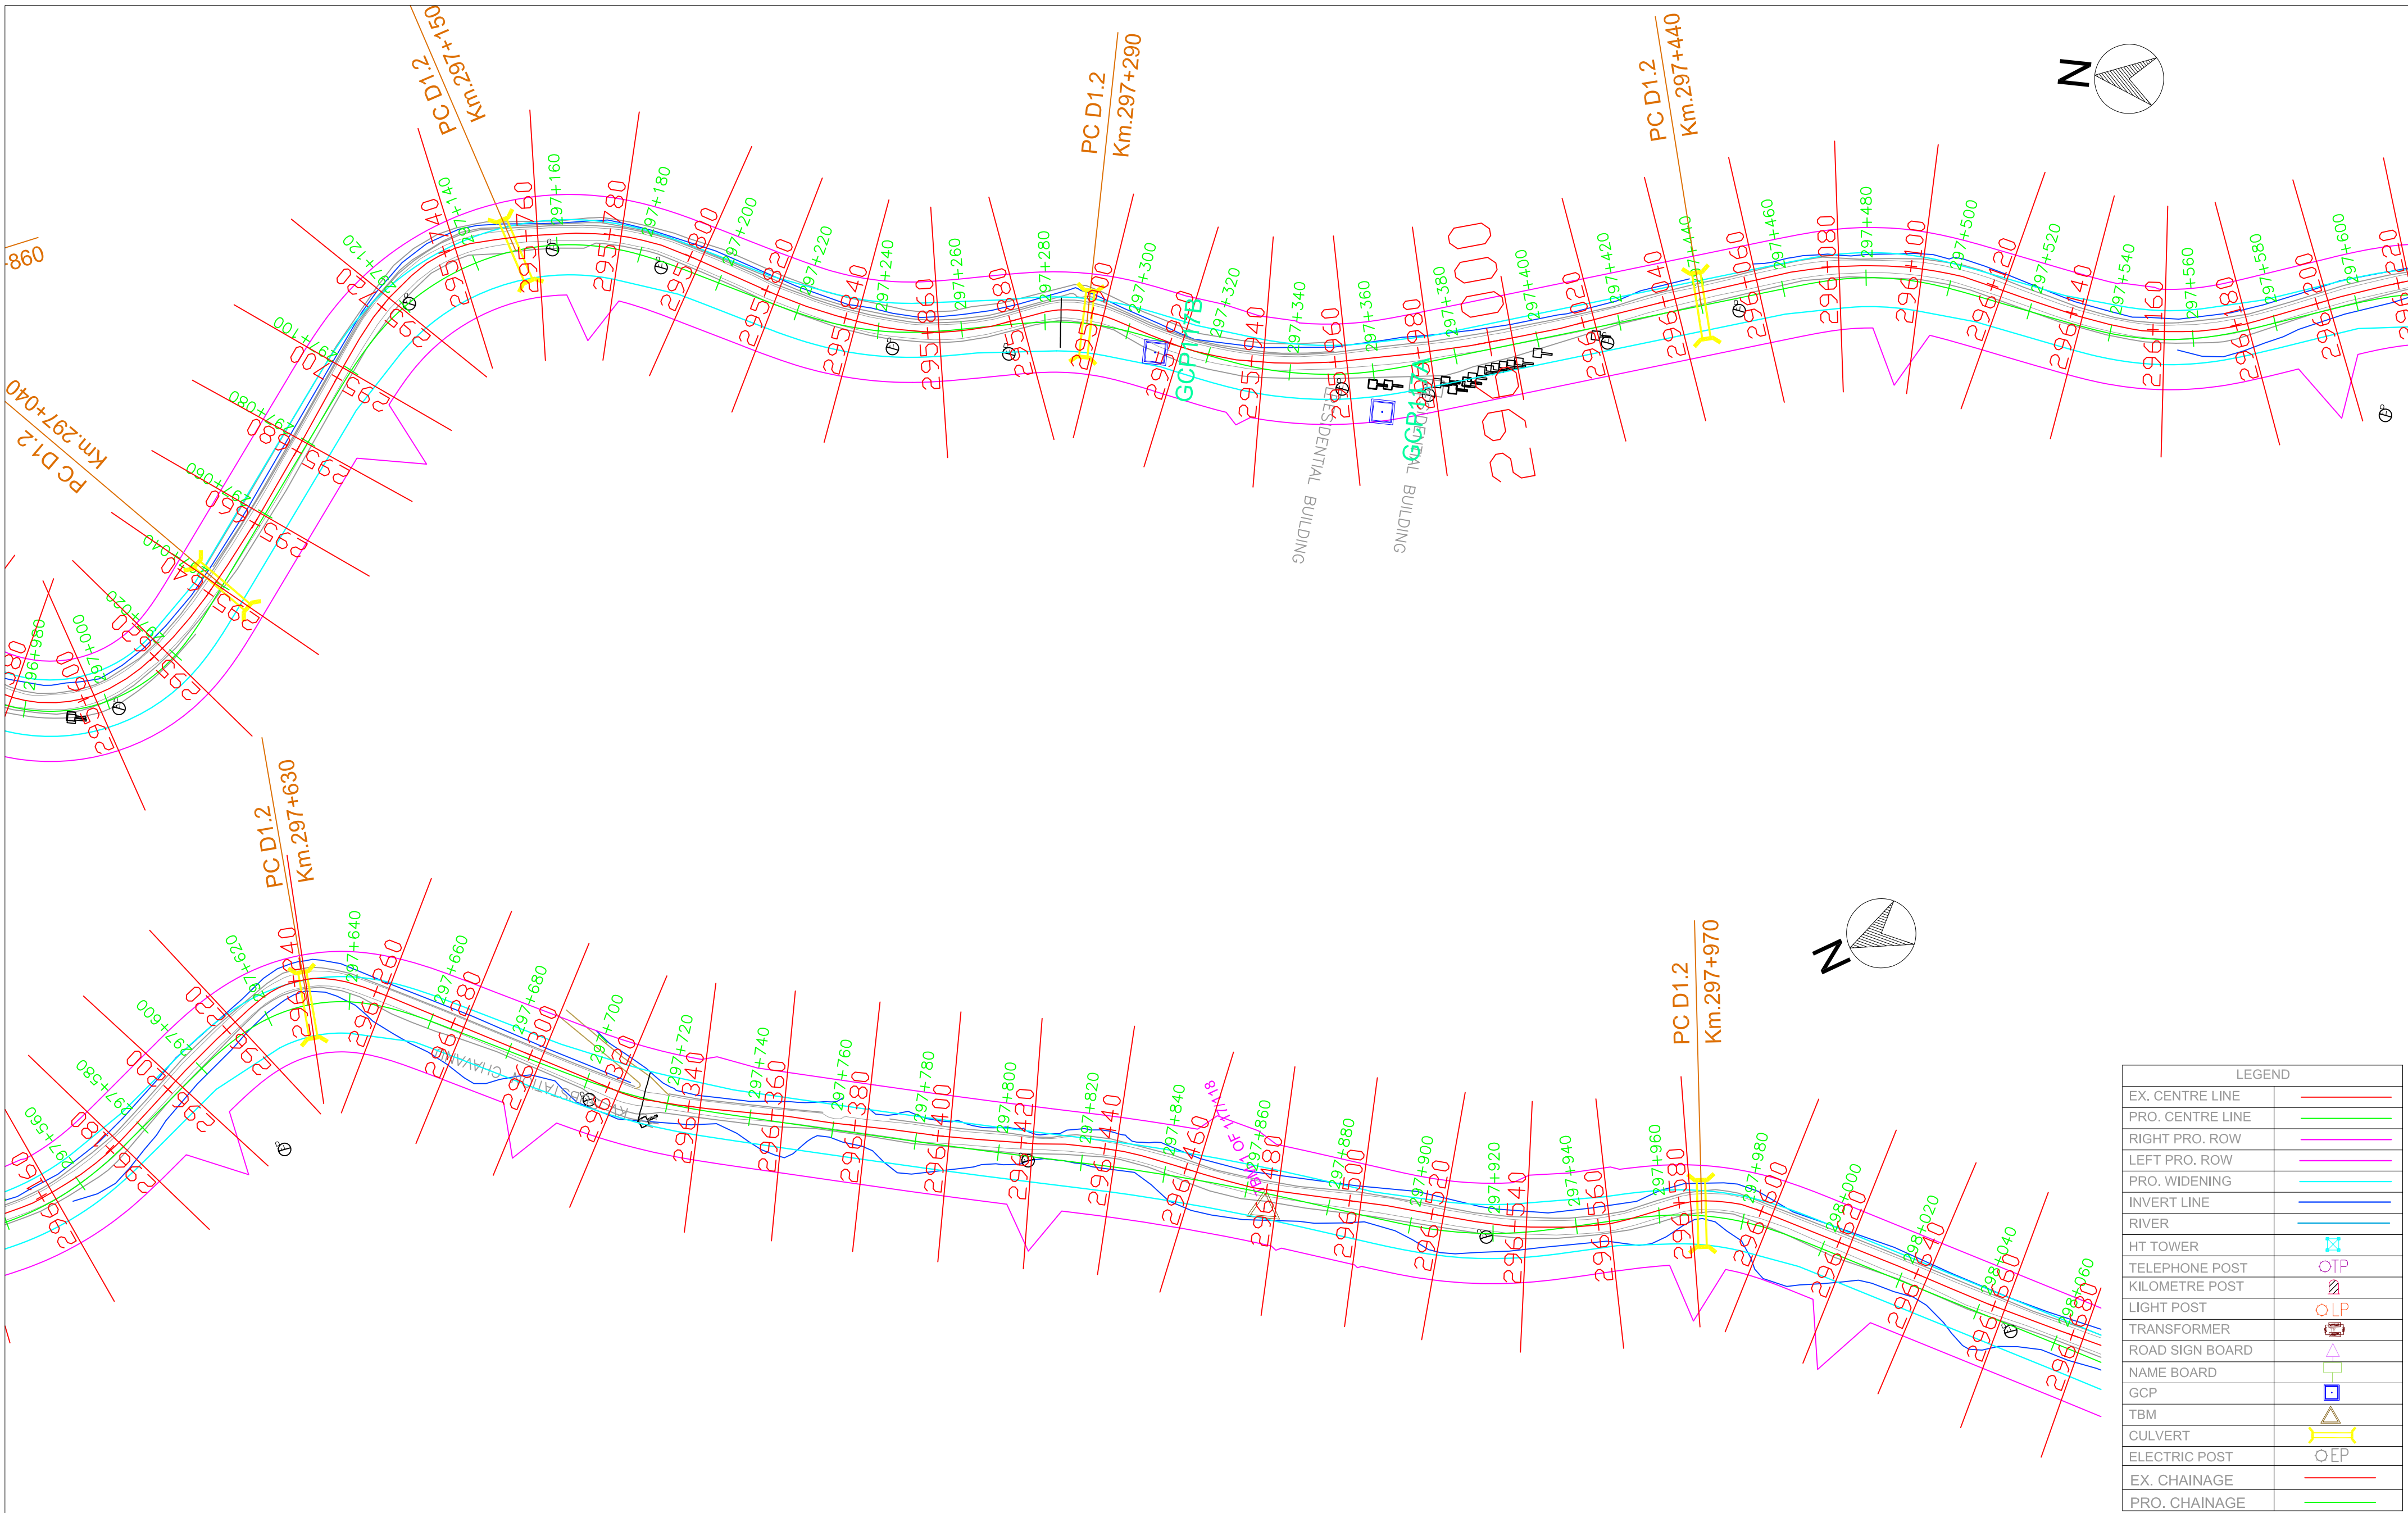

 National Highways & Infrastructure Development Corporation Limited	REMARKS: 1: All Dimensions are in m.							WIDENING AND UPGRADATION TO 2 LANE WITH PAVED SHOULDER CONFIGURATION AND GEOMETRIC IMPROVEMENTS IN THE STATE OF MIZORAM			Drawing Title :- NH - 54 P1 PLAN STATION - KM 297+000 - KM 298+040	
											Drawing No:- NH - 54 - P7 - P	
								Designed.	Checked	Approved.	Drawing No:-	
		Rev.	Date.					Drawn.	Scale. H=1 : 1000 V=1:1000	Date.	Sheet No:- 3 OF 38	

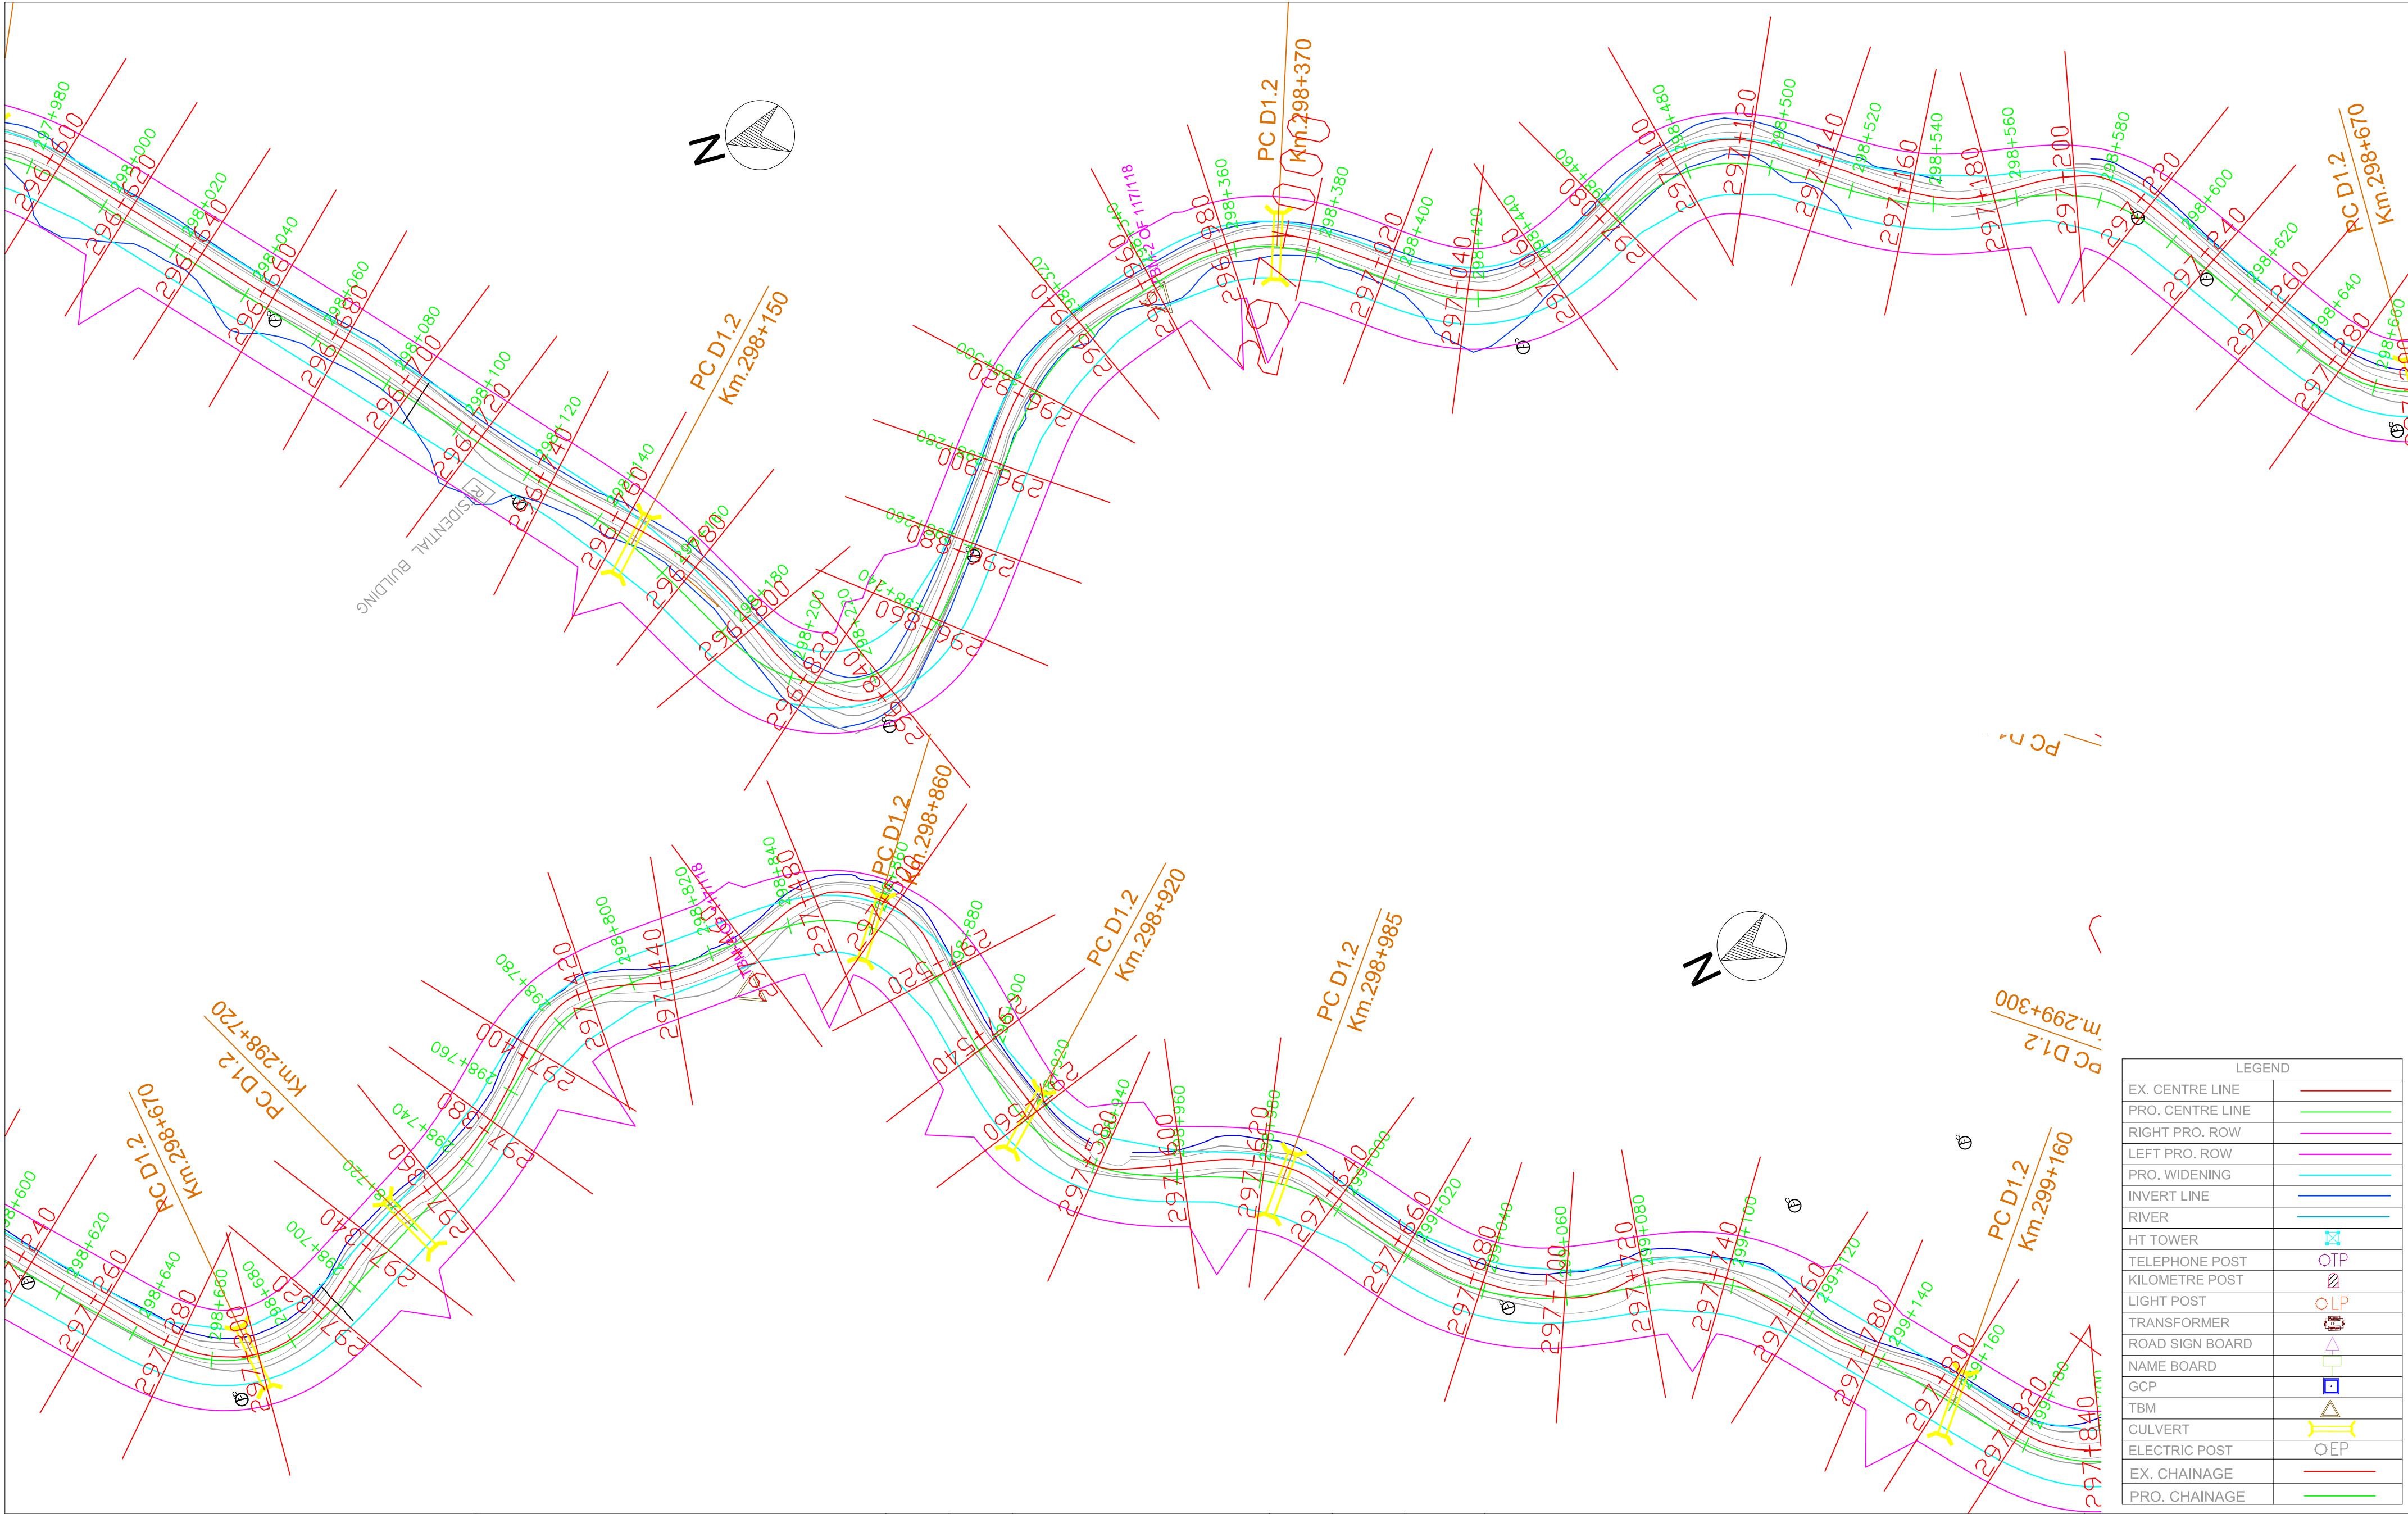

LEGEND	
EX. CENTRE LINE	
PRO. CENTRE LINE	
RIGHT PRO. ROW	
LEFT PRO. ROW	
PRO. WIDENING	
INVERT LINE	
RIVER	
HT TOWER	
TELEPHONE POST	
KILOMETRE POST	
LIGHT POST	
TRANSFORMER	
ROAD SIGN BOARD	
NAME BOARD	
GCP	
TBM	
CULVERT	
ELECTRIC POST	
EX. CHAINAGE	
PRO. CHAINAGE	



National Highways & Infrastructure
Development Corporation Limited

REMARKS:

1: All Dimensions are in m.

Rev.	Date.			Drawn.	Checked.	Approved.

WIDENING AND UPGRADATION TO 2 LANE WITH PAVED
SHOULDER CONFIGURATION AND GEOMETRIC
IMPROVEMENTS IN THE STATE OF MIZORAM

Designed.	Checked	Approved.
Drawn.	Scale. H=1 : 1000 V=1:1000	Date.

Drawing Title :-


NH - 54 P1
PLAN
STATION - KM 298+040 - KM 299+160

Drawing No:-



NH - 54 - P7 - P

Sheet No:-


4 OF 38

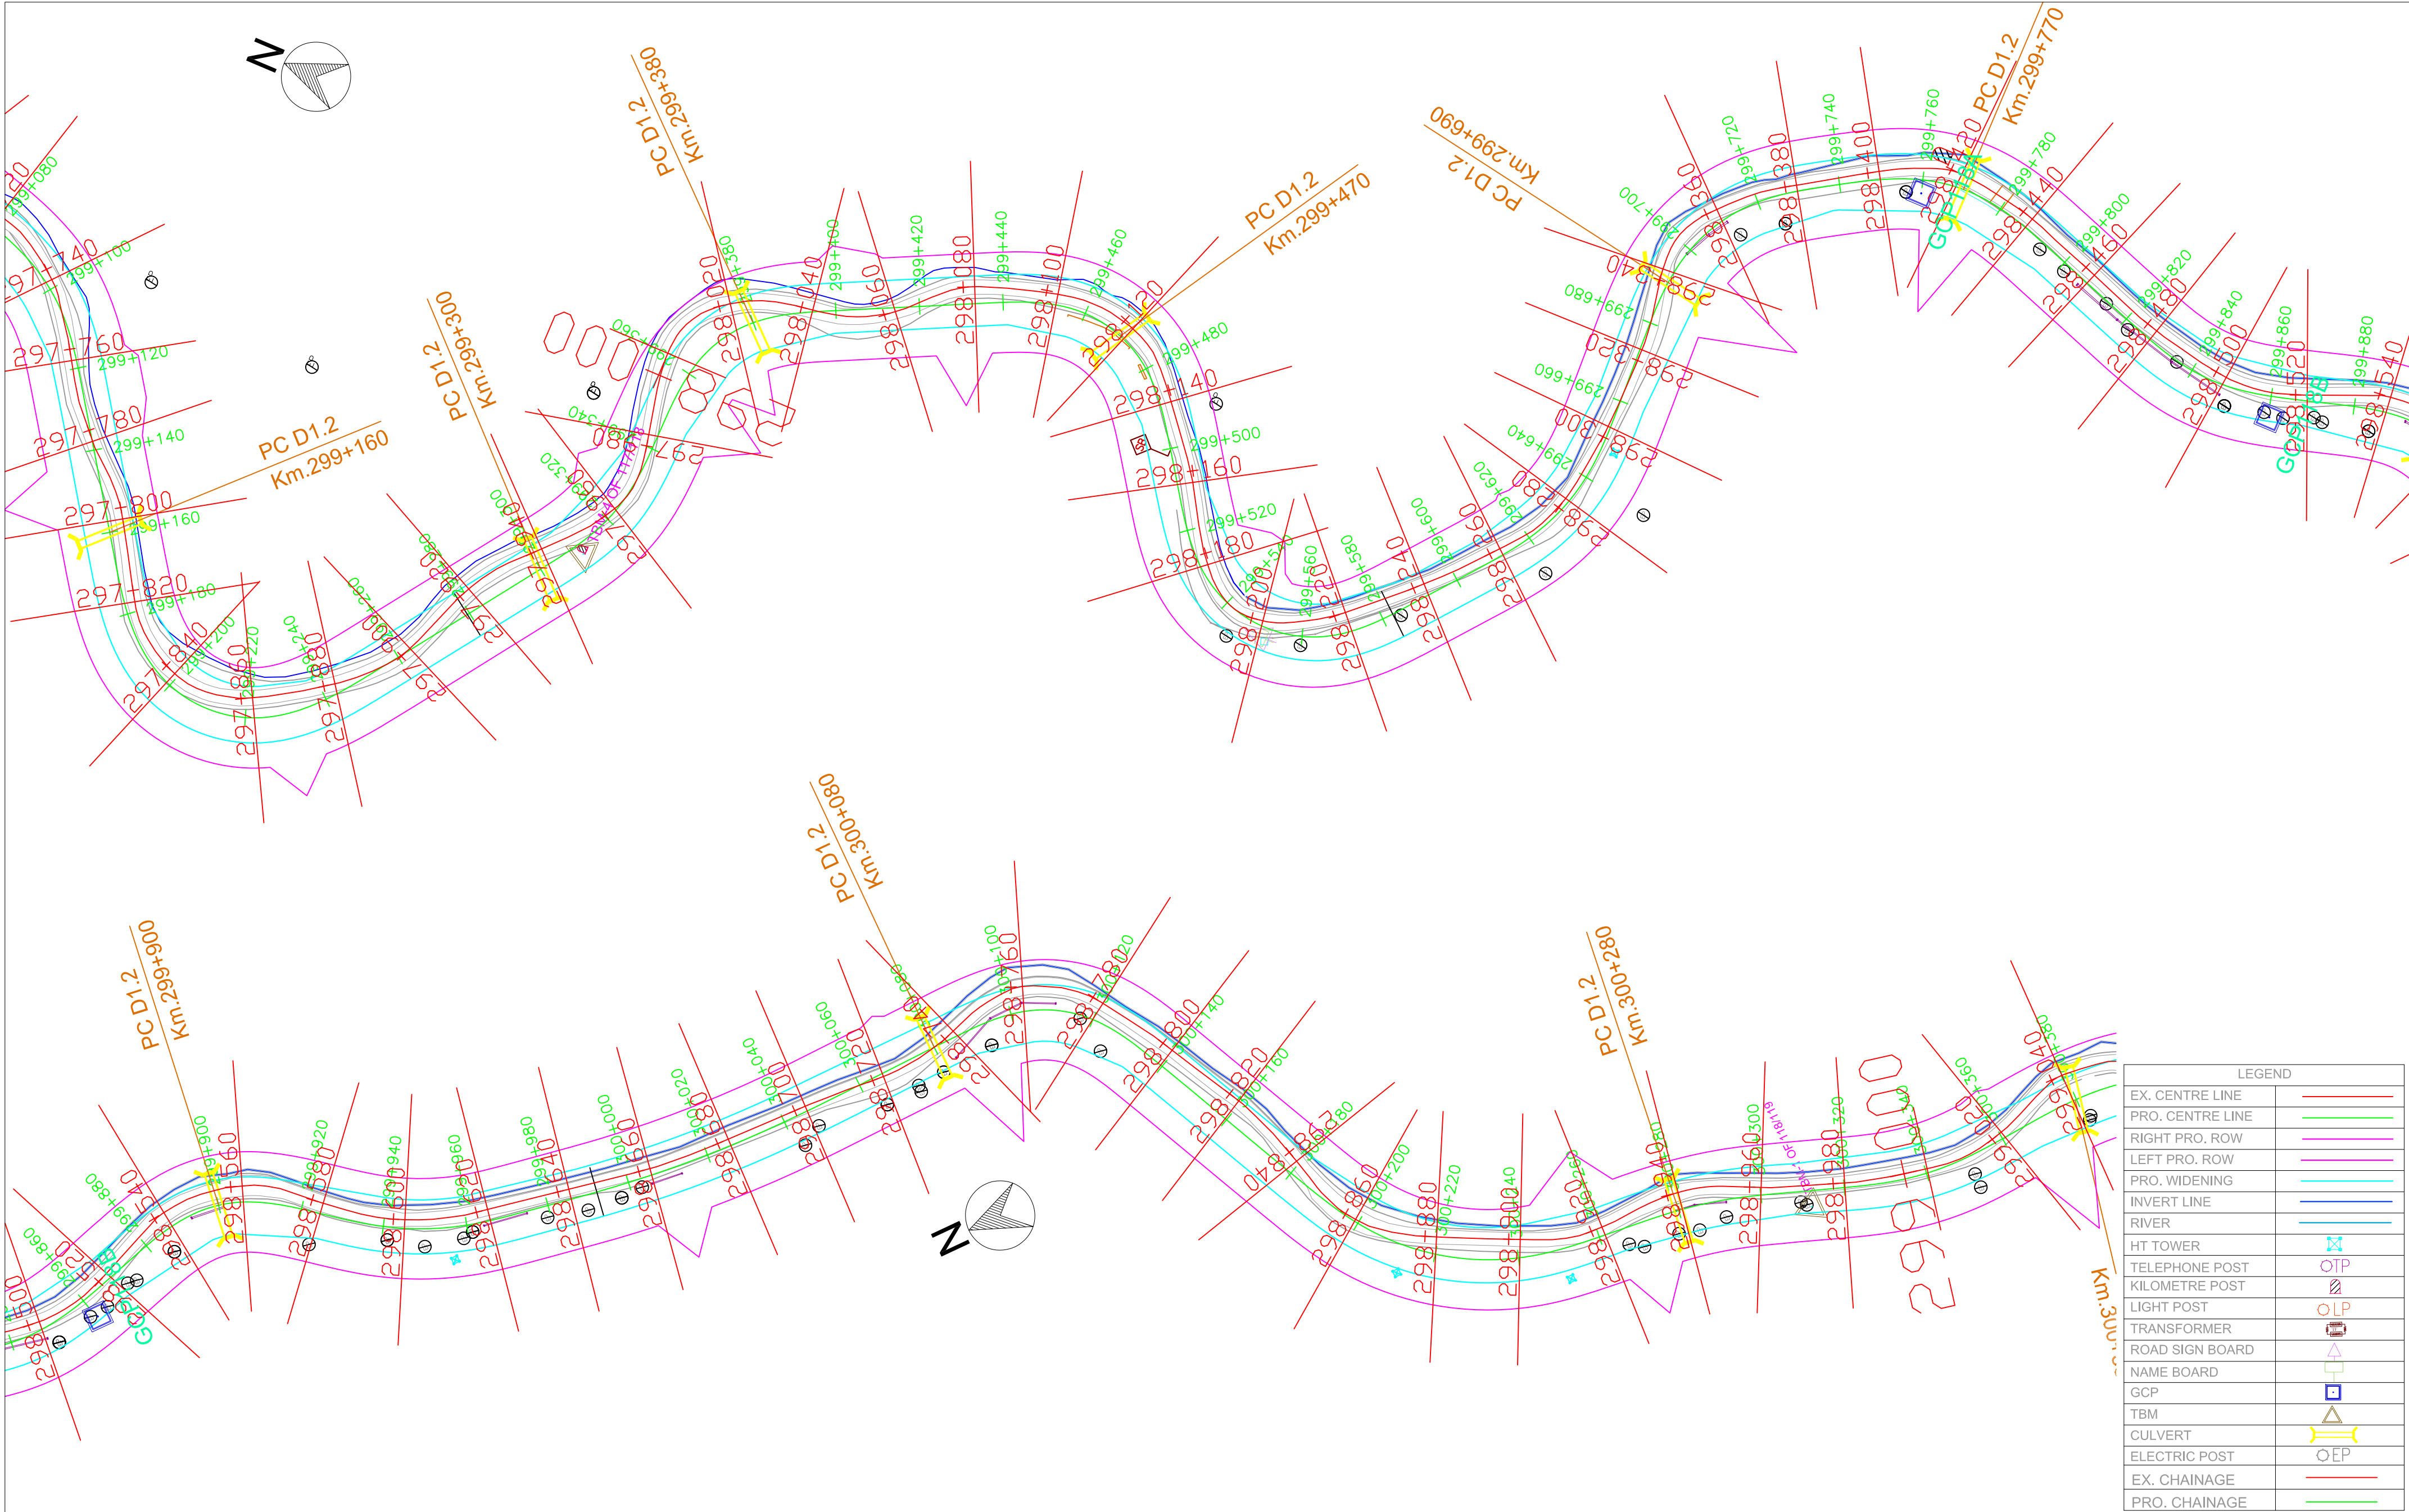


	REMARKS: 1: All Dimensions are in m.							WIDENING AND UPGRADATION TO 2 LANE WITH PAVED SHOULDER CONFIGURATION AND GEOMETRIC IMPROVEMENTS IN THE STATE OF MIZORAM			Drawing Title :- NH - 54 P1 PLAN STATION - KM 299+160 - KM 300+360	
											Drawing No:- NH - 54 - P7 - P	
								Designed.	Checked	Approved.	Drawing No:-	
		Rev.	Date.					Drawn.	Scale. H=1 : 1000 V=1:1000	Date.	Sheet No:- 5 OF 38	

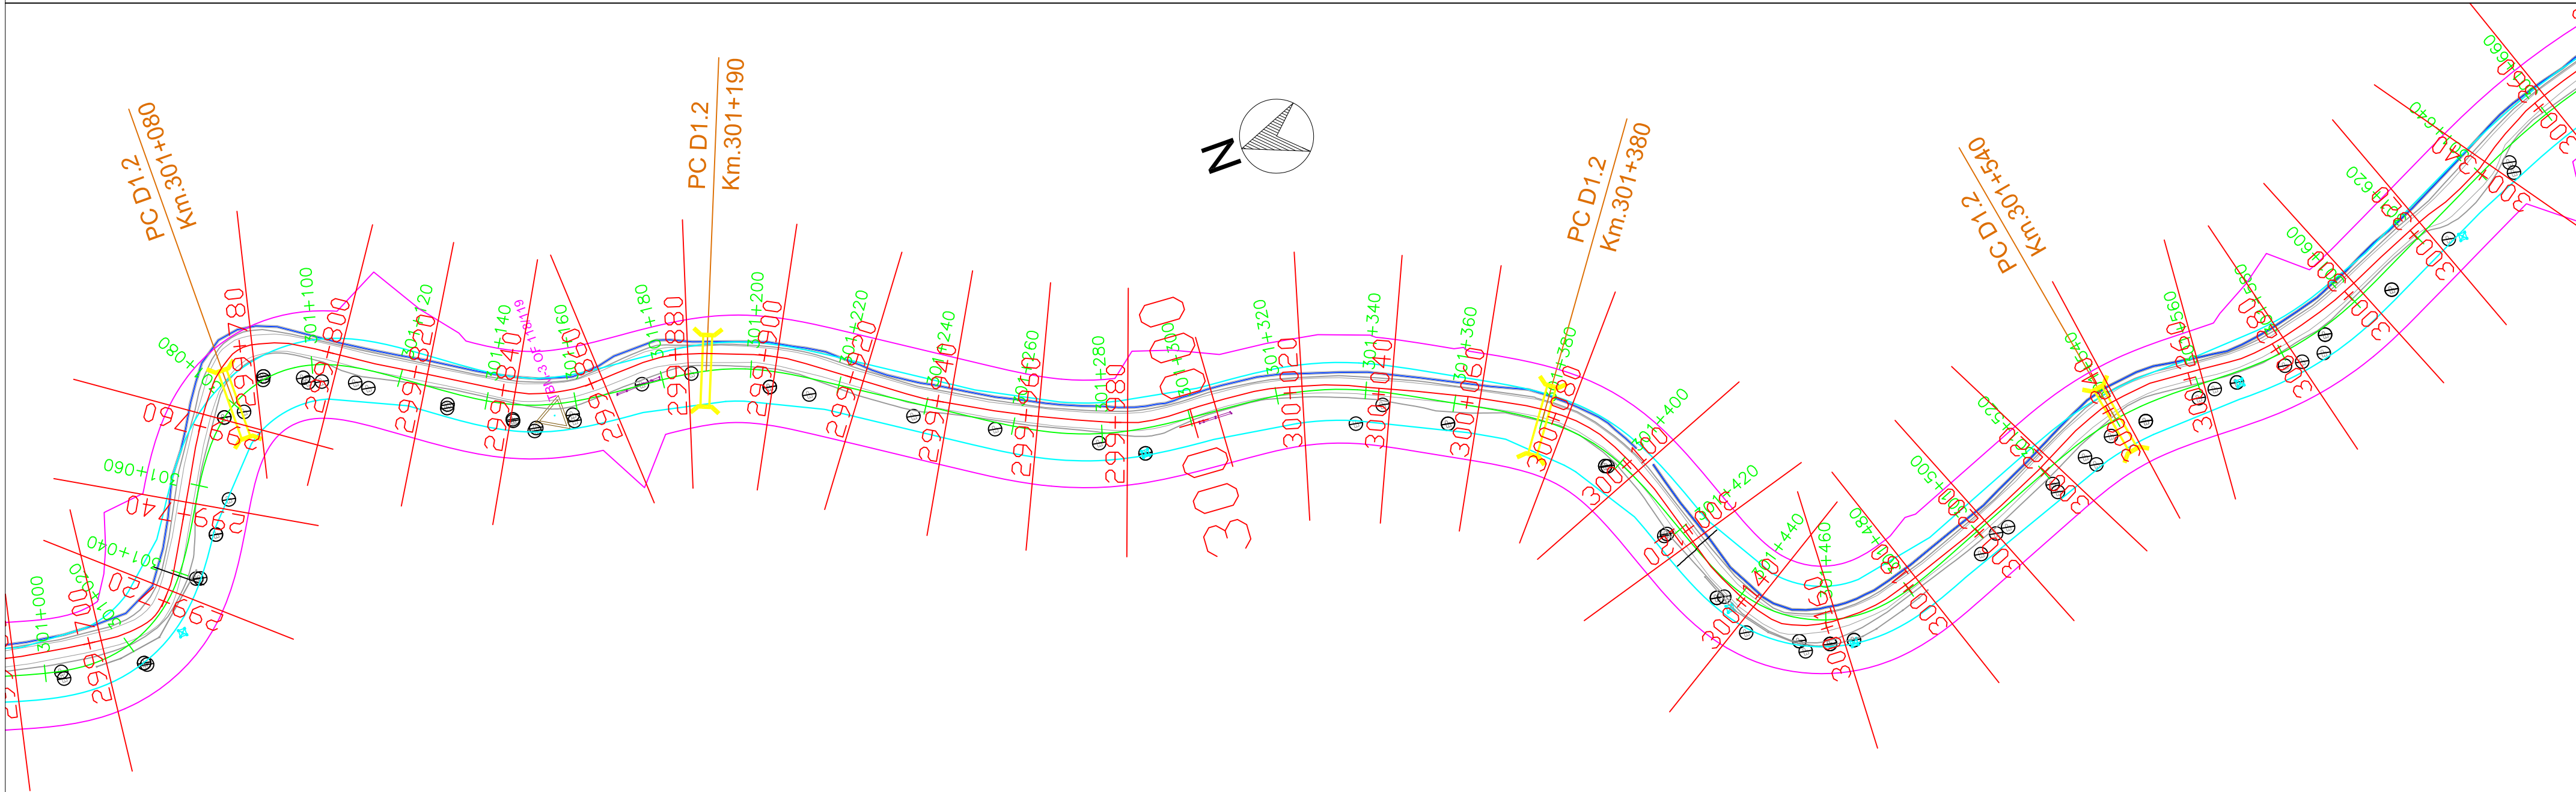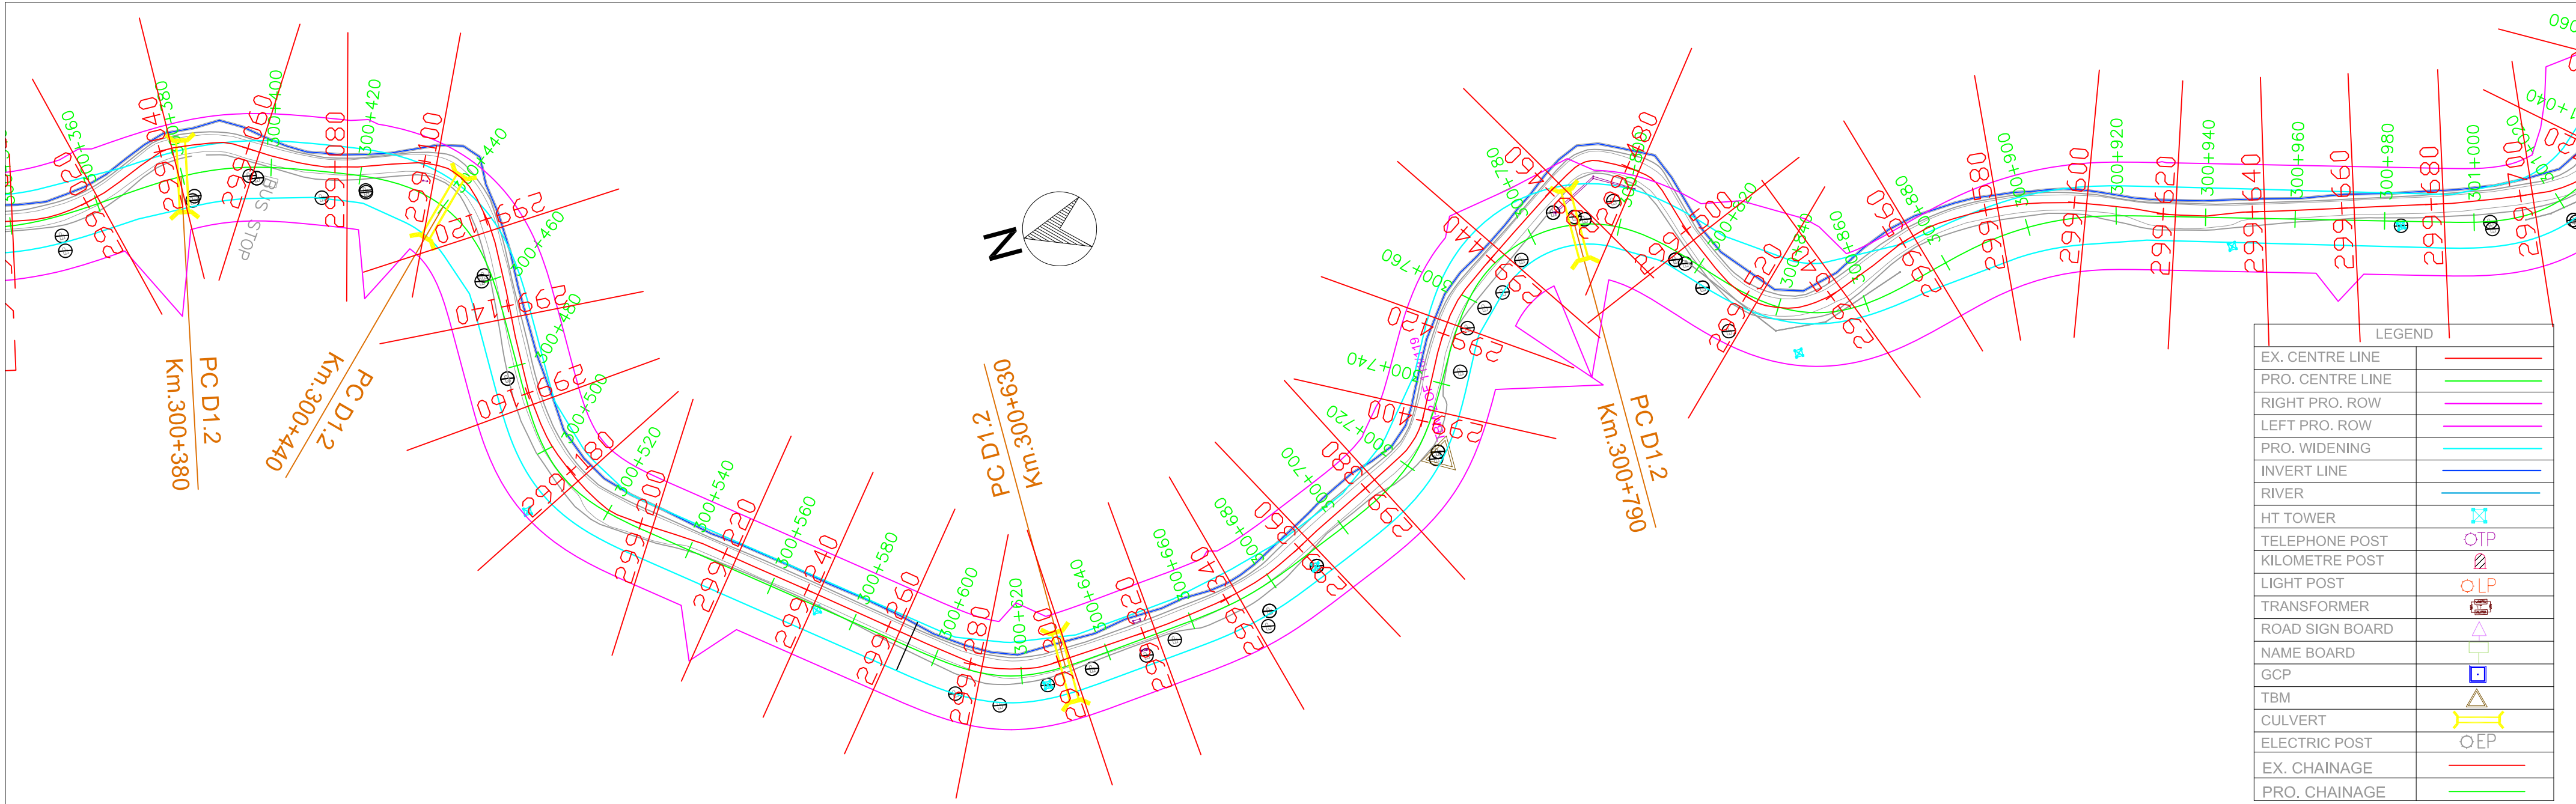

 National Highways & Infrastructure Development Corporation Limited	REMARKS: 1: All Dimensions are in m.						WIDENING AND UPGRADATION TO 2 LANE WITH PAVED SHOULDER CONFIGURATION AND GEOMETRIC IMPROVEMENTS IN THE STATE OF MIZORAM			Drawing Title :-		
											NH - 54 P1 PLAN STATION - KM 300+360 - KM 301+640	
								Designed.	Checked	Approved.	Drawing No:-	
								Drawn.	Scale. H=1 : 1000 V=1:1000	Date.	NH - 54 - P7 - P	
		Rev.	Date.		Drawn.	Checked.	Approved.				Sheet No:-	
											6 OF 38	

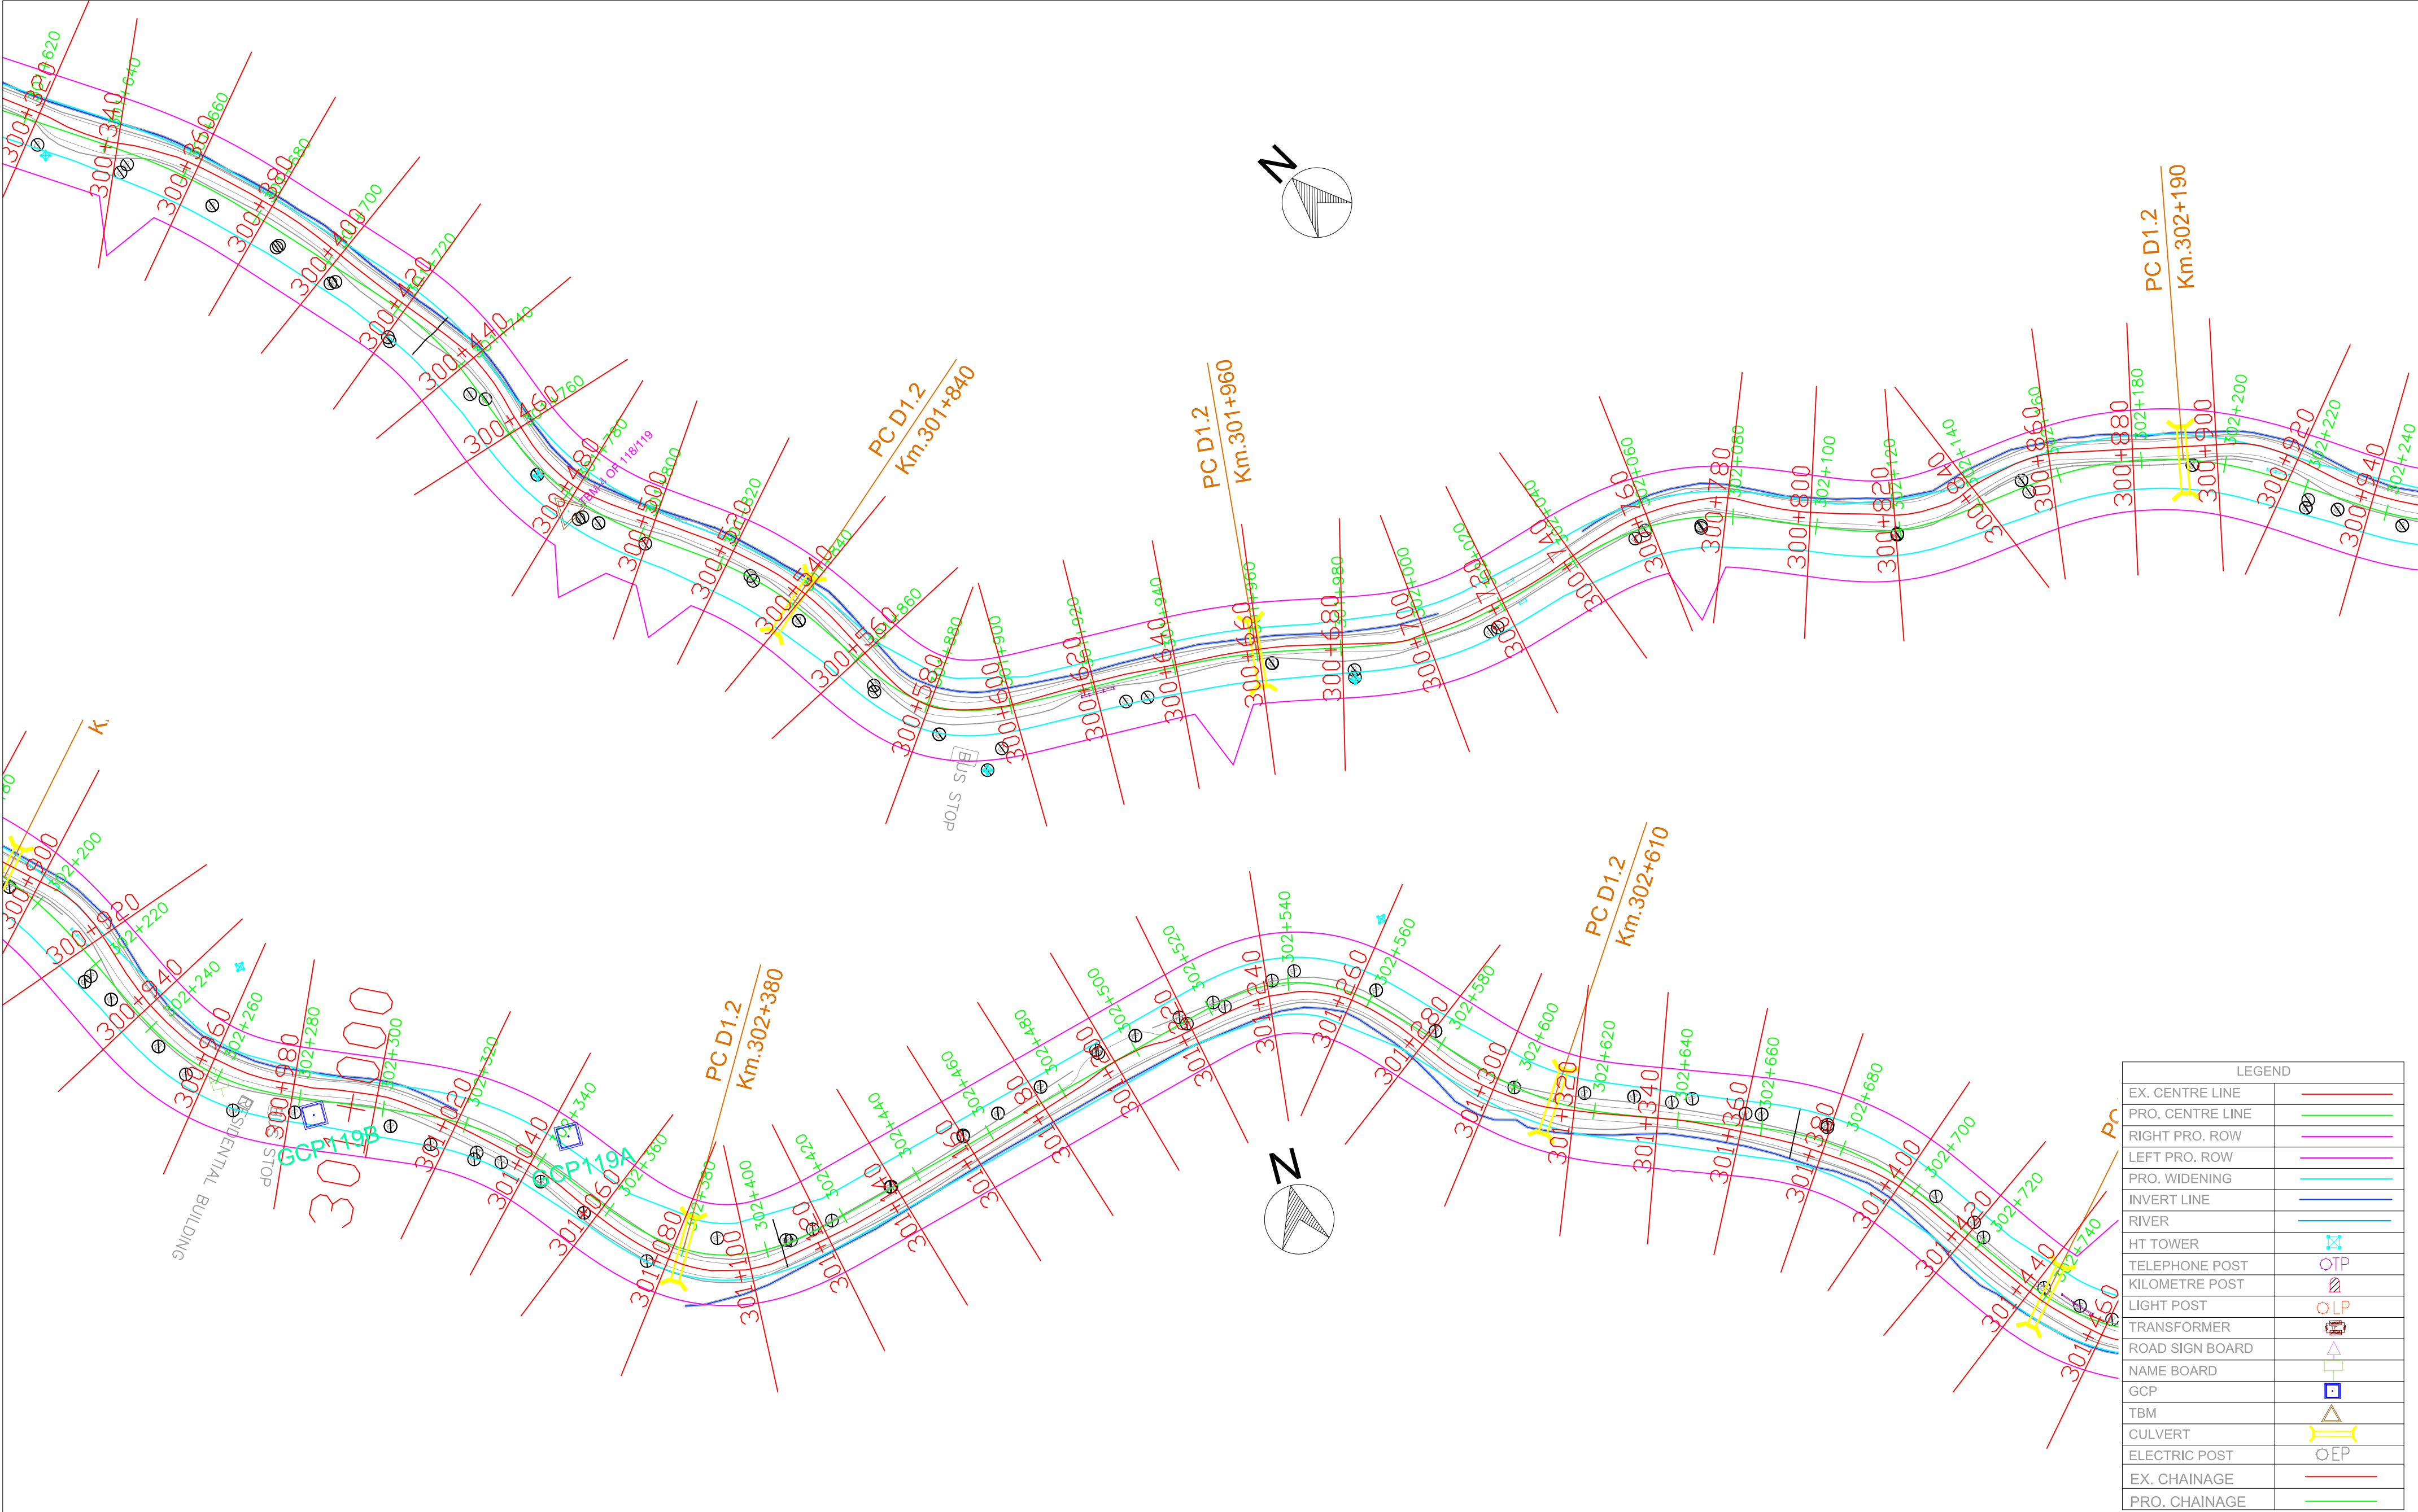

National Highways & Infrastructure Development Corporation Limited	REMARKS: 1: All Dimensions are in m.							WIDENING AND UPGRADATION TO 2 LANE WITH PAVED SHOULDER CONFIGURATION AND GEOMETRIC IMPROVEMENTS IN THE STATE OF MIZORAM			Drawing Title :- NH - 54 P1 PLAN STATION - KM 301 +640 - KM 302+720	
											Drawing No:- NH - 54 - P7 - P	
								Designed.			Checked	
								Drawn.			Scale. H=1 : 1000 V=1:1000	
		Rev.	Date.			Drawn.	Checked.	Approved.	Approved.			Sheet No:- 7 OF 38

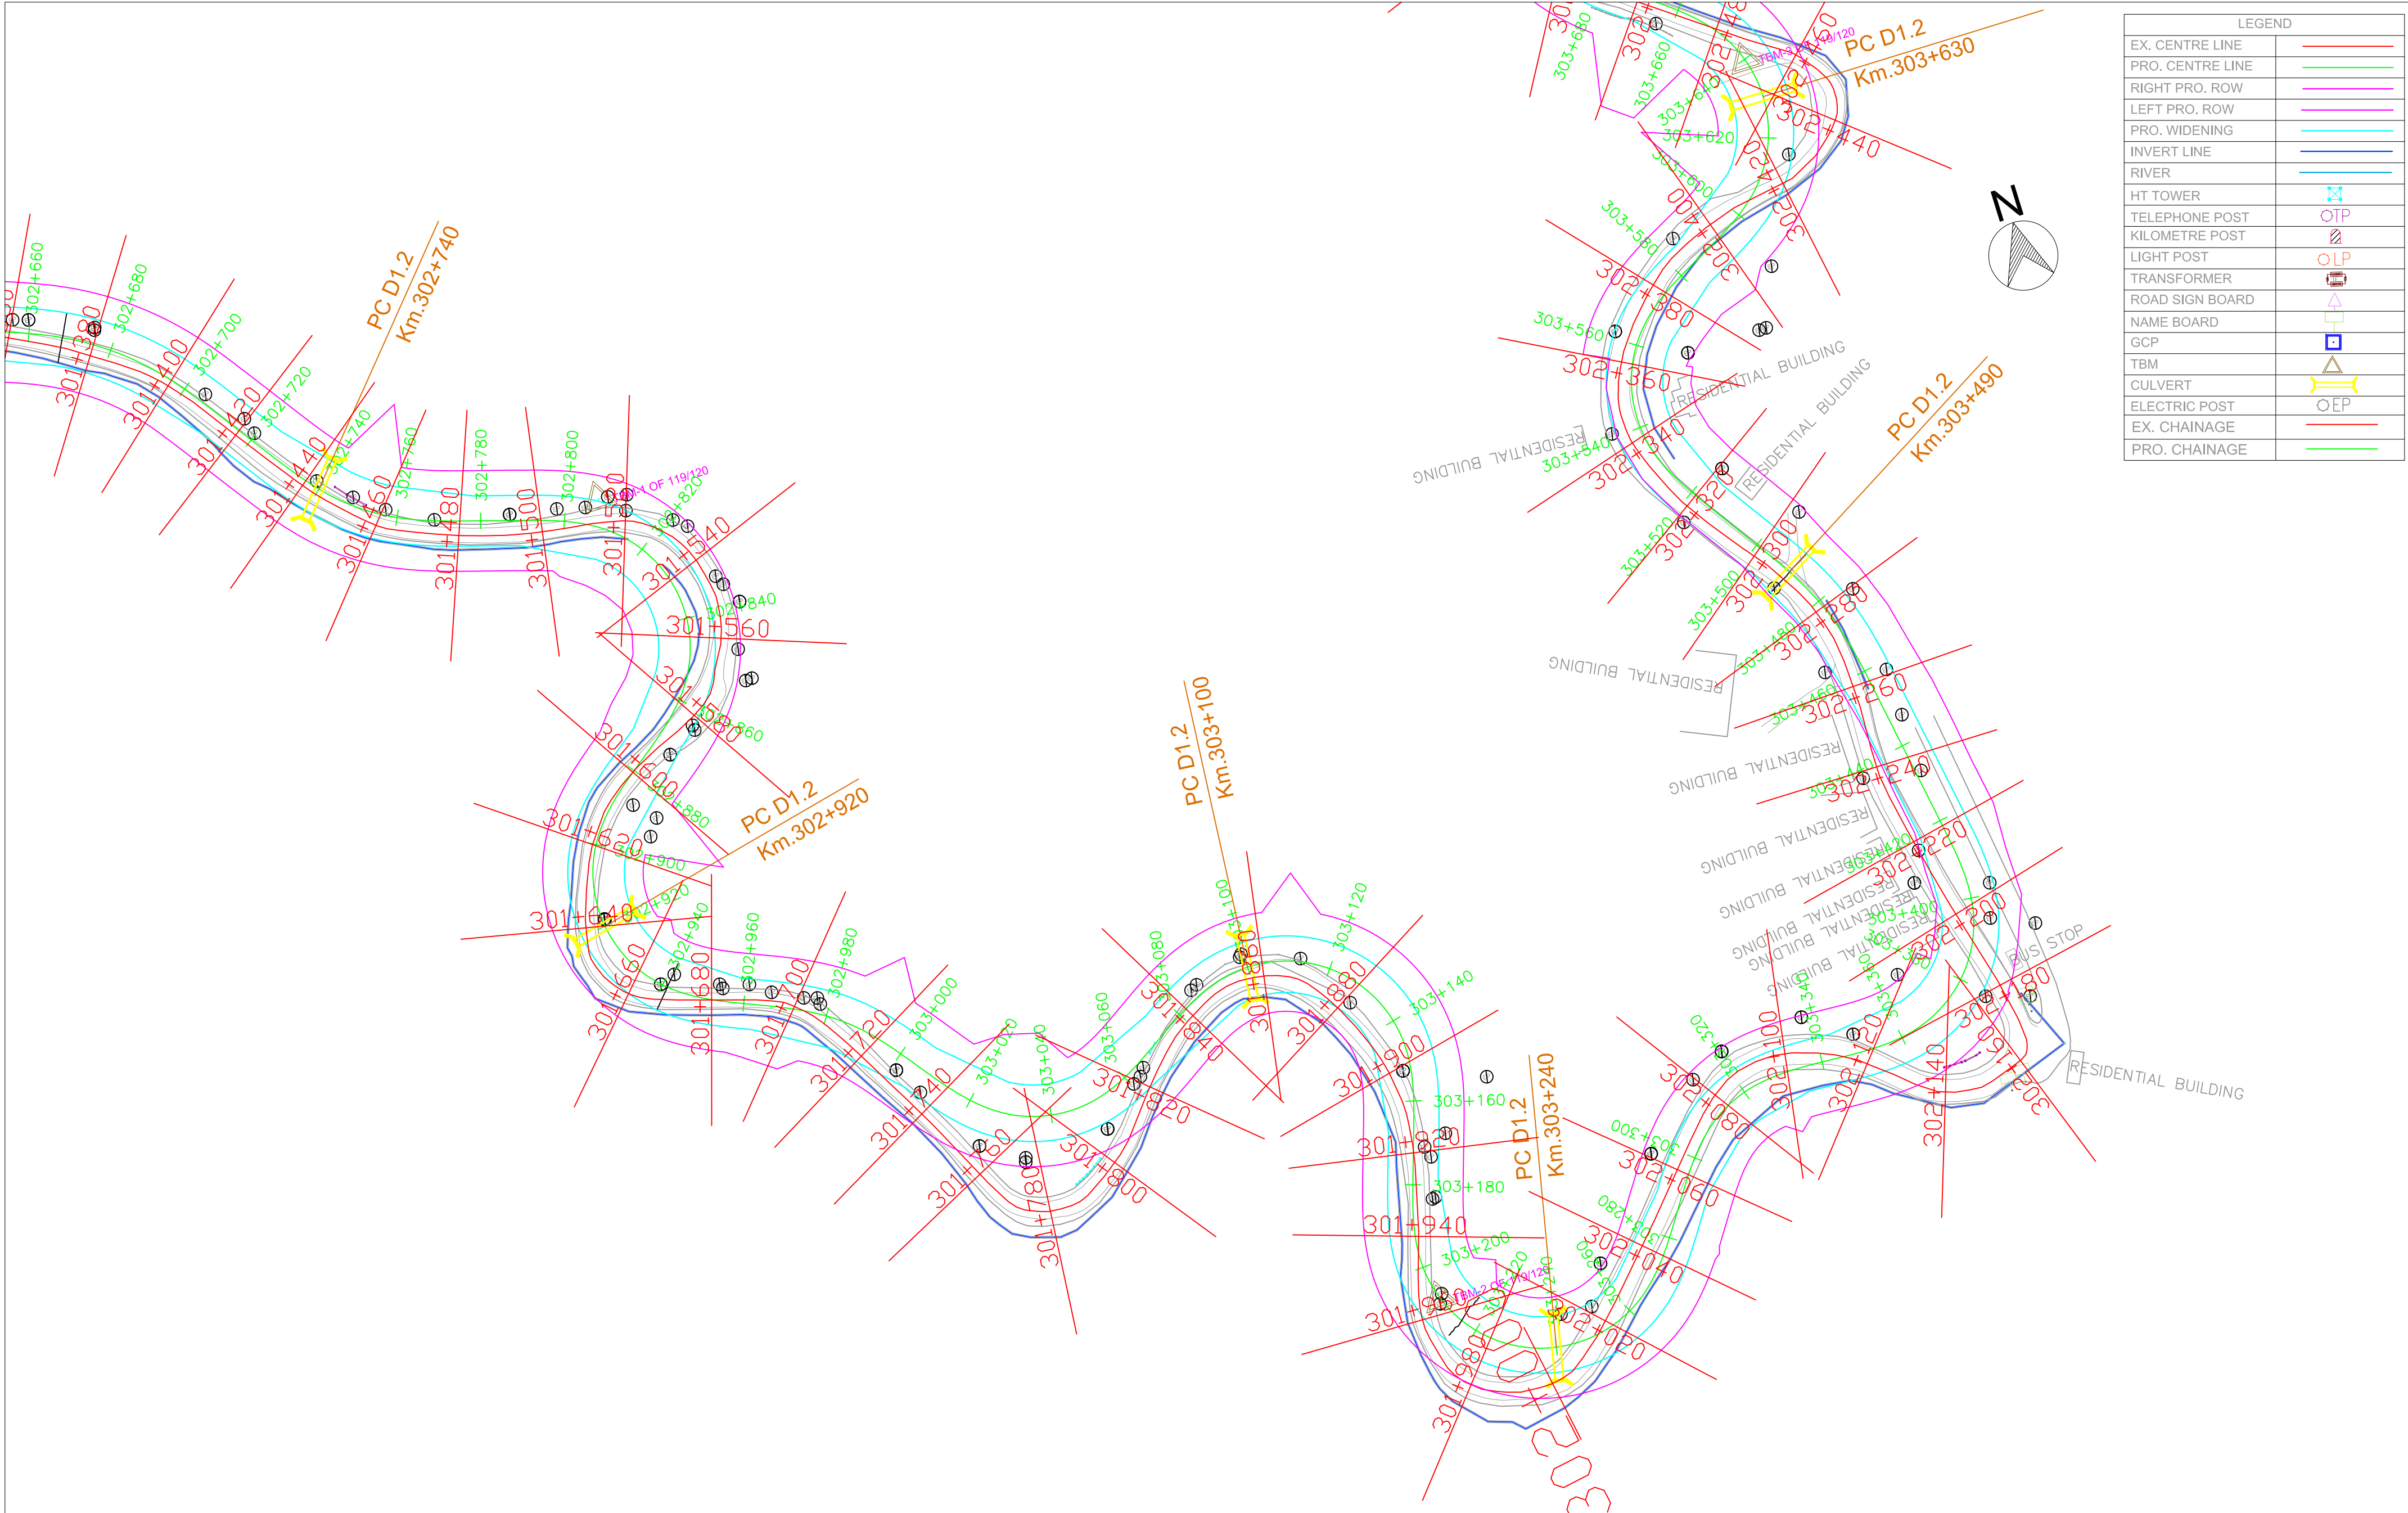

LEGEND	
EX. CENTRE LINE	—
PRO. CENTRE LINE	—
RIGHT PRO. ROW	—
LEFT PRO. ROW	—
PRO. WIDENING	—
INVERT LINE	—
RIVER	—
HT TOWER	
TELEPHONE POST	
KILOMETRE POST	
LIGHT POST	
TRANSFORMER	
ROAD SIGN BOARD	
NAME BOARD	
GCP	
TBM	
CULVERT	
ELECTRIC POST	
EX. CHAINAGE	—
PRO. CHAINAGE	—



National Highways & Infrastructure
Development Corporation Limited

REMARKS:

1: All Dimensions are in m.

Rev.	Date.			Drawn.	Checked.	Approved.

WIDENING AND UPGRADATION TO 2 LANE WITH PAVED
SHOULDER CONFIGURATION AND GEOMETRIC
IMPROVEMENTS IN THE STATE OF MIZORAM

Designed.	Checked	Approved.
Drawn.	Scale. H=1 : 1000 V=1:1000	Date.

Drawing Title :-



NH - 54 P1
PLAN
STATION - KM 302+720 - KM 303+640

Drawing No:-

NH - 54 - P7 - P


Sheet No:-



8 OF 38

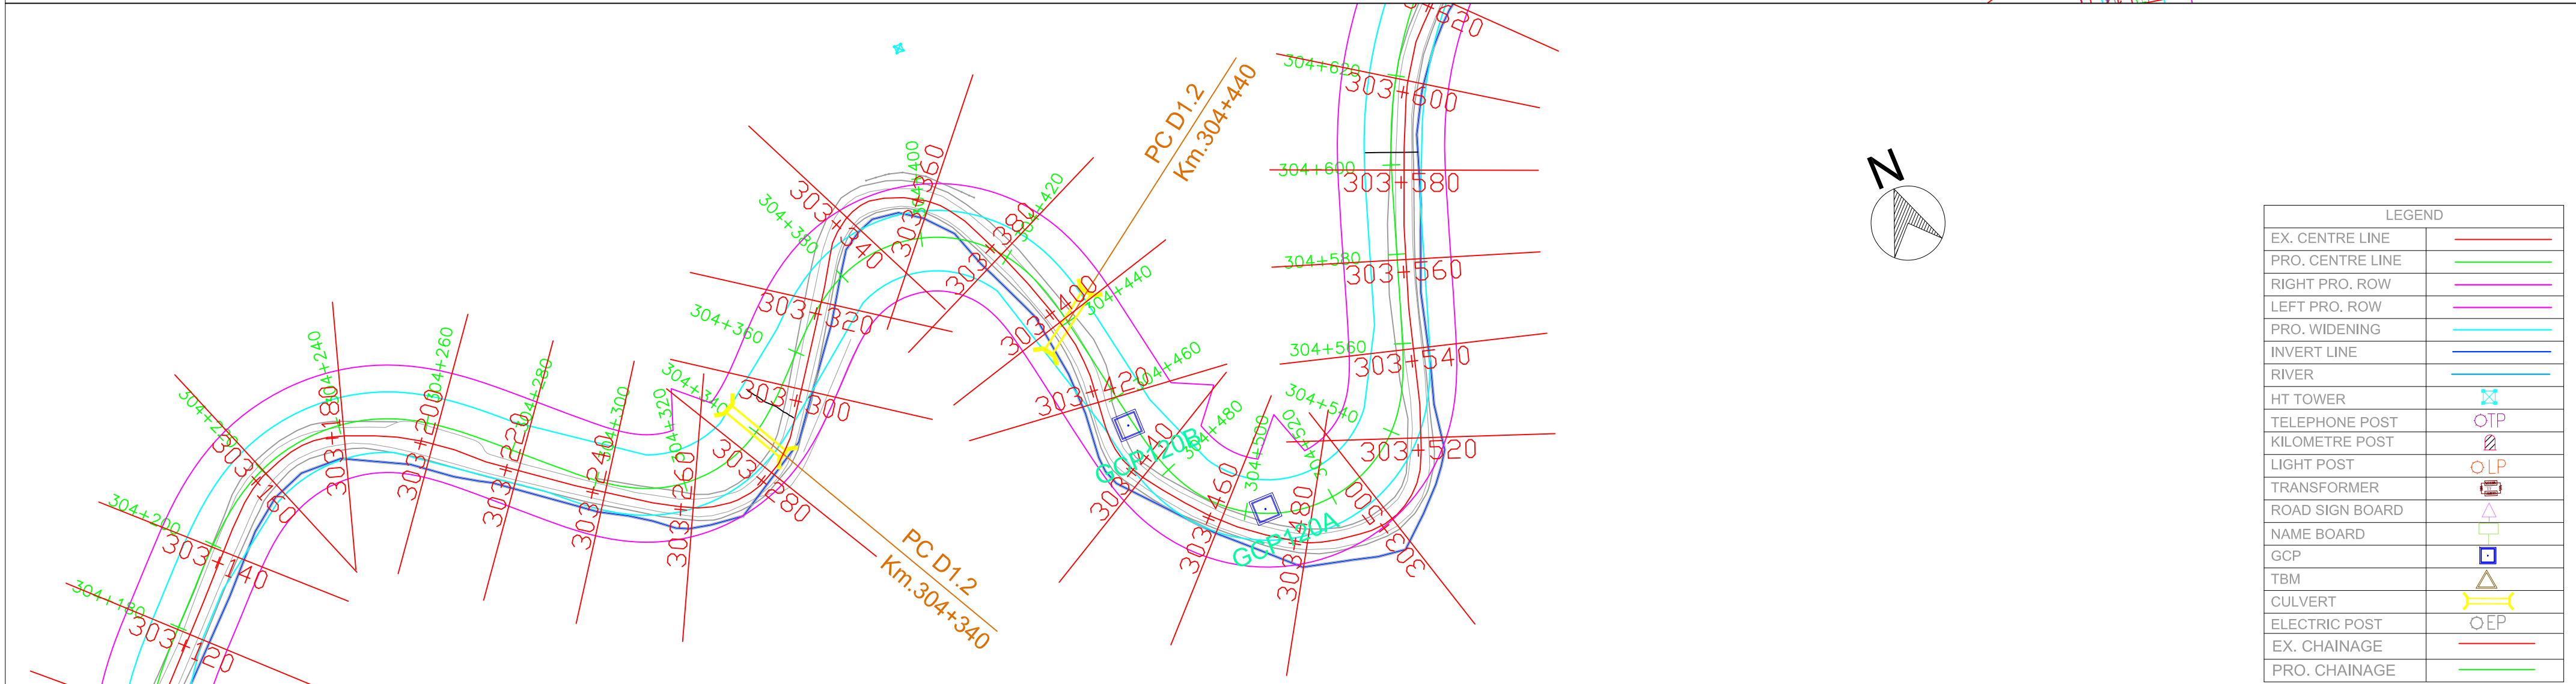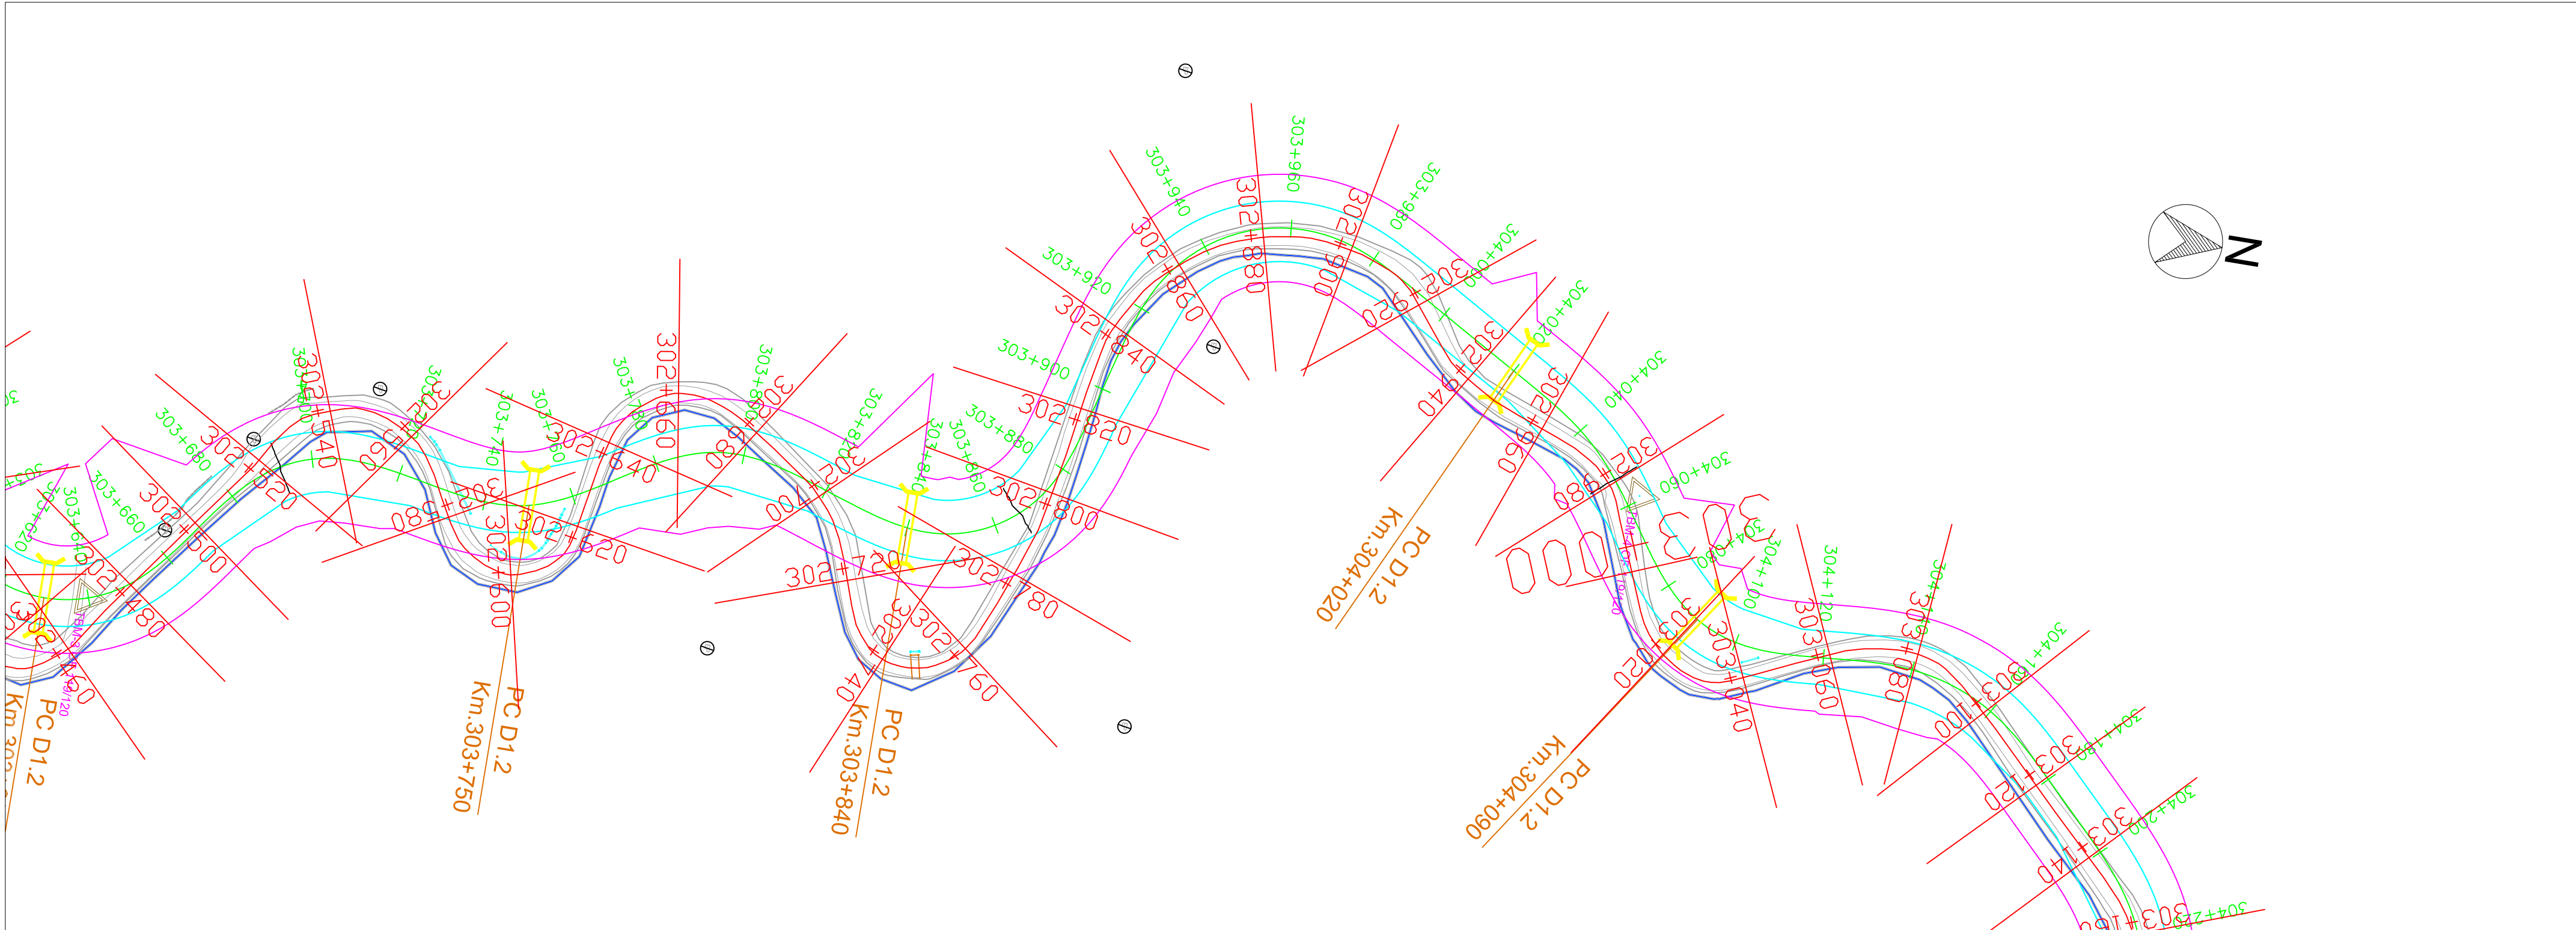



LEGEND	
EX. CENTRE LINE	—
PRO. CENTRE LINE	—
RIGHT PRO. ROW	—
LEFT PRO. ROW	—
PRO. WIDENING	—
INVERT LINE	—
RIVER	—
HT TOWER	⊠
TELEPHONE POST	○ TP
KILOMETRE POST	⊠
LIGHT POST	○ LP
TRANSFORMER	⊠
ROAD SIGN BOARD	△
NAME BOARD	□
GCP	□
TBM	△
CULVERT	⊠
ELECTRIC POST	○ EP
EX. CHAINAGE	—
PRO. CHAINAGE	—

 National Highways & Infrastructure Development Corporation Limited	REMARKS: 1: All Dimensions are in m.							WIDENING AND UPGRADATION TO 2 LANE WITH PAVED SHOULDER CONFIGURATION AND GEOMETRIC IMPROVEMENTS IN THE STATE OF MIZORAM			Drawing Title :- NH - 54 P1 PLAN STATION - KM 303+640 - KM 304+620	
											Drawing No:- NH - 54 - P7 - P	
								Designed.	Checked	Approved.	Drawing No:-	
								Drawn.	Scale. H = 1 : 1000 V = 1:1000	Date.	Sheet No:- 9 OF 38	
		Rev.	Date.					Drawn.	Checked.	Approved.		

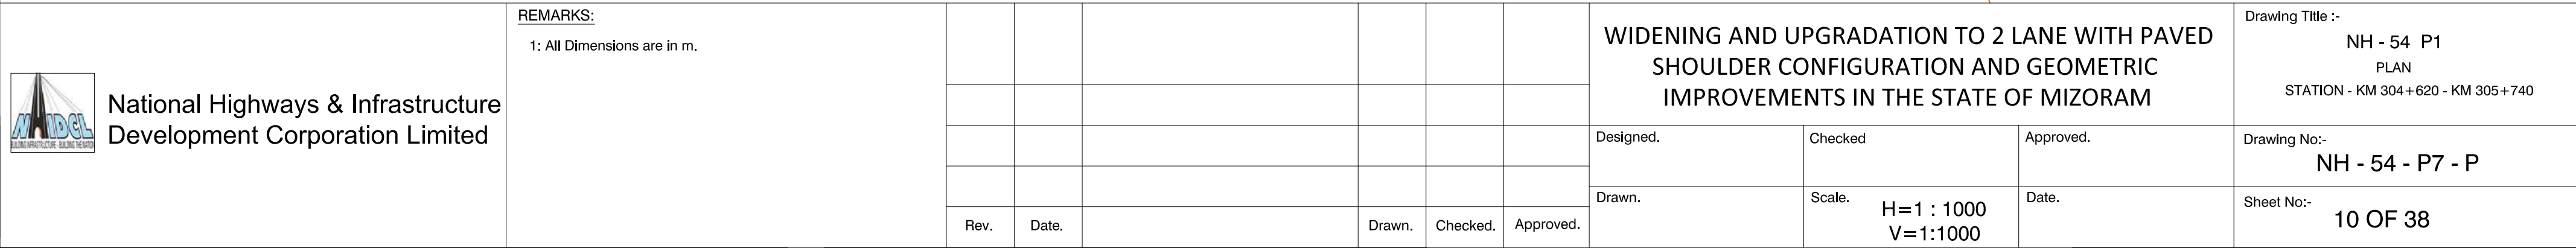

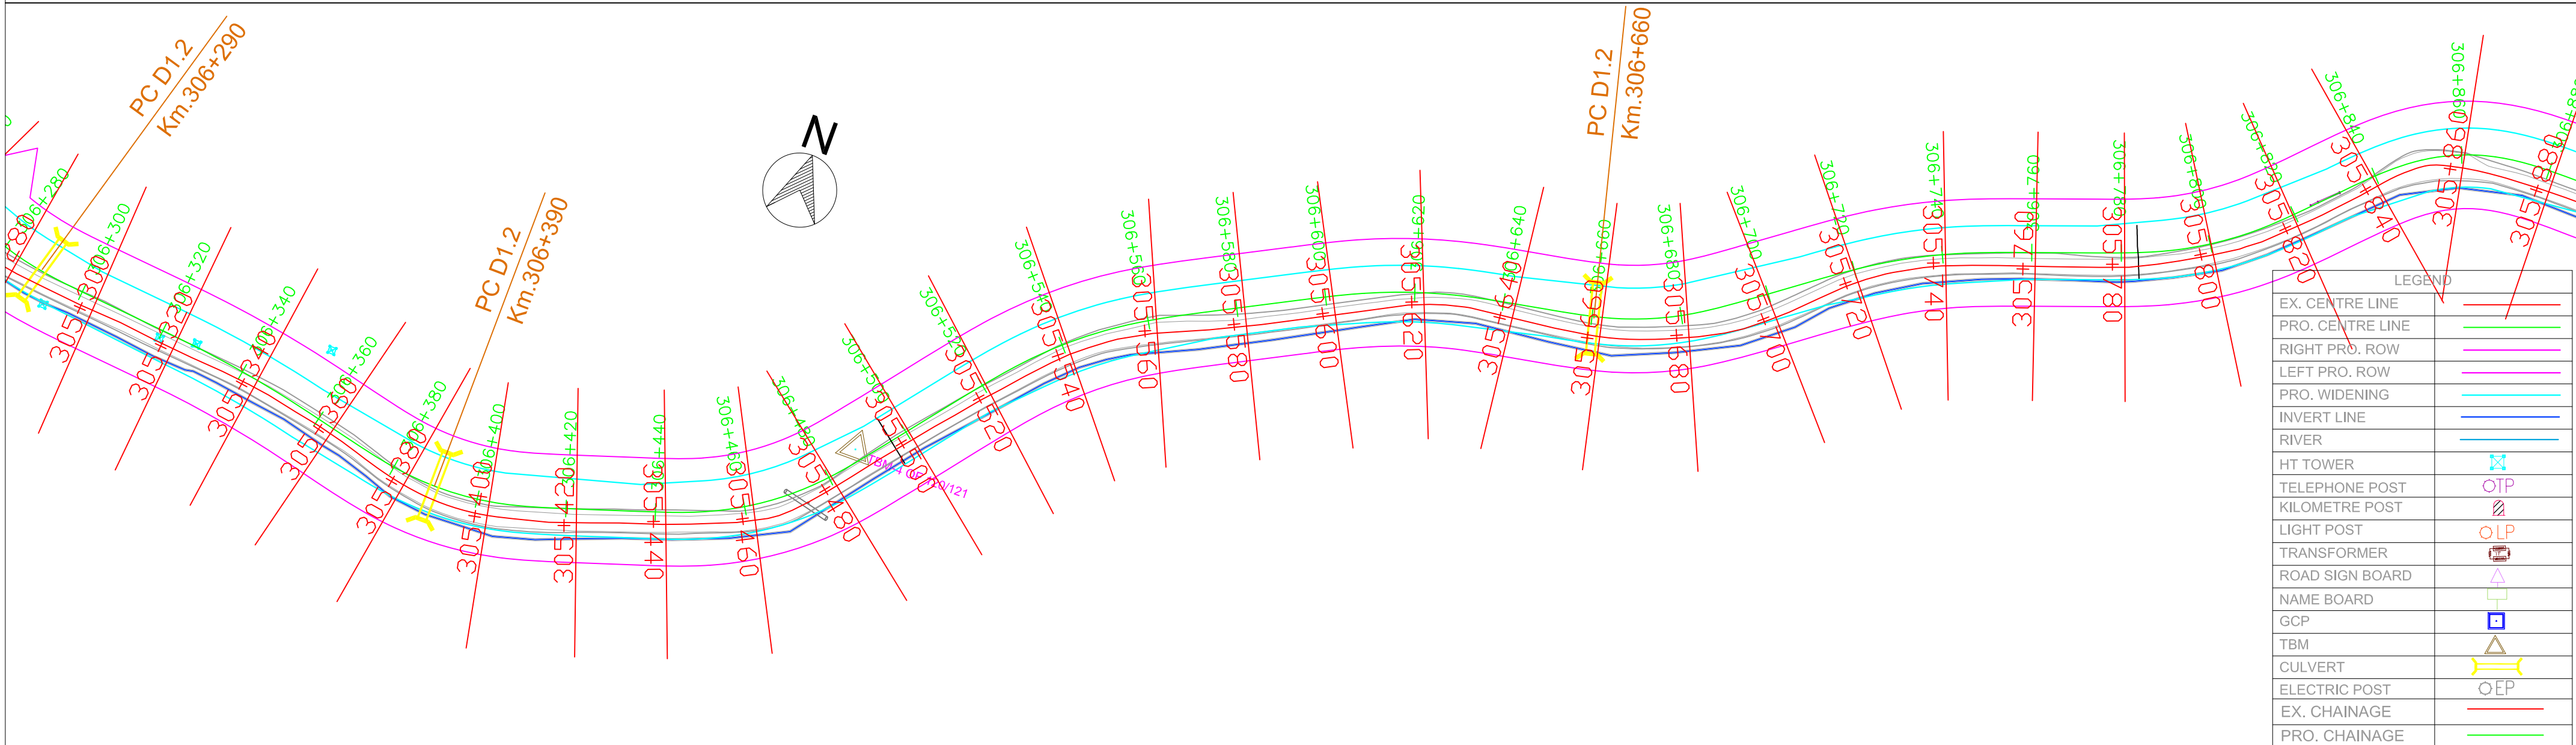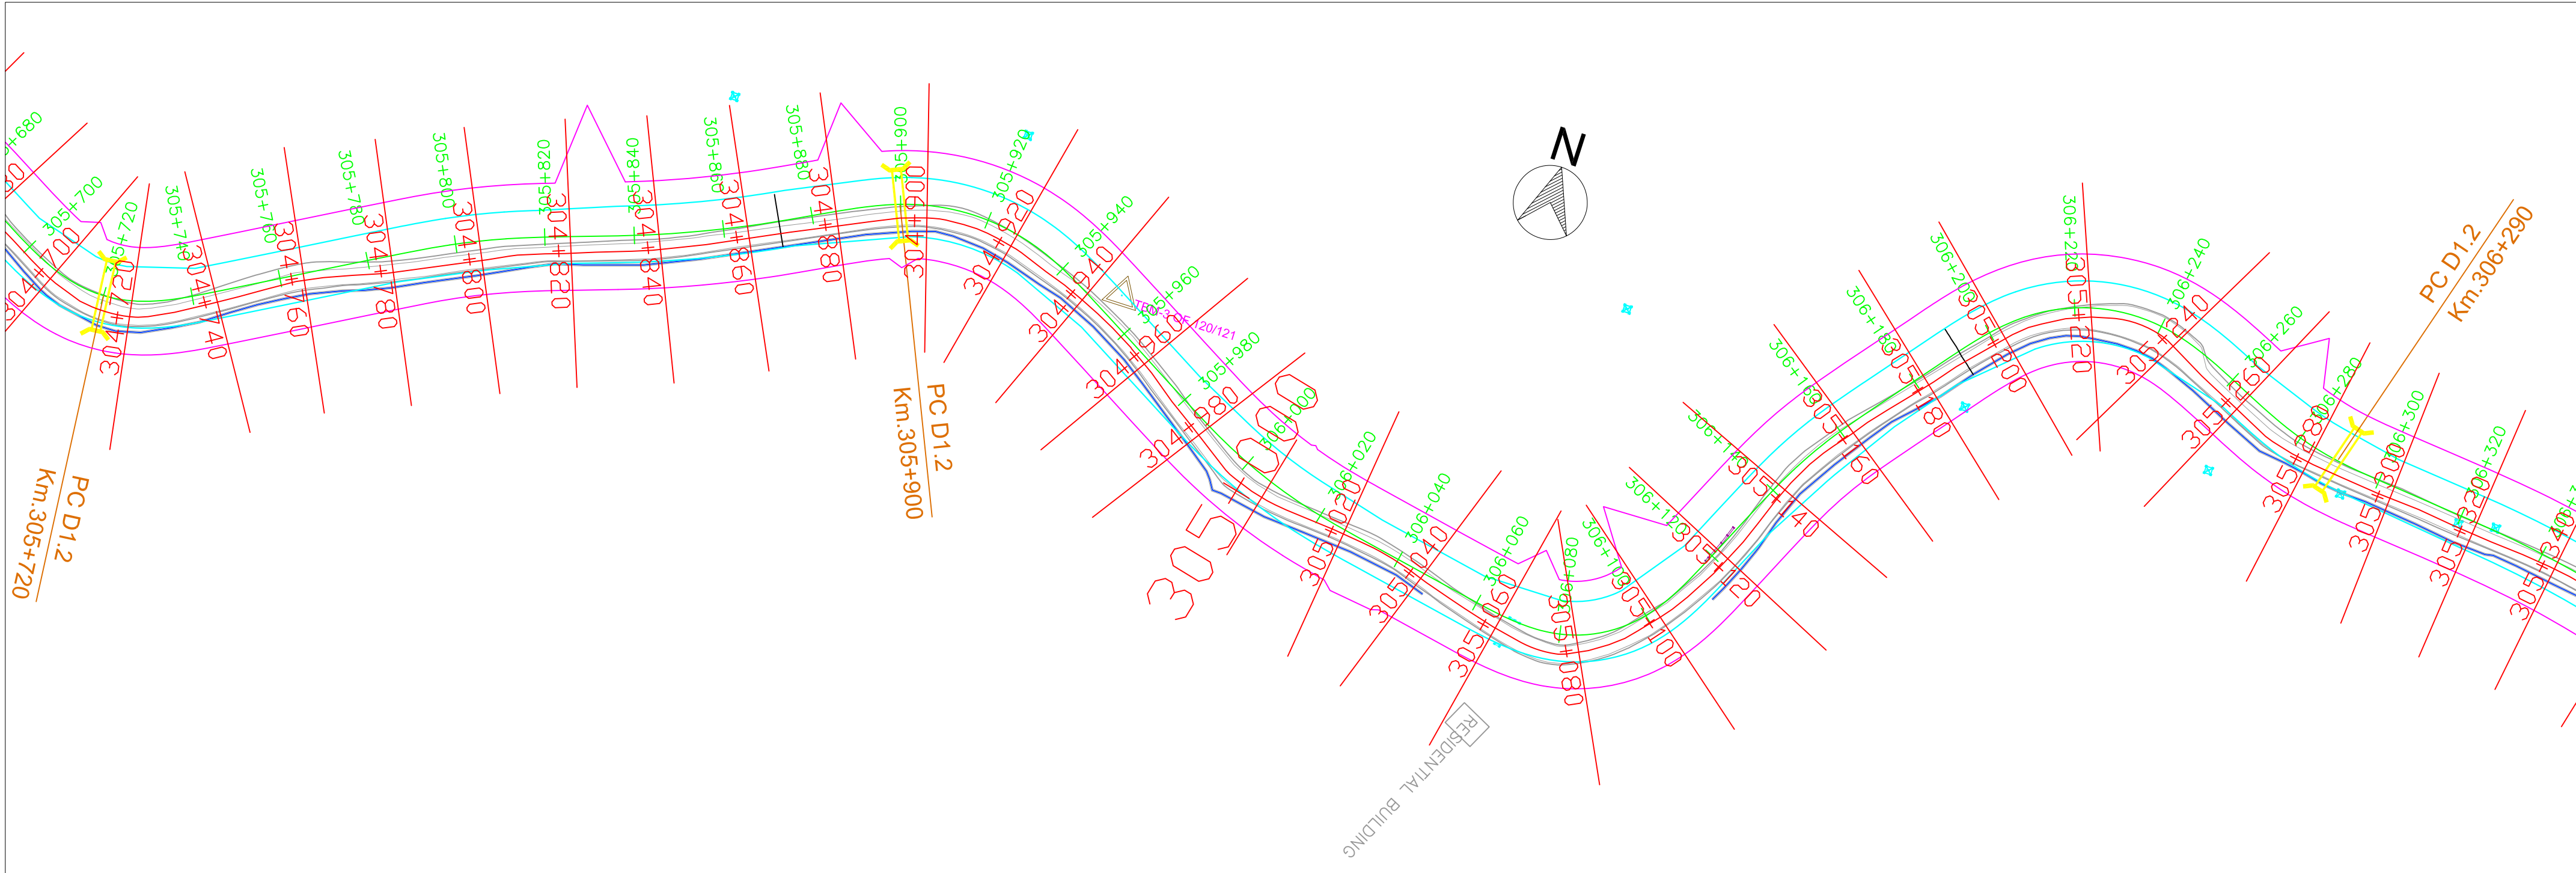

 National Highways & Infrastructure Development Corporation Limited	REMARKS: 1: All Dimensions are in m.							WIDENING AND UPGRADATION TO 2 LANE WITH PAVED SHOULDER CONFIGURATION AND GEOMETRIC IMPROVEMENTS IN THE STATE OF MIZORAM			Drawing Title :- NH - 54 P1 PLAN STATION - KM 305+740 - KM 306+860	
											Drawing No:- NH - 54 - P7 - P	
								Designed.	Checked	Approved.	Drawing No:-	
								Drawn.	Scale. H=1 : 1000 V=1:1000	Date.	Sheet No:- 11 OF 38	
Rev.	Date.				Drawn.	Checked.	Approved.					

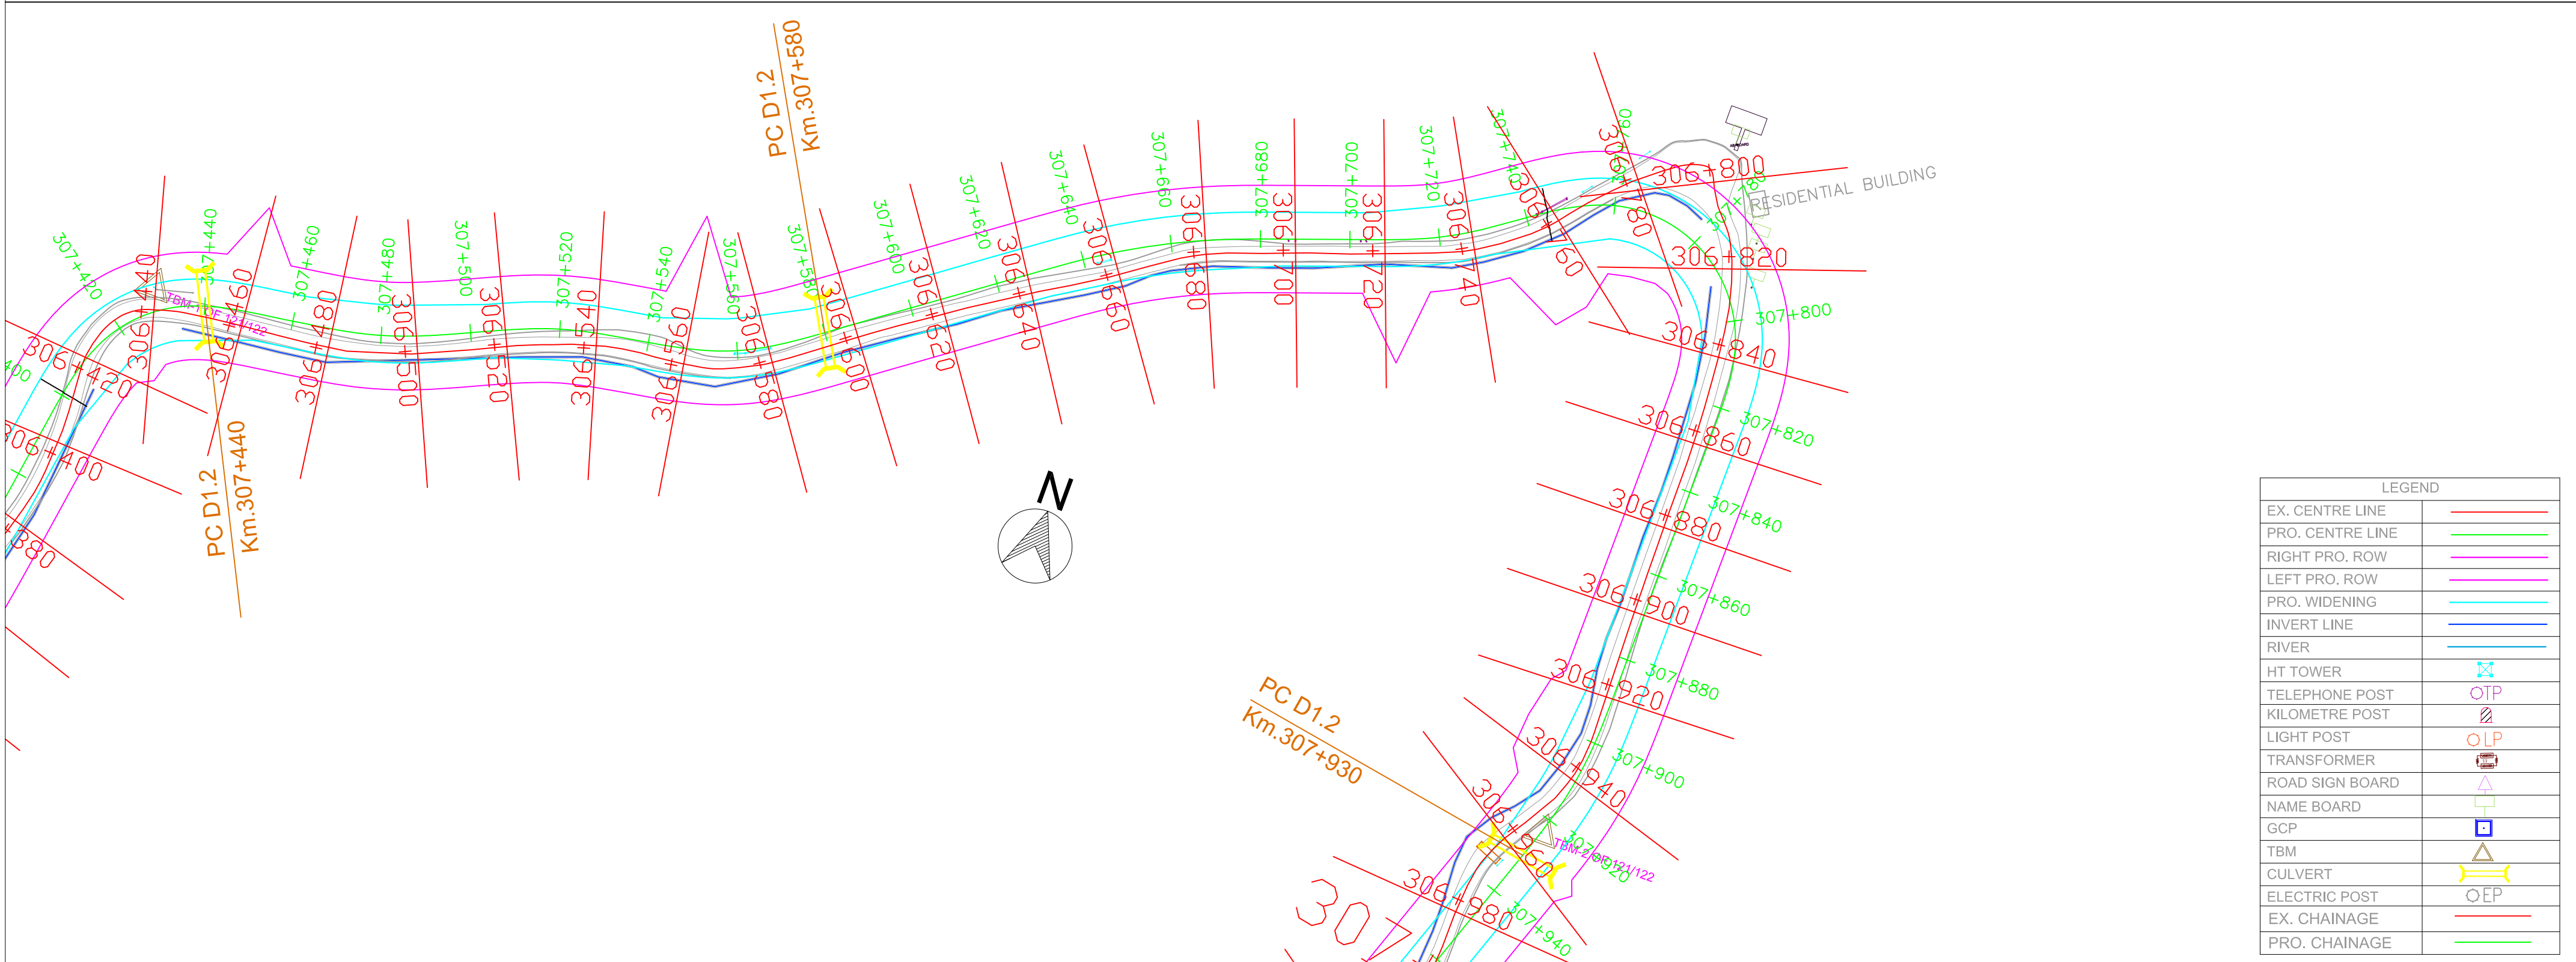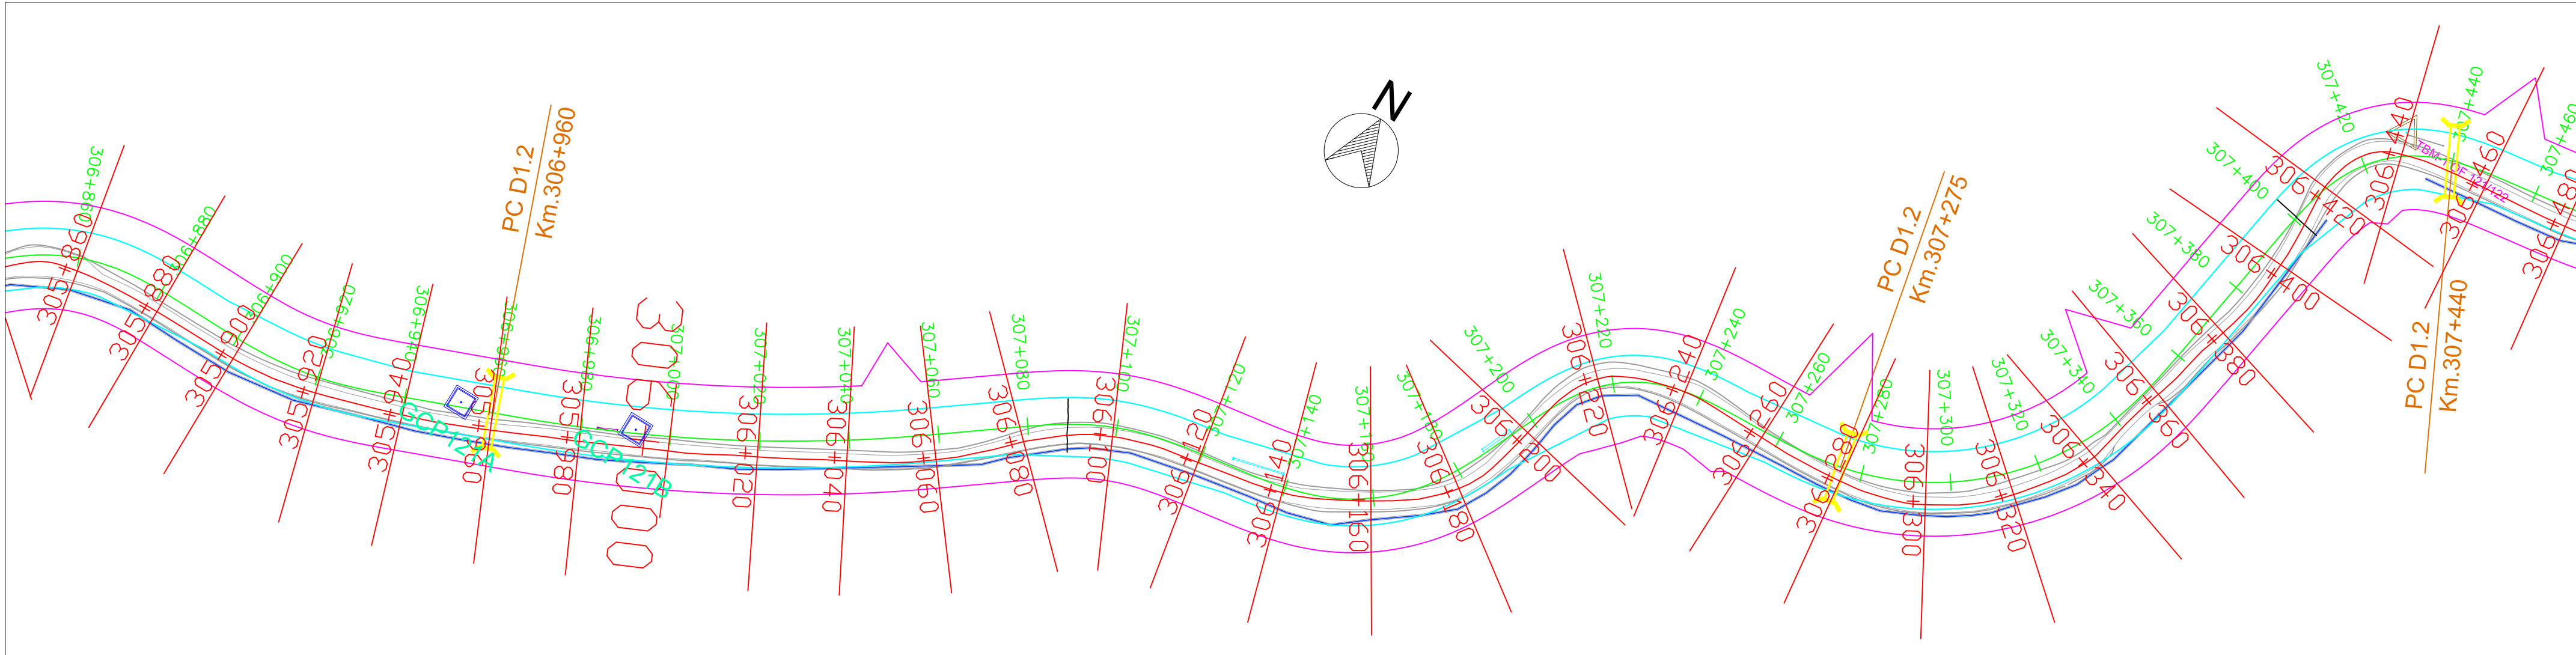

LEGEND	
EX. CENTRE LINE	—
PRO. CENTRE LINE	—
RIGHT PRO. ROW	—
LEFT PRO. ROW	—
PRO. WIDENING	—
INVERT LINE	—
RIVER	—
HT TOWER	
TELEPHONE POST	
KILOMETRE POST	
LIGHT POST	
TRANSFORMER	
ROAD SIGN BOARD	
NAME BOARD	
GCP	
TBM	
CULVERT	
ELECTRIC POST	
EX. CHAINAGE	—
PRO. CHAINAGE	—



National Highways & Infrastructure
Development Corporation Limited

REMARKS:

1: All Dimensions are in m.

Rev.	Date.			Drawn.	Checked.	Approved.

WIDENING AND UPGRADATION TO 2 LANE WITH PAVED
SHOULDER CONFIGURATION AND GEOMETRIC
IMPROVEMENTS IN THE STATE OF MIZORAM

Designed.	Checked	Approved.
Drawn.	Scale. H=1 : 1000 V=1:1000	Date.

Drawing Title :-


NH - 54 P1
PLAN
STATION - KM 306+860 - KM 307+920

Drawing No:-


NH - 54 - P7 - P

Sheet No:-


12 OF 38

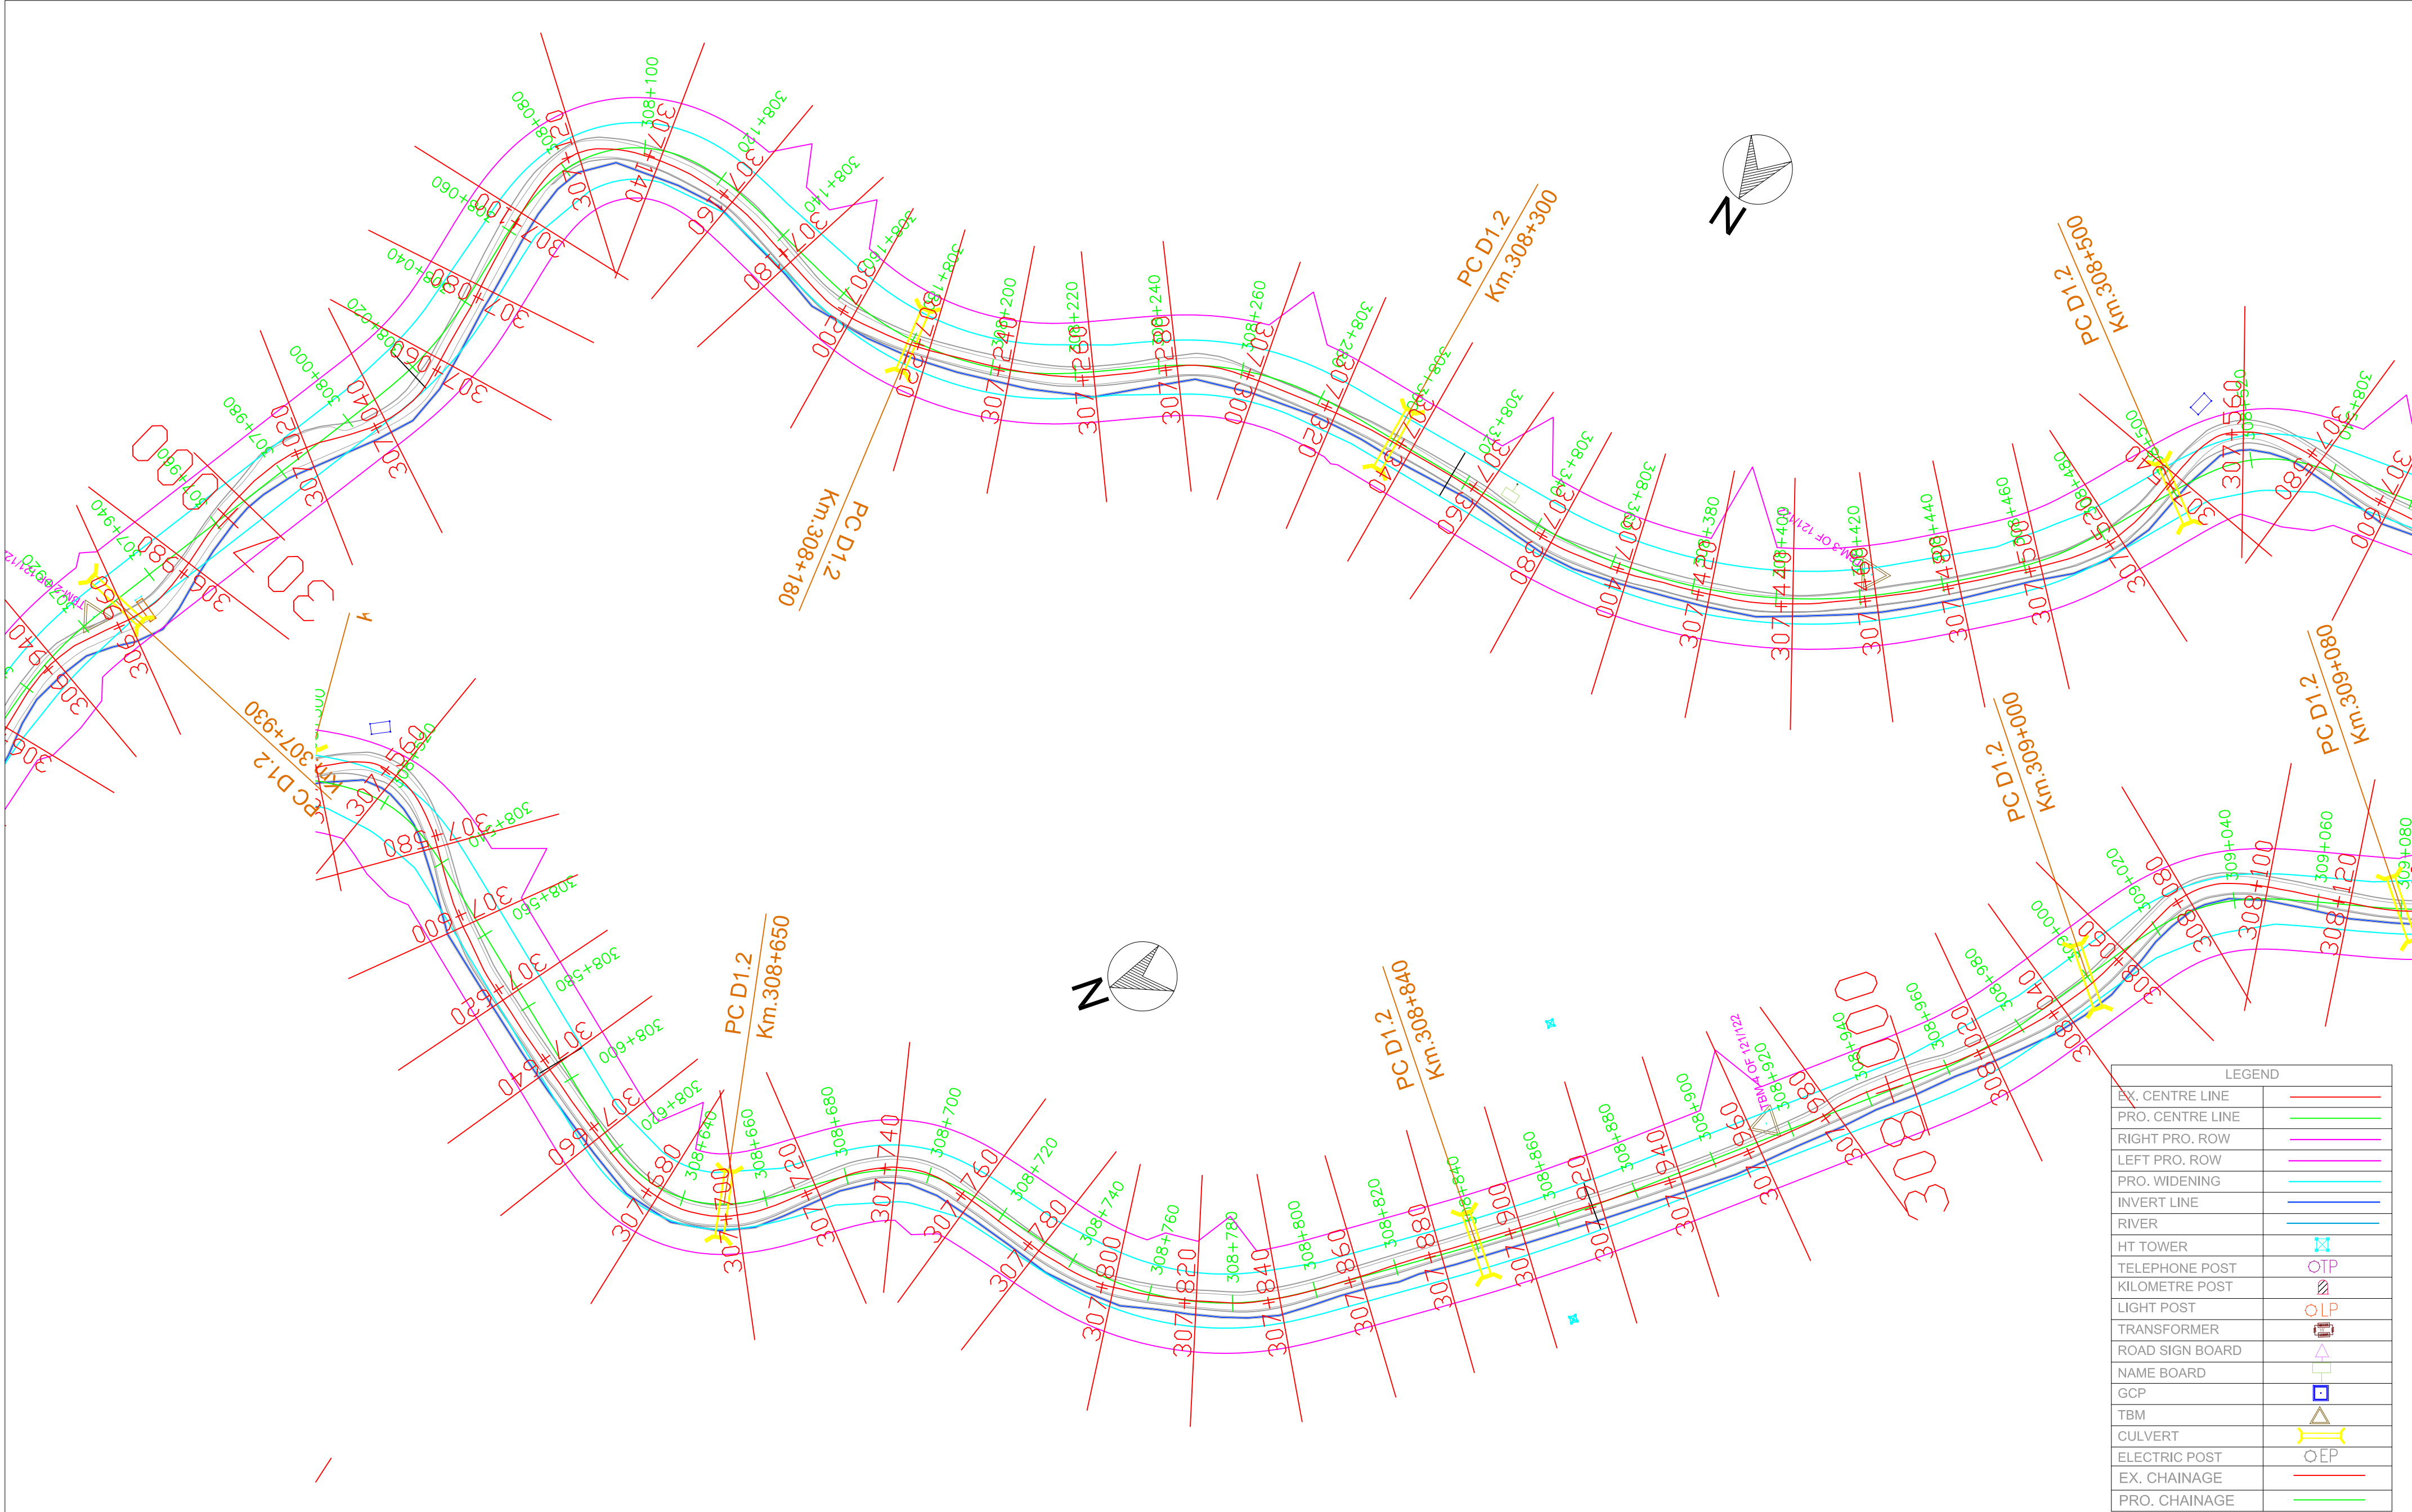

National Highways & Infrastructure Development Corporation Limited	REMARKS: 1: All Dimensions are in m.							WIDENING AND UPGRADATION TO 2 LANE WITH PAVED SHOULDER CONFIGURATION AND GEOMETRIC IMPROVEMENTS IN THE STATE OF MIZORAM			Drawing Title :- NH - 54 P1 PLAN STATION - KM 307+920 - KM 309+060	
											Drawing No:- NH - 54 - P7 - P	
								Designed.	Checked	Approved.	Sheet No:- 13 OF 38	
		Rev.	Date.			Drawn.	Checked.	Approved.	Drawn.	Scale. H=1 : 1000 V=1:1000	Date.	

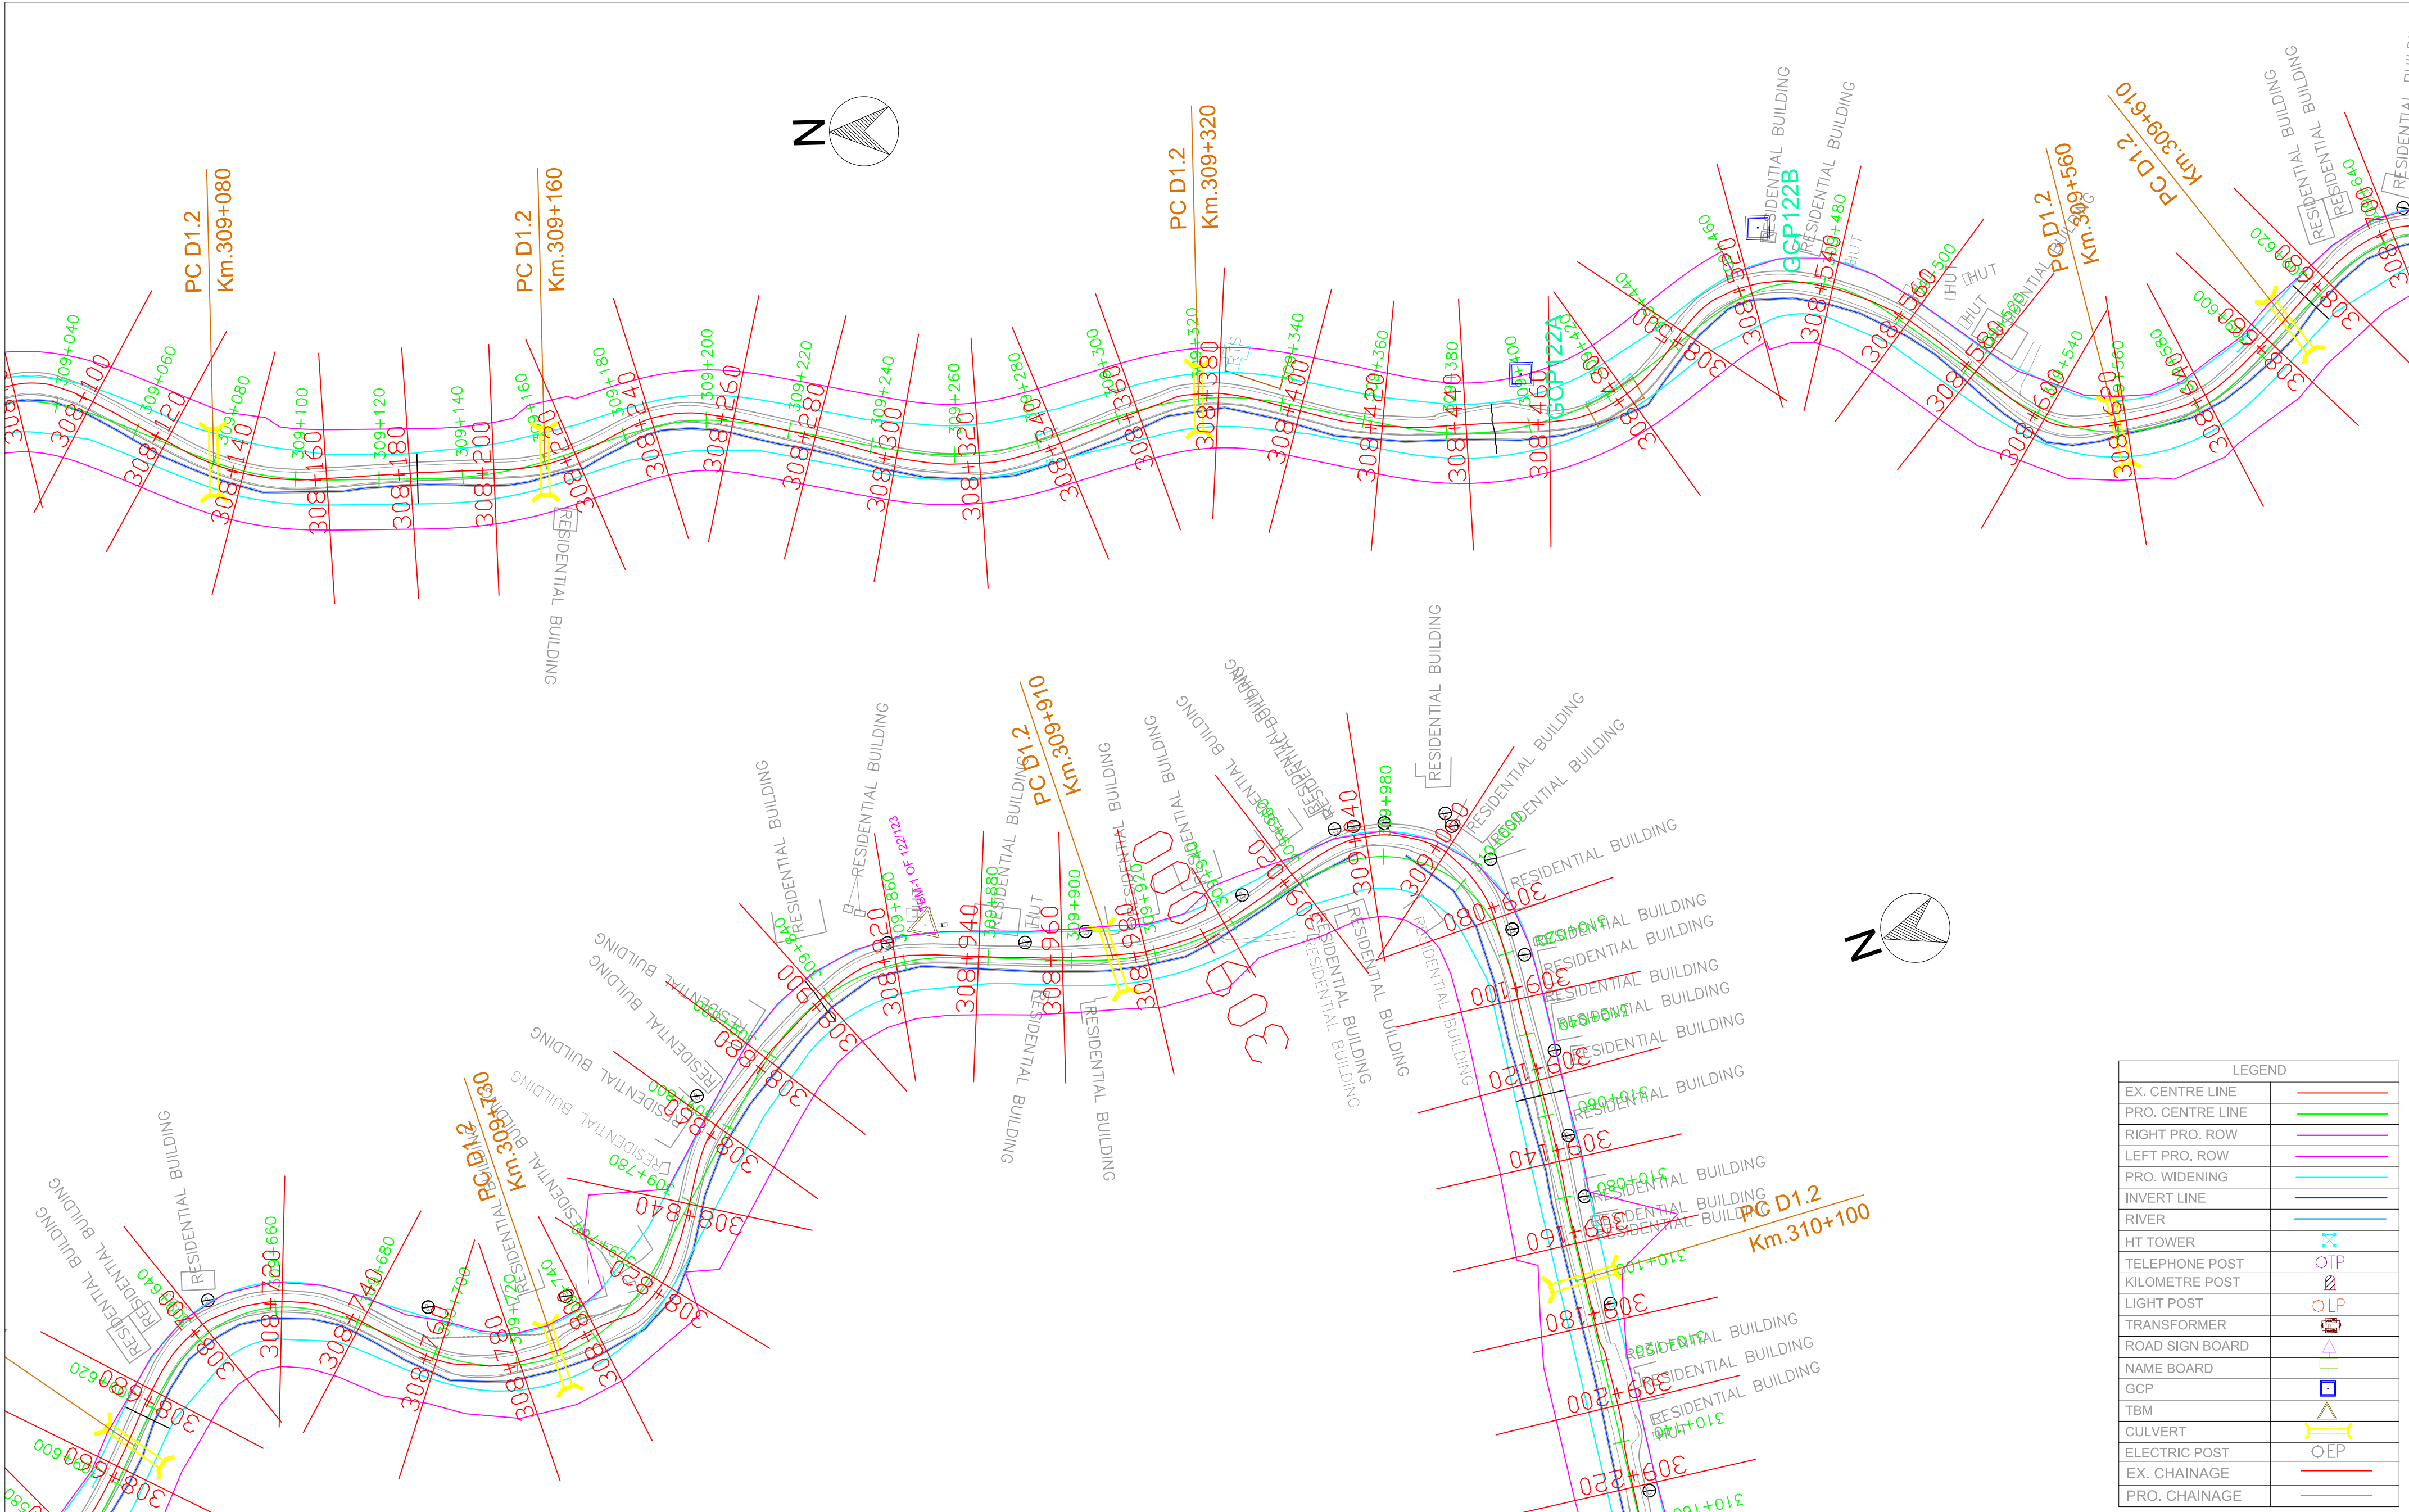


National Highways & Infrastructure Development Corporation Limited	REMARKS: 1: All Dimensions are in m.							WIDENING AND UPGRADATION TO 2 LANE WITH PAVED SHOULDER CONFIGURATION AND GEOMETRIC IMPROVEMENTS IN THE STATE OF MIZORAM			Drawing Title :- NH - 54 P1 PLAN STATION - KM 309+060 - KM 310+140	
											Drawing No:- NH - 54 - P7 - P	
								Designed.	Checked	Approved.	Drawing No:-	
		Rev.	Date.					Drawn.	Scale. H=1 : 1000 V=1:1000	Date.	Sheet No:-	14 OF 38

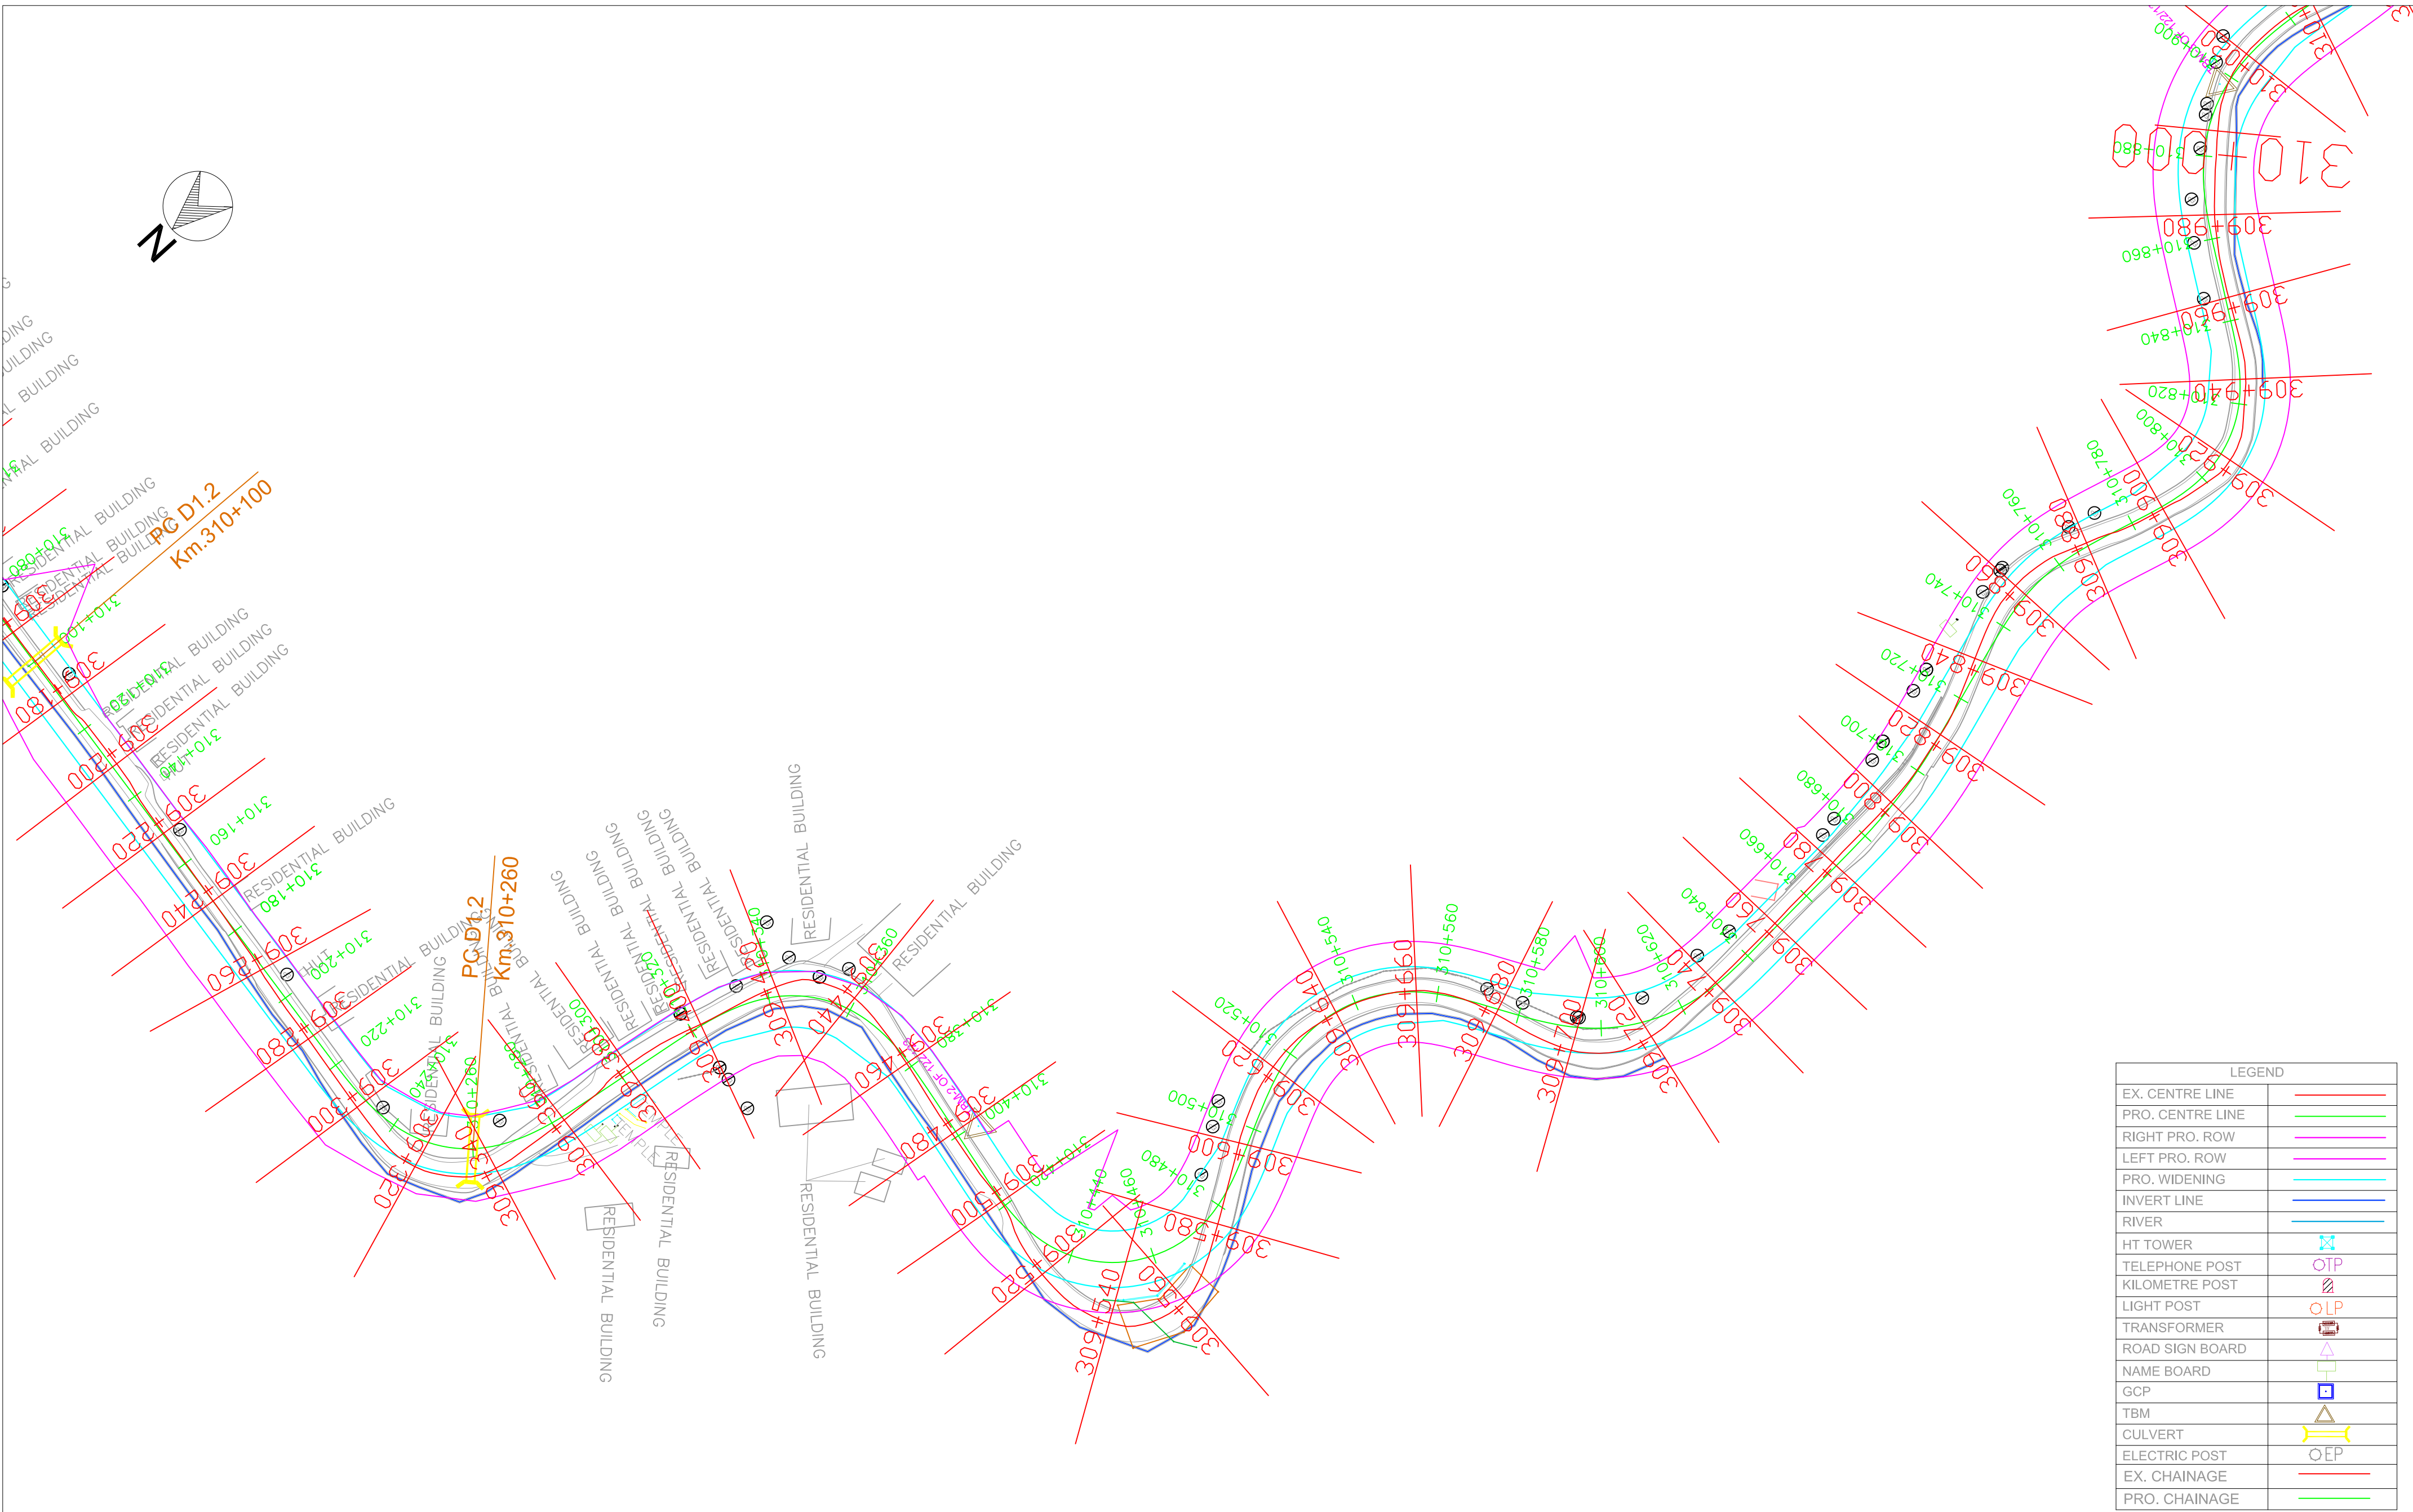


LEGEND	
EX. CENTRE LINE	—
PRO. CENTRE LINE	—
RIGHT PRO. ROW	—
LEFT PRO. ROW	—
PRO. WIDENING	—
INVERT LINE	—
RIVER	—
HT TOWER	
TELEPHONE POST	
KILOMETRE POST	
LIGHT POST	
TRANSFORMER	
ROAD SIGN BOARD	
NAME BOARD	
GCP	
TBM	
CULVERT	
ELECTRIC POST	
EX. CHAINAGE	—
PRO. CHAINAGE	—


 National Highways & Infrastructure Development Corporation Limited	REMARKS: 1: All Dimensions are in m.							WIDENING AND UPGRADATION TO 2 LANE WITH PAVED SHOULDER CONFIGURATION AND GEOMETRIC IMPROVEMENTS IN THE STATE OF MIZORAM			Drawing Title :- NH - 54 P1 PLAN STATION - KM 310+140 - KM 310+900	
											Drawing No:- NH - 54 - P7 - P	
								Designed.	Checked	Approved.	Drawing No:-	
		Rev.	Date.		Drawn.	Checked.	Approved.	Drawn.	Scale. H=1 : 1000 V=1:1000	Date.	Sheet No:- 15 OF 38	

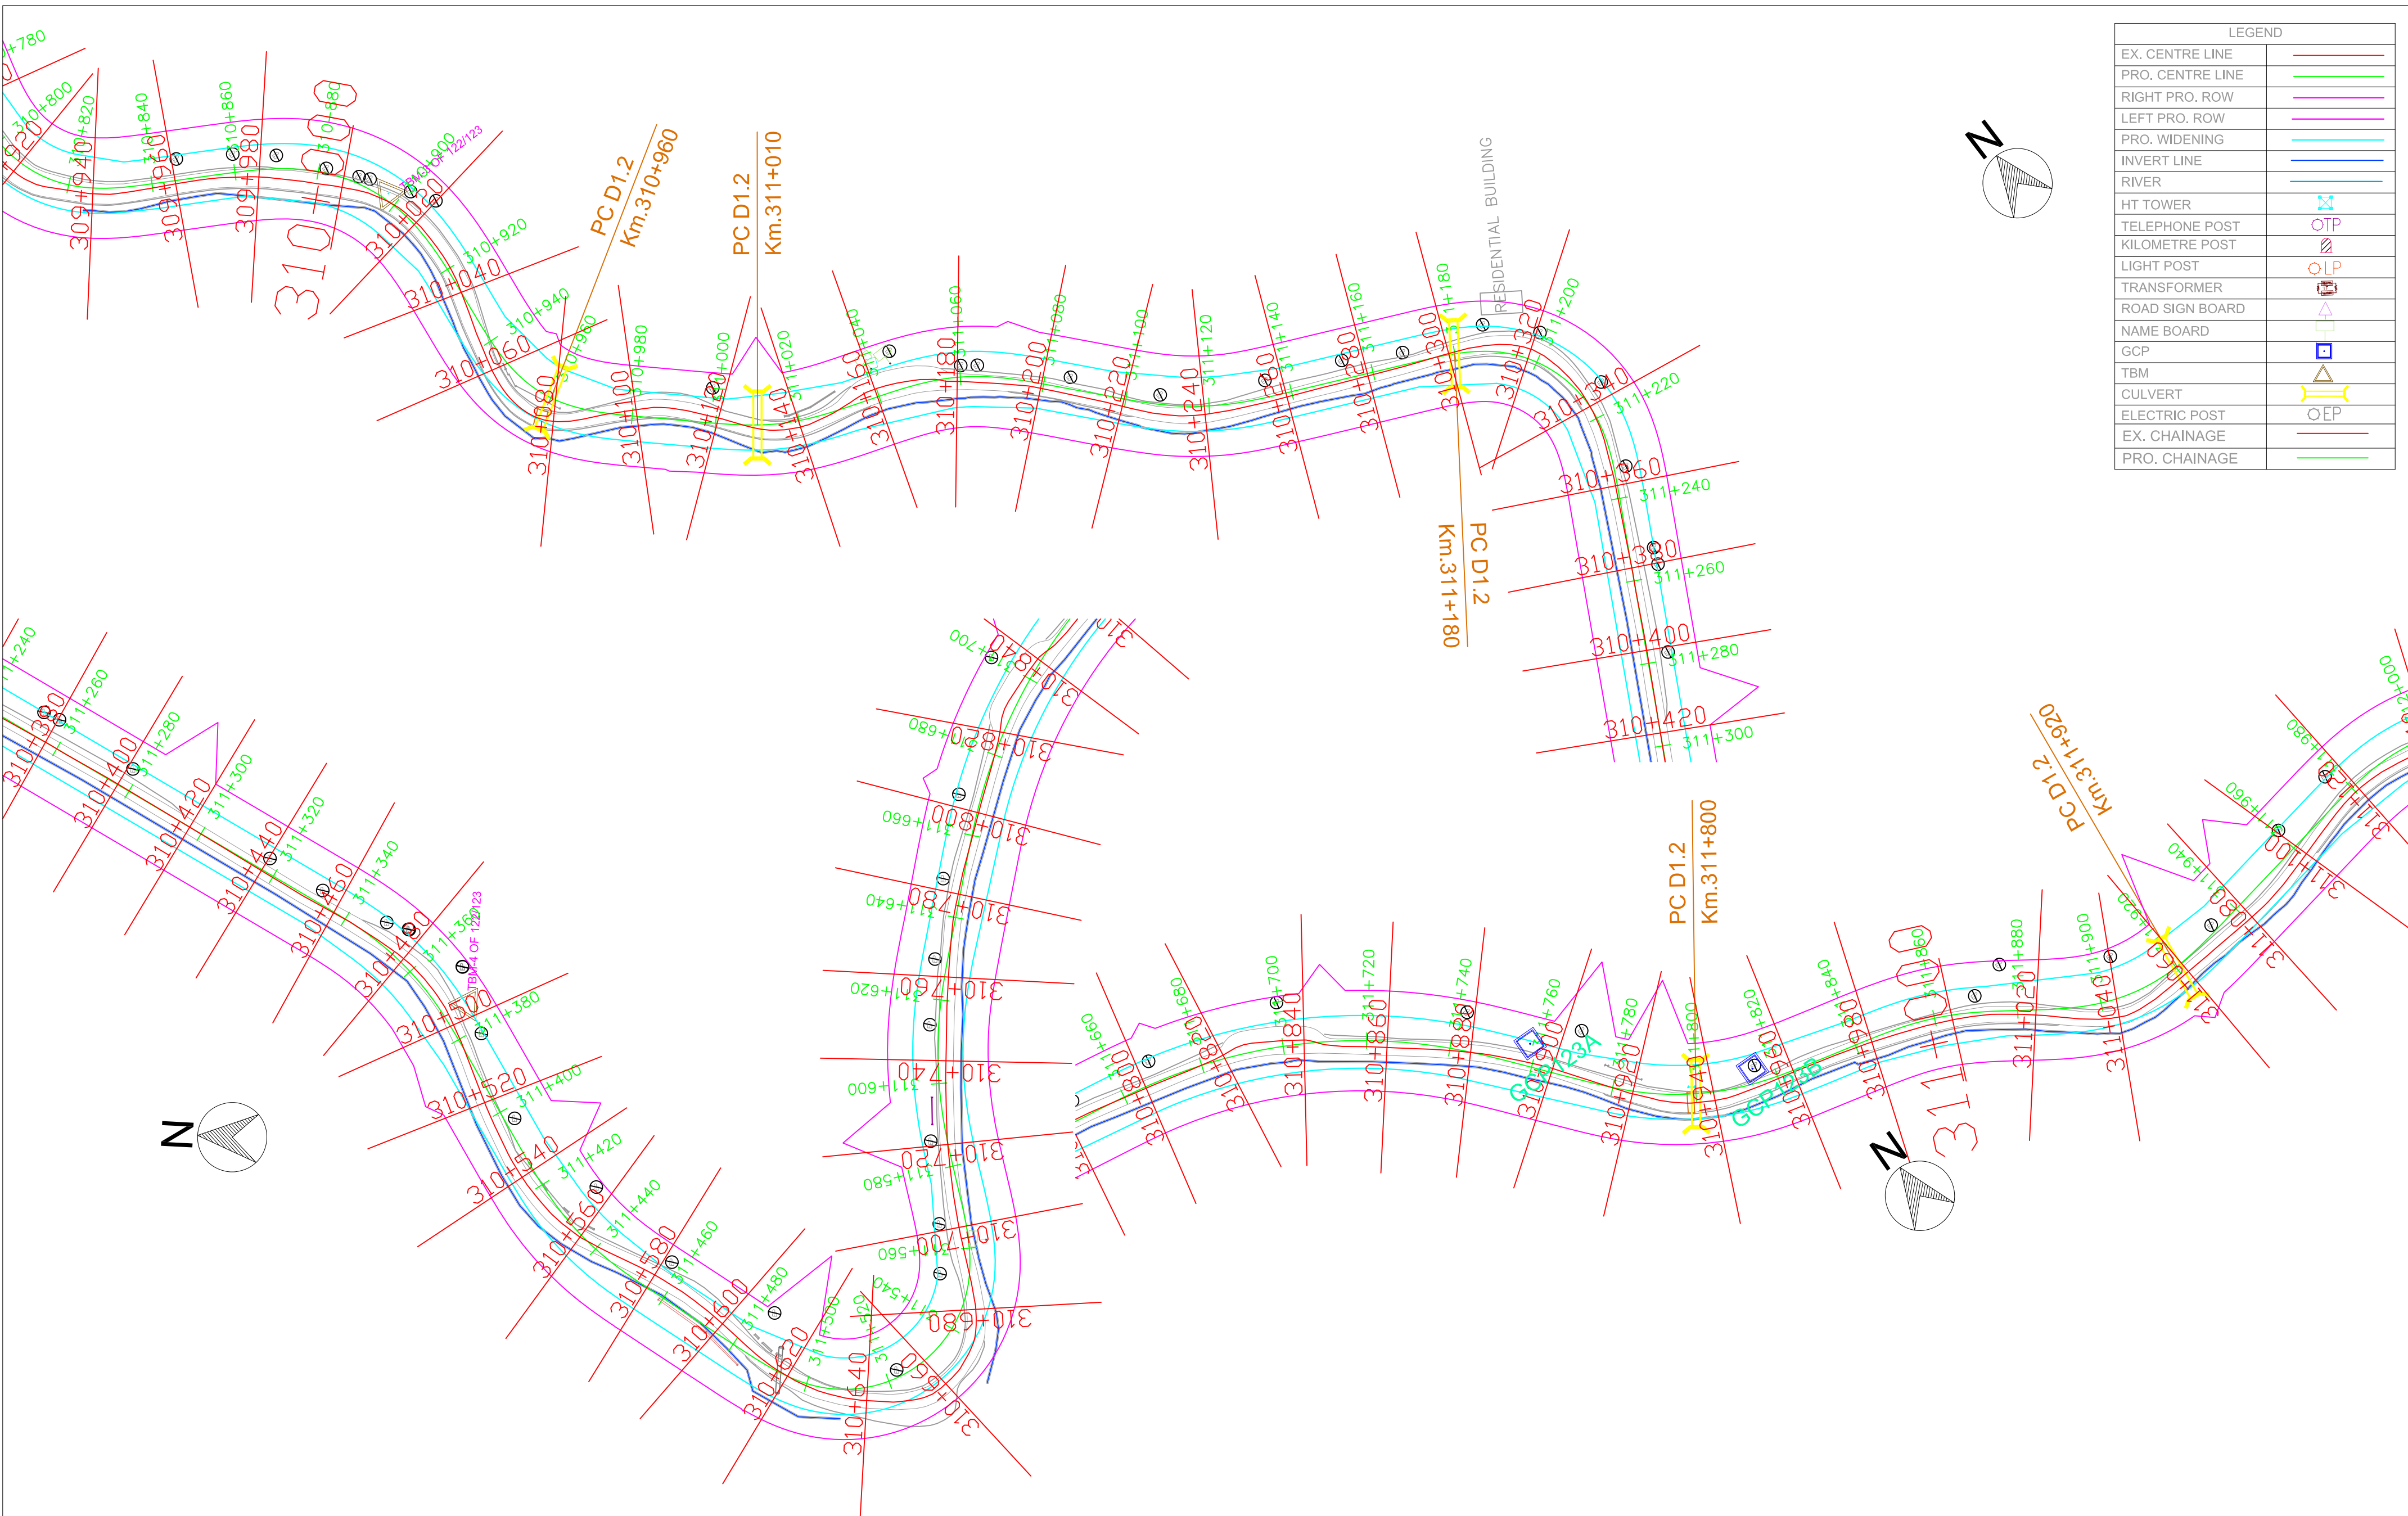

 National Highways & Infrastructure Development Corporation Limited	REMARKS: 1: All Dimensions are in m.							WIDENING AND UPGRADATION TO 2 LANE WITH PAVED SHOULDER CONFIGURATION AND GEOMETRIC IMPROVEMENTS IN THE STATE OF MIZORAM			Drawing Title :- NH - 54 P1 PLAN STATION - KM 310+900- KM 311+960	
											Drawing No:- NH - 54 - P7 - P	
								Designed.	Checked	Approved.	Sheet No:- 16 OF 38	
		Rev.	Date.		Drawn.	Checked.	Approved.	Drawn.	Scale. H=1 : 1000 V=1:1000	Date.		

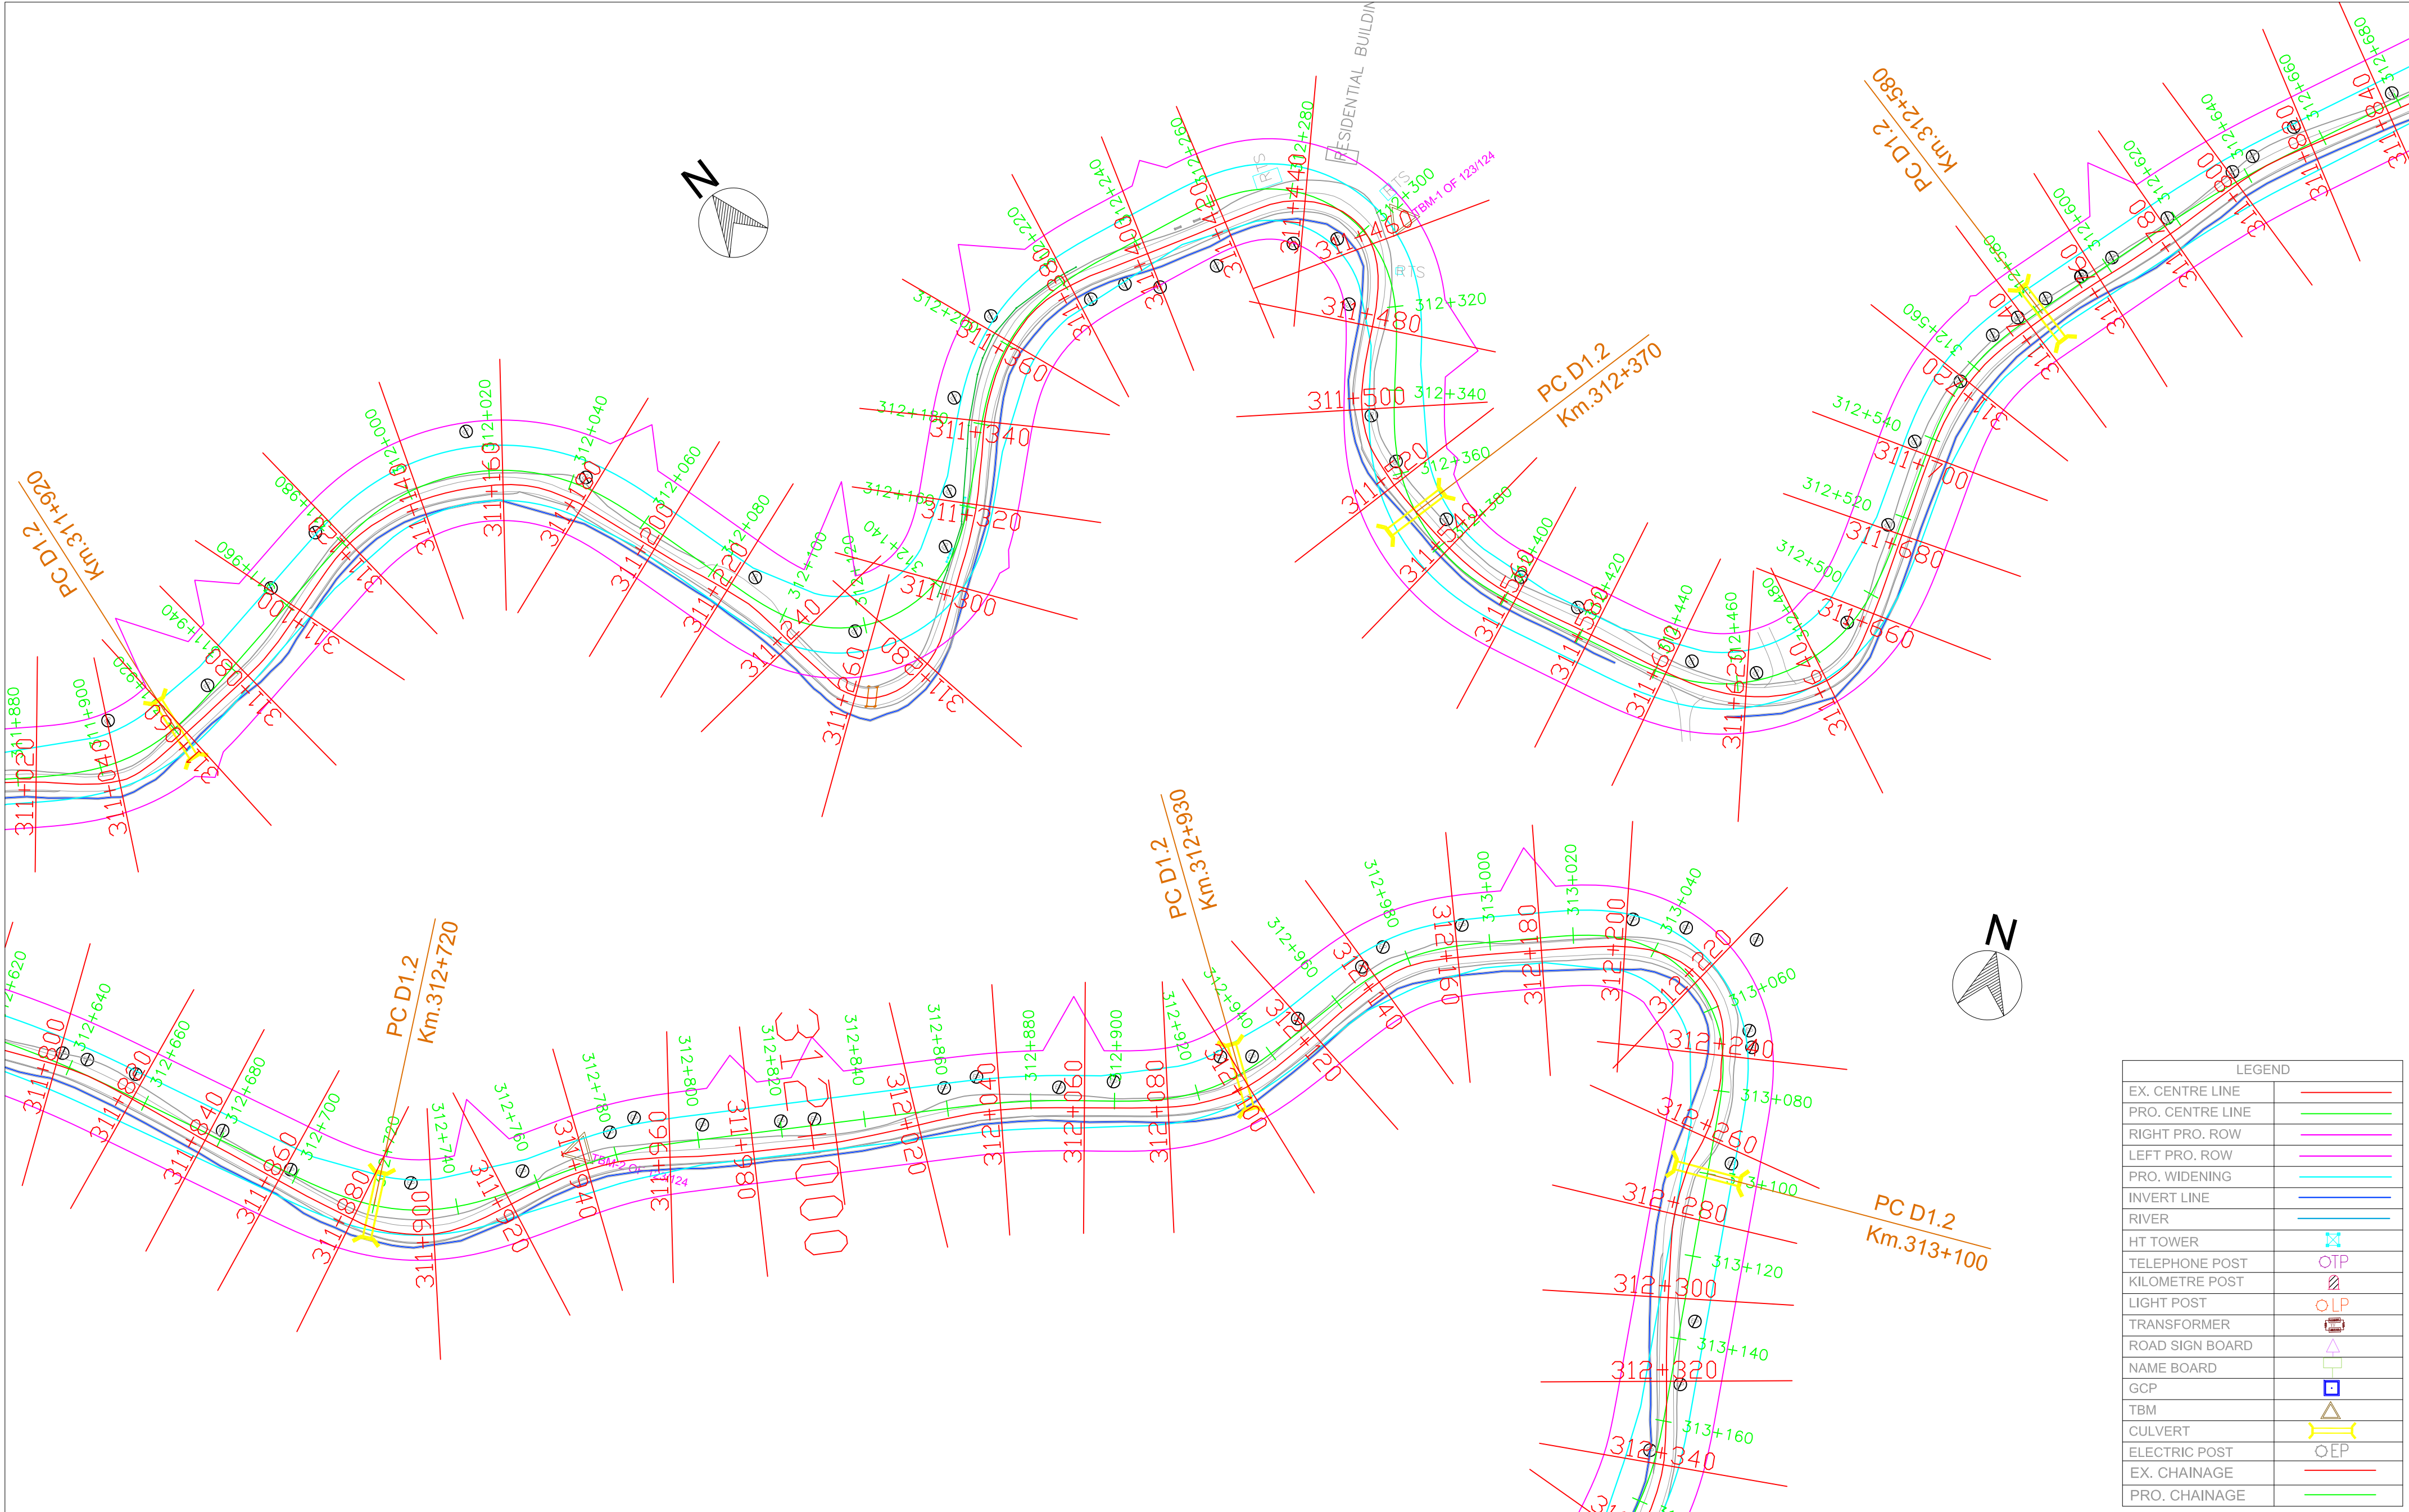


 National Highways & Infrastructure Development Corporation Limited	REMARKS: 1: All Dimensions are in m.							WIDENING AND UPGRADATION TO 2 LANE WITH PAVED SHOULDER CONFIGURATION AND GEOMETRIC IMPROVEMENTS IN THE STATE OF MIZORAM			Drawing Title :- NH - 54 P1 PLAN STATION - KM 311+960- KM 313+160	
											Drawing No:- NH - 54 - P7 - P	
								Designed.	Checked	Approved.	Drawing No:-	
		Rev.	Date.					Drawn.	Scale. H=1 : 1000 V=1:1000	Date.	Sheet No:- 17 OF 38	

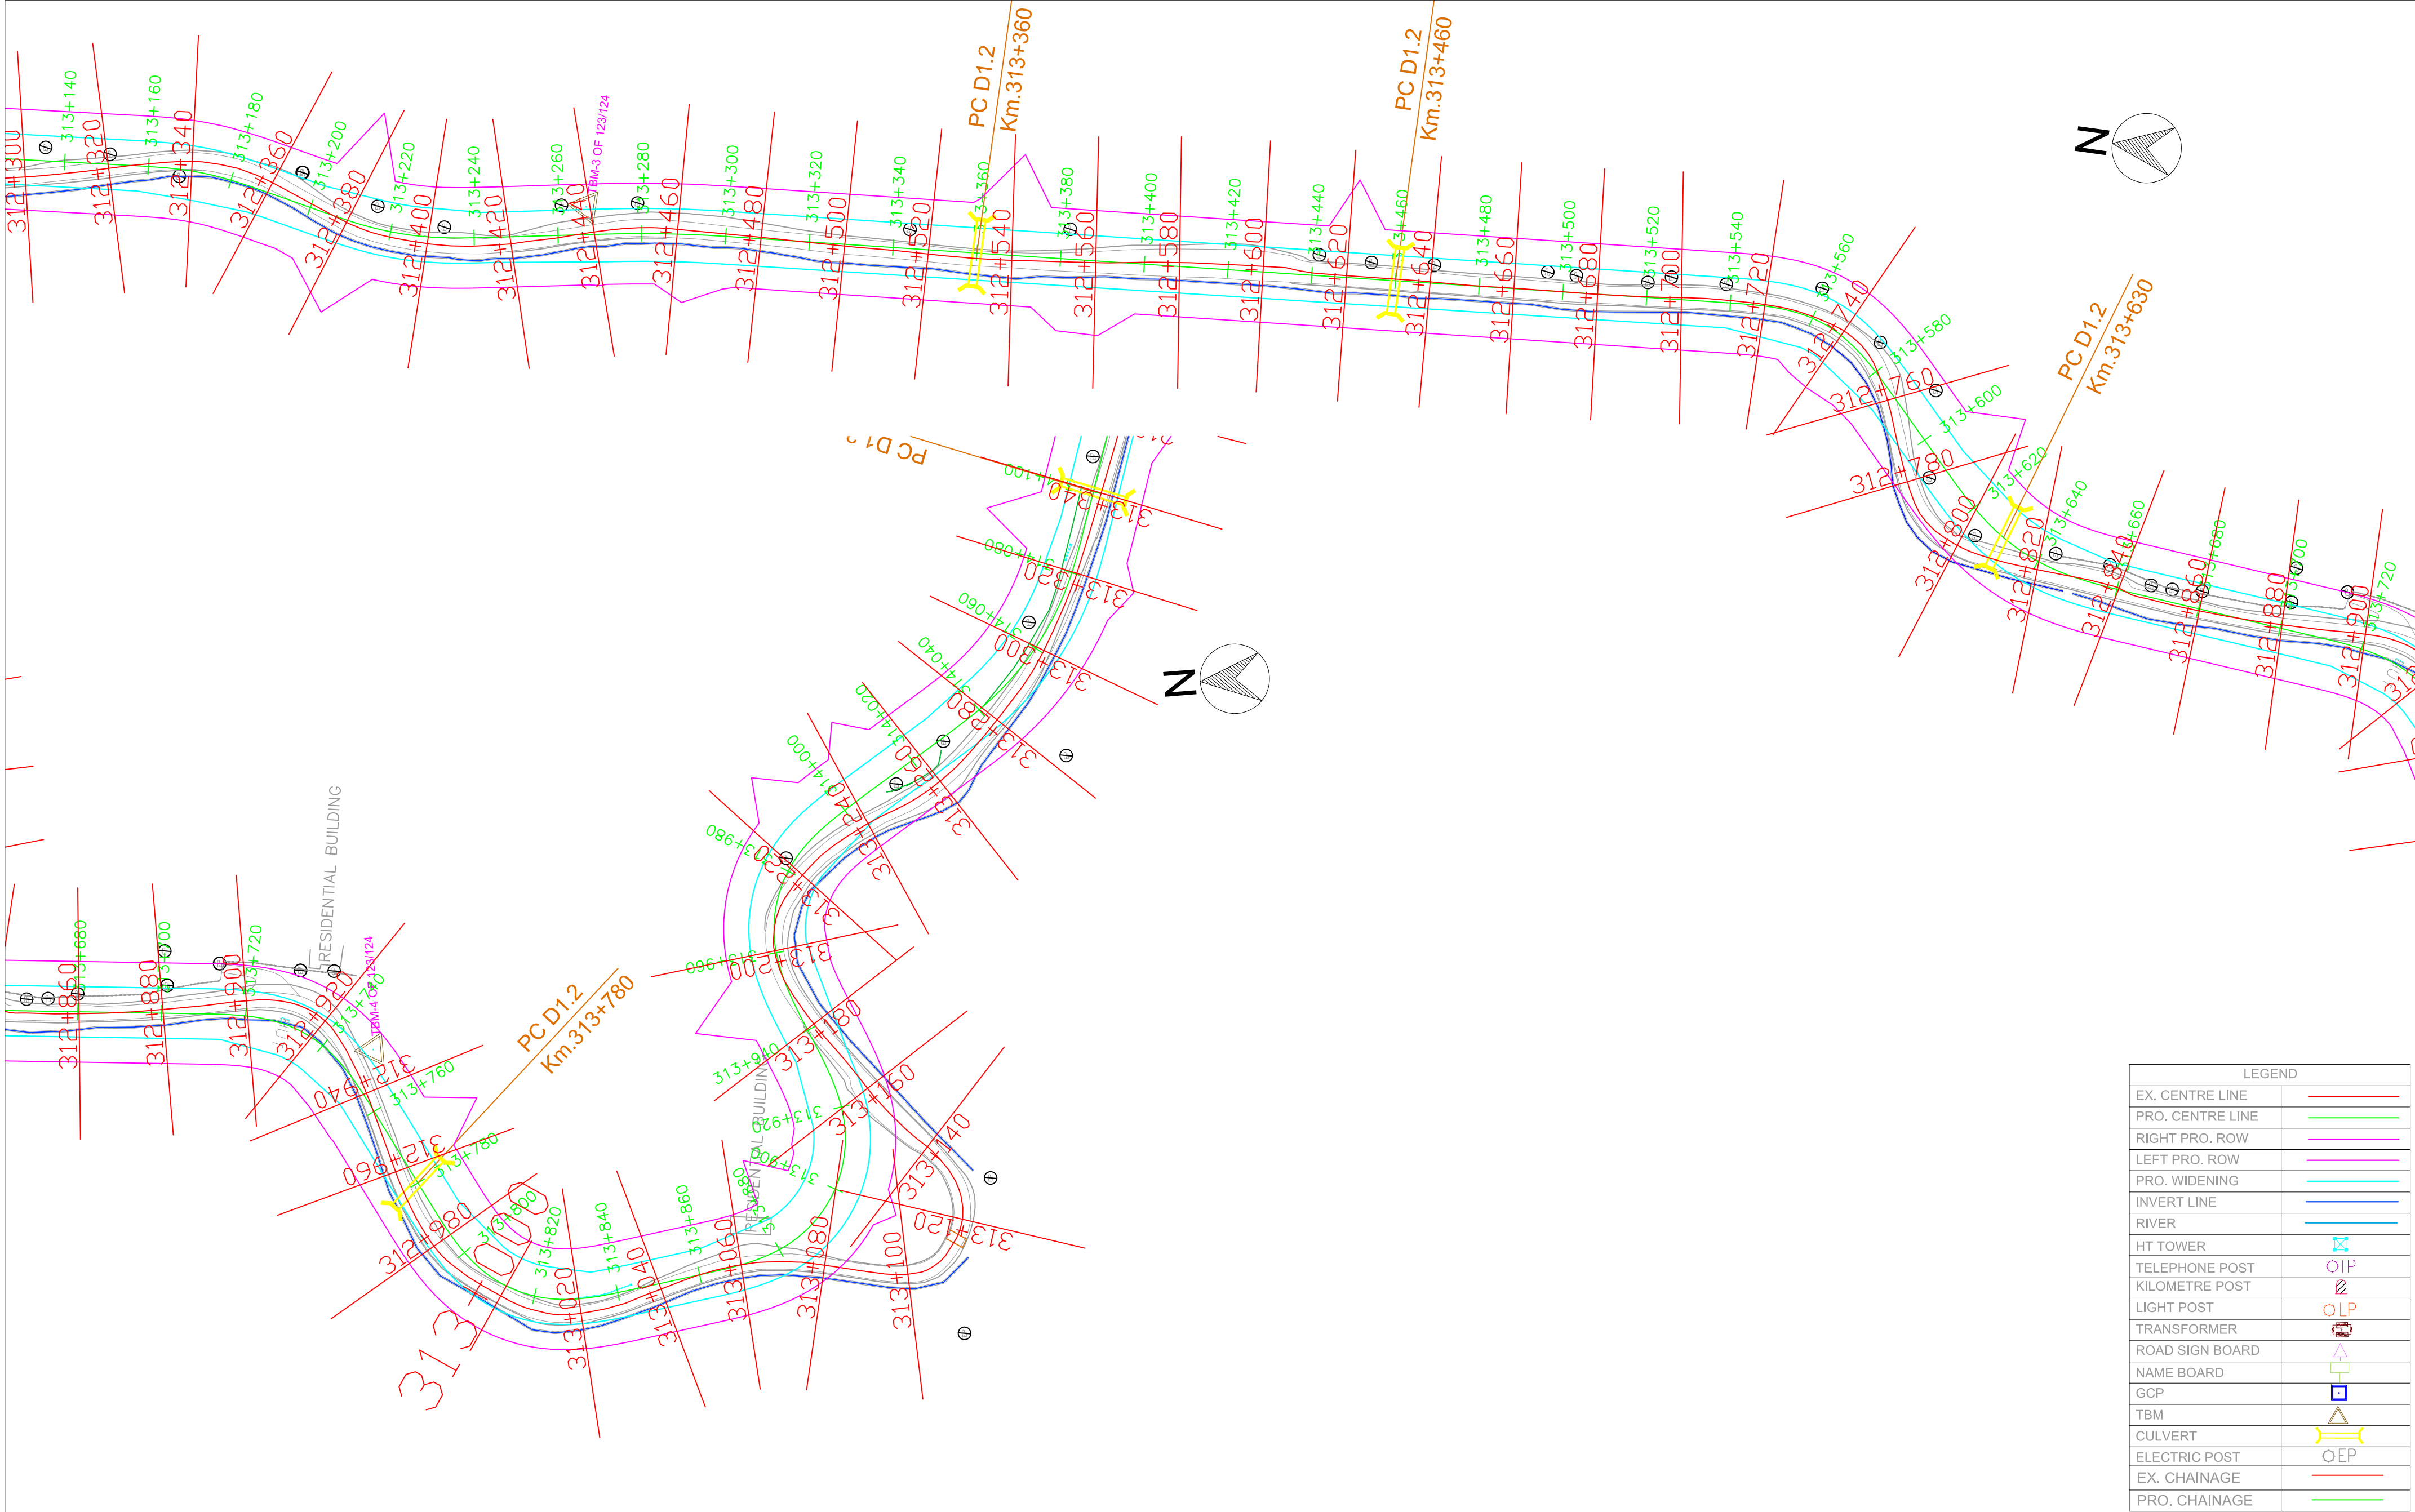

LEGEND	
EX. CENTRE LINE	—
PRO. CENTRE LINE	—
RIGHT PRO. ROW	—
LEFT PRO. ROW	—
PRO. WIDENING	—
INVERT LINE	—
RIVER	—
HT TOWER	⊠
TELEPHONE POST	⊙TP
KILOMETRE POST	⊙
LIGHT POST	⊙LP
TRANSFORMER	⊙
ROAD SIGN BOARD	⊙
NAME BOARD	⊙
GCP	⊙
TBM	⊙
CULVERT	⊙
ELECTRIC POST	⊙EP
EX. CHAINAGE	—
PRO. CHAINAGE	—

 National Highways & Infrastructure Development Corporation Limited	REMARKS: 1: All Dimensions are in m.							WIDENING AND UPGRADATION TO 2 LANE WITH PAVED SHOULDER CONFIGURATION AND GEOMETRIC IMPROVEMENTS IN THE STATE OF MIZORAM			Drawing Title :- NH - 54 P1 PLAN STATION - KM 313+160- KM 314+080	
											Drawing No:- NH - 54 - P7 - P	
								Designed.	Checked	Approved.	Drawing No:-	
								Drawn.	Scale. H=1 : 1000 V=1:1000	Date.	Sheet No:- 18 OF 38	
Rev.	Date.							Drawn.	Checked.	Approved.		

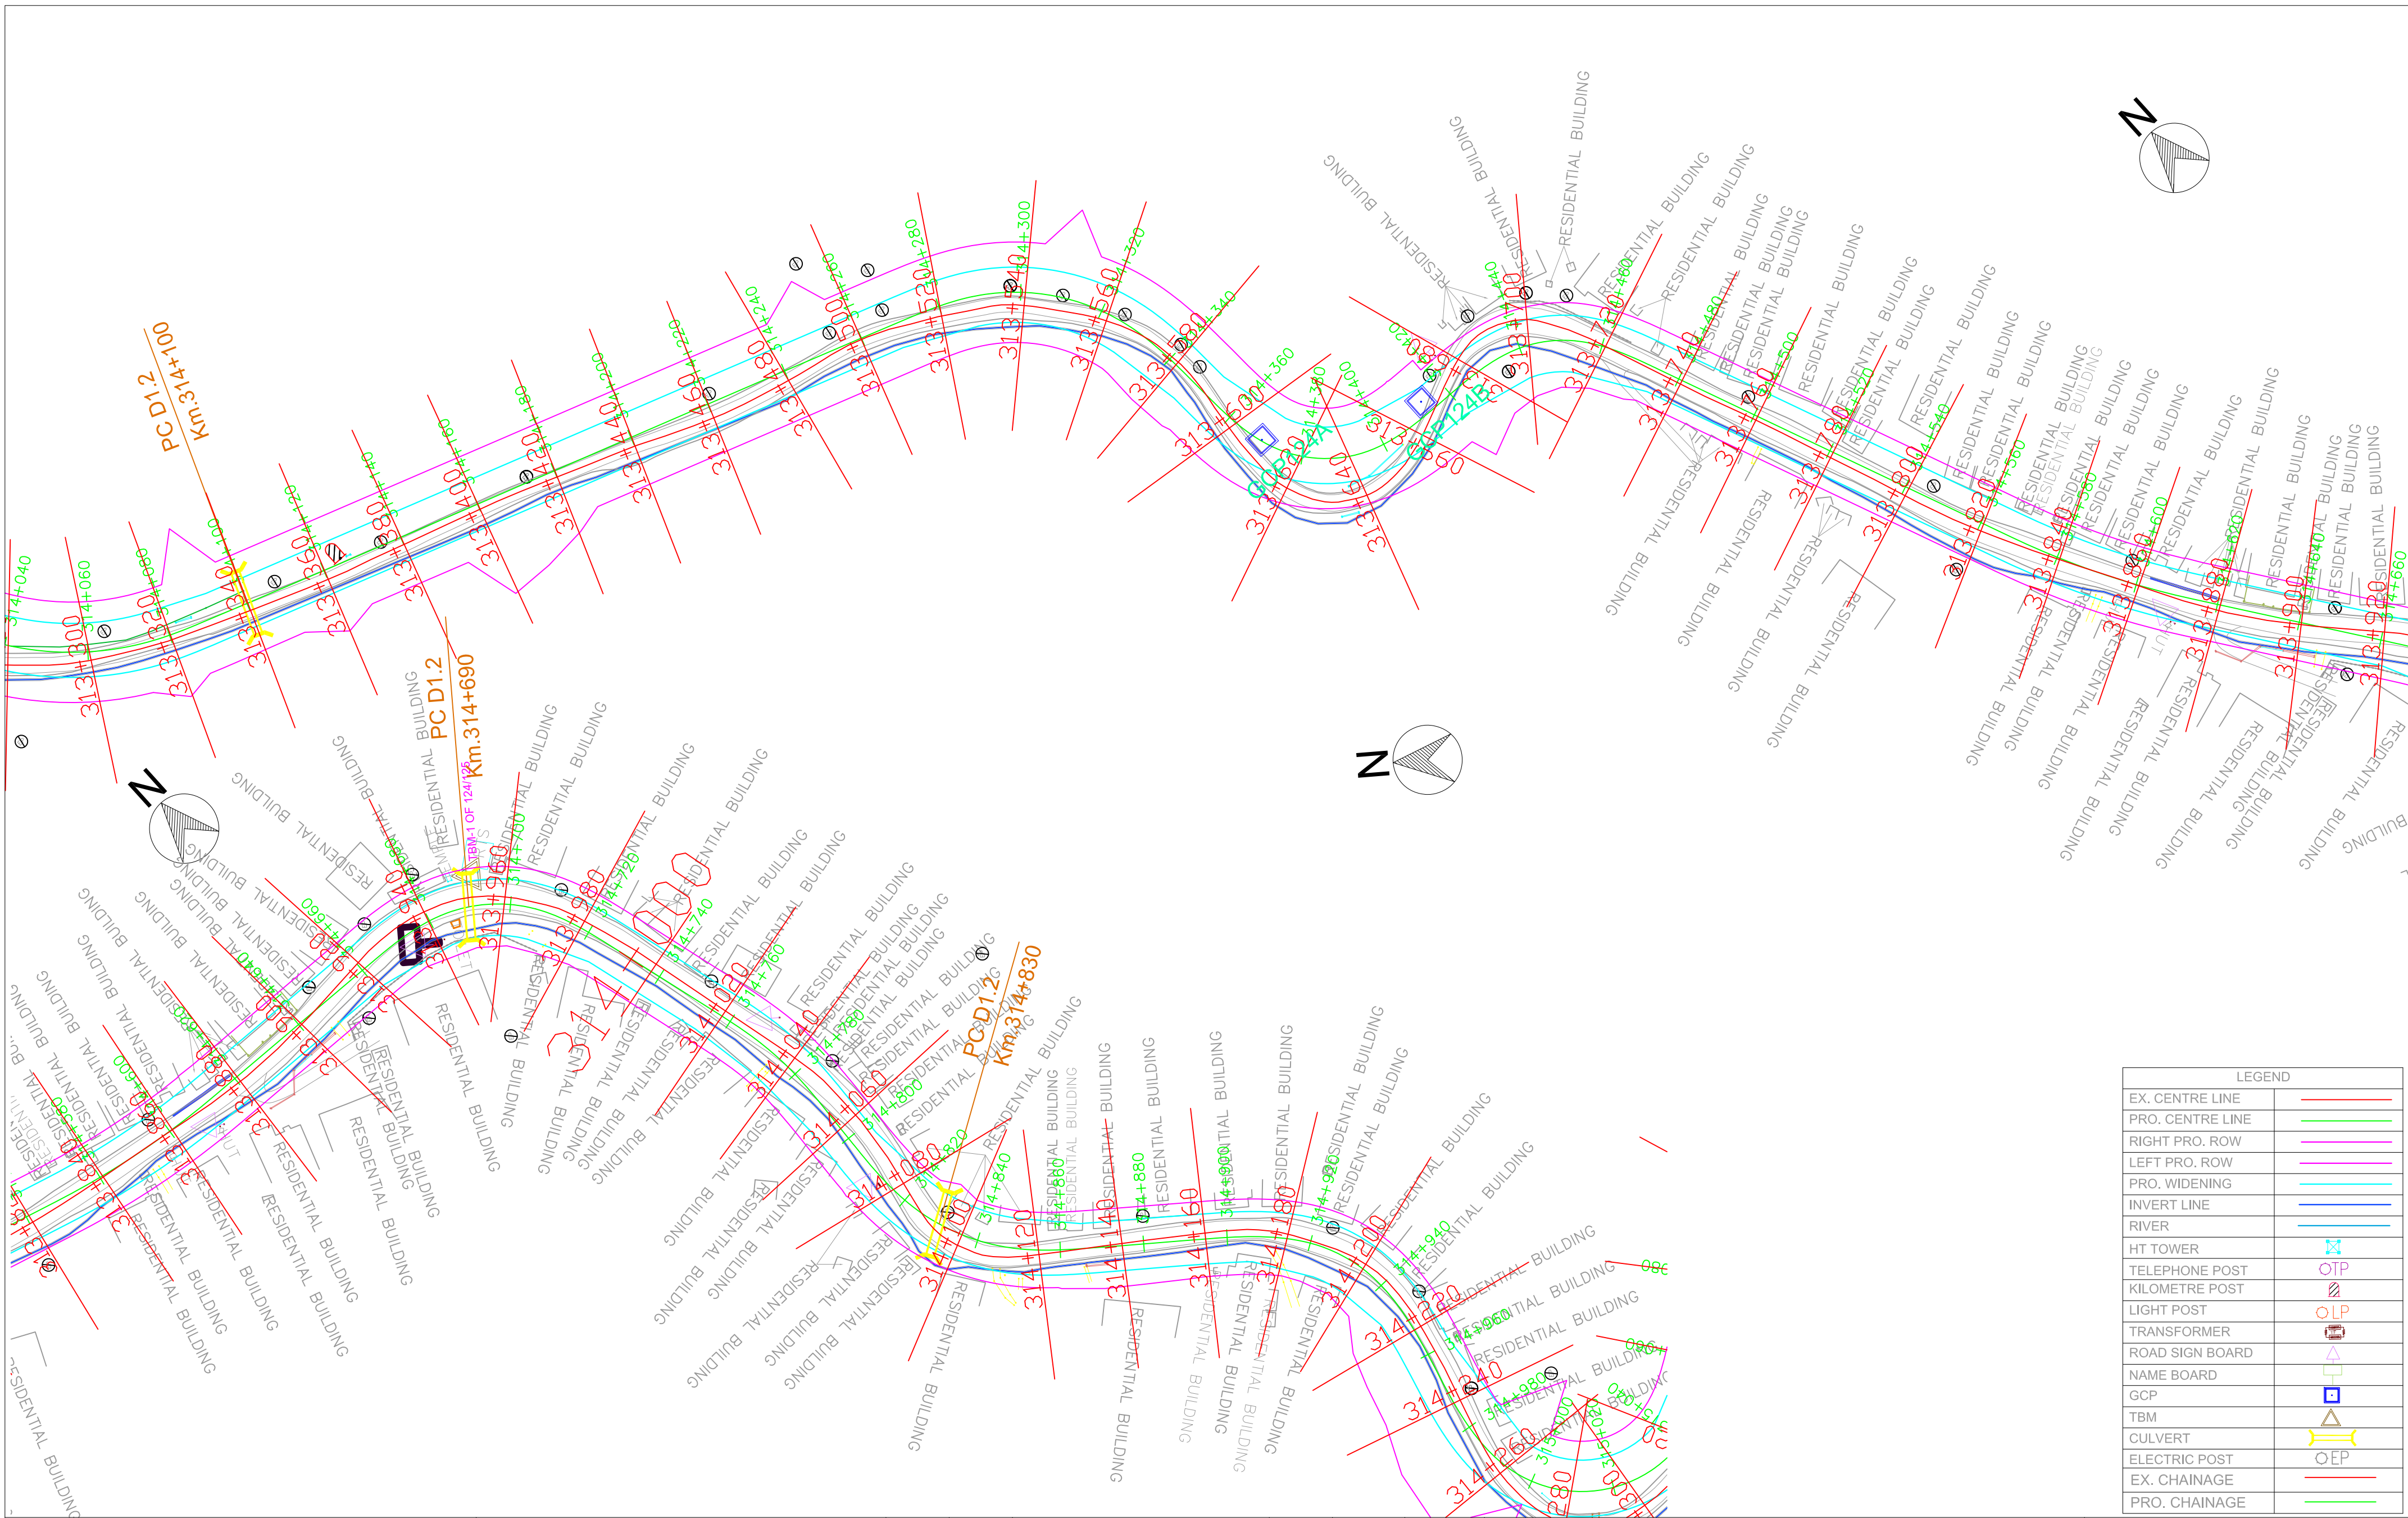

LEGEND	
EX. CENTRE LINE	—
PRO. CENTRE LINE	—
RIGHT PRO. ROW	—
LEFT PRO. ROW	—
PRO. WIDENING	—
INVERT LINE	—
RIVER	—
HT TOWER	
TELEPHONE POST	
KILOMETRE POST	
LIGHT POST	
TRANSFORMER	
ROAD SIGN BOARD	
NAME BOARD	
GCP	
TBM	
CULVERT	
ELECTRIC POST	
EX. CHAINAGE	—
PRO. CHAINAGE	—



National Highways & Infrastructure
Development Corporation Limited

REMARKS:
1: All Dimensions are in m.

Rev.	Date.			Drawn.	Checked.	Approved.	

WIDENING AND UPGRADATION TO 2 LANE WITH PAVED
SHOULDER CONFIGURATION AND GEOMETRIC
IMPROVEMENTS IN THE STATE OF MIZORAM

Designed.

Checked

Approved.

Drawn.


Scale.
H=1 : 1000
V=1:1000

Date.


Drawing Title :-
NH - 54 P1
PLAN
STATION - KM 314+080- KM 314+980

Drawing No:-
NH - 54 - P7 - P

Sheet No:-
19 OF 38



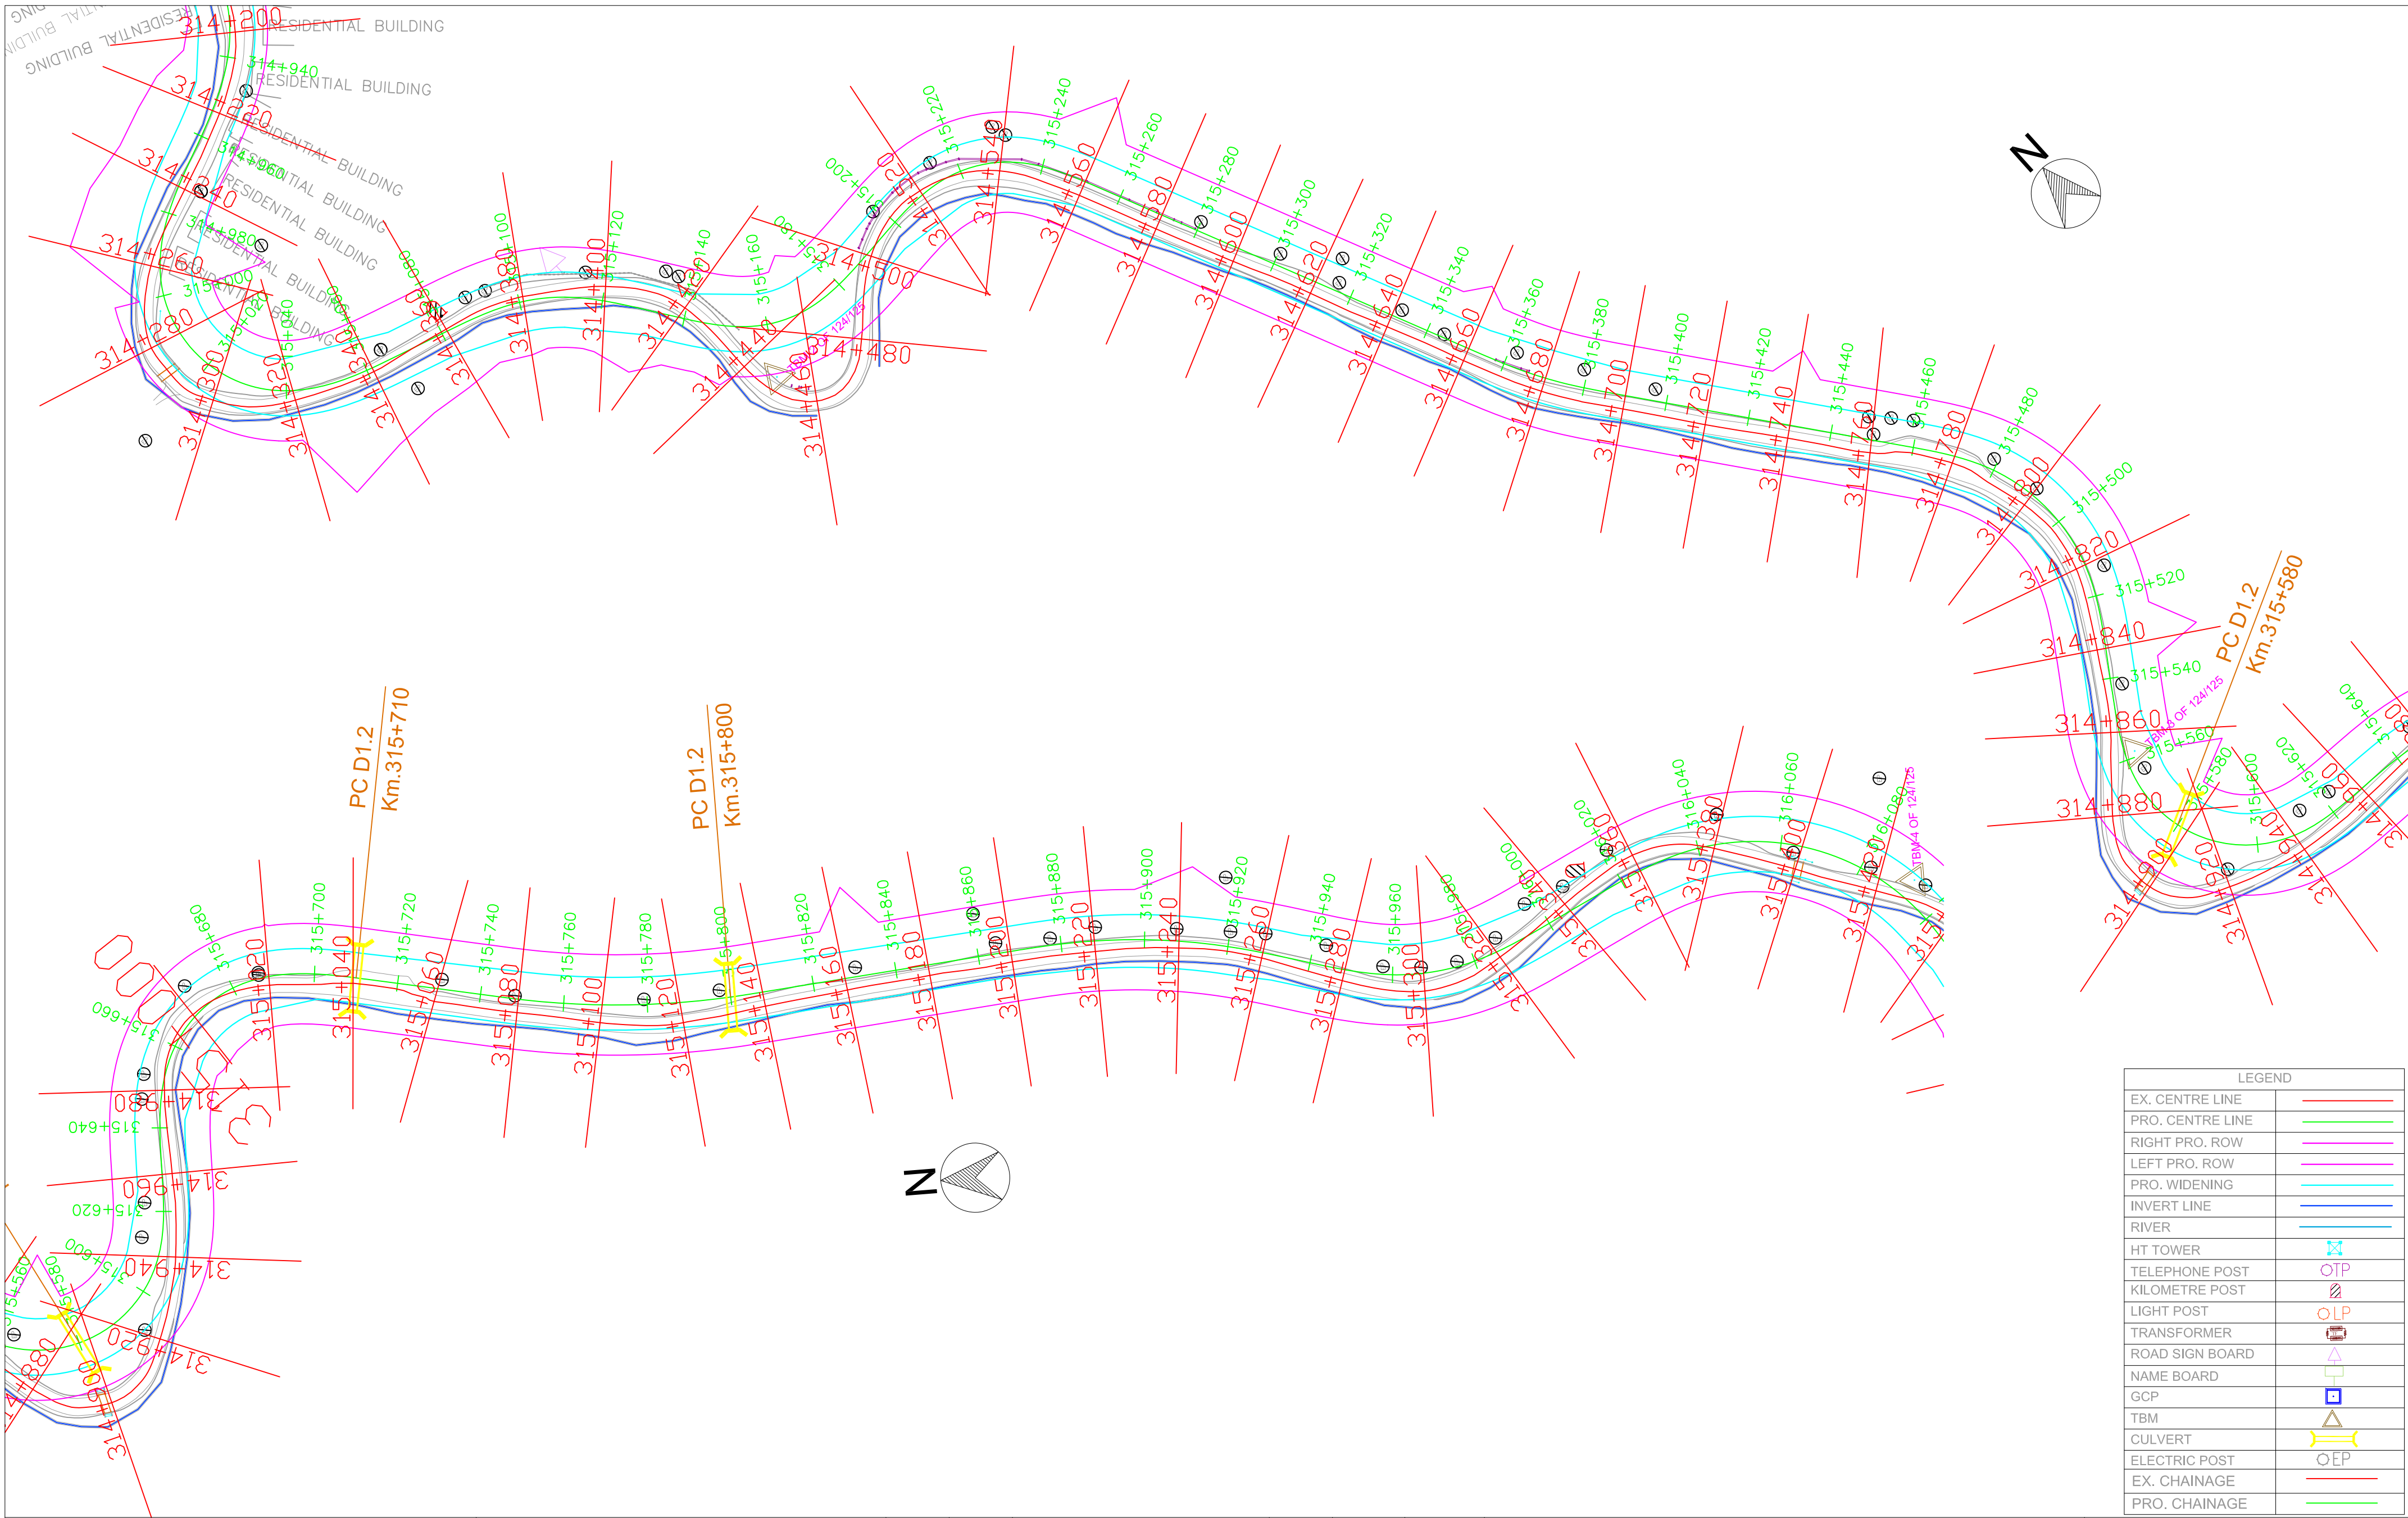


National Highways & Infrastructure Development Corporation Limited	REMARKS: 1: All Dimensions are in m.							WIDENING AND UPGRADATION TO 2 LANE WITH PAVED SHOULDER CONFIGURATION AND GEOMETRIC IMPROVEMENTS IN THE STATE OF MIZORAM			Drawing Title :- NH - 54 P1 PLAN STATION - KM 314+980- KM 316+060	
											Drawing No:- NH - 54 - P7 - P	
								Designed.	Checked	Approved.	Drawing No:-	
		Rev.	Date.		Drawn.	Checked.	Approved.	Drawn.	Scale. H=1 : 1000 V=1:1000	Date.	Sheet No:- 20 OF 38	

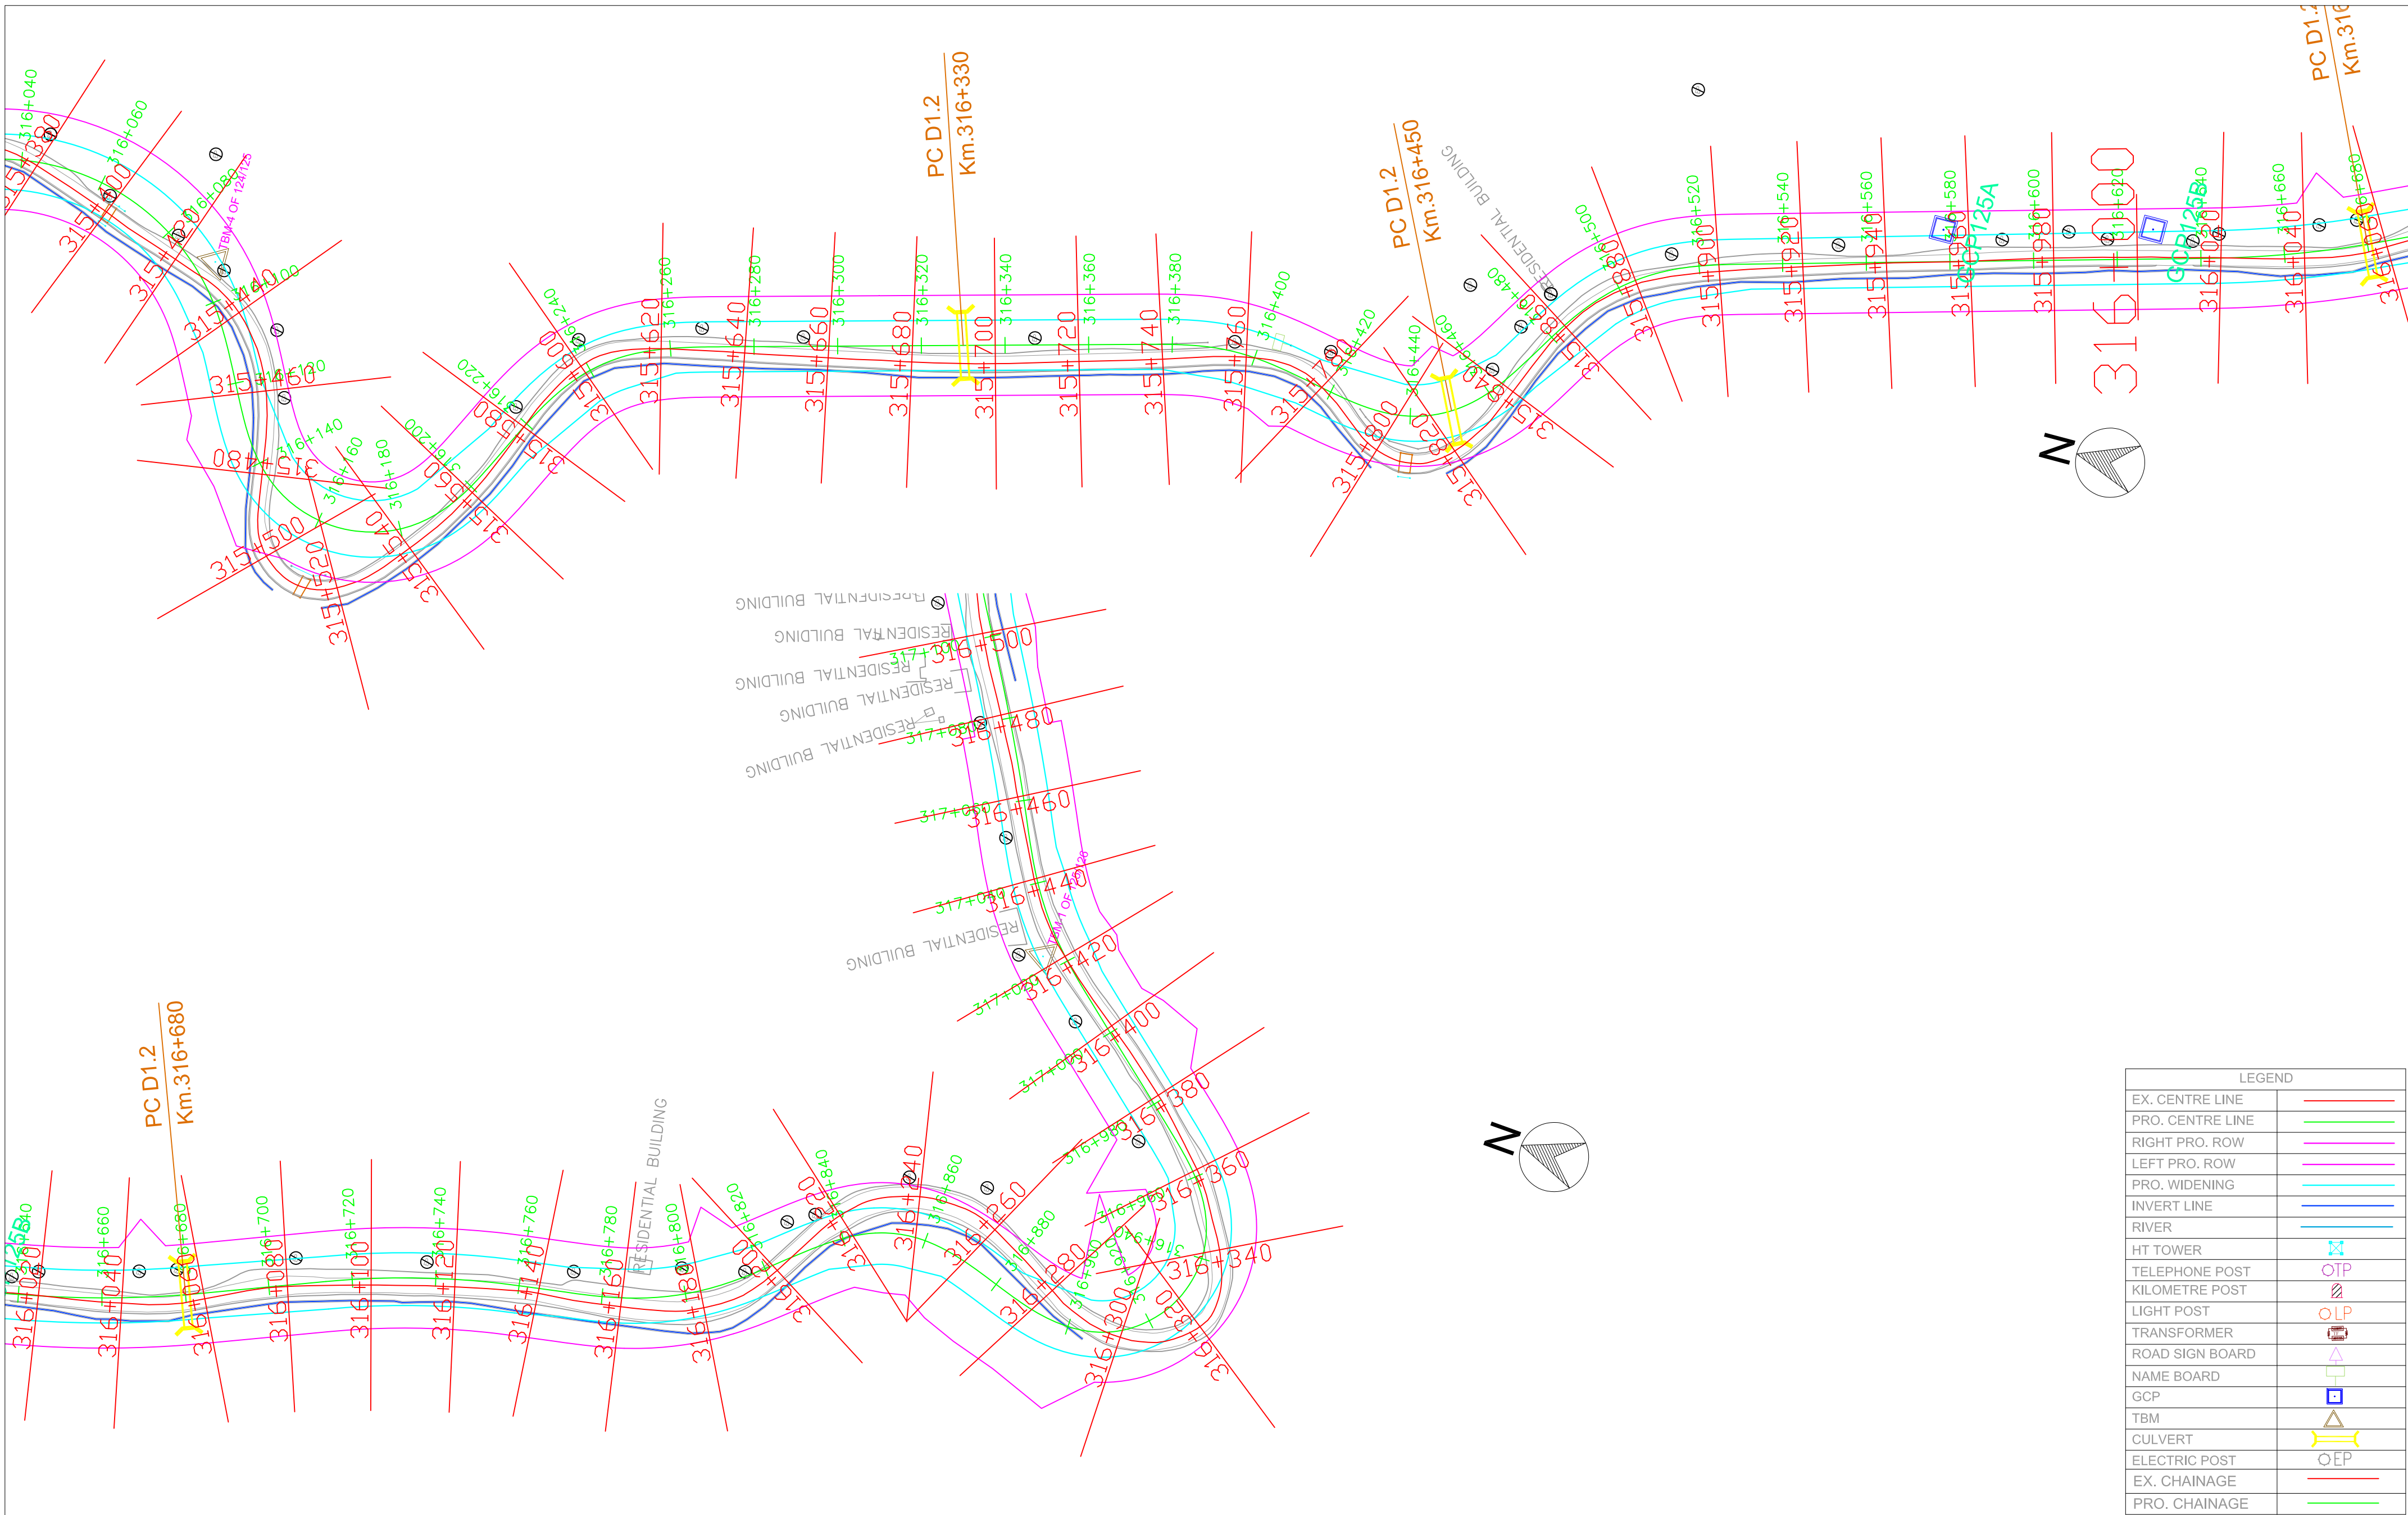


LEGEND	
EX. CENTRE LINE	—
PRO. CENTRE LINE	—
RIGHT PRO. ROW	—
LEFT PRO. ROW	—
PRO. WIDENING	—
INVERT LINE	—
RIVER	—
HT TOWER	
TELEPHONE POST	
KILOMETRE POST	
LIGHT POST	
TRANSFORMER	
ROAD SIGN BOARD	
NAME BOARD	
GCP	
TBM	
CULVERT	
ELECTRIC POST	
EX. CHAINAGE	—
PRO. CHAINAGE	—

 National Highways & Infrastructure Development Corporation Limited	REMARKS: 1: All Dimensions are in m.							WIDENING AND UPGRADATION TO 2 LANE WITH PAVED SHOULDER CONFIGURATION AND GEOMETRIC IMPROVEMENTS IN THE STATE OF MIZORAM			Drawing Title :- NH - 54 P1 PLAN STATION - KM 316+060- KM 317+080	
											Drawing No:- NH - 54 - P7 - P	
								Designed.	Checked	Approved.	Drawing No:-	
		Rev.	Date.					Drawn.	Scale. H=1 : 1000 V=1:1000	Date.	Sheet No:- 21 OF 38	

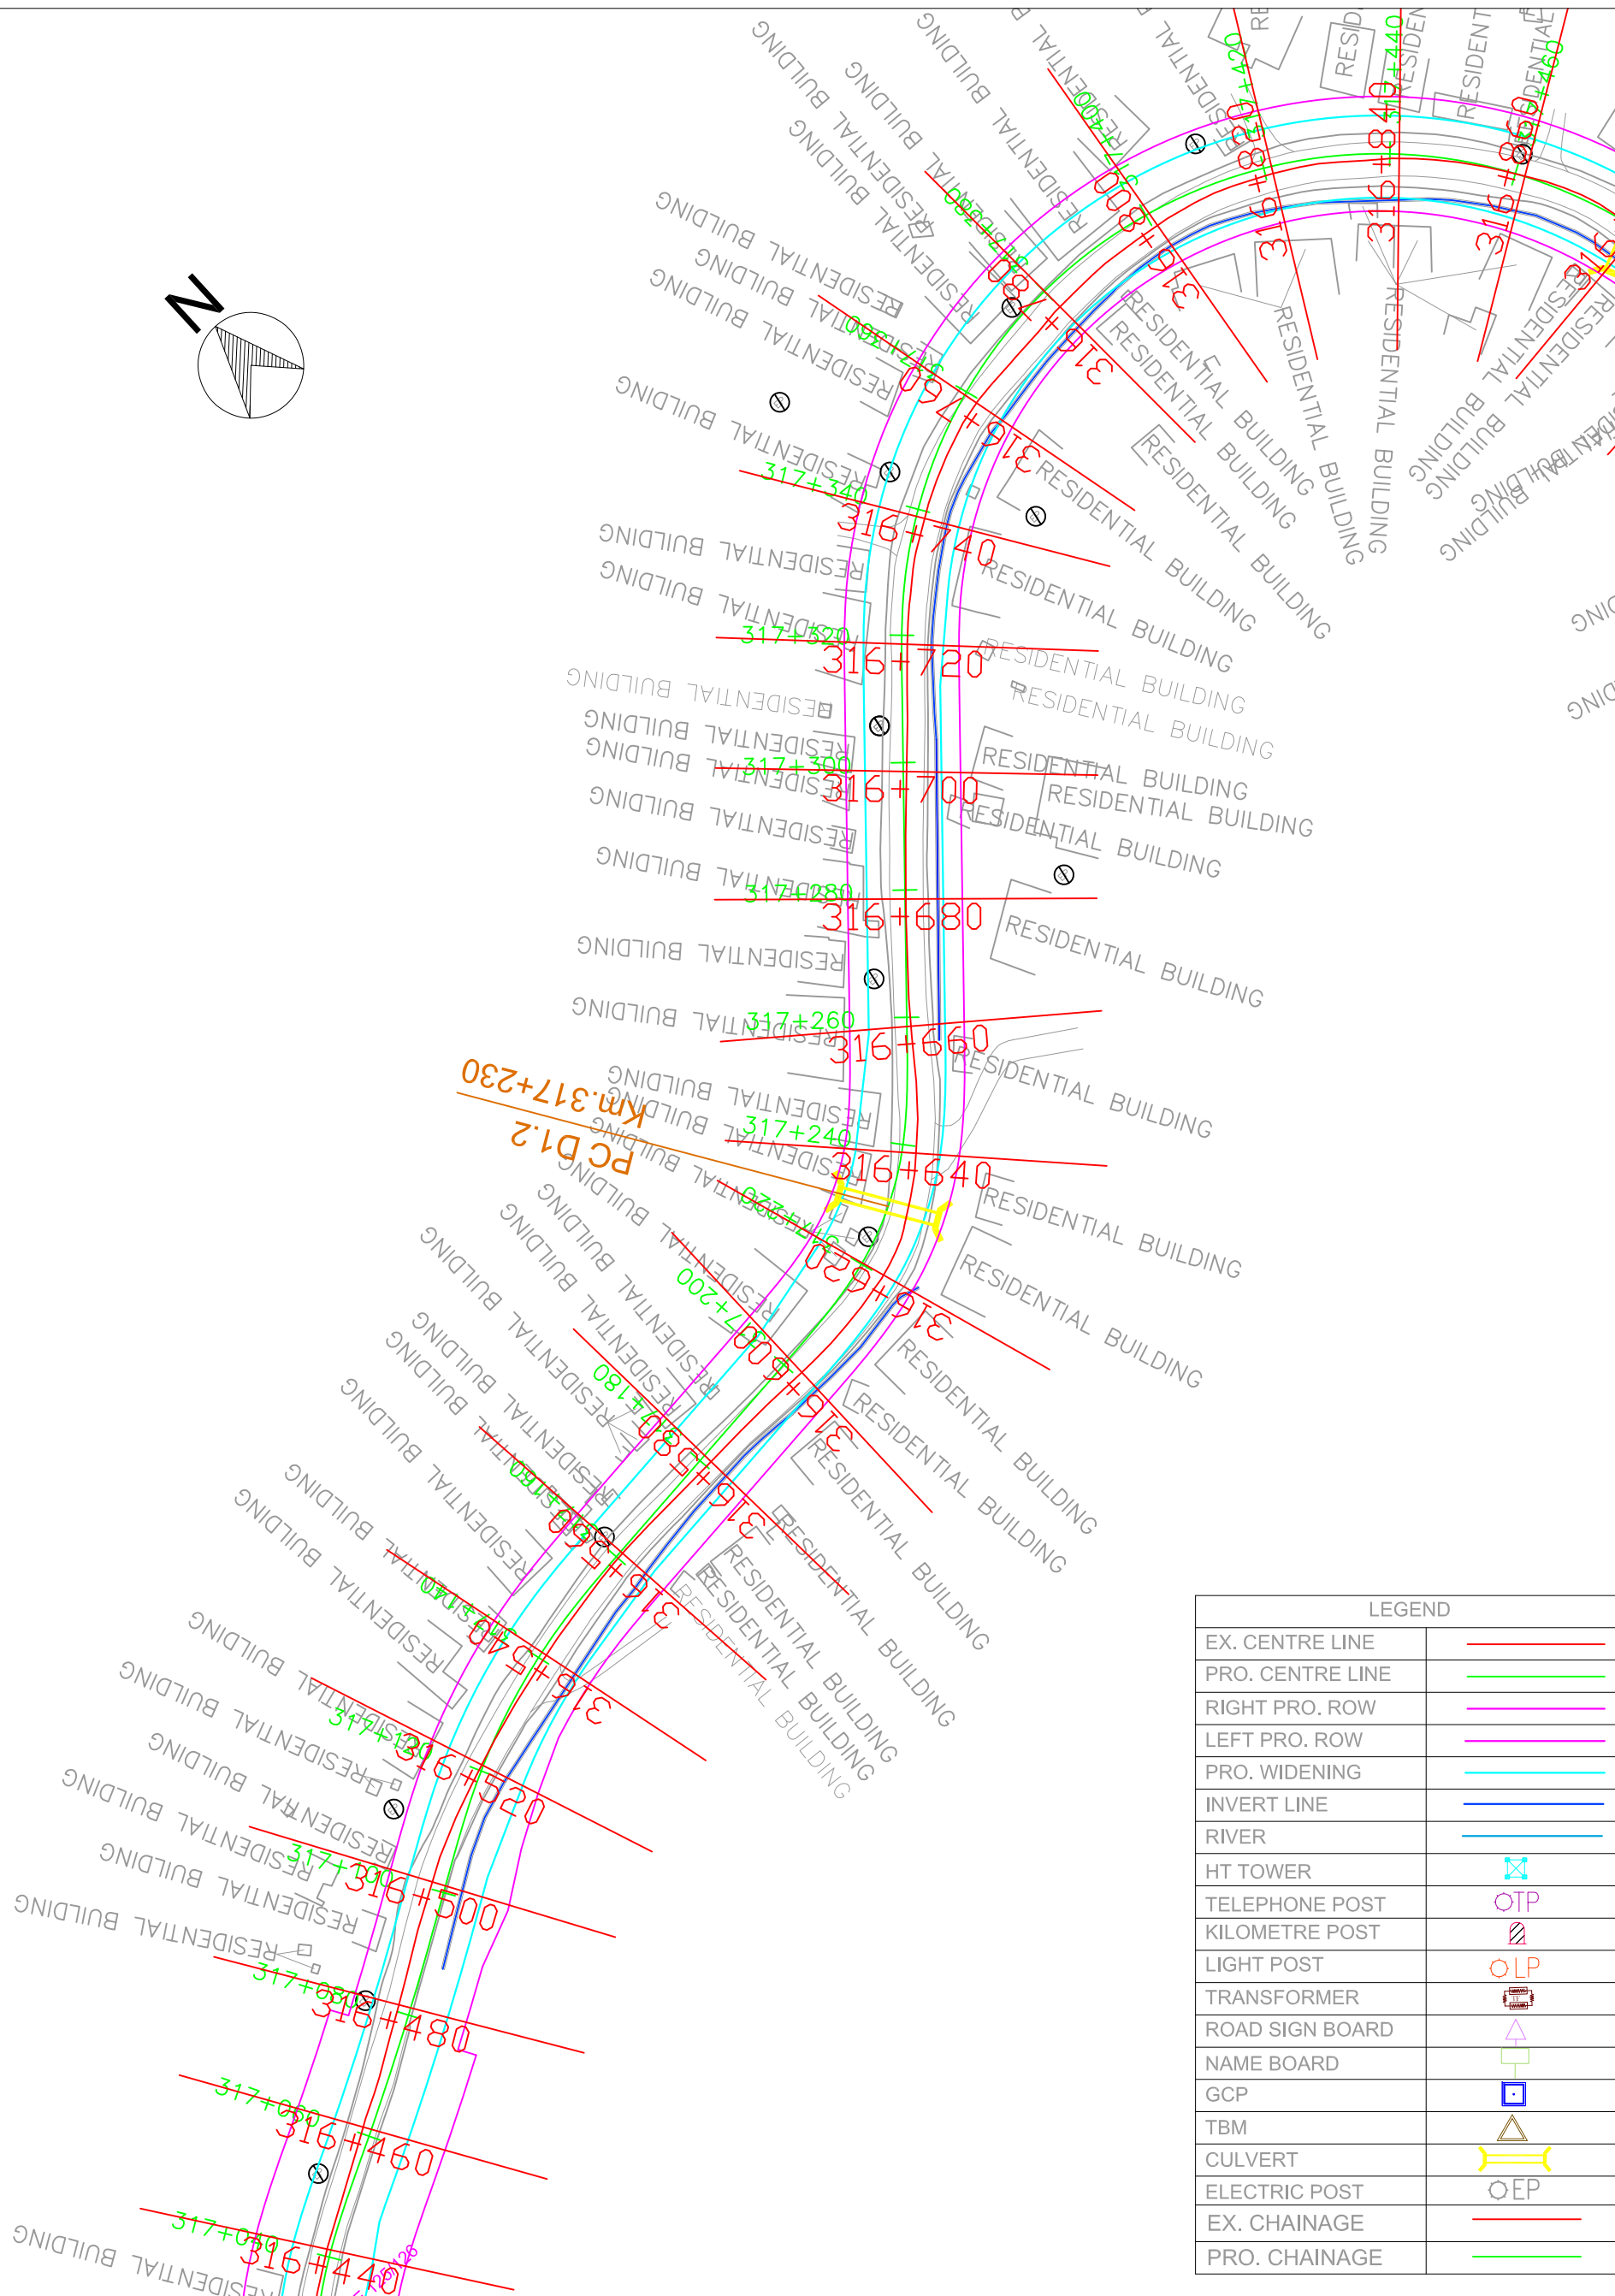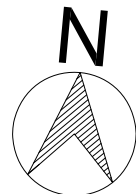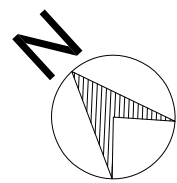

LEGEND	
EX. CENTRE LINE	—
PRO. CENTRE LINE	—
RIGHT PRO. ROW	—
LEFT PRO. ROW	—
PRO. WIDENING	—
INVERT LINE	—
RIVER	—
HT TOWER	⊠
TELEPHONE POST	⊠
KILOMETRE POST	⊠
LIGHT POST	⊠
TRANSFORMER	⊠
ROAD SIGN BOARD	⊠
NAME BOARD	⊠
GCP	⊠
TBM	⊠
CULVERT	⊠
ELECTRIC POST	⊠
EX. CHAINAGE	—
PRO. CHAINAGE	—

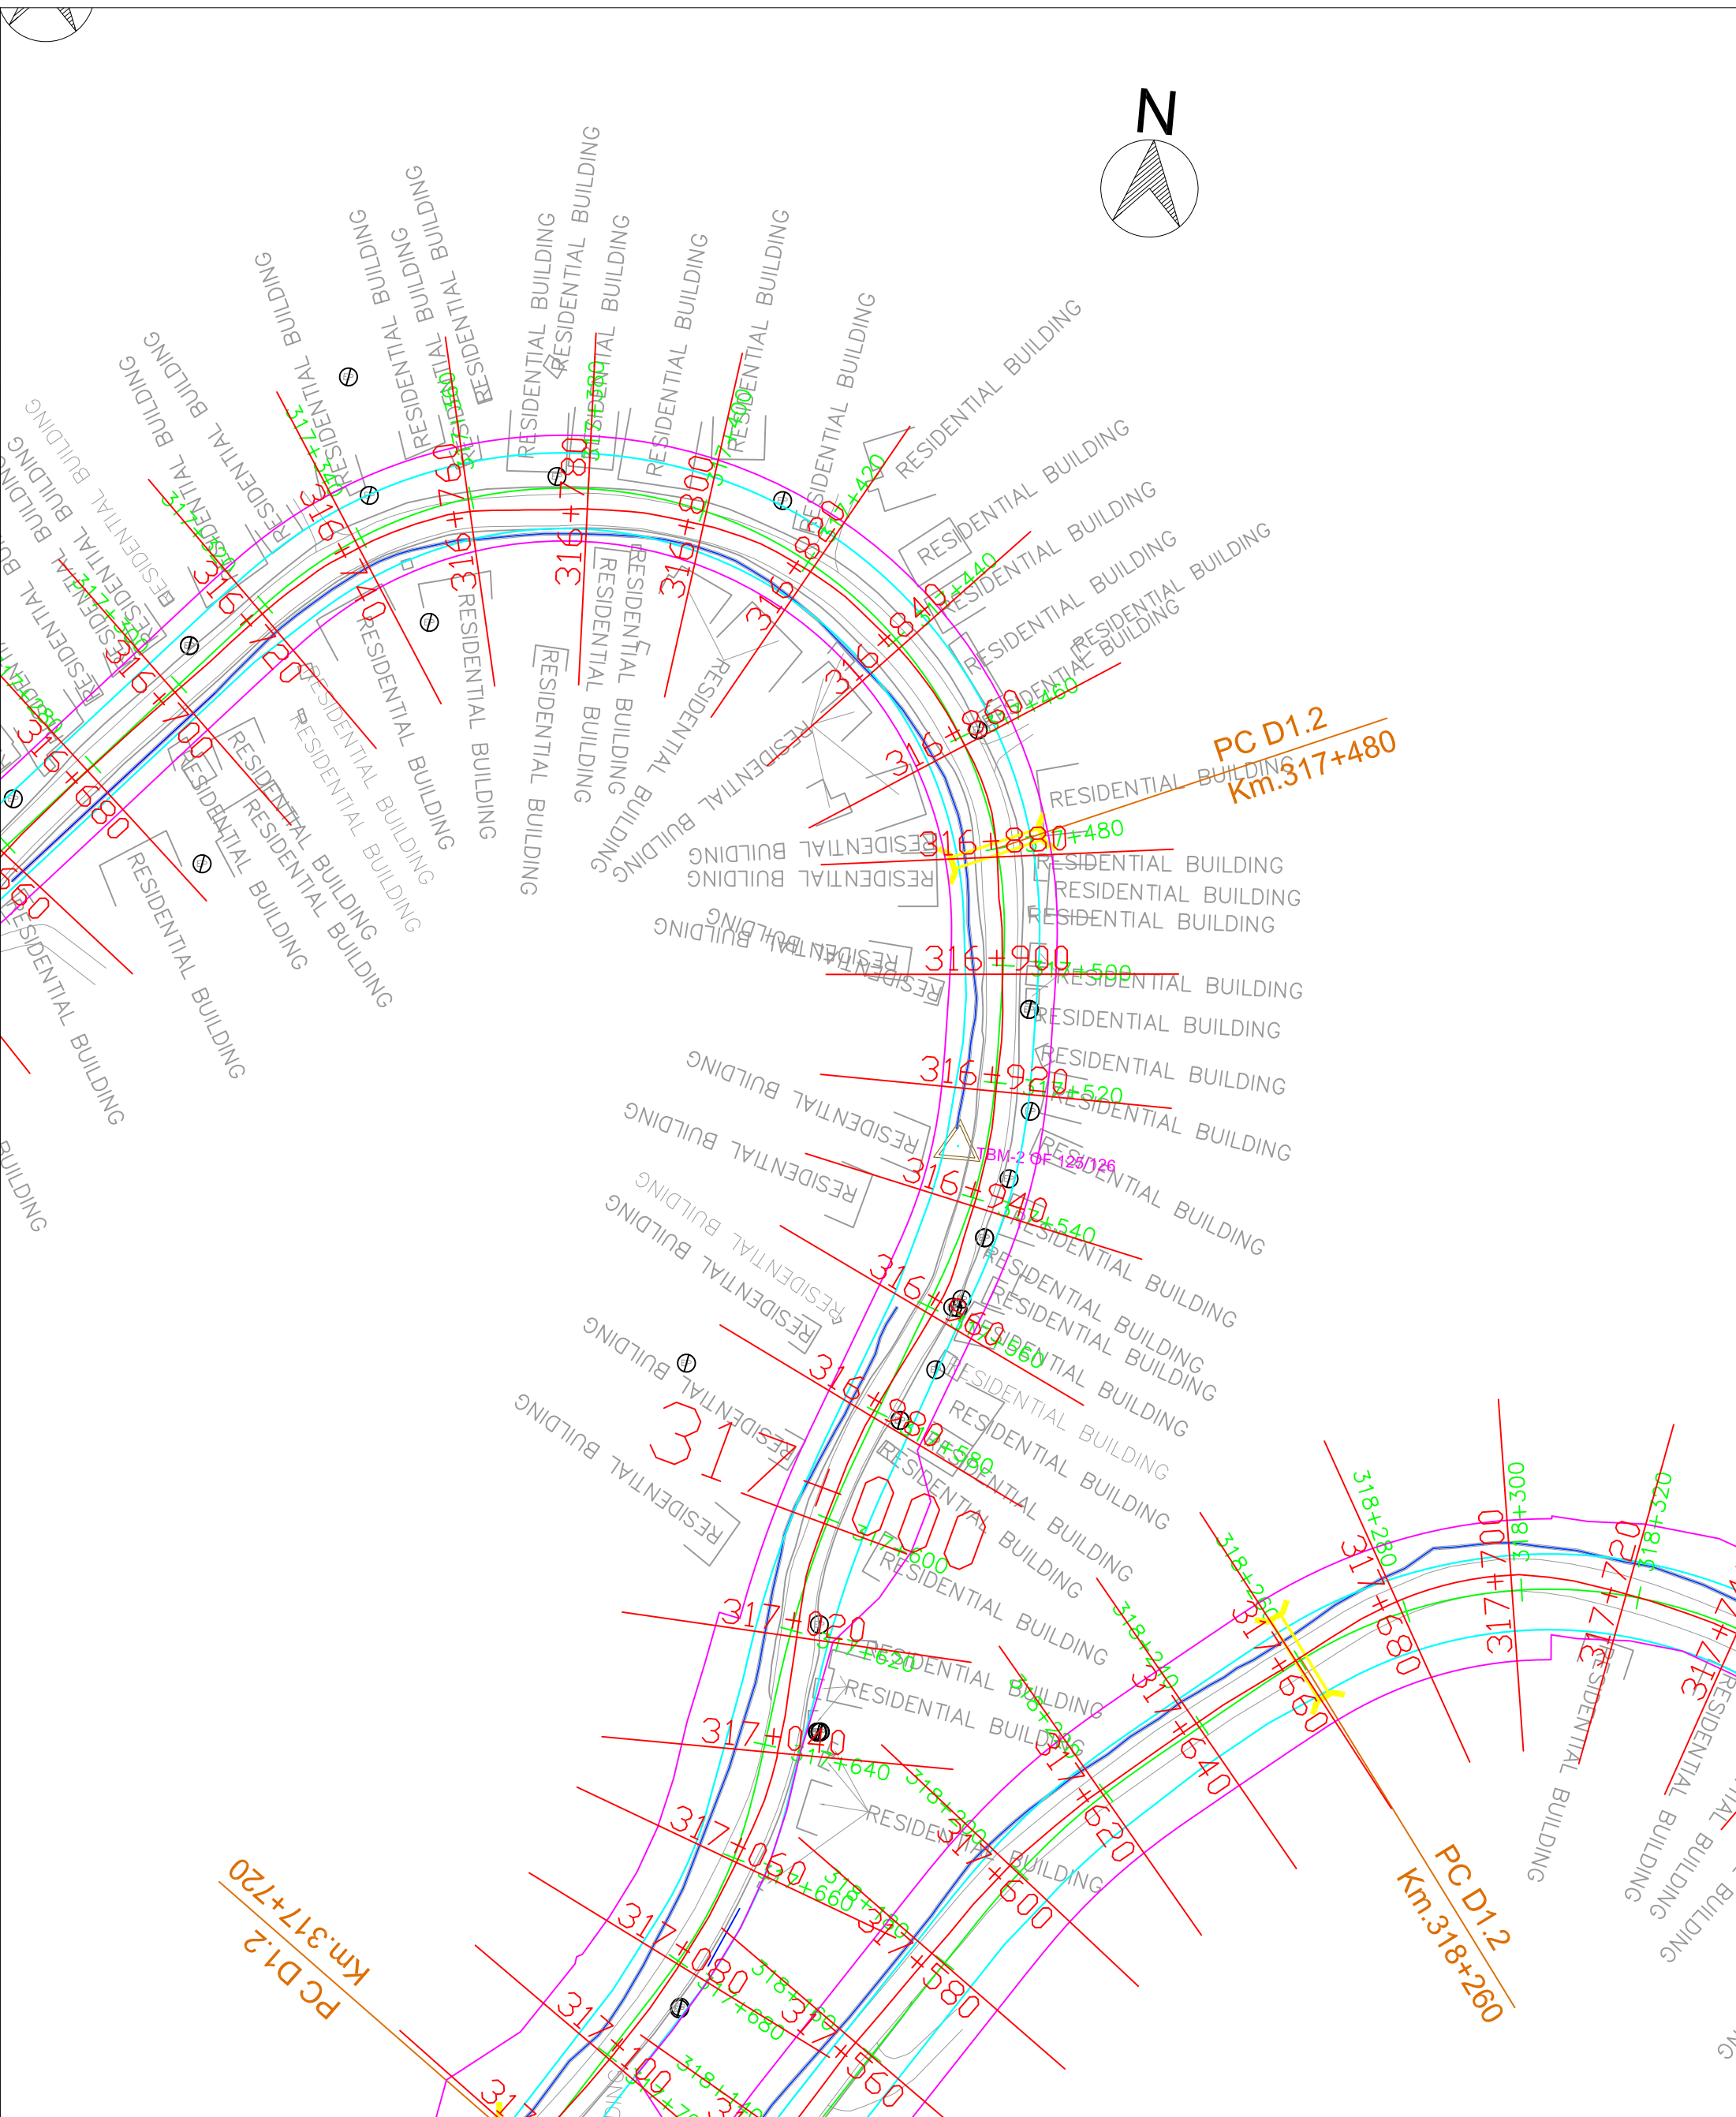

National Highways & Infrastructure
Development Corporation Limited

REMARKS:


1: All Dimensions are in m.

Rev.	Date.		Drawn.	Checked.	Approved.	



WIDENING AND UPGRADATION TO 2 LANE WITH PAVED
SHOULDER CONFIGURATION AND GEOMETRIC
IMPROVEMENTS IN THE STATE OF MIZORAM

Designed.	Checked	Approved.
Drawn.	Scale. H=1 : 1000 V=1:1000	Date.



Drawing Title :- NH - 54 P1 PLAN STATION - KM 317+080- KM 317+640
Drawing No:- NH - 54 - P7 - P
Sheet No:- 22 OF 38

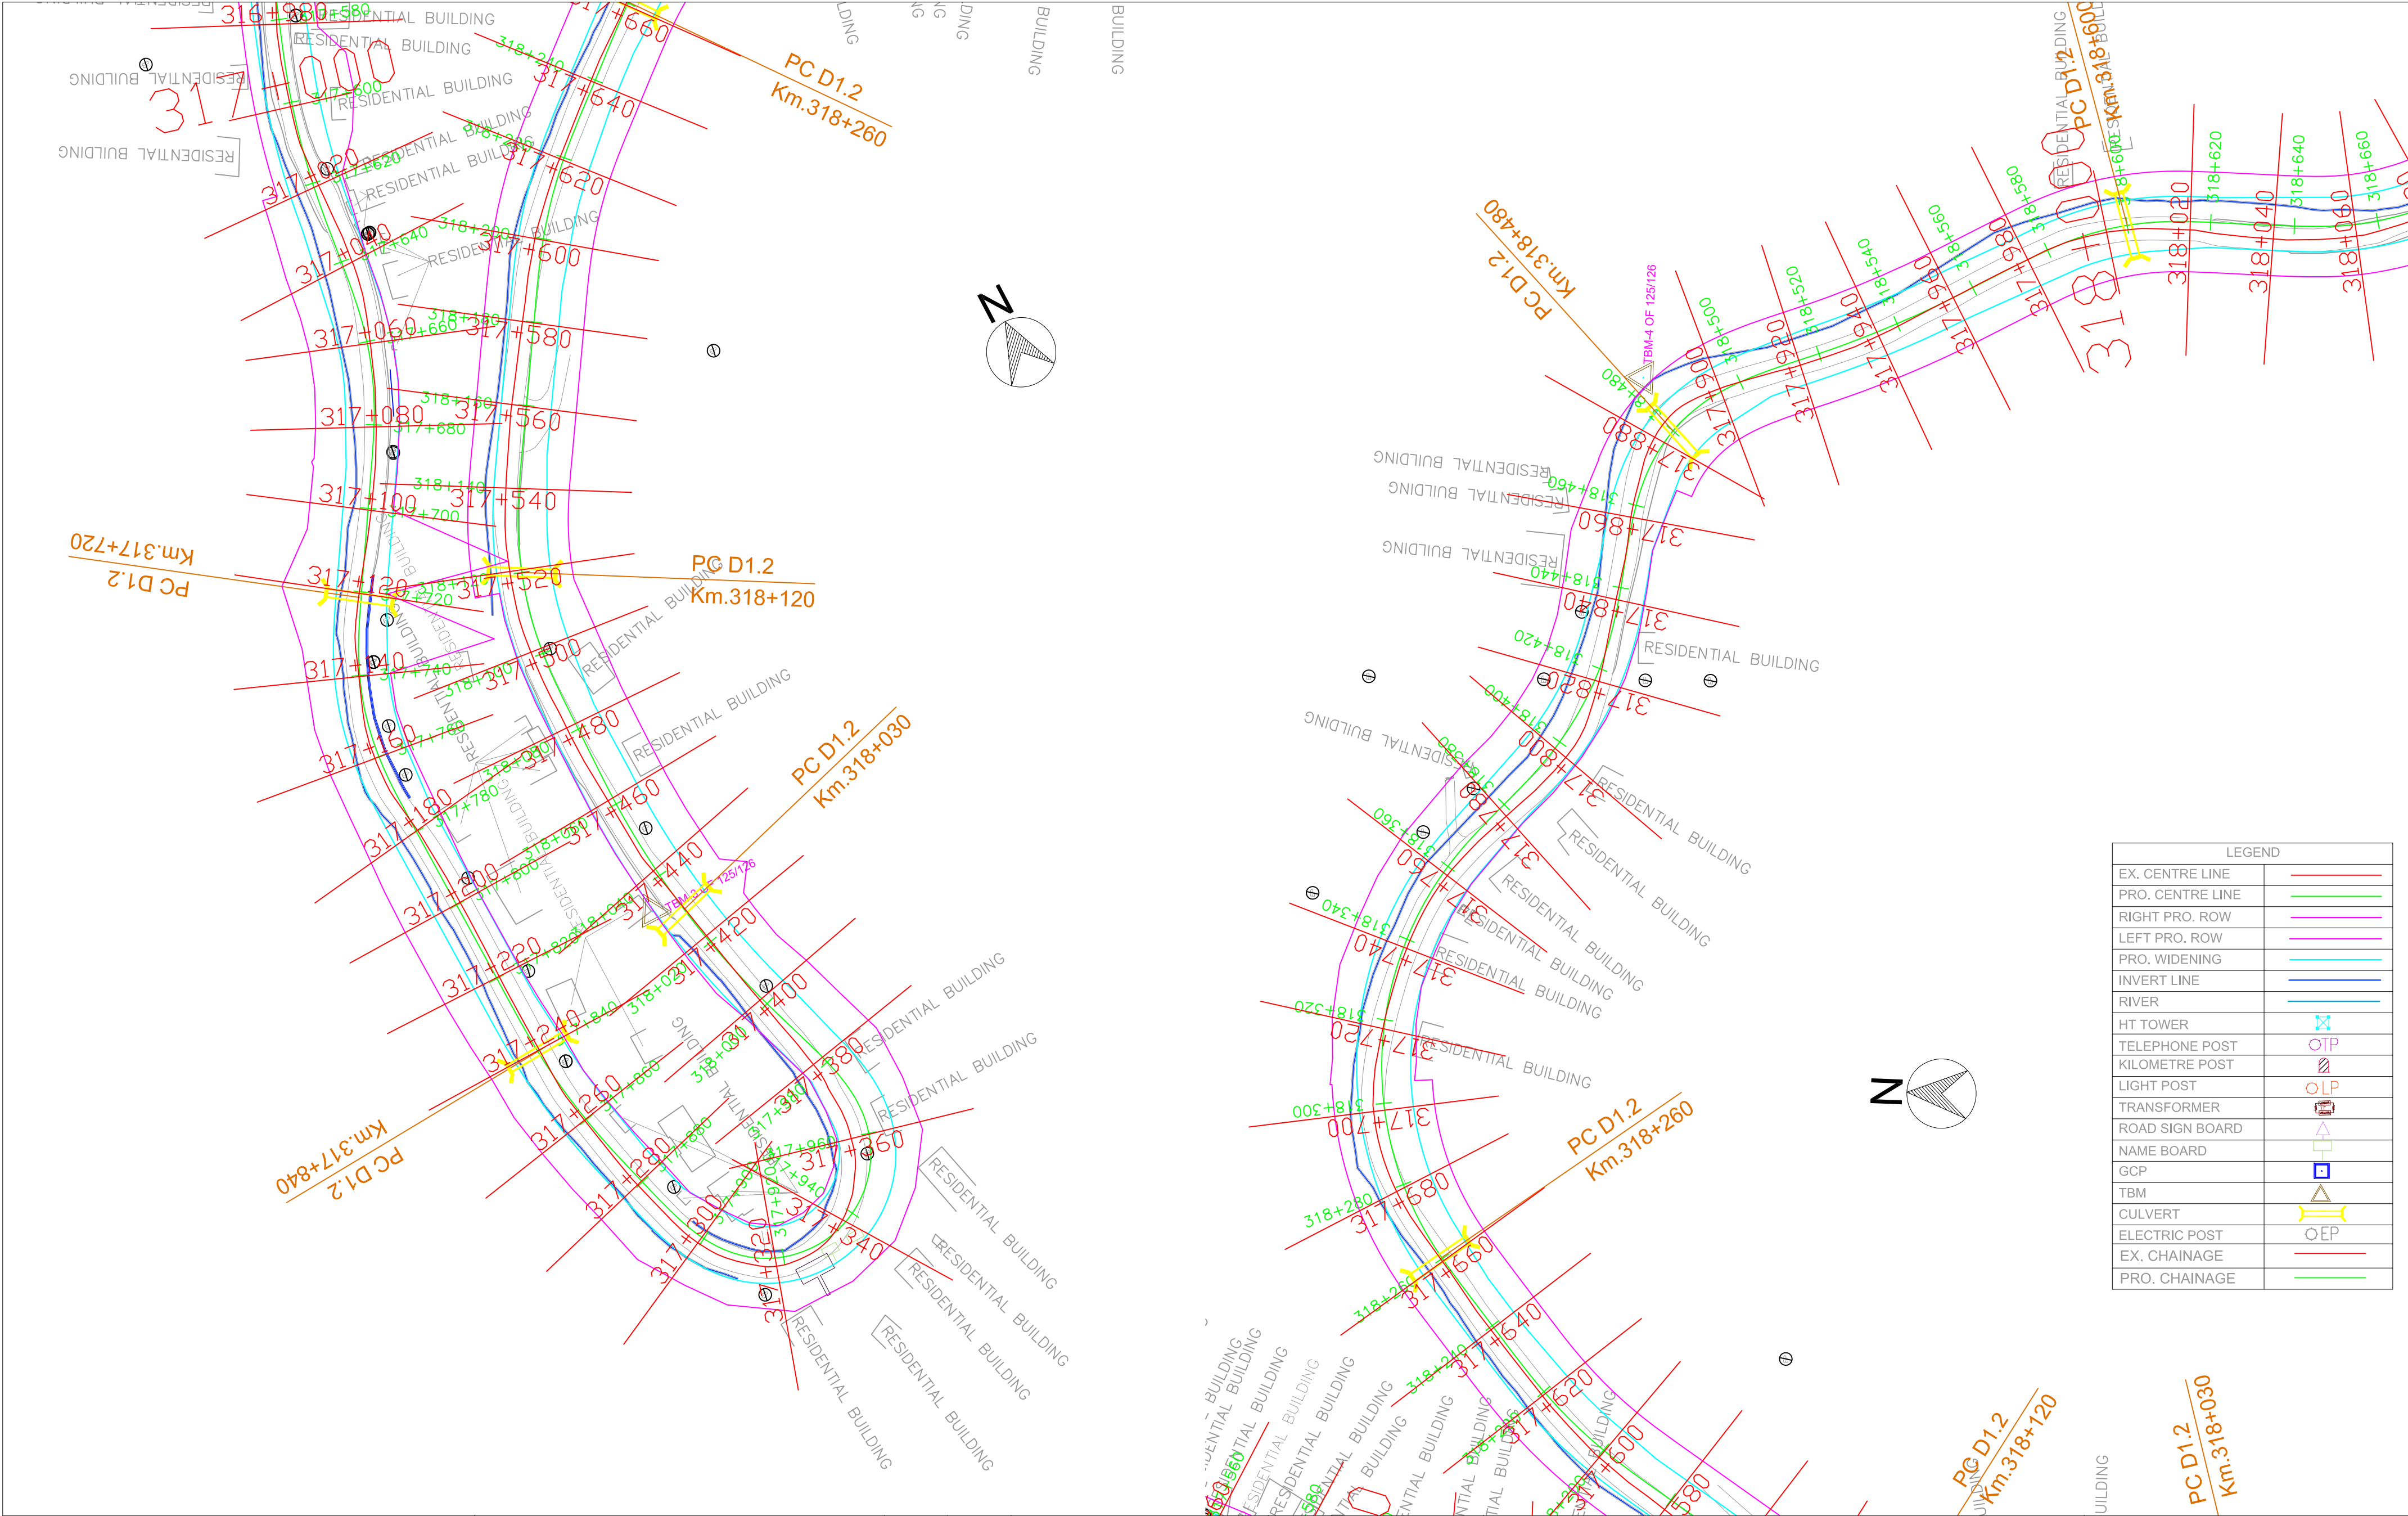

 National Highways & Infrastructure Development Corporation Limited	REMARKS: 1: All Dimensions are in m.							WIDENING AND UPGRADATION TO 2 LANE WITH PAVED SHOULDER CONFIGURATION AND GEOMETRIC IMPROVEMENTS IN THE STATE OF MIZORAM	Drawing Title :- NH - 54 P1 PLAN STATION - KM 317+640- KM 318+640		
										Drawing No:- NH - 54 - P7 - P	
										Sheet No:- 23 OF 38	
		Rev.	Date.		Drawn.	Checked.	Approved.		Designed.	Checked.	Approved.
						Drawn.	Scale. H=1 : 1000 V=1:1000	Date.			

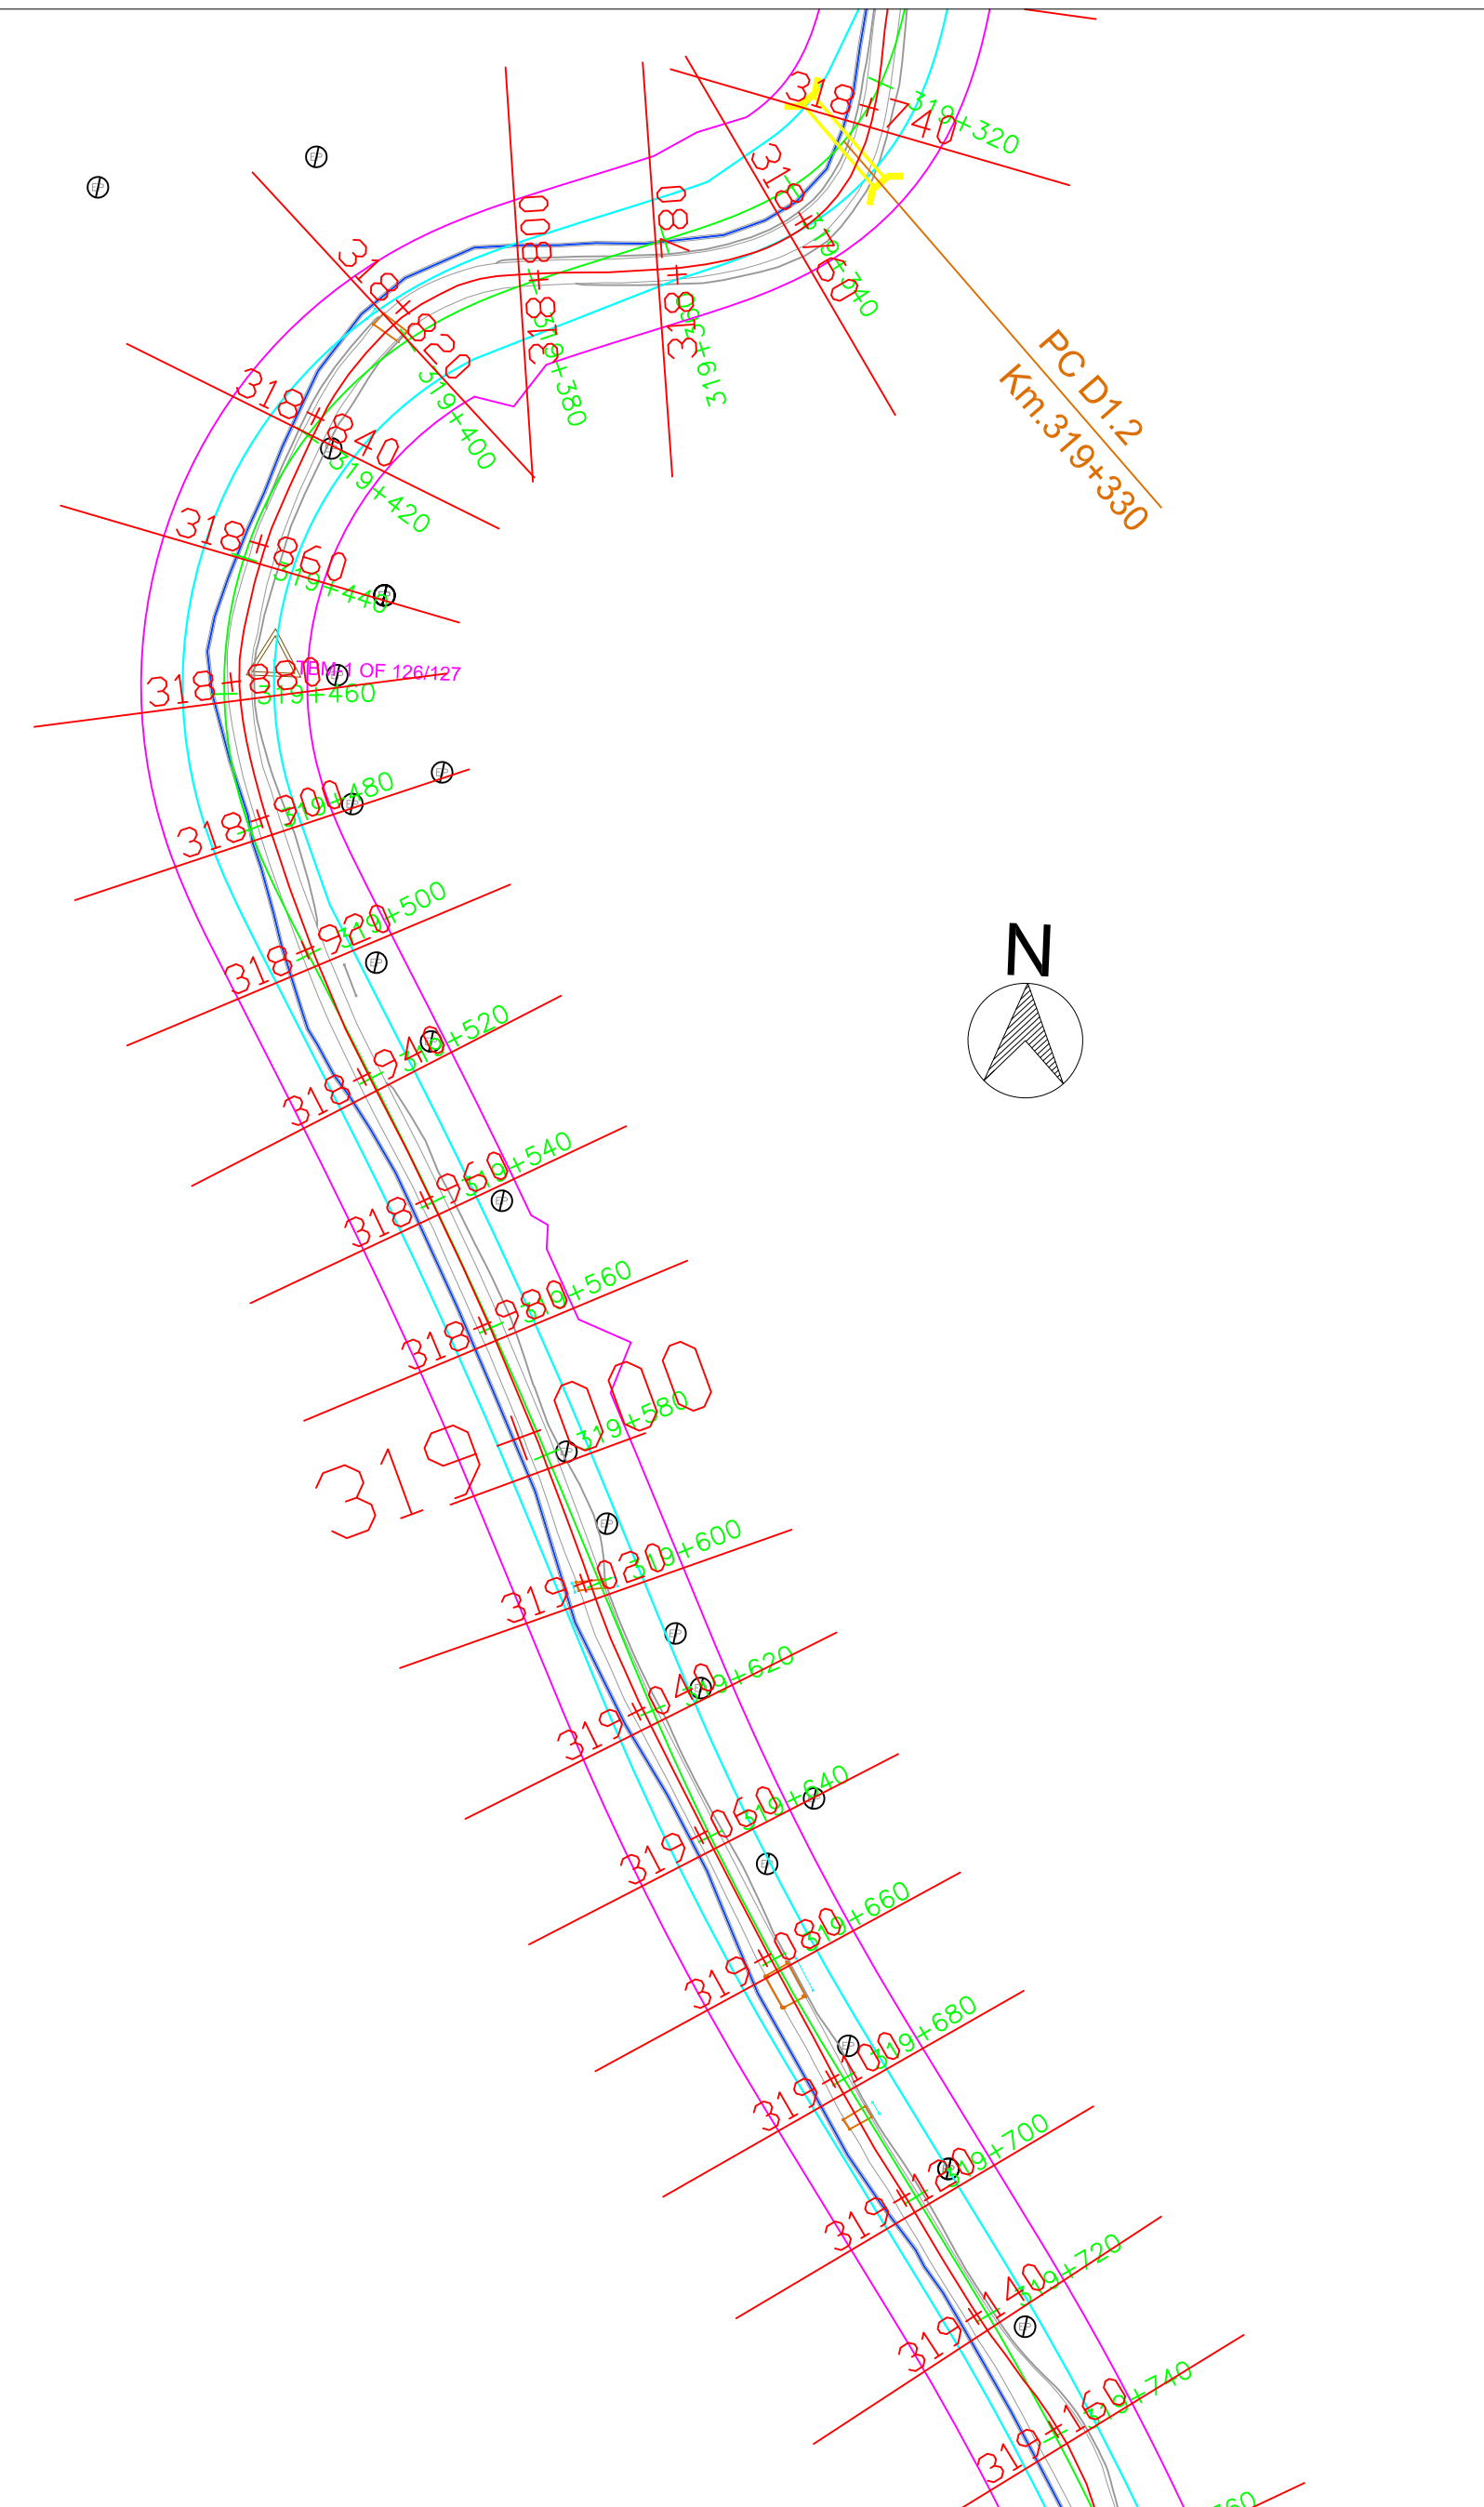
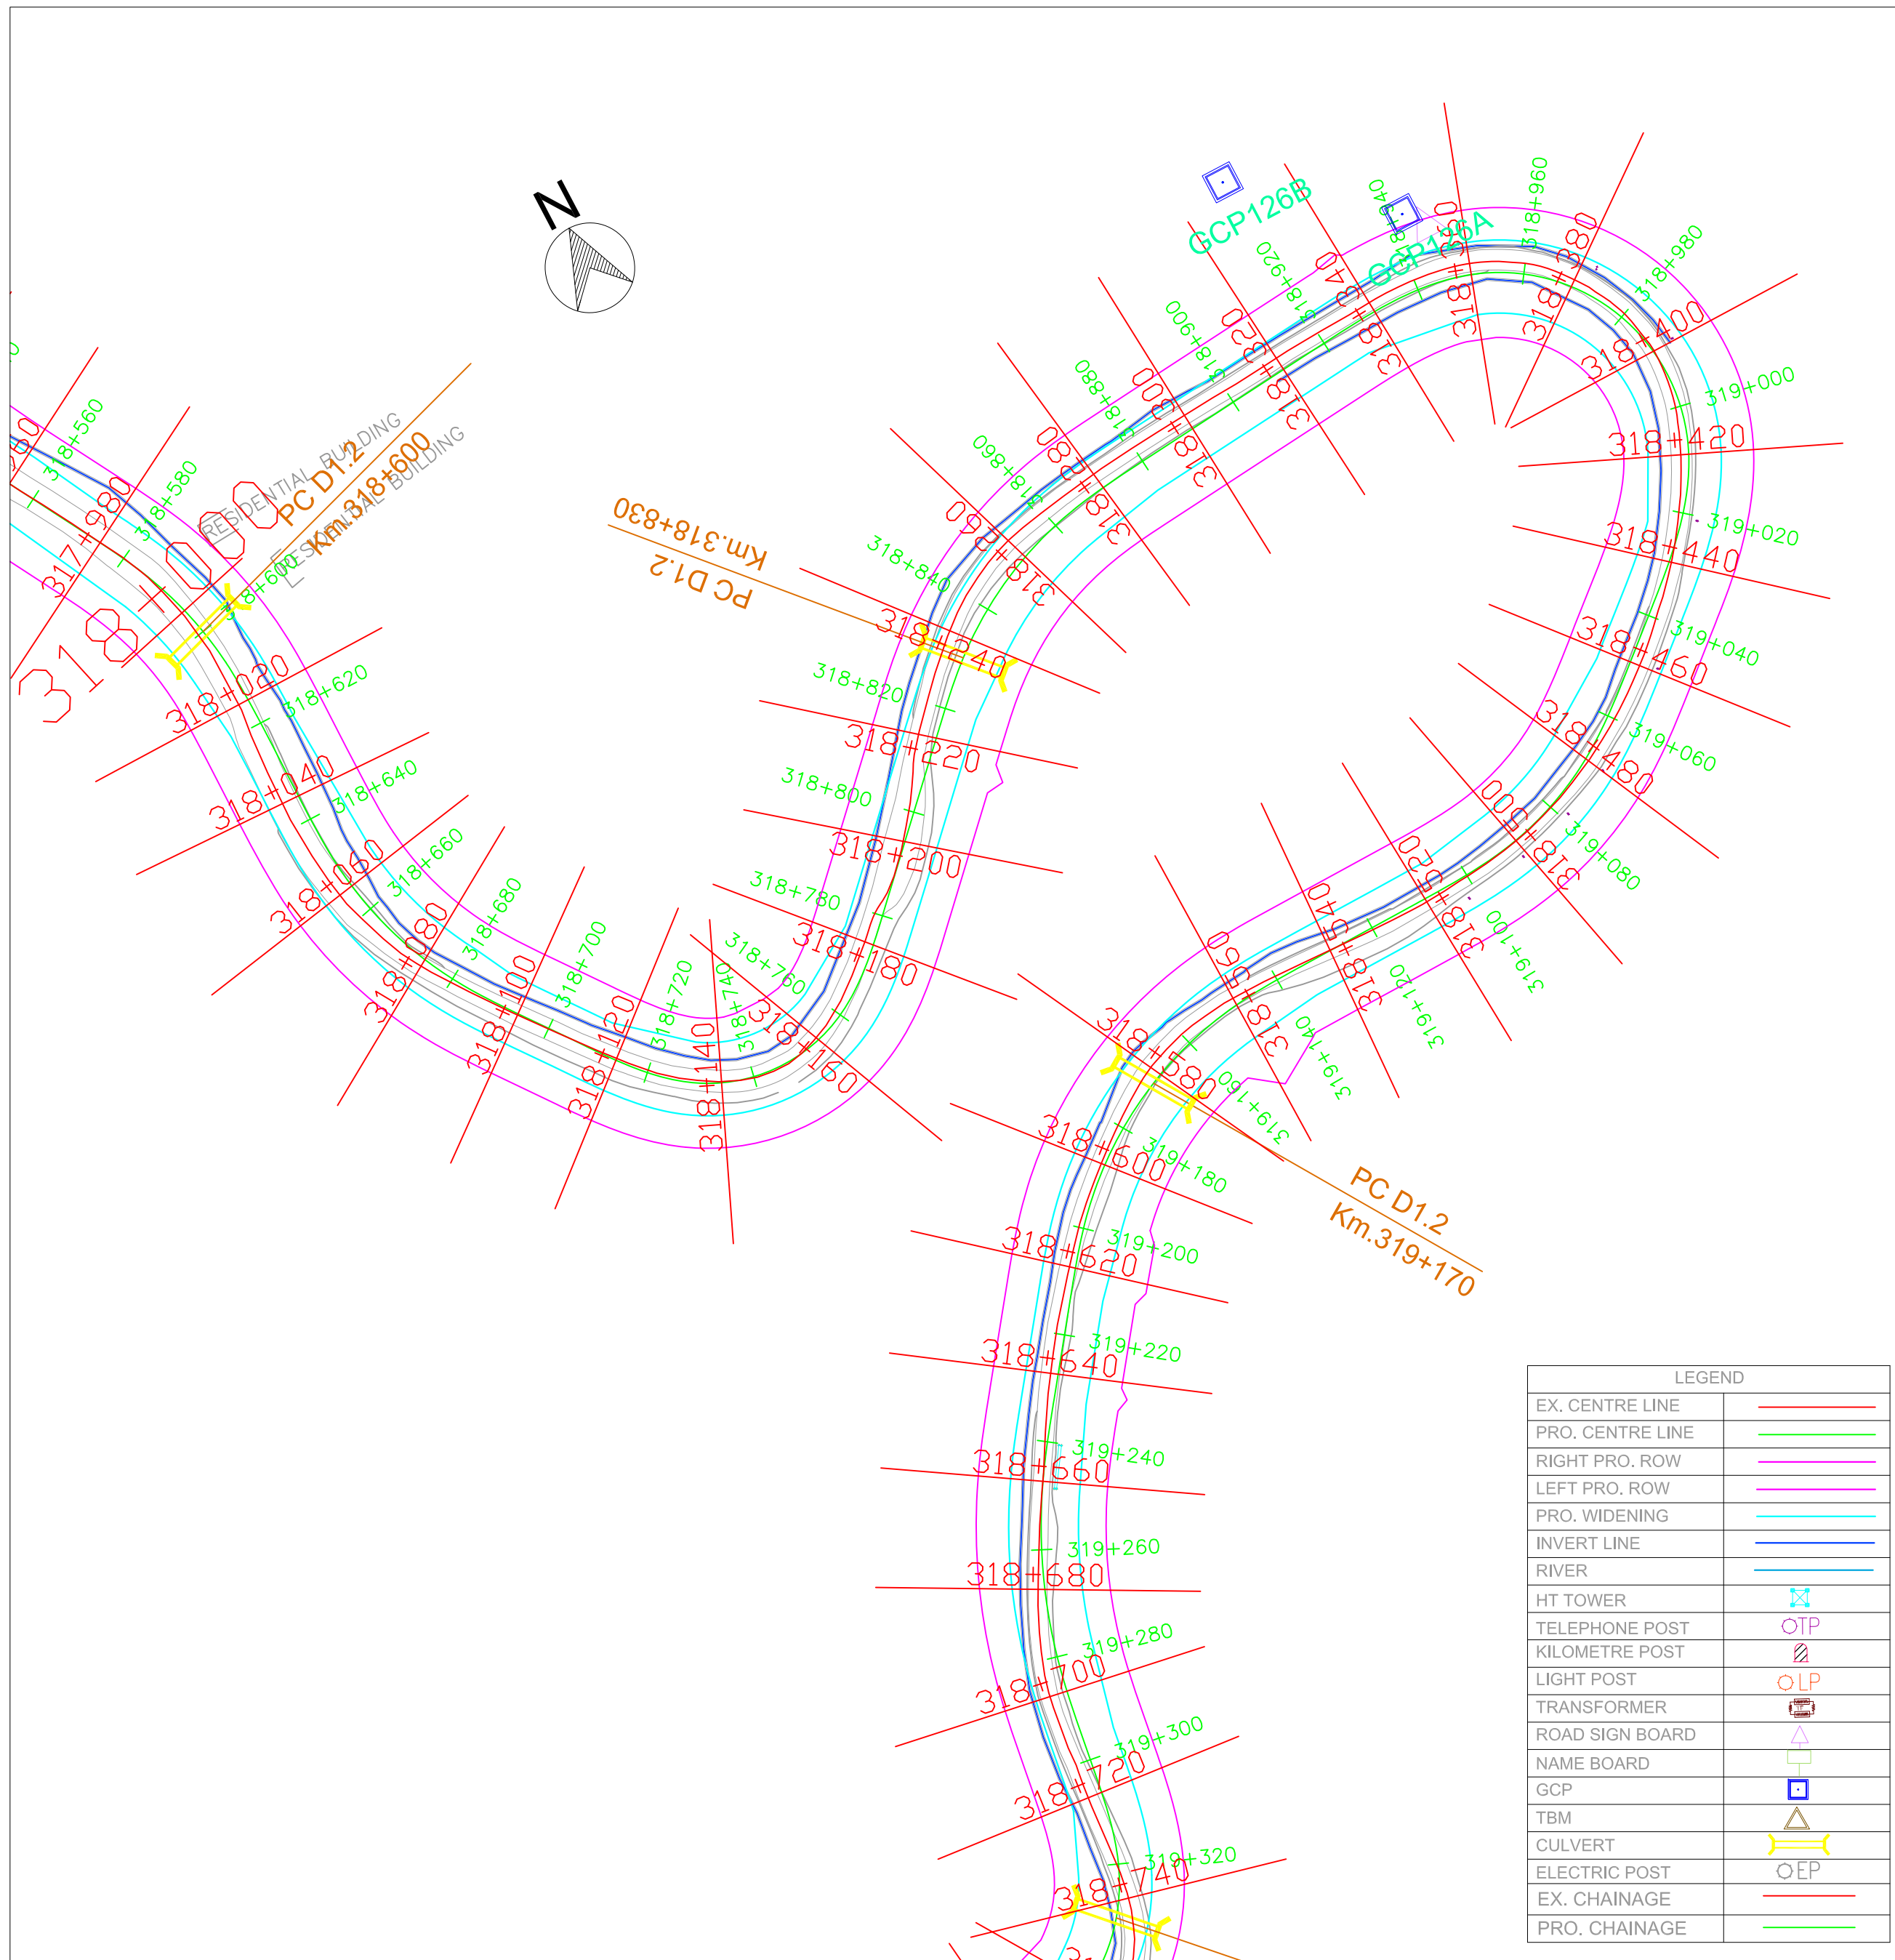


 National Highways & Infrastructure Development Corporation Limited	REMARKS: 1: All Dimensions are in m.									WIDENING AND UPGRADATION TO 2 LANE WITH PAVED SHOULDER CONFIGURATION AND GEOMETRIC IMPROVEMENTS IN THE STATE OF MIZORAM	Drawing Title :- NH - 54 P1 PLAN STATION - KM 318+640- KM 319+720		
											Drawing No:- NH - 54 - P7 - P		
											Sheet No:- 24 OF 38		
		Rev.	Date.					Drawn.	Checked.	Approved.	Designed.	Checked.	Approved.

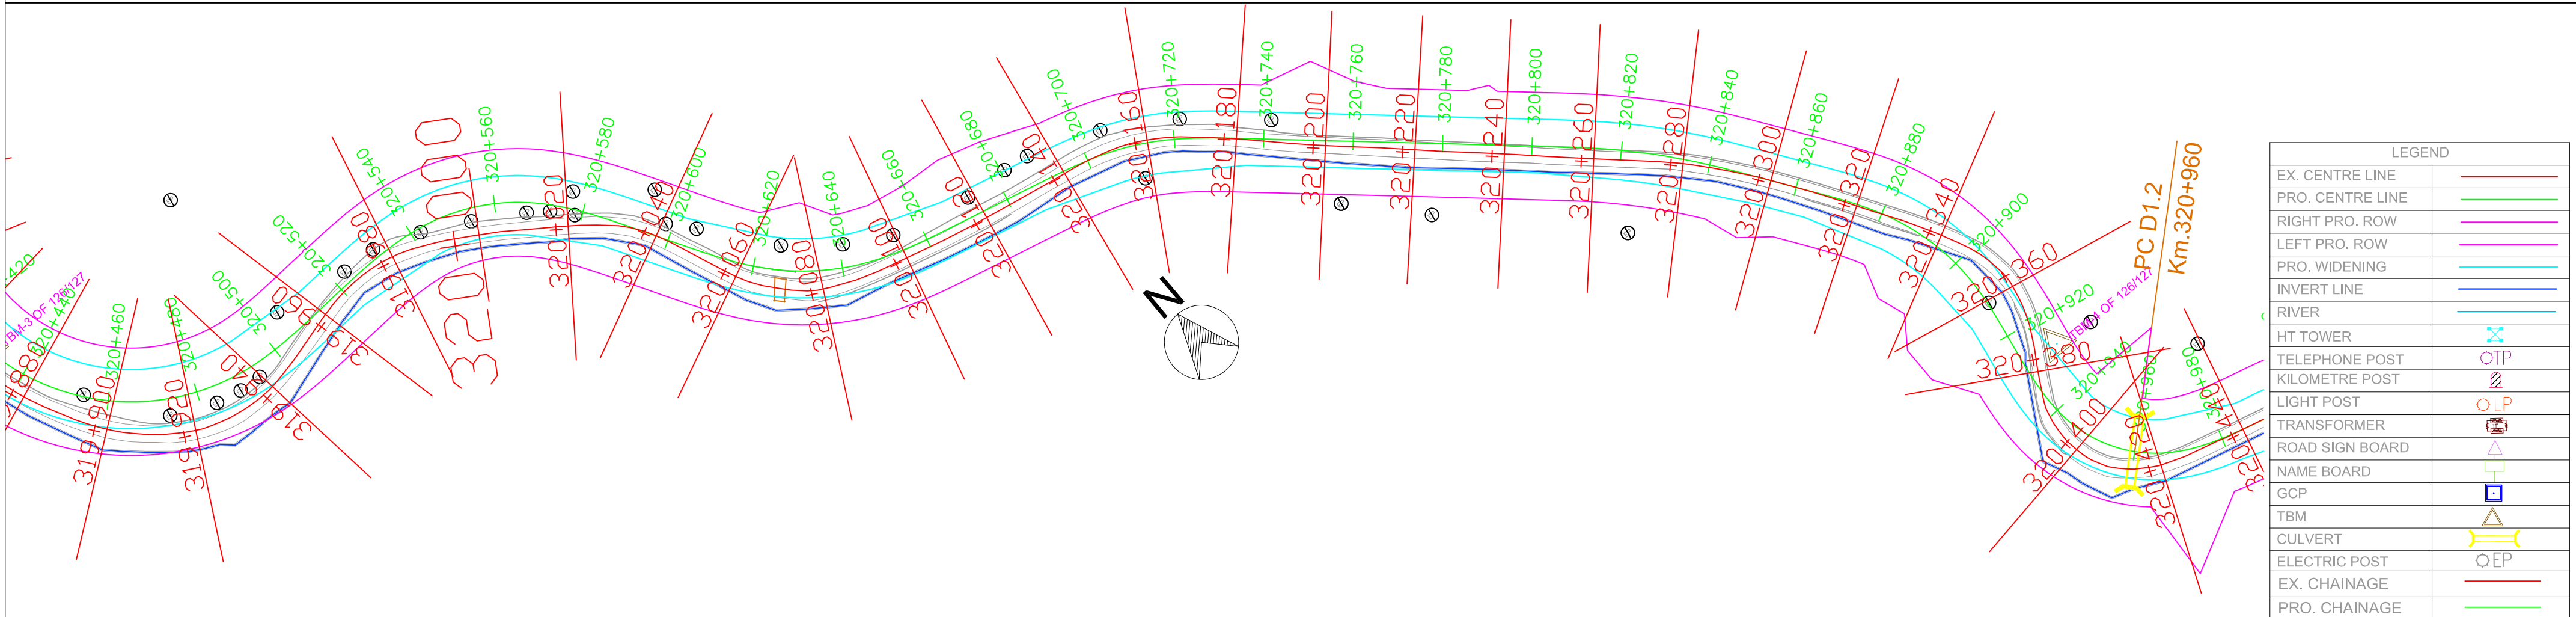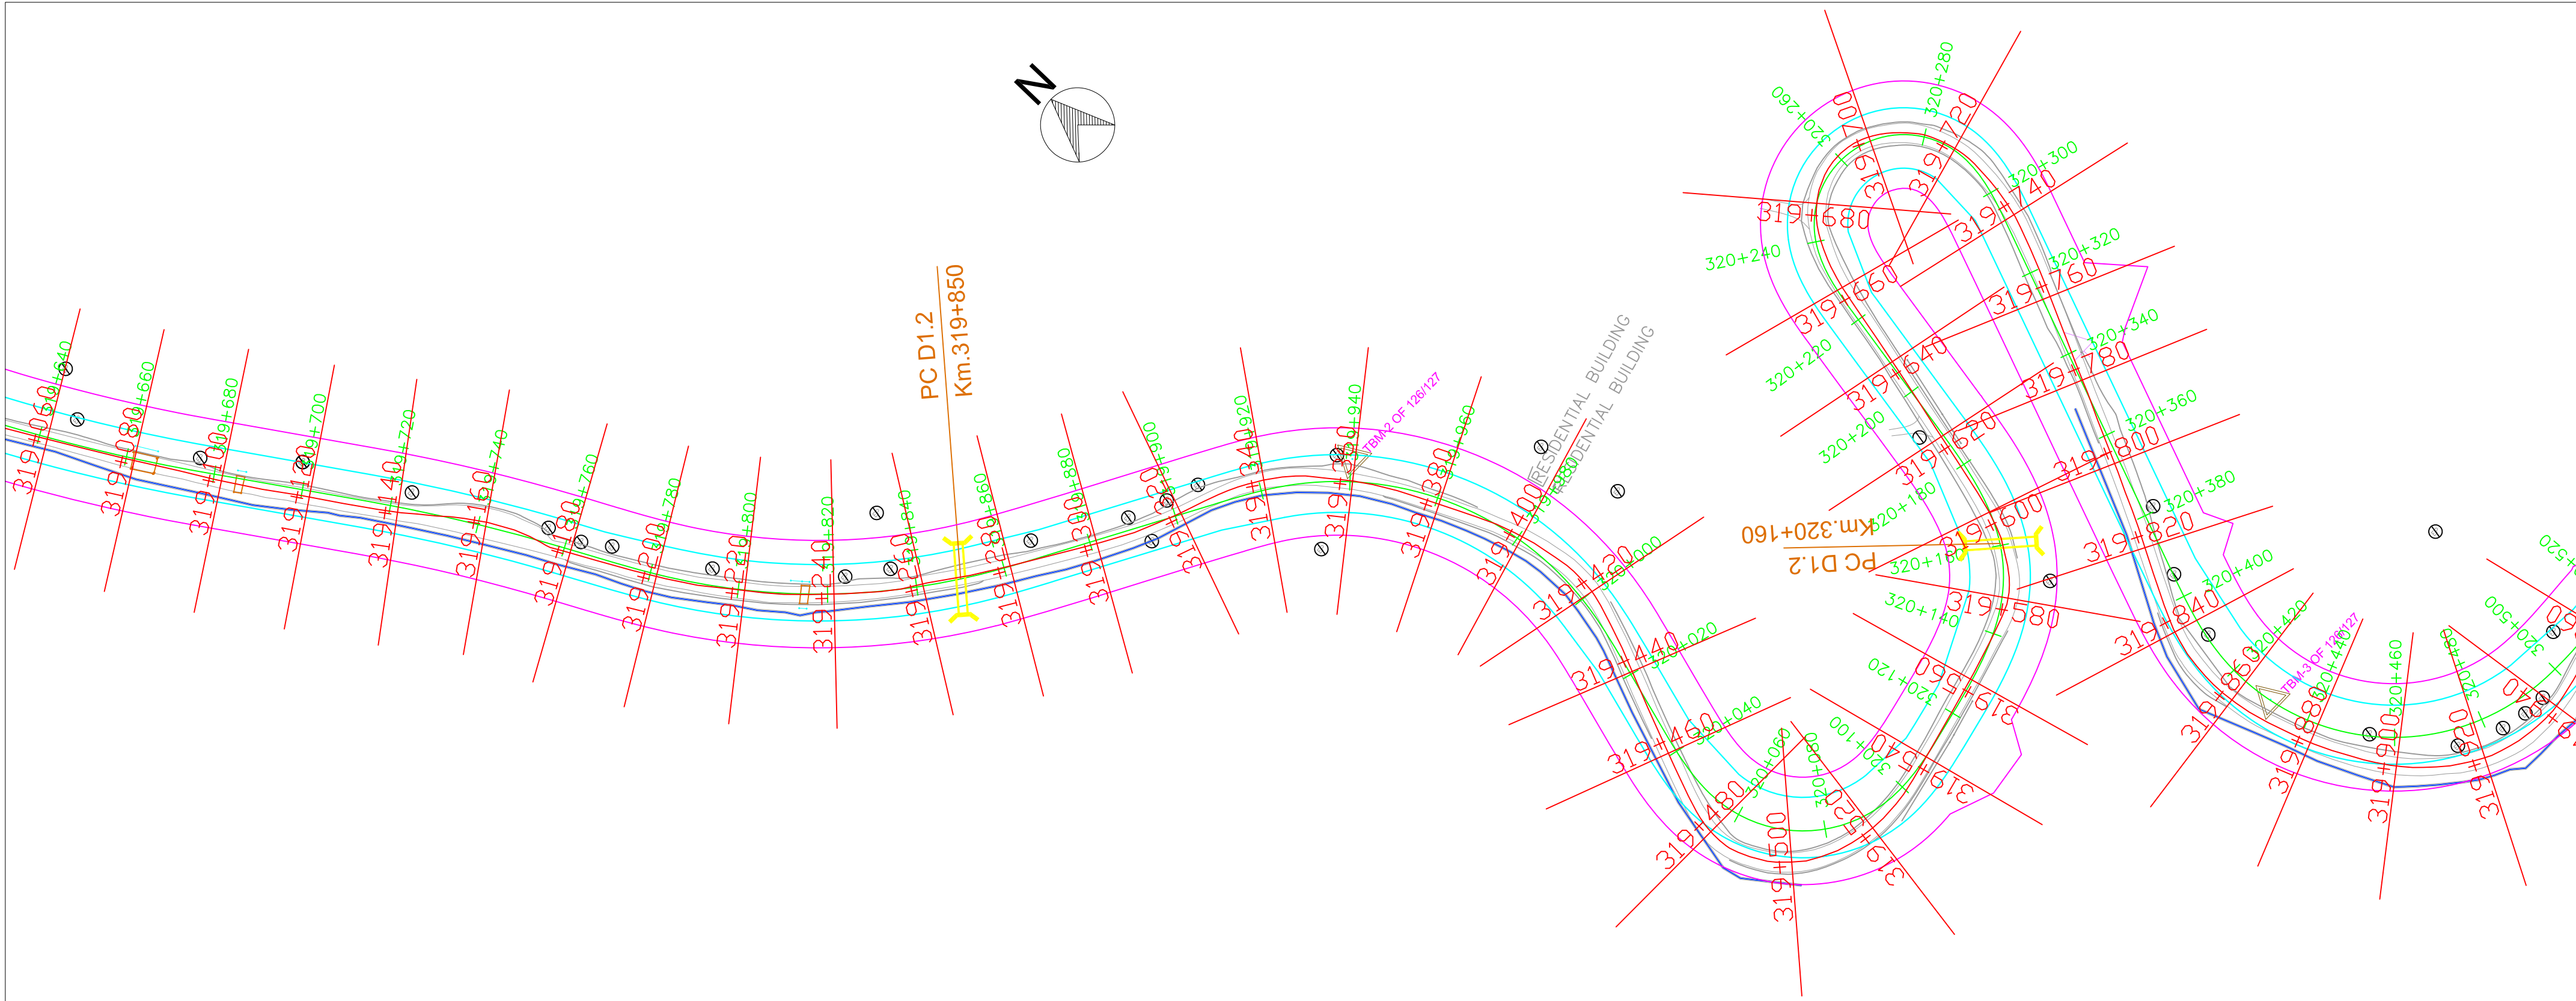


LEGEND	
EX. CENTRE LINE	
PRO. CENTRE LINE	
RIGHT PRO. ROW	
LEFT PRO. ROW	
PRO. WIDENING	
INVERT LINE	
RIVER	
HT TOWER	
TELEPHONE POST	
KILOMETRE POST	
LIGHT POST	
TRANSFORMER	
ROAD SIGN BOARD	
NAME BOARD	
GCP	
TBM	
CULVERT	
ELECTRIC POST	
EX. CHAINAGE	
PRO. CHAINAGE	

 National Highways & Infrastructure Development Corporation Limited	REMARKS: 1: All Dimensions are in m.							WIDENING AND UPGRADATION TO 2 LANE WITH PAVED SHOULDER CONFIGURATION AND GEOMETRIC IMPROVEMENTS IN THE STATE OF MIZORAM			Drawing Title :- NH - 54 P1 PLAN STATION - KM 319+720- KM 320+960	
											Drawing No:- NH - 54 - P7 - P	
								Designed.	Checked	Approved.	Drawing No:-	
								Drawn.	Scale. H=1 : 1000 V=1:1000	Date.	Sheet No:- 25 OF 38	
		Rev.	Date.			Drawn.	Checked.	Approved.				

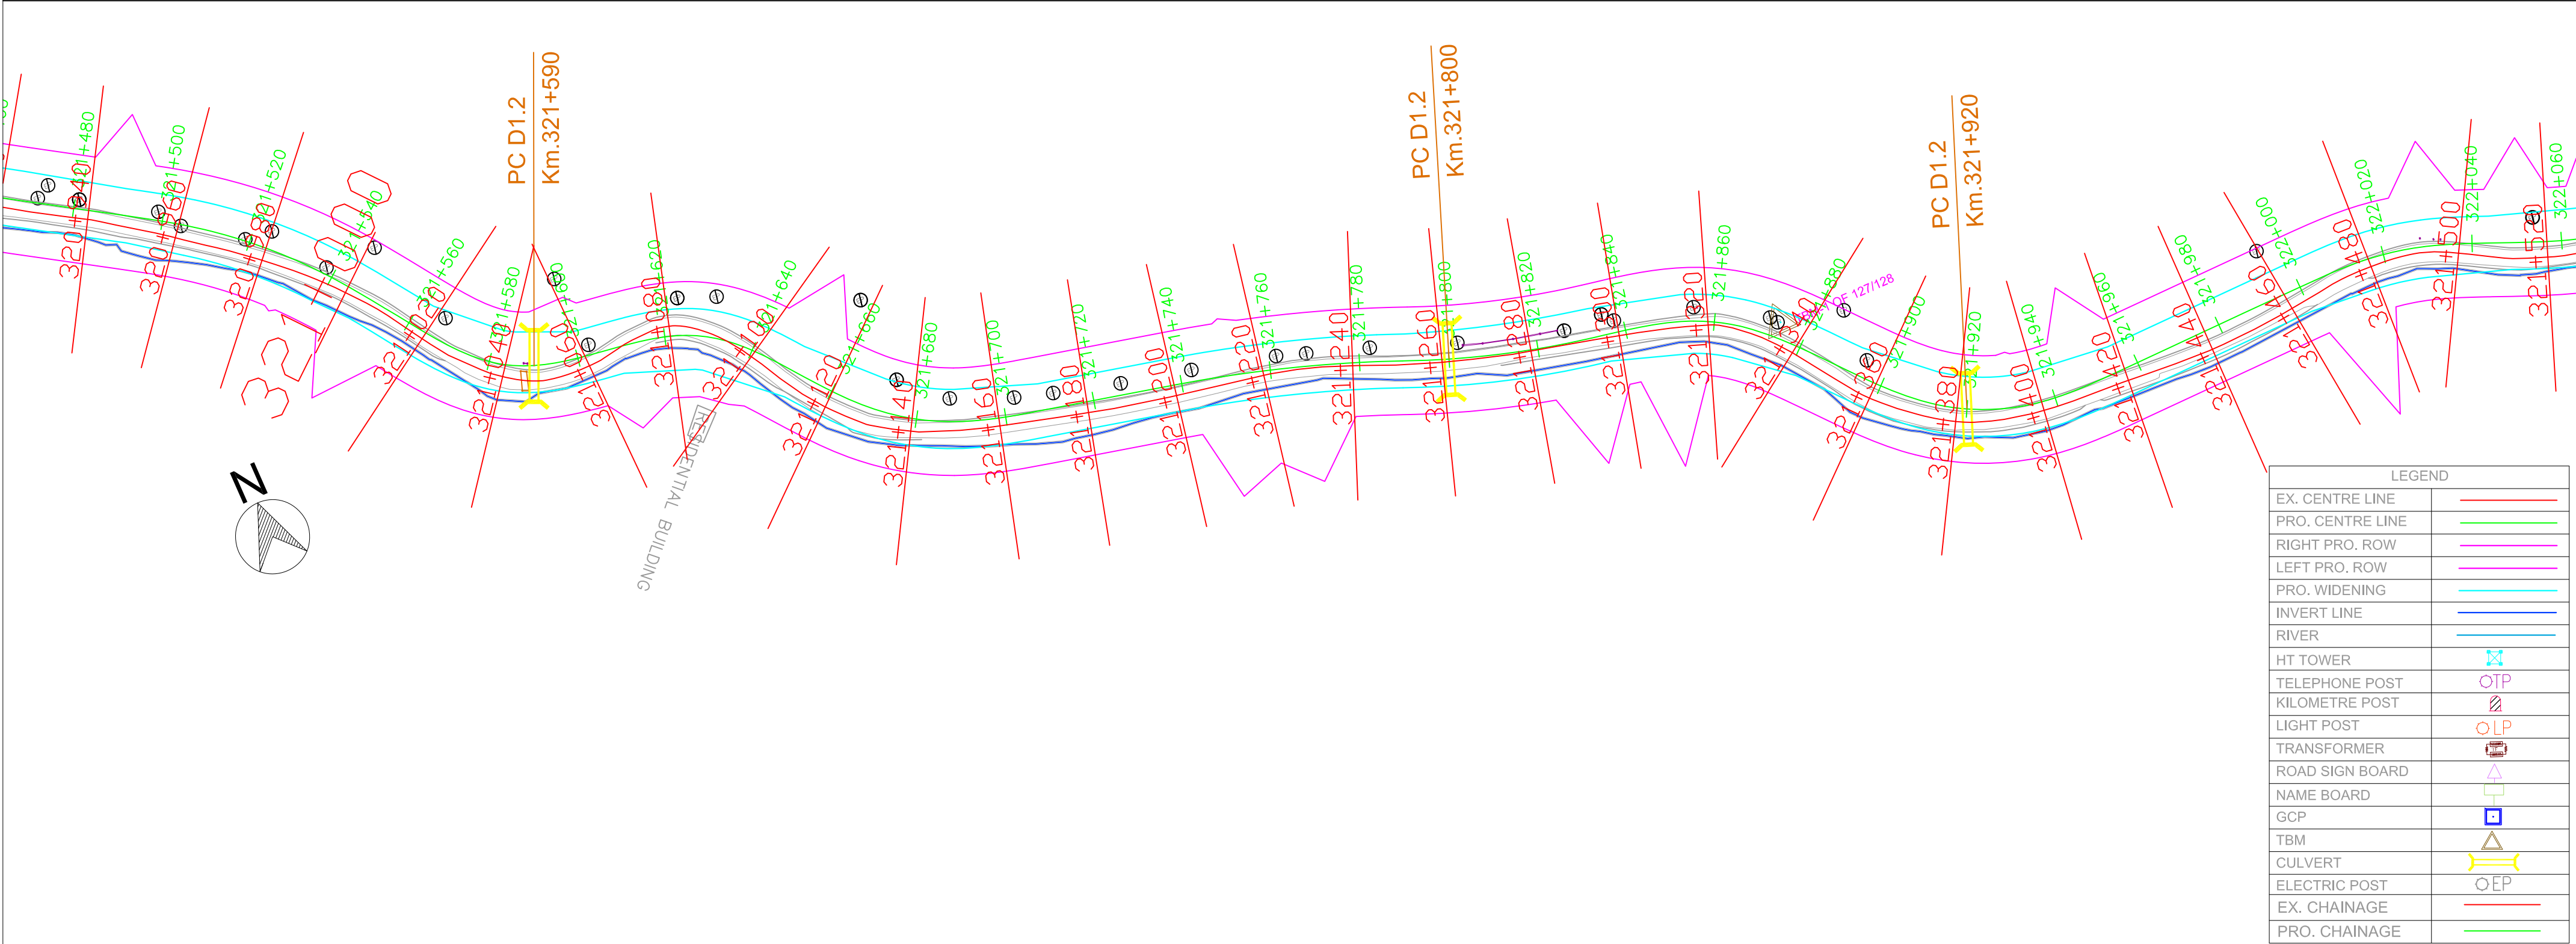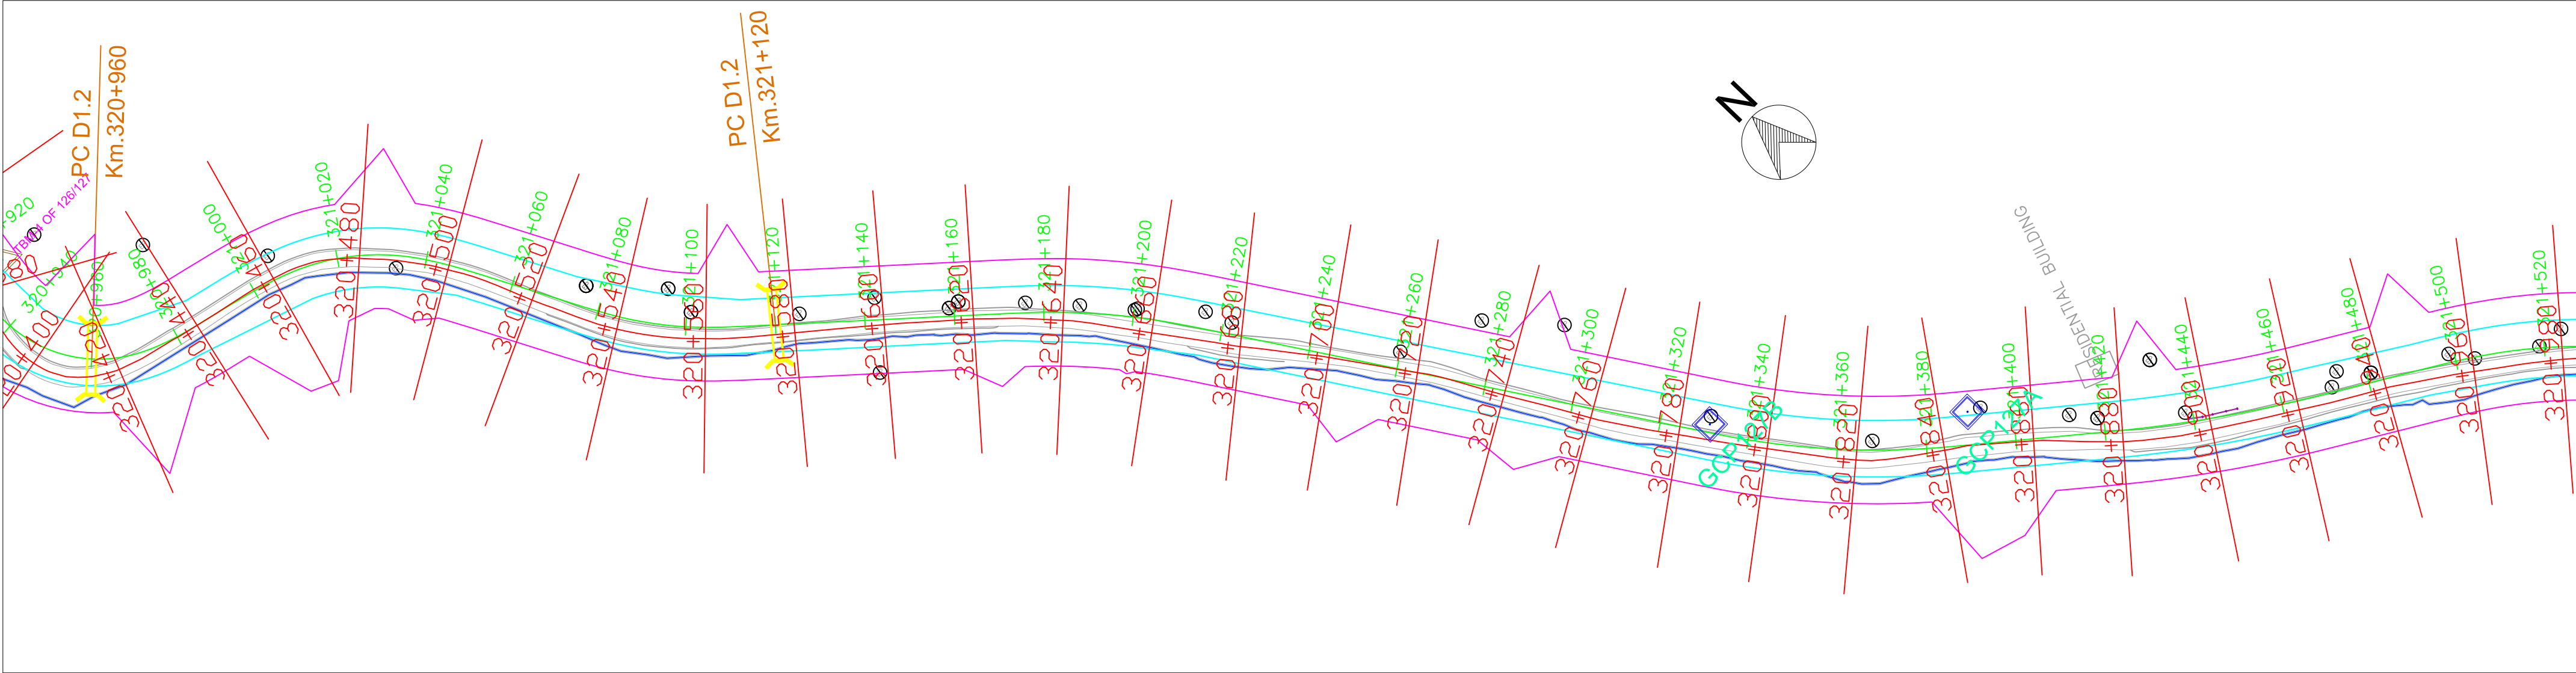

LEGEND	
EX. CENTRE LINE	—
PRO. CENTRE LINE	—
RIGHT PRO. ROW	—
LEFT PRO. ROW	—
PRO. WIDENING	—
INVERT LINE	—
RIVER	—
HT TOWER	
TELEPHONE POST	
KILOMETRE POST	
LIGHT POST	
TRANSFORMER	
ROAD SIGN BOARD	
NAME BOARD	
GCP	
TBM	
CULVERT	
ELECTRIC POST	
EX. CHAINAGE	—
PRO. CHAINAGE	—

 National Highways & Infrastructure Development Corporation Limited	REMARKS: 1: All Dimensions are in m.							WIDENING AND UPGRADATION TO 2 LANE WITH PAVED SHOULDER CONFIGURATION AND GEOMETRIC IMPROVEMENTS IN THE STATE OF MIZORAM	Drawing Title :- NH - 54 P1 PLAN STATION - KM 320+960- KM 322+020		
									Drawing No:- NH - 54 - P7 - P		
									Sheet No:- 26 OF 38		
		Rev.	Date.		Drawn.	Checked.	Approved.		Designed.	Checked	Approved.
								Drawn.	Scale.	H=1 : 1000 V=1:1000	Date.

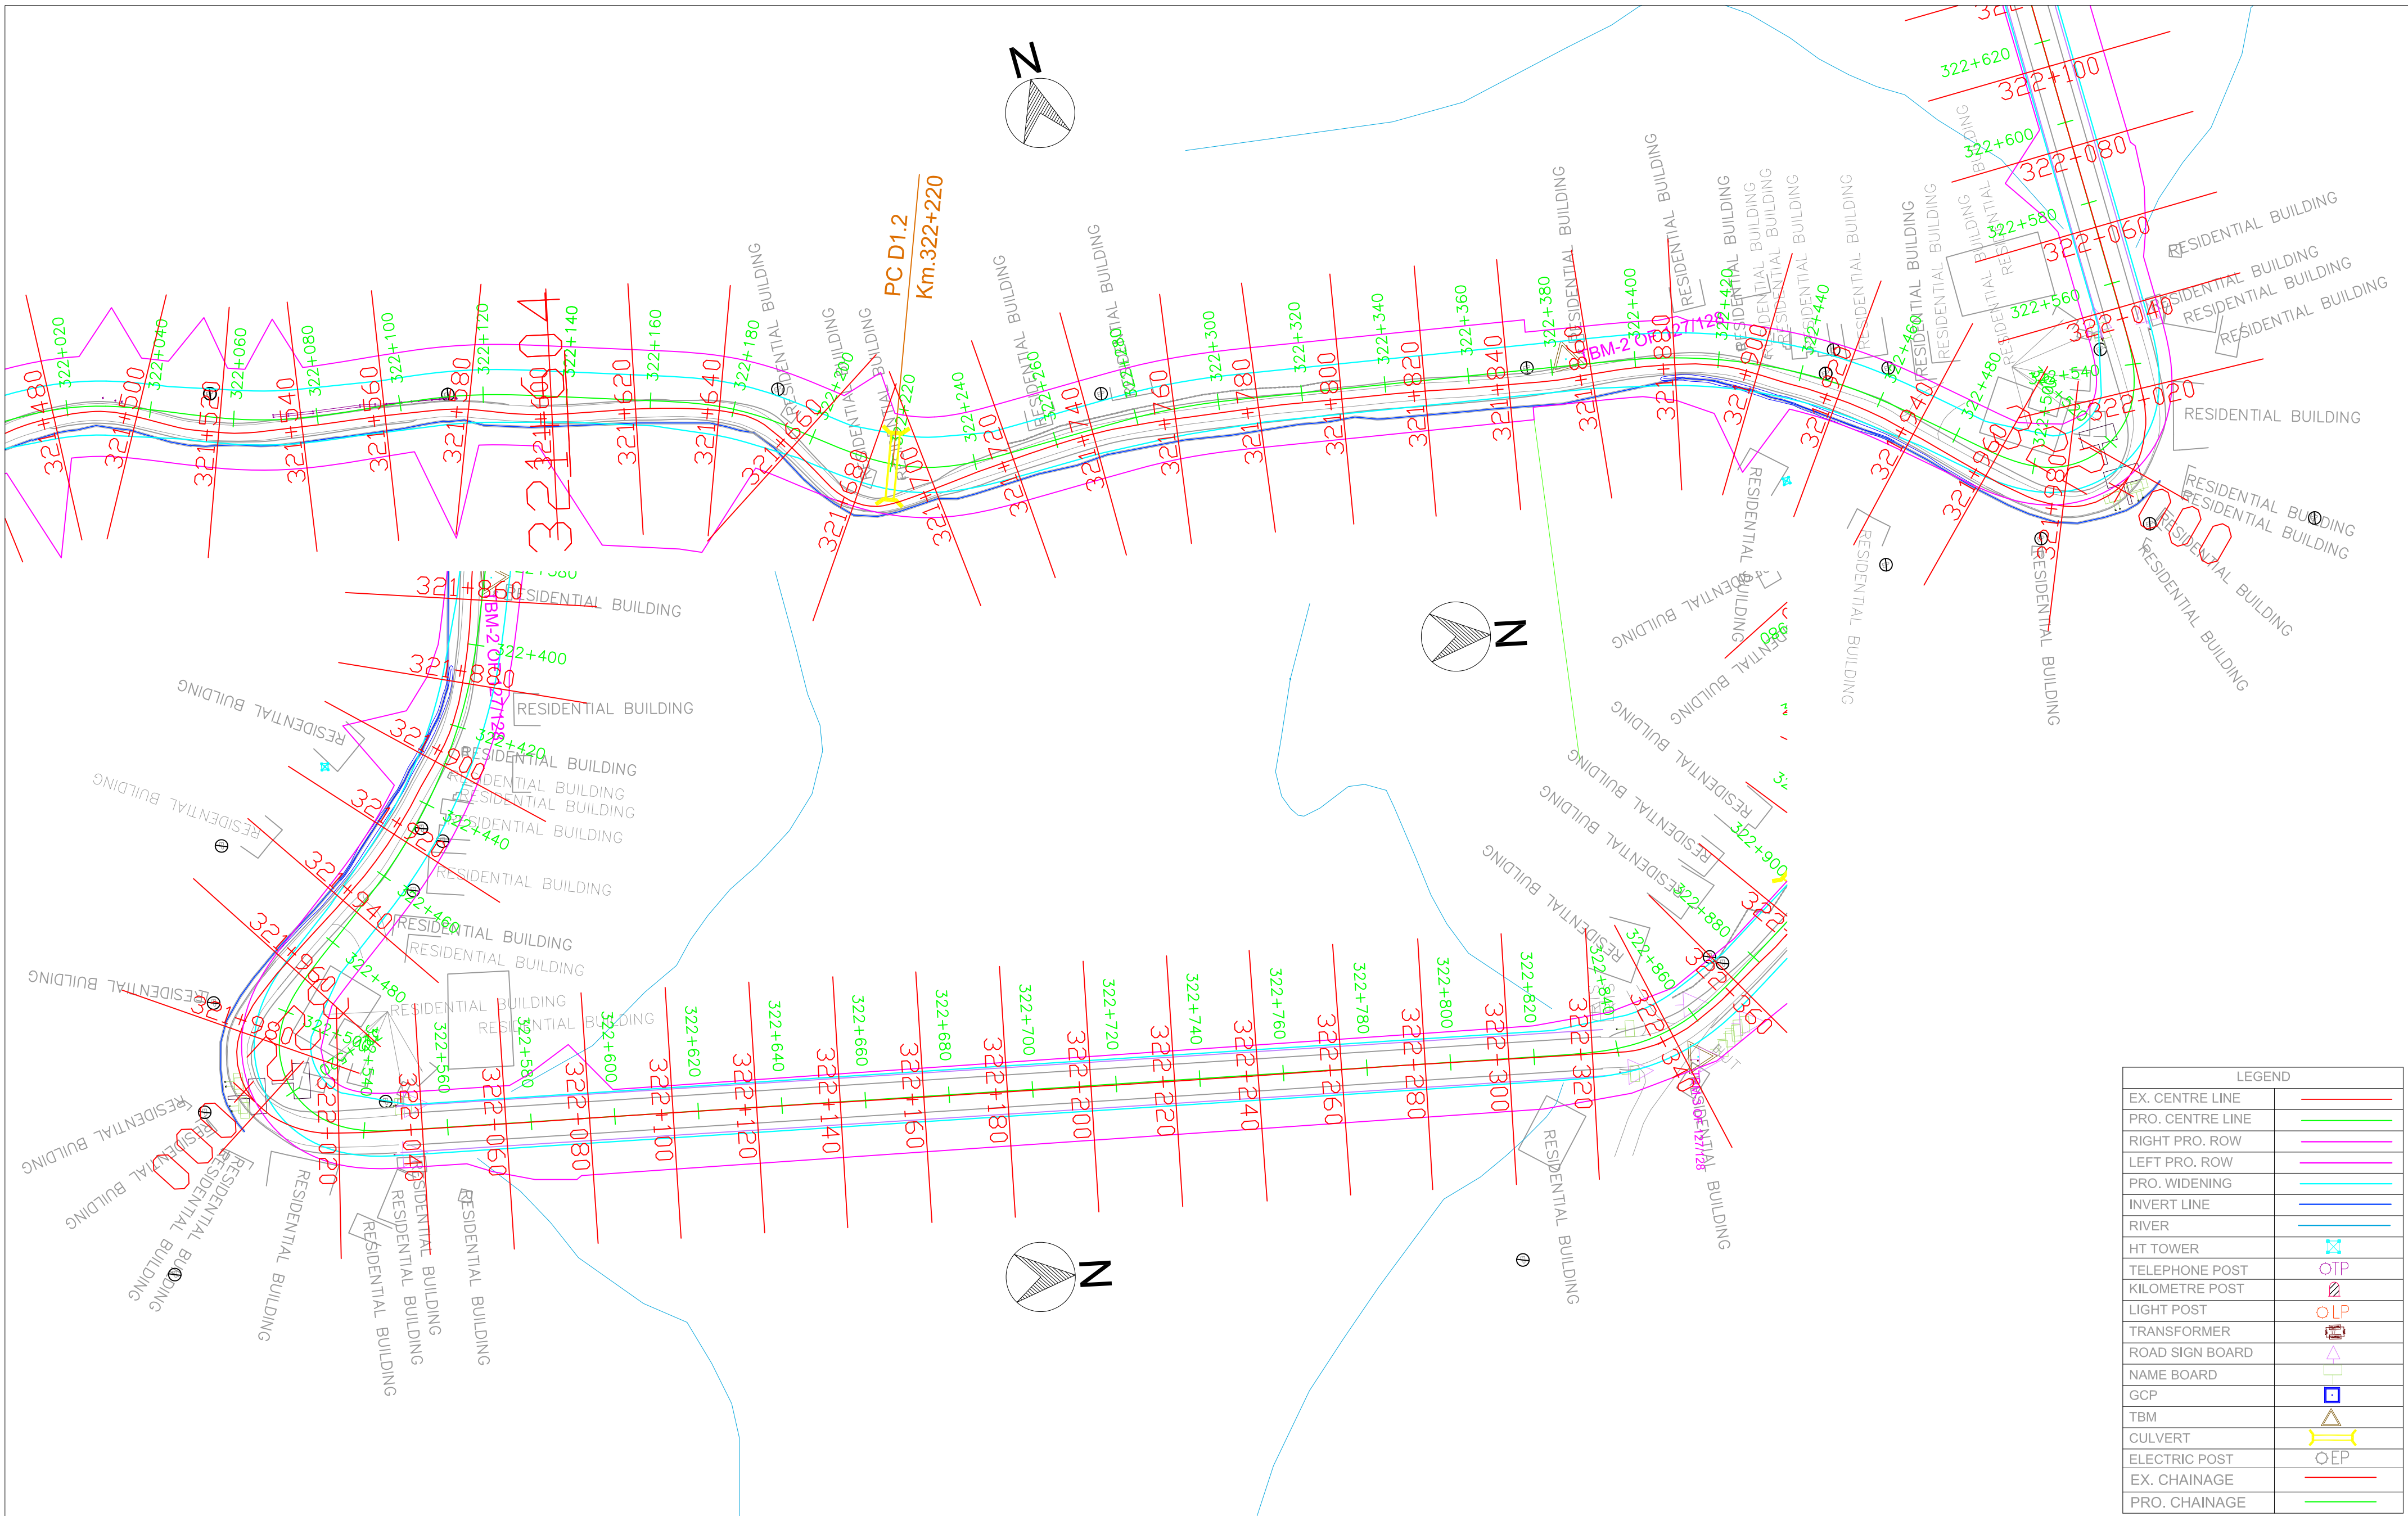

LEGEND	
EX. CENTRE LINE	—
PRO. CENTRE LINE	—
RIGHT PRO. ROW	—
LEFT PRO. ROW	—
PRO. WIDENING	—
INVERT LINE	—
RIVER	—
HT TOWER	
TELEPHONE POST	
KILOMETRE POST	
LIGHT POST	
TRANSFORMER	
ROAD SIGN BOARD	
NAME BOARD	
GCP	
TBM	
CULVERT	
ELECTRIC POST	
EX. CHAINAGE	—
PRO. CHAINAGE	—



National Highways & Infrastructure
Development Corporation Limited

REMARKS:
1: All Dimensions are in m.

Rev.	Date.			Drawn.	Checked.	Approved.			

WIDENING AND UPGRADATION TO 2 LANE WITH PAVED
SHOULDER CONFIGURATION AND GEOMETRIC
IMPROVEMENTS IN THE STATE OF MIZORAM

Designed.

Checked

Approved.

Drawn.



Scale. H=1 : 1000
V=1:1000

Date.

Drawing Title :-
NH - 54 P1
PLAN
STATION - KM 322+020- KM 322+840


Drawing No:-
NH - 54 - P7 - P

Sheet No:-
27 OF 38

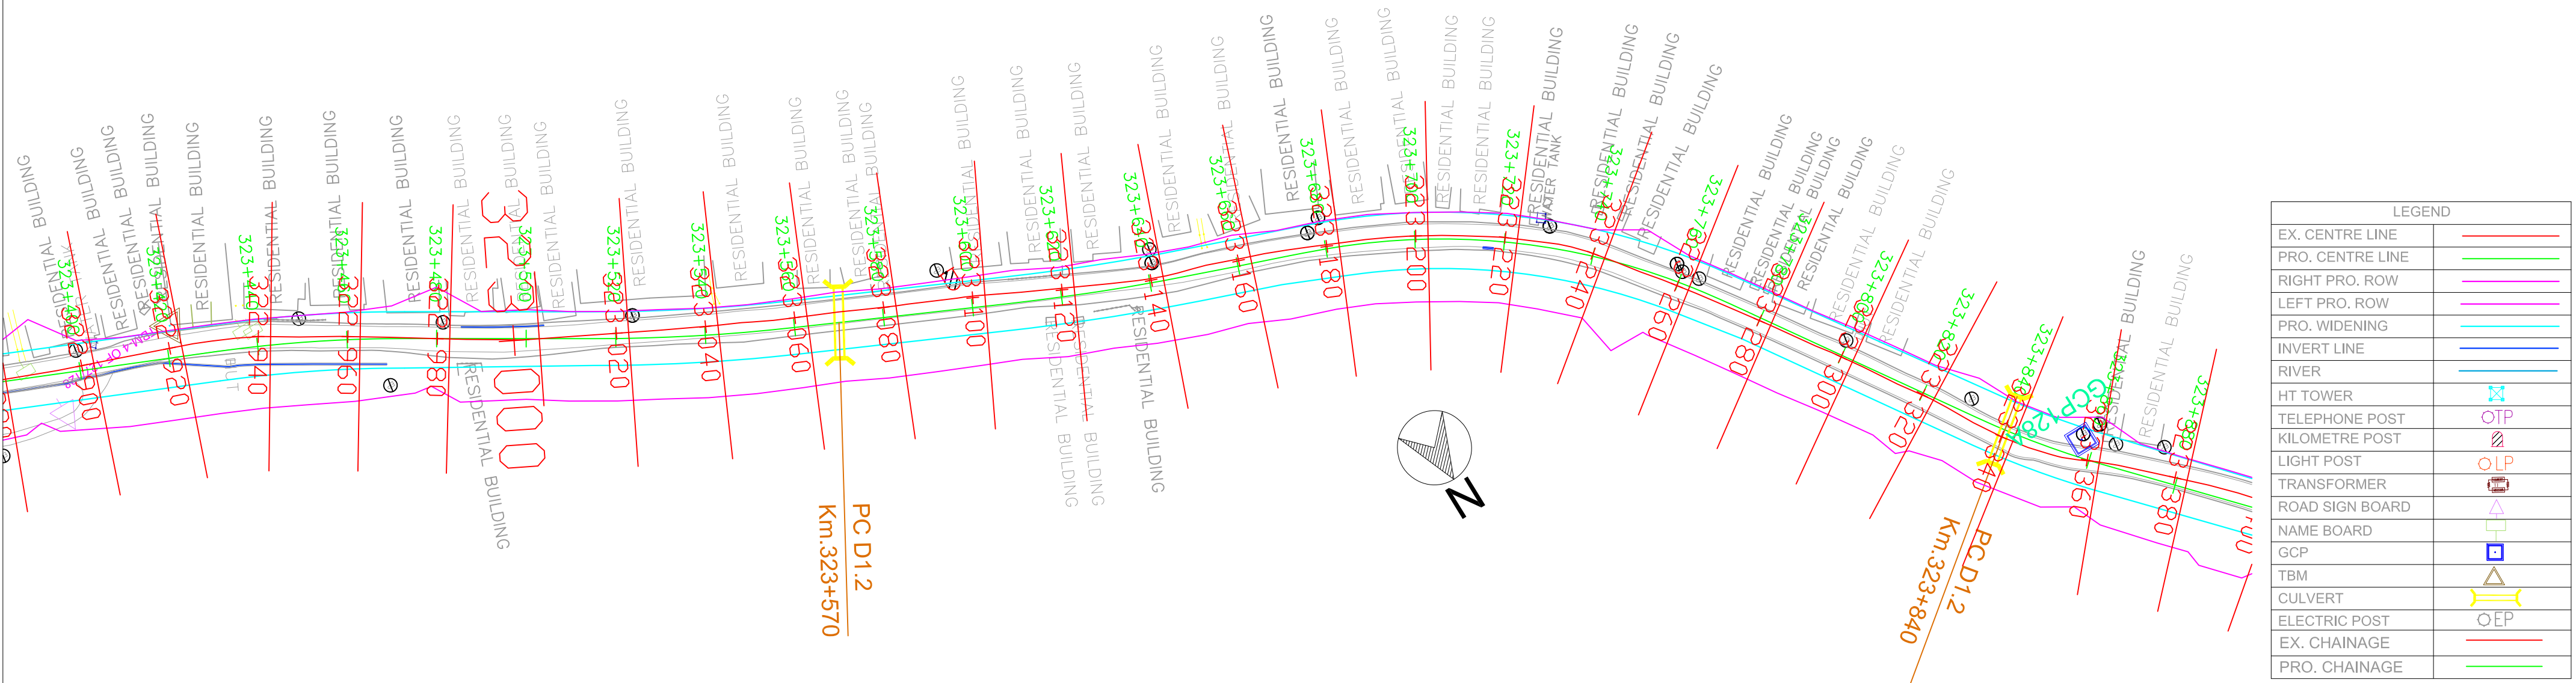
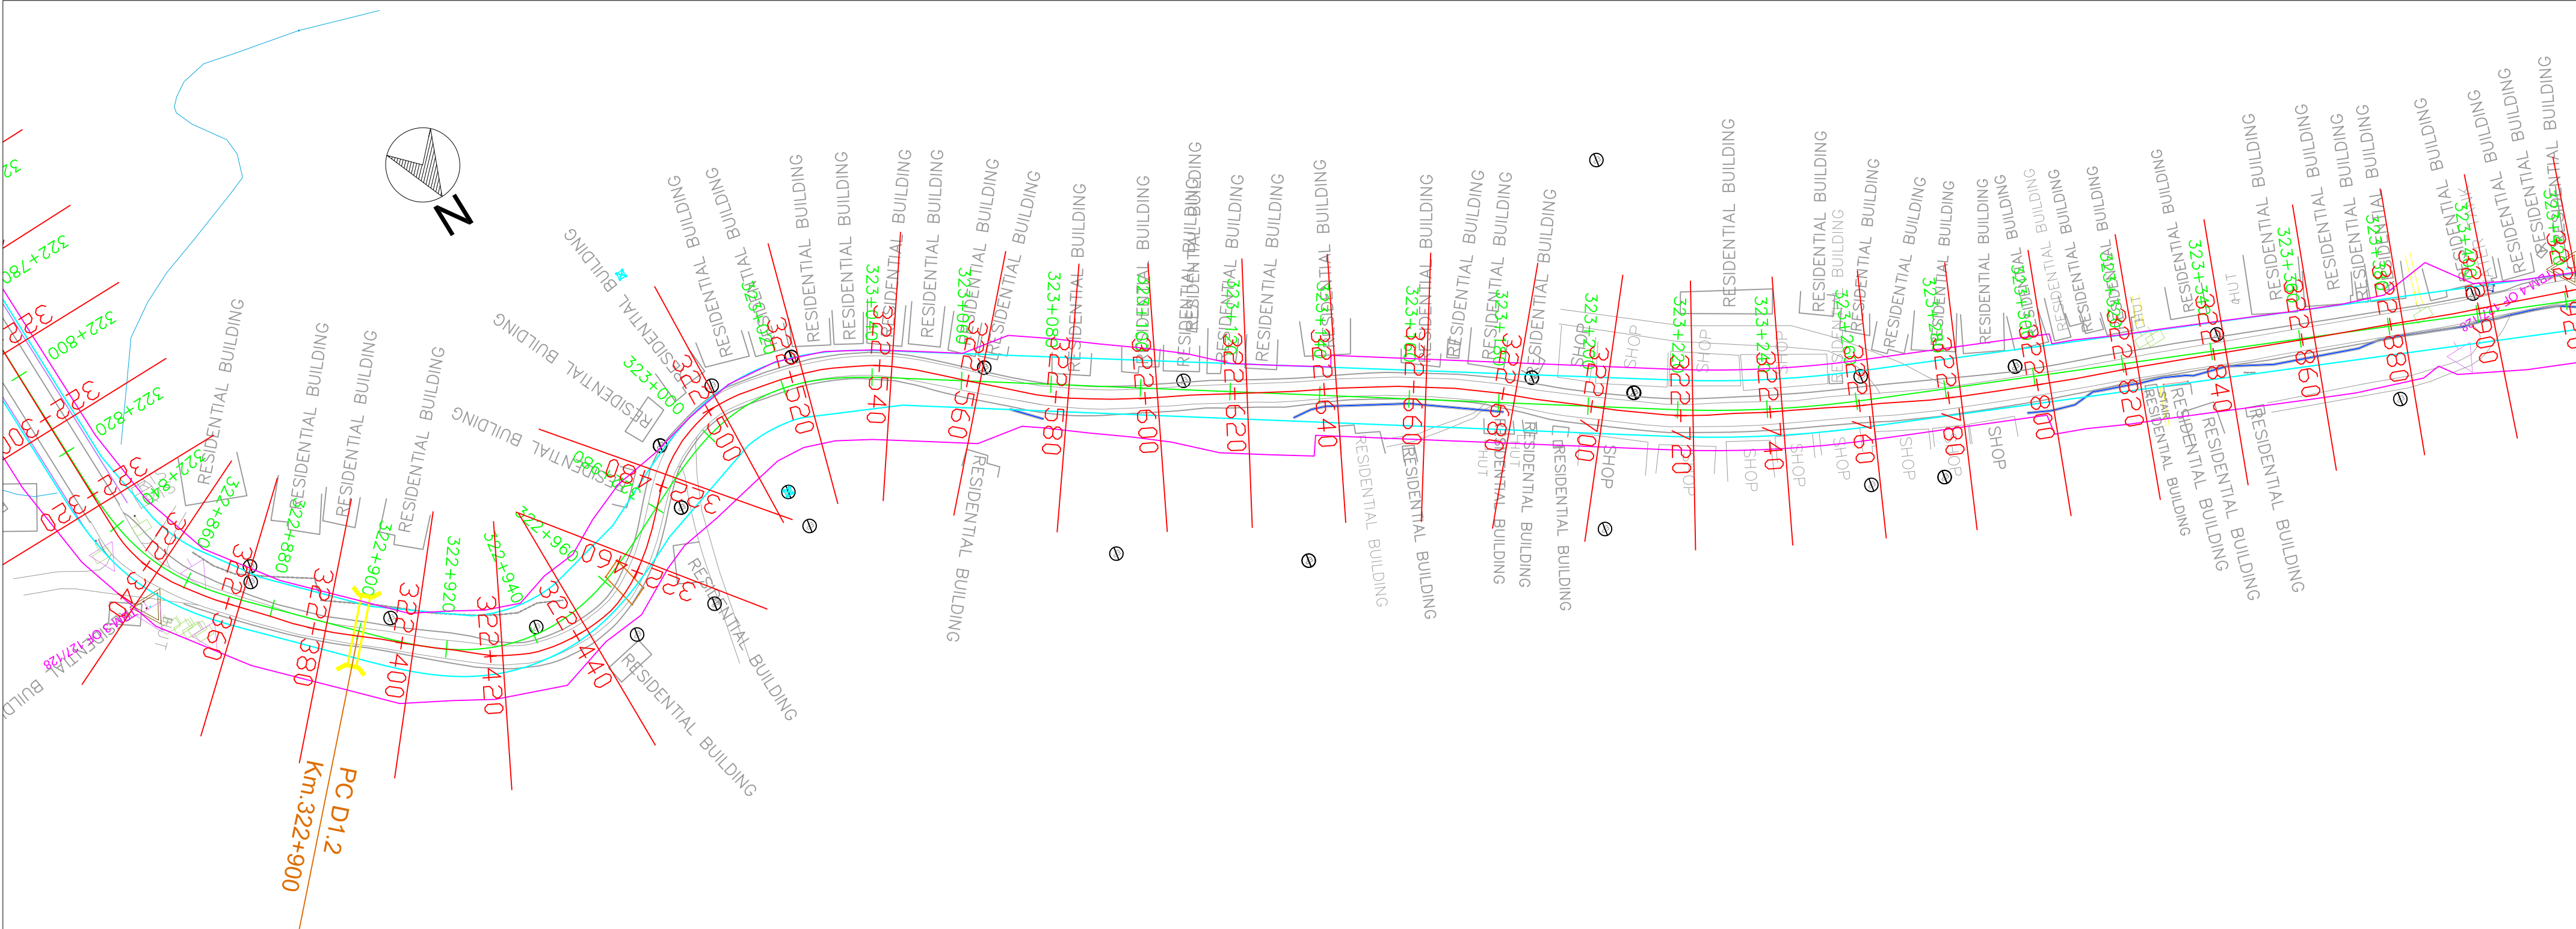


LEGEND	
EX. CENTRE LINE	
PRO. CENTRE LINE	
RIGHT PRO. ROW	
LEFT PRO. ROW	
PRO. WIDENING	
INVERT LINE	
RIVER	
HT TOWER	
TELEPHONE POST	
KILOMETRE POST	
LIGHT POST	
TRANSFORMER	
ROAD SIGN BOARD	
NAME BOARD	
GCP	
TBM	
CULVERT	
ELECTRIC POST	
EX. CHAINAGE	
PRO. CHAINAGE	

 National Highways & Infrastructure Development Corporation Limited	REMARKS: 1: All Dimensions are in m.						WIDENING AND UPGRADATION TO 2 LANE WITH PAVED SHOULDER CONFIGURATION AND GEOMETRIC IMPROVEMENTS IN THE STATE OF MIZORAM			Drawing Title :- NH - 54 P1 PLAN STATION - KM 322+840- KM 323+840		
								Designed.	Checked	Approved.	Drawing No:- NH - 54 - P7 - P	
								Drawn.	Scale. H=1 : 1000 V=1:1000	Date.	Sheet No:- 28 OF 38	
		Rev.	Date.		Drawn.	Checked.	Approved.					


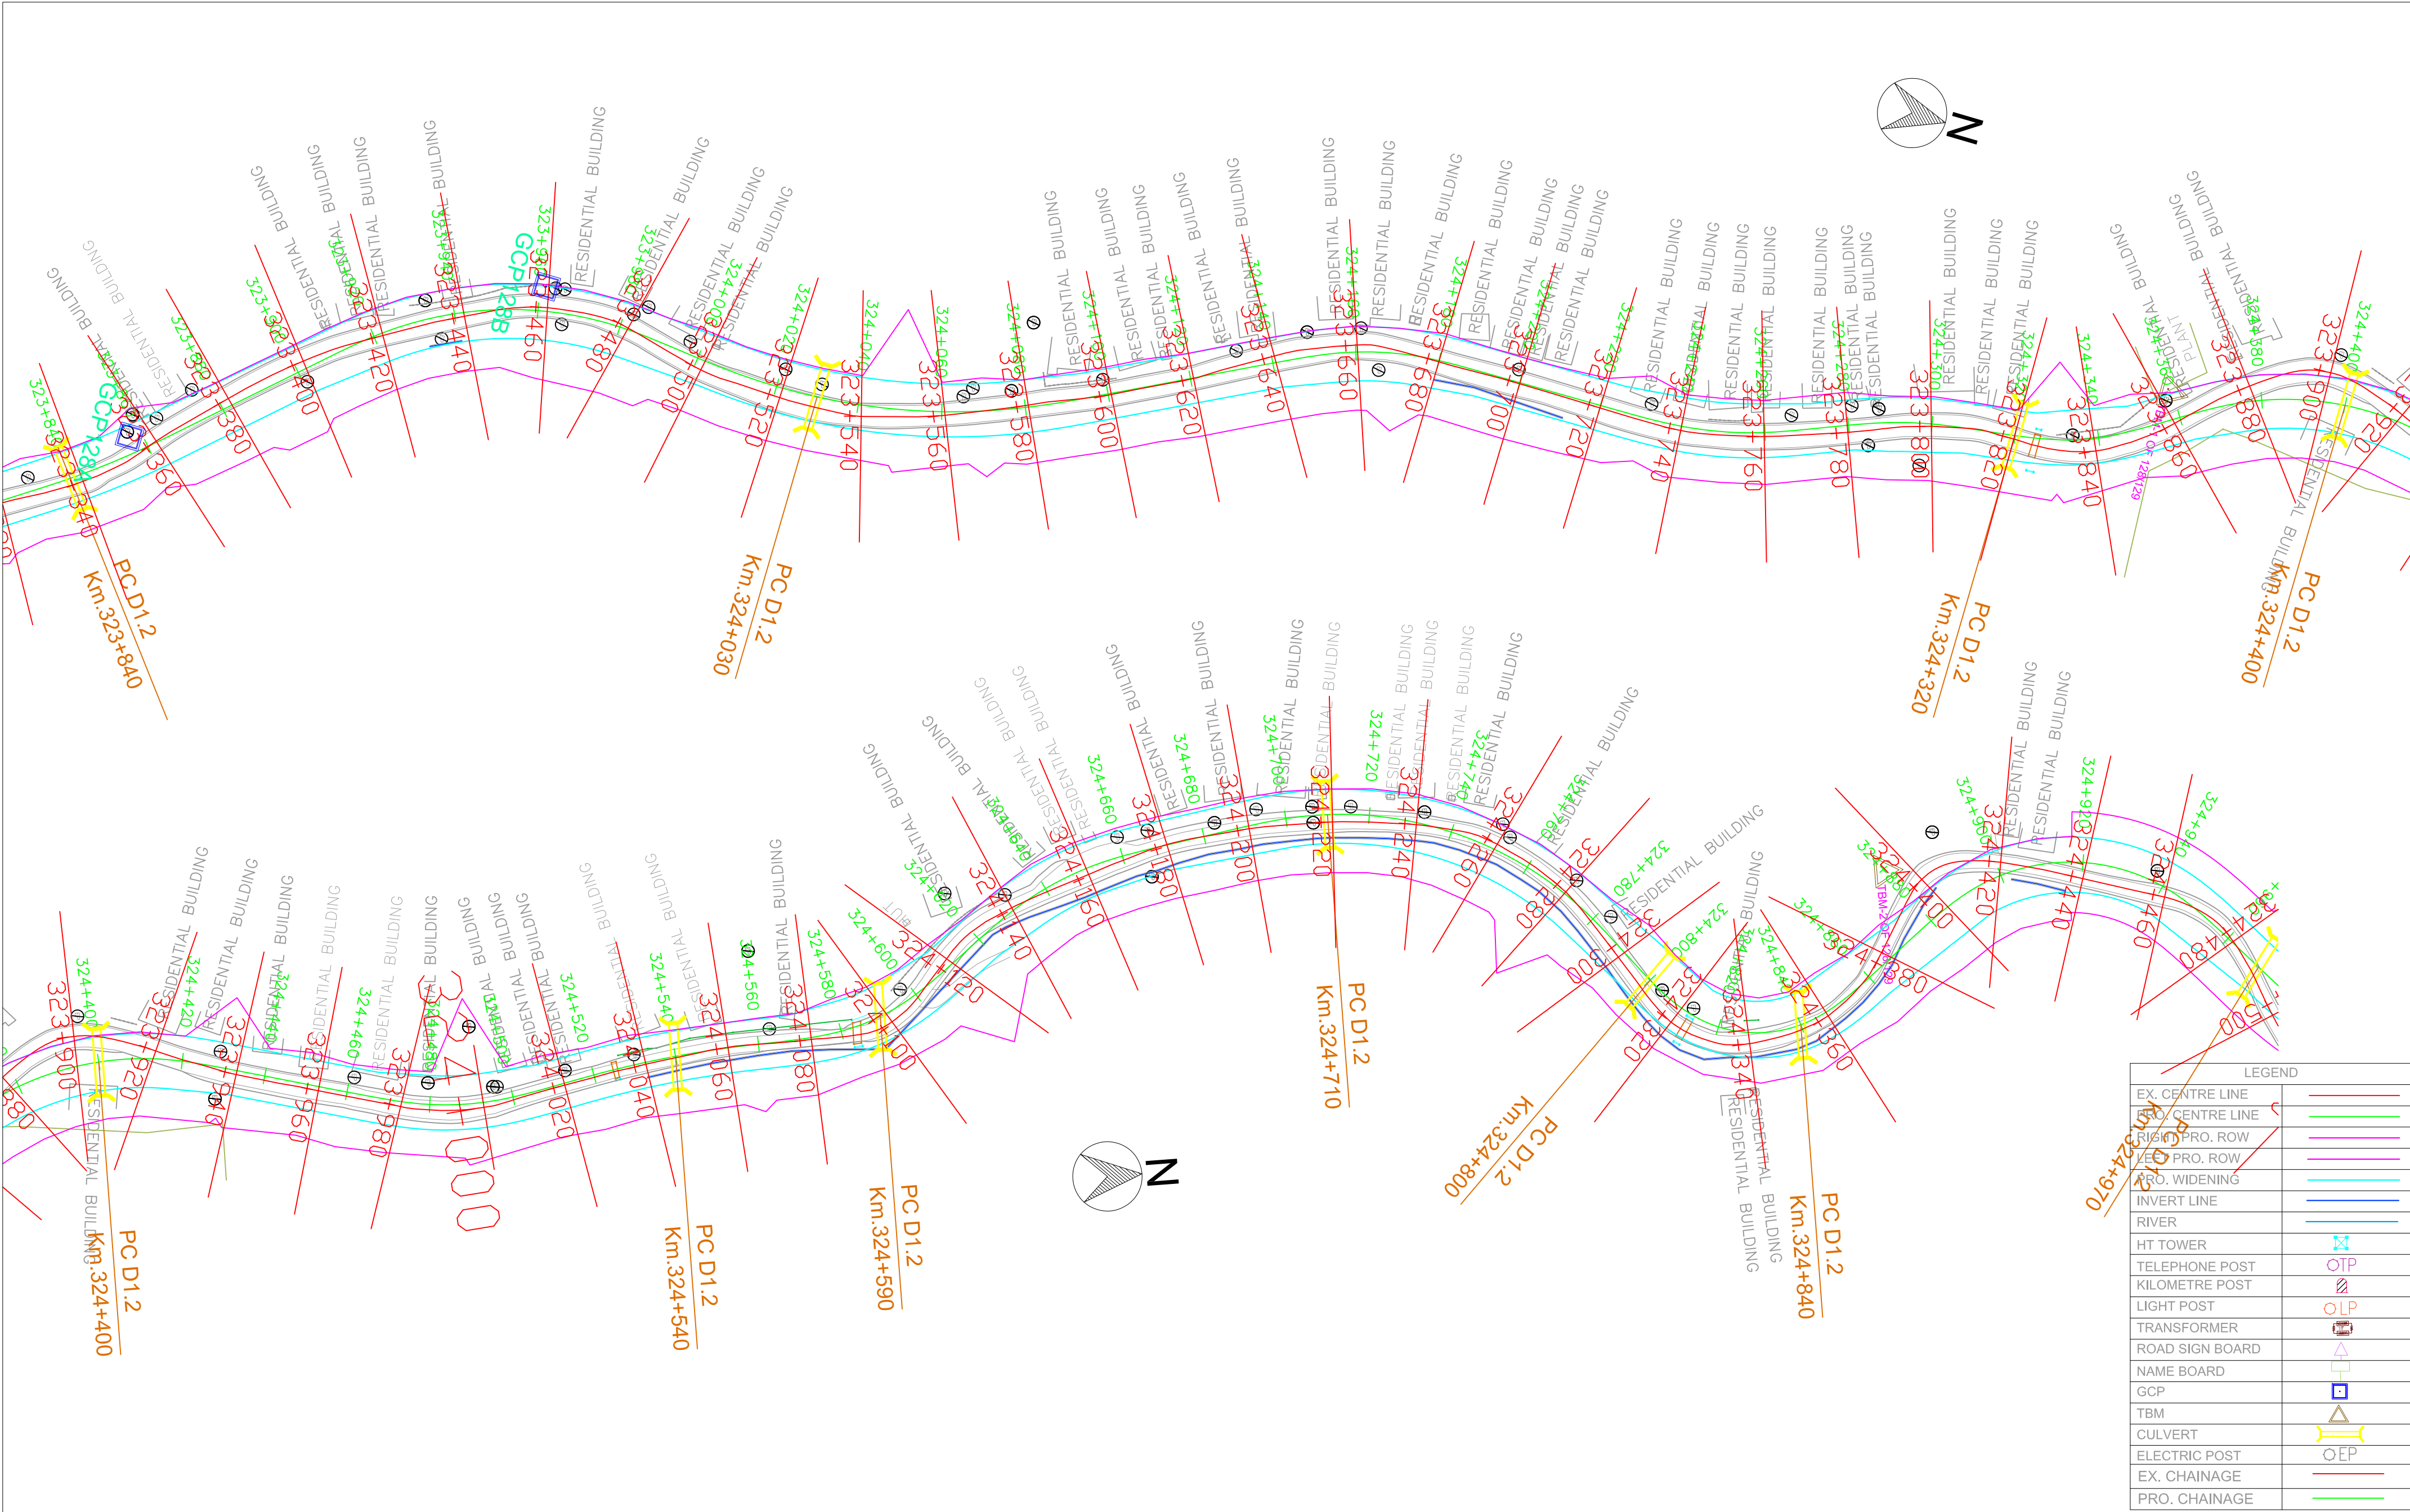


 National Highways & Infrastructure Development Corporation Limited	REMARKS: 1: All Dimensions are in m.						WIDENING AND UPGRADATION TO 2 LANE WITH PAVED SHOULDER CONFIGURATION AND GEOMETRIC IMPROVEMENTS IN THE STATE OF MIZORAM			Drawing Title :- NH - 54 P1 PLAN STATION - KM 323+840- KM 324+920		
								Designed.	Checked	Approved.	Drawing No:- NH - 54 - P7 - P	
								Drawn.	Scale. H=1 : 1000 V=1:1000	Date.	Sheet No:- 29 OF 38	
		Rev.	Date.			Drawn.	Checked.	Approved.				

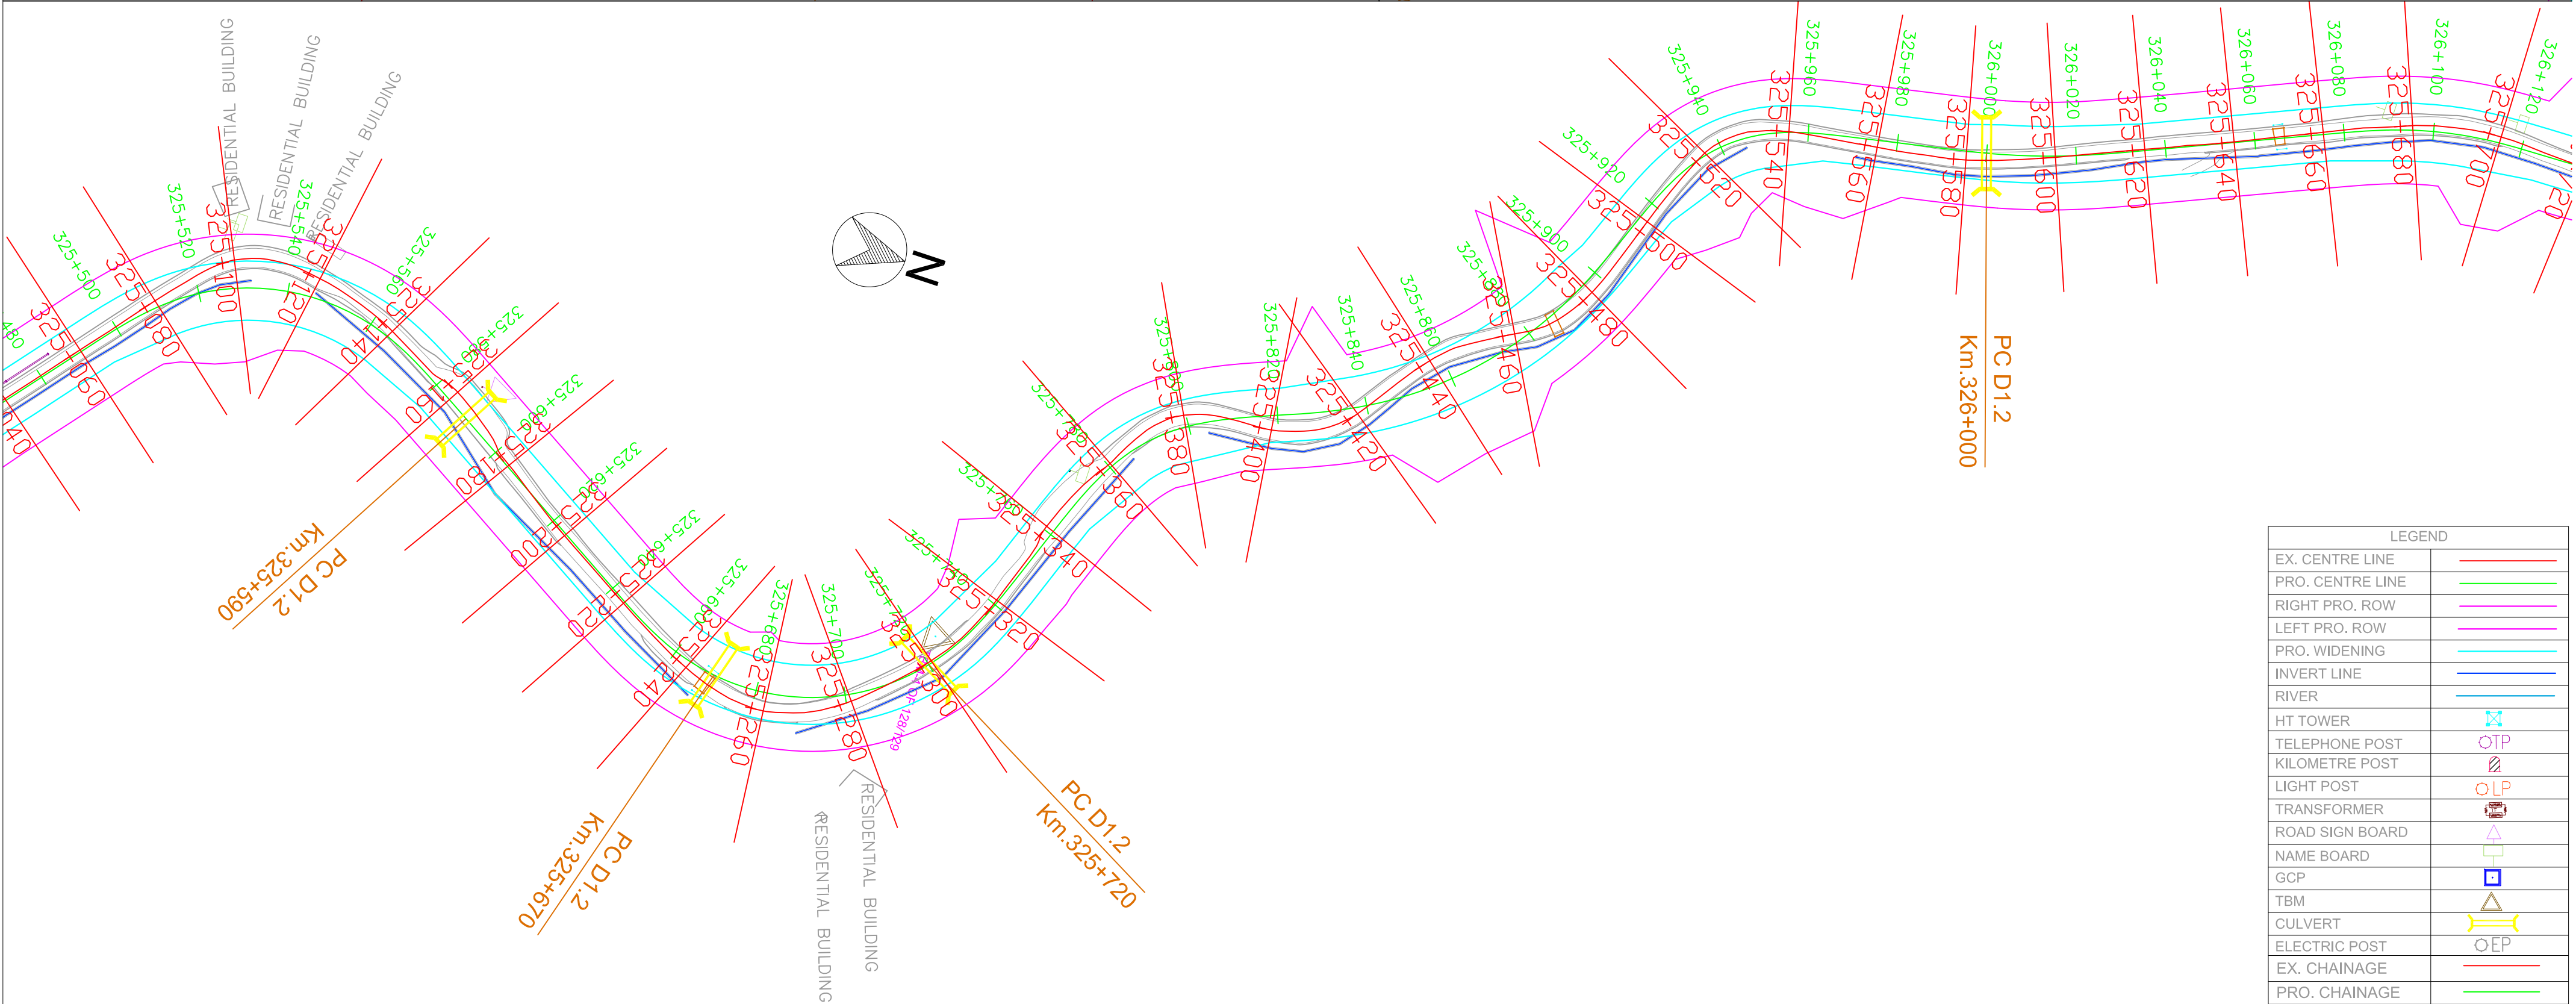
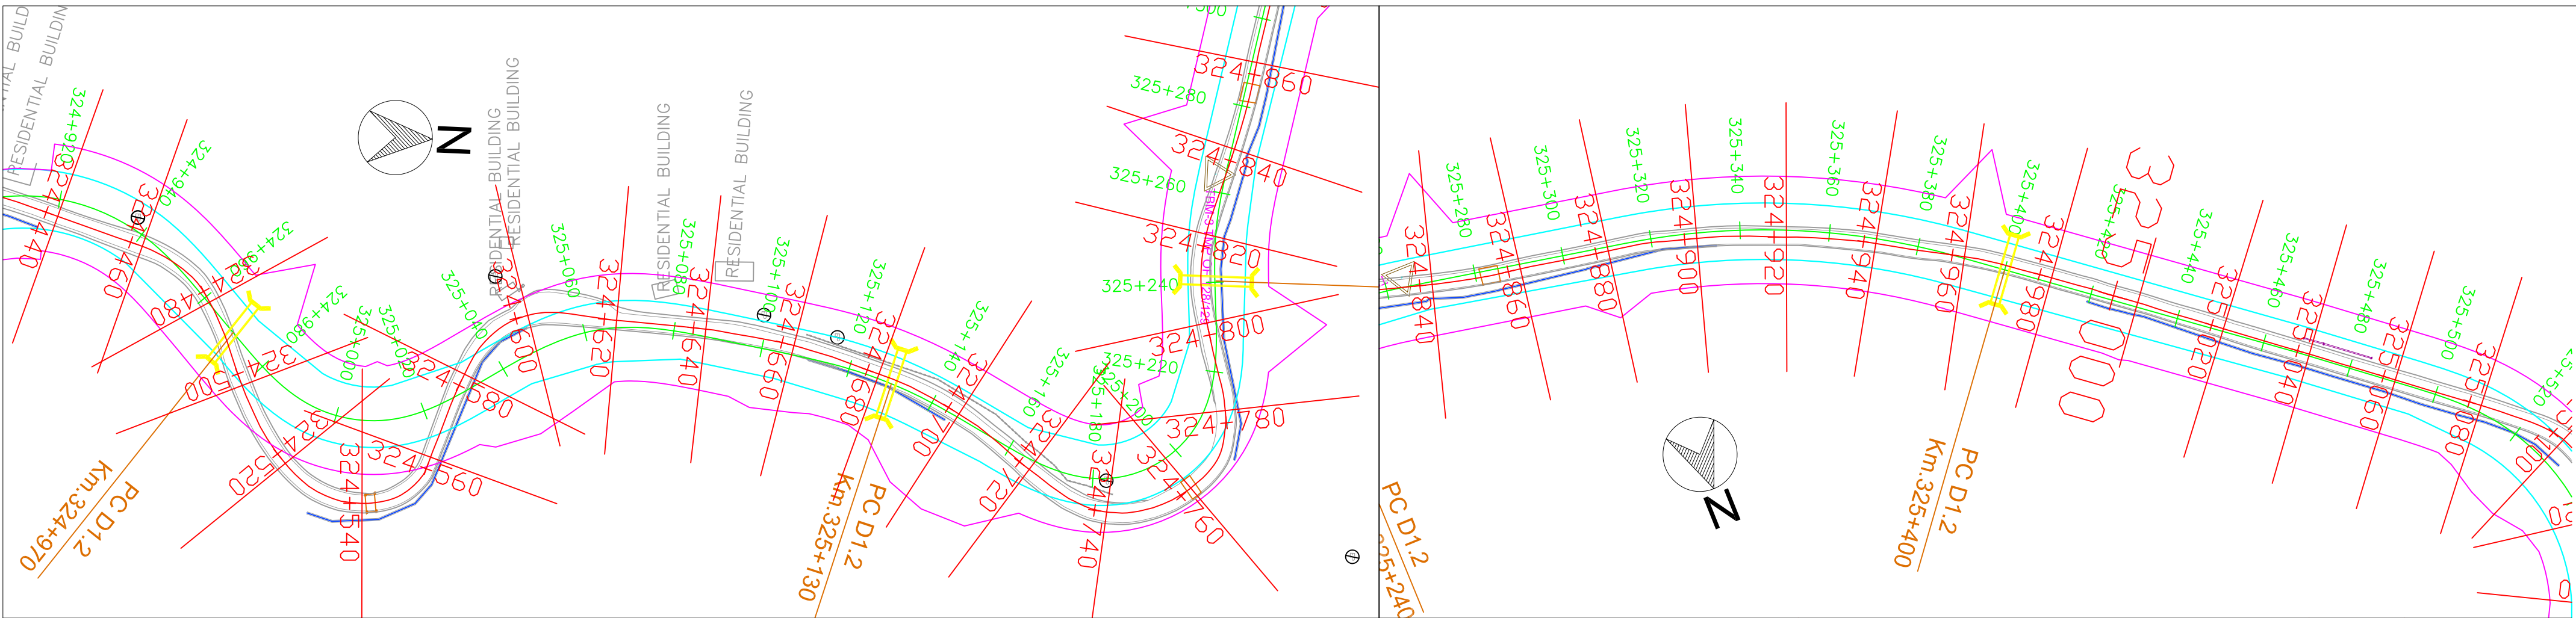


LEGEND	
EX. CENTRE LINE	—
PRO. CENTRE LINE	—
RIGHT PRO. ROW	—
LEFT PRO. ROW	—
PRO. WIDENING	—
INVERT LINE	—
RIVER	—
HT TOWER	
TELEPHONE POST	
KILOMETRE POST	
LIGHT POST	
TRANSFORMER	
ROAD SIGN BOARD	
NAME BOARD	
GCP	
TBM	
CULVERT	
ELECTRIC POST	
EX. CHAINAGE	—
PRO. CHAINAGE	—

 National Highways & Infrastructure Development Corporation Limited	REMARKS: 1: All Dimensions are in m.							WIDENING AND UPGRADATION TO 2 LANE WITH PAVED SHOULDER CONFIGURATION AND GEOMETRIC IMPROVEMENTS IN THE STATE OF MIZORAM			Drawing Title :- NH - 54 P1 PLAN STATION - KM 324+920- KM 326+100	
											Drawing No:- NH - 54 - P7 - P	
								Designed.	Checked	Approved.	Drawing No:-	
								Drawn.	Scale. H=1 : 1000 V=1:1000	Date.	Sheet No:- 30 OF 38	
		Rev.	Date.					Drawn.	Checked.	Approved.		

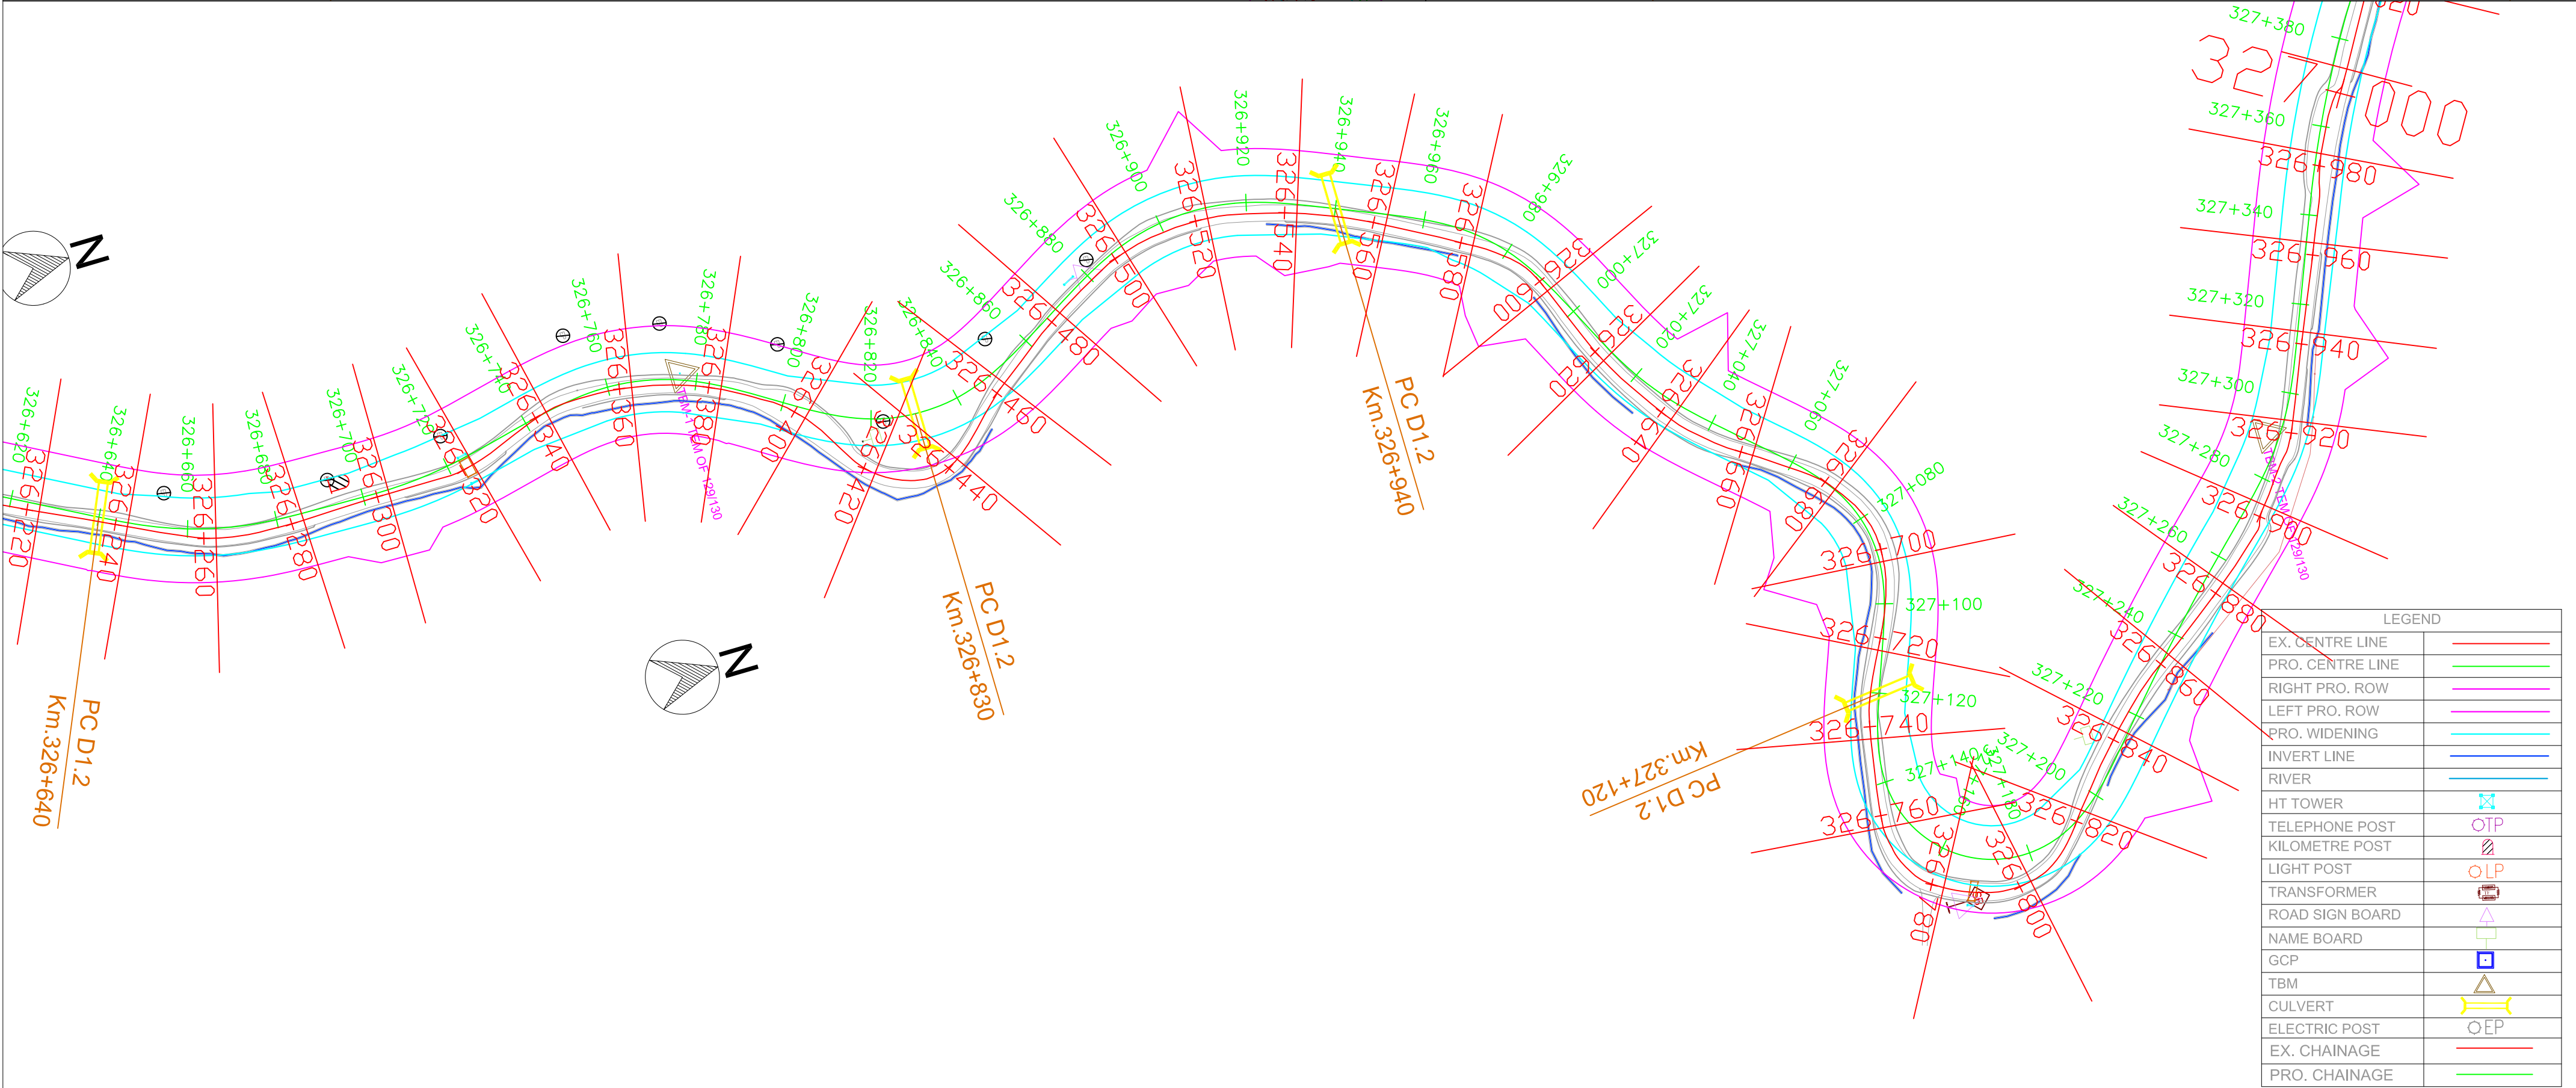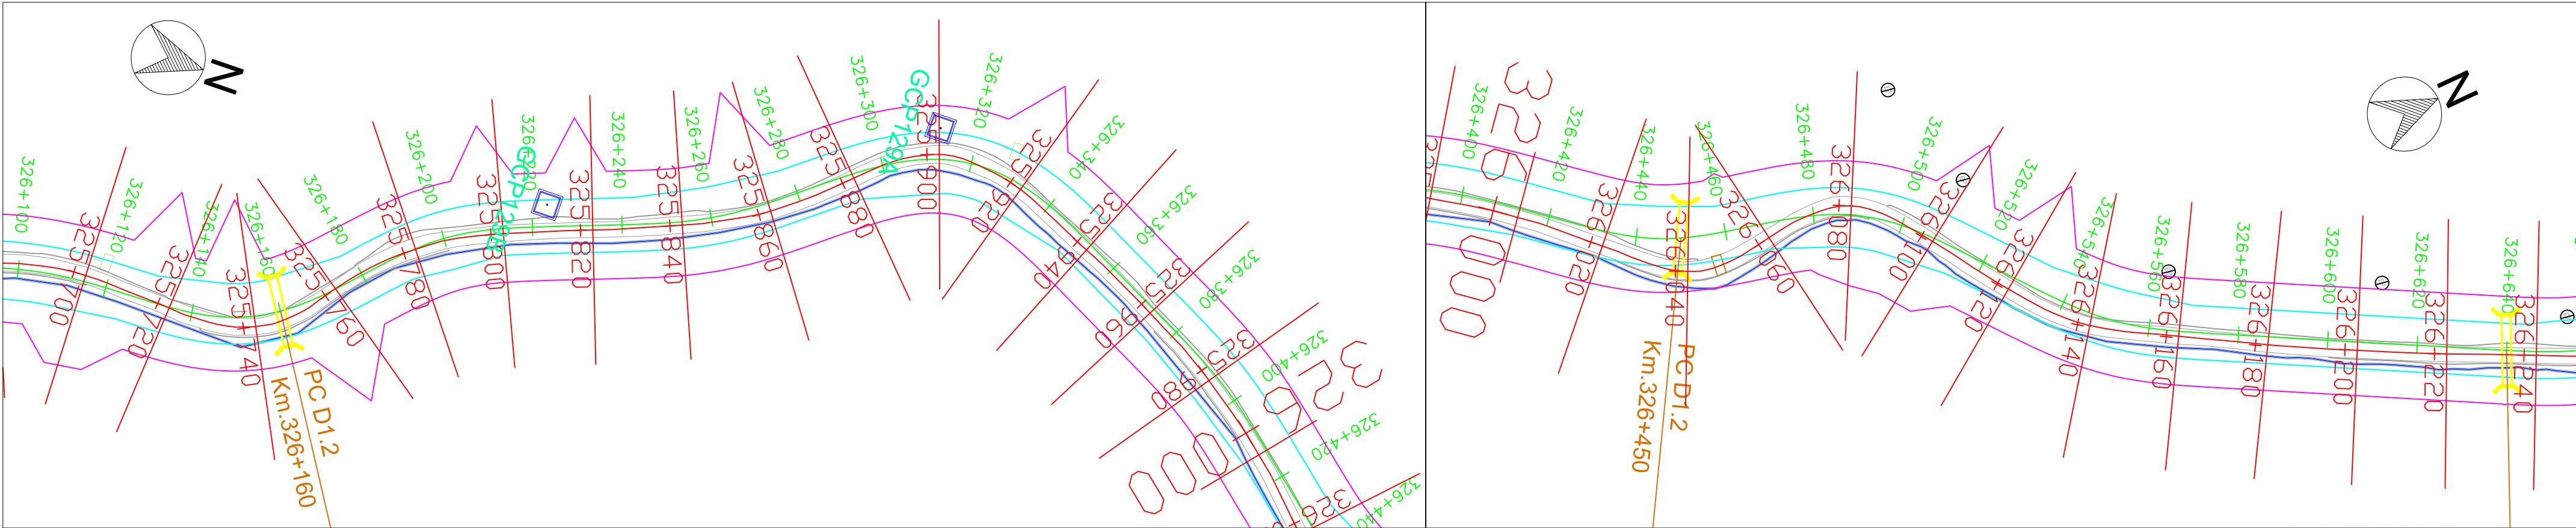

	REMARKS: 1: All Dimensions are in m.							WIDENING AND UPGRADATION TO 2 LANE WITH PAVED SHOULDER CONFIGURATION AND GEOMETRIC IMPROVEMENTS IN THE STATE OF MIZORAM	Drawing Title :- NH - 54 P1 PLAN STATION - KM 326+100 - KM 327+360		
										Drawing No:- NH - 54 - P7 - P	
										Sheet No:- 31 OF 38	
		Rev.	Date.		Drawn.	Checked.	Approved.		Designed.	Checked.	Approved.
								Drawn.	Scale. H=1 : 1000 V=1:1000	Date.	

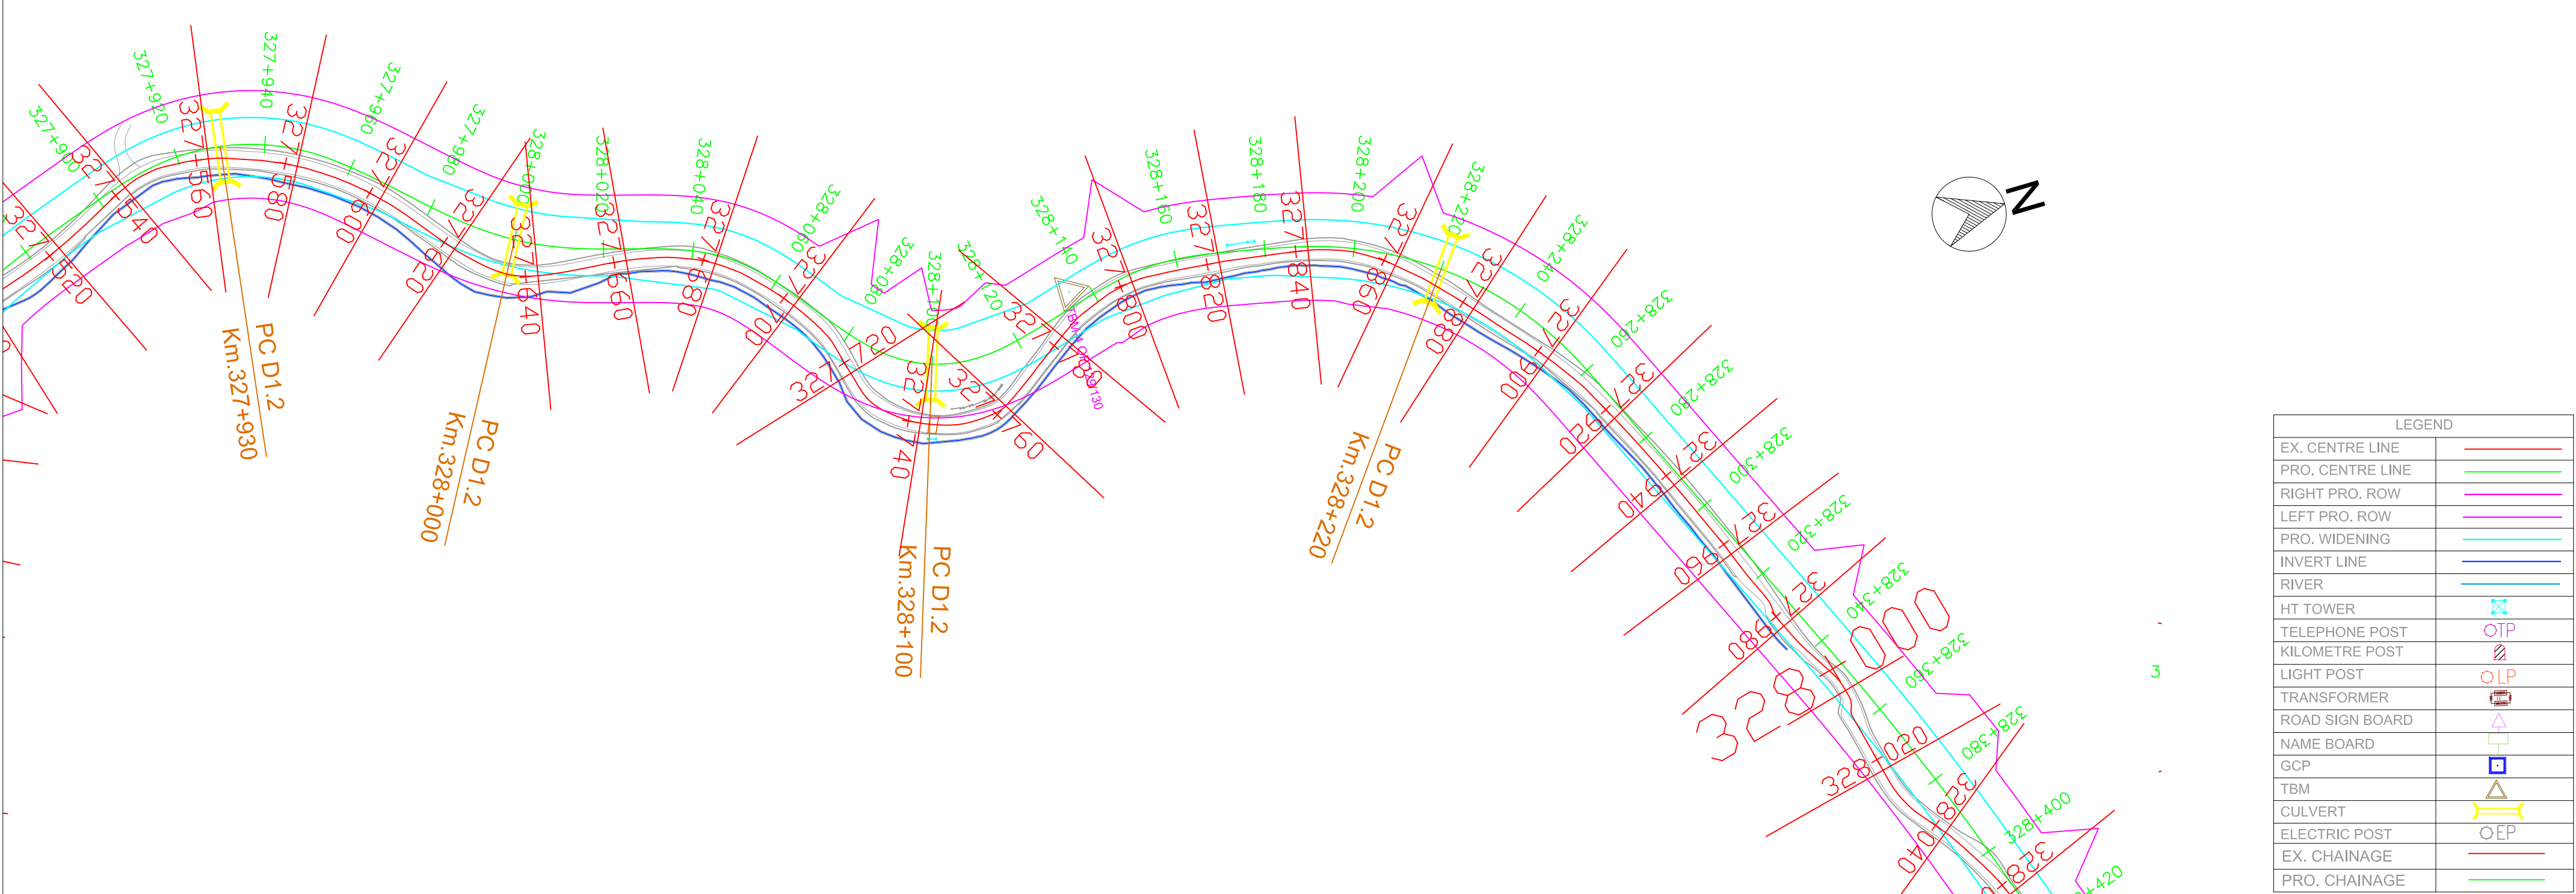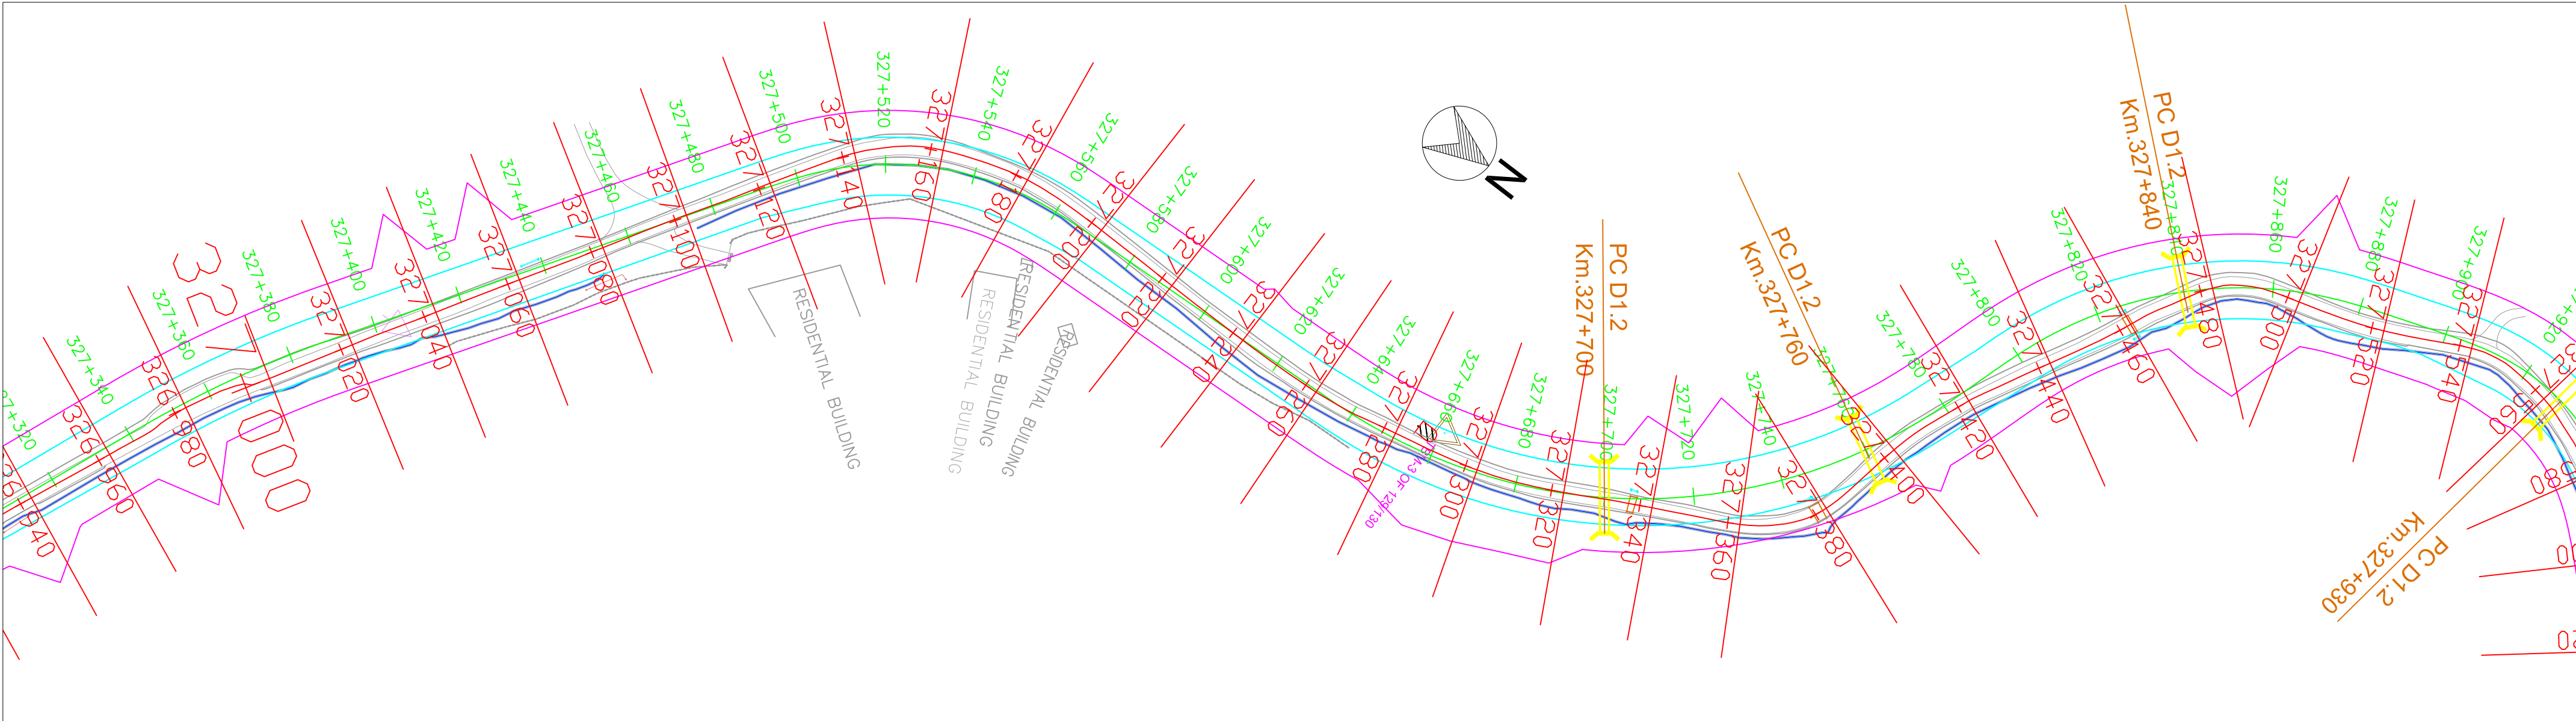

LEGEND	
EX. CENTRE LINE	
PRO. CENTRE LINE	
RIGHT PRO. ROW	
LEFT PRO. ROW	
PRO. WIDENING	
INVERT LINE	
RIVER	
HT TOWER	
TELEPHONE POST	
KILOMETRE POST	
LIGHT POST	
TRANSFORMER	
ROAD SIGN BOARD	
NAME BOARD	
GCP	
TBM	
CULVERT	
ELECTRIC POST	
EX. CHAINAGE	
PRO. CHAINAGE	



National Highways & Infrastructure
Development Corporation Limited

REMARKS:
1: All Dimensions are in m.

Rev.	Date.			Drawn.	Checked.	Approved.			

WIDENING AND UPGRADATION TO 2 LANE WITH PAVED
SHOULDER CONFIGURATION AND GEOMETRIC
IMPROVEMENTS IN THE STATE OF MIZORAM

Designed.

Checked.

Approved.

Drawn.

Scale.


H=1 : 1000
V=1:1000

Date.


Drawing Title :-
NH - 54 P1
PLAN
STATION - KM 327+360 - KM 328+360

Drawing No:-
NH - 54 - P7 - P


Sheet No:-
32 OF 38

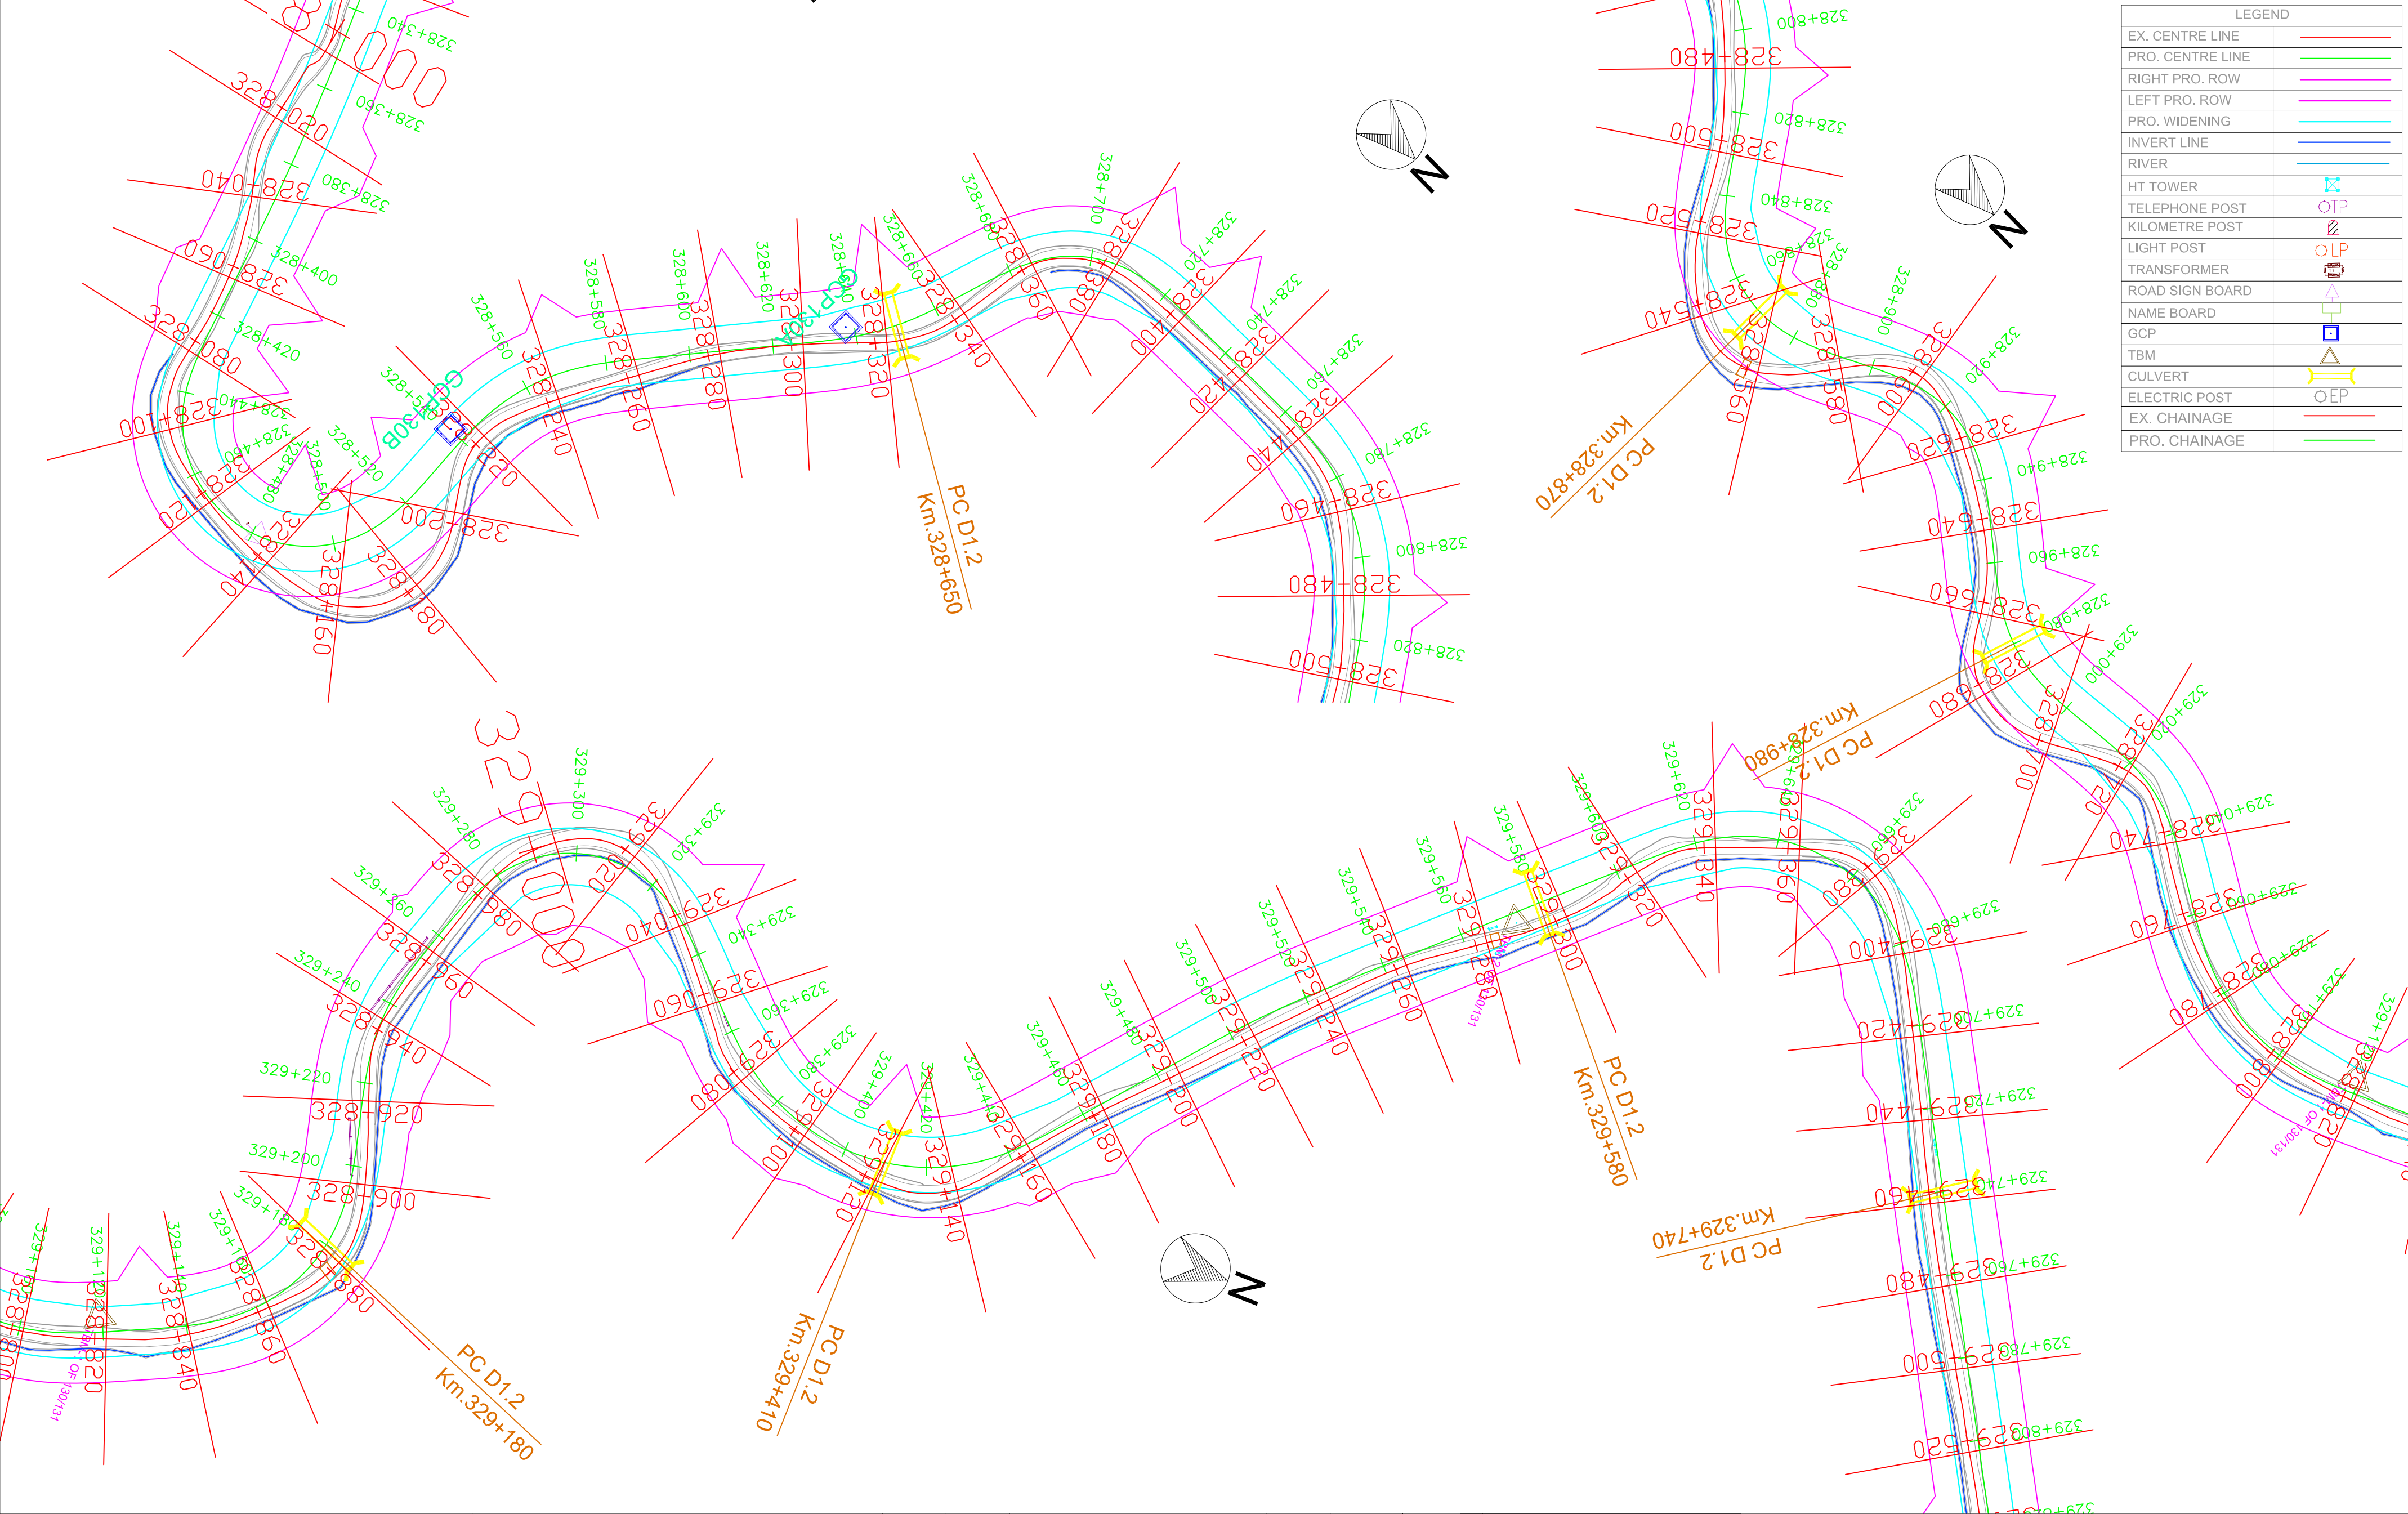



National Highways & Infrastructure Development Corporation Limited	REMARKS: 1: All Dimensions are in m.							WIDENING AND UPGRADATION TO 2 LANE WITH PAVED SHOULDER CONFIGURATION AND GEOMETRIC IMPROVEMENTS IN THE STATE OF MIZORAM			Drawing Title :-	
											NH - 54 P1 PLAN STATION - KM 328+360 - KM 329+800	
								Designed.	Checked	Approved.	Drawing No:-	
								Drawn.	Scale. H=1 : 1000 V=1:1000	Date.	NH - 54 - P7 - P	
		Rev.	Date.		Drawn.	Checked.	Approved.				Sheet No:-	33 OF 38

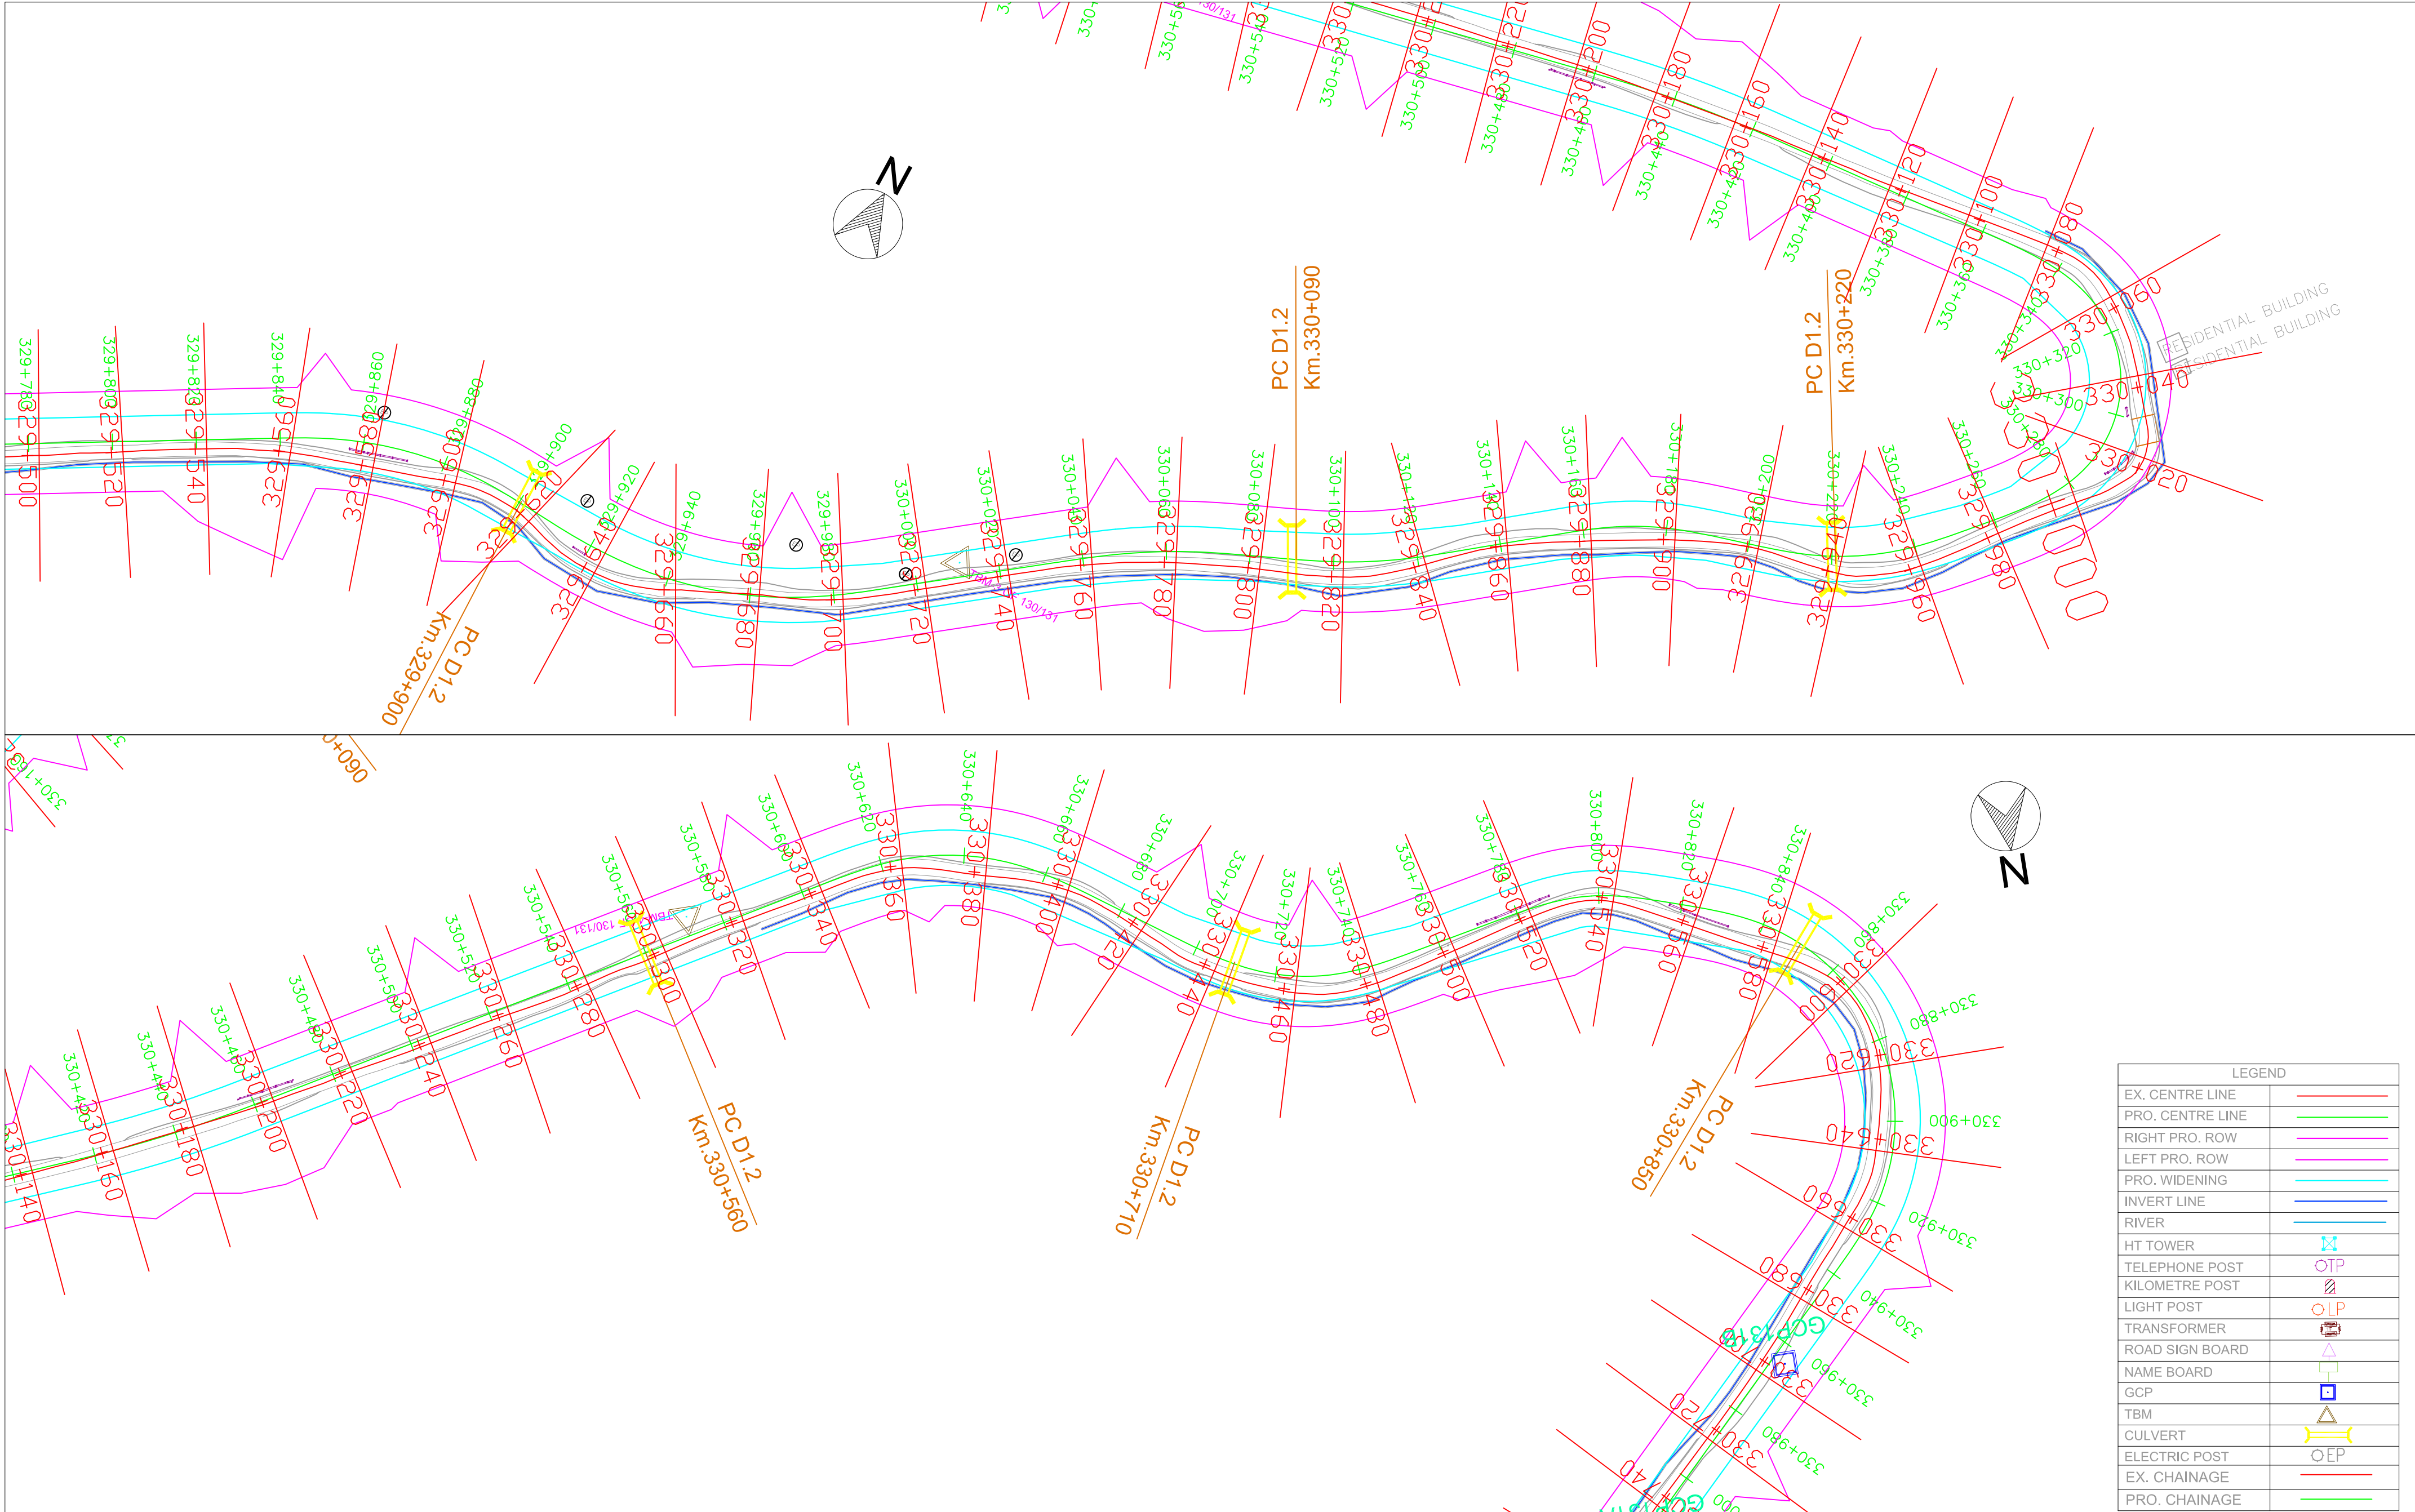

National Highways & Infrastructure Development Corporation Limited	REMARKS: 1: All Dimensions are in m.								WIDENING AND UPGRADATION TO 2 LANE WITH PAVED SHOULDER CONFIGURATION AND GEOMETRIC IMPROVEMENTS IN THE STATE OF MIZORAM			Drawing Title :- NH - 54 P1 PLAN STATION - KM 329+800 - KM 330+980	
									Designed.	Checked	Approved.	Drawing No:- NH - 54 - P7 - P	
									Drawn.	Scale. H=1 : 1000 V=1:1000	Date.	Sheet No:- 34 OF 38	
		Rev.	Date.		Drawn.	Checked.	Approved.						

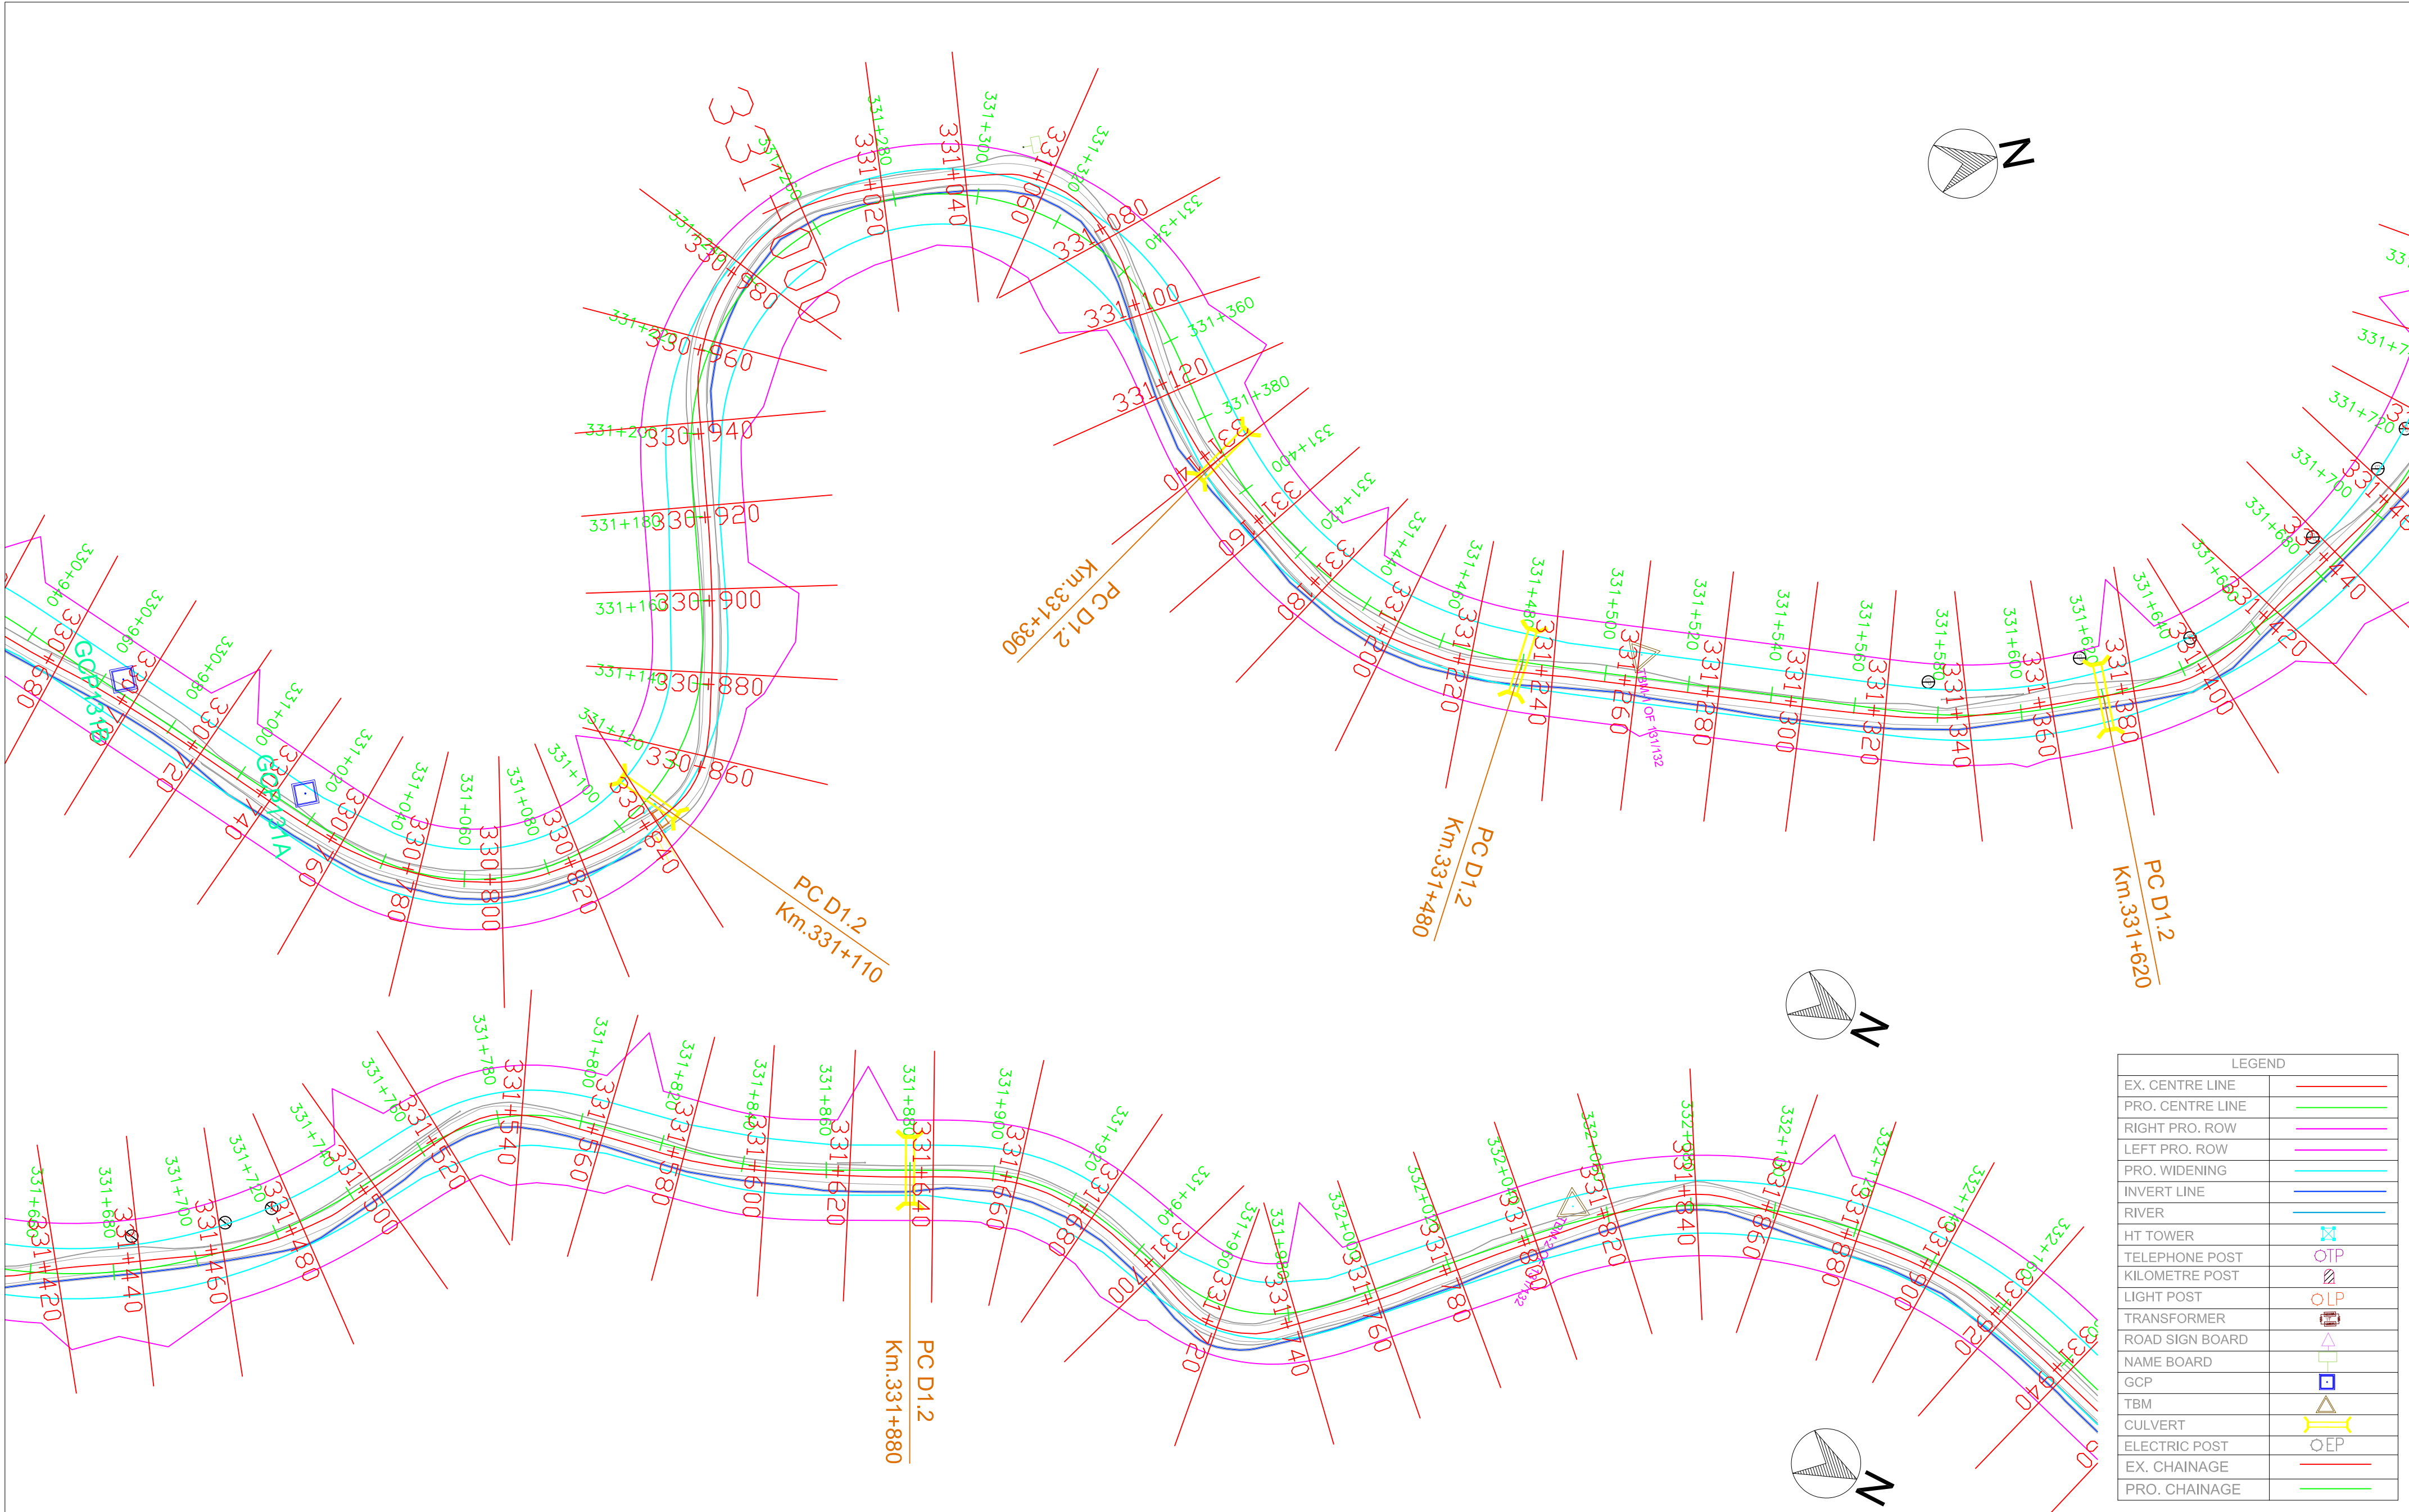

National Highways & Infrastructure Development Corporation Limited	REMARKS: 1: All Dimensions are in m.							WIDENING AND UPGRADATION TO 2 LANE WITH PAVED SHOULDER CONFIGURATION AND GEOMETRIC IMPROVEMENTS IN THE STATE OF MIZORAM			Drawing Title :- NH - 54 P1 PLAN STATION - KM 330+980 - KM 332+140	
											Drawing No:- NH - 54 - P7 - P	
								Designed.	Checked	Approved.	Drawing No:-	
								Drawn.	Scale. H=1 : 1000 V=1:1000	Date.	Sheet No:- 35 OF 38	
		Rev.	Date.			Drawn.	Checked.	Approved.				

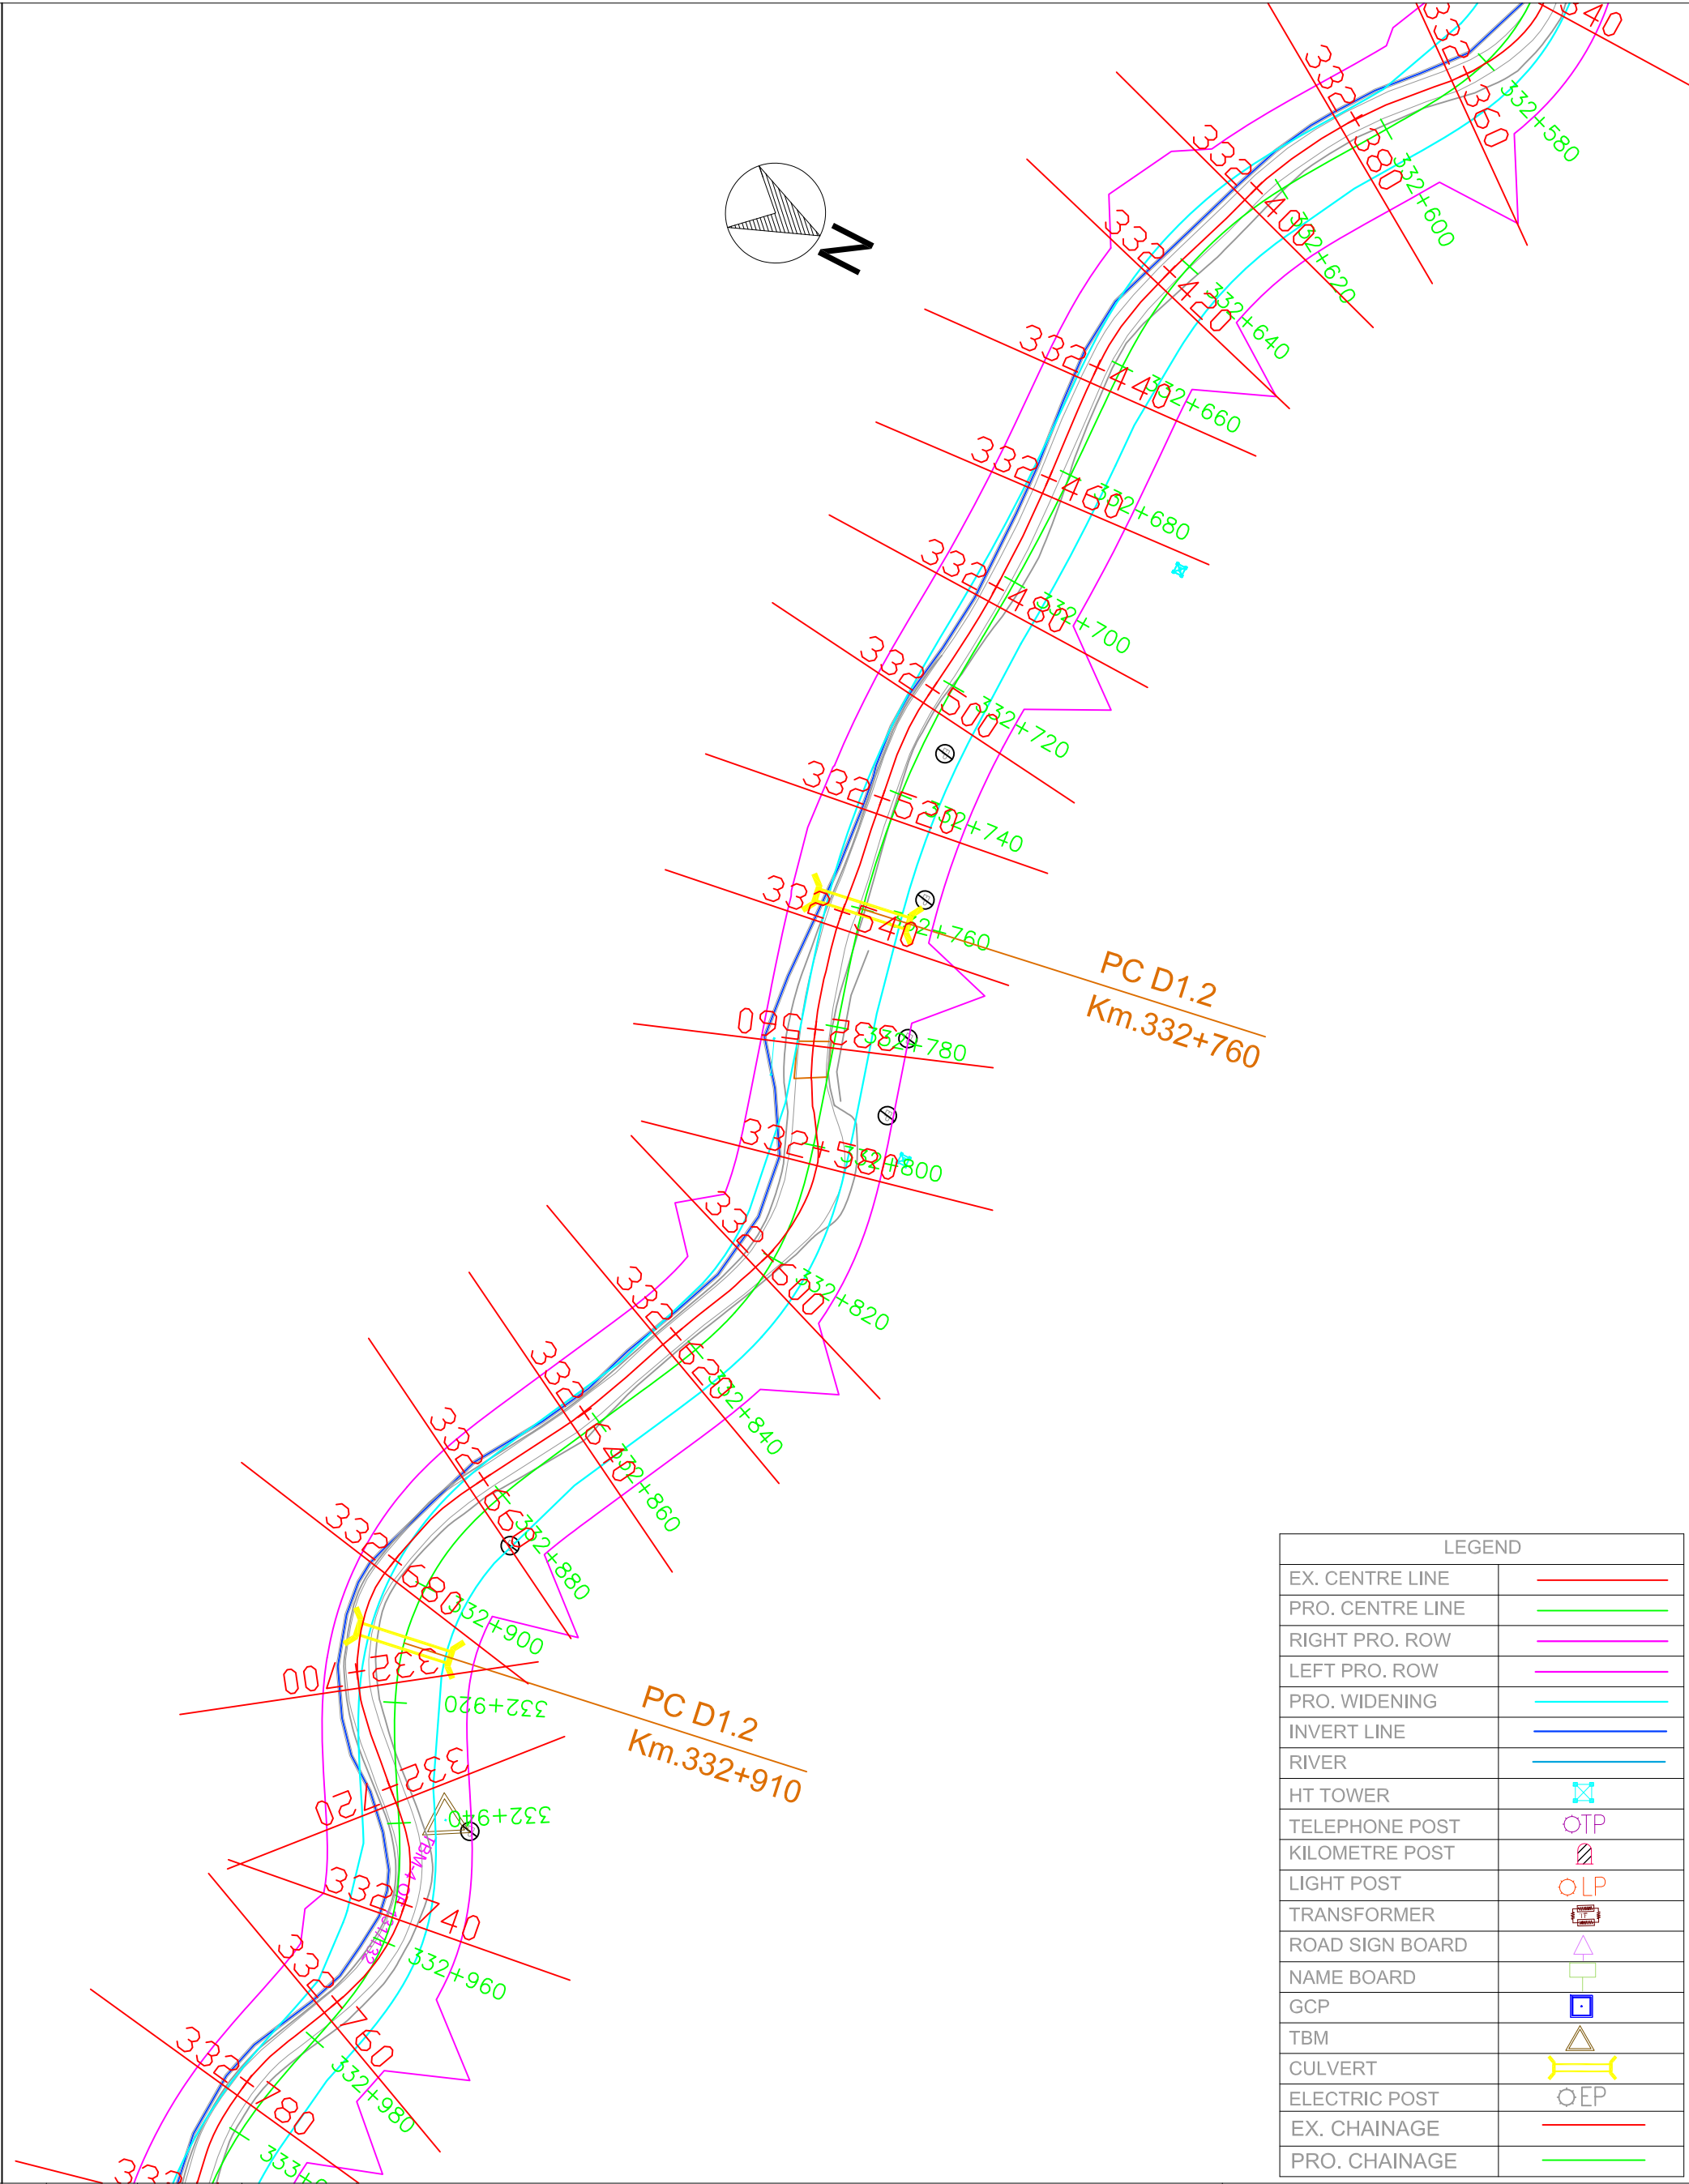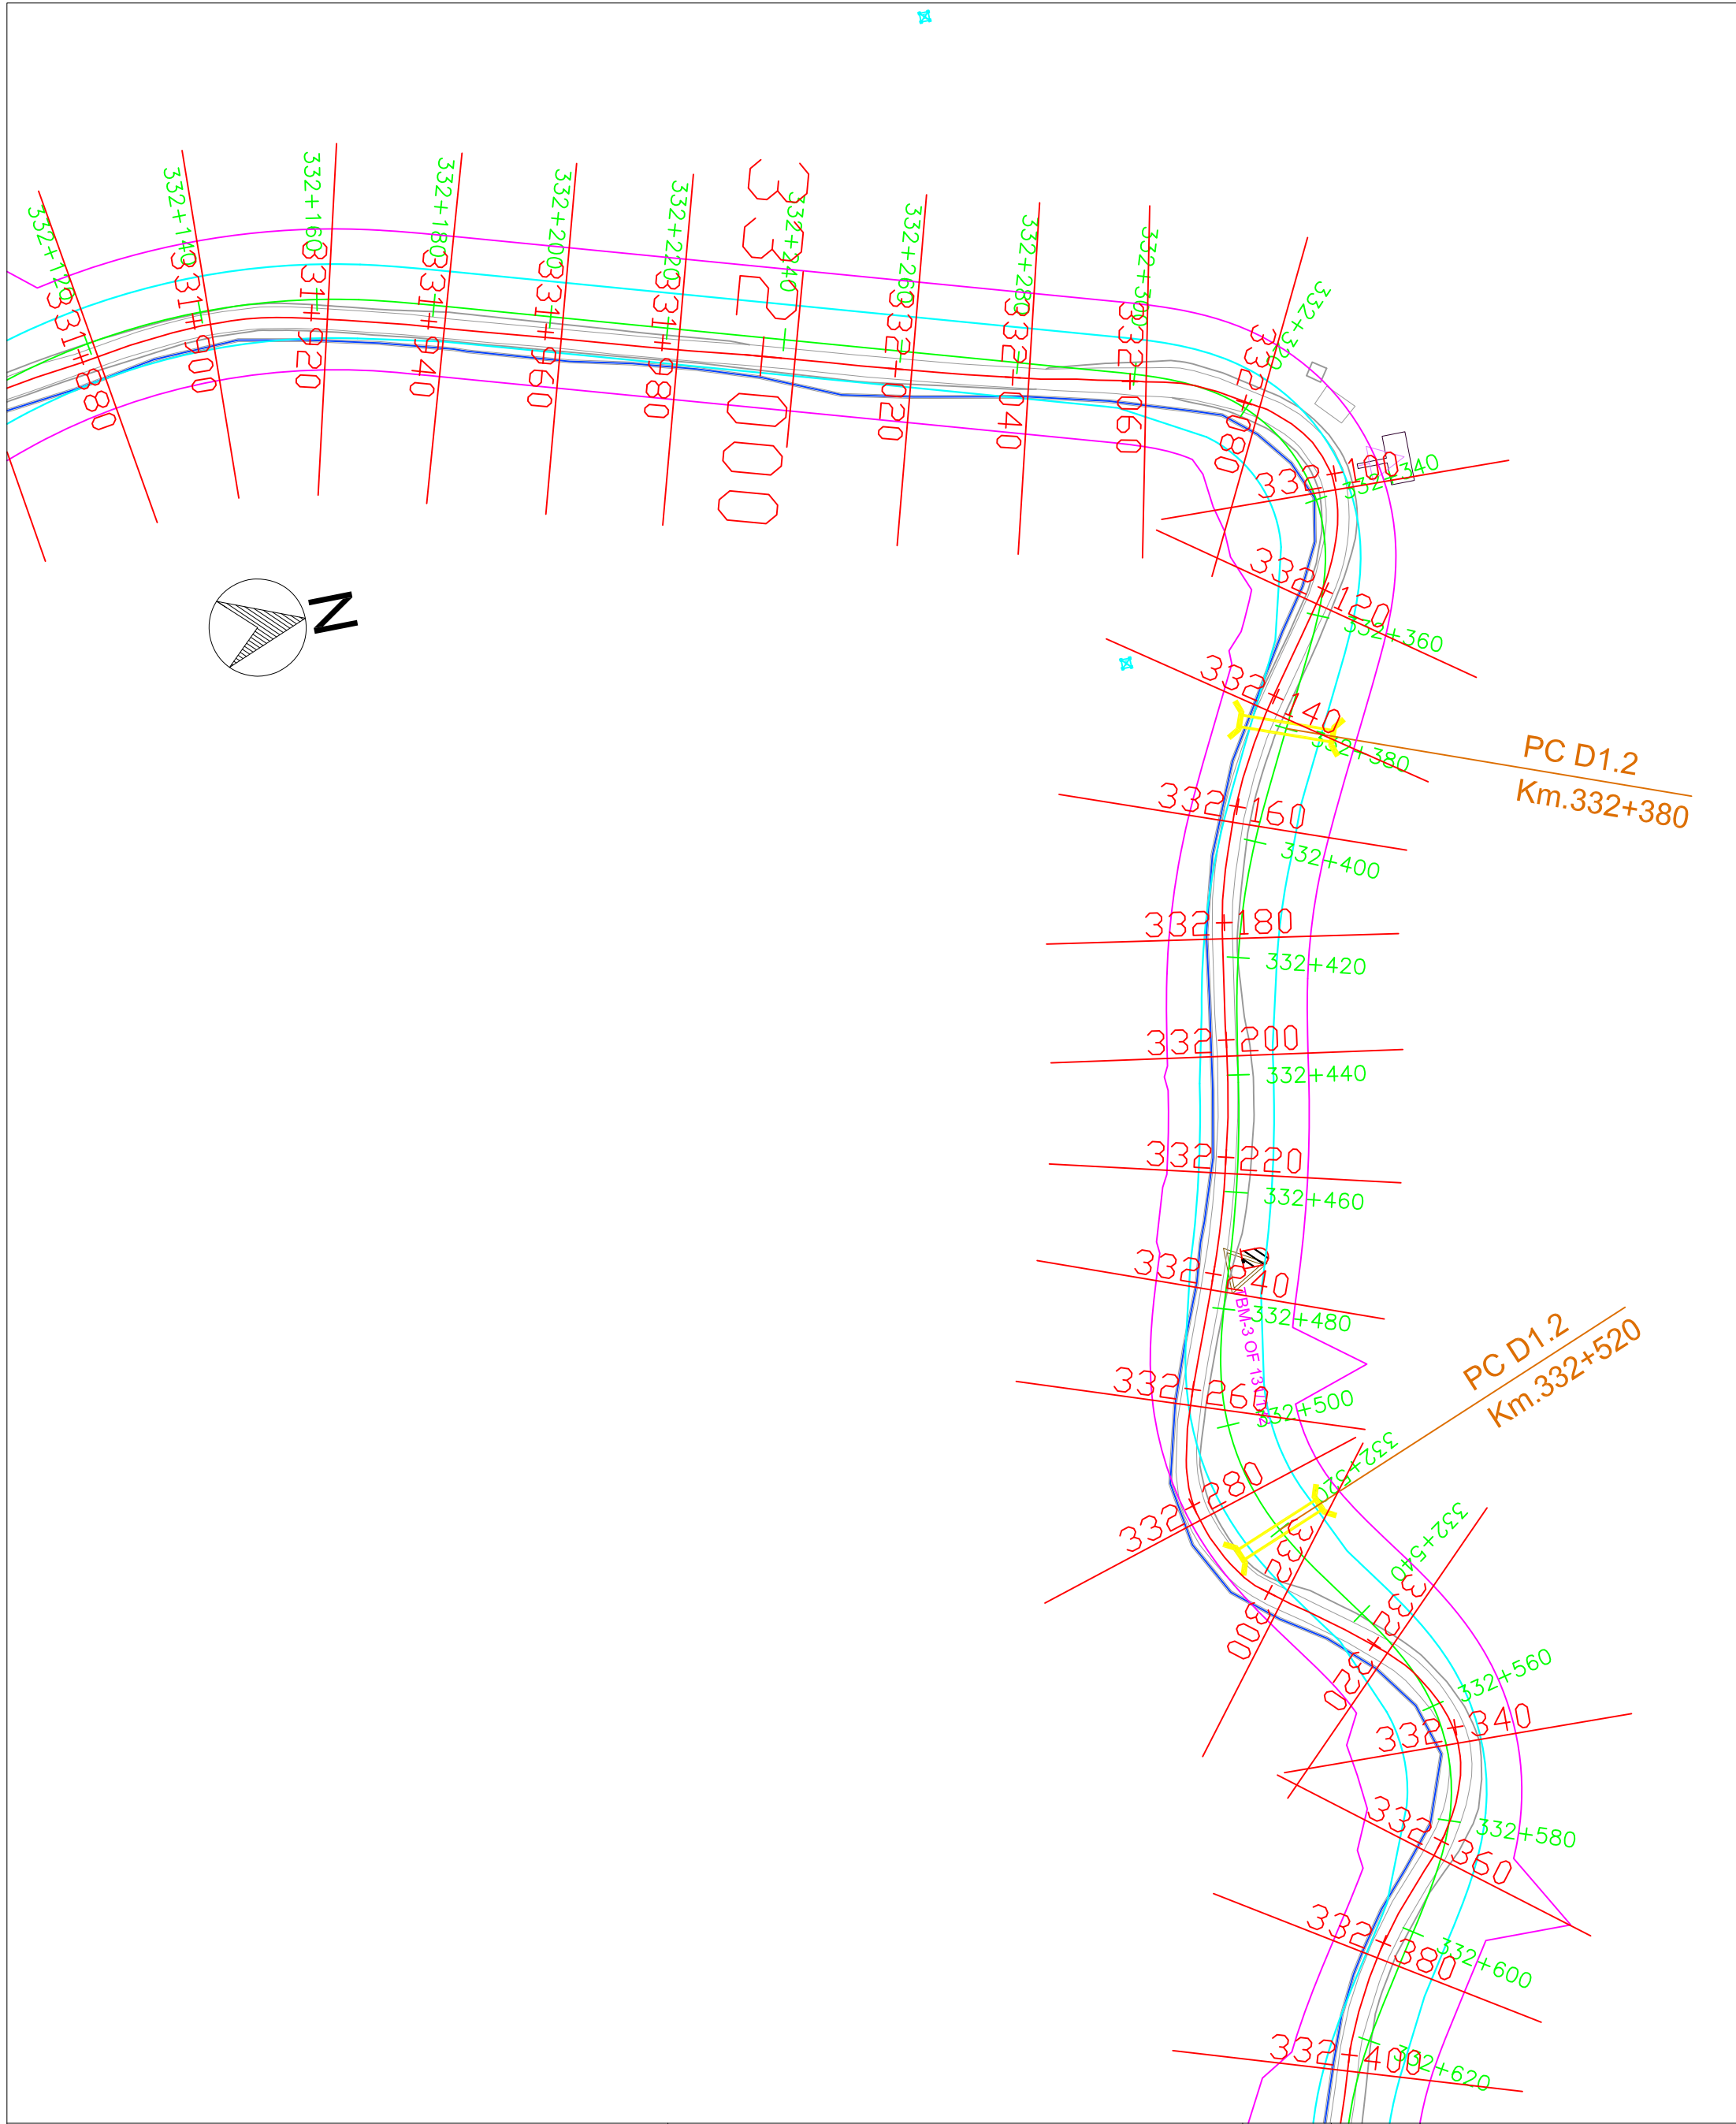

LEGEND	
EX. CENTRE LINE	—
PRO. CENTRE LINE	—
RIGHT PRO. ROW	—
LEFT PRO. ROW	—
PRO. WIDENING	—
INVERT LINE	—
RIVER	—
HT TOWER	
TELEPHONE POST	
KILOMETRE POST	
LIGHT POST	
TRANSFORMER	
ROAD SIGN BOARD	
NAME BOARD	
GCP	
TBM	
CULVERT	
ELECTRIC POST	
EX. CHAINAGE	—
PRO. CHAINAGE	—



National Highways & Infrastructure
Development Corporation Limited

REMARKS:

1: All Dimensions are in m.

Rev.	Date.			Drawn.	Checked.	Approved.

WIDENING AND UPGRADATION TO 2 LANE WITH PAVED
SHOULDER CONFIGURATION AND GEOMETRIC
IMPROVEMENTS IN THE STATE OF MIZORAM

Designed.	Checked	Approved.
Drawn.	Scale. H=1 : 1000 V=1:1000	Date.

Drawing Title :-



NH - 54 P1
PLAN
STATION - KM 332+140 - KM 332+980

Drawing No:-

NH - 54 - P7 - P



Sheet No:-

36 OF 38

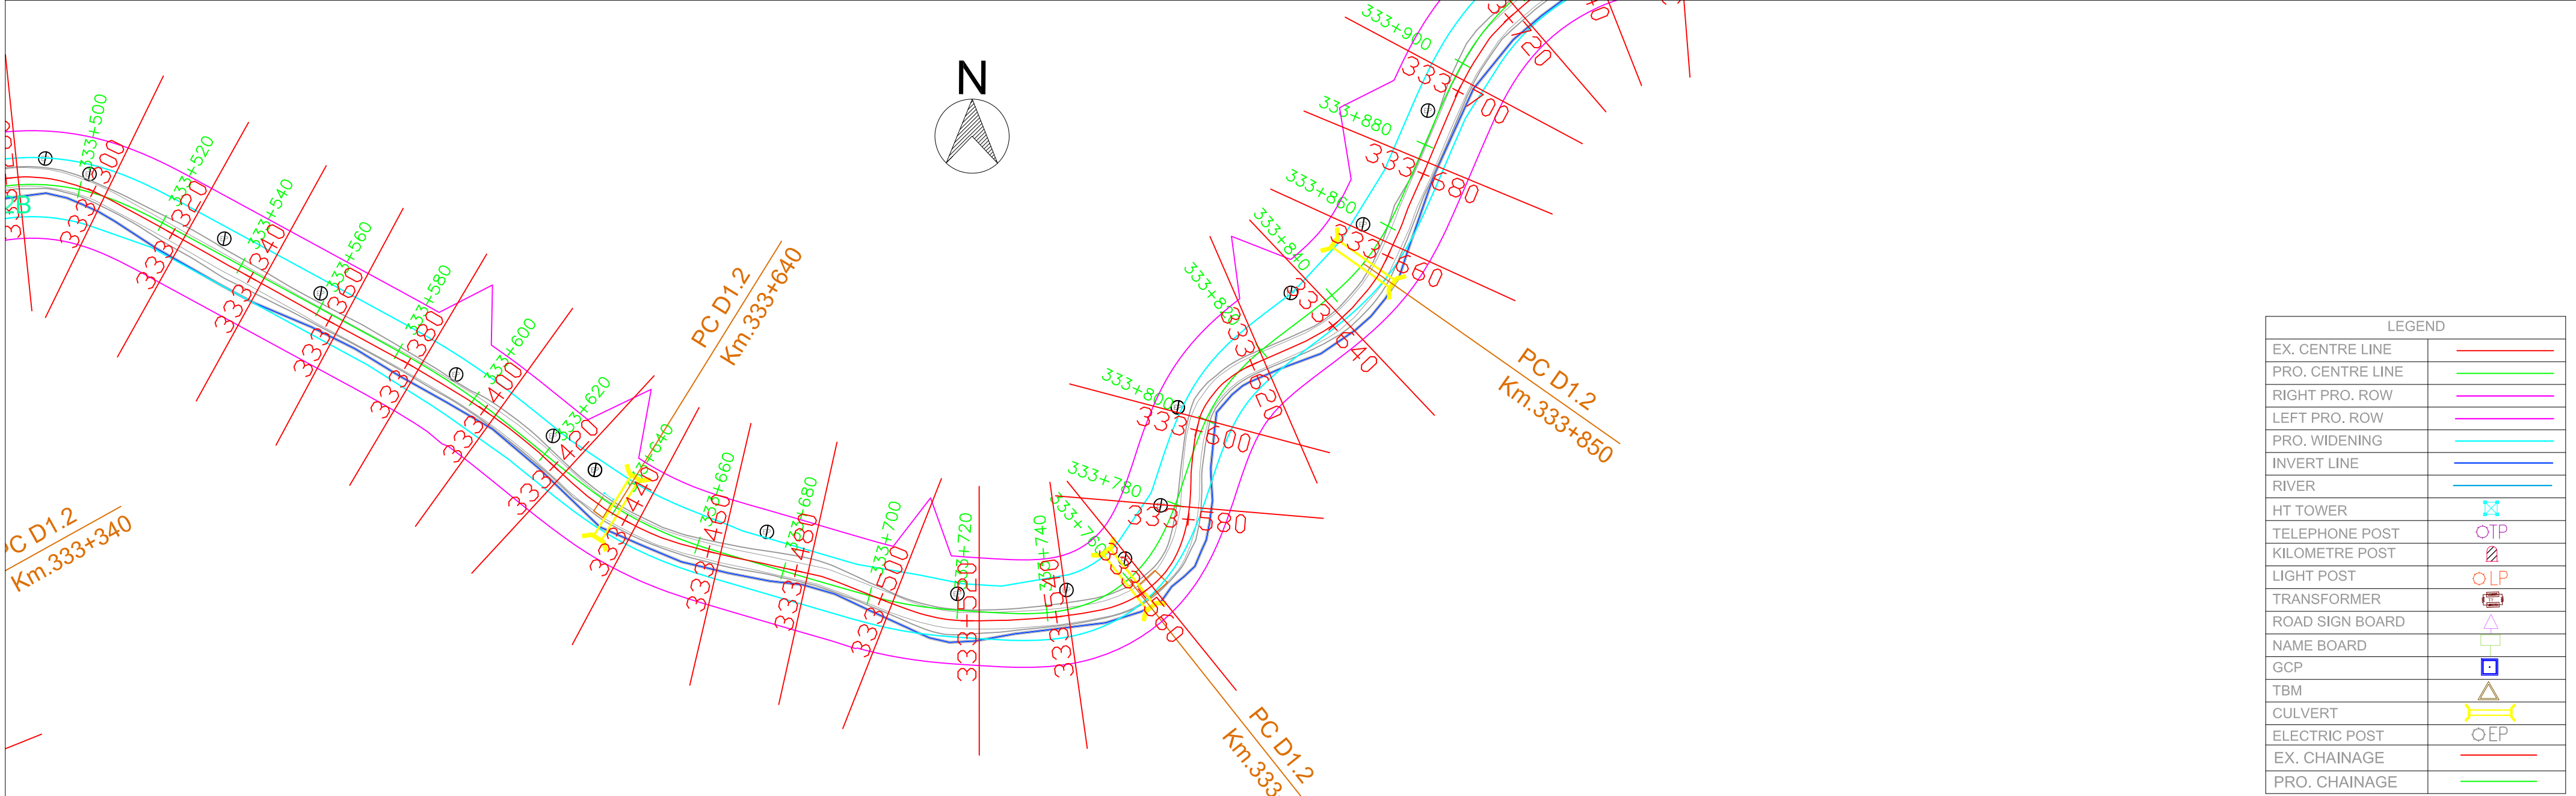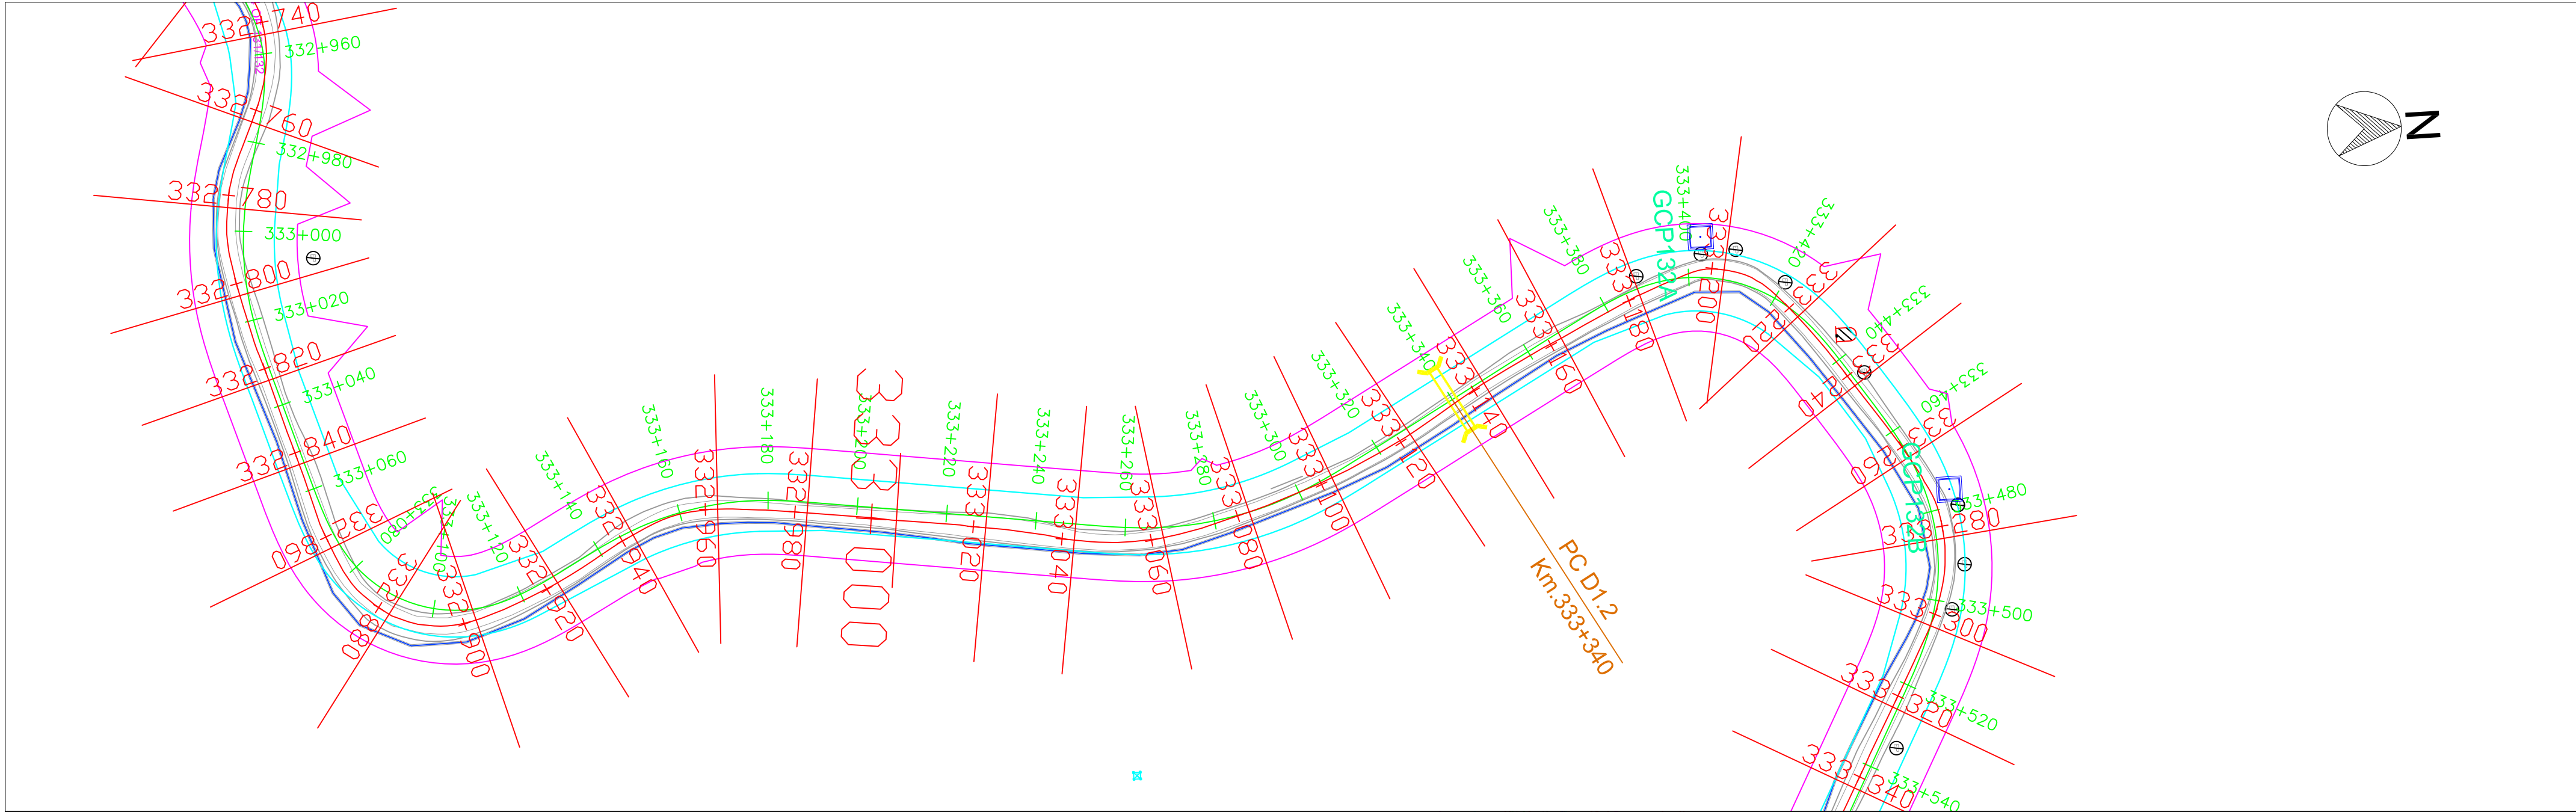

LEGEND	
EX. CENTRE LINE	—
PRO. CENTRE LINE	—
RIGHT PRO. ROW	—
LEFT PRO. ROW	—
PRO. WIDENING	—
INVERT LINE	—
RIVER	—
HT TOWER	
TELEPHONE POST	
KILOMETRE POST	
LIGHT POST	
TRANSFORMER	
ROAD SIGN BOARD	
NAME BOARD	
GCP	
TBM	
CULVERT	
ELECTRIC POST	
EX. CHAINAGE	—
PRO. CHAINAGE	—

 National Highways & Infrastructure Development Corporation Limited	REMARKS: 1: All Dimensions are in m.							WIDENING AND UPGRADATION TO 2 LANE WITH PAVED SHOULDER CONFIGURATION AND GEOMETRIC IMPROVEMENTS IN THE STATE OF MIZORAM			Drawing Title :- NH - 54 P1 PLAN STATION - KM 332+980 - KM 333+880	
											Drawing No:- NH - 54 - P7 - P	
								Designed.	Checked	Approved.	Drawing No:-	
		Rev.	Date.					Drawn.	Scale. H=1 : 1000 V=1:1000	Date.	Sheet No:- 37 OF 38	

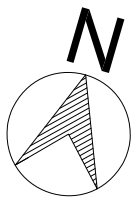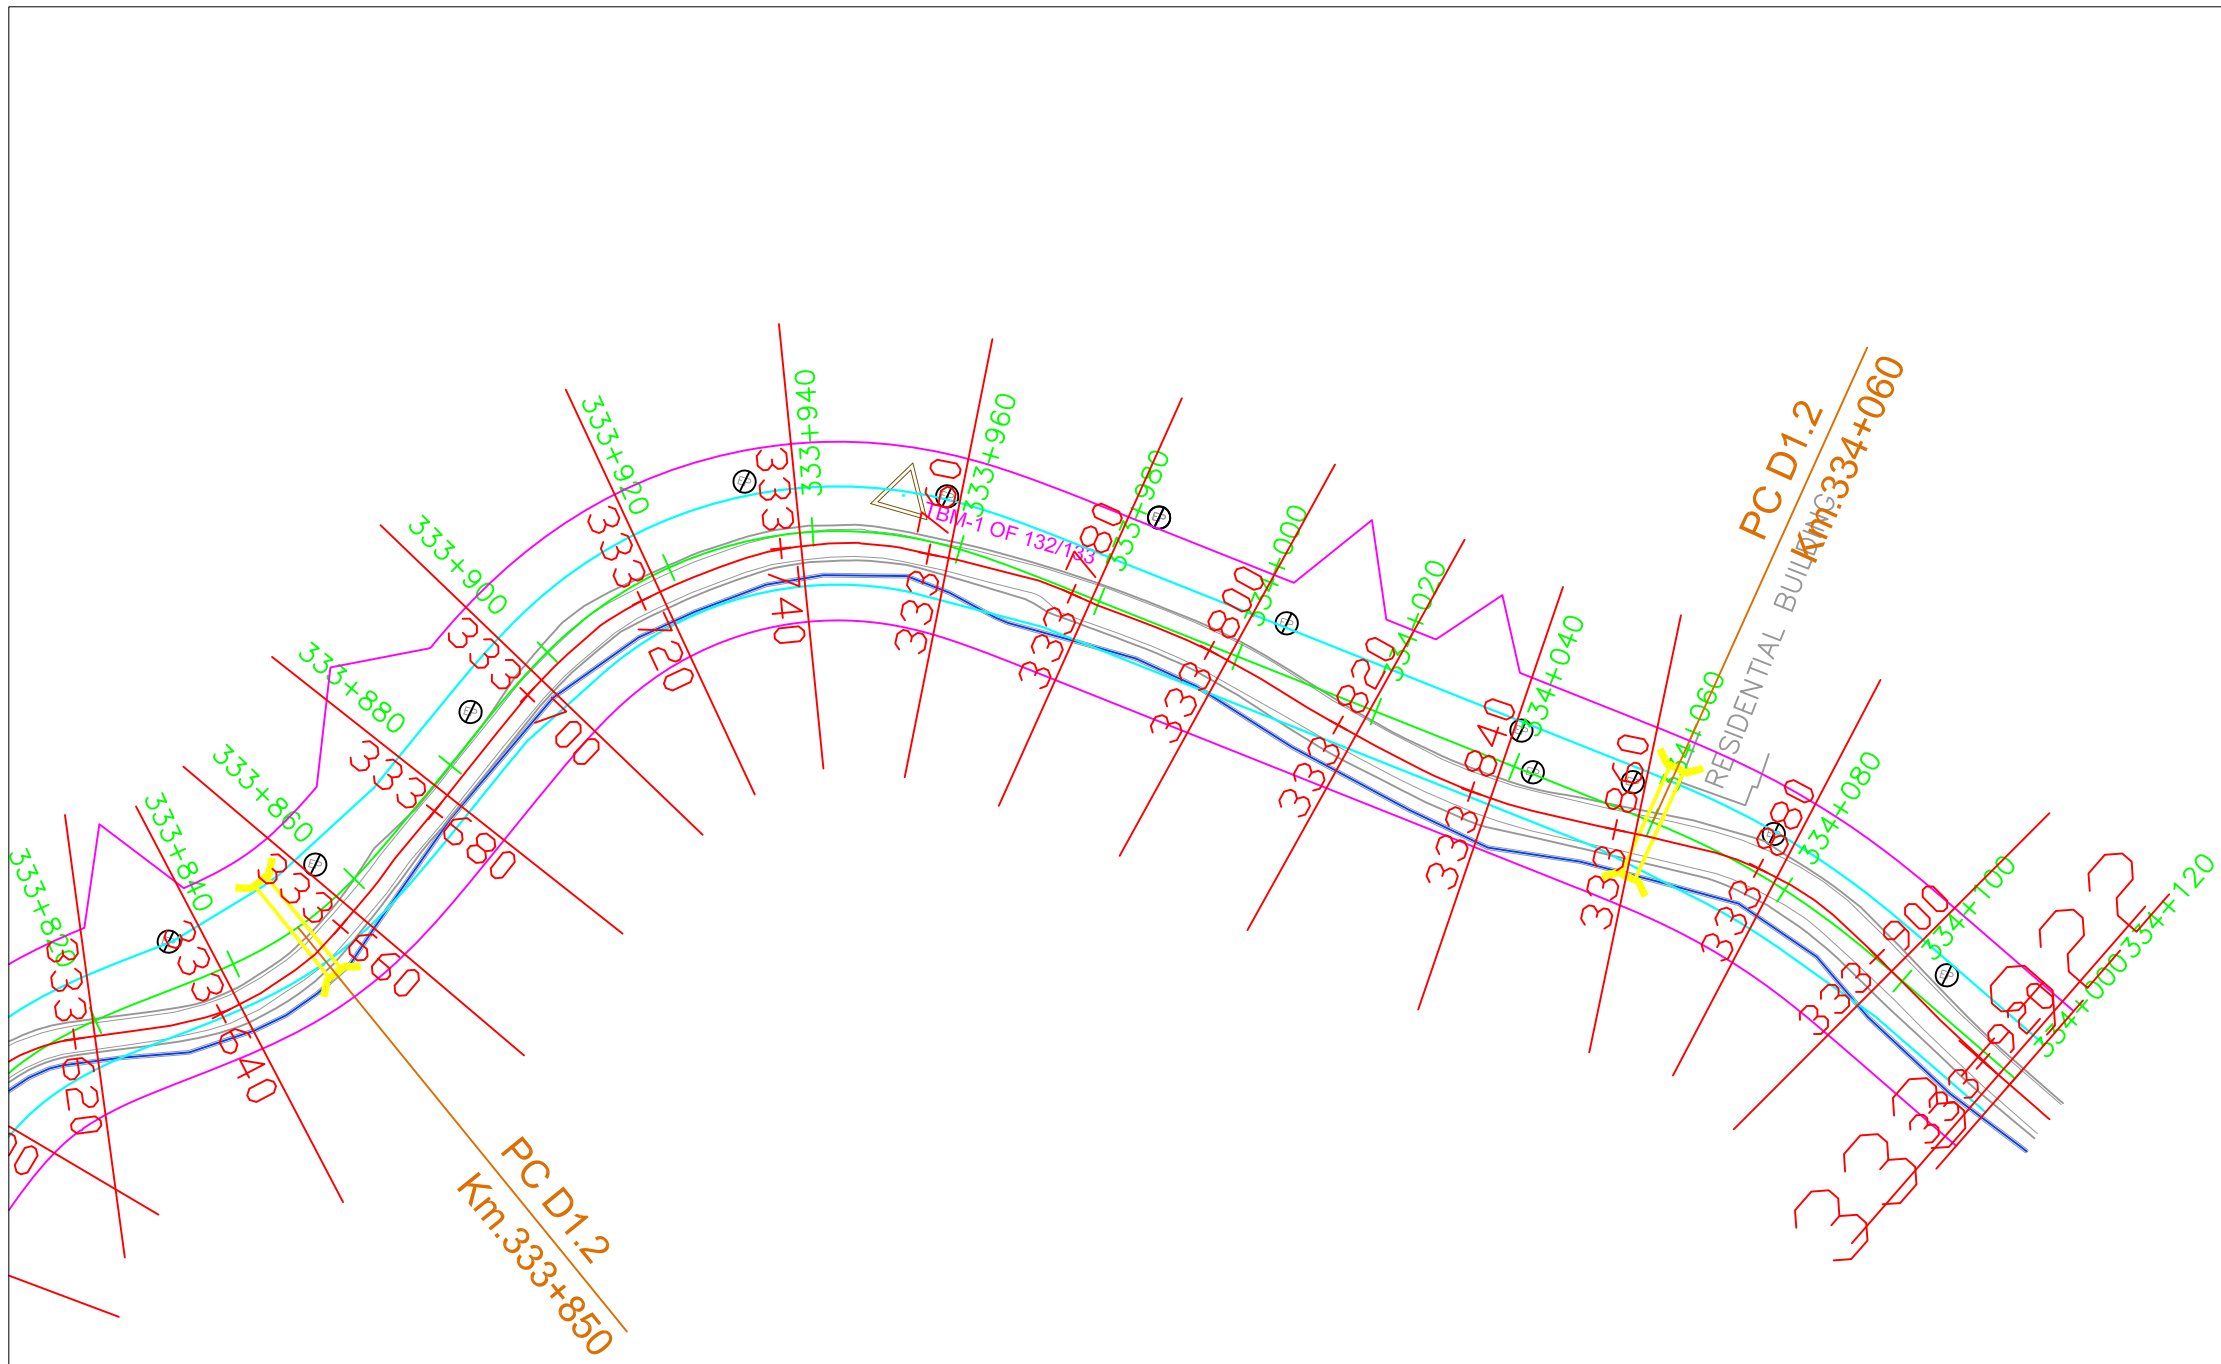

LEGEND	
EX. CENTRE LINE	—
PRO. CENTRE LINE	—
RIGHT PRO. ROW	—
LEFT PRO. ROW	—
PRO. WIDENING	—
INVERT LINE	—
RIVER	—
HT TOWER	
TELEPHONE POST	
KILOMETRE POST	
LIGHT POST	
TRANSFORMER	
ROAD SIGN BOARD	
NAME BOARD	
GCP	
TBM	
CULVERT	
ELECTRIC POST	
EX. CHAINAGE	—
PRO. CHAINAGE	—



National Highways & Infrastructure
Development Corporation Limited

REMARKS:

1: All Dimensions are in m.

Rev.	Date.		Drawn.	Checked.	Approved.	

WIDENING AND UPGRADATION TO 2 LANE WITH PAVED
SHOULDER CONFIGURATION AND GEOMETRIC
IMPROVEMENTS IN THE STATE OF MIZORAM

Designed.	Checked	Approved.
Drawn.	Scale. H=1 : 1000 V=1:1000	Date.

Drawing Title :-


NH - 54 P1
PLAN
STATION - KM 333+880 - KM 334+140/334+100

Drawing No:-


NH - 54 - P7 - P

Sheet No:-

38 OF 38

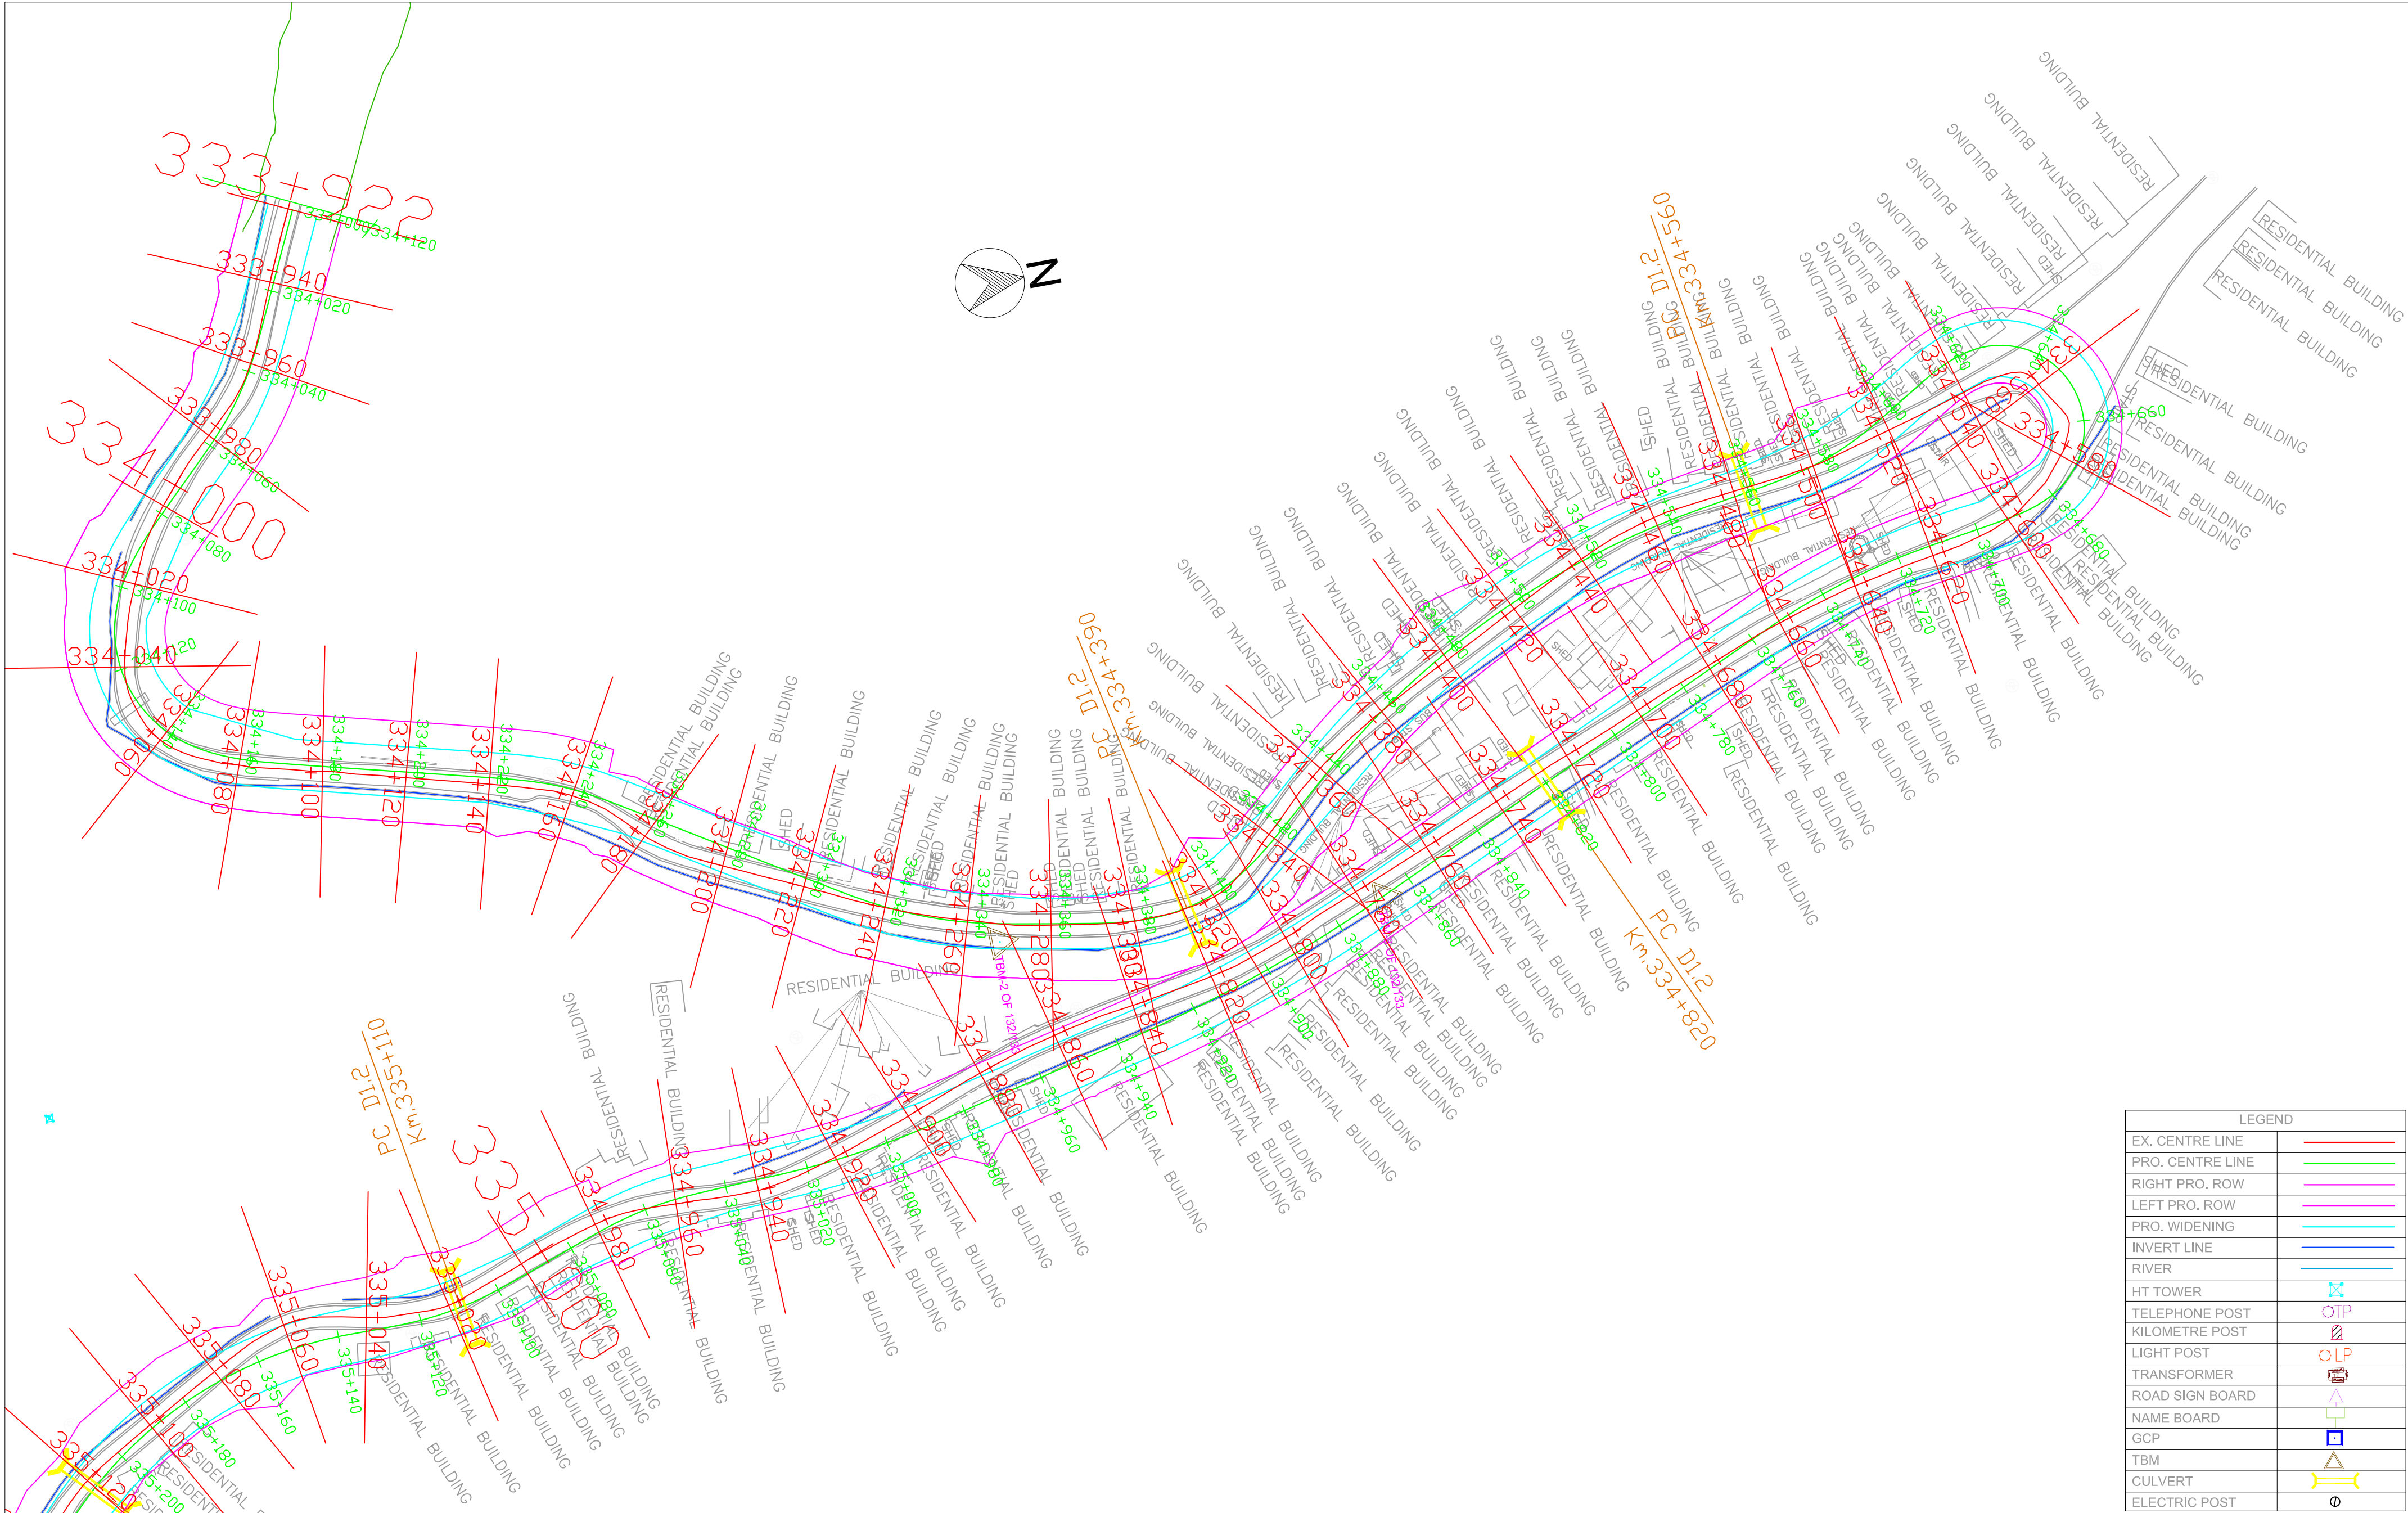


	REMARKS: 1: All Dimensions are in m.							WIDENING AND UPGRADATION TO 2 LANE WITH PAVED SHOULDER CONFIGURATION AND GEOMETRIC IMPROVEMENTS IN THE STATE OF MIZORAM	Drawing Title :- NH - 54 P8 PLAN STATION - KM 334+000 - KM 335+160				
											Drawing No:- NH - 54 - P8 - P		
		Rev.	Date.				Drawn.		Checked.	Approved.	Scale. H=1 : 1000 V=1:1000	Date.	Sheet No:- 1 OF 41

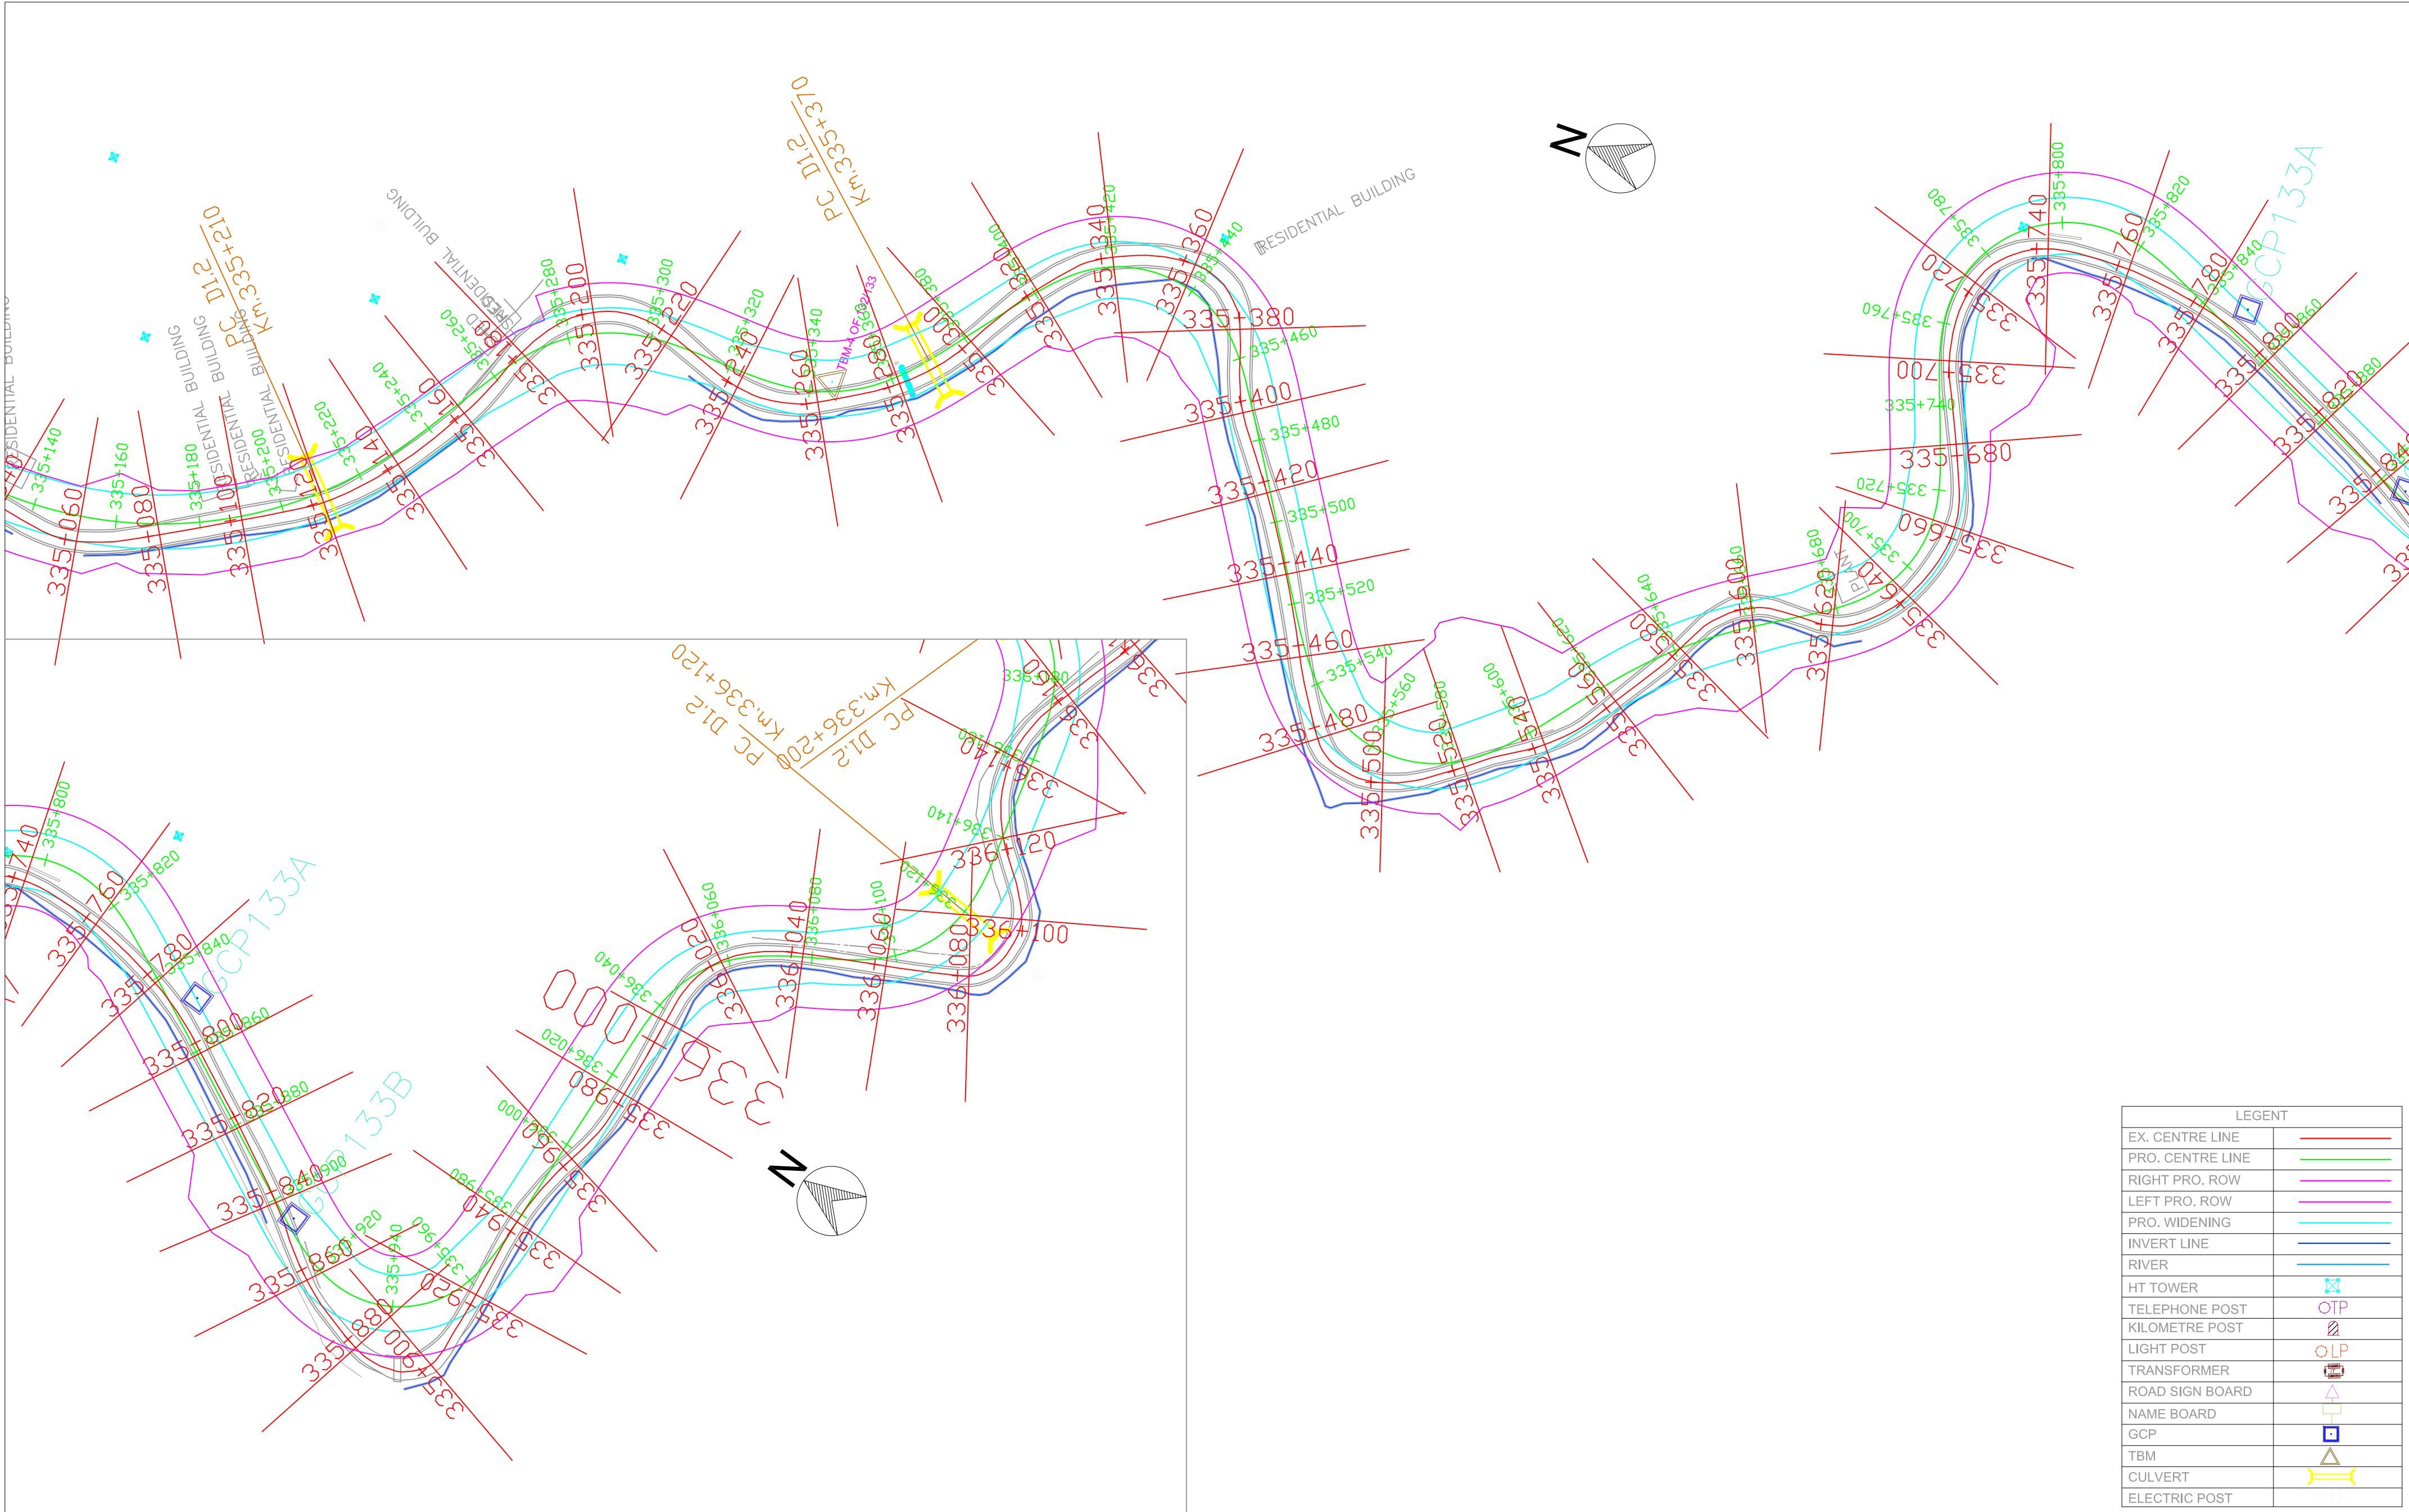


LEGEND	
EX. CENTRE LINE	
PRO. CENTRE LINE	
RIGHT PRO. ROW	
LEFT PRO. ROW	
PRO. WIDENING	
INVERT LINE	
RIVER	
HT TOWER	
TELEPHONE POST	
KILOMETRE POST	
LIGHT POST	
TRANSFORMER	
ROAD SIGN BOARD	
NAME BOARD	
GCP	
TBM	
CULVERT	
ELECTRIC POST	

 National Highways & Infrastructure Development Corporation Limited	REMARKS: 1: All Dimensions are in m.							WIDENING AND UPGRADATION TO 2 LANE WITH PAVED SHOULDER CONFIGURATION AND GEOMETRIC IMPROVEMENTS IN THE STATE OF MIZORAM			Drawing Title :- NH - 54 P8 PLAN STATION - KM 335+160 - KM 336+120	
											Drawing No:- NH - 54 - P8 - P	
								Designed.	Checked	Approved.	Drawing No:-	
								Drawn.	Scale. H=1 : 1000 V=1:1000	Date.	Sheet No:- 2 OF 41	
		Rev.	Date.			Drawn.	Checked.	Approved.				

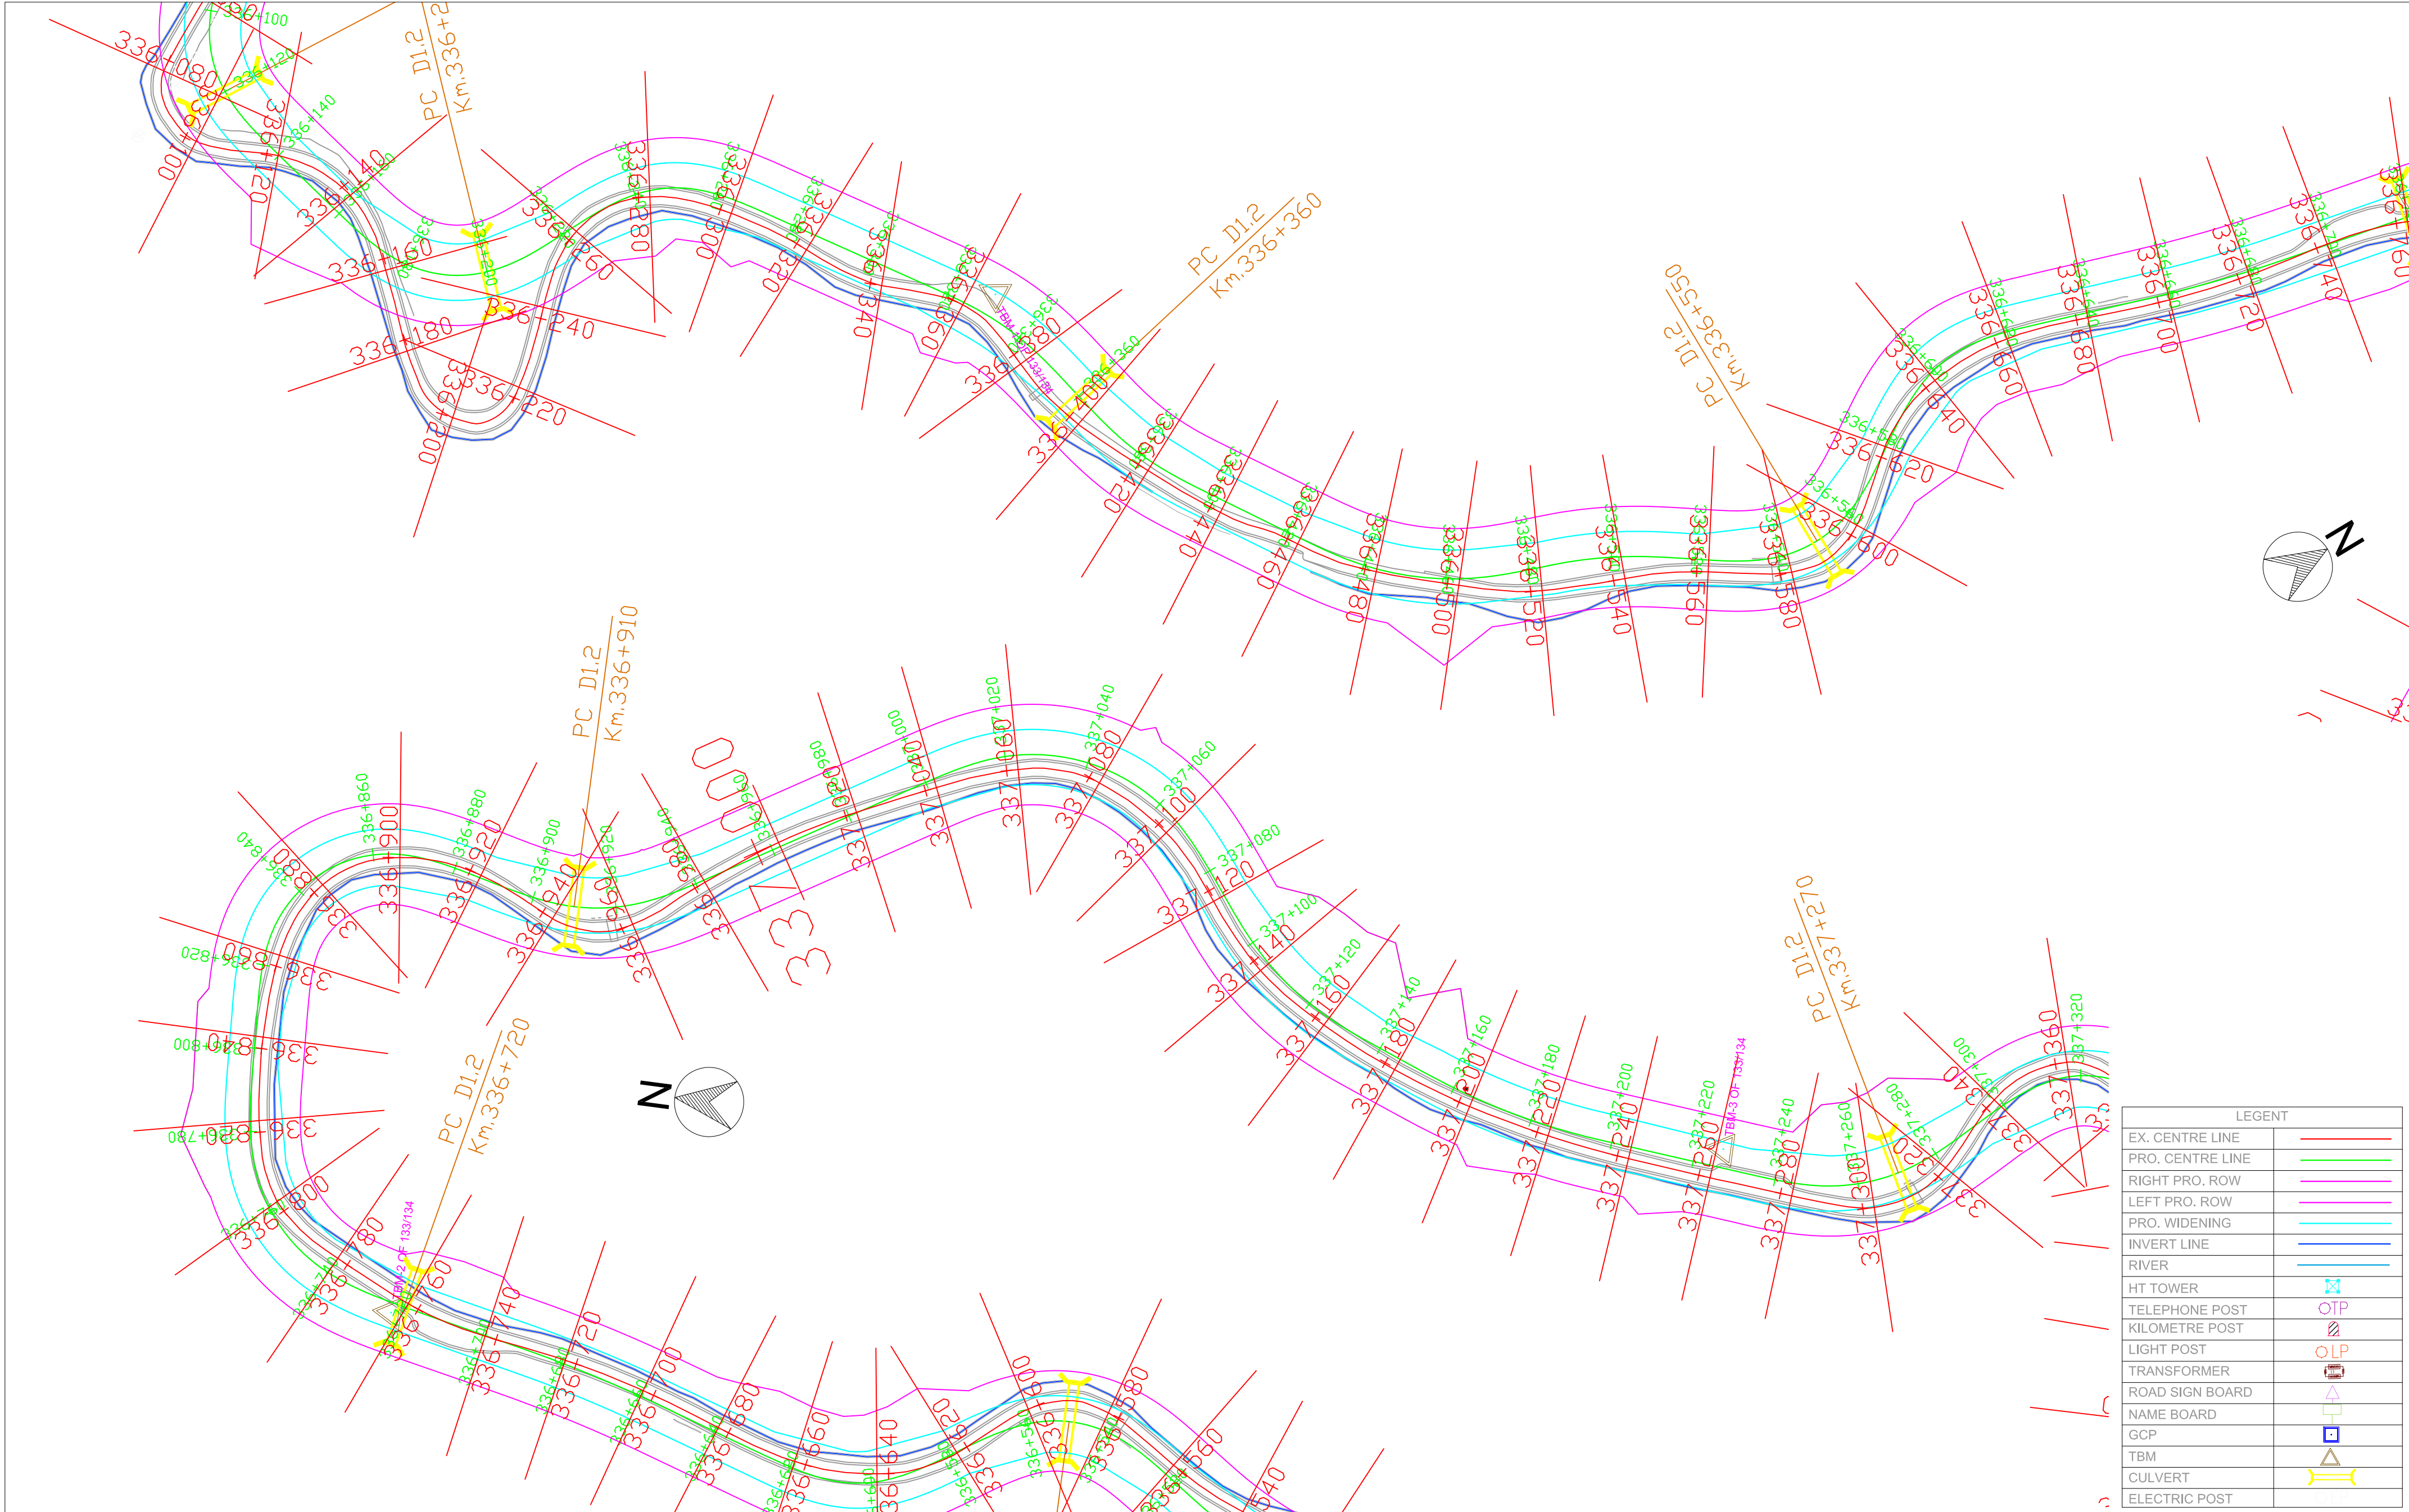


LEGEND	
EX. CENTRE LINE	
PRO. CENTRE LINE	
RIGHT PRO. ROW	
LEFT PRO. ROW	
PRO. WIDENING	
INVERT LINE	
RIVER	
HT TOWER	
TELEPHONE POST	
KILOMETRE POST	
LIGHT POST	
TRANSFORMER	
ROAD SIGN BOARD	
NAME BOARD	
GCP	
TBM	
CULVERT	
ELECTRIC POST	

	REMARKS: 1: All Dimensions are in m.									WIDENING AND UPGRADATION TO 2 LANE WITH PAVED SHOULDER CONFIGURATION AND GEOMETRIC IMPROVEMENTS IN THE STATE OF MIZORAM			Drawing Title :- NH - 54 P8 PLAN STATION - KM 336+120 - KM 337+300	
													Drawing No:- NH - 54 - P8 - P	
										Designed.	Checked	Approved.	Drawing No:-	
										Drawn.	Scale. H=1 : 1000 V=1:1000	Date.	Sheet No:- 3 OF 41	
		Rev.	Date.							Drawn.	Checked.	Approved.		

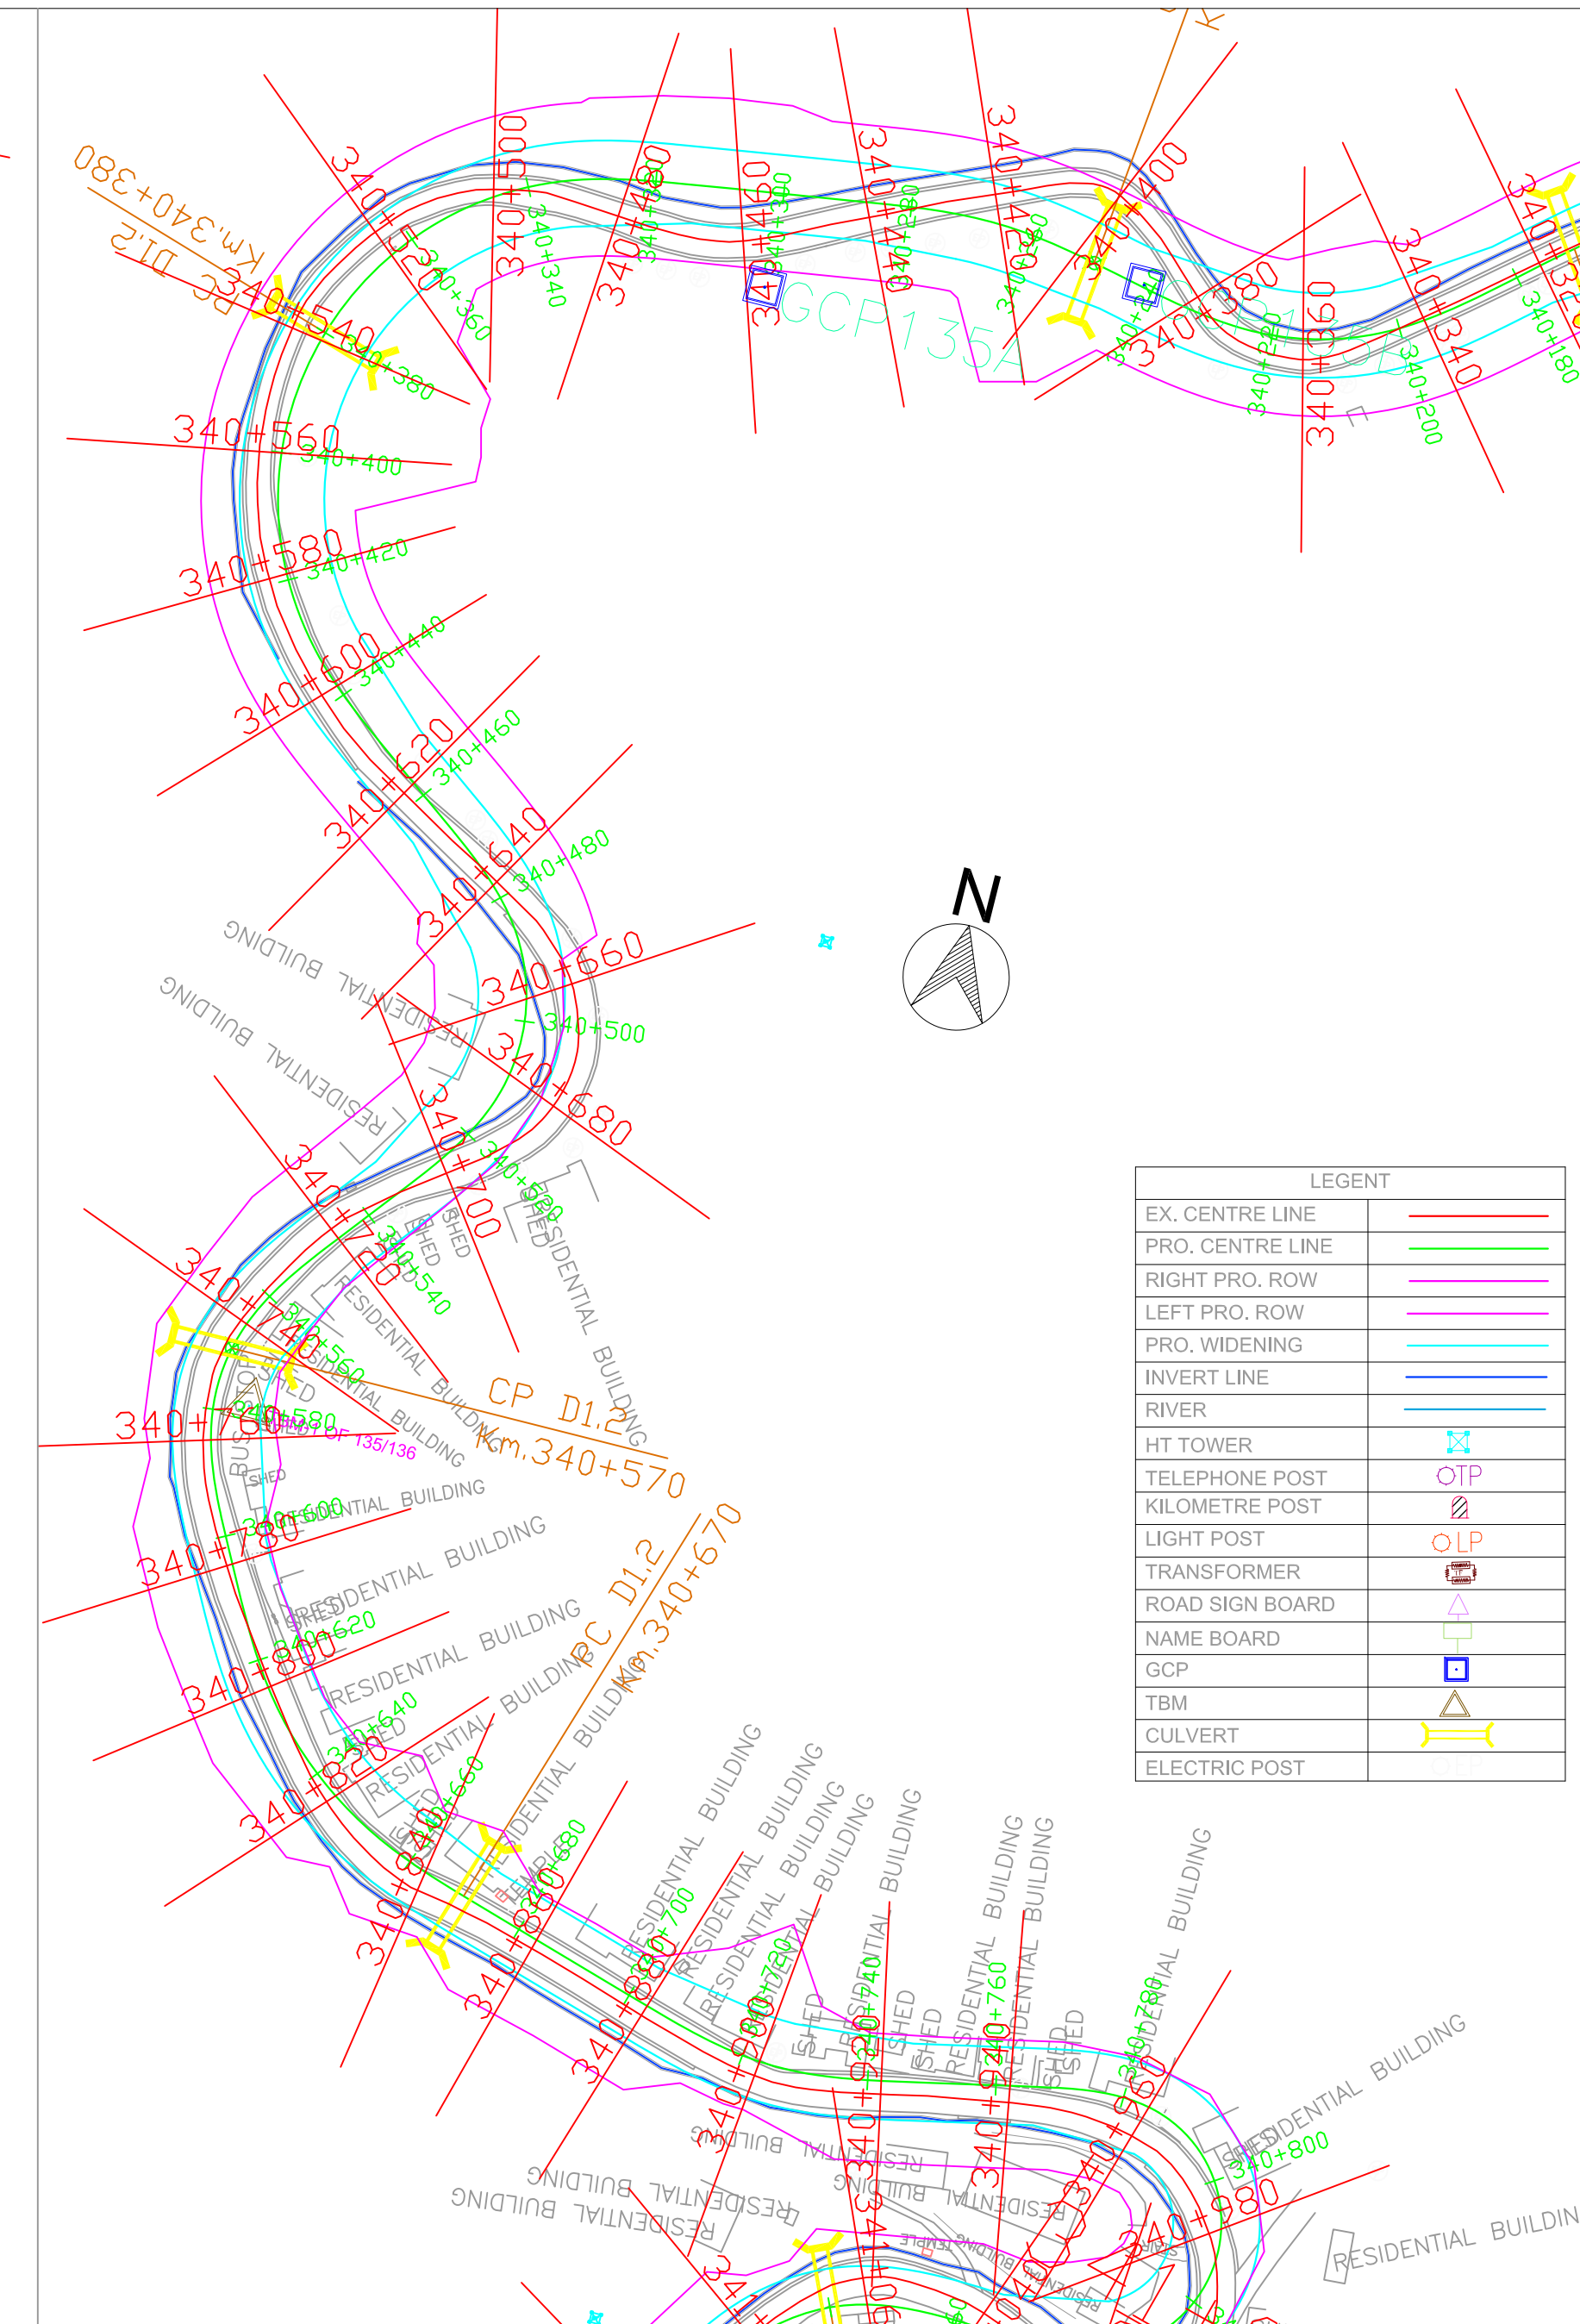

LEGENT	
EX. CENTRE LINE	
PRO. CENTRE LINE	
RIGHT PRO. ROW	
LEFT PRO. ROW	
PRO. WIDENING	
INVERT LINE	
RIVER	
HT TOWER	
TELEPHONE POST	
KILOMETRE POST	
LIGHT POST	
TRANSFORMER	
ROAD SIGN BOARD	
NAME BOARD	
GCP	
TBM	
CULVERT	
ELECTRIC POST	

 National Highways & Infrastructure Development Corporation Limited	REMARKS: 1: All Dimensions are in m.					WIDENING AND UPGRADATION TO 2 LANE WITH PAVED SHOULDER CONFIGURATION AND GEOMETRIC IMPROVEMENTS IN THE STATE OF MIZORAM	Drawing Title :- NH - 54 P8 PLAN STATION - KM 339+480 - KM 340+800			
							Designed.	Checked	Approved.	Drawing No:- NH - 54 - P8 - P
							Drawn.	Scale. H=1 : 1000 V=1:1000	Date.	
		Rev.	Date.		Drawn.	Checked.	Approved.			

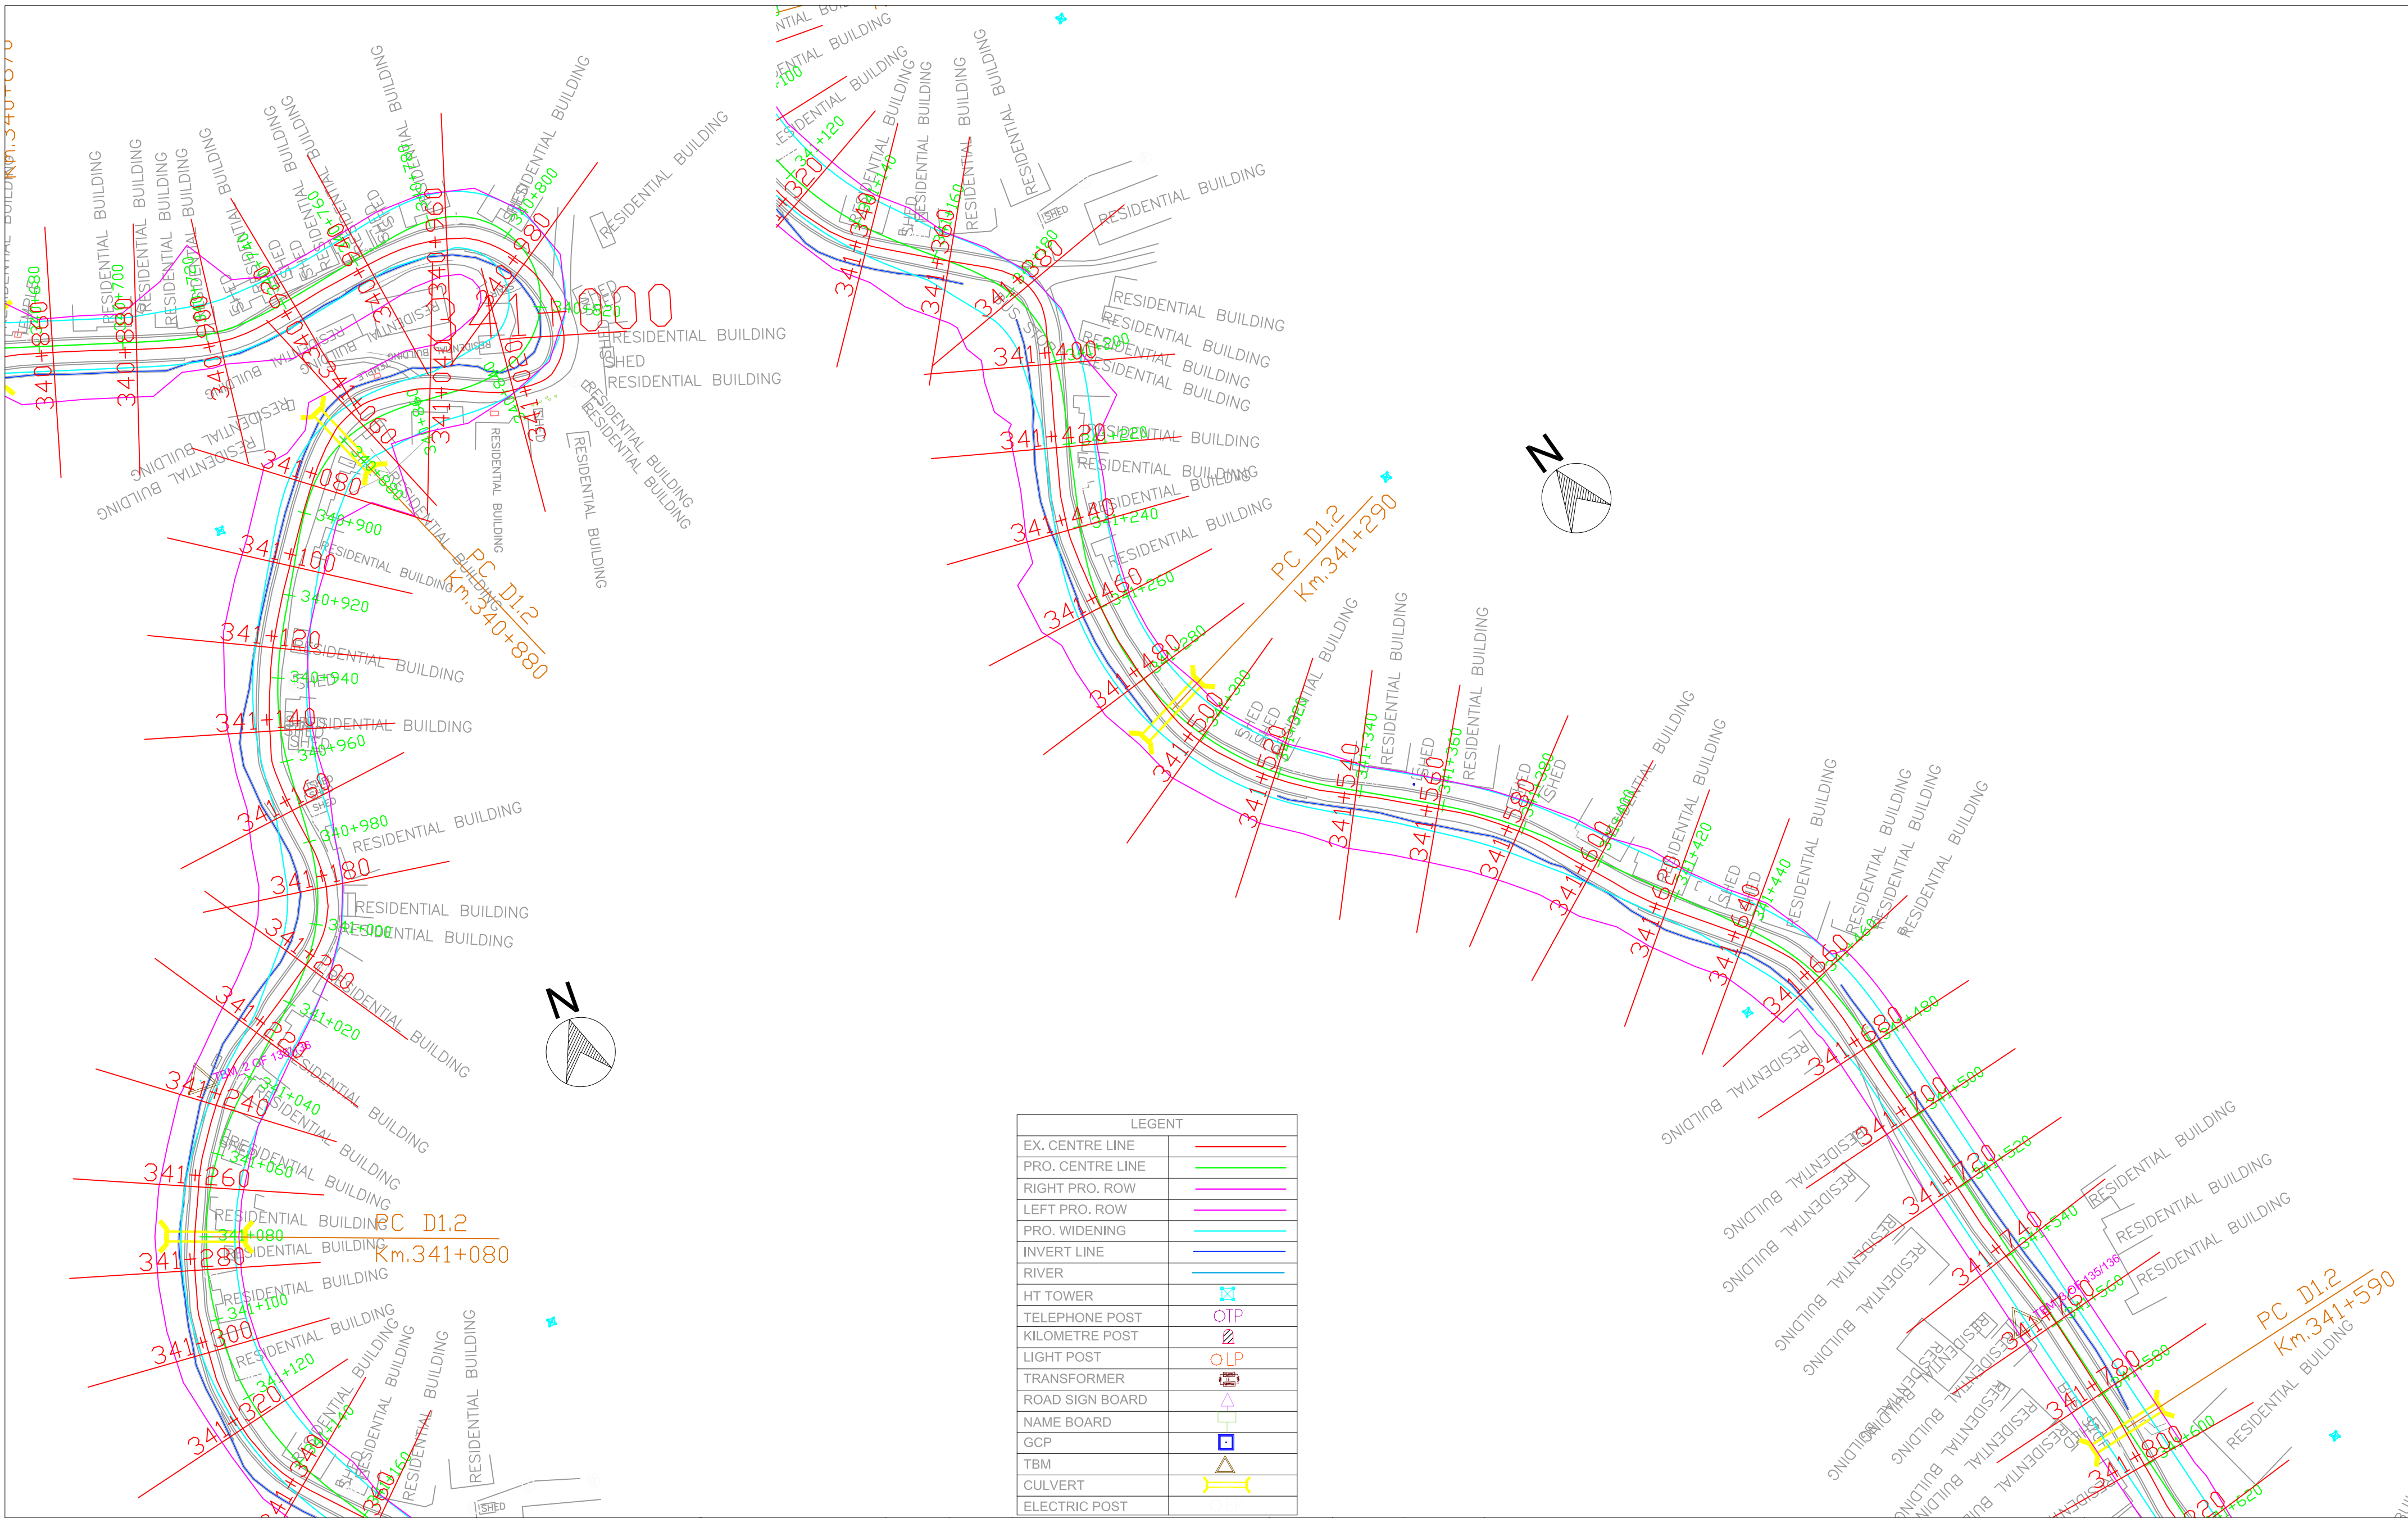

LEGENT	
EX. CENTRE LINE	—
PRO. CENTRE LINE	—
RIGHT PRO. ROW	—
LEFT PRO. ROW	—
PRO. WIDENING	—
INVERT LINE	—
RIVER	—
HT TOWER	
TELEPHONE POST	
KILOMETRE POST	
LIGHT POST	
TRANSFORMER	
ROAD SIGN BOARD	
NAME BOARD	
GCP	
TBM	
CULVERT	
ELECTRIC POST	

REMARKS:

1: All Dimensions are in m.

WIDENING AND UPGRADATION TO 2 LANE WITH PAVED
SHOULDER CONFIGURATION AND GEOMETRIC
IMPROVEMENTS IN THE STATE OF MIZORAM

Drawing Title :-

NH - 54 P8
PLAN
STATION - KM 340+800 - KM 341+560

Drawing No:-

NH - 54 - P8 - P

Sheet No:-

7 OF 41



National Highways & Infrastructure
Development Corporation Limited

Designed.

Checked

Approved.

Drawn.

Scale.

H=1 : 1000
V=1:1000

Date.


Rev.

Date.

Drawn.


Checked.

Approved.

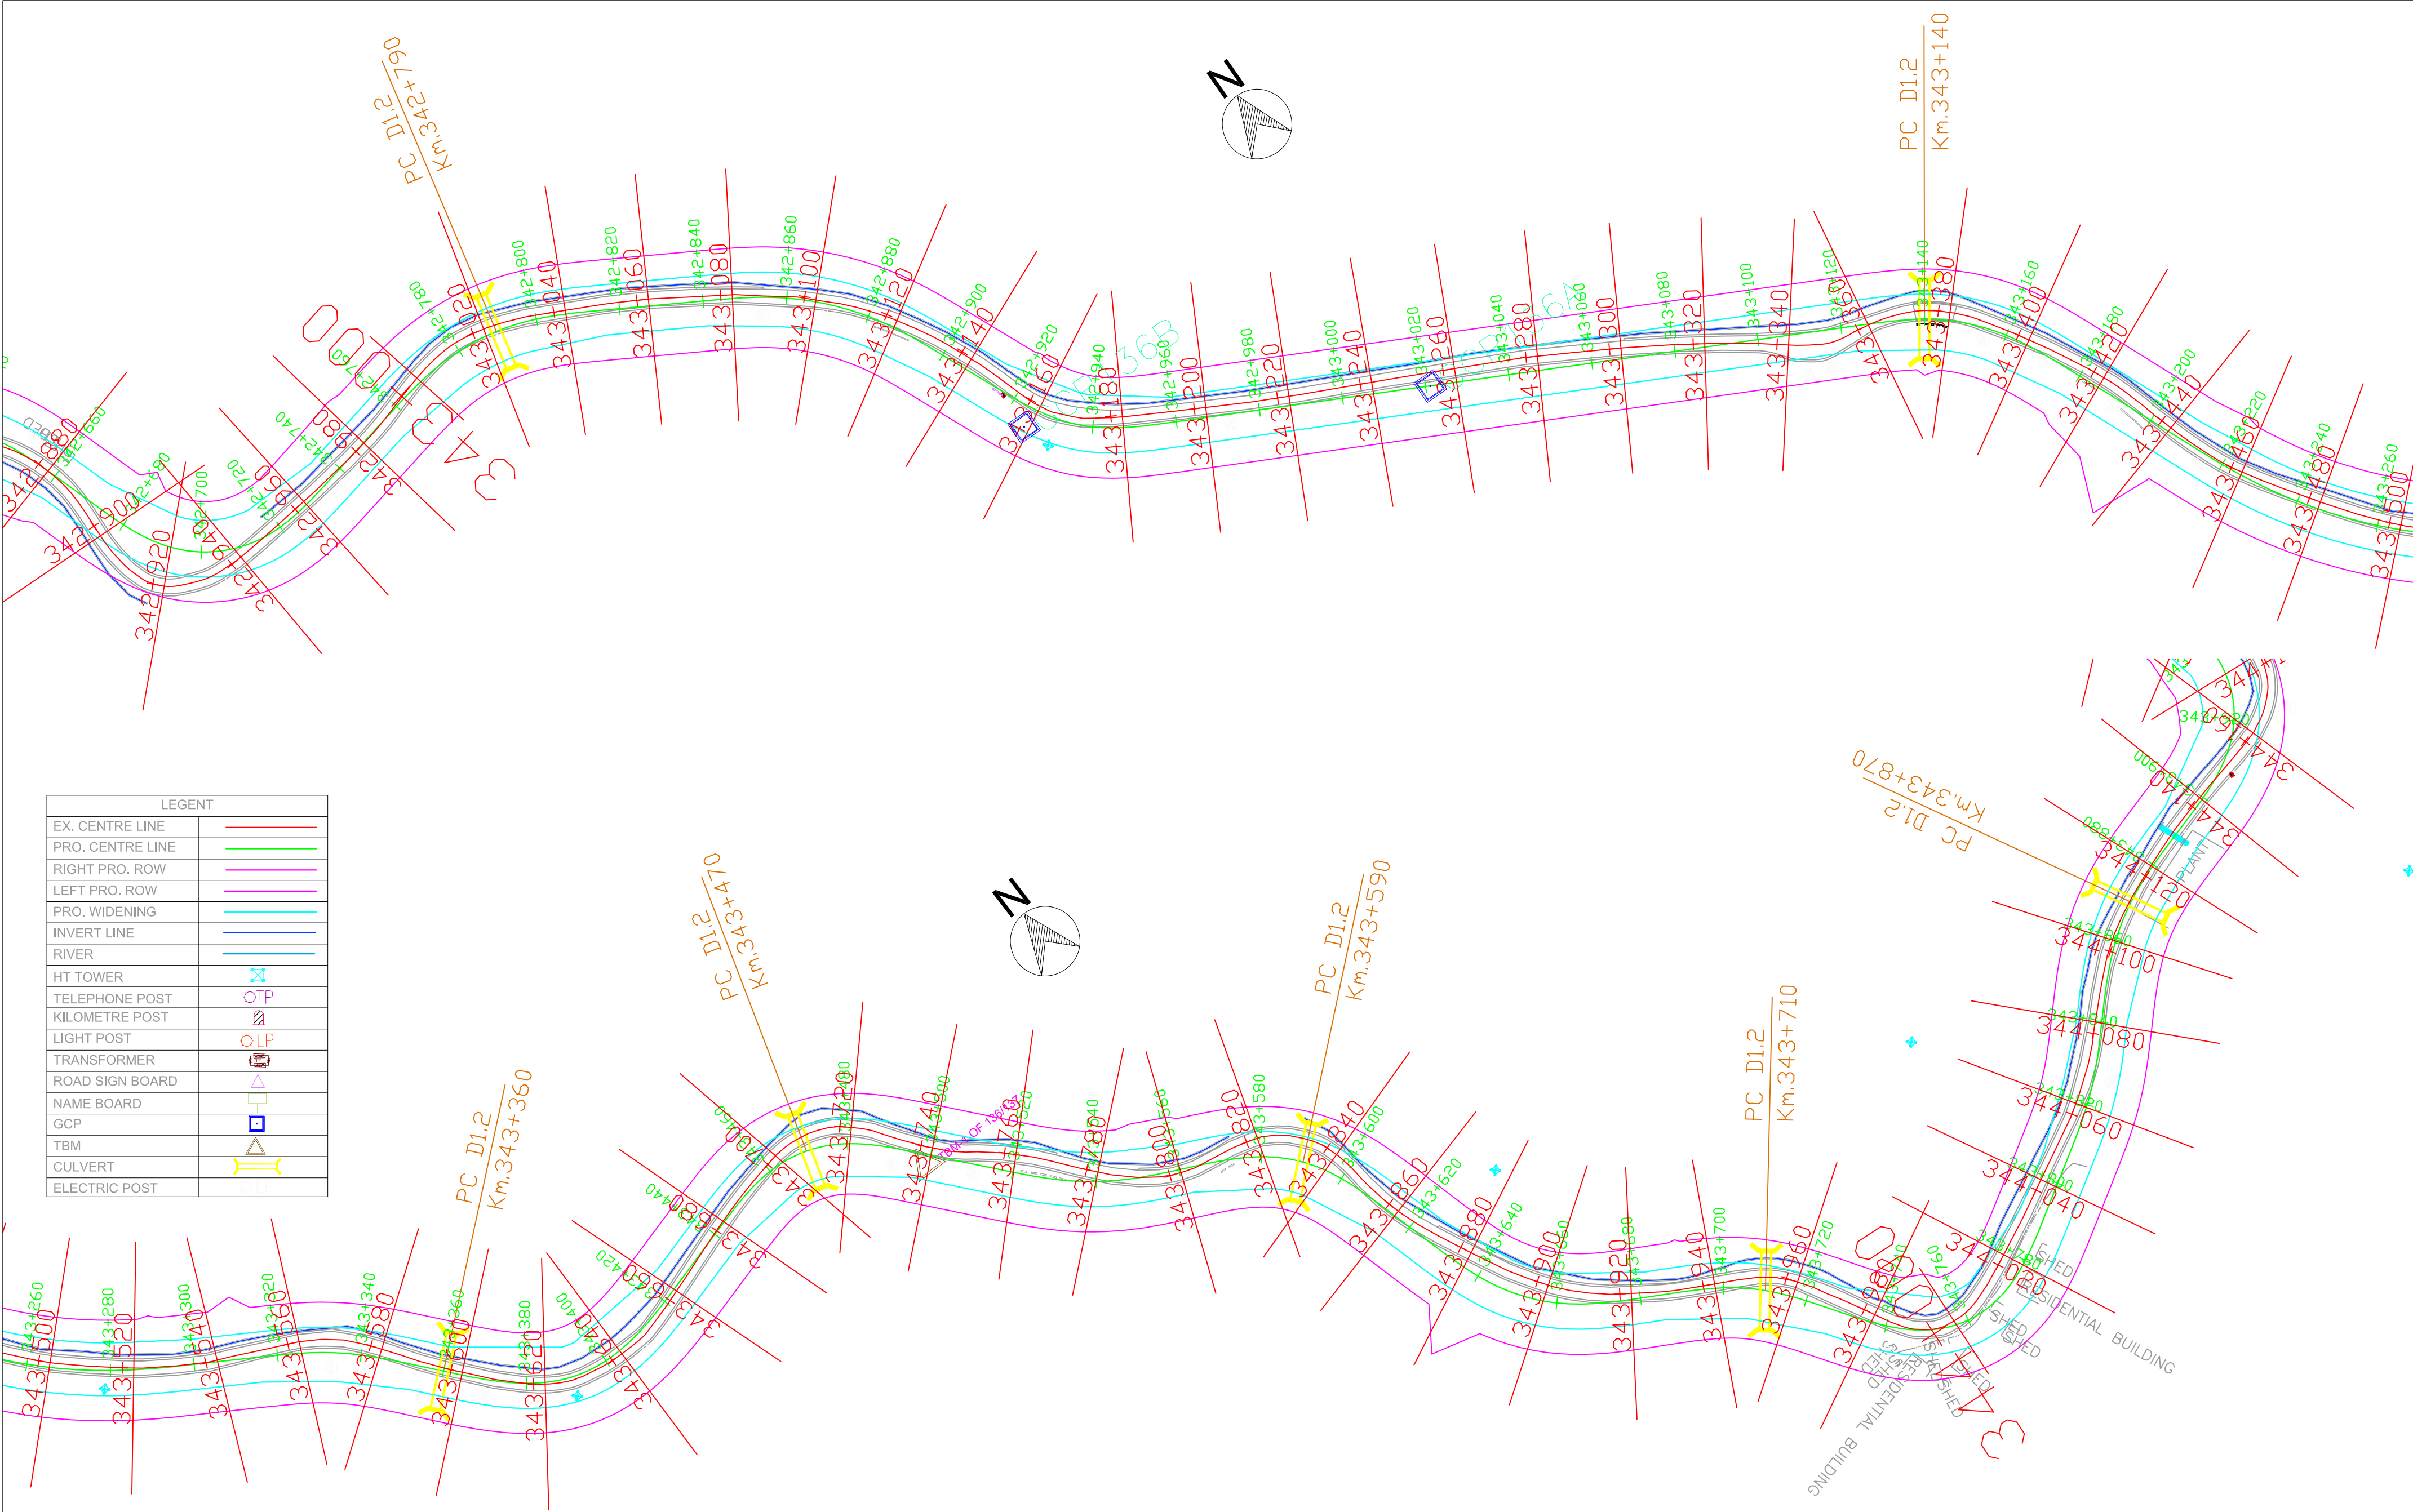

National Highways & Infrastructure Development Corporation Limited	REMARKS: 1: All Dimensions are in m.							WIDENING AND UPGRADATION TO 2 LANE WITH PAVED SHOULDER CONFIGURATION AND GEOMETRIC IMPROVEMENTS IN THE STATE OF MIZORAM			Drawing Title :- NH - 54 P8 PLAN STATION - KM 342+660 - KM 343+880	
											Drawing No:- NH - 54 - P8 - P	
								Designed.	Checked	Approved.	Drawing No:-	
		Rev.	Date.					Drawn.	Scale. H=1 : 1000 V=1:1000	Date.	Sheet No:- 9 OF 41	

LEGEND	
EX. CENTRE LINE	
PRO. CENTRE LINE	
RIGHT PRO. ROW	
LEFT PRO. ROW	
PRO. WIDENING	
INVERT LINE	
RIVER	
HT TOWER	
TELEPHONE POST	
KILOMETRE POST	
LIGHT POST	
TRANSFORMER	
ROAD SIGN BOARD	
NAME BOARD	
GCP	
TBM	
CULVERT	
ELECTRIC POST	

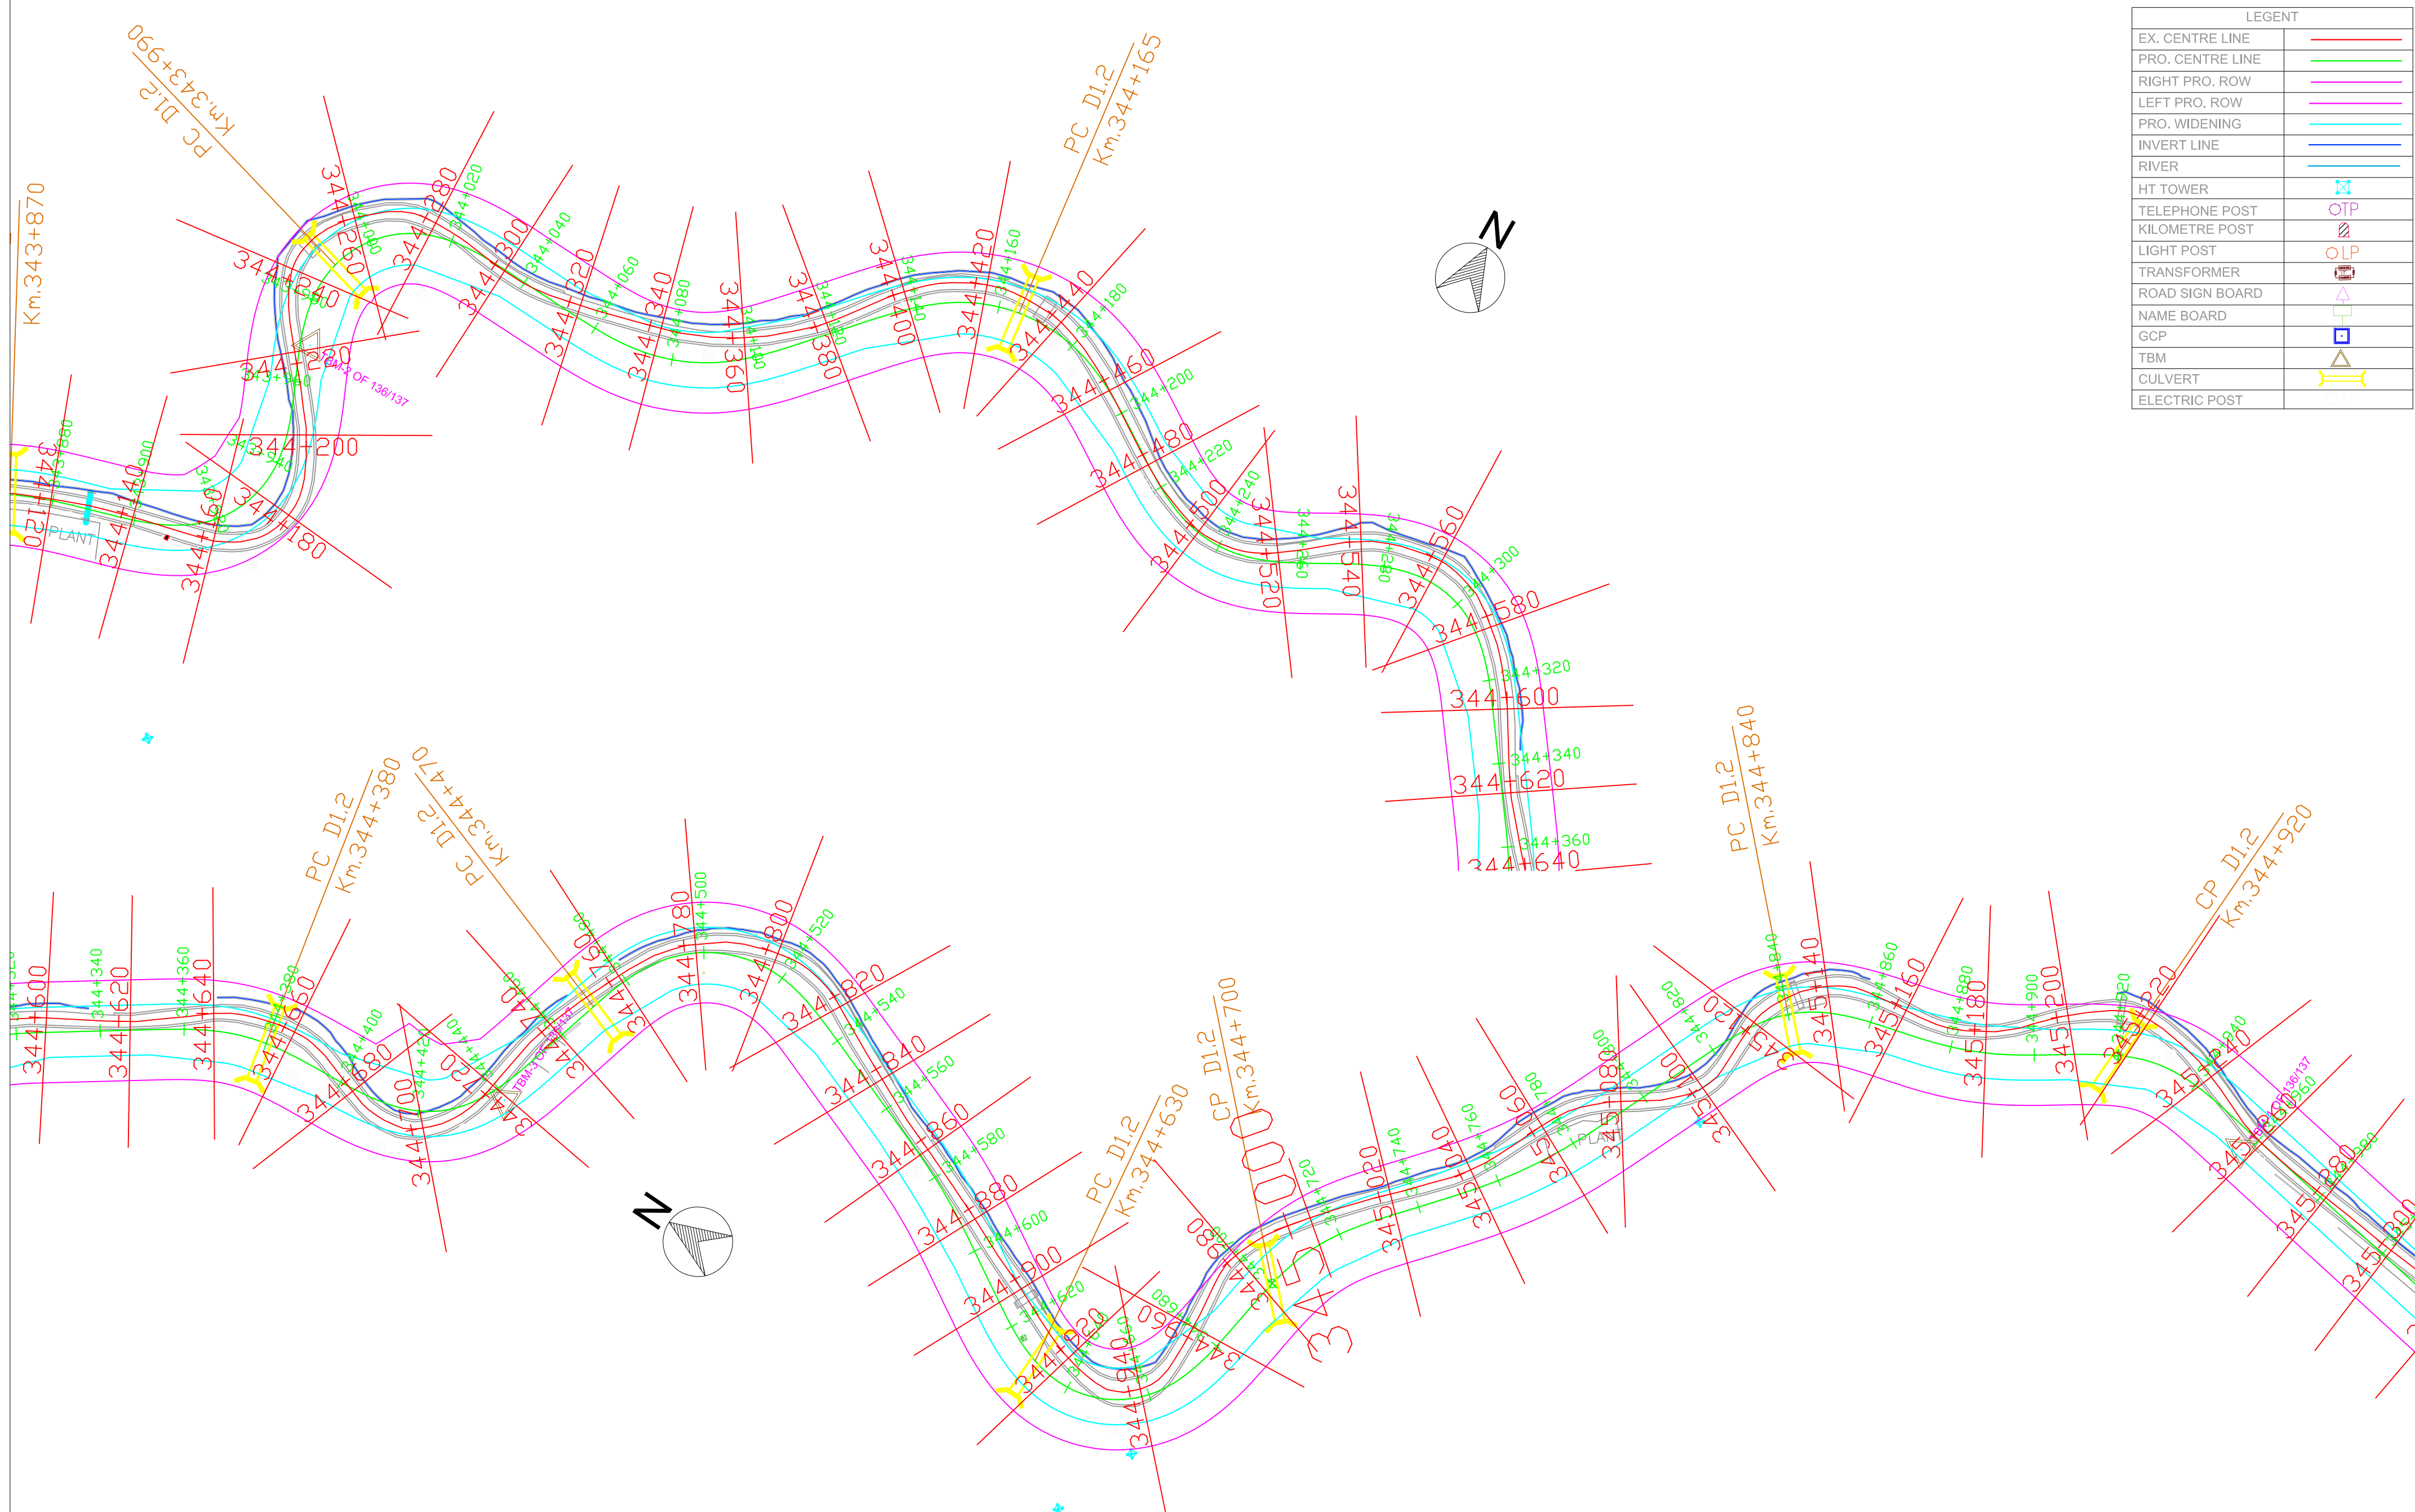National Highways & Infrastructure
Development Corporation Limited

REMARKS:

1: All Dimensions are in m.

Rev.	Date.		Drawn.	Checked.	Approved.

WIDENING AND UPGRADATION TO 2 LANE WITH PAVED SHOULDER CONFIGURATION AND GEOMETRIC IMPROVEMENTS IN THE STATE OF MIZORAM

Designed.

Checked

Approved.

Drawn.

Scale.

H=1 : 1000
V=1:1000

Date.

Drawing Title :-


NH - 54 P8
PLAN
STATION - KM 343+880 - KM 344+900

Drawing No:-


NH - 54 - P8 - P

Sheet No:-

10 OF 41

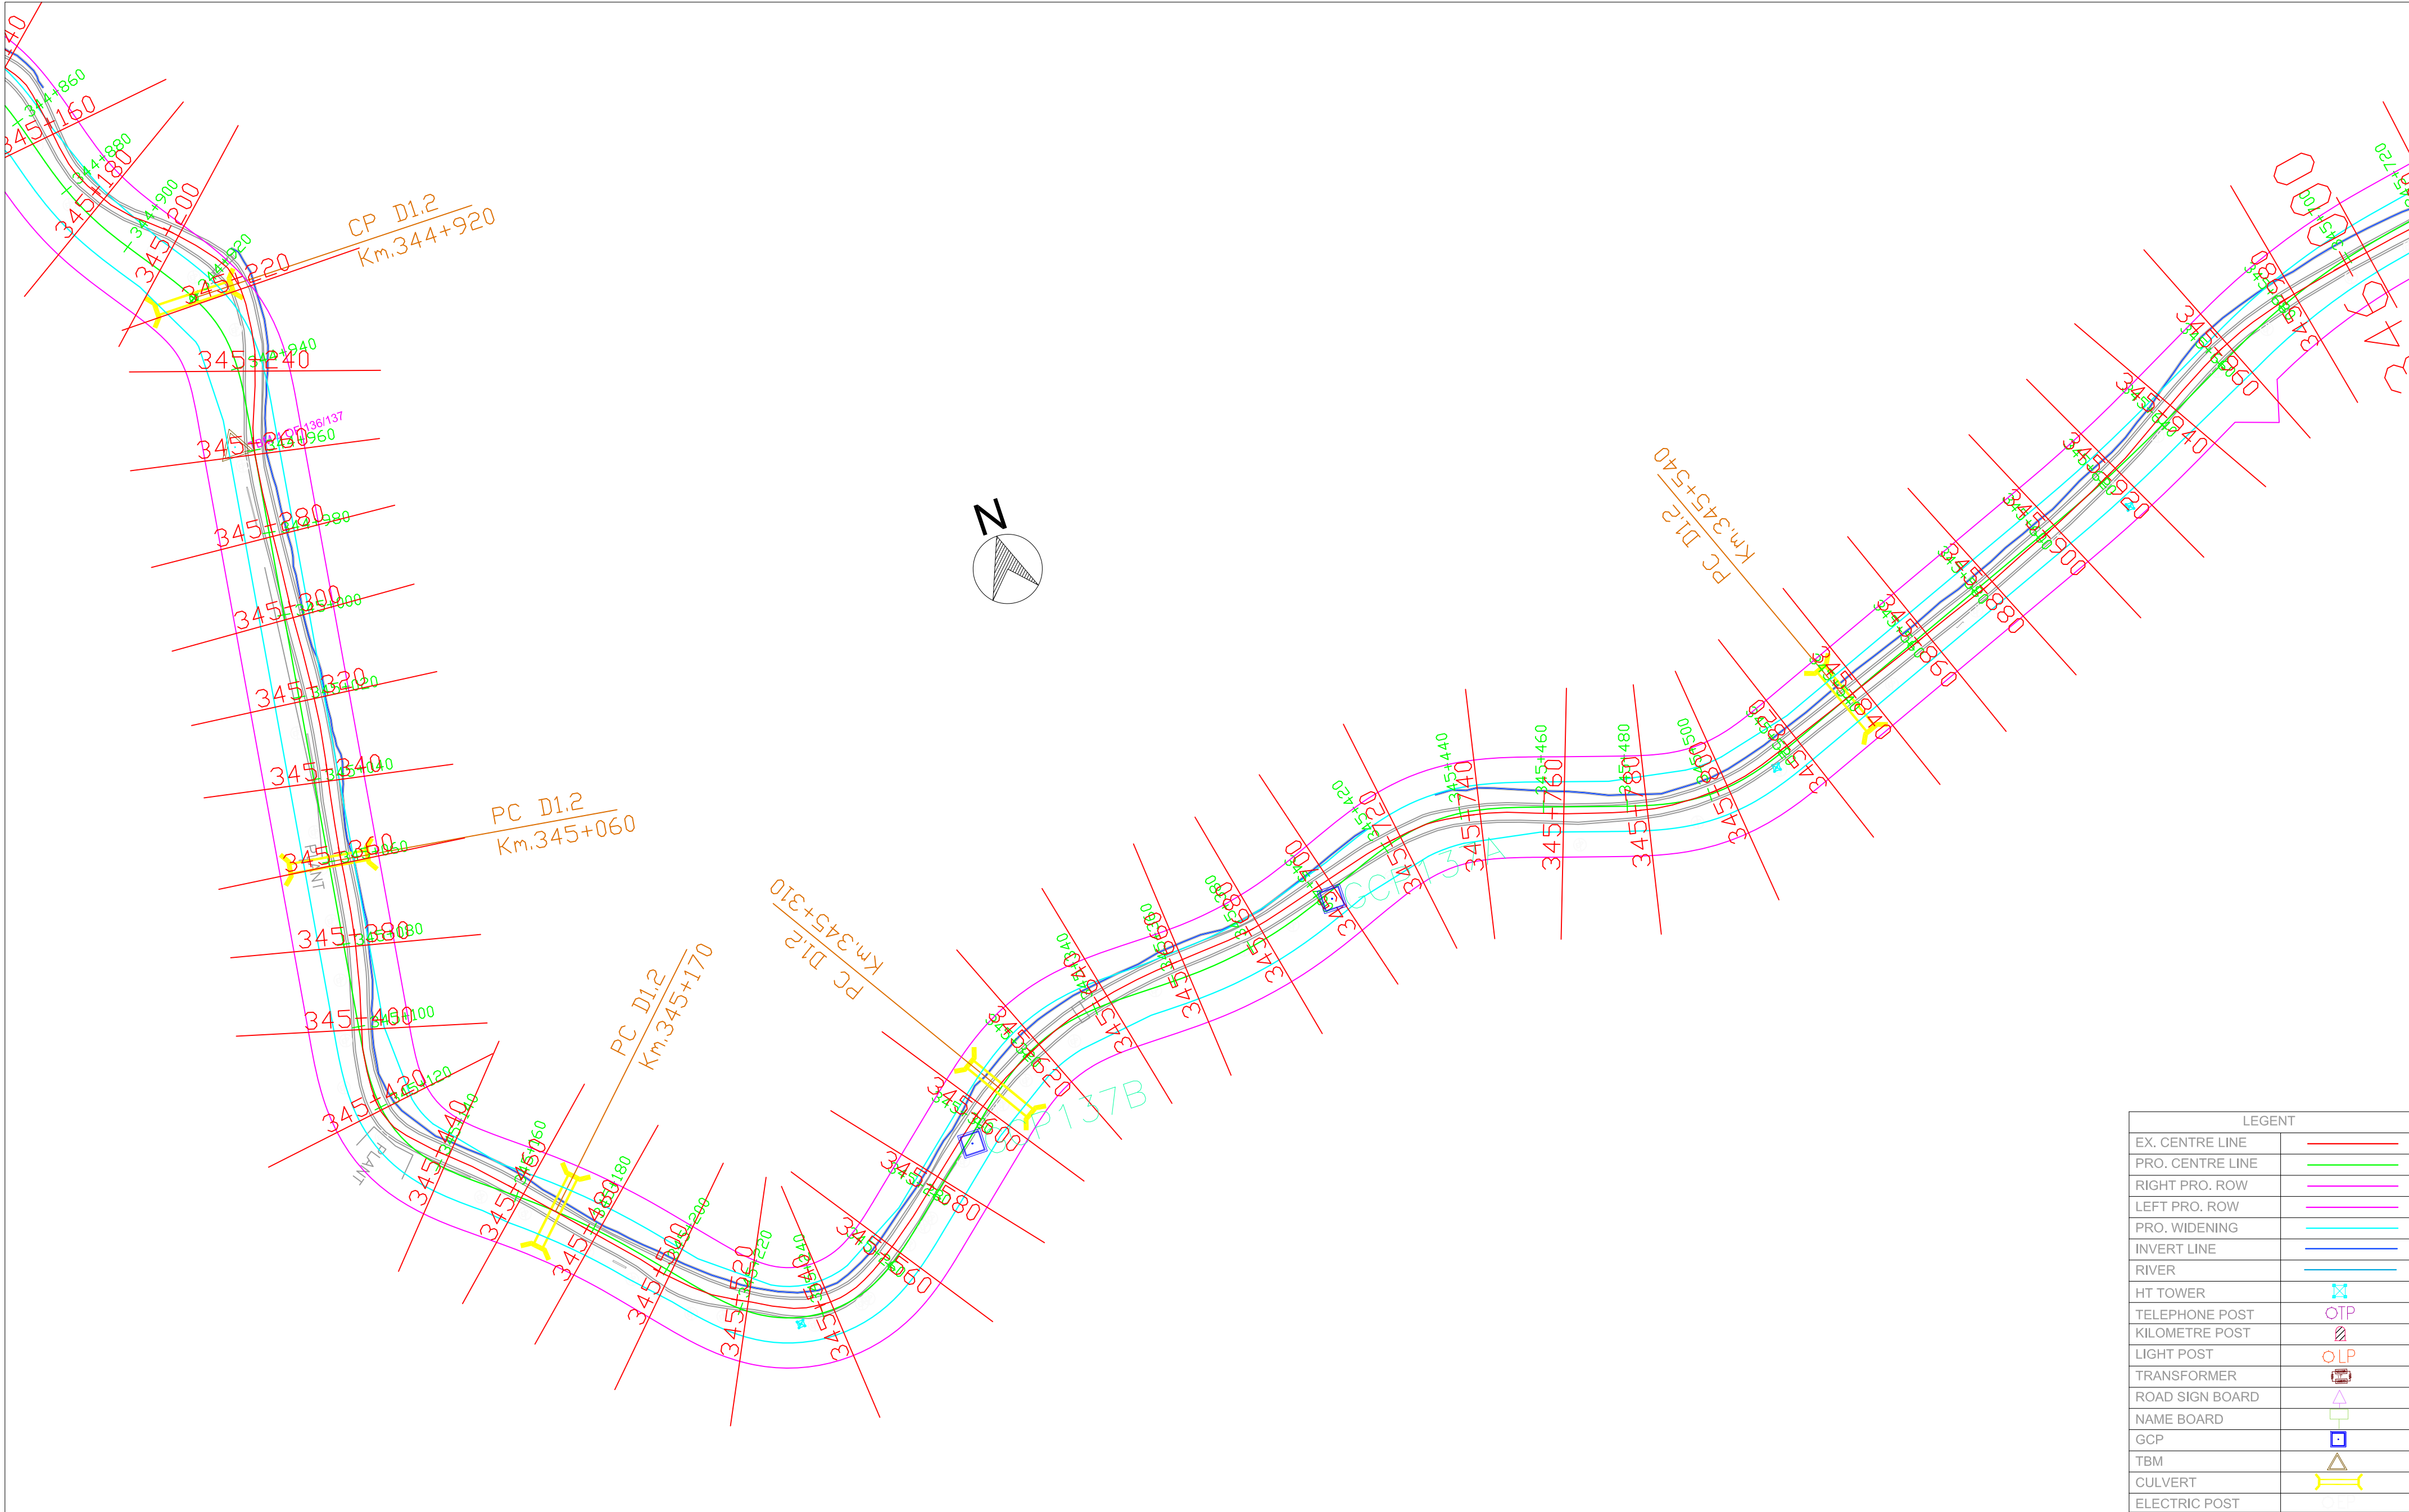

	REMARKS: 1: All Dimensions are in m.							WIDENING AND UPGRADATION TO 2 LANE WITH PAVED SHOULDER CONFIGURATION AND GEOMETRIC IMPROVEMENTS IN THE STATE OF MIZORAM			Drawing Title :- NH - 54 P8 PLAN STATION - KM 344+900 - KM 345+680	
											Drawing No:- NH - 54 - P8 - P	
								Designed.	Checked	Approved.	Drawing No:-	
								Drawn.	Scale. H=1 : 1000 V=1:1000	Date.	Sheet No:- 11 OF 41	
		Rev.	Date.			Drawn.	Checked.	Approved.				

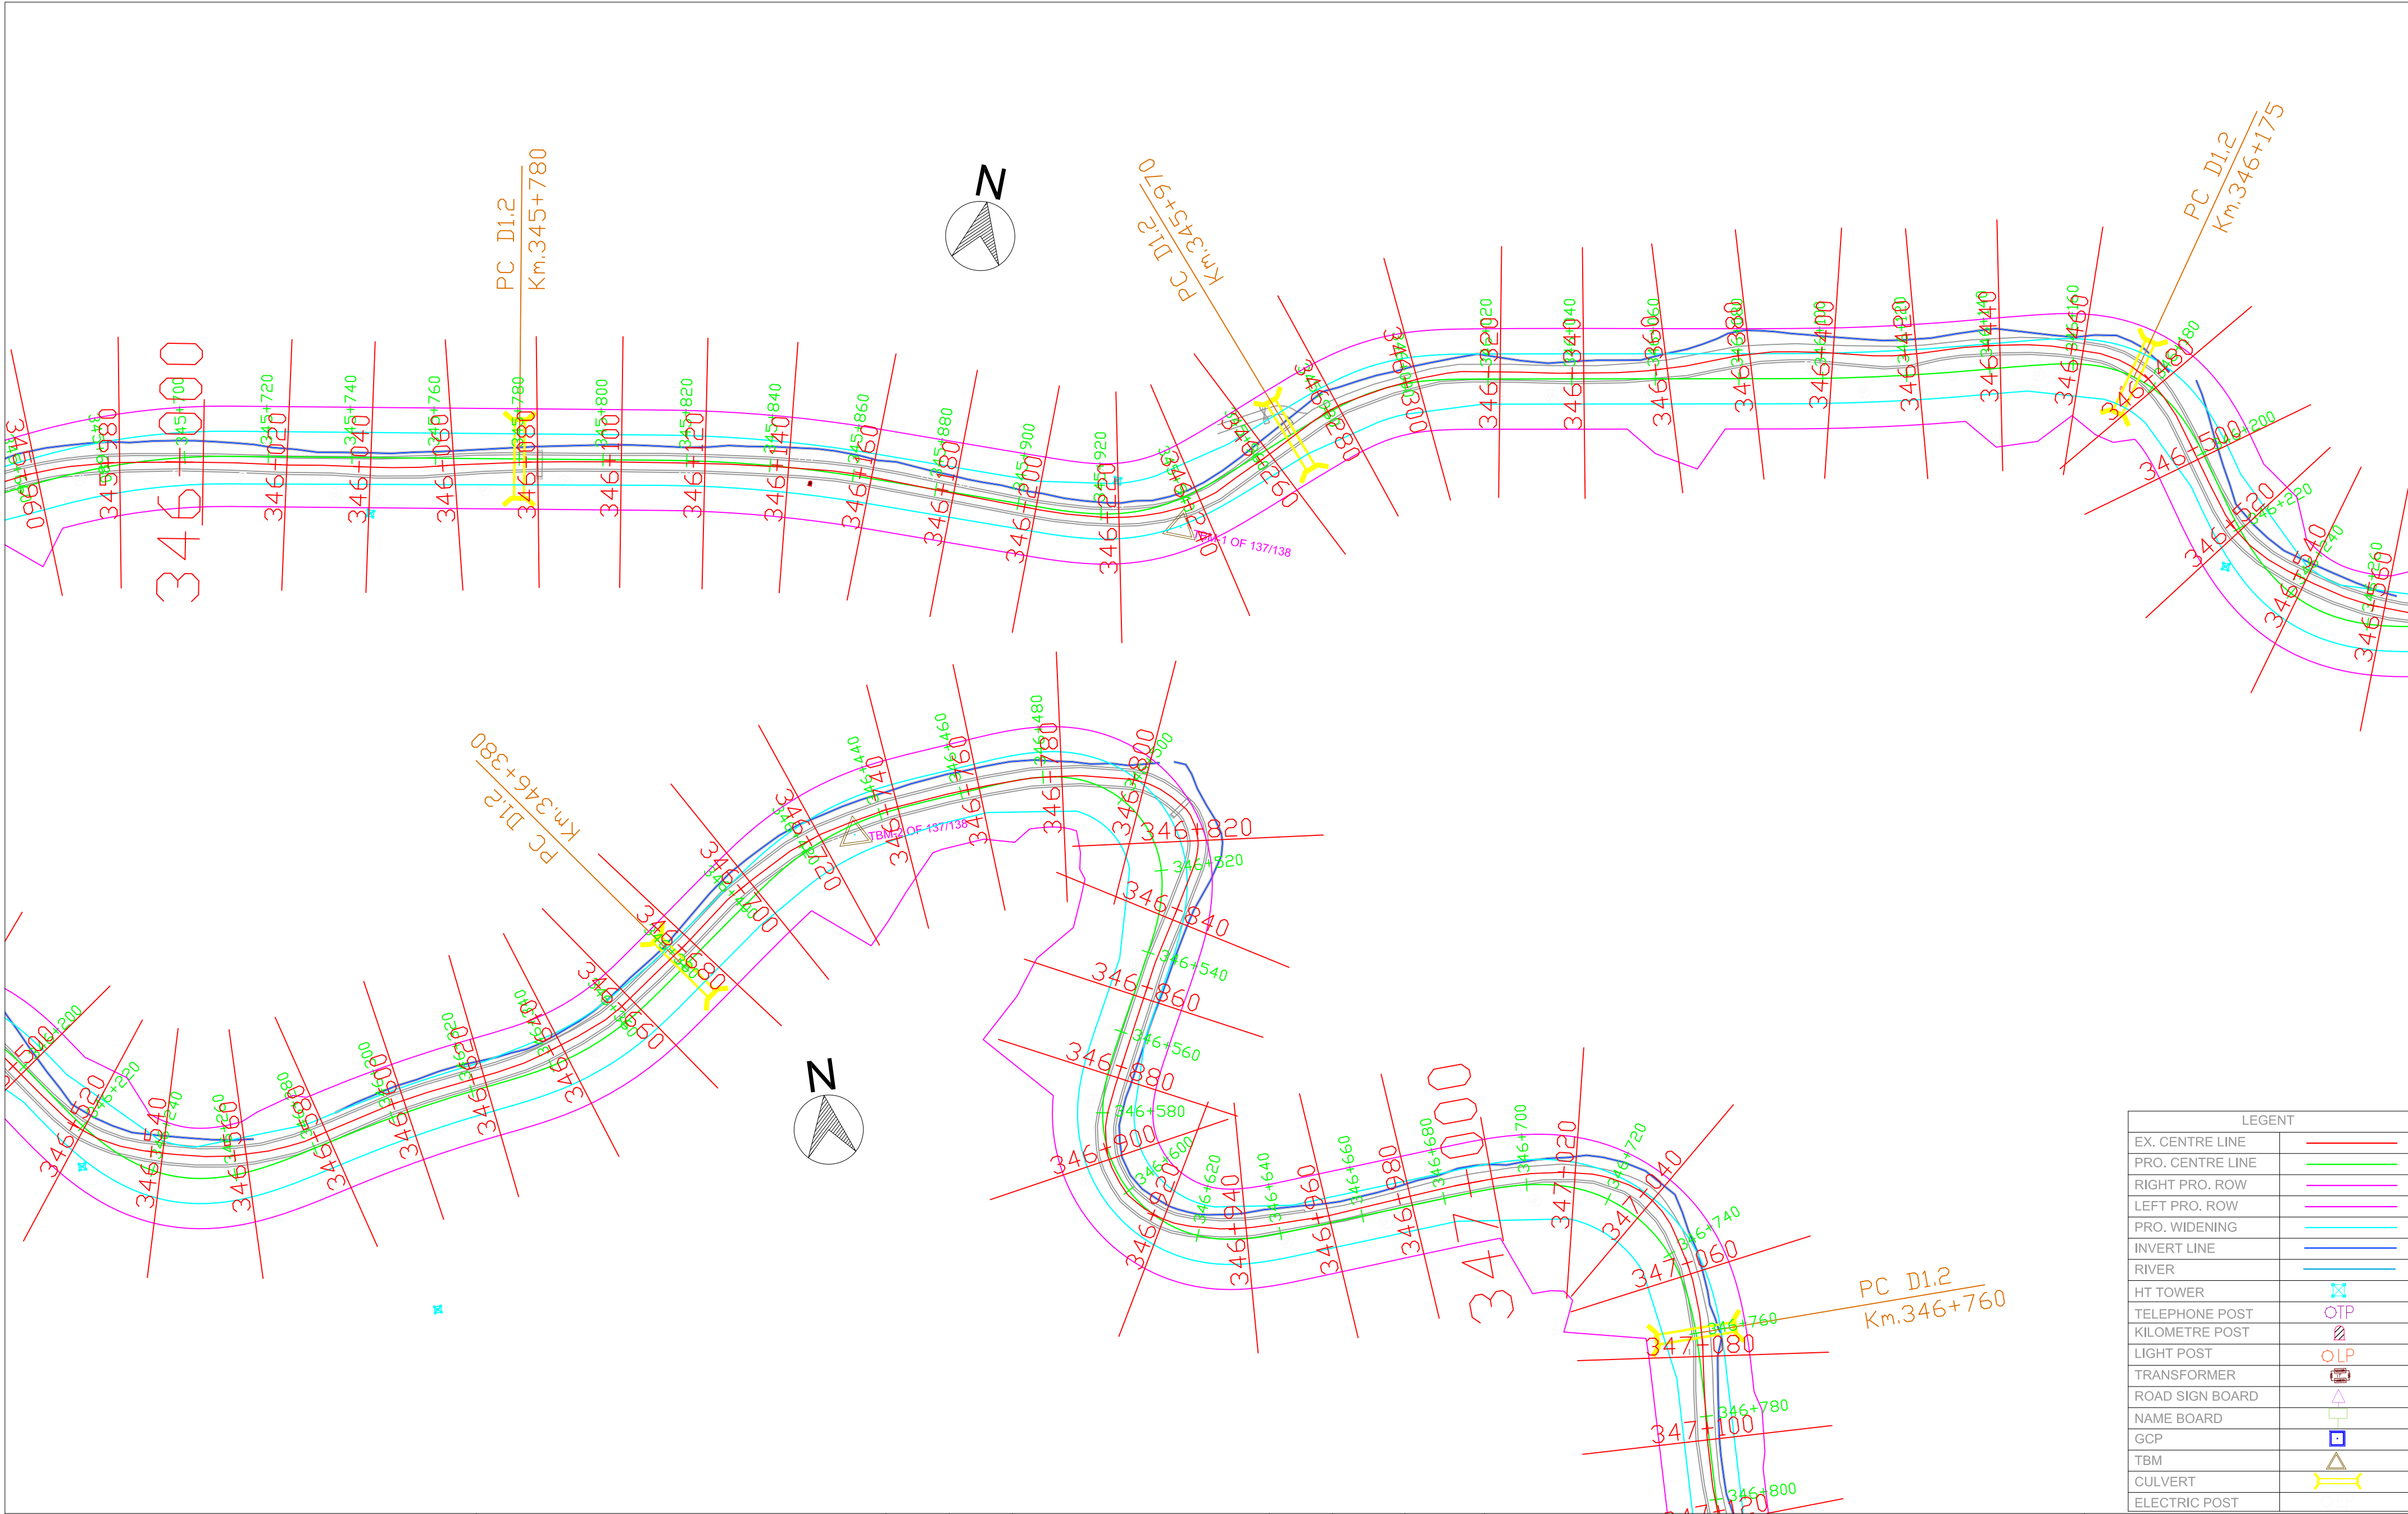

LEGENT	
EX. CENTRE LINE	—
PRO. CENTRE LINE	—
RIGHT PRO. ROW	—
LEFT PRO. ROW	—
PRO. WIDENING	—
INVERT LINE	—
RIVER	—
HT TOWER	
TELEPHONE POST	
KILOMETRE POST	
LIGHT POST	
TRANSFORMER	
ROAD SIGN BOARD	
NAME BOARD	
GCP	
TBM	
CULVERT	
ELECTRIC POST	



National Highways & Infrastructure
Development Corporation Limited

REMARKS:

1: All Dimensions are in m.

Rev.	Date.			Drawn.	Checked.	Approved.

WIDENING AND UPGRADATION TO 2 LANE WITH PAVED
SHOULDER CONFIGURATION AND GEOMETRIC
IMPROVEMENTS IN THE STATE OF MIZORAM

Designed.	Checked	Approved.
Drawn.	Scale. H=1 : 1000 V=1:1000	Date.

Drawing Title :-


NH - 54 P8
PLAN
STATION - KM 345+680 - KM 346+780

Drawing No:-

NH - 54 - P8 - P

Sheet No:-

12 OF 41

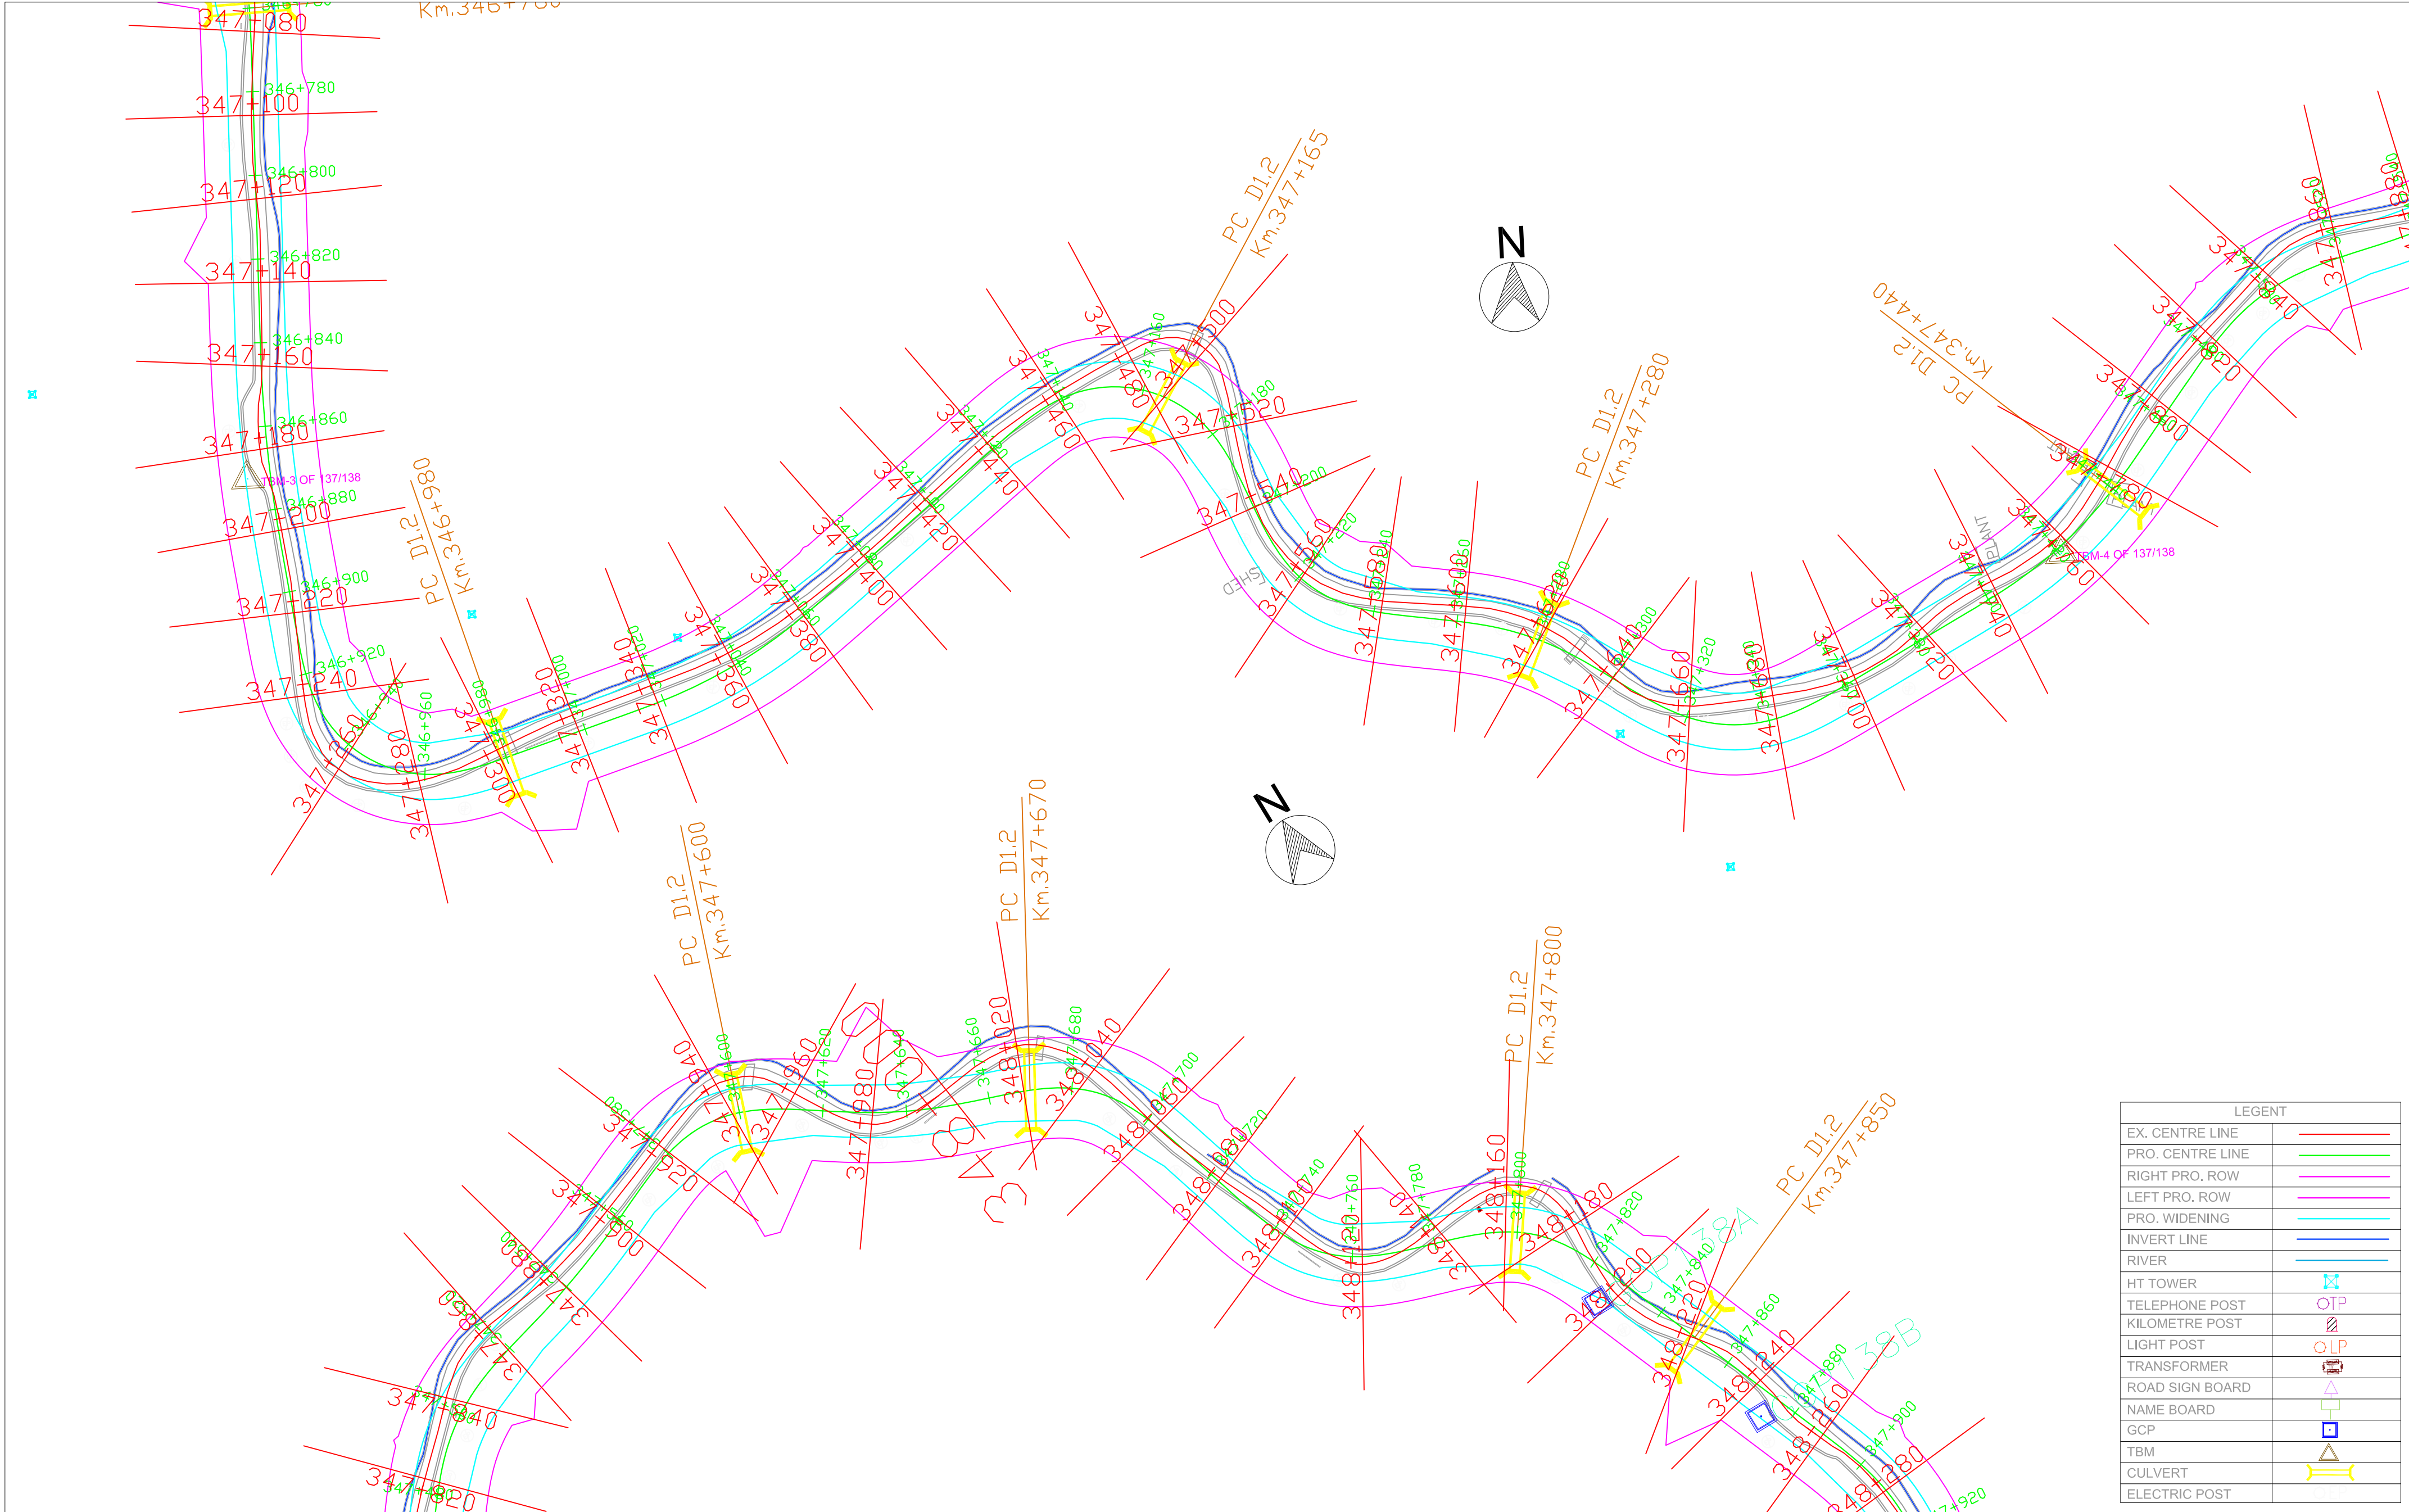

LEGENT	
EX. CENTRE LINE	—
PRO. CENTRE LINE	—
RIGHT PRO. ROW	—
LEFT PRO. ROW	—
INVERT LINE	—
RIVER	—
HT TOWER	
TELEPHONE POST	
KILOMETRE POST	
LIGHT POST	
TRANSFORMER	
ROAD SIGN BOARD	
NAME BOARD	
GCP	
TBM	
CULVERT	
ELECTRIC POST	



National Highways & Infrastructure
Development Corporation Limited

REMARKS:
1: All Dimensions are in m.

Rev.	Date.		Drawn.	Checked.	Approved.	

WIDENING AND UPGRADATION TO 2 LANE WITH PAVED
SHOULDER CONFIGURATION AND GEOMETRIC
IMPROVEMENTS IN THE STATE OF MIZORAM

Designed.

Checked

Approved.

Drawn.



Scale. H=1 : 1000
V=1:1000

Date.

Drawing Title :-
NH - 54 P8
PLAN
STATION - KM 346+780 - KM 347+900

Drawing No:-
NH - 54 - P8 - P

Sheet No:-
13 OF 41

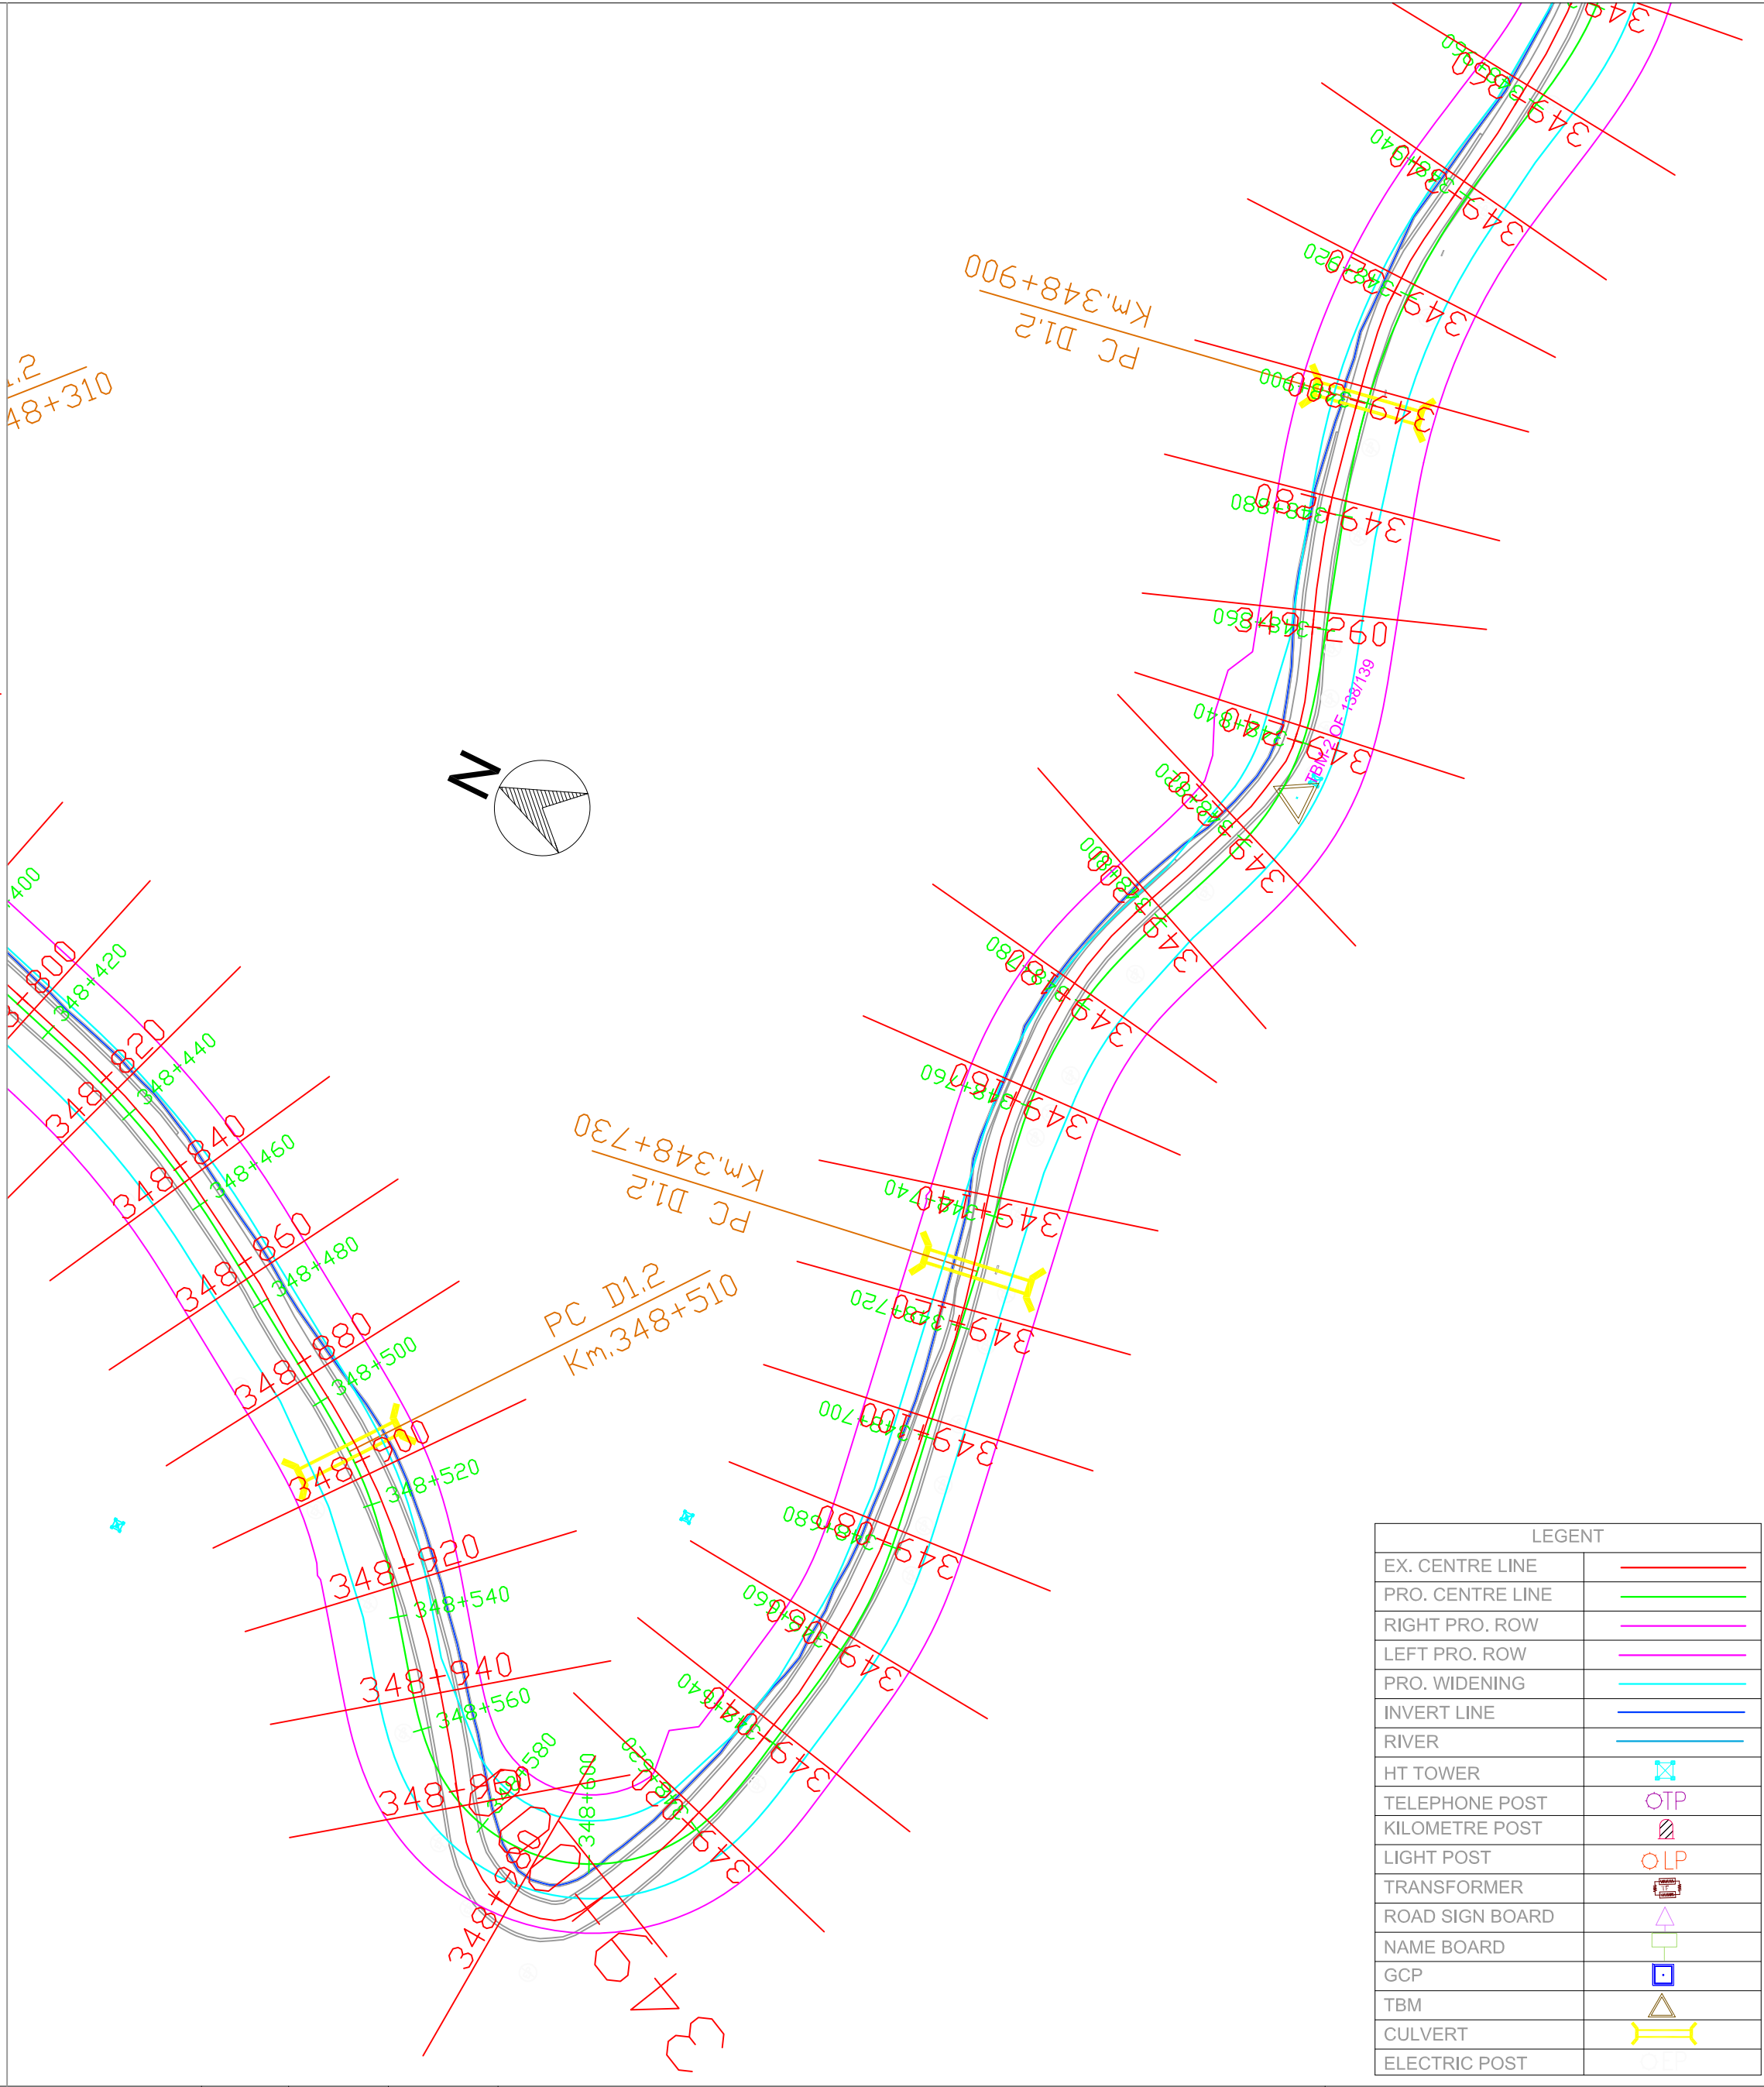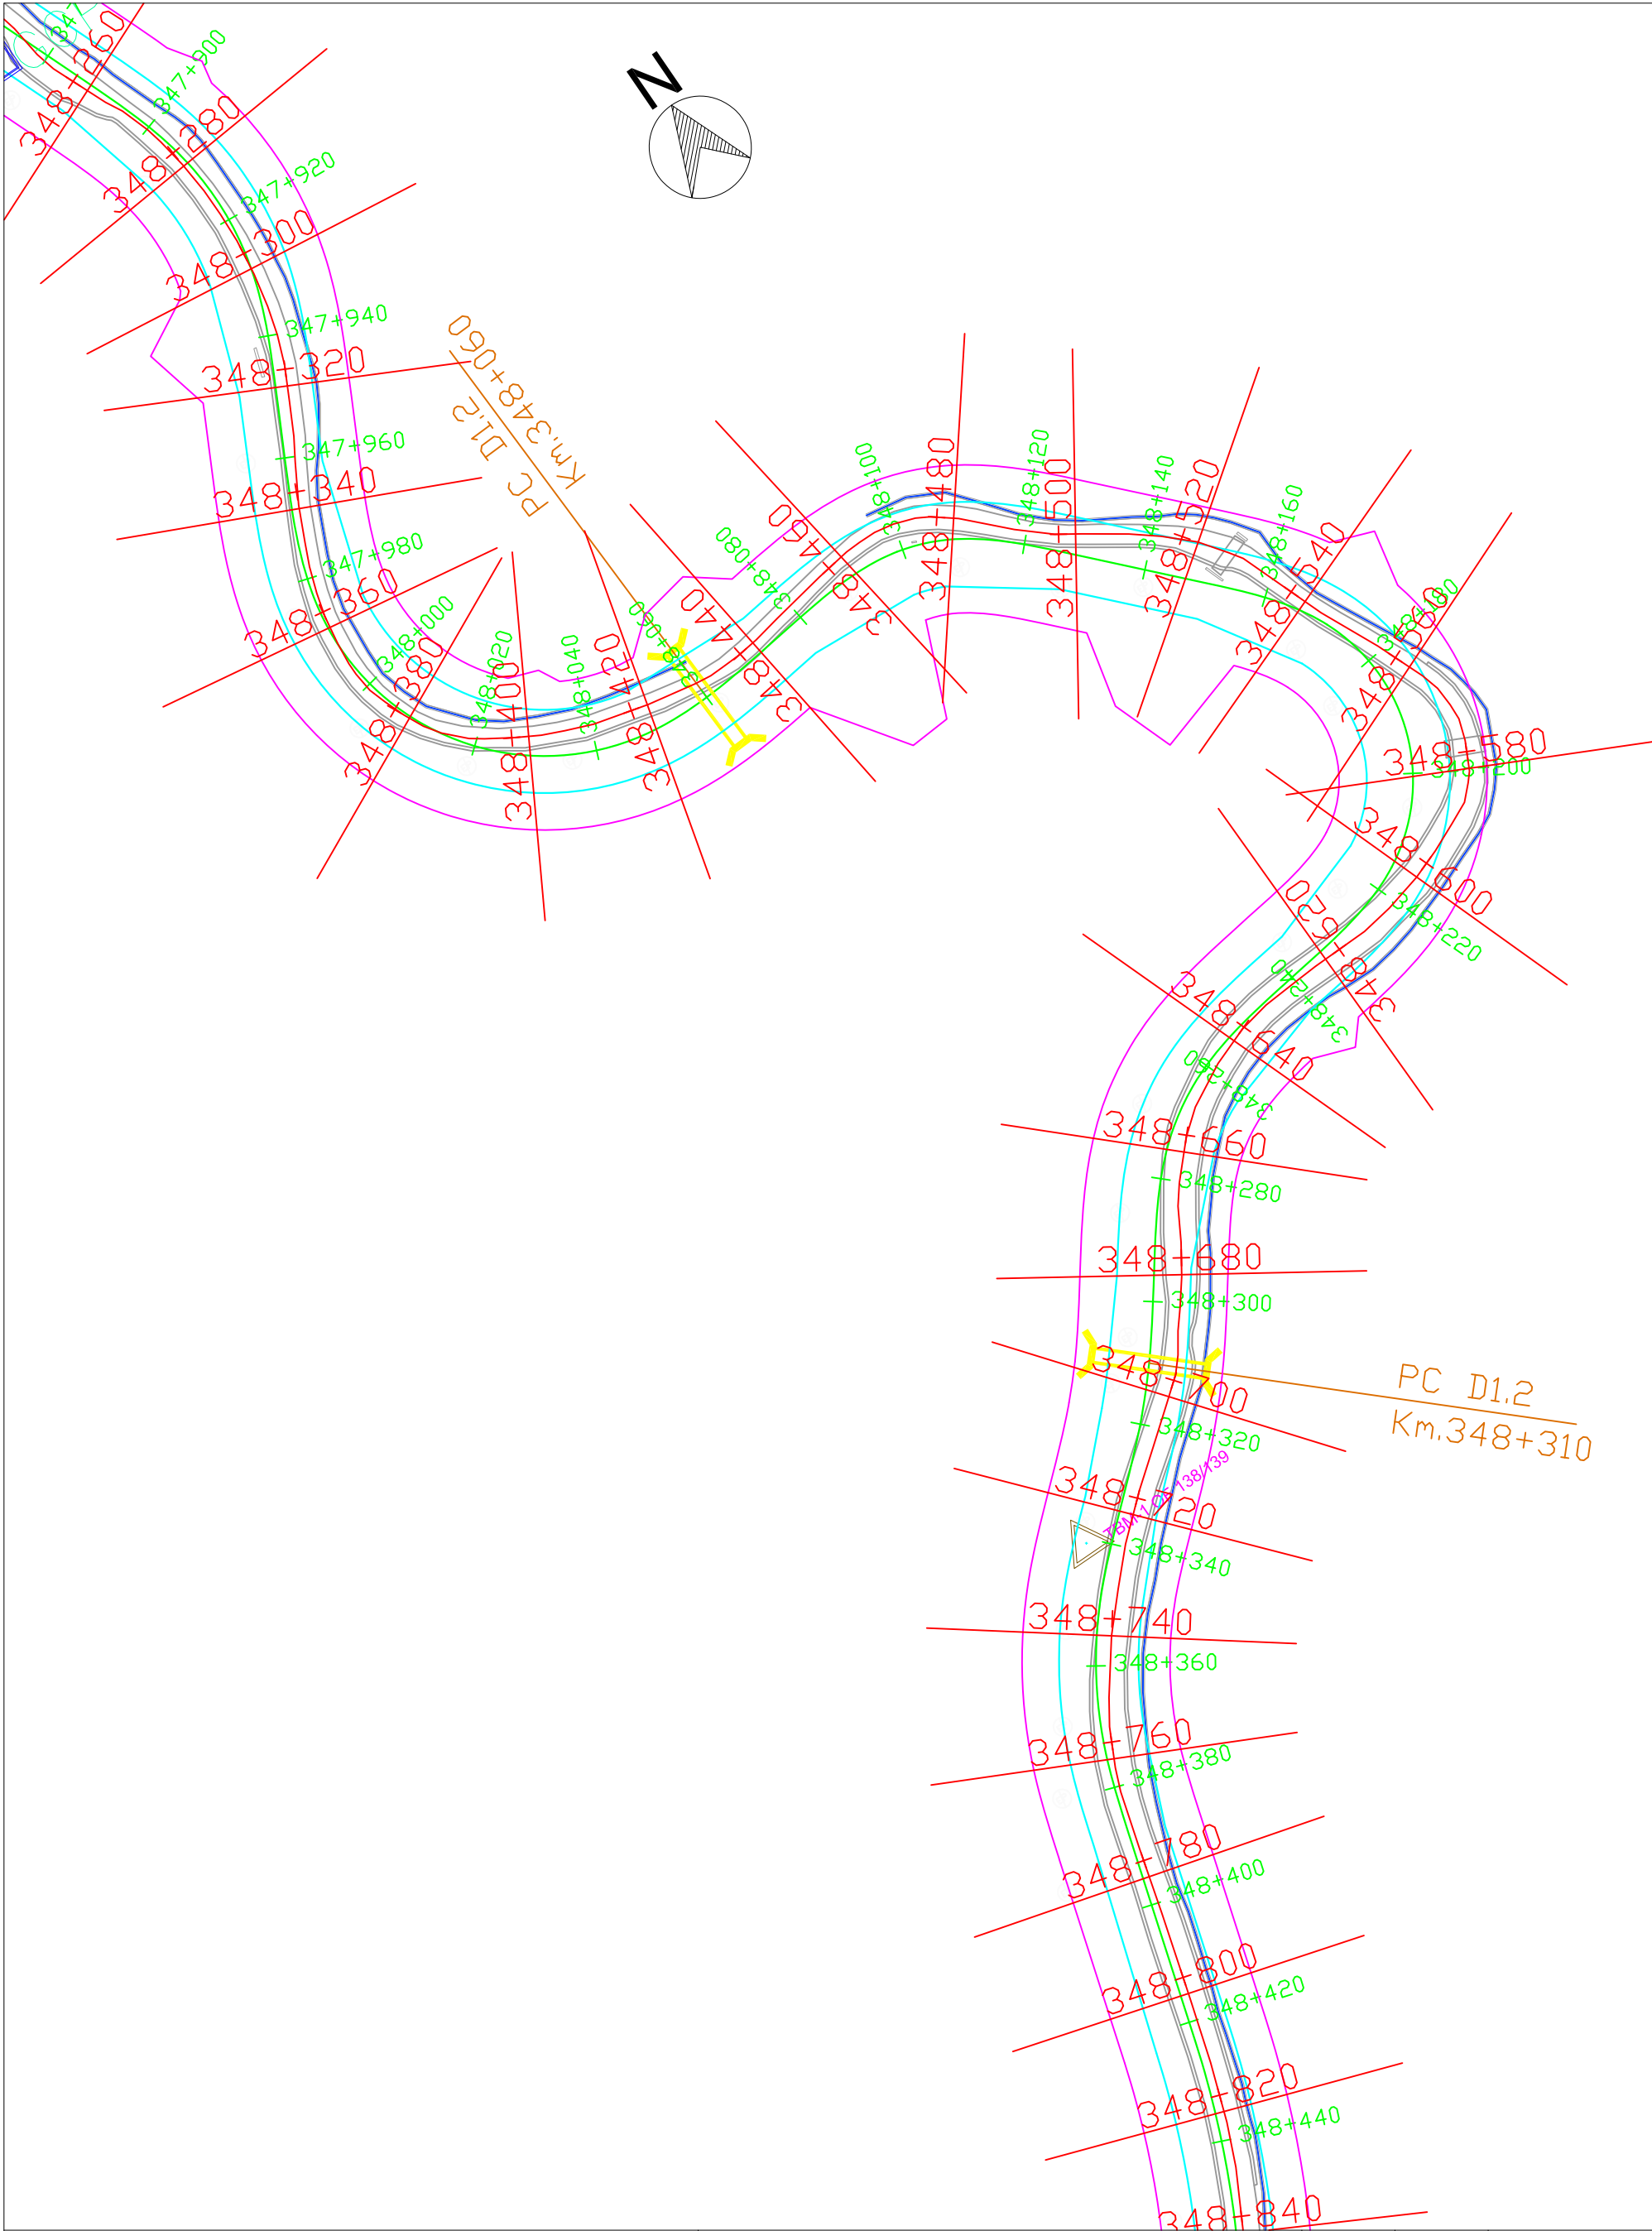

LEGENT	
EX. CENTRE LINE	—
PRO. CENTRE LINE	—
RIGHT PRO. ROW	—
LEFT PRO. ROW	—
PRO. WIDENING	—
INVERT LINE	—
RIVER	—
HT TOWER	
TELEPHONE POST	
KILOMETRE POST	
LIGHT POST	
TRANSFORMER	
ROAD SIGN BOARD	
NAME BOARD	
GCP	
TBM	
CULVERT	
ELECTRIC POST	



National Highways & Infrastructure
Development Corporation Limited

REMARKS:

1: All Dimensions are in m.

Rev.	Date.		Drawn.	Checked.	Approved.	


WIDENING AND UPGRADATION TO 2 LANE WITH PAVED
SHOULDER CONFIGURATION AND GEOMETRIC
IMPROVEMENTS IN THE STATE OF MIZORAM

Designed.	Checked	Approved.
Drawn.	Scale. H=1 : 1000 V=1:1000	Date.


Drawing Title :-
NH - 54 P8
PLAN
STATION - KM 347+880 - KM 348+960

Drawing No:-
NH - 54 - P8 - P

Sheet No:-
14 OF 41

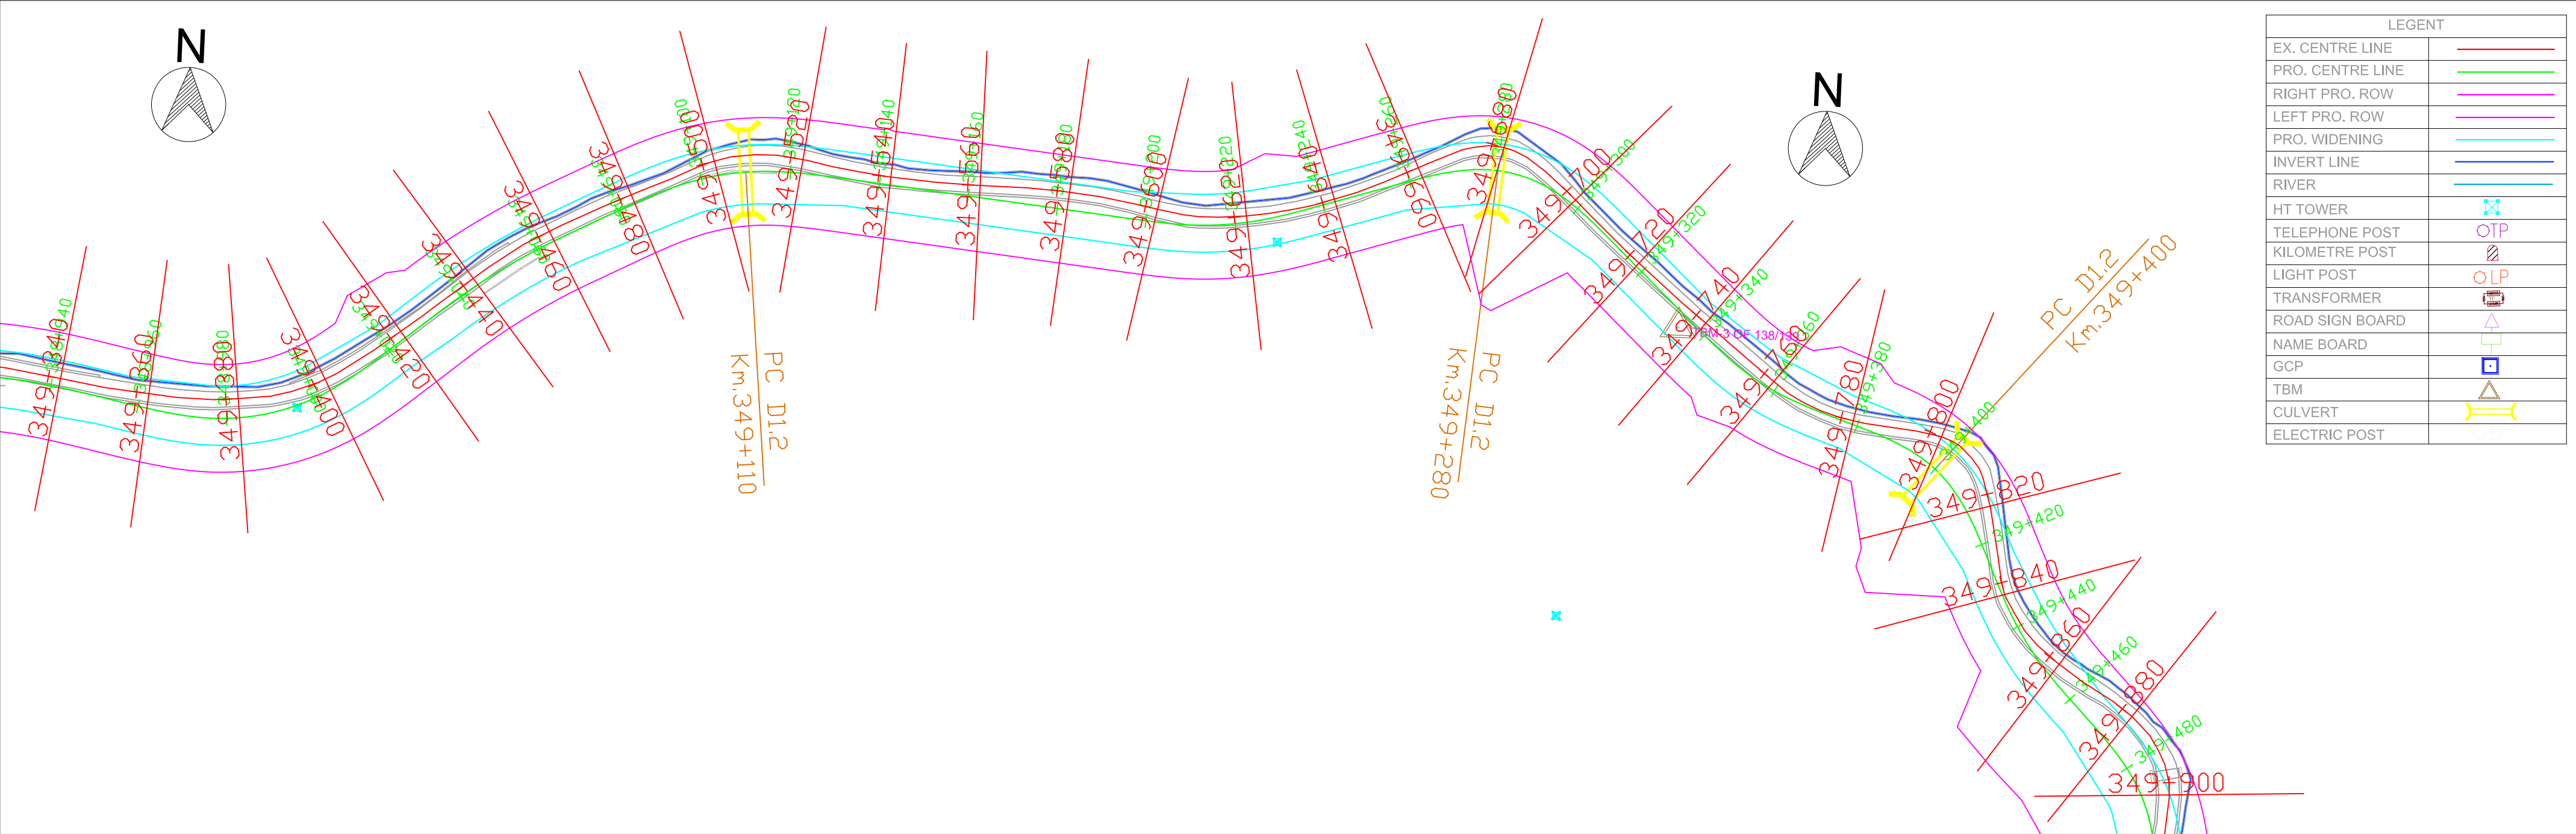

LEGEND	
EX. CENTRE LINE	—
PRO. CENTRE LINE	—
RIGHT PRO. ROW	—
LEFT PRO. ROW	—
PRO. WIDENING	—
INVERT LINE	—
RIVER	—
HT TOWER	
TELEPHONE POST	
KILOMETRE POST	
LIGHT POST	
TRANSFORMER	
ROAD SIGN BOARD	
NAME BOARD	
GCP	
TBM	
CULVERT	
ELECTRIC POST	

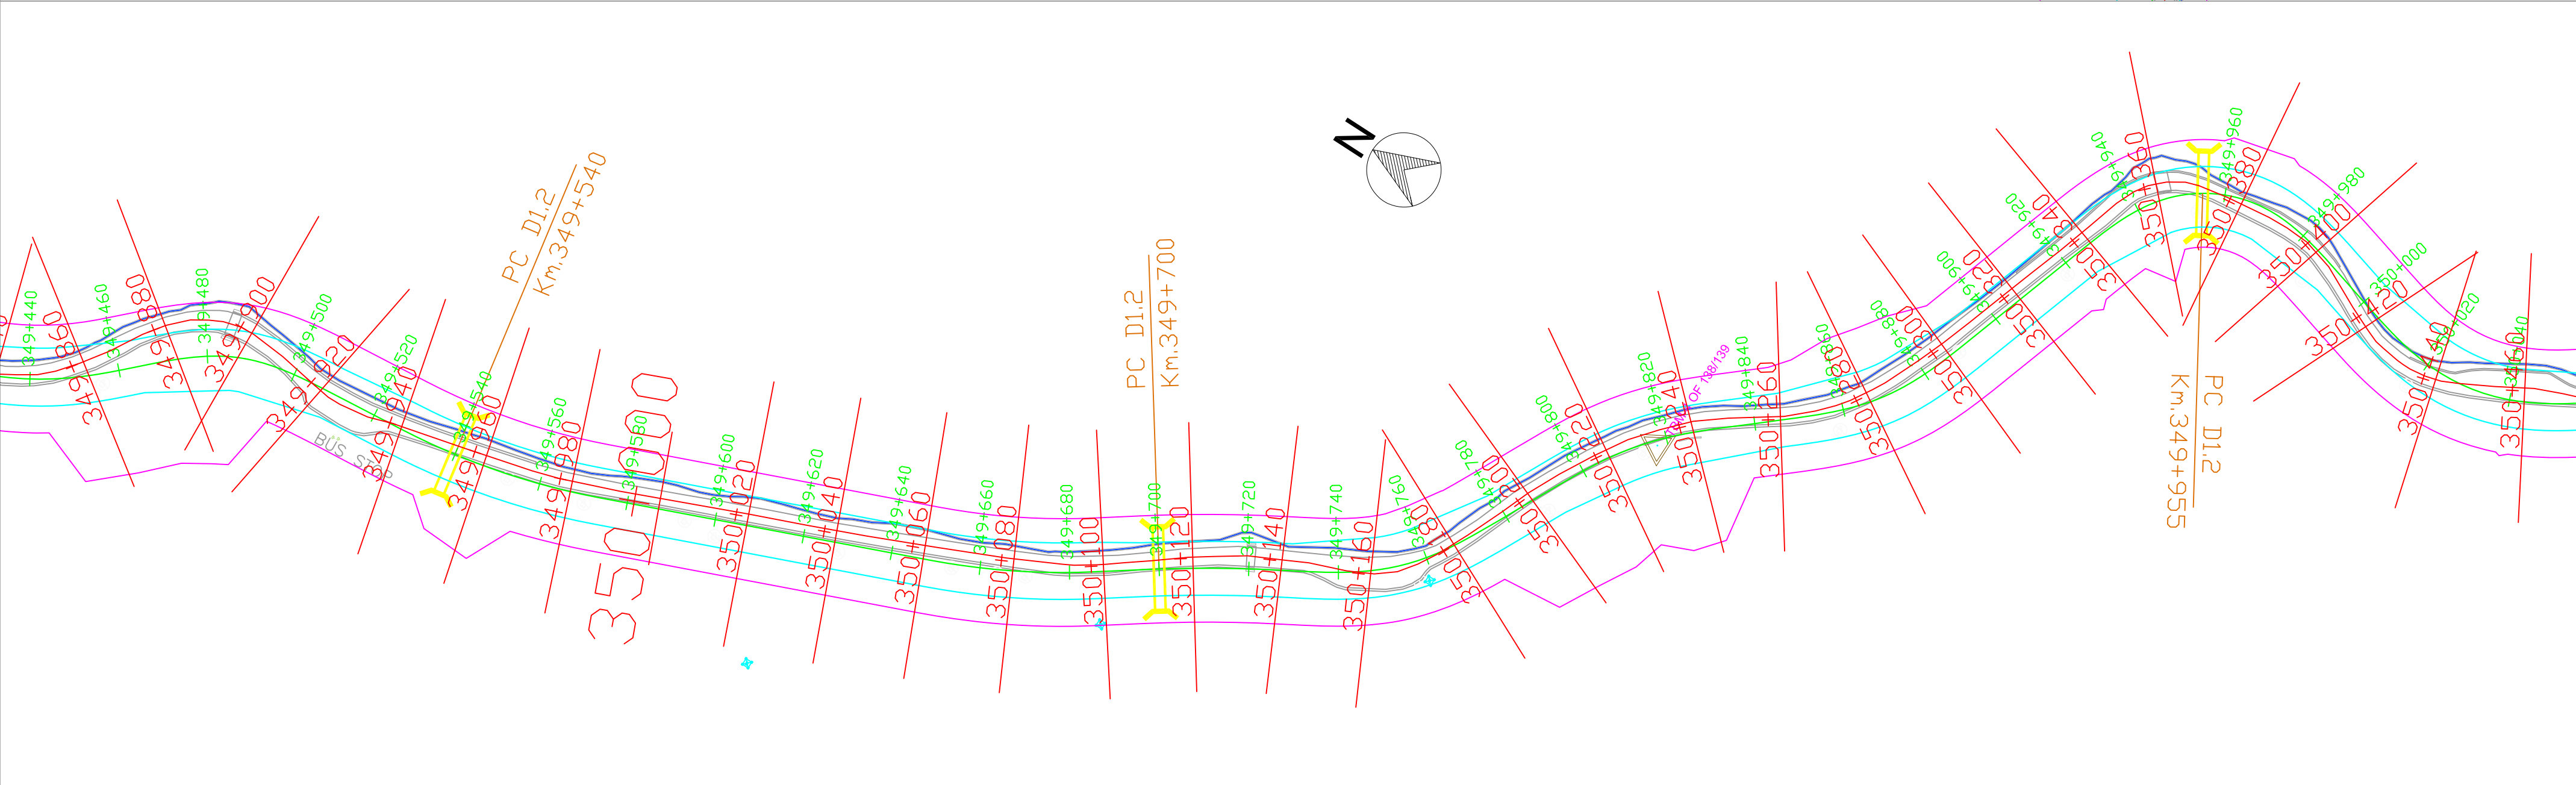

National Highways & Infrastructure
Development Corporation Limited

REMARKS:

1: All Dimensions are in m.

Rev.	Date.			Drawn.	Checked.	Approved.

WIDENING AND UPGRADATION TO 2 LANE WITH PAVED
SHOULDER CONFIGURATION AND GEOMETRIC
IMPROVEMENTS IN THE STATE OF MIZORAM

Designed.	Checked	Approved.
Drawn.	Scale. H=1 : 1000 V=1:1000	Date.

Drawing Title :-



NH - 54 P8
PLAN
STATION - KM 349+120 - KM 349+960

Drawing No:-

NH - 54 - P8 - P


Sheet No:-

15 OF 41

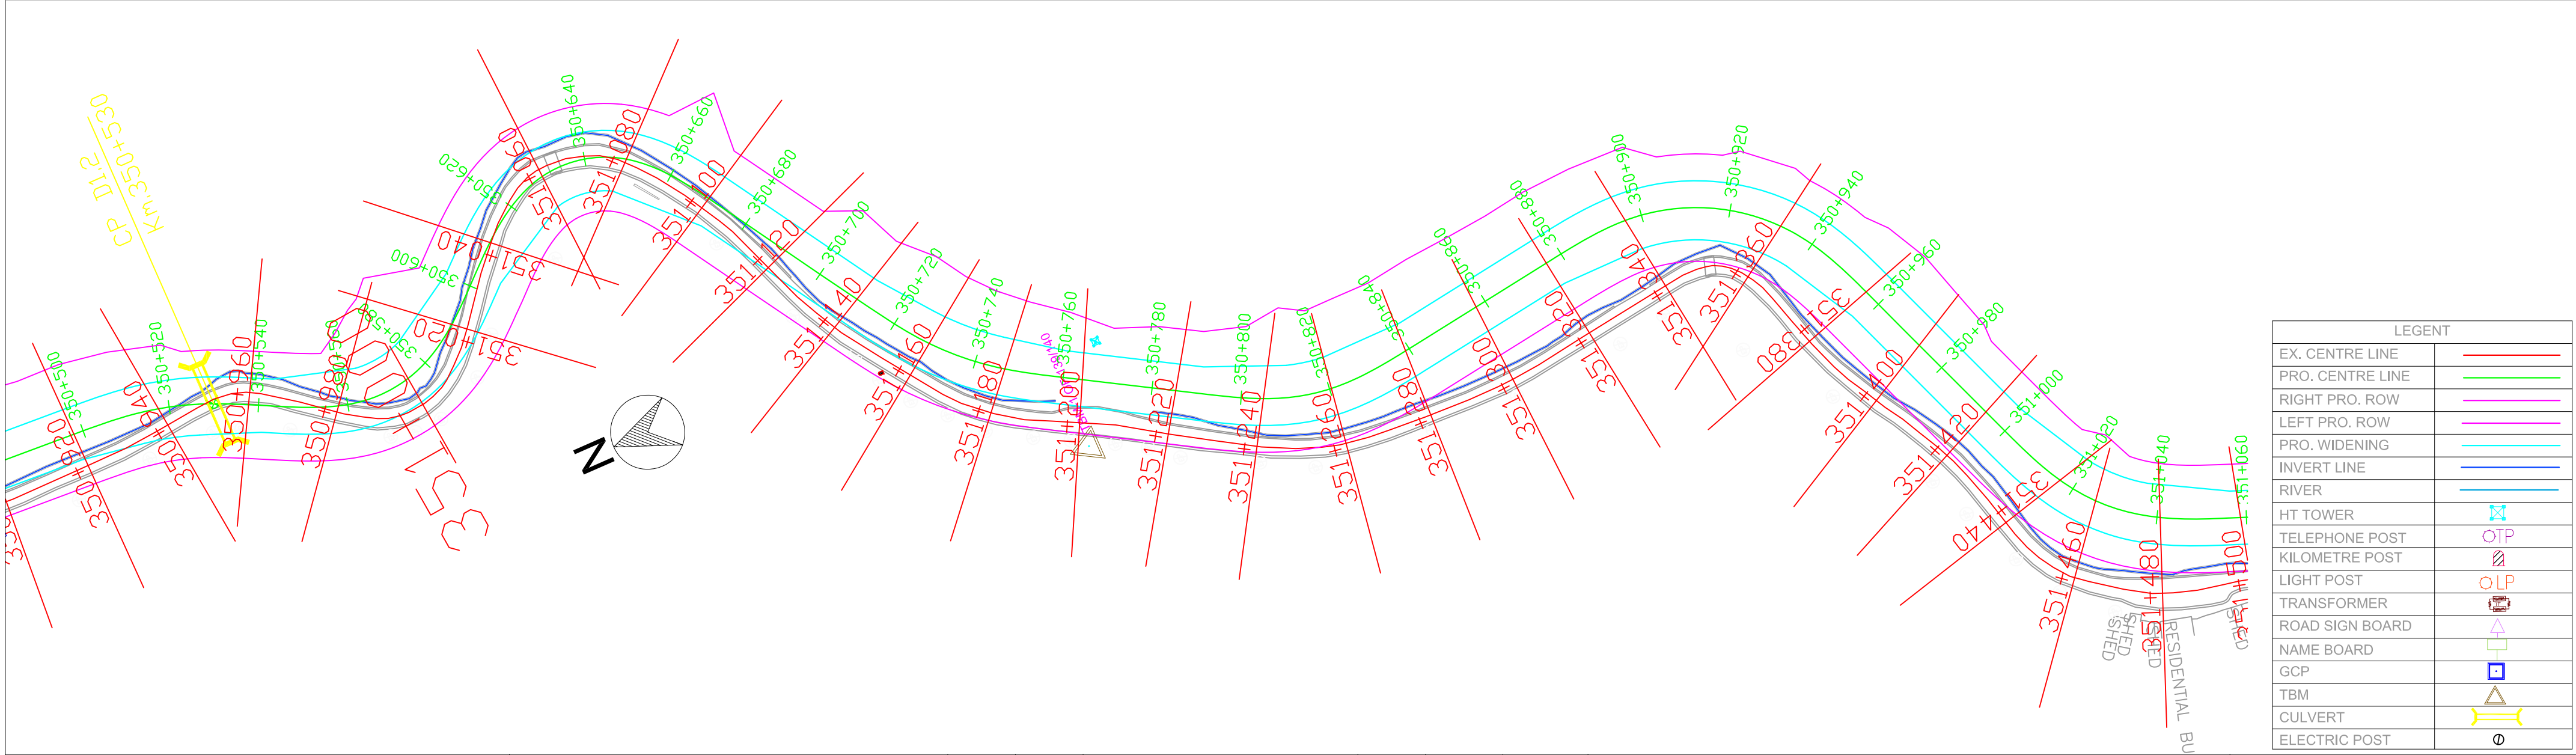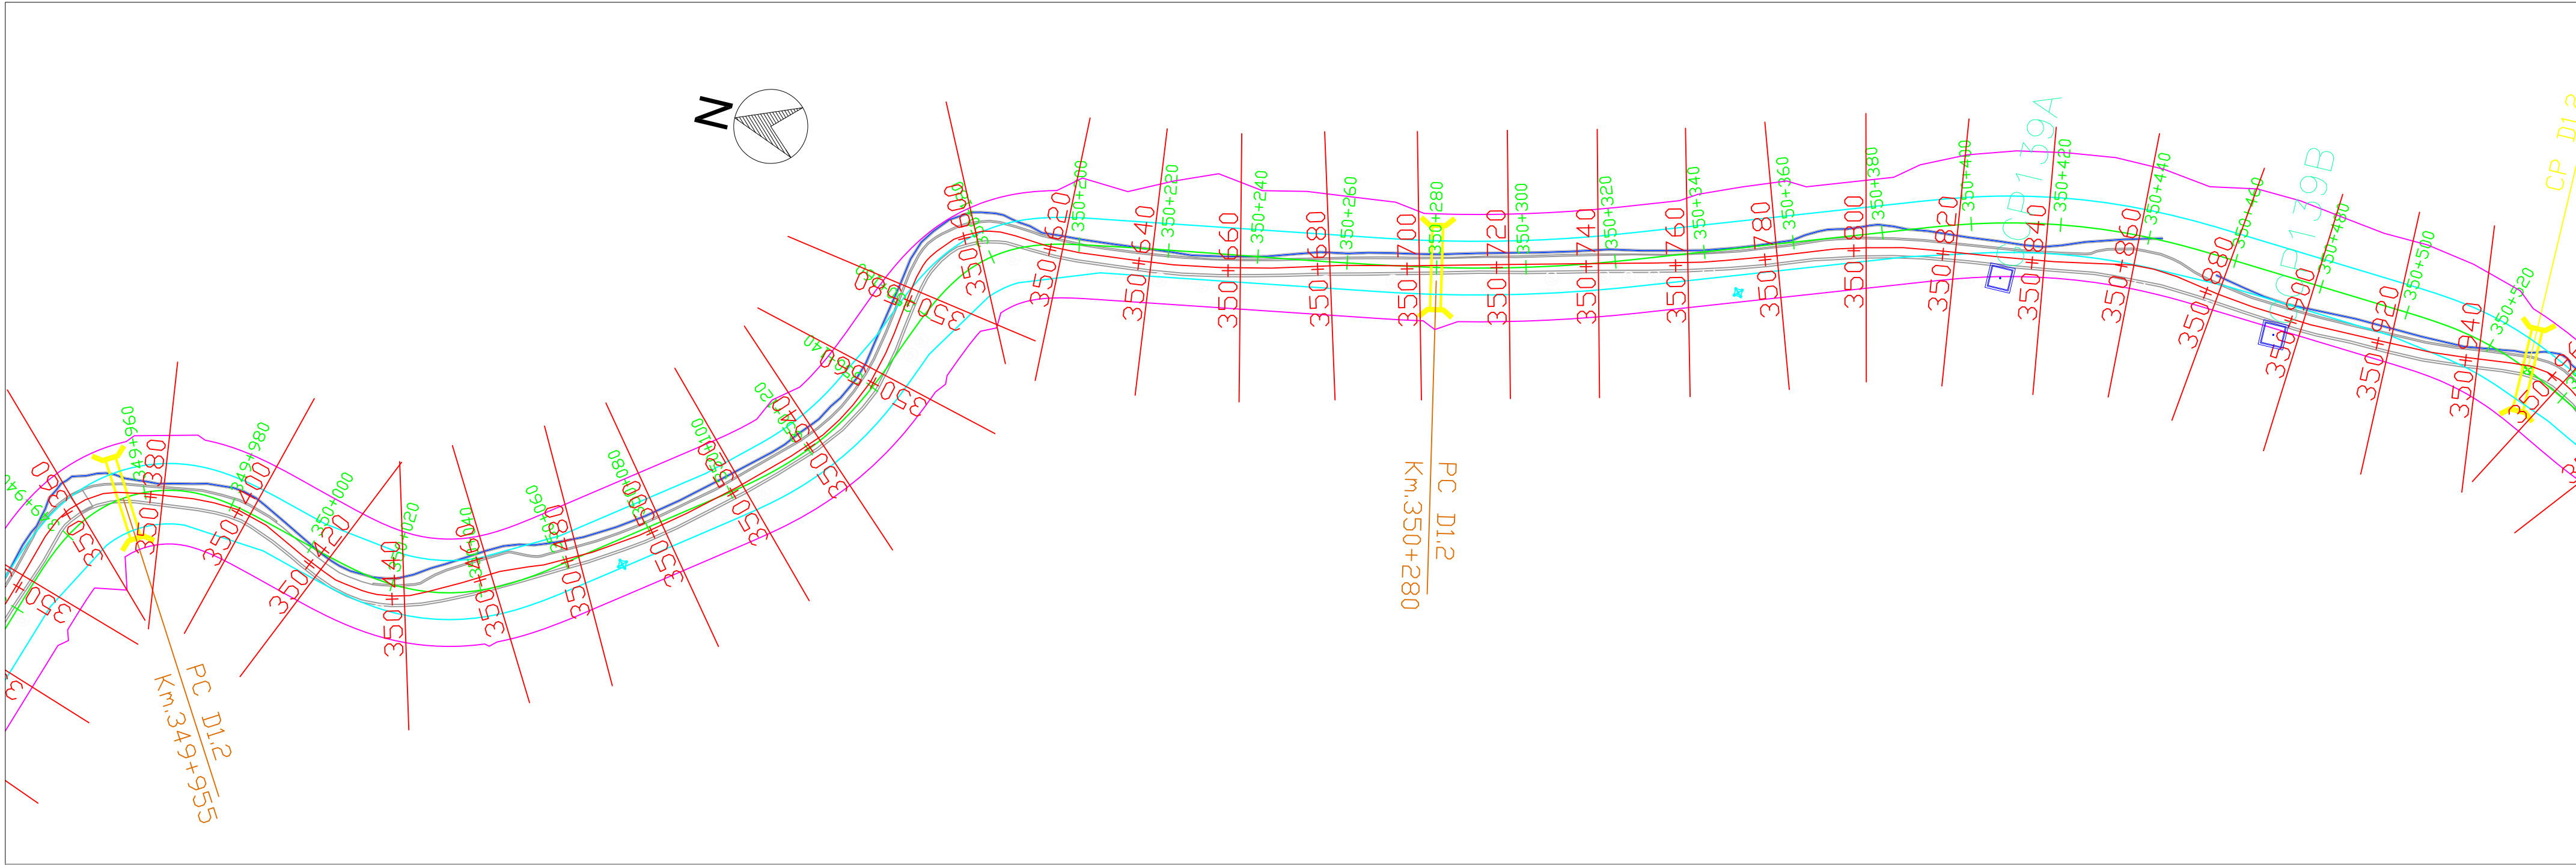



LEGENT	
EX. CENTRE LINE	
PRO. CENTRE LINE	
RIGHT PRO. ROW	
LEFT PRO. ROW	
PRO. WIDENING	
INVERT LINE	
RIVER	
HT TOWER	
TELEPHONE POST	
KILOMETRE POST	
LIGHT POST	
TRANSFORMER	
ROAD SIGN BOARD	
NAME BOARD	
GCP	
TBM	
CULVERT	
ELECTRIC POST	

National Highways & Infrastructure Development Corporation Limited	REMARKS: 1: All Dimensions are in m.							WIDENING AND UPGRADATION TO 2 LANE WITH PAVED SHOULDER CONFIGURATION AND GEOMETRIC IMPROVEMENTS IN THE STATE OF MIZORAM			Drawing Title :-	
											NH - 54 P8 PLAN	
											STATION - KM 349+960 - KM 350+980	
											Drawing No:-	
								Designed.	Checked	Approved.	NH - 54 - P8 - P	
								Drawn.	Scale.	Date.	Sheet No:-	
									H=1 : 1000 V=1:1000		16 OF 41	
Rev.	Date.				Drawn.	Checked.	Approved.					

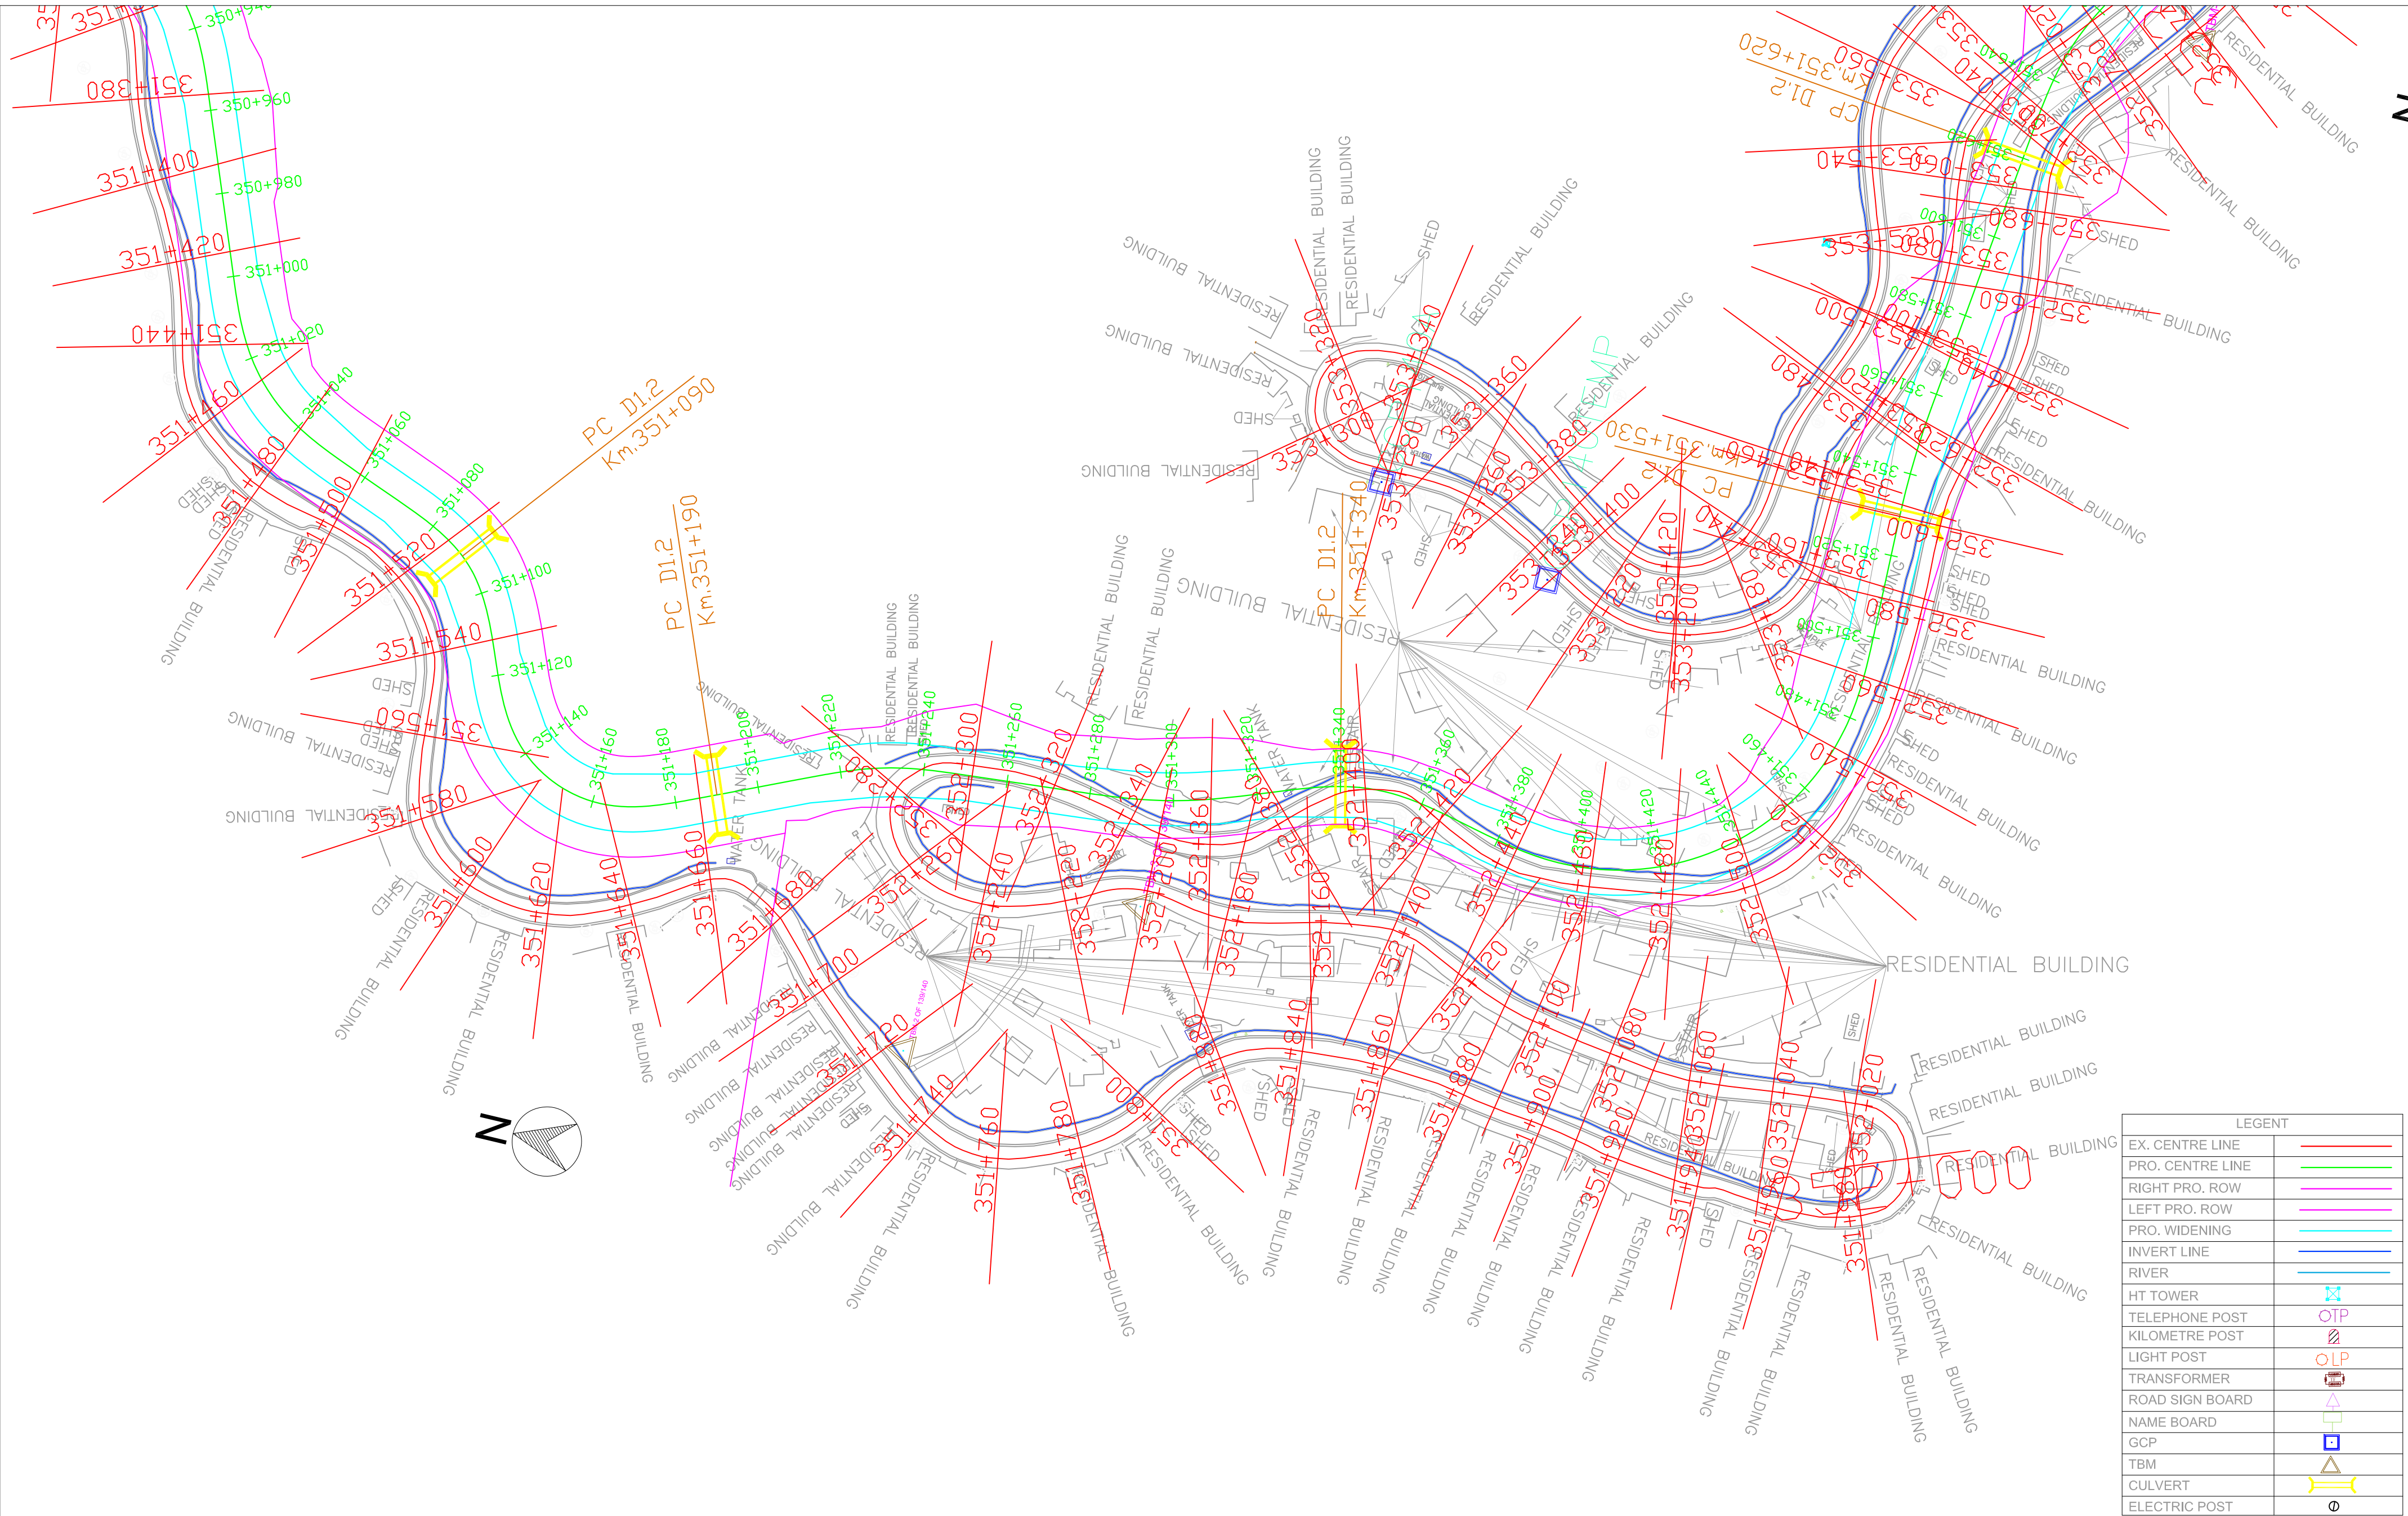


LEGENT	
EX. CENTRE LINE	—
PRO. CENTRE LINE	—
RIGHT PRO. ROW	—
LEFT PRO. ROW	—
PRO. WIDENING	—
INVERT LINE	—
RIVER	—
HT TOWER	⊠
TELEPHONE POST	⊠
KILOMETRE POST	⊠
LIGHT POST	⊠
TRANSFORMER	⊠
ROAD SIGN BOARD	⊠
NAME BOARD	⊠
GCP	⊠
TBM	⊠
CULVERT	⊠
ELECTRIC POST	⊠

	REMARKS: 1: All Dimensions are in m.							WIDENING AND UPGRADATION TO 2 LANE WITH PAVED SHOULDER CONFIGURATION AND GEOMETRIC IMPROVEMENTS IN THE STATE OF MIZORAM			Drawing Title :- NH - 54 P8 PLAN STATION - KM 350+960 - KM 351+400	
											Drawing No:- NH - 54 - P8 - P	
								Designed.	Checked	Approved.	Drawing No:- NH - 54 - P8 - P	
		Rev.	Date.					Drawn.	Scale. H=1 : 1000 V=1:1000	Date.	Sheet No:- 17 OF 41	

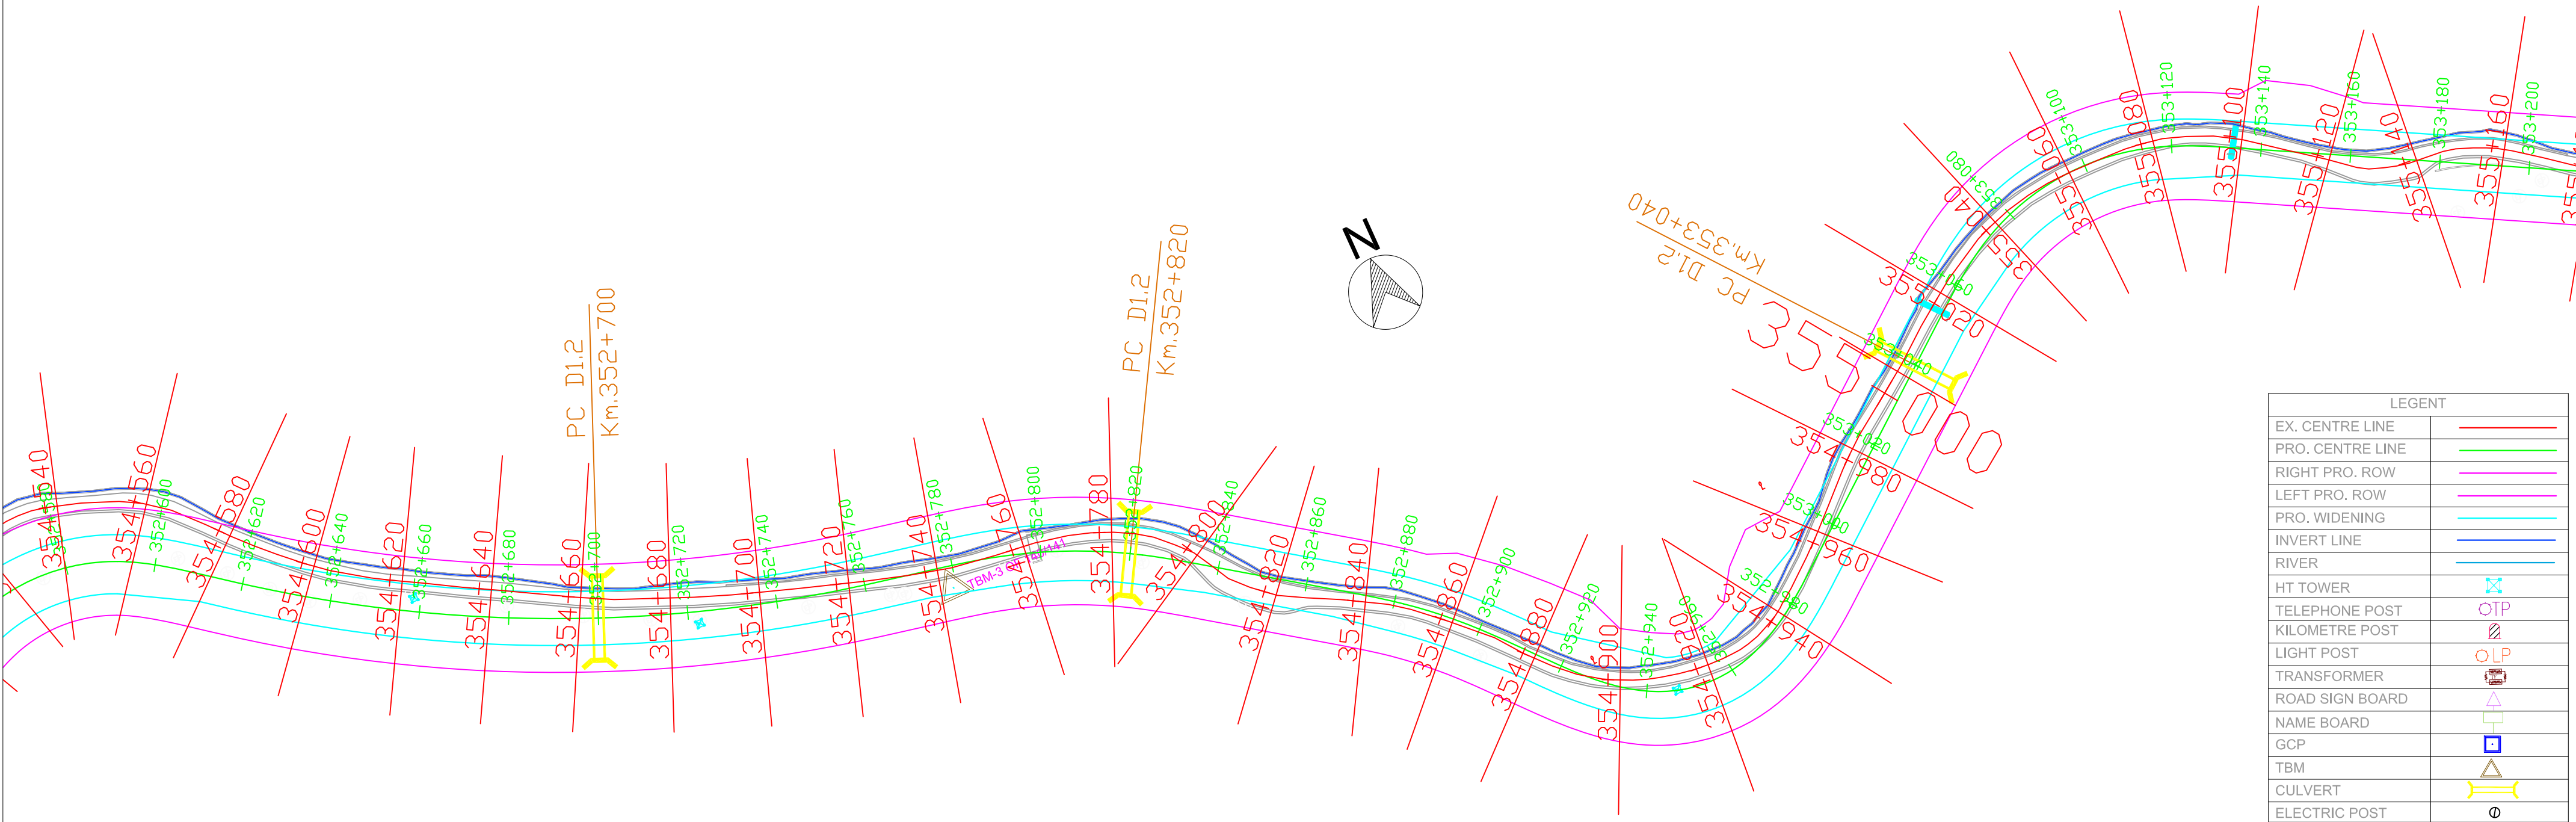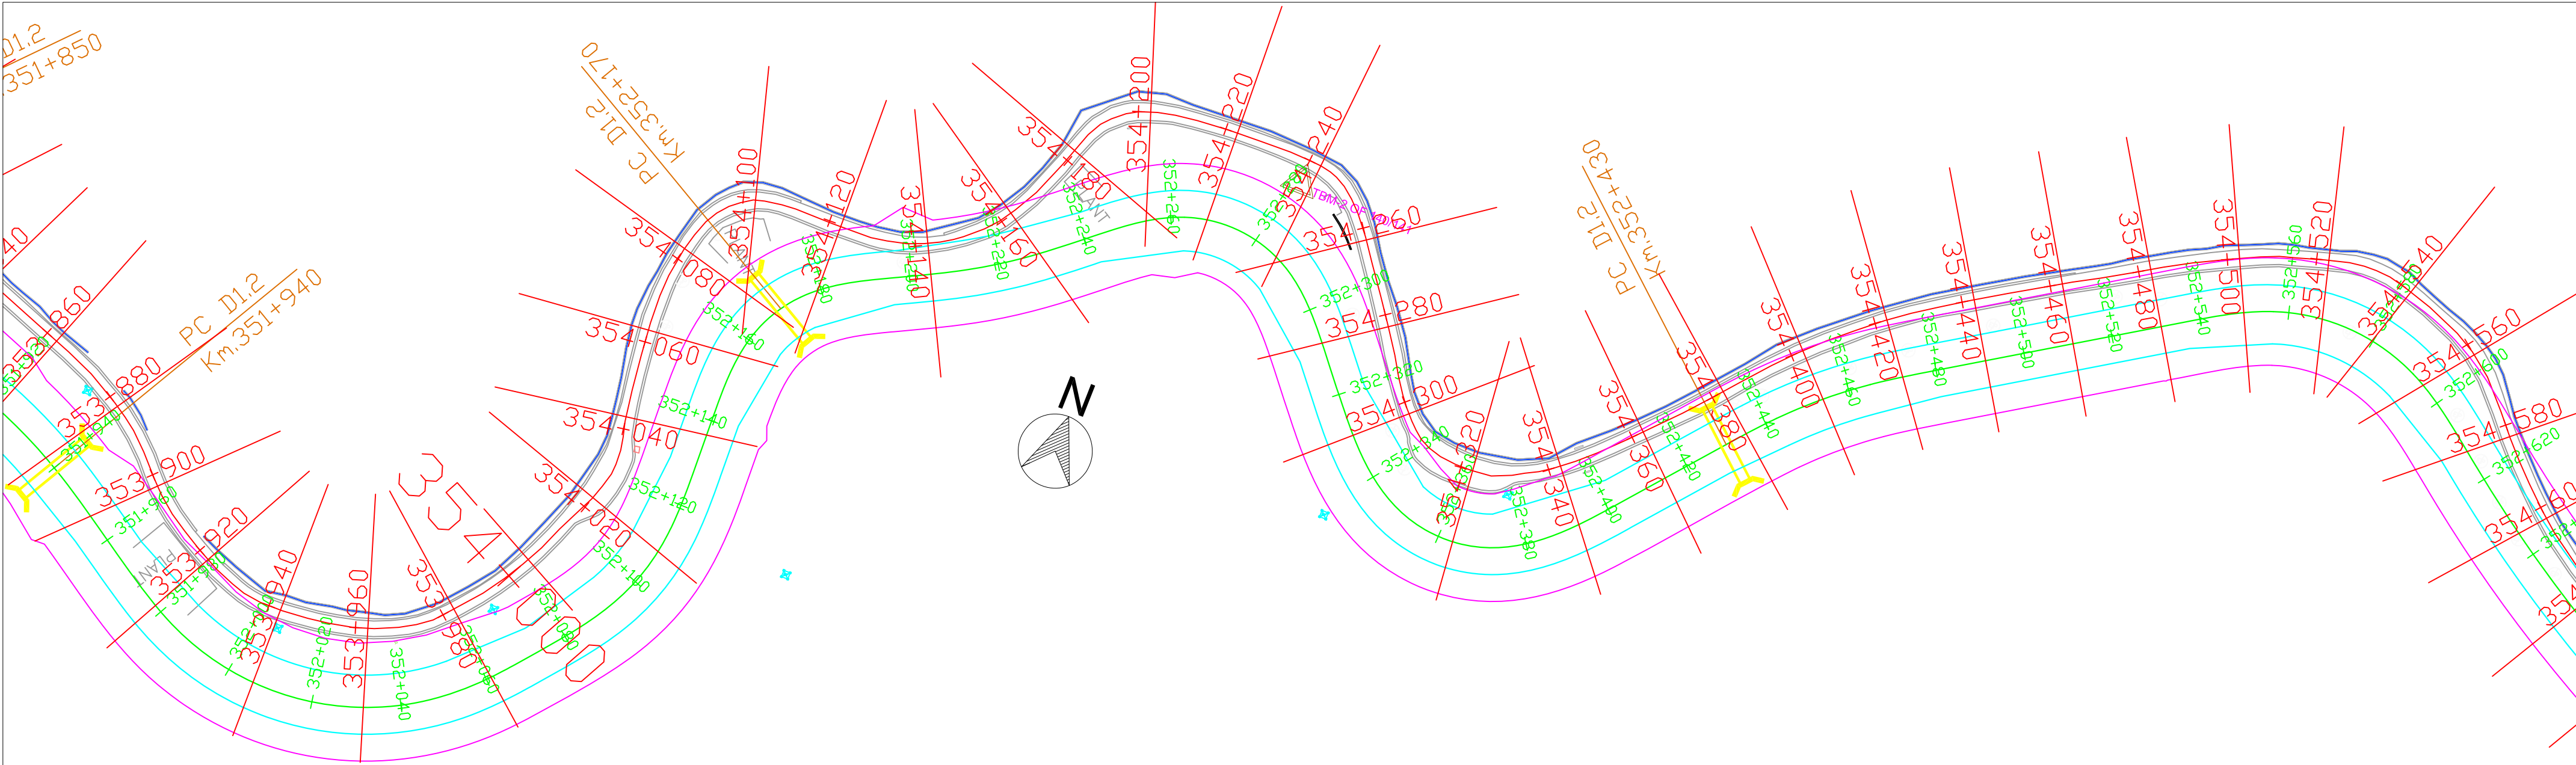


LEGEND	
EX. CENTRE LINE	—
PRO. CENTRE LINE	—
RIGHT PRO. ROW	—
LEFT PRO. ROW	—
PRO. WIDENING	—
INVERT LINE	—
RIVER	—
HT TOWER	
TELEPHONE POST	
KILOMETRE POST	
LIGHT POST	
TRANSFORMER	
ROAD SIGN BOARD	
NAME BOARD	
GCP	
TBM	
CULVERT	
ELECTRIC POST	


 National Highways & Infrastructure Development Corporation Limited	REMARKS: 1: All Dimensions are in m.							WIDENING AND UPGRADATION TO 2 LANE WITH PAVED SHOULDER CONFIGURATION AND GEOMETRIC IMPROVEMENTS IN THE STATE OF MIZORAM			Drawing Title :- NH - 54 P8 PLAN STATION - KM 351+940- KM 353+200	
											Drawing No:- NH - 54 - P8 - P	
								Designed.	Checked	Approved.	Drawing No:-	
		Rev.	Date.					Drawn.	Scale. H=1 : 1000 V=1:1000	Date.	Sheet No:- 19 OF 41	

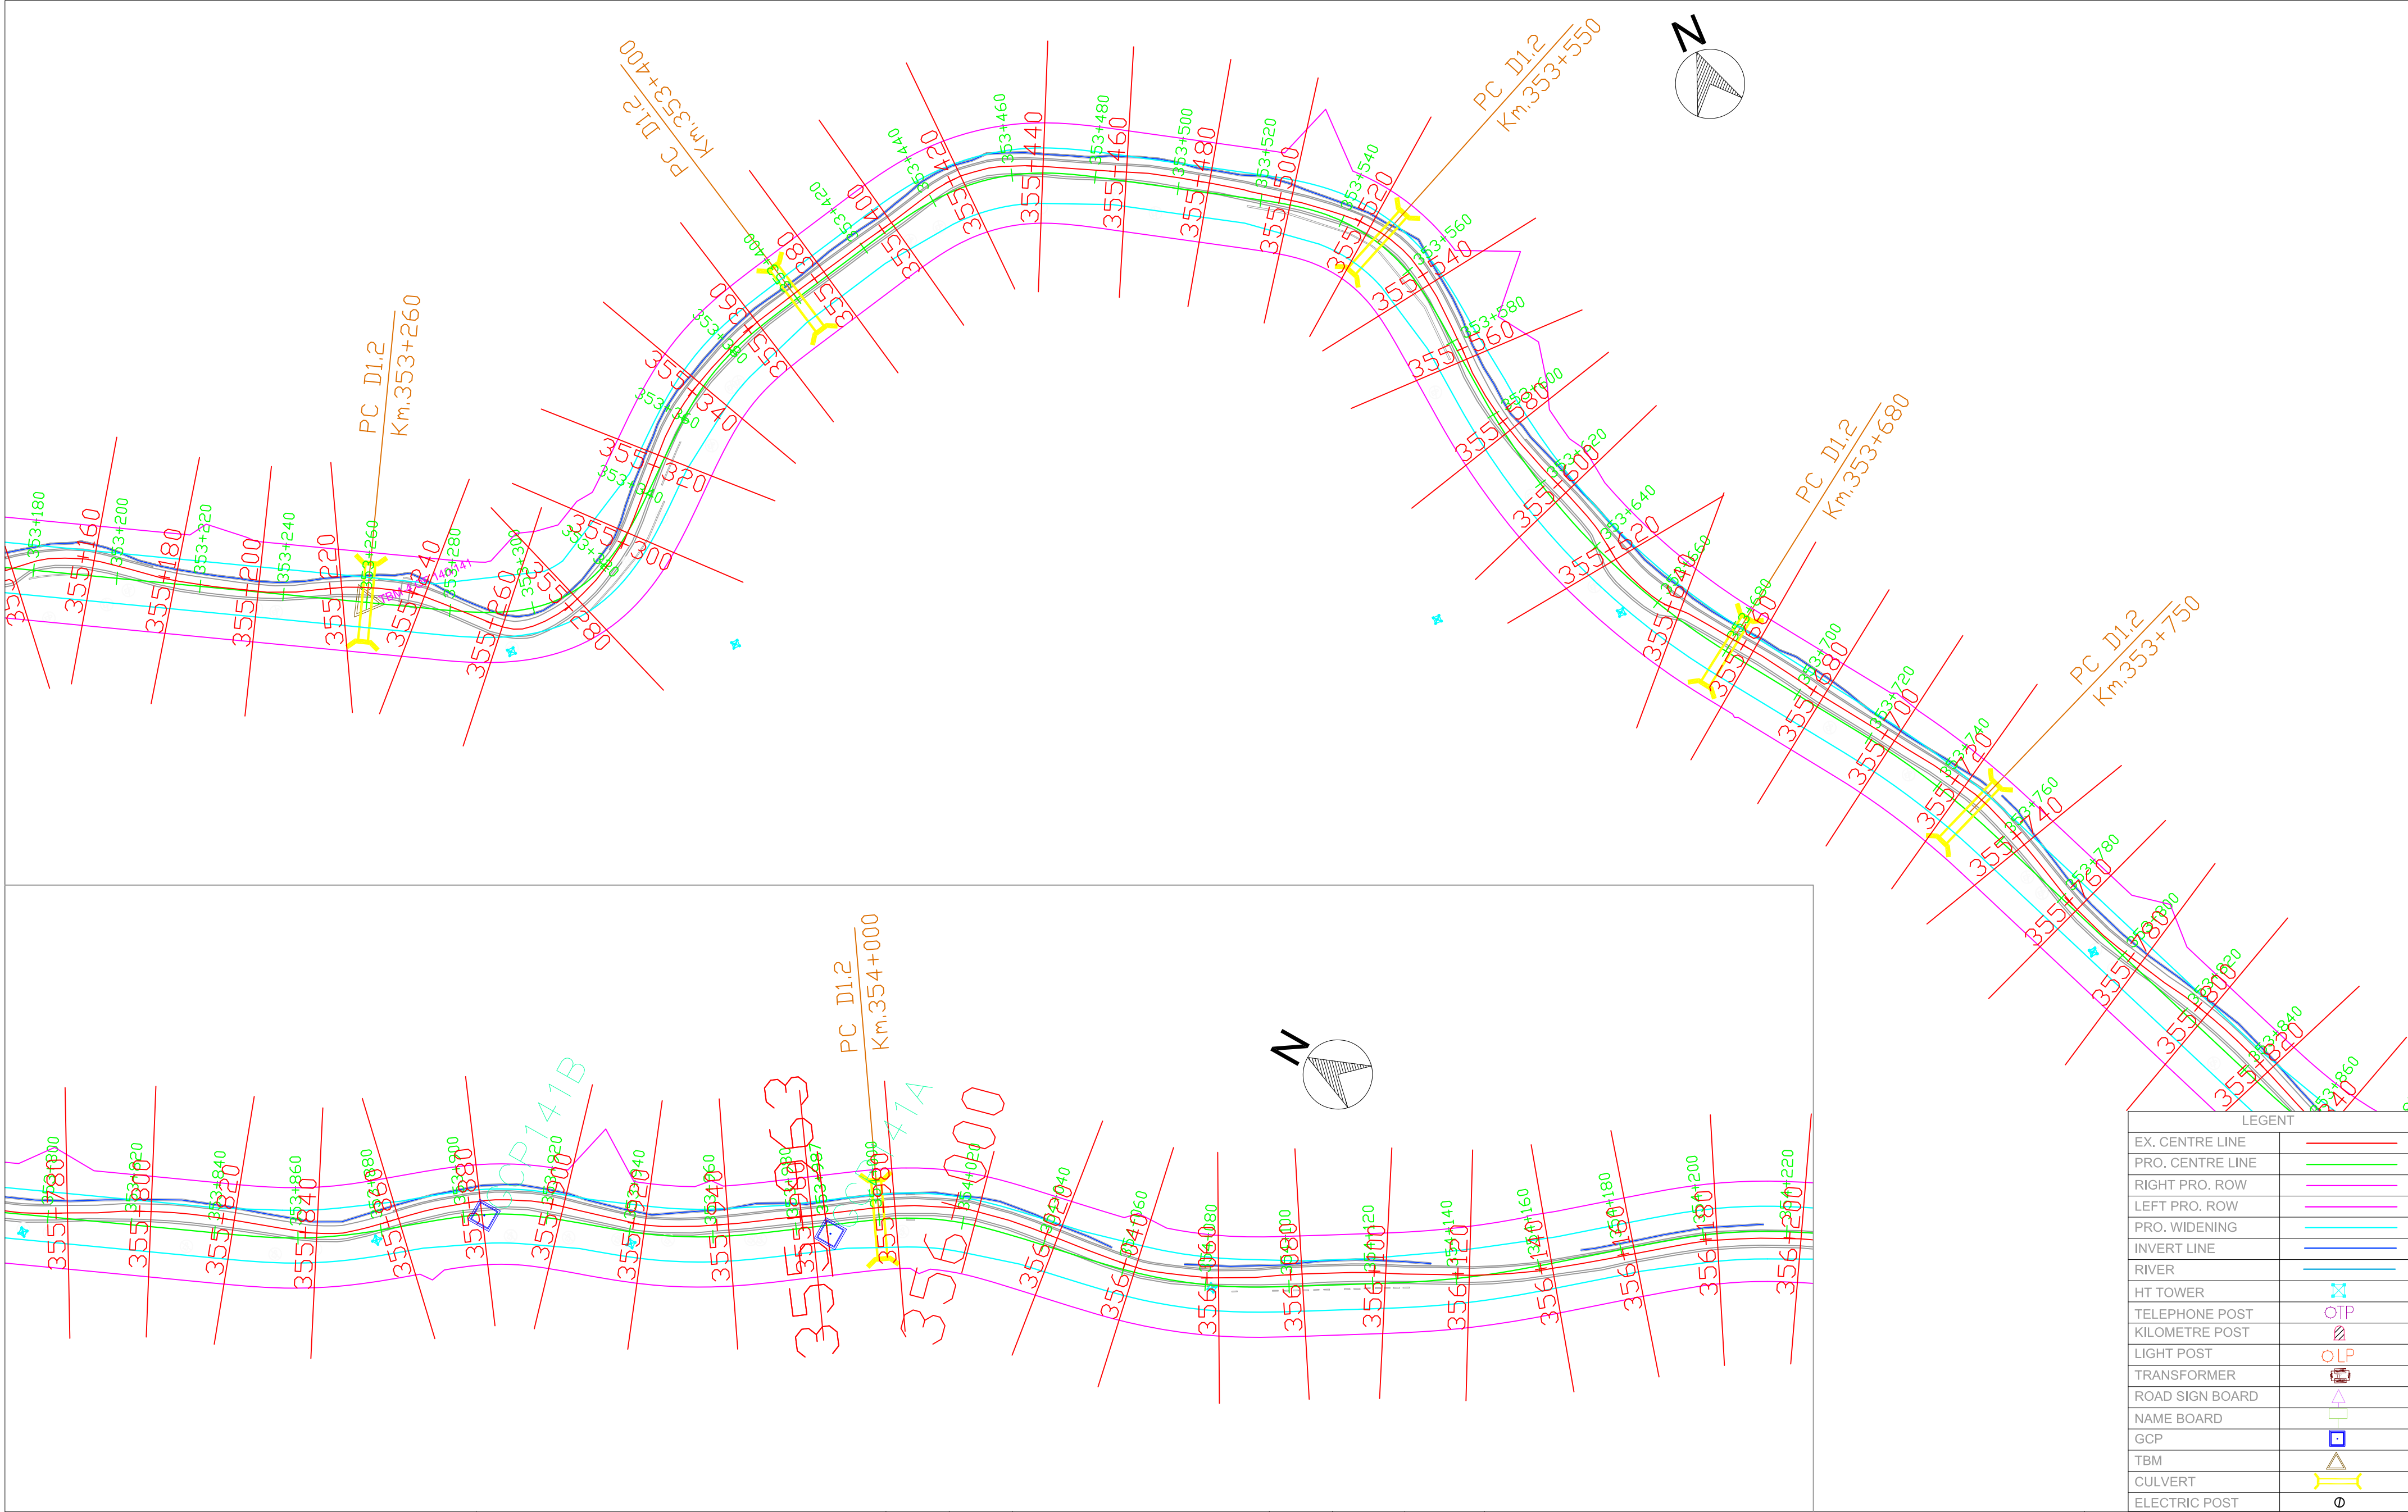

National Highways & Infrastructure Development Corporation Limited	REMARKS: 1: All Dimensions are in m.							WIDENING AND UPGRADATION TO 2 LANE WITH PAVED SHOULDER CONFIGURATION AND GEOMETRIC IMPROVEMENTS IN THE STATE OF MIZORAM			Drawing Title :-	
											NH - 54 P8 PLAN	
											STATION - KM 353+200- KM 354+200	
											Drawing No:-	
								Designed.	Checked	Approved.	NH - 54 - P8 - P	
								Drawn.	Scale.	Date.	Sheet No:-	
									H=1 : 1000 V=1:1000		20 OF 41	
Rev.	Date.				Drawn.	Checked.	Approved.					

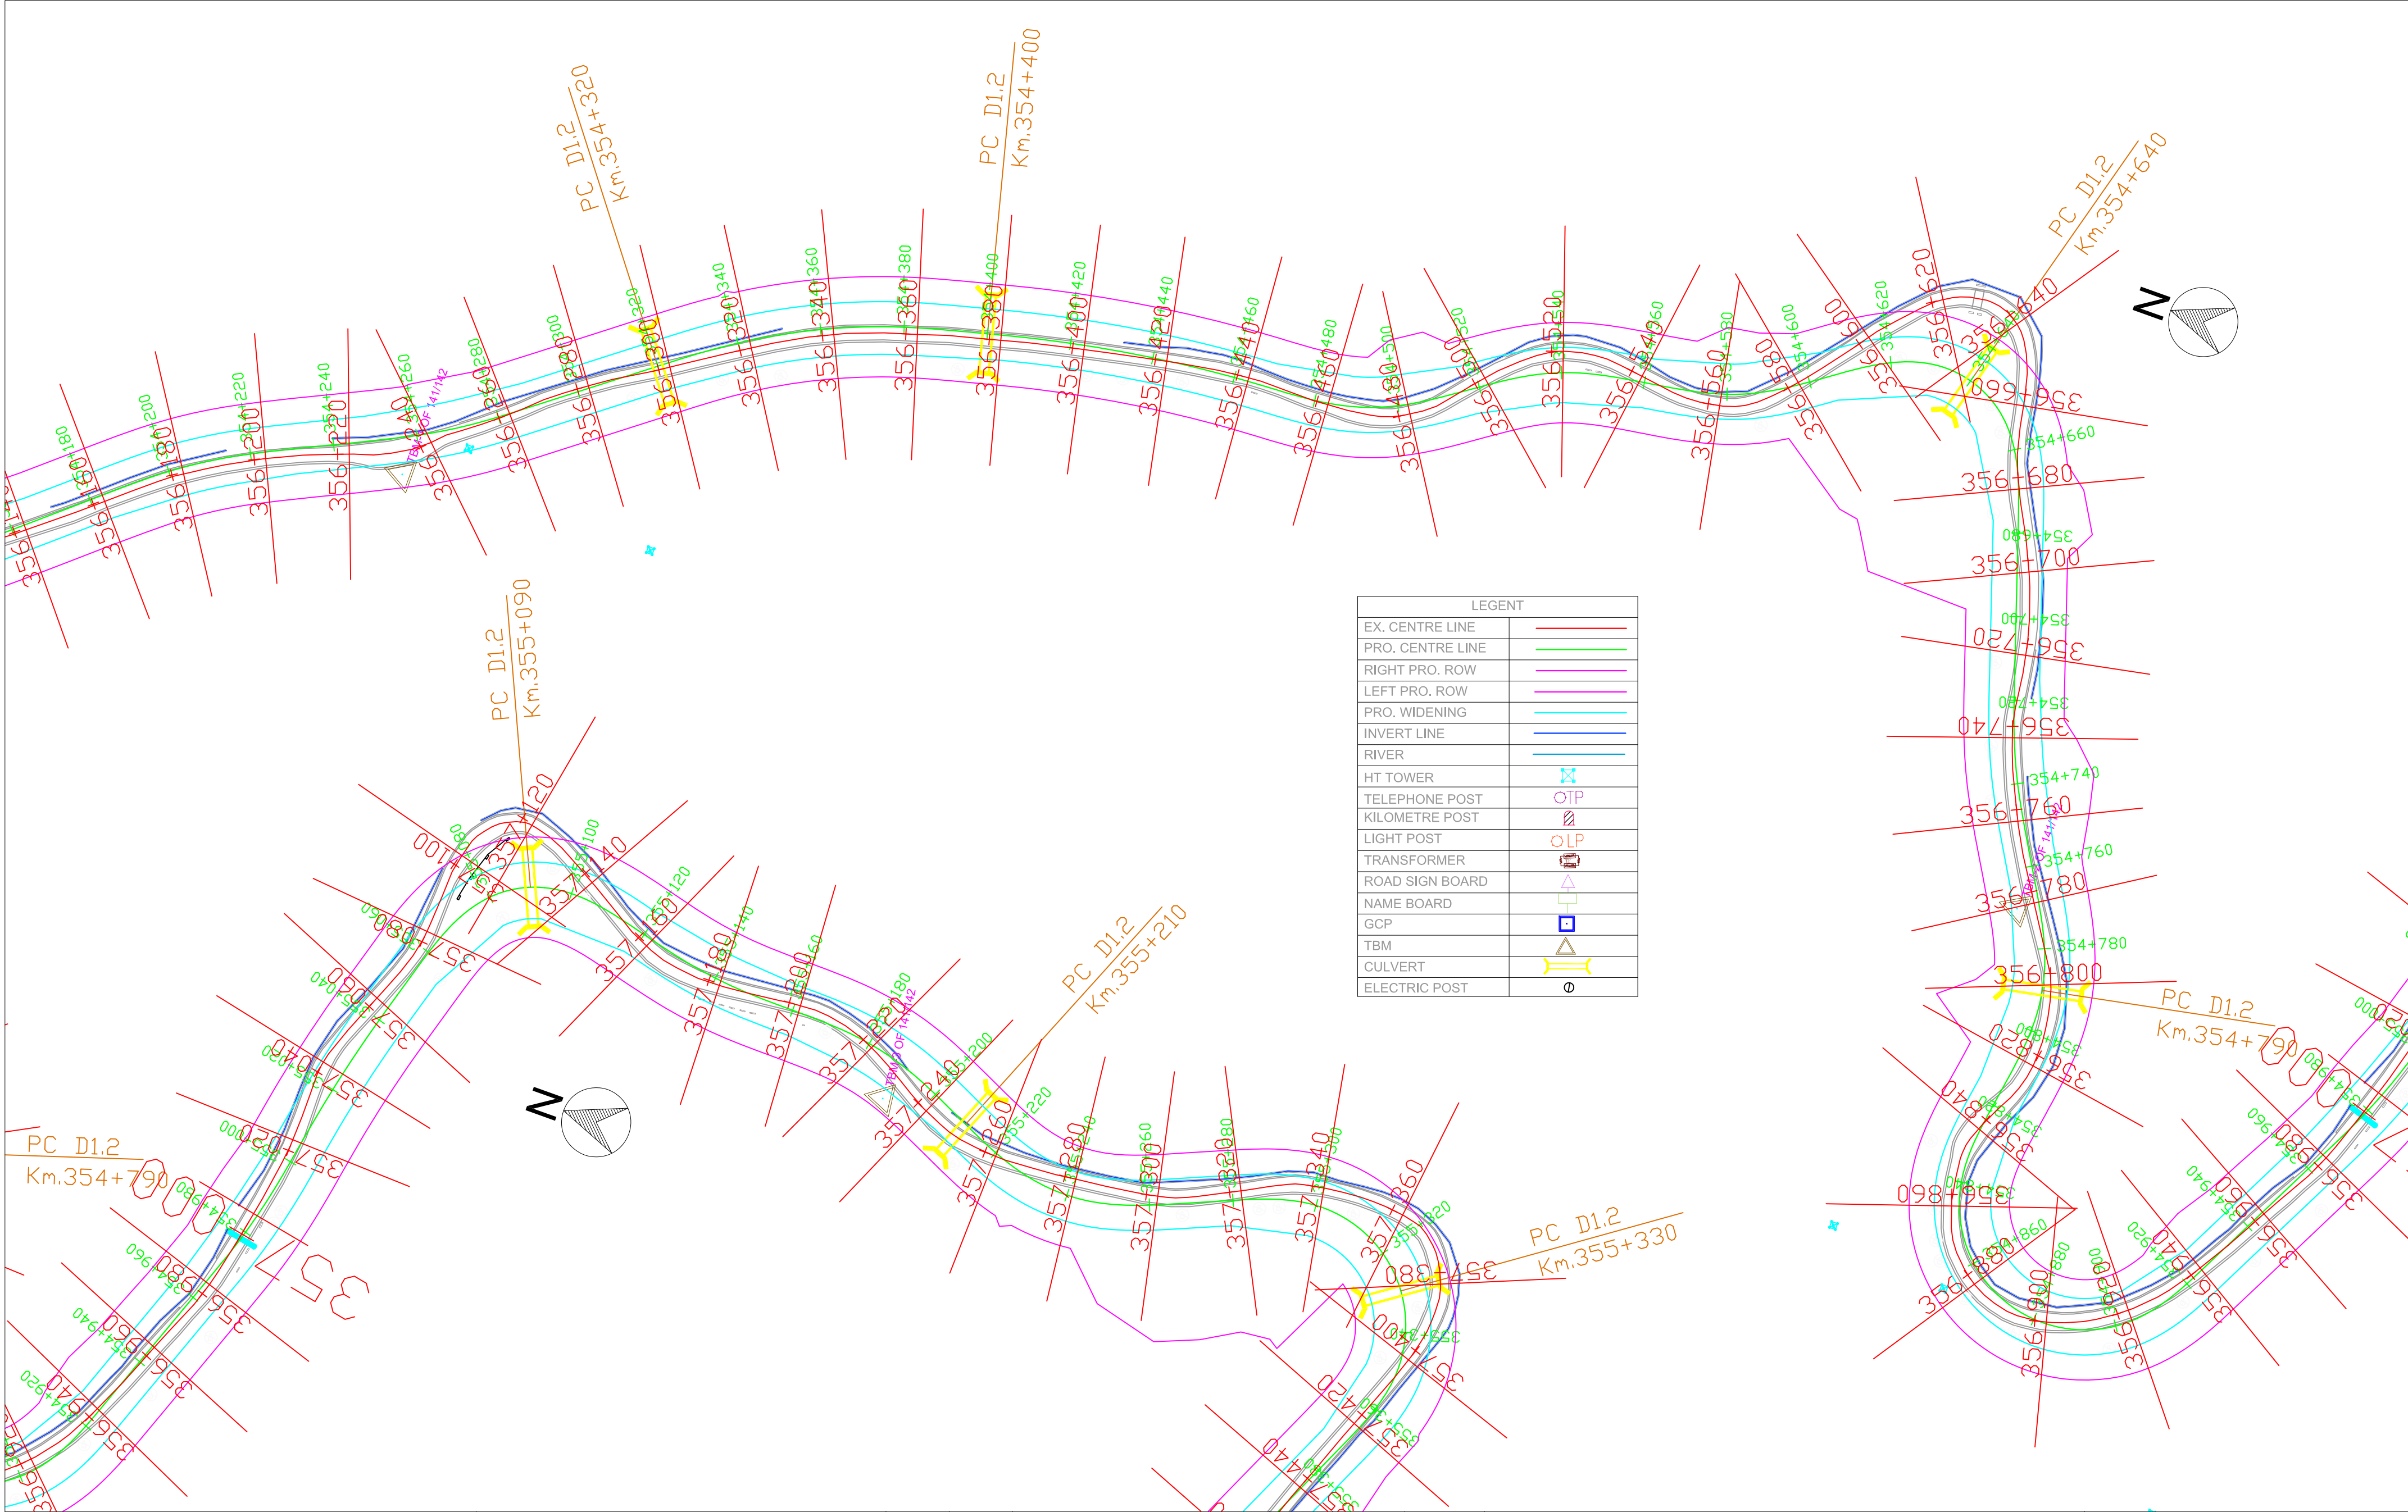

 National Highways & Infrastructure Development Corporation Limited	REMARKS: 1: All Dimensions are in m.							WIDENING AND UPGRADATION TO 2 LANE WITH PAVED SHOULDER CONFIGURATION AND GEOMETRIC IMPROVEMENTS IN THE STATE OF MIZORAM			Drawing Title :- NH - 54 P8 PLAN STATION - KM 354+200- KM 355+340	
											Drawing No:- NH - 54 - P8 - P	
								Designed.	Checked	Approved.	Drawing No:-	
		Rev.	Date.					Drawn.	Scale. H=1 : 1000 V=1:1000	Date.	Sheet No:-	21 OF 41

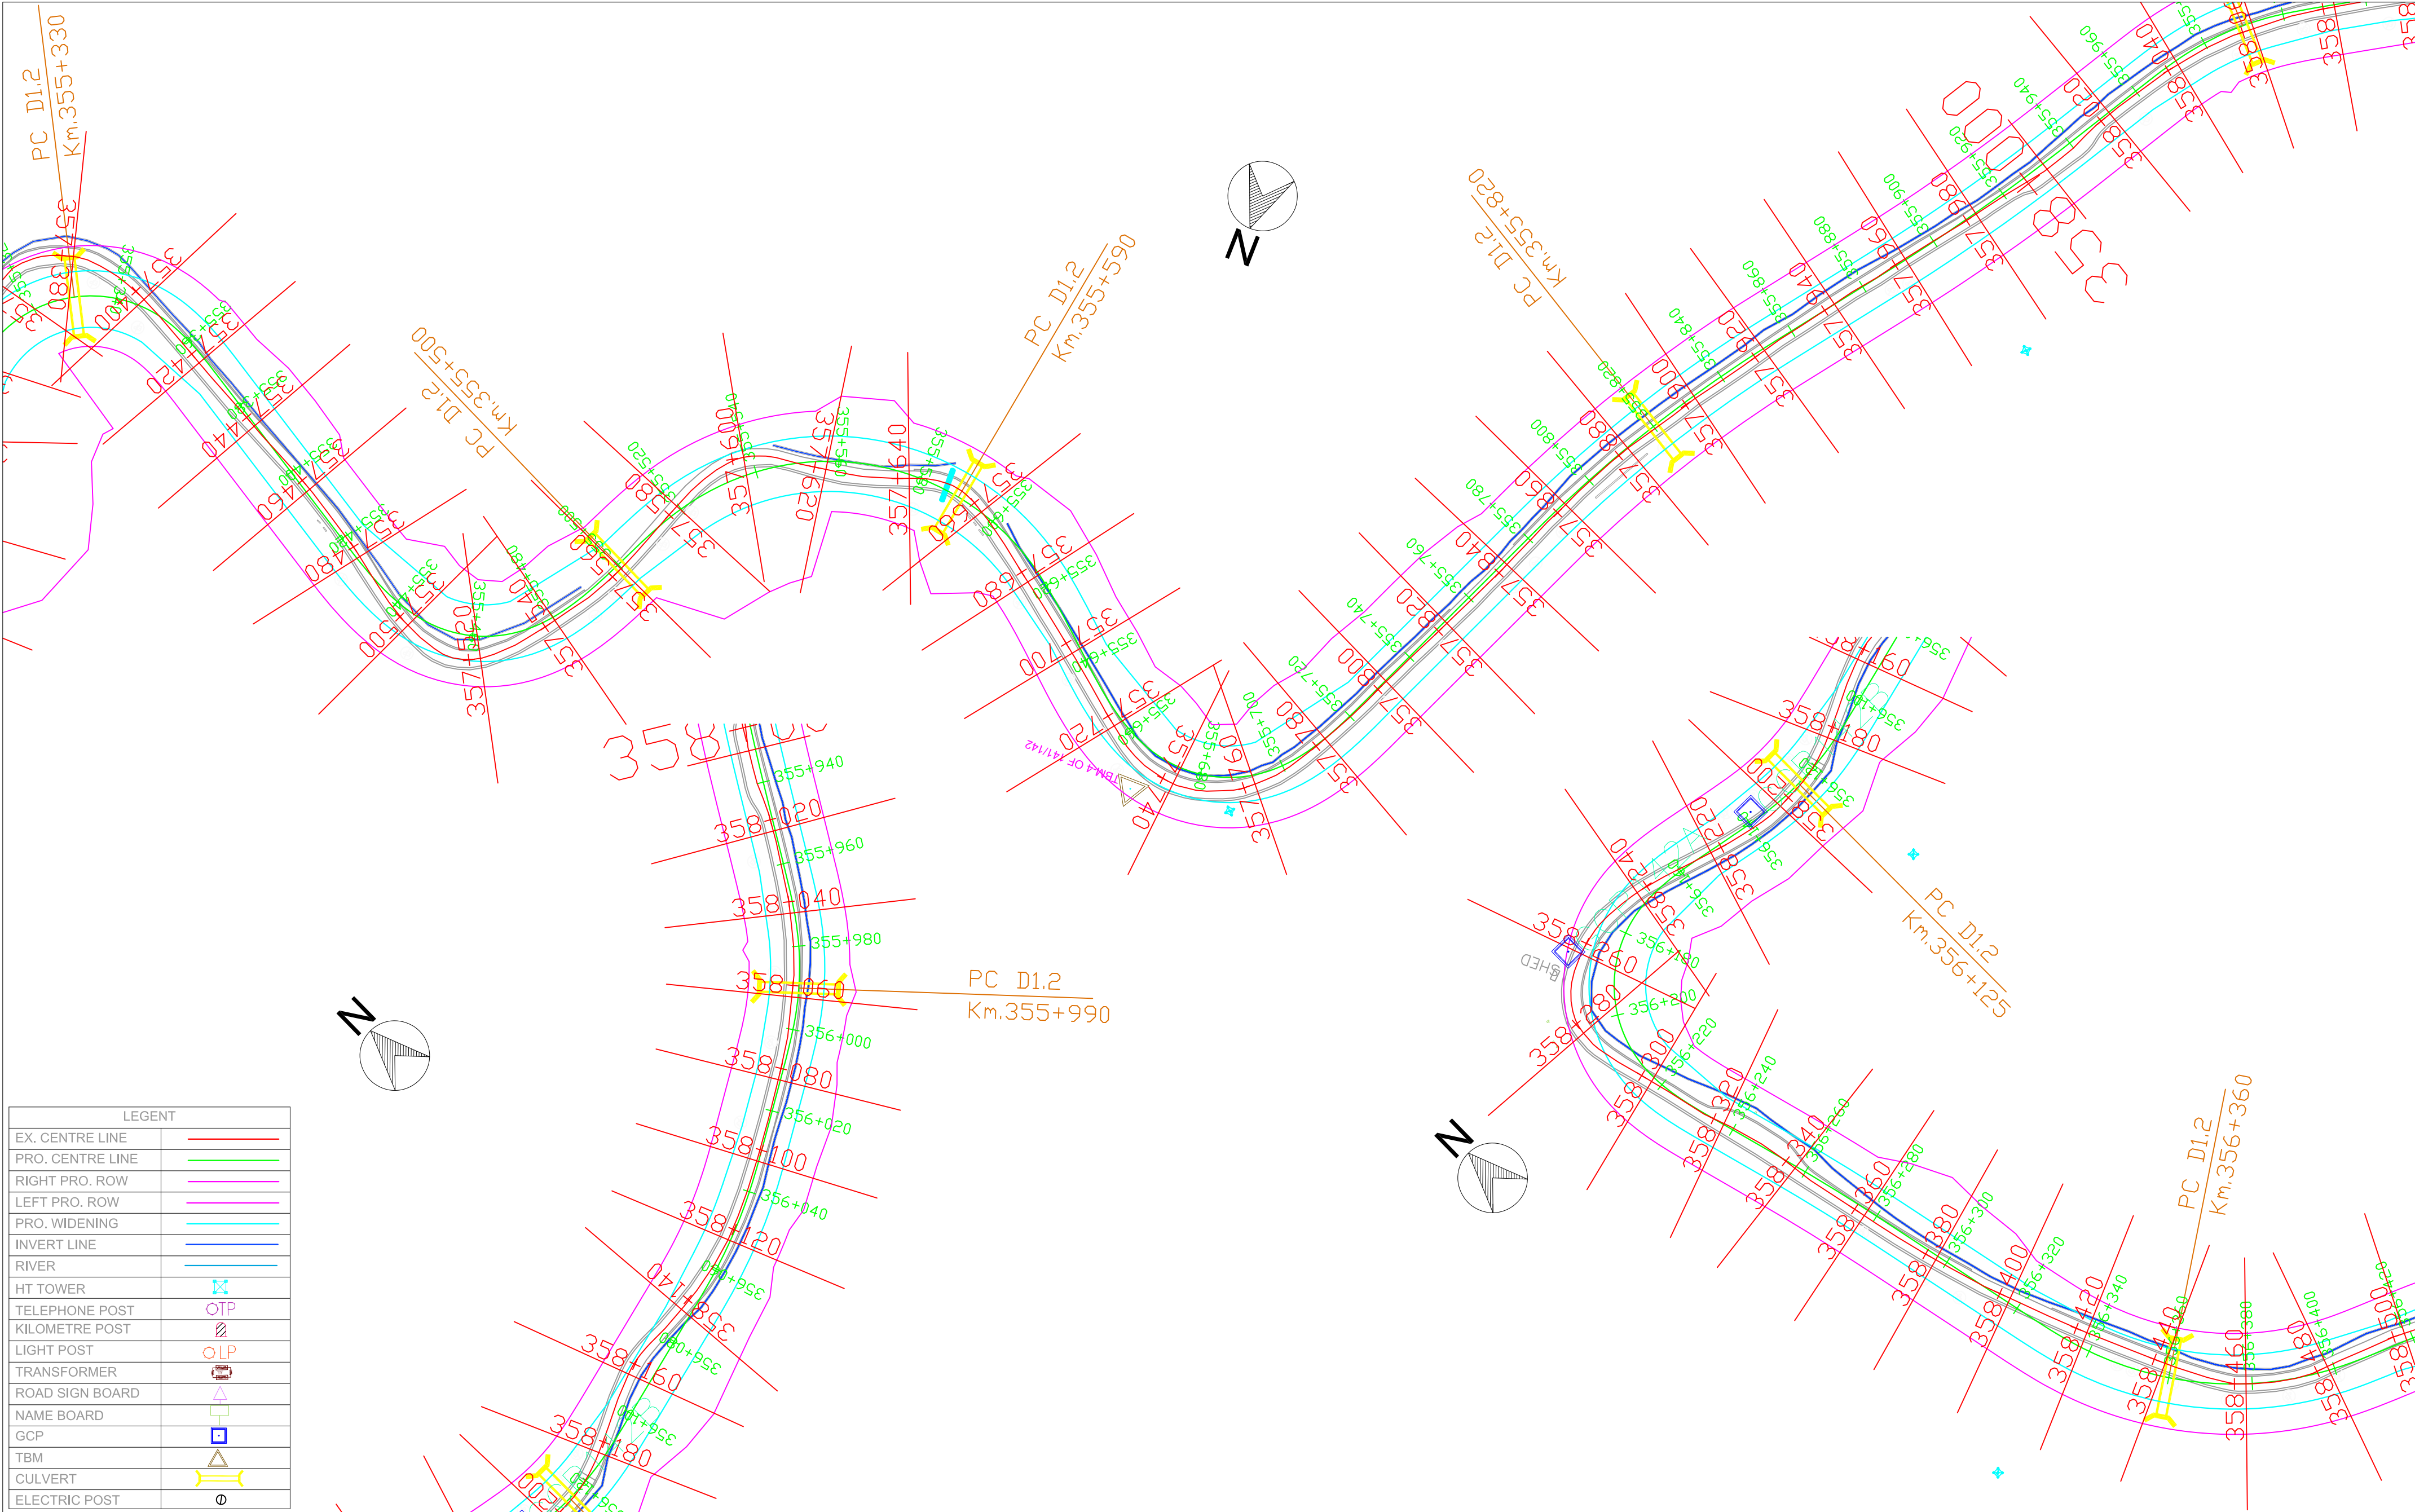

LEGENT	
EX. CENTRE LINE	—
PRO. CENTRE LINE	—
RIGHT PRO. ROW	—
LEFT PRO. ROW	—
PRO. WIDENING	—
INVERT LINE	—
RIVER	—
HT TOWER	⊠
TELEPHONE POST	⊙TP
KILOMETRE POST	⊙
LIGHT POST	⊙LP
TRANSFORMER	⊠
ROAD SIGN BOARD	⊠
NAME BOARD	⊠
GCP	⊠
TBM	⊠
CULVERT	⊠
ELECTRIC POST	⊠

REMARKS:

1: All Dimensions are in m.

Rev.	Date.			Drawn.	Checked.	Approved.

WIDENING AND UPGRADATION TO 2 LANE WITH PAVED
SHOULDER CONFIGURATION AND GEOMETRIC
IMPROVEMENTS IN THE STATE OF MIZORAM

Designed.	Checked	Approved.
Drawn.	Scale. H=1 : 1000 V=1:1000	Date.


Drawing Title :-
NH - 54 P8
PLAN
STATION - KM 355+340- KM 356+380

Drawing No:-
NH - 54 - P8 - P

Sheet No:-
22 OF 41



National Highways & Infrastructure
Development Corporation Limited

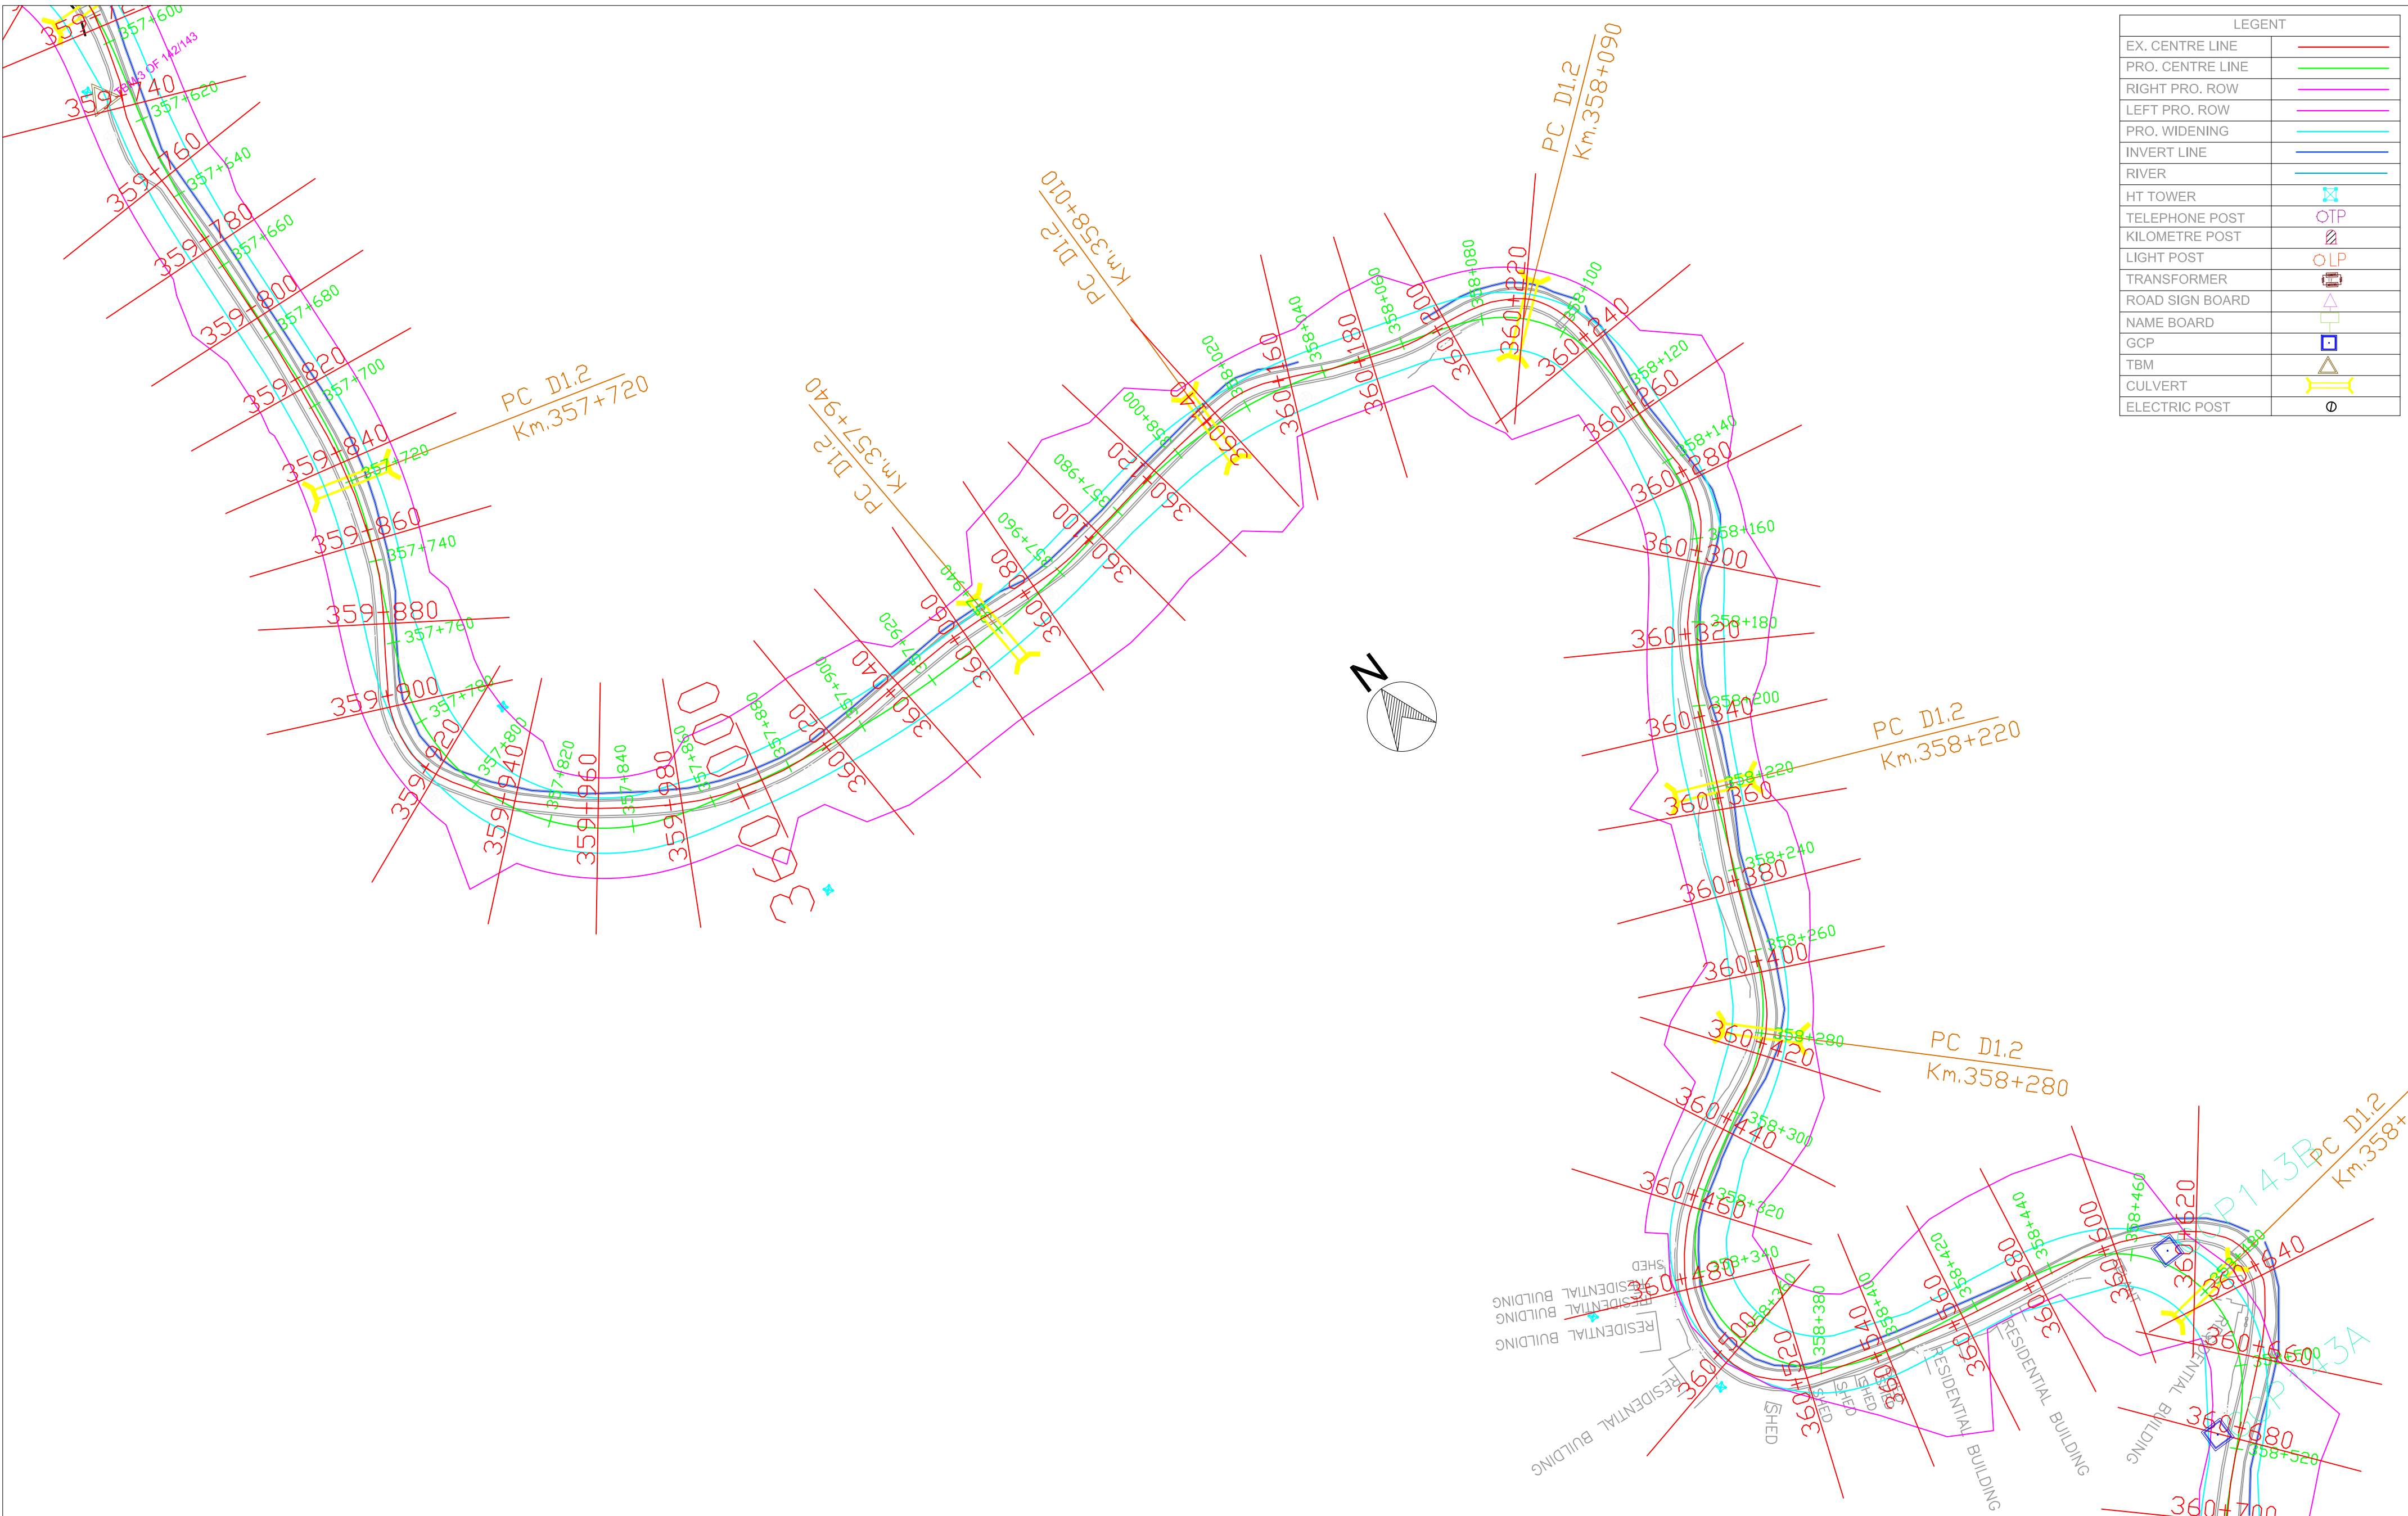

LEGENT	
EX. CENTRE LINE	—
PRO. CENTRE LINE	—
RIGHT PRO. ROW	—
LEFT PRO. ROW	—
PRO. WIDENING	—
INVERT LINE	—
RIVER	—
HT TOWER	⊠
TELEPHONE POST	○ TP
KILOMETRE POST	⊠
LIGHT POST	○ LP
TRANSFORMER	⊠
ROAD SIGN BOARD	△
NAME BOARD	□
GCP	⊠
TBM	△
CULVERT	⊠
ELECTRIC POST	⊠



National Highways & Infrastructure
Development Corporation Limited

REMARKS:

1: All Dimensions are in m.

Rev.	Date.			Drawn.	Checked.	Approved.

WIDENING AND UPGRADATION TO 2 LANE WITH PAVED
SHOULDER CONFIGURATION AND GEOMETRIC
IMPROVEMENTS IN THE STATE OF MIZORAM


Designed.	Checked	Approved.
Drawn.	Scale. H=1 : 1000 V=1:1000	Date.

Drawing Title :-

NH - 54 P8
PLAN
STATION - KM 357 +620- KM 358+500



Drawing No:-
NH - 54 - P8 - P

Sheet No:-
24 OF 41

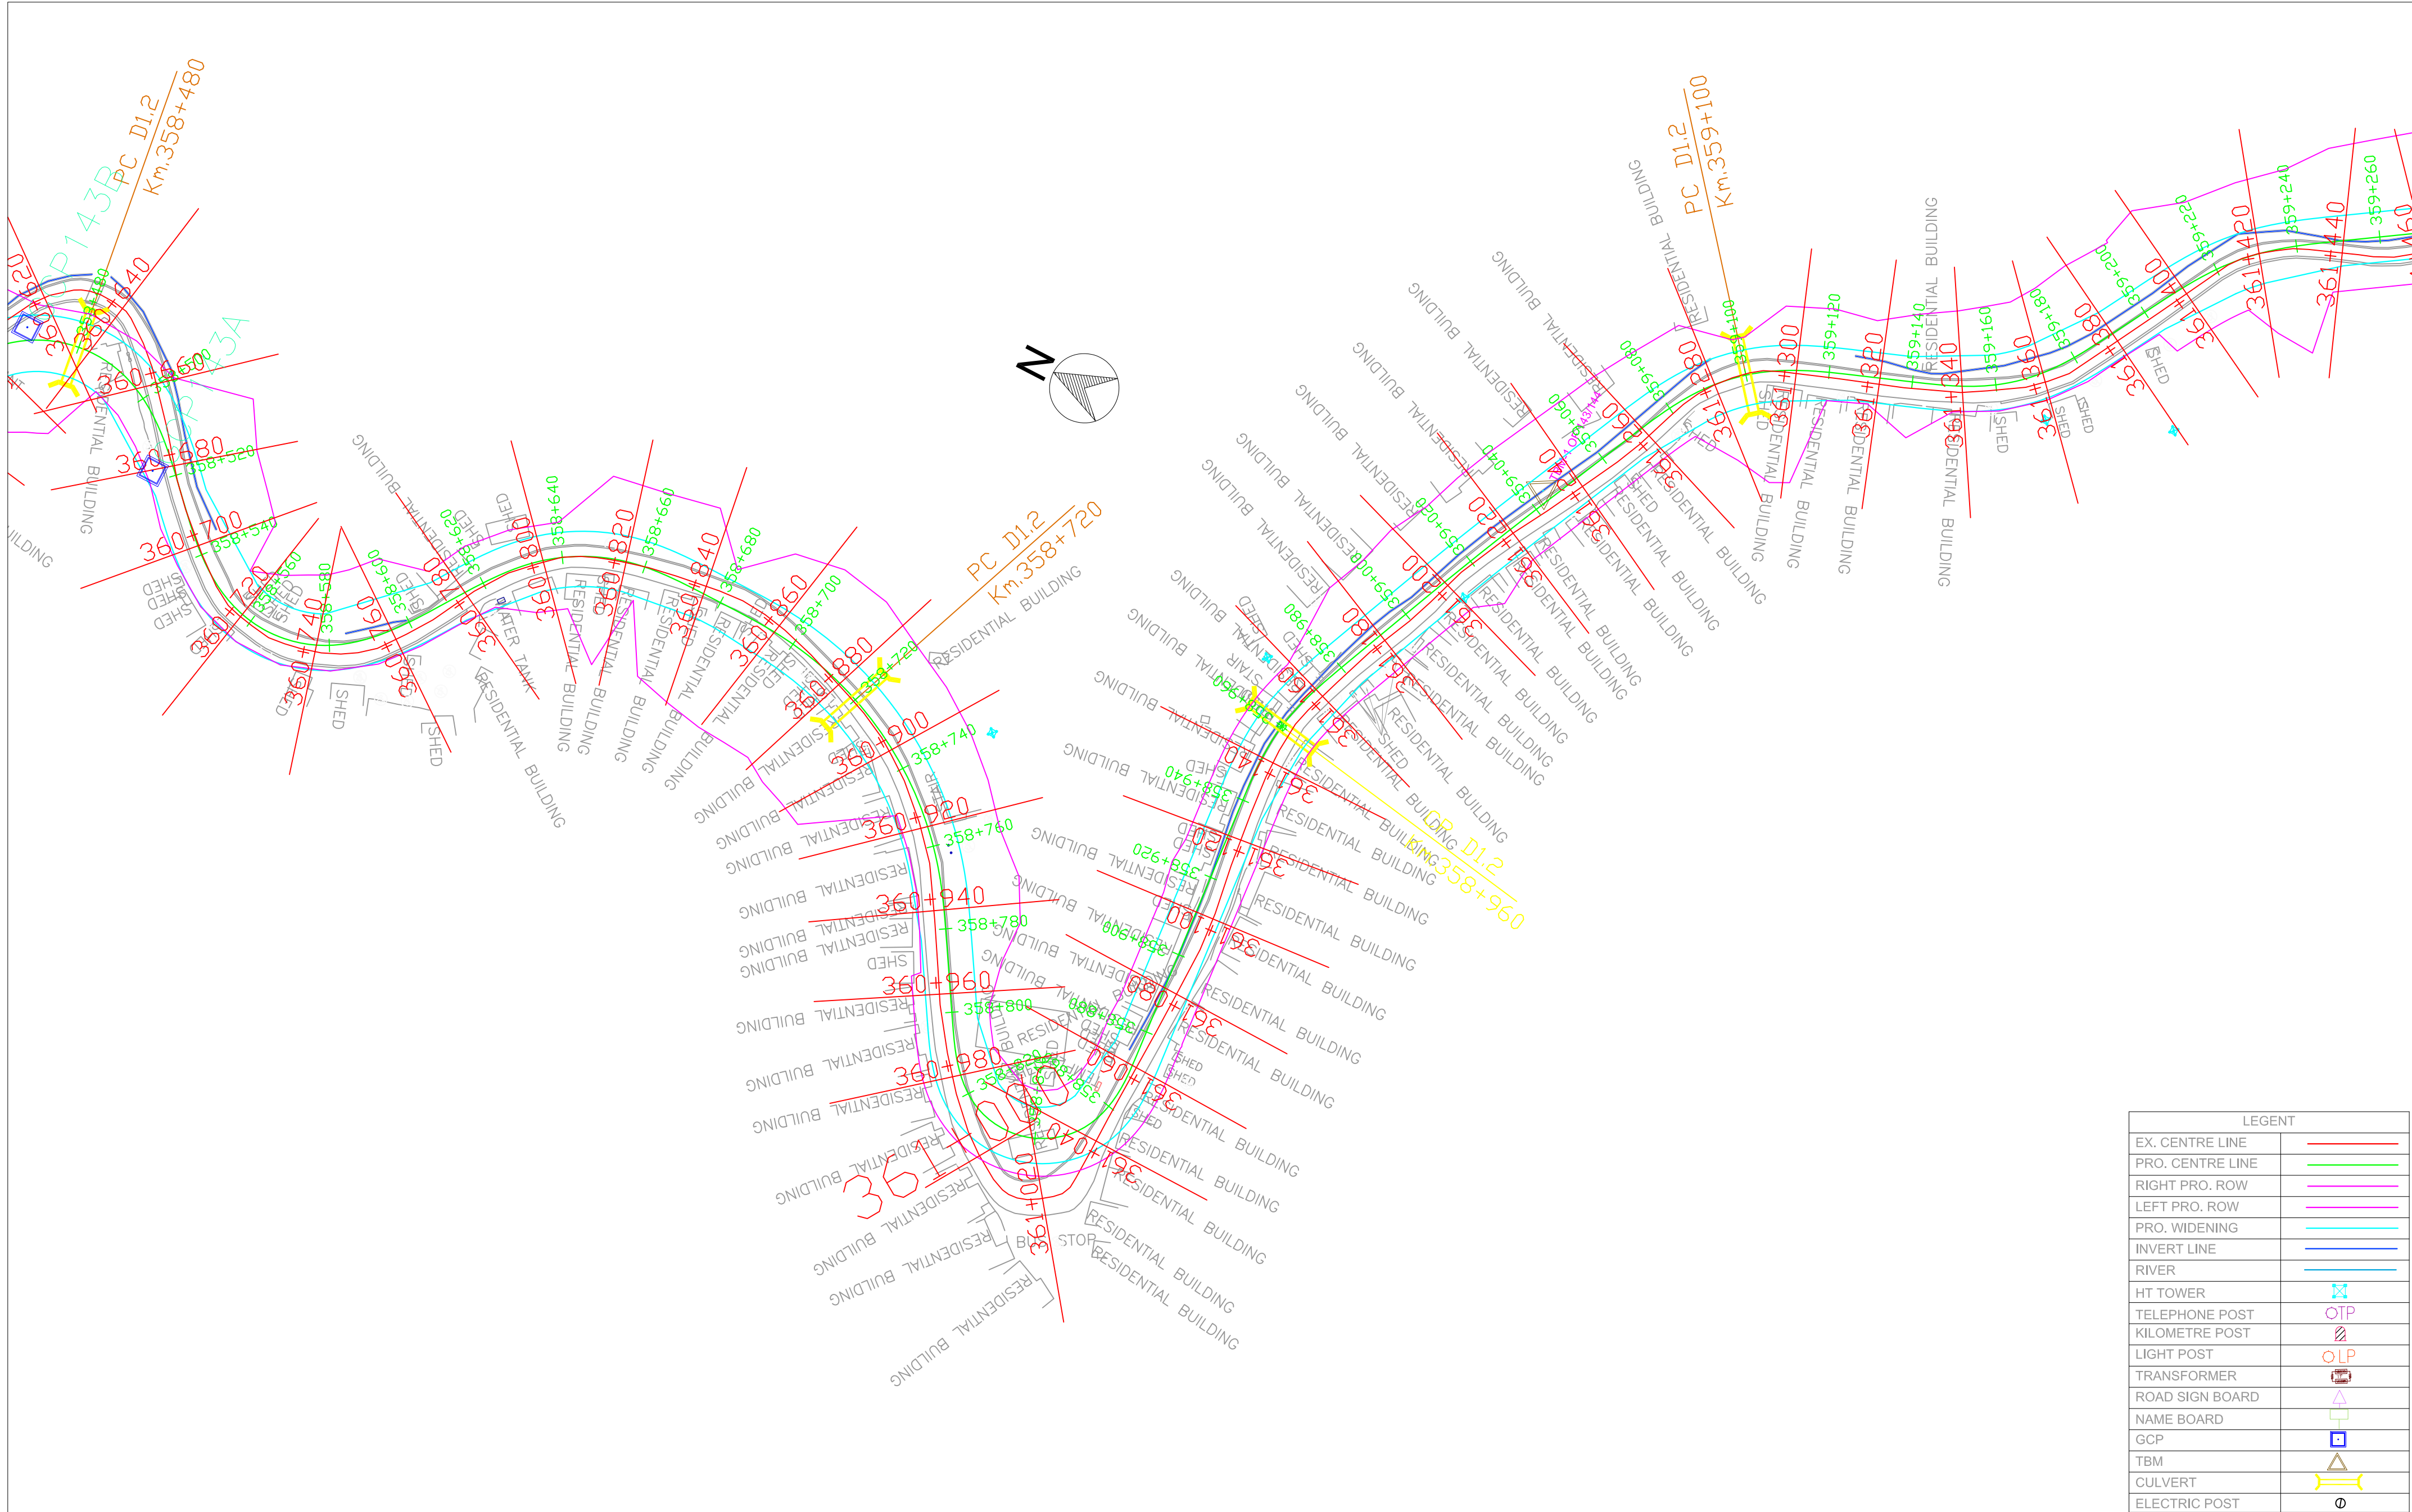



LEGENT	
EX. CENTRE LINE	—
PRO. CENTRE LINE	—
RIGHT PRO. ROW	—
LEFT PRO. ROW	—
PRO. WIDENING	—
INVERT LINE	—
RIVER	—
HT TOWER	
TELEPHONE POST	
KILOMETRE POST	
LIGHT POST	
TRANSFORMER	
ROAD SIGN BOARD	
NAME BOARD	
GCP	
TBM	
CULVERT	
ELECTRIC POST	

 National Highways & Infrastructure Development Corporation Limited	REMARKS: 1: All Dimensions are in m.								WIDENING AND UPGRADATION TO 2 LANE WITH PAVED SHOULDER CONFIGURATION AND GEOMETRIC IMPROVEMENTS IN THE STATE OF MIZORAM			Drawing Title :- NH - 54 P8 PLAN STATION - KM 358+500- KM 359+240	
												Drawing No:- NH - 54 - P8 - P	
									Designed.	Checked	Approved.	Drawing No:-	
		Rev.	Date.						Drawn.	Scale. H=1 : 1000 V=1:1000	Date.	Sheet No:-	25 OF 41

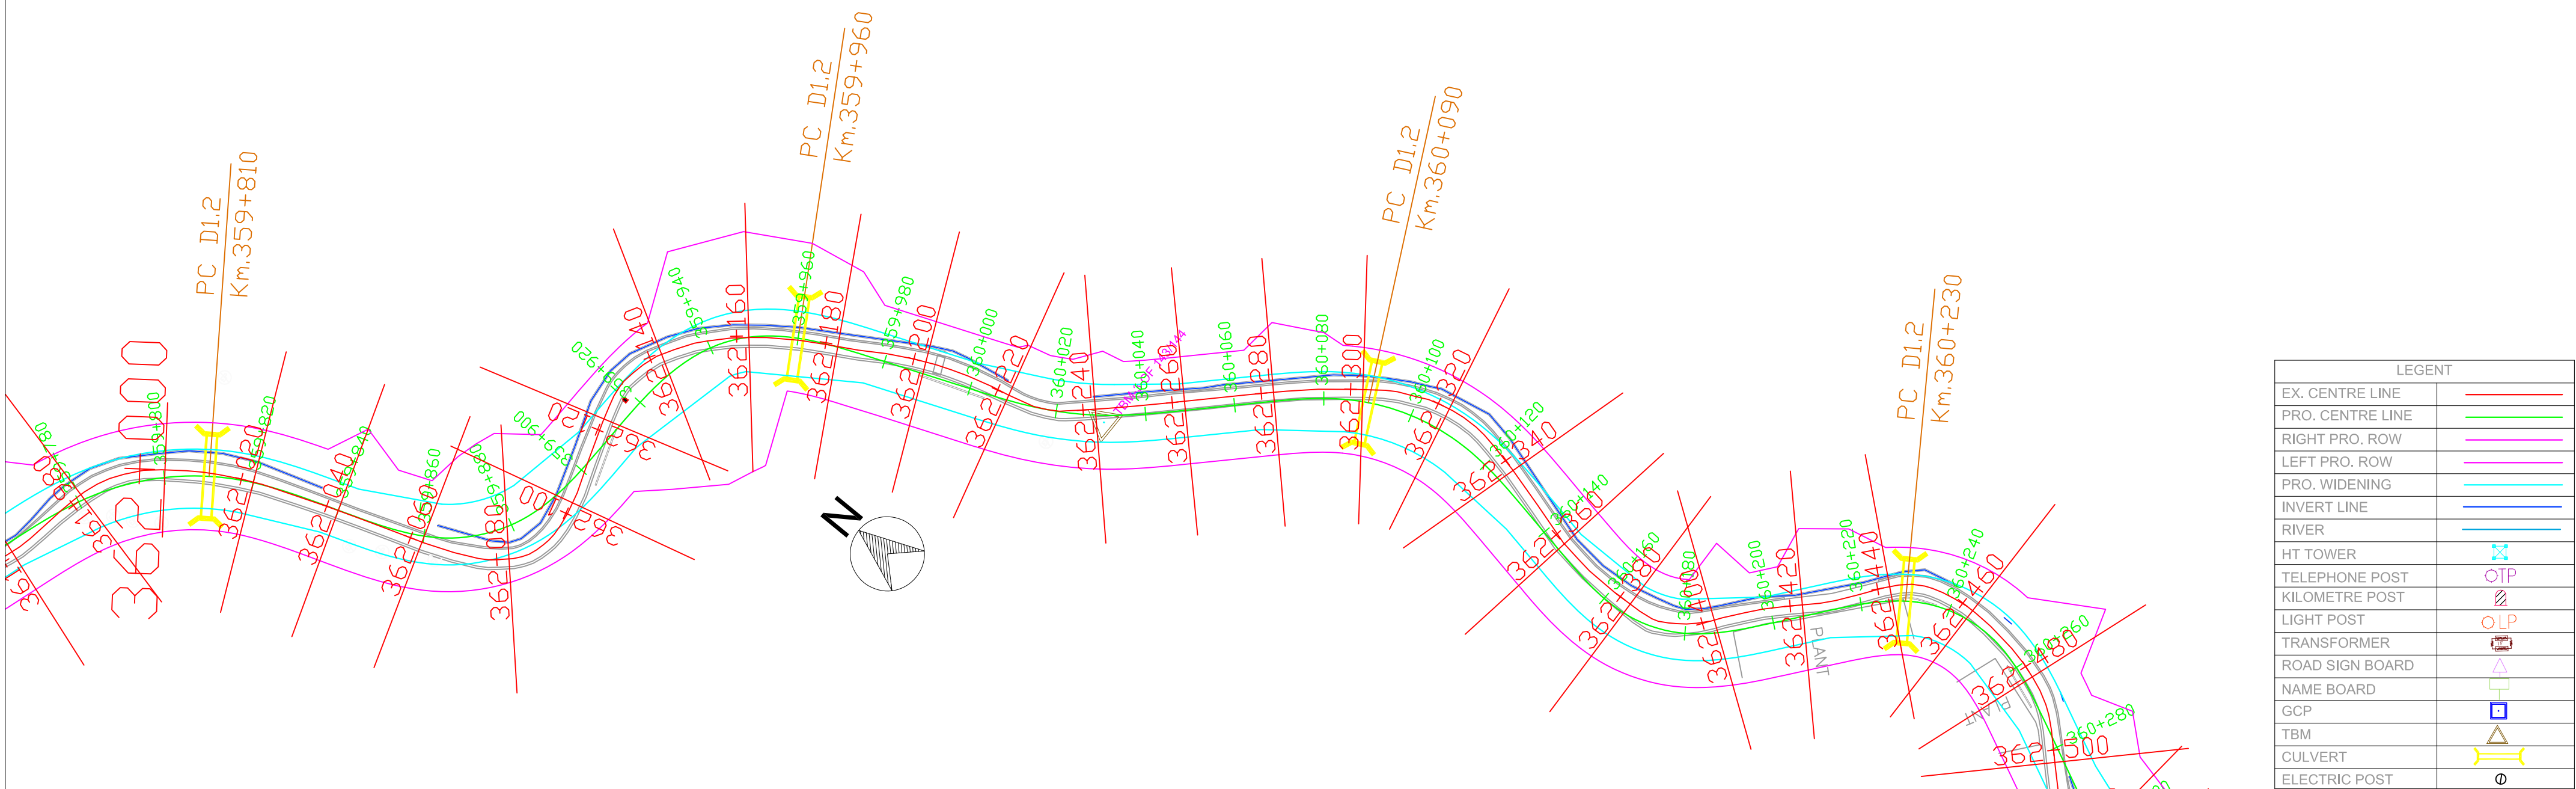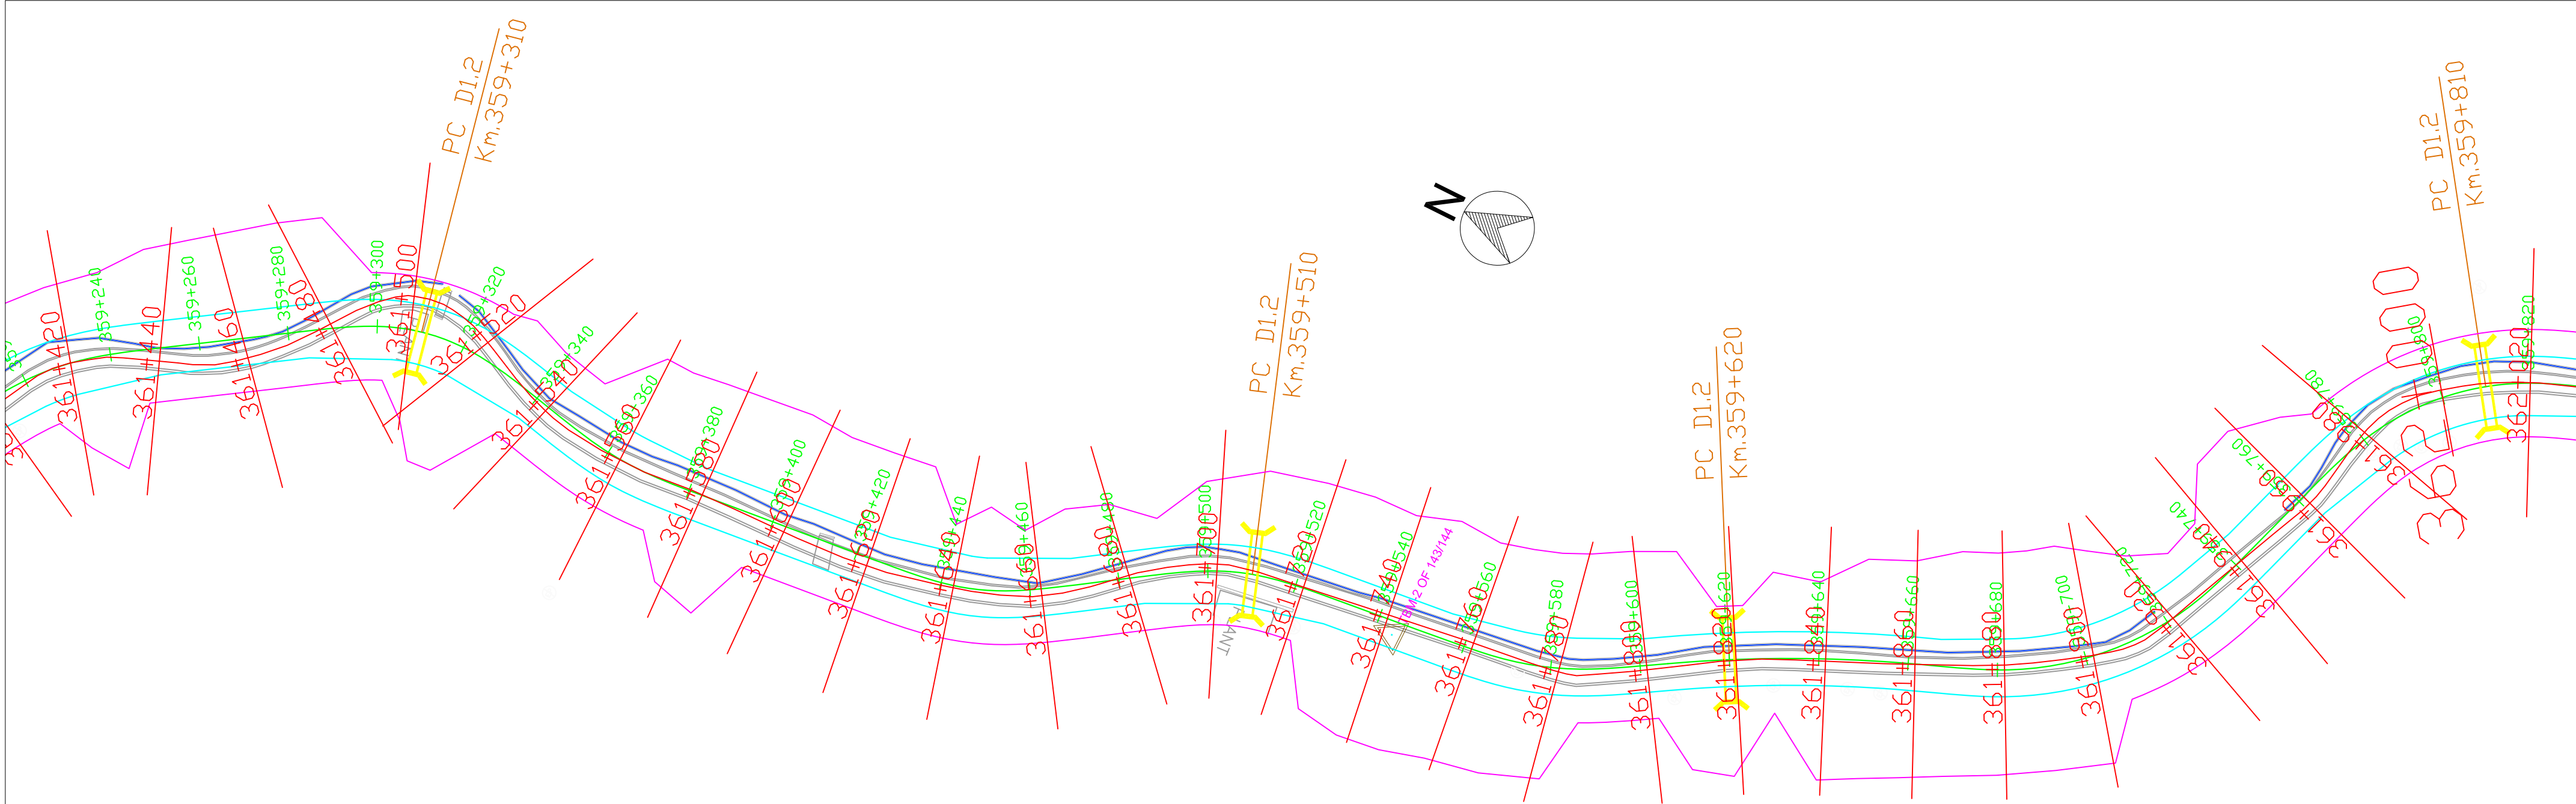

LEGENT	
EX. CENTRE LINE	—
PRO. CENTRE LINE	—
RIGHT PRO. ROW	—
LEFT PRO. ROW	—
PRO. WIDENING	—
INVERT LINE	—
RIVER	—
HT TOWER	
TELEPHONE POST	
KILOMETRE POST	
LIGHT POST	
TRANSFORMER	
ROAD SIGN BOARD	
NAME BOARD	
GCP	
TBM	
CULVERT	
ELECTRIC POST	

 National Highways & Infrastructure Development Corporation Limited	REMARKS: 1: All Dimensions are in m.							WIDENING AND UPGRADATION TO 2 LANE WITH PAVED SHOULDER CONFIGURATION AND GEOMETRIC IMPROVEMENTS IN THE STATE OF MIZORAM			Drawing Title :- NH - 54 P8 PLAN STATION - KM 359+240- KM 360+260	
											Drawing No:- NH - 54 - P8 - P	
								Designed.	Checked	Approved.	Drawing No:-	
								Drawn.	Scale. H=1 : 1000 V=1:1000	Date.	Sheet No:- 26 OF 41	
		Rev.	Date.					Drawn.	Checked.	Approved.		

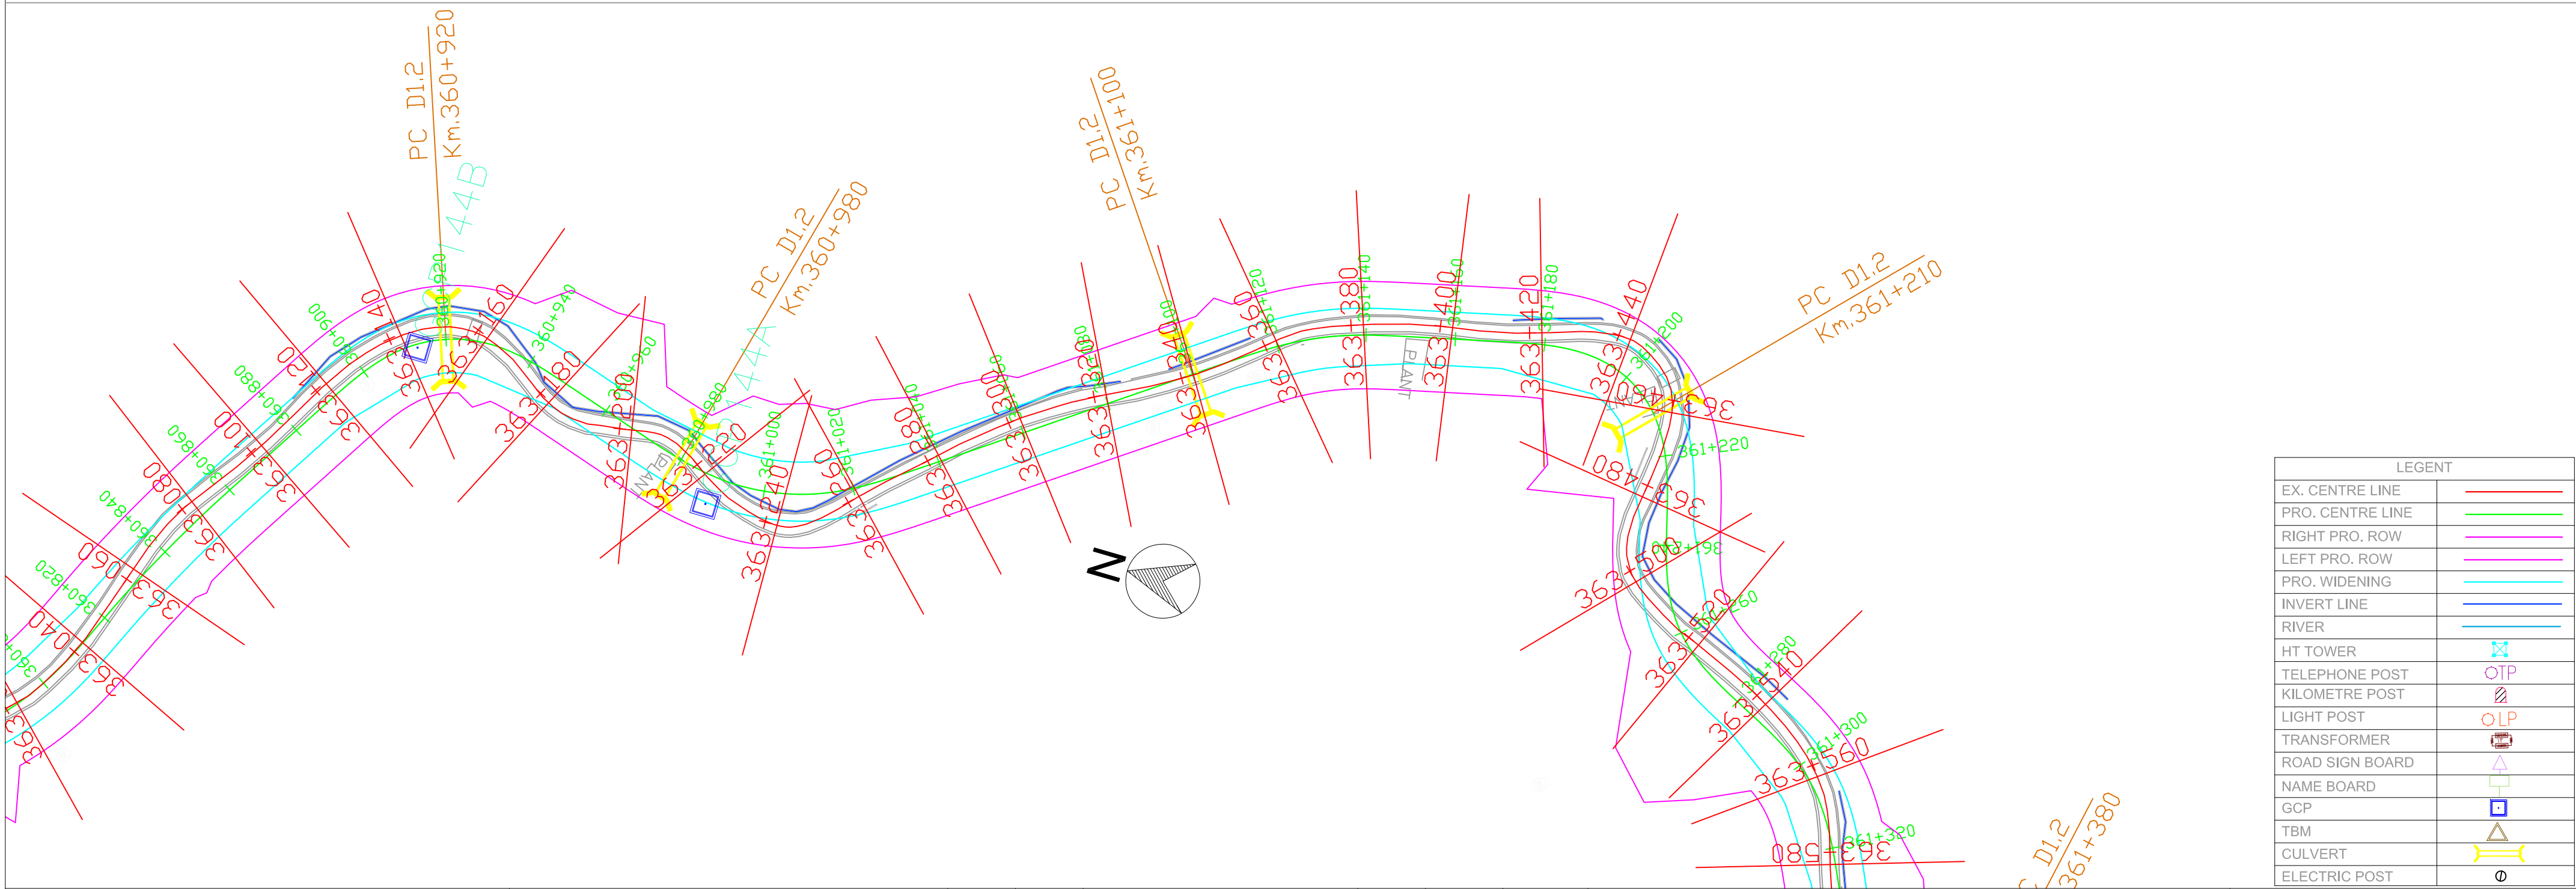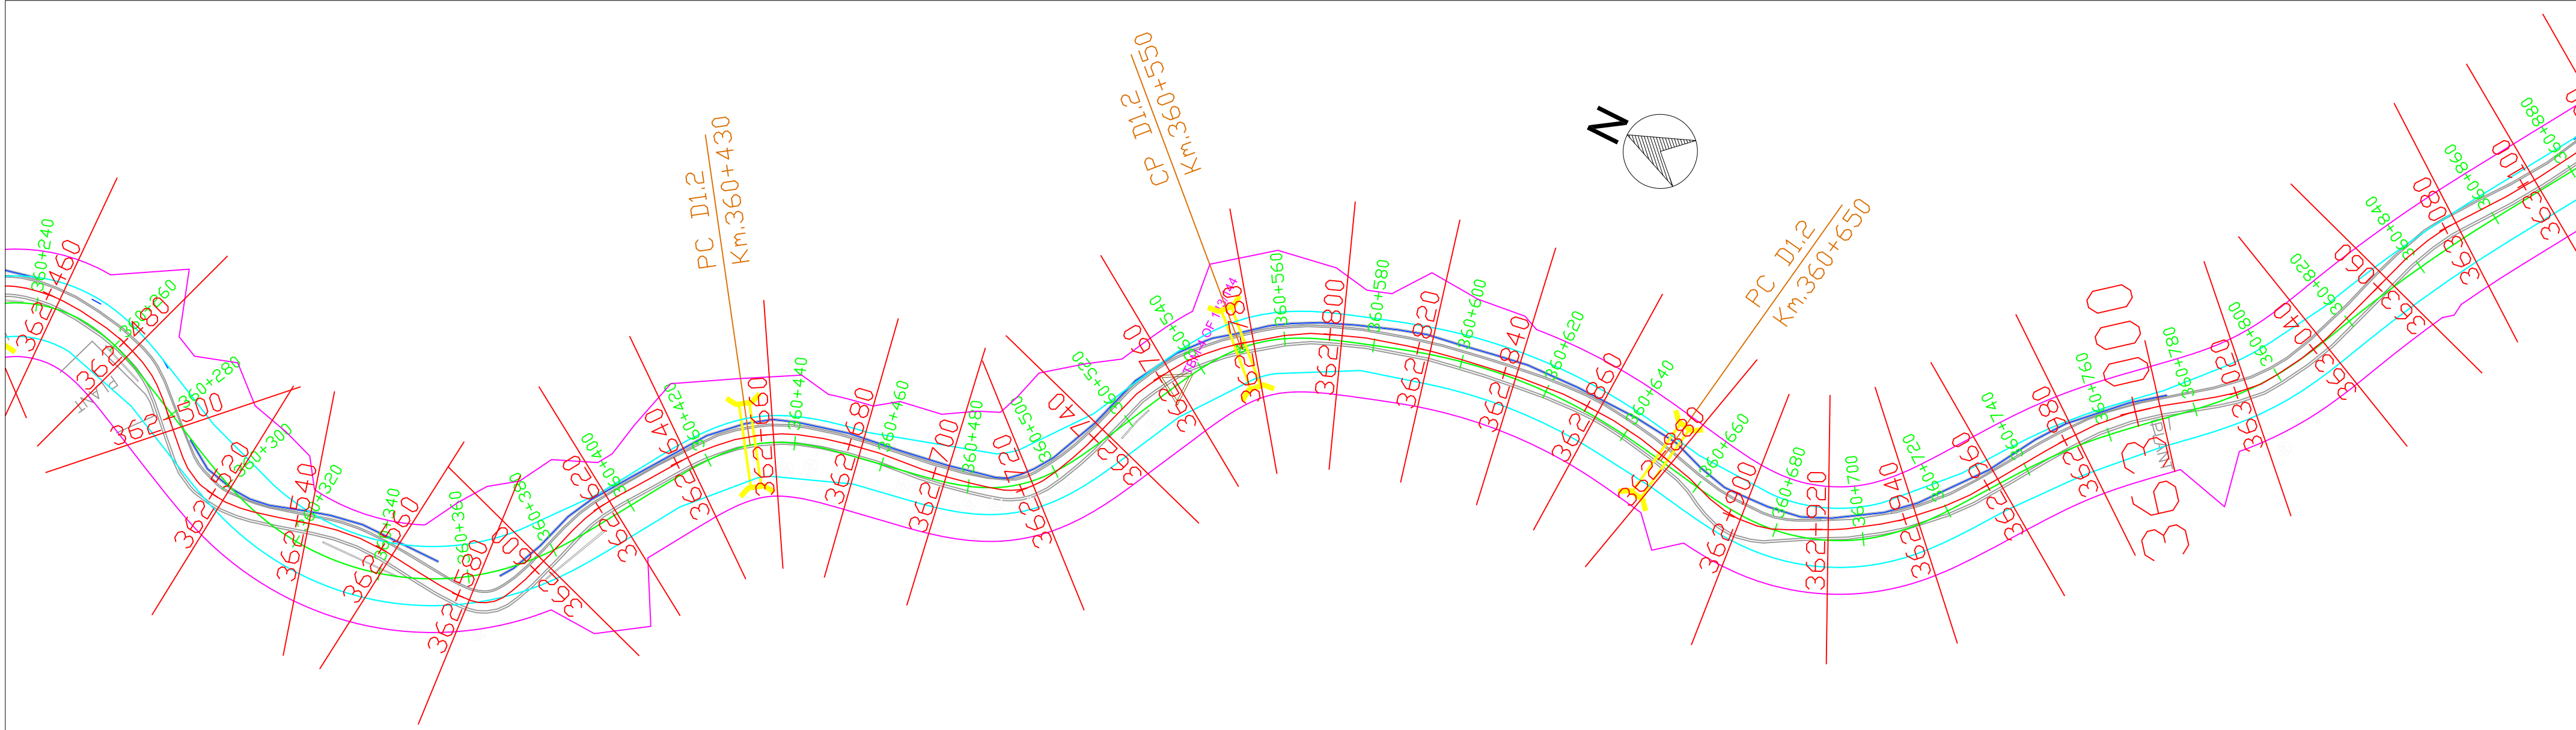

LEGENT	
EX. CENTRE LINE	
PRO. CENTRE LINE	
RIGHT PRO. ROW	
LEFT PRO. ROW	
PRO. WIDENING	
INVERT LINE	
RIVER	
HT TOWER	
TELEPHONE POST	
KILOMETRE POST	
LIGHT POST	
TRANSFORMER	
ROAD SIGN BOARD	
NAME BOARD	
GCP	
TBM	
CULVERT	
ELECTRIC POST	



National Highways & Infrastructure
Development Corporation Limited

REMARKS:

1: All Dimensions are in m.

Rev.	Date.			Drawn.	Checked.	Approved.

WIDENING AND UPGRADATION TO 2 LANE WITH PAVED
SHOULDER CONFIGURATION AND GEOMETRIC
IMPROVEMENTS IN THE STATE OF MIZORAM

Designed.	Checked	Approved.
Drawn.	Scale. H=1 : 1000 V=1:1000	Date.

Drawing Title :-



NH - 54 P8
PLAN
STATION - KM 360+260- KM 361+300

Drawing No:-

NH - 54 - P8 - P

Sheet No:-

27 OF 41

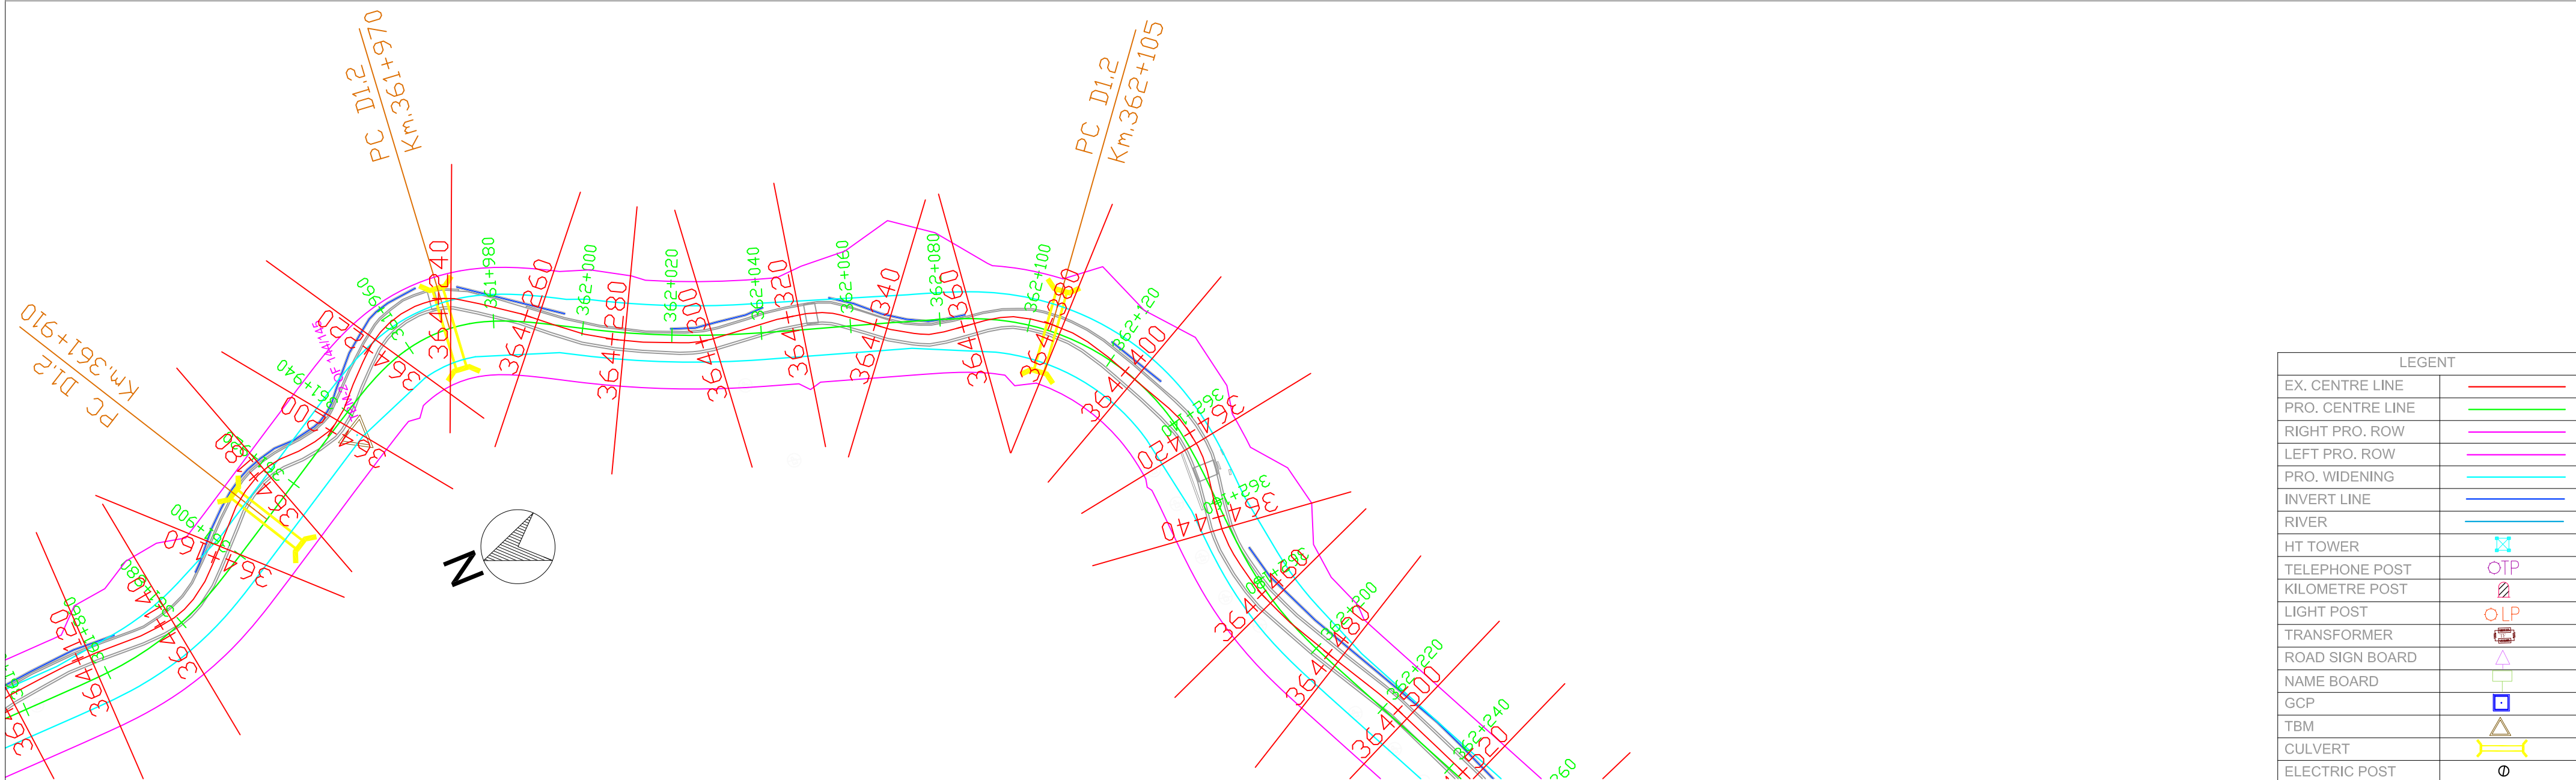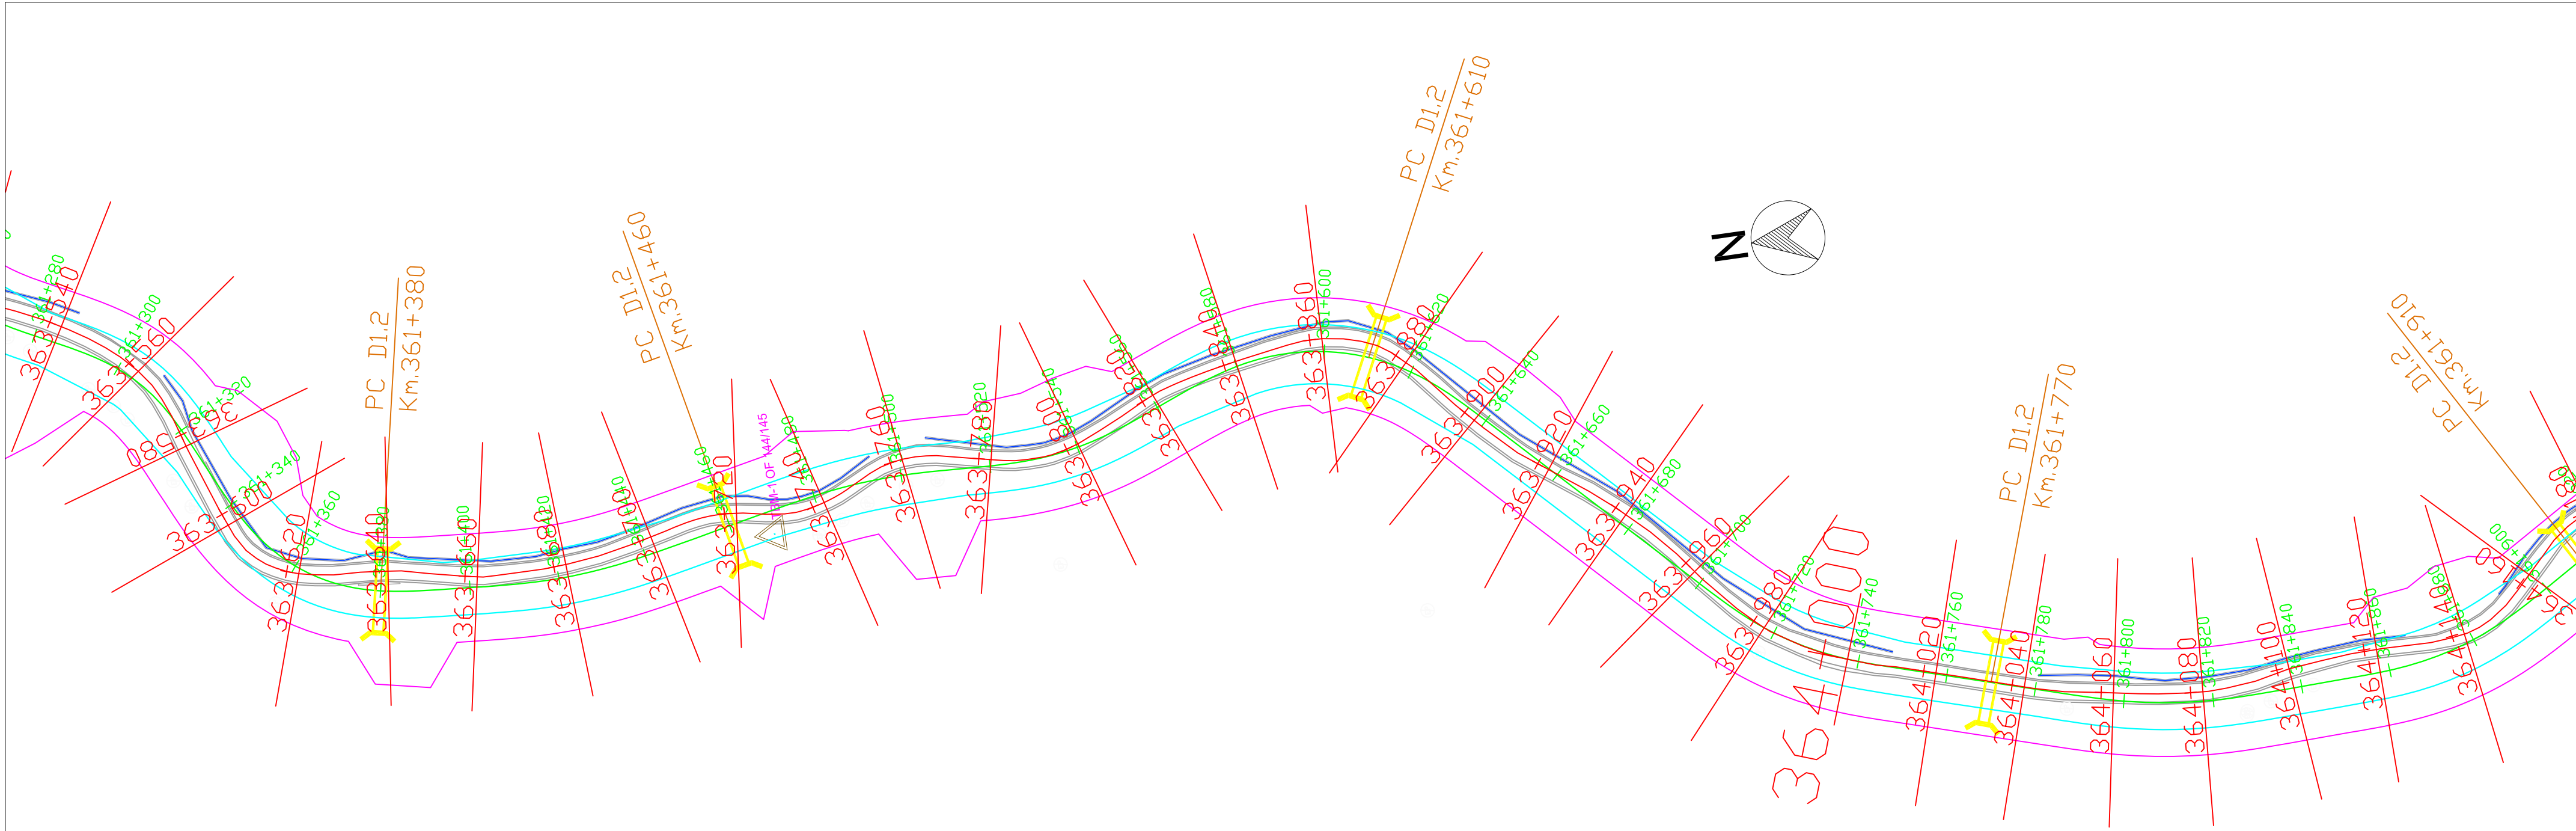

LEGEND	
EX. CENTRE LINE	—
PRO. CENTRE LINE	—
RIGHT PRO. ROW	—
LEFT PRO. ROW	—
PRO. WIDENING	—
INVERT LINE	—
RIVER	—
HT TOWER	
TELEPHONE POST	
KILOMETRE POST	
LIGHT POST	
TRANSFORMER	
ROAD SIGN BOARD	
NAME BOARD	
GCP	
TBM	
CULVERT	
ELECTRIC POST	



National Highways & Infrastructure
Development Corporation Limited

REMARKS:
1: All Dimensions are in m.

Rev.	Date.			Drawn.	Checked.	Approved.


WIDENING AND UPGRADATION TO 2 LANE WITH PAVED
SHOULDER CONFIGURATION AND GEOMETRIC
IMPROVEMENTS IN THE STATE OF MIZORAM

Designed.	Checked	Approved.
Drawn.	Scale. H=1 : 1000 V=1:1000	Date.



Drawing Title :-
NH - 54 P8
PLAN
STATION - KM 361+300- KM 362+140

Drawing No:-
NH - 54 - P8 - P

Sheet No:-
28 OF 41

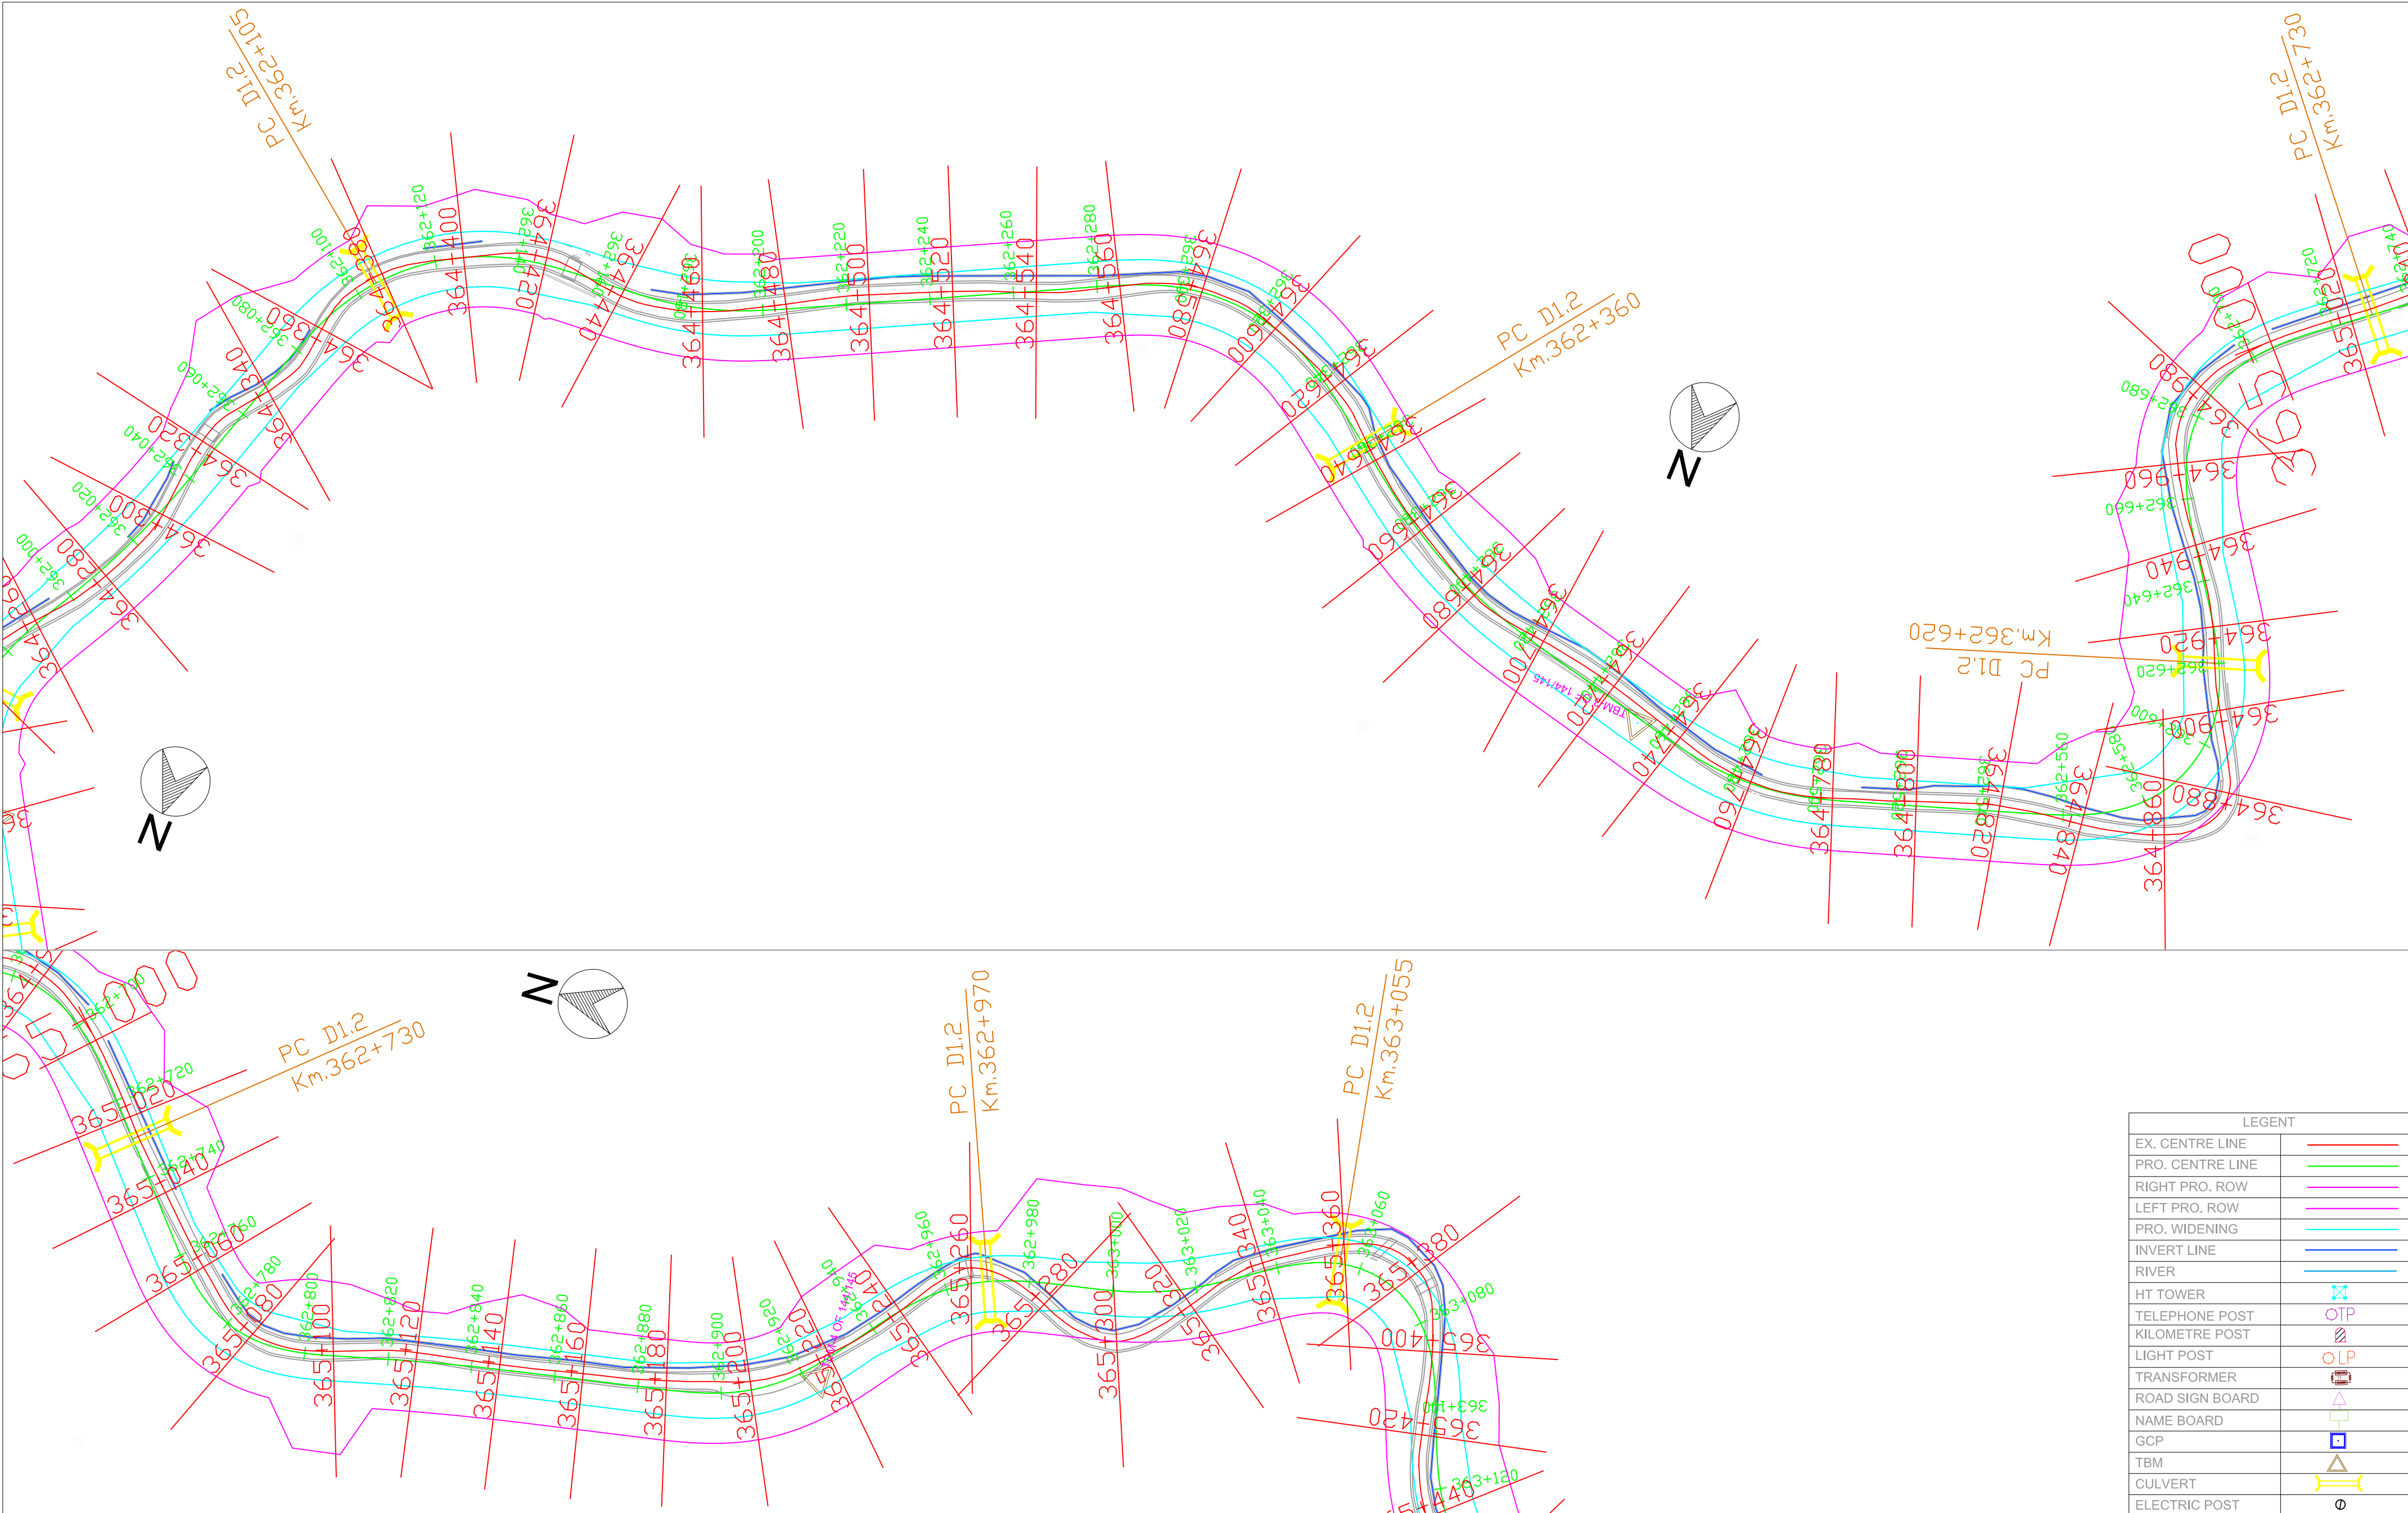

	REMARKS: 1: All Dimensions are in m.							WIDENING AND UPGRADATION TO 2 LANE WITH PAVED SHOULDER CONFIGURATION AND GEOMETRIC IMPROVEMENTS IN THE STATE OF MIZORAM	Drawing Title :- NH - 54 P8 PLAN STATION - KM 362+140- KM 363+060		
										Drawing No:- NH - 54 - P8 - P	
										Sheet No:- 29 OF 41	
		Rev.	Date.		Drawn.	Checked.	Approved.		Designed.	Checked.	Approved.
								Drawn.	Scale. H=1 : 1000 V=1:1000	Date.	

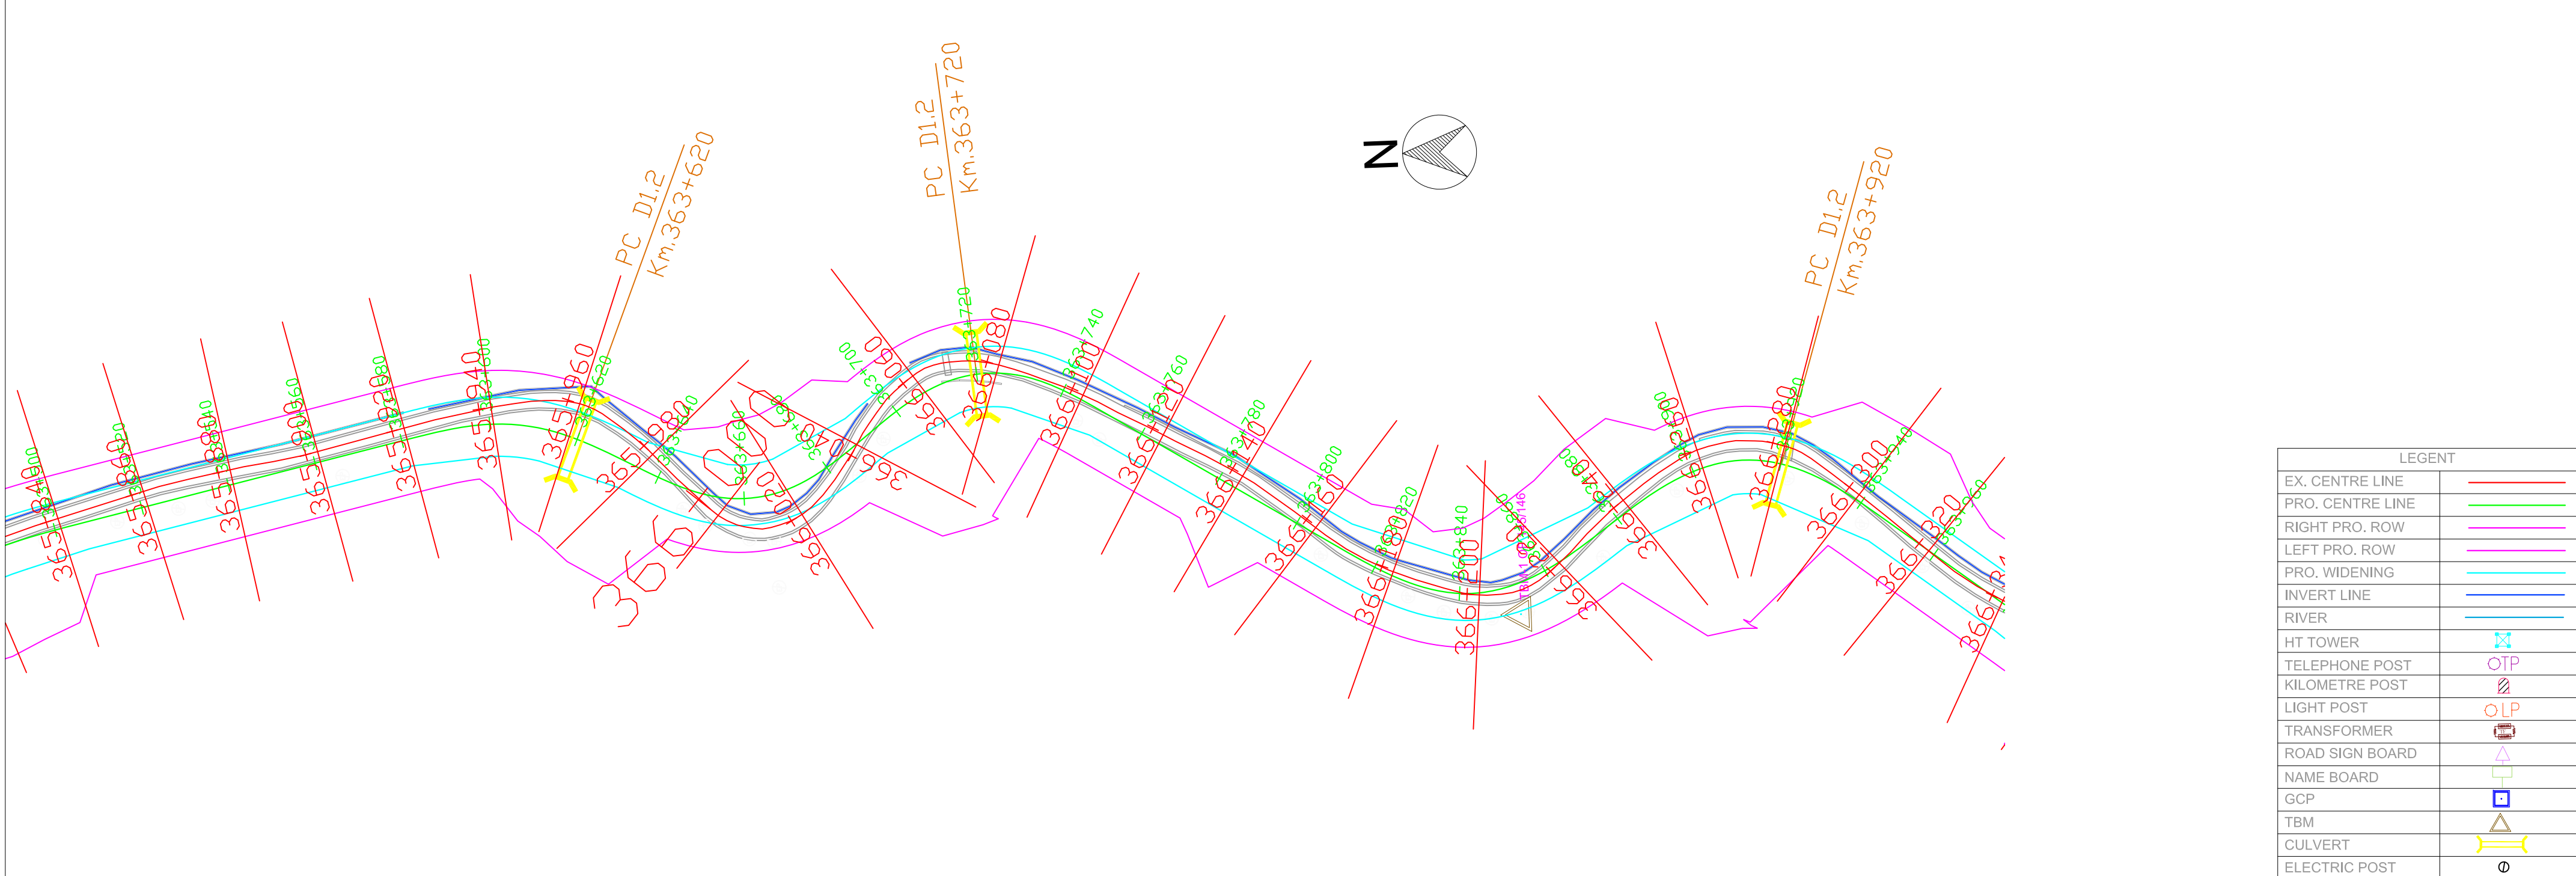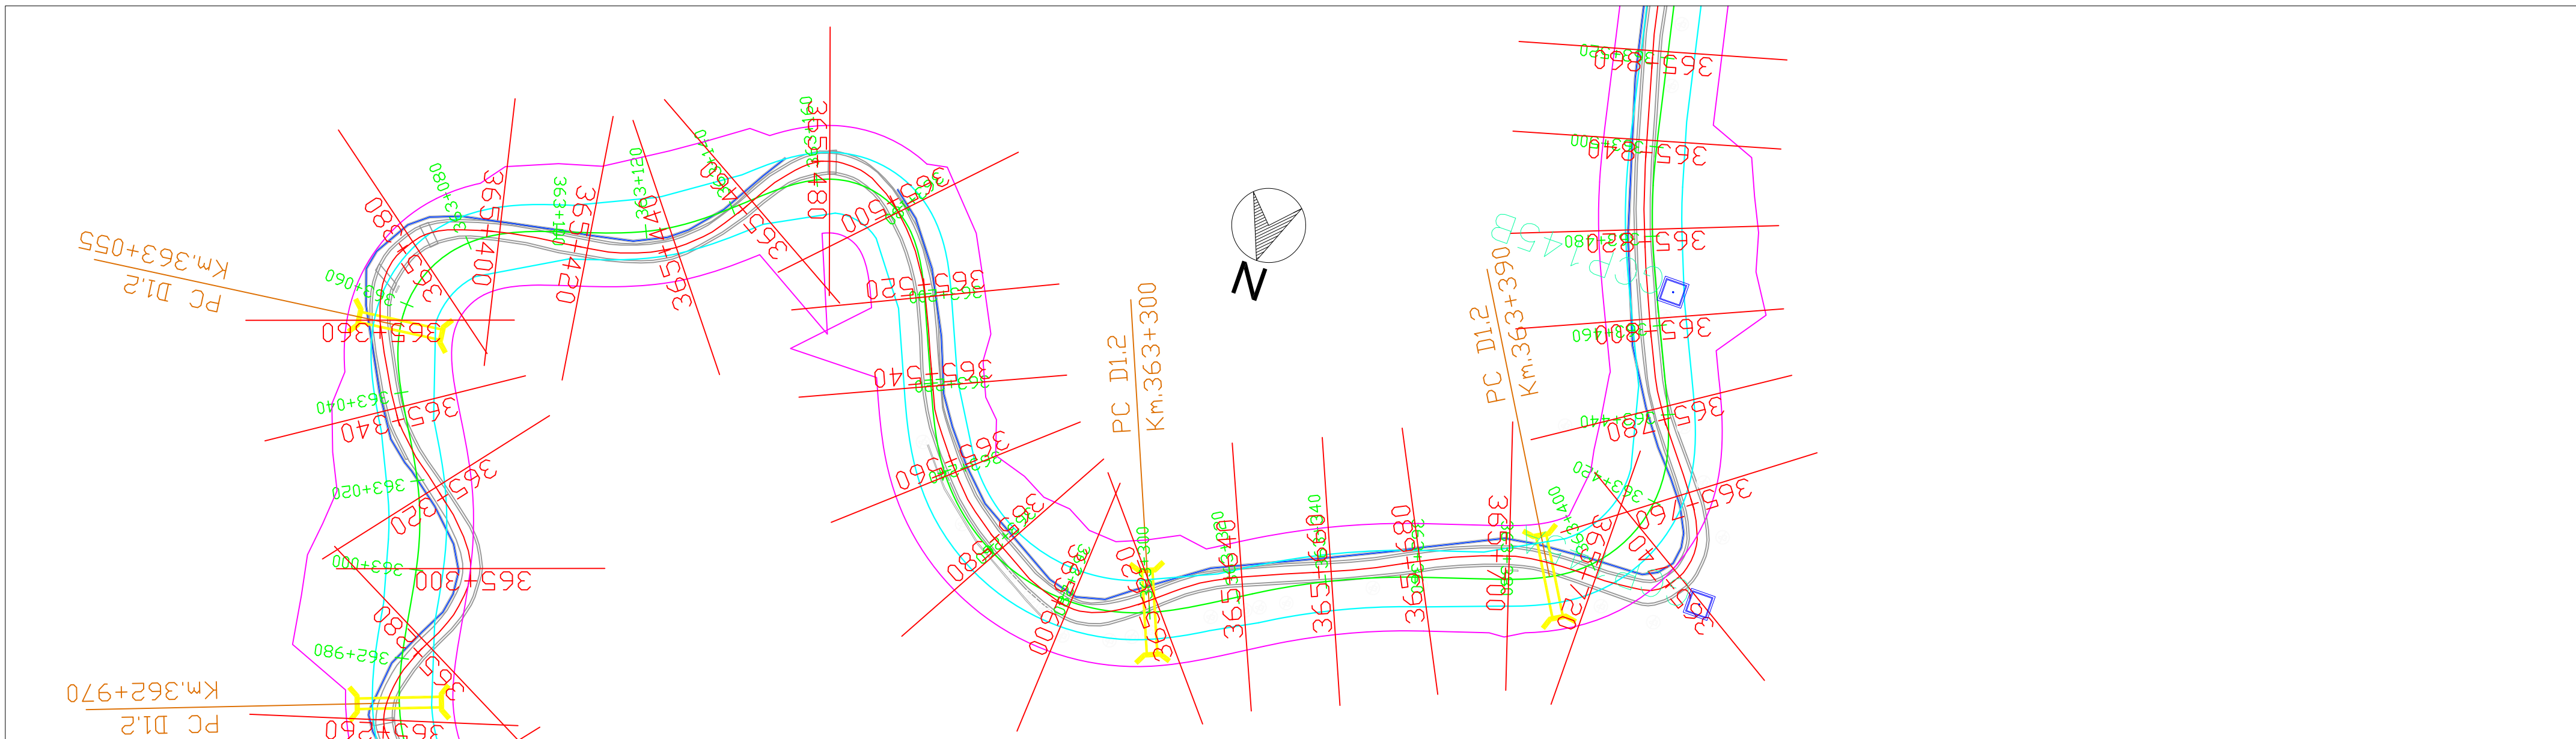

LEGENT	
EX. CENTRE LINE	—
PRO. CENTRE LINE	—
RIGHT PRO. ROW	—
LEFT PRO. ROW	—
PRO. WIDENING	—
INVERT LINE	—
RIVER	—
HT TOWER	
TELEPHONE POST	
KILOMETRE POST	
LIGHT POST	
TRANSFORMER	
ROAD SIGN BOARD	
NAME BOARD	
GCP	
TBM	
CULVERT	
ELECTRIC POST	



National Highways & Infrastructure
Development Corporation Limited

REMARKS:

1: All Dimensions are in m.

Rev.	Date.		Drawn.	Checked.	Approved.	

WIDENING AND UPGRADATION TO 2 LANE WITH PAVED
SHOULDER CONFIGURATION AND GEOMETRIC
IMPROVEMENTS IN THE STATE OF MIZORAM

Designed.	Checked	Approved.
Drawn.	Scale. H=1 : 1000 V=1:1000	Date.

Drawing Title :-




NH - 54 P8
PLAN
STATION - KM 363+060- KM 363+820

Drawing No:-

NH - 54 - P8 - P

Sheet No:-

30 OF 41

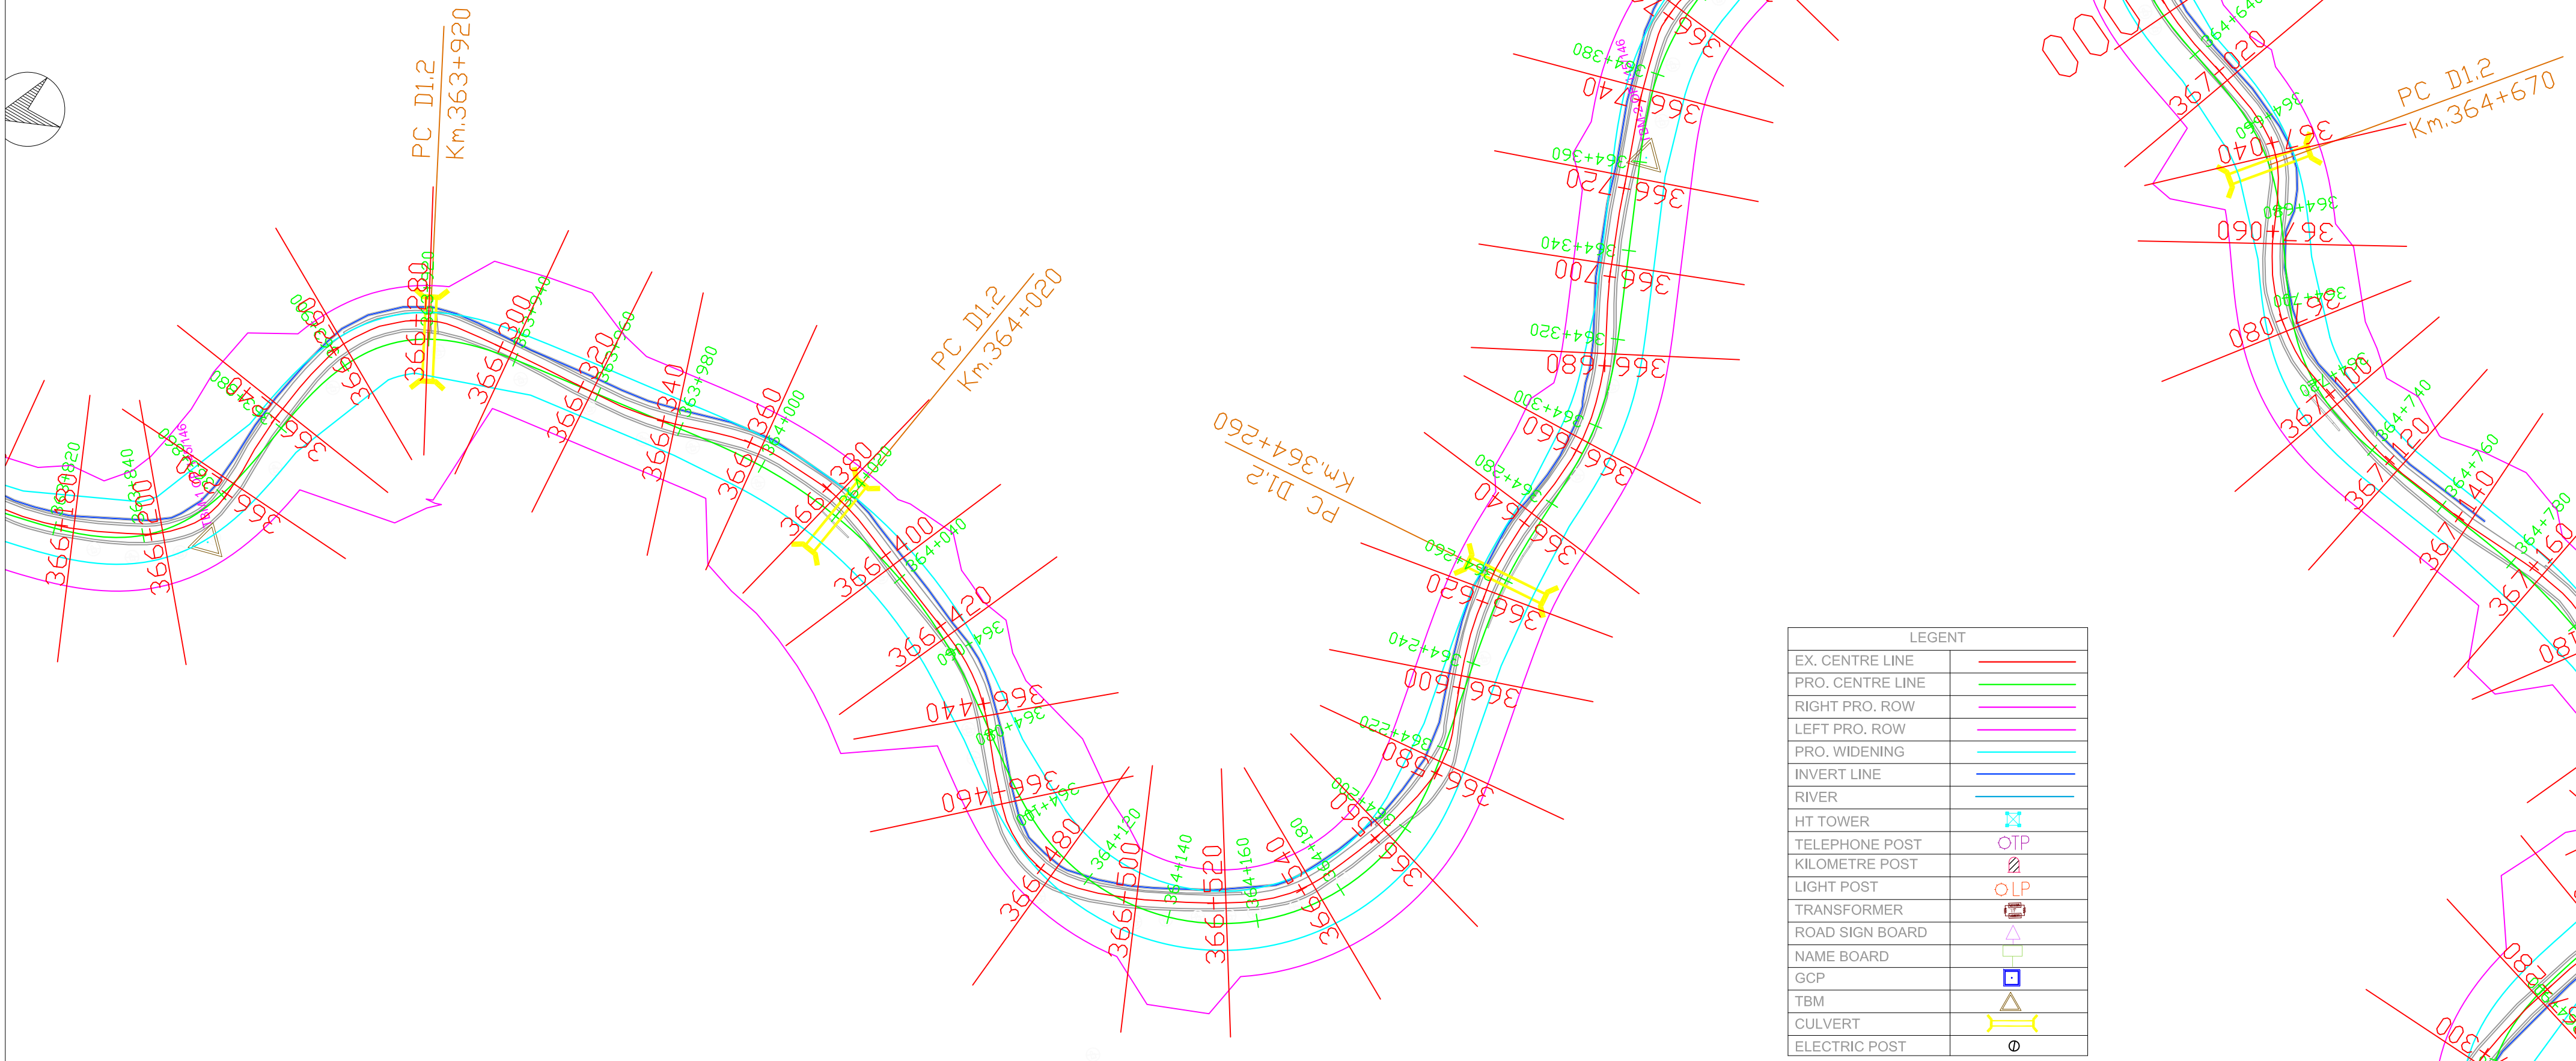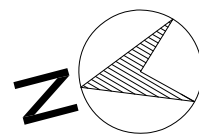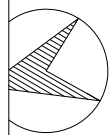

LEGEND	
EX. CENTRE LINE	
PRO. CENTRE LINE	
RIGHT PRO. ROW	
LEFT PRO. ROW	
PRO. WIDENING	
INVERT LINE	
RIVER	
HT TOWER	
TELEPHONE POST	
KILOMETRE POST	
LIGHT POST	
TRANSFORMER	
ROAD SIGN BOARD	
NAME BOARD	
GCP	
TBM	
CULVERT	
ELECTRIC POST	



National Highways & Infrastructure
Development Corporation Limited

REMARKS:

1: All Dimensions are in m.

Rev.	Date.			Drawn.	Checked.	Approved.

WIDENING AND UPGRADATION TO 2 LANE WITH PAVED
SHOULDER CONFIGURATION AND GEOMETRIC
IMPROVEMENTS IN THE STATE OF MIZORAM

Designed.	Checked	Approved.
Drawn.	Scale. H=1 : 1000 V=1:1000	Date.

Drawing Title :-



NH - 54 P8
PLAN
STATION - KM 363+820- KM 364+740

Drawing No:-

NH - 54 - P8 - P

Sheet No:-

31 OF 41

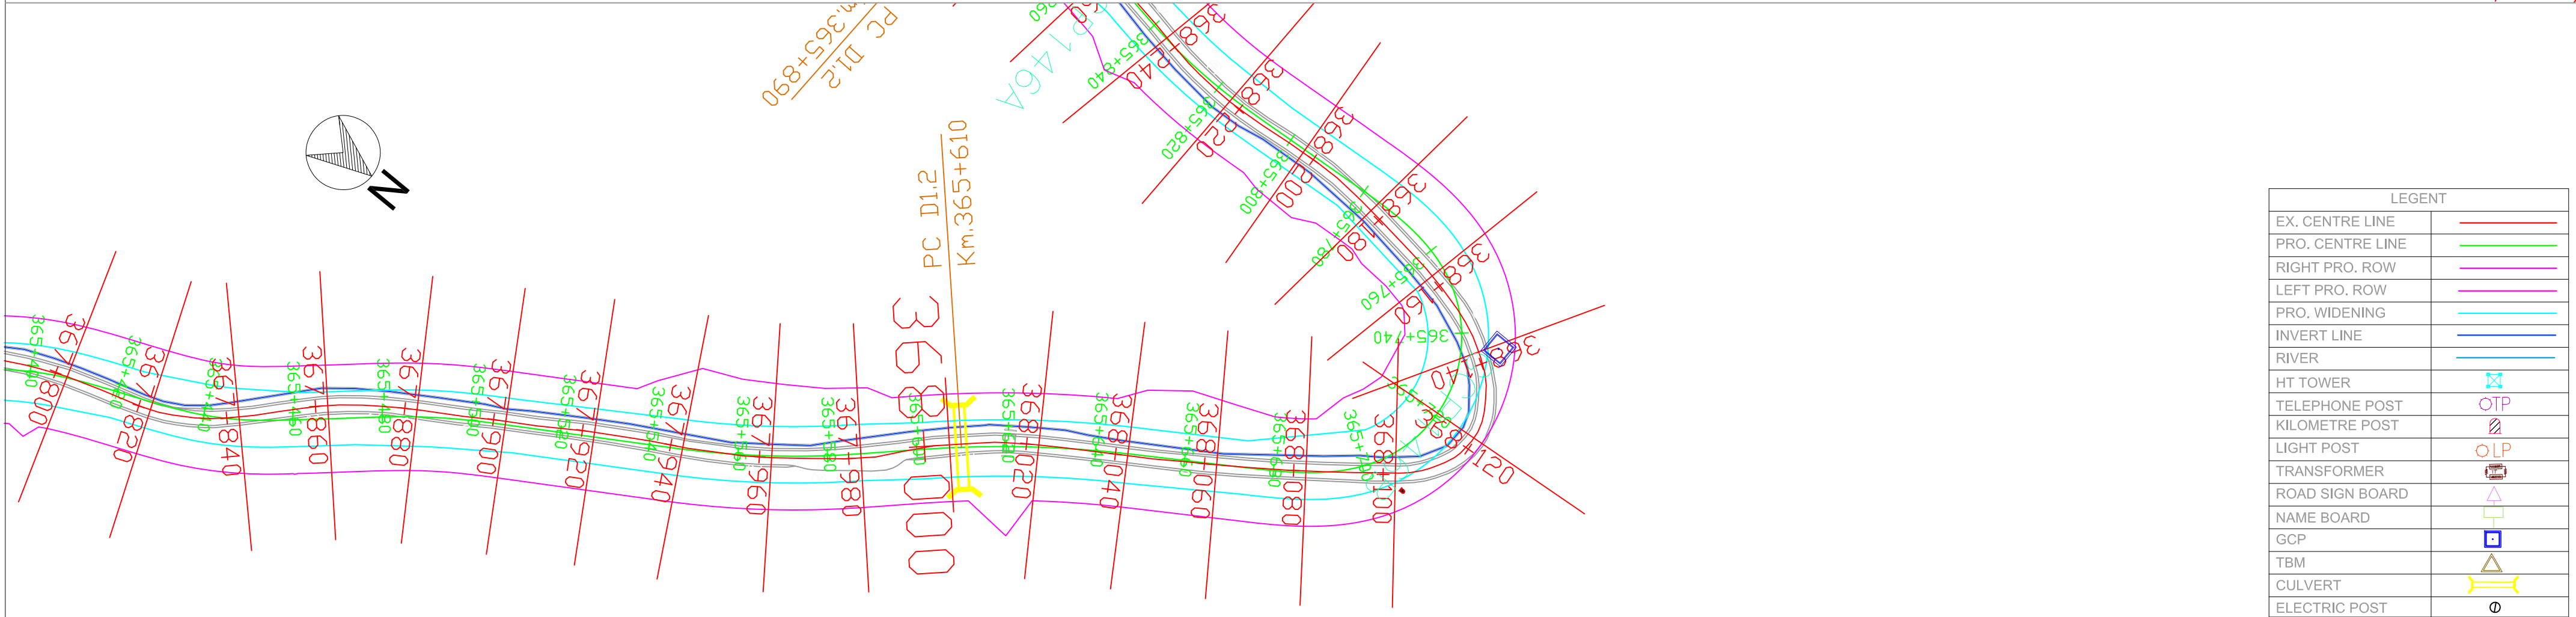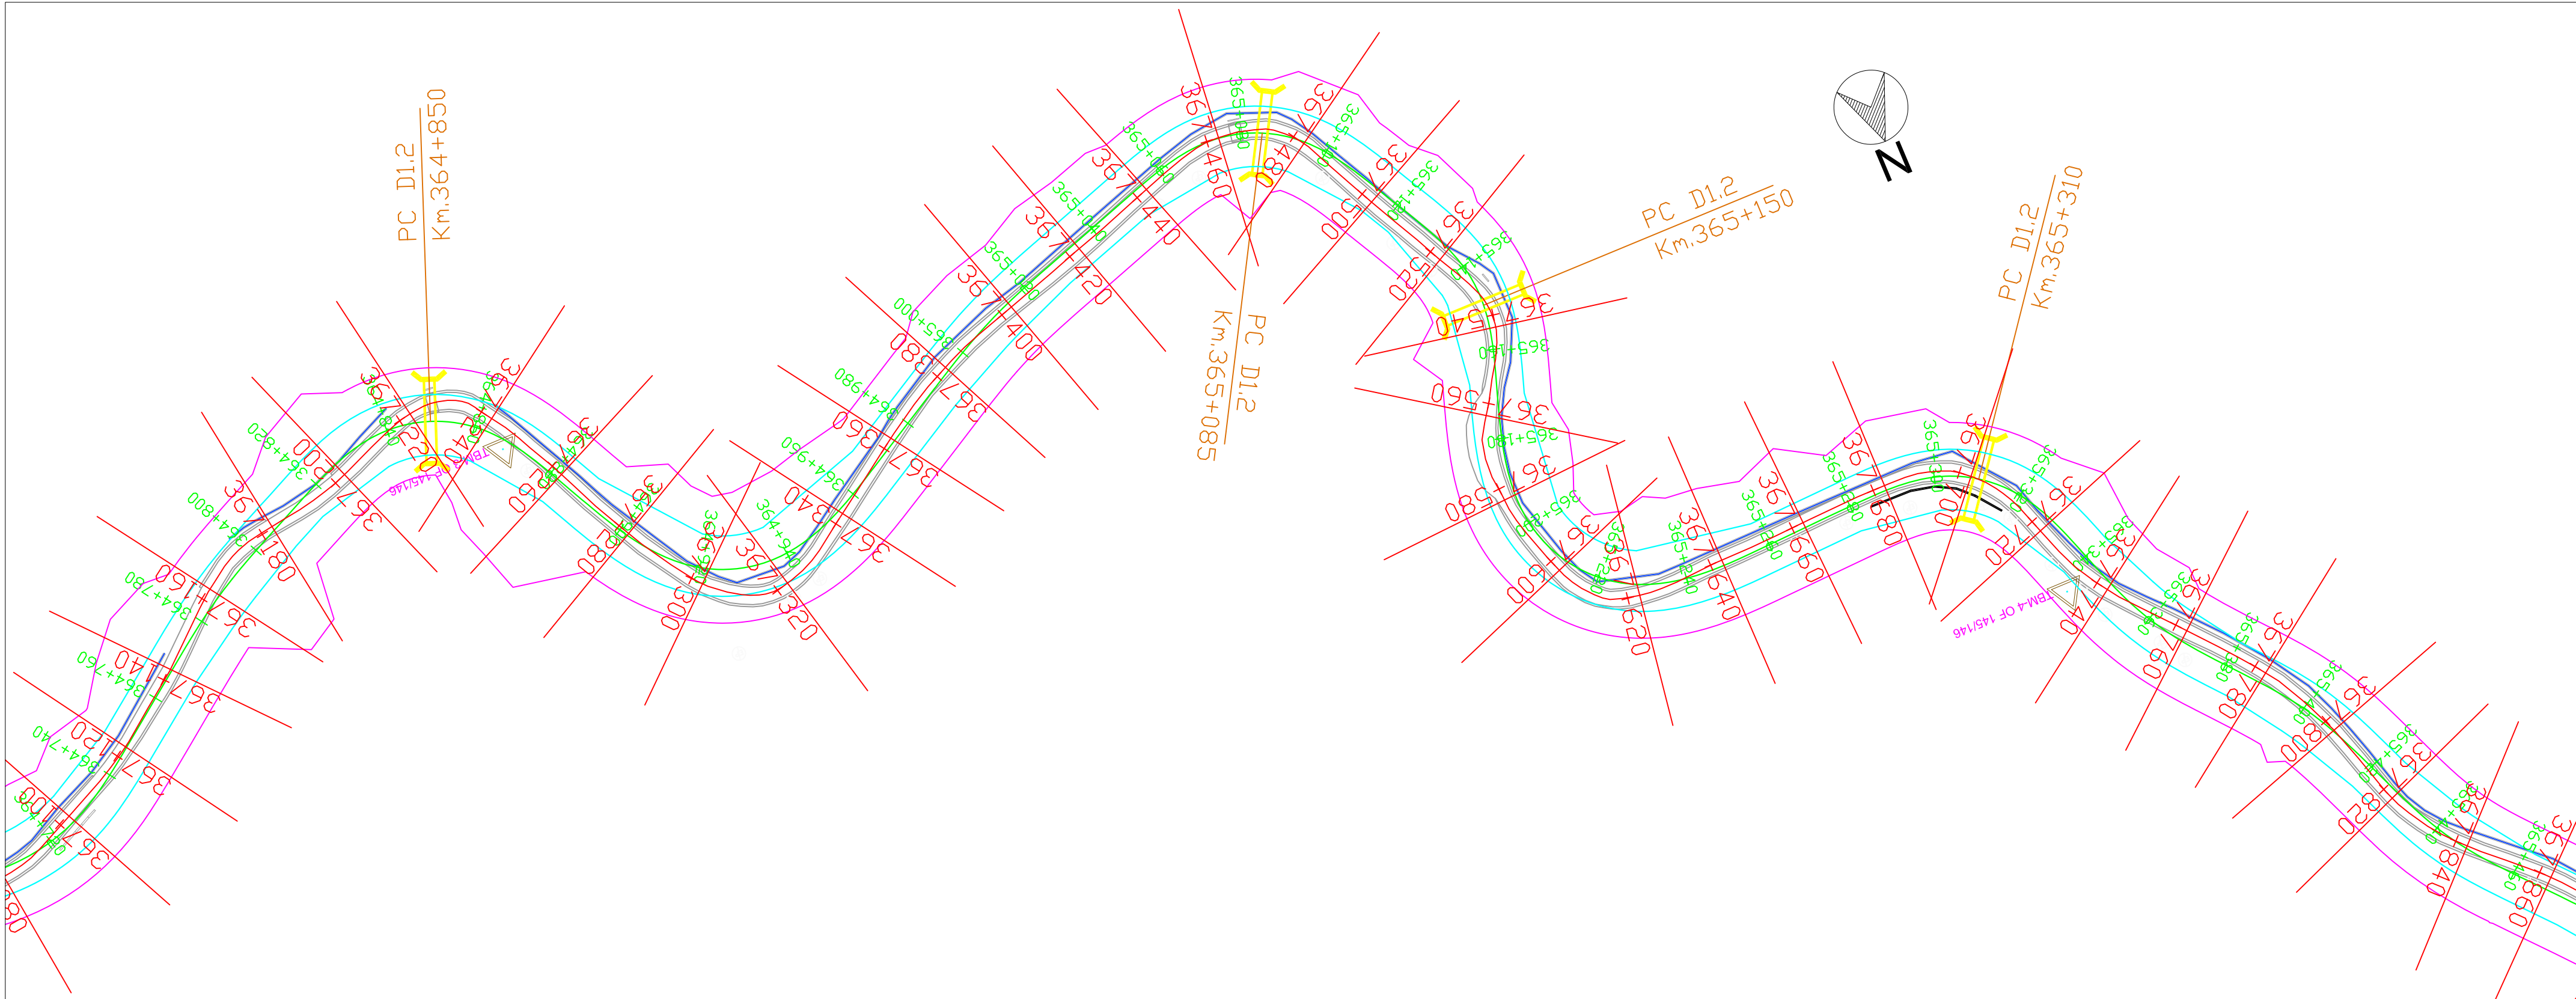

LEGENT	
EX. CENTRE LINE	—
PRO. CENTRE LINE	—
RIGHT PRO. ROW	—
LEFT PRO. ROW	—
PRO. WIDENING	—
INVERT LINE	—
RIVER	—
HT TOWER	
TELEPHONE POST	
KILOMETRE POST	
LIGHT POST	
TRANSFORMER	
ROAD SIGN BOARD	
NAME BOARD	
GCP	
TBM	
CULVERT	
ELECTRIC POST	



National Highways & Infrastructure
Development Corporation Limited

REMARKS:

1: All Dimensions are in m.

Rev.	Date.			Drawn.	Checked.	Approved.

WIDENING AND UPGRADATION TO 2 LANE WITH PAVED
SHOULDER CONFIGURATION AND GEOMETRIC
IMPROVEMENTS IN THE STATE OF MIZORAM

Designed.	Checked	Approved.
Drawn.	Scale. H=1 : 1000 V=1:1000	Date.

Drawing Title :-



NH - 54 P8
PLAN
STATION - KM 364+740- KM 365+780

Drawing No:-

NH - 54 - P8 - P



Sheet No:-

32 OF 41

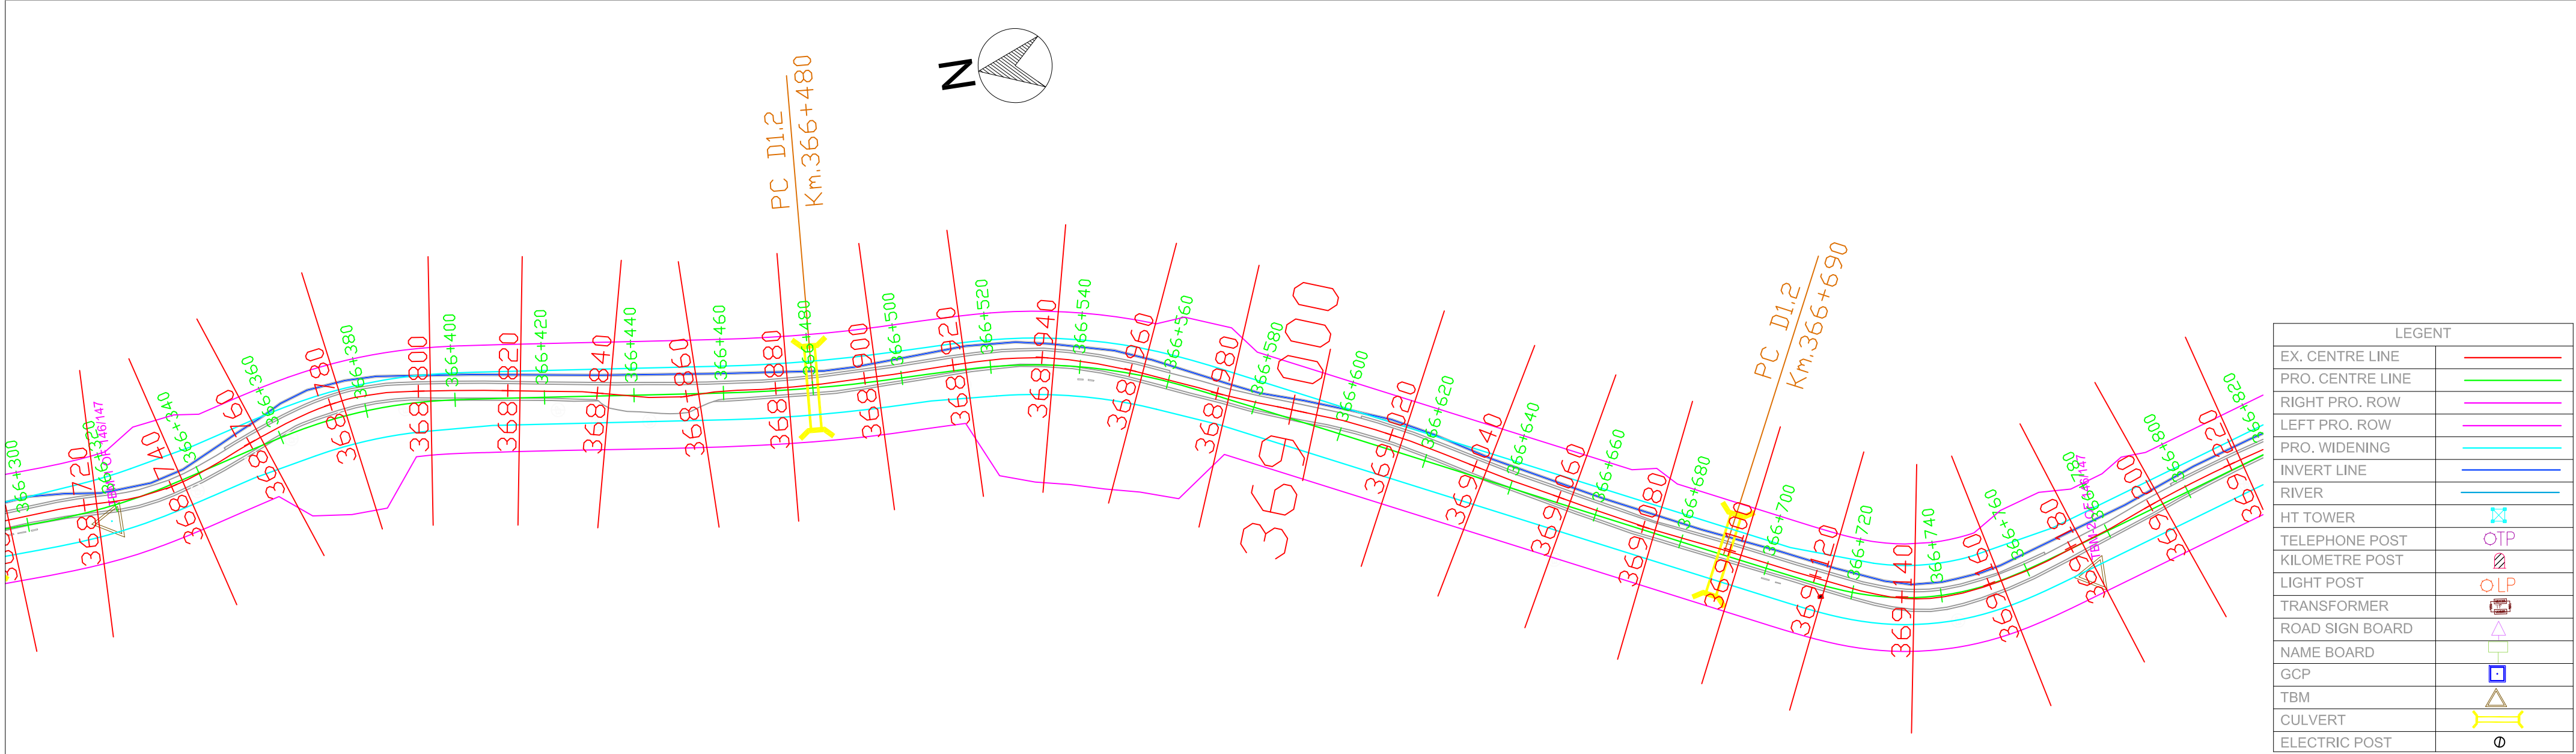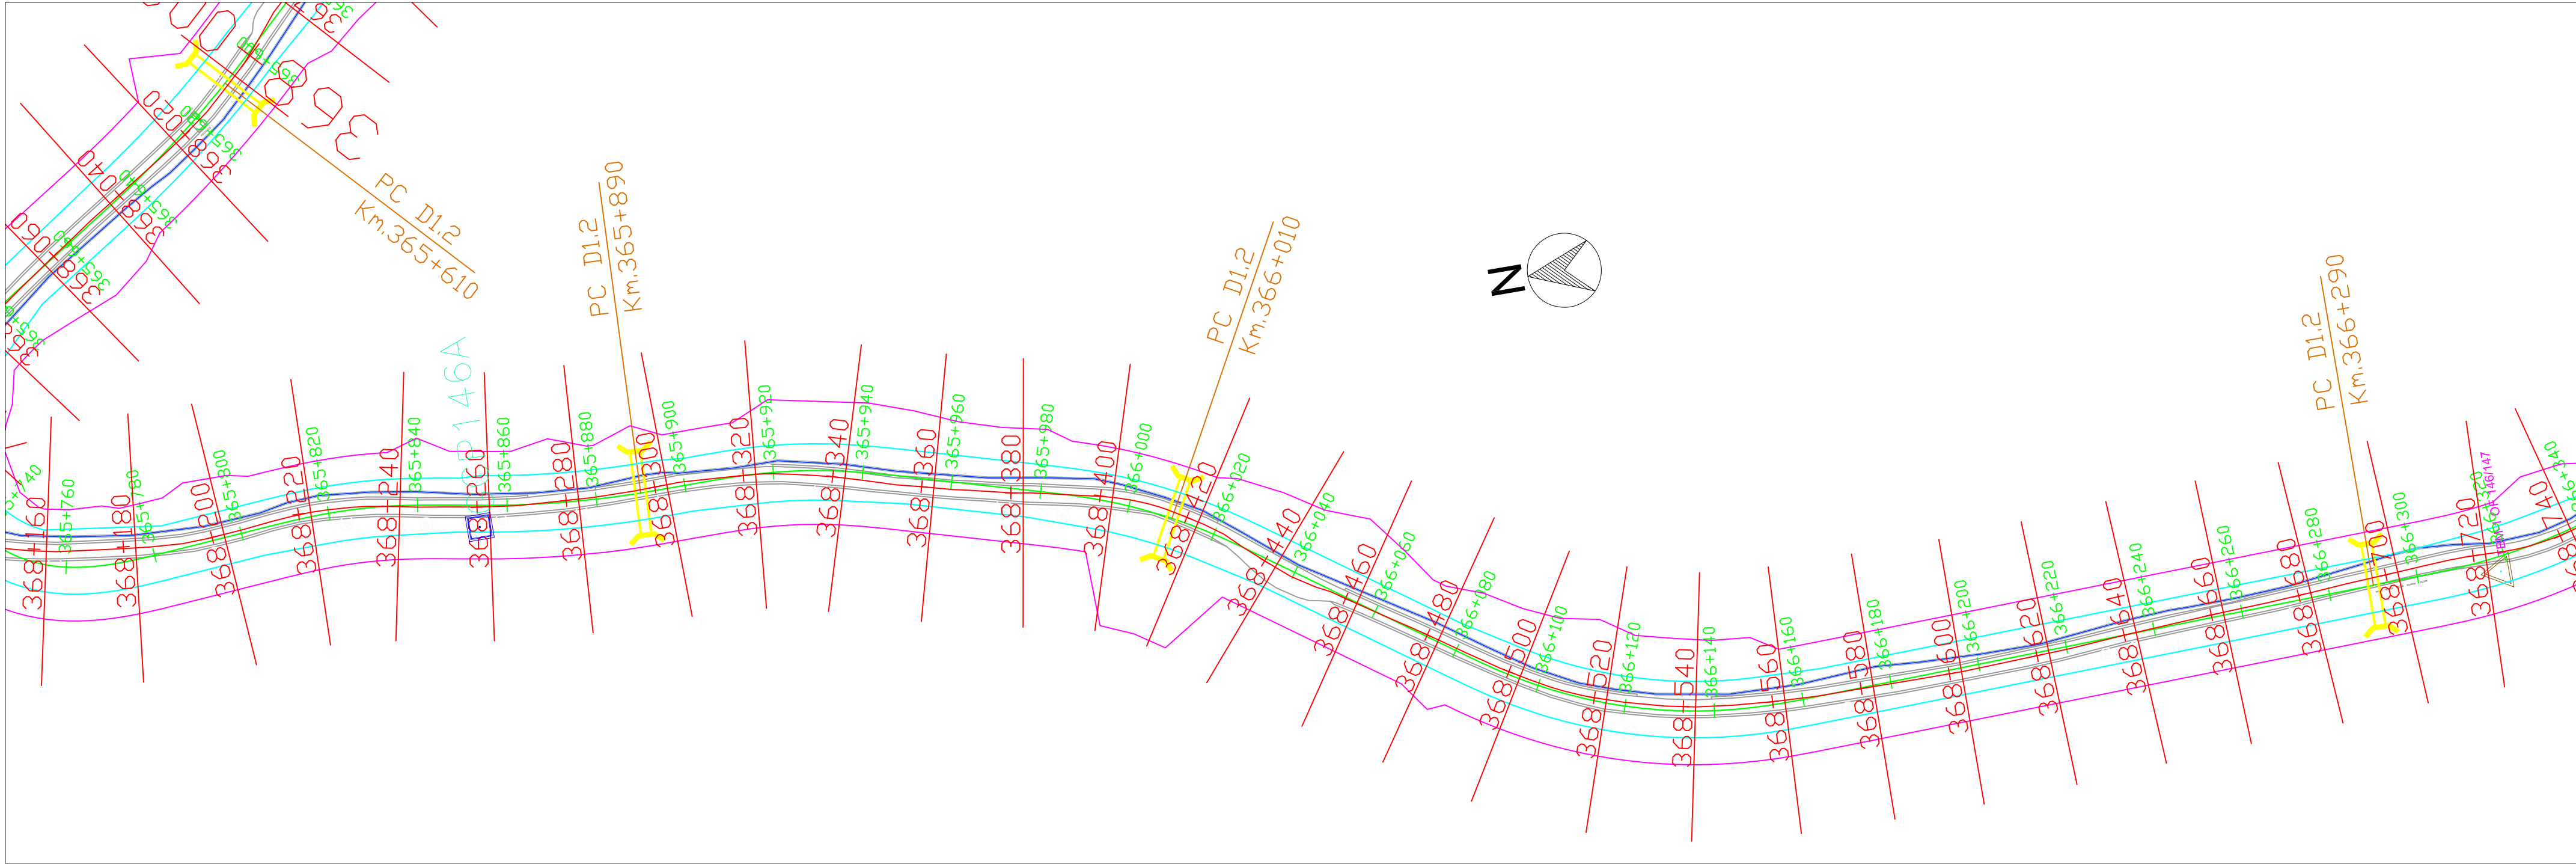

LEGENT	
EX. CENTRE LINE	—
PRO. CENTRE LINE	—
RIGHT PRO. ROW	—
LEFT PRO. ROW	—
PRO. WIDENING	—
INVERT LINE	—
RIVER	—
HT TOWER	⊠
TELEPHONE POST	⊙TP
KILOMETRE POST	⊠
LIGHT POST	⊙LP
TRANSFORMER	⊠
ROAD SIGN BOARD	⊠
NAME BOARD	⊠
GCP	⊠
TBM	⊠
CULVERT	⊠
ELECTRIC POST	⊠

 National Highways & Infrastructure Development Corporation Limited	REMARKS: 1: All Dimensions are in m.							WIDENING AND UPGRADATION TO 2 LANE WITH PAVED SHOULDER CONFIGURATION AND GEOMETRIC IMPROVEMENTS IN THE STATE OF MIZORAM			Drawing Title :- NH - 54 P8 PLAN STATION - KM 365+780- KM 366+800	
											Drawing No:- NH - 54 - P8 - P	
								Designed.	Checked	Approved.	Drawing No:-	
								Drawn.	Scale. H=1 : 1000 V=1:1000	Date.	Sheet No:- 33 OF 41	
		Rev.	Date.					Drawn.	Checked.	Approved.		

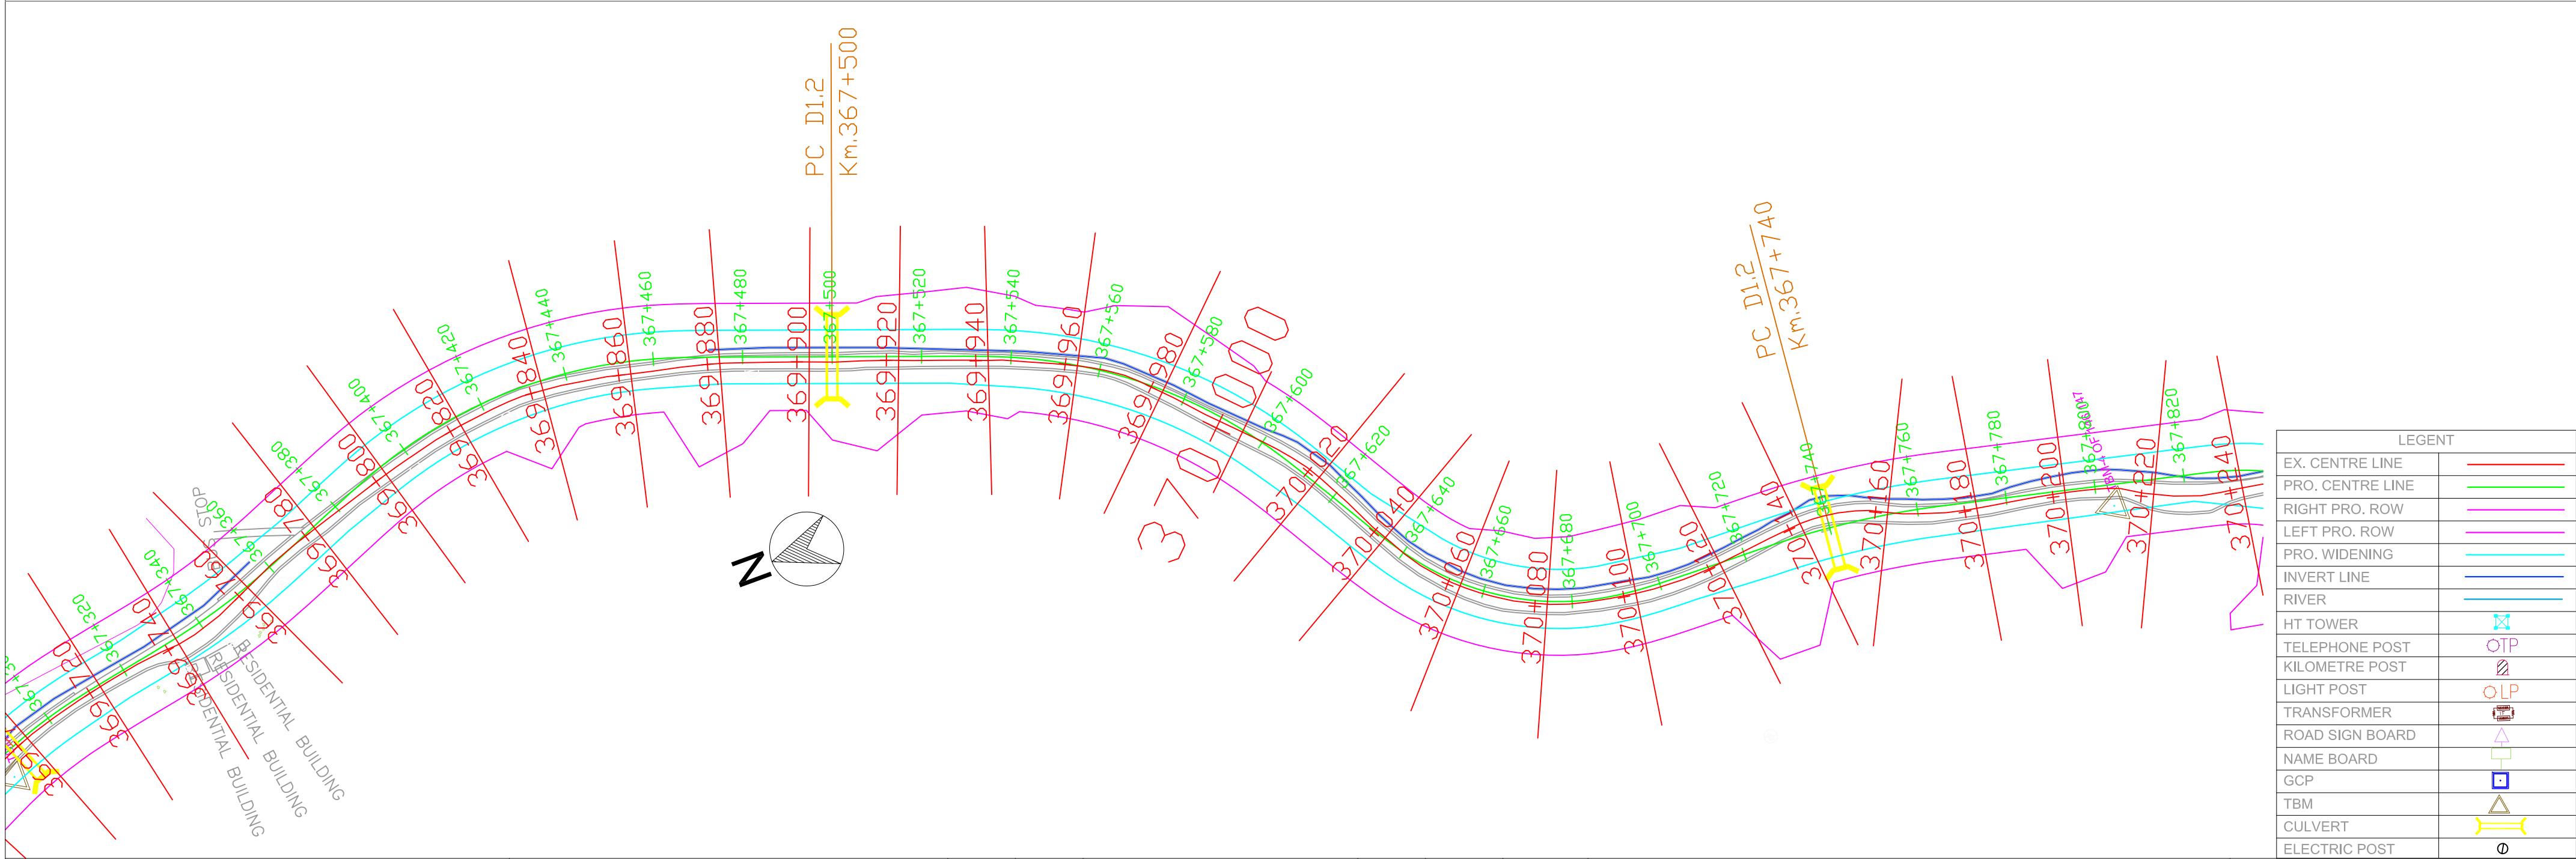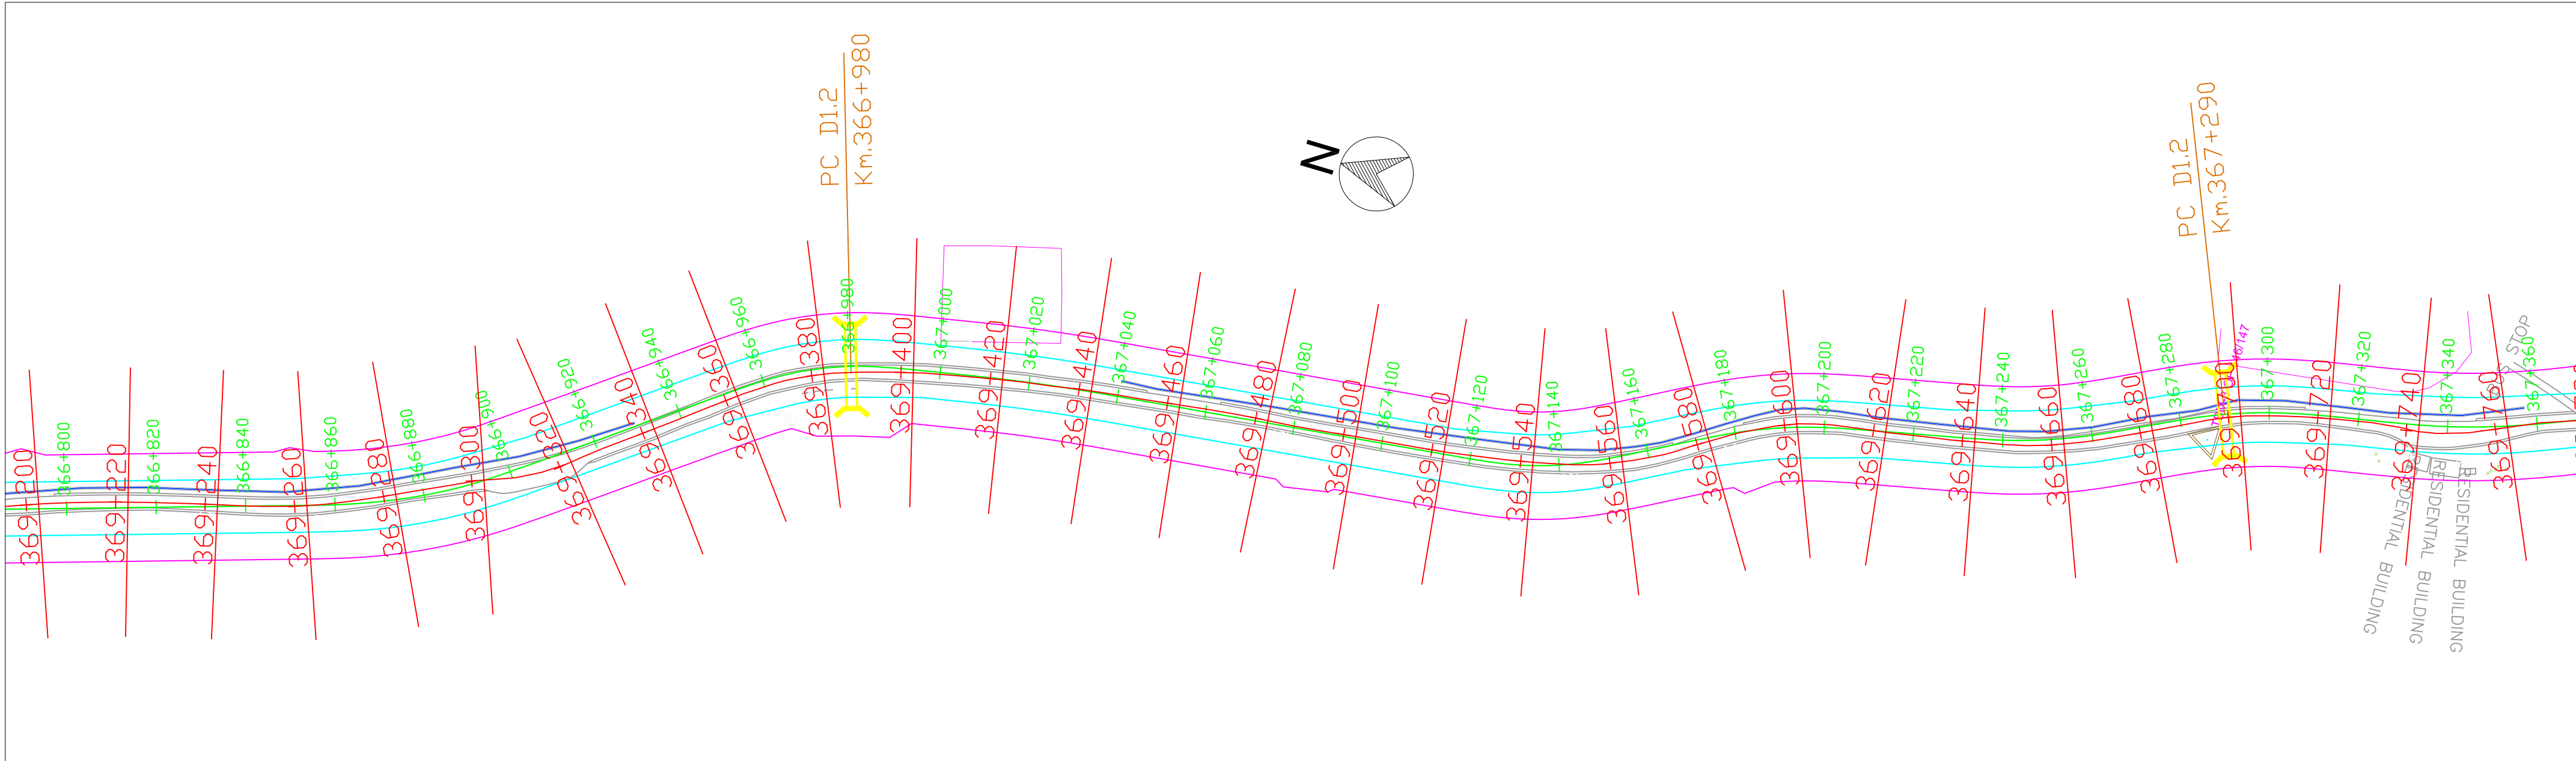

LEGENT	
EX. CENTRE LINE	
PRO. CENTRE LINE	
RIGHT PRO. ROW	
LEFT PRO. ROW	
PRO. WIDENING	
INVERT LINE	
RIVER	
HT TOWER	
TELEPHONE POST	
KILOMETRE POST	
LIGHT POST	
TRANSFORMER	
ROAD SIGN BOARD	
NAME BOARD	
GCP	
TBM	
CULVERT	
ELECTRIC POST	



National Highways & Infrastructure
Development Corporation Limited

REMARKS:
1: All Dimensions are in m.

Rev.	Date.		Drawn.	Checked.	Approved.	

WIDENING AND UPGRADATION TO 2 LANE WITH PAVED
SHOULDER CONFIGURATION AND GEOMETRIC
IMPROVEMENTS IN THE STATE OF MIZORAM

Designed.

Checked

Approved.

Drawn.


Scale. H=1 : 1000
V=1:1000

Date.

Drawing Title :-
NH - 54 P8
PLAN
STATION - KM 366+800- KM 367+800

Drawing No:-
NH - 54 - P8 - P

Sheet No:-
34 OF 41

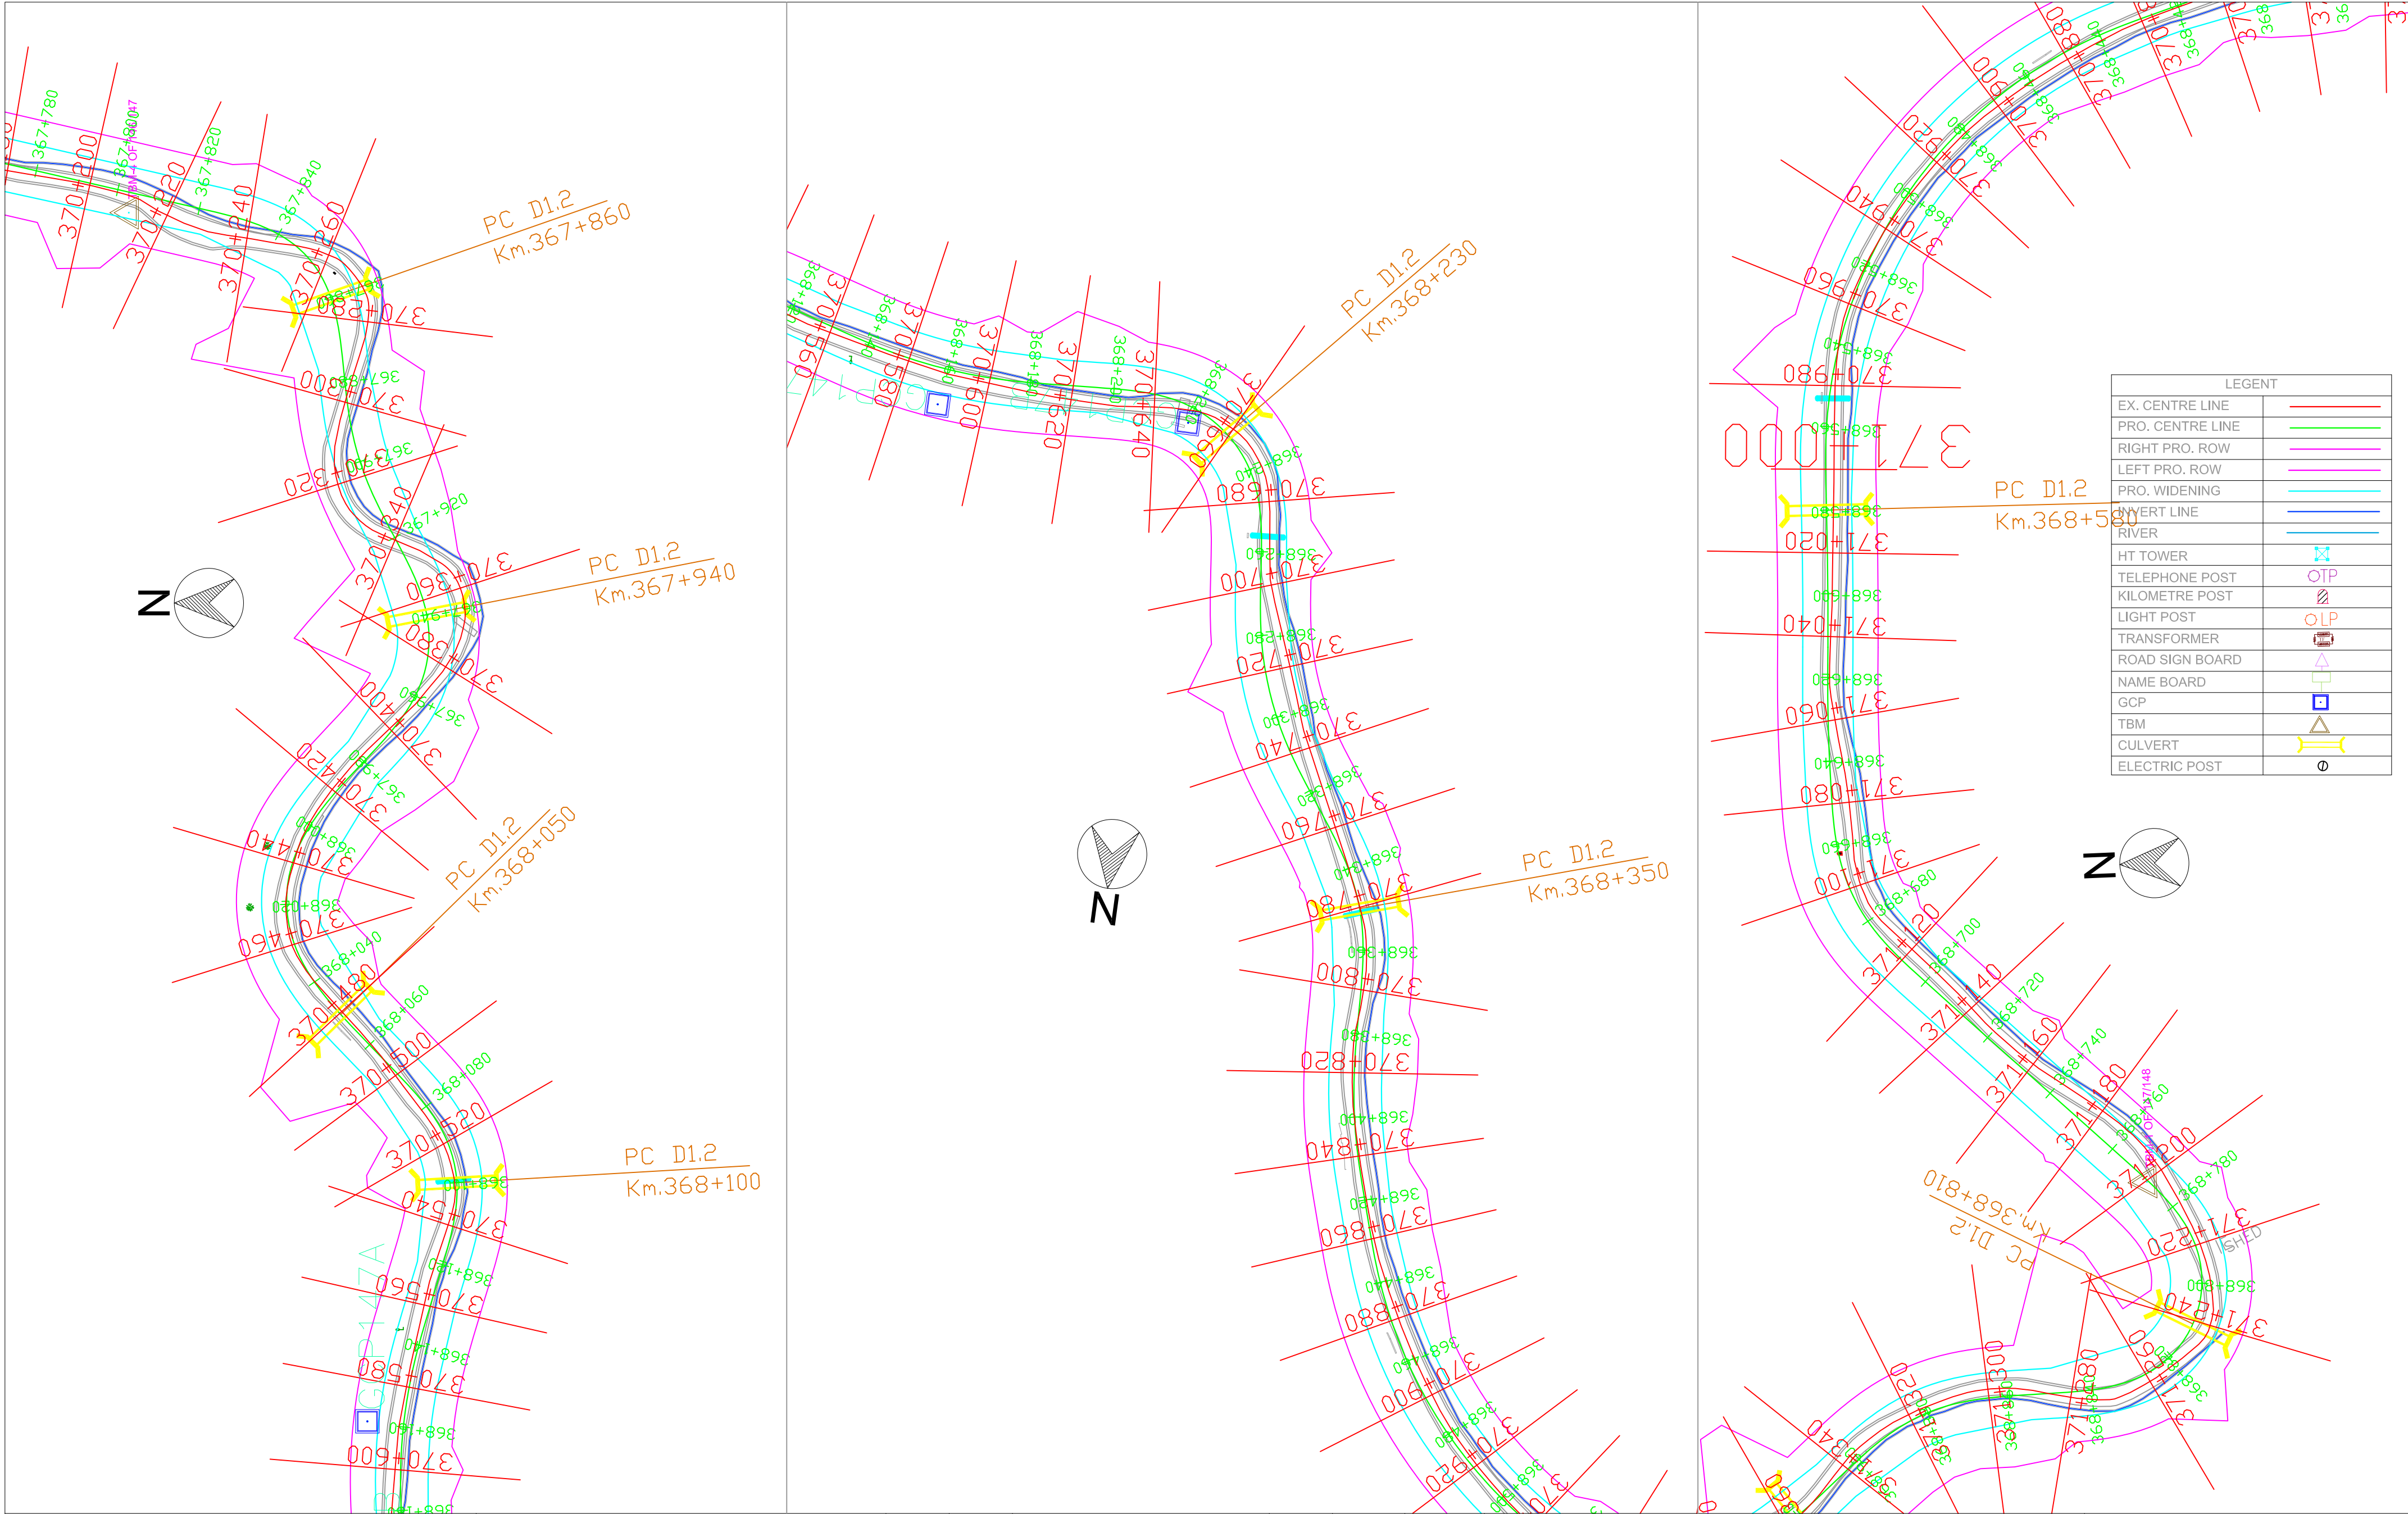

LEGENT	
EX. CENTRE LINE	—
PRO. CENTRE LINE	—
RIGHT PRO. ROW	—
LEFT PRO. ROW	—
PRO. WIDENING	—
CULVERT LINE	—
RIVER	—
HT TOWER	⊠
TELEPHONE POST	⊙
KILOMETRE POST	⊘
LIGHT POST	⊙
TRANSFORMER	⊠
ROAD SIGN BOARD	△
NAME BOARD	□
GCP	□
TBM	△
CULVERT	⌈
ELECTRIC POST	⊙



National Highways & Infrastructure
Development Corporation Limited

REMARKS:

1: All Dimensions are in m.

Rev.	Date.		Drawn.	Checked.	Approved.

WIDENING AND UPGRADATION TO 2 LANE WITH PAVED
SHOULDER CONFIGURATION AND GEOMETRIC
IMPROVEMENTS IN THE STATE OF MIZORAM


Designed.	Checked	Approved.
Drawn.	Scale. H=1 : 1000 V=1:1000	Date.

Drawing Title :-

NH - 54 P8
PLAN
STATION - KM 367 + 800- KM 368 + 820

Drawing No:-
NH - 54 - P8 - P

Sheet No:-
35 OF 41

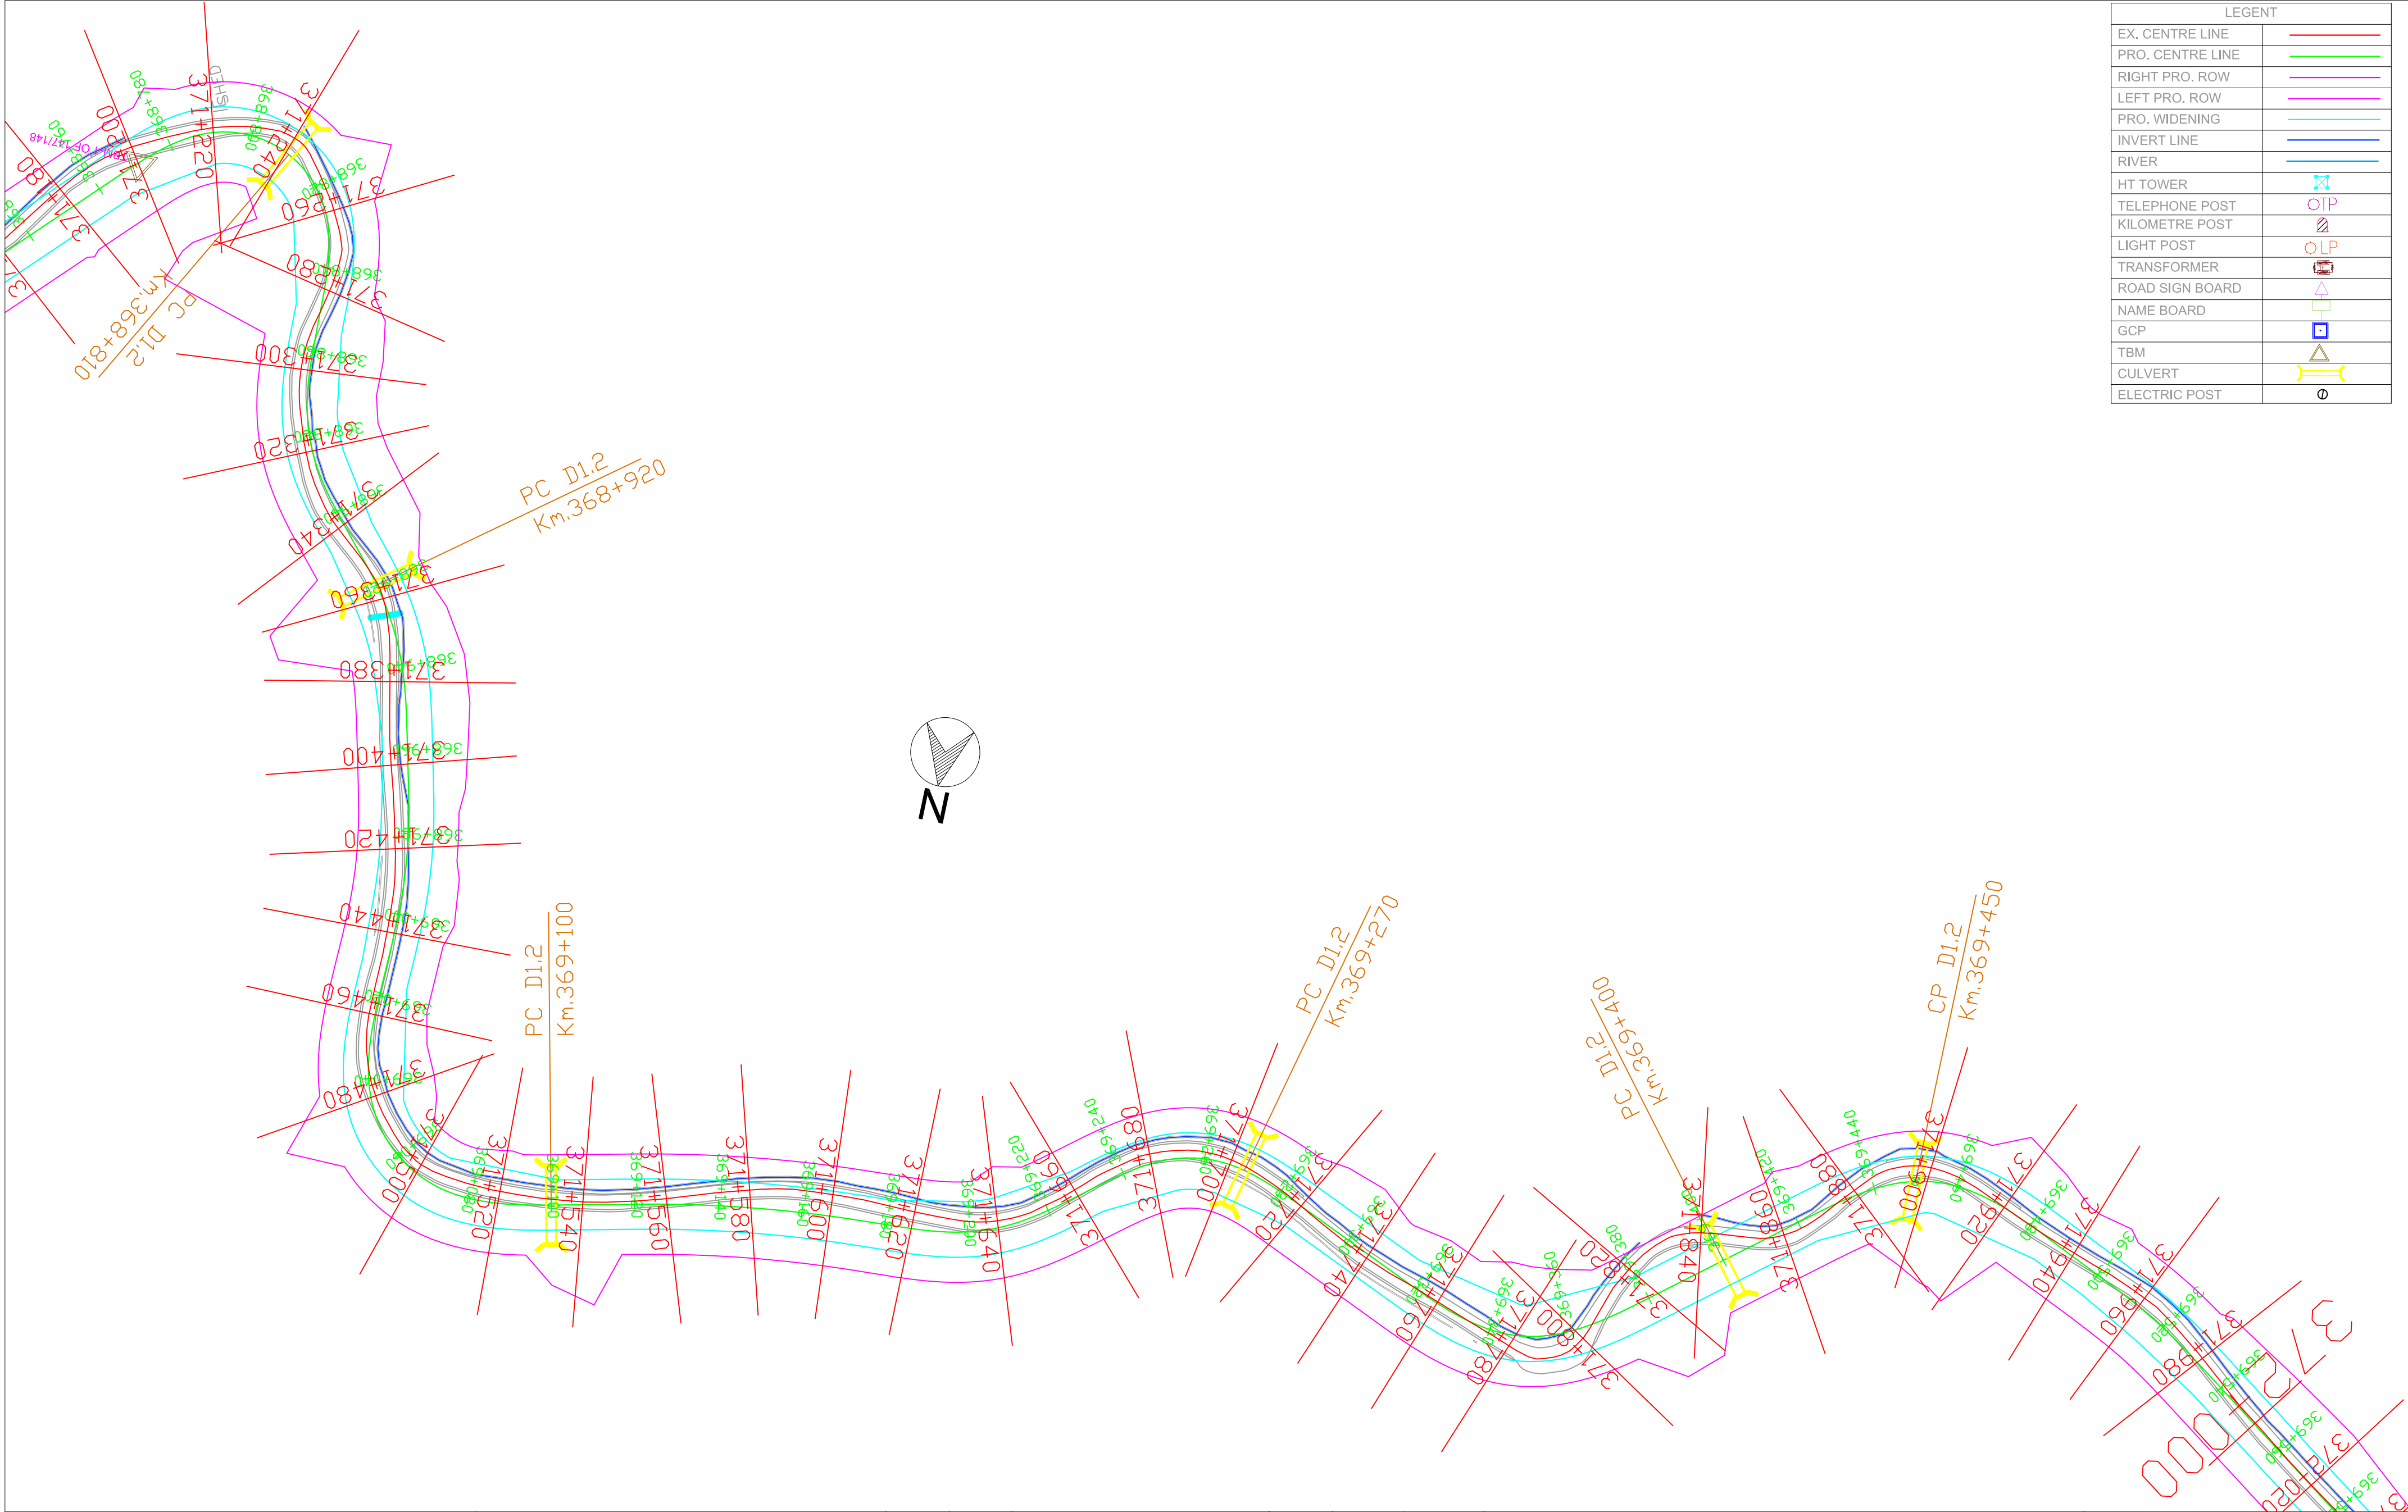

LEGEND	
EX. CENTRE LINE	—
PRO. CENTRE LINE	—
RIGHT PRO. ROW	—
LEFT PRO. ROW	—
PRO. WIDENING	—
INVERT LINE	—
RIVER	—
HT TOWER	⊠
TELEPHONE POST	⊗
KILOMETRE POST	⊗
LIGHT POST	⊗
TRANSFORMER	▭
ROAD SIGN BOARD	△
NAME BOARD	□
GCP	□
TBM	△
CULVERT	▭
ELECTRIC POST	⊙



National Highways & Infrastructure
Development Corporation Limited

REMARKS:
1: All Dimensions are in m.

Rev.	Date.		Drawn.	Checked.	Approved.	


WIDENING AND UPGRADATION TO 2 LANE WITH PAVED
SHOULDER CONFIGURATION AND GEOMETRIC
IMPROVEMENTS IN THE STATE OF MIZORAM

Designed.	Checked	Approved.
Drawn.	Scale. H=1 : 1000 V=1:1000	Date.

Drawing Title :-
NH - 54 P8
PLAN
STATION - KM 368+820- KM 369+540

Drawing No:-
NH - 54 - P8 - P

Sheet No:-
36 OF 41

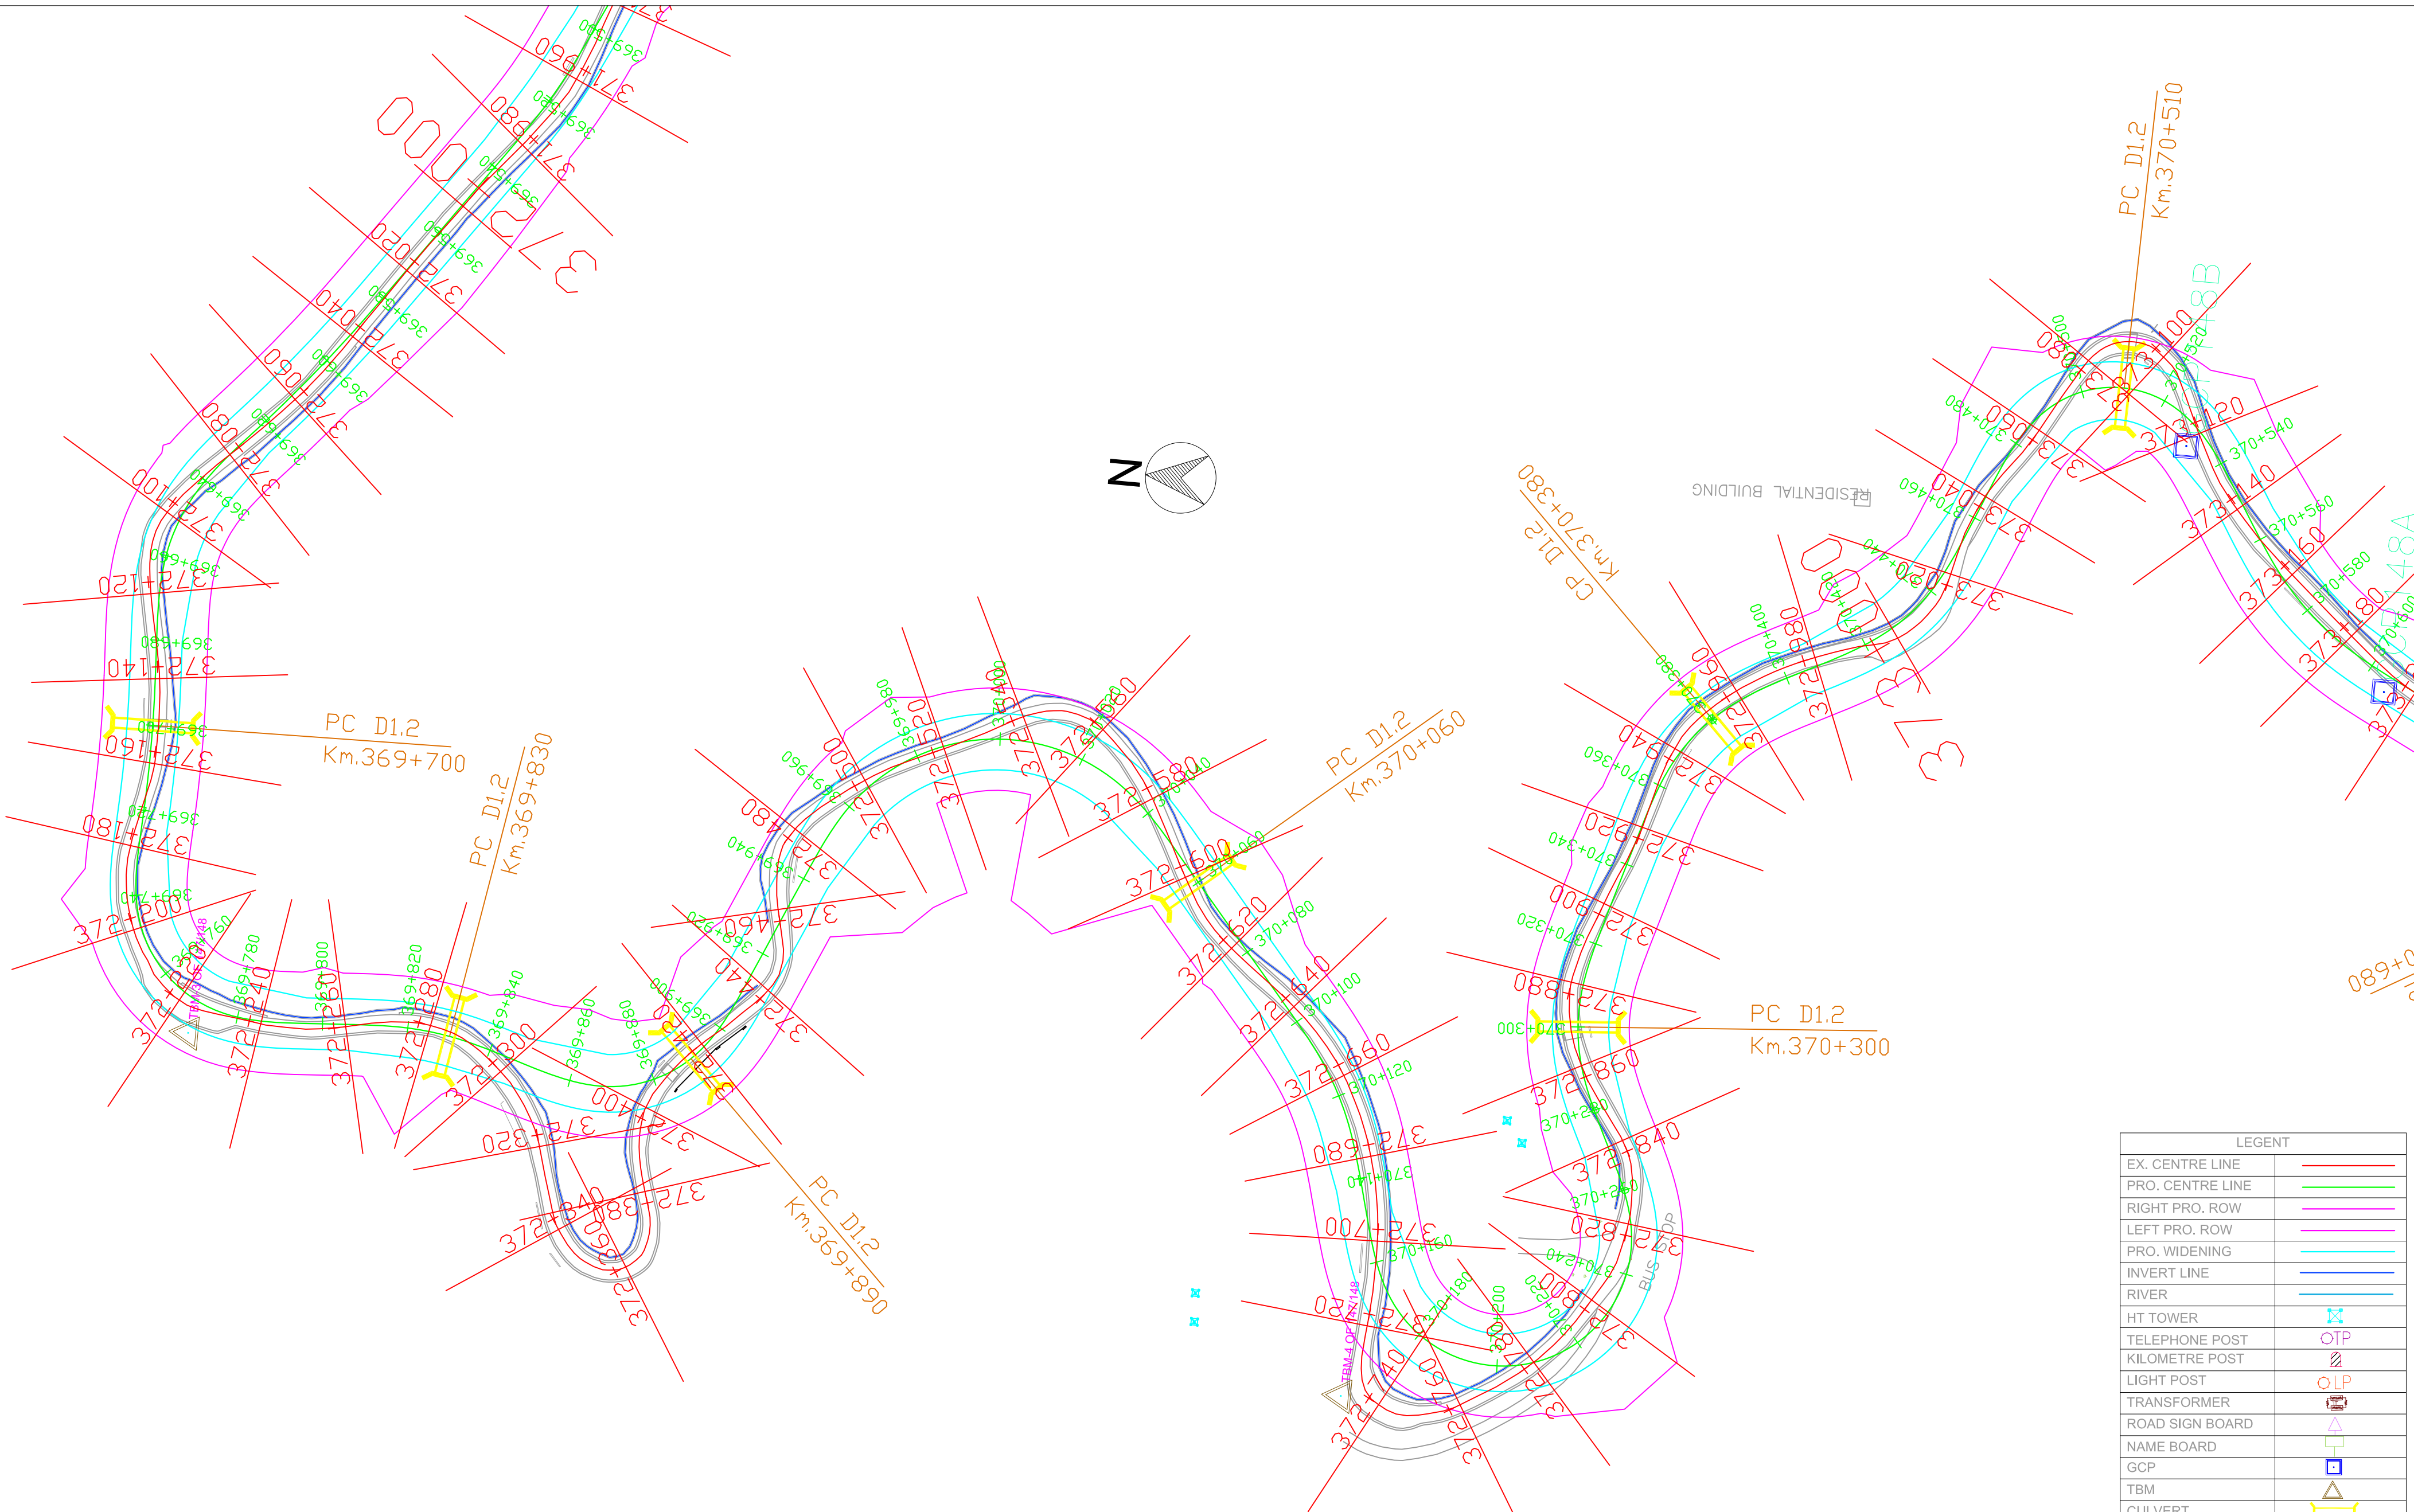

LEGEND	
EX. CENTRE LINE	—
PRO. CENTRE LINE	—
RIGHT PRO. ROW	—
LEFT PRO. ROW	—
PRO. WIDENING	—
INVERT LINE	—
RIVER	—
HT TOWER	⊠
TELEPHONE POST	⊙TP
KILOMETRE POST	⊘
LIGHT POST	⊙LP
TRANSFORMER	⊠
ROAD SIGN BOARD	⊠
NAME BOARD	⊠
GCP	⊠
TBM	⊠
CULVERT	⊠
ELECTRIC POST	⊠



National Highways & Infrastructure
Development Corporation Limited

REMARKS:

1: All Dimensions are in m.

Rev.	Date.			Drawn.	Checked.	Approved.

WIDENING AND UPGRADATION TO 2 LANE WITH PAVED
SHOULDER CONFIGURATION AND GEOMETRIC
IMPROVEMENTS IN THE STATE OF MIZORAM

Designed.	Checked	Approved.
Drawn.	Scale. H=1 : 1000 V=1:1000	Date.

Drawing Title :-


NH - 54 P8
PLAN
STATION - KM 369+540- KM 370+540

Drawing No:-

NH - 54 - P8 - P

Sheet No:-

37 OF 41

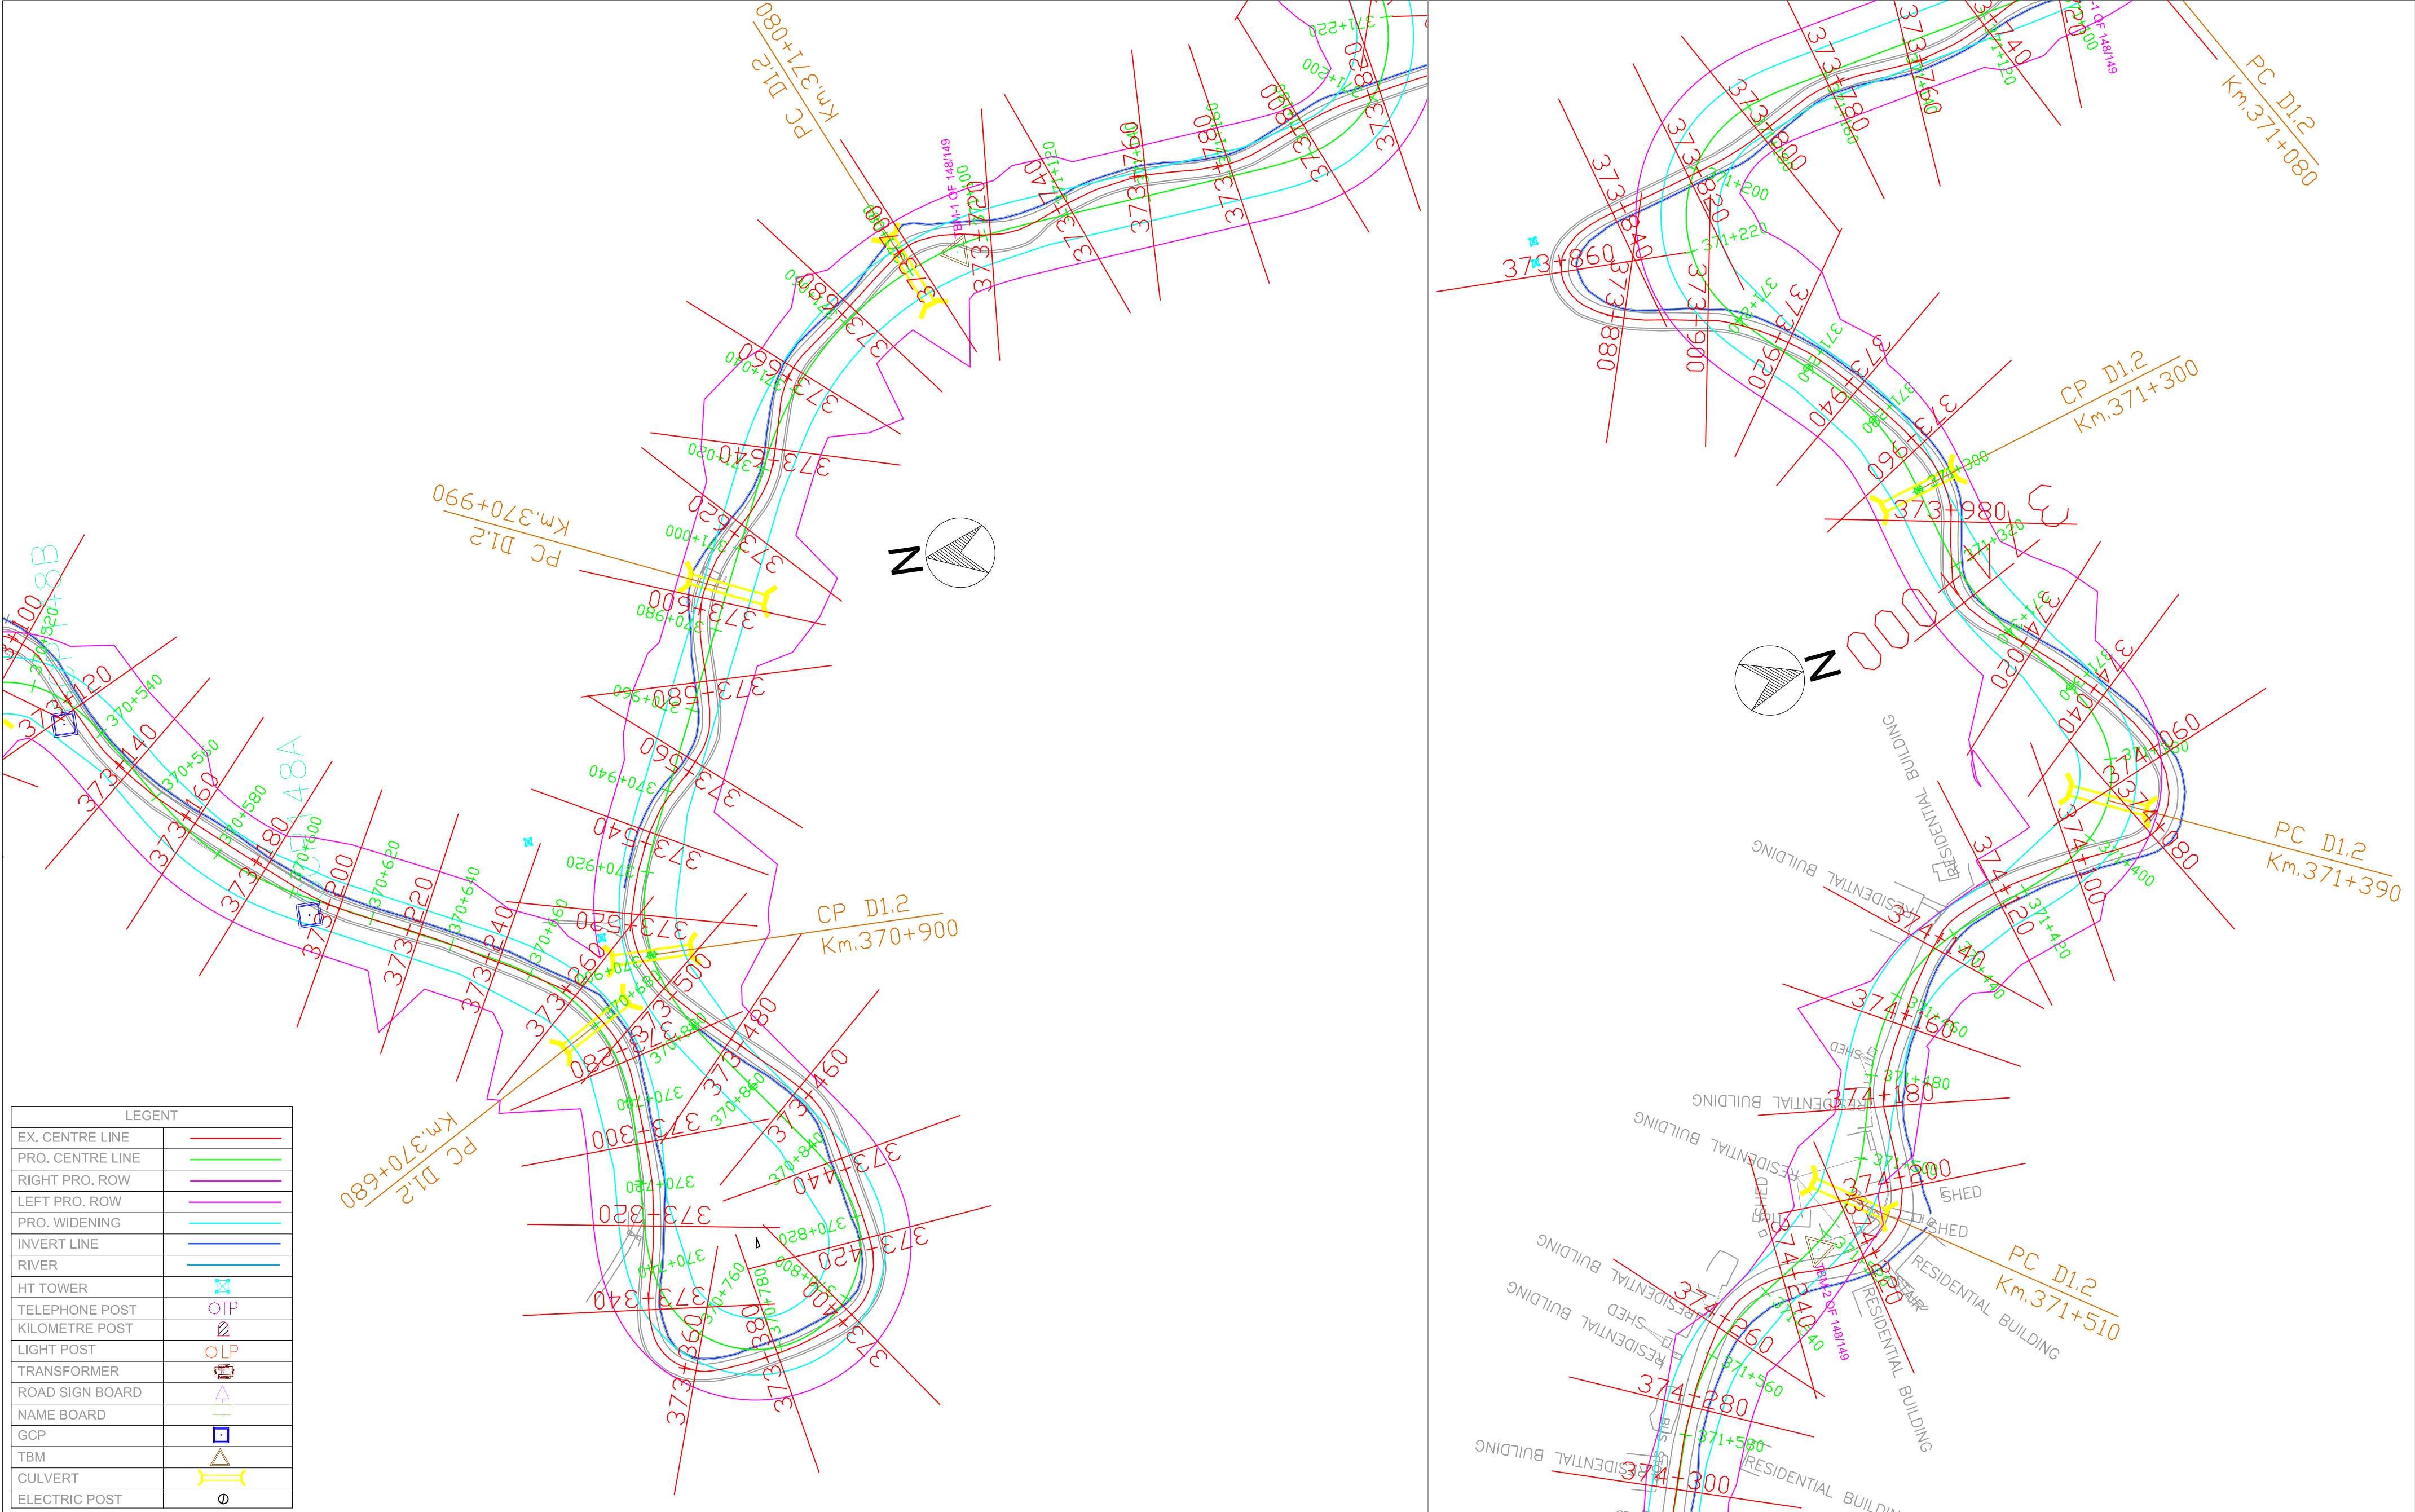



National Highways & Infrastructure
Development Corporation Limited

REMARKS:
1: All Dimensions are in m.

Rev.	Date.			Drawn.	Checked.	Approved.


WIDENING AND UPGRADATION TO 2 LANE WITH PAVED
SHOULDER CONFIGURATION AND GEOMETRIC
IMPROVEMENTS IN THE STATE OF MIZORAM

Designed.	Checked	Approved.
Drawn.	Scale. H=1 : 1000 V=1:1000	Date.


Drawing Title :-
NH - 54 P8
PLAN
STATION - KM 370+540- KM 371+540

Drawing No:-
NH - 54 - P8 - P

Sheet No:-
38 OF 41

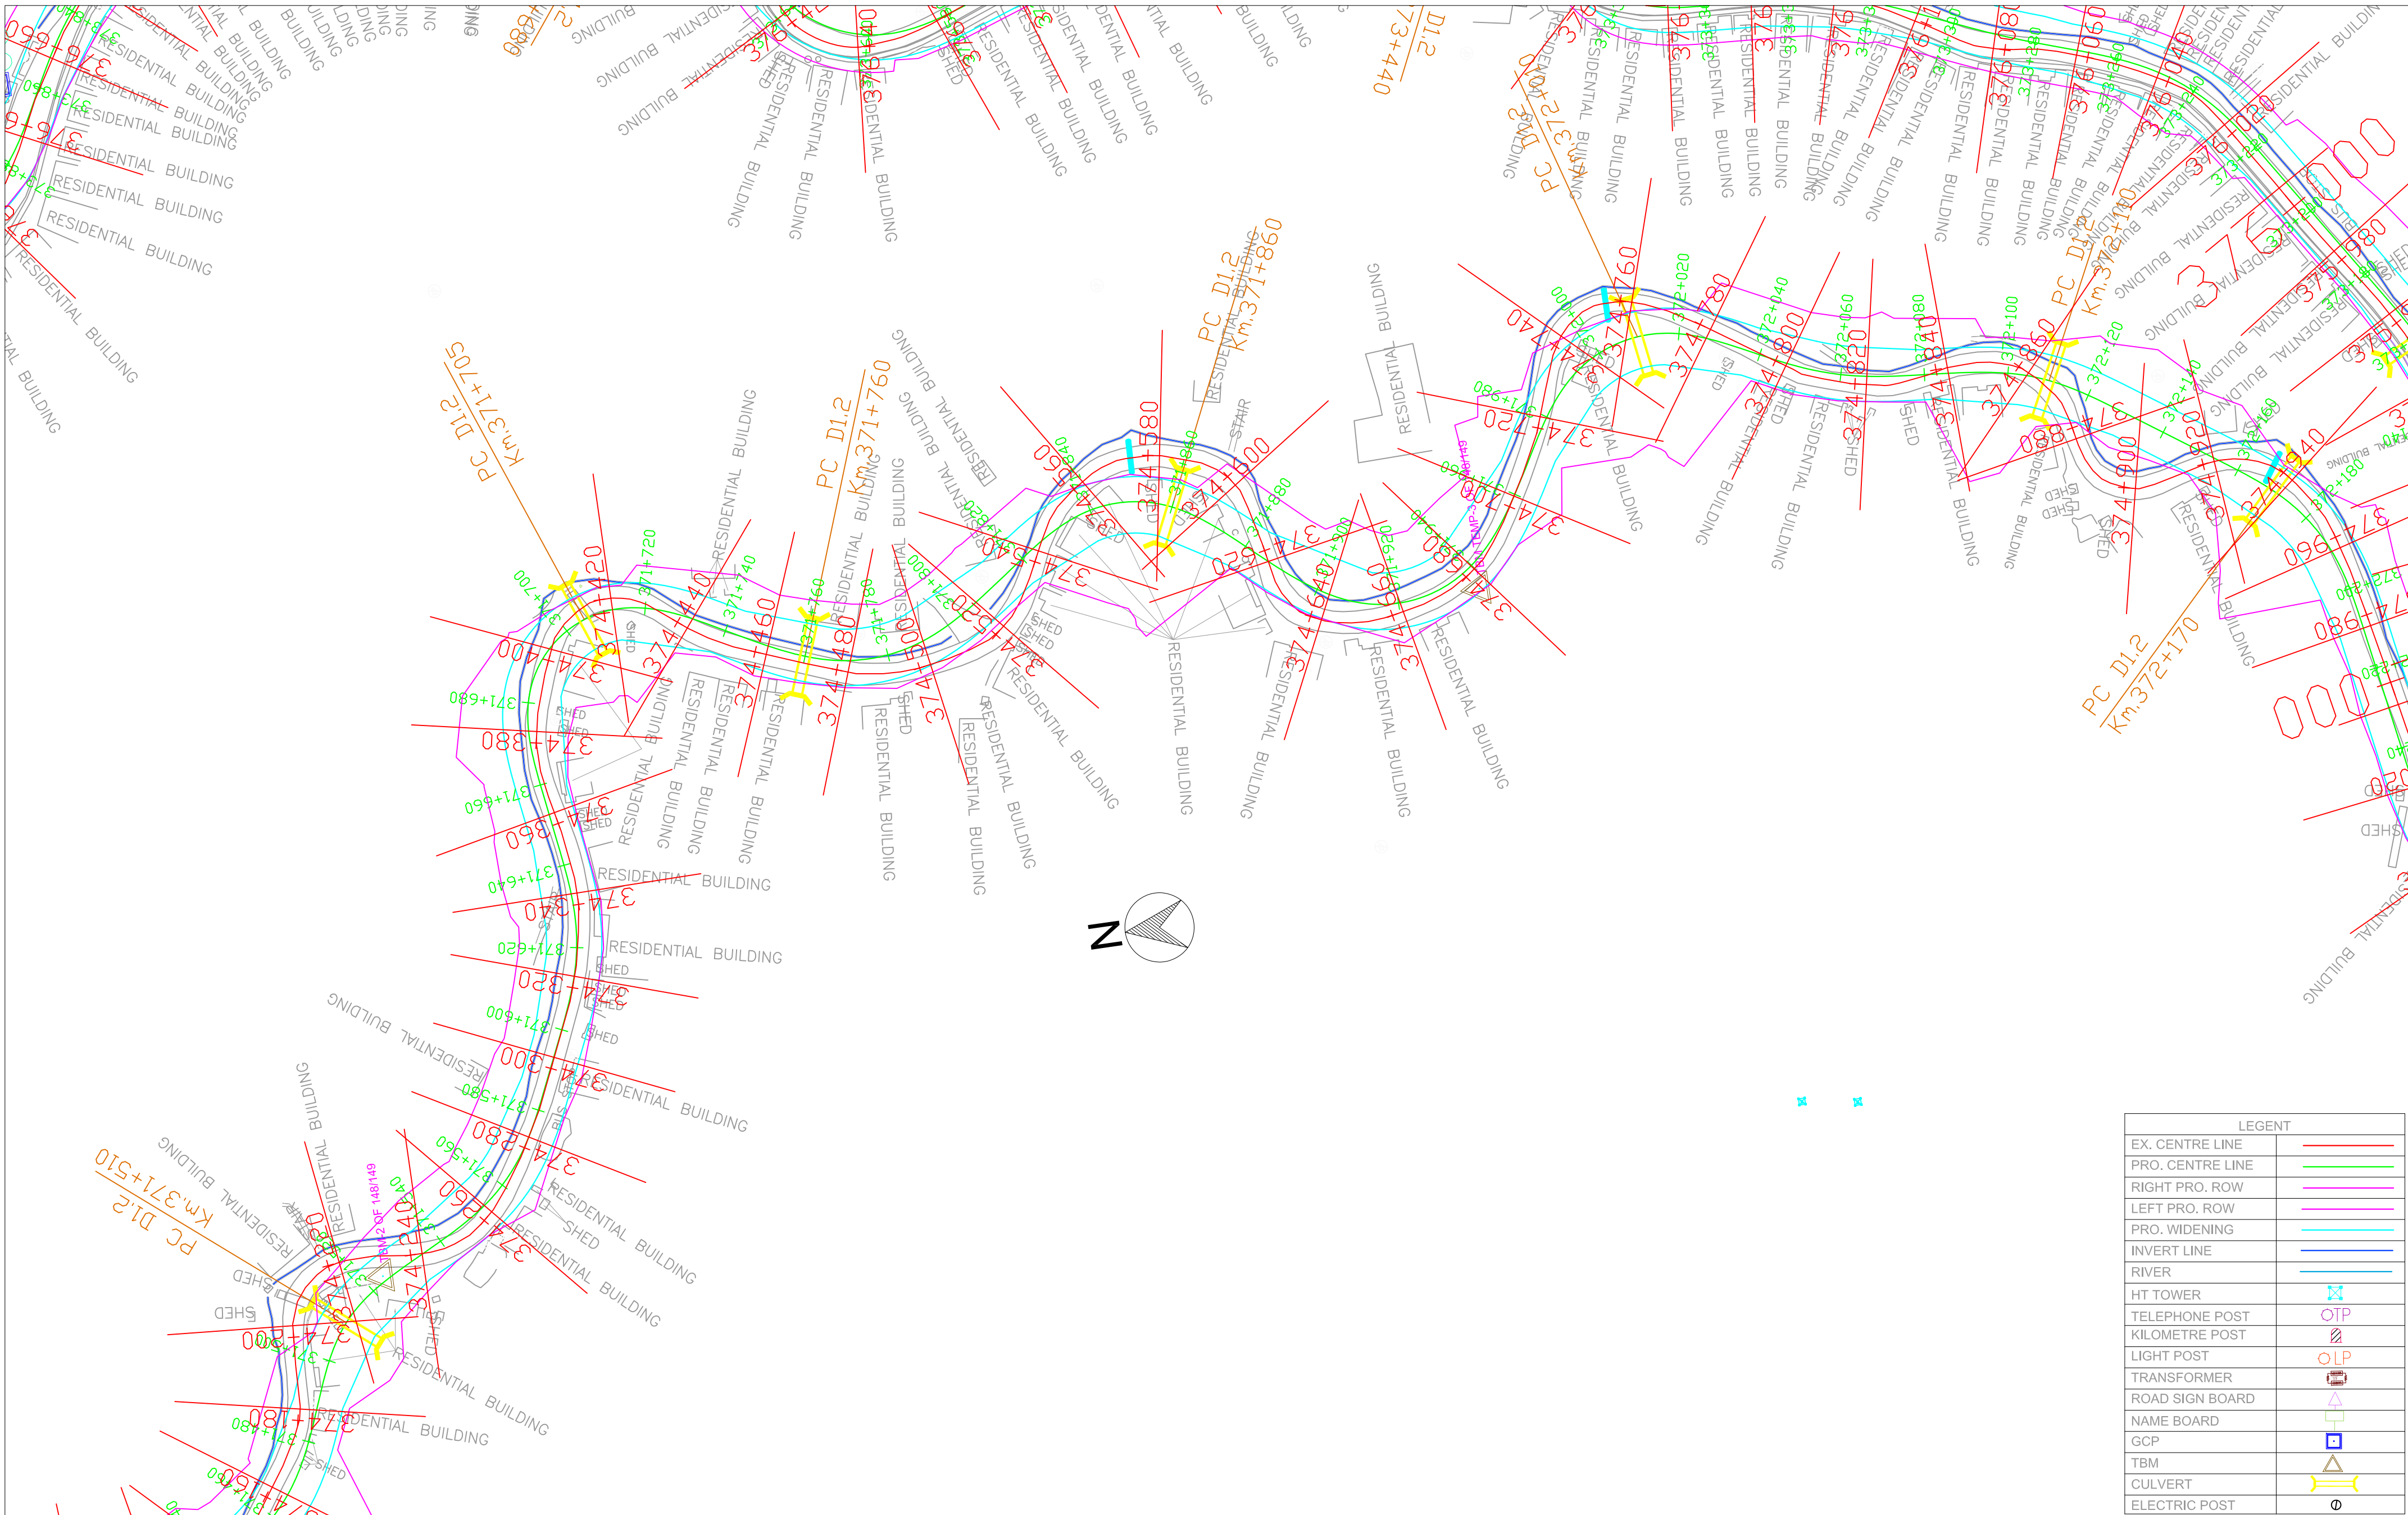

 National Highways & Infrastructure Development Corporation Limited	REMARKS: 1: All Dimensions are in m.							WIDENING AND UPGRADATION TO 2 LANE WITH PAVED SHOULDER CONFIGURATION AND GEOMETRIC IMPROVEMENTS IN THE STATE OF MIZORAM			Drawing Title :- NH - 54 P8 PLAN STATION - KM 371 +540- KM 372+120	
											Drawing No:- NH - 54 - P8 - P	
								Designed.	Checked	Approved.	Drawing No:-	
		Rev.	Date.		Drawn.	Checked.	Approved.	Drawn.	Scale. H=1 : 1000 V=1:1000	Date.	Sheet No:- 39 OF 41	

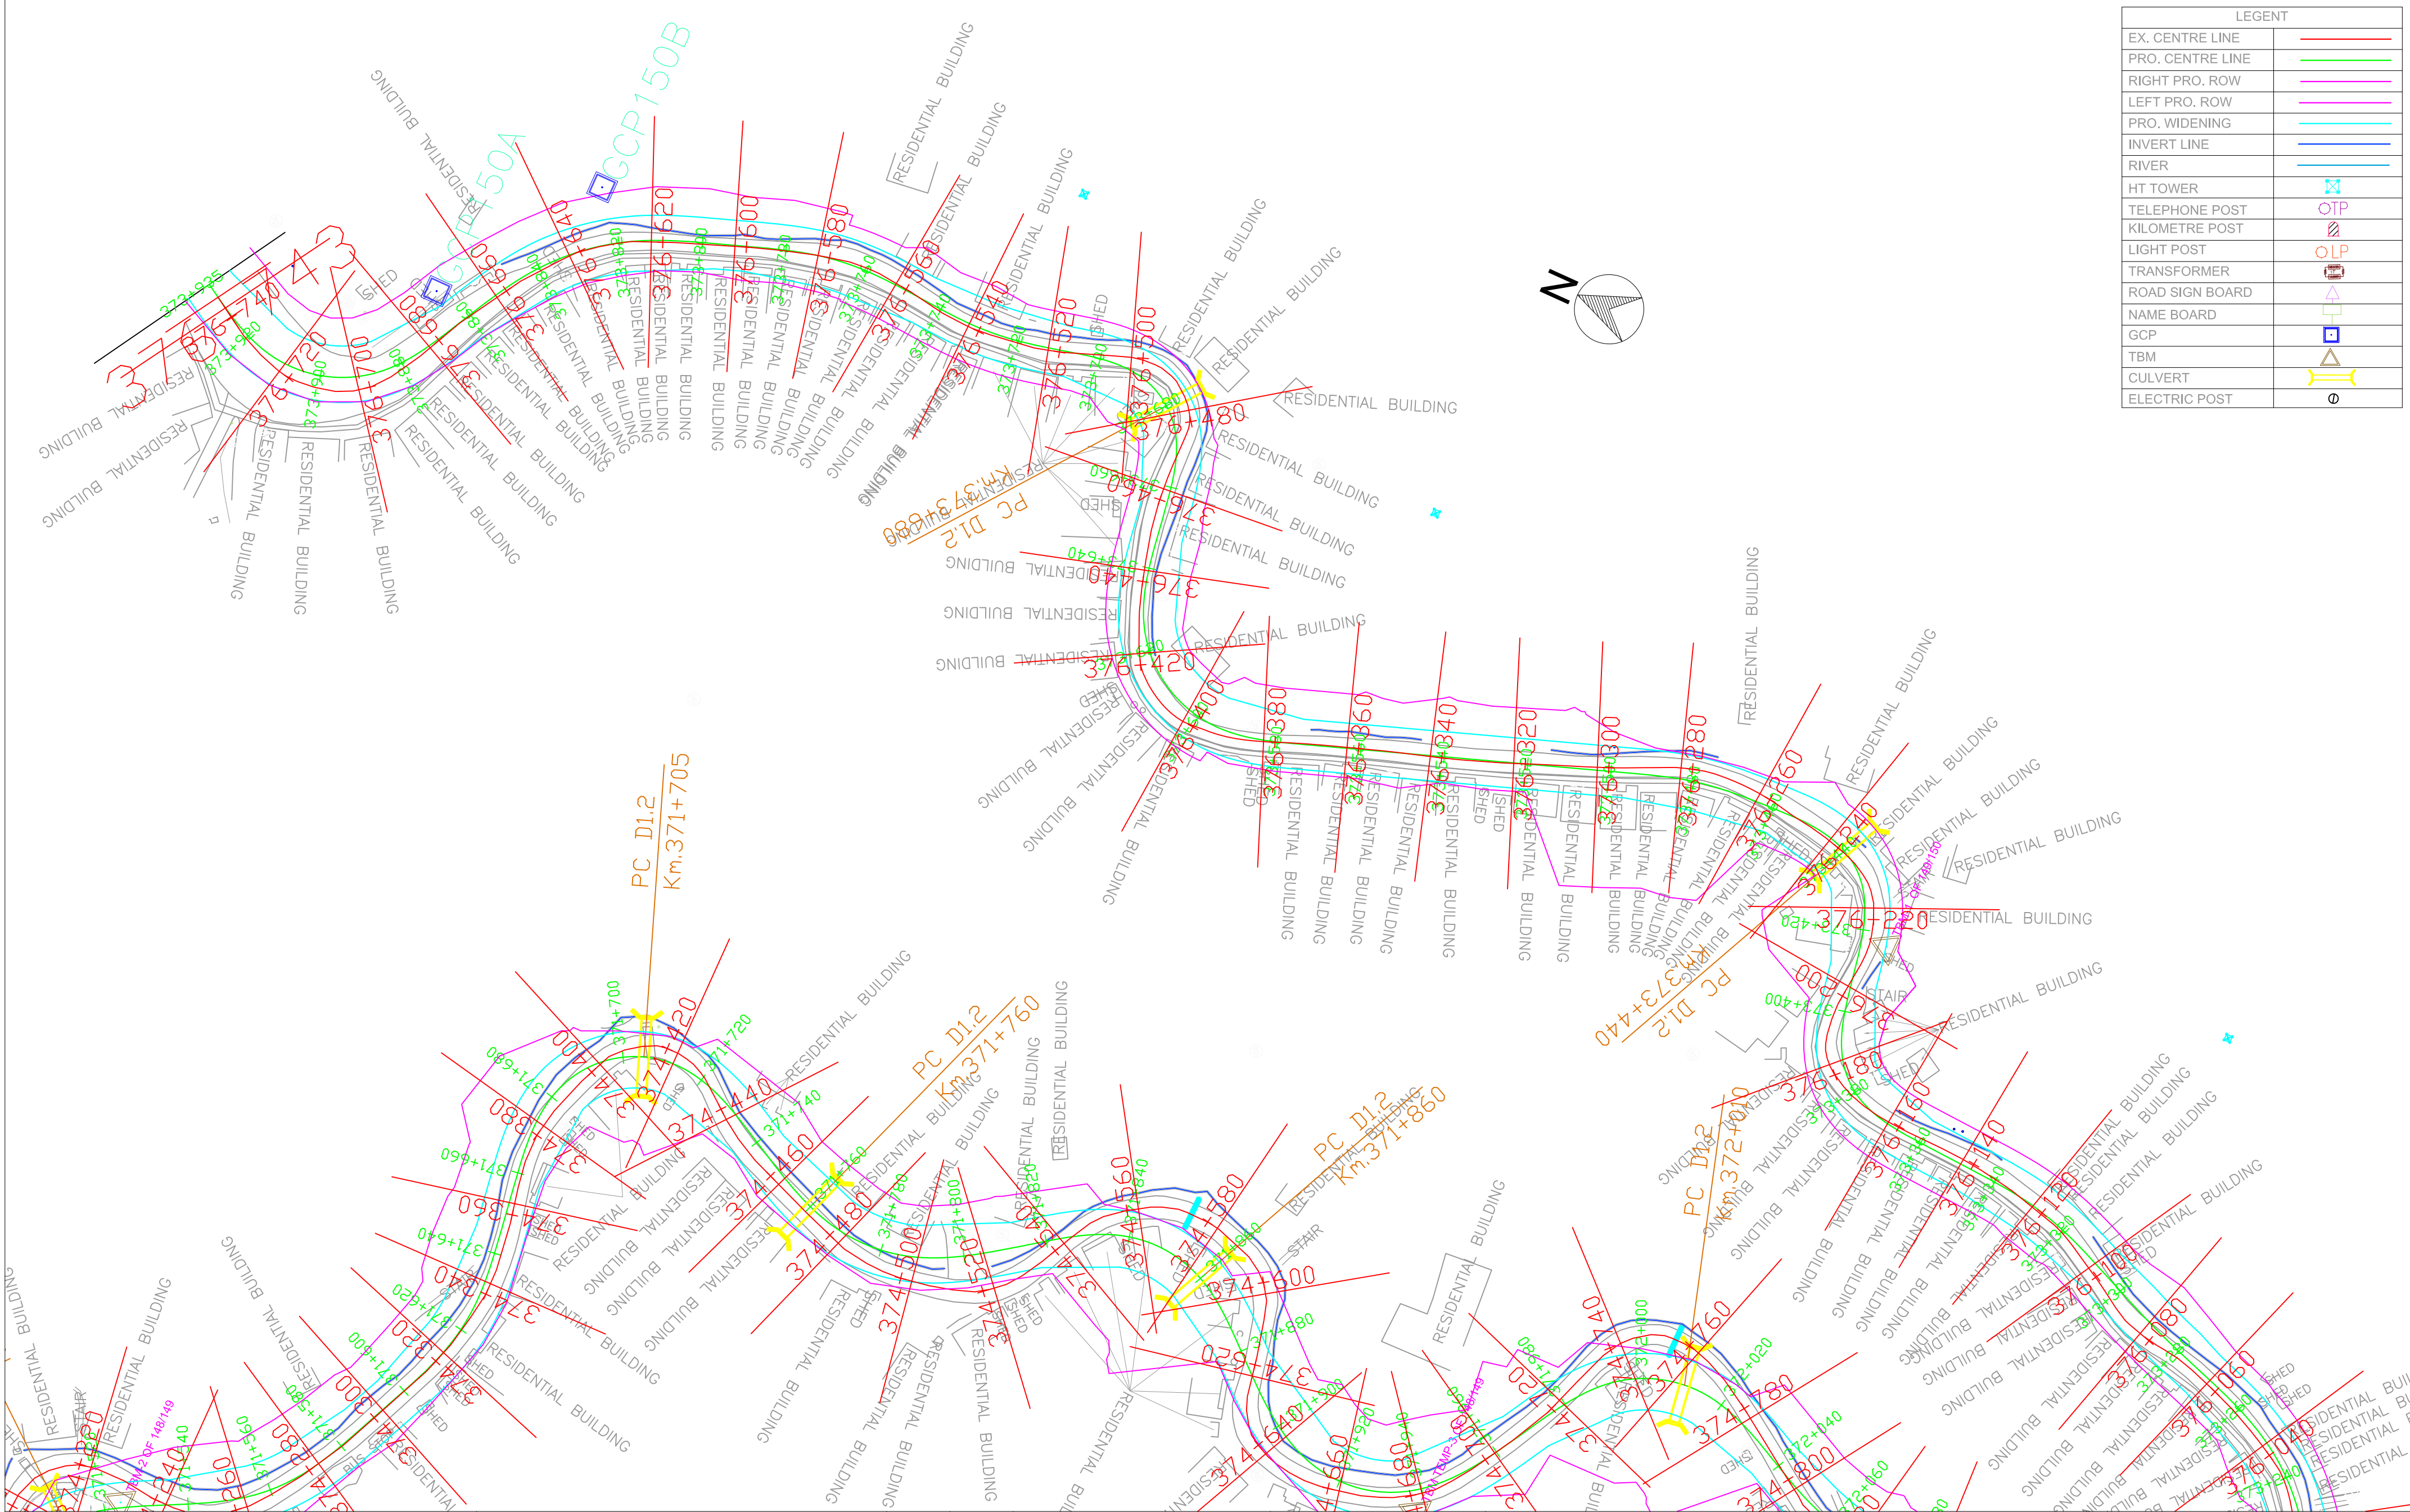

LEGENT	
EX. CENTRE LINE	
PRO. CENTRE LINE	
RIGHT PRO. ROW	
LEFT PRO. ROW	
PRO. WIDENING	
INVERT LINE	
RIVER	
HT TOWER	
TELEPHONE POST	
KILOMETRE POST	
LIGHT POST	
TRANSFORMER	
ROAD SIGN BOARD	
NAME BOARD	
GCP	
TBM	
CULVERT	
ELECTRIC POST	



National Highways & Infrastructure
Development Corporation Limited

REMARKS:

1: All Dimensions are in m.

WIDENING AND UPGRADATION TO 2 LANE WITH PAVED
SHOULDER CONFIGURATION AND GEOMETRIC
IMPROVEMENTS IN THE STATE OF MIZORAM

Designed.

Checked

Approved.

Drawn.

Scale.

H=1 : 1000
V=1:1000

Date.

Drawing Title :-

NH - 54 P8
PLAN
STATION - KM 373+280- KM 373+935

Drawing No:-

NH - 54 - P8 - P

Sheet No:-

41 OF 41