


MAP SHOWING GEO REFERENCED SOI TOPOSHEET MAP WITH PROPOSED TRANSMISSION LINE ALIGNMENT

Project Name : Construction of 132 KV S/C Transmission Line for Power Evacuation from 150 MW Chhattargarh Solar Project of NTPC Renewable Energy Limited (A wholly owned subsidiary of NTPC Limited) to 220 KV Chhattargarh Grid Sub Station District-Bikaner in the State of Rajasthan.

Proposal No. : FP/R J/TRANS/148899/2021 (Applied Area - 3.9007 Hectare)

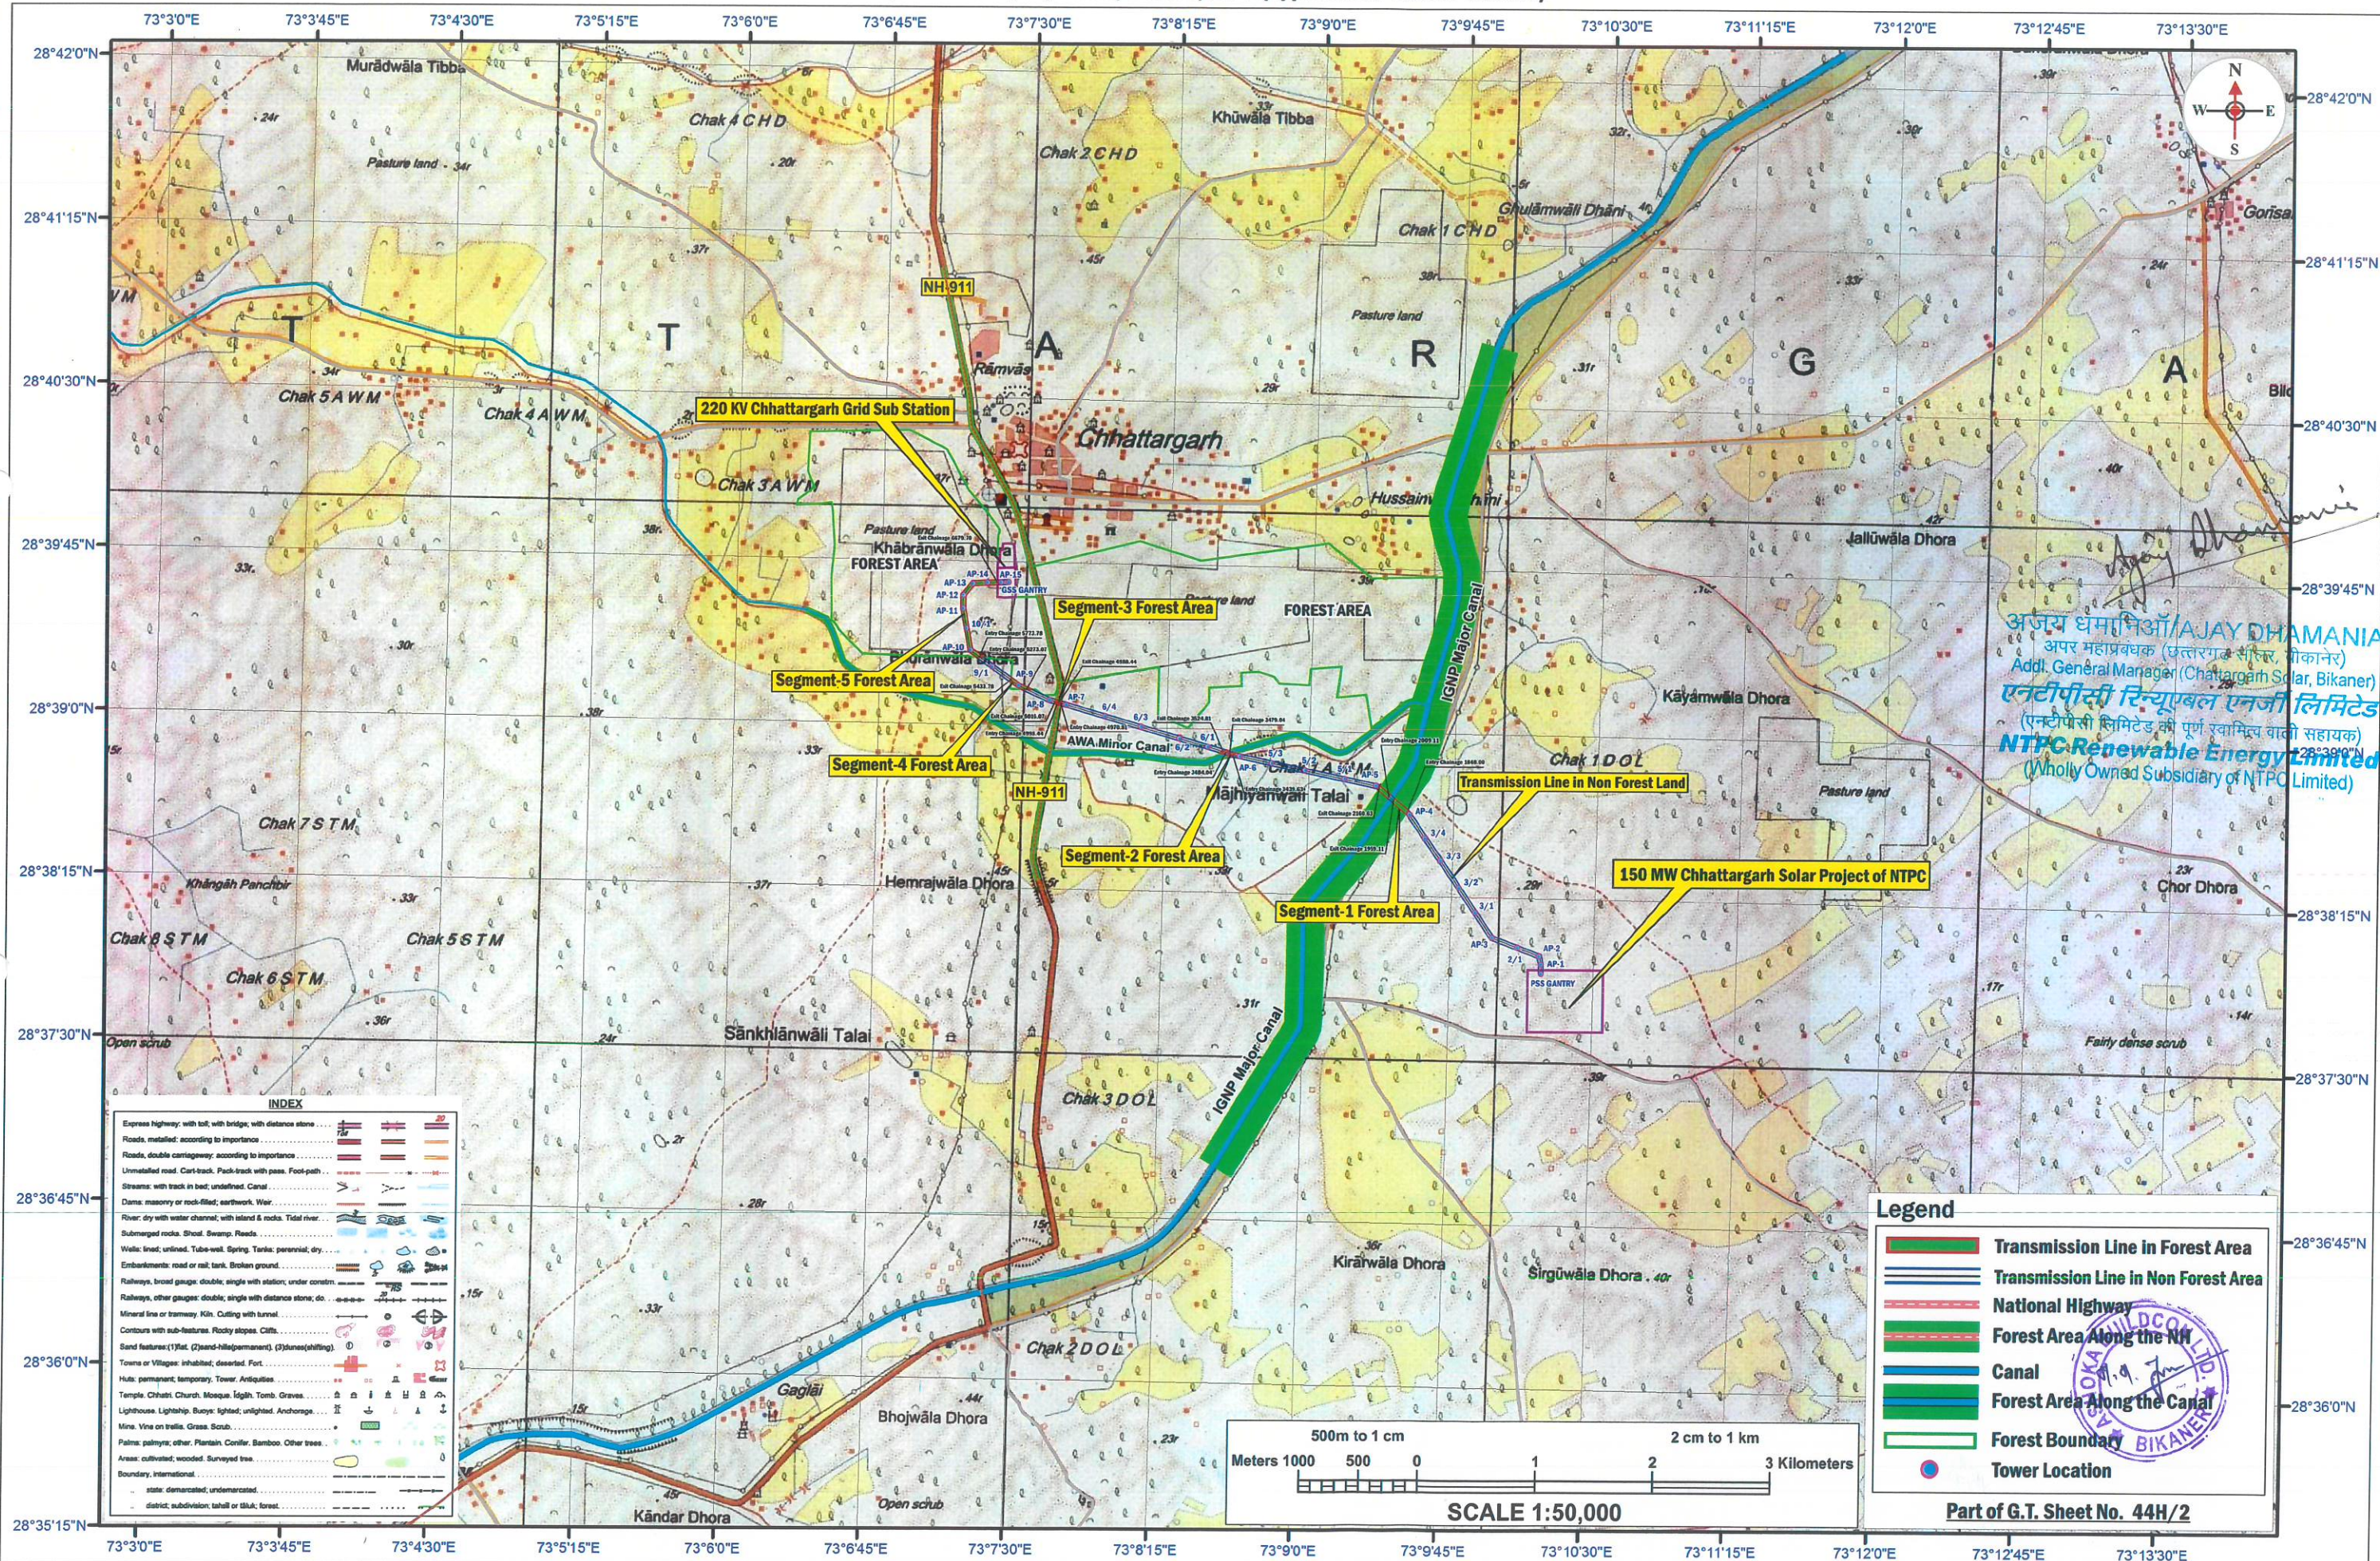

अजय धमनिया/AJAY DHAMANIA
अपर महाप्रबंधक (उत्तरगढ़ संक्षेत्र, बीकानेर)
Addl. General Manager (Chhattargarh Solar, Bikaner)
एनटीपीसी रिन्यूएबल एनर्जी लिमिटेड
(एनटीपीसी लिमिटेड की पूर्ण स्वामित्व वाली सहायक)
NTPC Renewable Energy Limited
(Wholly Owned Subsidiary of NTPC Limited)