


MAP SHOWING ZOOM VIEW DIGITAL MAP OF PROPOSED TRANSMISSION LINE WITH REQUIRED FOREST LAND ALONG WITH CANAL AND TOWER LOCATION WITH COORDINATES (SEGMENT-1 & 2)

Project Name : Construction of 132 KV S/C Transmission Line for Power Evacuation from 150 MW Chhattargarh Solar Project of NTPC Renewable Energy Limited (A wholly owned subsidiary of NTPC Limited) to 220 KV Chhattargarh Grid Sub Station District-Bikaner in the State of Rajasthan.


Proposal No. : FP/RJ/TRANS/148899/2021 (Applied Area - 3.9007 Hectare)

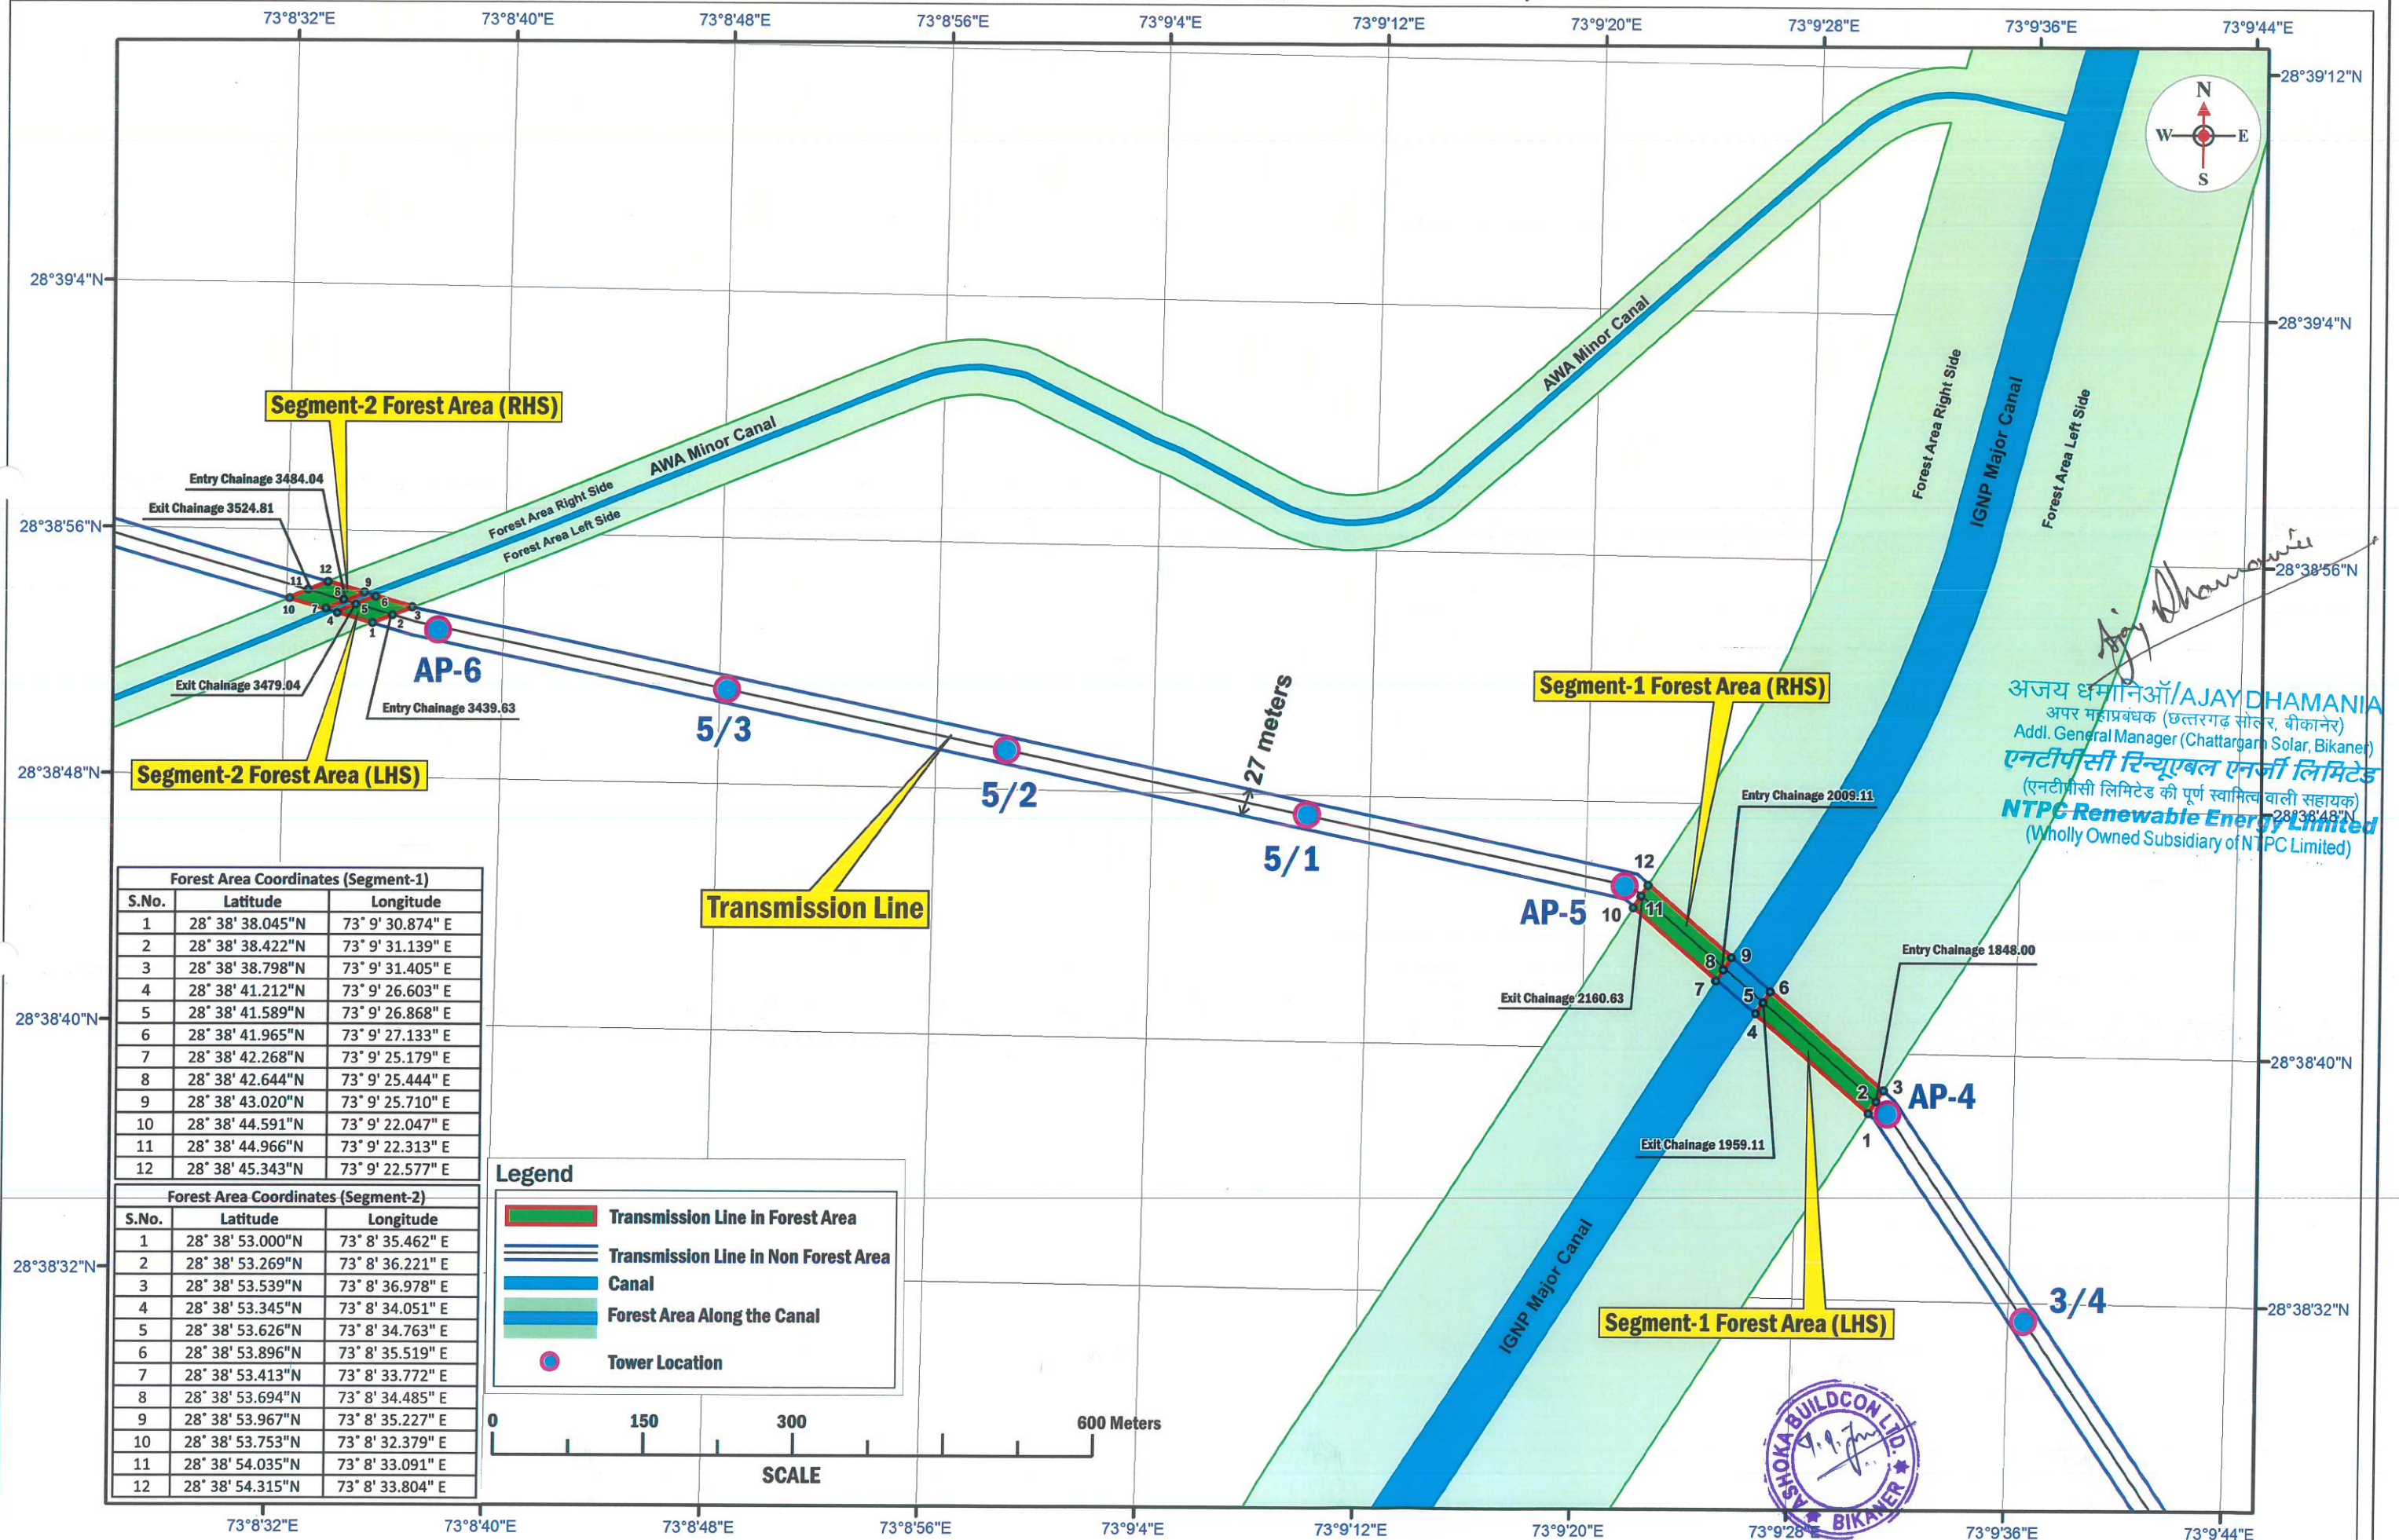

MAP SHOWING ZOOM VIEW DIGITAL MAP OF PROPOSED TRANSMISSION LINE WITH REQUIRED FOREST LAND ALONG WITH ROAD AND TOWER LOCATION WITH COORDINATES (SEGMENT-3)

Project Name : Construction of 132 KV S/C Transmission Line for Power Evacuation from 150 MW Chhattargarh Solar Project of NTPC Renewable Energy Limited (A wholly owned subsidiary of NTPC Limited) to 220 KV Chhattargarh Grid Sub Station District-Bikaner in the State of Rajasthan.

Proposal No. : FP/RJ/TRANS/148899/2021 (Applied Area - 3.9007 Hectare)

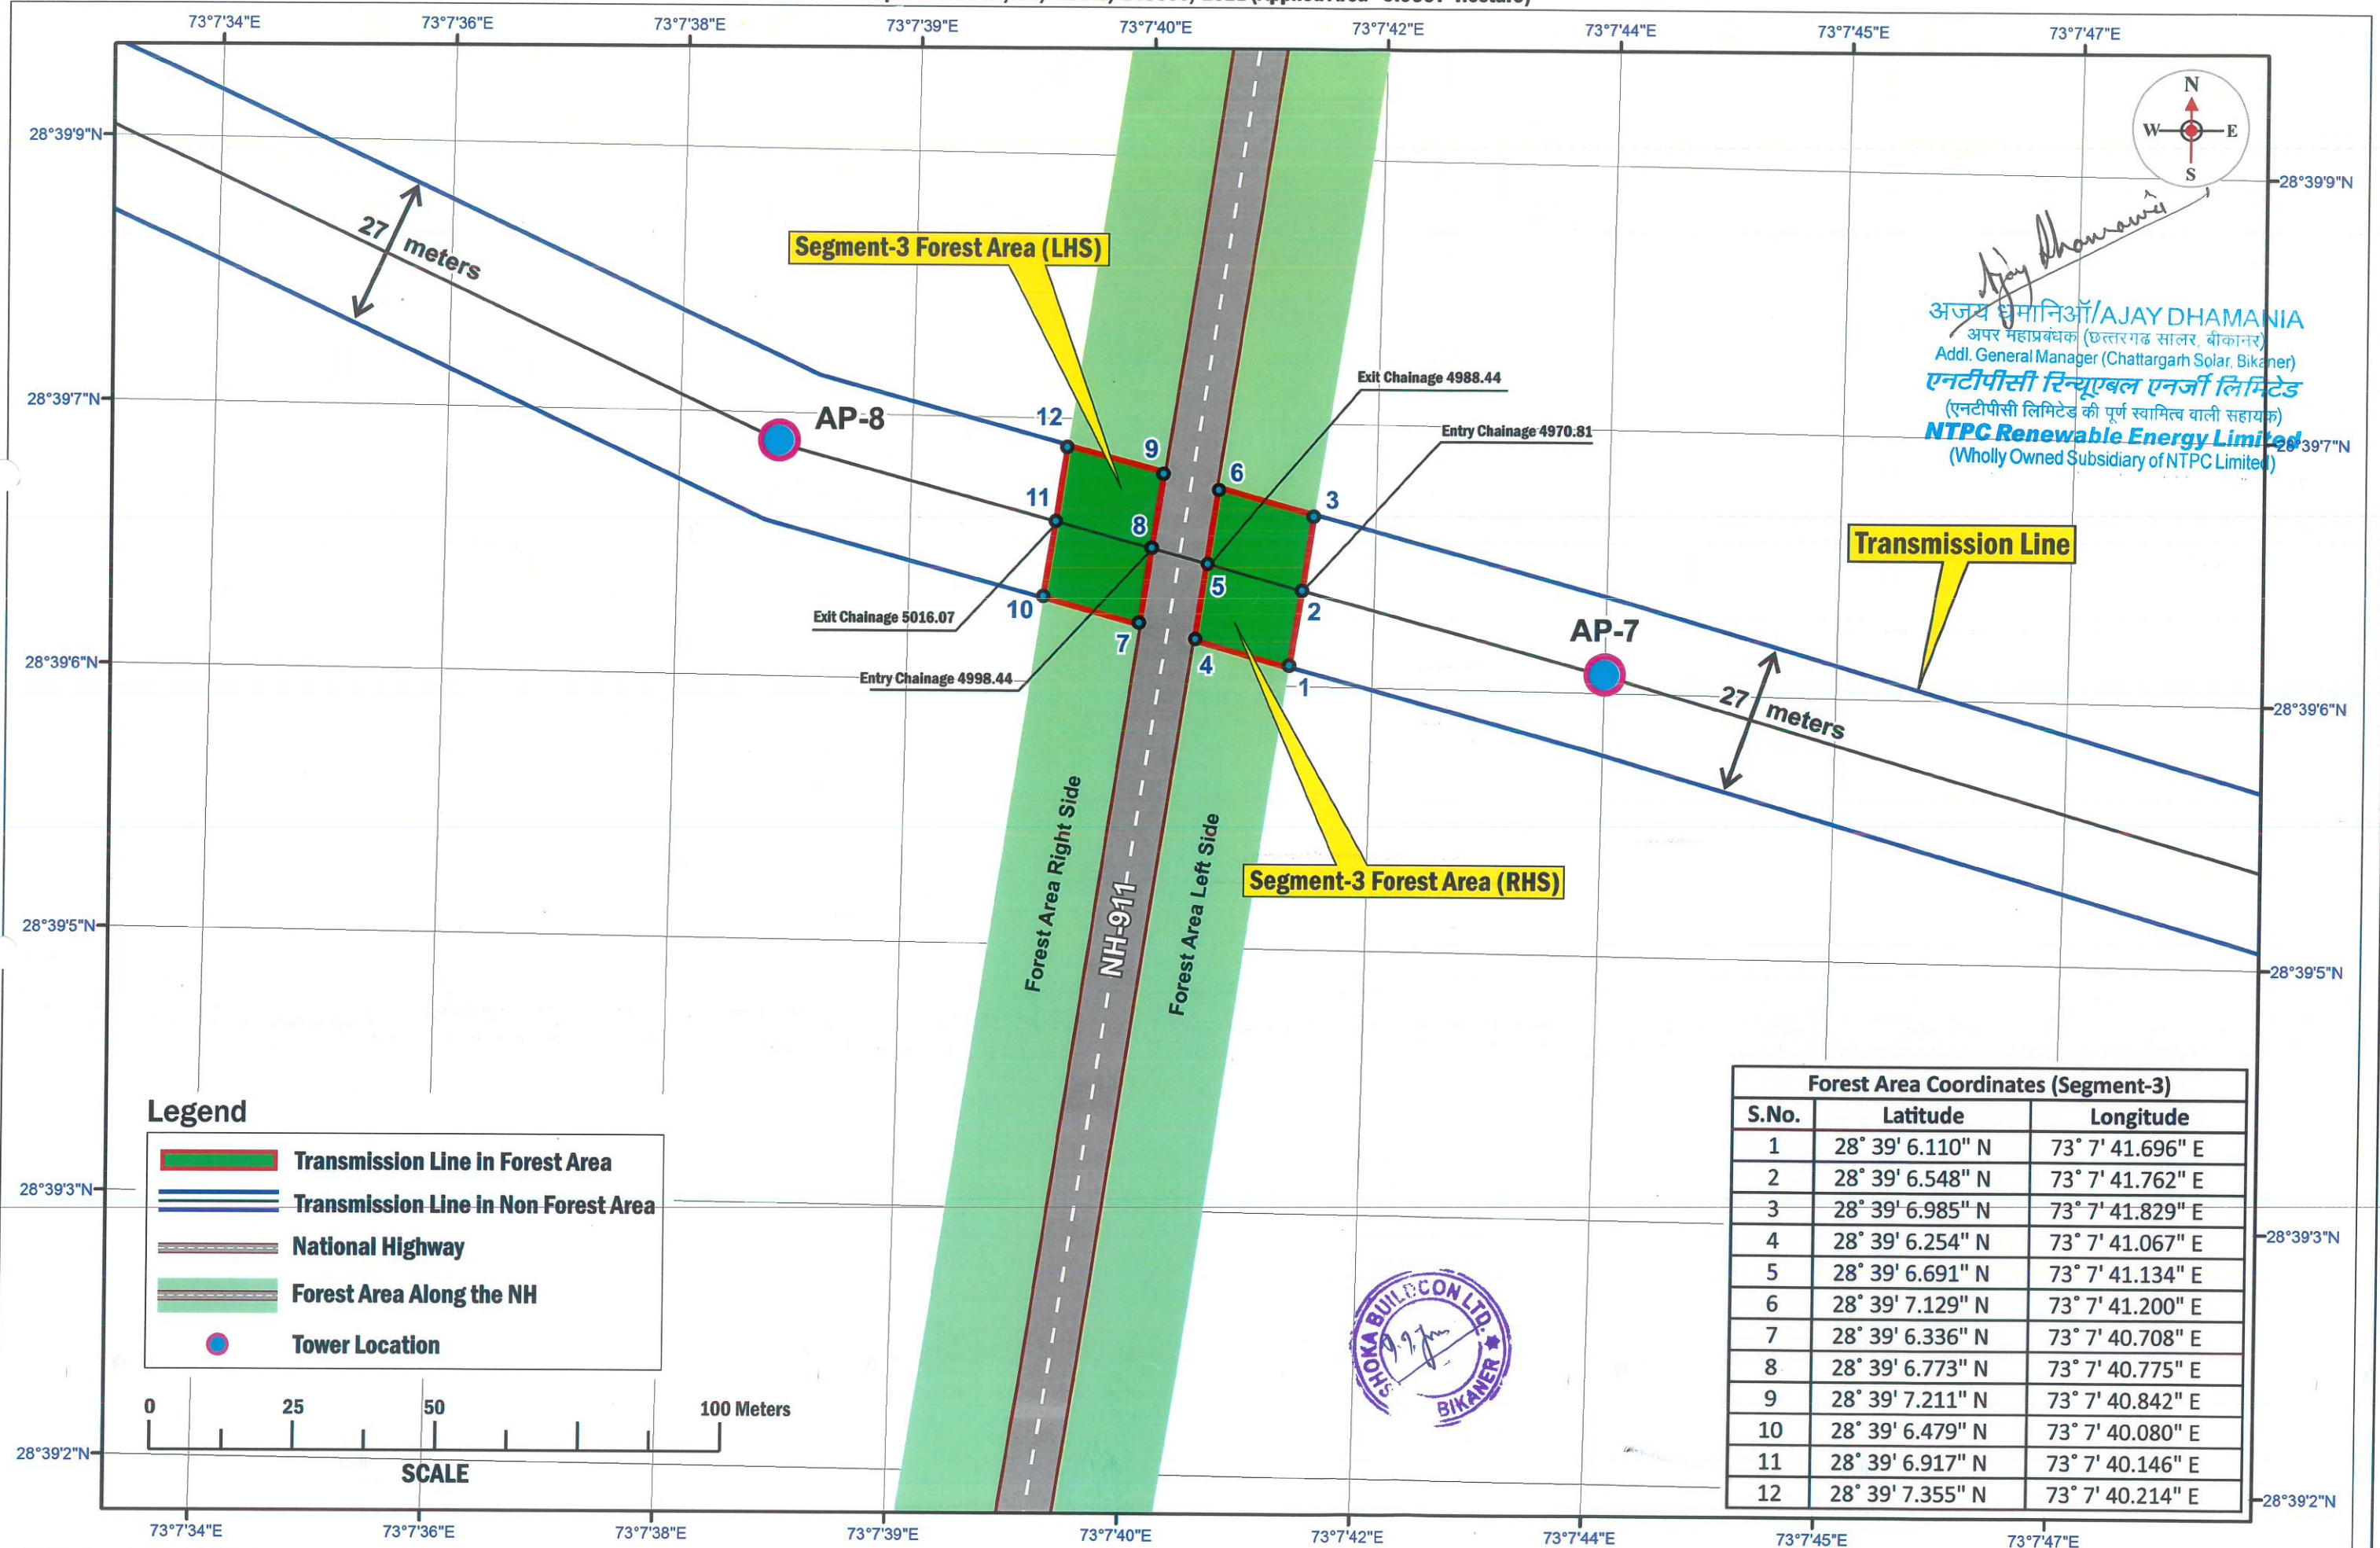

MAP SHOWING ZOOM VIEW DIGITAL MAP OF PROPOSED TRANSMISSION LINE WITH REQUIRED FOREST LAND AND TOWER LOCATION WITH COORDINATES (SEGMENT-4)

Project Name : Construction of 132 KV S/C Transmission Line for Power Evacuation from 150 MW Chhattargarh Solar Project of NTPC Renewable Energy Limited (A wholly owned subsidiary of NTPC Limited) to 220 KV Chhattargarh Grid Sub Station District-Bikaner in the State of Rajasthan.

Proposal No. : FP/R I/TRANS/148899/2021 (Applied Area - 3.9007 Hectare)

