


ESTIMATE
Shahabad to Rajpur

CROSS - SECTION OF ROAD

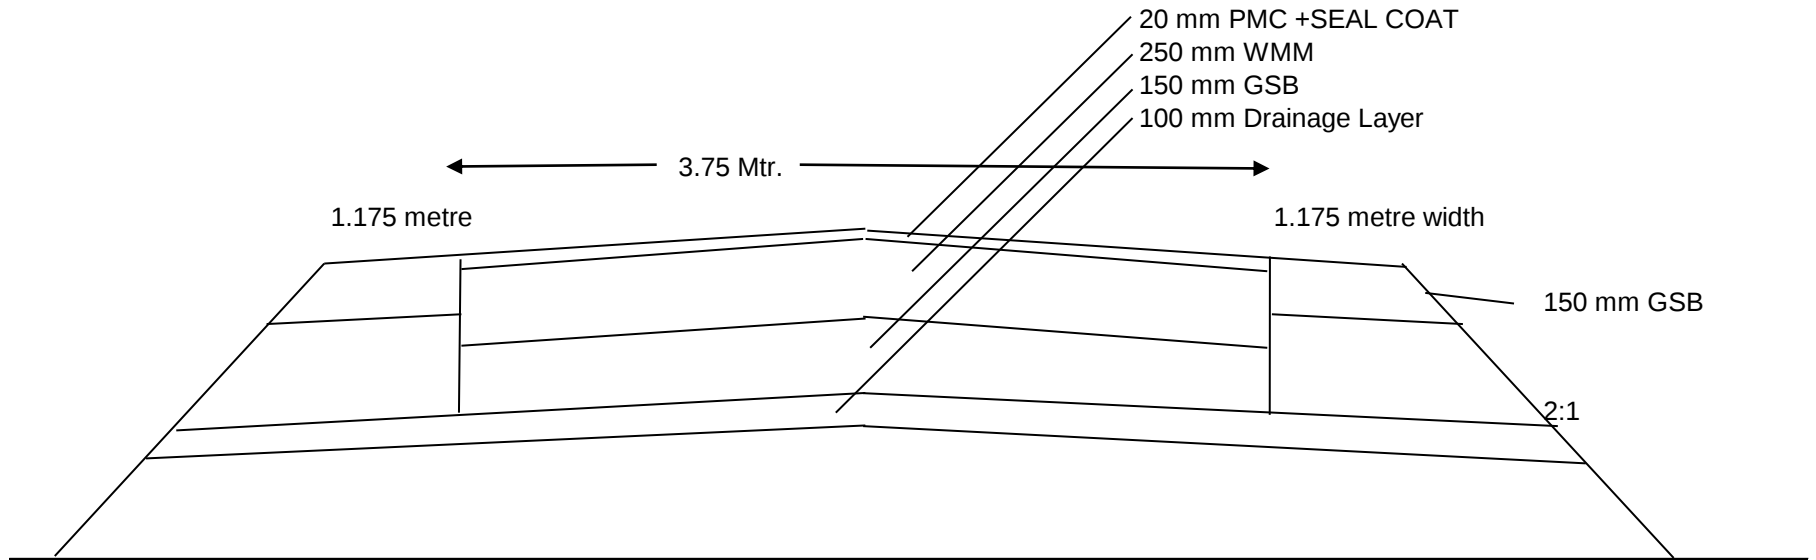

ASSISTANT ENGINEER,
P.W.D.Sub Dn. Shahabad

EXECUTIVE ENGINEER,
P.W.D. DIVISION, Shahabad