


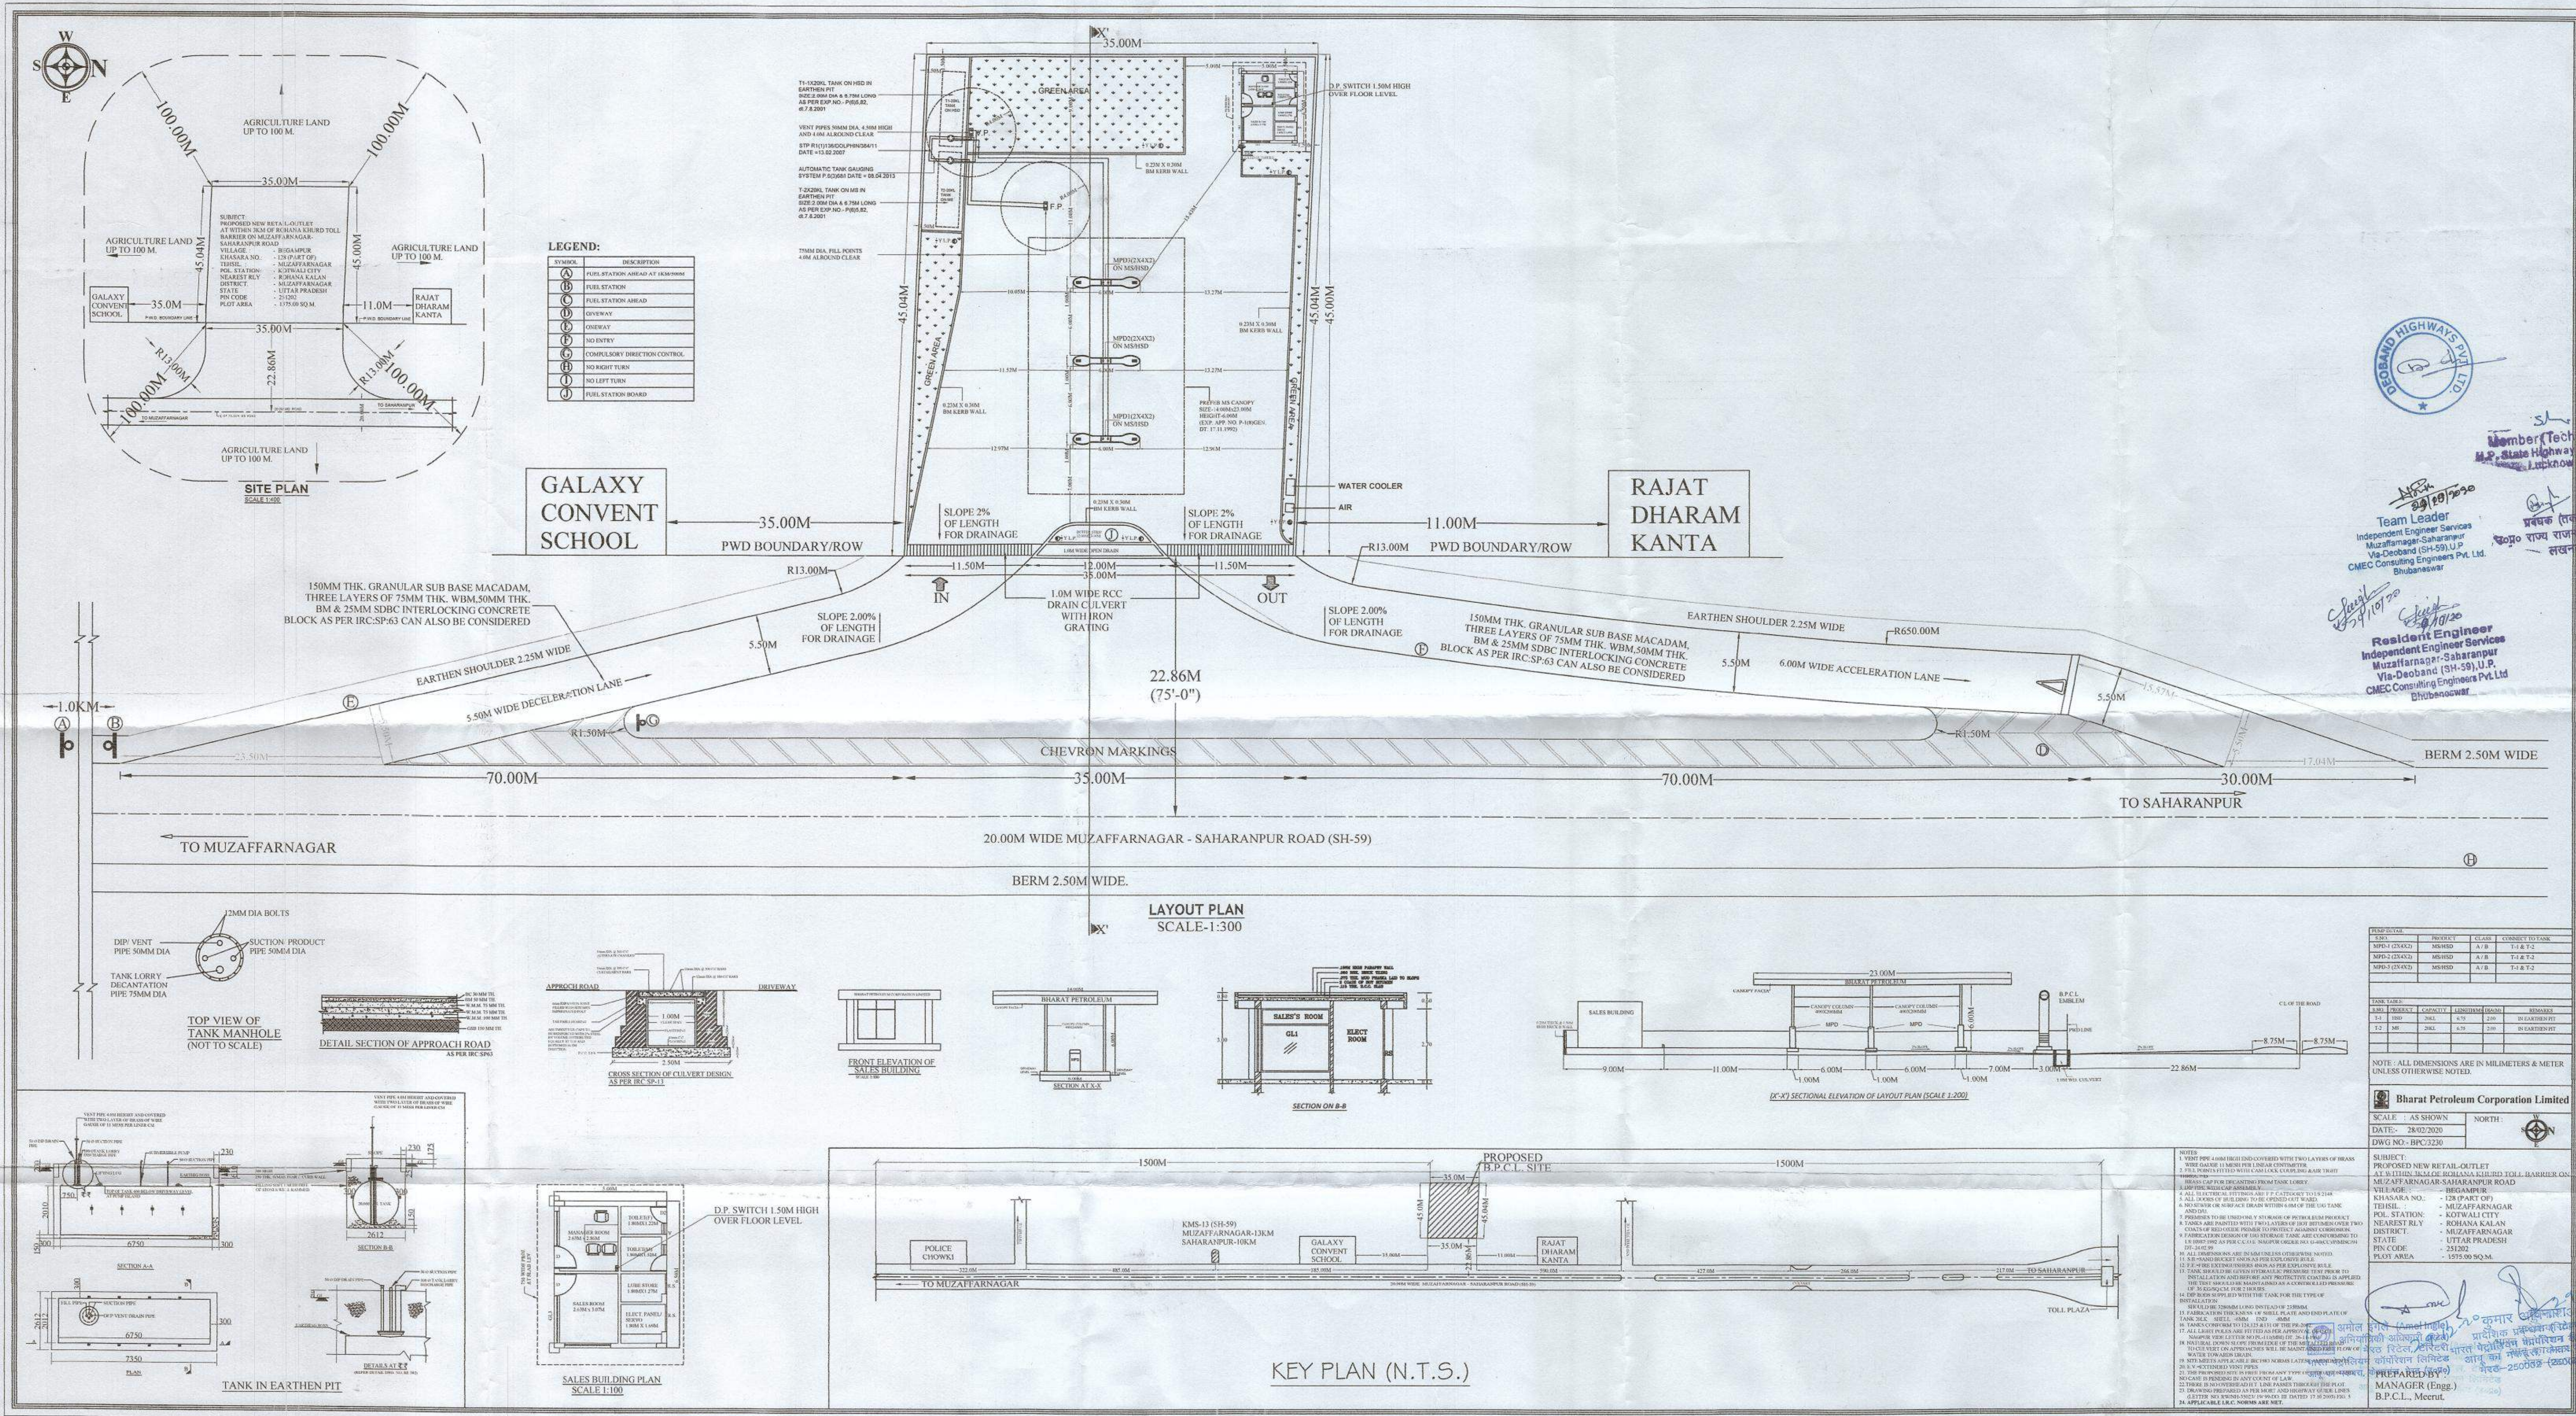

Member (Technical)

Team Leader
Independent Engineer Services
Muzaffarnagar-Saharanpur
Via Deoband (SH-59) U.P.
CMEC Consulting Engineers Pvt. Ltd.
Bhubaneswar

Resident Engineer Services
Independent Engineer Services
Muzaffarnagar-Saharanpur
Via Deoband (SH-59) U.P.
CMEC Consulting Engineers Pvt. Ltd.
Bhubaneswar


NOTE: ALL DIMENSIONS ARE IN MILLIMETERS & METERS UNLESS OTHERWISE NOTED.

Bharat Petroleum Corporation Limited

SCALE: AS SHOWN NORTH:




PREPARED BY: MANAGER (Engg.) B.P.C.L., Meerut