
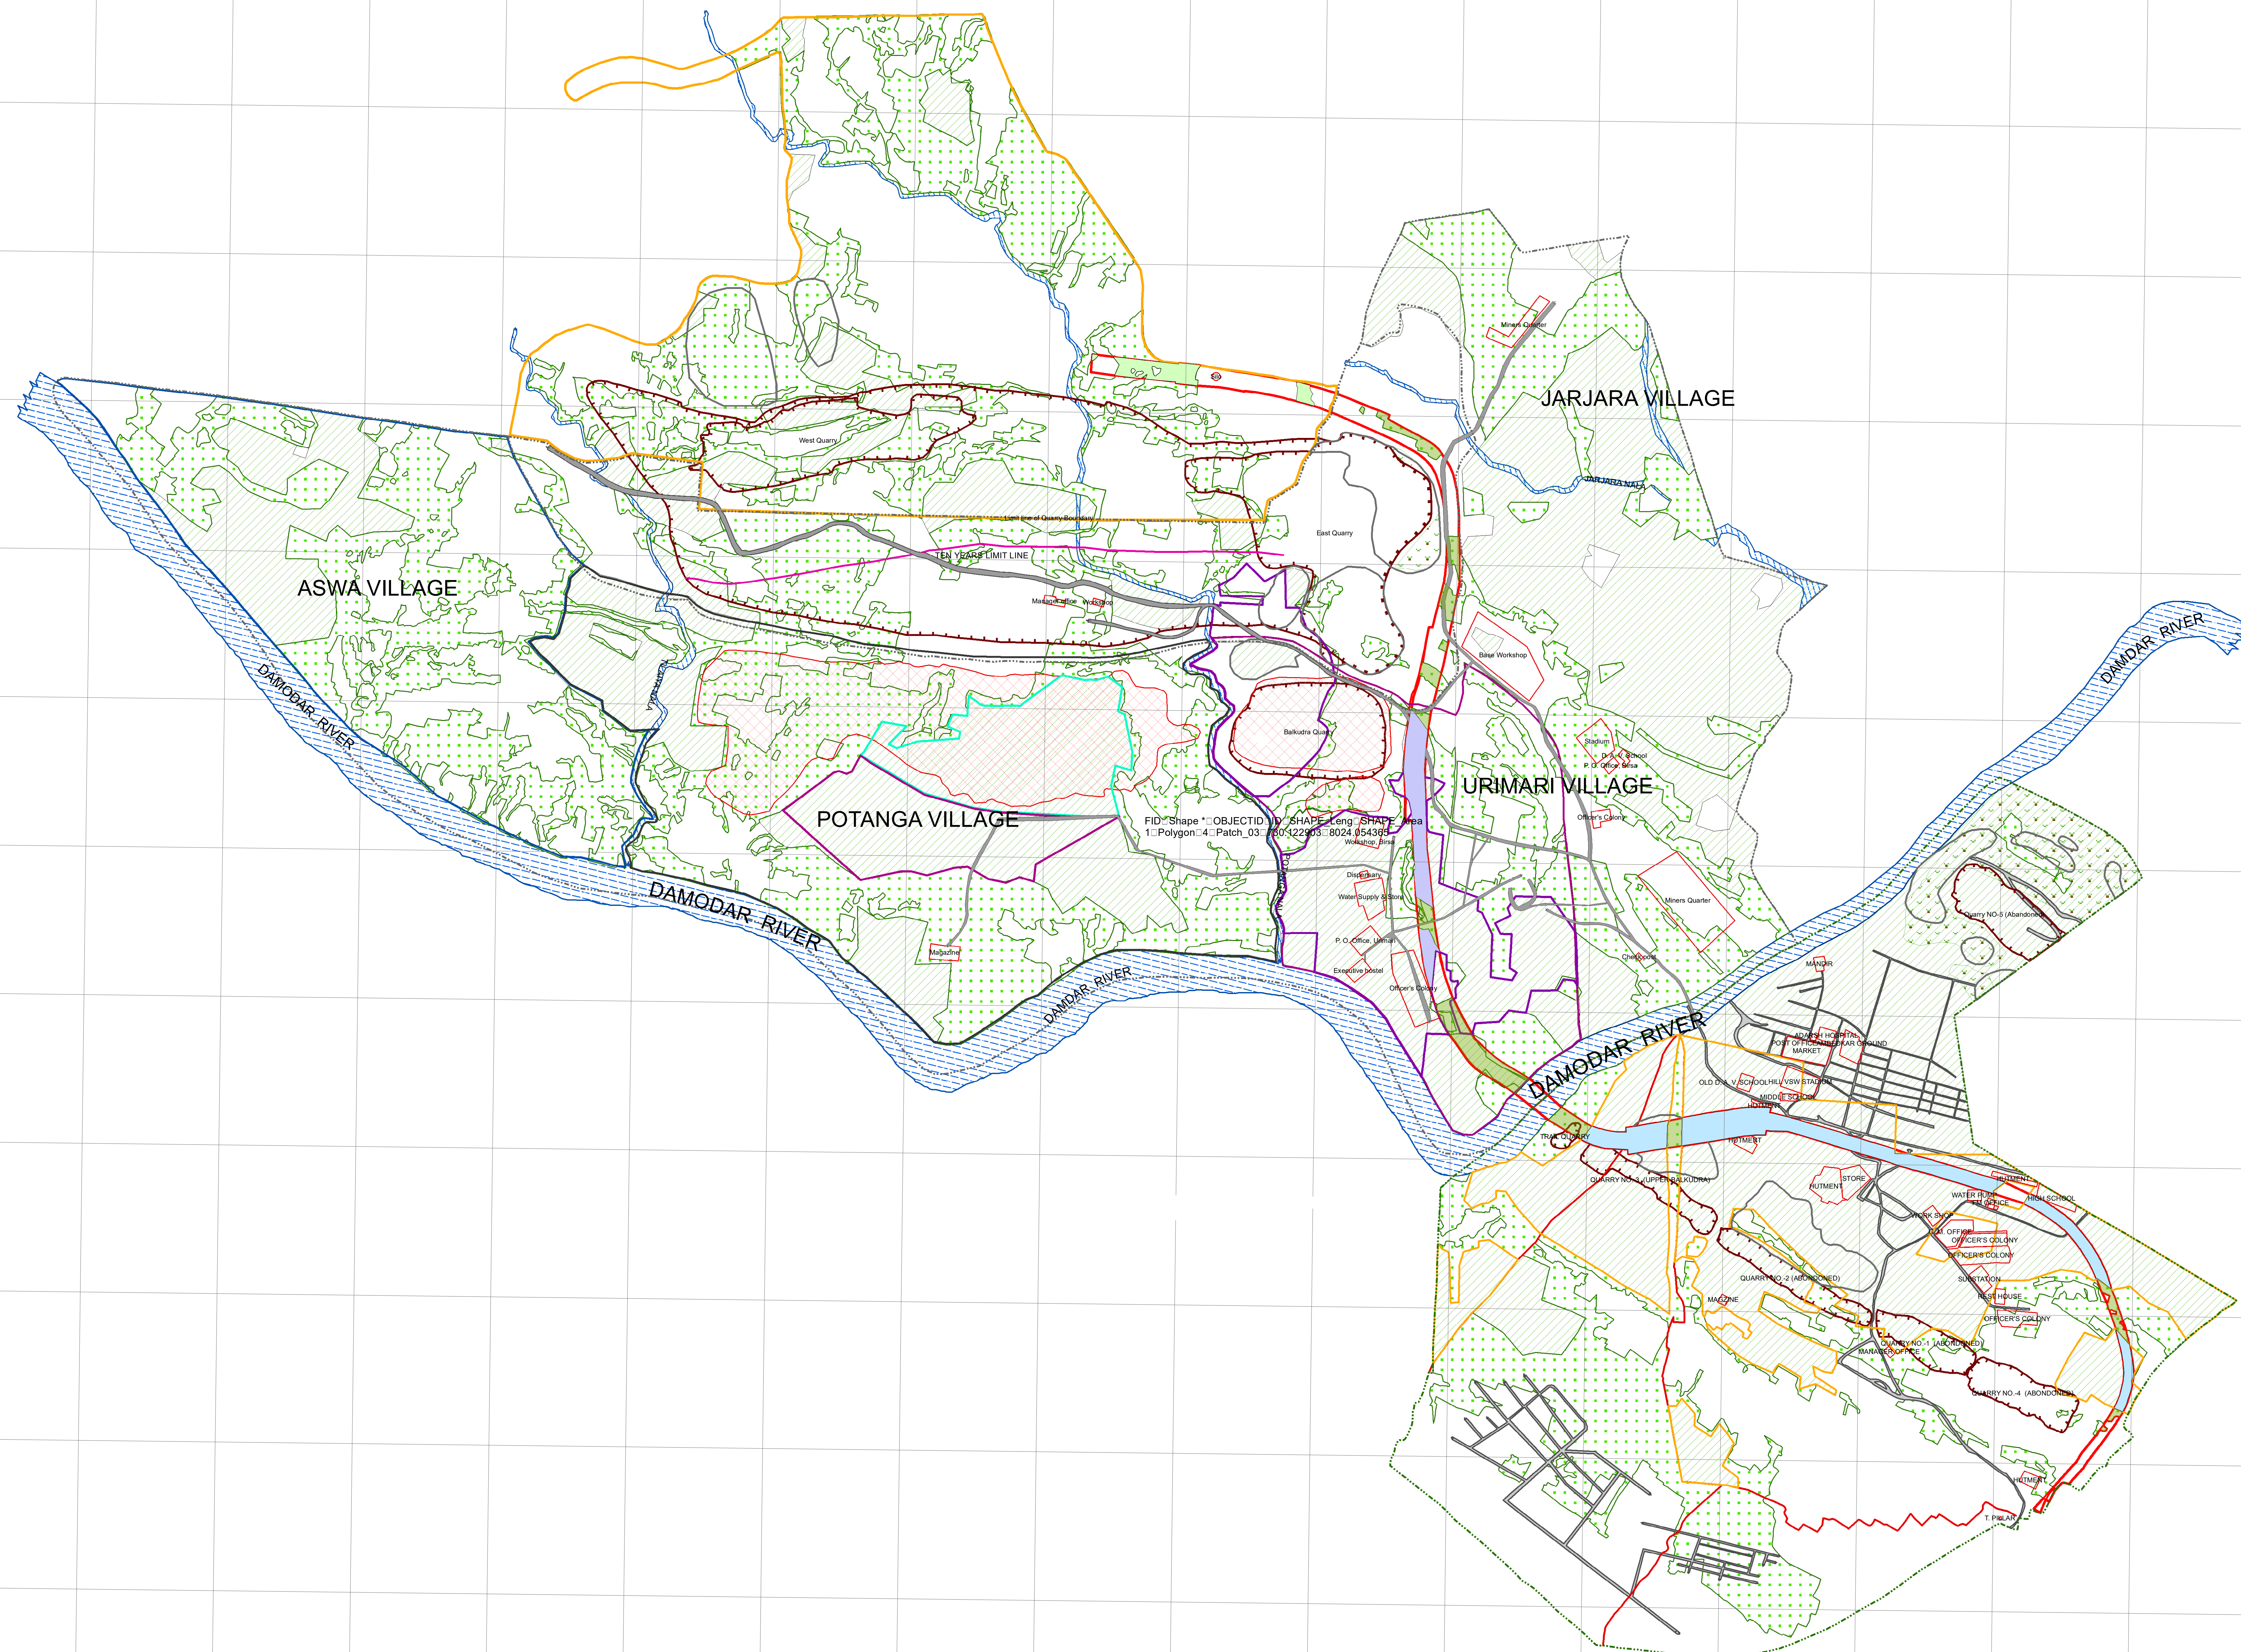


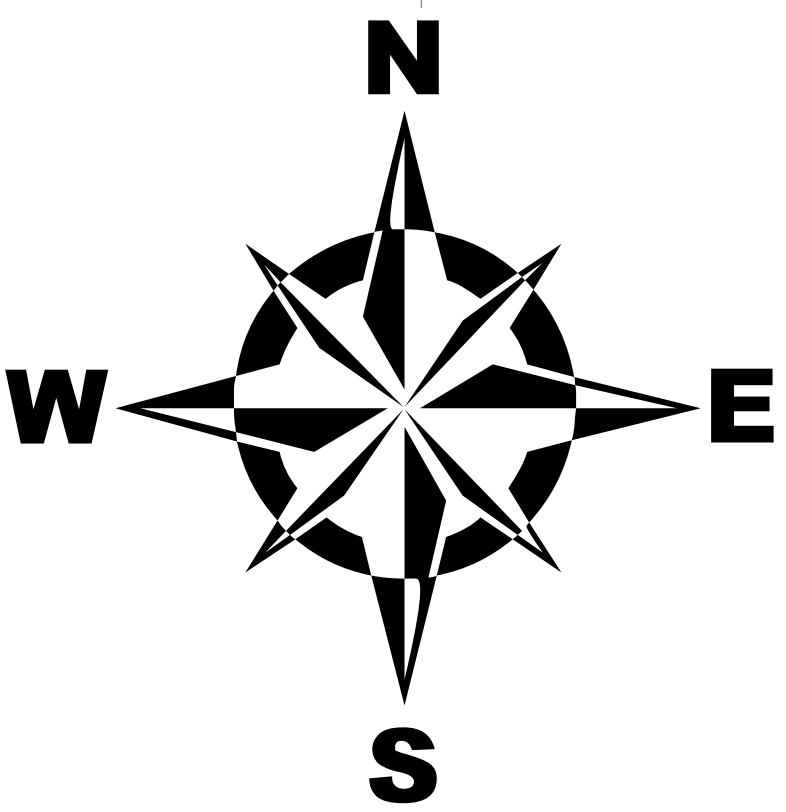

Legend

- INFRASTRUCTURE
- ROAD
- RIVER
- NALA
- VILLAGE BOUNDARY
- Leasehold Area of Sayal-D Colliery
- Leasehold Area of Urimari OCP
- Leasehold Area of North Urimari OCP
- NORTH URIMARI ACQUISITION AREA
- GMJJ
- NOTIFIED FOREST
- PLANTATION AREA
- OB DUMP
- MINED OUT AREA

Released Forest

- 192.35Ha. (Sayal-D)
- 91.04Ha. (Urimari)
- 49.97 Ha. (Urimari)
- 226.51Ha. (N. Urimari)

Applied Forest

- 202.47 Ha. (Urimari)
- 252.14 Ha. (Urimari)
- 34.64 Ha. (Urimari)

Present Proposal(11.11Ha. Diversion of Forest land)

- Railway Siding
- PATCHES UNDER N. URIMARI R/WAY SIDING TO BE DIVERTED

Applied for Change of Land Use

- Sayal Forest Patches (16.18 Ha.)
- Urimari Forest Patches (6.48Ha)
- North Urimari GMJJ Patches (2.96 Ha)

Copyright in this drawing is vested in CMPDI.
Unauthorised copying or use is not permitted

SURVEY AND ASSOCIATION		Signature
D. Tiwari	Dy. Surveyor	
S. B. Prasad	Head Surveyor	
S. Chatterjee	Sr. Surveyor(Mining)	
L. K. Singh	Sr. Surveyor(Mining)	

		Signature
Sr. Survey officer, CMPDI, RI-3		
Manager, North Urimari OCP		
Project Officer, North Urimari OCP		
HOD (Geomatics), CMPDI, RI-3		

CENTRAL COALFIELDS LTD.

DGPS BASED LAND USE PLAN OF NORTH URIMARI RAILWAY SIDING

PLAN SHOWING LAND USE DETAILS OF
SAYAL-D, URIMARI AND NORTH URIMARI FOR
N. URIMARI RAILWAY SIDING.

Date of Survey:
From 11.04.2017 to 15.04.2017

Plan No :-
CMPDI / RI-3 / LU / NORTH URIMARI
RAILWAY SIDING/ 341794 / 2017 / 13

REV No :-
JOB No :-
341794

Scale :-
1 : 10000

Sheet No :-
1

