


**Full title of the project: Rupnagar city Gas Distribution Network Project:** Diversion of 0.8516 Hectare of forest Land (i.e, parallel/across to the road /canal side strip plantation declared as protected forest)for laying 8' dia Steel Natural Gas Pipeline to set up City Gas Distribution Network In Rupnagar, Nangal and surrounding area.- Request for Granting permission.

File no.: FP/PB/ethel/32791/2018

Date of Proposal: 10/05/2018

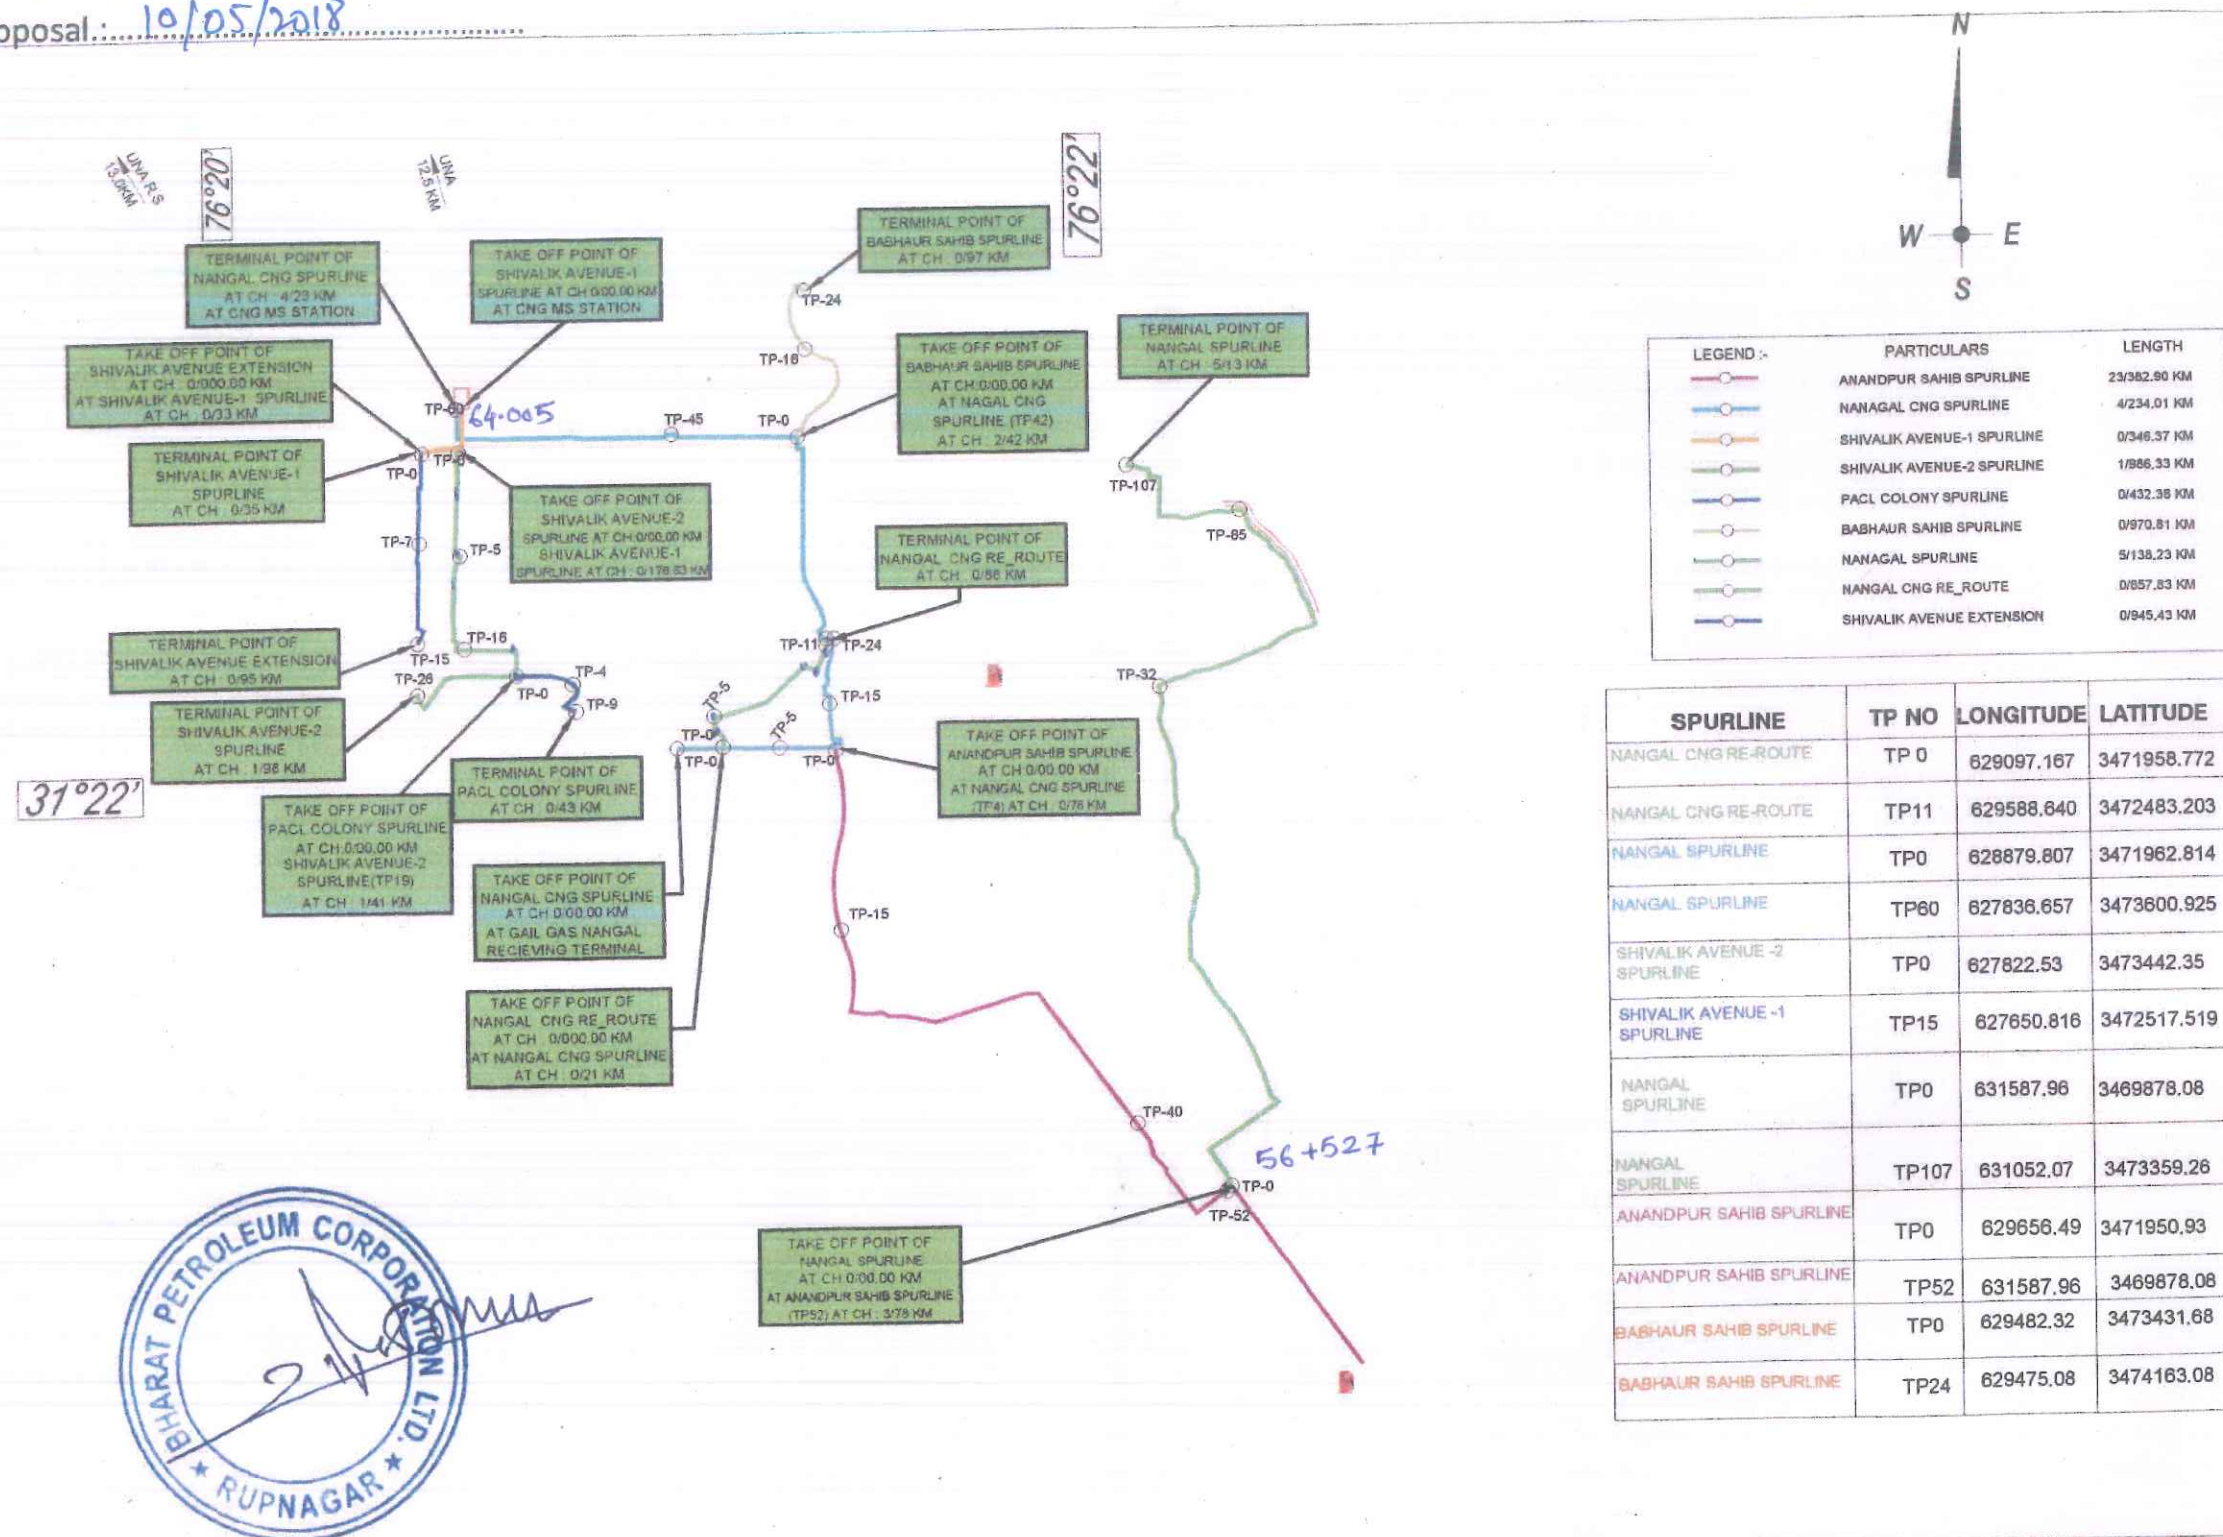

|        |   |
|--------|---|
| CLIENT | <b>BHARAT PETROLEUM CORPORATION LTD.</b><br>(A GOVT OF INDIA ENTERPRISE)<br>NEW DELHI                                                                |
| TITLE  | DETAILED ENGINEERING ROUTE MAP FOR<br>RECONNAISSANCE SURVEY REPORT<br>BPCL/RUPNAGAR GA/NANGAL/RM-01<br>CITY GAS DISTRIBUTION NETWORK FOR RUPNAGAR GA |

EXECUTIVE ENGINEER,  
Central Works Division  
Pb. N.W.D. B&R Br. Ropar