
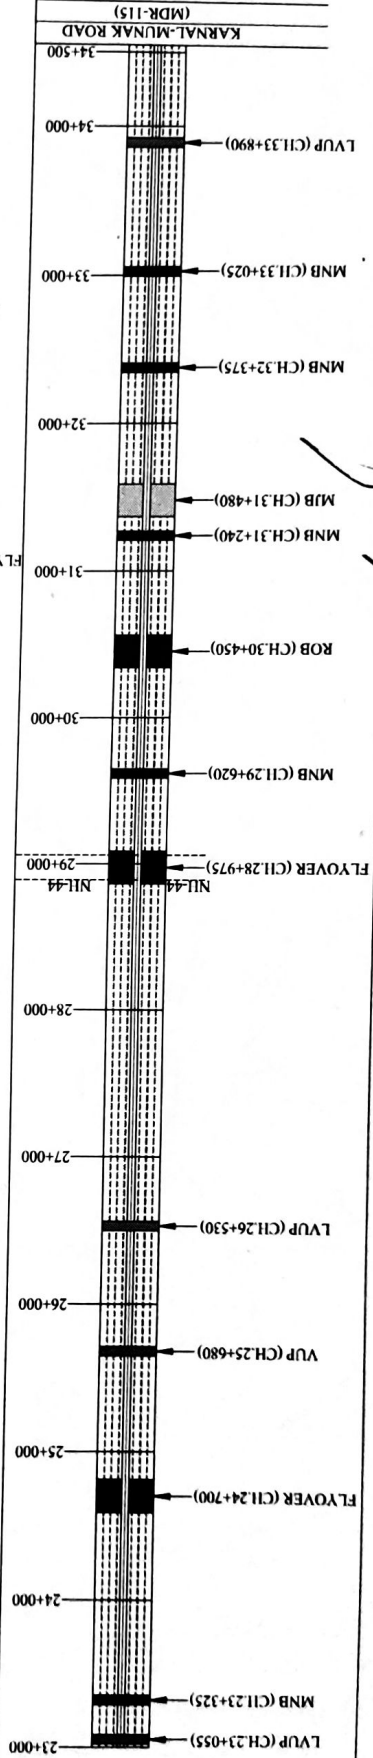
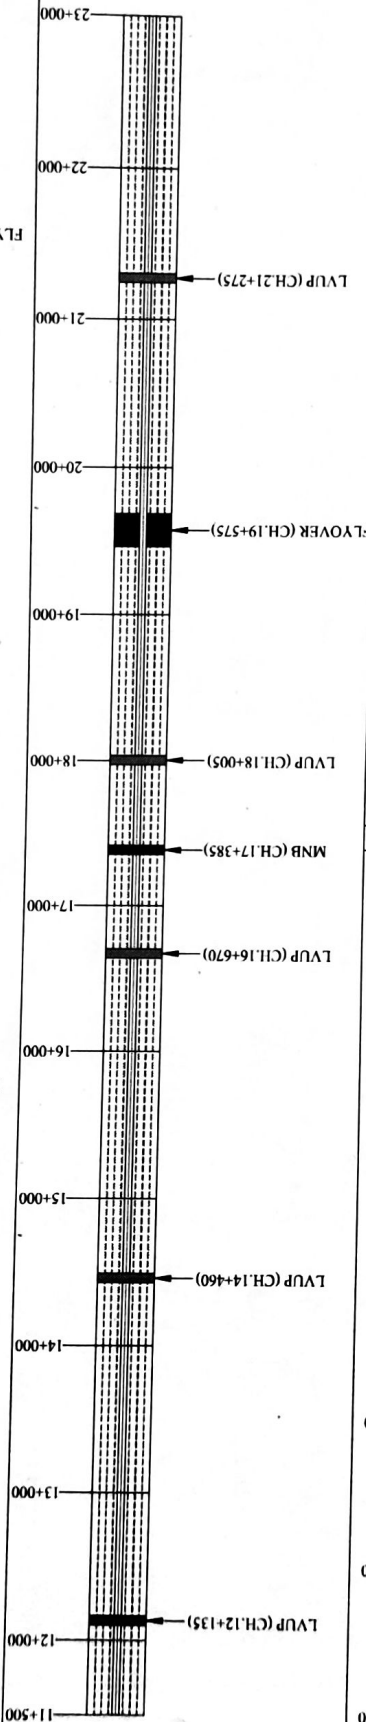


LAYOUT PLAN

Consultancy Services for Preparation of DPR for development of Economic Corridors, Inter Corridors and Feeder Routes to improve the efficiency of freight Movement in India under Bharatmala Pariyojana (Lot-4/Package-1)- Karnal Ring Road(Haryana).

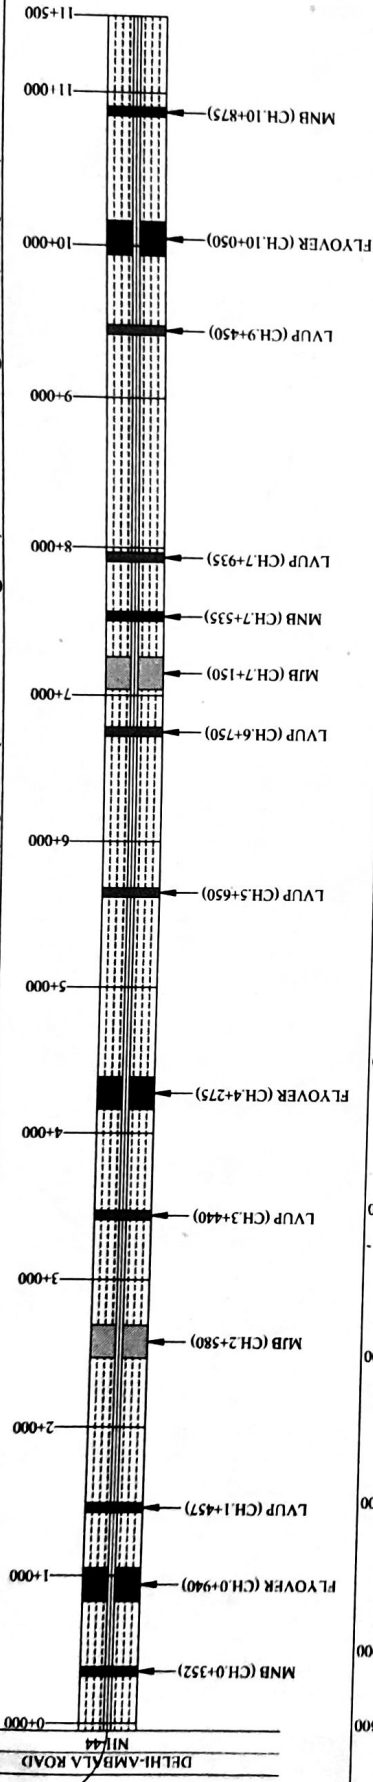

LEGEND	01	02	03	04	05	06	07	08	09
MNB									
LVUP									
FLYOVER									
ROB									

Project Director
राष्ट्रीय राजमार्ग प्राधिकरण
National Highway's Authority of India
प. को. ड. - अम्बाला / PHU - AMBALA

Divisional Forest Officer
Karnal Forest Division
KARNAL