


THE TOPOMAP SHOWING THE PROPOSED DOWNHILL PIPE CONVEYOR SYSTEM, SERVICE ROADS, TRANSMISSION LINES, WATER PIPE LINES, HOPPER AREA FROM RAMANADURGA IRON ORE MINE M.L.No. 2141 OF SRI KUMARASWAMY MINERAL EXPORTS PVT. LTD. OF 6.6978 HA IN R.M. BLOCK, SANDUR NORTH RANGE, SANDUR,SANDUR TALUKA, BALLARI DISTRICT.

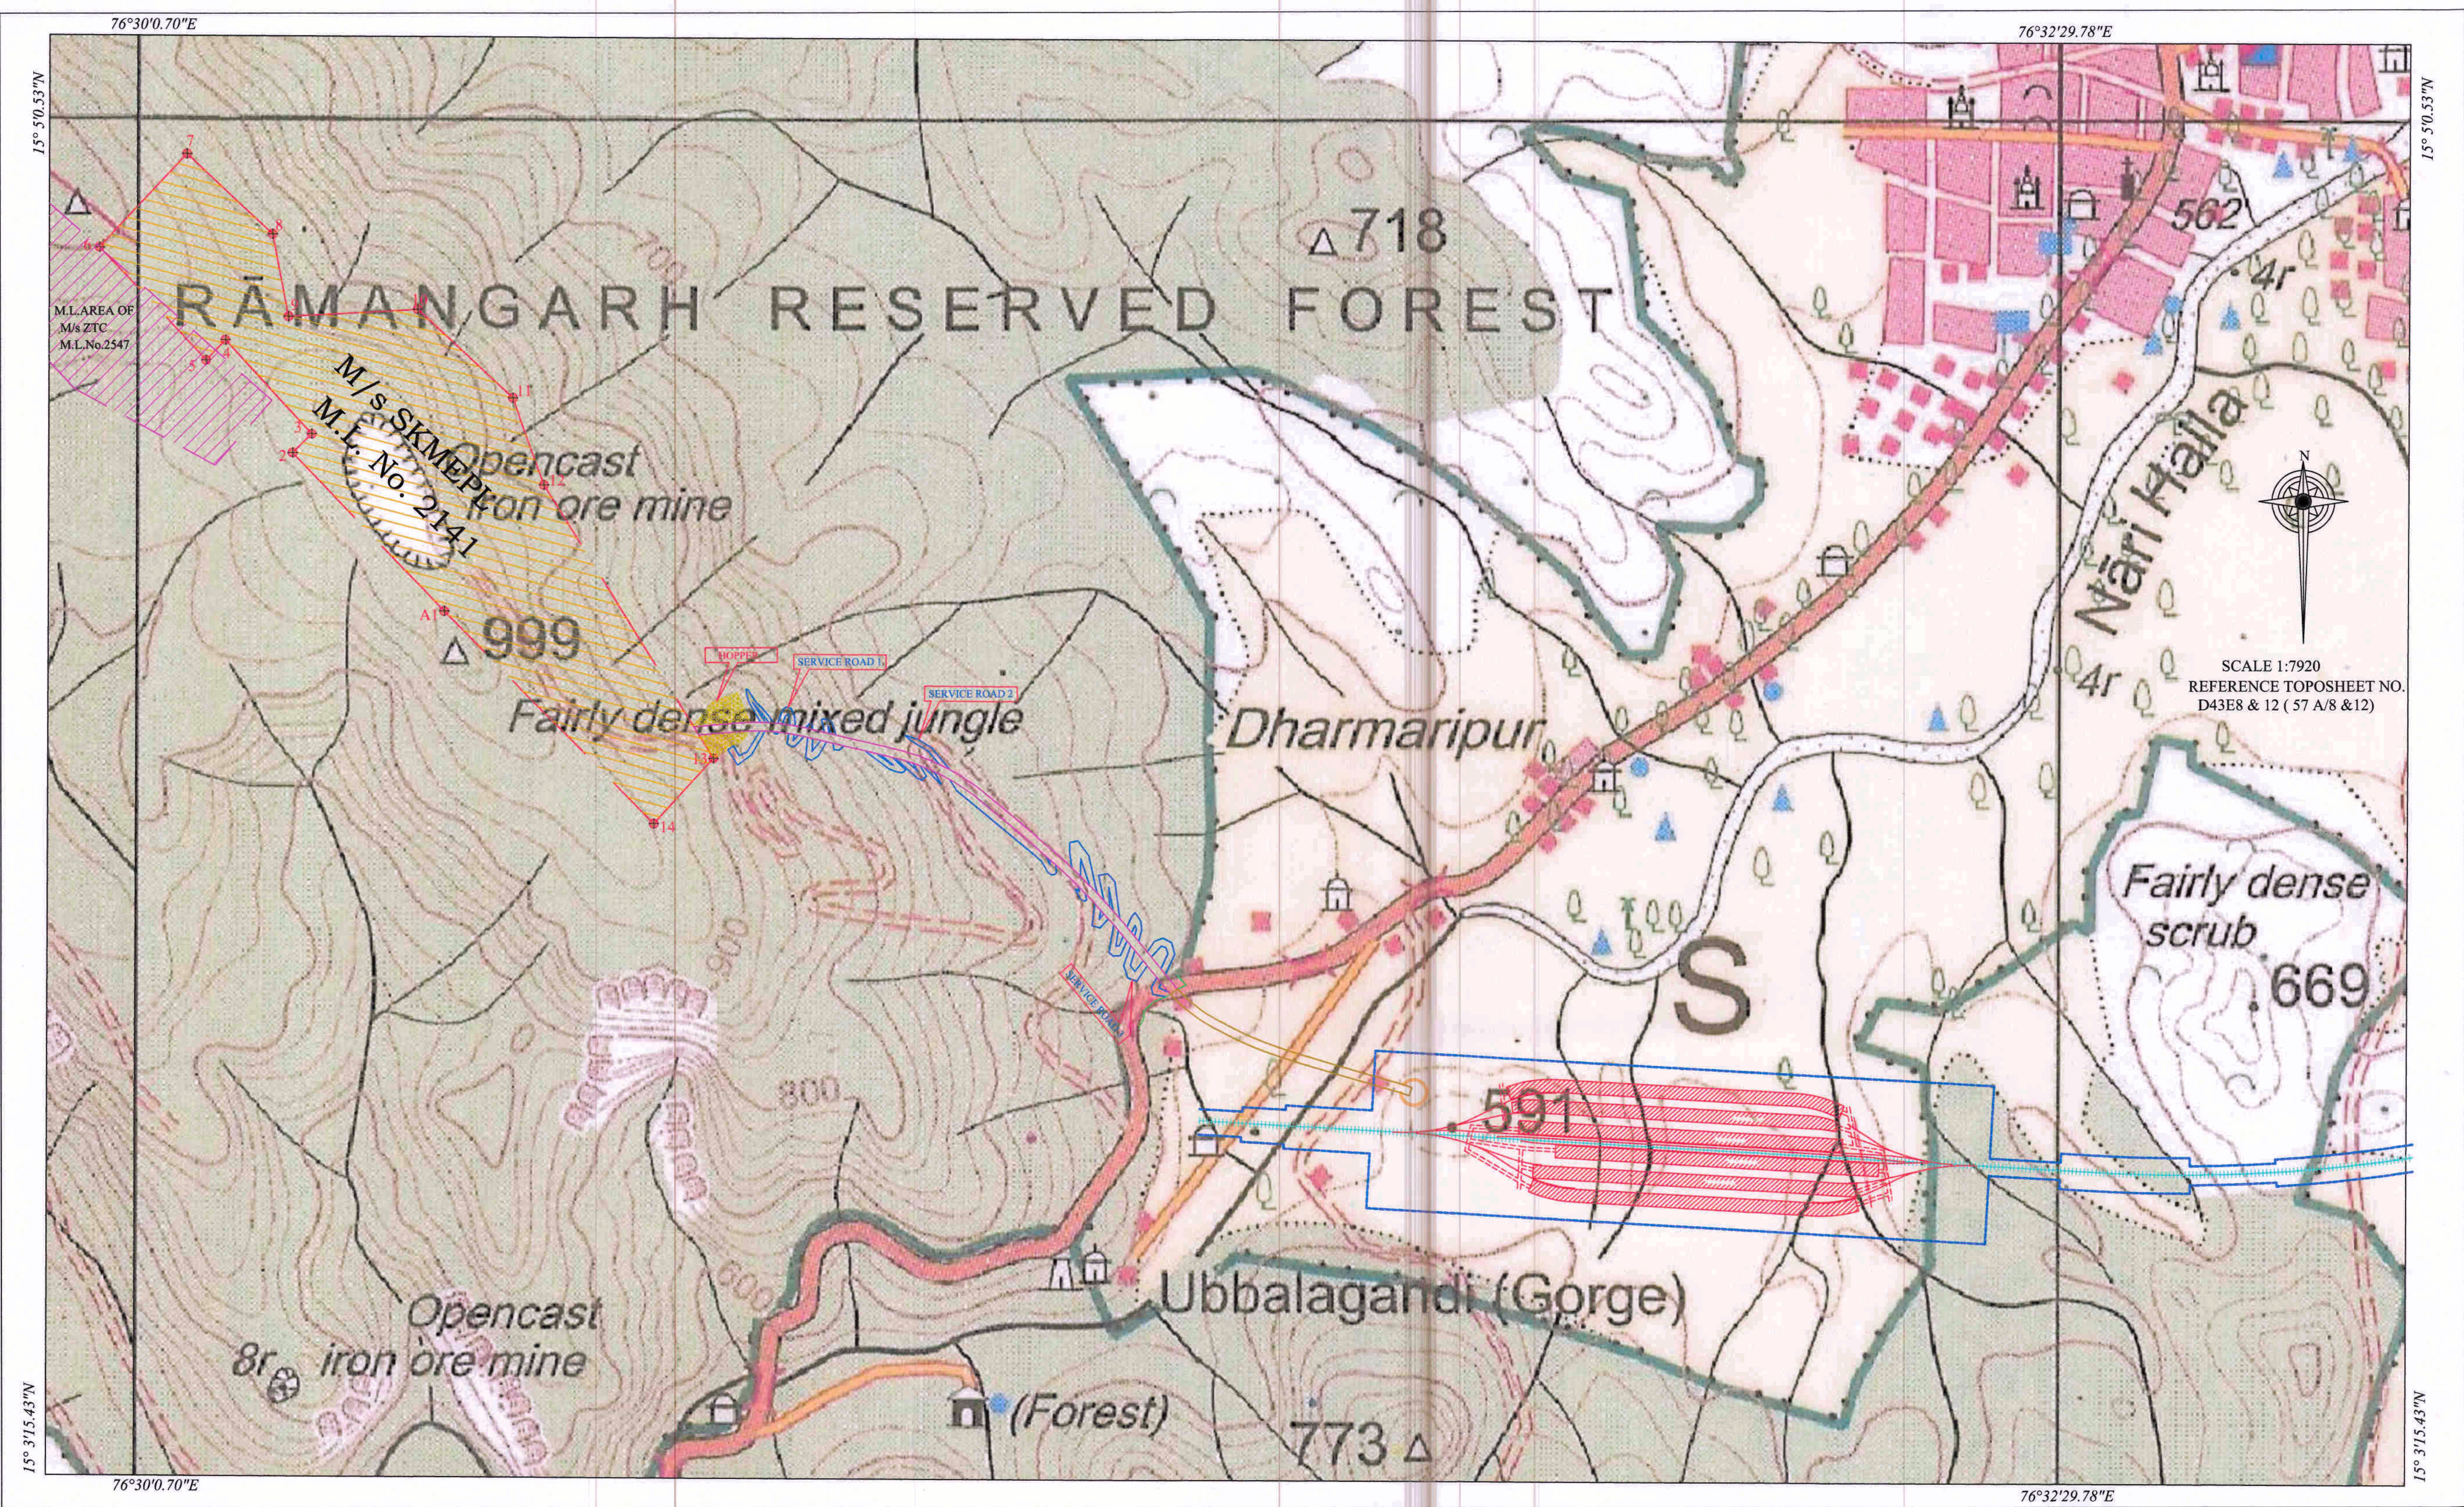

INDEX	
	DGPS POINTS OF LEASE BOUNDARY PILLARS
	M/s SKMEPL MINE LEASE BOUNDARY AS PER CEC SURVEY
	M/s ZTC MINE LEASE BOUNDARY AS PER CEC SURVEY
	PROPOSED SERVICE ROAD IN FOREST AREA (R M BLOCK)
	PROPOSED DOWNHILL CONVEYOR IN FOREST AREA (R M BLOCK)
	PROPOSED HOPPER AREA OF DOWNHILL CONVEYOR (R M BLOCK FOREST)
	PROPOSED DOWNHILL CONVEYOR IN NON FOREST LAND
	PROPOSED RAILWAY TRACK BY KMERC
	PROPOSED RAILWAY SIDINGS BOUNDARY BY KMERC
	PROPOSED DISCHARGE AREA IN NON FOREST LAND

S.L. No.	Descriptions of Area Applied for Forest Clearance in R M Block	Length.	Width	Area	
		(Mts)	(Mts)	(Sqm)	(Ha.)
1).	Proposed Hopper Area in R M Block	--	--	9644	0.9644
2).	Proposed Downhill Conveyor in R M Block	1330.95	20	26619	2.6619
3).	Proposed Service Roads in R M Block	3071.5	10	30715	3.0715
Total Area Proposed for Forest Clearance in R M Block:				66978	6.6978

S.L. No.	Descriptions of Proposed Downhill Conveyor & Infrastructure in Non Forest Land (Dharmapura Village)	Length.	Width	Area	
		(Mts)	(Mts)	(Sqm)	(Ha.)
1).	Proposed Downhill Conveyor in Non forest land	600	20	12000	1.2000
2).	Proposed Discharge area in Non forest land	--	--	2238	0.2238
3).	Total Area Proposed in Non Forest Land	--	--	14238	1.4238

DGPS READINGS OF M.L. BOUNDARY PILLARS OF M/s SKMEPL AS PER CEC M.L.No 2141						
DATUM: WGS 84 PROJECTION: UTM ZONE 43N						
Sino	Latitude	Longitude	Northing	Eastings	Descriptions	
1	15° 04' 22.98480"	76° 30' 24.04283"	1666959.621	661940.325	Corner-1	
2	15° 04' 35.03513"	76° 30' 12.37639"	1667327.582	661589.414	Corner-2	
3	15° 04' 36.45081"	76° 30' 13.86667"	1667371.394	661633.619	Corner-3	
4	15° 04' 43.58196"	76° 30' 07.25829"	1667589.208	661434.788	Corner-4	
5	15° 04' 42.06727"	76° 30' 05.74012"	1667542.348	661389.772	Corner-5	
6	15° 04' 50.64813"	76° 29' 57.53951"	1667804.393	661143.096	Corner-6	
7	15° 04' 57.63406"	76° 30' 04.37585"	1668020.482	661345.771	Corner-7	
8	15° 04' 51.54169"	76° 30' 10.99796"	1667834.595	661544.789	Corner-8	
9	15° 04' 45.30052"	76° 30' 12.16254"	1667643.023	661580.874	Corner-9	
10	15° 04' 45.74233"	76° 30' 22.19642"	1667658.649	661880.404	Corner-10	
11	15° 04' 39.05100"	76° 30' 29.51025"	1667454.500	662100.212	Corner-11	
12	15° 04' 32.44276"	76° 30' 31.86520"	1667251.891	662171.926	Corner-12	
13	15° 04' 11.73168"	76° 30' 44.83619"	1666618.035	662563.632	Corner-13	
14	15° 04' 06.84782"	76° 30' 40.15711"	1666466.981	662424.932	Corner-14	

For Sri Kumaraswamy Mineral Exports Private Limited

Authorised Signatory