


MAP SHOWING DIGITAL MAP OF REQUIRED FOREST LAND AND COORDINATES OF PROPOSED OFC ALIGNMENT

Full Title of the Project : "Laying of Underground Optical Fiber Cable Along the NH-21 (Old NH-11) Road Within the Existing Row from Mahuwa to Samleti GP, NTR -T Joint to Patoli, Hadiya to Teekri Jafran NH Crosing and Hadiya T-Joint to Pali T-Joint, District-Dausa (Rajasthan)

Proposal No. FP/RJ/OFC/50901/2020 Diversion Area : 0.1602 Ha.

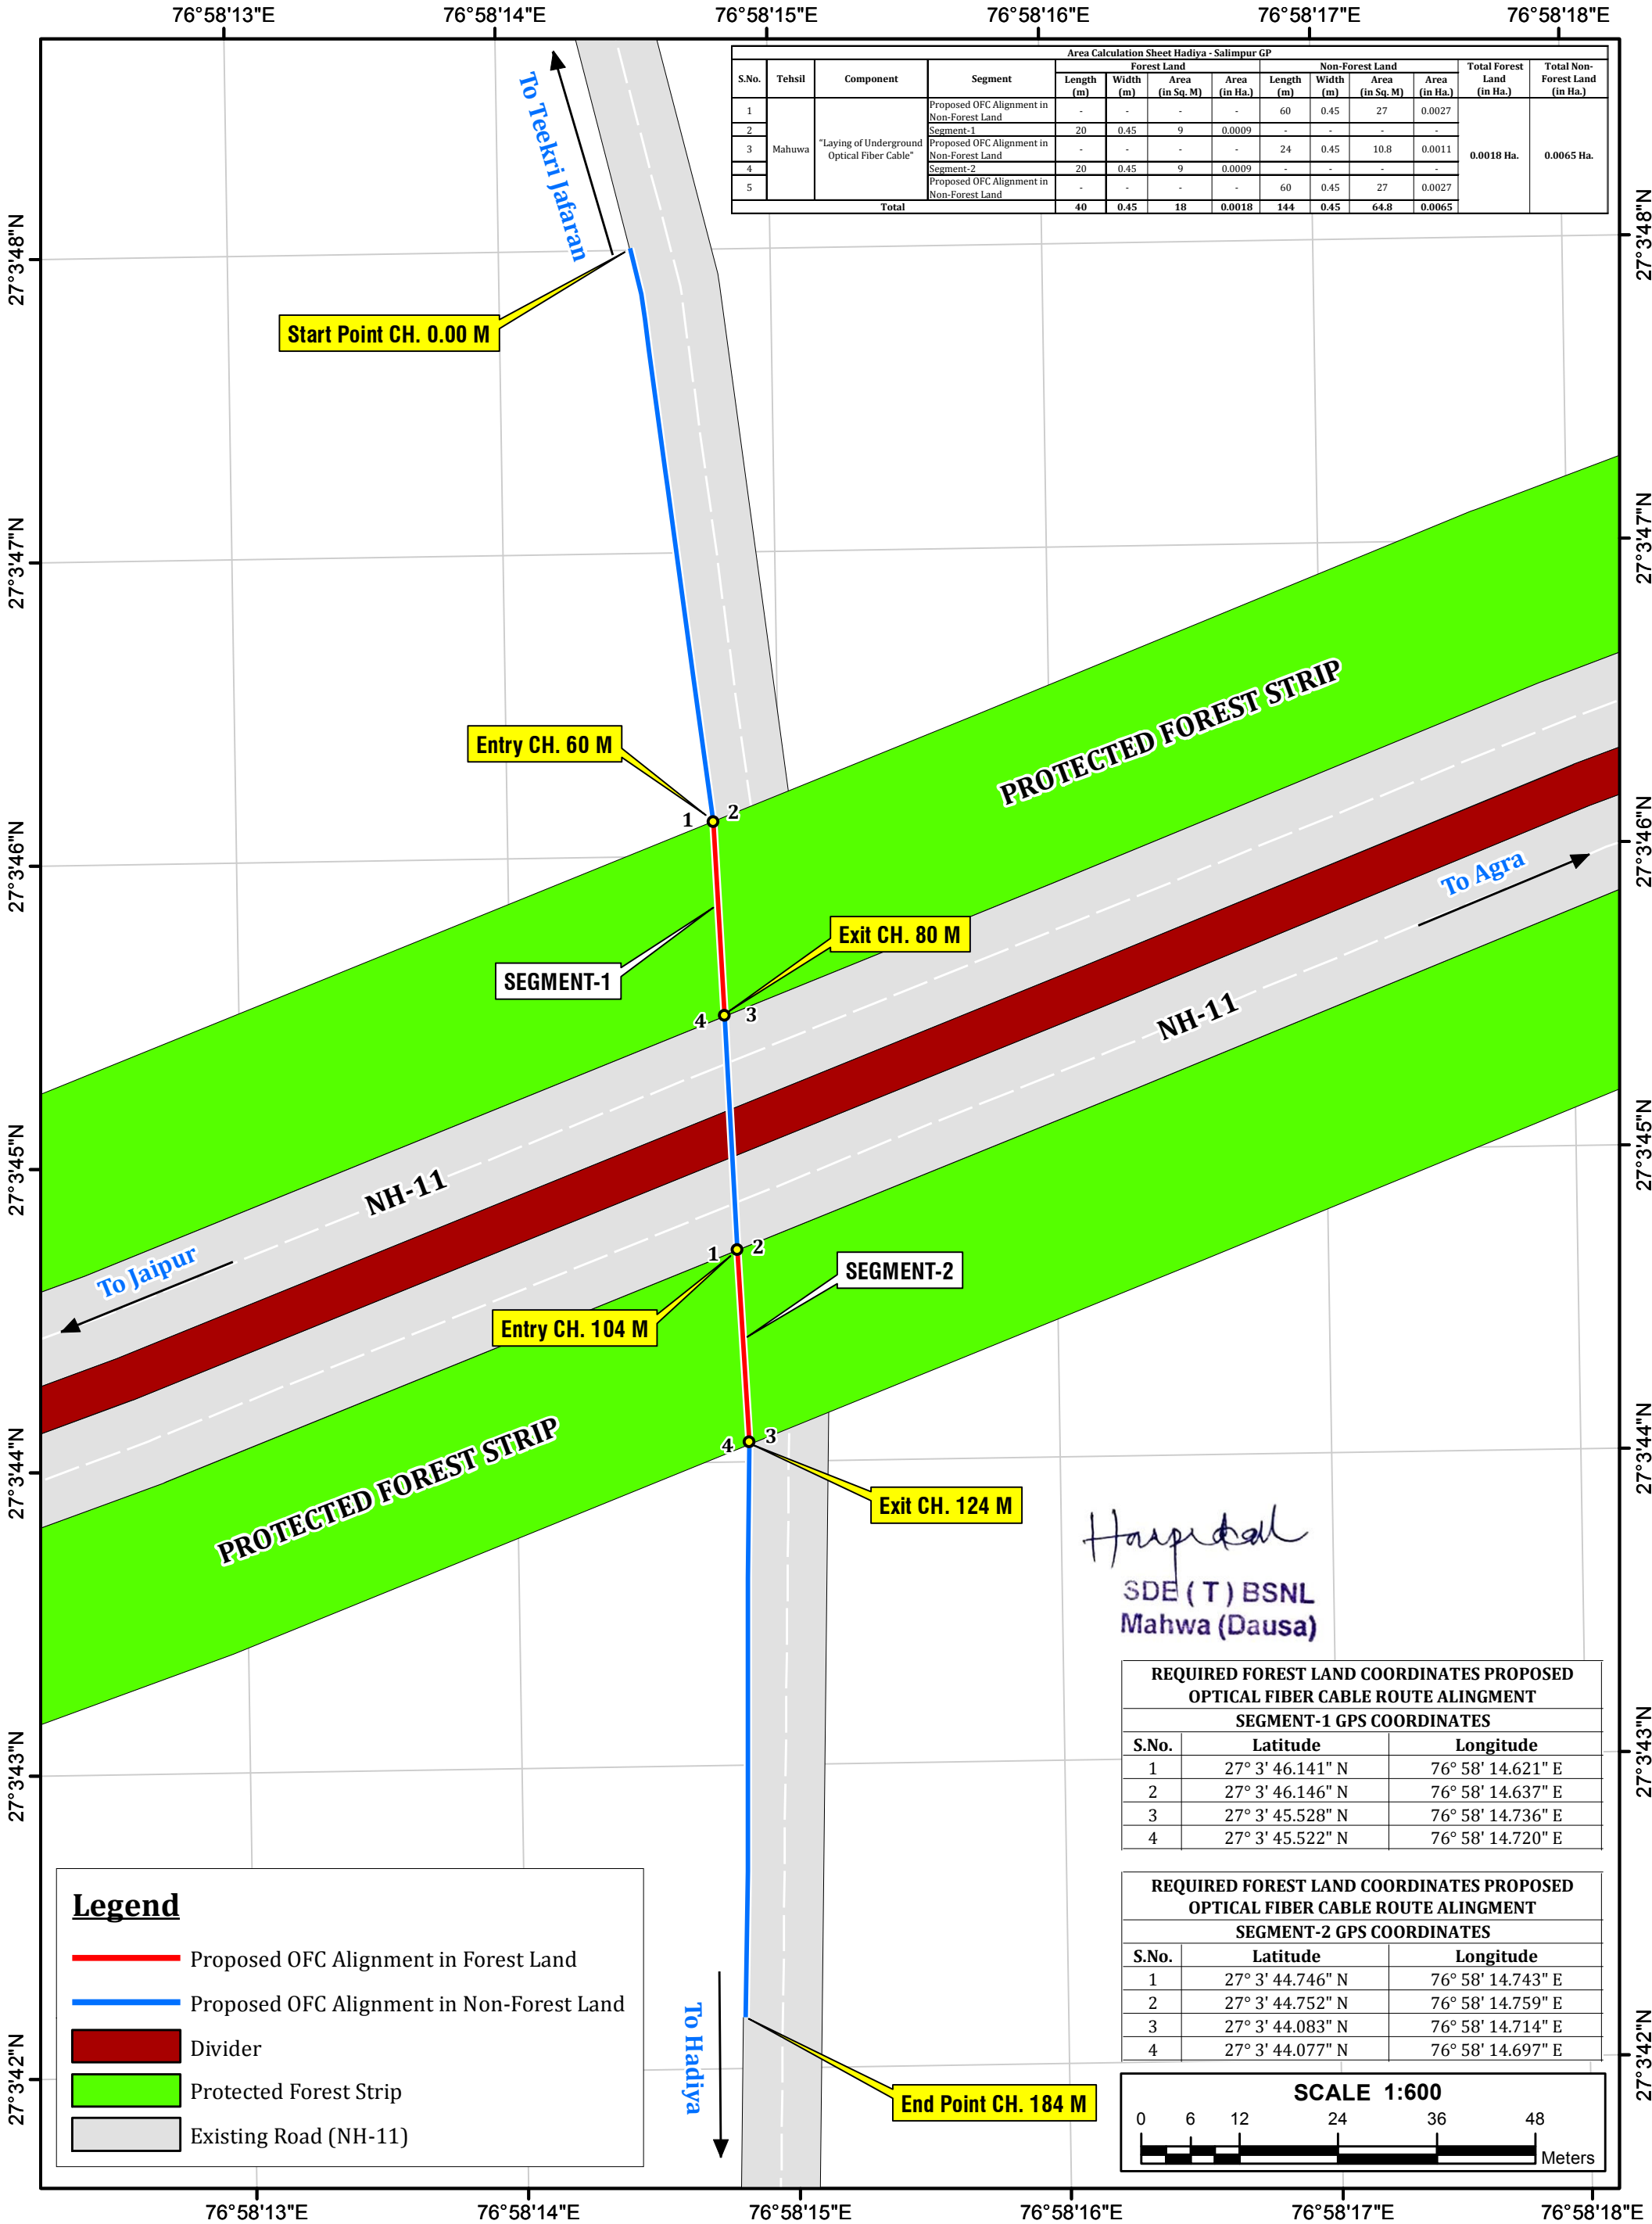


Area Calculation Sheet Hadiya - Salimpur GP													
S.No.	Tehsil	Component	Segment	Forest Land				Non-Forest Land				Total Forest Land (in Ha.)	Total Non-Forest Land (in Ha.)
				Length (m)	Width (m)	Area (in Sq. M)	Area (in Ha.)	Length (m)	Width (m)	Area (in Sq. M)	Area (in Ha.)		
1	Mahuwa	"Laying of Underground Optical Fiber Cable"	Proposed OFC Alignment in Non-Forest Land	-	-	-	-	60	0.45	27	0.0027	0.0018 Ha.	0.0065 Ha.
2			Segment-1	20	0.45	9	0.0009	-	-	-	-		
3			Proposed OFC Alignment in Non-Forest Land	-	-	-	-	24	0.45	10.8	0.0011		
4			Segment-2	20	0.45	9	0.0009	-	-	-	-		
5			Proposed OFC Alignment in Non-Forest Land	-	-	-	-	60	0.45	27	0.0027		
Total				40	0.45	18	0.0018	144	0.45	64.8	0.0065		

Harpal
SDE (T) BSNL
Mahwa (Dausa)

REQUIRED FOREST LAND COORDINATES PROPOSED OPTICAL FIBER CABLE ROUTE ALINGMENT		
SEGMENT-1 GPS COORDINATES		
S.No.	Latitude	Longitude
1	27° 3' 46.141" N	76° 58' 14.621" E
2	27° 3' 46.146" N	76° 58' 14.637" E
3	27° 3' 45.528" N	76° 58' 14.736" E
4	27° 3' 45.522" N	76° 58' 14.720" E

REQUIRED FOREST LAND COORDINATES PROPOSED OPTICAL FIBER CABLE ROUTE ALINGMENT		
SEGMENT-2 GPS COORDINATES		
S.No.	Latitude	Longitude
1	27° 3' 44.746" N	76° 58' 14.743" E
2	27° 3' 44.752" N	76° 58' 14.759" E
3	27° 3' 44.083" N	76° 58' 14.714" E
4	27° 3' 44.077" N	76° 58' 14.697" E

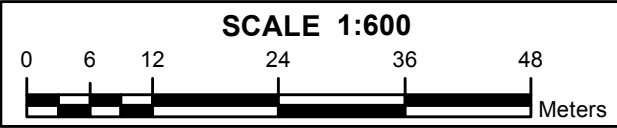

Legend

Proposed OFC Alignment in Forest Land

Proposed OFC Alignment in Non-Forest Land

Divider

Protected Forest Strip

Existing Road (NH-11)