

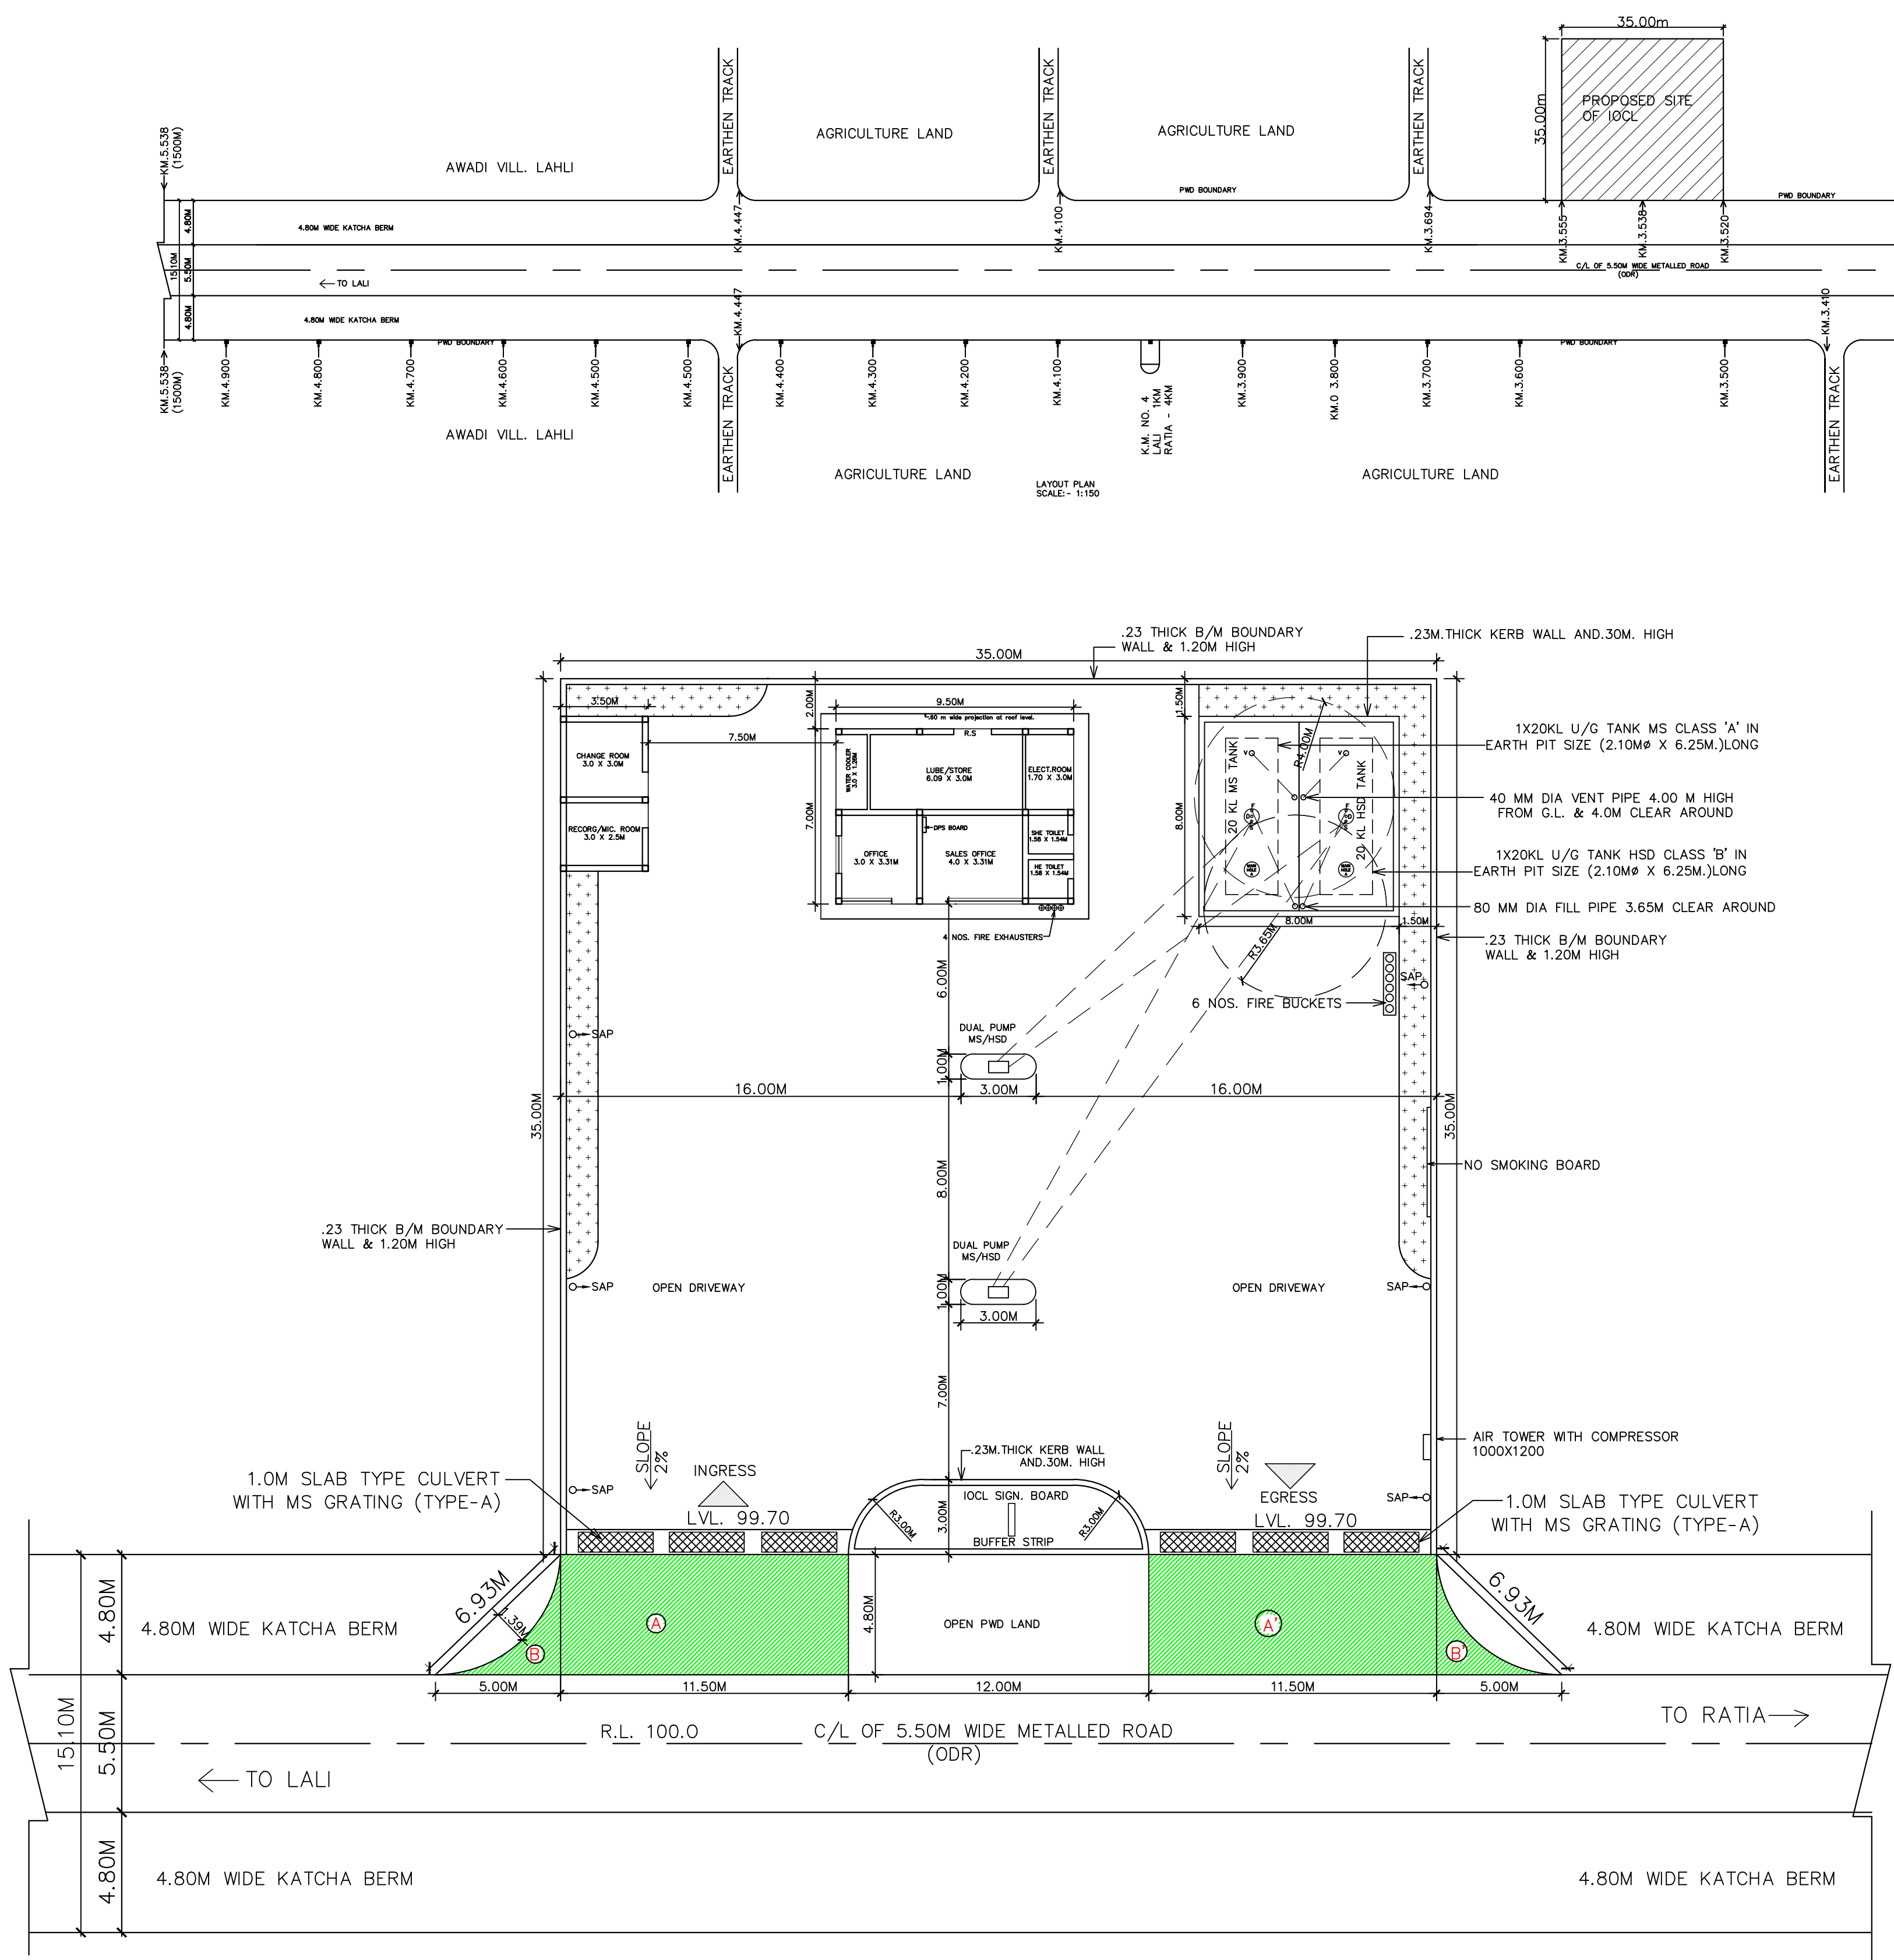
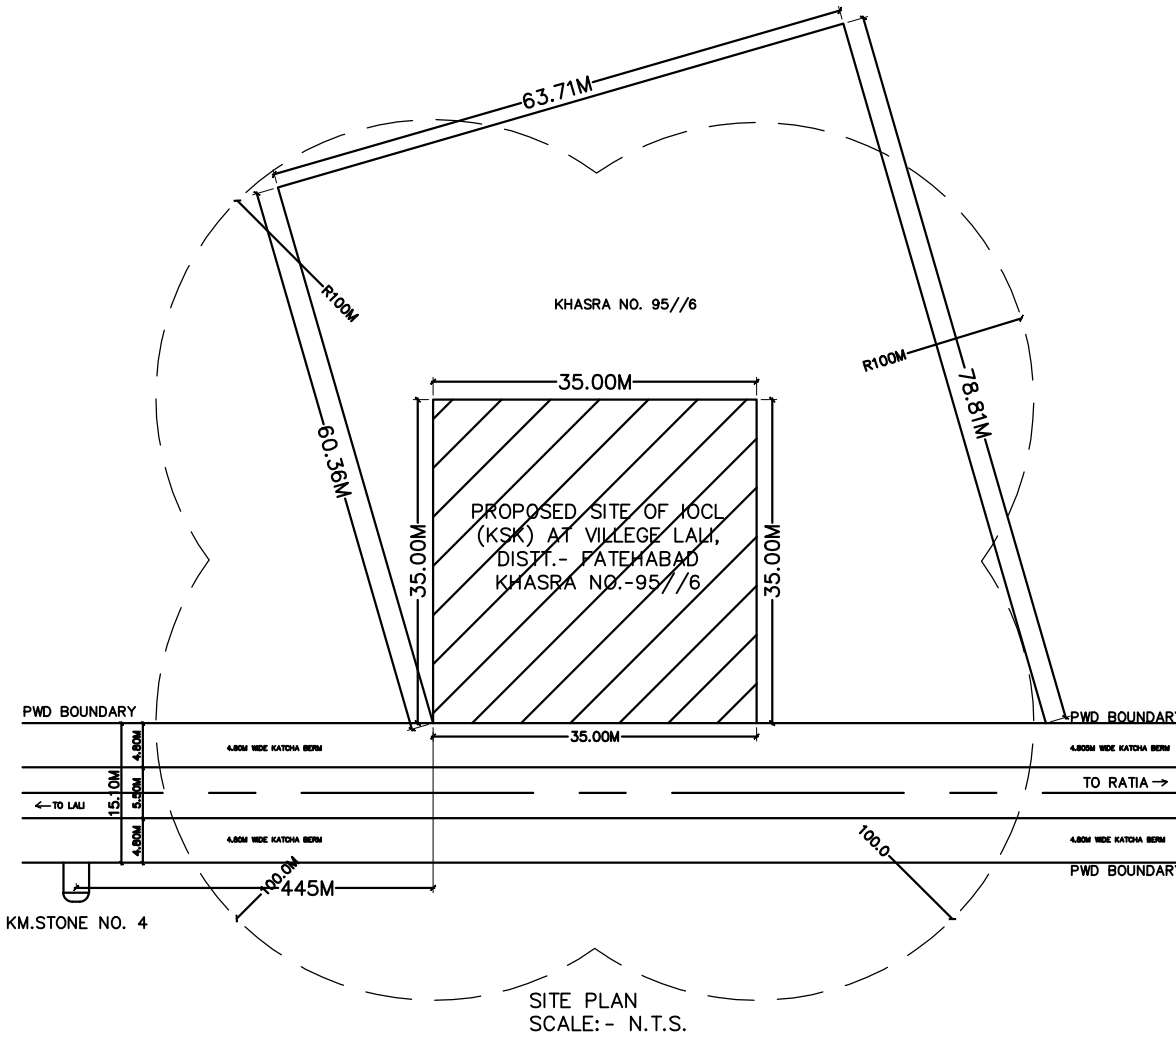
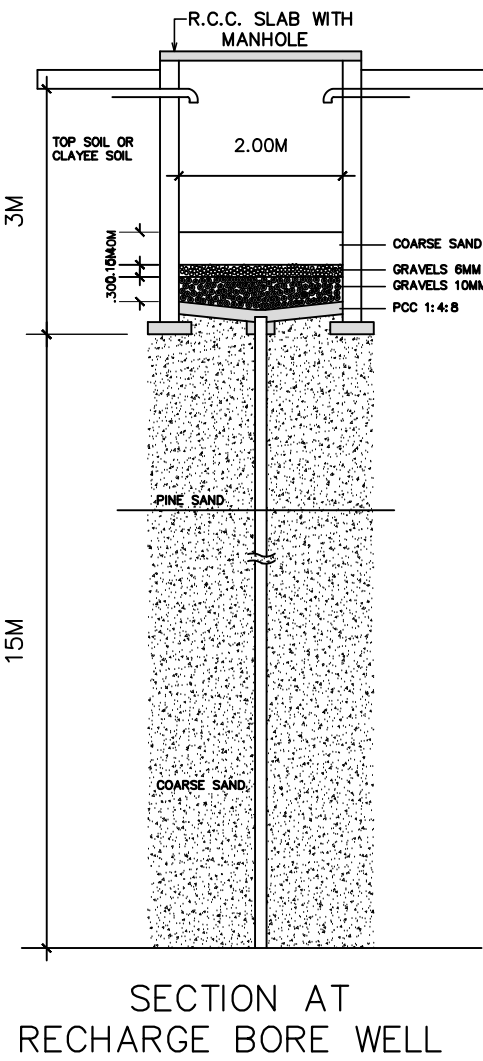


KHASRA NO. = 95/6
VILLAGE = LALI
PIN CODE = 125051
NEAREST POLICE STATION = RATIA
NEAREST RAILWAY STATION =JAMALPUR
TEHSIL = RATIA
DISTRICT = FATEHABAD (HARYANA)

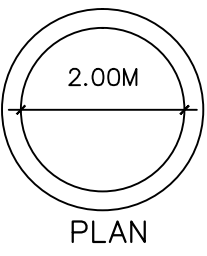

LAYOUT PLAN
SCALE:- 1:150

APPROCH ROAD AREA

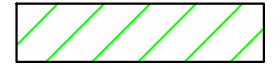

NON FOREST AREA = 1225.00 SQ.MT. OR 0.1225 HAC

1. AREA = A+A' = 2(11.50 X 4.80) = 110.40 sq.mt.
2. AREA = B+B' = 2(1/2X 5.0X4.80-2/3X6.93X1.39) = (24-12.84) = 12.16 sq.mt.

TOTAL AREA = 110.40+12.16 =122.56 Sq.Mt.
=0.0123 Hac.

GENERAL NOTES:-

1. NO ROAD CROSSING WITHIN 300M ON EITHER SIDES OF THE PLOT.
2. NO DRAIN SEWER OR STRUCTURE WITHIN 1.5M FROM THE UNDER GROUND TANKS.
3. SUCTION,FILL& VENT PIPES UNDER THE DRIVEWAY TO BE HOUSED UNDER PIPE SLEEVE.
4. VENT PIPE 40MM DIA AND 4.0M HIGH FROM THE GROUND LEVEL AND 4.00MTR. CLEAR ALL ROUND WITHIN THE PLOT FITTED WITH INVERTED 'U' TYPE VENT HOOD COVERED WITH TWO LAYERS OF NON CORRODIBLE METAL WIRE GAUGE OF 11 MESH PER LINEAR CENTIMETER AT ITS OPEN ENDS.
5. D.P.S. BOARD FIXED ON THE WALL OF ROOM 1.50MTR. HIGH. FROM ITS FLOOR LEVEL AND SHALL NOT BE KEPT UNDER LOCK AND KEY.
6. FILL POINTS ARE KEPT 3.65M CLEAR AROUND.
7. "NO SMOKING" SIGN SHALL BE DISPLAYED AT THE PETROL PUMP.
8. 04 Nos. 10 Kg DCP type fire extinguisher, 01 no. 4.5 Kg Co2 type fire extinguisher and 06 Nos. sand buckets, 10 Kg each.
9. TANKS FED BY TANK LORRY.
10. BOTH THE TANKS NOT BE REPLENISHED AT THE SAME TIME.
11. FILL PIPE AND DIP PIPES ARE FITTED WITH LOCKING CAP
12. ALL ELECTRIC FITTING CONFORM TO IS CODE NO. 2148.



SPECIFICATIONS

CERTIFIED THAT THE TANK SHALL BE TO FABRICATED AS PER APPROVED SPECIFICATION AS BSI CODE 10978



NOTE:-

1. CERTIFIED THAT THIS IS A NEW RETAIL OUTLET & NOT RESITEMENT CASE.
2. CERTIFIED THAT NO COURT CASE PENDING IN ANY COURT OF INDIA AGAINST THIS SITE\DEALERSHIP.
3. CERTIFIED THAT ALL THE CLEARANCES\APPROVALS FROM MCP\RC AND OTHER RELEVANT GOVT. DEPTT. SHALL BE OBTAINED.
4. CERTIFIED THAT M.S. CANOPY OF MEASURING 00.0 M X 00.00 M SHALL CONFIRM TO SOUND ENGG. SPEC. AND THERE IS NO CHANCE OF ITS EVER CAVING-IN UNDER NORMAL CIRCUMSTANCES.STEEL CANOPY APPROVAL NO. CCE 6-40(NC) P-CANOPY DT.26.07.89
4. CERTIFIED THAT ALL FACILITIES AS SHOWN IN THE DRAWING ARE INSTALLED \ PROVIDED AT ABOVE R\O.


DATE	REV. NO.	BRIEF DESCRIPTION OF REVISIONS MADE	CHECKED
10.11.2020	REV.-1	NEW PROPOSAL	
	REV.-2		
	REV.-3		
		TITLE:- PROPOSED RETAIL OUTLET MS/HSD FUELS.	CHECKED BY:-
DRAWN BY :- BIRBAL D. SWAMI		NAME OF RETAIL OUTLET	Engg. Officer HDO
DRAWING No. ENGG/FOREST/0754		PROJECT:- PROPOSED SITE AND LAYOUT PLAN FOR RETAIL OUTLET (KSK) OF IOCL ON RATIA-LALI ROAD (ODR) AT K.M. 3.538 (RHS) VILLAGE LALI, TEHSIL RATIA DISTT.-FATEHABAD. (HRY)	APPROVED BY:-
EXPLO. LIC.NO. NEW		ROAD NAME ON RATIA-LALI ROAD, (ODR)	
SCALE - AS SHOWN		PREPARED BY:-	
			Chief Divisional Retail Sales Manager HDO

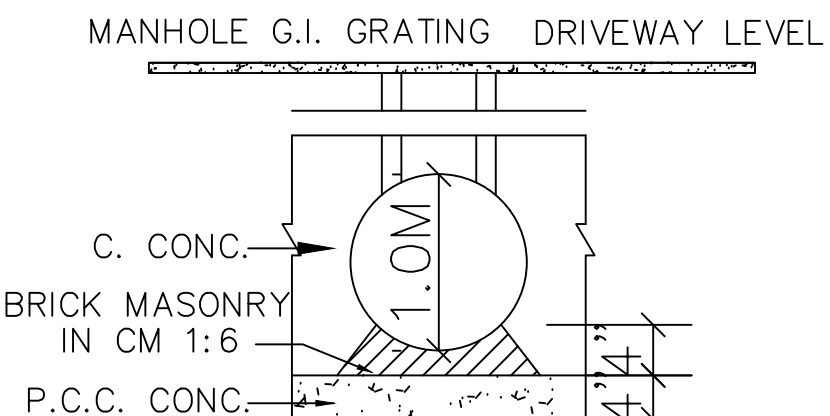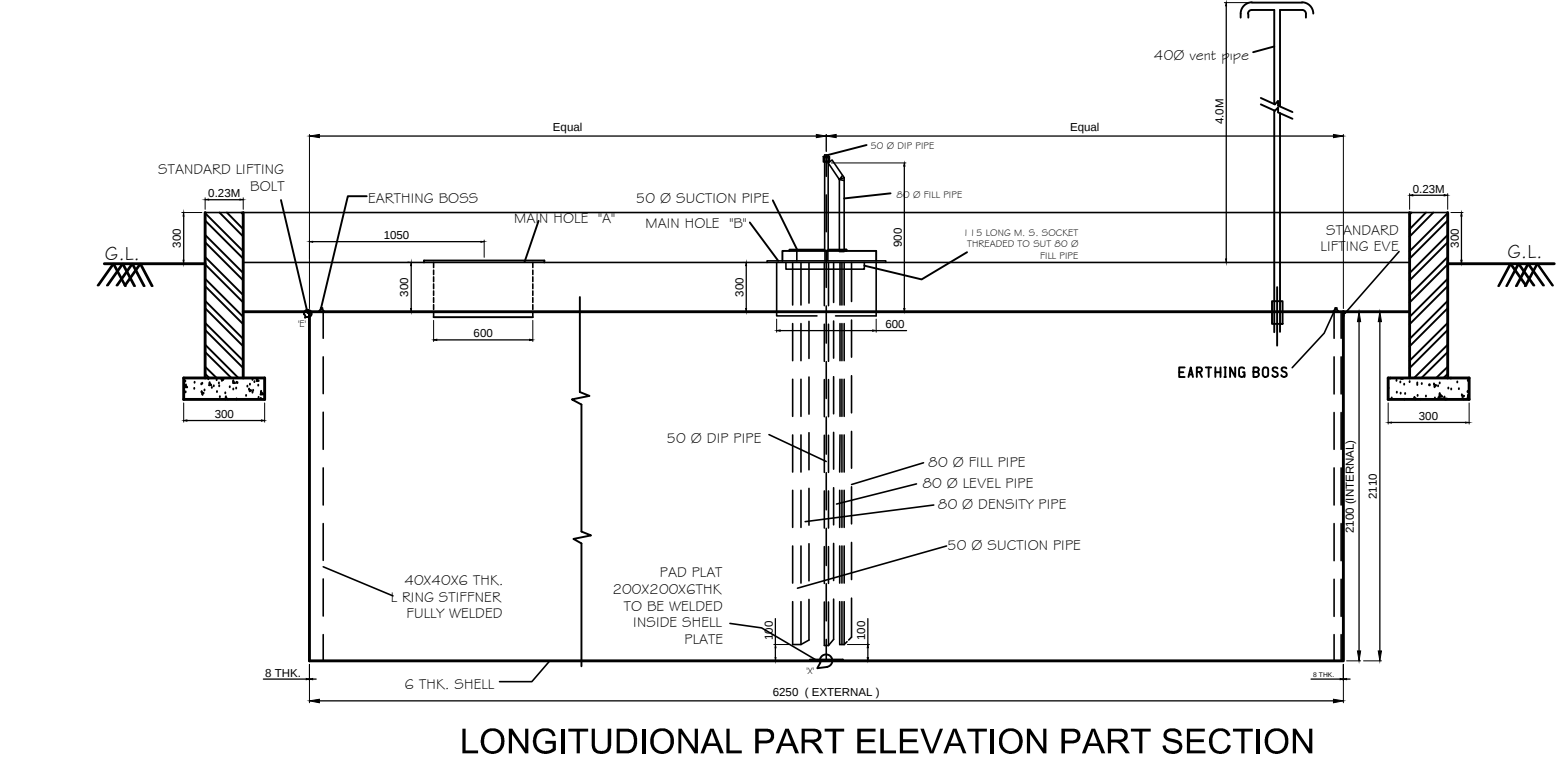

1.0M DIA DETAIL OF DRAINAGE RAIN WATER PIPE

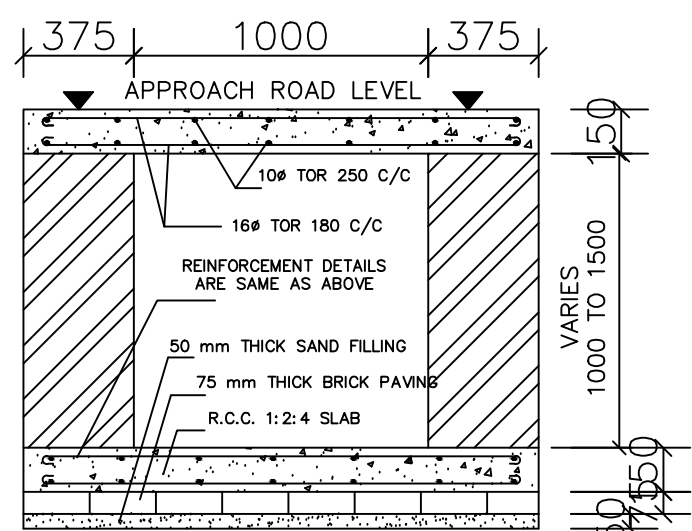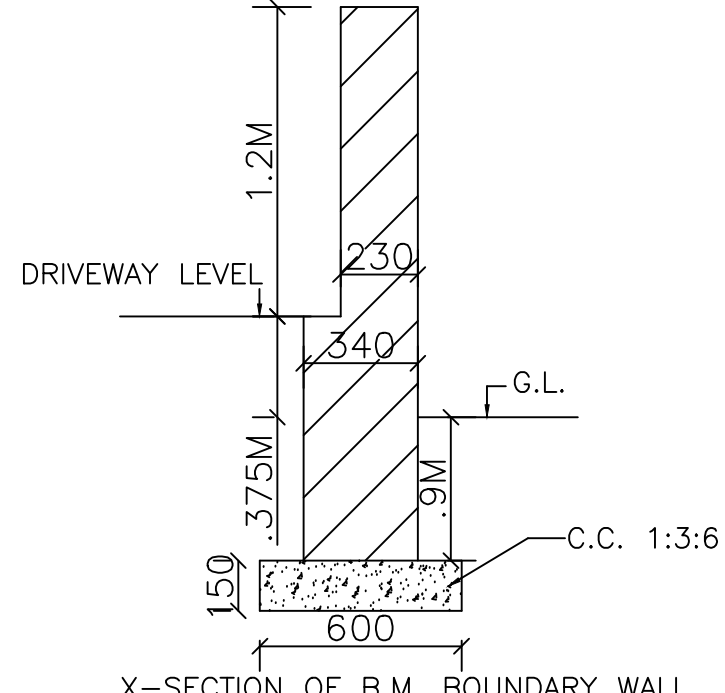

CROSS SECTION OF CULVERT DESIGN AS PER IRC:SP-13 (TYPE-A)

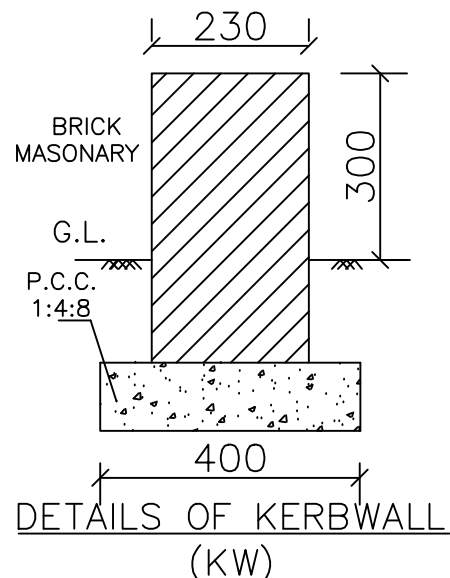

DETAILS OF KERBWALL (KW)