


GEO - REFFERANCED MAP SHOWING THE LOCATION OF PROTECTED AREA PROPOSED DIVERSION OF FOREST LAND IN NE BLOCK FOREST FOR JIO OPTICAL FIBER CABLE FROM KRISHNANAGARA TO TARANAGARA BELLARY DIVISIONS OF SANDUR TALUK IN BELLARY DISTRICT UBBALAGANDI R.F, UBBALAGANDI EXTENTION R.F., MARUTLA R.F. & UBBALAGANDI NE EXTENTION R.F. FOR JIO OPTICAL FIBER CABLE FROM RAJAPURA TO LINGADAHALI VILLAGE BELLARY DIVISIONS OF SANDUR TALUK IN BELLARY DISTRICT IN FAVOUR OF JIO DIGITAL FIBER PRIVATE LIMITED TO ECO-SENSITIVE ZONE OF GUDEKOTE & DAROJI BEAR SANCTURY.

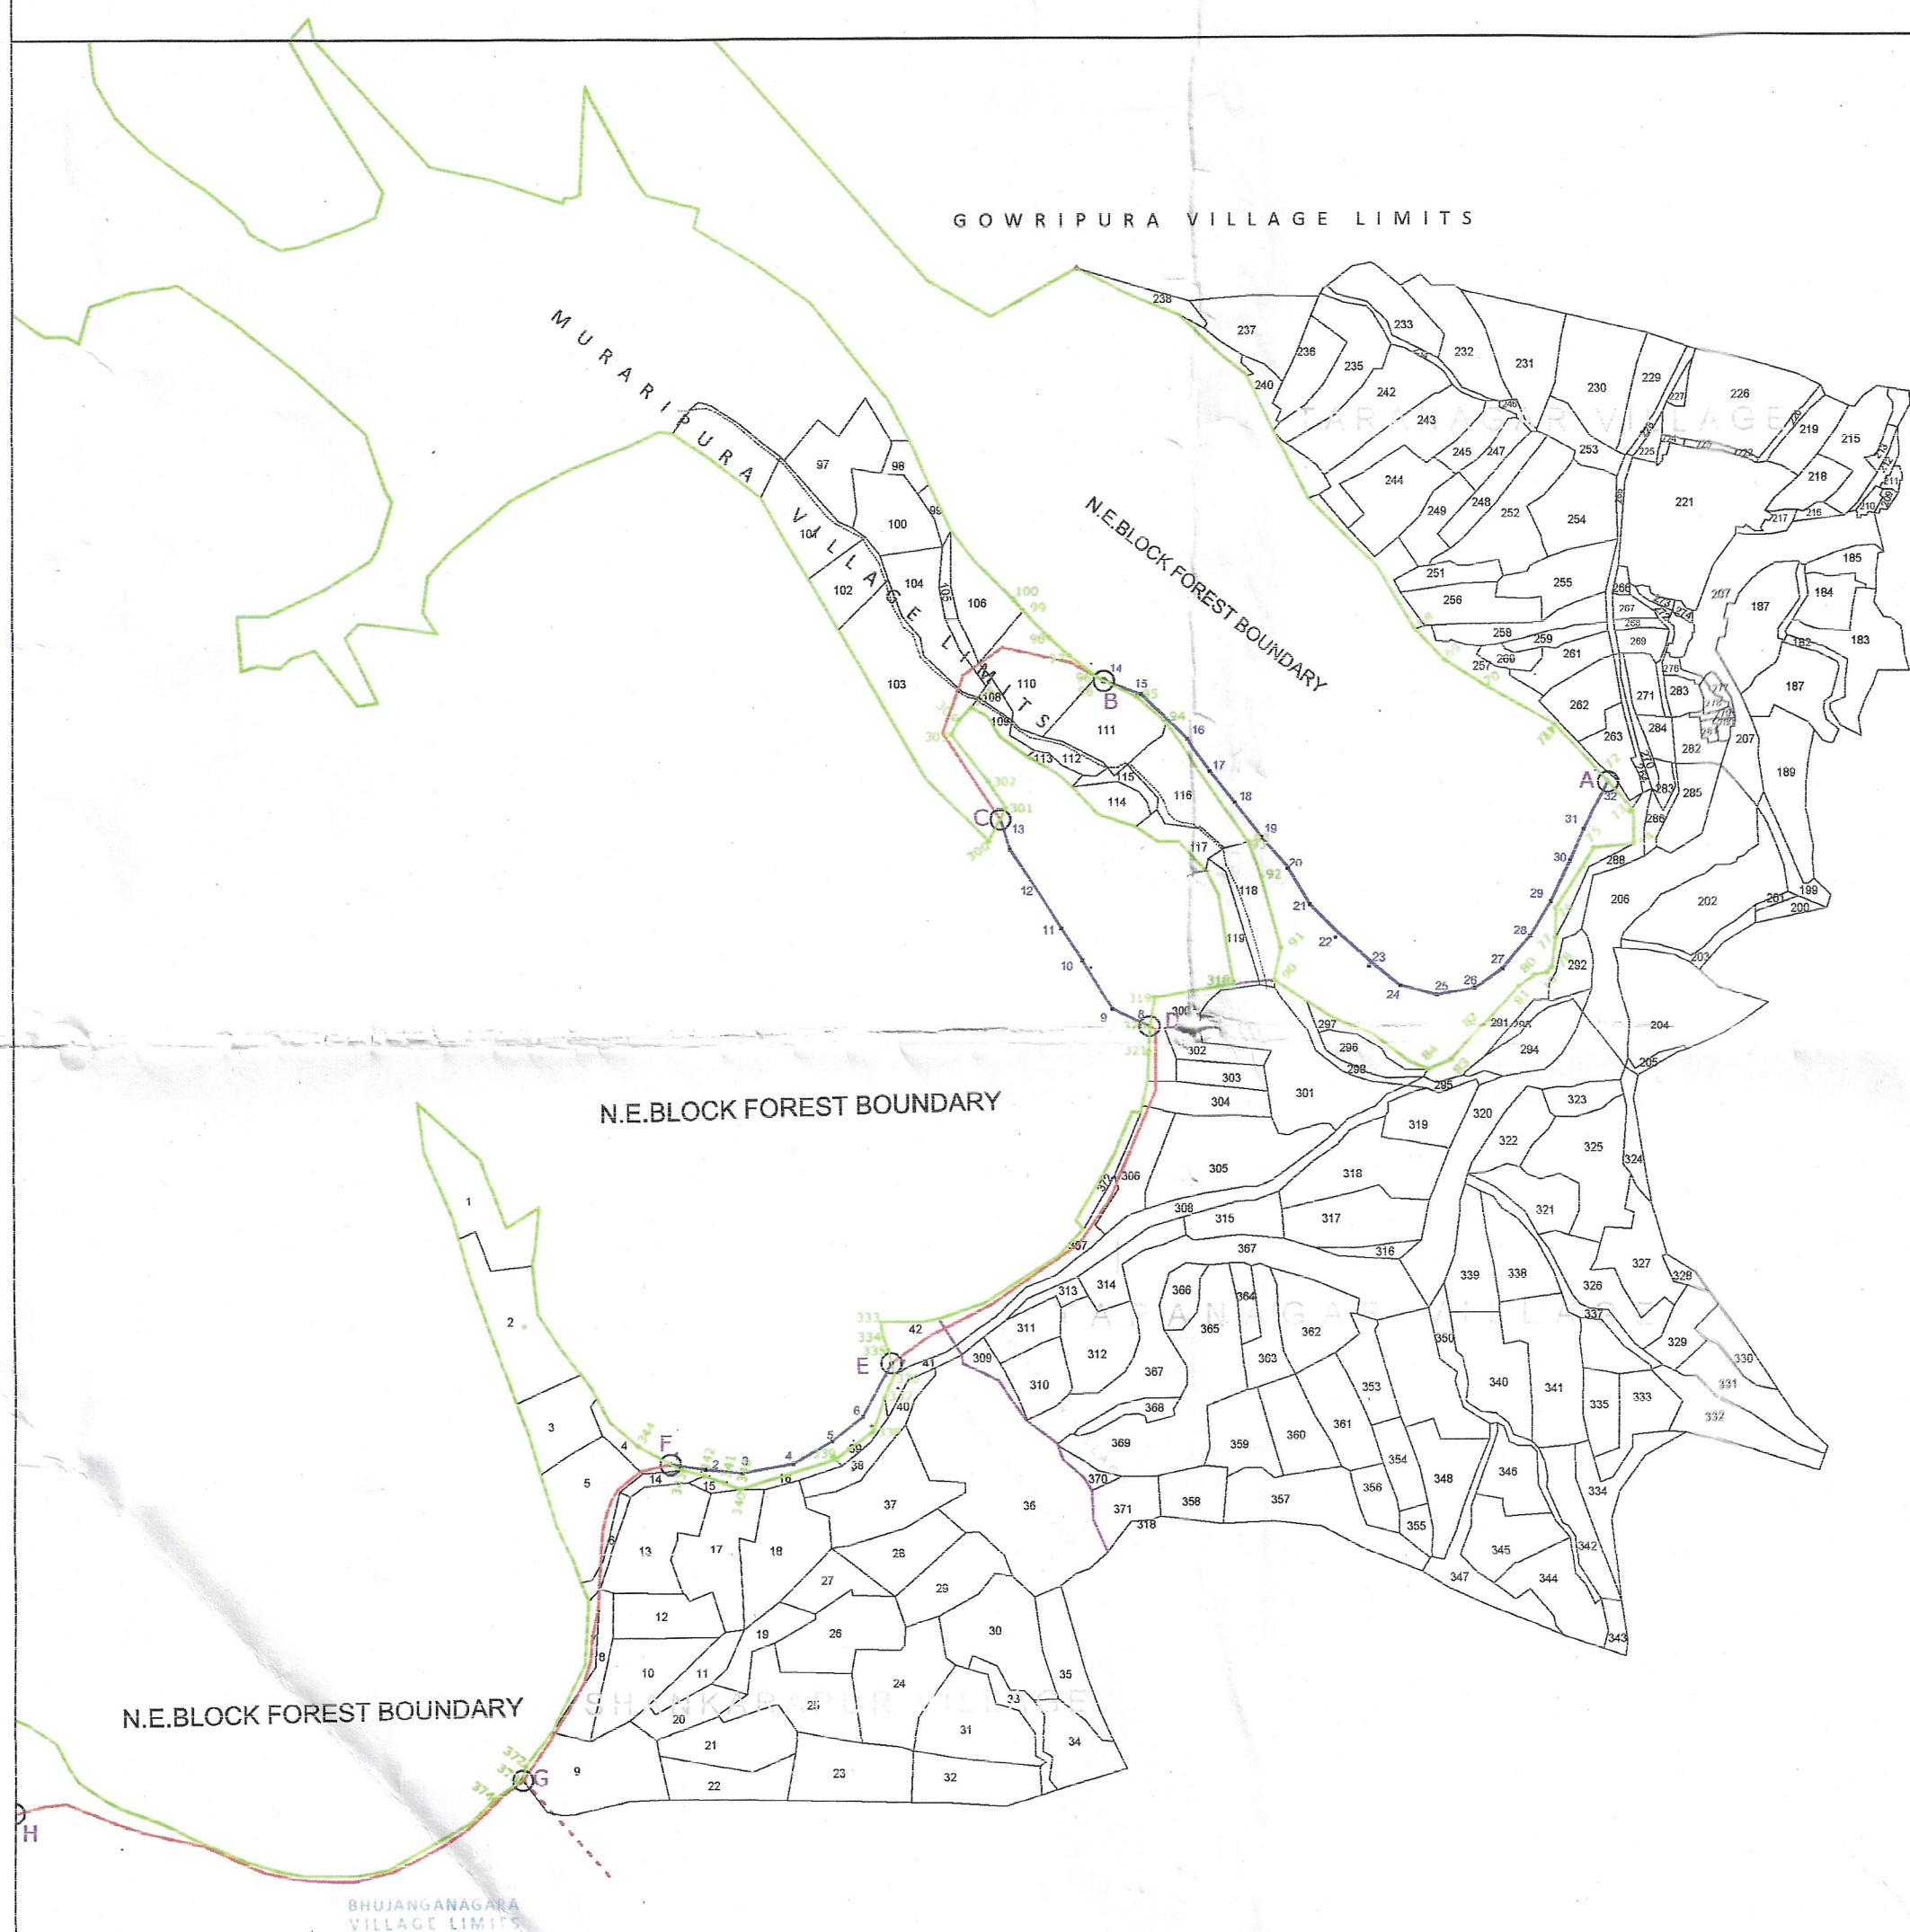

PROPOSED JIO OPTICAL FIBER CABLE LINE
KRISHNANAGARA TO TARANAGARA FOREST LINE GPS READING

POINT NO	LATITUDE	LONGITUDE	POINT NO	LATITUDE	LONGITUDE
01	N 15° 06' 45.3"	E 76° 35' 07.2"	17	N 15° 07' 34.9"	E 76° 35' 45.3"
02	N 15° 06' 44.2"	E 76° 35' 10.4"	18	N 15° 07' 32.5"	E 76° 35' 47.6"
03	N 15° 06' 43.5"	E 76° 35' 13.6"	19	N 15° 07' 30.0"	E 76° 35' 49.9"
04	N 15° 06' 44.4"	E 76° 35' 15.1"	20	N 15° 07' 27.6"	E 76° 35' 52.2"
05	N 15° 06' 45.9"	E 76° 35' 20.6"	21	N 15° 07' 24.6"	E 76° 35' 53.5"
06	N 15° 06' 46.7"	E 76° 35' 22.3"	22	N 15° 07' 21.9"	E 76° 35' 55.3"
07	N 15° 06' 51.6"	E 76° 35' 23.9"	23	N 15° 07' 19.2"	E 76° 35' 57.4"
08	N 15° 07' 16.3"	E 76° 35' 42.9"	24	N 15° 07' 17.5"	E 76° 36' 00.2"
09	N 15° 07' 18.5"	E 76° 35' 40.3"	25	N 15° 07' 17.5"	E 76° 36' 03.4"
10	N 15° 07' 28.9"	E 76° 35' 38.2"	26	N 15° 07' 18.4"	E 76° 36' 06.6"
11	N 15° 07' 23.7"	E 76° 35' 36.3"	27	N 15° 07' 19.3"	E 76° 36' 09.8"
12	N 15° 07' 26.4"	E 76° 35' 34.3"	28	N 15° 07' 21.8"	E 76° 36' 11.3"
13	N 15° 07' 29.2"	E 76° 35' 32.4"	29	N 15° 07' 24.6"	E 76° 36' 12.9"
14	N 15° 07' 43.5"	E 76° 35' 34.8"	30	N 15° 07' 27.6"	E 76° 36' 14.1"
15	N 15° 07' 43.8"	E 76° 35' 37.6"	31	N 15° 07' 29.8"	E 76° 36' 16.6"
16	N 15° 07' 59.4"	E 76° 35' 40.1"	32	N 15° 07' 32.8"	E 76° 36' 15.6"

Datum: WGS 84

NE BLOCK FOREST BOUNDARY GPS READINGS
MAP DATUM: WGS-84


CARN NO	LATITUDE	LONGITUDE	CARN NO	LATITUDE	LONGITUDE
72	N 15° 07' 32.8"	E 76° 36' 15.7"	94	N 15° 07' 36.5"	E 76° 35' 44.1"
73	N 15° 07' 30.3"	E 76° 36' 18.1"	95	N 15° 07' 38.3"	E 76° 35' 42.0"
74	N 15° 07' 27.8"	E 76° 36' 18.2"	98	N 15° 07' 42.6"	E 76° 35' 35.7"
75	N 15° 07' 27.6"	E 76° 36' 15.3"	300	N 15° 07' 28.3"	E 76° 35' 31.1"
76	N 15° 07' 23.3"	E 76° 36' 12.6"	301	N 15° 07' 30.6"	E 76° 35' 32.5"
77	N 15° 07' 21.2"	E 76° 36' 12.5"	302	N 15° 07' 32.5"	E 76° 35' 31.1"
78	N 15° 07' 19.2"	E 76° 36' 12.2"	319	N 15° 07' 17.5"	E 76° 35' 43.1"
79	N 15° 07' 18.8"	E 76° 36' 11.8"	320	N 15° 07' 15.3"	E 76° 35' 42.8"
80	N 15° 07' 18.6"	E 76° 36' 10.9"	335	N 15° 06' 52.9"	E 76° 35' 23.7"
83	N 15° 07' 12.7"	E 76° 36' 04.7"	336	N 15° 06' 51.1"	E 76° 35' 24.0"
84	N 15° 07' 12.0"	E 76° 36' 03.0"	337	N 15° 06' 49.5"	E 76° 35' 23.3"
90	N 15° 07' 18.4"	E 76° 35' 52.0"	342	N 15° 06' 44.2"	E 76° 35' 10.1"
91	N 15° 07' 20.6"	E 76° 35' 52.5"	343	N 15° 06' 44.7"	E 76° 35' 08.5"
92	N 15° 07' 25.6"	E 76° 35' 51.1"	344	N 15° 06' 46.3"	E 76° 35' 05.4"
93	N 15° 07' 28.1"	E 76° 35' 50.1"			

PROPOSED JIO OPTICAL FIBER CABLE LINE
RAJAPURA TO LINGADAHALI FOREST LINE GPS READING

POINT NO	LATITUDE	LONGITUDE	POINT NO	LATITUDE	LONGITUDE
01	N 15° 02' 03.3"	E 76° 40' 14.0"	23	N 15° 04' 54.4"	E 76° 39' 51.8"
02	N 15° 02' 03.4"	E 76° 40' 10.1"	24	N 15° 03' 00.3"	E 76° 39' 50.3"
03	N 15° 02' 03.8"	E 76° 40' 06.5"	25	N 15° 03' 03.5"	E 76° 39' 50.1"
04	N 15° 02' 25.7"	E 76° 39' 52.8"	26	N 15° 03' 06.7"	E 76° 39' 49.6"
05	N 15° 03' 58.4"	E 76° 39' 34.5"	27	N 15° 03' 09.6"	E 76° 39' 48.0"
06	N 15° 03' 59.3"	E 76° 39' 36.1"	28	N 15° 03' 12.2"	E 76° 39' 45.9"
07	N 15° 04' 04.2"	E 76° 39' 40.3"	29	N 15° 03' 14.2"	E 76° 39' 43.5"
08	N 15° 04' 01.2"	E 76° 39' 42.0"	30	N 15° 03' 17.1"	E 76° 39' 41.2"
09	N 15° 04' 10.1"	E 76° 39' 43.2"	31	N 15° 03' 19.3"	E 76° 39' 41.3"
10	N 15° 04' 13.2"	E 76° 39' 43.8"	32	N 15° 03' 33.3"	E 76° 39' 34.6"
11	N 15° 04' 16.3"	E 76° 39' 44.9"	33	N 15° 03' 37.9"	E 76° 39' 32.7"
12	N 15° 04' 19.5"	E 76° 39' 46.0"	34	N 15° 03' 40.7"	E 76° 39' 31.2"
13	N 15° 04' 22.5"	E 76° 39' 46.9"	35	N 15° 03' 44.0"	E 76° 39' 30.7"
14	N 15° 04' 25.7"	E 76° 39' 47.7"	36	N 15° 03' 47.3"	E 76° 39' 30.9"
15	N 15° 04' 28.9"	E 76° 39' 48.0"	37	N 15° 03' 50.5"	E 76° 39' 31.0"
16	N 15° 04' 32.2"	E 76° 39' 48.0"	38	N 15° 03' 53.6"	E 76° 39' 30.3"
17	N 15° 04' 35.4"	E 76° 39' 47.5"	39	N 15° 03' 55.9"	E 76° 39' 28.1"
18	N 15° 04' 38.6"	E 76° 39' 47.0"	40	N 15° 03' 59.0"	E 76° 39' 27.1"
19	N 15° 04' 41.8"	E 76° 39' 47.0"	41	N 15° 04' 02.0"	E 76° 39' 26.0"
20	N 15° 04' 44.8"	E 76° 39' 48.2"	42	N 15° 04' 05.1"	E 76° 39' 26.0"
21	N 15° 04' 47.6"	E 76° 39' 50.0"	43	N 15° 04' 07.9"	E 76° 39' 27.6"
22	N 15° 04' 50.7"	E 76° 39' 50.7"	44	N 15° 04' 09.8"	E 76° 39' 28.4"

Total Forest Area Required for Construction of Project In Reserve Forest										
Range	Forest	Component	Point ID		Start	End	Excavation Width in (M)	cable Length in (M)	Area in sqm	Forest Area in Ha
Sandur	N.E Block Forest	Jio Optical Fiber Cable	A	B	0.30		164.00	492.30	0.0492	
Sandur	N.E Block Forest	Jio Optical Fiber Cable	C	D	0.30		565.00	169.50	0.0169	
Sandur	N.E Block Forest	Jio Optical Fiber Cable	E	F	0.30		581.00	174.30	0.0174	
Bellari	Ubbalagandi R.F.	Jio Optical Fiber Cable	A	B	0.30		112.00	93.60	0.0094	
Bellari	Ubbalagandi Extension R.F.	Jio Optical Fiber Cable	D	E	0.30		2904.20	601.26	0.0601	
Bellari	Marutla R.F.	Jio Optical Fiber Cable	E	F	0.30		876.83	265.05	0.0265	
Bellari	Ubbalagandi NE Extension R.F.	Jio Optical Fiber Cable	G	H	0.30		838.44	251.40	0.0251	
Bellari	Ubbalagandi NE Extension R.F.	Jio Optical Fiber Cable	H	I	0.30		371.39	111.42	0.0111	
Total Forest Area								7189.86	2156.83	0.2155

Jio Optical Fiber Cable Passing Through Revenue Land Details								
Village	Component	Point ID			Excavation Width in (M)	cable Length in (M)	Area in sq m	Forest Area in Ha
		Start	End					
Marutpura	Jio Optical Fiber Cable	B	C	0.30	693.03	207.91	0.0208	
Tannurpura	Jio Optical Fiber Cable	D	E	0.30	998.44	299.53	0.0299	
Shandurpura	Jio Optical Fiber Cable	F	G	0.30	866.91	242.07	0.0242	
Bhujangannur	Jio Optical Fiber Cable	G	H	0.30	1200.10	360.03	0.0360	
Ripura	Jio Optical Fiber Cable	B	C	0.30	414.68	124.40	0.0124	
Ubbalagandi	Jio Optical Fiber Cable	C	D	0.30	4152.14	1239.64	0.1240	
Aymahalli	Jio Optical Fiber Cable	F	G	0.30	434.27	130.28	0.0130	
Lingadahalli	Jio Optical Fiber Cable	I	J	0.30	1015.05	304.51	0.0304	
Total Revenue Area						9694.62	2908.37	0.2907

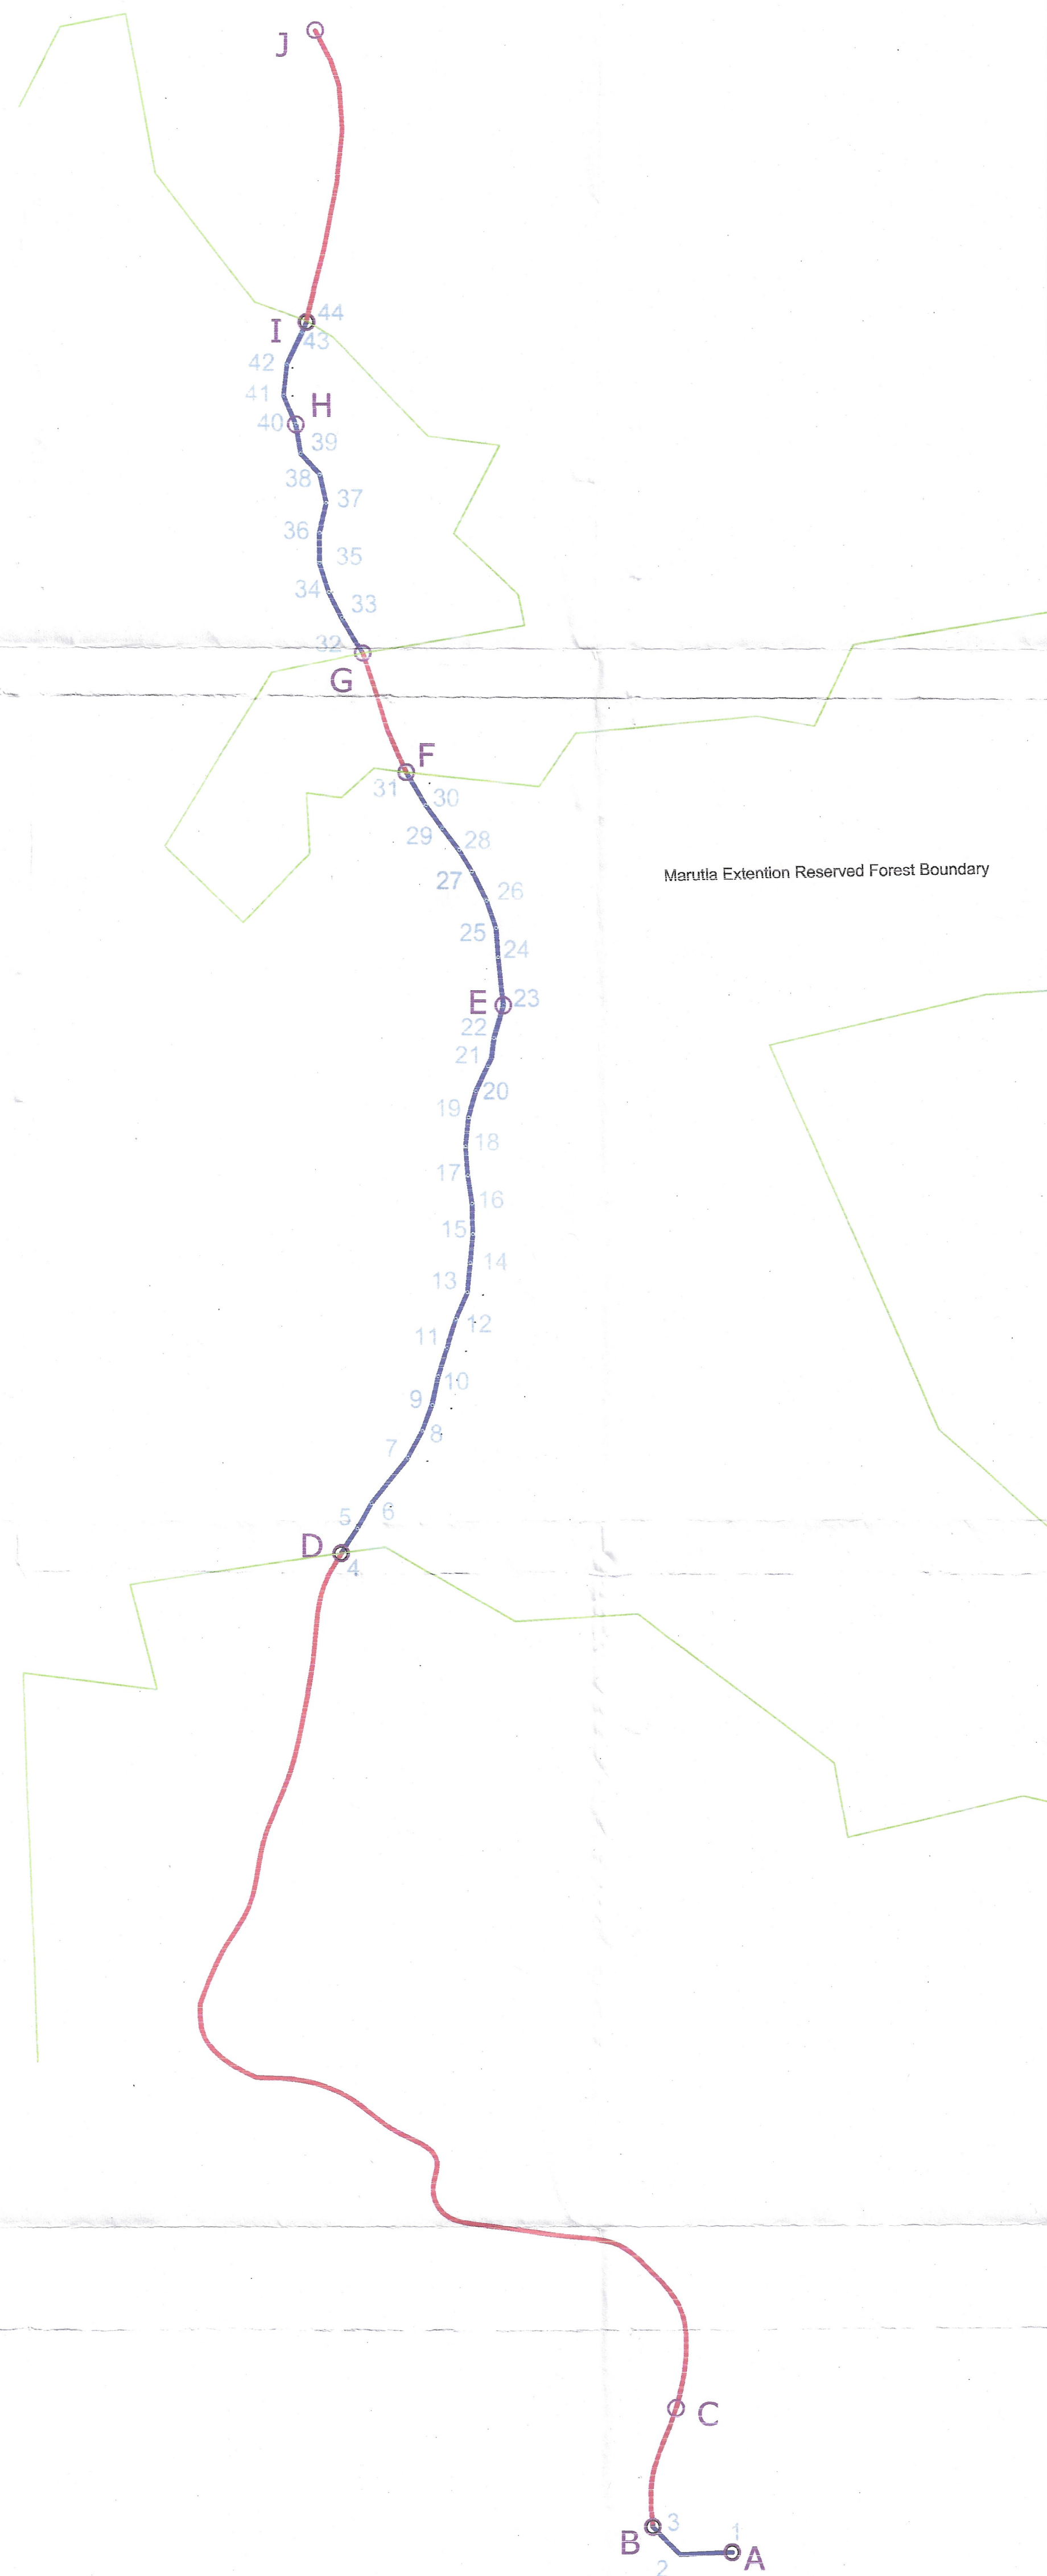

I N D E X

- Roads
- Contours
- Villages
- Nallah/Tanks
- N.E. Block Forest Boundary
- Marutla Extension Reserved Forest Boundary
- Proposed Jio Optical Fiber Cable passing in Forest land
- Proposed Jio Optical Fiber Cable passing in revenue land

Dy. RFO Cum Surveyor
Kadambra Section
Bellari Range, BALLARI

Deputy Range Forest Officer
Cum Surveyor
Kadambra Section,
Sandur North Range

Range Forest Officer
North Range
Sandur

Assistant Conservator of Forests,
Bellary Sub-Division, Bellary

RANGE FOREST OFFICER,
BALLARI PANGE, BALLARI