

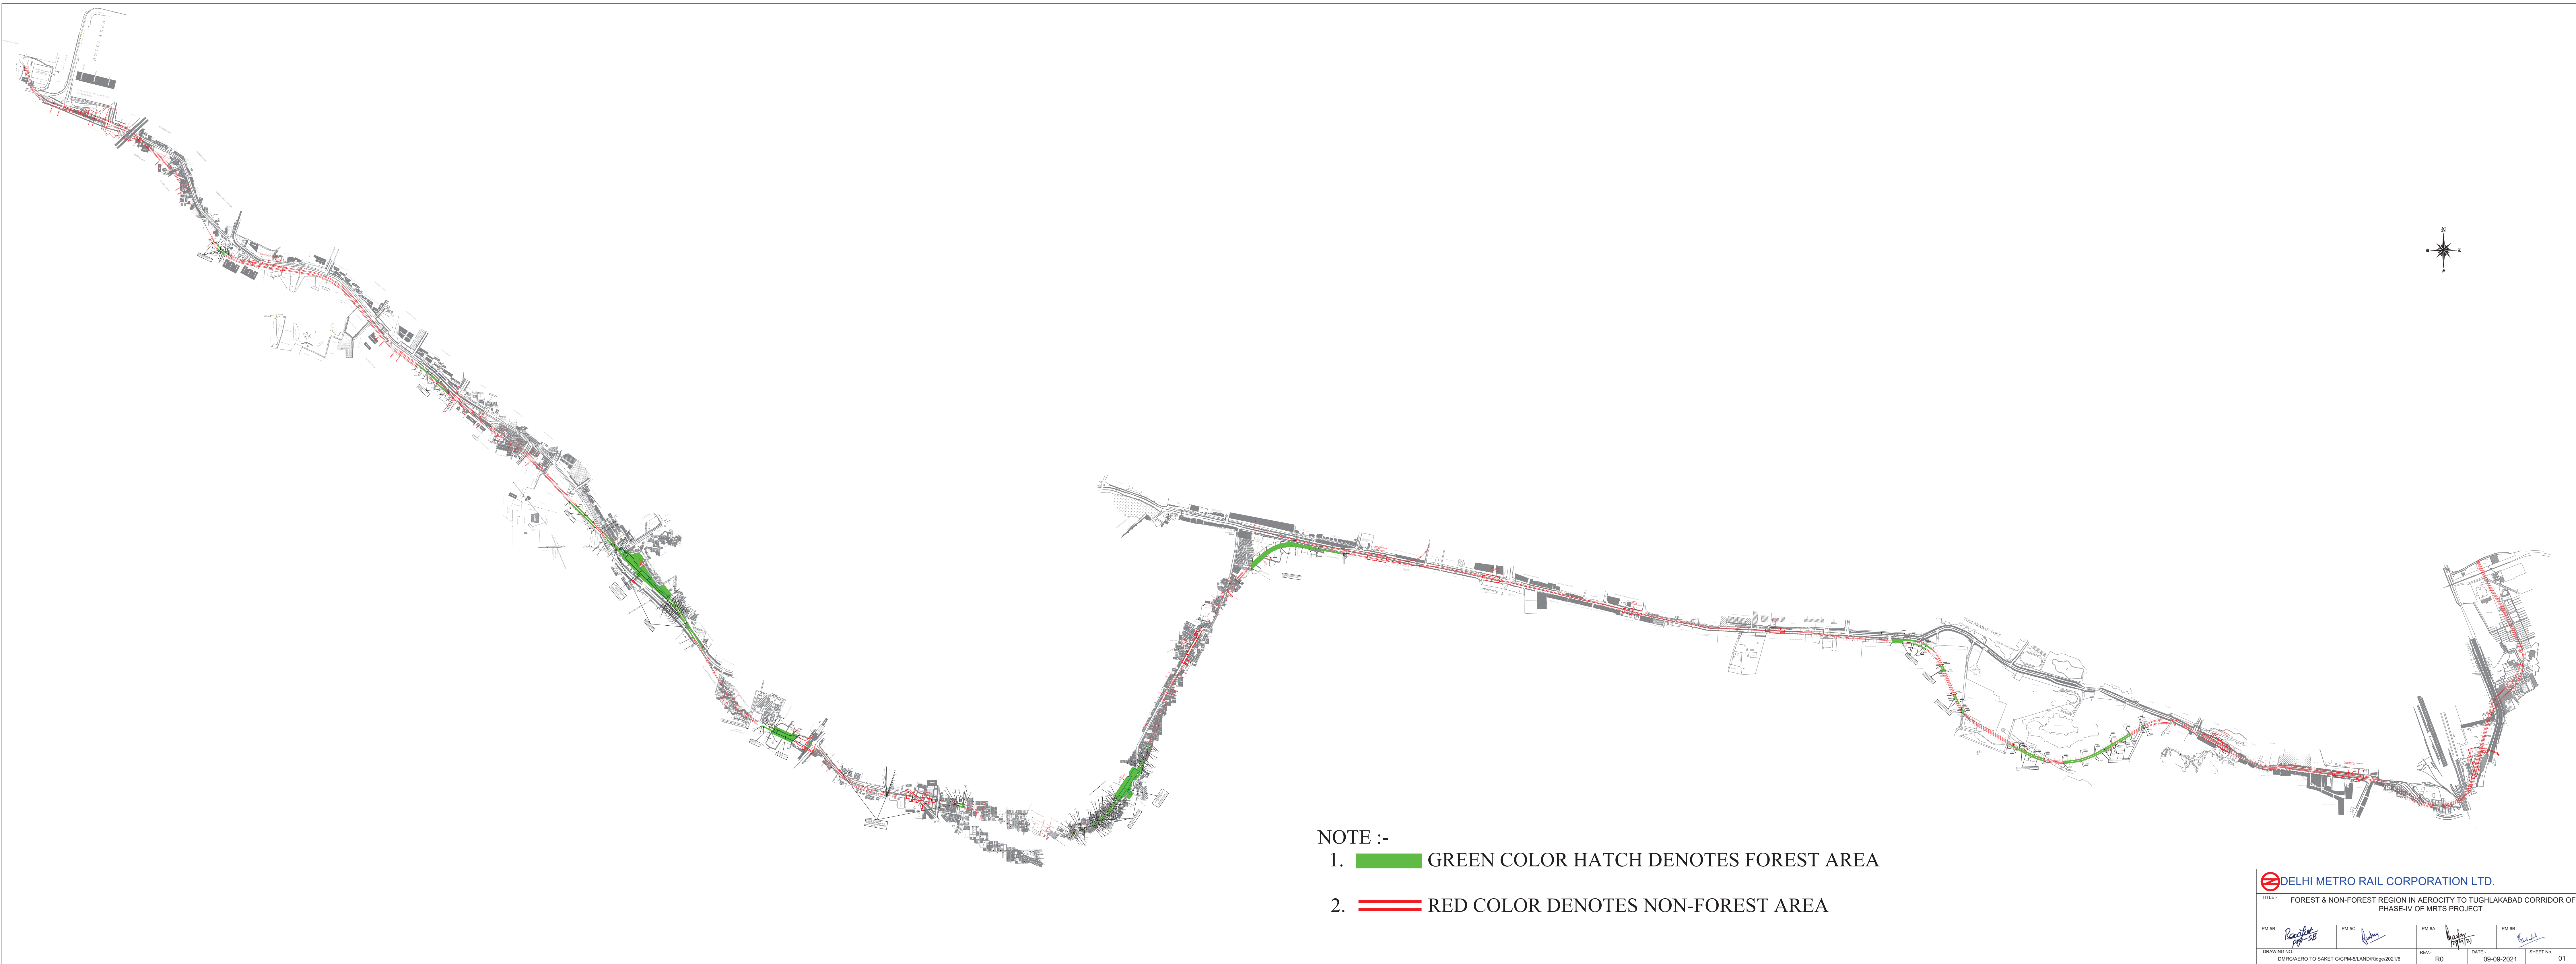


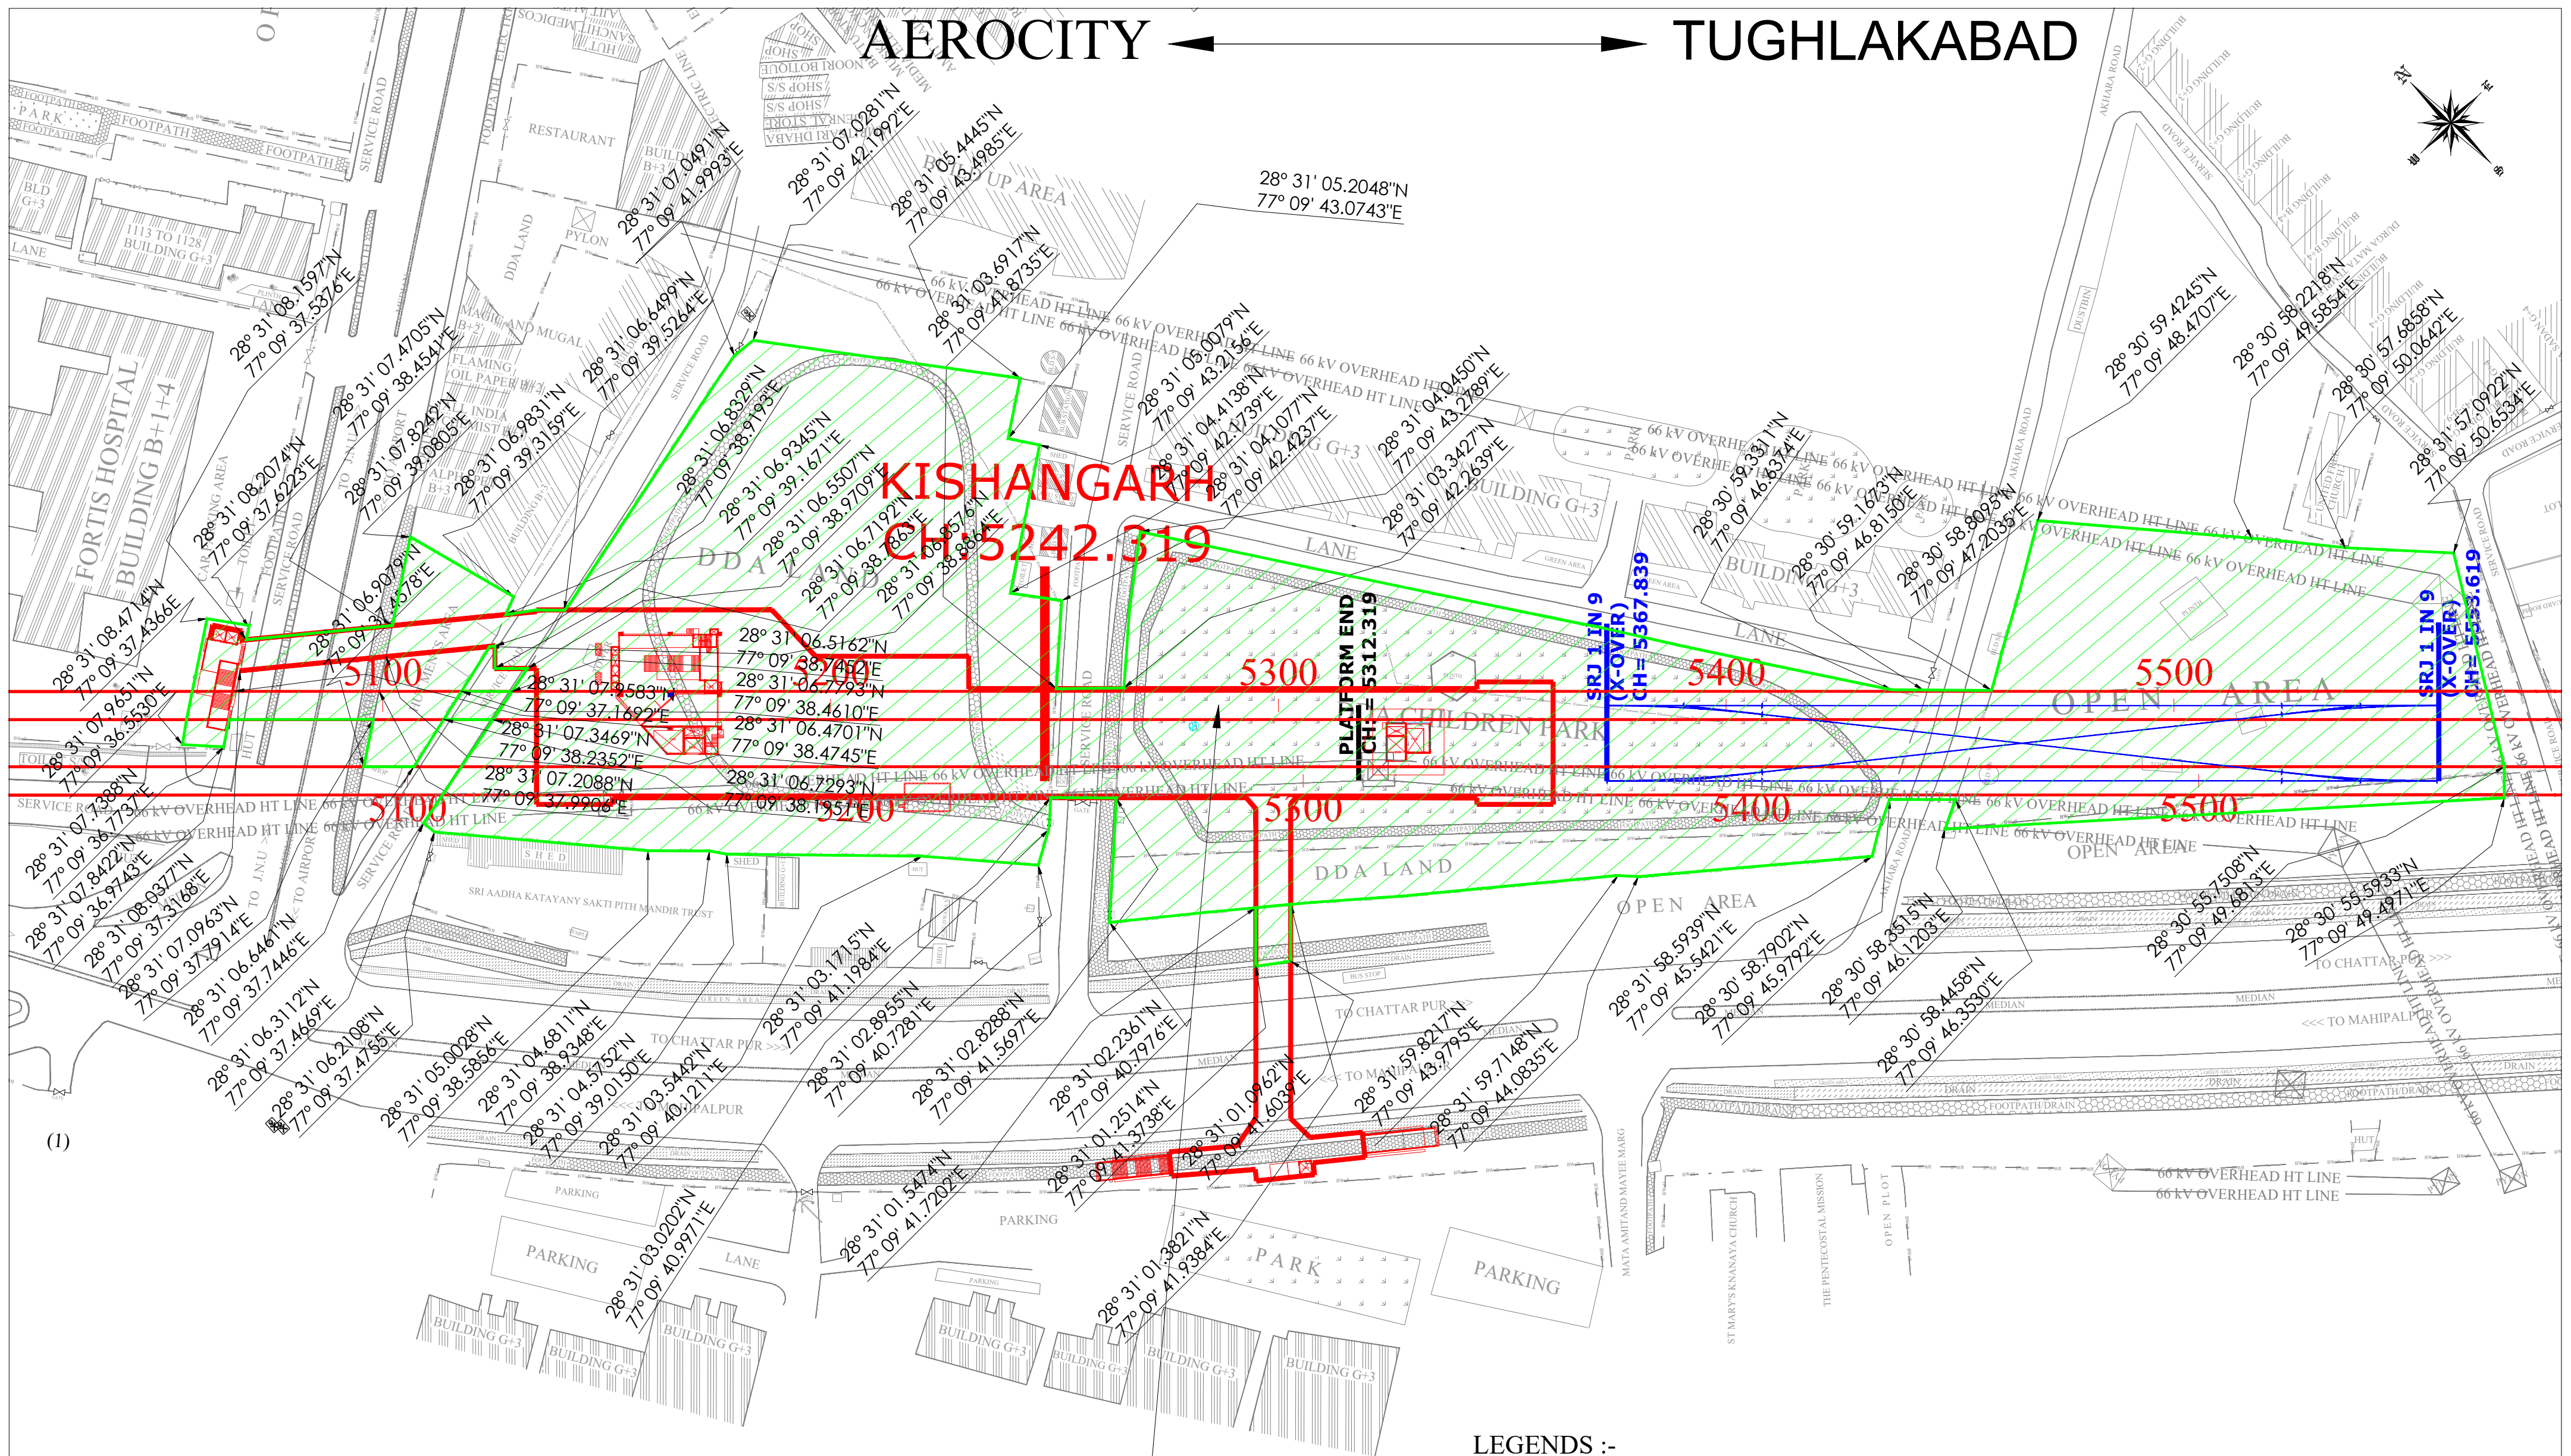


AEROCITY

TUGHLAKABAD

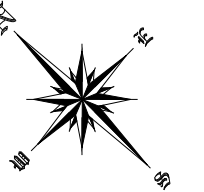

(I)

LEGENDS :-


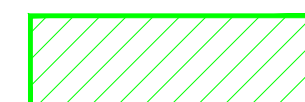


NOTIFIED SOUTH CENTRAL
RIDGE - STATION AREA

KISHANGARH STATION
NOTIFIED SOUTH CENTRAL RIDGE
TOTAL AREA = 3.16 Ha.


 DELHI METRO RAIL CORPORATION LTD.			
TITLE:- RIDGE AREA OF KISHANGARH STATION OF AEROCITY TO TUGHLAKABAD CORRIDOR OF PHASE-IV OF MRTS PROJECT			
AM :-	<i>Abhishek</i>	PM :-	<i>Ranjan</i> ppf-SB
DATE:-	09.09.2021	REV:-	R0
DRAWING NO.:-	DMRC/AERO TO SAKET G/CPM-5/LAND/RIDGE/2021/2	SHEET NO.	2
		SHEET SIZE:-	A-2
		SCALE:-	1:1000

AEROCITY ← → TUGHLAKABAD

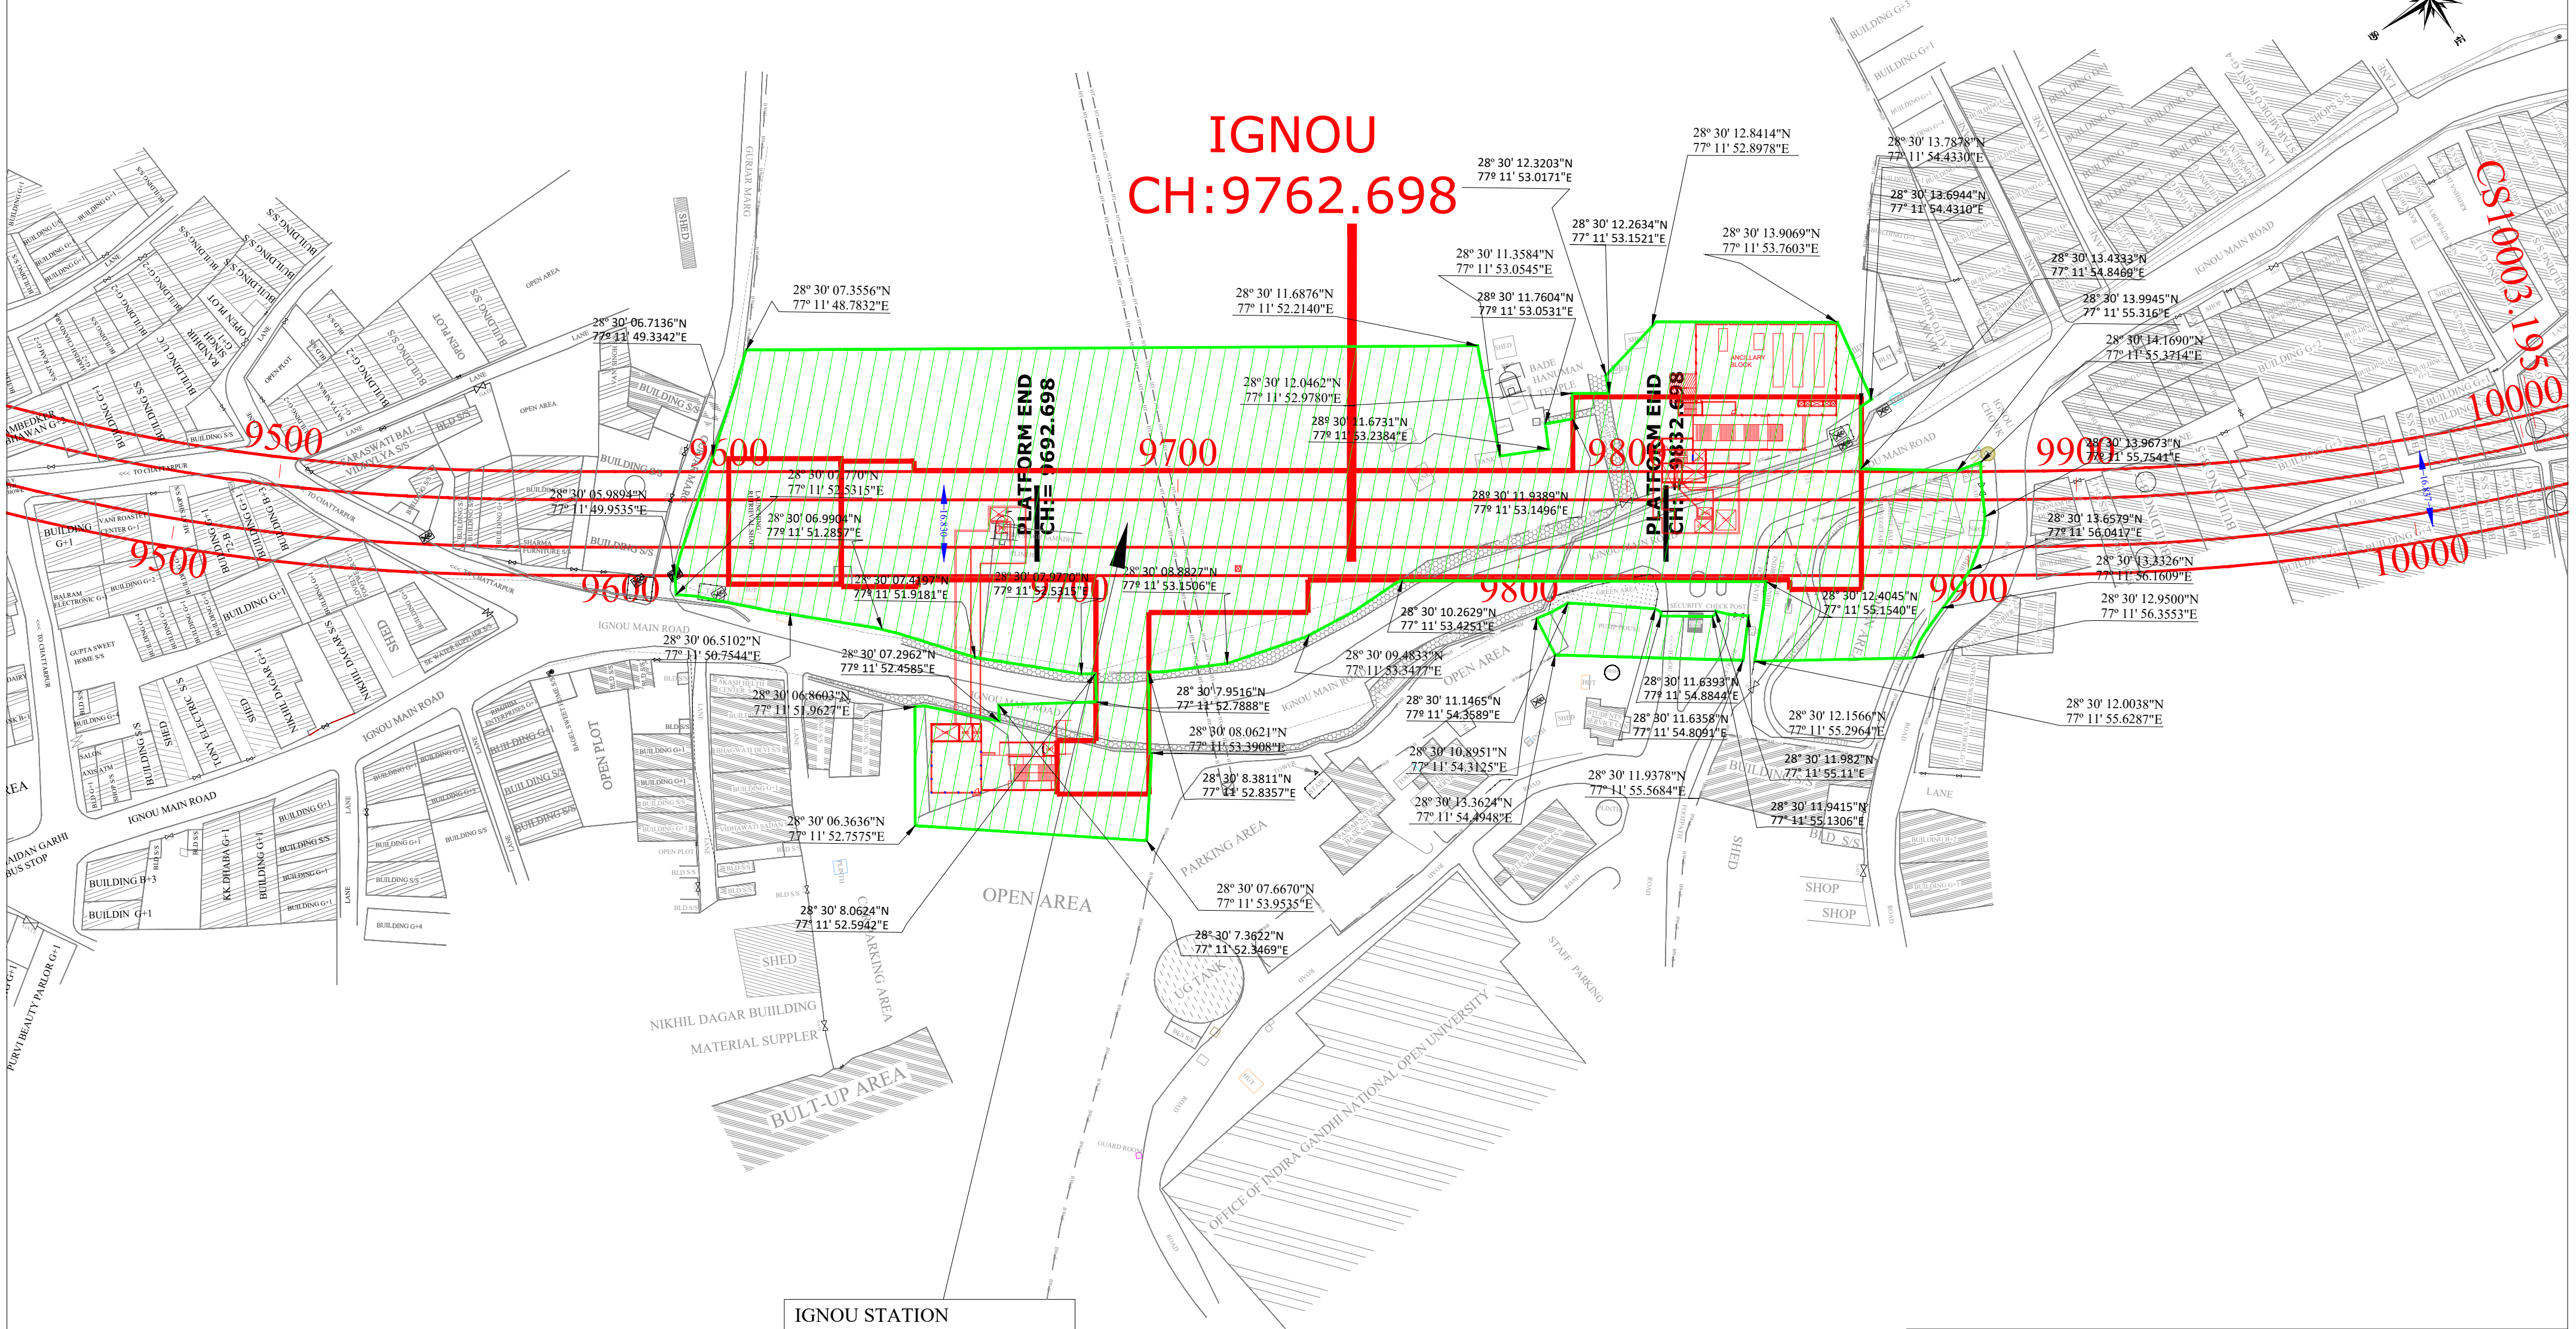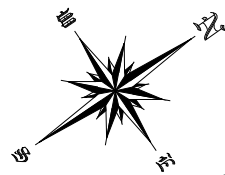


IGNOU STATION
NOTIFIED SOUTHERN RIDGE
AREA = 1.85 Ha.

LEGENDS :-

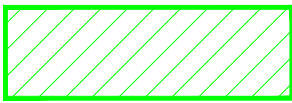

NOTIFIED SOUTHERN
RIDGE - STATION AREA

 DELHI METRO RAIL CORPORATION LTD.

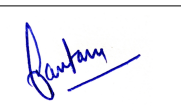TITLE:- RIDGE AREA OF IGNOU STATION OF AEROCITY TO TUGHLAKABAD CORRIDOR OF PHASE-IV OF MRTS PROJECT			
AM :- 	PM :- 		
DATE:- 09.09.2021	REV:- R0	SHEET NO. 3	
DRAWING NO.:- DMRC/AERO TO SAKET G/CPM-5/LAND/RIDGE/2021/3	SHEET SIZE:- A-2	SCALE:- 1:1000	