


FINAL SURVEY CONTOUR PLAN OF GRAHAN KASOL-S.H.E.P. 5.00 MW. TEH. & DISTT. KULLU (HP)

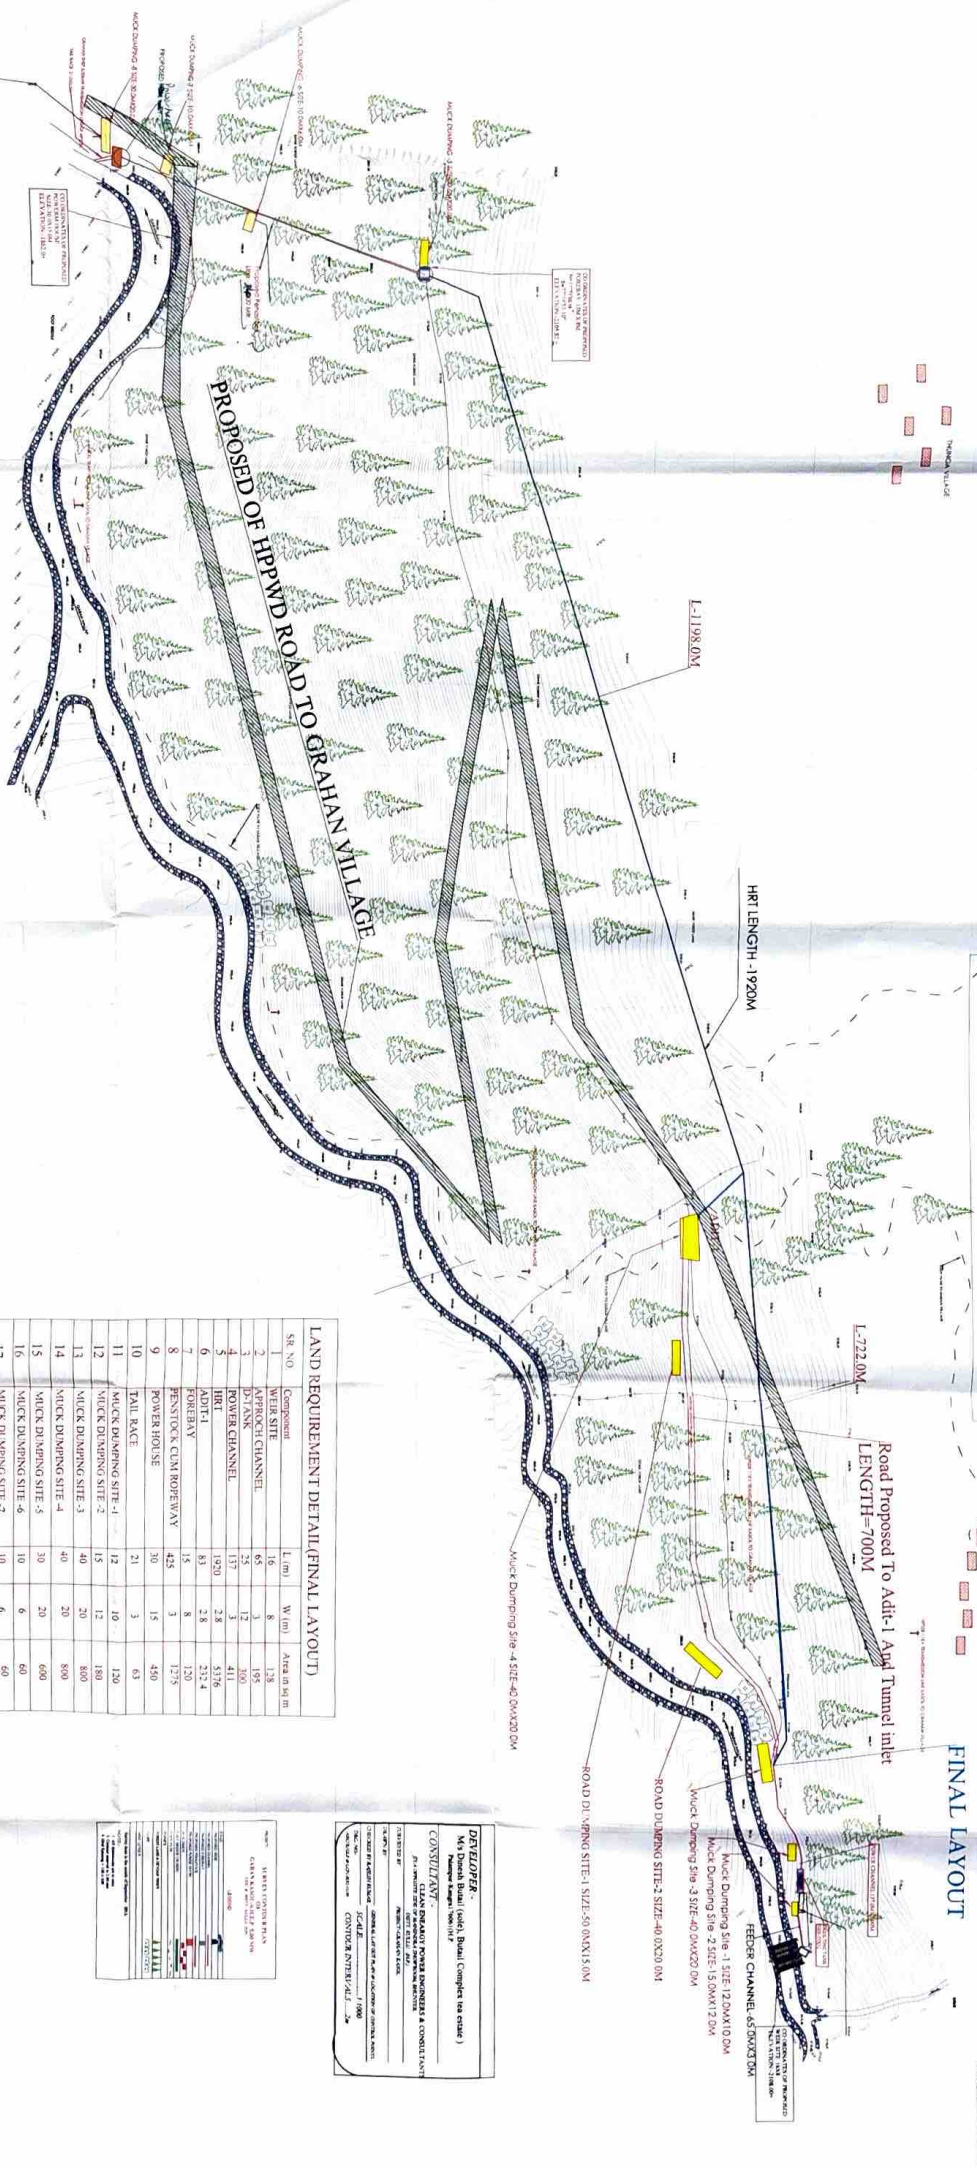

LAND REQUIREMENT DETAIL(FINAL LAYOUT)

S/R NO	Component	L (m)	W (m)	Area in sq.m
1	WEIR SITE	16	8	128
2	APPROACH CHANNEL	65	3	195
4	HRIT	1920	2.8	5376
5	ADIT-1	83	2.8	232.4
6	FOREBAY	15	8	120
7	PENSTOCK CUM ROPEWAY	425	3	1275
8	POWER HOUSE	30	15	450
9	TAIL RACE	21	3	63
10	MUCK DUMPING SITE-1	12	10	120
11	MUCK DUMPING SITE-2	15	12	180
12	MUCK DUMPING SITE-3	40	20	800
13	MUCK DUMPING SITE-4	40	20	800
14	MUCK DUMPING SITE-5	30	20	600
15	MUCK DUMPING SITE-6	10	6	60
16	MUCK DUMPING SITE-7	10	6	60
17	MUCK DUMPING SITE-8	30	20	600
18	ROAD	700	4	2800
19	ROAD DUMPING SITE-1	50	15	750
20	ROAD DUMPING SITE-2	40	20	800
21	ROAD DUMPING SITE-3	40	20	800
22	TUNNEL FACE CUTTING	316X5		90

TOTAL LAND REQUIRED =16211.05sqm,1.62HECT.





