




निर्वाह के लिए नहीं NOT FOR EXPORT

OPEN SERIES
MAP

No. G44T7

Scale 1:50,000

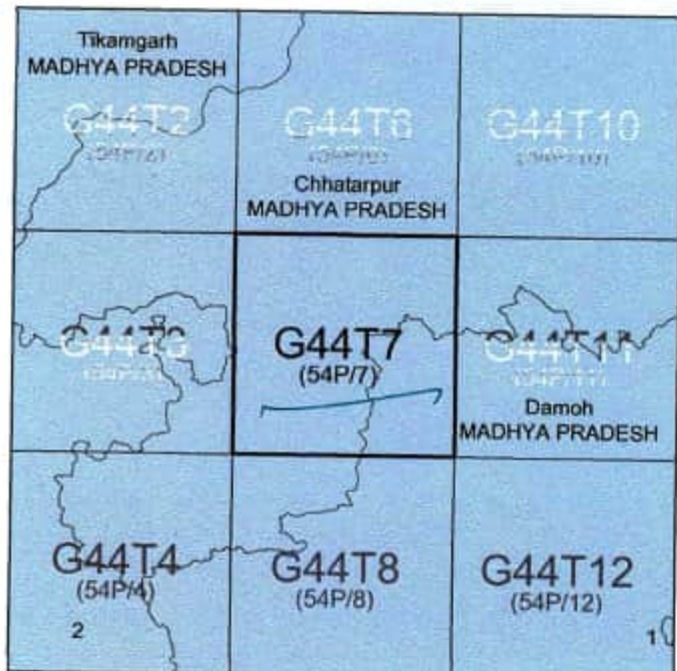

1 Panna, MADHYA PRADESH.
2 Sagar, MADHYA PRADESH.

भारतीय सर्वेक्षण विभाग

SURVEY OF INDIA

1st Edition 2010.

₹ 300/- (तीन सौ रुपये मात्र)

CONVENTIONAL SYMBOLS



REFERENCE

NH 86 National Highway No. 86.

NOTES

Heights are in metres and above Indian mean sea level.
Contours are approximate.
A relative height, Δ , represents the approximate height, in metres, between the top and bottom of

PROJECT DIRECTOR
MHA PIU SAGAR

COMPILATION INDEX



Projection - UTM Datum - WGS 84

Magnetic Variation from True North about West in 2005
(Decreasing by about 1° annually).

Scale 1:50,000
500 m to 1 cm
2 cm to 1 km
CONTOUR INTERVAL 20 METRES



For further details about this map, please contact
Director
Madhya Pradesh Geo-Spatial Data Centre
Survey of India
Survey Colony, Vijaynagar
Jabalpur.

WEBSITE - www.surveyofindia.gov.in

Reproduction in whole or part by any means is prohibited
without the written permission of Survey of India, the
National Mapping Agency.

Project Road Alignment Marked on SOI Toposheet Map of Chhatarpur Division
(Chhatarpur District)


Project Name:- Improvement and Upgradation of existing 2-lane to 4-lane with paved
shoulders, with/without Service Roads including Realignments and Shahgarh &
Hirapur Bypasses from Mohari to Satai Ghat section of NH-934 & NH-34 (old NH-86)
from Design Km 50+300 (Existing Km 49.789) to Design Km 89+878 (Existing Km
90.302) in the state of Madhya Pradesh (Package-2) under Bharatmala Pariyojana


Legend

- Proposed_Centerline
- Proposed_RoW
- Existing Road
- Forest Land to be Diverted-Chhatarpur Division
- Forest Land to be Diverted-Sagar North Division
- Revenue Forest

2000 1000 0 2000 4000 6000
Meters

Scale 1:50,000

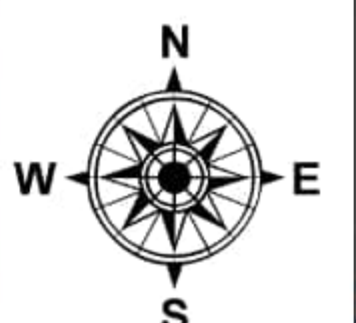

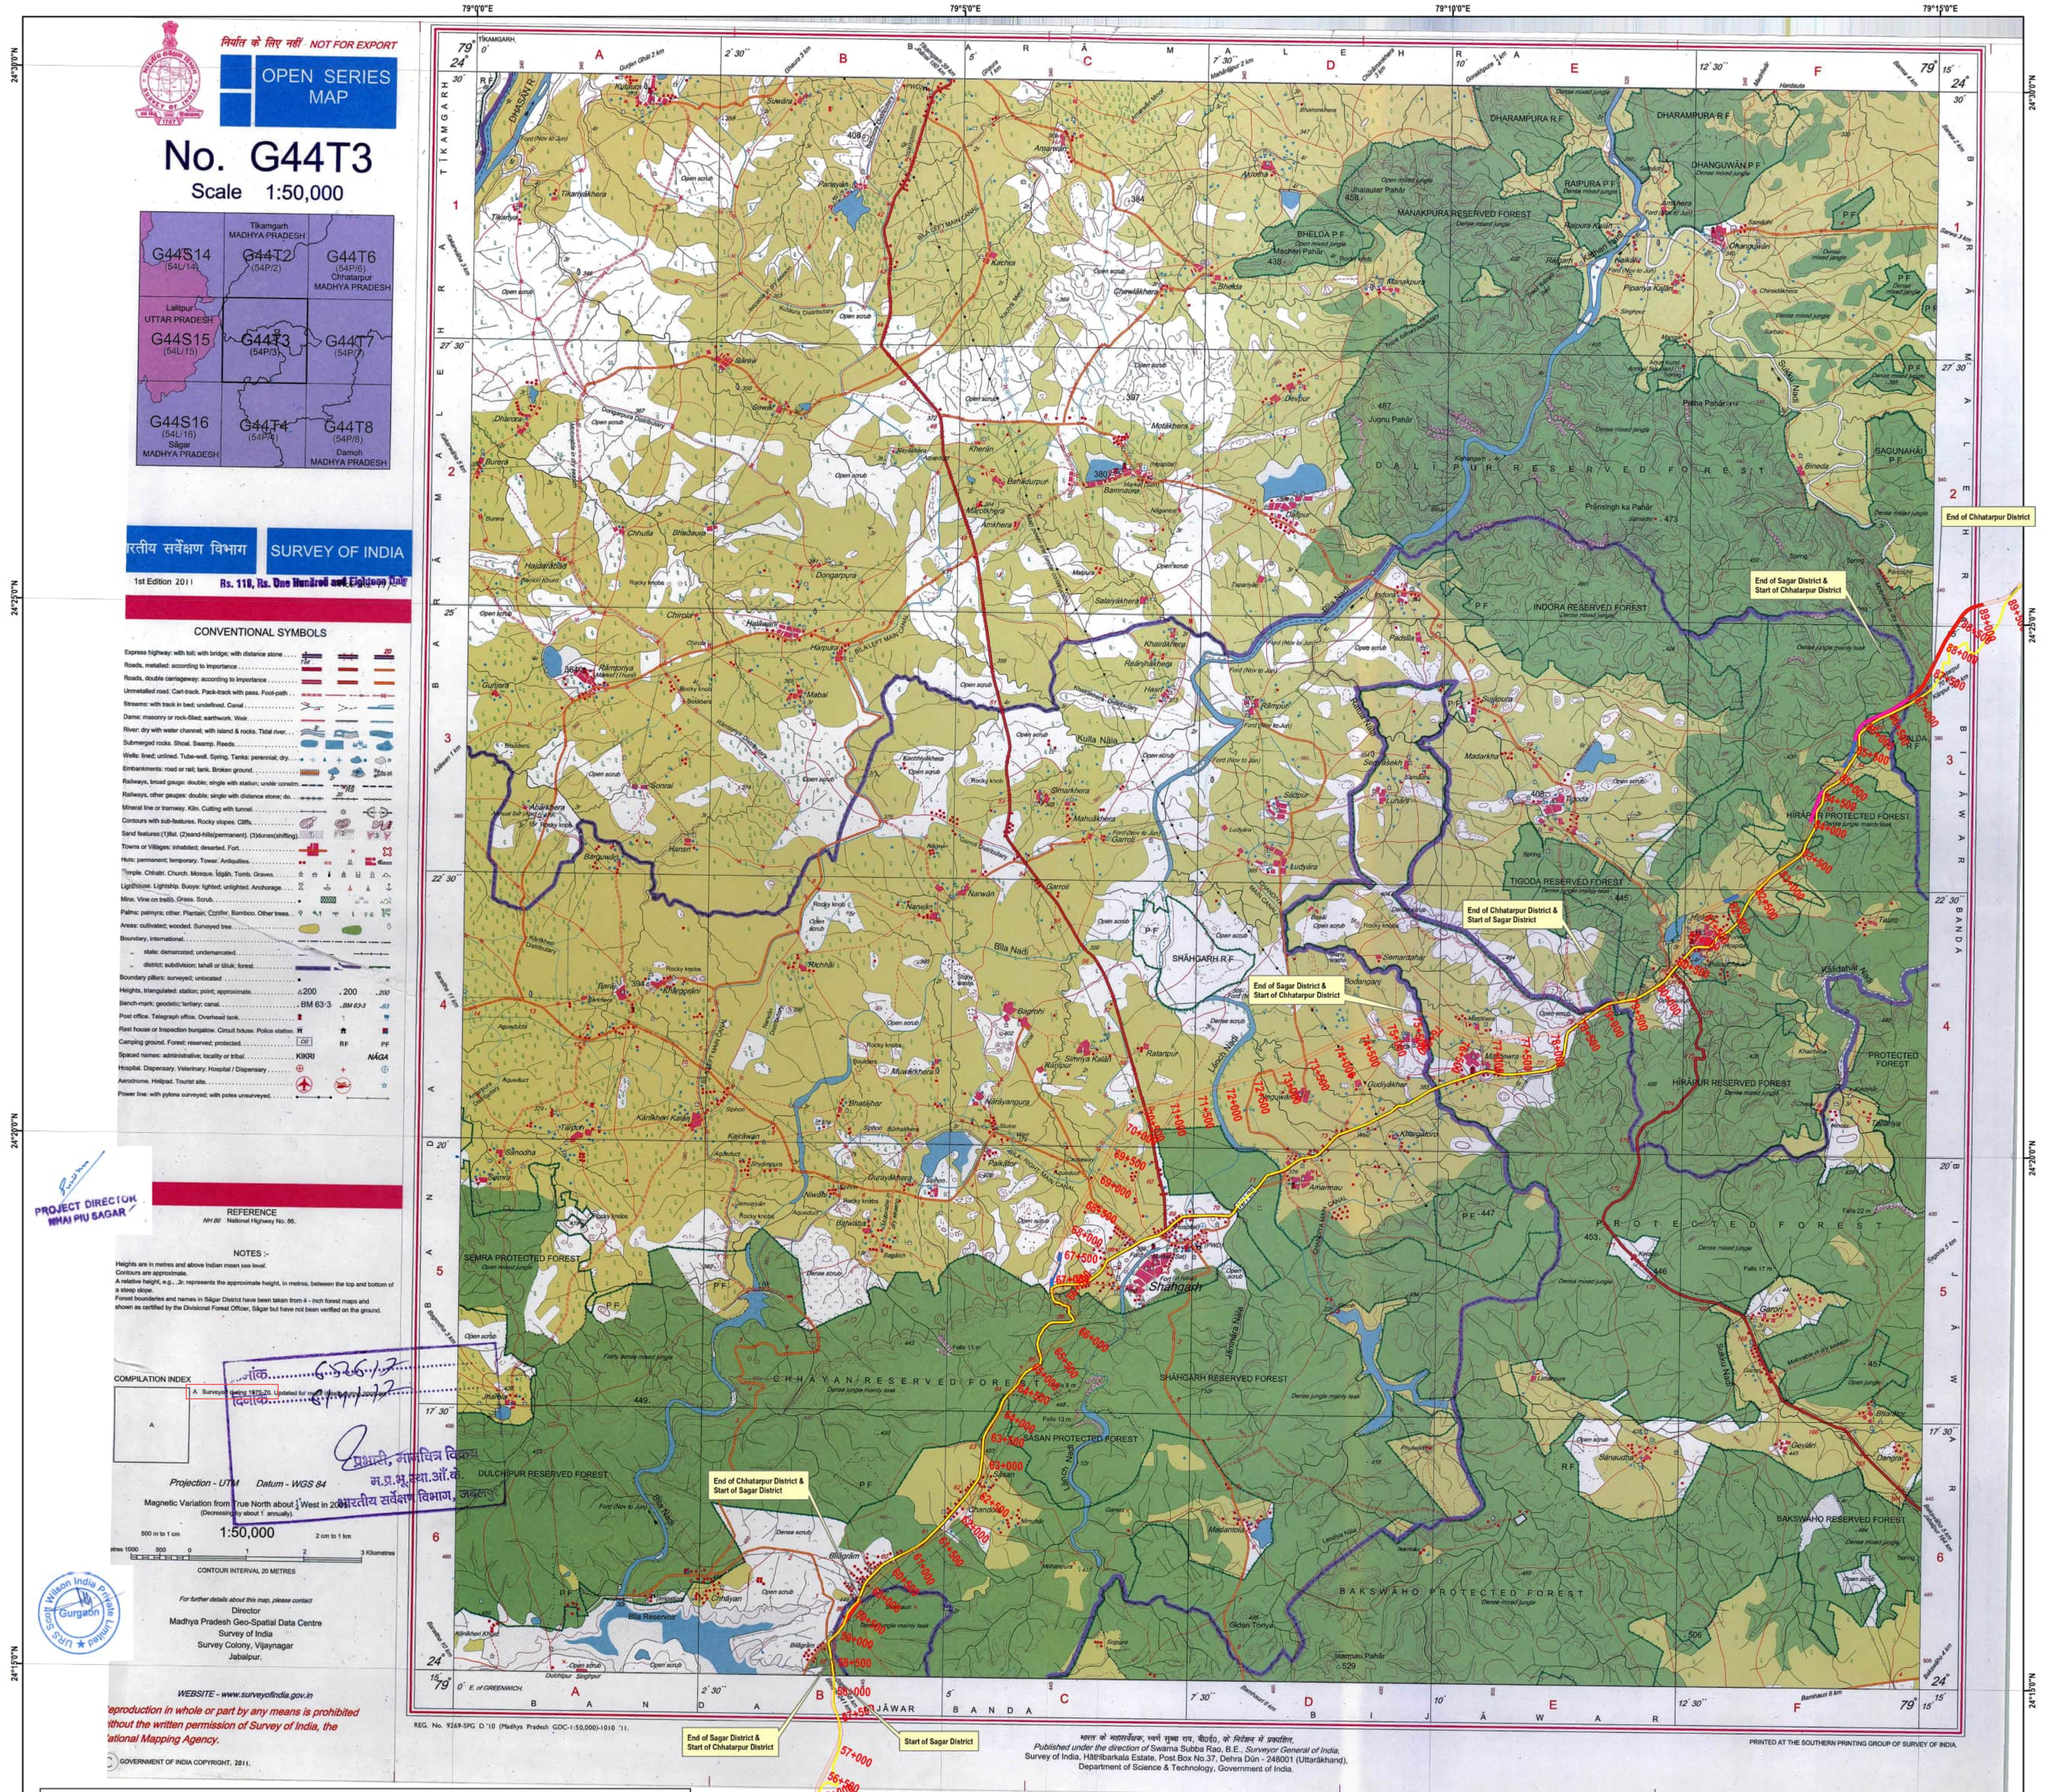

Project Road Alignment Marked on SOI Toposheet Map of Chhatarpur Division (Chhatarpur District)

Project Name:- Improvement and Upgradation of existing 2-lane to 4-lane with paved shoulders, with/without Service Roads including Realignments and Shahgarh & Hirapur Bypasses from Mohari to Satai Ghat section of NH-934 & NH-34 (old NH-86) from Design Km 50+300 (Existing Km 49.789) to Design Km 89+878 (Existing Km 90.302) in the state of Madhya Pradesh (Package-2) under Bharatmala Pariyojana

Legend


Proposed_Centerline	Forest Land to be Diverted-Chhatarpur Division
Proposed_RoW	Forest Land to be Diverted-Sagar North Division
Existing Road	Revenue Forest

2000 1000 0 2000 4000 6000

Meters

Scale 1:50,000

N
W E
S

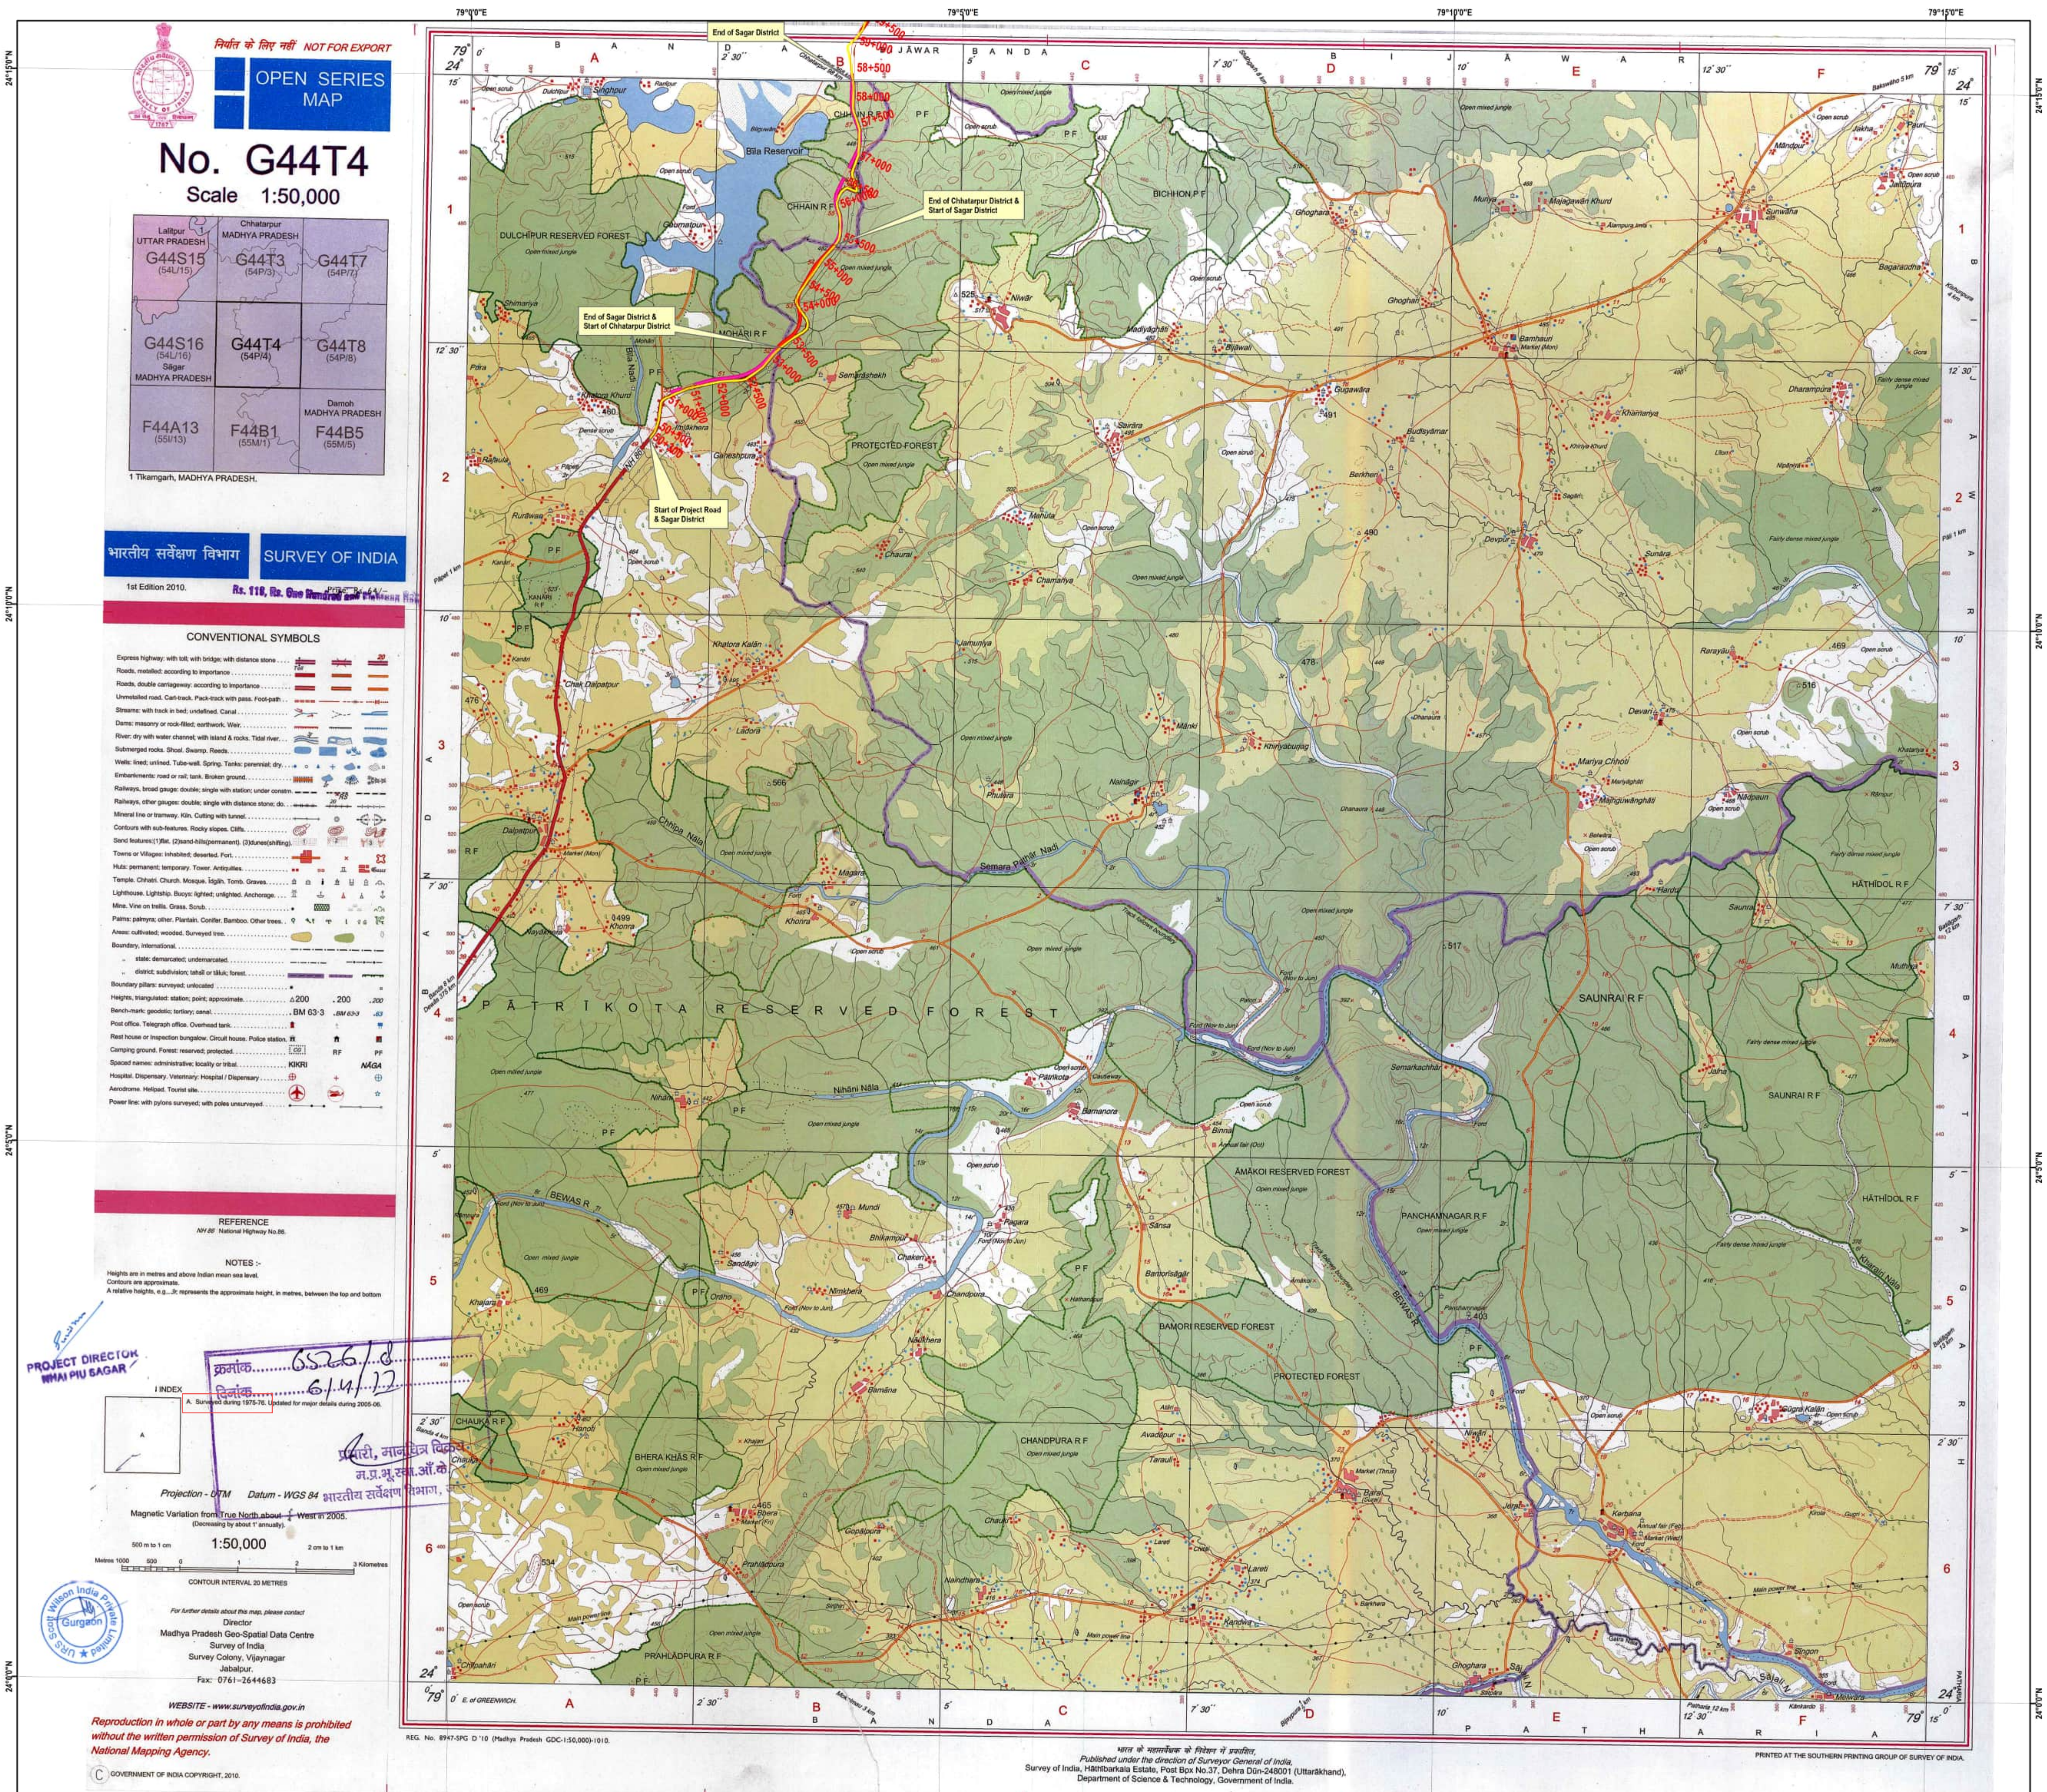

Project Road Alignment Marked on SOI Toposheet Map of Chhatarpur Division (Chhatarpur District)

Project Name:- Improvement and Upgradation of existing 2-lane to 4-lane with paved shoulders, with/without Service Roads including Realignments and Shahgarh & Hirapur Bypasses from Mohari to Satai Ghat section of NH-934 & NH-34 (old NH-86) from Design Km 50+300 (Existing Km 49.789) to Design Km 89+878 (Existing Km 90.302) in the state of Madhya Pradesh (Package-2) under Bharatmala Pariyojana

Legend

- Proposed_Centerline
- Proposed_RoW
- Existing Road
- Forest Land to be Diverted-Chhatarpur Division
- Forest Land to be Diverted-Sagar North Division
- Revenue Forest

