


File No

:- FP/JK/ROAD/537542020

Date of Proposal

:-11/11/2020

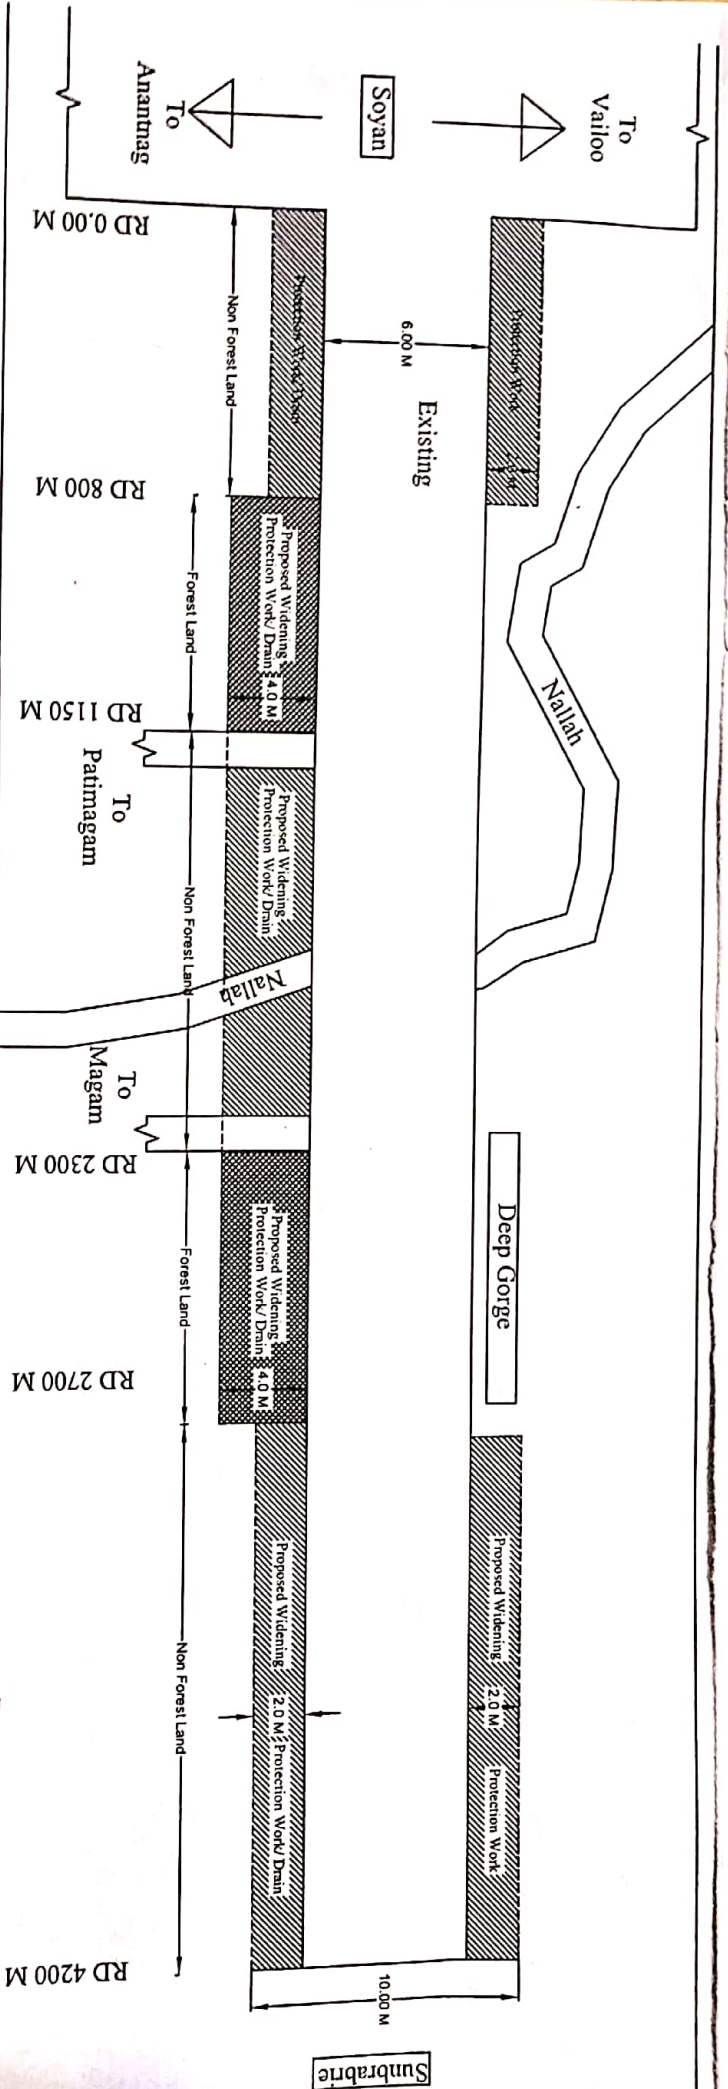

Non-Forest/Forest Land Calculation

Non Forest Land

RD 0.00M to 800M = $800 \times 4.0 = 3200 \text{ SQM}$ or 0.32 Ha

RD 1150 M to 2300 M = $1150 \times 4.0 = 4600 \text{ SQM}$ or 0.46 Ha

RD 2700 M to 4200 M = $1500 \times 4 = 6000 \text{ SQM}$ or 0.60 Ha

Total Non Forest Land = 13800 SQM or 1.38 Ha

Forest Land

RD 800 M to 1150 M = $350 \times 4.00 = 1400 \text{ SQM}$ or 0.14 Ha

RD 2300 M to 2700M = $400 \times 4.0 = 1600 \text{ SQM}$ or 0.16 Ha

Total Forest Land = 3000 SQM or 0.30 Ha.

SITE PLAN FOR DIVERSION OF FOREST LAND FOR UPGRADATION AND MAINTENANCE OF T03- SOYAN SUNBRABRIE (WASTE PLASTIC) PKG.NO JK01-2002 LENGTH 4.20 KM

Date :- 11-11-2020

PIU :- PMGSY DIVISION ANANTNAG

Signature

Ex. Engineer

PMGSY Division

Anantnag