


JALAUN TO ORAI FOUR LANE (CH.354.00 TO 363.50, 364.20 TO 367.70, 367.70 TO 369.50)

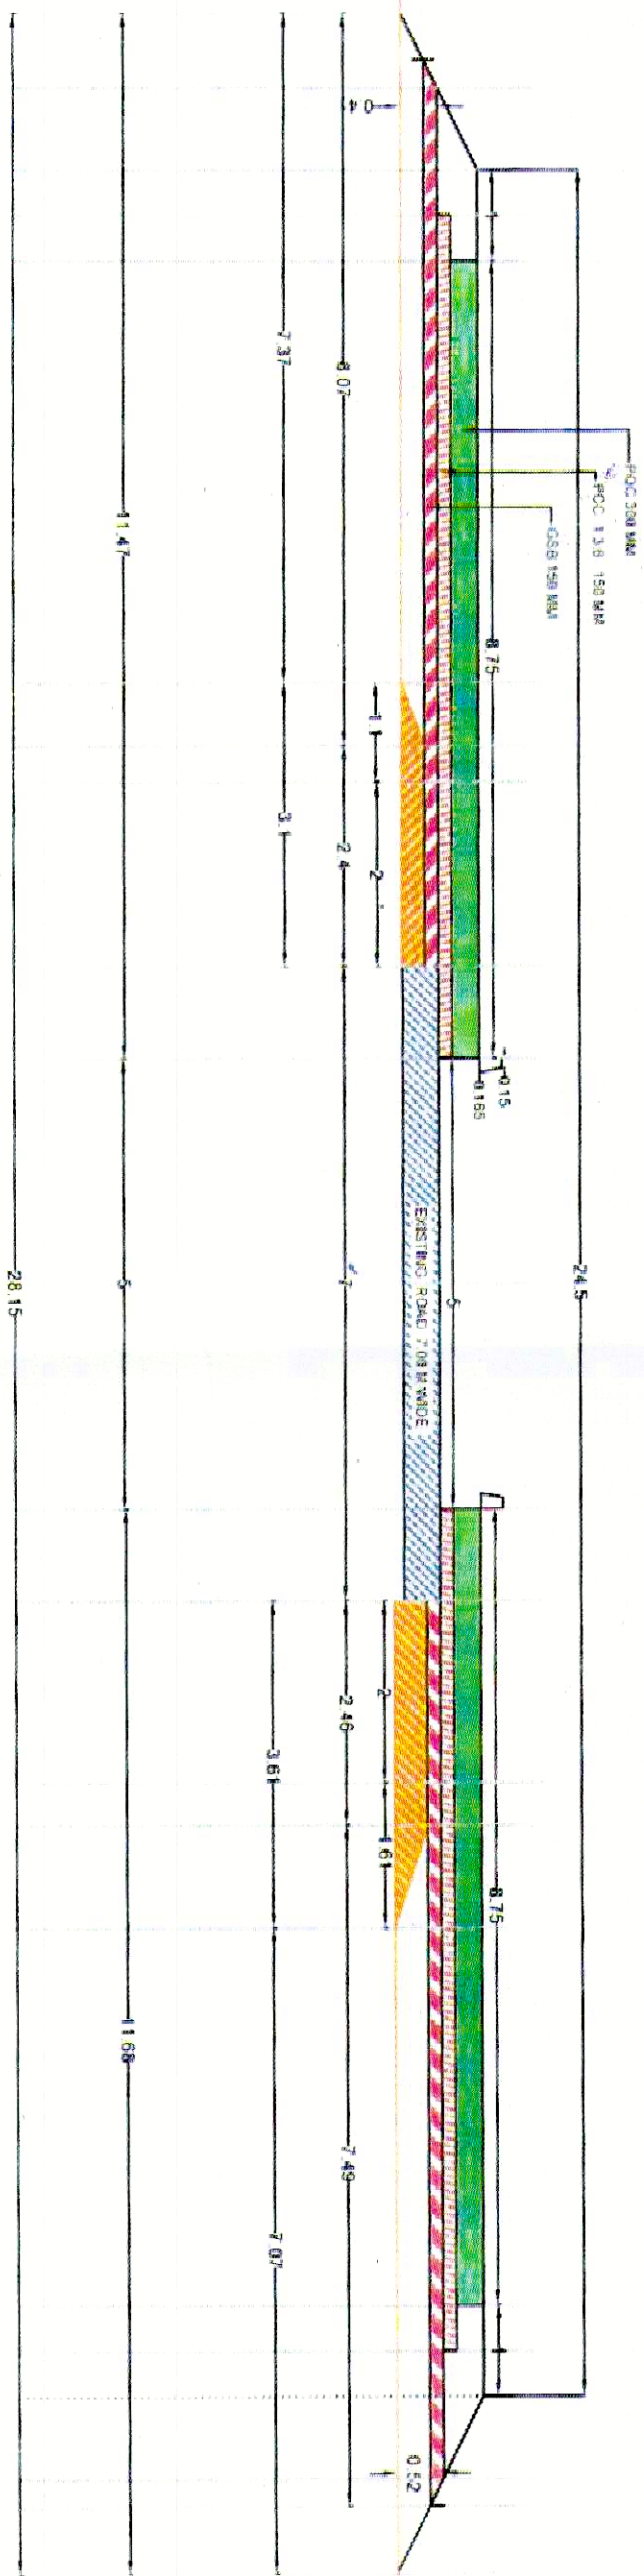

सहायक अभियन्ता
प्रान्तीय खण्ड लोभनिर्वहण, उत्तर

MEGH PRAKASH
Executive Engineer
Provincial Division
P.W.D.-ORAI